

REPUBLIC OF THE PHILIPPINES  
**NATIONAL POWER CORPORATION**  
(Pambansang Korporasyon sa Elektrisidad)

## **BID DOCUMENTS**

**Name of Project :** SUPPLY, DELIVERY, CONSTRUCTION,  
INSTALLATION, TESTING AND COMMISSIONING  
OF 5MVA BUENAVISTA SUBSTATION  
INCLUDING ELECTRICAL EQUIPMENT OF  
69KV FEEDER NO. 2 OF MOGPOG SUBSTATION

**Project Location :** Buenavista and Mogpog, Marinduque

**Specs No. :** LuzP23Z1596Sce

**Contents:**

**VOLUME I OF IV**

- |                    |                                  |
|--------------------|----------------------------------|
| <b>SECTION I</b>   | - INVITATION TO BID              |
| <b>SECTION II</b>  | - INSTRUCTIONS TO BIDDERS        |
| <b>SECTION III</b> | - BID DATA SHEET                 |
| <b>SECTION IV</b>  | - GENERAL CONDITIONS OF CONTRACT |
| <b>SECTION V</b>   | - SPECIAL CONDITIONS OF CONTRACT |
| <b>SECTION VI</b>  | - TECHNICAL SPECIFICATIONS       |

**PART I – TECHNICAL SPECIFICATIONS  
(GENERAL WORKS, ARCHITECTURAL WORKS and  
CIVIL WORKS)**

**PART II – TECHNICAL DATA SHEETS**


- |                     |                      |
|---------------------|----------------------|
| <b>SECTION VII</b>  | - BILL OF QUANTITIES |
| <b>SECTION VIII</b> | - BIDDING FORMS      |
| <b>SECTION IX</b>   | - BID DRAWINGS       |

**Design and Development Department**



## SECTION I

# INVITATION TO BID

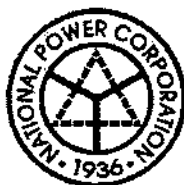

# National Power Corporation

## INVITATION TO BID

### PUBLIC BIDDING – BCS 2024-0200

- The NATIONAL POWER CORPORATION (NPC), through its approved Corporate Budget of CY 2024 intends to apply the sum of **(Please see schedule below)** being the Approved Budget for the Contract (ABC) to payments under the contract. Bids received in excess of the ABC shall be automatically rejected at Bid opening.

PR Nos./PB Ref No. & Description	Similar Contracts	Pre-bid Conference	Bid Submission / Opening	ABC/ Amt. of Bid Docs
HQ-PIB24-010 / PB240416-AM00165  Supply, Delivery, Construction, Installation, Testing and Commissioning of 5MVA Buenavista Substation Including Electrical Equipment of 69kV Feeder No. 2 of Mogpog Substation  • PCAB License: License Category of at least <b>“Category B – Electrical Works”</b> and registration classification of at least <b>“Medium A – Electrical Works”</b>	Supply, Delivery, Installation, Test and Commissioning of at least 69kV Substation	04 April 2024 9:30 A.M.	16 April 2024 9:30 A.M.	₱ 173,678,000.00 / ₱ 50,000.00
<b>Venue: Kañao Function Room, NPC Bldg. Diliman, Quezon City</b>				

- The NPC now invites bids for Items listed above. Delivery of the Goods is required (**see table below**) specified in the Technical Specifications. Bidders should have completed, within (**see table below**) from the date of submission and receipt of bids, a contract similar to the Project. The description of an eligible bidder is contained in the Bidding Documents, particularly, in Section II. (Instruction to Bidders).

PR No/s. / PB Ref No/s.	Delivery Period / Contract Duration	Relevant Period of SLCC reckoned from the date of submission & receipt of bids
HO-PIB24-010	Three Hundred (300) Calendar Days	-

- Bidding will be conducted through open competitive bidding procedures using a non-discretionary **“pass/fail”** criterion as specified in the 2016 revised Implementing Rules and Regulations (IRR) of Republic Act (RA) No. 9184.

Bidding is restricted to Filipino citizens/sole proprietorships, partnerships, or organizations with at least sixty percent (60%) interest or outstanding capital stock belonging to citizens of the Philippines, and to citizens or organizations of a country the laws or regulations of which grant similar rights or privileges to Filipino citizens, pursuant to RA 5183.

- Prospective Bidders may obtain further information from National Power Corporation, Bids and Contracts Services Division and inspect the Bidding Documents at the address given below during office hours (8:00AM to 5:00PM), Monday to Friday.

5. A complete set of Bidding Documents may be acquired by interested Bidders from the given address and website(s) and upon payment of the applicable fee for the Bidding Documents, pursuant to the latest Guidelines issued by the GPPB. Bidding fee may be refunded in accordance with the guidelines based on the grounds provided under Section 41 of R.A. 9184 and its Revised IRR.
6. The National Power Corporation will hold Pre-Bid Conference (**see table above**) and/or through video conferencing or webcasting which shall be open to prospective bidders. Only registered bidder/s shall be allowed to participate in the conduct of virtual pre-bid conference. **Unregistered bidders** may attend the Pre-Bid Conference at the Kañao Room, NPC subject to the following:
  - a. Only a maximum of two (2) representatives from each bidder / company shall be allowed to participate during the virtual pre-bid conference.
  - b. Wearing of Face Masks is recommended but not required in view of Proclamation No. 297 S.2023 lifting the State of Public Health Emergency Throughout the Philippines
  - c. The requirements herein stated including the medium of submission shall be subject to GPPB Resolution No. 09-2020 dated 07 May 2020
  - d. The Guidelines on the Implementation of Early Procurement Activities (EPA) shall be subject to GPPB Circular No. 06-2019 dated 17 July 2019
7. Bids must be duly received by the BAC Secretariat through (i) manual submission at the office address indicated below; (ii) online or electronic submission before the specified time stated in the table above for opening of bids. Late bids shall not be accepted.
8. All Bids must be accompanied by a bid security in any of the acceptable forms and in the amount stated in ITB Clause 14.
9. Bid opening shall be in the Kañao Function Room, NPC Head Office, Diliman, Quezon City and/or via online platform to be announced by NPC. Bids will be opened in the presence of the bidders' representatives who choose to attend the activity.
10. The National Power Corporation reserves the right to reject any and all bids, declare a failure of bidding, or not award the contract at any time prior to contract award in accordance with Sections 35.6 and 41 of the 2016 revised IRR of R.A. No. 9184, without thereby incurring any liability to the affected bidder or bidders.
11. For further information, please refer to:
 

**Bids and Contracts Services Division,  
Logistics Department**  
Gabriel Y. Itchon Building  
Senator Miriam P. Defensor-Santiago Ave. (formerly BIR Road)  
Cor. Quezon Ave., Diliman, Quezon City, 1100  
Tel Nos.: Tel Nos.: 8921-3541 local 5564/5713  
Email: [bcسد@napocor.gov.ph](mailto:bcسد@napocor.gov.ph) /
12. You may visit the following websites:

For downloading of Bidding Documents: <https://www.napocor.gov.ph/bcsd/bids.php>



**ATTY. MELCHOR P. RIDULME**  
Vice President, Office of the Legal Counsel and  
Chairman, Bids and Awards Committee



## SECTION II

# INSTRUCTIONS TO BIDDERS



**SECTION II - INSTRUCTIONS TO BIDDERS****TABLE OF CONTENTS**

<b><u>CLAUSE NO.</u></b>	<b><u>TITLE</u></b>	<b><u>PAGE NO.</u></b>
1.	SCOPE OF BID .....	1
2.	FUNDING INFORMATION.....	1
3.	BIDDING REQUIREMENTS .....	1
4.	CORRUPT, FRAUDULENT, COLLUSIVE, COERCIVE, AND OBSTRUCTIVE PRACTICES .....	1
5.	ELIGIBLE BIDDERS .....	1
6.	ORIGIN OF ASSOCIATED GOODS.....	2
7.	SUBCONTRACTS.....	2
8.	PRE-BID CONFERENCE .....	2
9.	CLARIFICATION AND AMENDMENT OF BIDDING DOCUMENTS .....	2
10.	DOCUMENTS COMPRISING THE BID: ELIGIBILITY AND TECHNICAL COMPONENTS .....	3
11.	DOCUMENTS COMPRISING THE BID: FINANCIAL COMPONENT.....	3
12.	ALTERNATIVE BIDS .....	4
13.	BID PRICES .....	4
14.	BID AND PAYMENT CURRENCIES .....	4
15.	BID SECURITY.....	4
16.	SEALING AND MARKING OF BIDS .....	4
17.	DEADLINE FOR SUBMISSION OF BIDS .....	5
18.	OPENING AND PRELIMINARY EXAMINATION OF BIDS .....	5
19.	DETAILED EVALUATION AND COMPARISON OF BIDS.....	5
20.	POST QUALIFICATION .....	5
21.	SIGNING OF THE CONTRACT .....	6

## SECTION II - INSTRUCTIONS TO BIDDERS

### 1. Scope of Bid

NPC invites Bids for the **SUPPLY, DELIVERY, CONSTRUCTION, INSTALLATION, TESTING AND COMMISSIONING OF 5MVA BUENAVISTA SUBSTATION INCLUDING ELECTRICAL EQUIPMENT OF 69kV FEEDER NO. 2 OF MOGPOG SUBSTATION**, with Project Identification Number **LuzP23Z1596Sce**.

The Procurement Project (referred to herein as "Project") is for the construction of Works, as described in Section VI (Specifications).

### 2. Funding Information

The GOP through the source of funding as indicated below for CY 2023 in the amount stated in the Invitation to Bid. The source of funding is the proposed Corporate Operating Budget of the National Power Corporation (NPC).

### 3. Bidding Requirements

The Bidding for the Project shall be governed by all the provisions of RA No. 9184 and its 2016 revised IRR, including its Generic Procurement Manual and associated policies, rules and regulations as the primary source thereof, while the herein clauses shall serve as the secondary source thereof.

Any amendments made to the IRR and other GPPB issuances shall be applicable only to the ongoing posting, advertisement, or invitation to bid by the BAC through the issuance of a supplemental or bid bulletin.

The Bidder, by the act of submitting its Bid, shall be deemed to have inspected the site, determined the general characteristics of the contracted Works and the conditions for this Project, such as the location and the nature of the work; (b) climatic conditions; (c) transportation facilities; (c) nature and condition of the terrain, geological conditions at the site communication facilities, requirements, location and availability of construction aggregates and other materials, labor, water, electric power and access roads; and (d) other factors that may affect the cost, duration and execution or implementation of the contract, project, or work and examine all instructions, forms, terms, and project requirements in the Bidding Documents.

### 4. Corrupt, Fraudulent, Collusive, Coercive, and Obstructive Practices

The Procuring Entity, as well as the Bidders and Contractors, shall observe the highest standard of ethics during the procurement and execution of the contract. They or through an agent shall not engage in corrupt, fraudulent, collusive, coercive, and obstructive practices defined under Annex "I" of the 2016 revised IRR of RA No. 9184 or other integrity violations in competing for the Project.

### 5. Eligible Bidders

- 5.1. Only Bids of Bidders found to be legally, technically, and financially capable will be evaluated.

- 5.2. The bidder must have completed an SLCC that is similar to the contract to be bid, and whose value, adjusted to current prices using the PSA consumer price indices, must be at least fifty percent (50%) of the ABC to be bid: Provided, however, That contractors under Small A and Small B categories without similar experience on the contract to be bid may be allowed to bid if the cost of such contract is not more than the Allowable Range of Contract Cost (ARCC) of their registration based on the guidelines as prescribed by the PCAB. For Foreign-funded Procurement, the GoP and the foreign government/foreign or international financing institution may agree on another track record requirement.

A contract is considered to be "similar" to the contract to be bid if it has the major categories of work stated in the **BDS**.

- 5.3. For Foreign-funded Procurement, the Procuring Entity and the foreign government/foreign or international financing institution may agree on another track record requirement, as specified in the Bidding Document prepared for this purpose.
- 5.4. The Bidders shall comply with the eligibility criteria under Section 23.4.2 of the 2016 IRR of RA No. 9184.

## **6. Origin of Associated Goods**

There is no restriction on the origin of Goods other than those prohibited by a decision of the UN Security Council taken under Chapter VII of the Charter of the UN.

## **7. Subcontracts**

- 7.1. The Bidder may subcontract portions of the Project to the extent allowed by the Procuring Entity as stated herein, but in no case more than fifty percent (50%) of the Project.
- 7.2. The Bidder must submit together with its Bid the documentary requirements of the subcontractor(s) complying with the eligibility criterion stated in ITB Clause 5 in accordance with Section 23.4 of the 2016 revised IRR of RA No. 9184 pursuant to Section 23.1 thereof.
- 7.3. Subcontracting of any portion of the Project does not relieve the Contractor of any liability or obligation under the Contract. The Supplier will be responsible for the acts, defaults, and negligence of any subcontractor, its agents, servants, or workmen as fully as if these were the Contractor's own acts, defaults, or negligence, or those of its agents, servants, or workmen.

## **8. Pre-Bid Conference**

The Procuring Entity will hold a pre-bid conference for this Project on the specified date and time and either at its physical address and/or through videoconferencing/webcasting) as indicated in paragraph 6 of the **IB**.

## **9. Clarification and Amendment of Bidding Documents**

Prospective bidders may request for clarification on and/or interpretation of any part of the Bidding Documents. Such requests must be in writing and received by the Procuring Entity, either at its given address or through electronic mail indicated in the

**IB**, at least ten (10) calendar days before the deadline set for the submission and receipt of Bids.

## **10. Documents Comprising the Bid: Eligibility and Technical Components**

- 10.1. The first envelope shall contain the eligibility and technical documents of the Bid as specified in **Form NPCSF-INFR-01 - Checklist of Technical and Financial Documents, Section VIII - Bidding Forms**.
- 10.2. If the eligibility requirements or statements, the bids, and all other documents for submission to the BAC are in foreign language other than English, it must be accompanied by a translation in English, which shall be authenticated by the appropriate Philippine foreign service establishment, post, or the equivalent office having jurisdiction over the foreign bidder's affairs in the Philippines. For Contracting Parties to the Apostille Convention, only the translated documents shall be authenticated through an apostille pursuant to GPPB Resolution No. 13-2019 dated 23 May 2019. The English translation shall govern, for purposes of interpretation of the bid.
- 10.3. A valid PCAB License is required, and in case of joint ventures, a valid special PCAB License, and registration for the type and cost of the contract for this Project. Any additional type of Contractor license or permit shall be indicated in the **BDS**.
- 10.4. A List of Contractor's key personnel (e.g., Project Manager, Project Engineers, Materials Engineers, and Foremen) assigned to the contract to be bid, with their complete qualification and experience data shall be provided. These key personnel must meet the required minimum years of experience set in the **BDS**.
- 10.5. A List of Contractor's major equipment units, which are owned, leased, and/or under purchase agreements, supported by proof of ownership, certification of availability of equipment from the equipment lessor/vendor for the duration of the project, as the case may be, must meet the minimum requirements for the contract set in the **BDS**.

## **11. Documents Comprising the Bid: Financial Component**

- 11.1. The second bid envelope shall contain the financial documents for the Bid as specified in **Form NPCSF-INFR-01 - Checklist of Technical and Financial Documents, Section VIII - Bidding Forms**.
- 11.2. Any bid exceeding the ABC indicated in paragraph 1 of the **IB** shall not be accepted.
- 11.3. For Foreign-funded procurement, a ceiling may be applied to bid prices provided the conditions are met under Section 31.2 of the 2016 revised IRR of RA No. 9184.

## 12. Alternative Bids

Bidders shall submit offers that comply with the requirements of the Bidding Documents, including the basic technical design as indicated in the drawings and specifications. Unless there is a value engineering clause in the **BDS**, alternative Bids shall not be accepted.

## 13. Bid Prices

All bid prices for the given scope of work in the Project as awarded shall be considered as fixed prices, and therefore not subject to price escalation during contract implementation, except under extraordinary circumstances as determined by the NEDA and approved by the GPPB pursuant to the revised Guidelines for Contract Price Escalation guidelines.

## 14. Bid and Payment Currencies

14.1. Bid prices may be quoted in the local currency or tradeable currency accepted by the BSP at the discretion of the Bidder. However, for purposes of bid evaluation, Bids denominated in foreign currencies shall be converted to Philippine currency based on the exchange rate as published in the BSP reference rate bulletin on the day of the bid opening.

14.2. Payment of the contract price shall be made in Philippine Pesos.

## 15. Bid Security

15.1. The Bidder shall submit a Bid Securing Declaration or any form of Bid Security in the amount indicated in the **BDS**, which shall be not less than the percentage of the ABC in accordance with the schedule in the **BDS**.

15.2. The Bid and bid security shall be valid until **One Hundred Twenty (120) calendar days** from the date of opening of bids. Any bid not accompanied by an acceptable bid security shall be rejected by the Procuring Entity as non-responsive.

## 16. Sealing and Marking of Bids

Each Bidder shall submit Two (2) copies of the first and second components of its Bid, marked **Original** and photocopy. Only the original copy will be read and considered for the bid.

Any misplaced document outside of the **Original** copy will not be considered. The photocopy is ONLY FOR REFERENCE.

The Procuring Entity may request additional hard copies and/or electronic copies of the Bid. However, failure of the Bidders to comply with the said request shall not be a ground for disqualification.

If the Procuring Entity allows the submission of bids through online submission to the given website or any other electronic means, the Bidder shall submit an electronic copy of its Bid, which must be digitally signed. An electronic copy that cannot be

opened or is corrupted shall be considered non-responsive and, thus, automatically disqualified.

Bidders must also comply with the Disclaimer and Data Privacy Notice specified in the **BDS**.

#### **17. Deadline for Submission of Bids**

The Bidders shall submit on the specified date and time and either at its physical address or through online submission as indicated in paragraph 7 of the **IB**.

#### **18. Opening and Preliminary Examination of Bids**

18.1. The BAC shall open the Bids in public at the time, on the date, and at the place specified in paragraph 9 of the **IB**. The Bidders' representatives who are present shall sign a register evidencing their attendance. In case videoconferencing, webcasting or other similar technologies will be used, attendance of participants shall likewise be recorded by the BAC Secretariat. In case the Bids cannot be opened as scheduled due to justifiable reasons, the rescheduling requirements under Section 29 of the 2016 revised IRR of RA No. 9184 shall prevail.

18.2. The preliminary examination of Bids shall be governed by Section 30 of the 2016 revised IRR of RA No. 9184.

#### **19. Detailed Evaluation and Comparison of Bids**

19.1. The Procuring Entity's BAC shall immediately conduct a detailed evaluation of all Bids rated "passed" using non-discretionary pass/fail criteria. The BAC shall consider the conditions in the evaluation of Bids under Section 32.2 of 2016 revised IRR of RA No. 9184.

19.2. If the Project allows partial bids, all Bids and combinations of Bids as indicated in the **BDS** shall be received by the same deadline and opened and evaluated simultaneously so as to determine the Bid or combination of Bids offering the lowest calculated cost to the Procuring Entity. Bid Security as required by **ITB** Clause 15 shall be submitted for each contract (lot) separately.

19.3. In all cases, the NFCC computation pursuant to Section 23.4.2.6 of the 2016 revised IRR of RA No. 9184 must be sufficient for the total of the ABCs for all the lots participated in by the prospective Bidder.

19.4. Bids shall also be further evaluated based on the computed Capitalized Cost of Transformer Losses stated in the **BDS**.

#### **20. Post Qualification**

Within a non-extendible period of five (5) calendar days from receipt by the Bidder of the notice from the BAC that it submitted the Lowest Calculated Bid, the Bidder shall submit its latest income and business tax returns filed and paid through the BIR Electronic Filing and Payment System (eFPS), and other appropriate licenses and permits required by law and stated in the **BDS**.

## **21. Signing of the Contract**

The documents required in Section 37.2 of the 2016 revised IRR of RA No. 9184 shall form part of the Contract. Additional Contract documents are indicated in the **BDS**.



## SECTION III

# BID DATA SHEET

**SECTION III - BID DATA SHEET**

ITB Clause	
5.2	<p>For this purpose, contracts similar to the Project refer to supply, delivery, installation, test and commissioning of at least 69KV Substation.</p> <p>The Single Largest Completed Contract (SLCC) as declared by the bidder shall be verified and validated to ascertain such completed contract. Hence, bidders must ensure access to sites of such projects/equipment to NPC representatives for verification and validation purposes during post-qualification process.</p> <p>It shall be a ground for disqualification, if verification and validation cannot be conducted for reasons attributable to the Bidder.</p> <p>Bidders must also comply with the Equipment and Manufacturer's Experience requirements specified under Section VI, Part II – Technical Data Sheets, B.2.0 : POWER TRANSFORMER, Clause B.2.18.3 (Equipment and Manufacturer's Experience).</p>
7.1	<p>Only a maximum of fifty percent (50%) of the Works may be subcontracted. All Subcontractors must be approved by NPC.</p>
10.1	<p>The prospective bidder shall submit a valid and updated Certificate of PhilGEPS Registration under Platinum Membership (all pages including the Annex A of the said Certificate). <b>Non-compliance shall be a ground for disqualification.</b></p> <p>The list of on-going contracts (Form No. NPCSF-INFR-02) shall be supported by the following documents for each on-going contract to be submitted during Post-Qualification:</p> <ol style="list-style-type: none"> <li>1. Contract/Purchase Order and/or Notice of Award</li> <li>2. Certification coming from the project owner/client that the performance is satisfactory as of the bidding date.</li> </ol> <p>The bidder shall declare in this form all his on-going government and private contracts including contracts where the bidder (either as individual or as a Joint Venture) is a partner in a Joint Venture agreement other than his current joint venture where he is a partner. Non declaration will be a ground for disqualification of bid.</p> <p>The Statement of the bidder's Single Largest Completed Contract (SLCC) similar to the contract to be bid (Form No. NPCSF-INFR-03) shall be supported by the following documents to be submitted during Bid Opening:</p> <ol style="list-style-type: none"> <li>1. Owner's Certificate of Final Acceptance issued by the project owner other than the contractor or a final rating of at least Satisfactory in the Constructors Performance Evaluation System (CPES). In case of contracts with the private sector, an equivalent document (Ex. Official Receipt or Sales Invoice) shall be submitted.</li> </ol>

10.3	The required License issued by the Philippine Contractors Accreditation Board (PCAB): License Category of at least <b>"CATEGORY B – ELECTRICAL WORK"</b> and registration classification of at least <b>"MEDIUM A – ELECTRICAL WORK"</b> .																														
10.4	<p>The list of key personnel shall include the following minimum requirements:</p> <p><b>a. One (1) Project Manager</b></p> <p>Professional Electrical Engineer (PEE) who had managed or supervised at least a similar project within the last ten (10) years.</p> <p><b>b. One (1) Project/Site Engineer</b></p> <p>Registered Electrical Engineer (REE) or Registered Civil Engineer who had supervised at least one (1) similar project within the last ten (10) years. Must have five (5) years professional experience on similar project.</p> <p><b>c. One (1) Materials Engineer</b></p> <p>Registered Civil Engineer with valid accreditation from the Department of Public Works and Highways (DPWH) as Materials Engineer I</p> <p><b>d. One (1) Safety Officer 2</b></p> <p>Construction Safety Officer who has completed at least forty (40) hours of Construction Safety and Health Training (COSH) from Occupational Safety and Health Center (OSHC) or Safety Training Organizations (STOs) accredited by the Department of Labor and Employment (DOLE)</p> <p>The above key personnel must either be employed by the Bidder or contracted by the Bidder to be employed for the contract to be bid.</p>																														
10.5	<p>The list of construction equipment (owned or leased) shall include the following minimum requirements:</p> <table border="0"> <tr> <td>1. Delivery/Transport Vehicle (Van or Pick-up)</td><td>-</td><td>1 unit</td></tr> <tr> <td>2. Dump Truck</td><td>-</td><td>1 unit</td></tr> <tr> <td>3. Payloader</td><td>-</td><td>1 unit</td></tr> <tr> <td>4. Grader</td><td>-</td><td>1 unit</td></tr> <tr> <td>5. Truck Mounted Water Tank</td><td>-</td><td>1 unit</td></tr> <tr> <td>6. Vibratory Soil Compactor</td><td>-</td><td>1 unit</td></tr> <tr> <td>7. Concrete Mixer, 2-bagger</td><td>-</td><td>1 unit</td></tr> <tr> <td>8. Concrete Vibrator, Engine driven</td><td>-</td><td>1 unit</td></tr> <tr> <td>9. Plate Compactor, Engine driven</td><td>-</td><td>1 unit</td></tr> <tr> <td>10. Welding Machine</td><td>-</td><td>1 unit</td></tr> </table>	1. Delivery/Transport Vehicle (Van or Pick-up)	-	1 unit	2. Dump Truck	-	1 unit	3. Payloader	-	1 unit	4. Grader	-	1 unit	5. Truck Mounted Water Tank	-	1 unit	6. Vibratory Soil Compactor	-	1 unit	7. Concrete Mixer, 2-bagger	-	1 unit	8. Concrete Vibrator, Engine driven	-	1 unit	9. Plate Compactor, Engine driven	-	1 unit	10. Welding Machine	-	1 unit
1. Delivery/Transport Vehicle (Van or Pick-up)	-	1 unit																													
2. Dump Truck	-	1 unit																													
3. Payloader	-	1 unit																													
4. Grader	-	1 unit																													
5. Truck Mounted Water Tank	-	1 unit																													
6. Vibratory Soil Compactor	-	1 unit																													
7. Concrete Mixer, 2-bagger	-	1 unit																													
8. Concrete Vibrator, Engine driven	-	1 unit																													
9. Plate Compactor, Engine driven	-	1 unit																													
10. Welding Machine	-	1 unit																													
10.6	<p>Bidders shall also submit the following requirements in their first envelope, Eligibility and Technical Component of their bid:</p> <ol style="list-style-type: none"> <li>Documents to be submitted with the Bid Proposal as specified in Annex A of Section VI – Part II, Technical Data Sheet (Electrical Works)</li> <li>Complete eligibility documents of the proposed sub-contractor, if any</li> </ol>																														

## SECTION III – BID DATA SHEET

LuzP23Z1596Scs

10.7	Any single bidder/s who already procured/secured the bidding documents but want to avail the Joint Venture Agreement (JVA) shall inform the BAC in writing prior to the bid opening for records and documentation purposes.
12	No further instructions
15.1	<p>The bid security shall be in the form of a Bid Securing Declaration or any of the following forms and amounts:</p> <ol style="list-style-type: none"> <li>1. The amount of not less than 2% of ABC, if bid security is in cash, cashier's/manager's check, bank draft/guarantee or irrevocable letter of credit;</li> <li>2. The amount of not less than 5% of ABC if bid security is in Surety Bond.</li> </ol>
16.0	<p>All bid submissions and related correspondences are confidential and for viewing only by the intended recipient/s. Any unauthorized access to review, reproduce, or disseminate the information contained therein is strictly prohibited. The National Power Corporation (NAPOCOR) does not guarantee the security of any information electronically transmitted.</p> <p>Bid submissions and related correspondences may contain personal and sensitive personal information, and are subject to the Data Privacy Act of 2012, its implementing rules, regulations and issuances of the National Privacy Commission of the Philippines ("Privacy Laws"). By viewing, using, storing, sharing and disposing (collectively "Processing"), such bids submissions and correspondences, you agree to comply with the Privacy Laws. By responding to correspondence, you consent to the Processing by NAPOCOR of the Personal Data contained in your submission/reply in accordance with NAPOCOR's Personal Data Privacy Policy which you can find at <a href="http://www.napocor.gov.ph">http://www.napocor.gov.ph</a>.</p> <p>To report any privacy issue, contact the Data Privacy Officer at <a href="mailto:dpo@napocor.gov.ph">dpo@napocor.gov.ph</a>.</p> <p>NAPOCOR is not liable for the proper and complete transmission of the information contained in bid submission/correspondences nor for any delay in its receipt.</p>
19.2	Partial Bid is not allowed. The project is grouped in a single lot and the lot shall not be divided into sub-lots for the purpose of bidding, evaluation, and contract award.
19.5	<p>Bids shall also be further evaluated based on the computed Capitalized Cost of Transformer Losses. Its application and the formula are stated in the following clauses:</p> <ol style="list-style-type: none"> <li>1. Section VI – Part I Technical Specification, Section EW 2.0 - Power Transformer, Clause EW - 2.3.2.8 (Transformer Loss Evaluation)</li> <li>2. Section VI – Part II Technical Data Sheets, Annex A, Section A1.0 - Power Transformer, Clause A1.3 (Capitalized Cost for Transformer Losses)</li> </ol>

	<p>In the bid evaluation, the figures stated in the said Clauses shall be multiplied by its respective guaranteed loss value in kilowatts, and the resulting figures will be added to the bid price to give a total evaluated price for bid comparison.</p> <p>The corrected bid price (calculated bid) due to computational errors, omissions and discounts or its submitted bid price; PLUS: the computed Cost of Transformer Losses, shall become the total evaluated bid price, for bid comparison purposes.</p> <p>Based on the detailed evaluation of bids, those that comply with the above-mentioned requirements shall be ranked in the ascending order of their total evaluated bid prices, to identify the lowest evaluated bid price.</p> <p>It is understood however, that the award of contract shall be at the Bidder's submitted bid price or its calculated bid price due to computational errors, omissions and discount, whichever is lower, which shall be exclusive of computed cost of transformer losses.</p>
20	<p>a. Class A – Eligibility Documents listed on the Annex A of Certificate of PhilGEPS Registration under Platinum Membership pursuant to Section 34.3 of the Revised IRR of R.A. 9184</p> <p>b. Contract/Purchase Order and/or Notice of Award for the contracts stated in the List of all Ongoing Government &amp; Private Contracts Including Contracts Awarded but not yet Started (NPCSF-INFR-02);</p> <p>c. Certification coming from the project owner/client that the performance is satisfactory as of the bidding date for all ongoing contracts stated in form NPCSF-INFR-02.</p> <p>d. Certificate of Employment, Bio Data and valid PRC License of the (professional) personnel (NPCSF-INFR-10a, NPCSF-INFR-11)</p> <p>e. Certificate of Employment, Bio Data and Certificate of accreditation or ID card issued by DPWH for the Materials Engineer (NPCSF-INFR-10a, NPCSF-INFR-11)</p> <p>f. Certificate of Employment, Bio Data and Construction Safety and Health Training Certificate from OSHC/STOs accredited by DOLE of the Safety Officer (NPCSF-INFR-10b, NPCSF-INFR-11)</p> <p>g. Proof of ownership and/or certificate of availability issued by Equipment Lessors for the submitted List of Contractor's Equipment (owned, leased or under purchase agreement) under form NPCSF-INFR-12</p> <p>h. Documents and Calculations to be submitted during post-qualification as specified in Annex B of Section VI - Part I, Technical Specifications (Electrical Works);</p> <p>Manufacturer's brochures, manuals and other supporting documents of equipment, materials, hardware and tools proposed by the bidders must comply with the technical specifications of such equipment, materials, hardware and tools. It shall be a ground for disqualification if the</p>

## SECTION III - BID DATA SHEET

	<p>submitted brochures, manuals and other supporting documents are determined not complying with the specifications during technical evaluation and post-qualification process.</p> <p>Equipment, materials, hardware and tools proposed by the winning bidder to be supplied, which were evaluated to be complying with the technical specifications, shall not be replaced and must be the same items to be delivered/installed/used during the contract implementation. Any proposed changes/replacement of said items may be allowed on meritorious reasons subject to validation and prior approval by NPC.</p> <p>i. The licenses and permits relevant to the Project and the corresponding law requiring it as specified in the Technical Specifications, if any.</p>
21	<p>The following documents shall form part of the contract:</p> <ol style="list-style-type: none"><li>1. Notice to Proceed</li><li>2. Construction schedule and S-curve</li><li>3. Manpower Schedule</li><li>4. Construction Methods</li><li>5. Equipment Utilization Schedule</li><li>6. Construction safety and health program of the contractor duly approved by the Bureau of Working Condition (BWC) of the Department of Labor and Employment (DOLE) or proof of submission to BWC</li><li>7. PERT/CPM.</li></ol>

## SECTION IV

# GENERAL CONDITIONS OF CONTRACT

**SECTION IV – GENERAL CONDITIONS OF CONTRACT****TABLE OF CONTENTS**

<b><u>CLAUSE NO.</u></b>	<b><u>TITLE</u></b>	<b><u>PAGE NO.</u></b>
1.	SCOPE OF CONTRACT .....	1
2.	SECTIONAL COMPLETION OF WORKS .....	1
3.	POSSESSION OF SITE .....	1
4.	THE CONTRACTOR'S OBLIGATIONS .....	1
5.	PERFORMANCE SECURITY .....	2
6.	SITE INVESTIGATION REPORTS .....	2
7.	WARRANTY .....	2
8.	LIABILITY OF THE CONTRACTOR .....	2
9.	TERMINATION FOR OTHER CAUSES .....	2
10.	DAYWORKS .....	2
11.	PROGRAM OF WORK .....	3
12.	INSTRUCTIONS, INSPECTIONS AND AUDITS .....	3
13.	ADVANCE PAYMENT .....	3
14.	PROGRESS PAYMENTS .....	3
15.	OPERATING AND MAINTENANCE MANUALS .....	3



## SECTION IV – GENERAL CONDITIONS OF CONTRACT

### 1. Scope of Contract

This Contract shall include all such items, although not specifically mentioned, that can be reasonably inferred as being required for its completion as if such items were expressly mentioned herein. All the provisions of RA No. 9184 and its 2016 revised IRR, including the Generic Procurement Manual, and associated issuances, constitute the primary source for the terms and conditions of the Contract, and thus, applicable in contract implementation. Herein clauses shall serve as the secondary source for the terms and conditions of the Contract.

This is without prejudice to Sections 74.1 and 74.2 of the 2016 revised IRR of RA No. 9184 allowing the GPPB to amend the IRR, which shall be applied to all procurement activities, the advertisement, posting, or invitation of which were issued after the effectivity of the said amendment.

### 2. Sectional Completion of Works

If sectional completion is specified in the **Special Conditions of Contract (SCC)**, references in the Conditions of Contract to the Works, the Completion Date, and the Intended Completion Date shall apply to any Section of the Works (other than references to the Completion Date and Intended Completion Date for the whole of the Works).

### 3. Possession of Site

3.1 The Procuring Entity shall give possession of all or parts of the Site to the Contractor based on the schedule of delivery indicated in the **SCC**, which corresponds to the execution of the Works. If the Contractor suffers delay or incurs cost from failure on the part of the Procuring Entity to give possession in accordance with the terms of this clause, the Procuring Entity's Representative shall give the Contractor a Contract Time Extension and certify such sum as fair to cover the cost incurred, which sum shall be paid by Procuring Entity.

3.2 If possession of a portion is not given by the above date, the Procuring Entity will be deemed to have delayed the start of the relevant activities. The resulting adjustments in contract time to address such delay may be addressed through contract extension provided under Annex "E" of the 2016 revised IRR of RA No. 9184.

### 4. The Contractor's Obligations

The Contractor shall employ the key personnel named in the Schedule of Key Personnel indicating their designation, in accordance with **ITB** Clause 10.3 and specified in the **BDS**, to carry out the supervision of the Works.

The Procuring Entity will approve any proposed replacement of key personnel only if their relevant qualifications and abilities are equal to or better than those of the personnel listed in the Schedule.

## 5. Performance Security

- 5.1. Within ten (10) calendar days from receipt of the Notice of Award from the Procuring Entity but in no case later than the signing of the contract by both parties, the successful Bidder shall furnish the performance security in any of the forms prescribed in Section 39 of the 2016 revised IRR.
- 5.2. The Contractor, by entering into the Contract with the Procuring Entity, acknowledges the right of the Procuring Entity to institute action pursuant to RA No. 3688 against any subcontractor be they an individual, firm, partnership, corporation, or association supplying the Contractor with labor, materials and/or equipment for the performance of this Contract.

## 6. Site Investigation Reports

The Contractor, in preparing the Bid, shall rely on any Site Investigation Reports referred to in the SCC supplemented by any information obtained by the Contractor.

## 7. Warranty

- 7.1. In case the Contractor fails to undertake the repair works under Section 62.2.2 of the 2016 revised IRR, the Procuring Entity shall forfeit its performance security, subject its property(ies) to attachment or garnishment proceedings, and perpetually disqualify it from participating in any public bidding. All payables of the GOP in his favor shall be offset to recover the costs.
- 7.2. The warranty against Structural Defects/Failures, except that occasioned-on force majeure, shall cover the period from the date of issuance of the Certificate of Final Acceptance by the Procuring Entity. Specific duration of the warranty is found in the SCC.

## 8. Liability of the Contractor

Subject to additional provisions, if any, set forth in the SCC, the Contractor's liability under this Contract shall be as provided by the laws of the Republic of the Philippines.

If the Contractor is a joint venture, all partners to the joint venture shall be jointly and severally liable to the Procuring Entity.

## 9. Termination for Other Causes

Contract termination shall be initiated in case it is determined *prima facie* by the Procuring Entity that the Contractor has engaged, before, or during the implementation of the contract, in unlawful deeds and behaviors relative to contract acquisition and implementation, such as, but not limited to corrupt, fraudulent, collusive, coercive, and obstructive practices as stated in ITB Clause 4.

## 10. Dayworks

Subject to the guidelines on Variation Order in Annex "E" of the 2016 revised IRR of RA No. 9184, and if applicable as indicated in the SCC, the Dayworks rates in the Contractor's Bid shall be used for small additional amounts of work only when the

Procuring Entity's Representative has given written instructions in advance for additional work to be paid for in that way.

## **11. Program of Work**

11.1. The Contractor shall submit to the Procuring Entity's Representative for approval the said Program of Work showing the general methods, arrangements, order, and timing for all the activities in the Works. The submissions of the Program of Work are indicated in the **SCC**.

11.2. The Contractor shall submit to the Procuring Entity's Representative for approval an updated Program of Work at intervals no longer than the period stated in the **SCC**. If the Contractor does not submit an updated Program of Work within this period, the Procuring Entity's Representative may withhold the amount stated in the **SCC** from the next payment certificate and continue to withhold this amount until the next payment after the date on which the overdue Program of Work has been submitted.

## **12. Instructions, Inspections and Audits**

The Contractor shall permit the GOP or the Procuring Entity to inspect the Contractor's accounts and records relating to the performance of the Contractor and to have them audited by auditors of the GOP or the Procuring Entity, as may be required.

## **13. Advance Payment**

The Procuring Entity shall, upon a written request of the Contractor which shall be submitted as a Contract document, make an advance payment to the Contractor in an amount not exceeding fifteen percent (15%) of the total contract price, to be made in lump sum, or at the most two installments according to a schedule specified in the **SCC**, subject to the requirements in Annex "E" of the 2016 revised IRR of RA No. 9184.

## **14. Progress Payments**

The Contractor may submit a request for payment for Work accomplished. Such requests for payment shall be verified and certified by the Procuring Entity's Representative/Project Engineer. Except as otherwise stipulated in the **SCC**, materials and equipment delivered on the site but not completely put in place shall not be included for payment.

## **15. Operating and Maintenance Manuals**

15.1. If required, the Contractor will provide "as built" Drawings and/or operating and maintenance manuals as specified in the **SCC**.

15.2. If the Contractor does not provide the Drawings and/or manuals by the dates stated above, or they do not receive the Procuring Entity's Representative's approval, the Procuring Entity's Representative may withhold the amount stated in the **SCC** from payments due to the Contractor.

## SECTION V

# SPECIAL CONDITIONS OF CONTRACT

**SECTION V – SPECIAL CONDITIONS OF CONTRACT**

GCC Clause	
2	Sectional completion is not specified.
3.1	NPC shall give access to the Site for the Contractor to commence and proceed with the works on the start date. The access to the site referred herein shall not be exclusive to the Contractor but only to enable him to execute the Work.
4	<p>It shall also be the obligation and responsibility of the Contractor to carry out the Works properly and in accordance with this Contract, including but not limited to the following conditions:</p> <p>a. The Contractor shall conduct the Works with due regard to safety and health in accordance with its Construction Safety and Health Program (CSHP) duly approved by the Department of Labor &amp; Employment (DOLE) and in compliance with the DOLE Department Order No. 13 – The Guidelines Governing Occupational Safety and Health in the Construction Industry.</p> <p>Failure to comply with the approved CSHP will be considered as non-compliance with the Contract and shall result to the imposition of Section 19, Violation and Penalties of the DOLE Department Order No. 13 and any appropriate sanctions such as, but not limited to:</p> <ol style="list-style-type: none"> <li>1. Suspend the work until the Contractor complies with the approved CSHP with the condition that the work resumption will not incur additional cost to the Corporation;</li> <li>2. Suspend payment of the portion of work under question;</li> <li>3. Correct the situation by employing 3<sup>rd</sup> party and charge all expenses incurred to the Contractor's collectibles/securities; and</li> <li>4. Report the condition to the Bureau of Working Conditions of the DOLE for their appropriate action.</li> </ol> <p>b. The Contractor shall be responsible for the strict compliance with the provision of the Philippine Laws affecting labor and operation of Work under the contract and shall be responsible for the payment of all indemnities arising out of any labor accident which may occur in the execution of the Works and for which he may be responsible under Republic Act 3428, as amended, known as the Workmen's Compensation Law.</p> <p>c. The Contractor is obliged to exercise due care so as not to endanger life and property in the vicinity of the Works where he operates in connection with this Contract. He shall be liable for all damages incurred in any manner by acts of negligence of his own, or his agents, employees, or workmen.</p>

## SECTION V – SPECIAL CONDITIONS OF CONTRACT

LuzP23Z1596Sce

	<p>d. It is the responsibility of the Contractor for the strict compliance with the requirements of the Philippine Clean Air Act of 1999 (R.A. 8749) and Philippine Clean Water Act of 2004 (R.A. 9275). The Contractor shall be liable for any damages/destructions to the environment including penalties that will be imposed by the Department of Environment and Natural Resources (DENR) arising from non-compliance of the requirements thereof.</p> <p>e. The Contractor shall be responsible for the strict compliance with the requirements of the Environmental Compliance Certificate (ECC) issued for this project (if any) and DENR Administrative Order No. 26. He shall be liable for any damages/destructions to the environment including penalties that will be imposed by the DENR arising from non-compliance thereof, in any manner by his acts or negligence, or by his agents, employees, or workmen in the execution of the Works. The Contractor may employ a Pollution Control Officer accredited with the DENR for the duration of the project, if so required by the DENR Administrative Order No. 26</p> <p>f. It shall be the Contractor's responsibility for the correctness, accuracy and quality of works. NPC's approval does not relieve his contractual obligation and responsibility under this contract.</p> <p>g. Payment of all forms of taxes, such as value added tax (VAT) including municipal licenses and permits, and others that may be imposed by the Philippine Government or any of its agencies and political subdivisions in connection with the Contract shall be for the account of the Contractor.</p> <p>h. In general, the Contractor is totally responsible for the execution of the Works and therefore, takes upon himself all the technical, legal and economic risks and all obligations which could arise therefrom or connected therewith. The overall responsibility of the Contractor includes the responsibility for actions or omissions of his own personnel as well as the personnel of the sub-contractors.</p>
5	<p>1. The following must be indicated in the performance bond to be posted by the Contractor:</p> <ul style="list-style-type: none"> <li>i. Company Name</li> <li>ii. Correct amount of the Bond</li> <li>iii. Contract/Purchase Order Reference Number</li> <li>iv. Purpose of the Bond:            "To guarantee the faithful performance of the Principal's obligation to undertake <u>(Contract/Purchase Order Description)</u> in accordance with the terms and conditions of <u>(Contract No. &amp; Schedule/Purchase Order No.)</u> entered into by the parties."</li> </ul> <p>2. The bond shall remain valid and effective until the duration of the contract <u>(should be specific date reckoned from the contract effectivity)</u> plus sixty (60) days after NPC's acceptance of the last delivery/final acceptance of the project.</p>

## SECTION V – SPECIAL CONDITIONS OF CONTRACT

LuzP23Z1596Sce

	<p>3. In case of surety bond, any extension of the contract duration or delivery period granted to the CONTRACTOR shall be considered as given, and any modification of the contract shall be considered as authorized, as if with the expressed consent of the surety, provided that such extension or modifications falls within the effective period of the said surety bond. However, in the event that the extension of the contract duration or delivery schedule would be beyond the effective period of the surety bond first posted, it shall be the sole obligation of the CONTRACTOR to post an acceptable Performance Security within ten (10) calendar days after the contract duration/delivery period extension has been granted by NPC.</p> <p>4. Other required conditions in addition to the standard policy terms issued by the Bonding Company:</p> <ul style="list-style-type: none"> <li>i. The bond is a penal bond, callable on demand and the entire amount thereof shall be forfeited in favor of the Obligee upon default of the Principal without the need to prove or to show grounds or reasons for demand for the sum specified therein;</li> <li>ii. The amount claimed by the Obligee under this bond shall be paid in full and shall never be subject to any adjustment by the Surety;</li> <li>iii. In case of claim, the Surety shall pay such claim within sixty (60) days from receipt by the Surety of the Obligee's notice of claim/demand letter notwithstanding any objection thereto by the Principal.</li> </ul>
6	No site investigation report.
7.2	<p>In case of permanent structures, such as buildings of types 4 and 5 as classified under the National Building Code of the Philippines and other structures made of steel, iron, or concrete which comply with relevant structural codes (e.g., DPWH Standard Specifications), such as, but not limited to, steel/concrete bridges, flyovers, aircraft movement areas, ports, dams, tunnels, filtration and treatment plants, sewerage systems, power plants, transmission and communication towers, railway system, and other similar permanent structures: Fifteen (15) years.</p> <p>In case of semi-permanent structures, such as buildings of types 1, 2, and 3 as classified under the National Building Code of the Philippines, concrete/asphalt roads, concrete river control, drainage, irrigation lined canals, river landing, deep wells, rock causeway, pedestrian overpass, and other similar semi-permanent structures: Five (5) years.</p> <p>In case of other structures, such as Bailey and wooden bridges, shallow wells, spring developments, and other similar structures: Two (2) years.</p>

## SECTION V – SPECIAL CONDITIONS OF CONTRACT

LuzP23Z1596Sce

8.0	<p><b>CORRECTION OF PUNCHLIST ITEMS:</b></p> <p>After to the conduct of Test and Commissioning/Joint Final Inspection or upon the advice by the NPC, the Contractor/Supplier must correct any remaining works and work deficiencies identified in the punchlist issued for the project within one (1) month considering the approved remaining contract time.</p> <p>Failure to comply with this provision shall be grounds for non-issuance of Certificate of Satisfactory Performance which is a requirement for future bidding with the NPC. This, however, shall not preclude NPC's claim for liquidated damages, imposition of any other penalties and/or filing of blacklisting actions in accordance with the blacklisting guidelines issued by the Government Procurement Policy Board (GPPB).</p>
10	No dayworks are applicable to the contract.
11.1	The Contractor shall submit the Program of Work to the Procuring Entity's Representative within Ten (10) calendar days of delivery of the Notice of Award/Letter of Acceptance.
11.2	<p>The period between Program of Work updates is Thirty (30) calendar days.</p> <p>The amount to be withheld for late submission of an updated Program of Work is One percent (1%) of contract amount.</p>
12	<p>During contract implementation, the Procuring Entity shall conduct Constructors Performance Evaluation in accordance with Section 12, Annex E of the Revised Implementing Rules and Regulation of R.A. 9184 using the NPC Constructors Performance Evaluation System (CPES) Guidelines.</p> <p>CPES ratings shall be used for the following purposes: a) eligibility screening/post-qualification; b) awarding of contracts; c) project monitoring &amp; control; d) issuance of Certificate of Completion; and in adopting measures to further improve performance of contractors in the prosecution of government projects.</p> <p>Qualified Constructors Performance Evaluators (CPE) shall conduct project evaluation as follows:</p> <p>(b) During Construction - Except for those projects with a duration of 90 calendar days and below which may be subjected to at least one (1) visit, all projects shall be subjected to a minimum of two (2) evaluations to be performed by the CPE. The number of evaluations beyond the prescribed minimum shall be determined by the CPES-Implementing Unit based on the size, nature and complexity of the project and shall be subject to approval by the proper authorities within the agency. The first evaluation shall be performed when the project is at least thirty percent (30%) physically complete or as maybe required by the CPES-IU using the S-curve or other appropriate means to determine whether there is substantial work completed for evaluation.</p>



## SECTION V - SPECIAL CONDITIONS OF CONTRACT

LuzP23Z1596Sc8

	(c) Upon Completion - only one evaluation shall be performed by the CPE right after the Project Implementation Group reports one hundred percent (100%) completion of the project.
13	The maximum amount of advance payment is fifteen percent (15%) of the Contract Price and paid in lump sum.
14	No further instructions.
15.1	The date by which "as built" drawings and operating and maintenance manuals are required is within thirty (30) calendar days after completion of contract.
15.2	The amount to be withheld for failing to produce "as built" drawings and/or operating and maintenance manuals by the date required is Five percent (5%) of contract amount.

# **SECTION VI**

# **TECHNICAL SPECIFICATIONS**

**PART I - TECHNICAL SPECIFICATIONS****GW - GENERAL WORKS****TABLE OF CONTENTS**

<b>CLAUSE NO.</b>	<b>TITLE</b>	<b>PAGE NO.</b>
<b>GW-1.0</b>	<b>PROJECT HIGHLIGHTS.....</b>	<b>1</b>
<b>GW-1.1</b>	<b>GENERAL.....</b>	<b>1</b>
<b>GW-1.2</b>	<b>LOCATION OF THE PROJECT.....</b>	<b>1</b>
<b>GW-1.3</b>	<b>SCOPE OF WORKS.....</b>	<b>1</b>
<b>GW-1.4</b>	<b>CONTRACT PERIOD.....</b>	<b>3</b>
<b>GW-2.0</b>	<b>GENERAL ADMINISTRATIVE REQUIREMENTS.....</b>	<b>3</b>
<b>GW-2.1</b>	<b>GENERAL.....</b>	<b>3</b>
	GW-2.1.1 Purpose.....	3
	GW-2.1.2 Correspondence.....	3
	GW-2.1.3 Language and System of Measurement.....	4
<b>GW-2.2</b>	<b>CONTRACTOR'S ORGANIZATION AND PERSONNEL.....</b>	<b>4</b>
	GW-2.2.1 Organization.....	4
	GW-2.2.2 Key Positions.....	4
<b>GW-2.3</b>	<b>PLANNING AND SCHEDULING.....</b>	<b>4</b>
	GW-2.3.1 General.....	4
	GW-2.3.2 Format and Presentation.....	5
	GW-2.3.3 Progress Monitoring Principle and System.....	5
<b>GW-2.4</b>	<b>MEETINGS.....</b>	<b>6</b>
	GW-2.4.1 Progress Review Meetings.....	6
	GW-2.4.2 Interface Meetings.....	6
	GW-2.4.3 Design Review Meetings.....	6
	GW-2.4.4 Other Meetings.....	6
	GW-2.4.5 Call for Meetings.....	6
	GW-2.4.6 Minutes of Meetings.....	6
<b>GW-2.5</b>	<b>REPORTS.....</b>	<b>7</b>
	GW-2.5.1 Monthly Reports.....	7
	GW-2.5.2 Close-out Reports.....	7
<b>GW-2.6</b>	<b>HEALTH, SAFETY AND ENVIRONMENT (HSE).....</b>	<b>7</b>
	GW-2.6.1 General.....	7
	GW-2.6.2 Reporting to the NPC.....	8
	GW-2.6.3 Pollution Control.....	8
	GW-2.6.4 Fossils and Articles of Value.....	8
<b>GW-2.7</b>	<b>DOCUMENTS TO BE PREPARED BY THE CONTRACTOR.....</b>	<b>8</b>
	GW-2.7.1 General.....	8
	GW-2.7.2 Outline Drawings.....	9
	GW-2.7.3 Diagrams.....	9
	GW-2.7.4 Detailed Drawings, Designs and Specifications.....	9



	GW-2.7.5	Design Computation and Final Design Data .....	10
	GW-2.7.6	Parts Bills .....	10
	GW-2.7.7	Catalogue Cuts, Illustrations, Etc.....	10
	GW-2.7.8	Installation Manual .....	10
	GW-2.7.9	Commissioning Manual .....	10
	GW-2.7.10	Operation and Maintenance Manual.....	11
	GW-2.7.11	Final/As-Built Drawings .....	12
<b>GW-2.8</b>	<b>PRESENTATION OF DOCUMENTATION .....</b>		<b>12</b>
<b>GW-2.9</b>	<b>PROCEDURE FOR DELIVERY OF DOCUMENTS .....</b>		<b>13</b>
	GW-2.9.1	General .....	13
	GW-2.9.2	Within Thirty (30) Days after the Effective Date of Contract: .....	13
	GW-2.9.3	Within Forty-Five (45) Days after the Effective Date of Contract: .....	14
	GW-2.9.4	Within Sixty (60) Days after the Effective Date of Contract: .....	14
	GW-2.9.5	Before Beginning of Manufacturing .....	14
	GW-2.9.6	During Manufacture.....	14
	GW-2.9.7	At Least Fifteen (15) Days Prior to Shipment.....	15
	GW-2.9.8	At Least Thirty (30) Days Prior to Shipment.....	15
	GW-2.9.9	Within Ten (10) Days After the Last Shipment of Equipment.....	15
	GW-2.9.10	Before Issuance of Certificate of Provisional Acceptance.....	15
<b>GW-2.10</b>	<b>QUALITY ASSURANCE REQUIREMENTS .....</b>		<b>15</b>
	GW-2.10.1	General .....	15
	GW-2.10.2	Quality Assurance Program.....	15
	GW-2.10.3	Quality Plan.....	16
	GW-2.10.4	Subcontractors and Suppliers .....	17
	GW-2.10.5	Quality Audits.....	17
	GW-2.10.6	Records.....	18
	GW-2.10.7	Particular QA Requirements.....	18
	GW-2.10.8	Reporting and Corrective Action.....	19
	GW-2.10.9	Design Revision and Substitution of Material.....	19
	GW-2.10.10	Nonconformity Handling .....	19
	GW-2.10.11	Contractor's Responsibility .....	20
<b>GW-2.11</b>	<b>TRANSPORT, PACKING, ETC. ....</b>		<b>20</b>
	GW-2.11.1	General .....	20
	GW-2.11.2	Packing .....	21
	GW-2.11.3	Transport Marking .....	21
	GW-2.11.4	Preparation for Shipping and Storage.....	22
	GW-2.11.4.1	Pre-Shipment Preparation.....	22
	GW-2.11.4.2	Shipping and Transportation to Site .....	24
	GW-2.11.4.3	Inventory List.....	25
	GW-2.11.4.4	Storage .....	25
<b>GW-2.12</b>	<b>MISCELLANEOUS.....</b>		<b>26</b>
	GW-2.12.1	Contractor's Supervision .....	26
	GW-2.12.2	Training of NPC Personnel.....	26
	GW-2.12.2.1	General .....	26
	GW-2.12.2.2	Training Objectives.....	27
	GW-2.12.2.3	Course Content .....	27



	GW-2.12.2.4	Course Documentation.....	27
	GW-2.12.3	Documentary Film .....	28
<b>GW-2.13</b>	<b>MEASUREMENT OF PAYMENT .....</b>	<b>28</b>	



## **GW - GENERAL WORKS**

### **GW-1.0 PROJECT HIGHLIGHTS**

#### **GW-1.1 GENERAL**

The works to be done by the successful bidder shall consist of furnishing all supervision, labor, materials, tools and equipment (except materials and equipment specified to be furnished by NPC), and the construction and installation of substation equipment including all necessary appurtenances for the complete and reliable operation of Buenavista and Mogpog Substation.

All equipment and materials which the Contractor shall supply and install shall be new and unused. They shall be suitable for their intended purpose complying with all applicable regulations, quality and dimension standards.

#### **GW-1.2 LOCATION OF THE PROJECT**

The contract to be bid is located at Buenavista and Mogpog, Marinduque.

#### **GW-1.3 SCOPE OF WORKS**

The scope of work shall cover but not limited to the following:

##### ***Civil Works/Architectural Works***

1. Moving-in, including furnishing, installing, constructing, operating and maintaining general construction facilities;
2. Complete earthworks, slope protection works and site grading works;
3. Construction of control house and guardhouse;
4. Construction of perimeter fence and entrance gate;
5. Construction of switchyard seclusion fence including gate;
6. Construction of drainage system and appurtenances;
7. Construction of parking area/concrete pavements;
8. Switchyard gravel surfacing; and
9. Construction of switching station equipment foundation including cable trenches.

***Electrical Works***

1. Design, manufacture, supply, delivery, installation, test and commissioning of the following substation equipment:
  - a. Power Transformer;
  - b. Power Circuit Breakers;
  - c. Disconnect Switches;
  - d. Main Control Switchboards;
  - e. Metalclad Switchgears;
  - f. Surge Arresters;
  - g. Current Transformers;
  - h. Voltage Transformers;
  - i. Power, Control and Instrumentation Cables;
  - j. Switching station Steel Structures;
  - k. Installation Materials including High voltage buswork, insulator assemblies, conductors, hardware, connectors, overhead ground wires, etc.;
  - l. Grounding System;
  - m. AC & DC Station Auxiliary Switchboard;
  - n. Storage Batteries;
  - o. Station Service Transformer;
  - p. Revenue Meters;
2. Supply, delivery, installation, test and commissioning of Line Protection Panel, Transformer Protection Panels and Transformer OLTC Control Panel;
3. Supply, installation and test of monitoring, control and Human Machine Interface (HMI);
4. Supply and installation of indoor and outdoor lighting and power facilities including conduit works;
5. Supply, installation and test of video surveillance system including cabling and conduit works;
6. Supply, installation and test of voice and data system including cabling and conduit works;
7. Supply and installation of cable trays, including supports and accessories;
8. Supply, laying, tagging, bundling, termination and test of power, control and instrumentation cables; and
9. Supply and installation of embedded and/or exposed electrical metallic/non-metallic conduits, boxes, fittings and accessories for power and control cables.



SECTION VI - TECHNICAL SPECIFICATIONS***Mechanical Works***

1. Supply, installation and test of Inverter type, Air-Conditioner complete with mounting accessories and control;
2. Supply, installation and test of Wall-mounted Exhaust Fan complete with mounting accessories and control;
3. Supply, installation and test of Domestic Water Supply System; and
4. Supply, installation and test of Portable Type Fire Extinguisher.

**GW-1.4 CONTRACT PERIOD**

The Contractor shall complete the works within **THREE HUNDRED (300) CALENDAR DAYS**. The contract period is inclusive of twenty (20) rainy/unworkable days considered unfavorable for the prosecution of work at the site. The number of calendar days shall be counted from the date of contract effectivity as specified in the Notice to Proceed.

**GW-2.0 GENERAL ADMINISTRATIVE REQUIREMENTS****GW-2.1 GENERAL****GW-2.1.1 Purpose**

This Section specifies the general requirements applicable to engineering documentation, planning and scheduling, inspection, tests, materials, workmanship and standards related to the implementation of the Contract. Supplementary requirements of a special nature are contained in subsequent sections.

**GW-2.1.2 Correspondence**

To expedite action or response to all communications pertaining to this Contract, the Contractor shall address all such communication to:

**THE MANAGER**

Project Management Department  
National Power Corporation  
Quezon Avenue corner Agham Road  
Diliman, Quezon City

with a copy furnished to the Vice President, Power Engineering Services.

The Contractor shall maintain a register for all correspondences which shall be accessible to the NPC for information. The Contractor shall forward correspondences to the NPC in one (1) original.

All correspondences between the NPC and the Contractor shall be numbered consecutively.





**GW-2.1.3 Language and System of Measurement**

All documentation relative to this Contract shall be in English. Submitted drawings, literature, etc., which are not in English language will be considered as not submitted at all.

Metric units shall be used in all documents, correspondence, technical schedules and drawings. On drawings or printed pamphlets where other units have been used, the metric equivalent shall be marked in addition.

**GW-2.2 CONTRACTOR'S ORGANIZATION AND PERSONNEL****GW-2.2.1 Organization**

The Contractor shall maintain in its project site offices, the Contractor's project organization charts for management, control and execution of the Contract. The Contractor's organization and personnel shall be as stated in the proposal.

The Contractor shall maintain an up-to-date project organization chart, which shall be submitted to the NPC for approval in the event of any changes.

**GW-2.2.2 Key Positions**

The key positions in the organization charts of the Contractor pertain to individuals assigned to management/supervisory positions, who at any time during the execution of the work can give decision and recommendation to the NPC on matters pertaining to the proper and early completion of the Work.

The appointment, transfer and replacement of personnel to all key positions shall be subject to the NPC's prior approval.

Engineering and procurement in key positions shall be committed to continue through the Contract period in order to maintain continuity.

**GW-2.3 PLANNING AND SCHEDULING****GW-2.3.1 General**

The Contractor shall be responsible for planning and scheduling, progress monitoring and reporting of all works and activities at sites.

The Contractor shall submit for approval by the NPC within thirty (30) days of the Effective Date of Contract, a detailed Contract Schedule resulting from the deployment of the Contractor's project management tool(s) for monitoring project activity progress, such as a Critical Path Method (CPM) Network or Project Evaluation and Review Technique (PERT) Diagram. The detailed schedule shall show commencement and completion dates for at least the following activities and "milestones":



- a. Engineering Design;
- b. Submittal of specifications and drawings for review and approval of NPC;
- c. Fabrication or manufacture
- d. System integration and shop testing;
- e. Factory Acceptance Tests;
- f. Shipments;
- g. Civil works, erection;
- h. Installation, testing and commissioning;
- i. Trial operation;
- j. Handover to the NPC.

#### **GW-2.3.2 Format and Presentation**

The Contractor shall prepare an activity network with the activities listed in early start order and showing the following:

- a. activity code
- b. activity description
- c. duration in days
- d. early start and finish dates
- e. late start and finish dates.

The Contractor shall also prepare a bar chart identifying all activities which cannot be performed without the NPC's approval, and the need dates for the NPC's decision.

The Contract Schedule submitted shall meet the completion dates in the Construction Schedule and Schedule of Timings and shall clearly demonstrate the manner in which the various phases of the Works shall be completed.

All activities required for execution of the Works shall be carried out in accordance with the sequence and times and completion dates shown on the Contract Schedule or subsequent revisions thereto as approved by the NPC.

#### **GW-2.3.3 Progress Monitoring Principle and System**

Throughout the duration of the Contract, the Contractor shall monitor progress of the Works, and shall immediately advise the NPC in advance of any anticipated schedule delays, and the reason therefore.

If the Contractor believes it is necessary or advantageous to change the sequence of events shown on the Contract Schedule, he shall submit a proposed revision accompanied by a full explanation of the reasons and ramification of the change to the NPC for approval. No change shall be made in the order in which the Works activities are being performed until the NPC's approval for the revised Contract Schedule has been obtained.

Actual progress of each activity of the Works shall be compared with progress indicated on the approved Contract Schedule at least once every month by the Contractor.



After the NPC approves the Contractor's detailed Contract Schedule and planned activity completion dates, the Contractor shall update and analyze the Contract Schedule once a month and submit updated revision to the NPC on or before the 5<sup>th</sup> day of the following month.

The Contractor shall not change the sequence of activities shown on the approved Contract Schedule without the NPC's prior approval.

#### **GW-2.4 MEETINGS**

##### **GW-2.4.1 Progress Review Meetings**

The NPC shall schedule and hold monthly progress review meetings with the Contractor to a mutually agreed agenda. The meetings shall normally take place at the Contractor's site offices.

##### **GW-2.4.2 Interface Meetings**

The Contractor shall attend interface meetings with the NPC's other contractors as arranged by the NPC on a monthly or specifically called basis. The Contractor may also call for such meetings, if necessary.

##### **GW-2.4.3 Design Review Meetings**

The Contractor may request for a design review meeting during the processing stage of seeking the approval of the NPC to all design drawings to review, clarify and evaluate the design submitted with reference to the tender, the final design and the Contract Specification. The Contractor shall submit a meeting agenda seven (7) days prior to the meeting.

##### **GW-2.4.4 Other Meetings**

The Contractor shall arrange discipline meetings and other meetings as necessary with sub-contractors, etc. The NPC shall be notified in due time of such arrangements and given opportunity to attend.

The Contractor and the NPC shall, as required, hold meetings on specific subjects.

##### **GW-2.4.5 Call for Meetings**

Except for regular scheduled meetings, calls for meetings and agenda shall be sent out by the party calling the meeting to all requested attendees.

##### **GW-2.4.6 Minutes of Meetings**

Minutes shall be prepared by the Contractor on an agreed form and be issued for the NPC's review the next working day after the meeting has taken place. Minutes shall be approved by the NPC before copies are distributed to all attendees.



## SECTION VI – TECHNICAL SPECIFICATIONS

Matters requiring action shall be assigned the responsible party with dates for completion of such action. Result of action from previous meetings shall be recorded.

Copies of minutes of meetings from interface meetings shall be sent to the NPC in six (6) copies.

**GW-2.5 REPORTS****GW-2.5.1 Monthly Reports**

The Contractor shall from the second month after Commencement Date, submit to the NPC a monthly report related to the Works performed during the previous month. The Contractor shall present the report with diagrams in printed format.

Cut-off date for the report shall be the last Sunday of each month. The monthly report shall be submitted to the NPC no later than 12.00 hours on Wednesday after the cut-off date. The monthly report shall include as a minimum the following items:

- a. narrative of major achievements and any deviations from time schedule, reasons for delays and deviations, with recommended actions and potential effects;
- b. the Contract Detail Schedule showing the status at the cut-off date by means of a front line or equivalent;
- c. a systematic listing and analysis of all significant time critical activities;
- d. a summary of HSE activities and reported incidents in own and major sub-contractor's activities;
- e. report on interface activities; and
- f. narrative report on quality management activities.

**GW-2.5.2 Close-out Reports****Project Control Close-out Report**

The Contractor shall submit to the NPC a project control close-out report within ten (10) days after issue of the Completion Certificate which shall contain as a minimum the following items:

- a. final as-is Contract Detail Schedule;
- b. final as-is cost report; and
- c. final as-is Contract amendment (if any) and Variation Order register, if any.

**GW-2.6 HEALTH, SAFETY AND ENVIRONMENT (HSE)****GW-2.6.1 General**

The Contractor shall at all times during the performance of the Contract be responsible for the safety of all personnel involved therewith.



## SECTION VI – TECHNICAL SPECIFICATIONS

Safe working practice for engineering and manufacturing shall be based on regulations, standards and HSE objectives.

The Contractor shall take all necessary precautions in connection with the performance of the Works in order to ensure the safety and health of the personnel of the NPC, the Contractor as well as Third Parties, and to protect the Works, the property of the NPC and all Third Parties.

The Contractor shall prepare and HSE program and submit this to the NPC for review and acceptance within thirty (30) days after the Effective Date of Contract.

The HSE program shall indicate how the Contractor shall implement his HSE requirements, how to perform follow-up and a proposed level of reporting to the NPC. The Contractor has the overall responsibility to ensure that all Site activities are planned, organized, performed and documented according to the Contractor's program. Accordingly, the Contractor is responsible for coordinating the HSE activities for all Site personnel working on the Contract.

**GW-2.6.2 Reporting to the NPC**

All situations not complying with approved procedures and other requirements shall immediately be reported to the NPC. All accidents shall be reported to the NPC.

**GW-2.6.3 Pollution Control**

The Contractor shall perform the Works without discharge into the atmosphere, from any source whatever, smoke, dust or other air contaminants in violation of law.

**GW-2.6.4 Fossils and Articles of Value**

All fossils, coins, precious or semi-precious stones, precious metals, articles of value or antiquity, and structures and other remains or things of geological or archaeological interest discovered on the Site of the Works shall be deemed to be the absolute property of the Government. The Contractor shall take appropriate precautions to prevent his workmen or any person from removing or damaging any such article or thing and shall immediately, upon discovery and carry out, at the expense of the Government, the NPC's orders as to the disposal of same.

**GW-2.7 DOCUMENTS TO BE PREPARED BY THE CONTRACTOR****GW-2.7.1 General**

The general documents, calculations, certifications, manuals, drawings, etc. relating to the manufacturing works, civil works, installation, testing and commissioning works which are to be prepared during detailed design by the Contractor are listed here below. The Contractor's attention is drawn to various sections of this Specification, where detailed contents of documentation are specified.



**GW-2.7.2 Outline Drawings**

The Contractor shall, within sixty (60) calendar days after the Effective Date of Contract, submit outline drawings of the equipment to be furnished under this Contract, together with weights, external forces, anchoring details and sufficient overall dimensions to facilitate preparation of final designs of the structure foundations.

**GW-2.7.3 Diagrams**

Schematic, circuit and wiring diagrams including list of materials, cable lists, etc. shall also be submitted by the Contractor for approval.

These diagrams shall show the internal and external connections of all apparatus, their designation, terminal numbers, color codes, etc. and shall be used for manufacturing, equipment installation and operation of the equipment.

**GW-2.7.4 Detailed Drawings, Designs and Specifications**

Before proceeding with the manufacture of equipment, the Contractor shall submit corresponding detailed drawings, designs and detailed specifications (in typewritten hardbound form) which shall show all details of materials, manufacture, assembly, testing, erection, commissioning, operation and maintenance of the equipment in conformity with the Contract requirements.

The detailed drawings and specification shall include, but not necessarily be limited to the following:

- a. general assembly drawings;
- b. assembly drawings, showing:
  1. sectional views
  2. details of mounting of the internal equipment,
  3. function of the assemblies,
  4. adjustment and operating ranges,
  5. concrete pedestals and foundation bolts and anchors'
  6. field tolerances,
  7. all field joints,
  8. methods of lubrication (if required)
- c. detail manufacturing drawings showing:
  1. detail dimensions
  2. tolerances
  3. materials
  4. nameplate diagrams
- d. engineering instructions and detailed specifications for:
  1. manufacturing

---

SECTION VI – TECHNICAL SPECIFICATIONS

---

2. fabrication
3. painting, including final color scheme
4. heat treatment
5. welding
6. surface treatment
7. testing

**GW-2.7.5 Design Computation and Final Design Data**

After the Contractor has completed the preliminary design of the equipment, he shall submit the final design data, design analysis and design computations (referred to as designs) along with all other specified designs and studies, all in typewritten and book-bound form, clearly laid out with all the design criteria and standards indicated for the NPC's review and approval.

**GW-2.7.6 Parts Bills**

The Contractor shall submit with the first drawing issue, where applicable, corresponding parts bills. Reference to the respective detail or assembly drawing, materials used or catalog shall be made.

**GW-2.7.7 Catalogue Cuts, Illustrations, Etc.**

Applicable requirements of this paragraph with reference to drawings shall apply equally to catalogue cuts, illustrations, printed specifications, design data, analysis and calculation, and manufacturer's descriptive literature and instructions for all equipment furnished to demonstrate fully that all parts will conform with the requirements and intent of the Contract Documents.

**GW-2.7.8 Installation Manual**

The Contractor shall provide the NPC with an Installation Manual covering installation procedure and instruction to facilitate smooth erection, assembly and testing on site of all equipment to be installed.

The instructions therein shall specify the exact procedures to be followed during installation, indicate data to be measured and recorded (adjustments, setting of limits, etc.), quantities, dimensions and tolerances to be checked, etc.

The manual shall include information on handling and slinging the major pieces of equipment, erection, tolerances, settings and adjustments and special precautions to be taken during installation.

The Contractor shall submit six (6) copies each of the Installation Manual for each equipment per substation per schedule to the NPC.

**GW-2.7.9 Commissioning Manual**

The Contractor shall provide the NPC with a Commissioning Manual, which shall be similar in size and form to the Installation Manual and shall include



## SECTION VI – TECHNICAL SPECIFICATIONS

procedures and instructions to be followed during the commissioning of all equipment to be installed.

The instructions therein shall specify the exact procedures to be followed during commissioning and shall indicate all data to be measured (and where appropriate, recorded in the manual itself) and all adjustments, setting of limits, etc., quantities, dimensions and tolerances to be checked.

The Contractor shall submit six (6) copies each of the Commissioning Manual for each equipment per substation per schedule to the NPC

**GW-2.7.10 Operation and Maintenance Manual**

The Contractor shall provide the NPC with an Operation and Maintenance Manual similar in size and form with the other manuals and shall include procedures and instructions to be followed by the operating and maintenance staff necessary for reliable operation and maintenance of the equipment.

The manual shall contain at least the following documents and data as a minimum:

- General description of the equipment, operation in particular;
- Main technical characteristics;
- Connection to external system;
- Instructions for operating personnel including periodic tests, check-points, actions required following each individual alarm signal, etc.;
- Summary of important rules, standards, safety precautions and instructions to be followed during equipment operation and maintenance;
- Safety and warning signs to be placed in the plant/substations, etc.;
- Enclosures: Important principle diagrams.

Sections on "maintenance" shall be divided into two parts, namely:

- a. Current (preventive) maintenance indicating inspection periods, routine cleaning and lubricating procedures (if required), safety checks, adjustments, etc.;
- b. Repairs and overhauls describing the dismantling, removal and replacement of parts (with spare parts), trouble-shooting guides, repair instructions, etc.

The Operation and Maintenance Manual supplemented by any additional drawings and project documents to be submitted to the NPC will be the only document to be generally used by the power plant/substation operating staff.

The Contractor shall submit six (6) copies each of the Operation and Maintenance Manual for each equipment per substation per schedule to the NPC. Likewise, four (4) sets of CDs containing these documents preferably in MS WORD Format shall be provided. Other format can be accepted provided software for this format is included in the CDs that will be furnished.





**GW-2.7.11 Final/As-Built Drawings**

The Contractor shall furnish a complete set of an original reproducible copies of an approved type and four (4) sets of recordable DVDs which can be loaded and handled on a personal computer each containing copies of all drawings as finally approved and built. Such DVDs shall be suitable for DVD ROM/WRITE drive of computer system. The Contractor, if required in the Technical Data Sheets, shall supply the necessary hardware and software as a complement for the submission of Final/As-Built Drawings. Four (4) additional prints of same drawing with dark lines on a white background shall be furnished. For all approved drawings with no subsequent revisions, the reproducible copies earlier furnished may be considered part of this set. The NPC will not release the final payment and the performance security until the foregoing conditions have been fulfilled.

**GW-2.8 PRESENTATION OF DOCUMENTATION**

All documents to be prepared by the Contractor shall be submitted to the NPC for approval. The timing of such submission shall be in accordance with Section GW-2.9, Procedure for Delivery of Documents.

All documents to be approved by the NPC shall meet the following requirements:

- a. Metric units shall be used in all documents, correspondence, technical schedules and drawings.
- b. Drawings, electrical diagrams, key charts, process diagrams, etc., shall be in A3 format and flow directions shall be from left to right or from top to bottom. The NPC's document number, document name and revision index must be readable when folded to A4. It is of vital importance that cross references between electrical diagrams are performed in a way that makes it possible to follow any signal from its source to its visualized position.
- c. All other documentation shall be forwarded in A4 format with four (4) holes at intervals of 80-80-80 mm symmetrically around the center axis of the document. The NPC's document number, document name and revision index must be readable on all pages.
- d. All drawings and copies shall be on white paper and with black print unless otherwise agreed upon.
- e. All drawings shall be provided with clear space (approximately 80 mm x 50mm) for the NPC's stamping of **"Approved"** or **"Approved with Corrections Indicated"** or **"Returned for Correction"**.

**"Approved"**; this mark authorizes the Contractor to proceed with the Contract Work therein indicated.

**"Approved with Corrections Indicated"**; this mark authorizes the Contractor to proceed with the Contract Work therein indicated taking

SECTION VI – TECHNICAL SPECIFICATIONS

into account of the notes and/or comments by the Contractor and re-submit the drawings, specifications or designs for approval.

**“Returned for Correction”**; this mark requires the Contractor to make the corrections indicated and re-submit the drawings, specifications or designs for approval before commencing the Contract Work therein indicated.

- f. For documentation submitted in binders, the binders shall have four (4) rings at intervals of 80-80-80mm symmetrically around the center axis. The maximum width of the binder shall be 75 mm. The binders shall have text at front and at spine.

Award of contract does not imply approval of drawings and data submitted by the Contractor with his tender.

Approval of the Contractor's drawings shall not be held to relieve the Contractor or any part of the Contractor's obligations to meet all the requirements of this specification nor of the responsibility for the correctness of the Contractor's drawings.

When revised drawings or drawings which have been returned to the Contractor marked **“Approved with Corrections Indicated”** or **“Returned for Correction”** are re-submitted for approval, the revision block shall be completed with the description and date of revision and the appropriate revision letter or numeral which shall be clearly indicated adjacent to the revision or modification which requires approval.

No revision affecting the design shall be made after a drawing has been **“Approved”** without re-submitting the drawings suitably revised for formal approval.

The NPC will complete the review and/or approval of the Contractor's drawings within twenty (20) calendar days after receipt at NPC office. If within the twenty (20) calendar days, Contractor has not received any reply from the NPC regarding the approval drawings, the Contractor may proceed with the design and manufacture of equipment or materials as if the drawings have been approved. The Contractor however, shall not be held to be relieved to meet all the requirements of this specification nor of the responsibility for the correctness of the Contractor's drawings.

## **GW-2.9 PROCEDURE FOR DELIVERY OF DOCUMENTS**

### **GW-2.9.1 General**

The Contractor shall submit the following information to the NPC. The number of copies to be supplied shall be as indicated below:

### **GW-2.9.2 Within Thirty (30) Days after the Effective Date of Contract:**

Detailed time schedule showing the commencement and completion dates for the various activities and milestone specified in Section GW-1.3



---

SECTION VI – TECHNICAL SPECIFICATIONS

---

three (3) sets of:

- Drawing classification plan
- List of detailed drawings
- Quality Control and Assurance Program
- Detailed Contract Schedule

**GW-2.9.3 Within Forty-Five (45) Days after the Effective Date of Contract:**

three (3) sets of:

- Design and manufacturing schedules
- Delivery, erection and commissioning schedules
- Principal drawings, schemes, tables and electrical diagrams
- Type test reports and literature concerning the equipment if not submitted with the bid
- A program of performance, material and workshop tests to be carried out

**GW-2.9.4 Within Sixty (60) Days after the Effective Date of Contract:**

three (3) sets of:

- Outline drawings of the equipment
- Loading of foundations for all items of equipment to be supplied and details of anchors and supports
- Principal electrical diagrams
- Schematic diagrams
- Drawings for structures
- Delivery of all drawings related to civil works

**GW-2.9.5 Before Beginning of Manufacturing**

three (3) sets of:

- Detailed manufacturing drawings with all important dimensions, final assembly drawings, governing and control schemes, cabling and wiring diagrams and block and circuit diagrams intended to aid understanding and provide full information about the principles of operation
- Performance and stress calculations as the NPC may require

**GW-2.9.6 During Manufacture**

six (6) sets of:

- Progress photographs of the shop work done. Photographs shall be approximately 20 x 25 cm in size, including a margin of 2.5 cm on one of the 25 cm sides for binding. Four (4) views will be required for each piece of equipment. Each photograph shall contain upon its face the date, the name of the manufacturer and the title of the view taken.
- Notice of material tests and shop inspection



**GW-2.9.7 At Least Fifteen (15) Days Prior to Shipment**

- Six (6) copies of Inspection report
- Five (5) copies of Test certificates or test reports together with certificate of inspections (additional two (2) complete set bound in books required).

**GW-2.9.8 At Least Thirty (30) Days Prior to Shipment**

- Six (6) sets of packing lists for each consignment
- Six (6) sets of instructions for loading, unloading, handling and special precautions to be observed for storage at site
- Six (6) sets of Installation Manuals for each equipment to be supplied

**GW-2.9.9 Within Ten (10) Days After the Last Shipment of Equipment**

- Six (6) sets of Commissioning Manual
- Six (6) sets of Operating and Maintenance Manual

**GW-2.9.10 Before Issuance of Certificate of Provisional Acceptance**

- One (1) reproducible (rolled) and six (6) light copies of all drawings marked "Final/As-Built Drawings" and four (4) sets of recordable CDs each containing copies of all the drawings as finally approved and built.

**GW-2.10 QUALITY ASSURANCE REQUIREMENTS****GW-2.10.1 General**

The Contractor shall have a well-organized Quality Assurance Program (QAP) which shall comply with the requirements of ISO 9001 – "Model for Quality Assurance in Design/Development, Production, Installation and Servicing", or equivalent quality standard relevant for the Works to assure that items and services, including subcontracted items and services, comply with this specification.

Within thirty (30) days of the Effective Date of Contract, the Contractor shall submit six (6) copies of his complete quality control and assurance procedures, manuals for review and approval by the NPC. The manual shall include pro-forma check lists for all requirements of the Contractor's quality control and assurance program and those called for in this Specification.

**GW-2.10.2 Quality Assurance Program**

The Contractor shall, for all work covered by the Contract:

- a. Establish procedures for adequate planning and resourcing of all quality related activities including the preparation of quality plans.
- b. Establish measures for the identification and control of items throughout all stages of the Contract. This shall include measures to maintain traceability as identified in agreed quality plans.
- c. Arrange for the protection of the quality of the product to include delivery to the specified destination.



- d. Control their measuring and test equipment in accordance with established procedures for measurements and calibration systems and ensure that such equipment that may be used by subcontractors to verify work is similarly controlled.
- e. Ensure adequate quality systems exist for compliance with the requirements identified in Sections GW-2.10.1 to GW-2.10.10 inclusive.

Where any site installation and/or test and commissioning work is involved, the Contractor shall prepare contract-specific quality assurance procedures in agreement with the NPC prior to commencements of such works.

The Contractor shall be responsible for specifying the quality assurance requirements to his subcontractors, for approving subcontractor's quality assurance program and for ensuring compliance with the requirements.

The Contractor shall ensure that all appropriate technical information is extracted from the Contract documents and specifications and passed on to the subcontractors.

The Contractor shall ensure that all computer systems and software to be utilized on the project is qualified for the application under consideration and such qualification is documented.

#### **GW-2.10.3 Quality Plan**

The Contractor shall establish and implement quality plans detailing the specific activities, design reviews, operations, control procedures, inspections, testing, approvals and certification requirements applicable. All procedures, which support the quality plan shall be referenced and distributed to the NPC together with the quality plan. Quality plans shall be submitted to the NPC for review and approval.

Where inspection schedules are generated in support of a quality plan, these are also required by the NPC for review and approval. The format and content of schedules shall ensure that inspection operations are planned and performed in a systematic manner.

The Contractor shall keep the NPC informed of any changes in the quality plan during the Contract period.

The quality plan shall document how the Contractor shall apply his quality system in the execution of the Contract. For the quality plan description and definition, the Contractor is referred to ISO 8402 and ISO 9000-4. The quality plan shall meet the guidelines of ISO 10005.

The quality plan shall consist of a set of plans, for which other terms than quality plan may be used, e.g. inspection plan. The hierarchy of the quality plan shall be shown. The quality plan shall contain a master test plan.

The Interface Coordination plan shall be a part of the Quality Plan and reflect the interfaces in the project and to the Scope of Work of the Contract. The

**SECTION VI – TECHNICAL SPECIFICATIONS**

Interface Coordination plan shall be a tool in safeguarding the handling of interface issues as well as a documentation of the same. The plan shall be maintained on a continuous basis and shall contain all interfaces towards other contractors and/or the NPC, including target dates for exchange of information/documentation. The Contractor shall prepare the required documentation as input to other contractors in order to enable them to perform their scope of works.

Documents referred to in quality plans shall be available to the NPC for review, if required.

Specific quality plans shall be prepared for site work and submitted for review and approval by the NPC prior to commencement of such work.

The Contractor shall approve all quality plans, inspection and test schedules of their subcontractors and vendors.

The Contractor shall identify his verification requirements on the quality plans submitted to the NPC for review and approval and shall identify the following:

- a. Stages subject to random surveillance.
- b. Inspection that require to be carried out or witnessed, by the NPC or a third party following satisfactory verification and acceptance by the Contractor.
- c. Hold points beyond which work cannot proceed before completion of all operations, verifications and related activities identified after the previous hold point on the quality plan.

**GW-2.10.4 Subcontractors and Suppliers**

For each subcontractor, the Contractor shall identify the relevant quality standard ISO 9001, 9002 or 9003 to be selected in accordance with guidelines given in ISO 9000-1 and ISO 9000-3. The Contractor shall assess the subcontractor's quality system and their implementation to confirm adequate qualification standard.

The Contractor shall plan and carry out the Quality Surveillance (QS) of his subcontractors (ref. ISO 8402, Clause 3.11) at a level of detail sufficient to ensure fulfillment of the quality requirements of the Contract. The NPC shall have the right to participate as observer in such QS activities.

The Contractor shall submit his QS plans to the NPC for acceptance and keep the NPC informed of any change thereof.

**GW-2.10.5 Quality Audits**

The Contractor shall plan and carry out quality audits in his own organization and in subcontractors' organizations. The NPC shall review the Contractor's audit plans and coordinate his own audit plans with the Contractor's. The scope and frequency of the audits shall be adequate to confirm that the



quality activities and results comply with the quality system and the planned arrangements.

NPC reserves the right to request, review and maintain for the duration of the contract a copy of the Contractor's Quality Manual.

During the course of the Contract, NPC reserves the right to carry out quality audits of the Contractor, subcontractors or their subcontractors. Monitoring will be by means of surveillance of activities at the work locations and where appropriate by formal audits. Representatives of the NPC shall be afforded unrestricted access, facilities and assistance at all reasonable times to carry out this quality audits.

#### **GW-2.10.6 Records**

The Contractor shall generate records as required by the quality assurance system and quality plans. Records, including audit reports shall be made available for inspection by NPC.

All records shall be concisely compiled, indexed and cross referenced to the project contract number and the relevant subcontract numbers. They shall be clearly identifiable to the individual parts and assemblies to which they refer. Those records required by the NPC, as defined in the contract specifications and quality plans shall be available at the time of delivery of the equipment. Such records shall include reports and certification in respect of pressure retaining components together with general traceability records for all items through certification and build documentation as a minimum. Six (6) copies of these records shall be supplied to NPC with the exception of radiographic films where the original set of films shall be supplied.

All records generated during the course of the Contract, including those generated as evidence of effective implementation of the quality assurance program of the Contractor and his subcontractors, shall be retained by the Contractor for a minimum period of five (5) years from the date of contract completion. These records shall be made available to NPC on request during the retention period.

#### **GW-2.10.7 Particular QA Requirements**

##### General

As a supplemental document to the QA program, the Contractor shall submit for approval of the NPC, a separate document with detailed particular requirements and specific acceptance criteria of all equipment.

##### At Shop

Corresponding to each major and minor equipment, the following data are required for submission to and approval of the NPC:

- a. Test and inspection procedure;
- b. Guaranteed technical rated or design data;
- c. List of holdpoints and/or routine tests;

- b. Acceptance criteria and reference standards;
- c. For of test results/data with comparison to the guaranteed data. All allowable tolerances with respect to dimensional control of assemblies and sub-assemblies at shop shall be clearly indicated in the manufacturer's drawings.

#### At Site

The dry tests at site shall be in accordance with the latest edition of ANSI or applicable IEC Standard. Verification tests after installation shall be thoroughly discussed with the requirements similar as stated above.

The NPC or his duly authorized representative shall control said site tests, in collaboration with the Contractor's representatives.

#### **GW-2.10.8 Reporting and Corrective Action**

The Contractor's quality assurance program shall provide for prompt detection and correction of all conditions adversely affecting quality, including failures, malfunctions, incidents, trends, deficiencies, deviations, non-conformances, and defective materials. The Contractor shall establish and maintain methods for verifying and determining the cause of an adverse condition and for initiating necessary improvement and corrections to preclude repetition. Quality trends shall be analyzed to furnish a basis for improvement in work performance. The Contractor's corrective action system shall extend to the performance of other participating contractors, sub-contractors, and Contractors, when necessary, and shall provide for the interchange of corrective action information. Identification of the adverse condition, its cause, and the corrective action taken shall be recorded and reported to appropriate levels of management.

The Contractor shall establish and implement procedures for reporting, verifying, analyzing, and correcting failures, including those that occur during development and qualification testing. The procedure shall provide assurance that the cause and mode of each failure are determined, that potential safety and availability implications are evaluated, and that corrective action is taken.

A failure report shall be prepared to identify the failed item and its origin or source of manufacture and shall describe the failure, the test status at time of failure, the probable cause and mode of failure, and the recommended corrective action.

#### **GW-2.10.9 Design Revision and Substitution of Material**

Any revision affecting the design and manufacturing of the equipment as well as substitution of materials that is deemed necessary shall be notified by the Contractor to the NPC for the latter's review and approval.

#### **GW-2.10.10 Nonconformity Handling**

For nonconformity handling, the requirements of ISO 9001, Clauses 4.13 (Control of Non-Conforming Material) and 4.14 (Corrective and Preventive Action) shall apply.





The Contractor shall provide all information required to enable the NPC to evaluate the Contractor's nonconformity request.

Nonconformities which had been accepted by the NPC and decided to be "as is" shall be documented in the as-built documentation.

Nonconformities as mentioned above, which are introduced by subcontractors and their subcontractors and their subcontractors, shall also be recorded and handled by the Contractor.

Any request for the NPC's approval of a nonconformity shall be on a specific report form which shall fulfill the following requirement. The nonconformity report shall:

- a. clearly state whether the nonconformity will be a permanent "as is" nonconformity or not;
- b. give reference to violated requirements;
- c. state whether it is violating authority requirements;
- b. be justified with sufficient explanation and documentation for easy review and approval
- c. clearly refers to affected area where applicable.

#### **GW-2.10.11 Contractor's Responsibility**

Approval by NPC of the Contractor's quality assurance program, quality plans and inspection and test plans or of those of his subcontractors will not relieve the Contractor of his obligation to provide goods and services which meet the requirements of the Contract.

#### **GW-2.11 TRANSPORT, PACKING, ETC.**

##### **GW-2.11.1 General**

No shipping or transport limitation shall be imposed by the NPC on the Contractor. The responsibility shall lie on the Contractor whether the dimensions of his supplied equipment and materials in crate or in box will be appropriate for loading, unloading and transported to the Site.

The Contractor must at his own expense, conduct an ocular route survey of all roads, bridges, overpasses, etc. from the Port of Entry to the Site and examine for himself the conditions of all roads and bridges.

The Contractor shall check the capacity and availability of loading and unloading facilities which will be utilized in connection with his transport operation, as well as its characteristics, taking appropriate measures to avoid damaging the same. All costs related to the reinforcement of roads, bridges and the like, if any, shall be borne by the Contractor.

The Contractor shall coordinate his own transport program and shall advise proper authorities of the transit of the heaviest items to be transported and shall comply with the instructions given by said authorities.



## SECTION VI – TECHNICAL SPECIFICATIONS

All damages caused to public roads, streets or public structures shall be compensated by the Contractor at his own expense.

**GW-2.11.2 Packing**

Each crate, box or package must have a packing list and in addition to the usual and customary marks, the following identifying marks:

Republic of the Philippines  
NATIONAL POWER CORPORATION  
Diliman, Quezon City

Project	:	_____
Contract No.	:	_____
Destination	:	_____
Case No.	:	_____
Gross Weight	:	_____
Net Weight	:	_____
Dimension	:	L x W x H

In addition, each crate, box or package shall be color coded and marked with abbreviation code to aid the NPC in sorting materials for the various substations. The identifying marks and the color codes shall be as stated in the Technical Data Sheets of the equipment.

**GW-2.11.3 Transport Marking**

The outside of all containers, cases, etc. shall be clearly marked with the total weight, point of maximum weight and correct position for the attachment of lifting hooks and cables and shall bear identification marks relating to the appropriate dispatch documents. Where appropriate, the cases or boxes shall bear special instructions such as **“top”, “handle with care”, “keep dry”, etc.**

All parts of the Contracted Equipment and the Contractor's equipment shall be well-packed and protected against loss or damage during transport by sea and overland, and while in storage. Perishable material provided in spares and repair sets shall be provided in sealed containers with a shelf-life of at least ten (10) years. All packaging shall be performed in a such a way that overturning of the packages will not damage the equipment.

Instructions for handling shall be clearly marked on all parts, packages and crates.

All parts, packages and crates shall be adequately marked in order to enable identification. Each item contained in a package shall be clearly identified on



SECTION VI – TECHNICAL SPECIFICATIONS

the packaging list by its description and part number, package date, shelf-life and assembly drawing reference, and each item shall be marked or labeled to correspond with the packaging list.

The costs of all equipment necessary for the temporary fixing and supporting of the various parts of the Plant and the various packages to crane hooks, rail wagons, etc., during handling, transport and storage, and the cost of load distribution beams, etc., where they form part of the packages or crates, shall be included in the tender price.

The Contractor shall be entirely responsible for all packing and unpacking, and any loss or damage shall be compensated to the satisfaction of the NPC by the Contractor and, where not otherwise provided, at the Contractor's own expense.

#### **GW-2.11.4 Preparation for Shipping and Storage**

##### **GW-2.11.4.1 Pre-Shipment Preparation**

The Contractor shall prepare equipment for shipment to protect it from damage during shipment and subsequent storage not exceeding one year, unless specified otherwise in the Technical Data Sheets for each equipment under this specification.

Equipment shall be completely drained of all water and thoroughly dry prior to shipment. When such draining requires removal of plugs, drain valves, etc., the Contractor shall make sure that these parts are reinserted or reassembled prior to shipment.

All openings and machined surfaces shall be provided with protection to prevent damage, corrosion and entrance of foreign matter during shipment and storage.

Flanged connections shall be protected by a 12.5 mm or thicker plywood disc, or suitable alternate, bolted to the face of the flange.

Treaded or socket weld connections shall be protected with screwed or snap-in (snap-on) type, securely held, plastic protectors. Cast-iron plugs are not acceptable for protection unless part of the permanent assembly.

Wooden disks that cover the entire weld end area, and are secured by metal straps and fasteners shall protect butt weld connections.

Covers, straps or fasteners shall not be welded to equipment.

Equipment shall be adequately supported for shipment. All loose parts shall be crated or boxed for shipment and appropriately identified. If equipment is braced internally for shipment it shall be marked conspicuously, **"Remove internal braces before testing and operating"**.

The outside of all containers, cases, etc. shall be clearly marked with the total weight, point of maximum weight and correct position for the attachment of lifting hooks and cables and shall bear identification marks relating to the appropriate dispatch documents. Where appropriate, the cases or boxes shall



## SECTION VI – TECHNICAL SPECIFICATIONS

bear special instructions such as **"top"**, **"handle with care"**, **"keep dry"**, etc.

All large and heavy shipping units shall have suitable skids for moving. Crating shall also be adequate for lifting with slings. If location of slings is critical, these locations shall be marked accordingly.

For transformers, the following provisions shall also be considered:

- a. Transformer designed for oil immersed operation shall be shipped oil-filled, unless otherwise specified. Provision shall be made for oil expansion caused by temperature changes during shipment. If transformers are shipped with gas, pressure gauge for transportation shall be provided and valves shall be sealed and effectively crated to prevent tampering or removal while in transit, and a means provided for allowing gas pressure to be measured in a simple way after uncrating, without requiring release of the gas. Valves shall be securely covered by a pipe cap or other tamperproof cap. If shipped gas filled, the Contractor's recommended oil filling procedure shall be submitted for NPC's approval.
- b. If transformers are shipped filled with dry air, the dry air shall have a dewpoint of -50°F or lower, otherwise, the same provisions as for gas-filled transformers shall be followed.
- c. The transformer shall be shipped with NPC accepted three dimensional impact recorders with time period recording chart of at least three (3) months for transportation on the basis of returning back after the transformer arrive at the substation site. If it is missing or damaged, if the seal is broken or it has been disturbed in any way, a specific carrier's inspection report must be issued by the Contractor's carrier to relieve the NPC of responsibility for the recorder. Instructions for the recorder, and for special tests which may be required, are in the instruction letter enclosed in the recorder. The recorder and tape must be examined only in the presence of the Contractor or the Contractor's agent.

For the conductors, it shall be supplied on type of reels as specified in the Technical Data Sheets and shall be sturdy enough to withstand rough, but normal and customary, handling during loading, transport, unloading, field deployment and installation. The inside surfaces of the drum and flanges shall be smooth and without protrusions so that the conductor is not damaged during winding and unwinding. The cable shall be protected by plastic or other suitable material against dust and sprays (particularly salt spray). Steel-banded lagging is required on the outside of wooden flanges and between the flange I-beams of metal reels. Reels shall be marked consecutively from a production run.

Tubular bus conductors shall be packed in individual boxes. Tools shall be packed in individual boxes. Individual boxes may be shipped in larger shipping units such as containers or pallets.



SECTION VI – TECHNICAL SPECIFICATIONS

All fittings, connectors, spacers and clamps shall be neatly packed in boxes or crates and shall be protected against dust and sprays (particularly salt sprays) by providing a hermetically sealed polyethylene sheet covering. Shipment without this covering will not be accepted.

All anchor bolts and accessories shall be packaged per unit structure such that a bundle shall contain the corresponding approved number of bolts and accessories.

**GW-2.11.4.2 Shipping and Transportation to Site**

The Contractor shall arrange and pay for the transport of the equipment, materials, etc. to the site, as well as handling and storage within the site. The Contractor shall also be responsible for the transport, handling and storage of his equipment and tools that he will be using in the installation/erection, testing and commissioning of all equipment and materials under the Contract, as well as the return of these equipment and tools to the country of origin.

The Contractor shall be responsible for making sure that shipping is arranged on vessels having suitable equipment for loading and unloading of the equipment and materials, or that harbor has the corresponding facilities.

The NPC shall approve the transport arrangements. The Contractor shall, in good time, inform the NPC about each consignment by providing a list of contents, including the shipping date and the expected date of arrival.

It shall be deemed that all costs in connection with the transport, including storage, insurance, etc., detailed above and in Conditions of Contract, being the responsibility of the Contractor, have been included and allocated in his prices stated in the Schedule of Prices.

The Contractor shall arrange and carry out under his own responsibility and supervision, the local transport from the port of unloading to the Site. The Contractor shall gather all information and arrange for all necessary provisions in order to obtain accurate information about unloading and local transport facilities, as well as prevailing local conditions, specifically the safe load bearing capacity of public road and bridges. The Contractor shall bear every and all expenses related herewith, which shall be included in the tender.

The Contractor shall use every reasonable means and care to prevent any of the roads and bridges on the route to the Site from being damaged by any traffic by the Contractor or any of his sub-contractors. He shall select routes, choose and use vehicles, restrict and distribute loads so that any such extraordinary traffic that will inevitably arise from the moving of the Contractor's equipment and material to or from the Site shall be limited as far as reasonably possible, and so that no damage may be caused to roads and bridges.

If, during execution of the Work or at any time afterwards, the Contractor should receive any claim arising from the execution of the Works with respect to damage to roads or bridges, he shall immediately report this to the NPC and subsequently negotiate the settlement of any payment of all sums due



with respect to all claims, proceedings, damages, costs, charges and expenses in related to the claim.

#### **GW-2.11.4.3 Inventory List**

An inventory list approved by the NPC shall be furnished prior to shipment of materials and equipment, and shall consist of lists for:

- a. Materials
- b. Spare parts, tools and equipment
- c. Test Equipment

The materials listed shall consist of an itemization of materials furnished at the factory site.

#### **GW-2.11.4.4 Storage**

The storage will be in an environment similar to the installed location, i.e., indoor equipment will be stored indoors (without heating and ventilation), and outdoor equipment will be stored outdoors. Where required to protect against condensation and humidity, a desiccant shall be provided and its presence, with the need of periodic removal and dryout, shall be so marked. When electric space heaters are provided for that purpose, these should be wired to the outside of the equipment so that energizing immediately upon receipt is possible without disassembly of crates, etc. This also requires that no combustible materials be left in the inside of the equipment.

Items which may be subjected to open storage for several months on site shall be suitably packed and protected from the weather.

The Contractor shall provide storage and handling instructions including descriptions for periodic inspection and/or storage maintenance to ascertain that no deterioration will occur during storage. One set of these instructions shall be fastened securely to the outside of the shipping unit.

The Contractor shall provide at NPC's request, the Contractor recommended instructions for long term storage.

When equipment is specified for export shipment, the Contractor shall include packaging adequate for export shipment, and this packaging shall be such as to obtain approval and acceptance by transportation companies.

All equipment shall be shipped from the factory completely assembled as far as practicable, subject to the limitations of length, height, depth, and weight, etc. described in the Special Conditions of Contract or in the Technical Data Sheets for each of the equipment under this Specification.



**GW-2.12 MISCELLANEOUS****GW-2.12.1 Contractor's Supervision**

The Contractor shall provide a competent (Engineer) Service Engineer, or technician during installation and perform the complete tests, commissioning and start-up of all equipment.

The Contractor shall send only service engineer, or technician who have adequate working knowledge of the English language.

The NPC reserves the right, if services for a longer period are needed, to ask for extension of the Contractor's supervisors until such time that the NPC's personnel have been fully trained in the operation, test and maintenance of the equipment supplied by the Contractor, at no cost to NPC.

The Contractor shall notify the NPC sixty (60) days in advance of the date when the service engineer or technician should commence the installation, tests and commissioning of the equipment at the site in order for the NPC to prepare his personnel in participating such activities.

The service engineer or technicians shall not be considered employee of the NPC for all legal intents and purposes and the Contractor shall be responsible for the payment to said service engineer or technician of all indemnities accruing of any labor accident which may occur in the course of the work and for which the Contractor maybe responsible either under the Philippine Laws or any foreign laws.

**GW-2.12.2 Training of NPC Personnel****GW-2.12.2.1 General**

If required in the Technical Data Sheets of the equipment, the Contractor shall provide overseas and local training courses for NPC personnel in English.

Training shall be geared towards the technical engineers and maintenance personnel of NPC through the transfer of technical knowledge.

Training overseas shall include classroom instruction courses conducted on the Contractors premises during manufacture of the equipment and hands-on training to enable NPC's personnel to manage, install, test, commission, maintain, operate and service the equipment on completion of the works in accordance with maintenance and operating procedures established by the Contractor. All expenses in the overseas training shall be borne by the Contractor including airfares, accommodation, transportation and allowances.

The training overseas shall not be more than one (1) month and shall commence at the latest, two (2) months before the date of the main shipment of the equipment to be supplied. NPC shall dispatch the required number of engineers specified in the Technical Data Sheets of the equipment where training is required to attend the training at the factory sites. They should be able to see and study the equipment to be supplied to NPC.



**SECTION VI – TECHNICAL SPECIFICATIONS**

Local training shall also be conducted for ten (10) NPC personnel for not more than one (1) month. The Contractor shall provide similar training documentation and local meals to the NPC personnel. The NPC shall provide training room and any available test facilities.

Training selected from among NPC's maintenance staff will be qualified electrical and/or electronic personnel. Their experience will be of a broad and general technical nature, including general familiarity with electronic systems and testing facilities.

The cost of performing the training course shall be included in the Contract Price for the equipment.

**GW-2.12.2.2 Training Objectives**

The training courses shall be designed to:

- a. Enable maintenance staff to perform maintenance of the equipment by teaching principle of operation trouble-shooting methods and procedures leading to the identification and replacement of faulty piece of equipment, modules, units and components, with the objective that NPC personnel will become capable of carrying out repair and maintenance without outside assistance.
- b. Enable maintenance staff to perform routine maintenance of the equipment by way of electrical and mechanical adjustments, lubrication and/or replacement of parts subject to wear or with a limited life.
- c. Provide an understanding of the software and a working knowledge of the database for additions, modifications, and deletions and the practical use of diagnostic programs.

**GW-2.12.2.3 Course Content**

The training course shall consist of formal courses given on the Contractor's premises including classroom training, instruction and explanation during shop tests and/or Factory Acceptance Tests and practical work sessions with the Contractor's specialists during the implementation of requirements of the Contract. Training shall be on the same hardware and software supplied under the contract.

**GW-2.12.2.4 Course Documentation**

The Contractor shall submit a daily schedule for the entire training period and a syllabus for each course with a listing of course documentation, no later than thirty (30) days prior to the start of training.

Documentation shall be provided covering each course to a level of detail so that the text is self-explanatory and sufficient as future reference.

Prior to the start of a course, each trainee shall receive at least one (1) set of documentation covering that course. The Contractor shall submit to NPC one





- (1) set of course documentation per trainee no later than fifteen (15) days prior to start of each course.

#### **GW-2.12.3 Documentary Film**

The Contractor, if required in the Bid Data Sheets of the General Requirements shall record and provide documentary film of the Scope of Works covering:

- footage on the various substations covered under this Project
- site preparation and mobilization
- processing and manufacturing of equipment to be used for the Project
- factory tests: type test, special test and routine test for the equipment that will be supplied
- equipment transport
- installation
- system testing
- commissioning of the system
- key personnel involved in the Project both on the NPC's side and the Contractor's side
- etc., which the Contractor may think would be necessary for inclusion on the documentary film.

The documentary film should last for a minimum of twenty (20) minutes and must be on a DVD type video disk on NTSC mode. Six (6) copies are to be provided by the Contractor to the NPC.

#### **GW-2.13 MEASUREMENT OF PAYMENT**

Measurement of payment for all works shall be based on the bid price of each item shown in the Bid Price Schedule. The cost thereof shall cover all works required and described in the pertinent provisions of the specifications and for the satisfactory completion of each work.

SECTION VI – TECHNICAL SPECIFICATIONS**SECTION VI – TECHNICAL SPECIFICATIONS****AW – ARCHITECTURAL WORK****TABLE OF CONTENTS**

<u>CLAUSE NO.</u>	<u>TITLE</u>	<u>PAGE NO.</u>
<b>TECHNICAL SPECIFICATION.....</b>		<b>1</b>
<b>AW- ARCHITECTURAL WORKS.....</b>		<b>1</b>
<b>AW-1.0 GENERAL ARCHITECTURAL REQUIREMENTS .....</b>		<b>1</b>
AW-1.1 General .....		1
AW-1.2 Submission of Samples .....		1
AW-1.3 Substitution of Materials .....		1
AW-1.4 Certification of Materials .....		2
AW-1.5 Other works which even if not specially mentioned in the Section and Bill of Quantities shall be included: .....		2
AW-1.6 Measurement and Payment .....		3
<b>AW-2.0 CONCRETE MASONRY WORKS.....</b>		<b>3</b>
AW-2.1 General .....		3
AW-2.2 Materials .....		3
AW-2.3 Installation.....		4
AW-2.4 Concrete Lintel.....		5
AW-2.5 Testing of CHB.....		5
AW-2.6 Measurement and Payment .....		5
<b>AW-3.0 PLASTERED PLAIN CEMENT FINISH .....</b>		<b>5</b>
AW-3.1 General .....		5
AW-3.2 Materials .....		6
AW-3.3 Application.....		6
AW-3.4 Measurement and Payment .....		6
<b>AW-4.0 VITRIFIED TILE AND NATURAL STONE.....</b>		<b>7</b>
AW-4.1 General .....		7
AW-4.2 Materials .....		7
AW-4.3 Samples .....		7
AW-4.4 Shop Drawings.....		7
AW-4.5 Execution .....		7
AW-4.6 Tile Preparation.....		7
AW-4.7 Measurement and Payment .....		8
<b>AW-5.0 VINYL QUARTZ TILES .....</b>		<b>8</b>
AW-5.1 General .....		8
AW-5.2 Materials .....		8
AW-5.3 Sample.....		9
AW-5.4 Installation.....		9
AW-5.5 Measurement and Payment .....		10

<b>AW-6.0</b>	<b>PEBBLE WASHOUT FLOOR FINISH .....</b>	<b>10</b>
AW-6.1	General .....	10
AW-6.2	Materials .....	10
AW-6.3	Samples .....	10
AW-6.4	Application.....	11
AW-6.5	Cleaning .....	11
AW-6.6	Measurement and Payment .....	11
<b>AW-7.0</b>	<b>PLYWOOD CEILING BOARDS .....</b>	<b>11</b>
AW-7.1	General .....	11
AW-7.2	Materials .....	11
AW-7.3	Sample .....	11
AW-7.4	Wood Framing.....	12
AW-7.5	Miscellaneous .....	12
AW-7.6	Construction .....	12
AW-7.7	Protection .....	12
AW-7.8	Measurement and Payment .....	12
<b>AW-8.0</b>	<b>SUSPENSION SYSTEM.....</b>	<b>12</b>
AW-8.1	General .....	12
AW-8.2	Materials .....	13
AW-8.3	Workmanship .....	13
AW-8.4	Measurement and Payment .....	13
<b>AW-9.0</b>	<b>DOWNSPOUTS AND ROOF DRAINS .....</b>	<b>13</b>
AW-9.1	Scope of Works .....	13
AW-9.2	Measurement and Payment .....	14
<b>AW-10.0</b>	<b>MOISTURE VAPOR BARRIER .....</b>	<b>14</b>
AW-10.1	General .....	14
AW-10.2	Materials .....	14
AW-10.3	Physical Properties.....	14
AW-10.4	Application.....	15
AW-10.5	Vapor Barriers Under Concrete Slab on the Ground Level .....	15
AW-10.6	Measurement and Payment .....	16
<b>AW-11.0</b>	<b>GLASS AND GLAZING.....</b>	<b>16</b>
AW-11.1	General .....	16
AW-11.2	Materials .....	16
AW-11.3	Installation.....	17
AW-11.4	Measurement and Payment .....	17
<b>AW-12.0</b>	<b>GLAZING SEALANT.....</b>	<b>18</b>
AW-12.1	General .....	18
AW-12.2	Materials .....	18
AW-12.3	Method of Application.....	18
AW-12.4	Guarantee .....	18
AW-12.5	Measurement and Payment .....	18
<b>AW-13.0</b>	<b>WEATHERSTRIPPING .....</b>	<b>19</b>

**SECTION VI – TECHNICAL SPECIFICATIONS**

AW-13.1 General .....	19
AW-13.2 Samples .....	19
AW-13.3 Materials .....	19
AW-13.4 Fasteners .....	19
AW-13.5 Installation .....	19
AW-13.6 Measurement and Payment .....	19
<b>AW-14.0 JOINERY AND CARPENTRY WORKS.....</b>	<b>20</b>
AW-14.1 General .....	20
AW-14.2 Quality of Lumber .....	21
AW-14.3 Fastening .....	21
AW-14.4 Wood Preservatives .....	22
AW-14.5 Materials .....	22
AW-14.6 Shop Drawings .....	23
AW-14.7 Measurement and Payment .....	23
<b>AW-15.0 MILLWORK AND CABINET WORK .....</b>	<b>23</b>
AW-15.1 General .....	23
AW-15.2 Work not Included .....	24
AW-15.3 Materials and Workmanship .....	24
AW-15.4 General Construction, Workmanship, etc. ....	26
AW-15.5 Wood Finish Treatment .....	27
AW-15.6 Finish Hardware and Show Case Lighting .....	29
AW-15.7 Prime Painting and/or Finishing .....	29
AW-15.8 Refitting and Checking .....	29
AW-15.9 Protection of Finish Products / Interior Woodwork, etc.....	29
AW-15.10 Measurement and Payment .....	29
<b>AW-16.0 WOOD DOORS .....</b>	<b>30</b>
AW-16.1 General .....	30
AW-16.2 Samples .....	30
AW-16.3 Workmanship .....	30
AW-16.4 Materials .....	30
AW-16.5 Installation .....	30
AW-16.6 Measurement and Payment .....	31
<b>AW-17.0 ALUMINUM DOORS AND WINDOWS.....</b>	<b>31</b>
AW-17.1 General .....	31
AW-17.2 Materials .....	31
AW-17.3 Installation .....	32
AW-17.4 Measurement and Payment .....	32
<b>AW-18.0 FINISHING HARDWARE .....</b>	<b>32</b>
AW-18.1 General .....	32
AW-18.2 Packaging and Marking .....	32
AW-18.3 Qualified Supervision .....	33
AW-18.4 Material Specification .....	33
AW-18.5 Installation and Hardware .....	34

AW-18.6 Measurement and Payment .....	35
<b>AW-19.0 PAINTING AND VARNISHING.....</b>	<b>35</b>
AW-19.1 General .....	35
AW-19.2 Inspection of Surfaces .....	35
AW-19.3 Materials .....	35
AW-19.4 Colors and Samples .....	37
AW-19.5 Workmanship .....	37
AW-19.6 Protection .....	37
AW-19.7 Paint Application.....	38
AW-19.8 Painting Systems.....	40
AW-19.9 Measurement and Payment .....	42
<b>AW-20.0 CONCRETE FLOOR HARDENER .....</b>	<b>42</b>
AW-20.1 General .....	42
AW-20.2 Materials .....	42
AW-20.3 Measurement and Payment .....	42
<b>AW-21.0 FIBER CEMENT BOARD .....</b>	<b>42</b>
AW-21.1 General .....	42
AW-21.2 Materials .....	43
AW-21.3 Handling and Storage.....	43
AW-21.4 Installation .....	43
AW-21.5 Framing.....	43
AW-21.6 Measurement and Payment .....	43
<b>AW-22.0 SOIL TREATMENT .....</b>	<b>43</b>
AW-22.1 General .....	43
AW-22.2 Material .....	44
AW-22.3 Application.....	44
AW-22.4 Measurement and Payment .....	44
<b>AW-23.0 PLUMBING FIXTURES AND FITTINGS .....</b>	<b>44</b>
AW-23.1 General .....	44
AW-23.2 Make .....	45
AW-23.3 Trade Marks .....	45
AW-23.4 Fixtures .....	45
AW-23.5 Installation.....	45
AW-23.6 Toilet Accessories .....	46
AW-23.7 Measurement and Payment .....	46
<b>AW-24.0 WATERPROOFING.....</b>	<b>46</b>
AW-24.1 General .....	46
AW-24.2 Materials .....	47
AW-24.3 Surface Preparation .....	47
AW-24.4 Execution of Work .....	47
AW-24.5 Guarantee .....	48
AW-24.6 Measurement and Payment .....	48

## TECHNICAL SPECIFICATION

### AW- ARCHITECTURAL WORKS

#### AW-1.0 GENERAL ARCHITECTURAL REQUIREMENTS

##### AW-1.1 General

The work to be done under this section shall include the furnishing of all labor, materials, equipment, tools, storage and stockyards of the pertinent materials and structural components and other incidentals for all architectural works enumerated hereunder, as shown on the accompanying drawings or as otherwise directed.

The work shall be performed and completed with high quality workmanship, in accordance with generally accepted modern practice in carpentry fenestrations, tinsmithing, plumbing, painting, landscaping and masonry work, etc. notwithstanding any omission from these Specifications or drawings.

Materials and structural parts that the Contractor shall supply and install and which will be incorporated in the structure shall be new and unused. They shall be suitable for their intended purpose and appropriately matched to each other complying with all applicable regulations, quality and dimensions standards. Defective work is not acceptable.

##### AW-1.2 Submission of Samples

At least one (1) month before the start of any installation or application of materials, the Contractor shall submit samples of materials for all sections for evaluation and approval. No work shall be done until after samples are approved by the NPC Representative in writing. All work must strictly conform to approved samples as to quality, texture, color and finish.

Failure of the Contractor to comply with the preceding stipulation shall not entitle them of any extension of time nor any claim whatsoever for any delay in the work after rectification due to disapproval of work.

To avoid unnecessary delay, it is suggested that the orders and/or purchase of imported or local materials shall be made within sufficient period in order that adequate supply is available at any time when needed.

##### AW-1.3 Substitution of Materials

The Contractor shall submit a written request for substitution of materials in lieu of those specified when deemed very necessary and urgent. Such request shall indicate the reasons for substitution. No substitute material shall be used without written authorization from the NPC Representative.

---

SECTION VI – TECHNICAL SPECIFICATIONS

---

The Contractor shall submit written request for substitution at least one (1) month before such materials are actually needed. Such request shall be accompanied by samples to be substituted and corresponding certification.

No price increase will be allowed for a better kind of material.

**AW-1.4 Certification of Materials**

The Contractor shall submit to the NPC Representative signed certificates from manufacturer or sole distributor of equipment and materials to be furnished and installed by the Contractor, certifying as to the kind, quality, rated capacity, quantity, performance and other descriptions of the equipment and materials delivered under a receipt number and date. No equipment or materials shall be erected, installed or applied such as electrical fixtures and accessories, concrete reinforcing steel, cement, G.I. and C.I. pipes, valves and fittings, plumbing and sanitary fixtures, building materials and finishes, paint and waterproofing, etc., without the required certificates.

**AW-1.5 Other works which even if not specially mentioned in the Section and Bill of Quantities shall be included:**

- The measurements for the execution and payment of the Works, including provisions of the measuring equipment and the engagement of labor
- Connecting up of water, gas and electricity from the mains of the site indicated by the NPC Representative to the points of use
- Provision of small equipment and tools
- Safeguarding the Works against surface water, which shall normally be reckoned with, and its possible necessary removal
- Protecting the Works from heat, wind and rain
- Protection and safety measures required
- Protecting the executed works and the items handed over the execution of same from damage and theft up to the time of acceptance
- Supplying of the operational materials
- Supplying of consumable stores
- Supplying of fitting dowels
- Supplying of simple type pipe covering, e.g., in the shape of pipe sheathings with corrugated cardboard and the like
- Supplying and fitting of pipe fastening elements, e.g., pipe clips, hangers, etc.
- installing and dismantling as well as providing all framework and scaffolds
- Making blackouts on concrete
- Chemical preservation of timber
- Instructing the operating and maintenance personnel

---

SECTION VI – TECHNICAL SPECIFICATIONS

---

**NOTE:** The above provisions are general for all types of buildings. The Contractor shall be guided accordingly by the applicable provisions in the specifications and what is shown in the drawings for each type.

#### **AW-1.6 Measurement and Payment**

Measurement for payment for different items in **Architectural Works** will be based on the areas, lengths, volumes and quantity placed and accepted by the NPC Representative.

Payments for each architectural item will be made at the corresponding contract unit price per square meter, linear meter, cubic meter and number of pieces/sets, for the pertinent items under Architectural Works in the Bill of Quantities.

Payment shall constitute full compensation for all labor, materials, equipment, tools and incidentals necessary for the completion of each work.

#### **AW-2.0 CONCRETE MASONRY WORKS**

##### **AW-2.1 General**

The work to be done under this section shall include the furnishing of all labor, materials, equipment, tools and other incidentals to complete the work.

Concrete masonry units of the type and thickness indicated shall be provided, and shall be properly coordinated with the work of other trades. The source of supply for material which will affect the appearance of the finished work shall not be changed after the work has started.

Masonry units shall be handled with care to prevent chipping and breakage. Storage piles shall be so located as to avoid being damaged by construction operations and traffic. Cement and lime shall be stored off the ground under watertight cover until ready for use. Damaged materials shall be rejected.

##### **AW-2.2 Materials**

Concrete Hollow Blocks shall be of standard manufacture, machine-vibrated, fine and even textured and well-defined edges.

Unless otherwise shown on the drawings, concrete hollow blocks to be used shall conform to the requirements of ASTM Specification C-129-39 Minimum Compressive Strength of not less than 4.48MPa average of the fine specimens.



**SECTION VI – TECHNICAL SPECIFICATIONS****Mortar Proportions**

- a) Cement mortar for laying concrete hollow blocks shall consist of one (1) part Portland cement, one-fourth (1/4) part lime and three (3) parts sand. Only sufficient water to make a workable mix will be permitted.
  - 1) Masonry grout for filling cells of concrete blocks shall consist of one (1) Portland cement, one-fourth (1/4) part lime, three (3) parts sand to which three (3) pea gravel is added by volume. Mortar materials shall be accurately measured by volume and thoroughly mixed until evenly distributed throughout the batch mechanical mix. The actual mixing time shall not be less than two minutes.
  - 2) Intersecting hollow blocks walls and partitions shall be bonded by overlapping units on alternative course or by the use of 6.3mm (1/4") diameter ties at 610mm (24") O. C. every second course (maximum) anchored in filled cells.
- b) Concrete lintel beams shall extend 305mm (12") beyond both sides of the opening and reinforced with four 12.7mm (1/2") bars placed over and below window openings.
  - 1) Concrete studs, reinforced with one 12.7mm (1/2") diameter bar, shall be placed at both sides of all window and door openings.
  - 2) All horizontal reinforcement shall be tied to vertical reinforcement.
  - 3) Reinforcement shall be as specified in Section "Structural Steel".

Cement shall be Portland cement of approved brand conforming to ASTM Specifications C150, Type I.

Lime shall be made with pulverized and quicklime or with hydrated lime.

Sand shall be clean, washed and free from deleterious substances.

Water for mixing shall be clean and potable.

**AW-2.3****Installation**

Laying of all masonry units shall be plumbed, leveled and accurately spaced. All units shall be wetted before laying. The block should be laid on full mortar bedding and in such a way that no cracks are formed between the blocks and the mortar at the time the blocks are placed. All joints should be filled with mortar at the time it is laid. Any horizontal and vertical CHB wall reinforcements shall be anchored to concrete works by means of 10mm (3/8") by 609mm (24") long dowels. Embedding of anchor bolts, expansion shields, conduits, etc. shall be done as the erection progresses.

Cutting and patching of masonry required to accommodate the work of other trades shall be performed by masonry mechanics.

## SECTION VI - TECHNICAL SPECIFICATIONS

Finishing of all hollow block wall surfaces to be applied with cement plaster will be cleaned and evenly wet slashed with a wash of neat cement and sand followed by 1:2 cement mortar mix 10mm (3/8") thick which shall be applied with a wooden float.

**AW-2.4 Concrete Lintel**

Unless otherwise indicated, provide concrete lintels over all openings in concrete unit masonry walls. Lintels shall be cast-in-place and reinforced with longitudinal bars at the bottom, and of sizes as indicated on the plans. Concrete works shall conform to Concrete Works of these Specifications.

**AW-2.5 Testing of CHB**

Test samples from every 500 units shall be taken at random from the CHB to be used before installation. The testing shall be performed by a laboratory approved by the NPC Representative and the cost thereof shall be charged to the account of the Contractor. Concrete hollow blocks represented by such samples, failing to meet the requirements under the latest edition ASTM 6129-70 shall be rejected.

**AW-2.6 Measurement and Payment**

Measurement and payment for **Concrete Hollow Blocks** including its reinforcing bars will be based on the area in place and accepted by the NPC Representative.

Payment will be made at the corresponding contract unit price per square meter for the pertinent items under Architectural Works in the Bill of Quantities.

Payment shall constitute full compensation for all labor, materials, equipment, tools and incidentals necessary for the completion of this work.

**AW-3.0 PLASTERED PLAIN CEMENT FINISH****AW-3.1 General**

The work to be done under this section includes furnishing of all labor, materials, equipment and other facilities and the satisfactory performance of all work necessary to complete all cement plaster finish.

Plaster mixture is applied in layers to masonry and reinforced concrete, surface to interior or exterior walls and ceilings.

## SECTION VI – TECHNICAL SPECIFICATIONS

**AW-3.2 Materials**

- a) Portland cement conforming to the latest edition of ASTM Standards C-150
- b) Lime - Slaked quicklime or hydrated lime to make lime putty
- c) Sand - Natural sand, white or light grey, washed and cleaned, strong and free from injurious amount of dust and flaky particles.
- d) Water - Clean and fresh contains no salt, potable and free from sulfur oil and other impurities that may cause discoloration of the finish.

Accessories for plaster work, includes nails, picture, moulds, casings, window stools, bases, etc.

**AW-3.3 Application**

The total thickness of masonry and plaster shall be 15mm (5/8"). For a three-coat plastering, the scratch coat and brown coat shall be at least 6.3mm (1/4") thick and the hard finish 3.2mm (1/8") thick with a minimum thickness of 1.6mm (1/16") at any point. For a two-coat work the base shall be 12.7mm (1/2") thick and the hard finish the same as for a three-coat work.

The lath for plastering shall be leveled, plumb and well secured to the backing material. The leveling elements installed would include grounds and screeds. For walls, a screed shall be installed at the base of the wall with its top about 102mm (4") above finish floor. The screed is run horizontally, leveled and set at the exact thickness of finished plaster. Around all openings and the intersection with the ceiling grounds are installed.

All anchorage for cabinets, furniture, stair, handrails, electrical outlets, etc., should be installed before plastering is started.

All internal corners should be reinforced by lapping wire lath.  
Mixture for various coats should be checked to see that proportions are correct.

Installation. For hollow wood doors and frame, uniform application regardless of function completely reversible for R.H. or L.H. doors.

NOTE: All cement plaster finish shall be painted.

**AW-3.4 Measurement and Payment**

The measurement for payment for all **Plaster Plain Cement Finish** will be based on the area applied and accepted by the NPC Representative.

Payment will be made at the corresponding contract unit price per square meter for the pertinent item under architectural works in the Bill of Quantities. Payment shall constitute full compensation for all labor, material including metal lath, equipment, tools and incidentals necessary for the completion of this work.

## SECTION VI – TECHNICAL SPECIFICATIONS

**AW-4.0 VITRIFIED TILE AND NATURAL STONE****AW-4.1 General**

The work to be done under this section shall consist of furnishing all labor, materials and other facilities to complete all tile and natural stone works shown on the drawings and specified herein.

**AW-4.2 Materials**

- Floor tiles shall be vitrified unglazed and glazed ceramic tiles (toilet) using white clay.
- Wall tiles shall be vitrified glazed ceramic tiles using white clay.
- Listel tiles shall be vitrified glazed ceramic tiles.
- Marble countertops, splashboards and floor slabs shall be 20mm, Cebu variety of the best quality conforming to samples approved by the NPC Representative.
- Granite countertops, splashboards and floor slabs shall be non-porous, dark shade color, has a 98% gloss recovery on edge glazing.
- Granite floor tiles shall be non-porous granite dark color as specified in the bill of quantities.

**AW-4.3 Samples**

Sample of various types/kinds of tiles shall be submitted to the NPC Representative.

**AW-4.4 Shop Drawings**

Contractor shall submit shop drawings of works to be done. Details shall show sizes, section joints and other required details for the approval of the NPC Representative.

**AW-4.5 Execution**

All surfaces to receive tiles, shall be structurally sound, plumb level and true, free from dust, grease, calcimine water and other foreign matter.

Wall and floor surfaces with minor variations (1/8" or less) shall be true and smooth with a skim coat of adhesive applied with flat of trowel. Allow to dry before spreading more adhesive for setting the tile.

**AW-4.6 Tile Preparation**

Tiles - may be set dry or pre-soaked depending on grouting methods to be used. Wall tile may be prepared by soaking in clear water for not less than 15 minutes. If pre-soaked method is used, drain excess water on tile before setting.

Grouting - After floor on tile have been in place for not less than four hours, all joints shall be grouted and cleaned. Tile which becomes dry after setting shall

## SECTION VI – TECHNICAL SPECIFICATIONS

be soaked at the joints with a wet sponge, or sprayed with water before grouting to prevent cracking of the grouting compound, grout used with floor tile must be kept moist until properly cured.

**Caulking** - At completion of tile work, clean out joints between tile and other built-in fixtures and apply this bead of caulking compound tooled slightly below tile surface.

**Clearing** - Upon completion, clean all tile surfaces with warm water and a good washing compound and stiff brushes as recommended by tile manufacturer.

**Protection** - Before traffic is permitted over finished tile floor, cover floors with building paper. Lay board walkways on floor that are to be continuously used as passageway by workmen. Tile floor areas to be trucked over have suitably constructed continuous plank runaways of required width installed over building paper. Remove cracked, broken or damage tile and replace with new one.

**AW-4.7 Measurement and Payment**

Measurement and payment for **Vitrified Tile and Stone Work** will be based on the area in place and accepted by the NPC Representative.

Payment will be made at the corresponding contract unit price per square meter for the pertinent items under Architectural Works in the Bill of Quantities.

Payment shall constitute full compensation for all labor, materials, equipment, tools and incidentals necessary for the completion of this work.

**AW-5.0 VINYL QUARTZ TILES****AW-5.1 General**

The work to be done under this section shall consist of furnishing all labor, materials, equipment, tools and the satisfactory performance of all work necessary to complete vinyl quartz tile work shown and indicated in the drawings or herein specified.

**AW-5.2 Materials**

Vinyl Quartz Tiles shall be 300mm x 300mm (12" x 12") and 3mm thick. Tiles shall have a smooth surface, containing no sand or grit and shall be free from the lumps and unmixed coloring pigments. Materials shall consist of only the highest grade laboratory approved uPVC resin, plasticizer and stabilizers, pigments and quartz filler, which is used to insure abrasion resistance and dimensional stability.

Tiles must be equal or better than "British Standard 3250" in terms of squareness, gauge, stability, abrasion and indentation resistance. It must be fire-resistant.

Adhesive shall be water-resistant type and recommended by the tile manufacturer to be the best suited for tropical installation and for use with the particular type of floor. Adhesive shall be applied in accordance with the adhesive manufacturer's printed instructions unless directed otherwise by the NPC Representative.

Plastic emulsion (seal polish) shall be best suited for the particular type of floor as recommended by the tile manufacturer.

Metal edge strips shall be provided at all exposed edges of vinyl quartz tiles. Metal strips shall be extruded aluminum or brass, butt type and beveled at exposed edges. Top surface metal strips shall be finished flush with the tiles. Strips shall be secured at the ends and between at about 200mm apart with screws. Where two different floor finishes meet on the same level of the surface, the vinyl tile shall be provided with a metal edge strip. Brass metal strip edge nosing shall be provided between vinyl tile floor finish and ceramic tile floor finish.

#### **AW-5.3 Sample**

Samples must be submitted to the NPC Representative for approval as to color and quality.

#### **AW-5.4 Installation**

All concrete floors must be checked for even level and finish. All cracks, holes, depression, etc. must be filled or leveled with suitable fillers. They must also be free from dirt, dust, wax, oil, grease, or foreign matter that may affect properties of adhesive.

Preparation – Concrete sub-floors to receive the tile shall be clean, thoroughly dry, smooth, firm and sound; and they shall be free from oil, dirt, curing compounds, or other deleterious materials. Sub-floors shall be swept, vacuumed and damp-mopped when necessary to remove dust and oil. It shall be scrubbed with a strong detergent solution, thoroughly rinsed, and spot primed, when necessary to remove oil or grease stains. All edges shall be ground smooth and all holes and cracks less than 1.6mm shall be filled with an approved plastic emulsion. Large holes and depressions, if any, shall be filled and treated with underlayment mortar troweled on to smooth surface and shall be completely dried before the application of adhesive.

Tile-laying Design – Floor covering shall be applied in patterns selected by the NPC Representative for each area. Joint lines shall be parallel to wall lines. Where line patterns of tiles run perpendicular to lines of other tiles, they shall be laid truly at right angles. Tiles shall be neatly cut as required to form neat edges around permanent fixtures, built-in furniture and cabinets, pipes and other items attached to the floor or wall.

Adhesive – Recommended adhesives are neoprene, rubber based contact adhesive, rugby-type adhesive. The adhesive shall be applied in a thin film while it is still tacky and spread evenly both on floor and tile, allowing ten (10) minutes drying time prior to installation.

## SECTION VI – TECHNICAL SPECIFICATIONS

Application of Tiles – Tiles shall be laid cut from midpoint of the long axis of the area to be tiled so that opposite borders will be of equal width. Starting at established guidelines, the approved adhesive shall be spread over and under floor with a fine notched trowel covering approximately 4.0sq.m. per liter and immediately the tiles shall be embedded into the adhesive. Tiles shall be rolled in both directions with a 70kg roller to assure contact of tiles and adhesive and to bring edges of the tiles flush.

All junctions with vertical surfaces, tiles shall be carefully scribed so as to form a neat joint at this point. Tile shall never be placed or laid under pressure.

Cleaning and Waxing - Not earlier than five days after installation, floors shall be washed with an approved cleaning solution and rinsed thoroughly with clean cold water. Vinyl tiles shall be waxed with two coats of water emulsion wax, buffed to an even luster with an approved emulsion.

**AW-5.5 Measurement and Payment**

Measurement and payment for **Vinyl Quartz Tiles** will be based on the area installed and accepted by the NPC Representative.

Payment will be made at the corresponding contract unit price per square meter for the pertinent items under Architectural Works in the Bill of Quantities.

Payment shall constitute full compensation for all labor, materials, equipment, tools and incidentals necessary for the completion of this work.

**AW-6.0 PEBBLE WASHOUT FLOOR FINISH****AW-6.1 General**

The work to be done under this section shall consist of furnishing all labor, materials, equipment, plant and other facilities and the satisfactory performance of all work necessary to complete all pebble washouts shown on the drawings and specified herein.

**AW-6.2 Materials**

- a) Portland Cement and Sand shall be used for scratch coat.
- b) Pebble size and color shall be determined by the NPC Representative.
- c) White Cement - as approved by the NPC Representative.

**AW-6.3 Samples**

Samples of washouts in tile form shall be submitted to the NPC Representative. No washout work shall be done until after samples are approved by the NPC Representative in writing. All work must strictly conform to approved samples as to texture, color and finish.

## SECTION VI – TECHNICAL SPECIFICATIONS

**AW-6.4 Application**

Before commencement of the work, desired pitch for drainage should be provided in the concrete slab. Concrete must be rough and all loose particle or anything which would prevent bond should be thoroughly cleaned off with water. The concrete surfaces must be kept wet for at least four (4) hours before scratch coat is applied. The required scratch coat of cement mortar in the proportion of one (1) part Portland cement of two (2) sand, by volume, shall not be more than 19mm (3/4") in thickness.

Washout finish shall be applied with pressure to obtain solid adhesion to the concrete which shall not be more than 10mm (3/8") thick, composed of one (1) part Portland or white cement, and three (3) parts pebbles, troweled to a hard, smooth even plain, rodded, and floated to a uniform surface with clean water evenly with a spray machine to wash out all cement on the surface so that the pebble quarts shall be partly exposed, and by means of soft brush and water to remove and wash down the remaining cement paste, leaving the pebble in their natural textures and appearances.

**AW-6.5 Cleaning**

After all trades have completed their work, wash the surface with clean water and brush thoroughly to produce a clean and sparkling appearance.

**AW-6.6 Measurement and Payment**

Measurement for payment for **Pebble Washout Finish** will be based on the area in place and accepted by the NPC Representative.

Payment will be made at the corresponding contract unit price per square meter for the pertinent item under Architectural Works in the Bill of Quantities.

Payment shall constitute full compensation for all labor, materials, equipment, tools and all incidentals necessary for the completion of this work.

**AW-7.0 PLYWOOD CEILING BOARDS****AW-7.1 General**

Consist of furnishing of all labor, materials and other facilities for the satisfactory of all work necessary to complete the marine plywood ceiling.

**AW-7.2 Materials**

Thickness of plywood boards shall be as indicated on the drawings, marine, rotary cut, tanguile or dao. Sheets shall be nailed to ceiling nailers/joists at 150mm (6") on center.

**AW-7.3 Sample**

Samples must be submitted to the Contracting Officer for approval as to quality.



**AW-7.4 Wood Framing**

Framing shall be 50mm x 76mm (2" x 3") tanguile ceiling joists at 1200mm o.c.b.w. and 50mm x 50mm (2" x 2") nailing strip at 400mm o.c.b.w. or as indicated on the drawings.

**AW-7.5 Miscellaneous**

Fastener shall be smooth shank, zinc - coated, common wire nails of local manufacture.

Glue shall be resorcinol formaldehyde synthetic resin.

Putty shall be of the color to match wood finish where exposed and shall be subject to approval of the Contracting Officer.

**AW-7.6 Construction**

All rough carpentry work, ground centering, blocking, etc., shall be in accordance with detailed drawings or recognized carpentry standards.

The Contractor shall rigidly construct all wood framing true to lines, levels and dimensions. Nails and other anchorage shall be in accordance with good practice.

Miter external molded members and cope internal corners.

No hammer mark or any other unsightly marks shall be made on any exposed wood face.

All lumbers that will come in contact with concrete and masonry shall be coated with asphalt.

**AW-7.7 Protection**

The Contractor shall be held accountable for the damaged materials caused by negligence mishandling.

**AW-7.8 Measurement and Payment**

Measurement and payment for **Plywood Ceiling Boards** will be based on the area installed and accepted by the Contracting Officer.

Payment will be made at the corresponding contract unit price per square meter for the pertinent item under Architectural Works in the Bill of Quantities.

Payment shall constitute full compensation for all labor, materials, equipment, tools and incidentals necessary for the completion of the work.

**AW-8.0 SUSPENSION SYSTEM**

**AW-8.1 General**

The Contractor shall furnish all materials, labor and equipment necessary to install complete suspension system for plaster ceiling, acoustic board, perimeter for light diffuser and necessary anchorage.

## SECTION VI – TECHNICAL SPECIFICATIONS

The Contractor shall submit to the NPC Representative for approval, samples and shop drawings illustrating fully the construction and methods of installation. Work shall be performed only upon written approval of the samples and drawings by the NPC Representative.

**AW-8.2 Materials**

Components shall be manufactured from prime quality hot-dipped galvanized steel according to BS 2989 and JIS G3302 Standards with Z18 zero spangle zinc coating (180/m<sup>2</sup>). The exposed flange is capped with pre-coated metal strip with polyester coating of 20-25 microns dry film thickness.

Main (1-1/4" x 1") and intermediate (1") runners for all suspension system, unless otherwise required, shall be galvanized steel Snap-On T-runners, satin silver color. The runner shall be installed 600mm on centers supported at every 1200mm by wire or steel strap hangers. The grid shall be leveled to within 1/500.

**AW-8.3 Workmanship**

The installation and workmanship shall be in full accordance with manufacturer's specifications and shall be made by workmen experienced in this kind of work. Acoustical tiles shall be clipped to the ceiling suspension system with galvanized spring clips. Tile shall fit closely to adjoining walled beams, columns, pilasters and cut neatly around all openings in the ceiling.

**AW-8.4 Measurement and Payment**

Measurement for payment for **Suspension System** will be based on the area in place and accepted by the NPC Representative.

Payment will be made at the corresponding contract unit price per square meter for the pertinent items under Architectural Works in the Bill of Quantities.

Payment shall constitute full compensation for all labor, materials, equipment, tools and incidentals necessary for the completion of this work.

**AW-9.0 DOWNSPOUTS AND ROOF DRAINS****AW-9.1 Scope of Works****a) Downspouts**

Downspouts shall be 150 mm diameter unplasticised PVC, or as indicated in the drawings complete with fittings and accessories down to the catch basin and water storage tank.

**b) Roof Drain**

Roof drain shall be of high grade, strong, stainless. Casting shall be free from blowholes, porosity hard spots, excessive shrinkage, cracks, or other injurious defects shall be smooth and well cleaned both inside and

## SECTION VI – TECHNICAL SPECIFICATIONS

outside and all fin sand roughness removed. Roof drains shall conform to the diameter of downspouts. Roof drains shall be provided at the upper end of all downspouts.

**AW-9.2 Measurement and Payment****a) Downspouts**

Measurement for payment will be based on the length installed and accepted.

**b) Roof Drains**

Measurement for payment for Roof Drain will be based on the number of set installed and accepted.

Payment shall constitute full compensation for labor, materials, equipment, tools and incidentals necessary for the completion of the work.

**AW-10.0 MOISTURE VAPOR BARRIER****AW-10.1 General**

The work to be done under this section includes the furnishing of all labor, materials, equipment, and other facilities required to complete all moisture vapor barrier work as shown in the drawings and as specified.

All concrete floor slabs in direct contact with the ground shall be provided with moisture vapor barrier to stop movement of moisture from the ground through capillary action or osmotic pressure.

**AW-10.2 Materials**

- a) Vapor Barrier** – Vapor barrier shall be polyethylene sheeting with thickness as recommended by the manufacturers and as approved by the NPC Representative.
- b) Adhesive and/or Tape** – Adhesive or tape shall be as recommended by the manufacturers as approved by the NPC Representative.

**AW-10.3 Physical Properties**

- a)** Tensile strength (lb/2" width) is 260.
- b)** Moisture and vapor transmission (ASTM F. 96, Procedure E) Ungreased gm/sq.m/225 hours is 25. Perms shall be 0.125.
- c)** Greased (ASTM D1027) 6M/sq. meter/24hours is 8. Perms shall be 0.27.

## SECTION VI – TECHNICAL SPECIFICATIONS

**AW-10.4 Application**

Prior to placing the concrete, the hard core fill should be compacted to a smooth even surface, eliminating all sharp projections or irregularities which may puncture the moisture and vapor barrier. It is preferable in most cases to bring the fill to grade with a stiff mix of one part Portland cement and three parts sand so placed as to provide a smooth even surface for installing the membrane, or to blind the hard core with a layer of consolidated sand. The net thickness of consolidated sand above the gravel fill shall not be less than 6.3mm. Cover the entire area with a layer of moisture and vapor barrier extending past the perimeter of the slab and turning up against walls for the depth of the concrete. The moisture and vapor barrier shall be lapped and the exposed edges of polyethylene shall be sealed by either of the sealing set out below. Where pipes and conduits must pass through the barrier, the material should be carefully cross slit so that it fits tightly around the pipe, and then taped to the pipe with pressure sensitive tape.

**Sealing**

- a) **Tape Sealing** - To obtain an effective seal, moisture and vapor barrier should be lapped 25mm (1") at all joints and sealed with 50 mm (2") pressure sensitive tape. A 50mm (2") width of polyethylene film is left exposed on both edges for joining and it is important to ensure that both surfaces are free from moisture and dust, and that the tape is in contact with the polyethylene film on both sheets. If necessary, a firm base such as board can be placed under the joint and the tape applied with firm pressure by hand or by mechanical applicator.
- b) **Adhesive Sealing** - Where adhesive sealing to be used, each alternate sheet must be inverted so that the exposed polyethylene strips of the alternate sheets of the barrier face downwards, ensuring that both surfaces are free from moisture and dust. The sheets shall be lapped 50mm (2") to ensure good adhesion and both surfaces shall then be coated with adhesive and the joint made in accordance with the manufacturer's instructions.
- c) **End Joint Sealing** - End joint sealing should be effected by cutting the ends square, forming a continuous single interlocking fold and sealing on both sides with adhesives.

**AW-10.5 Vapor Barriers Under Concrete Slab on the Ground Level**

After consolidating the sand bed under concrete floors and edge beams and before placing the reinforcement, the whole of the sand bed shall be covered with a layer of vapor barrier laid in the longest lengths and widest available widths, lapped 25mm at all joints and intersections and sealed with the pressure sensitive tape. A 50mm width of polyethylene film shall be exposed on both edges of the moisture vapor barrier where sealed joints are to be made and the contractor shall ensure that the tape is in contact with a film on both sheets, all in accordance with the manufacturer's instructions. Alternatively, adhesive sealing may be used in which case each alternate sheet shall be inverted, so that the exposed strips of the sheets are in contact. The sheets shall be lapped 50mm and both polyethylene surfaces coated with the contact adhesive and firmly pressed together to form a

moisture proof sealed joint. The moisture vapor barrier shall be carried down into trenches, turned up at the side edge and after concrete has set, turned across on top of concrete slab under cavity flashing.

#### **AW-10.6 Measurement and Payment**

Measurement and payment for **Vapor Barrier** shall be based on the area of material installed and accepted by the NPC Representative.

Payment will be made at the corresponding contract unit price per square meter for the pertinent item under Architectural Works in the Bill of Quantities. Payment shall constitute full compensation for all labor, materials, equipment, tools and all incidentals necessary for the completion of this work.

#### **AW-11.0 GLASS AND GLAZING**

##### **AW-11.1 General**

The work includes the furnishing of all labor and materials required to complete all glass and glazing as shown on the drawings and/or herein specified. Mirrors shall be provided and installed where indicated in plans.

The Contractor is responsible for the correct sizes and grades of glass to be used. Improperly set glass or glasses which does not meet the requirements of its grade and size will not be accepted. Such glass must be replaced to the satisfaction of the NPC Representative.

The size of glass indicated is approximate only and the actual size shall be determined by measuring the frame to receive the glass. Glazing rabbets shall be rigid true, plumb, square, properly primed, clean, dry and dust free, before glazing work is started.

Each piece of glass shall have the manufacturer's label showing the type, thickness and quality of the glass. Putty and glazing compound shall be delivered to the site in unopened containers, plainly labeled with the manufacturer's name and brand.

##### **AW-11.2 Materials**

- a) Glass of all windows, doors, transoms shall be of the best quality of its respective kind and free from internal or surface defects. Thickness of glass shall be as mentioned in the plans. For other qualities and thickness refer to recognized standards.
- b) Mirror. Where required on the drawings for various purposes, public spaces, etc., glass to be selected shall be 6.3mm (1/4") thick, polished plate glass with right of rejection. Silver to be deposited evenly on selected quality polished plate and protected with electro-copper backing, shellac, varnish and paint in an approved standard method.

Each mirror shall bear manufacturer's label guaranteeing quality and compliance with specifications guaranteed for ten (10) years to be free from any defects that impair full and complete reflection or that

## SECTION VI – TECHNICAL SPECIFICATIONS

present on unsightly appearance. Upon receipt of notice from NPC Representative, Contractors shall repair and/or replace without cost to the NPC all defective material and workmanship.

All labor and other incidental materials such as glazing compound, shims, glazing clips, securement devices, felt, etc., not specifically referenced above but required to provide a complete satisfactory and approved installation. Prior to setting of any mirror on masonry or plastered wall surfaces, all such surfaces shall be damp-proofed. Mirror with frames (in toilet rooms) with kinds, quality and finish as specified complete with "theft proof" frames shall be furnished and installed in all toilet rooms as indicated in the drawings. Mirror shall be 6.3mm (1/4") thick with aluminum or stainless steel frame on a 6.3mm (1/4") thick plywood backing. Space behind walls shall be insulated and damp-proofed. Check "flatness of wall plan" prior to setting. Perimeter for frame shall be set closely against wall surface in all cases. Renew plastering or surface back mirrors and report any irregularities to NPC Representative that will prevent mirror frames fitting closely to wall surface.

Note: Guarantee is required for all mirrors.

**AW-11.3 Installation**

- a) The glass shall be prevented from all contact with metal or any hard or sharp metals by using resilient shims placed at quarter points.
- b) Resilient sealant shall be used.
- c) Use stops in size permitting a "good grip" on the glass.
- d) Glass shall be installed only in openings that are rigid, plumb and square.
- e) Allow sufficient clearance at edges of glass to compensate for some settlement of the building. Clearance shall be 6.3mm (1/4") from edge to frame and 3.2mm (1/8") for face.
- f) Marking, banners, posters and other decor shall not be applied directly to glass surface as these could cause thermal stress.
- g) Removal of putty or glazing compound smears from glass shall be performed by the glazing Contractor during the metal work life. Failure to do so may result in damage to the glass.

**AW-11.4 Measurement and Payment**

No measurement for payment for **Glass and Glazing** of doors and windows, the relevant cost being included in the contract unit price for the pertinent items for Doors and Windows under Architectural Works in the Bill of Quantities.

## SECTION VI - TECHNICAL SPECIFICATIONS

**AW-12.0 GLAZING SEALANT****AW-12.1 General**

The work to be done shall consist of furnishing all labor, materials and other facilities for the satisfactory performance of all work necessary to complete all glazing sealant work as shown on the drawings and specified herein.

**AW-12.2 Materials**

- a) Silicone Rubber should comply with Federal Specifications for silicone building sealant and Federal Specifications for one (1) component building sealant. Packaging shall be supplied at least in fl. oz. (325 ml) cartridges and two (2) gallons (7.5 liters), bulk pails, net weight. The joint width shall not be less than 3.2mm. (1/8"). The joint depths shall allow a sealant depth of 3.2mm (1/8") to a maximum of 12.7mm. (1/2"). The silicone sealant bead depth shall be less than the joint width which is about 2.1mm.
- b) Masking Tape. Areas adjacent to joint shall be masked to a sure line. Do not allow masking tape to attach clean surface to which the silicone sealant is to be adhere. Tooling shall be completed in one (1) continuous stroke immediately after sealant application and before a skin forms. Masking shall be removed immediately after tooling.

**AW-12.3 Method of Application**

Sealant shall be applied in a continuous operation. A positive pressure adequate to properly fill and seal the joints width shall be employed. Tool or strike the building sealant with light pressure to spread the material against the back-up material and the joint surfaces such as aluminum (sealant shall be applied above 40 °F). A tool with a concave profile is recommended to keep the building sealant with the joint. The sealant can be applied at outdoor temperature as low as 35 °F provided that surface is clean and dry. Excess sealant shall be cleaned from non-porous surfaces, before curing, before using a commercial solvent. On porous surfaces, excess sealant shall be allowed to cure and then be removed by abrasion or other mechanical means. The sealant shall not be disturbed for at least 48 hours.

**AW-12.4 Guarantee**

The Contractor shall guarantee the caulking work to be free from defects of materials and workmanship for a period of ten (10 years).

**AW-12.5 Measurement and Payment**

No measurement for payment will be made for **Glazing Sealant**, the cost of which shall be included in the contract unit price for the pertinent items where Glazing Sealant is required under Architectural Works in the Bill of Quantities.

## SECTION VI – TECHNICAL SPECIFICATIONS

**AW-13.0 WEATHERSTRIPPING****AW-13.1 General**

The work to be done shall consist of furnishing materials tools and equipment and perform labor required to complete all types of weather-stripping for all exterior doors and doors noted on the drawings to be light-proof, soundproof or dust-proof, install weather stripping in accordance with manufacturer's instructions. Fit tightly at corners to maintain continuity around periphery of doors.

**AW-13.2 Samples**

Sample of strips of weather-stripping elements shall be submitted.

**AW-13.3 Materials**

- a) Extruded products shall be of aluminium alloy 6063 T5.
- b) Extruded architectural bronze.
- c) Flexible metal products shall be of (zinc, aluminium/bronze/ stainless steel).
- d) Inserts shall be of vinyl and/or felt.

**AW-13.4 Fasteners**

All extruded weather-stripping and saddles shall be furnished complete with screws, color-matched to the items.

- a) For fastening to wood, screws shall be of aluminium or bronze.
- b) For fastening to metal, screws shall be of self- tapping plated steel.
- c) For exterior applications to metal, stainless steel self-tapping screws, plated to match the items are recommended.

**AW-13.5 Installation**

Included products shall be installed level, square and in proper alignment and relationship to work of other trades. Attachments shall be by means of appropriate nails, screws, bolts, and/or anchors of corresponding materials.

**AW-13.6 Measurement and Payment**

No measurement for payment will be made for **Weather-stripping**, the cost of which shall be included in the contract unit price for the pertinent items for Doors and Windows where weather-stripping is required under Architectural Works in the Bill of Quantities.



## SECTION VI – TECHNICAL SPECIFICATIONS

**AW-14.0 JOINERY AND CARPENTRY WORKS****AW-14.1 General**

These regulations shall apply to all parts of work in which joinery (carpentry for permanent features, i.e. excluding formwork or shuttering, wood scaffolding, etc.) will be used.

All services shall comprise labor, equipment and the supply of the appurtenant materials and structural components including off-loading and storage at the site unless otherwise specified.

All materials and structural components to be supplied, erected or installed by the Contractor, and therefore, ultimately incorporated in the structure shall be new and unused unless otherwise specified. They shall be suitable for their intended purpose and appropriately matched to each other.

All materials and structural components covered by standards shall meet the quality and dimensional requirements thereof.

Early enough before the beginning of fabrication, the dimension of non-standardized structural components shall be checked by Contractor on the structure unless it is established, for instance, in the Specifications or by mutual agreement, that such checking can be dispensed with or will be replaced by the statement of specific dimensions, e.g., in drawings explicitly mentioned.

In particular, the Contractor shall verify that such conditions as the following do not exist:

- undue humidity of the structure
- Inadequate painting of the structural components intended to be installed.
- Lack of possibilities for fixing the structural components and sealing them against the respective part of the structure.

Other works which even if not specifically mentioned in the Bill of Quantities or Schedule of Price shall be included in the Contractual Works.

- Protecting the executed Works and the items handed over execution of same from damage and theft up to the time of acceptance.
- Providing small tackle and tools.
- Supplying consumable stores
- Transporting all materials and structural components, from the storing places at the Site to the points of destinations, and return transport if necessary.

- Removal of all contamination (refuse, building, rubbish and the like) arising from or in connection with the Contractor's work.
- Installing and dismantling as well as providing all false work and scaffolds.
- Making holes in masonry and light weight concrete.
- Supplying and fitting dowels.
- Chemical preservation of timber.

Prior to the start of his operations under this item, the Contractor shall verify that all conditions are suitable for the timely and effective carrying out of his work. Where unsuitable conditions are found, they shall be reported in writing to the NPC Representative and under the NPC Representative's direction immediately corrected.

#### **AW-14.2 Quality of Lumber**

Lumber indicated and required for various parts of the work shall be of the best grade available. It must be straight, sound, bright, of nature growth, well - seasoned and conditioned to suit the particular purpose for which it is to be used. The material shall be cleanly sawn, square edged, and free from injurious shakes, splits, warps, waness and knots, soft spots and rot, incipient, decay and all other defects or imperfections impairing its strength, durability or appearance. All structural components shall be made so that when properly treated and used they will not warp or crack under any circumstances including stresses due to temperature humidity that will have to be expected. Their general conditions on lumber when not mentioned in the succeeding particulars are carried and shall apply.

#### **AW-14.3 Fastening**

Joints for cabinet work shall be glued aside from nails or other fastening device required. The type and strength of gluing shall suit the site of installation and intended application (of glues) must not cause any discoloration or other damage. Sealing compounds shall be resistant to atmospheric influences, shall not harden, and shall not be aggressive.

All nails on surfaces exposed to view shall have flush heads. They shall be countersunk. The use of nails with notched heads and screw nails in lieu of wood screws shall not be allowed.

All door frames shall be rabbeted and molded. Frames which are in contact with concrete shall be anchored by means of 102 mm (4") common wire nails spaced not more than 204 mm (8") apart the contact surfaces.

Anchors, connectors, fastenings, and any rough hardware necessary for the completion of the work but is not shown or indicated on the drawings and/or specified shall be provided. Such rough hardware shall be of the size and type to suit the conditions encountered. Bolts, nuts, washers, hangers, straps and other rough hardware is embedded in or in contact with exterior wall of concrete masonry or slab or exposed to weather shall be zinc coated unless

## SECTION VI – TECHNICAL SPECIFICATIONS

otherwise specified. Bolts head and nut bearing on wood shall be provided with standard steel washers.

**AW-14.4 Wood Preservatives**

All lumbers ultimately in contact with the outside air or permanently with particular humid air or connecting to masonry or concrete e.g. windows and doors, including lining and casing, shall before being inserted be treated on all sides with a suitable wood preservative, in the case of lumber sensitive to blue stain, also with a blue stain preventive agent, unless adequately protected in manufacture already, e.g. wood work items.

The Contractor shall in the choice and use of the wood preservative exercise the care required in the handling of poisonous substances. The wood preservative shall also be compatible with the paint and in interior applications the wood preservative shall be colorless.

If the NPC Representative has not specified the wood preservative to be used, the Contractor may make his own choice of a suitable preservative, subject to the NPC Representative's approval. Before leaving the workshop, the lumber components shall receive a coat of paint.

Lumber surfaces in contact with masonry shall be given two (2) brush coats of bituminous paint before installation.

**AW-14.5 Materials**

Materials for carpentry works shall conform to the following specifications and shall be used whenever indicated in the plans or noted in the Bill of Quantities:

a) Kinds of Lumber

- 1) S4S Yacal, Molave Guijo or approved equal
  - i) Door and window jambs, sills and mullions
  - ii) Any lumber in contact with concrete or masonry, such lumber mentioned above shall be treated with wood preservative treating solution.
- 2) Apitong or approved equal
  - i) Ceiling frames and hangers
  - ii) Wooden frames and shelves, cabinets and closet
- 3) Tanguile, Red Lauan or approved equal

## SECTION VI – TECHNICAL SPECIFICATIONS

- i) Cabinet and closet framing, kiln-dried with moisture content not more than 10% when tested
  - ii) All mouldings, base boards and wood slats.
  - iii) Vertical and horizontal studs for interior partitions
  - iv) All T & G board, fascia boards, louvers shall be kiln-dried with moisture content not more than 10% when tested.
  - v) Door and window sash frames
- 4) Kiln-dried Narra
- i) Mouldings and lattice works and base boards.
  - ii) Wood handrails, door panels and frames with moisture content not more than 10% when treated.
  - iii) All structural lumber to be used for truss members, purlins, cleats, wood plates, girder and rafters shall be as indicated in the Civil Design drawings.

**AW-14.6 Shop Drawings**

Shop drawings with essential dimensions and details for construction may be required by the NPC Representative in connection with carpentry and joinery work which will be submitted for approval before proceeding with the work.

**AW-14.7 Measurement and Payment**

Measurement for payment for **Carpentry Works** will be based on the unit of measure specified in the bill of quantities install and accepted by the NPC Representative.

Payment will be made at the corresponding contract unit price per unit of measure specified in the bill of quantities for the pertinent items under Architectural Works.

Payment shall constitute full compensation for all labor, materials, equipment, tools and incidentals necessary for the completion of this work.

**AW-15.0 MILLWORK AND CABINET WORK****AW-15.1 General**

The work to be done under this section shall consist of furnishing all labor and materials, and performing all operations temporary and permanent woodworks, finished treatment and building-in of all cabinet type items, complete in every respect, and incidental associated woodwork

appurtenances, the application of all finish hardware in connection with finished woodwork in strict accordance with requirements of drawing and is specified herein subject to the terms and conditions of the Contract Documents.

All woodwork required to be furnished and installed in connection with finish treatment of exposed interior surfaces or spaces, that is cut, fitted, built-in and finished structure is hereby subject to the terms and conditions of the Contract Documents.

All finished millwork that is constructed, assembled and provided with surface finish treatments in a shop outside building structure is hereby classified as "Cabinet Work". Reference to "surface finish treatment" including the filling, staining, shellacking or waxing of all cabinet type woodwork unless noted to contrary.

**AW-15.2 Work not Included**

Woodwork and equipment items specifically indicated on drawing as being furnished by the Contractor.

**AW-15.3 Materials and Workmanship**

- a) Lumber and Wood (Rough Carpentry Work) shall, unless approved otherwise, be new lumber, well-seasoned, air-dried, first quality or other specie conforming to requirements thereof of equivalent kind and quality. Wood for blocking, grounds nailing strips, and/or other woodwork incident to carpentry and joinery and/or for use of other trades unless specified otherwise, shall be second quality Apitong or approved equal perfectly sound and free from loose knots, cluster knots to surface knots that would interfere with or preclude the sound attachment thereof and/or securement to other work.
- b) Wood for shelves and shelving in coat closets, supply closets, etc., shall be of K.D. Tanguile suitable for painting and varnishing, as approved by the NPC Representative.
- c) Mill and Cabinet Work  
Specie of wood shall be K.D. Tanguile for all items of finished wood and cabinet work required to have a natural wood finish, unless otherwise specified.

Quality and Workmanship. All wood for interior finished mill and cabinet work shall be thoroughly air-cured, kiln-dried stock, satisfactory to NPC Representative. All materials specified herein shall be product of one mill in so far as practicable. Contractor shall submit for approval the name of subcontractor for mill and cabinet work called for on scale drawings. Only first-class cabinet type workmanship will be admissible an execution of this work, performed by artisans skilled in this trade so as to provide cabinet work of the highest trade, finish and installation as specified and required.

Care shall be exercised by careful screening to avoid strong contrast in color and graining of finished woods for all wood surfaces or trim, paneling, wall facing, etc., so that any one room or wall surface will present a reasonably uniform appearance. All cutting, framing and fitting shall be done as required for accommodation of work of other trades. Use of wood chips, shims or other shrinkable materials for leveling of plumbing will not be permitted in any form. Mortise and tendon joints set in an approved type of water and moisture proof glue with wedges and/or pinned. Shop mitres, 102mm (4") or more to be glued and doweled and/or locked with a metal ring. Mitres less than 102mm (4") shall have concealed spline.

No woodwork shall be installed until such time as plastering is entirely dry.

In so far as practicable, all millwork, panelling etc. assembled in shop shall be back-painted and finished throughout before delivery to building.

Running trim (chair rail), etc. of wood shall have minimum number of splices and in each instance bevelled and jointed over a solid bearing ground.

In addition to machine sanding, all interior trim, panelling and woodwork shall be smoothed by hand using "00" sandpaper to give all woodwork the required smooth surface for exposed finished treatment and free from machine and tool marks, abrasion, raised grain and other undesirable defects. All woodwork shall be fitted to plaster or other finished work in careful manner so as not to injure these surfaces in any way. Where plaster or other work is damaged or disturbed, it shall be restored to its original state and/or make good without cost to the NPC at the Contractor's expense.

- d) Laminated Plastic Plywood or Particle Board. All horizontal surfaces where laminated plastic covered wood are indicated on drawings shall be cigarette-proof grade. Seconds of the laminate shall be used as a "backing veneer" where concealed.
- e) Centring Blocking, Grounds and Furring. Furnished and installed for all above items of woodwork as specified.
- f) Wood Finish Materials. In general, conform to minimum standard requirements for kind, quality, functions and characteristics of local standards specifications as approved for use and specified herein.

- 1) Stains, if required, shall be those approved by NPC Representative for various types of finishes.
- 2) Linseed Oil shall be pure, thoroughly settled and either raw or boiled as required.
- 3) White Lead shall be white carbonate of lead ground in pure linseed oil.
- 4) Beeswax shall be pure, unadulterated and of the highest quality product of approved manufacturers.

**AW-15.4 General Construction, Workmanship, etc.**

**General.** Provide all rough carpentry required and/or necessary for any construction works, ladders, staging, scaffolds, and the like. Provide the temporary protection for all masonry and other related items during period of construction, including temporary centres, stairs treads, etc.

Grounds, blocking, cants, nailing strips and other rough woodwork shall be provided for sheet metal work, fabric flashing, and interior woodworks required by drawings.

- a) **Cutting, Patching and Fitting.** Perform all cutting and fitting or work of other trades as required to secure work herein specified including that for any plumbing, heating and electrical work and do all required patching after other trades.
- b) **Grounds and Blocking.** All wood grounds, blocking, centres nailing strips, cants, all wood grids for framing, etc., provided as required to secure carpentry, millwork, acoustical and insulation work and of sizes required.

Grounds shall be sized and dressed to proper dimensions. Ground against masonry units shall be secured in place with expansion bolts. Grounds that are not satisfactory shall be taken down and approved grounds reset at Contractor's expense. Grounds shall be provided behind all wood trim in every instance.

- c) **Rough Hardware.** All nails, bolts, screws and any other rough builder's hardware or securement devices required to securely fasten all work in place shall be furnished and installed for any work herein.
- d) **Miscellaneous Millwork**

The foregoing items are only intended to represent the principal items under this section. The Contractor shall include and furnish all items of Carpentry and Millwork. These are generally indicated on the drawings and shop drawings of all items and shall be prepared and submitted for the NPC Representative's approval as previously specified.

- 1) Shelving. Generally, 19mm (3/4") plywood with solid stock tongued front edges, all edges, and supported on cleats, of some material secured to walls with expansion bolts in lead sleeves. Where hook strips are required, they shall be of similar materials and as detailed on drawings, with double pronged hooks secured in place by the Contractor.
- 2) Countertops. Except where metal countertops are required, 19mm (3/4") laminated plywood with 3.32mm (1/8") standard grade linoleum of approved color, cemented down with approved type of linoleum adhesive. Where metal edging is required, furnished smooth roll edge white metal alloy edging strips secured with oval header non-ferrous screws.
- 3) Drawers. Shall have metal slides with roller bearings, particle board or plywood bottoms, solid hard wood boxing, dove-tailed and glued. Drawer fronts of solid stock, of selected birch and/or as detailed otherwise on drawings and dove-tailed to slides and bottoms.
- 4) Cases and cabinet doors. Unless scheduled otherwise, or detailed on drawings, hinged doors for cases and cabinets required under work of this section included and provided with suitable and/or appropriate hardware supplied by the Contractor. Sliding door hardware shall be furnished and installed by the Contractor.
- 5) Miscellaneous interior cabinet work (cases, counters, equipment fixtures, and the like. The work included herein comprises all items of interior wood cabinet works indicated or required by drawings, including all miscellaneous metal supports, located throughout all public spaces where interior woodwork shall be supplied and built. These shall include all the equipment accessories, supports, draw slides, glass and glazing, shelves, counters, drawers, etc. complete in every respect, provided with beeswax finish and ready to operate.

General construction and quality of workmanship and materials is as specified herein. Office racks, interior cases and/or fixtures, supplied by NPC to be fitted into or between "built-in" case works shall be delivered to Cabinet Carpenter Contractor for in NPC and assembled with his work. In all instances, over-all length of such cabinets, cases, fixtures, shall be verified so as to fit in an approved manner when installed and/or assembled without disfigurement or cutting at job site.

Contractor shall thoroughly examine drawings and Schedules of Work and Finishes and shall be responsible for furnishing, installing and the surface treatment/finishing of all wood items.

#### **AW-15.5 Wood Finish Treatment**

The wood finish treatment for all exposed wood surfaces shall conform to the following, except where or when approved otherwise by NPC Representative.



SECTION VI - TECHNICAL SPECIFICATIONS

Finish treatment in general applies to the finishing of Narra or Tanguile plywood panels. The intent of the surface finish requirements specified hereinafter are to simulate the best grade quality of workmanship and materials in local use, applied by skilled and experienced wood finishers and painters.

All exposed interior woodwork throughout building structure except laminated plastic covered plywood and woodwork specified to be painted shall be carefully prepared to receive the following finish treatments.

Preparation of wood surfaces

Prior to application of any finish treatment, all wood surfaces shall be thoroughly cleaned of all foreign matter, dirt, oil, grease, cement plaster stains, finger marks, and the like. Should badly disfigured or damaged surfaces be encountered that are unsuitable to receive finish treatment, attention shall be called to NPC Representative before proceeding and await his conclusion.

All exposed surfaces of any woodwork, either mill or cabinet shall be entirely smooth and unblemished when erected.

Smooth thoroughly using a fine grade of waterproof sandpaper. Sand a second time with sandpaper moistened with best quality refined linseed oil.

Where crevices, deep open wood pores and any other defective surfaces are present, that are "re-faceable", they shall be filled with "stopping wax", prepared as follows:

- i) In an iron pot, put one cupful of common shellac, one teaspoonful of powder resin, one piece of base wax the size of half and average size walnut and a teaspoonful of powdered lemon chrome or other coloring matter to match color of wood.
- ii) Heat and stir thoroughly until prepared compound is fully melted and mixed so as to be uniform in texture. Turn portions of melted compound out between two flat boards and roll to form cylindrical sticks while still plastic.
- iii) As previously specified, thoroughly and tightly fill all holes, crevices, open pores in wood and minor defective areas in wood surface by first melting sticks on a hot iron or small benzene lamp, as if it were solder.
- iv) Defective surfaces, where certain type of natural defects occur in wood that do not provide good seats to receive "stopping wax" shall be enlarged and slightly under-cut around edges so as to assure the forming of a solid key when crevice is filled.

- v) To finish surface after stopping, strike off protruding stopping and smooth with glass paper, so as to leave all surface clean, perfectly smooth and ready for final finish treatment.

**AW-15.6 Finish Hardware and Show Case Lighting**

These items as they relate to all cabinet work, furnished and installed complete by this Contractor. Finish hardware for cabinet work and show case lighting fixtures shall be of the highest quality product as selected by NPC Representative. Contractor shall examine same, determining before application that items will perform the function and purpose for which they are intended and apply them in an acceptable manner.

When cabinet work shop drawings are submitted for approval by the Contractor, a detailed cabinet hardware schedule will be prepared by the NPC Representative.

**AW-15.7 Prime Painting and/or Finishing**

Contractor shall have option of finishing any portion of this work either on site and/or on a shop. All priming and back-painting shall be completed by the Contractor.

**AW-15.8 Refitting and Checking**

Immediately before building is occupied, the Contractor shall examine all doors and other movable part of all case and cabinet work to see that all are in perfect operating condition. Before and after refitting, all edges of doors shall be sealed with approved water resistant materials.

**AW-15.9 Protection of Finish Products / Interior Woodwork, etc.**

The Contractor shall be held responsible and accountable for the explicit protection of all finish cabinet work, interior trim and decorative treatment until Final Inspection and Acceptance. NPC Representative reserves the right to order replacement at no additional cost to contract sum, for any and all work so injured, and/or damaged as to be unsightly after repairing and/or refinishing. Authorization to repair and/or refinish shall not constitute a waiver of NPC Representative's right to require replacement of any item or work if unsatisfactory to him after such repairing and/or refinishing.

**AW-15.10 Measurement and Payment**

Measurement for payment for **Cabinet Works** will be based on the unit of measure specified in the bill of quantities install and accepted by the NPC Representative.

Payment will be made at the corresponding contract unit price per unit of measure specified in the bill of quantities for the pertinent items under Architectural Works.

Payment shall constitute full compensation for all labor, materials, equipment, tools and incidentals necessary for the completion of this work.

**AW-16.0 WOOD DOORS****AW-16.1 General**

The work to be done under this section include the furnishing of materials tools and equipment and performing labor required to complete flush type hollow core doors and other wood doors as shown on the drawings or as specified.

Doors shall be thoroughly seasoned, kiln-dried wood and pressure preservative treated. Wood doors shall be products of reputable, nationally known manufacturers approved by the NPC Representative.

All doors shall be of the type and size indicated in the drawings and as specified herein. The top and bottom edges of all wood doors shall be given a coat of water resistant coating after cutting and fittings, and prior to installation.

**AW-16.2 Samples**

Sample shall be submitted showing the corner sections of wood doors and jambs.

**AW-16.3 Workmanship**

The Contractor shall take special care in the manufacturing and assembly process of joint work. All joint works shall be done in accordance with accepted practices and shall be accurate and clean so as the joined elements fit perfectly together.

**AW-16.4 Materials**

Flush Type - Hollow Core Plywood shall be of first class quality marine plywood and the color shall be approved by the NPC Representative.

Framing shall be kiln-dried treated Tanguile for exterior framing and kiln-dried Tanguile for exposed edge framing.

Panel Type Tanguile, KD shall be used for panel doors, stiles and rails; grain and color suitable for natural finish.

Jambs shall be S4S Yakal, common to all doors.

**AW-16.5 Installation**

- a) Each door shall be accurately cut, trimmed and fitted to its frame and hardware.
- b) Allowance shall be given for painter's finish and possible swelling or

shrinkage.

- c) Clearance shall not exceed 3.2mm (1/8") at lock and hanging stiles and at top; and, 6.3mm (1/4") at bottom.
- d) All corners shall be rounded to 0.07mm (1/26") radius. Lock and rail edges shall be slightly bevelled.
- e) The screws for hardware shall not be driven, but merely started by driving and then screwed home.
- f) All doors shall operate freely and with all hardware properly adjusted and functioning.
- g) Doors shall be installed complete with finishing hardware, e.g. doorknob with key, hinges, doorstop, etc.

#### **AW-16.6 Measurement and Payment**

Measurement and payment for **Wood Doors** will be based on the number of sets installed and accepted by the NPC Representative.

Payment will be made at the corresponding contract unit price per set for the pertinent item under Architectural Works in the Bill of Quantities.

Payment shall constitute full compensation for all labor, materials, equipment, tools and incidentals necessary for the completion of this work.

No measurement of payment for door jambs, payment being included in set.

#### **AW-17.0 ALUMINUM DOORS AND WINDOWS**

##### **AW-17.1 General**

The contractor shall furnish and install all aluminum doors and windows in accordance with the applicable drawings specification and manufacture's standards. Samples of aluminum sections shall be submitted by the Contractor to the Contracting Offices for approval before fabrication commences.

##### **AW-17.2 Materials**

###### Aluminum Glass Door

Aluminum glass doors shall be double swing, full glass and floor hinge type complete with transom; hardware and accessories as indicated in the drawings.

###### Aluminum Glass Windows

Aluminum glass windows shall be a combination of mixed and slide type or as indicated in the drawings.

Color for both doors and windows frames and accessories shall be anodized olive brown, preferably "Analok", "Kalcolor" or approved equal.

Members, sizes, extrusion processes and other characteristics of aluminum shall be referred to "ALUMINUM WORKS" and/or Drawings.

Glass Panels shall be (.006m-0.008mm) thick tinted bronze or as indicated on the drawing.

Aluminum glass doors and windows shall be products of reputable, national known manufacturers.

**AW-17.3 Installation**

Doors and windows shall be installed in strict accordance with the accepted manufacturer.

**AW-17.4 Measurement and Payment**

Measurement and payment for **Aluminum Doors and Windows** will be based on the number of sets installed and accepted by the NPC Representative.

Payment will be based at the corresponding contract unit price per set for the pertinent items under Architectural Works in Bill of Quantities.

Payment shall constitute full compensation for all labor, materials, equipment, tools and incidentals necessary for the completion of this work.

**AW-18.0 FINISHING HARDWARE**

**AW-18.1 General**

This section includes furnishing and installing all finishing hardware, complete. The schedules in this section are intended to indicate the various hardware's but are not guaranteed as to quantity. The Contractor shall check the schedule and drawings for count and any item similar location elsewhere in the building.

In order to identify and establish each kind of hardware, genuine American, Japanese & European products shall be used.

**AW-18.2 Packaging and Marking**

Each item of finishing hardware shall be individually packed and delivered in the manufacturer's original container. Each package or box shall be clearly marked with the manufacturer's name, catalogue number and other markings required for easy identification of the hardware.

A packaging list should be furnished to clearly identify the quantity and type of hardware in every box numbered in accordance with this list.

All hardware shall have the required screws, bolts and fastening necessary for installation packed in the same package with hardware. All packages shall be legibly and adequately labeled indicating the part of the work for which it is intended.

#### **AW-18.3 Qualified Supervision**

Materials shall be procured from a source of supply approved by the NPC Representative as competent to correctly evaluate the plans, details, and specifications and be prepared at all times to promptly and satisfactorily service the hardware on the job. This supplier must be an established Contractor for builder's hardware who meets all above requirements and who operates an office in this field.

#### **AW-18.4 Material Specification**

- a) Butt Hinges shall conform to U.S. Federal Specifications unless otherwise specified.
  - 1) For doors up to 914mm (3' - 0") wide or less, 90mm x 90mm (3-1/2" x 3-1/2") hinges shall be used.
  - 2) For closet doors, use long span hinges.
  - 3) Where the jamb trim projects to such an extent that the width of the leaf of butt hinges will not allow the door (in normal opening) to clear such trim, butt hinges with leaves of sufficient width shall be provided.
  - 4) Finish and Material
    - i) Hinges used for doors to receive paint shall be Bonderized and prime coating for painting.
    - ii) Hinges used for doors to receive natural finish shall be wrought steel highly finished, polished and plated.
    - iii) Use only non-ferrous material butt hinges for doors exposed to the weather.
- b) Lock-sets shall conform to U.S. Federal Specifications.
- c) Hardware Selection and Door Control. To obtain satisfaction and maximum services, consideration should be given to all of the following basic factors:
  - i) Proper lock selection. Depends on expected usage (lock, series, function), climatic conditions.
  - ii) Proper installation. The use of right installation tools is recommended.

## SECTION VI – TECHNICAL SPECIFICATIONS

- iii) Proper door control. To protect locks and other hardware items, the use of door closers and other control devices is vital under certain conditions.
- d) Keying and Key. Locks shall be keyed in sets and sub-sets to provide maximum expansion. All sets shall be grand master keyed, and all entrance locks shall be great-master keyed. Designation shall be by the NPC Representative.

Permanent cylinders with construction inserts are to be assembled with all locksets. Change keys are to be packed in cartons marked "packing list". On completion of the job, the NPC Representative will collect all construction keys, remove the construction inserts from the lock cylinders and distribute the lock change keys as directed. Retain Contractor and construction keys for future key system control.

**Construction**

- a) Mechanism. Wrought steel zinc plated and dischromated with coil compression springs.
- b) Exposed trim and parts. Wrought brass, bronze, aluminium or stainless.

Installation. For hollow wood doors and frame, uniform application regardless of function completely reversible for R.H. or L.H. doors.

Warranty. Locksets are engineered to meet or exceed applicable government and industry standards for strength, durability and performance. They are fully guaranteed against defects in materials for workmanship.

- Door Closers
- Push/Pull Handles
- Door Stops
- Door Catches

**AW-18.5 Installation and Hardware**

All hardware shall be installed in a neat, crafts manlike manner following the manufacturer's instruction. Fasteners supplied together with the hardware, shall be used to secure the hardware in place. Wood screws set in expansion shields, shall be used for securing hardware to concrete or masonry surfaces. Through-bolts shall be used where specified or necessary for satisfactory installation. After installation, hardware shall be protected from paint, stains, blemishes and damage until acceptance of the work. All hardware shall be properly adjusted and checked out in the presence of the NPC Representative to see that the hinges, locks, bolts and closers operate properly. Any error in cutting or fitting, or any damage to the adjoining work shall be replaced as directed.

## SECTION VI – TECHNICAL SPECIFICATIONS

**AW-18.6 Measurement and Payment**

No measurement for payment will be made for **Hardware**, the cost of which shall be included in the contract unit price for the pertinent items where hardware is required under Architectural Works in the Bill of Quantities.

**AW-19.0 PAINTING AND VARNISHING****AW-19.1 General**

The work to be executed under this section shall include the furnishing of all materials, labor, tools and ladders, scaffolding and other facilities necessary for the satisfactory performance of all work necessary to complete all painting and finishing of all surfaces throughout the interior and exterior of the building, except as otherwise specified.

The Contractors, providing the labor, materials or both for this project are specifically referred to the General Contract plans, to the General Conditions of the specifications, to all the Sections of the Specifications and to the various other sub-contract documents which may affect the completion of any sub- contract work. In the absence of a complete agreement between sub-contractors, supply dealers or others affected by the construction of this project, the General Contractor shall be held responsible for the co-ordination of all the work.

The Contractor shall examine all sections of this specification and perform all paintings called for therein.

All wood work in ceiling, partitions, handrails, cabinet work, grill work, mouldings and others as specified by the NPC Representative shall be painted/varnished.

**AW-19.2 Inspection of Surfaces**

Before starting the work, the Contractor shall inspect all surfaces to be painted. If the surfaces cannot be put in proper condition to receive paint by customary cleaning methods or sanding or sparkling, the Contractor shall notify the NPC Representative in writing. The NPC Representative will cause these defects to be reminded. The commencing of the work by the Contractor indicates his acceptance of the surfaces to be painted and assumes responsibility for the rectification of any unsatisfactory finishing, resulting from his negligence.

**AW-19.3 Materials**

All paint materials shall meet the requirements of the Philippine National Standard Specifications for Paintings.

Paints shall be brought to the Site in tightly closable, convenient, original containers, if nothing to the contrary is stipulated in the Specifications. The containers shall be marked in a durable manner with the following particulars:

- Maker
- Paint and relevant thinner



## SECTION VI – TECHNICAL SPECIFICATIONS

- Gross and net weights
- Date of supply by the maker's factory

The openings of the containers shall leave enough room for a stirring appliance.

All containers shall be kept tightly closed until the contents are to be used. Immediately prior to use of the contents and before pouring into smaller containers for working purposes, any skin shall be removed and the contents stirred thoroughly, if necessary with a stirring appliance.

Paints, thinners and filling cements which are not required for immediate use shall be protected against the action of frost and heat.

Only thinners supplied by the makers of the paint or those described by them as suitable shall be used for adjusting paints to working consistency. The instructions of the maker shall be followed in this respect.

Paint and filling cements shall be used in accordance with the maker's instructions.

The Contractor shall obtain from the manufacturer and shall submit to the NPC Representative a paint manufacturer's guarantee for the quality of each painting material and that each coat of paint is compatible with previous and subsequent coats.

Paints which do not have to be prepared by mixing several constituents just prior to use shall be brought to the Site in such a state of readiness that they need only be adjusted to brushing or spraying consistency to meet the relevant working conditions (e.g., temperature), by adding the particular thinners in accordance with the maker's instructions.

With the exceptions of ready-mixed materials in original containers, all mixing shall be done at the job site. No materials are to be reduced or changed except as specified by the Manufacturer of said materials.

The quality of the paints shall be such that they form no solid sediment and at most a slight skin in unopened original containers within 6 months - calculated from the maker's delivery date. A paint which has formed a solid sediment or more than just a slight skin in the unopened original containers by the time of use or which cannot be processed satisfactorily shall not be used. A sediment shall be regarded as solid if it cannot be dispelled quickly and completely by stirring.

The use of white zinc (lithophones) will not be allowed.

A place will be designated by the NPC Representative for the storage of paint materials and tools. Whenever it may be necessary to change the location of this storage place, the Contractor shall promptly move to the newly designated place. The storage space floor shall be adequately protected from damage and from paint. Paint shall be covered at all times, safeguards taken to prevent fire.

## SECTION VI – TECHNICAL SPECIFICATIONS

**AW-19.4 Colors and Samples**

All colors shall be subjected to the approval of the NPC Representative. Tinting of matching colors shall be done under the supervision of the NPC Representative. In all cases, a sample shall be applied on the job and the

NPC Representative must give his approval before work is commenced. If required, three panels, 200 mm x 250 mm (8" x 10") of each color and finish shall be prepared in advance, with the NPC Representative. "Of color selected" shall be understood as all coats specified herein.

**AW-19.5 Workmanship**

All work shall be done by skilled mechanics with high quality workmanship. All paints shall be evenly applied so as to be free from sags, runs, crawls or other defects. All painting materials shall be meet the requirements of stress and shall be in accordance with the relevant standards. All coatings shall be of proper consistency and well brushed out so as to show the minimum of brush marks, except varnish and enamel which shall be uniformly flowed on. All brushes shall be clean and in good condition, with heavy brushes preferred. Light brushes shall not be permitted.

Paint shall be thoroughly stirred so as to keep the pigment evenly in suspension when paint is being applied.

No painting shall be done under conditions that are unsuitable for the production of good results. No oil painting shall be done in damp weather.

Application of succeeding coats shall strictly follow the over-coating times specified by the paint manufacturer. If no specific data are available, all coats shall be thoroughly dry before painting shall be applied. At least twenty-four (24) hours shall be allowed between coats. Exterior painting under damp/wet conditions is not allowed.

Painting coat as specified are intended to cover the surfaces perfectly, if surfaces are not fully covered, further coat shall be applied to attain the desired evenness of the paint application.

All parts of moldings and ornament shall be left clean and true to details.

All finish shall be uniform as to sheen, color and texture, except when glazing is required.

**AW-19.6 Protection**

The Contractor shall protect the work of all other trades against damage or injury by his employees, or by his materials, tools or utensils used in connection with this contract. Any damage done by him shall be repaired at his own expense, without additional compensation beyond the contract price.

The Contractor shall note that some damage to paint-work during shipment, storage, and building-in and particularly during grouting of the steel lining is unavoidable and the application of all protective treatment shall be programmed accordingly. Care shall be taken to remove salt crystal liable to become deposited during the sea transport and/or storage at seaport by

## SECTION VI – TECHNICAL SPECIFICATIONS

thorough washing with clean fresh water. Before any coat of paint is applied, the surface shall be prepared as hereunder described, so that it is clean and free from all deleterious matter and completely dry.

The Contractor shall be responsible for the complete shop and field coats. Shop coats shall be checked for good quality and where necessary, before proceeding with the painting or coating operations at Site, the Contractor shall clean and repair, including smooth trowel, all shop coats which are defective or damaged.

Protect all parts of the building from paint drops by using clean drop cloths and remove all paint inadvertently placed or dropped on exposed surfaces without damage to same. Close various spaces while painting and exclude dust until finish is dry.

Plumbing systems shall not be used to wash paint brushes or containers.

Temporary or permanent welding shall not be permitted on areas where the welding will damage paint or other protective coatings, unless the areas of coatings which would be damaged thereby are accessible for repairing and inspection. Materials which have been painted shall be handled with care and protected as necessary to preserve the coating in good conditions.

**AW-19.7 Paint Application**

Materials, which are subject to working instructions, shall be treated according to these instructions, unless stipulated differently by the relevant paint manufacturer:

Paint, gloss and coating may be worked manually or by machines, unless a particular execution has been stipulated in the Specifications.

Paint, gloss and coat shall be bond firmly and be of even surface without scars and strips.

The surface shall be smooth, if not otherwise stipulated in the Specifications, such as finely or coarsely granulated.

Any paint, gloss or coating shall be applied without filling to create a uniform surface or, when gloss is being applied, a flowing surface with the required materials according to instruction manuals, of white or light shade, unless otherwise stated in the Specifications.

Top finish shall be high-gloss, unless otherwise stated in the Specifications.

If flat levels are to be formed, the prime coated surfaces shall be completely being covered with suitable undercoat filler ribbed and smoothed.

Primer protective coating shall be applied on woodwork according to manufacturer's instruction. If several coats are requested, the preceding coat shall need to be dried before applying the subsequent one. This does not apply for wet-on-wet techniques.

Drying periods prescribed by the manufacturer shall be observed, for open surfaces, as well as for edges or irregular surfaces. All edges at doors,

windows, skirting, sockets, etc., shall be of sharp and straight line.

New concrete and masonry surfaces must be thoroughly naturalized either by brush or spray with a solution of 2 kg. of zinc sulfate to each gallon of water.

Surfaces so treated shall be tested to ascertain that alkalinity is removed; otherwise a second treatment with the same solution shall be applied. Within 24 hours after drying, all crystals on the surface must be brushed off applying the prime coat.

Metal works shall be kept clean and free from corrosion following installation. Abraded surfaces shall be retouched prior to finish painting, using the same type of paint as prime coat. Galvanized metals shall be weathered or pickled with the approved metal primer in accordance with printed instruction of the manufacturer.

Where components parts of steel or aluminum alloys meet, joints shall be sealed so that no moisture can penetrate between the contact surfaces.

Rivet and bolt heads, protruding corners, sharp section edges and places of difficult access shall be pre-treated.

The paint shall be applied in coats which are as uniform as possible.

The first priming coat shall be applied by brush. Further coats shall be applied by brush if nothing to the contrary is stipulated in the Specifications.

Smaller and specially shaped brushes shall be used for rivet and bolt heads, protruding corners, sharp section edges and places of difficult access.

When applying paints by spray-gun, the object to be sprayed shall not be contaminated by water or oil in the compressed air.

In paint systems involving coats, the various coats of paints shall be distinguishable from each other by their shade.

All coats of paint shall be applied only to clean, dry and non-greasy surfaces. In multi-coat paint systems, the coat last applied shall always be sufficient dry, free from any superficial moisture and from dust and dirt before applying the next text coat; only when using the moist oil type of paints may it be necessary for the previous coat to be hard dry.

The Contractor shall inform the NPC Representative in good time before starting to apply the next coat so that the NPC Representative shall have the opportunity of approving the previous coat.

Painting work shall not be carried out at a temperature below +5 °C and above 50 °C. In addition, painting work shall not be carried out on surface affected by the action of rain, fog and moisture or water of condensation; work started on such surfaces may not be continued until the surfaces to be painted are completely dry.

## SECTION VI – TECHNICAL SPECIFICATIONS

**AW-19.8 Painting Systems**

All surfaces which are required by the Finish Schedules or specifications to be painted, or otherwise finished, shall be given coats of paints or varnish as specified herein. Individual directions printed on the label of the approved paint and varnish shall be strictly followed. Paint thinner or linseed oil of the same brand as the paint to be thinned shall be used.

All materials, supplies and articles furnished shall be the standard products of superior quality. All constituent materials shall conform to the applicable provisions of the latest edition of ASTM Specifications.

The following list indicates painting materials of special compositions considered suitable for various parts of the works.

Concrete and Plastered Surface

Any concrete, cement plaster exposed to high humidity 3 coats of a highly weather-resistant synthetic resin-based paint. The first coat shall contain from 5% to 20% thinner as the surface requires.

All concrete (walls, foundations, etc.) backfilled with soil or submerged.

- 1 coat of coal-tar epoxy.
- 2 coats of a mineral-filled water resistant coat-tar epoxy.

Concrete, cement plaster, etc. exposed to oil, surface shall be dry, if possible sandblasted, clean and slightly roughened.

- 1 coat with a plastic-modified hydraulic mortar.
- 2 coats of an oil-resistant synthetic resin based paint.

Concrete exposed to Mechanical and Chemical attack.

- 1 coat of colorless 2- pack epoxy based paint; this shall contain from 10% to 20% thinner as the surface requires.
- 2 coats of 2-pack epoxy-based paint.

Concrete flooring exposed to mechanical wear and oil.

- 3 coats of chlorinated rubber-based paint. The first coat shall contain 15% thinner.

Internal concrete, plastered walls exposed to abrasion.

- 3 coats of an oil-free, synthetic resin-based, dust-binding paint.

Concrete flooring subject to minor mechanical wall.

- 2 coats of an oil-free, synthetic resin-based, dust-binding paint.

SECTION VI – TECHNICAL SPECIFICATIONS

Internal plastered ceilings and walls.

- 2 coats of a polyvinyl-acetate dispersion type, non-chalking paint. First coat shall contain up to 30% thinner of clean, fresh water as the surface requires.

Wooden Surfaces

- a) Exterior Parts –
- b) Surface shall be smoothed down with adhesive; if machine sanding is involved, a sanding is involved, a sanding sealer to bind the fibres shall be applied; the surface shall also be dry and free from dust.
  - 1 coat of fungicide and bactericide ingredients after first coat.
  - 2 coats of synthetic resin-based lacquer with white active pigments.
- c) Interior Parts - Application of varnish on wooden interior walls, partitions, T&G ceiling panelling and closets/cabinets.

All materials, supplies and articles furnished shall be the standard products of a known manufacturer approved by the NPC Representative.

- 1) First Coat. Fill open grained wood with natural wood paste fillers, as is, or mixed with oil-wood stain to obtain desired shade. Apply along the grain within 30 minutes. Let dry overnight and sand lightly.
- 2) Second Coat. Apply any one (1) of the colors of oil-wood stain: oak, walnut, marble, and mahogany. Dry overnight and sand lightly.
- 3) Third Coat. Spray required coats of lacquer sanding sealer. Let dry for 30 minutes and sand to smooth.
- 4) Choice of any of the following topcoats:
  - Clear flat lacquer - for standard flat effect.
  - Clear dead flat lacquer - for complete flat lacquer.
  - Super dead flat lacquer - for complete flat lacquer.
  - Clear gloss lacquer - for standard gloss effect.
  - Water white gloss lacquer - for brilliant crystal clear effect.
  - Versatile spar varnish - for glossy thick coating also applicable for exterior wood surfaces.

When spraying under high humid conditions, add up to ten per cent (10%) by volume of lacquer thinner retarder to prevent blushing of lacquer products.

## SECTION VI – TECHNICAL SPECIFICATIONS

Steel Surfaces

Details are given General Technical Requirements.

**AW-19.9 Measurement and Payment**

Measurement of payment for **Painting and Vanishing** will be based on the area applied and accepted by the NPC Representative.

Payment will be made at the corresponding contract unit price per square meter for the pertinent items under Architectural Works in the Bill of Quantities.

Payment shall constitute full compensation for all labor, materials, equipment, tools and incidentals necessary for the completion of this work.

**AW-20.0 CONCRETE FLOOR HARDENER****AW-20.1 General**

The work under this section shall be undertaken by skilled tradesmen experienced with this kind of work. The work to be done shall consist of furnishing all labor, materials and provision of tools and equipment necessary to complete the application of Floor Hardener.

**AW-20.2 Materials**

Floor hardener shall be non-metallic a mixture of especially graded mineral aggregates crushed and sieved to produce sharp granules. It should be extremely hard and must be highly resistant to abrasion, impact, chemical and acid, attack and will not oxidize under any circumstances. It should be non-metallic and must be a mixture of graded Silicon Carbide and Aluminum Oxide Aggregates.

**AW-20.3 Measurement and Payment**

Measurement and payment for **Concrete Floor Hardener** will be based on the area placed and accepted by the NPC representative.

Payment will be made at the corresponding contract unit price per square meter for the pertinent item under Architectural Works in the Bill of Quantities.

Payment shall constitute full compensation for all labor, materials, equipment, tools and incidentals necessary for the completion of this work.

**AW-21.0 FIBER CEMENT BOARD****AW-21.1 General**

The work to be done under this section includes the furnishing of all labor, materials, equipment, tools and other facilities necessary to complete the

## SECTION VI – TECHNICAL SPECIFICATIONS

work.

Boards for walls of the type and thickness indicated shall be properly installed and coordinated with the work of other trades.

**AW-21.2 Materials**

Fiber cement board for wall shall be of Portland cement, sand, cellulose fiber and water autoclaved, immune to water damage, fire resistant, durable, rot and termite proof.

**AW-21.3 Handling and Storage**

Boards shall be stacked on edge or laid flat on a smooth surface. Edges and corners shall be protected from chipping. To ensure optimum performance, store sheets under cover and keep dry prior to fixing.

**AW-21.4 Installation**

Fiber cement boards shall be fixed by a qualified installer as recommended by the manufacturer.

**AW-21.5 Framing**

Steel channel shall be used at maximum spacing of 600mm x 600mm O.C. B.W. Six (6) millimeter thick board shall be fixed to metal frame with 2mm Ø galvanized fiber cement nail.

**AW-21.6 Measurement and Payment**

Measurement for payment for **Fiber Cement Board** will be based on the area install and accepted by the NPC Representative.

Payment will be made at the corresponding contract unit price per square meter for the pertinent items under Architectural Works in the Bill of Quantities.

Payment shall constitute full compensation for all labor, materials, equipment, tools and incidentals necessary for the completion of this work.

**AW-22.0 SOIL TREATMENT****AW-22.1 General**

The work to be done under this Section shall include all labor, materials, tools and equipment necessary for soil treatment.

The Contractor shall treat the soil under the building and immediate surroundings to make it impervious and toxic to subterranean termites, often referred to as white ants or "anay" by application of soil poison solutions.



## SECTION VI – TECHNICAL SPECIFICATIONS

**AW-22.2 Material**

Material to be used shall be a solution commonly used by licensed companies or entities engaged in pest control or pest eradication. Banned solutions must not be applied.

**AW-22.3 Application**

The application of solutions follows the sequence of construction and the following are the order treatment:

- a) Thoroughly saturate every linear meter of excavation for footings and other cement work.
- b) After grading and leveling the soil in the ground and layers of gravel laid preparatory to the pouring of concrete, flood or soak every square floor area.
- c) As soon as the building is constructed, just prior to the landscaping of the lawn and garden, saturate every linear meter perimeter of the building, about three (3) meters wide, with the termite proofing solution.
- d) Treat earth fills thoroughly as they may carry termite colonies. As soon as the fill is packed and leveled, saturate every one square meter area with 4 liters of the termite-proofing solution.

An ordinary watering can (sprinkling can) can be used to saturate or saturate areas with the termite-proofing solution. However, for convenience and thorough and faster application, use a power sprayer with 3 to 5 gallons per minute capacity.

**AW-22.4 Measurement and Payment**

Measurement for payment for **Soil Treatment** will be shall be based on the unit of measure specified in the bill of quantities installed and accepted by the NPC Representative

Payment will be made at the corresponding contract unit price per unit of measure specified in the bill of quantities for the pertinent items under Architectural Works.

Payment shall constitute full compensation for all labor, materials, equipment, tools and incidentals necessary for the completion of this work.

**AW-23.0 PLUMBING FIXTURES AND FITTINGS****AW-23.1 General**

The work covered by this section of the Specifications consists in furnishing all plant, labor, equipment and tools, articles, appliances and materials and in performing all operations in connections with the installation of all plumbing

- AW-23.2** fixtures, fittings and accessories, complete, in strict accord with this section of the Specifications or indicated on the drawings, are included in this work.
- Make**

The model numbers herein given are intended to illustrate the quality and design of fixtures that will be required. American standard fixtures specified herein and any substitution made to any item of fixtures specified must first be approved by the NPC Representative.

**AW-23.3 Trade Marks**

All plumbing fixtures and fittings must bear the trademarks of the manufacturer.

Maintenance Manual shall be submitted including complete instructions for replacing valve washers and strainers and give manufacturer's recommendations as to cleaning finish fixture surfaces.

Submit samples of valves, faucets, trims and others for approval of the NPC Representative.

**AW-23.4 Fixtures**

- a) Water Closet – as shown in the drawings or as specified in the Bill of Quantities
- b) Lavatory – as shown in the drawings or as specified in the Bill of Quantities
- c) Urinal – as specified in the Bill of Quantities
- d) Double Tub – Stainless steel sink
- e) Bibbs – Nickel Plated Copper or Brass Alloy
- f) Shower Heads – Nickel Plated Copper
- g) Plated clips and 19mm (3/4") caps on wall or as indicated on the drawings.
- h) Floor Drain – Stainless or Brass Alloy
- i) Clean-outs – Brass alloy

**AW-23.5 Installation**

Plumbing fixtures shall be installed free and open in a manner to afford access for cleaning. All brackets, cleat, plates and anchors required to support the fixtures shall be furnished in a rigidly manner. Water closets shall be sat on Boll-Wax.

Installed plumbing fixtures shall be kept clean and in working order for adequate protection so as not be used by anybody until issuance of Certificate of Completion.

All fixtures shall be provided with individual control stop so that each fixture may be separately controlled without affecting any other fixture.

All flush valves shall be equipped with vacuum breaking devices.

#### **AW-23.6 Toilet Accessories**

- a) Soap Holders – white, vitreous China to match fixtures quality, brand and wainscoting color.
- b) Tissue/Toilet Paper Holder - colored, to follow Water Closet brand and quality. Provide and fit, ready for use, on most convenient side of wall inside each water closet compartment, 750mm (30") above the finish floor.
- c) Urinal and Toilet Partition and Cubicle Doors- Hard wood laminate phenolic boards. Provide polyester coated extruded aluminium framing, non-rusting connection accessories, door hinges and lock sets, toilet paper holder, grab handle and accessory hook, signage.
- d) Towel Holder-stainless
- e) Liquid Soap Dispenser

#### **AW-23.7 Measurement and Payment**

Measurement and payment for **Plumbing Fixtures** will be based on the number of sets/pieces installed and accepted by the NPC Representative.

Payment will be made at the corresponding contract unit price per set/piece for the pertinent item under Architectural Works in the Bill of Quantities.

Payment shall constitute full compensation for all labor, materials, equipment, tools and incidentals necessary for the completion of this work.

#### **AW-24.0 WATERPROOFING**

##### **AW-24.1 General**

The work includes the laying/ installation of waterproofing membrane at the roof deck of the building.

Waterproofing materials shall be delivered to the site in their original sealed containers or packages bearing manufacturer's name and brand designation.

The work shall be performed by the manufacturer's certified applicators and only the best quality of materials and workmanship shall be used in strict accordance with the standard practice for this type of work.

## SECTION VI – TECHNICAL SPECIFICATIONS

**AW-24.2 Materials**

The waterproofing material shall be a complete system of bitumen layers supplied by a manufacturer of reputable corporate existence.

Waterproofing materials shall be heat resistant preformed reinforced bituminous membrane which has good elongation and recovery characteristic when subjected to expansion and contraction movements.

**AW-24.3 Surface Preparation**

All concrete or masonry surfaces shall be cured for minimum of seven (7) days. It must be wood-trawled, smooth, firm, dry, clean and free from rubbish, loose or foreign materials and imperfections.

Installation of metal fittings and similar works shall be completed before application of waterproofing is done.

Surfaces shall be properly graded to drain water freely into drain lines. Drainage connections shall be set up to permit free flow of water. There shall be provisions for mortar cants in the angle formed by the area. If required, reglets of about 40mm deep and 40mm wide at 250mm above floor finish shall be provided along walls or parapet walls for the waterproofing system.

**AW-24.4 Execution of Work**

The waterproofing membrane shall be installed according to the manufacturer's instruction. Apply material "patching compound" reinforced with "patching fabric" on cracks and other surface imperfections.

The membrane application shall be commenced from the lowest point when applied on a surface to fall line to ensure weathered overlaps.

After installation of membrane, careful inspection shall be made for accidental damage. Damaged area shall be cleaned and patched with fresh membrane waterproofing (minimum patching material of 152mm x 152mm).

Prior to acceptance of the job, all waterproofed surfaces shall be given a 48-hour flooding and the Contractor shall remedy at once any evidence of leakage. Flooding test shall be done by plugging all drains, building temporary dams at opening so that water will be 25.4mm (1") deep at high point of waterproofing.

Concrete topping to be used shall be 20.70MPa as per ACI specifications and 50mm (2") thick (minimum) excluding the finish and reinforced with welded steel wire fabric as per ASTM A185-73 specifications.

In particular, the Contractor shall verify conditions such as the following do not exist:

- extensive unevenness of the bed
- too rough, too porous, too smooth surfaces
- sharp edges of boarding and ridges
- variation from the horizontal or fall stipulated in the Specifications or dictated by circumstances

- incorrect level of the surface of the bed
- non-rounded corners, edges and channeling
- stress and settlement cracks, holes
- too moist surface
- non-sealing of voids (e.g. in concrete)
- inadequate firmness of the bed
- oily surface
- unsuitable type or portion of penetrating structural members
- lack of parts for connecting structural members which penetrate the waterproofing

**AW-24.5 Guarantee**

The Contractor shall guaranty that the work specified in this section will be free from defects of materials, workmanship and leakage for a period of five (5) years from the date of final acceptance. This obliges the Contractor to make good the defective work.

**AW-24.6 Measurement and Payment**

Measurement of payment for **Membrane Waterproofing** will be based on the area applied and accepted by the NPC Representative.

Payment will be made at the corresponding contract unit price per square meter for the pertinent items under Architectural Works in the Bill of Quantities.

Payment shall constitute full compensation for all labor, materials, equipment, tools and incidentals necessary for the completion of this work.

**SECTION VI – TECHNICAL SPECIFICATIONS****CW – CIVILWORKS****TABLE OF CONTENTS**

<b><u>CLAUSE NO.</u></b>	<b><u>TITLE</u></b>	<b><u>PAGE NO.</u></b>
<b>CW-1.0</b>	<b>GENERAL CONSTRUCTION FACILITIES .....</b>	<b>1</b>
CW-1.1	Scope.....	1
CW-1.2	Moving-in.....	1
CW-1.3	Contractor's CampFacilities.....	1
CW-1.4	WaterSupply .....	1
CW-1.5	SewerageDisposal and Sanitation.....	1
CW-1.6	Fire Protection.....	2
CW-1.7	Construction Power .....	2
CW-1.8	CampSecurity.....	2
CW-1.9	Construction Material Storage .....	2
CW-1.10	Removal of Camp and Construction Facilities .....	2
CW-1.11	Measurement and Payment.....	3
<b>CW-2.0</b>	<b>CARE OF WATER DURING CONSTRUCTION.....</b>	<b>3</b>
CW-2.1	Scope.....	3
CW-2.2	Drainage and Dewatering .....	3
CW-2.3	Measurement and Payment.....	3
<b>CW-3.0</b>	<b>ENVIRONMENTAL REQUIREMENTS FOR CIVIL WORKS.....</b>	<b>4</b>
CW-3.1	Scope.....	4
CW-3.2	General Conditions.....	4
CW-3.3	Measurement and Payment.....	5
<b>CW-4.0</b>	<b>SITE GRADING .....</b>	<b>5</b>
CW-4.1	Scope.....	5
CW-4.2	Clearing, Grubbing and Miscellaneous Work.....	5
	CW-4.2.1Clearing and Grubbing .....	5
	CW-4.2.2Miscellaneous Work.....	6
CW-4.3	Grading.....	6
	CW-4.3.1General .....	6
	CW-4.3.2Classification of Materials .....	6
	CW-4.3.3Stripping.....	6
	CW-4.3.4Excavation and Fill .....	6

	CW-4.3.5Slides.....	7
	CW-4.3.6Slip-outs .....	8
CW-4.4	Disposal.....	8
CW-4.5	Sources of Fill Materials.....	8
CW-4.6	Environmental Requirements .....	8
CW-4.7	Measurement and Payment.....	8
	CW-4.7.1Clearing and Grubbing .....	8
	CW-4.7.2Miscellaneous Works.....	8
	CW-4.7.3Stripping.....	9
	CW-4.7.4Grading Excavation.....	9
	CW-4.7.5Grading Fill .....	9
<b>CW-5.0</b>	<b>STRUCTURAL EXCAVATION, FILL AND BACKFILL .....</b>	<b>9</b>
CW-5.1	Scope.....	9
CW-5.2	Materials .....	10
	CW-5.2.1Structural Excavation .....	10
	CW-5.2.2Structural Fill .....	10
	CW-5.2.3Special Foundation, if any.....	10
	CW-5.2.4Structural Backfill.....	11
CW-5.3	Construction .....	11
	CW-5.3.1Excavation .....	11
	CW-5.3.2Structural Foundation Fill .....	12
	CW-5.3.3Special Foundations .....	12
	CW-5.3.4Backfill.....	12
CW-5.4	Measurement and Payment.....	13
	CW-5.4.1Structural Excavation .....	13
	CW-5.4.2Structural Foundation Fill .....	13
	CW-5.4.3Special Foundations .....	14
	CW-5.4.4Structural Backfill.....	14
	CW-5.4.5Trench Excavation and Backfill for Sewerage, Drainage and Water Supply Pipes and Cable Trench.....	14
<b>CW-6.0</b>	<b>CONCRETE .....</b>	<b>14</b>
CW-6.1	Scope.....	14
CW-6.2	Class of Concrete .....	14
CW-6.3	Materials .....	15
	CW-6.3.1Cement.....	15
	CW-6.3.2Reinforcing Steel .....	15
	CW-6.3.3Water.....	15
	CW-6.3.4Aggregates .....	15
	CW-6.3.5Formwork.....	15
CW-6.4	Storage of Materials .....	16

	CW-6.4.1Cement and Aggregates .....	16
	CW-6.4.2Reinforcing Steel .....	16
CW-6.5	Concreting .....	16
	CW-6.5.1General .....	16
	CW-6.5.2Formwork Construction .....	16
	CW-6.5.3Placing Reinforcement .....	18
	CW-6.5.4Mixing Concrete .....	18
	CW-6.5.5Placing Concrete .....	18
	CW-6.5.6Finishing Concrete .....	18
	CW-6.5.7Removal of Forms .....	19
	CW-6.5.8Curing and Protection .....	19
	CW-6.5.9Sampling and Testing of Concrete .....	19
	CW-6.5.10Tolerances and Repair for Concrete Construction .....	20
	CW-6.5.11Second Stage Concrete .....	20
CW-6.6	Measurement and Payment.....	21
<b>CW-7.0</b>	<b>REINFORCING STEEL .....</b>	<b>21</b>
CW-7.1	Description .....	21
CW-7.2	Material Requirement.....	21
	CW-7.2.1 Bar Reinforcement .....	21
	CW-7.2.2 Sampling .....	22
CW-7.3	Construction Requirement .....	22
	CW-7.3.1 Order List for Bent Bars.....	22
	CW-7.3.2 Fabrication.....	22
	CW-7.3.3 Protection of Material.....	22
	CW-7.3.4 Placing and Fastening Reinforcement & Miscellaneous Material (ACI-301).....	23
	CW-7.3.5 Splicing.....	24
CW-7.4	Measurement and Payment.....	25
<b>CW-8.0</b>	<b>STRUCTURAL STEEL .....</b>	<b>26</b>
CW-8.1	General.....	26
	CW-8.1.1 Submittals .....	26
	CW-8.1.2 Delivery and Storage .....	26
CW-8.2	Materials .....	27
	CW-8.2.1 Steel.....	27
	CW-8.2.2 Bolts, Nuts and Washers:.....	27
	CW-8.2.3 Accessories:.....	27
CW-8.3	Execution.....	28
	CW-8.3.1 Fabrication .....	28
	CW-8.3.2 Welding of Structural Steelwork:.....	28
	CW-8.3.3 Shop painting .....	28
	CW-8.3.4 Erection .....	29



**SECTION VI – TECHNICAL SPECIFICATIONS**

CW-8.3.5	Tests and Inspections.....	29
CW-8.4	MEASUREMENT AND PAYMENT.....	30
<b>CW-9.0</b>	<b>DRAINAGE SYSTEM &amp; APPURTENANT STRUCTURES .....</b>	<b>30</b>
CW-9.1	Scope.....	30
CW-9.2	Materials .....	35
	CW-9.2.1 Concrete Ditch .....	35
CW-9.3	Construction .....	35
	CW-9.3.1 Concrete Ditch .....	35
	CW-9.3.2 Appurtenant Structures.....	35
CW-9.4	Measurement and Payment.....	35
	CW-9.4.1 Concrete Ditch .....	35
	CW-9.4.2 Appurtenant Structures.....	36
<b>CW-10.0</b>	<b>GROUTING .....</b>	<b>31</b>
CW-10.1	Scope.....	31
CW-10.2	Physical Properties .....	31
CW-10.3	Submittals.....	31
CW-10.4	Measurement and Payment.....	31
<b>CW-11.0</b>	<b>HIGH DENSITY POLYETHYLENE LINER .....</b>	<b>32</b>
CW-11.1	Scope.....	31
CW-11.2	Physical Properties .....	31
CW-11.3	Submittals.....	31
CW-11.4	Measurement and Payment.....	31
<b>CW-12.0</b>	<b>PERIMETER FENCE .....</b>	<b>32</b>
CW-12.1	Scope.....	31
CW-12.2	Physical Properties .....	31
CW-12.3	Submittals.....	31
CW-12.4	Measurement and Payment.....	31
<b>CW-13.0</b>	<b>PVC WATERSTOP .....</b>	<b>32</b>
CW-13.1	Scope.....	31
CW-13.2	Physical Properties .....	31
CW-13.3	Submittals.....	31
CW-13.4	Measurement and Payment.....	31

## TECHNICAL SPECIFICATIONS

### CW – CIVILWORKS

#### **CW-1.0 GENERAL CONSTRUCTION FACILITIES**

##### **CW-1.1 Scope**

This section covers the construction and/or maintenance of access roads, drainage system and other appurtenant structures, moving-in of the Contractor's construction equipment, setting up of the Contractor's camp and the disposition of the Contractor's various facilities at the end of the Contract.

##### **CW-1.2 Moving-in**

The Contractor shall bring to the site all his necessary construction equipment and plant and install all stationary construction equipment and plant at location and in the manner approved by the NPC. The Contractor shall submit sufficient detailed plans showing the proposed location of such stationary equipment and plant and other pertinent data. No installation of such stationary equipment shall be undertaken unless the corresponding plans have been approved by the NPC.

##### **CW-1.3 Contractor's Camp Facilities**

The Contractor shall provide and grade his camp site, construct his camp, employee housing, warehouse, machine and repair shops, fuel storage tanks and provide such related facilities and sanitary conveniences that the Contractor deems necessary for maintaining health, peace and order in the camp and work areas. The areas that may be used by the Contractor within the plant site shall be designated by the NPC.

The Contractor shall provide, maintain and operate, under competent direction, such camps and facilities as are necessary for the housing, feeding and accommodation of his employees.

##### **CW-1.4 Water Supply**

The Contractor shall, at his own expense, be responsible for the supply, installation, operation and maintenance of a safe and adequate supply of drinking and domestic water. Whenever there is a possibility of contamination of the water supply for drinking and domestic purposes, chlorination or some other approved methods of sterilization shall be carried out. The installation and maintenance of these services shall be subject to the approval of the NPC.

##### **CW-1.5 Sewerage Disposal and Sanitation**

The Contractor shall, at his own expense, be responsible for the installation operation and maintenance of an adequate sewerage disposal

and sanitation system and shall provide adequate toilet and wash-up facilities for his employees at his camp and in the areas where work is being carried out.

The Contractor shall execute the work with due regard to adequate sanitary provisions and applicable codes and shall take all necessary steps to prevent the pollution of water in any spring, river, or other sources of water supply. All toilets or wash-up facilities shall be subject to the prior and continuing approval of the NPC.

**CW-1.6 Fire Protection**

The Contractor shall observe all necessary precautions against fire, shall provide and maintain at his own expense, portable fire-fighting equipment he may deem necessary, and shall comply with all applicable laws of the Philippines relating thereto.

In the event of an uncontrollable fire occurring in the area of the Contractor's operation, the Contractor shall have to extinguish the fire immediately at his own expense, to the full extent of the manpower and equipment employed under the contract at the time of the fire.

The Contractor shall indemnify NPC against all liabilities, claims, damages and/or lawsuits arising thereto.

**CW-1.7 Construction Power**

The Contractor shall be responsible for providing his own electric power supply required for construction and erection/installation. If power is available from NPC and should the Contractor elect to utilize the NPC's power supply, he shall make an arrangement with NPC concerned group as to the billing rates and other requirements needed for direct connection to NPC.

**CW-1.8 Camp Security**

The Contractor shall provide his own security force to the extent that he deems necessary for maintaining peace and order in the camp and work areas and to safeguard materials and equipment. Nothing under the provisions of this paragraph shall relieve the Contractor from full responsibility for the maintenance of peace and order and protection of life and property in all areas where he operates.

**CW-1.9 Construction Material Storage**

The Contractor is required to put up warehouse(s) with capacities sufficient to store the construction materials required in the work. The warehouse(s) shall be specifically for this contract, notwithstanding his other facilities in the site that may serve the purpose

**CW-1.10 Removal of Camp and Construction Facilities**

After the completion of the work covered by the contract and prior to acceptance of the completed work, the entire camp facilities of the Contractor, including its water supply system, electric distribution system, quarters, warehouses, shops, dining halls, commissaries, temporary shed and other facilities therein shall be removed by the Contractor. The site shall be cleared and cleaned as directed by the NPC.

**CW-1.11 Measurement and Payment**

No separate measurement and payment will be made for the Contractor's Construction Facilities. The entire cost thereof shall be included in the various pay items in the Bill of Quantities.

**CW-2.0 CARE OF WATER DURING CONSTRUCTION**

**CW-2.1 Scope**

In accordance with the specifications contained in this section or otherwise directed, the Contractor shall construct and maintain all necessary temporary drainage ditches and other temporary protective works and he shall also furnish, install, maintain and operate necessary pumping equipment and other devices to protect construction operations free from water coming from any source, including rain.

**CW-2.2 Drainage and Dewatering**

The Contractor shall be responsible for dewatering foundation areas so that work can be carried out on a suitably dry condition. The Contractor shall construct drainage ditches, holes, culverts, furnish, maintain and operate at his own expense all necessary pumps and other dewatering devices to keep all work areas free from water.

After the work is completed and before it is accepted by the NPC, the Contractor shall remove all pumping equipment and shall remove, fill or plug all temporary drainage structures as directed, all at his expense.

**CW-2.3 Measurement and Payment**

No separate measurement and payment will be made for the Care of Water During Construction operations. The cost of furnishing, constructing, maintaining, operating and removing of temporary drainage structures, pumping system and other dewatering devices necessary to keep construction operations free from water, shall be included in the various pay items in the Bill of Quantities for structures where such care of water is required.

## SECTION VI – TECHNICAL SPECIFICATIONS

**CW-3.0 ENVIRONMENTAL REQUIREMENTS FOR CIVIL WORKS****CW-3.1 Scope**

This section pertains to the environmental and safety provisions, requirements and conditions that shall govern during the execution of all civil works under this project.

**CW-3.2 General Conditions**

The Contractor shall ensure compliance with the applicable environmental and safety regulations, as well as ECC conditions, during installation/construction of this project through the implementation of measures that include, but not limited to, the following:

- a) Designate a Safety Officer and a Pollution Control Officer who shall respectively handle all safety and environmental concerns of the project.
- b) Prepare and submit Construction Safety and Health Plan.
- c) Properly manage debris and various waste generated during installation/construction, such as the following:
  - Dispose of demolition and construction debris in a designated or NPC approved disposal area(s);
  - Stockpile (and cover if possible) or haul to the designated and/or pre-developed dump sites (spoil disposal areas) that shall be provided with suitable drainage – equipped with sediment traps, stripped top soil, spoils from quarry/borrow sites and excavated materials;
  - Segregate solid wastes, such as empty cement sacks, scraps of tin or wood, used wires and other domestic garbage, for recycling or storage in NPC-approved temporary storage areas and further disposal to LGU-designated disposal sites.
  - Properly handle, store and dispose-off, through DENR-accredited transporter/treater, hazardous wastes i.e. used oils, paints, thinner, etc.
- d) Limit construction activities that generate excessive noise to daytime works only to prevent nuisance to nearby residents during rest hours.
- e) As far as practicable, undertake site stripping, grading and excavations during dry weather.
- f) Construction/Installation shall be carried-out in a manner where landslides and erosions are minimized.

- g) Avoid unnecessary opening/clearing of areas outside construction sites or destruction of vegetative cover, especially cutting of existing trees; and to re-vegetate disturbed areas.
- h) Implement biological control measures such as maintenance of vegetation buffers (i.e. sodding of grass, planting of creeping vines, herbs, shrubs and trees) to shield streams/rivers from sedimentation; planting of vegetative cover over erodible surfaces; and planting of exposed sloping areas with shallow-rooted species like grasses, herbs or creepers.
- i) Locate fill slopes and spoil heaps away from drainage routes and properly remove/dispose the same as soon as practicable.
- j) Preserve or replace, if practicable, natural drainage patterns (when disturbed by civil works) with appropriate drainage channels.
- k) Convey oil-contaminated wastewater from workshops, garages, or gas filling stations through an oil trap (i.e. improvised oil-water separator) prior to discharge.
- l) Spray water, wherever and whenever necessary, to minimize dust generation.
- m) Provide PPEs and other safety provisions required by DOLE, for its project/site works.
- n) Take all necessary steps to prevent the pollution of groundwater and/or water bodies in the vicinity of the project site.

**CW-3.3 Measurement and Payment**

No separate measurement and payment will be made for the Contractor's compliance to the foregoing. The entire cost thereof shall be included in the various pay items in the Bill of Quantities.

**CW-4.0 SITE GRADING****CW-4.1 Scope**

In accordance with the specifications contained herein and in conformance with the lines, slopes, grades and extent shown on the plans or otherwise directed by the NPC, the Contractor shall furnish all equipment, labor and materials and shall perform the required grading work.

**CW-4.2 Clearing, Grubbing and Miscellaneous Work****CW-4.2.1 Clearing and Grubbing**

The Contractor shall perform clearing and grubbing on the project site. The site shall be cleared and grubbed of all trees and brush except

**SECTION VI – TECHNICAL SPECIFICATIONS**

particular trees, which may be retained by the NPC for preservation. Particular trees to be left in place shall be protected from scarring and/or other injuries during clearing and grubbing work and other construction operations.

All stumps, roots and brush shall be removed to a depth of thirty (30) cm below original ground surface and disposed of in a place designated by the NPC. Downed timber, which may be ordered saved by the NPC for future use, shall be cut into logs as directed and neatly piled in a place designated by the NPC, otherwise they shall be disposed of same as above.

**CW-4.2.2      Miscellaneous Works**

Where shown on the drawings or if not shown but directed by the NPC, the Contractor shall perform miscellaneous work like demolition, removal, chipping, replacement or transfer of existing structures and other miscellaneous work. All demolished structures shall be disposed of as directed by NPC.

**CW-4.3      Grading****CW-4.3.1      General**

The word "grading" as defined herein means bringing to required grades all areas in accordance with the lines, slopes, elevations and grades shown on the drawings or as directed by the NPC.

**CW-4.3.2      Classification of Materials**

All materials in grading work shall be unclassified regardless of the nature of materials encountered during grading excavation and of materials used in grading fill. It is on the basis of unclassified material that Contractor shall determine his unit bid price for grading excavation and grading fill.

**CW-4.3.3      Stripping**

Fill areas to be brought to grade shall first be stripped of their top soil as directed but in no case less than twenty (20) centimeters in depth and disposed of properly in spoil areas designated by the NPC. Only materials from grading excavation and intended to be used for filling or backfilling purposes shall be stripped of top soil in the same manner as above.

**CW-4.3.4      Excavation and Fill**

Areas required to be brought to grade shall be excavated or filled as the case may be. Grading work shall be carried out in such a manner that the free drainage is maintained at all times and nowhere shall pondage be found in any part of the work.

The NPC may require the modification of slopes and grades according to the conditions actually encountered during excavation, but such change or

## SECTION VI – TECHNICAL SPECIFICATIONS

modification shall not be construed to mean by the Contractor as a basis for additional compensation over and above the contract unit prices.

Any over-excavation performed by the Contractor for any purpose or reason, except as may be ordered by the NPC, shall be at the Contractor's expense and any excess of excavation shall be refilled, where required, with approved materials that shall be furnished, placed and properly compacted at the expense of the Contractor.

Unsuitable materials, as determined by the NPC, which may be encountered below established grade, shall be removed to a depth as directed and accordingly replaced with suitable materials approved by the NPC. The removal and proper disposal of such unsuitable materials shall be paid for at the contract unit price for the item, Grading Excavation, and payment for placing and compacting suitable material be made at the contract unit price for the item, Grading Fill, in the Bill of Quantities.

Fill work shall not be started until the area has been inspected and approved by the NPC after stripping. Grading fill shall be spread and compacted in layers of 15 cm. loose volume and compacted with approved roller weighing not less than 10 tons. Each layer shall be moistened or dried as directed for maximum compaction. No succeeding layer shall be placed thereon unless the preceding layer has been tested for compaction and approved by the NPC.

In the event that construction of concrete footing or other concrete foundations is on fill, the fill shall be compacted efficiently and thoroughly so that when the fill is tested for compaction at the required foundation elevation for the structure, the required bearing capacity is attained but in no case less than 17.24MPa. In no case shall filling and compaction work to be done without the presence of NPC's inspectors. The Contractor shall be held liable for any structural instability or damage that might result in consequence to non-compliance of this requirement. The Contractor shall institute corrective measures to bring the foundation base to a condition or state that will conform to the required bearing capacity; and also to repair and make good any damage on the structure to the satisfaction and at no cost to NPC.

**CW-4.3.5 Slides**

In the event that slides occur along excavated slopes during grading operations or after completion of grading but prior to acceptance of the work, the Contractor shall remove and dispose the slide materials and also to trim the slopes as directed to leave the slopes in a safe and neat condition all at no additional cost to NPC, unless occurrence of such slides is occasioned by causes beyond control of the Contractor. In such event, payment for the satisfactory removal and proper disposal of slide material and finishing and rounding of slopes will be paid for at the equivalent of thirty percent (30%) of the contract unit price per cubic meter for the item Grading Excavation.



## SECTION VI – TECHNICAL SPECIFICATIONS

**CW-4.3.6 Slip-Outs**

In the event of slip-outs in any part of the grading fill prior to final acceptance of the work, the Contractor shall rebuild such portion of the fill. In the case it is determined that the slip-outs was caused through the fault of the Contractor, the rebuilding of the fill shall be performed by the Contractor at no extra cost to NPC; otherwise, the reconstruction of the fill will be paid for thirty percent (30%) of the contract unit for the item, Grading Fill.

**CW-4.4 Disposal**

All excess materials from grading work (including excess materials in structural excavation and miscellaneous work) shall be disposed of by the Contractor. The acquisition of the right-of-way for the area of disposal including the access thereto, permits, and other requirements, shall be the responsibility of the Contractor at no cost to NPC. The Contractor shall be held solely liable for any claim by third parties that may arise from improper transport and disposal of excess materials. The cost of acquisition of the above-mentioned right-of-way shall be included in the unit bid price for excavation.

**CW-4.5 Sources of Fill Materials**

When suitable materials from grading excavation are deficient to meet the quantity required for grading fill, additional fill materials shall be obtained from other sources proposed by the Contractor and approved by the NPC. Cost of excavating, hauling, placing and compacting additional materials from borrow sources shall be included in the unit price bid for the item, Grading Fill. Acquisition of right-of-way to these sources shall be the responsibility and account of the Contractor.

**CW-4.6 Environmental Requirements**

All construction activities to be performed by the Contractor shall be in accordance with the restrictions stated in the approved Environmental Clearance Certificate (ECC) and the conditions set forth in Clause 3.0 – Environmental Requirements for Civil Works.

**CW-4.7 Measurement and Payment****CW-4.7.1 Clearing and Grubbing**

Unless otherwise specified in the bill of quantities, no separate measurement and payment will be made for Clearing and Grubbing. Corresponding cost hereof shall be included in the unit bid price of relevant item(s) in the bill of quantities.

**CW-4.7.2 Miscellaneous Works**

Measurement for payment for miscellaneous work such as demolition, restoration, etc., shall be made on a lot basis unless otherwise specified in the bill of quantities. Payment will be made at the contract unit price for

the item Miscellaneous Works, which payment shall cover all cost for furnishing labor, equipment and incidentals necessary for demolition and restoration, disposal, and other related works required to complete the item.

**CW-4.7.3 Stripping**

Unless otherwise specified in the bill of quantities, no separate measurement and payment will be made for Stripping. Corresponding cost hereof shall be included in the unit bid price of relevant item(s) in the bill of quantities.

**CW-4.7.4 Grading Excavation**

Measurement for payment for Grading Excavation shall be based on the number of cubic meters excavated and properly disposed. Volume shall be computed by the average end area method which shall be the volume between the original ground (as determined by survey to be made by representatives of both NPC and the Contractor) and graded surface on the drawings or as established by NPC. To this volume shall be added, for purpose of payment, all authorized excavations below grade.

Payment will be made at the contract unit price for the item Grading Excavation in the Bill of Quantities, which payment shall constitute full compensation for furnishing of all labor, construction equipment and incidentals necessary excavate, dispose and other related work required to complete the work item.

**CW-4.7.5 Grading Fill**

Measurement for payment for Grading Fill shall be based on the number of cubic meters of the materials placed, graded, compacted and accepted. Volume shall be computed by the average end area method which shall be the volume between the ground surface after stripping and the finished grade surfaces on the drawings or as established by NPC.

Payment will be made at the contract unit price for the item Grading Fill in the Bill of Quantities, which payment shall constitute full compensation for furnishing of all materials, labor, construction equipment and incidentals necessary to complete the work item.

**CW-5.0 STRUCTURAL EXCAVATION, FILL AND BACKFILL**

**CW-5.1 Scope**

In accordance with the specifications contained herein and as shown on the drawings and otherwise directed, the Contractor shall perform all the required structural excavation, fill and backfill for the entire project, including the proper disposal of excess excavated materials.

## SECTION VI – TECHNICAL SPECIFICATIONS

**CW-5.2 Materials****CW-5.2.1 Structural Excavation**

No classification will be made on the materials excavated. The Contractor shall determine his/her unit bid price for structural excavation based on unclassified material regardless of the nature of the materials actually encountered and excavated.

**CW-5.2.2 Structural Fill****a. Sand and Gravel Fill**

The material shall be of the same classification as the sand and gravel base consisting of river sand and gravel as approved by the NPC. The composite material shall be free from vegetable matter and lumps or balls of clay, and shall be uniformly graded from coarse to fine in accordance with the grading requirements shown below:

<b><u>Sieve Designation (Square Mesh Sieves)</u></b>	<b><u>Percentage by Weight Passing</u></b>
50.0 mm (2")	100
25.4 mm (1")	55-85
9.5 mm (3/8")	35-60
4.76 mm (No. 4)	25-50
2.08 mm (No. 10)	20-40
0.42 mm (No. 40)	8-20
0.074 mm (No. 200)	2-8

**b. Structural Earth Fill**

Structural earth fill shall consist of filling with suitable materials obtained from grading excavation or from borrow areas approved by the NPC.

**CW-5.2.3 Special Foundation, if any**

The NPC shall have the option to use one or both of the following materials for special foundations, whether or not shown on the drawings:

**a. Lean Concrete**

The strength of lean concrete shall be 13.79MPa or as designated by the NPC.

**b. Selected Materials**

Selected materials shall consist of compactable material which, when compacted, shall attain the required bearing capacity. The material could be a combination of earth and rock particles not greater than 8 cm including sandy clay, gravelly clay, or shale, all approved by the NPC.

Bed materials for water pipes and/or drainage culverts shall use sand fills,

**CW-5.2.4 Structural Backfill**

Backfill for Structures Other Than Pipes – Material for backfill shall consist of compactable and approved material taken from grading and structural excavations. Any additional material needed shall be obtained from borrow areas proposed by the Contractor and approved by the NPC.

Backfill for Sewerage and Drainage Pipes – The layer of backfill materials immediately above, up to 60 cm. from the top of pipe, and on the sides of the pipe shall consist of selected material consisting of clay soil and/or other fine materials that are free from stone particles, roots, debris. The upper layer shall consist of compactable materials taken from pipe trench and other structural excavation.

Backfill for Water Supply Pipes – Backfill for water supply pipes shall consist of compactable materials taken from trench excavation and approved by the NPC.

**CW-5.3 Construction****CW-5.3.1 Excavation****a. General**

The Contractor shall notify the NPC sufficiently in advance before the beginning of any excavation so that a joint survey for baseline data and cross-sectional measurements can be undertaken on the undisturbed/natural ground surface. All excavation shall be carried out according to the lines, slopes and grades shown on the drawings. In case an increase or decrease in quantities occur as a result of changes made by the NPC to such lines, slopes, and grades, the provisions on Variation Orders under the General Conditions of Contract (GCC) shall apply.

After each excavation is completed or where replacement of unsuitable material below required foundation grade has been undertaken, the Contractor shall notify the NPC so that proper inspection and confirmatory test on the bearing capacity of the foundation material can be made. In no case that concrete, sewer, drainage or water supply pipe can be placed unless a written approval has been issued by the NPC.

Over-excavation performed by the Contractor due to his carelessness shall be filled and properly compacted with the suitable material approved by NPC, at no additional cost to NPC.

**b. Structural Excavation, Structure Other Than Pipes**

The Contractor shall excavate the foundations to the specified side slopes and depths shown on the drawings, after which the NPC will conduct tests on the underlying material below foundation grade to determine the actual bearing capacity at such depth. If the required bearing capacity is not attained, the NPC shall instruct the Contractor to excavate further down until, in the opinion of the NPC, the bearing capacity is adequate to sustain the applied load on the foundation.

## SECTION VI – TECHNICAL SPECIFICATIONS

Compliance to such instruction shall not entitle the Contractor for additional compensation over and above the unit prices for excavation regardless of the nature of material excavated. For purposes of measurement, the applicable pay lines for the excavation under this condition or situation shall be as shown on the drawings that show the pay lines for excavation and special foundation materials.

c. Drainage and Sewerage Pipes and Cable Trench

The width of trench excavation for drainage and sewerage pipes and cable trench shall be as indicated on the drawings. All trench bottoms shall be excavated to the foundation grade indicated, regardless of the foundation material classification.

d. Water Supply Pipes

Trenches for main or feeder lines shall be excavated to the depth of no less than 0.25 meter on open ground and 0.60 meter under roadways and parking areas, both depths measured from the finished grade surface. Service pipes shall be buried to a depth of at least 0.15 meter below grade line.

**CW-5.3.2 Structural Foundation Fill**

No fill materials shall be placed in any part of the fill foundation unless the foundations have been inspected and approved by the NPC. Fill materials shall be placed and spread in layer covering the entire length and breadth of the section under construction, each layer not to exceed 15 cm. in loose volume thickness and compacted thoroughly to the desired compaction as determined by the NPC. No succeeding layer shall be placed until the previous layer has been tested and approved, as to compaction, by the NPC.

**CW-5.3.3 Special Foundations**

If unsuitable material is encountered or if the foundation material is unsuitable such that the required bearing capacity of the foundation cannot be attained at the required elevation, further excavation shall be performed by the Contractor as stated in CW-5.3.1b.

Excavated materials below foundation grade shall be replaced at the direction of the NPC, either by lean concrete or by selected materials as mentioned in CW-5.2.3.

Selected materials shall be placed in 15-cm layers and compacted until the required bearing capacity is attained.

**CW-5.3.4 Backfill**

1. Structures, Other Than Pipes

Excavated areas around structures for backfilling shall be backfilled with approved materials in horizontal layers, each not exceeding 15cm. (6") in loose volume thickness. Each layer shall either be moistened or dried as

## SECTION VI – TECHNICAL SPECIFICATIONS

directed and thoroughly tamped with tampers having no less than 160 cm<sup>2</sup> of tamping area and weighing not less than 20 kg. The last layer shall be neatly brought up to the level of the adjoining finished grade surface.

In no case shall backfill be placed around concrete structures until after fourteen (14) days from placement of the concrete.

## 2. Drainage and Sewerage Pipes

After the pipes have been installed and grouted joints sufficiently cured, but in no case less than seven (7) days allowed for curing as specified in NSCP and the whole pipeline inspected, backfill materials specified herein shall be placed in layers as directed, each layer either dried or moistened as directed and thoroughly tamped. The backfill shall be brought up evenly on both sides of the pipe up to the top of the pipe and finally up to the finished grade surface.

## 3. Water Supply Pipes

After the pipeline has been installed and tested it shall be backfilled in layers as directed and compacted to the satisfaction of the NPC.

### **CW-5.4**

#### **Measurement and Payment**

#### **CW-5.4.1**

#### **Structural Excavation**

Measurement for payment for structural excavation performed by the Contractor for structures (except drainage, sewerage and water supply pipes, and appurtenances of which cost of excavation and backfill is included in the cost of installed pipe and constructed appurtenances) will be based on the number of cubic meters of materials excavated.

For purpose of payment, all authorized excavation below foundation grade (like in the case of unsuitable materials encountered) shall be included in the measurement.

Payment will be made at the contract unit price for Structural Excavation in the Bill of Quantities, which payment shall constitute full compensation for furnishing all labor and equipment necessary for excavation work and proper disposal of excess material excavated.

#### **CW-5.4.2**

#### **Structural Foundation Fill**

Measurement for payment for Structural Foundation Fill will be based on the number of cubic meters of fill materials placed within the neat lines as shown on the drawings.

Payment will be made at the contract unit price for the item, Sand and Gravel Fill/Base, in the Bill of Quantities, which payment shall constitute full compensation for furnishing, placing and compacting fill materials; labor which include spreading, compacting, etc., equipment and other incidentals necessary to complete the item.

## SECTION VI – TECHNICAL SPECIFICATIONS

**CW-5.4.3 Special Foundations**

Measurement for payment for lean concrete and/or selected materials placed within the pay lines for excavation will be based on the number of cubic meters in-place and accepted.

Payment will be made at the contract unit price for the corresponding item shown in the Bill of Quantities, which payment shall cover all costs for furnishing all labor, materials, equipment and tools necessary to complete the item.

**CW-5.4.4 Structural Backfill**

Measurement for payment for Structural Backfill (except backfill for drainage and sewerage pipes, appurtenances and other structures of which cost of backfill is included in the cost of installed pipes and appurtenances) will be based on the number of cubic meters of approved materials, backfilled, satisfactorily compacted and accepted. Any backfill material placed outside the pay lines for excavation to replace slides or over-excavation will not be paid.

Payment will be made at the contract unit price for the item, Structural Backfill, in the Bill of Quantities, which payment shall constitute full compensation for furnishing all labor, materials and equipment necessary for backfilling work.

**CW-5.4.5 Trench Excavation and Backfill for Sewerage, Drainage and Water Supply Pipes and Cable Trench**

No separate measurement and payment will be made for trench excavation and backfill for all sewerage, drainage and water supply pipes. Payment for trench excavation and backfill for pipes shall be included in the payment pertaining to pipes as shown in the Bill of Quantities.

**CW-6.0 CONCRETE****CW-6.1 Scope**

In accordance with the specifications contained in this section, the Contractor shall furnish all materials, labor, equipment and tools and perform all concreting works in accordance with the drawings, or as otherwise directed.

**CW-6.2 Class of Concrete**

Class of concrete or strength shall be as indicated on the drawings, which shall conform to the minimum requirement for compressive strength indicated on the provision of NSCP for Concrete and, in no case, shall not be less than 20.7 MPa.

## SECTION VI – TECHNICAL SPECIFICATIONS

**CW-6.3 Materials****CW-6.3.1 Cement**

Cement for concrete works shall be furnished by the Contractor and shall conform to the requirements of the latest edition of the Standard Specifications for Portland Cement (ASTMC150).

Unless otherwise specified, cement shall be ordinary Portland Cement, Type I for general construction which concrete is not in contact with soils or ground water and Type II for concrete in contact with soil or ground water.

Changing of brand or type of cement within the same structure will not be permitted unless with prior permission and approval obtained from the NPC.

**CW-6.3.2 Reinforcing Steel**

The Contractor shall furnish all reinforcing steel of the sizes shown on the drawings and in accordance with the herein specifications for reinforcing steel.

**CW-6.3.3 Water**

Water for use in concrete shall be subject to the approval of the NPC. It shall not be salty and shall be reasonably clear and free from oil, acid, injurious alkali or vegetable matter.

**CW-6.3.4 Aggregates**

All coarse and fine aggregates shall consist of hard, tough, durable and clean, uncoated particles. All foreign materials and dust shall be removed by processing. Aggregates shall generally be rounded and reasonably free from thin, flat and elongated particles in all sizes and well graded from coarse to fine.

**CW-6.3.5 Formwork**

Timber, lumber and plywood to be used for falsework and formwork shall be sound and shall comply with the requirements of this specifications. Use forms where a smooth form finish is required. Lumber shall be square-edged or tongue-and-groove boards, free or raised grain, knotholes and the other surfaces defects. Steel when used shall conform to the requirements of the ASTM A36. Steel form surfaces shall not contain irregularities, dents, or sags.

Forms shall be wood, plywood, or steel. Wood forms for surfaces exposed to view in the finished structure and requiring a smooth form finish, shall be plywood. For unexposed surfaces, undressed square-edge lumber may be used. Forms for surfaces requiring special finishes shall be plywood, or shall be lined with plywood, a non-absorptive, hard-pressed fiberboard, absorptive-type lining or other suitable material. Plywood,



other than for lining, shall be concrete-form plywood free of raised grain, torn surfaces, worn edges, patches, or other surface defects, which would impair the texture of the concrete surface. Surfaces of steel forms shall be free from irregularities, dents, and sags.

**CW-6.4 Storage of Materials**

**CW-6.4.1 Cement and Aggregates**

All cement shall be stored, immediately upon delivery at the Site, in weatherproof building that will protect the cement from dampness. The floor shall be adequately raised from the ground and in buildings placed in the locations approved by NPC. Provisions for storage shall be ample, and the shipments of cement as received shall be separately stored in such a manner that allows the earliest deliveries to be used first and to provide easy access for identification and inspection of each shipment. Storage buildings shall have capacity for storage of sufficient quantity of cement to allow sampling at least twelve (12) days before the cement is to be used. Bulk cement, if used, shall be transferred to elevated air tight and weatherproof bins. Stored cement shall meet the test requirements at any time after storage when NPC orders retest. At the time of use, all cement shall be free flowing and free of lumps.

Handling and storing of concrete aggregates shall be such that segregation or inclusion of foreign materials is sufficiently prevented. NPC may require that aggregates be stored on separate platforms at satisfactory locations.

In order to secure greater uniformity of concrete mix, NPC may require that the coarse aggregate be separated into two or more sizes. Different sizes of aggregates shall be stored in separate bins or in separate stockpiles and relatively away from each other to prevent the material at the edges of the piles from intermixing.

**CW-6.4.2 Reinforcing Steel**

Reinforcing steel shall be stored in accordance with the specifications for reinforcing steel.

**CW-6.5 Concreting**

**CW-6.5.1 General**

The written approval of the NPC shall be secured prior to any concreting work. All concrete shall be poured on dry and cleaned surfaces.

**CW-6.5.2 Formwork Construction**

Forms shall be installed mortar and watertight, true to the dimensions, lines and grades of the structure and with the sufficient strength, rigidity, shape and surface smoothness as to leave the finished works true to the dimensions shown on the drawings or required by NPC and with the surface finish as specified.

The inside surfaces of forms shall be cleaned of all dirt, mortar and foreign material. Forms, which will subsequently be removed, shall be thoroughly coated with a release agent or coating prior to its use. The release agent shall be commercial quality form oil or other approved coating which will permit the ready release of the forms and will not discolor the concrete.

Formwork for concrete placed underwater shall be watertight.

Forms shall be constructed so that the form surface of the concrete does not undulate excessively in any direction. Undulations exceeding either 2 mm or 1/270 of the center distance between studs, joints, form stiffeners, form fasteners, or wales will be considered to be excessive. Should any form of the forming system, even though previously approved for the use, produce a concrete surface with excessive undulations, its use shall be discontinued until modifications, satisfactory to NPC's Representative, have been made. Portions of concrete structures with surface undulations in excess of the limits herein stated may be rejected by the NPC.

Form fasteners consisting of bolts, clamps or other devices shall be used as necessary to prevent spreading of the forms during concrete placement. The use of ties consisting of twisted wire loops to hold the forms in position will not be permitted.

All formworks shall be provided with adequate clean-out openings to permit inspection and easy cleaning after all reinforcement has been placed. Where forms for continuous surfaces are placed in successive units, the forms shall be fitted over the completed surface to obtain accurate alignment of the surface and to prevent leakage of mortar. Panel forms shall be constructed so that they can be removed without damaging the concrete. All exposed joints, edges, and external corners shall be chamfered a minimum of 20 mm unless specified otherwise herein. Forms for heavy girders and similar members shall be constructed with a proper camber.

**Coating:** Before placing the concrete, the contact surface of forms shall be coated with a non-staining mineral oil or suitable non-staining form coating compound or shall be given two coats of nitrocellulose lacquer, except as specified otherwise. Mineral oil shall not be used on forms for surfaces, which are to be painted. For surfaces not exposed to view in the finished structure, sheathing may be wetted thoroughly with clean water. All excess coating shall be removed by wiping with cloths. Reused forms shall have the contact surfaces cleaned thoroughly. Those that have been coated shall be given an additional application of the coating. Plaster waste molds shall be layered with two coats of the thin shellac or lacquer and coated with soft or thinned non-staining grease.

**Tolerance and Variations:** The Contractor shall set and maintain concrete forms to ensure that, after removal of the forms and prior to patching and finishing, no portion of the concrete work will exceed any of the tolerances specified. Variations in floor levels shall be measured before removal of supporting shores. The Contractor shall make the necessary corrective measures for the variations resulting from deflection, or when the latter affects concrete quality or curing. The tolerances specified shall not

exceed by any portion of the concrete surfaces; the specified variation for one element of the structure shall be considered unacceptable when it permits another element of the structure to exceed its allowable variations. Except as otherwise specified herein, tolerances shall conform to ACI 347.

**CW-6.5.3      Placing Reinforcement**

Reinforcing steel and embedded items shall be properly and securely installed prior to the placing of concrete.

In no case shall concreting start without prior inspection and approval by the NPC of the placed reinforcement and other embedded items.

**CW-6.5.4      Mixing Concrete**

Mixing of concrete shall conform to the requirements of ACI Code for Concrete Construction.

**CW-6.5.5      Placing Concrete**

Concrete shall be conveyed from mixers to the forms or to the place of deposit as rapidly as possible and by methods that will prevent segregation or loss of ingredients. There shall be no vertical drop greater than 1.5 meters except where suitable equipment like metal pipe or tremie is used. The pipe or tremie shall be kept full of concrete and its end shall be kept buried in the newly placed concrete. Chutes through which concrete is delivered to the structure in a thin, continuously exposed flow will not be permitted except for very limited or isolated sections of the work.

Earth surfaces, upon which concrete shall be placed, shall be cleaned, dry and thoroughly compacted before placing the concrete.

Rock surface, upon which concrete shall be placed, shall be thoroughly cleaned of loose or semi-detached or unsound rock particles. Before placing concrete, all surfaces shall be wetted thoroughly to keep them in a completely moist condition, after which leveling mortar of the same cement ratio as the concrete mix complete contact between concrete and the leveled surface.

**CW-6.5.6      Finishing Concrete**

After the concrete has been deposited, distributed and vibrated, the concrete shall be struck off and screened by mechanical means approved by the NPC. The finishing machine shall be of the screening and troweling type designed and operated both to strike off and to consolidate. Hand finishing may be employed when suitable finishing machines are not available. Finishing of concrete shall be done, as directed, to the satisfaction of the NPC.

All finished surfaces shall be tested with 3 meters straight edge and any variation of the surface from the desired crown or cross section shall be properly corrected.

#### **CW-6.5.7 Removal of Forms**

Formwork shall not be removed without the permission of NPC; where such permission, however, shall not relieve the Contractor of its responsibility for the safety of the work. Blocks and bracing shall be removed at the time the forms are removed and in no case shall any portion of the wood forms be left in the concrete.

False work removal for continuous structures shall be as directed by NPC but in which case shall be temporarily supported such that the structure is gradually subjected to its working stresses. False work shall not be released in any span until the strength specified hereunder is attained.

When concrete strength tests are to be used as basis for the removal of forms and supports, the compressive strength of concrete must meet the following minimum requirements:

	Min. Time	Min.% Strength
Centering under girders and beams	14 days	80%
Sides of beams and all vertical surfaces	1 day	70%
Floor Slabs	14 days	80%

The site shall be cleared of all debris and refuse resulting from work.

#### **CW-6.5.8 Curing and Protection**

Concrete shall be cured for a period of not less than fourteen (14) consecutive days by keeping the surfaces of concrete continuously (not periodically) wet. Where tongue and groove forms were used and left in place of curing, they shall be kept wet at all times prevent opening at the joints and drying out of the concrete.

#### **CW-6.5.9 Sampling and Testing of Concrete**

The Contractor shall furnish all materials, either separately or mixed, as required by NPC. Selection of materials and the making of test specimens shall be made under the supervision of NPC and delivered to NPC laboratory or any NPC-accredited testing agency at the Contractor's expense.

The expense of making and curing all concrete specimens including the materials comprising the concrete specimens shall be borne by the Contractor. The cost of shipping and testing the concrete shall likewise be at the expense of the Contractor.

## SECTION VI – TECHNICAL SPECIFICATIONS

No concreting work on the project will be permitted to be done until NPC signifies in writing that, following the performance of the necessary tests, he gives his approval to the use of all materials involve in making the concrete.

As work progresses, test cylinders shall be fabricated from the concrete samples and tested in accordance with ASTM C31 and ASTM C39. At least one set of four (4) cylinders shall be made from each 10 cu.m of the concrete placed of each class. Also at least one set shall be made per day for each class of concrete placed each day.

Two (2) cylinders shall be tested at 28 days for specification compliance and one shall be tested at 7 and 14 days respectively for information. The acceptance test result shall be the average of the strength of the two cylinders tested at 28 days.

The compressive strength of the concrete shall be deemed acceptable if the averages of the three consecutive strength test results is equal to or exceeds the specified strength and no individual test falls below the specified strength by more than 3.50 MPa.

Concrete deemed to be not acceptable using the above criteria maybe rejected unless the Contractor can provide evidence, by means of core tests, that the quality of concrete represented by the failed test result is acceptable in place. Three (3) cores shall be taken in accordance with ASTM C42 and soaked for 24 hours prior to testing. Concrete in the area represented by the cores will be deemed acceptable if the average strength of the cores is equal to at least 85% of and no single core is less than 75% of the specified strength.

**CW-6.5.10 Tolerances and Repair for Concrete Construction**

Concrete structures shall be constructed to the lines shown on the drawings or where so required to suit actual field requirements. Any structure that does not conform to such lines shall be repaired or removed and made anew by the Contractor at no additional cost to the Corporation.

Repairs shall be made at surface imperfections due to faulty placing of concrete and cuts on the structures due to the removal of excess concrete on the lines shown on the drawings. Such repairs shall be made immediately after early stripping of the forms, after the imperfections have been identified and the methods of repair appropriately established.

**CW-6.5.11 Second Stage Concrete**

The second stage of concrete finishing shall be done only after the final installation of all pertinent equipment, anchorages, pipings, conduits and other embedded items as may be required for all electromechanical works.

## SECTION VI – TECHNICAL SPECIFICATIONS

**CW-6.6 Measurement and Payment**

Measurement for payment for Concrete, except concreting works that are associated to various construction and/or installation/erection works (i.e. equipment foundation and pedestals, perimeter wall footing and posts, etc.) included in the Bill of Quantities under separate pay item, will be based on the volume of concrete placed and accepted within the neat lines of the structure as shown on the drawings or in accordance with the manner of measurement set forth in the various sections of the Technical Provisions. No deduction will be made for rounded or beveled edges or space occupied by the metal items 10 sq. cm. or less in cross section, embedded in concrete.

Payment will be made at the corresponding contract unit price for the various items of concrete shown in the Bill of Quantities. Payment shall cover all costs for furnishing all labor, materials, including equipment and tools required for concreting work. Payment shall also include non-shrink cementitious grout and epoxy grout inside foundation block out and above engine base plate and care of water.

No separate measurement for payment will be made for formworks of which the cost shall be included in concreting works.

**CW-7.0 REINFORCING STEEL****CW-7.1 Description**

This work shall consist of furnishing, fabricating, and placing of steel reinforcement of the type, size, shape and grade required in accordance with these specifications and in conformity with the requirements shown on the Drawings or as directed by the NPC.

**CW-7.2 Material Requirement**

All material shall conform to the requirements hereinafter given. Certified test reports (mill test or other) shall be submitted to the NPC for all reinforcement steel used. These tests shall show the results of all chemical and physical tests made.

**CW-7.2.1 Bar Reinforcement**

Reinforcement bars for concrete shall be hot-rolled, weld able, deformed billet-steel bars conforming to the requirements specified in ASTM A615 and PNS 49 unless shown on the Drawings or as required by the NPC. The use of the cold twisted bars is not permitted. Bar reinforcement shall be shipped in standard bundles, tagged and marked in accordance with the Code of Standard Practice of the Concrete Reinforcement Steel Institute.

**CW-7.2.2 Sampling**

The NPC's Representative will sample reinforcement bars at the source of supply or at the point of distribution, and the Contractor shall notify the NPC in sufficient time in advance to permit sampling and testing before shipment is made. Three (3) samples from each size shall be taken at random representing five (5) tons or fraction thereof of each size.

**CW-7.3 Construction Requirement****CW-7.3.1 Order List for Bent Bars**

Before materials are ordered, the Contractor shall furnish all order lists and bending diagrams for the approval of the NPC. The approval of order lists and bending diagrams by the NPC shall in no way relieve the Contractor of responsibility for the correctness of such lists and such lists and diagrams. Any expenses incident to the revisions of materials furnished in accordance with such lists and diagrams to make them comply with the drawings shall be borne by the Contractor.

Shop Drawings for Reinforcing Steel (ACI 315): Indicate bending diagrams, assembly diagrams, splicing and laps of bars, shapes, dimensions and details of bar reinforcing, accessories and concrete cover. Do not scale dimensions from structural drawings to determine lengths of reinforcing steel.

**CW-7.3.2 Fabrication**

Bent bar reinforcement shall be cold bent as shown on the drawings or as required by the NPC. Bars shall be bent around circular pin having the following diameters (D) in relation to the diameter of the bar (d):

Bars 6mm $\Phi$ to 20mm $\Phi$ inclusive	D=6d
Bars 25mm $\Phi$ and 28mm $\Phi$	D=8d
Bars 32mm $\Phi$ and greater	D=10d

Bends and hooks in stirrups and lateral ties may be bent to the diameter of the principal bar enclosed therein.

**CW-7.3.3 Protection of Material**

Steel reinforcement shall be protected at all times from injury. When placed in the work, it shall be free from dirt, detrimental scale, paint, oil or other foreign matter. However, when steel has on its surface easily removable and detrimental rust, loose scale or dust, it shall be cleaned by a satisfactory method, approved by the NPC.

Store reinforcement of the different sizes in racks raised above the ground with accurate identification. Protect reinforcing steel from contaminants such as grease, oil and dirt.

**CW-7.3.4 Placing and Fastening Reinforcement & Miscellaneous Material (ACI-301)**

All reinforcement bars, stirrups, hanger bars, wire fabric, spirals and other reinforcing materials shall be provided as indicated in the drawing or required by the specification, together with all necessary wire ties, chairs, screws, supports, and other devices necessary to install and secure the reinforcement properly. All reinforcement, when placed, shall be free from rust, scale, oil, grease, clay, and other coatings, and foreign substances that would reduce or destroy the bond. Rusting of reinforcement shall not reduce the effective cross sectional area of the reinforcement to the extent that the strength is reduced beyond specified values. Heavy, thick rust or loose, flaky rust shall be removed by rubbing with burlap or other approved method, prior to placing. Reinforcement that has bends not shown on the project drawings or on approved shop drawings, or is reduced in section by rusting such that its weight is not within permissible ASTM tolerances, shall not be used. All reinforcement shall be supported and wired together to prevent displacement by construction loads or by the placing of concrete. Unless directed otherwise by the NPC, reinforcement shall not be bent after being partially embedded in hardened concrete. Detailing of reinforcing shall conform to ACI 315. Where cover over reinforcing steel is not specified or indicated, it shall be in accordance with ACI 318.

All steel reinforcement shall be accurately placed in position shown on the drawings or as required by the NPC and firmly held there during the placing and setting of the concrete. Bars shall be tied at all intersections except where spacing is less than 30 mm in each direction, when alternate intersections shall be tied. Ties shall fasten on the inside.

Distance from the forms shall be maintained by means of stays, blocks, hangers or other approved supports. Blocks for holding reinforcement from contact with the forms shall be pre-cast mortar blocks of approved shape and dimensions or approved chairs. Layers of bars shall, be separated by pre-cast mortar blocks or by other equally suitable devices. The use of pebbles, pieces of broken stone or brick, metal pipe and wooden blocks or metal chairs shall not be permitted. Unless otherwise shown on the Drawings or required by the NPC, the minimum distance between bars shall be 40mm. Reinforcement in any member shall be placed and then inspected and approved by the NPC before the placing of concrete commences. Bundled bars shall be tied together at not more than 1.80 meters intervals.

Reinforcement shall be placed accurately and secured. It shall be supported by suitable chairs and spaces or by metal hangers. On the ground, and where otherwise subject to corrosion, concrete or other suitable non-corrodible material shall be used for supporting reinforcement. Where the concrete surface will be exposed to the weather in the finished structure or where rust would impair the appearance or finish of the structure, all reinforcement supports, within specified concrete cover, shall be galvanized or made of a suitable non-corrodible material.



## SECTION VI – TECHNICAL SPECIFICATIONS

All placement or movement of reinforcing steel after placement, to positions other than indicated or specified, shall be subject to the approval of the NPC.

Concrete protection for reinforcement shall be as indicated, or if not indicated, in accordance with ACI 318.

The minimum concrete cover for reinforcement specified in the bid documents shall take precedence over all permissible reinforcement placement variations; nothing in the variations listed below is to be constructed as permitting violation or compromise thereof:

- |  |                  |
|--|------------------|
| a. Height of bottom bars                 | ±6mm above form  |
| b. Lengthwise positioning                | ±50mm of bars    |
| c. Spacing bars in walls and solid slabs | ±25mm            |
| d. Spacing bars in beams and footings    | ±6mm             |
| e. Height of top bars                    | ±6mm             |
| f. Stirrup spacing:                      |                  |
| (1) For any one stirrup                  | ±25mm            |
| (2) For over-all group                   | ±25mm of stirrup |

Anchors and bolts; including but not limited to those for the machine and equipment bases: frames or edgings, hangers and inserts, door bucks, pipe supports, pipe sleeves, pipe passing through walls, metal ties, conduits, flashing reflects, drains and all other materials in connection with the concrete construction shall, where practicable be placed and secured in position when the concrete is placed. Anchor bolts for machines shall be set to templates, shall be plumbed carefully and checked for location and elevation with an instrument, and shall be held in position rigidly to prevent displacement while concrete is being placed.

**CW-7.3.5 Splicing**

Splicing of reinforcement shall be in accordance with ACI 318, except as indicated otherwise or modified herein. Where splices in addition to those indicated on the drawings are necessary, they shall be approved by the NPC prior to their use. Splices shall not be made in beams, girders, and slabs at points of maximum stress. Butt Splicing shall preferably be used over lapping for bar sizes larger than 32 mmΦ. Splices to be welded shall conform to AWS D1.4; certification of weld ability of the reinforcement by the manufacturer, shall be submitted to the NPC. If the Contractor elects to use butt splicing of reinforcing, he shall submit complete details of the process to be used by the NPC. If the butt splices are used the Contractor shall ensure that the splice meets the requirements specified herein by performing at least three splices which shall be submitted for tests to a testing laboratory that has been approved for such testing by the NPC. The cost of these shall be borne by the Contractor.

All reinforcement shall be furnished in the full lengths indicated on the Drawings. Splicing of bars, except where shown on the Drawings will not be permitted without the written approval of the NPC. When allowed,

## SECTION VI – TECHNICAL SPECIFICATIONS

splices shall be staggered as far as possible and with a minimum separation of not less than 40 bar diameters. Not more than one-third of the bars may be spliced in the same cross section, except where shown on the Drawings.

Unless otherwise shown on the Drawings, bars shall be lapped a minimum distance of:

<u>Splice Type</u>	<u>Grade 40 Min.Lap</u>	<u>But Not Less Than</u>
Tension	24d	300mm
Compression	20d	300mm

Where d is the diameter of the bar. In lapped splices, the bars shall be placed in contact and wired together. Lapped splices will not be permitted at locations where the concrete section is insufficient to provide a minimum clear distance of one and one-third the maximum size of coarse aggregate between the splice and the nearest adjacent bar. Welding of reinforcing steel shall only be done if detailed on the Drawings or if authorized by the NPC in writing. Spiral reinforcement shall be spliced by lapping at least one and half (1 1/2) turns or by butt-welding unless otherwise shown on the drawings.

#### **CW-7.4 Measurement and Payment**

The quantity to be paid for shall be the calculated theoretical number of kilograms of reinforcement steel bars as determined from the net length of the steel shown on the drawings, incorporated in the concrete and accepted.

The weight of deformed bars will be computed from the theoretical weight of the same nominal size as shown in the following tabulation:

<u>Designation</u>	<u>Size (mm)</u>	<u>Weight (kg/m)</u>
#2	6	0.222
#3	10	0.616
#4	12	0.888
#5	16	1.579
#6	20	2.468
#8	25	3.854
#9	28	4.833
#10	32	6.313
#11	36	7.991

Clips, ties, separators and other and related materials used for positioning and fastening the reinforcement in place as required by the NPC shall not be included in the weight-calculated payment under this item. If bars are substituted upon the Contractor's request and as a result, more steel is used than specified – only the amount specified shall be included.

When laps are made for splices, other than those shown on the drawings or required by the NPC and for the convenience of the Contractor, the extra steel shall not be measured nor paid for.

## SECTION VI – TECHNICAL SPECIFICATIONS

The accepted quantity shall be paid at the corresponding unit price for the item, Reinforcing Steel as shown in the Bill of Quantities which price and payment shall be made in full compensation for furnishing materials, labor, equipment and incidentals necessary to complete this item.

**CW-8.0 STRUCTURAL STEEL****CW-8.1 General**

This section covers the fabrication, erection, and shop painting of structural steel in accordance with the AISC "Manual of Steel Construction" referred to herein. In the AISC "Manual of Steel Construction" referred to herein, the Specification for Design, Fabrication, and Erection of Structural Steel for Buildings," and "Structural Joints using A325 or A490 Bolts" shall be considered a part thereto.

**CW-8.1.1 Submittals**

Shop Drawings of all structural steel in five (5) copies for approval prior to fabrication of structural steel with complete information necessary for the fabrication and erection of the component parts of the structure including the location, type and size of all bolts and welds, member sizes and lengths, camber & connector details, blocks, copes, and cuts. Include all welds by standard welding symbols.

Erection Plan consists of descriptive data to illustrate the structure steel erection procedure including the sequence of erection and temporary shoring and bracing, and written description of the detailed sequence of all welding, including each welding procedure to be performed.

Certificates of Conformance for the following:

- Bolts, Nuts and Washers
- Welding Electrodes and Rods
- Paint
- Steel
- Certified Test Reports

Chemical Analysis and Tensile Strength Test of structural steel in accordance to ASTM A53.

For high strength bolts and nuts, the Contractor shall also submit chemical analysis, including tensile strength and hardness tests as required by ASTM A325.

**CW-8.1.2 Delivery and Storage**

All materials shall be handled, shipped and stored in a manner that will prevent distortion or other damages. Materials shall be stored in a clean and properly drained location and out of contact with the ground.

Damaged materials shall be replaced or, when permitted by NPC, may be repaired in an approved manner at no additional cost to NPC.

#### **CW-8.2 Materials**

All the materials shall be of the best quality of their kind, well graded and within the allowable distortions. They shall be free from flakes, corrosion, scale of fragments that could reduce the resistance and durability or injure the external appearance.

Except as modified herein, blast clean surfaces in accordance with SSPC SP6. Wash clean surfaces that become contaminated with rust, dirt, oil, grease or other contaminants with solvents until thoroughly clean. Ensure that steel to be embedded in concrete and surfaces when assembled, are free from rust, grease, dirt and other foreign matter.

##### **CW-8.2.1 Steel**

Materials shall conform to the respective specifications specified herein. Materials not otherwise specified herein shall conform to the AISC "Manual of Steel Construction".

Structural Steel:	ASTM A36
Steel Pipe:	ASTM A53, Type E or S, Grade B, ASTM A501
Steel W-Shape Piles (Soldier Piles):	ASTM A328

##### **CW-8.2.2 Bolts, Nuts and Washers:**

All bolts, nuts and washers shall be of hot-dip galvanized steel, in accordance with the following:

Bolts:	ASTM A307, Grade C or ASTM A36 for Anchor Bolts; ASTM A325 for Fastening Bolts
Nuts:	ASTM A563, Grade A, heavy hex style, except nuts less than 38mm may be provided in hex style
Washers:	ANSI B18.22.1, Type B

##### **CW-8.2.3 Accessories:**

Welding electrodes and steel structural members shall use:

Rods	E70XX electrodes
Non-shrink Grout	ASTM C827, non-metallic

## SECTION VI – TECHNICAL SPECIFICATIONS

**CW-8.3 Execution****CW-8.3.1 Fabrication**

Structural steel fabrication shall be in accordance with the applicable provisions of the Specification for the Design, Fabrication, and Erection of Structural Steel for Buildings as set forth in the AISC "Manual of Steel Construction".

**CW-8.3.2 Welding of Structural Steel Work:**

All welding works shall be as indicated in the drawings and shall conform to AWS D1.1 - 77 "Structural Welding Code". Unless specified on the drawings, fillet welds shall be a minimum of 5 mm (3/16") and welding electrodes shall be with a tensile strength of 485 MPa.

All welding works shall be executed by the AWS D1.1 qualified welders, welding operators and trackers, whose workmanship shall be subject to the approval of NPC.

**CW-8.3.3 Shop Painting**

Except as otherwise specified, shop prime surfaces of all structural steel, except steel to be embedded in concrete or mortar. Surfaces to be welded shall not be coated within 12 mm from the specified top of the weld prior to welding. Insure that the surfaces are thoroughly dry and clean when the paint is applied. Do not paint on wet weather except under cover. Do not apply paint to steel, which is at a temperature that will cause blistering or porosity, or will otherwise be detrimental to the life of the paint. Apply paint in a workmanlike manner, and coat all joints and crevices thoroughly. Prior to assembly, paint all surfaces that will be concealed or inaccessible after assembly.

Shop prime coat surfaces as soon as possible after cleaning. Apply one coat of inorganic zinc to a minimum dry film thickness of 100 microns.

- **Field painting:** When the erection work is complete, the heads of field bolts, all welds and any surface from which the shop coat of paint has become worn off or has otherwise become defective, shall be cleaned and thoroughly covered with one coat of shop coat paint. When the paint applied for touching up bolt heads and abraded surfaces has become thoroughly dry, apply two field coats of marine epoxy paint subject to the approval of NPC.

- **Marking:** Prior to erection, members shall be provided with a painted erection mark. In addition, connecting parts assembled in the shop for remaining holes in field connections shall be matched marked with scratch and notch marks. Do not locate erection markings on areas to be welded. Do not locate erection markings in areas that will decrease member strength or cause stress concentrations.

## SECTION VI – TECHNICAL SPECIFICATIONS

**CW-8.3.4 Erection**

Except as modified herein, erect steel in accordance with the AISC "Manual of Steel Construction". Where parts cannot be assembled or fitted properly as a result of errors in fabrication or of deformation due to handling or transportation, report such condition immediately to the NPC's Representative and obtain approval there from for the methods of correction for straightening, including members of steel conforming to ASTM A514.

Drain Steel work properly; fill pockets in structures exposed to the weather with an approved waterproof material.

Provide safety belts and lines for workmen aloft on high structures unless safe working platforms or safety nets are provided.

When calibrated wrenches are used for tightening bolts, calibrate them at least one each working day using not less than three typical bolts of each diameter. Do not use impact torque wrenches to tighten anchor bolts set in concrete.

Connections: Connections shall be executed as shown on drawing. In case, connections are not detailed, it shall be designed in accordance with AISC "Manual of Steel Construction". Build connections into the existing work. Punch, sub-punch and ream, or drill bolt holes.

Tolerances: Structural steel shall be furnished and installed to the lines and levels as shown on the drawings.

Any structure that does not conform shall be repaired, removed and/or erected anew by the Contractor at no additional cost to NPC.

Tolerances on structural steel shall be in accordance with the "Code of Standard Practice" of the AISC "Manual of Steel Construction".

**CW-8.3.5 Tests and Inspections**

Visual Inspection of Welding: After the welding is completed, hand or power wires brush welds, thoroughly clean them before the inspector makes the check inspection. Inspect welds with magnifiers under strong, adequate light for surface cracking, porosity, and slag inclusions; excessive roughness; unfilled craters; gas pockets; undercuts; overlaps; size and insufficient throat and concavity. Inspect the preparation of groove welds for adequate throat opening and for snug positioning of backup bars.

Non-Destructive Testing<sup>1</sup>: In accordance with AWS D1.1 Twenty-five percent (25%) of the total number of joints, as selected by the NPC, shall be tested. If more than 20 percent of welds contain defects identified by testing, then all welds shall be tested by radiographic or ultrasonic testing, and to be approved by the NPC. When all welds made are required to be tested, magnetic particle testing shall be used only in areas inaccessible

## SECTION VI – TECHNICAL SPECIFICATIONS

to either radiographic or ultrasonic testing. Retest defective areas after repair.

**CW-8.4 Measurement and Payment**

Measurement for payment for structural steel shall be based on the total kilogram of structural steel placed and accepted.

Payment will be made at the contract unit price for the item Structural Steel in the Bill of Quantities, which payment shall constitute full compensation for furnishing all labor, materials and equipment necessary to complete the item.

**CW-9.0 DRAINAGE SYSTEM AND APPURTENANT STRUCTURES****CW-9.1 Scope**

In accordance with the specifications contained herein, the Contractor shall furnish all materials, labor, equipment and tools, perform all required excavation and backfill, install all pipes and construct canals and ditches, as the case may be, where indicated on the drawings or where directed conforming with the lines and grades as established in the field by the NPC. The Contractor shall also construct or install, where required, appurtenant structures like street inlet, street inlet-catch basin combination, manhole, catch basin for downspouts, catch basin for intersecting perforated PVC pipes, septic tank, drainage outlets, drain pit, valve box, oil water separator etc. as well as joints and connections as may be required to complete the system.

**CW-9.2 Materials****CW-9.2.1 Concrete Ditch**

Cement, reinforcing steel, aggregate and water to be used for the construction of concrete ditch shall conform to the requirements set forth in Section CW-6.0 – Concrete.

**CW-9.3 Construction****CW-9.3.1 Concrete Ditch**

Concrete ditch shall be constructed in accordance with the lines and grades shown on the drawings. Class of concrete shall be as indicated on the drawings or directed by the NPC.

**CW-9.3.2 Appurtenant Structures**

Appurtenant structures like street inlet, street inlet-catch basin combination, manhole, catch basin for downspouts, catch basin for intersecting perforated PVC pipes, septic tank, drainage outlets, drain pit, valve box, oil water separator, etc. shall be constructed at locations indicated on the plans or at the other convenient locations designated by

the NPC. All appurtenant structures shall be of 17.25 MPa concrete unless otherwise shown on the drawings.

**CW-9.4 Measurement and Payment**

**CW-9.4.1 Concrete Ditch**

Measurement for payment for concrete ditch is already included in Item no.

CW-1.6 Concrete 17.25MPa (floor slab).

**CW-9.4.2 Appurtenant Structures**

Measurement for payment of appurtenant structures like street inlet, street inlet-catch basin combination, manhole, catch basin for downspouts, catch basin for intersecting perforated PVC pipes, septic tank, drainage outlets, drain pit, valve box, oil water separator, etc. will be based on the number of structures constructed/installed and accepted.

The Contractor will be paid at the contract unit price for the pertinent item for each appurtenant structure shown in the Bill of Quantities. Such payment shall cover all costs for furnishing all equipment, labor, materials and tools necessary to complete the construction of the aforementioned appurtenant structures. Payment also includes the cost of attendant excavation and backfill, furnishing, scheduling, cutting, bending and placing of reinforcing steel.

**CW-10.0 GROUTING**

**CW-10.1 Scope**

This specification covers the requirements for the furnishing and installation of 2 component concrete epoxy grout unless shown otherwise on the design drawings.

**CW-10.2 Physical Properties**

The cured product shall have the following properties:

Tensile Strength = 27.65 MPa (4000 psi) min.

Compressive Strength = 63.60 MPa (9200 psi)

**CW-10.3 Submittals**

The Contractor shall submit copies of brochures/specifications for NPC's approval.

**CW-10.4 Measurement and Payment**

Measurement for payment for Grouting will be based on the number of liters placed and accepted by NPC. Payment shall be made at the corresponding contract price for Grouting shown in the Bill of Quantities.



## SECTION VI - TECHNICAL SPECIFICATIONS

Payment shall include all costs including supply of labor and materials and other incidentals necessary for the completion of the work.

**CW-11.0 HIGH DENSITY POLYETHYLENE LINER****CW-11.1 Scope**

This specification covers the requirements for the furnishing and installation of High Density Polyethylene Liner as shown on the design drawings.

**CW-11.2 Physical Properties**

The high density polyethylene liner shall be made from virgin homopolymer (petroleum product) with carbon black for UV protection and it should be resistant to most acids, chemicals and compounds.

**CW-11.3 Submittals**

The Contractor shall submit copies of brochures/specifications for NPC's approval.

**CW-11.4 Measurement and Payment**

Measurement for payment for High Density Polyethylene Liner will be based on the number of square meters placed and accepted by NPC. Payment shall be made at the corresponding contract price for High Density Polyethylene Liner as shown in the Bill of Quantities. Payment shall include all costs including supply of labor and materials and other incidentals necessary for the completion of the work.

**CW-12.0 DRAIN PIPES****CW-12.1 Scope**

This specification covers the requirements for the furnishing and installation of PVC Drain Pipes as shown on the design drawings.

**CW-12.2 Physical Properties**

The drain pipes shall be Polyvinyl Chloride and shall be unplasticized conforming to ISO 4435 or equivalent.

**CW-12.3 Submittals**

The Contractor shall submit copies of brochures/specifications for NPC's approval.

## SECTION VI – TECHNICAL SPECIFICATIONS

**CW-12.4 Measurement and Payment**

Measurement for payment for uPVC Drain Pipes will be based on the number of linear meters placed and accepted by NPC. Payment shall be made at the corresponding contract price for uPVC Drain Pipes as shown in the Bill of Quantities. Payment shall include all costs including supply of labor and materials and other incidentals necessary for the completion of the work.

**CW-13.0 PVC WATERSTOP****CW-13.1 Scope**

This specification covers the requirements for the furnishing and installation of PVC Drain Pipes as shown on the design drawings.

**CW-13.2 Physical Properties**

The PVC Waterstop shall have the following properties:

Tensile Strength = 13.82 MPa (2000 psi) min.


Tear Resistance = 115.87 N/mm (300 lb/in)

**CW-13.3 Submittals**

The Contractor shall submit copies of brochures/specifications for NPC's approval.

**CW-13.4 Measurement and Payment**

Measurement for payment for PVC Waterstop will be based on the number of linear meters placed and accepted. Payment shall be made at the corresponding contract price for PVC Waterstop as shown in the Bill of Quantities. Payment shall include all costs including supply of labor and materials and other incidentals necessary for the completion of the work.

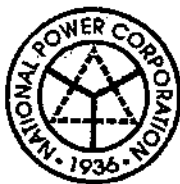

REPUBLIC OF THE PHILIPPINES  
**NATIONAL POWER CORPORATION**  
(Pambansang Korporasyon sa Elektrisidad)

## **BID DOCUMENTS**

**Name of Project :** SUPPLY, DELIVERY, CONSTRUCTION,  
INSTALLATION, TESTING AND COMMISSIONING  
OF 5MVA BUENAVISTA SUBSTATION  
INCLUDING ELECTRICAL EQUIPMENT OF  
69KV FEEDER NO. 2 OF MOGPOG SUBSTATION

**Project Location:** Buenavista and Mogpog, Marinduque

**Specs No. :** LuzP23Z1596Sce

**Contents:**

**VOLUME II OF IV**

- |              |  |
|--------------|--|
| SECTION I    | - INVITATION TO BID                            |
| SECTION II   | - INSTRUCTIONS TO BIDDERS                      |
| SECTION III  | - BID DATA SHEET                               |
| SECTION IV   | - GENERAL CONDITIONS OF CONTRACT               |
| SECTION V    | - SPECIAL CONDITIONS OF CONTRACT               |
| SECTION VI   | - TECHNICAL SPECIFICATIONS                     |
|              | <b>PART I – TECHNICAL SPECIFICATIONS</b>       |
|              | <b>(ELECTRICAL WORKS and MECHANICAL WORKS)</b> |
|              | <b>PART II – TECHNICAL DATA SHEETS</b>         |
| SECTION VII  | - BILL OF QUANTITIES                           |
| SECTION VIII | - BIDDING FORMS                                |
| SECTION IX   | - BID DRAWINGS                                 |

Design and Development Department



**PART I - TECHNICAL SPECIFICATIONS****EW - ELECTRICAL WORKS****TABLE OF CONTENTS**

<b>CLAUSE NO.</b>	<b>TITLE</b>	<b>PAGE NO.</b>
<b>EW-1.0</b>	<b>GENERAL TECHNICAL REQUIREMENTS .....</b>	<b>1</b>
<b>EW-1.1</b>	<b>SCOPE.....</b>	<b>1</b>
	EW-1.1.1 General .....	1
	EW-1.1.2 Scope of Works .....	1
<b>EW-1.2</b>	<b>WORKMANSHIP.....</b>	<b>2</b>
<b>EW-1.3</b>	<b>MATERIALS.....</b>	<b>2</b>
	EW-1.3.1 Requirements to Materials.....	2
	EW-1.3.2 Test of Material .....	3
<b>EW-1.4</b>	<b>CODES AND STANDARDS.....</b>	<b>3</b>
	EW-1.4.1 Prescribed Standards.....	3
	EW-1.4.2 Designation of Trade Name or Catalog Name and Number .....	4
<b>EW-1.5</b>	<b>INTERCHANGEABILITY AND STANDARDIZATION OF SMALL EQUIPMENT .....</b>	<b>4</b>
<b>EW-1.6</b>	<b>TESTS AND INSPECTION.....</b>	<b>5</b>
	EW-1.6.1 General .....	5
	EW-1.6.2 Inspection on Contractor's Premises .....	5
	EW-1.6.3 Tests on Contractor's Premises.....	6
	EW-1.6.3.1 Routine Tests .....	6
	EW-1.6.3.2 Type Tests .....	6
	EW-1.6.3.3 Factory Acceptance Tests .....	6
	EW-1.6.3.4 Tests Failures.....	8
	EW-1.6.4 Field Test .....	8
	EW-1.6.5 Test Reports/Certificates .....	8
	EW-1.6.6 Waiver of Factory Acceptance Tests Witnessing / Inspection by NPC.....	9
<b>EW-1.7</b>	<b>ELECTRIC WELDING.....</b>	<b>9</b>
	EW-1.7.1 Welding Procedure.....	9
	EW-1.7.2 Acceptance of Welded Structures .....	9
	EW-1.7.3 Cleaning .....	9
<b>EW-1.8</b>	<b>TROPICAL SERVICEABILITY.....</b>	<b>9</b>
	EW-1.8.1 General .....	9
	EW-1.8.2 Metals .....	10
	EW-1.8.3 Screws, Nuts, Springs, Pivots, etc.....	10
	EW-1.8.4 Fabric, Cork, Paper, etc.....	10
	EW-1.8.5 Wood.....	11
	EW-1.8.6 Adhesives .....	11
<b>EW-1.9</b>	<b>ENVIRONMENTAL REQUIREMENT AND OPERATING ENVIRONMENTAL CONDITIONS.....</b>	<b>11</b>



<b>EW-1.9</b>	<b>ENVIRONMENTAL REQUIREMENT AND OPERATING ENVIRONMENTAL CONDITIONS</b>	<b>11</b>
EW-1.9.1	General	11
<b>EW-1.10</b>	<b>SEISMIC REQUIREMENTS</b>	<b>12</b>
<b>EW-1.11</b>	<b>CLEANLINESS</b>	<b>13</b>
<b>EW-1.12</b>	<b>SURFACE TREATMENT AND CORROSION PROTECTION</b>	<b>13</b>
EW-1.12.1	General	13
EW-1.12.2	Requirements to the Finished Coating	14
EW-1.12.3	Guarantees	14
EW-1.12.4	Reference Standard	14
<b>EW-1.13</b>	<b>EQUIPMENT DESIGNATION (EQUIPMENT MARKING)</b>	<b>15</b>
EW-1.13.1	Identification System	15
EW-1.13.2	Labels and Plates	15
<b>EW-1.14</b>	<b>SPARE PARTS AND SPECIAL TOOLS</b>	<b>16</b>
<b>EW-1.15</b>	<b>GENERAL ELECTRICAL REQUIREMENTS</b>	<b>17</b>
EW-1.15.1	General	17
EW-1.15.2	Insulation Levels	17
EW-1.15.3	Minimum Clearances	18
EW-1.15.4	Creepage Distances	18
EW-1.15.5	Levels of Equivalent Salt Deposit Density (mg/cm <sup>2</sup> )	18
EW-1.15.6	Auxiliary Services Voltages	18
EW-1.15.7	Color Standard	19
EW-1.15.8	Color and Code of Phase Indication	19
EW-1.15.9	Equipment Number Plates	19
EW-1.15.10	Phase Indication Plates	19
<b>EW-1.16</b>	<b>PROTECTION SYSTEM REQUIREMENTS</b>	<b>19</b>
EW-1.16.1	General	19
EW-1.16.2	Protection Design Criteria	20
EW-1.16.3	Relay-Setting	22
EW-1.16.4	Inter-Tripping	22
EW-1.16.5	Relay Indications	22
EW-1.16.6	Tripping Circuit	23
EW-1.16.7	Auxiliary Relays	23
EW-1.16.8	Operating and Service Conditions	24
EW-1.16.9	Enclosure and Environmental Requirements	25
EW-1.16.10	Panel/Cubicle Wiring	25
EW-1.16.11	Cubicle Construction	26
EW-1.16.12	Facilities for Relay Testing and Maintenance	27
EW-1.16.13	Current Circuit	28
EW-1.16.14	Voltage Circuit	29
EW-1.16.15	Relay Panel Accessories	29
<b>EW-1.17</b>	<b>MISCELLANEOUS</b>	<b>31</b>
EW-1.17.1	Communication	31
EW-1.17.2	Provisions for Erection and Installation	31
<b>EW-2.0</b>	<b>POWER TRANSFORMER</b>	<b>32</b>
<b>EW-2.1</b>	<b>SCOPE</b>	<b>32</b>
EW-2.1.1	General	32
EW-2.1.2	Works to be Provided by the Contractor	32



	EW-2.1.3	Works to be Provided by NPC.....	32
<b>EW-2.2</b>	<b>CODES AND STANDARDS.....</b>		<b>32</b>
	EW-2.2.1	General.....	32
<b>EW-2.3</b>	<b>TECHNICAL REQUIREMENTS .....</b>		<b>35</b>
	EW-2.3.1	Description of Services.....	35
	EW-2.3.2	Design Requirements.....	35
	EW-2.3.2.1	Ratings.....	35
	EW-2.3.2.2	Voltage.....	35
	EW-2.3.2.3	Frequency .....	36
	EW-2.3.2.4	Overload Requirement .....	36
	EW-2.3.2.5	Short Circuit Capability .....	36
	EW-2.3.2.6	Impedances.....	37
	EW-2.3.2.7	Audible Sound Level .....	37
	EW-2.3.2.8	Transformer Loss Evaluation.....	37
	EW-2.3.2.9	Tolerances .....	37
	EW-2.3.2.10	Bushings .....	38
	EW-2.3.2.11	External Clearances.....	38
	EW-2.3.2.12	Oil .....	38
	EW-2.3.2.13	Auxiliary Power and Control .....	39
	EW-2.3.2.14	Use of Inert Gas .....	40
	EW-2.3.3	Design and Construction Features .....	40
	EW-2.3.3.1	General.....	40
	EW-2.3.3.2	Cores .....	41
	EW-2.3.3.3	Windings .....	42
	EW-2.3.3.4	Bushings .....	43
	EW-2.3.3.5	Gaskets.....	43
	EW-2.3.3.6	Tanks .....	43
	EW-2.3.3.7	Filter Sampling and Drain Connections .....	45
	EW-2.3.3.8	Radiators and Coolers.....	45
	EW-2.3.3.9	Auxiliary Power and Control Wiring .....	47
	EW-2.3.4	Relays, Instrumentation and Control.....	49
	EW-2.3.4.1	General .....	49
	EW-2.3.4.2	Relays and Instrumentation.....	49
	EW-2.3.5	Accessories.....	53
	EW-2.3.5.1	General .....	53
	EW-2.3.5.2	Spill Gaps and Arresters.....	53
	EW-2.3.5.3	No-Load Tap Changer.....	54
	EW-2.3.5.4	On-Load-Tap Changing Equipment.....	55
	EW-2.3.5.5	Anti-Earthquake Clamping Device.....	58
	EW-2.3.5.6	Oil Filter Units.....	58
	EW-2.3.5.7	Silicagel Breathers .....	60
	EW-2.3.5.8	Transformer Explosion and Fire Prevention System .....	60
	EW-2.3.5.9	Other Accessories for the Transformer.....	63
	EW-2.3.6	Equipment Marking .....	63
	EW-2.3.7	Other Technical Requirements for the Transformer(s).....	64
<b>EW-2.4</b>	<b>INSTALLATION .....</b>		<b>64</b>
<b>EW-2.5</b>	<b>FACTORY ASSEMBLY AND TESTS.....</b>		<b>65</b>
	EW-2.5.1	General .....	65
	EW-2.5.2	Shop Tests.....	65



## SECTION VI – TECHNICAL SPECIFICATIONS

LuzP23Z1596Sc8

	EW-2.5.3	Other Tests .....	69
	EW-2.5.4	Failure to Meet Guarantees .....	69
	EW-2.5.4.1	Losses .....	69
	EW-2.5.4.2	Temperature Rise .....	70
	EW-2.5.4.3	Rejection .....	70
<b>EW-2.6</b>	<b>DATA AND DOCUMENTATION REQUIREMENTS .....</b>		<b>71</b>
	EW-2.6.1	General .....	71
	EW-2.6.2	Data and Information to be Submitted with the Proposal .....	71
	EW-2.6.3	Data and Information to be Submitted During Post Qualification .....	71
	EW-2.6.4	Data and Information to be Submitted After Award of Contract .....	71
	EW-2.6.5	Diagram of Alarm Circuits .....	73
	EW-2.6.6	Certified Test Reports .....	73
<b>EW-3.0</b>	<b>POWER CIRCUIT BREAKERS .....</b>		<b>75</b>
<b>EW-3.1</b>	<b>SCOPE .....</b>		<b>75</b>
	EW-3.1.1	General .....	75
	EW-3.1.2	Works to be Provided by the Contractor .....	75
	EW-3.1.3.	Works to be Provided by NPC .....	75
<b>EW-3.2</b>	<b>CODES AND STANDARDS .....</b>		<b>75</b>
	EW-3.2.1	General .....	75
<b>EW-3.3</b>	<b>TECHNICAL REQUIREMENTS .....</b>		<b>77</b>
	EW-3.3.1	Description of Services .....	77
	EW-3.3.2	Design Requirements .....	77
	EW-3.3.2.1	General .....	77
	EW-3.3.2.2	Wiring and Alarm Devices .....	79
	EW-3.3.3	Design and Construction Features .....	80
	EW-3.3.3.1	General .....	80
	EW-3.3.3.2	Bushings .....	80
	EW-3.3.3.3	Operating Mechanism .....	81
	EW-3.3.3.4	Supporting Structure .....	82
	EW-3.3.3.5	Mounting Base .....	83
	EW-3.3.3.6	Withstand Capability .....	83
	EW-3.3.3.7	Surge Suppression Resistors .....	83
	EW-3.3.3.8	Pole Discrepancy .....	83
	EW-3.3.3.9	Mechanism Devices .....	84
	EW-3.3.3.11	Electrical Control Features .....	84
	EW-3.3.3.12	Outdoor Control Cubicles .....	86
	EW-3.3.3.13	Terminals .....	87
	EW-3.3.3.14	Ground Connectors .....	88
	EW-3.3.3.15	Terminal Blocks .....	88
	EW-3.3.4	Sound Control .....	89
	EW-3.3.5	Other Technical Requirements .....	89
<b>EW-3.4</b>	<b>INSTALLATION .....</b>		<b>89</b>
<b>EW-3.5</b>	<b>FACTORY ASSEMBLY AND TESTS .....</b>		<b>89</b>
	EW-3.5.1	General .....	89
	EW-3.5.2	Shop Tests .....	89
	EW-3.5.2.1	For the Circuit Breaker .....	89



## SECTION VI – TECHNICAL SPECIFICATIONS

LuzP23Z1596Sce

	EW-3.5.2.2	For the Porcelain Insulation (Circuit Breaker Support Column & Interrupter Housing).....	90
	EW-3.5.3	Other Tests .....	90
<b>EW-3.6</b>	<b>DATA AND DOCUMENTATION REQUIREMENTS .....</b>		<b>91</b>
	EW-3.6.1	General .....	91
	EW-3.6.2	Data and Information to be Submitted with the Proposal .....	91
	EW-3.6.3	Data and Information to be Submitted During Post Qualification .....	91
	EW-3.6.4	Data and Information to be Submitted After Award of Contract .....	91
<b>EW-4.0</b>	<b>DISCONNECT/EARTHING SWITCH .....</b>		<b>93</b>
<b>EW-4.1</b>	<b>SCOPE.....</b>		<b>93</b>
	EW-4.1.1	General .....	93
	EW-4.1.2	Works to be Provided by the Contractor .....	93
	EW-4.1.3	Works to be Provided by NPC .....	93
<b>EW-4.2</b>	<b>CODES AND STANDARDS .....</b>		<b>93</b>
	EW-4.2.1	General .....	93
<b>EW-4.3</b>	<b>TECHNICAL REQUIREMENTS .....</b>		<b>94</b>
	EW-4.3.1	Description of Services.....	94
	EW-4.3.2	Design Requirements.....	94
		EW-4.3.2.1 General .....	94
		EW-4.3.2.2 Temperature Rise.....	95
	EW-4.3.3	Design and Construction Features .....	95
	EW-4.3.4	Other Technical Requirements for the Disconnect/Earthing Switch .....	101
<b>EW-4.4</b>	<b>INSTALLATION .....</b>		<b>101</b>
<b>EW-4.5</b>	<b>FACTORY ASSEMBLY AND TESTS.....</b>		<b>101</b>
	EW-4.5.1	General .....	101
	EW-4.5.2	Tests at Workshop .....	102
		EW-4.5.2.1 Design Test.....	102
		EW-4.5.2.2 Routine Tests .....	103
	EW-4.5.3	Other Tests .....	103
<b>EW-4.6</b>	<b>DATA AND DOCUMENTATION REQUIREMENTS .....</b>		<b>104</b>
	EW-4.6.1	General .....	104
	EW-4.6.2	Data and Information to be Submitted During Post Qualification .....	104
	EW-4.6.3	Data and Information to be Submitted After Award of Contract .....	104
<b>EW-5.0</b>	<b>MAIN CONTROL SWITCHBOARD.....</b>		<b>106</b>
<b>EW-5.1</b>	<b>SCOPE.....</b>		<b>106</b>
	EW-5.1.1	General .....	106
	EW-5.1.2	Works to be Provided by the Contractor .....	106
	EW-5.1.3	Works to be Provided by NPC .....	106
<b>EW-5.2</b>	<b>CODES AND STANDARDS .....</b>		<b>106</b>
	EW-5.2.1	General .....	106
<b>EW-5.3</b>	<b>TECHNICAL REQUIREMENTS .....</b>		<b>108</b>
	EW-5.3.1	Description of Services.....	108





EW-5.3.2	Design Requirements .....	108
EW-5.3.2.1	General .....	108
EW-5.3.3	Design and Construction Features .....	109
EW-5.3.3.1	Panel Construction .....	109
EW-5.3.3.2	Mimic Buses and Equipment Symbols.....	111
EW-5.3.3.3	Panel/Cubicle Wiring .....	112
EW-5.3.3.4	Control Circuit Protection.....	113
EW-5.3.3.5	Control System.....	113
EW-5.3.3.6	Synchronizing System .....	115
EW-5.3.3.7	Synchronizing Panel.....	116
EW-5.3.3.8	Fault Annunciator System (Alarm System) .....	117
EW-5.3.3.9	Indicating Instruments .....	119
EW-5.3.3.10	Control and Instrumentation Switches .....	120
EW-5.3.3.11	Switchboard Accessories .....	121
EW-5.3.4	Metering Panel Requirements .....	123
EW-5.3.4.2	Watt-Hour Meters .....	123
EW-5.3.4.3	Recorders .....	123
EW-5.3.5	Transducers .....	124
EW-5.3.5.1	General .....	124
EW-5.3.5.2	Watt-Var Transducers .....	124
EW-5.3.5.3	Voltage Transducers .....	125
EW-5.3.5.4	Current Transducers .....	125
EW-5.3.5.5	Frequency Transducers.....	125
EW-5.3.5.6	Transducer Panel.....	125
EW-5.3.6	Test Equipment and Accessories .....	125
EW-5.3.7	Other Technical Requirements for the Main Control Switchboard(s) .....	126
EW-5.4	INSTALLATION .....	126
EW-5.5	FACTORY ASSEMBLY AND TESTS.....	126
EW-5.5.1	General .....	126
EW-5.5.2	Routine Test.....	126
EW-5.5.3	Type Tests .....	127
EW-5.6	DATA AND DOCUMENTATION REQUIREMENTS .....	128
EW-5.6.1	General .....	128
EW-5.6.2	Data and Information to be Submitted During Post Qualification .....	128
EW-5.6.3	Data and Information to be Submitted after Award of Contract .....	128
EW-6.0	METALCLAD SWITCHGEAR .....	130
EW-6.1	SCOPE.....	130
EW-6.1.1	General .....	130
EW-6.1.2	Works to be Provided by the Contractor .....	130
EW-6.1.3	Works to be Provided by NPC.....	130
EW-6.2	CODES AND STANDARDS.....	130
EW-6.2.1	General .....	130
EW-6.3	TECHNICAL REQUIREMENTS .....	133
EW-6.3.1	Description of Services.....	133
EW-6.3.2	Design Requirements.....	133
EW-6.3.3	Coordination of Equipment.....	134



EW-6.3.4	Construction Features .....	134
EW-6.3.4.1	General .....	134
EW-6.3.4.2	Structure .....	135
EW-6.3.4.3	Main Bus and Bus Taps .....	136
EW-6.3.4.4	Ground Bus .....	137
EW-6.3.4.5	Circuit Breakers and Operating Mechanism .....	137
EW-6.3.4.6	Instrument Transformers .....	139
EW-6.3.4.7	Surge Arresters .....	140
EW-6.3.4.8	Ground and Test Equipment .....	140
EW-6.3.4.9	Wiring .....	140
EW-6.3.4.10	Control and Auxiliary Power .....	142
EW-6.3.4.11	Space Heaters .....	143
EW-6.3.5	Instrumentation and Control .....	143
EW-6.3.5.1	Instrument, Meters and Relays .....	143
EW-6.3.5.2	Control System .....	144
EW-6.3.5.3	Control and Instrument Switches .....	145
EW-6.3.5.4	Interlocking System .....	145
EW-6.3.5.5	Accessories .....	145
EW-6.3.6	Medium Voltage Power Cable or Non-Segregated Busduct .....	146
EW-6.3.7	Other Technical Requirements for the Metalclad Switchgear .....	146
<b>EW-6.4</b>	<b>INSTALLATION .....</b>	<b>146</b>
<b>EW-6.5</b>	<b>FACTORY ASSEMBLY AND TESTS .....</b>	<b>146</b>
EW-6.5.1	Shop Tests .....	147
EW-6.5.2	Tests Summary and Governing Standards .....	147
<b>EW-6.6</b>	<b>DATA AND DOCUMENTATION REQUIREMENTS .....</b>	<b>148</b>
EW-6.6.1	General .....	148
EW-6.6.2	Data and Information to be Submitted with the Proposal ....	148
EW-6.6.3	Data and Information to be Submitted During Post Qualification .....	148
EW-6.6.4	Data and Information to be Submitted After Award of Contract .....	148
<b>EW-7.0</b>	<b>SURGE ARRESTERS .....</b>	<b>151</b>
<b>EW-7.1</b>	<b>SCOPE .....</b>	<b>151</b>
EW-7.1.1	General .....	151
EW-7.1.2	Works to be Provided by the Contractor .....	151
EW-7.1.3	Works to be Provided by NPC .....	151
<b>EW-7.2</b>	<b>CODES AND STANDARDS .....</b>	<b>151</b>
EW-7.2.1	General .....	151
<b>EW-7.3</b>	<b>TECHNICAL REQUIREMENTS .....</b>	<b>152</b>
EW-7.3.1	Description of Services .....	152
EW-7.3.2	Design Requirements .....	152
EW-7.3.2.1	General .....	152
EW-7.3.2.2	Working Stresses .....	153
EW-7.3.2.3	Service Condition .....	153
EW-7.3.3	Construction Features .....	153
EW-7.3.3.1	General .....	153
EW-7.3.3.2	Insulators .....	154

## SECTION VI – TECHNICAL SPECIFICATIONS

LuzP23Z1596Sce

	EW-7.3.3.3	Terminals .....	154
	EW-7.3.3.4	Ground Connectors .....	154
	EW-7.3.3.5	Discharge Counter .....	155
	EW-7.3.3.6	Pressure Relief Device .....	155
	EW-7.3.3.7	Corrosion Protection .....	155
	EW-7.3.3.8	Mechanical Strength .....	156
	EW-7.3.3.9	Line Discharge Energy Capability .....	156
	EW-7.3.3.10	Supporting Structures .....	156
<b>EW-7.4</b>	<b>INSTALLATION .....</b>		<b>156</b>
<b>EW-7.5</b>	<b>TESTS .....</b>		<b>156</b>
	EW-7.5.1	Design Test .....	156
	EW-7.5.2	Routine Tests .....	157
	EW-7.5.3	Acceptance Tests .....	157
<b>EW-7.6</b>	<b>DATA AND DOCUMENTATION REQUIREMENTS .....</b>		<b>158</b>
	EW-7.6.1	General .....	158
	EW-7.6.2	Data and Information to be Submitted During Post Qualification .....	158
	EW-7.6.3	Data and Information to be Submitted After Award of Contract .....	158
<b>EW-8.0</b>	<b>INSTRUMENT TRANSFORMERS .....</b>		<b>160</b>
<b>EW-8.1</b>	<b>CURRENT TRANSFORMER .....</b>		<b>160</b>
<b>EW-8.1.1</b>	<b>SCOPE .....</b>		<b>160</b>
	EW-8.1.1.1	General .....	160
	EW-8.1.1.2	Work to be Provided by the Contractor .....	160
	EW-8.1.1.3	Work to be Provided by NPC .....	160
<b>EW-8.1.2</b>	<b>CODES AND STANDARDS .....</b>		<b>160</b>
	EW-8.1.2.1	General .....	160
<b>EW-8.1.3</b>	<b>TECHNICAL REQUIREMENTS .....</b>		<b>161</b>
	EW-8.1.3.1	Description of Services .....	161
	EW-8.1.3.2	Design Requirements .....	161
	EW-8.1.3.3	Design and Construction Features .....	162
	EW-8.1.3.4	Other Technical Requirements for the Current Transformer .....	167
<b>EW-8.1.4</b>	<b>INSTALLATION .....</b>		<b>167</b>
<b>EW-8.1.5</b>	<b>TESTS .....</b>		<b>167</b>
	EW-8.1.5.1	General .....	167
	EW-8.1.5.2	Design Test .....	168
	EW-8.1.5.3	Routine Tests .....	169
<b>EW-8.1.6</b>	<b>DATA AND DOCUMENTATION REQUIREMENTS .....</b>		<b>169</b>
	EW-8.1.6.1	General .....	169
	EW-8.1.6.2	Data and Information to be Submitted During Post Qualification .....	169
	EW-8.1.6.3	Data and Information to be Submitted After Award of Contract .....	169
<b>EW-8.2</b>	<b>VOLTAGE TRANSFORMER .....</b>		<b>170</b>
<b>EW-8.2.1</b>	<b>SCOPE .....</b>		<b>170</b>



## SECTION VI – TECHNICAL SPECIFICATIONS

LuzP23Z1596Sce

	EW-8.2.1.1	General .....	170
	EW-8.2.1.2	Works to be Provided by the Contractor .....	171
	EW-8.2.1.3	Works to be Provided by NPC .....	171
<b>EW-8.2.2</b>	<b>CODES AND STANDARDS .....</b>		<b>171</b>
	EW-8.2.2.1	General .....	171
<b>EW-8.2.3</b>	<b>TECHNICAL REQUIREMENTS .....</b>		<b>172</b>
	EW-8.2.3.1	Description of Services .....	172
	EW-8.2.3.2	Design Requirements .....	172
	EW-8.2.3.3	Design and Construction Features .....	173
	EW-8.2.3.4	Other Technical Requirements .....	177
<b>EW-8.2.4</b>	<b>INSTALLATION .....</b>		<b>177</b>
<b>EW-8.2.5</b>	<b>TESTS .....</b>		<b>178</b>
	EW-8.2.5.1	General .....	178
	EW-8.2.5.2	Tests at Workshop .....	178
	EW-8.2.5.3	Other Tests .....	180
<b>EW-8.2.6</b>	<b>DATA AND DOCUMENTATION REQUIREMENTS .....</b>		<b>181</b>
	EW-8.2.6.1	General .....	181
	EW-8.2.6.2	Data and Information to be Submitted During Post Qualification .....	181
	EW-8.2.6.3	Data and Information to be Submitted After Award of Contract .....	181
<b>EW-9.0</b>	<b>POWER, CONTROL AND INSTRUMENTATION CABLES .....</b>		<b>183</b>
<b>EW-9.1</b>	<b>SCOPE .....</b>		<b>183</b>
	EW-9.1.1	General .....	183
	EW-9.1.2	Works to be Provided by the Contractor .....	183
	EW-9.1.3	Works to be Provided by NPC .....	183
<b>EW-9.2</b>	<b>CODES AND STANDARDS .....</b>		<b>183</b>
	EW-9.2.1	General .....	183
<b>EW-9.3</b>	<b>TECHNICAL REQUIREMENTS .....</b>		<b>185</b>
	EW-9.3.1	General .....	185
	EW-9.3.2	Conductor .....	185
	EW-9.3.3	Insulation .....	185
	EW-9.3.4	Jacket .....	185
	EW-9.3.5	Grounding Conductor .....	185
	EW-9.3.6	Assembly .....	186
	EW-9.3.7	Technical Requirements for Control and Instrumentation Cable .....	186
	EW-9.3.8	Technical Requirements for Medium Voltage Power Cables .....	186
	EW-9.3.9	Application .....	187
	EW-9.3.10	Accessories .....	187
	EW-9.3.11	Cable and Cable Reel Marking .....	188
	EW-9.3.12	Color Coding .....	188
<b>EW-9.4</b>	<b>INSTALLATION .....</b>		<b>188</b>
<b>EW-9.5</b>	<b>TESTS .....</b>		<b>188</b>
	EW-9.5.1	Factory (Production) Tests .....	188
	EW-9.5.1.1	General .....	188

## SECTION VI – TECHNICAL SPECIFICATIONS

LuzP23Z1596Sce

	EW-9.5.1.2	Design Tests .....	189
	EW-9.5.1.3	Routine Tests .....	189
<b>EW-9.6</b>	<b>DATA AND DOCUMENTATION REQUIREMENTS .....</b>		<b>190</b>
	EW-9.6.1	General .....	190
	EW-9.6.2	Data and Information to be Submitted During Post Qualification .....	190
	EW-9.6.3	Data and Information to be Submitted After Award of Contract .....	190
<b>EW-10.0</b>	<b>SUBSTATION STEEL STRUCTURES .....</b>		<b>192</b>
<b>EW-10.1</b>	<b>SCOPE .....</b>		<b>192</b>
	EW-10.1.1	General .....	192
	EW-10.1.2	Works to be Provided by the Contractor .....	192
	EW-10.1.3	Works to be Provided by NPC .....	192
<b>EW-10.2</b>	<b>CODES AND STANDARDS .....</b>		<b>192</b>
	EW-10.2.1	General .....	192
<b>EW-10.3</b>	<b>TECHNICAL REQUIREMENTS .....</b>		<b>194</b>
	EW-10.3.1	General .....	194
	EW-10.3.2	Structural Steel .....	194
	EW-10.3.3	Bolts, Nuts and Washers .....	195
	EW-10.3.4	Design Requirements .....	195
	EW-10.3.4.1	General .....	195
	EW-10.3.4.2	Clearance .....	196
	EW-10.3.4.3	Design Loadings .....	196
	EW-10.3.4.4	Design of Members and Connections .....	198
	EW-10.3.4.5	Design of Anchor Bolts in Concrete .....	198
	EW-10.3.4.6	Deflections .....	198
	EW-10.3.4.7	Minimum Sizes .....	199
	EW-10.3.5	Detailing and Fabrication .....	199
	EW-10.3.5.1	General .....	199
	EW-10.3.5.2	Framing .....	200
	EW-10.3.5.3	Splices and Bolted Connections .....	200
	EW-10.3.5.4	Drilling and Punching .....	202
	EW-10.3.5.5	Bending .....	202
	EW-10.3.5.6	Anchor Bolt Setting Templates .....	202
	EW-10.3.5.7	Double-Angle Members .....	202
	EW-10.3.5.8	Long Tension Member .....	203
	EW-10.3.5.9	Welding .....	203
	EW-10.3.5.10	Excess .....	203
	EW-10.3.6	Galvanizing .....	203
	EW-10.3.7	Foundations .....	204
	EW-10.3.8	Attachments .....	204
	EW-10.3.8.1	Conductor and Shield Wire Attachments ...	204
	EW-10.3.8.2	Step Bolts .....	205
	EW-10.3.8.3	Phase Indication Plates .....	205
	EW-10.3.8.4	Lightning Rod/Air Terminal .....	205
	EW-10.3.8.5	Earthing Points .....	205
	EW-10.3.9	Shop Assembly and Inspection .....	206
	EW-10.3.10	Marking .....	206
	EW-10.3.11	Other Technical Requirements .....	207



## SECTION VI – TECHNICAL SPECIFICATIONS

<b>EW-10.4</b>	<b>INSTALLATION .....</b>	<b>207</b>
<b>EW-10.5</b>	<b>TESTS .....</b>	<b>207</b>
	EW-10.5.1 General .....	207
	EW-10.5.2 Material Tests .....	207
	EW-10.5.3 Shop Tests .....	207
	EW-10.5.4 Mechanical Tests .....	207
	EW-10.5.5 Galvanizing Tests .....	207
	EW-10.5.6 Trial Assembly of Prototype Structures .....	207
<b>EW-10.6</b>	<b>DATA AND DOCUMENTATION REQUIREMENTS .....</b>	<b>208</b>
	EW-10.6.1 General .....	208
	EW-10.6.2 Data and Information to be Submitted During Post Qualification .....	208
	EW-10.6.3 Data and Information to be Submitted After Award of Contract .....	208
<b>EW-11.0</b>	<b>INSTALLATION MATERIALS .....</b>	<b>209</b>
<b>EW-11.1</b>	<b>BUS CONDUCTORS AND HARDWARES .....</b>	<b>209</b>
	EW-11.1.1 SCOPE .....	209
	EW-11.1.1.1 General .....	209
	EW-11.1.1.2 Works to be Provided by the Contractor .....	209
	EW-11.1.1.3 Works to be Provided by NPC .....	209
<b>EW-11.1.2</b>	<b>CODES AND STANDARDS .....</b>	<b>209</b>
	EW-11.1.2.1 General .....	209
<b>EW-11.1.3</b>	<b>TECHNICAL REQUIREMENTS .....</b>	<b>210</b>
	EW-11.1.3.1 General Requirements .....	210
	EW-11.1.3.2 Manufacturing Requirements .....	211
<b>EW-11.1.4</b>	<b>INSTALLATION .....</b>	<b>215</b>
<b>EW-11.1.5</b>	<b>TESTS .....</b>	<b>215</b>
	EW-11.1.5.1 General .....	215
	EW-11.1.5.2 Shop Tests .....	216
<b>EW-11.1.6</b>	<b>DATA AND DOCUMENTATION REQUIREMENTS .....</b>	<b>217</b>
	EW-11.1.6.1 General .....	217
	EW-11.1.6.2 Data and Information to be Submitted During Post Qualification .....	217
	EW-11.1.6.3 Data and Information to be Submitted After Award of Contract .....	217
<b>EW-11.2</b>	<b>STATION INSULATORS .....</b>	<b>218</b>
<b>EW-11.2.1</b>	<b>SCOPE .....</b>	<b>218</b>
	EW-11.2.1.1 General .....	218
	EW-11.2.1.2 Works to be Provided by the Contractor .....	219
	EW-11.2.1.3 Works to be Provided by NPC .....	219
<b>EW-11.2.2</b>	<b>CODES AND STANDARDS .....</b>	<b>219</b>
	EW-11.2.2.1 General .....	219
<b>EW-11.2.3</b>	<b>TECHNICAL REQUIREMENTS .....</b>	<b>220</b>
	EW-11.2.3.1 Description of Services .....	220
	EW-11.2.3.2 Design Requirements .....	220
	EW-11.2.3.3 Insulator Marking .....	224

## SECTION VI – TECHNICAL SPECIFICATIONS

<b>EW-11.2.4</b>	<b>INSTALLATION .....</b>	<b>225</b>
<b>EW-11.2.5</b>	<b>TESTS.....</b>	<b>225</b>
EW-11.2.5.1	General .....	225
EW-11.2.5.2	Shop Tests .....	225
EW-11.2.5.3	Design Tests .....	226
EW-11.2.5.4	Routine and Quality Conformance Tests .....	227
<b>EW-11.2.6</b>	<b>DATA AND DOCUMENTATION REQUIREMENTS .....</b>	<b>228</b>
EW-11.2.6.1	General .....	228
EW-11.2.6.2	Data and Information to be Submitted During Post Qualification .....	228
EW-11.2.6.3	Data and Information to be Submitted After Award of Contract .....	228
<b>EW-12.0</b>	<b>GROUNDING SYSTEM.....</b>	<b>230</b>
<b>EW-12.1</b>	<b>SCOPE.....</b>	<b>230</b>
EW-12.1.1	General .....	230
EW-12.1.2	Works to be Provided by the Contractor .....	230
EW-12.1.3	Works to be Provided by NPC.....	230
<b>EW-12.2</b>	<b>CODES AND STANDARDS.....</b>	<b>230</b>
EW-12.2.1	General .....	230
<b>EW-12.3</b>	<b>TECHNICAL REQUIREMENTS .....</b>	<b>231</b>
EW-12.3.1	Description of Services.....	231
EW-12.3.2	Design Requirements.....	232
EW-12.3.2.1	General .....	232
EW-12.3.2.2	Working Stresses .....	234
EW-12.3.2.3	Service Condition .....	234
EW-12.3.3	Equipment and Materials Requirements.....	234
EW-12.3.3.1	Grounding Cables .....	234
EW-12.3.3.2	Ground Rods.....	234
EW-12.3.3.3	Overhead Ground Wire .....	234
EW-12.3.3.4	Exothermic Welding Materials (If Exothermic Process is Required).....	235
EW-12.3.3.5	Grounding Hardware .....	235
EW-12.3.3.6	Accessories for Shield Wire.....	236
EW-12.3.3.7	Steel Structure Grounding .....	236
EW-12.3.3.8	Equipment Earthing.....	237
EW-12.3.3.9	Control Building Earthing.....	239
EW-12.3.3.10	Fence Earthing.....	240
EW-12.3.3.11	Pipe Earthing.....	240
EW-12.3.3.12	Cable Tray Earthing .....	240
EW-12.3.3.13	Ground Rods.....	240
EW-12.3.4	Grounding Equipment .....	240
EW-12.3.5	Other Technical Requirements for the Grounding System..	241
<b>EW-12.4</b>	<b>INSTALLATION .....</b>	<b>241</b>
<b>EW-12.5</b>	<b>TESTS.....</b>	<b>241</b>
EW-12.5.1	General .....	241
EW-12.5.2	Design Tests .....	241
EW-12.5.3	Quality Conformance and Routine Test.....	241
<b>EW-12.6</b>	<b>DATA AND DOCUMENTATION REQUIREMENTS .....</b>	<b>243</b>

## SECTION VI – TECHNICAL SPECIFICATIONS

EW-12.6.1	General .....	243
EW-12.6.2	Data and Information to be Submitted During Post Qualification .....	243
EW-12.6.3	Data and Information to be Submitted After Award of Contract .....	243
<b>EW-13.0</b>	<b>AC &amp; DC STATION AUXILIARY SWITCHBOARD .....</b>	<b>245</b>
<b>EW-13.1</b>	<b>SCOPE .....</b>	<b>245</b>
EW-13.1.1	General .....	245
EW-13.1.2	Works to be Provided by the Contractor .....	245
EW-13.1.3	Works to be Provided by NPC .....	245
<b>EW-13.2</b>	<b>CODES AND STANDARDS .....</b>	<b>245</b>
EW-13.2.1	General .....	245
<b>EW-13.3</b>	<b>TECHNICAL REQUIREMENTS .....</b>	<b>247</b>
EW-13.3.1	Description of Services .....	247
EW-13.3.2	Design Requirements .....	247
EW-13.3.3	AC Auxiliary System .....	247
EW-13.3.3.1	General .....	247
EW-13.3.3.2	Power Source .....	248
EW-13.3.3.3	AC Distribution .....	248
EW-13.3.3.4	Automatic Change-Over Device (If required) .....	248
EW-13.3.4	DC Auxiliary System .....	250
EW-13.3.4.1	General .....	250
EW-13.3.4.2	System Design .....	250
EW-13.3.4.3	Battery Connection .....	251
EW-13.3.4.4	Connection of the Charging Equipment .....	251
EW-13.3.4.5	Short Circuit Protection .....	251
EW-13.3.4.6	Batteries .....	251
EW-13.3.4.7	Charger/Rectifier .....	251
EW-13.3.4.8	Supervision .....	252
EW-13.3.5	AC and DC Panelboards .....	252
EW-13.3.5.1	General .....	252
EW-13.3.5.2	Panel Construction .....	253
EW-13.3.5.3	Buses and Bus Supports .....	254
EW-13.3.5.4	Grounding .....	255
EW-13.3.5.5	Nameplates .....	255
EW-13.3.5.6	Terminal Blocks .....	255
EW-13.3.5.7	Wiring .....	256
EW-13.3.5.8	Panelboard Devices .....	256
EW-13.3.5.9	Transient Voltage Suppression System .....	259
EW-13.3.5.10	Sub-Distribution Transformer .....	259
EW-13.3.6	Other Technical Requirements for the Auxiliary Switchboard .....	260
<b>EW-13.4</b>	<b>INSTALLATION .....</b>	<b>260</b>
<b>EW-13.5</b>	<b>FACTORY ASSEMBLY AND TESTS .....</b>	<b>260</b>
EW-13.5.1	General .....	260
EW-13.5.2	Shop Tests .....	261
EW-13.5.3	Type Tests .....	262
EW-13.5.4	Test Failures .....	262





<b>EW-13.6</b>	<b>DATA AND DOCUMENTATION REQUIREMENTS .....</b>	<b>262</b>
EW-13.6.1	General .....	262
EW-13.6.2	Data and Information to be Submitted During Post Qualification .....	262
EW-13.6.3	Data and Information to be Submitted After Award of Contract .....	262
<b>EW-14.0</b>	<b>STORAGE BATTERIES .....</b>	<b>264</b>
<b>EW-14.1</b>	<b>SCOPE .....</b>	<b>264</b>
EW-14.1.1	General .....	264
EW-14.1.2	Works to be Provided by the Contractor .....	264
EW-14.1.3	Works to be Provided by NPC .....	264
<b>EW-14.2</b>	<b>CODES AND STANDARDS .....</b>	<b>264</b>
EW-14.2.1	General .....	264
<b>EW-14.3</b>	<b>TECHNICAL REQUIREMENTS .....</b>	<b>265</b>
EW-14.3.1	Description of Services .....	265
EW-14.3.2	Design Requirements .....	266
EW-14.3.3	Design and Construction Features .....	266
EW-14.3.4	Accessories .....	268
EW-14.3.5	Other Technical Requirements for the Battery System .....	268
<b>EW-14.4</b>	<b>INSTALLATION .....</b>	<b>268</b>
<b>EW-14.5</b>	<b>TESTS .....</b>	<b>268</b>
EW-14.5.1	Material Tests .....	268
EW-14.5.2	Shop Test .....	269
<b>EW-14.6</b>	<b>DATA AND DOCUMENTATION REQUIREMENTS .....</b>	<b>269</b>
EW-14.6.1	General .....	269
EW-14.6.2	Data and Information to be Submitted During Post Qualification .....	269
EW-14.6.3	Data and Information to be Submitted After Award of Contract .....	270
<b>EW-15.0</b>	<b>BATTERY CHARGER .....</b>	<b>271</b>
<b>EW-15.1</b>	<b>SCOPE .....</b>	<b>271</b>
EW-15.1.1	General .....	271
EW-15.1.2	Work to be Provided by the Contractor .....	271
EW-15.1.3	Work to be Provided by NPC .....	271
<b>EW-15.2</b>	<b>CODES AND STANDARDS .....</b>	<b>271</b>
EW-15.2.1	General .....	271
<b>EW-15.3</b>	<b>TECHNICAL REQUIREMENTS .....</b>	<b>273</b>
EW-15.3.1	Description of Services .....	273
EW-15.3.2	Design Requirements .....	273
EW-15.3.3	Design and Construction Features .....	274
EW-15.3.4	Sound Control .....	275
EW-15.3.5	Panel/Cubicle Wiring .....	275
EW-15.3.6	Instrumentation and Controls .....	277
EW-15.3.7	Accessories .....	279
EW-15.3.8	Other Technical Requirements for the Charger/Rectifier ....	279
<b>EW-15.4</b>	<b>INSTALLATION .....</b>	<b>279</b>



## SECTION VI – TECHNICAL SPECIFICATIONS

<b>EW-15.5</b>	<b>TESTS.....</b>	<b>279</b>
EW-15.5.1	Material Tests.....	279
EW-15.5.2	Shop Test.....	279
<b>EW-15.6</b>	<b>DATA AND DOCUMENTATION REQUIREMENTS .....</b>	<b>280</b>
EW-15.6.1	General .....	280
EW-15.6.2	Data and Information to be Submitted During Post Qualification .....	280
EW-15.6.3	Data and Information to be Submitted After Award of Contract .....	280
<b>EW-16.0</b>	<b>STATION SERVICE TRANSFORMER.....</b>	<b>282</b>
<b>EW-16.1</b>	<b>SCOPE.....</b>	<b>282</b>
EW-16.1.1	General .....	282
EW-16.1.2	Work to be Provided by the Contractor.....	282
EW-16.1.3	Work to be Provided by NPC.....	282
<b>EW-16.2</b>	<b>CODES AND STANDARDS.....</b>	<b>282</b>
EW-16.2.1	General .....	282
<b>EW-16.3</b>	<b>TECHNICAL REQUIREMENTS .....</b>	<b>285</b>
EW-16.3.1	Description of Services.....	285
EW-16.3.2	Design Requirements.....	285
EW-16.3.2.1	Ratings.....	285
EW-16.3.2.2	Frequency .....	285
EW-16.3.2.3	Overload Requirement .....	285
EW-16.3.2.4	Short Circuiting Capability .....	285
EW-16.3.2.5	Impedances.....	286
EW-16.3.2.6	Audible Sound Level .....	286
EW-16.3.2.7	Tolerances .....	286
EW-16.3.2.8	Bushings .....	286
EW-16.3.2.9	External Clearances .....	287
EW-16.3.2.10	Oil (For Oil-Immersed Station Services Transformer) .....	287
EW-16.3.3	Design and Construction Features .....	288
EW-16.3.3.1	General .....	288
EW-16.3.3.2	Cores .....	289
EW-16.3.3.3	Winding (For Oil-Filled Transformers).....	289
EW-16.3.3.4	Windings (For Dry-Type or Epoxy Cast Resin Type Transformer).....	290
EW-16.3.3.5	Enclosures (For Dry-Type and Compartmental Type Oil-Filled Transformer).....	290
EW-16.3.3.6	Bushings .....	291
EW-16.3.3.7	Gaskets.....	291
EW-16.3.3.8	Tanks (For Oil-Filled Transformers).....	291
EW-16.3.3.9	Radiators and Coolers (If required) .....	292
EW-16.3.3.10	No-Load Tap Changer.....	292
EW-16.3.4	Protection and Instrumentation.....	293
EW-16.3.4.1	General .....	293
EW-16.3.4.2	Protective Devices.....	293
EW-16.3.5	Accessories.....	293
EW-16.3.6	Other Technical Requirements for the Station Service Transformer.....	294



## SECTION VI – TECHNICAL SPECIFICATIONS

<b>EW-16.4</b>	<b>INSTALLATION .....</b>	<b>294</b>
<b>EW-16.5</b>	<b>FACTORY ASSEMBLY TESTS .....</b>	<b>294</b>
	EW-16.5.1 General .....	294
	EW-16.5.2 Shop Tests .....	294
<b>EW-16.6</b>	<b>DATA AND DOCUMENTATION REQUIREMENTS .....</b>	<b>295</b>
	EW-16.6.1 General .....	295
	EW-16.6.2 Data and Information to be Submitted During Post Qualification .....	295
	EW-16.6.3 Data and Information to be Submitted After Award of Contract .....	295
<b>EW-17.0</b>	<b>CONDUITS AND CABLE TRAY SYSTEM .....</b>	<b>297</b>
<b>EW-17.1</b>	<b>SCOPE .....</b>	<b>297</b>
	EW-17.1.1 General .....	297
	EW-17.1.2 Works to be Provided by the Contractor .....	297
	EW-17.1.3 Works to be Provided by NPC .....	297
<b>EW-17.2</b>	<b>CODES AND STANDARDS .....</b>	<b>297</b>
	EW-17.2.1 General .....	297
<b>EW-17.3</b>	<b>TECHNICAL REQUIREMENTS .....</b>	<b>298</b>
	EW-17.3.1 Description of Services .....	298
	EW-17.3.2 Design and Requirements .....	298
	EW-17.3.2.1 General .....	298
	EW-17.3.2.2 Conduits .....	299
	EW-17.3.2.3 Cable Trays .....	300
	EW-17.3.2.4 Supports, Racks and Conduits .....	301
	EW-17.3.2.5 Cable Markers .....	302
	EW-17.3.2.6 Cable Ducts .....	302
	EW-17.3.2.7 Joint & Termination .....	302
	EW-17.3.2.8 Welding .....	303
	EW-17.3.2.9 Cable Tray Marking .....	303
<b>EW-17.4</b>	<b>INSTALLATION .....</b>	<b>303</b>
<b>EW-17.5</b>	<b>FACTORY ASSEMBLY AND TESTS .....</b>	<b>304</b>
<b>EW-17.6</b>	<b>DATA AND DOCUMENTATION REQUIREMENTS .....</b>	<b>304</b>
	EW-17.6.1 General .....	304
	EW-17.6.2 Data and Information to be Submitted During Post Qualification .....	304
	EW-17.6.3 Data and Information to be Submitted After Award of Contract .....	305
<b>EW-18.0</b>	<b>LIGHTING SYSTEM .....</b>	<b>306</b>
<b>EW-18.1</b>	<b>SCOPE .....</b>	<b>306</b>
	EW-18.1.1 General .....	306
	EW-18.1.2 Works to be Provided by the Contractor .....	306
	EW-18.1.3 Works to be Provided by NPC .....	306
<b>EW-18.2</b>	<b>CODES AND STANDARDS .....</b>	<b>306</b>
	EW-18.2.1 General .....	306
<b>EW-18.3</b>	<b>TECHNICAL REQUIREMENTS .....</b>	<b>307</b>
	EW-18.3.1 Description of Services .....	307



## SECTION VI – TECHNICAL SPECIFICATIONS

EW-18.3.2	Design Requirements.....	307
EW-18.3.2.1	General .....	307
EW-18.3.2.2	Short Circuit Strength .....	308
EW-18.3.2.3	Voltage Drop .....	308
EW-18.3.2.4	Ageing Factor .....	309
EW-18.3.2.5	Lighting Requirements .....	309
EW-18.3.3	Lighting Fixtures, Luminaires and Accessories.....	309
EW-18.3.3.1	Lighting Fixtures.....	309
EW-18.3.3.2	Lighting Luminaires .....	311
EW-18.3.4	Switches and Single and Three-Phase Outlets.....	314
EW-18.3.4.1	General .....	314
EW-18.3.4.2	Switches.....	314
EW-18.3.4.3	Single and Three-Phase Outlets.....	314
EW-18.3.5	Outlet Boxes and Pulling Boxes .....	315
EW-18.3.5.1	Outlet Boxes.....	315
EW-18.3.5.2	Pulling Boxes .....	315
EW-18.3.6	Lighting Distribution Boards.....	315
EW-18.3.7	Cables.....	316
EW-18.3.7.1	General .....	316
EW-18.3.7.2	Cables/Conductors Sizing .....	316
EW-18.4	INSTALLATION .....	317
EW-18.5	FACTORY ASSEMBLY AND TESTS.....	317
EW-18.5.1	General .....	317
EW-18.6	DATA AND DOCUMENTATION REQUIREMENTS .....	318
EW-18.6.1	General .....	318
EW-18.6.2	Data and Information to be Submitted During Post Qualification .....	318
EW-18.6.3	Data and Information to be Submitted After Award of Contract .....	318
EW-19.0	LINE PROTECTION SYSTEM .....	320
EW-19.1	SCOPE.....	320
EW-19.1.1	General .....	320
EW-19.1.2	Works to be Provided by the Contractor .....	320
EW-19.1.3	Works to be Provided by NPC.....	320
EW-19.2	CODES AND STANDARDS.....	320
EW-19.2.1	General .....	320
EW-19.3	TECHNICAL REQUIREMENTS .....	322
EW-19.3.1	Description of Services.....	322
EW-19.3.2	Design Requirements.....	322
EW-19.3.2.1	General .....	322
EW-19.3.3	Design and Construction Features .....	323
EW-19.3.3.1	Relay Construction and Mounting.....	323
EW-19.3.4	Power Line Protection requirements.....	325
EW-19.3.4.1	General .....	325
EW-19.3.4.2	Relay Performance Requirements under CT Saturation/CVT Transients .....	326
EW-19.3.4.3	Relay System Security, Dependability and Speed.....	327
EW-19.3.4.4	Relay System Disabling.....	327



	EW-19.3.4.5	Transient Protection .....	328
EW-19.3.5	Distance Relay Protection System .....		328
	EW-19.3.5.1	General .....	328
	EW-19.3.5.2	Distance Relay Measuring Zones and Zone of Protection .....	328
	EW-19.3.5.3	Phase Selector Logic .....	329
	EW-19.3.5.4	Setting Parameters and Setting Changes..	330
	EW-19.3.5.5	Relay System Operation Mode .....	330
	EW-19.3.5.6	Switch Into Fault Protection .....	330
	EW-19.3.5.7	Evolving Faults .....	330
	EW-19.3.5.8	Current Reversal .....	331
	EW-19.3.5.9	Simultaneous Fault .....	331
	EW-19.3.5.10	Power Swing .....	331
	EW-19.3.5.11	Voltage Transformer Supervision .....	331
	EW-19.3.5.12	Self Supervision .....	332
	EW-19.3.5.13	Trip Circuit Supervision .....	332
	EW-19.3.5.14	Relay Indication and Output Contacts .....	332
	EW-19.3.5.15	Other Requirements .....	332
	EW-19.3.5.16	Relays Associated with the Distance Relay	333
EW-19.3.6	Digital Current Differential Protection System .....		334
	EW-19.3.6.1	General .....	334
	EW-19.3.6.2	Performance .....	335
	EW-19.3.6.3	Stability and Security Requirements .....	335
	EW-19.3.6.4	Communication Requirements .....	336
	EW-19.3.6.5	Single-phase Tripping Requirements .....	336
	EW-19.3.6.6	Setting, Metering and Test facilities .....	336
	EW-19.3.6.7	Direct Transfer Trip Facilities .....	336
	EW-19.3.6.8	Indications .....	336
	EW-19.3.6.9	Input / Output Circuits .....	337
	EW-19.3.6.10	Other Relays Associated with the Digital Current Differential relay .....	337
EW-19.3.7	Other Relays Associated with Line Protection .....		337
	EW-19.3.7.1	Single and Three-Pole Autoreclosing Relay	337
	EW-19.3.7.2	Synchronism-Check and Voltage Check Relays .....	339
	EW-19.3.7.3	Overcurrent Relay .....	340
	EW-19.3.7.4	Directional Relays .....	340
	EW-19.3.7.5	Stub Protection .....	341
	EW-19.3.7.6	Line Terminal Overvoltage Protection .....	342
EW-19.3.8	Breaker Failure Protection (If required as built-in feature of the Line Protection Relay System) .....		342
EW-19.3.9	Fault Locator .....		342
EW-19.3.10	Protection Signaling Equipment .....		344
	EW-19.3.10.1	General .....	344
EW-19.3.11	Other Technical Requirements .....		344
EW-19.4	INSTALLATION .....		344
EW-19.5	FACTORY ASSEMBLY AND TESTS .....		344
	EW-19.5.1	Type Tests .....	344
	EW-19.5.1.1	General .....	344
	EW-19.5.1.2	Model Power System Simulator Testing .....	345
	EW-19.5.1.3	Routine Tests .....	347



<b>EW-19.6</b>	<b>DATA AND DOCUMENTATION REQUIREMENTS .....</b>	<b>347</b>
EW-19.6.1	General .....	347
EW-19.6.2	Data and Information to be Submitted with the Proposal ....	348
EW-19.6.3	Data and Information to be Submitted During Post Qualification .....	348
EW-19.6.4	Data and Information to be Submitted After Award of Contract .....	348
<b>EW-20.0</b>	<b>SUBSTATION PROTECTION SYSTEM.....</b>	<b>350</b>
<b>EW-20.1</b>	<b>SCOPE.....</b>	<b>350</b>
EW-20.1.1	General .....	350
EW-20.1.2	Works to be Provided by the Contractor .....	350
EW-20.1.3	Works to be Provided by NPC .....	350
<b>EW-20.2</b>	<b>CODES AND STANDARDS .....</b>	<b>350</b>
EW-20.2.1	General .....	350
<b>EW-20.3</b>	<b>TECHNICAL REQUIREMENTS .....</b>	<b>352</b>
EW-20.3.1	Description of services .....	352
EW-20.3.2	Design Requirements .....	353
EW-20.3.2.1	General .....	353
EW-20.3.3	Design and Construction Features .....	354
EW-20.3.3.1	Relay Construction and Mounting .....	354
EW-20.3.4	Substation Protection Requirements .....	356
EW-20.3.4.1	General .....	356
EW-20.3.4.2	Relay Performance Requirements under CT Saturation/CVT Transients .....	356
EW-20.3.4.3	Relay System Security, Dependability and Speed .....	357
EW-20.3.4.4	Relay System Disabling .....	357
EW-20.3.4.5	Transient Protection .....	358
EW-20.3.5	Power Transformer Protection Requirements .....	358
EW-20.3.5.1	General .....	358
EW-20.3.5.2	Transformer Differential Relay .....	358
EW-20.3.5.3	Individual Transformer Single Phase Unit Differential Relays .....	360
EW-20.3.5.4	Transformer High Voltage Side Leads Differential Relays (If Required) .....	360
EW-20.3.5.5	Transformer Low Voltage Side Leads Differential Relays (If Required) .....	360
EW-20.3.5.6	Over excitation/Over fluxing (Excessive Volts/Hz) Relay (If Required) .....	360
EW-20.3.5.7	Transformer Overcurrent Relays .....	360
EW-20.3.5.8	Neutral Current Protection .....	361
EW-20.3.5.9	Restricted Earth Fault Differential Relay ....	362
EW-20.3.5.10	Lockout Relay .....	362
EW-20.3.5.11	Repeat Relays for Mechanical and Electrical Relays Associated with the Transformer ...	362
EW-20.3.5.12	Overvoltage Protection .....	362
EW-20.3.5.13	Transformer Tertiary Winding Protection ...	363
EW-20.3.6	Shunt Reactor Protection Requirements .....	363
EW-20.3.6.1	General .....	363
EW-20.3.6.2	Differential Relay .....	363



**SECTION VI – TECHNICAL SPECIFICATIONS**

	EW-20.3.6.3	Restricted Earth Fault Differential Relay ....	364
	EW-20.3.6.4	Reactor Overcurrent Relays .....	364
	EW-20.3.6.5	Overvoltage Relay .....	365
	EW-20.3.6.6	Neutral Current Protection .....	365
	EW-20.3.6.7	Lockout Relay .....	365
	EW-20.3.6.8	Repeat Relays for Mechanical and Electrical Relays Associated with the Reactor .....	366
EW-20.3.7		Shunt Capacitor Protection Requirements .....	366
	EW-20.3.7.1	General .....	366
	EW-20.3.7.2	Shunt Capacitor Overcurrent Relays .....	366
	EW-20.3.7.3	Overvoltage Relay (Unbalance Protection) .....	367
	EW-20.3.7.4	Capacitor Bank Breaker Failure Protection .....	368
	EW-20.3.7.5	Undervoltage Relay (Loss of Bus Voltage: ANSI/IEEE C37.99 - 1990 [8.5]) .....	368
EW-20.3.8		Bus Protection Requirements .....	368
	EW-20.3.8.1	General .....	368
	EW-20.3.8.2	Bus Differential Relay .....	368
	EW-20.3.8.3	Lockout Relay .....	369
EW-20.3.9		Breaker Failure Protection Requirements .....	369
	EW-20.3.9.1	General .....	369
	EW-20.3.9.2	CT Column Short-Zone Fault Protection (for live-tank breakers with CTs on one side only) .....	371
EW-20.3.10		Feeder Protection .....	372
	EW-20.3.10.1	General .....	372
	EW-20.3.10.2	Overcurrent Relay .....	372
	EW-20.3.10.3	Directional Relay .....	373
	EW-20.3.10.4	Reclosing Relay .....	374
EW-20.3.11		Other Technical Requirements .....	375
<b>EW-20.4</b>		<b>INSTALLATION .....</b>	<b>375</b>
<b>EW-20.5</b>		<b>FACTORY ASSEMBLY AND TESTS .....</b>	<b>375</b>
	EW-20.5.1	Type Tests .....	375
		EW-20.5.1.1 General .....	375
		EW-20.5.1.2 Type Tests Report .....	376
	EW-20.5.2	Routine Tests .....	376
	EW-20.5.3	Additional Testing .....	376
<b>EW-20.6</b>		<b>DATA AND DOCUMENTATION REQUIREMENTS .....</b>	<b>376</b>
	EW-20.6.1	General .....	376
	EW-20.6.2	Data and Information to be Submitted with the Proposal ....	377
	EW-20.6.3	Data and Information to be Submitted During Post Qualification .....	377
	EW-20.6.4	Data and Information to be Submitted After Award of Contract .....	377



## EW - ELECTRICAL WORKS

### EW-1.0 GENERAL TECHNICAL REQUIREMENTS

### EW-1.1 SCOPE

#### EW-1.1.1 General

This Section specifies the minimum set of requirements applicable to the materials and equipment included in the scope of works under this Project. Supplementary requirements of a special nature are contained in subsequent sections.

#### EW-1.1.2 Scope of Works

The scope of work shall cover but not limited to the following:

1. Supply, delivery, installation, test and commissioning of the following substation equipment:
  - a. Power Transformer;
  - b. Power Circuit Breakers;
  - c. Disconnect Switches;
  - d. Main Control Switchboards;
  - e. Metalclad Switchgears;
  - f. Surge Arresters;
  - g. Current Transformers;
  - h. Voltage Transformers;
  - i. Power, Control and Instrumentation Cables;
  - j. Substation Steel Structures;
  - k. Installation Materials including High voltage buswork, insulator assemblies, conductors, hardwares, connectors, overhead ground wires, etc.;
  - l. Grounding System;
  - m. AC & DC Station Auxiliary Switchboard;
  - n. Storage Batteries;
  - o. Station Service Transformer;
  - p. Revenue Meters;
2. Supply, delivery, installation, test and commissioning of Line Protection Panel, Transformer Protection Panels and Transformer OLTC Control Panel;
3. Supply, installation and test of monitoring, control and Human Machine Interface (HMI);
4. Supply and installation of indoor and outdoor lighting and power facilities including conduit works;
5. Supply, installation and test of video surveillance system including cabling and conduit works;





**SECTION VI – TECHNICAL SPECIFICATIONS**

6. Supply, installation and test of voice and data system including cabling and conduit works;
7. Supply and installation of cable trays, including supports and accessories;
8. Supply, laying, tagging, bundling, termination and test of power, control and instrumentation cables;
9. Supply and installation of embedded and/or exposed electrical metallic/non-metallic conduits, boxes, fittings and accessories for power and control cables.

**EW-1.2 WORKMANSHIP**

Workmanship shall be of first-class quality and in accordance with the best modern practice for the manufacture, installation/erection, testing and commissioning of high-grade equipment, notwithstanding any omissions from these specification and drawings.

All materials supplied under this specification shall be unused, of recent manufacture, free of defects or irregularities and the best available considering durability, strength and intended service suitability and best engineering practice.

All parts shall conform to the dimensions shown on, and shall be built in accordance with approved drawings. The surface finish of all parts and components shall be in conformity with the respective strength, fit and service requirements

Like parts and spare parts shall be interchangeable whenever possible.

Machining of renewable parts shall be accurate and to specified dimensions so that replacement of those parts fabricated or made according to dimensions so indicated in the drawings could be readily installed.

**EW-1.3 MATERIALS****EW-1.3.1 Requirements to Materials**

All materials to be used under this Contract shall be new, the best of their respective kinds and free from defects and imperfections. All materials shall comply with the latest revisions or edition of the specified standards for each equipment specification unless otherwise specified or permitted by the NPC.

When other standards are used, Contractor shall indicate the equivalence between the materials used and the corresponding materials following the specified standards in the equipment specification and shall obtain the approval of the NPC before starting the manufacture of the equipment and materials.

- Electrical instruments and measuring devices
- Terminals and terminal boxes
- Primary, secondary and auxiliary relays
- Contactors, fuses and switches
- Lamps, bulbs, sockets, plugs, push button, etc.
- Lubricants
- etc.

## **EW-1.6 TESTS AND INSPECTION**

### **EW-1.6.1 General**

The Contractor shall provide a test specification covering all tests on Contractor's premises. Successful completion, as deemed by the NPC, of Inspection and Tests on Contractor's premises shall be a prerequisite to shipment of all materials, equipment, software or system(s). Following successful completion of inspection and tests on his premises, the Contractor shall obtain the approval to proceed with the delivery of the equipment, materials, software or system(s) from the NPC in accordance with the Technical Specification for the equipment.

The objective of the test specification shall be to set forth the means, manner and circumstances in which to verify compliance with the Contract requirements including all functional and operation performance claims for the material, components, equipment, software or system made by the Contractor and/or the original equipment manufacturer.

The test specification shall include a program for Factory Acceptance Test (FAT) and detail the following:

- a. Requirements to be tested;
- b. Step-by-step method of testing;
- c. Expected results of tests

Approval of the test specification/procedure will not prejudice the NPC's right to order additional tests, should the NPC deem, following approval but before his acceptance of the material, equipment, software or system(s) for shipment, that certain conditions or combination of conditions were not foreseen in the test specification, in order to demonstrate that performance requirements of this Specification have been met.

Tests shall only be conducted with the aid and in accordance with test specification(s) and standards clearly identified as approved for use by the NPC, and, where applicable, employ test instruments of suitable quality calibrated to manufacturer's recommendations by a reputable agency within the previous six (6) months.

### **EW-1.6.2 Inspection on Contractor's Premises**

The NPC reserves the right to inspect all shop and assembly work associated with the Works, verify quantities consigned to stores and inspect quality control and assurance records as well as shop and purchase order records. When scheduled, and as often as the NPC deems appropriate, progress will



be monitored with respect to Key Dates in the Contract Schedule and the sequence of events and activities on the Contractor's Detail Contract Schedule.

The Contractor shall demonstrate and furnish evidence that general progress is being maintained so that no activities are in danger of becoming the critical path and that specific progress of those activities on the critical path meet all target dates set by the Contractor as well as Key Dates in the Detail Contract Schedule.

The Contractor shall furnish the NPC, a list of Contractors and the components, materials, equipment or software to be furnished by them for use in the Works, in sufficient time to permit inspection and testing of all components, materials, equipment and software. Purchase Orders shall clearly indicate level of inspection to which purchased items will be subject.

All shop orders or instructions to production and manufacturing departments shall quote the pertinent requirements of the Specification and shall bear a suitable notation advising quality control inspection requirements. A system for advising the quality control department of same shall exist. If so requested by the NPC, the Contractor shall furnish triplicate copies of the designated internal orders and instructions.

#### **EW-1.6.3 Tests on Contractor's Premises**

##### **EW-1.6.3.1 Routine Tests**

The Contractor shall perform routine tests in accordance with requirements of the Specification and the Contractor's test specification approved by the NPC. The Contractor shall give the NPC access to Works to determine or assess compliance with the provisions of this Specification or to witness Contractor's routine shop tests. The Contractor shall submit results of routine tests within fifteen (15) days after performance of the tests.

##### **EW-1.6.3.2 Type Tests**

The Contractor shall carry out all type tests called for in this Specification and such tests in the Standard in accordance with criteria and to the extent specified in the Specification and on custom manufactured items as called for by the NPC to obtain required performance data.

Upon submission of relevant test certificates from an independent testing agency approved by the NPC, and proof that the equipment to be tested is identical to that covered by the test certificates, the NPC will waive the requirements for corresponding type tests called for in this Specification and/or specified in the Standards.

##### **EW-1.6.3.3 Factory Acceptance Tests**

Prior to shipping and final inspection, tests hereinafter referred to as Factory Acceptance Tests (FAT) shall be conducted by the Contractor at his plant and will be witnessed by the NPC.



All expenses to be incurred for the FAT shall be borne by the Con such as unrestricted airfare, inland transportation and accommodation based on the latest Prescribing Rules and Regulations and Rates of Expenses and Allowances for Official Local and Foreign Travels of Government Personnel and/or the daily rates established by the UNDP International Civil Service Commission Daily Subsistence Allowance (DSA) for a minimum duration of seven (7) days test period of the duration of the test as indicated in the Schedule of Timings submitted by the Contractor.

Materials/Equipment subject for Factory Acceptance Test (FAT) are described in Section VI – Technical Specifications, Part II – Technical Data Sheets.

The Contractor shall carry out tests, as may be required by the specified Standards and the Quality Control and Assurance Program, as well as the entire test program, approved by the NPC, prior to the witnessed FAT, remove all faults found and correct all failures so that to the best of his knowledge, no functional or procedural errors will occur during the witness FAT.

At the commencement of the witness FAT, all equipment shall be brought together in one place, integrated and the configuration/set-up at the factory site shall be identical to that to be installed at the site and any equipment and software necessary for the proper operation of the equipment shall have reached its final form, not to be changed during the FAT and until commencement of commissioning at site.

The Contractor shall immediately advise the NPC should failures occur, take remedial action subject to the NPC's approval and proceed with the FAT as and when directed by the NPC. It shall be the NPC's prerogative to order a repeat of all such tests that he deems may have been affected by the failure.

The Contractor shall ensure that during the test, all hard copy from output devices is retained and that no outside parties interfere in any way with testing, equipment or test instruments, fixtures and jigs for the entire duration of the FAT. Only Contractor's personnel who are needed on the testing of the equipment shall be allowed in the test area. The Contractor shall appoint a chief-tester who shall be responsible for conducting the test, ensuring at all times that the test instruments, fixtures, jigs and extender cards, and those of the Contractor's personnel who in any way may contribute to the test, including testers, specialists and maintenance personnel are available prior to scheduled commencement of each test or as and when instructed by the NPC.

The chief-tester shall also be responsible that an accurate record of tests is kept and each individual test is duly initialed and dated by the tester and marked either passed or failed with annotations of antecedents and observations concerning the test. For each day of testing, the chief-tester shall submit to the NPC the proposed disposition of each criterion that failed during the previous day of testing, prior to commencement of the tests scheduled for that day. Tests witnessed by the NPC will be initialed accordingly by him on the test record. The test record and dispositions, and



any other pertinent supporting data and documents shall form part of a test report to be submitted in accordance with the specification.

Material, equipment, software or system(s) shall be required to pass one complete run of functional tests with satisfactory results and shall have all faults and failures corrected, if any. At completion of all tests, as well as at any time during the test at the NPC's discretion, test results, except for the parts comprising dynamic data, shall be compared with the reference copy. If no differences are detected and all tests have demonstrated compliance with the requirements of this Specification, then the FAT will be deemed successful.

#### **EW-1.6.3.4 Tests Failures**

If any equipment fails to pass any test, the NPC may, at his own judgment, direct the Contractor to make any necessary corrections or alterations to it for minor defects or to replace it forthwith for major defects. Any and all expenses that might result by the supply and installations of new parts or by modification of existing parts and any and all expenses resulting in additional tests made necessary by failure of equipment to meet the guarantees and other requirements of the specification shall be borne by the Contractor. The costs of witnessing the Factory Acceptance Tests by the NPC or his representative(s) as a result of re-test to be conducted on the equipment shall also be borne by the Contractor.

#### **EW-1.6.4 Field Test**

Field tests and acceptance tests shall be performed by the Contractor and witnessed by NPC's representative to determine whether requirements of the specification have been fulfilled. The Contractor shall provide instructions and acceptance criteria for field testing for NPC's review and approval prior to conduct of such tests and commissioning the equipment. No field tests shall be performed unless approved by the NPC.

#### **EW-1.6.5 Test Reports/Certificates**

Six (6) certified copies of the reports of all NPC's specified tests and other manufacturer standard tests shall be furnished to the NPC immediately within a maximum of fifteen (15) days following the completion of the tests. For equipment which had the required type test already, the type test certificates shall be submitted by the Contractor together with his proposal.

For the routine tests, acceptance tests and field tests, the test certificates shall include, in addition to the test results, the following information:

- a. Date for the test certificate
- b. Equipment data
- c. NPC's reference number
- d. The equipment serial number

Certified test data submitted to NPC shall also include copies of oscillographic records made in conjunction with the tests, and certification that all equipment



furnished are suitable, when energized at continuous voltage, and for manual washing using a single-stream high pressure nozzle.

The Contractor shall bear the cost of furnishing these records and reports.

#### **EW-1.6.6 Waiver of Factory Acceptance Tests Witnessing / Inspection by NPC**

Where Factory Acceptance Tests (FAT) to be witnessed by NPC's representative(s) have been required in the Technical Data Sheets of a particular equipment, costs of these tests witnessing shall be deemed included in the price for the equipment.

However, if the NPC opted not to witness the Factory Acceptance Tests, NPC will issue a Certificate of Waiver of Tests Witnessing/Inspection for the equipment and materials. In such case, the Contractor shall proceed with the Factory Tests in accordance with the requirement of the specification and the manufacturer's test specification as approved by the NPC.

Where Factory Tests are not required to be witnessed by NPC's representative(s) as indicated in the Technical Data Sheets of the equipment, a Certificate of Waiver of Tests Witnessing/Inspection will be issued also by the NPC. In this case, no claim whatsoever can be made by the NPC on the Contractor as a result of waiving the Factory Acceptance Tests.

#### **EW-1.7 ELECTRIC WELDING**

##### **EW-1.7.1 Welding Procedure**

All welding shall be performed in accordance with a procedure which shall be in accordance with standards equal to those required by the "Standard Qualification Procedure" of the American Welding Society.

##### **EW-1.7.2 Acceptance of Welded Structures**

The acceptance of the welded work shall depend upon correct dimensions and alignment and absence of distortion in the structure, upon satisfactory results from the examination and testing of the joints in accordance with the instructions given on the drawings and the soundness of the welds and upon general good workmanship.

##### **EW-1.7.3 Cleaning**

All excess weld materials, slag, splatter and flux residues shall be removed from the steel work.

#### **EW-1.8 TROPICAL SERVICEABILITY**

##### **EW-1.8.1 General**

In choosing materials and their finishes, due regard is to be given to the humid tropical conditions under which equipment is to work. Some relaxation of the following provisions may be permitted only when equipment is



SECTION VI – TECHNICAL SPECIFICATIONS

hermetically sealed but it is preferred that tropical grade materials should be used wherever possible.

Cubicles used for switchgear and control cabinets in outdoor plant shall be vermin-proof and fungus-proof.

Totally enclosed motors and enclosures containing electrical control and switching equipment and instrument for outdoor installations shall be equipped with temperature controlled electrical heaters. The construction of the enclosures and installation of heaters shall be as to ensure effective circulation of air while ensuring that no damage to equipment occurs due to overheating.

The Contractor shall supply the NPC with detailed descriptions of all design characteristics necessary to fulfill the requirements in connection with the tropical conditions under which the equipment will be operated.

**EW-1.8.2 Metals**

Iron and steel are in general to be galvanized or painted as appropriate. Small iron and steel plate (other than SUS 316 stainless steel) of all instruments and electrical equipment, the cores of electromagnets and the metal parts or relays and mechanisms are to be treated in an approved manner to prevent rusting. Cores or other components which are laminated, or which cannot be rustproofed, shall have all the expected parts thoroughly cleaned and heavily enameled, lacquered or compounded. Where it is necessary to use dissimilar metals in contact, these should, if possible, be so selected that the potential difference between them in the electrochemical series is not greater than 0.5 volt. If this is not possible, the contact surfaces of one or both of the metals are to be electroplated or otherwise finished in such a manner that the potential difference from each other by an approved insulating material or a coating of approved insulating varnish.

**EW-1.8.3 Screws, Nuts, Springs, Pivots, etc.**

The use of iron and steel is to be avoided in instruments and electrical relays wherever possible. Steel screws, when used, are to be zinc or chromium plated or, when plating is not possible owing to tolerance limitations, are to be of corrosion-resisting steel. All wood screws are to be of dull nickel plate brass or other approved finish. Instrument screws (except those forming part of a magnetic circuit) are to be brass or bronze. Springs are to be of non-rusting materials, e.g., phosphor bronze or nickel silver, as far as possible. Pivots and other part for which non-ferrous material is unsuitable are to be of an approved rustproof steel where possible.

**EW-1.8.4 Fabric, Cork, Paper, etc.**

Fabrics, cork, paper and similar materials, which are subsequently to be protected by impregnation, are to be adequately treated with an approved fungicide. Sleeving and fabrics treated with linseed oil or linseed oil varnishes are not to be used.



**EW-1.8.5 Wood**

The use of wood in equipment is to be avoided as far as possible. When used, woodwork shall be of thoroughly seasoned teak or approved wood which is resistant to fungal decay and shall be free from shakes and warps, sap and wane, knots, faults and other blemishes. All woodwork is to be suitably treated to protect it against the absorption of moisture, the growth of fungus and termite attack, unless it is naturally resistant to these causes of deterioration. All joints in woodwork are to be dovetailed or tongued and grooved as far as possible. Metal fittings where used are to be of non-ferrous material.

**EW-1.8.6 Adhesives**

Adhesives are to be specially selected to ensure the use of types which are impervious and resistant to attack of mildew and insects. Synthetic resin cement only shall be used for joining wood. Case-in cement shall not be used.

**EW-1.9 ENVIRONMENTAL REQUIREMENT AND OPERATING ENVIRONMENTAL CONDITIONS****EW-1.9.1 General**

All equipment shall conform with the environmental requirements and conditions applying to the location where it is to be used. Additional heating by equipment inside buildings must be taken into account.

All equipment and materials to be furnished shall meet the performance and rating requirements of this specification and all Contractor's guarantees shall be based on operation within the environment specified in the Technical Data Sheets of the equipment. This also applies during storage and if susceptible to moisture absorption or fungus attack, the equipment and materials shall be treated with fungicidal varnish and otherwise be adequately tropicalized as specified in Section EW-1.8.

Special measures shall be taken such as the use of chemically inert parts and proper surface preparation and paint application in accordance with this Specification for equipment installed at Site(s) with a corrosive atmosphere, to protect exposed metal parts and other materials susceptible to chemical reaction.

Materials susceptible to deterioration from climatic conditions or subject to the formation of fungus or any other form of parasitic life shall preferably not be used, but if used and cannot be avoided, these must be permanently protected.

For all outdoor equipment, the operation of the equipment must not be influenced by dew, fog, rain, wind, sun radiation, quick changes of temperature, dust, smoke, salts, aggressive gases, and steams. Outdoor installations shall be protected against solar radiation by means of adequate covers, where required, with non- deteriorating material to be provided by the Contractor.





**EW-1.10 SEISMIC REQUIREMENTS**

Equipment and equipment supports shall be designed to withstand and maintain their structural integrity when exposed to seismic loading/seismic factor specified in the Technical Data Sheets. It shall be designed to resist a lateral seismic force and remain in place in accordance with the requirements of the latest issue of Uniform Building Code (UBC), Section 2312g.

The Contractor shall demonstrate the equipment's ability to withstand and maintain its structural integrity when subjected to the forces resulting from the seismic conditions specified herein. This can be accomplished in one or a combination of the following methods:

- a. Predict the equipment's performance and response to a seismic force by mathematical static analysis;
- b. Test the equipment under simulated seismic conditions (static or dynamic testing); or
- c. Utilize previous seismic qualification of the equipment and demonstrate applicability under the seismic conditions specified herein.

The seismic loading on the equipment and its supports shall be obtained by multiplying the weight of components by the horizontal seismic acceleration coefficient (H). The force shall be assumed to act in any lateral direction.

Where:  $H = 0.5 \times Z \times I$   
 $Z$  = Uniform Building Code coefficient corresponding to the zone where the equipment is located  
 $I$  = Importance Factor

Equipment and supports shall be designed for lateral forces in accordance with the following formula derived from the UBC:

$$F_p = HW_p$$

Where:

$F_p$  = lateral force on the equipment  
 $W_p$  = the total weight of the equipment supplied by the Supplier  
 $H$  = Horizontal seismic acceleration coefficient given in the above formula

Support design shall not include friction in resisting the lateral shear load.

The maximum stresses, under seismic loading combined with all other load effects, shall be within the normal allowable material working stress limits as set forth in the appropriate design standards and codes listed in this specification.

Deformations resulting from the combined influence of normal operating loads and seismic loads shall be investigated to verify that they will not impair structural integrity.



SECTION VI – TECHNICAL SPECIFICATIONS

The Contractor shall submit a certification stating that the equipment can resist the forces resulting from the seismic conditions specified herein and remain in place. The Contractor shall submit the following data and documents for NPC's information:

- a. Outline arrangement drawing showing all pertinent dimensions and support locations
- b. Analytical method and procedures in a step-by-step form which is readily auditable by persons knowledgeable in such analysis
- c. Results of analysis and conclusions

**EW-1.11 CLEANLINESS**

At time of shipment, the equipment shall be clean inside and outside.

All waste such as metal chips or filings, welding stubs, dirt, rags, debris and any other foreign material shall be removed from the interior of each component. All mill scale, rust, oil, grease, chalk, crayon or paint marks and other deleterious materials shall be removed from all interior or exterior surfaces.

Solvent cleaning, if required, shall be performed in accordance with SSPC-SP1.

Heavy cleaning, if required, shall be performed in accordance with SSPC-SP3.

Cleaning of stainless steel surfaces shall be performed with solvents, cloths and abrasive that do not contain halide. Only stainless steel, clean, iron-free, hand or power tools and aluminum oxide abrasive shall be used on stainless steel components. Materials used to clean carbon steel or cast iron shall not be used to clean stainless steel surfaces.

**EW-1.12 SURFACE TREATMENT AND CORROSION PROTECTION****EW-1.12.1 General**

Equipment and all steel parts shall be painted, hot-dip galvanized or treated with protective coatings to prevent corrosion and provide a smart and pleasing appearance. This work shall comprise the surface treatment, priming and application of paint or metallic coatings in the workshop and at the site, including all paint repair works that may be necessary. Corrosion protection shall include the steel surfaces of structures cast into concrete.

The works of corrosion protection shall include all equipment and installations for sand blasting and paintings.

The Contractor shall furnish, with his proposal, a complete description of the corrosion protection he intends to provide. After purchase order, the Contractor shall submit applicable cleaning and coating procedures and specific description of coating material to be used.



## SECTION VI – TECHNICAL SPECIFICATIONS

Where possible, equipment shall be designed such that all surfaces can be finish-coated or recoated after erection at the site.

**EW-1.12.2 Requirements to the Finished Coating**

All finished surfaces shall be level and free of tears, burrs, clots and impurities. The coat of paint shall be of even thickness, also in corners and on edges. Moreover, all finished surfaces shall be uniform in respect of color and gloss.

The paint film, under visual examination, must in any case present the appearance of an accurate application and be free of lesions, porosity, cracks or bubbles.

Any damage during transport, mounting, welding, etc. shall be repaired by Contractor. Repair methods shall be submitted for approval of the NPC. This also applies to damages to components supplied by a sub-contractor.

**EW-1.12.3 Guarantees**

The guarantee period of the paint work shall be two (2) years. During this period, it will be the responsibility of the Contractor to repair or replace without charge all paintwork showing defects (such as discoloration, peeling, wrinkles, bubbles, flakes or rust, etc.) where it may be proven that the deterioration arises from:

- a. Poor quality paint;
- b. Insufficient cleaning of the surface before painting;
- c. Incorrect choice of paint for the service required; and
- d. Incorrect application of paint itself to the surface.

In such cases, the Contractor shall take charge of restoration of all parts which have shown defects.

For the guarantee against corrosion penetration, the NPC requires a ten-year guarantee period. The rust penetration shall be measured according to ISO 4628/3-1982. After ten years, the rust penetration shall not exceed Ri 2. Ri 3 penetration shall entitle the NPC to repair the surface at the expense of the Contractor.

The guarantee shall commence on the day of the issuance of the Certificate of Provisional Acceptance.

**EW-1.12.4 Reference Standard**

Except otherwise specified elsewhere in the specification, the surface treatment and corrosion protection for all metal parts shall be in conformity with the latest revision of the standards listed below:

ASTM 123	Zinc (hot-dip galvanized) coating on Iron and Steel products
DIN 55928	Protective painting of steel structure instructions
DIN 55945	Painting Materials – Notions
DIN 18363	Paint work – Buildings



DIN 18364	Surface Protection Work for Steel
DIN 53210	Determination of Rust Degree
DIN 55151	Determination of Adhesion
ISO 4628/3	Determination of Rust Penetration

Other internationally known standards however, shall also apply provided such standards are equivalent in all respect with the reference standards prescribed above. The Contractor shall submit copies of such standards for NPC's review and approval.

#### **EW-1.13 EQUIPMENT DESIGNATION (EQUIPMENT MARKING)**

##### **EW-1.13.1 Identification System**

All equipment and all component parts including cables, control wiring and terminals shall be designated with an alphanumeric code allowing clear identification of the equipment and components during design, installation and operation of the plant/substation. Equipment, cables, control wiring and terminals shall be systematically marked, both on the drawings and documents and on the equipment, cables, wires and terminals themselves.

Equipment designation codes shall be indicated on all planning documents including bills of materials, lists of spare parts, etc. The codes will later be used for easy identification of stored equipment parts and materials and shall be suitable for use with a computer supported registration system.

Tender drawings are in some cases already marked with designated codes; the system shall be expanded to include detailed diagrams, cable lists, spare parts list, etc. approved by the NPC.

Wherever applicable, labels/plates bearing the E.D.S. code shall be attached to equipment in the Contractor's works.

The material and fastening methods proposed for E.D.S. labels/plates are subject to the approval of the NPC.

##### **EW-1.13.2 Labels and Plates**

A stainless steel nameplate or equivalent anti corrosive nameplate with clearly legible writing shall be permanently attached to each assembled piece of equipment at an easily visible place. It shall provide all necessary information pertaining to the equipment, but as a minimum, the following must be included: Manufacturer's name, type of equipment, serial number, year of manufacture, project identification number, weight, E.D.S. code and other relevant information in compliance with applicable standards. Any special maintenance instructions shall also be shown at this or other suitable location.

For other major components i.e., pumps, motors, etc., the following shall be added: Rated HP, speed, total head, capacity, direction of rotation, and any other pertinent information.

If it is not practical to include NPC's equipment identification, or tag number on the equipment nameplate, then a separate durable stainless steel tag with



## SECTION VI – TECHNICAL SPECIFICATIONS

NPC's identification number shall be provided and securely attached to the equipment.

Labels shall also be provided for equipment and devices mounted on control boards, relay cabinets, desks and other places as required for proper identification, as well as for operational, functional and safety reasons. The labeling, size of label-plates and their location shall be subject to approval by the NPC. A sample label-plate (with indication of material used) with lettering shall be submitted for this purpose.

Each equipment wherever necessary, shall be provided with cautionary and warning plates and signs in accordance with the prescribed ANSI/IEEE or equivalent IEC Standards for the particular equipment. Nameplates, labels and warning plates shall be in English.

**EW-1.14 SPARE PARTS AND SPECIAL TOOLS**

A list of mandatory spare parts and special tools to be supplied by the Contractor is specified in the Technical Data Sheets for each of the equipment under this specification. If in case any of the mandatory spare parts or tools are not applicable to his supplied equipment, the Contractor is required to provide an alternative spare parts and tools that are applicable to his supplied equipment with the same quantities as required. The NPC has the option to choose in the list of the recommended spare parts and tools given by the Contractor the replacement for the mandatory spare parts and tools, which the Contractor failed to offer or provide an alternative replacement.

In addition to the above, the Contractor shall also include with his Proposal, a list of recommended spare parts and special tools which he considers necessary for the safe and reliable operation and maintenance of the equipment. The Contractor shall indicate the expected life of the parts requiring replacements and the minimum recommended inventory of the spare parts for installation, start-up, continuous operation and maintenance. Contractor shall state whether the recommended spare parts is a stock item or a special item, and shall furnish name and location of the nearest Contractor, and approximate lead time required for delivery. The NPC has the option to consider or not to consider the recommended spare parts and tools as given by the Contractor with the corresponding price.

All spare parts shall be readily interchangeable with the ones which they are to replace. They shall be of the same material, of identical size and manufacture and shall have the same properties as the corresponding parts of the installed equipment. Specified conditions relating to tests, treatment of surfaces and painting, etc. of the installed equipment shall also apply to spare parts.

All spare parts shall be properly packed (and where necessary treated) in such a manner as to allow prolonged storage at the Site, considering the ambient conditions prevailing there. In due time, the Contractor shall inform the NPC of the eventual precautions to be taken for the proper storage of the spare parts.



---

SECTION VI – TECHNICAL SPECIFICATIONS

---

The Contractor shall provide a spare parts list containing at least the following information:

- Name and address of manufacturer and other identification no.
- Item description including EDS-code, drawing no., material designation, units to be ordered.
- List of items (designated by EDS-code) for which the respective spare parts can be used.
- Item price.

**EW-1.15 GENERAL ELECTRICAL REQUIREMENTS****EW-1.15.1 General**

The supply of the electrical equipment for high and low voltage installation shall be complete to the extent required to put the substation(s)/power plant(s) in satisfactory operating conditions, with all the requirement completely connected and interconnected with operating switches, interlocks, signalization, alarms and metering instruments.

The Contractor must supply all minor items (such as auxiliary relays, terminal blocks, accessories, etc.) which are necessary although not expressly described in the Technical Specifications, in order to guarantee the trouble free operation and ease in the maintenance of the supplied substations/switchyard (or parts of substations/switchyard) with particular reference to the provisions to be taken in order to avoid dangerous or wrong operations.

The electrical equipment shall be designed in such a way as to bear without damage and permanent deformation the consequences of over-voltage of internal or atmospheric origin and short circuit calculations shall be provided, giving full evidence, that each electrical component can withstand the maximum stresses under fault conditions, e.g., upon failure of the corresponding main protection device and time-delayed fault clearing by the back-up protection device.

Outdoor installations shall be protected against solar radiation by means of adequate covers, where required, with non-deteriorating material to be supplied by the Contractor.

The Contractor shall ensure, that all equipment supplied is insensitive to any signals emitted by wireless communication equipment.

All the metallic frames of the electrical equipment shall be securely connected to the general earthing system in compliance with accepted Standards.

**EW-1.15.2 Insulation Levels**

The insulation levels for different system voltages shall be as indicated on the particular Technical Data Sheets of the equipment.

## SECTION VI – TECHNICAL SPECIFICATIONS

**EW-1.15.3 Minimum Clearances**

The center-line spacing and clearances above ground level of the conductors shall be as shown on the bid drawings, or in the absence of such information, shall match the ANSI Standards.

Clearances of energized metal parts are summarized in the following table for the different systems:

<b>Nominal System Voltage</b>	<b>d1 (mm)</b>	<b>d2 (mm)</b>	<b>D (mm)</b>	<b>H (mm)</b>
13.8	300	350	900	3500
34.5	500	610	1500	3600
69	800	900	2000	3750
115	1100	1360	2500	4000
138	1300	1800	3000	4000
230	1850	3200	4000	5000
500	3250	5200	8000	9000

where:

- d<sub>1</sub> = minimum clearance between live metal parts and ground
- d<sub>2</sub> = minimum clearance between live metal parts of two phases
- D = practical distance between phase center lines
- H = minimum height of live conductors above ground.

However, the upper edge of an earthed insulator support must, for all voltage series, be at a height of at least 2300 mm above the ground level.

**EW-1.15.4 Creepage Distances**

Creepage distance of bushing of equipment, string of insulators, station post insulators and rigid support insulators shall comply with the requirements stipulated in the Technical Data Sheets of the equipment.

**EW-1.15.5 Levels of Equivalent Salt Deposit Density (mg/cm<sup>2</sup>)**

The level of equivalent salt deposit density shall be as stated in the Technical Data Sheets of the equipment.

**EW-1.15.6 Auxiliary Services Voltages**

The auxiliary equipment shall be designed for the conditions of voltage and frequency mentioned in the Technical Data Sheets of the equipment.



## SECTION VI – TECHNICAL SPECIFICATIONS

**EW-1.15.7 Color Standard**

Each equipment shall be painted in accordance with the Standard specified below.

<b><u>Equipment</u></b>	<b><u>Color</u></b>
Outdoor equipment	RAL 7035
Indoor Equipment (including Inside cubicle)	RAL 7032

**EW-1.15.8 Color and Code of Phase Indication**

Color and code of phase indication shall be as follows:

<b><u>Phase</u></b>	<b><u>Color</u></b>	<b><u>Code</u></b>
First phase	Red	A
Second phase	Yellow	B
Third phase	Blue	C

**EW-1.15.9 Equipment Number Plates**

The Contractor shall furnish outdoor equipment number plates as required by the NPC. Equipment numbers are shown in the Bid Drawings "ONE LINE DIAGRAM" of each substation/switchyard. The equipment number plates shall be clearly visible to a man standing on the ground even at a distance and shall be made of weather resistant materials. This is in addition to the equipment marking to be supplied by the Contractor as mentioned in Section EW-1.13.2.

**EW-1.15.10 Phase Indication Plates**

Phase indication plates shall be provided on the substation steel structures to indicate the phases of bus, incoming lines and transformer feeders.

Color and codes of phase indication plates shall be as follows:

<b><u>Phase</u></b>	<b><u>Color</u></b>	<b><u>Code</u></b>
A - Phase	Red	A
B - Phase	Yellow	B
C - Phase	Blue	C

The color and code letters shall be luminous and shall be placed at easily recognizable position. The plates shall be made of weather resistant materials.

**EW-1.16 PROTECTION SYSTEM REQUIREMENTS****EW-1.16.1 General**

The supply of the electrical equipment for high and low voltage installation shall be complete to the extent required to put the substation(s)/power plant(s) in satisfactory operating conditions, with all the requirement





completely connected and interconnected with operating switches, interlocks, signalization, alarms and metering instruments.

The Contractor must supply all minor items (such as auxiliary relays, terminal blocks, accessories, etc.) which are necessary although not expressly described in the Technical Specification, in order to guarantee the trouble free operation and ease in the maintenance of the supplied substations/switchyard (or parts of substations/switchyard) with particular reference to the provisions to be taken in order to avoid dangerous or wrong operations.

The electrical equipment shall be designed in such a way as to bear without damage and permanent deformation the consequences of over-voltage of internal or atmospheric origin and of the short circuit currents within the limits stated in the Technical Specification.

All the metallic frames of the electrical equipment shall be securely connected to the general earthing system in compliance with accepted Standards.

#### **EW-1.16.2 Protection Design Criteria**

The functional requirements of this specification relating to protective relaying shall apply to all equipment on which the protective function is dependent. They shall thus also apply to parts which are not directly related to the protective relays, such as functions in the auxiliary power distribution, interface cubicles, etc., included in the relay protection function.

Strict demands shall be made on selectivity in isolation. To improve security, protection systems should be designed to isolate only the faulted portion of the network. For faults external to the protection zone, the protection system should be designed either not to operate, or to operate selectively with other systems, including breaker failure.

All primary faults which are of such magnitude that they jeopardize operation of the grid, which represent a risk to personnel, or which could cause appreciable material damage to plant or to the whole system, shall be isolated or relieved of stresses in a controlled way even in the event of a single failure in the relay protection equipment, its supply of measuring quantities, auxiliary voltage, etc., or primary breakers.

When required, every fault condition shall be detected by at least two fast primary protection systems with different measuring principle.

Primary and back-up protection, including the auxiliary supply, shall be physically and electrically separated to allow maintenance on one protection without affecting the function of the other.

To improve dependability, the two protection sets shall be divided into two electrically and mechanically separated parts by means of:

- separated d.c. power supply
- separated boards
- separate current transformer cores
- separate voltage circuits



SECTION VI – TECHNICAL SPECIFICATIONS

- separated tripping devices
- separated cables
- separated relay protection channels (only for lines)

To improve dependability, each primary protection shall have separate tripping paths to the circuit breaker, that is one primary protection set to actuate trip coil number 1 only and the other protection set to actuate trip coil number 2 only. Cross-tripping is not allowed.

Each protective relay shall be equipped to indicate the trip on the respective alarm relay rack.

The protection system shall be arranged for complete subdivision in two parts (relay set 1 and 2). Protective relays belonging to relay set 1 and 2 must not be fitted in a common panel unless otherwise indicated in the Technical Data Sheets of the respective Sections. Communication between the two subdivisions shall be transferred via barrier relays.

Each feeder shall have a separate protective zone. Each feeder protective relay shall trip only the breaker or breakers associated with that feeder. Selective tripping of all circuit breakers within the protected zone shall be guaranteed.

All protective relays shall be microprocessor based, numerical design if required, modularized plug-in type and placed in standard 19-inch racks (Other relays, where instructed, shall be mounted on the rear panel of a duplex control switchboard. All accessories necessary for this type of mounting shall be provided with the relays). If required to be coupled to substation control system through a microprocessor-based substation control and protection system, all relays shall be numerical in nature with serial communication facilities.

The fault detection and maintenance shall be easy. Suitable facilities shall be provided on each measuring relay or system to disconnect the trip outputs, and to subsequently short and disconnect the current transformers. These shall also disconnect any voltage transformer, alarm or critical d.c. circuit, without affecting any other devices. Removal of any relay or system component directly connected to any CT circuit shall short out the relevant CT connection.

All relays shall be wired and preferably automatically tested at the factory. Plug-in elements shall have reliable devices for fixing them in the service position.

Breaker failure protection, if required, should be provided to detect stuck breaker condition and initiate tripping of breakers adjacent to stuck breaker, including line remote breaker to improve dependability. DC supplies to the breaker failure protection should be separate from the breaker trip coils dc supplies and from other protection system dc supplies. Generally, only one breaker failure protection system is provided.



## SECTION VI – TECHNICAL SPECIFICATIONS

Protection systems should not operate for stable power swings. Also, protection systems should not impose limitations under normal or short-time contingency circumstances.

To shorten overall operating times, protection schemes should utilize, where required, differential relaying, communication based relaying and instantaneous overcurrent relaying to the maximum possible extent, with due regard to selectivity.

To improve dependability and security, critical features associated with protection systems and circuit breaker operation should be monitored and annunciated. These features include integrity of power supplies, signal levels, integrity of trip circuits and relay operations.

If required, sequence of event recorders and oscillographs should be provided to permit analysis of protection system performance during network disturbances.

**EW-1.16.3 Relay-Setting**

Recommended relay settings shall be issued by the Contractor after being supplied with needed basic data from the NPC.

**EW-1.16.4 Inter-Tripping**

Breakers in adjacent stations have to be opened when the breaker fails to isolate a primary fault. This tripping of breakers in adjacent stations shall be achieved by direct inter-tripping activated from the breaker failure protection.

**EW-1.16.5 Relay Indications**

All relay protection shall be provided with resettable visual indicating devices for trip functions in the individual protective relay or group of relays for all protection belonging to a primary object. These indications shall be clearly visible without the need for opening doors, or the like, on the relay cubicles or other enclosures. Indication devices shall be provided for every relay protection. Start indications from time delayed protective relays are required. The faulty phases shall be indicated when the measuring principle in the protection makes this possible. Multi-stage protection shall be designed so that the indications will clearly show the stage which has initiated tripping. Tripping indication shall always be provided, regardless of the duration of the tripping signal.

The following colors shall be made available for visual indications:

- yellow : start indication
- red : trip indication
- green : auxiliary power

In addition to the above visual tripping indications, corresponding potential-free contacts shall be available for Sequence of Events (SOE) and alarm panel, and these contacts shall close when visual indication is obtained.



SECTION VI – TECHNICAL SPECIFICATIONS**EW-1.16.6 Tripping Circuit**

The tripping circuit for the relay protection belonging to relay set 1 and 2 shall be separated both electrically and mechanically. This implies that they must not include common switching devices, connectors, terminal blocks, cables, auxiliary relays, etc. Breakers shall have electrically and mechanically separate tripping coils for relay set 1 and 2. The function must not be jeopardized if both coils receive a trip impulse simultaneously, or if one coil is short-circuited.

The design in relay set 1 and 2 shall conform with the following stipulations:

- High functional security and speed are necessary in the tripping circuit, and the system design shall thus be such that a minimum of series-coupled elements will be required.
- The tripping circuits shall be supervised both when the breaker is open and closed. The supervision shall include the d.c. supply, tripping coil, cables (d.c. supply cable and tripping cable to the breaker). The auxiliary contact for the coil shall also be included in the supervision when the circuit breaker is closed. The alarm shall be time-delayed to prevent it operating during momentary dips in the d.c. supply. The alarm shall also be inhibited when the circuit breaker auxiliary switch interrupts the trip coil circuit, on circuit breaker opening.
- Each protection dedicated to one unique object shall have its own tripping equipment. Furthermore, each breaker shall have its own tripping circuit for those protection that are common for more than one object, i.e. Breaker Failure Protection.
- There shall be separate equipment for set 1 and set 2.
- The tripping equipment shall have auxiliary relays, which must have an operating time not in excess of 5 ms. These tripping relays shall also be capable of breaking the circuit to the solenoid, even if the auxiliary contact in the breaker should fail to open.
- Trip relays must be immune to operation with wiring capacitive discharge currents in the event of a DC system earth fault.
- Specified lockout relays shall be of mechanically latched type with manual reset.
- The d.c. circuit used to actuate the tripping relays shall be separate from the d.c. circuit for the tripping coils.

**EW-1.16.7 Auxiliary Relays**General

Auxiliary relays shall be vibration proof and shock-proof. They shall be rated for operation at 125 V dc unless otherwise noted. Both the moving and



## SECTION VI – TECHNICAL SPECIFICATIONS

stationary contacts shall be of silver plated. Each one will close and carry 5 A continuously, or will carry 30 A for one minute.

#### Manual Reset Auxiliary Relay

Manual reset auxiliary relay shall be electrically and manually reset, high speed, multi-contact type. The voltage rating of the relay coil shall be such that, with the suitable series cut-off contact furnished, the operating time shall be approximately one cycle. The relays shall have interlocking contacts in the closing circuit of circuit breakers they operate.

#### Self-Reset Auxiliary Relay

Self-reset auxiliary relays shall have a dc operating coils corresponding to the DC source specified in the Technical Data Sheets of the equipment and at least three (3) electrically independent, potential-free, normally open contacts.

They shall be suitable for continuous duty and shall have an operating time of about two (2) cycles. The Contractor shall provide at least two (2) spare "a" and/or "b" contacts.

### **EW-1.16.8 Operating and Service Conditions**

The protective and auxiliary relays shall be installed and operated under the following conditions and ratings unless otherwise indicated in the Technical Data Sheets of each protective relay equipment:

Momentary current	:	40 times rated current coil (2 sec)current (5A)
Continuous voltage	:	1.2 times of rated potential coil voltage (115V)
Continuous current	:	2.0 times of rated current coil current (5A)
Make and carry ratings	:	30 amperes for tripping contacts for at least 2000 operation in a prescribed duty (ANSI C37.90-1978)
Insulation	:	2 kV, 60 Hz for 1-minute
Surge withstand capability	:	ANSI C37.90/IEC 60255
Rated frequency	:	60 Hz
1 MHz burst disturbance	:	IEC Publication 60255-22-1 with severity Class III
Electrostatic discharge	:	IEC Publication 60255-22-2 with severity Class III
Radiated electromagnetic field disturbance	:	IEC Publication 60255-22-3 with severity Class III

The test shall be carried out by using Test Method A and by sweeping through the entire frequency range 27 MHz to 500 MHz

Fast Transient disturbance : IEC Publication 60255-22-4 with severity level IV

The Contractor shall also guarantee that all equipment furnished under the scope of this specification shall meet the performance and rating



requirements of this specification while operating within the environmental conditions specified in the Technical Data Sheets.

#### **EW-1.16.9 Enclosure and Environmental Requirements**

The protective relays shall be enclosed in a free-standing control cubicle with a front hinged-frame suitable for easy installation of functional units, designed for front access.

The installation dimensions for rack mounted equipment should conform to the 19-inch standard.

The enclosure shall be designed to have proper ventilation preventing the occurrence over-heating. The ventilation shall be such that rodents and insects' entry inside the panel are prevented.

The degree of protection of relay cases or cubicles shall be minimum IP50. Relays shall be tropicalized and shall have enhanced corrosion protection.

The enclosure should be provided with a key-lockable full transparent hard plastic protective door mounted on the front of the hinged frame. Equivalent means to protect the individual relays can be provided.

The enclosure shall be provided with enough space for mounting other ancillary equipment as specified. Unused spaces shall be covered with plates. The rear of the cubicle shall be closed suitable for back to back or back to wall mounting. The inside rear plane shall be provided with a fixed mounting plane for terminal blocks and other accessories.

#### **EW-1.16.10 Panel/Cubicle Wiring**

Wires shall be 600V, stranded copper conductor with thermo plastic insulation and shall comply with the requirements of ICEA Standard No. S-61-402. Minimum size shall be 2.0sq.mm. or larger for control circuit except annunciator wire which shall be 1.2sq. mm. or larger. Minimum test voltage shall be 2000V.

All cubicle wiring shall be neatly run and securely fixed in such a manner that, wherever practicable wiring can be easily checked against diagrams.

The wiring between sub-components of a single systems shall be of adequate dimensions. Point to point wiring to fixed terminals shall be used for CT and trip circuits, however, other circuits maybe plug and socket assemblies of adequate design. Wires shall not be spliced or joined between terminal points.

Soldered or wire wrapped connections shall only be inside electronic systems. Any wire wrapping shall be in accordance with IEC Publication 60352.

Where provisions are made for the addition of equipment not required initially, means shall be provided for supporting and terminating wiring during the interim period.



SECTION VI – TECHNICAL SPECIFICATIONS

All panel wires shall be identified at both ends with numbered ferrules according to the wiring diagrams. On rack mounted equipment using wrap or soldered connections within the rack and for all telecommunication circuits, color coded details wiring will be acceptable. Include color code details in drawings, where used. Numbered ferrules shall be fitted to all multi-core cable tails.

Ferrules shall be of insulating materials with glossy finish to prevent adhesion of dirt. They shall not be affected by moisture or oil and shall be clearly and permanently marked. Temporary marking shall not be used.

All power circuits, control and protection wiring and low level signal wiring shall be physically separated. Separate raceways shall be provided for power cables and the working voltage of each power circuit shall be marked on the associated terminal boards.

As far as reasonably possible, all outgoing wiring should be grouped by function (CT, VT, Trip, Alarm, etc.) with those going to a common destination allocated to adjacent terminal blocks. Terminal block configuration shall be submitted for approval. Labels shall be provided on the fixed portion of the terminal boards showing the function of the group.

Connections for indicating instruments and for the telecommunication circuits from transducers or modem outputs shall use individually shielded wire pairs. One (1) extra terminal per pair of terminals, shall be provided to connect this shield to ground.

If wiring is provided between swinging panels, bundled conductors shall be used on the hinged doors or panels with extra/flexible wire, so arranged that a twisting rather than a bending motion, is imparted to the moving bundled conductors. Each bundle shall be anchored such that the moving bundled length is the maximum available without loops.

Wiring shall be arranged to give easy access to the terminal or relays and other apparatus.

**EW-1.16.11 Cubicle Construction**

The cubicle shall be of the type specified in Technical Data Sheets of the individual protection equipment. It shall be of reliable construction, of rugged design and modularized.

The cubicle shall be made of smooth sheet steel panels with angle or channel frame and with edges bent to 6.0 mm radius, seam-welded at corners and ground smooth. The panels shall be bolted at the bottom to suitable steel channel sills to be furnished as part of this supply. Suitable grounding and anchor bolt holes shall be provided in the channel sills. Butt joints on outside surfaces shall not be permitted. Outside panels shall not be drilled or welded for attaching wires, resistors or other devices where such holes or fastening will be visible from the front of the panel. All screws and bolts used for assembling members and panels and for mounting wire cleats and devices



SECTION VI – TECHNICAL SPECIFICATIONS

shall be provided with lock washers or other locking devices. Vertical edges of panels shall be formed and bolted together in such a manner that no part of edges are exposed to view. The panels shall not deviate more than 1.6 mm from the true plane. To prevent warping of panels, all heavy devices shall be adequately supported by means of rear mounted brackets or straps.

The cubicles shall be constructed from a minimum of 2.0 mm sheet steel with edges formed into a rectangular pattern or welded to steel shapes so that each section is rigid and self-supporting and enclosed.

The panels, trim, doors and frames shall match and shall present a neat appearance when assembled. Electrical clearance shall be provided without cutting away the adjacent steel framework. Vents or louvers shall be provided, where required, to give adequate ventilation. All ventilation openings and all opening in the floor shall be provided with screens to prevent entrance of insects and rodents. Thermostatically controlled heaters with switches shall be furnished for prevention of condensation. Heaters shall be suitable for auxiliary power supply specified in the Technical Data Sheets of the telecommunication equipment.

The design of the cubicle and arrangement of devices shall be such that adequate space is provided for inspection and maintenance of wiring, terminals and equipment. Equipment inside the panels shall be so mounted that the studs of the equipment mounted on the panels will be accessible without removing any device. American Standard device number shall be used and marked on the rear of the panels near the corresponding device. The device numbers shall be marked legibly with permanent marking fluid that will form a contrast with the panel finish.

The dimensions of a cubicle shall be as follows unless otherwise specified in bid drawings and/or the Technical Data Sheets:

- |           |                   |
|-----------|-------------------|
| a. Depth  | 700 mm (maximum)  |
| b. Width  | 750 mm (maximum)  |
| c. Height | 2200 mm (maximum) |

**EW-1.16.12 Facilities for Relay Testing and Maintenance**

The design of the protection system shall allow easy maintenance of its functions. It shall be possible to check the operating levels and each of the functions separately. The whole functional unit shall also be able to be tested. All tests shall be performed from the front panel. Provisions for push button functional test of the relay shall also be preferably available.

An independent test facility for each individual protective relay, although several relays may be connected together in a common cubicle, shall be provided. While one relay is being tested the other relays shall remain in operation.

The test facilities shall include a permanently mounted test block and shall be paired with a test plug. Switching and isolation of inputs/outputs by means of electrically-operated auxiliary relays is not acceptable. The test facilities may be supplemented by a manually-operated switch, if necessary to comply with





SECTION VI – TECHNICAL SPECIFICATIONS

all provisions stated below. Details of the test facilities shall be submitted for approval before being used.

The following shall be accomplished automatically and in a safe sequence, to prevent spurious tripping and ensure safety of personnel, when the test position is selected or when the test plug is inserted into the test block:

- a. Isolate the tripping circuits, teleprotection signaling circuits, breaker fail and other circuits which could affect the tripping functions.
- b. Isolate the relay under test from the CT circuit while maintaining the CT through connection to other relays or instruments in the series-connected chain without opening the circuit at any instant. This process shall not require the test technician to connect external shorting wires before inserting the plug.
- c. Isolate the relay from the VT circuit
- d. Isolate DC auxiliary supply (optional)

A separate single-finger test plug which can be inserted into the test block, to connect a test instrument, to allow measurement of current or voltage magnitudes and phase angles shall also be provided.

The test plug shall be designed to provide protection to personnel should an open-circuit develop on the external circuit to the test instrument, by shorting the test finger when the voltage across the open CT circuit exceeds a dangerous level not more than 200V.

Means of allowing secondary injection of test currents and voltages using standard 4-mm banana plugs should be provided on the test facilities.

Provide monitoring points on the test block/plug to monitor status of test points such as relay starts, phase selection, trips for each phase, and other critical functions by means of contacts to be connected to the test equipment.

Provide, for each cubicle, a set of test cables with a length of at least 2.5m, to connect the relay under test to the test equipment. It shall include all the wires to monitor all the circuits and inject currents and voltages.

Provide diagnostic and extender cards as well as suitable test probes to match internal test points of the relays to facilitate testing and troubleshooting.

It shall also be possible to close the cubicle door, even when a block plug is used for disabling operation or tripping of the relay.

**EW-1.16.13 Current Circuit**

The relay protection shall be designed for a rated current, which corresponds to the secondary rated current of the current transformers. The relay protection shall be dimensioned on current transformers with data in accordance with the apparatus specifications in this document.



SECTION VI – TECHNICAL SPECIFICATIONS

The current circuit shall be earthed in the junction box nearest the current transformer in the switchgear. In the case of summation of currents by direct galvanic connection, the circuit may only be earthed at one point and in the junction box nearest the current transformers.

In the first junction box in the substation yard, provisions shall be made for short-circuiting the current circuit in a simple manner. This can be arranged with a suitable design of the terminal block.

Separate current transformer cores shall be used for relay set 1 and 2.

**EW-1.16.14 Voltage Circuit**

The relay protection shall be dimensioned on the basis of capacitive voltage transformers with data in accordance with the apparatus specification in this document.

The secondary windings of the voltage transformers in the various phases shall be interconnected and earthed in the junction box nearest the voltage transformers. The interconnecting and earthing shall be carried out in such a manner that a correct reflection of the primary voltage will be obtained. No earthing, in addition to the above, may be employed in the galvanic connection parts of the voltage circuits.

The voltage circuit shall be divided into separate groups for relay set 1 and 2. A group for the protective relays must not be used for any other purpose. All subdivisions into groups shall be carried out in the junction box nearest the voltage transformer, where the various groups shall also be individually protected against short circuits with miniature circuit breakers.

The following general functional requirements shall be fulfilled:

For Miniature circuit breakers:

The miniature circuit breakers shall be placed in the junction box nearest the CVT.

The miniature circuit breaker shall be provided with electromagnetic and thermal protection elements.

The miniature circuit breaker shall have potential free contacts for blocking purpose and signaling.

**EW-1.16.15 Relay Panel Accessories****Terminal Blocks**

Terminal blocks shall be mounted so as to give easy access to wires terminations and ferrules and shall give a clear view of the arrangement of cable tails. The AC, DC current and voltage transformer inputs shall be separately grouped and adequately protected. Each wire shall be connected to an individual terminal which shall have a clearly lettered marking strip



SECTION VI – TECHNICAL SPECIFICATIONS

corresponding to the wiring diagram. To allow for extensions and alterations, approximately 25% extra terminals should be provided per terminal block.

Terminal blocks for control wiring shall be rated not less than 30A, 600V with barriers of the type approved by the NPC.

Isolation-type terminal blocks shall be provided for the auto-reclosing scheme isolation for all external alarms on each panel. Isolation-type terminal blocks for the sequence of events and transient fault recorder terminals shall also be provided. Shorting type of terminal blocks for current circuit isolation to transient fault recorder shall be provided.

Terminal blocks shall not have more than twelve positions per block, shall be rated 600 volts, 30 amperes, shall be one-piece type and shall have vinyl marking strips. They shall have terminal screws on both sides; box clamps or saddle clamp terminals are not acceptable. No live metal shall be exposed at the back of the terminal blocks.

Every terminal point shall have individual and complete identification identical to those on the wiring diagrams and shall be acceptable to NPC. Terminals for NPC's external connections shall be arranged for consecutive connections of conductors within one cable. Only one external wire will be connected to each outgoing terminal point. Wires (usually three to five, including ground isolating jumpers) for a given current transformer or voltage transformer circuit shall be connected to a single terminal block; they shall not split between two blocks.

Nameplates

Each piece of equipment mounted on or inside the panels shall be provided with a nameplate. Nameplate shall be made or laminated black surface, white core micarta or sheet plastic with lettering engraved on the black surface exposing the white core. Single phase items shall be identified by nameplates as to the particular phase in which they are connected. Nameplate size shall be approximately 25 by 75 mm or 50 by 150 mm. The nameplates shall be fastened to the panels with black finished round-head screws. Nameplate design shall be submitted for approval to the NPC, together with samples of engraved nameplates.

Ground Bus

A ground bus of copper bar not less than 60 sq. mm. shall be bolted to the frame of each of the panel in such a way as to make a good electrical contact. For the relay panels, a ground bus shall be provided along the front of the panel and shall be connected at each panel end to the next panel in the lineup.

The ground bus shall have drilling at each end to permit interconnections with the ground buses in adjacent units. The necessary copper bar jumpers, bolts, nuts and washers for making interconnection shall be furnished.



The ground buses in the relay panes at the left and right ends of the lineup shall be provided with a solder bus clamp type pressure connector for terminating 60 mm<sup>2</sup> of stranded copper ground conductor.

#### Interior Lighting and Convenience Outlets

A switch controlled fluorescent lamp shall be installed at the top of each panel for internal illumination. The switch shall be located at a convenient height inside the unit. A duplex convenience outlet with a rating specified in the Technical Data Sheets of the equipment shall be furnished and installed in each panel at a convenient location.

The lamp switch and convenience outlet shall be located near the latch side of the door in single door panels and near the hinge side of a door in double door units. The lamp and convenience outlet shall be wired to terminal block points for connection to a power source specified in the Technical Data Sheets for the equipment.

### **EW-1.17 MISCELLANEOUS**

#### **EW-1.17.1 Communication**

For each Local Control Panel in the switchyard (control cubicle of circuit breaker, transformer control cubicle, BCU building (if BCU is required outside of the Control Room) and marshalling kiosk), a telephone connection to the Control Room shall be provided to enable reliable communication with a mobile telephone set at any time.

#### **EW-1.17.2 Provisions for Erection and Installation**

All parts of the equipment to be assembled on site must be connected by means of screws and bolts/nuts, welding is not acceptable except for accessories and where expressly stated.

It must be possible, except in particular cases, to introduce and draw out all the indoor equipment through the doors or opposite opening.

SECTION VI – TECHNICAL SPECIFICATIONS

**EW-2.0 POWER TRANSFORMER**

**EW-2.1 SCOPE**

**EW-2.1.1 General**

This specification covers the technical and associated requirements for power transformers and accessories for use in electric generating station and/or substation. The requirements of the project and the equipment details are indicated in the Technical Data Sheets.

It is not NPC's intent to specify all technical requirements nor to set forth those requirements adequately covered by applicable codes and standards. The Contractor shall furnish high quality power transformers meeting the requirements of these specification and industry standards.

The Contractor shall bear full responsibility that the equipment has been designed and fabricated in accordance with all codes, standards, and applicable governmental regulations and performs under the conditions and to the standards specified herein.

No departure shall be made from these specification and standards unless waived or modified in writing by NPC. The Contractor shall obtain from its subcontractors a statement as to compliance with this specification without exception and/or if there are any exceptions, these shall be described in detail and included in Contractor's proposal. The Contractor shall add a statement that no other exemptions are taken to this specification.

**EW-2.1.2 Works to be Provided by the Contractor**

The Contractor shall provide the equipment, accessories and services delineated in Section B.1.0 of the Technical Data Sheets.

**EW-2.1.3 Works to be Provided by NPC**

NPC shall provide the materials and services listed in Section B.1.0 of the Technical Data Sheets.

**EW-2.2 CODES AND STANDARDS**

**EW-2.2.1 General**

The equipment furnished shall be in accordance with, but not limited to, the latest issues of the following codes and standards, including all addenda, in effect at time of purchase order unless otherwise stated in this specification:

<b>ANSI/IEEE</b>	<b>American National Standards Institute and/or Institute of Electrical &amp; Electronic Engineers</b>
B1.1. a	Metric Translation, Optional Supplement to Unified Screw Threads
B2.1	Pipe Threads (Except Dryseal)



## SECTION VI – TECHNICAL SPECIFICATIONS

B16.1	Cast Iron Pipe Flanges and Flanged Fittings, Class 25, 125, 250 and 800
B16.10	Face-to-face and End-to-End Dimensions of Ferrous Valves
B57.1	Compressed Gas Cylinder Valve Outlet and Inlet Connections
C57.12.00	General Requirements for Liquid-Immersed Distribution, Power and Regulating Transformers
C57.12.10	Requirements for Transformers, 230,000 volts and below; 833/958 through 8,333/10,417 kVA, single-phase, 750/862. Through 60,000/80,000/100,000 kVA, three-phase.
C57.19.00	Standard General Requirements and Test Procedure for Outdoor Power Apparatus Bushings
C57.19.01	Standard Performance Characteristics and Dimensions for Outdoor Apparatus Bushings
C57.19.101	Trial-Use Guide for Loading Power Apparatus Bushings
C57.12.70	Terminal Markings and Connections for Distribution and Power Transformers
C57.12.80	Terminology (IEC76), including Supplement C57.12.80a.
C57.12.90	Test Code for Distribution, Power and Regulating Transformers, including Supplement C57.12.90a.
C57.13	Standard Requirements for Instrument Transformers.
C57.92	Guide for Loading Oil-Immersed Distribution and Power Transformers
C57.98	Guide for Transformer Impulse Tests
C57.106	Guide for Acceptance and Maintenance of Insulating Oil in Equipment
C57.109	Guide for Transformer Through-Fault-Current Duration
C57.110	Recommended Practice for Establishing Transformer Capability When Supplying Nonsinusoidal Load Currents
C57.115	(redesignation of IEEE Std 756, Trial Use May 1984), Guide for Loading Material-Oil Immersed Power Transformers Rated in Excess of 100 MVA (65°C Winding Rise)
C62.11	Guide for Metal Oxide Surge Arresters for Alternating-Current Power Circuits
C80.1	Specification for Rigid Steel Conduit, Zinc Coated
Z55.1	Gray Finishes for Industrial Apparatus and Equipment (No. 24 Dark Gray and No. 61 Light Gray)
IEEE Std. 80	Guide for Safety in AC Substation Grounding
IEEE Std. 979	Guide for Substation Fire Protection
IEEE Std. 980	Guide for Containment and Control of Oil Spills in Substations
<b>ASTM</b>	<b>American Society for Testing and Materials</b>
A344	Electrical and Mechanical Properties of Magnetic Materials
A153	Zinc coating (hot dip) on iron and steel hardware
B432	Copper and Copper Alloy Clad Steel Plate
<b>NEMA</b>	<b>National Electrical Manufacturers Association</b>
107	Methods of Measurement of Radio Influence Voltage of High-Voltage Apparatus



SECTION VI – TECHNICAL SPECIFICATIONS

<b>ICS</b>	<b>General Standards for Industrial Control and Systems</b>
MG-1	Motors and Generators
MG-2	Safety Standard for Construction & Guide for Selection, Installation and Use of Electric Motors and Generators
<b>SSPC</b>	<b>Steel Structure Painting Council</b>
SP1	Solvent Cleaning
SP3	Power Tool Cleaning
PA1	Shop, Field and Maintenance Painting
PA2	Measurement of Dry Paint Thickness with Magnetic Gages
<b>UL</b>	<b>Underwriters Laboratories, Inc. (all parts apply)</b>
44	Rubber-Insulated Wires and Cables
<b>IEC</b>	<b>International Electro-Technical Commission</b>
60044	Instrument Transformer
60071	Insulation Coordination
60076	Power Transformers, Parts 1-5
60060	High Voltage Test Technique
60137	Bushings for Alternating Voltages Above 1000V
60214	On-Load Tap Changer
60270	Partial Discharge Measurements
60296	Specification for unused mineral insulating oil for transformer and switchgear
60354	Loading Guide for Oil-immersed Power Transformers
60542	Application guide for on-load tap-changers
60551	Determination of Transformer and Reactor Sound Levels
60599	Interpretation of the analysis of gases in transformers and other oil-filled electrical equipment in service
60606	Application guide for Power Transformers
60616	Terminals and tapping markings for power transformers
60722	Guide to the lightning and switching impulse testings of power transformers and reactors
60947	Low Voltage Switchgear and Control Gear
<b>NFPA</b>	<b>National Fire Protection Association</b>
<b>ISO</b>	<b>International Standards Organization</b>
9001	Quality System Model for Quality Assurance in Design/Development, Manufacture and Testing
9002	Quality System Model for Quality Assurance in Production, Installation & Servicing

These codes and standards set forth the minimum requirements which may be exceeded by the Contractor, if, in the Contractor's judgment and with NPC's acceptance, superior or more economical designs or materials are available for successful and continuous operation of the Contractor's equipment as required by this specification.



## SECTION VI – TECHNICAL SPECIFICATIONS

**EW-2.3 TECHNICAL REQUIREMENTS****EW-2.3.1 Description of Services**

The power transformer(s) covered by this specification is (are) for use in a generating station and/or a substation. The application details are stated in the Technical Data Sheets.

Depending on the requirement stated in the Technical Data Sheets, the transformer shall be provided either with an automatic fire detection and extinguishing system (Deluge System) according to NFPA requirements to extinguish accidental transformer fire and to prevent occurrence of fire on the adjacent transformer in case of fire from the other, or an equivalent Transformer Explosion and Fire Prevention System utilizing nitrogen gas as a preventive measure in avoiding transformer explosion and ensuring non-occurrence of fire on the transformer and the adjacent equipment.

The transformer shall be designed and provided with an oil collection pit for oil containment according to NFPA requirements. The oil collection pits of all transformers shall be connected to an oil separation pit.

Fire wall shall also be provided between transformers, between transformer and structures and/or other inflammable equipment if the clearance is less than what is shown below:

<b>Transformer Capacity (MVA)</b>	<b><u>Clearance (m)</u></b>
above 1 up to 10	below 3
above 10 up to 40	below 5
above 40 up to 200	below 10
Above 200	below 15

**EW-2.3.2 Design Requirements****EW-2.3.2.1 Ratings**

Transformer rating, specified in the Technical Data Sheets shall be the basis of the Contractor's guarantee as to performance and temperature rise. The ratings indicated are based on actual load requirements at the service and operating conditions specified herein.

**EW-2.3.2.2 Voltage**

Unit auxiliary transformers and generator step-up transformer shall be designed to withstand the overvoltages for the duration of voltage excursions which may be expected as a result of full load rejection of the generator.

The unit auxiliary transformer shall be able to withstand the short circuit resulting from a secondary external fault on the unit transformer which is accompanied by a rise in generator voltage as specified in the Technical Data Sheets.





## SECTION VI – TECHNICAL SPECIFICATIONS

**EW-2.3.2.3 Frequency**

Frequency for operation shall be 60 Hertz.

**EW-2.3.2.4 Overload Requirement**

The overload rating and operation shall be in accordance with all cyclic loading duties as specified in IEC 60354. The overload capability of any auxiliary equipment such as bushings, LTC's, CT's, oil expansion tanks, leads, etc. shall not be less than the transformer overload rating. If other considerations will limit the overload capability of the transformer, the Contractor shall specify these limitations in his proposal.

**EW-2.3.2.5 Short Circuit Capability**

The transformer, including its accessories such as, but not limited to, bushings, current transformers, tap changers, etc., shall be capable of withstanding the specified short circuit requirements without mechanical deformation or impairing the electrical capabilities.

The thermal and mechanical capability of the transformer and its accessories shall meet or exceed the requirements listed in ANSI C57.12.00, Section 7 or IEC 60076.

The above for unit auxiliary transformers and generator step-up transformers is appended as follows:

- a. These transformers shall have increased mechanical and thermal capabilities to withstand three-phase short circuits external to the transformer with the maximum voltage as the driving voltage during the voltage excursions.

For transformer connection of wye-wye-delta or wye/wye-delta, the fault current produced by the short circuit shall be considered to be coming from both HV and LV sides.

The system impedance shall be obtained from the system fault capacity as specified in the Technical Data Sheets. The duration of the short circuit is limited to 2 seconds.

The transformer shall be so designed that the final winding temperature  $T_f$  reached at the end of the specified short circuit duration shall not exceed 250°C for aluminum conductors or another temperature stipulated by the Contractor without annealing the conductor, without causing insulation damage and gas generation from oil or solid insulation. It shall be assumed that prior to and after the short circuit, the transformer is loaded at its maximum nameplate rating and the ambient temperature is the specified maximum.

The sudden pressure relay and other alarm initiating devices shall not respond to the effects of the through fault short circuit currents.



## SECTION VI – TECHNICAL SPECIFICATIONS

**EW-2.3.2.6 Impedances**

Impedance between winding will generally vary with changes of transformer turns ratio. Limitations on this change of impedance shall apply to all fully-rated taps on all main power windings, but not to auto-transformers. These limitations are, in part, defined in terms of the tested impedance on the fully-rated tap nearest the middle of the fully-rated tap range. This impedance is called the mid-tap impedance.

- a. The percent deviation of impedance on the extreme taps shall not be greater than the mid to extreme tap voltage range expressed as a percentage of rated voltage and the lowest impedance value shall be related to the highest current tap.

**EW-2.3.2.7 Audible Sound Level**

The average sound power level LpA of the transformer shall not exceed the values as specified in the Technical Data Sheets when measured in accordance with the conditions outlined in the latest ANSI/IEEE C57.12.90 or IEC 60551.

**EW-2.3.2.8 Transformer Loss Evaluation**

The Contractor is required to fill- in all the information for the transformer losses in the Technical Data Sheets in order for the NPC to fully determine the most cost effective of the proposed transformer(s) to be supplied considering both cost of losses and first cost.

Failure of the Contractor to completely fill- in all the information needed for proper evaluation by the NPC shall be a ground for rejection of his bid.

In considering the capitalized cost of transformer losses, and for purposes of comparing bids, the losses will be evaluated using the values (\$/kW loss) specified in the Technical Data Sheets. In the bid evaluation procedure, each loss evaluation figure listed in the Technical Data Sheets will be multiplied by its respective guaranteed loss value in kilowatts, and the resulting figures will be added to the bid price to give a total evaluated price for bid comparison.

The transformer shall be designed for the most economical loss ratio (copper loss/iron loss) for the application as specified in the Technical Data Sheets for the transformer.

**EW-2.3.2.9 Tolerances**

Values from tests shall meet those specified in the Technical Data Sheets within tolerances stated in standards supplemented as follows:

- a. Losses: Core loss after impulse tests shall be the value used in determining performance and shall not exceed the core loss before impulse test by more than 7-1/2 percent.
- b. Exciting Current: The percent tolerances from specified values for exciting current shall be the same as those stated in the standards for



SECTION VI – TECHNICAL SPECIFICATIONS

no-load losses. If the value of the exciting current increase, after impulse tests by an amount 10 percent or more of its value before impulse tests, without an associated increase in core loss, the Contractor shall notify NPC and shall conduct such tests and examination as may be required to assure NPC that a turn-to-turn fault does not exist in the transformer winding.

- c. Impedance: When parallel operation with other units is specified in the Technical Data Sheets for the transformer, impedance tolerances stated in standards shall apply to the tap voltages of like turns ratio, in addition to that of the rated voltage.

**EW-2.3.2.10 Bushings**

All porcelains used in bushing shall be wet process, homogenous, and free from cavities or other flaws. The glazing shall be uniform in color and free from blisters, burrs and other defects. All porcelain parts shall be one piece.

The bushings of the same rating shall be interchangeable.

Bushing up to 110 kV BIL shall be porcelain bulk type whereas bushings above 110 kV BIL shall be condenser-type. In the latter case, the bushing shall be provided with capacitance test tap.

Should compound filled condenser type bushings be adopted, provisions shall be made to avoid compound entering the main tank during vacuum treatment.

Bushings shall have the continuous current-carrying capacity necessary to carry the full 65°C rise current. The bushings shall also be capable of carrying overload currents as required by section EW-2.3.2.4.

Bushings shall be in accordance with ANSI C57.19.01 & 101 or IEC 60137. Strike distance in excess of those to meet the standard will be specified in the Technical Data Sheets for the transformer. (Extra strike distance may be required to accommodate multiple conductor connections, grading rings, heavy buswork, future external CT and isolated phase bus connections).

**EW-2.3.2.11 External Clearances**

External clearances between energized parts and ground, and spacing between adjacent phases shall be coordinated with the transformer internal insulation class. However, when coordination is required with higher insulation levels of other associated substation facilities, the clearance requirements will be specified in the Technical Data Sheets for the transformer.

**EW-2.3.2.12 Oil**

This technical specification applies for the condition of transformer oil at delivery. The oil shall be of such a quality that it is, suitable as an insulant and coolant for transformers.



## SECTION VI – TECHNICAL SPECIFICATIONS

The oil shall be new and naphthenic based mineral oil. It shall be free from Polychlorinated Biphenyl (PCB), moisture, acid alkali and sulfur compounds and shall not form a deposit at normal operating temperature.

Except for inhibitors, no additives are permitted.

The oil furnished shall be compatible with other oils meeting the requirements of ASTM D3487 and this specification. The oil shall be suitable for mixing with other insulating oils in any combination and the mixture shall still meet the required functional properties of this specification. Any reservation to this requirement shall be clearly stated by the Contractor in his proposal.

The oil shall accept 2, 6-ditertiary-butyl-paracresol (DBPC) as an oxidation inhibitor, added as necessary to bring inhibitor content of the oil to the required ASTM D3487, Type I or II value. The Contractor shall state if any other type of oxidation inhibitor is acceptable and if so, its advantages over DBPC.

The supply of insulating oil per transformer shall include a sufficient quantity to fill the tank and radiators up to the operating level plus an excess of 5%.

The power factor of the oil shall not exceed 0.05 percent at 25°C or 0.3 percent at 100°C, as determined by ASTM Test Method D924 (oil samples shall be taken in accordance with ASTM D923).

The oil flow pattern shall exclude turbulence and impinging of oil on any part of the solid insulation system.

Containers for oil shall be so designed that, with the indicated level for initial filling at 25°C, the oil will not fall below a safe operating level, nor rise to such a height as to overflow or leak. Design shall be for a standard top oil temperature range or greater, if required by the upper and lower limits of ambient temperature specified in Section B.1.0 of the Technical Data Sheets.

If the transformer oil will be delivered in containers or drums, these shall be approved by the NPC. The containers and/or drums shall be well-cleaned internally and shall otherwise be in such a condition that there is no risk of endangering the oil quality.

Before delivery, a test certificate shall be submitted to the NPC for approval. The test certificate shall contain result for tests carried out in order to confirm the oil's quality as specified.

**EW-2.3.2.13 Auxiliary Power and Control**

Unless specified otherwise in the Technical Data Sheets for the transformer, the Contractor shall provide two full capacity, independent 460 - 480 volt, 3 phase, 4-wire power supplies for the transformer for its cooling and power requirements and one 125 volts dc supply for the annunciator and any other control requirements. For termination facility, see Section EW-2.3.3.9. The cooling devices shall be grouped into as many partial capacity groups as there are power supplies provided. Each group shall be supplied from its own power supply during normal conditions. If one supply fails it should be



transferred automatically to the remaining power supply. Automatic transfer equipment shall include a time delay relay to prevent immediate transfer from normal to emergency source.

Contractor shall furnish any step-down transformers required for power supply requirements other than stated above.

A separate circuit breaker shall be furnished to supply 230 voltage ac power to all transformer space heaters as well as one 20-watt fluorescent lamp and one duplex convenience outlet 15A, 250V, 2-poles in the main control cabinet.

Air circuit breakers shall act as circuit protective devices for all circuits. For feeders, the breaker shall afford both overcurrent and short circuit protection to the conductor.

Circuit breakers shall be manually operated, trip-free, fitted with thermal-magnetic trip elements, auxiliary contacts and shall have the specified interrupting capacity.

DC coils, lamps and other devices shall be designed to withstand the battery equalizing voltage (112%) of battery voltage) continuously without malfunctioning.

All circuit breakers shall comply with IEC 60947-2.

#### **EW-2.3.2.14 Use of Inert Gas**

Each core and coil unit shall be shipped in an atmosphere of inert gas to prevent moisture absorption. The core and coil shall be shipped as a unit in their tank.

#### **EW-2.3.3 Design and Construction Features**

##### **EW-2.3.3.1 General**

All transformers of the same design and rating, furnished on a given order, shall be electrical duplicates, shall have mechanically interchangeable parts and shall be operable in parallel.

Construction of transformer shall provide for successful transportation so that on arrival at destination, transformers shall be in condition for immediate permanent operation after having installed all the accessories and coolant have been added, if required.

Transformer and accessory design, manufacture and assembly shall minimize vibration and shall prevent damage by inherent vibration and stress during operation, transportation and short circuits. If a flood level is specified in Section B.1.0 of the Technical Data Sheets, no device, control cabinet, fan, etc. should be located below that level.



## SECTION VI – TECHNICAL SPECIFICATIONS

Wheels, if specified in the Technical Data Sheets for the transformer to facilitate transformer movement, shall be rust and corrosion resistant and shall be lubricated for the lifetime of the transformer.

The assembled transformer including its accessories shall withstand the wind forces specified in Section B.1.0 of the Technical Data Sheets.

Current carrying joints and splices shall be welded, brazed or made by compression fittings so that the contact resistance remains unchanged during the life of the transformer. Soldered connections shall not be used.

All leads not brought directly to bushing terminals or tap changers shall be brought to terminal boards, constructed over insulating material, and substantially and rigidly supported inside of case.

All terminal boards of liquid filled transformers shall have live parts submerged under the liquid and so located that any reconnections can conveniently be made from handhole or manhole with removal of a minimum quantity of liquid. Where compliance with this requirement is impractical due to large clearance and creepage distance necessary with high voltages, the Contractor shall so state in his proposal. There shall be a minimum of detachable fittings and other parts which might come loose and lodge in transformer windings.

The core shall be grounded to the tank cover at one point only through removable links in an appropriate terminal box, placed in an accessible position on the tank cover and which, by disconnection, will enable the insulation between the core and transformer tank, etc., to be tested at voltages up to 2.5. kV for the purpose of checking deterioration during service.

Jacking facilities shall be in accordance with ANSI C57.12.10 with the locations stated in Section EW-2.3.3.6.

**EW-2.3.3.2 Cores**

Cores for the transformer shall be constructed of the highest quality, non-aging high permeability grain oriented silicon steel and the magnetic flux density shall not exceed 1.8 Tesla. The steel shall be in thin lamination, annealed after cutting and rolled to insure smooth surface at the edges.

The laminations must be free from impurities and must receive stress relief treatment after punching. The lamination shall be accurately flattened, especially at the edges and insulated by suitable procedures with long-life heat resistant insulating coat.

Both sides of each sheet shall be insulated with a durable heat resistant insulation. The core shall be held firmly by core clamp and braced to ensure adequate mechanical strength to support the winding and to withstand without damage or deformation, the forces caused by short circuit stresses, transportation or handling to prevent shifting of the core laminations.



## SECTION VI – TECHNICAL SPECIFICATIONS

The core shall be solidly grounded to the tank and shall be provided with approved lifting devices or lifting lugs at suitable points of the core assembly for core lifting.

**EW-2.3.3.3 Windings**

Windings for the transformer shall be of the best modern design conductor having constant cross-section along the whole windings including those of built-in series reactors, if required particularly for EHV transformer and shall have uniform insulation or graded insulation as required. In case of graded insulation, the AC withstand voltage level for neutral points shall be at least one-third of that as applied for the related line terminals to withstand all AC voltage stresses caused by application of any of the short-time induced AC withstand tests to be performed in accordance with the applicable standard.

All windings and their leads shall be designed and arranged such as to withstand all kinds of transferred over-voltages. Built-in series reactors, if provided, are only permitted to be connected in-line with the leads to the entrances of delta-connected tertiary windings, and they shall be designed and arranged with particular attention to keep all transferred over-voltages as low as possible and to avoid serious resonance. Protective capacitors shall not be provided for any of the windings. Non-linear protective elements in any winding other than the regulation windings are not acceptable.

The design, construction, and treatment of windings shall give proper consideration to all service factors, such as high dielectric and mechanical strength of insulation, coil characteristics, uniform electrostatic flux distribution, prevention of corona formation and minimum restriction to free oil circulation.

Winding conductors shall be free from scale, burrs and splinters and shall be uniformly insulated. Permanent current-carrying joints for splices shall be welded or brazed, properly formed and finished, and insulated to conform to the basic insulation.

The completed winding assembly shall be securely held in place so that there will be no derangement or deformation by stresses incident to shipment.

The completed assembly of core and coils shall be vacuum dried, immediately impregnated and immersed in dry oil. They shall be adequately braced to withstand ocean shipment, short circuit forces and earthquakes with seismic coefficient specified in Section B.1.0 of the Technical Data Sheets. To increase the capability of the transformers of withstanding short-circuits, modern technology in design and construction shall be applied, i.e. by application of a low current density, not exceeding  $2.7 \text{ A/mm}^2$  in any part of the windings at rated output, pre-drying and pre-compressing of the windings before mounting onto the core.

The windings shall be designed to permit practically no change or very small change in transformer impedance regardless of tap position.



## SECTION VI – TECHNICAL SPECIFICATIONS

**EW-2.3.3.4 Bushings**

Each bushing rated below 2000 amperes shall be provided with a single-tang flat-pad terminal. Terminals rated 600 amperes and below shall have two or four hole pads. All others shall have four hole pads drilled in accordance with NEMA CC-1. The width of two hole pads shall be a minimum of 50 mm (2 in.). The minimum pad thickness shall be 6.25 mm (1/4 in.). Terminal construction shall permit terminal rotation round the bushing stud to facilitate connection to the bus.

The terminal pads shall be of high conductivity bronze or copper and shall be plated with hot-flowed electro silver or electro-tin to a thickness of not less than 0.0127 mm (0.005 in.), or an aluminum alloy with hardness Hb minimum of 750 N/mm<sup>2</sup>.

Whenever, a larger terminal pad is required for higher current rating, the mounting holes shall conform to NEMA Standards and details of the mounting holes shall be submitted for approval.

All oil filled bushings shall be leak-proof and equipped with an oil level gage. Oil filled bushing may either be the sealed type or provided with an oil sampling drain valve.

All bushings shall be arranged on the tank top cover in such a manner, that removal of the same is possible without lowering of the oil to such a level where the windings are exposed to the atmosphere. Appropriate bushing turrets shall be provided for all of the bushings. Horizontal bushing arrangement is not permitted.

All bushings shall be designed for storage in a horizontal position without any restriction.

**EW-2.3.3.5 Gaskets**

Gaskets shall be unaffected by hot insulating oil, retain their resiliency during the life of the associated equipment, and be unaffected by weather while maintaining oil and gas tightness. Nitrile rubber gaskets are acceptable. Gaskets of neoprene and/or any kind of impregnated/bonded cork or cork only are not acceptable. Gasket flanges shall have grooves or metal stops to prevent over compression of gaskets. All bolted transformer tank or accessory openings shall be gasketed.

Hatches in the tank cover and sides, intended to be opened a number of times (e.g. connection and inspection hatches), shall have gaskets which can be reused after opening (rubber type, not glued).

**EW-2.3.3.6 Tanks**

All seams required in the fabrication of the main tank, including those for the cover, shall be welded. All joints, which may be opened from time to time in the course of operation, shall be designed to be oil-tight in reassembly.





SECTION VI – TECHNICAL SPECIFICATIONS

The tank shall be capable of withstanding, without leakage or permanent distortion, an internal gas pressure of 1 kilogram per square centimeter (measured at the top of the tank) and a vacuum of 76 cm of mercury and shall be designed and constructed for vacuum filling in the field.

The transformer tank and its accessories shall be designed without pockets wherein gas may collect. For bushing turrets, etc., pipes shall be provided to vent the gas into the main expansion pipe. The vent pipes shall have minimum inside diameter of 25 mm.

All valves, fittings and pipings shall be designed and constructed for such vacuum filling.

The upperside of the tank shall be designed in such a way as to avoid water deposits on top of the tank.

Covers for manholes and handholes shall be provided with two lifting handles each.

The tank shall be provided with the fabricated or structural steel base designed and built to allow skidding or moving on wheels or rollers. The wheels or rollers, if required in the Technical Data Sheets can be turned at right angle, thereby eliminating the need for a traverser for turning the transformer.

The jacking pads provided for the transformer tank shall be located at least 300 mm above the service level with the open space in front of the attaching plates or pads at least one meter above the service level.

Oil conservator or expansion tanks shall be of rugged design and of sufficient capacity to maintain an oil seal through a standard top oil temperature range or greater, if required by the upper and lower limits of ambient or water temperature specified in the Technical Data Sheets for the transformer. Each such tank shall be equipped with a weatherproof silica gel breather in which only blue silica gel (pink colored when wet) has been filled as a dehydrating agent, an oil level indicator easy to see from the ground level with alarm contact for the low level and with isolating cock and a sump with a drain valve. Pipe connection between main transformer case and conservator or expansion tank shall include a shutoff valve to limit circulation of oil, and shall be arranged with a flanged joint or pipe union connection between main transformer case and shutoff valve. Conservator or expansion tanks shall be mounted so as to permit their removal.

A vacuum application valve and vacuum equalizing valves, one for diaphragm and one for LTC conservator, shall be installed at a convenient floor height between the air expansion pipes to the silica gel breathers.

The pipes connecting the conservator to the main tank shall be provided with:

- a. a Buchholz relay with alarm and trip contacts for transformer main conservator which shall be free from operation due to vibration and pump surges (if transformer is provided with forced oil cooling)



SECTION VI – TECHNICAL SPECIFICATIONS

- b. an adequate isolating valve for each relay on conservator side, easily accessible from tank cover, to permit the removal of each relay

**EW-2.3.3.7 Filter Sampling and Drain Connections**

Drain filter and sampling valves shall be provided as specified in ANSI C57.12.10, except for the following:

- Any pockets or loops provided for collecting moisture (such as in conservator type transformer), shall be equipped with suitable draw-off valves, located at the lowest points of the pockets or loops.

All drain and oil sampling, filling and filtering valves as well as vacuum application and vacuum equalizing valves shall be mounted at convenient floor height and shall be equipped with rigid padlocking facilities and padlocks provided with master key system separate for each transformer unit.

**EW-2.3.3.8 Radiators and Coolers**

Self-cooled or forced-cooled transformers shall be equipped with removable radiators or coolers for heat radiation. Clearances shall permit painting and maintenance of tank, tubes, and radiators. Radiators and coolers shall be designed to withstand the same pressures and vacuum as the main tank.

Removable radiators and coolers shall be fastened to transformer case with bolted flange connections. The cooling fins of the radiators shall have a nominal width of not less than 470mm. The nominal sheet steel thickness of the radiator walls shall not be less than 2.0 mm. The radiator fins shall be welded with stiffening rods, horizontally and diagonally, to prevent vibration during operation of the transformers. It is to be considered that the distance between horizontally arranged bracing straps shall not exceed 100 cm and diagonal stiffening rods shall be welded between all of the horizontally arranged bracing straps. Butterfly valves, or other suitable devices shall be provided to permit the ready installation and removal of radiators, and drainage of oil from radiators without drawing oil from the transformer tank. Radiators and coolers shall be equipped with lifting eyes, and so designed that they may be handled without the addition of special bracing. Cooler units shall be of corrosion resistant metals and shall be designed to permit replacement of individual cooler tube groups. Welds shall be smooth to facilitate cleaning.

Forced-cooled transformers shall be provided with at least two completely independent groups of cooling equipment. The forced-cooled ratings should be obtained by the use of single stage fans (Class OA/FA) or two stages fans (Class OA/FA/FA), single stage fans and oil pumps (Class OA/FOA), or two stages fans and oil pumps (Class OA/FOA/FOA or OA/FA/FOA) or any combination thereof as specified in the Technical Data Sheets. However, the number of fans shall not be less than eight (8) fan units.

- a. Each cooler pump combination for FOA, FOW, and OA/FOA/FOA types shall be mounted independently of the other and provided with valves on the tank side so that each cooler can be removed or replaced while the transformer remains in service.



## SECTION VI – TECHNICAL SPECIFICATIONS

- b. Cable leads to cooling fans and pumps shall be connected to the power source through weather tight and vibration resistant plugs and connections in such a manner that the leads may be easily removed without shutting down the complete power source.
- c. For transformers with two stages of cooling, it should be that the transformer self-cooled "OA" rating be increased by 33.3% and 66.6% respectively with the addition of forced cooling units.
- d. The forced cooling system of the transformer shall be designed in such a way that the loss of any two fans, or any fan plus any oil pump, or any oil pump plus any water pump shall not reduce the output of the transformer by more than 20% with temperature rise maintained within specified limits.

Indicating shutoff valves shall be located at the inlet and outlet connections to the transformer and shall be welded directly to the tank. No gasketed joints are allowed between the shutoff valves and the tank.

Valves shall be located between the transformer tank and the pump and between the pump and radiator or cooler to permit pump removal without draining oil from the radiator, cooler or tank. The valves used shall be of a type which offers a minimum restriction of oil flow and shall be provided with an adjustable stuffing gland

Oil tight blank flanges shall be provided for all valves for use when oil lines are disconnected (e.g. valves at coolers, sample valves, fill valves, etc.).

The fan motors and pump motors shall be totally enclosed, suitable for operation in wind-driven rain. Motor bearings shall be designed for continuous as well as intermittent duty. The bushings and bearings shall withstand end thrust, when required.

Fan and pump motor leads shall be a part of the motor assembly and shall be weatherproof or totally enclosed in flexible weatherproof conduit and shall terminate in a weatherproof, locking type plug and receptacle located near the motors. The motor supply circuits shall then be routed to the cooling equipment control cabinet through rigid galvanized steel conduit.

Design of pumps shall be such that it will preclude any possibility of air infiltration into the insulating oil. Protective measures must also be made to prevent impurities due to pump wear. Simultaneous operation of oil pumps either starting or stopping, shall not cause any misoperation of the fault pressure relay and/or Buchholz relay.

Fans mounted off the horizontal shall be provided with a "rain shield" mounted on the motor shaft where it emerges from the motor housing. Fan blades shall be of SUS 316 stainless steel or aluminum alloy and shall have surfaces designed to keep fan noise to a minimum. Fan blades of any kind of plastics are not acceptable. Mechanical protection against touching of the fan blades shall be provided by galvanized round wire mesh guards on both sides of the fan blades.



SECTION VI – TECHNICAL SPECIFICATIONS

The forced-cooling equipment shall include protective and control devices (Section EW-2.3.4.2) assembled in a single control cabinet.

Circuit breakers shall be provided for manual switching of each cooling group. Fuses are not acceptable.

All cooling units shall be identical and interchangeable with one another.

**EW-2.3.3.9 Auxiliary Power and Control Wiring**

Power and control wiring shall be 600 volts, 2.5 mm. sq. minimum, 7 strand, copper wire with heat, moisture and flame resistant cross-linked polyethylene insulation or alternate acceptable to NPC. The flame test shall be conducted in accordance with UL 44, Section 85. Where flexibility is required, 19 strand wire shall be used. Wiring shall be free of abrasions and tool marks. All wiring shall be adequately supported to prevent sagging and breakage caused by vibration in transit. Minimum bending radius of the wires shall not be less than 4 times its overall diameter. All wiring shall be brought out to a control terminal cabinet.

Wire shall be of adequate rating for the current to be carried. All current transformer and cooling control circuits shall use nothing smaller than No. 8.0 mm.sq. wire with copper tape shielding and cooling control circuits shall use nothing smaller than 3.5 mm. sq. wire. On other circuits except current transformer secondary circuits where maximum current does not exceed 5 amperes, No. 2.0 mm.sq. wire may be used.

No overheating of the conductor itself or of insulation damage to adjacent conductor shall occur when current transformer secondary conductors carry 100 amperes for one second. For wires associated with dc and ac control circuits, the short circuit current value is 5000 amperes and 5000 amperes rms symmetrical, respectively, and the time interval is 0.016 seconds.

Wiring shall not be affected by transformer oil or its fumes.

Separate terminal blocks shall be provided for power and control wiring with metal barriers in both fixed and removable sections to separate the two wiring classes. They shall be rated not less than 25 amperes, 600 volts. Each terminal block shall be provided with barriers, marking strips and terminal screws. Each terminal point shall be marked with the designation shown on Contractor's wiring diagrams. Each terminal block, for external cable, shall have 12 points and 2 points out of these twelve shall be spares for NPC's future use. Terminal blocks shall be located so that they are accessible and in full view.

The Contractor's wiring shall be terminated on terminal blocks or on equipment terminals with insulated terminals. Spade or intended spade-type terminals with insulation grip shall be used. Ring-type terminals of approved type will also be acceptable. Splicing of wires is not acceptable.

No solder or "push-on" or "quick" type connectors shall be used in connection with any wiring.



Control wiring will be No. 3.5mm.sq. or No. 2.0mm.sq. stranded copper cables, terminated with terminals similar to those described above. CT secondary cable will be 8.0mm.sq. with copper shielding unless otherwise specified.

Terminals for external connections shall be arranged for consecutive connection of conductors within one cable. Not more than one external wire will be connected to each outgoing terminal point.

In the Contractor's internal wiring, not more than one wire shall be connected to one terminal block point, except where jumper wires are needed, in which case two wires may be connected for internal wiring.

If accidental short circuiting of certain wires can result in malfunction of equipment, such as closing or tripping of a breaker, these wires shall not be terminated on adjacent terminal board points.

Detail wiring diagrams shall be made using a cross-indexing notation.

All current transformer terminal blocks shall have shorting provisions with all parts provided with the terminal blocks. Short circuiting of any of the terminals of any one current transformer shall not short circuit the terminals of any other current transformer. Current transformer cables shall have a sufficient service loop so as not to interfere with removal of other devices in cabinet.

Each current transformer circuit shall be arranged and terminated for external connections, as a two wire circuit and each set arranged with Phases 1, 2, 3, N from top to bottom, left to right, front to back.

Required grounding of each circuit shall be by connection to the internal ground bus, provided by the Contractor.

Wire raceway space around terminal blocks shall have a minimum cross section of 100 cm. sq. which shall be equally distributed on both sides of the terminal blocks for ease in terminating the wires.

All power and control wiring external to the control cabinets shall be installed by the Contractor in non-corroding metal cable raceway systems. When not feasible, flexible conduit may be used.

The Contractor shall provide a weatherproof terminal cabinet for terminating all external auxiliary wiring. This cabinet shall be provided with external sunshade sheets of stainless steel rigidly fixed by appropriate spacers in a certain distance not exceeding 20 mm around the cabinet and onto front door. The bottom of the terminal cabinet shall be equipped with removable blank cover plate on which four (4) knock-out type holes suitable for 80 mm rigid steel conduit shall be provided. Sufficient length of this rigid steel conduits shall be included in the scope of supply by the Contractor.

Space heaters shall be provided in each cabinet, including cabinets for annunciator and potential devices. The heaters shall be sized to provide a minimum temperature rise of 5°F above ambient temperature. Low-high



temperature alarms shall be provided as well as high temperature cut-off. Heaters should be protected against unintended touch.

All equipment installed in the cabinets shall be designed for a cubicle inside temperature of at least 70°C. Grounding wires for cabinets and related doors shall be of highly flexible stranded copper having a cross section of at least 14mm<sup>2</sup>.

Rigid pockets (drawing holders) for storing all related drawings shall be securely fixed on the inner side of the front doors of the cabinets.

#### **EW-2.3.4 Relays, Instrumentation and Control**

##### **EW-2.3.4.1 General**

The Contractor shall provide all standard relays, instrumentation and control as well as the equipment specified hereunder. Whenever specified, the Contractor shall provide alarm contacts and shall wire them to the annunciator specified in Section EW-2.3.4.2.

##### **EW-2.3.4.2 Relays and Instrumentation**

###### **Buchholz Relay**

If a conservator tank is used, a Buchholz relay shall be mounted in the pipe connecting the conservator to the transformer tank.

This relay shall have two sets of contacts, completely and electrically isolated from each other. One set is intended for alarm and shall close for slow gas flow. The other is intended for transformer tripping or de-energization and shall close for rapid gas flows and oil rushing resulting from heavy fault. Contacts shall be ungrounded, normally open.

This relay shall be so arranged and designed that its active parts are accessible for inspection, repairs and replacement even when the transformer is in operation, and shall be of the type that will not operate during earthquake having seismic coefficient value specified in Section B.1.0 of the Technical Data Sheets.

###### **Sudden Pressure Relay**

A sudden pressure relay shall be provided when required in the Technical Data Sheets of the transformer or elsewhere in the specification. This shall detect rapid rise of pressure rather than absolute pressure and shall react faster than the pressure relief valve to sudden abnormally high pressures.

When mounted below minimum oil level, it shall not be affected by the normal internal pressure fluctuation caused by the operation of the oil pump.

SECTION VI – TECHNICAL SPECIFICATIONSGas Monitoring System

When specified in the Technical Data Sheets, the transformer shall be equipped with an Intelligent On-Line Continuous Gas-in-Oil Incipient Fault Monitor and shall include an Intelligent Transmitter with no moving parts and pumps to detect and continuously monitor possible existence of composite value of hydrogen, carbon monoxide, acetylene and other form of gases in the insulating oil. It shall also include a communication controller, to provide remote and local communications, dual level visual alarm indicators and continuous ppm display. The sensing instrument shall be suitable for tropical climate with high humidity and ambient temperature of up to 55°C. All accessories necessary to have this device operate in extremely hot and humid climate shall be provided. The device shall operate on a system voltage specified in the Technical Data Sheets. The device shall provide visual indication and/or operate a closing contact to initiate an alarm when the percentage of total combustible gas reaches a predetermined level (adjustable).

The monitoring system shall be mounted in a suitable location with no internal restriction or in a place where good convection flow exists. It shall not be affected by vibration and oil flow surges resulting from operation of oil coolers.

Pressure Relief Device

A pressure relief valve shall be provided as a standard protective measure for the main tank. Two (2) pressure relief valves shall be provided for transformers with a rating greater than 50 MVA. It shall open and close automatically to prevent excessive pressure rise in the transformer tank.

Pressure relief vents for pressure relief valve shall be provided on both main tank and diverter switch compartment. The vents shall have the highest part not less than the height of their conservators and shall be designed to have the vent outlets face toward the ground with the height about 50 centimeters above the ground level in order to protect splash-over of oil in case the pressure relief valve is operated.

The device shall be provided with weatherproof hand reset contacts for tripping.

Oil and Winding Temperature Detector

When specified in the Technical Data Sheets, winding hot spot temperature detectors of the copper resistance type 10 ohms at 25°C or equivalent shall be furnished together with necessary accessories arranged for remote indication for use with a temperature monitoring/recording equipment. The heater for the detector shall be connected to the secondary of a current transformer winding and shall be located in the oil near the top of the transformer. Leads from RTD's and/or from thermocouple, shall be brought out to terminal block(s) for Contractor's terminal connections. The Contractor shall supply description and details of the winding temperature detector equipment.



SECTION VI – TECHNICAL SPECIFICATIONSCooling Control

The type of automatic cooling control, and characteristics of electrical circuit for motor drive shall be as specified in the Technical Data Sheets for the transformer. Control design features, unless specified otherwise in the Technical Data Sheets, shall be as follows:

- a. One winding temperature replica shall be furnished to measure the winding temperature in each two winding transformer with capacity lower than 50 MVA. For transformer with capacity higher than 50 MVA, two (2) sets of winding temperature replica, one (1) for HV winding, the other for LV winding with their contacts in parallel shall be required. For three winding transformers, one simulator for each of the windings shall be furnished. Temperature simulator for three-phase transformers shall be responsive to loads on the center phase. Each simulator shall be furnished complete with associated equipment, including current transformer, heater well assembly, temperature detector and necessary wiring and capillary tubing. The dial indicators shall be accurate within 2 percent of full scale over a range of 150°C.
- b. Hot spot temperature contacts shall be furnished as follows:
  1. One contact to start the first set coolers
  2. One contact to start the second set of coolers, if two step cooling is required
  3. One back-up contact to start both sets of coolers, if the normal starting control failed
  4. One contact for alarm
  5. One contact for trip
- c. Top oil temperature contacts shall be furnished as follows:
  1. One contact to stop the second set of coolers, if two step cooling is required
  2. One contact to stop the first set of coolers
  3. One contact for alarm
  4. One contact for trip

One or more manual power selector switches shall be mounted on the transformer to permit the use of each cooler group for either the "Run", "Energizing" or the "Thermal" sequence. The switches shall be located so that they may be operated without opening the control cabinet.

Alarm contacts (wired to the annunciator) shall be provided to indicate failure of the control sequence or power supply for each cooler group.

When a one-step automatic control is specified for forced cooled transformers, all cooler group motors shall be connected to start simultaneously.

If two stages or steps of cooling is specified in the Technical Data Sheets, then the following should be observed by the Contractor:





- First sequence when output of transformer reaches OA rating at temperature  $T_1$  for first stage cooling - half of the cooling units should start simultaneously
- Second sequence when output of transformer reaches FA or FOA or FOW rating at temperature,  $T_2$  for second stage cooling - the remaining half of the cooling units should start simultaneously; the back-up contact should function at this temperature, if the normal stage cooling process is not successful.
- Third sequence at temperature  $T_3$  - an alarm will be activated
- Fourth sequence at higher temperature,  $T_4$  - tripping function should activate

With temperature decreasing, the third and fourth sequence contacts shall open within 5°C below the closing values.

For forced oil-cooled transformer one oil flow indicator shall be installed in the oil line adjacent to each oil pump. Alarm contacts shall be provided which will indicate failure of the oil pump to operate when the cooling equipment is energized. A time delay shall be provided to prevent unnecessary operation of the alarm during pump starting.

Each group of fans and pumps shall be provided with a common circuit breaker for short-circuit protection (this is in addition to overload protection of individual motors) and a common magnetic contactor. Each contactor shall have two spare auxiliary contacts, field adjustable to normally open or normally closed.

Each contactor coil circuit shall be protected by a separate thermal-magnetic circuit breaker. The circuit to coil leads shall be brought to a separate set of terminals in the control cabinet.

Cooling equipment groups for the transformer unless otherwise specified in the Technical Data Sheets, shall operate in parallel from the same power source with means provided to de-energize and isolate one group while the others remain in operation.

Each motor shall be provided with an overload protection device with adjustable current setting range (manual reset type).

All pressure relief devices shall be furnished with alarm contacts wired to the annunciator specified below.

#### Annunciator

When specified in the Technical Data Sheets, the Contractor shall furnish a solid state annunciator in a separate NEMA Type 3R cabinet. The rain hood shall prevent entrance of rain at a level higher than the lowest live part. The



cabinet shall contain for the annunciator externally operable lamp test and reset controls; two external indicating lamps and one nameplate for each alarm point; and a thermostatically controlled cabinet heater. The annunciator shall have alarm retransmitting contact with reflash capability, all wired to terminals to permit easy grouping and connection by NPC (for Supply Contract) or Contractor (for Turnkey contract) to remote annunciator panel in the control room.

Transparent window shall be provided in the control cabinet in order that all individual trouble indicated on the annunciator panel can be visualized without opening the control cabinet cover. Spares completed with accessories of four annunciator windows shall be provided in addition to the windows required.

When any trouble contact is closed, the corresponding auxiliary relay of at least two independent contacts, one for signal lamp on annunciator panel and the other for remote indication shall be energized and self-held which shall be reset by the reset push button only if fault has cleared.

Separate terminals shall be provided for each contact for remote indication.

If there are more than one fault occurring simultaneously, windows shall be annunciated correctly and only a fault that has been cleared can be reset with the reset push button.

The tripping circuit part shall be independent from the annunciator circuit part in order that tripping is still possible while annunciator circuit is off.

#### **EW-2.3.5 Accessories**

##### **EW-2.3.5.1 General**

The Contractor shall furnish all standard accessories as well as the equipment described herein.

##### **EW-2.3.5.2 Spill Gaps and Arresters**

When specified in Technical Data Sheets, surge arresters and spill gaps shall be provided.

Spill gaps of rugged design shall be incorporated in the transformer assembly on the exposed terminals designated in the Technical Data Sheets. Taps shall be mounted that bushing weather casing, gage glass, seal, or any other equipment or parts of the transformer shall not be damaged in the event of a flashover of the gaps. Spill gaps shall be rod gaps of standard design. Design of gaps, settings, and method of mounting on the transformer shall be those which have proven satisfactory in service and shall be subject to review by NPC. Ranges of adjustment and factory settings shall be in accordance with the following tabulation for the insulation levels of the respective windings.

Winding Insulation BIL kV	Spill Gap Settings Millimeters (Inches)		
	Adjustable		Factory Setting
	From	To	
95	25.4 (1.0)	101.6 (4.0)	63.5 (2.5)
110	38.1 (1.5)	114.5 (4.5)	76.2 (3.0)
150	76.2 (3.0)	152.4 (6.0)	114.3 (4.5)
200	127 (5.0)	228.6 (9.0)	152.4 (6.0)
250	177.8 (7.0)	279.4 (11.0)	203.2 (8.0)
350	254.0 (10.0)	457.2 (18.0)	304.8 (12.0)
450	330.2 (13.0)	609.6 (24.0)	406.4 (16.0)
550	406.4 (16.0)	711.2 (28.0)	520.7 (20.5)
650	508.0 (20.0)	889.0 (35.0)	660.4 (26.0)
750	635.0 (25.0)	1016.0 (40.0)	762.0 (30.0)
825	685.8 (27.0)	1168.4 (46.0)	838.2 (33.0)
900	787.4 (31.0)	1270.0 (50.0)	914.4 (36.0)

For a BIL up to and including 200 kV, exposed gaps shall be of double series gap type or equivalent to minimize interference from birds, and settings shall be adjustable in steps not greater than 6.35 mm (1/4 inch). For a BIL above 200 kV, gaps shall be adjustable in steps not greater than 12.7 mm (1/2 inch). On multiple series gaps, the sum of the separate gap setting shall equal the tabular settings. Spill gaps shall not be furnished for windings rated greater than 245 kV, unless otherwise specified in the Technical Data Sheets.

Surge arresters shall be supplied in accordance with ratings and requirements specified in the Technical Data Sheets. Arresters will be mounted by NPC on brackets furnished by the Contractor and attached to the main tank at locations convenient to the associated bushing.

- a. When surge arresters are mounted on the transformer, all hardware and tubing for connecting arresters to bushing terminals shall be provided by the Contractor. Connections between transformer bushings and surge arresters shall be sized to carry the full rating of the transformer continuously.
- b. The height of the bracket shall be adjusted so that the top of the arrester is at about the same elevation as the bushing terminal, but such that the lowest porcelain will be at least 2300 mm (7 ft. 6 in.) above the base of the transformer.

#### EW-2.3.5.3 No-Load Tap Changer

When specified in the Technical Data Sheets, tap changers shall be mechanically and electrically rugged, arranged to provide for convenient inspection and maintenance without necessity for untanking and provided with an external mechanism for manual operation. The tap changer, as well as the arrangement of leads and connections thereto, shall be designed for transient voltage conditions. The external mechanism shall be protected against unauthorized operation and provided with positive indication of the tap in use and so located that it may be observed without need for unlocking the



SECTION VI – TECHNICAL SPECIFICATIONS

mechanism. Its location shall be on the wall of the tank so that inspection is permitted without de-energizing any circuit.

To prevent mis-operation of the off-load tap changer while the transformer is still energized, two (2) sets of interlocking contacts, one for alarm and the other for tripping-off the circuit breaker with the provision that the circuit breaker shall be tripped before the possible operation of the off-load tap changer, shall be provided. The interlocking mechanism shall be provided with steel cover and/or padlock.

The tap changing mechanism shall be designed so that they can be operated conveniently by a man standing on the same level as the transformer base, and shall include an operating handle, indicating pointer and dial and means for locking the tap changer in any desired position. The locking device shall be arranged to prevent locking the tap changer in an intermediate position.

The mark to indicate the position of the tap changer shall also be provided at the transformer tank where the tap change mechanism shall enter the transformer tank, so that if the shaft linkage is broken or loosen, the top position is evident.

**EW-2.3.5.4 On-Load-Tap Changing Equipment**

When specified in the Technical Data Sheets for the transformer, the on-load-tap changing equipment shall consist of a tap selector with change-over switch and a rotary diverter switch of the high speed transition resistor type (principle Dr. Jansen), a motor driven mechanism, as well as automatic control devices suitable for remote operation. All equipment related to LTC shall come from original LTC manufacturer. Licensee products are not acceptable. The mechanical and electrical requirements for arc interruption, compartmentation, automatic control, parallel operation with similar transformers, instrumentation, accuracy and burden of instrument transformers shall be those specified in ANSI C57.12.10 or IEC 60542. The oil in the switching compartment shall be kept separated from the oil in the main tank.

Overall design shall be simple and rugged, with arcing contacts suitable for long life. It shall be mechanically capable of performing 500,000 operations, and the tap changer contacts shall be capable of performing 200,000 operations at full load without parts having to be replaced or rebuilt, and at least 50,000 operations without maintenance required. Each completely assembled tap changer shall be capable of withstanding, in any tap position, without damage the maximum short circuit stresses which would be imposed upon it when the transformer itself is subjected to short circuit currents in accordance with the requirements of ANSI C57.12.00 and Section EW-2.3.2.5. Overload currents allowed for the transformer shall be matched by the LTC, i.e. the permissible continuous through-current at rated switching capacity shall correspond at least to the current for long time emergency cyclic loading as specified in IEC 60354 at highest current tap.

The moving contact assembly shall be self-aligning and when in closed position, heavy contact pressure shall be applied. All current carrying parts shall be of sufficient area and cross section to insure that the temperature rise



SECTION VI – TECHNICAL SPECIFICATIONS

does not exceed 10°C above adjacent bushing standard temperature under full load conditions. For star-point applications, the tap changing device shall be designed to withstand the applied potential tests of the winding to which it is connected; and for all applications where LTC are connected directly to the line terminals of any of the windings (e.g. in auto-transformers) they shall be insulated for at least two basic impulse insulation levels (BIL) higher than that as specified for the related line terminals.

In case of non-linear protective elements and/or tie-in resistors being provided, this shall be clearly indicated in the connection diagram. In case of tie-in resistors being provided at the middle of any regulation winding, they shall be connected via potential switches to the take-off terminal of the tap changer so that power dissipation only occurs during the short potential switch operation time. Any resistor made of graphite elements will not be accepted.

The LTC equipment shall provide a range of regulations and percentage of each step as specified in the Technical Data Sheets.

Local and remote control and indication for the LTC equipment shall be furnished.

The design of the tap changing equipment shall be such that the mechanism will not stop in any intermediate position, however, if the mechanism through faulty operation does stop in an intermediate position, full load must be carried by the transformer without injury to the equipment.

The mechanical position indicator shall be equipped in the motor drive cubicle. The LTC motor shall be designed to be of step control, which in any case the operation shall be of step by step.

The LTC shall be provided with overcurrent protective device in order to prevent the tap-change operation during a short circuit, which would too greatly stress the contacts of the diverter switch.

A voltage regulating relay shall also be supplied together with the timer and undervoltage relay which would signal and execute the tap changer operation when the regulating voltage is out of the voltage regulating level and shall be designed to be delayed by the timer with the setting time of 0-60 seconds.

The LTC circuit of the transformer shall be completely designed and provision shall be made for future parallel operation with another transformer, if required in the Technical Data Sheets.

The Contractor, if so stated in the Technical Data Sheets, shall supply a complete transformer operations control system mounted on an indoor free standing cabinet or a 19-inch standard rack equipped with the following control and protective devices, as a minimum;

- a. tap changer controls plug-in module comprising of:
  - "remote automatic", "local automatic", "manual", "off" selector switch



SECTION VI – TECHNICAL SPECIFICATIONS

- "raise/Lower" control switch
- digital tap position indicator
- b. microprocessor based voltage regulating unit following the step-by-step principle and comprising of:
  - overvoltage detection and automatic return control
  - undervoltage and overcurrent blocking
  - line drop compensation
  - load shedding capability
- c. Parallel control device for automatic synchronized control of tap changers following the principle stated in the Technical Data Sheets and suitable for the required number of transformers to be operated in parallel as specified in the Technical Data Sheets.
- d. Temperature and gas monitoring devices

The function of the transformer operation control system panel shall be incorporated in the microprocessor-based substation control system (MBSC) for the substation, if required in the Technical Data Sheets.

In addition, the Contractor shall furnish and mount the following control devices in the transformer control cubicle:

- a. "Remote-Local-Test" selector switch can be operated only in the test position;
- b. "AUTOMATIC-MANUAL" control switch;
- c. "RAISE-LOWER" control switch of automatic or spring returned type to an intermediate "OFF" position for manual control of the motor-operated tap changer;
- d. Tap position receiver indicator. The tap position shall be indicated by..IL, N, IR;
- e. Under voltage relay and timer for voltage regulating relay
- f. Three-phase under voltage relay for AC supply
- g. Under voltage relay for DC supply
- h. Control and auxiliary relays
- i. Voltmeter

The Contractor shall also furnish and mount the following control devices on the LTC driving mechanism:

- a. "RAISE-LOWER" push-buttons;
- b. Means for manual operation when power supply is lost;



## SECTION VI – TECHNICAL SPECIFICATIONS

- c. Tap change operation counter with two sets of 5 digits registering number, one set for registering the accumulated number of tap change performed and another set with resetting knob for possible recount of tap change performed.
- d. Step by step operations control devices;
- e. LTC parallel operation checking device provided for possible future installation of other identical LTC power transformer;
- f. Device for transmitting the tap changer position to the tap position receiver indicators located at the transformer control cubicle and remote transformer operation control system located at the control room;
- g. Multi-tap resistor device with number of taps equal to number of required tap positions for possible remote tap position indication by telemetering through the tap position indication by telemetering through the tap position transducer;
- h. Hand lamp controlled via door switch;
- i. Space heater with thermostat and humidity control.

*NOTE: Any alternative provision for possible remote tap position indication by telemetering may be considered if it complies with the NPC's requirement and shall be subject to NPC's approval.*

The motor drive mechanism shall be housed in a weatherproof and corrosion-proof steel compartment or cast aluminum which will contain all the necessary devices to perform the proper tap changer operation both for local manual and automatic remote transfer operation.

Space heaters shall be located in the lower portion of the control housing with connections made from below to minimize deterioration of supply wire insulation. The space heaters shall be encased in an electrical insulating sheath. The surface temperature of the heaters shall be restricted to a value which will not shorten the life of the heater sheath or other components in the housing. The thermostats in the heater circuit shall be adjustable from 5°C to 25°C.

#### **EW-2.3.5.5 Anti-Earthquake Clamping Device**

To keep the transformer from moving during earthquake, the Contractor shall provide a clamping device which is fixed to the foundation. The bolts for this clamp will be embedded in the concrete foundation so that the transformer, when positioned properly, maybe fixed securely. The transformer can be fixed to, or unfastened from these bolts as desired.

#### **EW-2.3.5.6 Oil Filter Units**

If required in the Technical Data Sheets, stationary oil purification plants for drying and cleaning of the insulation oil in intermittent operation shall be provided for all on-load tap changers connected to line terminals of auto-transformers.



SECTION VI – TECHNICAL SPECIFICATIONS

The oil filter unit shall comply with the required technical characteristics specified in the Technical Data Sheets.

There shall be no air bubbles in the filtered oil return from the filter units to the OLTC so that the units can be operated when the OLTC is in service.

The oil filter unit shall be automatically operated after each tap change operation. The operating time for the pumps shall be adjustable from 10 to 180 minutes. Moreover, an integrated time switch shall control the pump units in intervals of two hours per day independently of switching operations.

The oil filter unit shall be of integral type, each having pump and filter element combined in one filter tank. The filter tank shall be fixed at the transformer tank on suitable mounting brackets at an approved location. The filter tank shall be equipped with a pressure gauge with contact, temperature compensated by serial oil temperature switch, for initiating of a signal in case of overpressure. The filter tank cover shall be removable for a ready access to each filter unit for inspection and replacement.

The pumps and filter elements shall be designed to operate with high temperature oil (approx. 100°C) and shall not react with mineral oil. The filter elements shall be of the combined type to remove any solid foreign substances and water in the oil. The feed and return pipes of the filter tanks shall have minimum 25 mm inside diameter with standard flange connectors to be connected to the filter unit via isolating valves. Appropriate oil sampling valves shall be provided between the isolating valves and the oil filter units. Suitable air release and drain plugs shall be provided for each filter unit.

The oil filter unit shall include a weatherproof and corrosion proof control cabinet, rigidly framed and fabricated from 2-mm minimum thickness sheet steel.

All electrical components necessary for the proper operation and supervisory control of the oil filter unit including power connections shall be housed in the control cabinet.

The control cabinet shall be suitable for mounting on the transformer tank and shall not be affected by the vibration caused by the operation of the cooling units of the transformer. It shall be vermin proof, dust proof and weatherproof. Suitable door gaskets made of rubber shall be provided to prevent the ingress of moisture etc.

Access to all compartments shall be provided by hinged doors. Bolts or carriage keys shall not be used to secure the panels or doors. All fastenings shall be integral with the panel or door and provision shall be made for padlocking. Sufficient openings in the base of the control cabinet shall be provided for the incoming cables and entrance shall be accomplished using glands to fix and seal the cubicles.

The cubicles shall be furnished with space heaters with thermostat setting as well as one 20-watt fluorescent lamp and one duplex convenience outlet with rating specified in the Technical Data Sheets. The heaters shall be sized to provide minimum temperature rise of 5°F above ambient temperature.





## SECTION VI – TECHNICAL SPECIFICATIONS

Low-high temperature alarm shall be provided as well as high temperature cut-off. A manually 2-pole operated disconnect switch shall be provided to open and close both sides of the circuit for maintenance purpose.

Grounding terminals shall be provided at the bottom of all the panels for earthing. It shall be suitable for accepting 100 mm<sup>2</sup> stranded copper conductor.

**EW-2.3.5.7 Silicagel Breathers**

The conservator vessel shall be fitted with two parallel breathers in which only blue silicagel (pink colored when wet) has been filled as a dehydrating agent. The containers for the dehydrating agent and the oil trap shall not be of transparent plastics.

The parallel breathers shall be connected to the air expansion pipes via two-position three-way valves with captive screwed caps. The three-way valves shall control the breathers in such a manner that each of the two parallel breathers can be in service while the other breather is in stand-by position, i.e. it must be possible to switch-off each of the two parallel silica gel breathers of the same group individually while the other one is still in operation. Any position other than specified above shall be mechanically interlocked.

In view of the excessive humidity, the breathers shall be larger in size and shall be provided with oil trap. The silica gel filling capacity of each breather shall be dependent on the size of the transformer (each having a silicagel filling capacity of minimum 3 kg for LTC conservators, 4 kg for main conservators of transformers up to 25 MVA per unit and 6 kg for transformers up to 100 MVA per unit, and minimum 8 kg for transformers above 100 MVA per unit shall be provided). The silica gel breathers and the three-way valves shall be rigidly fastened at an accessible position in a convenient floor height. For this purpose, the breathers shall be also fixed onto the tank by solid mounting brackets at the lower ends.

**EW-2.3.5.8 Transformer Explosion and Fire Prevention System**

If required in the Technical Data Sheets, the transformers shall be equipped with Transformer Explosion Prevention and Fire Prevention/Protection System. The system shall be complete in all aspect to perform the required functions and shall include not only of the transformer tank explosion prevention and fire protection but also of the on-load-tap changers and the oil bushings or oil cable boxes using the principle of Rupture Disk with Integrated Explosion Detector coupled with Nitrogen Injection.

For power transformer having the oil filtration or filter units for the OLTC, the same shall be included in the explosion prevention and fire protection system for the transformer. The system shall ensure a complete protection for the transformer tank, on-load-tap changer, oil bushings and the oil filtration units from any explosion in case of occurrence of any kind of short-circuits.

The principle of operation shall be such that in the event of high intensity fault resulting to excessive energy or dielectric oil overpressure, the system shall



## SECTION VI – TECHNICAL SPECIFICATIONS

initiate the depressurization process. This is done with the activation of the rupture disk with an explosion detector which shall then give the high pressure information when short circuit occurs. Immediately after depressurization, nitrogen flow shall forbid the self-inflammable gases contact with air (oxygen). However, nitrogen injection process shall operate only with the presence of the following signals:

- a. The activation of any of the integrated rupture disk explosion detector confirming the overpressure state and the beginning of the depressurization process; and
- b. The activation of any of the electrical protection signal, confirming the electrical fault of the protected transformer.

The system operation shall be properly coordinated with the required input to avoid mal-operation and malfunction of the total system. Activation of only one signal among the conditions stated in this section shall prevent the operation of nitrogen injection process and shall only generate remote annunciation/signal at the control room. Only at the presence of both signals shall the electrical actuator triggers the nitrogen injection process.

The nitrogen injection function shall:

- a. immediately stops the explosive and flammable gas production (hydrogen, methane, acetylene, etc.);
- b. evacuate the explosive hydrogen stocked in the tank upper parts;
- c. replaces the generated explosive and flammable gases by a nitrogen atmosphere inside the vessel;
- d. avoid air-oil contact by slightly pressurizing the transformer with nitrogen gas;
- e. limit the damage caused by temperature gradient in the metal parts;
- f. completely cools down the transformer by injecting nitrogen at the required time (normally 45 minutes) to bring the short-circuited parts temperature down below the oil flash point.

It shall be that when the system operates, the oil from the conservator will be automatically isolated from the main tank and the OLTC, preventing the drawing of the oil from the main tank and the OLTC. Means shall also be provided in preventing the contact of air with the explosive and flammable gases before its evacuation towards a draining pit located at appropriate location. In case of oil flow, during the activation of the system, the system shall drive the oil straight inside the oil duct.

The design of the nitrogen injection process shall also include manual activation of the nitrogen in the event that the DC power supply source for the Transformer Protector System fails.

All alarm signals associated with the Transformer Protector System i.e., AC, DC power supply failure, nitrogen cylinder low pressure alarm, system actuation audible alarm, etc. shall be sent to the control room at the control board annunciator system.

For substation being controlled with Microprocessor Based Substation Control (MBSC) System, these alarms shall be incorporated and interfaced with the



SECTION VI – TECHNICAL SPECIFICATIONS

MBSC. The design of the schematic diagram and logic for the Transformer Protector System shall be incorporated in the MBSC and can be accessed in the Operator Machine Interface (OMI) screen of the MBSC. It shall be possible that when the system operates, important action such as, isolation of conservator tank, injection of nitrogen, etc. can be monitored in the screen of the OMI.

The design of the transformer protector system shall be such that in maintaining the power transformer, the system can be isolated without affecting any of its components. All accessories necessary for this purpose shall be included in the scope of supply for the transformer protector system.

If required in the Technical Data Sheets, the explosion and fire prevention shall be backed up with a Nitrogen Fire Extinguishing System known as the "Drain and Stir" System. The principle shall consist of injecting nitrogen at the transformer base to extinguish the fire.

Just like the Explosion and Fire Prevention System, injection of nitrogen can be activated only in the presence of the following signals:

- a. The activation of any of the fire detector confirming the occurrence of fire; and
- b. The activation of any of the electrical protection signal, confirming the electrical fault of the protected transformer.

The system operation of the backup system shall be properly coordinated with the required input to avoid mal-operation and malfunction of the backup system. Activation of only one signal among the conditions stated in this section shall prevent the operation of nitrogen injection process and shall only generate remote annunciation/signal at the control room. Only at the presence of both signals shall the electrical actuator triggers the nitrogen injection process.

Fire detectors for the backup system, shall be located at appropriate location in the tank, OLTC, oil bushings and oil filter units (if oil filter units are required for the transformer).

The design of the whole system shall be submitted to the NPC for review and approval before any manufacturing has to be done for the Transformer Explosion Prevention and Fire Protection/Prevention System.

All devices, required fittings, piping, control cabinet, detectors and accessories necessary to fulfill the function of a complete Transformer Explosion and Fire Prevention System and the Backup System shall be furnished and included in the cost of the transformer.

The Transformer Explosion Prevention and Fire Protection/Prevention System shall be suitable for outdoor installation and shall not be affected by the operating environmental conditions specified in the Technical Data Sheets.



## SECTION VI – TECHNICAL SPECIFICATIONS

**EW-2.3.5.9 Other Accessories for the Transformer**

In addition to the accessories mentioned above, the following shall also be included in the scope of supply for the transformer:

- a. Oil level gauges with low level alarm contacts for main conservator and diverter switch conservator;
- b. Oil temperature – oil level curve plate;
- c. Separate ground terminal connectors of bolt fastened type provide for the following:
  1. LV lightning arresters
  2. TV lightning arresters
  3. Neutral bushing
  4. Tertiary bushing for grounding purpose (if any)
  5. Transformer Tank

*NOTE: The ground terminal connectors shall be suitable for the grounding cable that will be applied by the Contractor, but should not be less than 100mm<sup>2</sup>. Depending on Contractor's option, all ground leads shall be insulated ground wire, or combination of insulated ground cable from the arresters down to the operating counters and 30 x 5 mm copper bar fixed by porcelain insulators on the transformer tank for the rest. All ground leads shall be connected from the above mentioned equipment to ground terminal connectors.*

- d. Handholes and/or manholes for servicing. Dimensions to be provided by Contractor for NPC's approval;
- e. Suitable pulling eyes and lifting lugs in addition to the jacking pads;
- f. Lifting device fixed on transformer tank for lifting-off the LTC; and
- g. Removable step ladder which can be attached and bolted on the transformer tank for servicing the transformer.

**EW-2.3.6 Equipment Marking**

In addition to the provisions of Section EW-1.13, plates made of corrosion-proof material rigidly supported shall be supplied as specified hereinafter. Nameplates mounted outdoor shall be of polished stainless steel of top quality only (background clear, engraving black, depth of engraving 0.5mm).

Nameplates mounted inside control and marshalling cubicles may be of material in accordance with manufacturer's standard, e.g. glass-fibers reinforced synthetic resin subject for approval by the NPC. All plates other than those located on tank cover shall be easily and clearly legible from ground level.



SECTION VI - TECHNICAL SPECIFICATIONS

In general, the following nameplates for the transformer shall be provided:

- A rating plate. The transformer's nameplate shall contain the information outlined in ANSI C57.12.00, Paragraph 5.1.2.
- A connection diagram showing in an approved manner the internal connections and the vector relationship of the several windings and, in addition, a plan view of the transformer giving the correct physical relationship of the terminals.
- A diagram plate indicating the oil levels in the conservator dependent on the oil temperature.
- A plate showing the location and function of all valves and air release cocks, plugs and all monitoring equipment in the plan view and in different elevations of the transformer. This plate shall also warn the operator to refer to maintenance instructions before applying vacuum treatment and not to operate vacuum application and vacuum equalizing valves after oil filling under vacuum.
- A loading plan plate showing transport dimensions and masses. This plate shall also warn the erection staff, not to remove any cover before filling the tank with oil to such a level where the windings are not exposed to the atmosphere. This plate shall be fixed directly onto the transformer tank and shall not be removed for transport.
- Identification plates, alpha-numerical numbered in an approved manner, for all fans, marshalling cabinets, breathers, valves, cocks, accessories etc. (minimum size: 110 mm x 50 mm) rigidly fastened by rivets on corrosion proof base plates. In addition, the function (description) of the related devices shall be clearly indicated on these plates. The alpha-numerical numbers on the identification plates shall be of such a size as to be clearly legible from the floor level.
- Plates showing all control, measuring and monitoring circuits and terminal blocks. These plates shall be rigidly fixed at the inner side of the hinged door of the concerned marshalling kiosk.
- Plates showing the control circuit/block diagram of the LTC. These plates shall be rigidly fixed at the inner side of the hinged door of the motor drive cubicle.

**EW-2.3.7 Other Technical Requirements for the Transformer(s)**

Other features for the transformer, if required by the NPC are stated in the Technical Data Sheets.

**EW-2.4 INSTALLATION**

Installation will be by the Contractor unless specified otherwise in Section B.1.0 of the Technical Data Sheets.



**SECTION VI – TECHNICAL SPECIFICATIONS**

When the installation is by Contractor, such as for turnkey contracts complete details of proper handling, transport and storage, installation, testing and commissioning, performance, guarantees, etc. shall be provided for NPC's review and approval.

**EW-2.5 FACTORY ASSEMBLY AND TESTS****EW-2.5.1 General**

Each transformer shall be completely assembled and adjusted at the factory and given the manufacturer's routine shop tests and also other test as specified herein. All parts shall be properly marked for ease of assembly in the field. All tests required herein shall be witnessed by the NPC or his authorized representative unless waived in writing, and no equipment shall be shipped until released for shipment by the NPC or his authorized representative.

The test equipment, test methods, measurements and computations shall be in accordance with the latest applicable requirements of ANSI C57.12 and/or IEC60076.1 Parts 1-5, except in cases where otherwise set forth, and shall be subject to the approval of the NPC.

**EW-2.5.2 Shop Tests**

Routine, design, "other" tests and optional tests, if specified in the Technical Data Sheets, shall be performed in accordance with ANSI C57.12.00 and ANSI C57.12.90 and/or IEC 60076, except as modified by the requirements of the following paragraphs. If a transformer fails to pass the tests specified, additional tests shall be made to locate the failure, and after reconstruction, testing shall be repeated to prove that the rebuilt transformer meets the specification in all aspects.

The standard tests are modified and supplemented as follows:

No-load loss and exciting current shall be measured from 90 to 120 percent of rated voltage in 5% intervals, and a respective magnetizing curve shall be drawn and added to the test report. No-load loss shall be measured at rated voltage both before and after impulse tests. Also refer to Section EW-2.3.2.9 for tolerances.

Temperature rise test shall be performed as specified with all current carrying accessories (CT, etc.) in place. Tap connection(s) giving the highest winding temperature rise shall be used. In case of auto-transformers, the winding temperature rises shall be determined in the applicable highest current taps each for both, the common and the series winding. In case of any kind of forced air cooling the bottom oil temperature shall be measured only in headers affected by the forced cooling. The oil temperatures shall be measured at the inlets and outlets of the headers of the coolers by thermocouples installed directly in the oil-flow. Measurements of top oil temperatures taken in pockets shall be corrected by +3 K independent on the applied standard. Measurements on radiator/cooler walls are not acceptable.



## SECTION VI – TECHNICAL SPECIFICATIONS

If allowed in the Technical Data Sheets, duplicate temperature rise tests will be acceptable only to transformer having a maximum cooled rating capacity lower than 100 MVA and on the evidence that the total average losses do not exceed 105 percent of a previously tested and accepted duplicate unit. The Contractor shall submit the serial number, rating, a copy of the test report for the duplicate unit and justification as to classifying it as a duplicate. No duplicate temperature rise tests will be accepted for transformer having a maximum cooled rating capacity greater than 100 MVA. Temperature rise test shall be performed on each transformer with a capacity greater than 100 MVA.

If winding temperature equipment are specified, data shall be included for calibration of hottest spot temperature indicator. These tests should be conducted on each phase at the highest and lowest rating.

Temperature rise tests shall include a thorough examination of the tank wall surfaces to detect hot spots during the temperature tests.

During temperature rise tests of generator step-up transformer, the top of the tank temperature in the vicinity of the low voltage bushing outside where the isolated phase bus ducts join the transformer shall be taken and these locations shall be marked permanently so that they can be repeated with the bus installed.

The zero sequence impedance (when transformer design results in a zero sequence impedance different from that of the positive sequence), insulation power factor, and capacitance for each winding to ground and between windings shall be measured and recorded.

Impulse tests, if specified in the Technical Data Sheets, shall be applied in accordance with ANSI C57.12.00 and C57.98 and/or IEC 60076-3 and the procedure outlined in the following paragraphs and shall be officially witnessed by NPC's representatives. No impulse voltage application shall be made to transformer prior to tests officially witnessed by NPC's representative without specific written approval by NPC.

Nothing in the preceding paragraph shall be construed to preclude or prohibit the Contractor from making other impulse tests in addition to those specified in the Technical Data Sheets, provided:

- a. The conditions previously mentioned are carried out and impulse test record logged as specified below.
- b. Prior to shipment, the Contractor shall submit to NPC satisfactory evidence, by wave comparison or other means, that the transformer has not been injured thereby

During impulse and switching surge tests, cathode-ray or approved computerized oscillogram shall be made of the currents in grounded ends of windings being tested.

During each impulse test, spill gaps shall be temporarily removed from the terminal or terminals to which impulse voltage is to be applied.



SECTION VI – TECHNICAL SPECIFICATIONSImpulse Test Log

The Contractor shall maintain a complete log of all impulse voltage applications to transformer terminals, including all preliminary or calibrating tests as well as final tests. This log shall include a record of the nature of each test, oscillogram identification, test gap settings, connection of all transformer terminals, atmospheric conditions, number of waves and values of voltage applied, timing of wave and a record of any observed evidence of flashover of gaps, bushings, protectors in the test circuit, and any disturbance, or test failure, interior or exterior of the transformer. This log of impulse test circuit drawings shall be available to NPC at all times.

A cathode-ray oscillogram or an approved computerized oscillogram shall be taken of each impulse voltage applied to transformer terminals, including all preliminary or calibrating tests, as well as final tests. All oscillogram negatives, including oscillogram of current in windings tested, shall be permanently available for NPC's examination at Contractor's plant and the Contractor shall deliver copies of this file to the NPC.

- a. When reproduced in report form, they shall be neatly presented and arranged so that the necessary comparisons between reduced and full magnitude waves can be conveniently made from the report
- b. The amplitude of each test wave on the oscilloscope shall be adjusted to give as large a deflection as possible. The waves intended for comparison shall be of identical amplitude.
- c. The effect of internal surge limiting devices on the oscillographic record also shall be pointed out

A description, including drawings of the general test setup, comprising impulse generator, the circuit constants used for the terminals under test, and the connection of windings not tested shall be submitted to NPC.

If one-hour low-frequency induced dielectric test is required in the Technical Data Sheets, the transformer should be connected as for service and the tap changer shall be adjusted such that the ratio for primary and secondary winding is as close as possible for the related highest system voltages for equipment, and the test shall comprise applying or inducing  $\sqrt{3}$  times the highest system voltage for equipment /  $\sqrt{3}$  (against ground) to the transformer terminals for  $120 \times (\text{rated frequency}) / (\text{test frequency})$  seconds (but not less than 15 seconds), after which the test voltage should be reduced to 1.5 times the highest system voltage for equipment /  $\sqrt{3}$  (against ground) and held for one hour. Partial discharges should be monitored continuously throughout the test and recorded every five minutes and should not exceed a mean value of 300 pC during the last 60 minutes of test. Continuous discharges of short duration and at irregular intervals can be accepted up to 500 pC provided that there is no increasing tendency.





SECTION VI – TECHNICAL SPECIFICATIONS

The sequence of specified tests shall be as follows:

Short Circuit Capability

If required in the Technical Data Sheets, this test shall be performed whenever the testing facilities are suitable for full scale test. If such full scale test is not feasible, a model test shall be performed.

If tests are not specified, the Contractor shall submit his related design criteria, short circuit effects calculations and design countermeasures for NPC's review.

Test reports on duplicate transformers lower than 100 MVA rating are acceptable, unless tests are specified. The validity of these test reports shall be justified by Contractor's analysis submitted together with the test reports for NPC's review.

Losses (no-load and load) concurrent with exciting current and impedance.

Temperature rise tests at all types of cooling (For auto-transformers one-hour tests for determination of the winding temperature rises shall be conducted each in the applicable highest current taps for both, the common and the series winding).

Switching Impulse Tests

Lightning Impulse: The following test procedure shall be applied for all transformers independent on the applied standard:

- a. one 50 – 70% full impulse (lines and neutral)
- b. one 80% full impulse (lines and neutral)
- c. one 100% full impulse (lines and neutral)
- d. one 50 – 70% chopped impulse (line terminals only)
- e. two 110% chopped impulses (line terminals only)
- f. two 100% full impulses (lines and neutral)
- g. one 80% full impulse (lines and neutral)
- h. one 50 – 70% full impulse (lines and neutral)

Tests impulses for reference as per item b, g, and h, are required only for winding where non-linear protective elements are installed in the regulation windings and/or LTC. Test impulses on neutral points shall be applied directly on neutral terminals with all line terminals grounded.

Repeat of no-load losses and exciting current

Noise-level test (special test on one unit)

Low frequency dielectric tests:

- a. applied potential test
- b. short-time induced AC voltage withstand test in accordance with IEC 76-3 or ANSI equivalent and monitoring of partial discharges. On



**SECTION VI – TECHNICAL SPECIFICATIONS**

transformers which have more than one non-uniformly insulated winding, the voltage on the neutral shall be raised by application of a bias voltage by connection of an auxiliary booster transformer to the terminals in question to achieve tests voltages on the line terminals of all non-uniformly insulated windings under tests as assigned in the relevant tables of IEC 76-3 and the tap changer shall be adjusted accordingly. On single-phase units, this auxiliary transformer may be another unit of the same transformer type related to the three-phase bank in question.

- c. one-hour low frequency, induced voltage dielectric and partial discharge test

Insulation power factor and capacitance tests at 10 kVac

Tests for unintentional core grounds at 2500 Vdc, 60 sec. to be performed immediately after completion of all other shop tests.

**EW-2.5.3 Other Tests**

In addition to the tests mentioned above, other equipment attached as an accessory to the transformer, i.e. bushing current transformers, potential device, arresters, etc. shall be tested in accordance with the tests mentioned on the applicable provisions for each of the equipment.

**EW-2.5.4 Failure to Meet Guarantees****EW-2.5.4.1 Losses**

If the transformer losses, as determined by test, at rated voltage, frequency and 100% rated KVA (on principal tapping) exceed the guaranteed total losses, the excess in losses shall be evaluated at the following rates and the resulting amount shall be deducted from the contract price.

$$S = 2 [(N_{L-L}) (N_{LM1} - N_{LG1}) + (L_L) (L_{LM1} - L_{LG1}) + (AUX_{L1}) (AUX_{LM1} - AUX_{LG1}) + (AUX_{L2}) (AUX_{LM2} - AUX_{LG2})]$$

where:

S	=	amount to be deducted from contract price expressed in US \$
N <sub>L-L</sub>	=	price in US\$/kW for the no-load losses as stated in Section A.1.3 of the Technical Data Sheets
L <sub>L</sub>	=	price in US\$/kW for the load losses as stated in Section A.1.3 of the Technical Data Sheets
AUX <sub>L1</sub>	=	price in US\$/kW for the auxiliary cooling losses for stage 1 cooling as stated in Section A.1.3 of the Technical Data Sheets
AUX <sub>L2</sub>	=	price in US\$/kW for the auxiliary cooling losses for stage 2 cooling as stated in Section A.1.3 of the Technical Data Sheets
N <sub>LM1</sub>	=	measured no-load losses expressed in kW
N <sub>LG1</sub>	=	guaranteed no-load losses expressed in kW
L <sub>LM1</sub>	=	measured load losses expressed in kW



## SECTION VI – TECHNICAL SPECIFICATIONS

LG1	=	guaranteed load losses expressed in kW
AUXLM1	=	measured auxiliary cooling losses for stage 1 cooling expressed in kW
AUXLM2	=	measured auxiliary cooling losses for stage 2 cooling expressed in kW
AUXLG1	=	guaranteed auxiliary cooling losses for stage 1 cooling expressed in kW
AUXLG2	=	guaranteed auxiliary cooling losses for stage 2 cooling expressed in kW

**EW-2.5.4.2 Temperature Rise**

The temperature rise of windings shall be determined by type tests. If, according to the results of the tests carried out within the scope of the contract, the measured temperature rise exceeds the guaranteed value, the price for all transformers of the same type to be paid to the Contractor shall be reduced by a compensation for decreased life expectancy. The compensation shall be computed as follows:

Temperature rise over the permissible limit K (°C)	Compensation of percent of the total FOB price for the transformer
0-1.99	0
2-2.99	4.5
3-3.99	9.0
4-5.00	13.5

**EW-2.5.4.3 Rejection**

The NPC may, during tests at factory, reject a power transformer for the following reasons:

- a. if the tolerance limit specified in Section EW-2.3.2.9 for core loss has been exceeded and any of the losses have reached ten percent (10%) more than the guaranteed losses;
- b. if the impedance voltage exceeds ten percent (10%) of the guaranteed value;
- c. if the temperature rise exceeds the permitted values more than 5K.

For each rejected transformer, the NPC may, at his own judgment, direct the Contractor to make any necessary corrections or alterations to it or to replace it forthwith. Any and all expenses that might result by the supply and installation of new parts or by the modification of existing parts and any and all expenses resulting in additional tests made necessary by failure of equipment to meet the guarantees and other requirements of the Specifications shall be borne by the Contractor.



## SECTION VI - TECHNICAL SPECIFICATIONS

**EW-2.6 DATA AND DOCUMENTATION REQUIREMENTS****EW-2.6.1 General**

Contractor-furnished data and information shall be the guaranteed performance data, predicted performance, interface requirements and construction features of all Contractor's furnished equipment. The accuracy of such information and its compatibility with overall performance requirements specified by NPC are the sole responsibility of the Contractor.

All information submitted as part of Proposal Data will become part of contract data for successful bidder. Any deviation from such data requires NPC's approval.

**EW-2.6.2 Data and Information to be Submitted with the Proposal**

Contractor shall furnish with his proposal the filled-in Section A.1.0 of the Technical Data Sheets.

**EW-2.6.3 Data and Information to be Submitted During Post Qualification**

Contractor shall furnish during post qualification the following:

- a. Filled-in Section B.2.0 of the Technical Data Sheets;
- b. Contractor shall furnish the brochures and catalogues during post qualification to support the filled-in Technical Data Sheets and to allow NPC to evaluate the equipment/materials being offered

**EW-2.6.4 Data and Information to be Submitted After Award of Contract**

Final outline drawings showing dimensions: weight; dimensioned location of the transformer center of gravity, completely assembled with oil and as shipped (with oil or gas filled); the dimensioned location of all parts and accessories, the flood level; and the overall height required to remove high voltage and low voltage bushings. The drawings shall clearly show transformer base construction.

The Contractor shall furnish in the manner, number of copies, and within the time as set forth in the purchase order, instruction manuals and information in accordance with Section GW-2.9 of the General Works.

The Contractor shall also furnish the following information:

- a. Outline drawings of transformer and accessories showing all critical dimensions and weights, including the following:
  1. Base mounting and transport dimensions;
  2. Bushing and cable box locations;
  3. High, low and tertiary voltage terminal arrangement;



4. Control cabinet size and location;
  5. Connection points for all external connections;
  6. Conservator;
  7. Nameplate connection plate and all other designation plate drawings.
- b. Equipment layout, including mounting details, schematic and control circuit diagrams and drawings for the following:
1. Gas monitoring system for the transformer;
  2. Oil filter units for the on-load tap changer;
  3. Indoor Transformer Control and Operation System;
  4. Outdoor tap-changing operating control cubicle and mechanism.  
The supply voltage and current required for operation of motor shall also be shown.
- c. Layout, including mounting details, schematic and control circuit diagrams (alarm and trip) and drawings for all transformer relays;
- d. Description and instructions covering the installation, operation and maintenance of the transformer and all accessories; drawings or cuts showing assembly of the accessories including, but not limited to:
1. Tap changer;
  2. Inert gas or conservator systems;
  3. Hot spot devices;
  4. Temperature indicators;
  5. Transformer relays;
  6. Oil filter units (if required);
  7. Gas monitoring system;
  8. Temperature monitoring and recording system;
  9. Fans and pump cooling control;
  10. Silica gel breathers;
  11. Transformer Blast and Fire Prevention System, if required;
  12. Transformer Control and Operation System.
- e. Assembly drawings for core and coils, including the location of ground strap and means of access for the core ground strap;
- f. Dimensioned cross-sectional drawings of all bushing pockets showing flanges, current transformer pockets and all aluminum clearances;
- g. Bushing drawings including terminal details, voltage rating, BIL, cantilever strength, minimum creepage distance, etc.;
- h. Instrument transformer connection diagrams;
- i. Detailed radiator drawings showing number, dimensions, spacing and configuration of radiator coolers; fan mounting details and foundation load if radiators are self-supporting;
- j. Foundation outline for the transformer detailing the location and distances of anchor bolts, rails (if transformer is mounted on wheels);



**SECTION VI – TECHNICAL SPECIFICATIONS**

- k. Complete instructions for untanking the core and coils;
- l. Earthing details;
- m. Piping layout and diagrams;
- n. The final design short circuit strength calculations including basic equations and references to the literature;
- o. Certification from the Manufacturer of transformer that the transformer oil does not contain Polychlorinated Biphenyl (PCB);
- p. Detailed QA Program based on ISO 9001 Certification;
- q. ISO 9001 Certification of the proposed manufacturer;
- r. Routine Test Results duly signed and witnessed by NPC's representative(s) if Factory Acceptance Tests are required to be witnessed by NPC's representative(s); and
- s. Field Tests to be performed and test reports duly signed and witnessed by NPC's representative;

Schematic and connection diagrams for cooling and tap changer control equipment, including supply and control circuits. The supply voltage and current required for operation of motors shall also be shown.

**EW-2.6.5 Diagram of Alarm Circuits**

Description and instructions covering the installation, operation and maintenance of the transformer and all accessories; drawings or cuts showing assembly of the accessories including, but not limited to, the tap changer, inert gas or conservator systems, hot spot devices, temperature indicators, relays, and cooling control draining of oil.

Complete instructions for untanking the core and coils.

The sealed dry (drained of oil) shipped weight of the transformer.

A complete set of finally accepted drawings.

NPC's general review of drawings and information or waiver of same shall not in any way relieve the Contractor of any of responsibilities to meet all requirements of this specification or the NPC order.

**EW-2.6.6 Certified Test Reports**

The Contractor shall supply, at the time stated in the NPC order, the required quantity of certified copies of final test reports, including data and results of all tests required by this specification with respect to all values or relations



SECTION VI – TECHNICAL SPECIFICATIONS

LuzP23Z1596Sce

specified herein or stated in the standards. This shall include copies of voltage and current oscillogram, with magnitude and time calibrations.

For transformers failing to meet the specified tests, a supplemental report shall be made prior to final acceptance of the transformer, describing the failures, method of detection, including evidence in oscillographic or photographic form and the corrective measures taken.



**EW-3.0 POWER CIRCUIT BREAKERS****EW-3.1 SCOPE****EW-3.1.1 General**

This specification covers the technical and associated requirements for ac power circuit breakers rated 69 kV and above, and associated equipment for use in electric power generating stations, switchyard and substations.

It is not NPC's intent to specify all technical requirements nor to set forth those requirements adequately covered by applicable codes and standards. Contractor shall furnish high quality power breakers meeting the requirements of these specification and industry standards.

The Contractor shall bear full responsibility that the equipment has been designed and fabricated in accordance with all codes, standards, and applicable governmental regulations and performs under the conditions and to the standards specified herein.

No departure shall be made from these specification and standards unless waived or modified in writing by NPC. The Contractor shall obtain from its subcontractors a statement as to the compliance with this specification without exception and/or if there are any exceptions, these shall be described in detail and included in the Contractor's proposal. The Contractor shall add a statement that no other exceptions are taken to this specification.

Unless portions are specifically indicated as applying to a certain type of circuit breaker (gas, blast, oil), requirements are applicable to all circuit breakers in this specification.

**EW-3.1.2 Works to be Provided by the Contractor**

The Contractor shall provide the power circuit breakers, accessories and services delineated in Section B.1.0 of the Technical Data Sheets.

**EW-3.1.3. Works to be Provided by NPC**

NPC will provide the materials (if any) and services listed in Section B.1.0 of the Technical Data Sheets.

**EW-3.2 CODES AND STANDARDS****EW-3.2.1 General**

The power circuit breakers furnished shall be in accordance with, but not limited to, the latest issues of the following applicable standards, including all addenda, in effect at time of purchase order unless otherwise stated in this specification. These shall include:





<b>ANSI / IEEE</b>	<b>American National Standards Institute and/or Institute of Electrical &amp; Electronic Engineers</b>
C2	National Electrical Safety Code
C37.04	Rating Structure for AC High-Voltage Circuit Breakers, including Supplements
C37.09	Standard Test Procedures for AC High Voltage Circuit Breakers rated on a Symmetrical Current Basis
C37.010	Standard Application Guide for AC High Voltage Circuit Breakers rated on a Symmetrical Current Basis
C37.011	Application Guide for Transient Recovery Voltage for AC High Voltage Circuit Breakers rated on a Symmetrical Current Basis
C37.012	Application Guide for Capacitance Switching for AC High Voltage Circuit Breakers rated on a Symmetrical Current Basis
C37.081	Guide for Synthetic Fault Testing for AC High Voltage Circuit Breakers rated on a Symmetrical Current Basis
C37.082	Standard methods for Measurement of Sound Pressure Levels for AC Power Circuit Breakers
C37.90	IEEE Standard for Relays and relay Systems associated with Power Apparatus
C37.90.1	IEEE Standard for Surge Withstand Capability (SWC) tests for Protective relays and Relay System
<b>ICBO</b>	<b>International Conference of Building Officials</b>
<b>UBC</b>	<b>Uniform Building of the International Conference of Building Officials, Section 2312 - Earthquake Regulations</b>
<b>IEC</b>	<b>International Electrotechnical Commission (all parts of listed standards apply)</b>
60056	High-Voltage Alternating Current Circuit Breakers
60060	High Voltage Test Techniques Part 1 and Part 2
60071	Insulation Coordination (Parts 60071-1, 60071-2, 60071-3)
60267	Guide to the Testing of Circuit Breakers with respect to Out-of-Phase Switching
60376	Specification and Acceptance of New Sulfur Hexafluoride
60427	Report on Synthetic Testing of Circuit of High-Voltage AC Circuit Breakers
60480	Guide to the Checking of Sulfur Hexafluoride taken from electrical equipment
60474	Insulating oils (Part 60474-1, 60474-2, 60474-3)
60529	Classification of Degrees of Protection Provided by Enclosures
60567	Testing under Asynchronous Conditions
60694	Common Clauses for High Voltage Switchgear and Control Gear Standard
61634	SF6 Usage and Handling



<b>ISO</b>	<b>International Standards Organization</b>
9001	Quality System Model for Quality Assurance in Design/Development, Manufacture and Testing
9002	Quality System Model for Quality Assurance in Production, Installation and Servicing
<b>SSPC</b>	<b>Steel Structures Painting Council</b>
SP1	Solvent Cleaning
SP3	Power Tool Cleaning
PA1	Shop Field and Maintenance Painting
PA2	Measurement of Dry Paint Thickness with Magnetic Gages

These codes and standards set forth the minimum requirements which may be exceeded by Contractor if, in Contractor's judgment and with NPC's acceptance, superior or more economical designs or materials are available for successful and continuous operation of Contractor's equipment as required by this specification.

### **EW-3.3 TECHNICAL REQUIREMENTS**

#### **EW-3.3.1 Description of Services**

The ac power circuit breakers together with the associated equipment with a rating of 69kV and over will be used either in electric power generating station, switchyard(s) or substation.

All materials and parts, which are not specifically mentioned herein but are necessary for the proper erection, assembly and safe operation of the circuit breaker, shall be furnished at no increase in cost to the NPC.

#### **EW-3.3.2 Design Requirements**

##### **EW-3.3.2.1 General**

The circuit breakers (all types) shall be capable of interrupting successfully its rated interrupting current for its entire operational life. It shall also be capable of withstanding all system lightning impulse and switching overvoltages less than or equal to its BIL or switching surge withstand capability. Generally, the circuit breaker shall meet or exceed all rated values listed in applicable ANSI standards or IEC standard.

Gas circuit breakers shall be provided with properly sealed system that will remain gas tight for the life of the breaker. Alarm devices activated internal gas pressure shall be provided in order to annunciate gas leaks.

The manufacturer must specify maximum and minimum SF6 pressures for the gas circuit breaker.

The capacity of energy facilities which are an integral part of the breaker shall be of sufficient size to permit at least two complete closing-opening



**SECTION VI – TECHNICAL SPECIFICATIONS**

operations, starting at normal working pressure and without replenishing the stored energy, at rated short-circuit current or at related capabilities.

Each circuit breaker shall be equipped with an operation counter. The preferred arrangement for this device is to operate only during the opening cycle of the circuit breaker operation. The counter shall be capable of counting at least 9999 operation cycles. It shall not be possible to reset the counter. For electrically operated counter, it shall have the same rated voltage as the operating equipment. Vibrations in the operating mechanism shall not affect the counter function.

Multiple-pole or single-pole tripping devices shall be protected against accidental operation and conveniently located for manual tripping.

For purposes of inspection and adjustment, means shall be provided for local operation of the circuit breaker. The mechanism and the maintenance operating means for all circuit breaker types, where it is feasible, shall be so designed that a person can slowly operate the contacts for their adjustment on a de-energized breaker.

The manufacturer must specify minimum and maximum control voltages necessary to the successful operation of the breaker. These values must be in accordance with the control voltage ranges indicated in ANSI C37.06, Table 0 or IEC standards and shall be given in the Technical Data Sheets.

Breaker vessels under pressure such as oil, gas or air tanks shall be designed and fabricated in accordance with Section VIII of ASME Code.

The circuit breakers shall be capable of switching out line faults (regardless of the distance between the circuit breakers and faults), no-load lines, transformers on no-load and reactive loads without causing restriking when switching overvoltage dangerous for electrical equipment. Overvoltage and restriking when switching inductive or line charging current shall be prevented by the use of suitable resistor, condensers or other approved means. Arc-extinguishing devices of proven design shall be provided.

The life of equipment is assumed to be at least 30 years. The number of operating cycles (CO) during this time shall normally be at least 2,000 or 15,000 for circuit breakers in reactor or capacitor circuits. Linkage system as well as joints, bearing and gears shall be maintenance free for intervals of at least 10 years. However, lubrication can be accepted.

For SF6 circuit breakers, low pressure lock-out relays shall be provided in order to prevent the operation of the circuit breaker when the internal SF6 gas pressure can not attain the rated interrupting capacity of the circuit breakers. An alarm shall be given if the gas density falls to preset value and if it falls further to a specified minimum, breaker operation shall be locked.



## SECTION VI - TECHNICAL SPECIFICATIONS

**EW-3.3.2.2 Wiring and Alarm Devices**

The Contractor's wiring shall be terminated on Contractor's terminal boards or equipment with flanged spade, or indented spade type insulation gripping insulated terminals. Wire markers shall be on both ends of a wire.

There shall be no taps or splices in the wiring, and all connections shall be made to terminal studs or terminal blocks.

No solder or "push-on" or "quick" type connectors shall be used in any wiring connections except on PC boards.

Terminal boards shall be provided for all equipment controls, instrument, meters and relays requiring external connections. They shall be rated not less than 5 amperes, 600 volts and provided with barriers, marking strips and terminal screws. Each terminal point shall be marked with the designations shown on Contractor's diagrams.

A reasonable number of spare terminals shall be provided, however, not less than 15 percent of terminals on any block shall be spare.

Not more than one wire shall be connected to one terminal blockpoint. Termination of two conductors at one terminal point shall be made by suitable bridges and links of the terminal. Terminals shall be of single insertion type and shall be suitable for connection of conductors from 2.5 mm<sup>2</sup> up to a cross-section at least 10 mm<sup>2</sup>. Terminals for external connections shall be arranged for consecutive connections of conductors within one cable. One external wire will be connected to each outgoing terminal point.

Terminals for external wiring connections shall be sturdy and sufficiently large to accommodate 8 mm<sup>2</sup> stranded wire, not more than one wire will be terminated on terminal blocks for external connections. All such terminal blocks shall be rated not less than 25 amperes.

If accidental short-circuiting of certain wires can result in closing or tripping of a breaker, these wires shall not be terminated on adjacent terminals.

Both closing and tripping circuits shall utilize a separate dc supply voltage specified in the Technical Data Sheets, provided with two pole manually operated disconnect switch at the control cubicle. Each circuit shall be protected by a circuit breaker at the remote end of voltage source. Each disconnect switch shall simultaneously open both sides of the control circuit and when opened shall prevent electrical tripping or closing of the power circuit breaker both remotely and locally.

The power circuit breaker, when specified to have duplicated tripping shall have each tripping circuit and coil galvanic separated. It shall be designated such that one of the tripping circuits would be on the same circuit of the closing mechanism of the breakers and is independent of the other tripping circuit.

Provision shall be made such that the tripping circuits shall be supervised both when the power circuit breaker is open and closed. The supervision shall include the d.c. supply, tripping coil and cables (dc supply cable and tripping cable to the power circuit breaker). The auxiliary contact for the coil shall also



be included in the supervision when the power circuit breaker is closed. An abnormal condition and/or damage in two coils shall cause an alarm to be relayed to the control room.

Each dc control device, relay, indicating light, etc., shall be capable of withstanding without damage or diminished function the battery equalizing voltage (140 volts for 125 Vdc systems).

Means shall be provided for quick and convenient access, preferably by a hinged door or panel, to the control disconnecting switches and associated protective devices.

All terminals of control wires and instrument transformer circuits shall be identified by permanent marking. Physical arrangement of all wiring terminals shall be identical on all similar circuit breakers.

Auxiliary switch contacts and bearing shall be made of corrosion resistant materials; the other parts shall be treated to resist corrosion.

If circuit breakers have auxiliary systems (such as compressors, etc.) with nominal power supply voltage exceeding 120 volts, this wiring shall be separated by physical barriers from low voltage control wiring.

The Contractor shall provide terminals for NPC's incoming stranded copper cables. They shall be compression type acceptable to NPC.

Control wiring shall show device identification with identified terminals, both arranged in reasonably accurate physical relationship, and shall make use of a cross-indexing wiring diagram system. The Contractor is solely responsible for the proper functioning of the equipment being furnished.

### **EW-3.3.3 Design and Construction Features**

#### **EW-3.3.3.1 General**

All power circuit breakers shall be mounted on steel frames and shall have clamp type terminals for connections to line/bus and ground suitable for conductor specified in the Technical Data Sheets.

Each circuit breaker shall be fitted with an easily readable "On-Off" mechanical position indicator.

The circuit breakers shall be driven by one/three operating mechanism/s possible to operate electrically from the operating mechanism or by remote. The mechanism shall also be possible to operate manually and by compressed air, oil or spring when applicable. For manual operation only a trip function is necessary.

#### **EW-3.3.3.2 Bushings**

Material, dimensions, structural characteristics and the general contour of bushings and insulators shall be in accordance with ANSI and NEMA (or applicable IEC) bushing and insulator standards. The required number of cap



**SECTION VI – TECHNICAL SPECIFICATIONS**

screws, nut and lockwashers, all galvanized as specified in ANSI or IEC insulator standards, shall be furnished.

The bushing and all porcelain shall have the same voltage class and BIL as the circuit breaker and must be suitable for the operating environment described in the Section B.1.0 of the Technical Data Sheets.

The bushings shall be designed so that when operating at normal rated voltage, there shall be no electrical discharge between conductors and bushing of a nature which would cause corrosion or injury to the conductors or supports by the formation of chemically active substance.

The bushings shall be entirely free from radio disturbances and from external and internal corona when operating at normal rated voltage.

If dead tank type circuit breakers are to be supplied, each bushing shall be provided with bushing type current transformer(s) (BCT).

Porcelain used for insulating columns, bushings or other service shall be manufactured by the wet-process method in accordance with the highest standards for high voltage porcelain insulators and of a quality best-adapted to high-tension insulator use.

If bushing of oil-filled type is furnished; they shall be provided with suitable magnetic type oil gauges. Convenient means for sampling the oil and draining oil from the bushing shall be provided. Oil filled bushing shall be designed to prevent the accumulation of explosive gases and to provide adequate oil circulation to remove heat. The assembly shall be oil-tight and water tight.

**EW-3.3.3.3 Operating Mechanism**

The circuit breaker shall be provided with the type of operating mechanism prescribed in the Technical Data Sheets.

Working parts of the mechanism shall be of the corrosion resisting materials, and all bearings, which require grease shall be equipped with pressure-type grease filling. Bearing pins, bolts, nuts and other parts shall be adequately pinned or locked to prevent loosening or changing adjustment with repeated operation of the breakers.

The vital parts of the operating mechanism shall be easily accessible for inspection and service.

The operating mechanism shall be enclosed in a cubicle with at least protective class IP54 or NEMA equivalent. The cubicle shall have at least one easy-to-open door (hatch) which shall be lockable with a padlock. Opening and closing of the mechanism door shall be possible by means of a single, permanently attached hand grip conveniently located and accessible from the service area.

The operating mechanism shall be designed to permit CO-operations of the breakers in accordance with the duty cycles specified in the Technical Data by NPC. Two (2) CO-operations shall be possible before pumping or air



## SECTION VI - TECHNICAL SPECIFICATIONS

compressing. After a close of a circuit breaker, an immediate trip shall always be possible.

The control circuit of the power circuit breaker shall be complete with anti-pumping device to assure the complete execution of initial operation and suitable interlocks to prevent simultaneous local and remote operation.

Control and supervision of pressure shall be provided particularly with pneumatic and hydraulic operating mechanism, which use nitrogen to store energy. A multiple pressure switch shall be provided which shall perform the following function:

- close replenishment valve, i.e. stop pump or compressor
- open replenishment valve, i.e. start pump or compressor
- interlock auto-reclosure if pressure is insufficient
- interlock CLOSE operation, prevents breaker closing if pressure is insufficient
- interlock OPEN operation, prevents breaker opening if pressure is insufficient

If the breaker is spring operated, it shall have compressing motor capable of duly compressing the closing spring in not more than ten (10) seconds. The spring shall be recharged immediately after the closing stroke has been completed. A device shall be provided for charging the spring by hand. An interlock feature shall prevent operating the motor electrically when the hand-charging device is in use. Means shall be provided to prevent overcharging of a spring and to prevent an insufficiently charged closing spring from attempting a close operation.

For all types of operating mechanism, provisions shall be made such that a continuous operation of the motor and/or compressor beyond its pre-set time of charging shall be interpreted as a disturbance and shall cause an alarm.

The mechanism nominal control voltage shall be as stated in the Technical Data Sheets with closing, auxiliary and tripping function operating voltage ranges in accordance with ANSI C37.06.

The supply voltage for compressor or hydraulic pump motors shall be as specified in the Technical Data Sheets. The supply voltage for spring charge motors shall be 230Vac, 60Hz, 1-phase, 3-wire unless otherwise specified in the Technical Data Sheets.

#### **EW-3.3.3.4 Supporting Structure**

Supporting structures shall be fabricated of steel and be hot-dip galvanized after fabrication in accordance with ASTM designation A123 and A153.

All necessary galvanized bolts, nuts and washers to complete the erection shall be furnished including embedded anchor bolts for securing the supporting structures to the concrete foundation.

All individual pieces of the structures shall be marked with correct designations shown on the approved shop drawings. Marking shall be done



by die stamping the marks into the metal before galvanizing and shall be clearly legible after galvanizing. The number and letter shall be a minimum of 12mm in height and 8mm wide.

#### **EW-3.3.3.5 Mounting Base**

The circuit breaker pole base, if furnished, shall be of adequate strength to provide a rigid circuit breaker pole support.

The top surface of the circuit breaker pole base shall be flat so as to permit a person to walk safely from one end to the other.

Each individual pole circuit breaker base shall have either two or four lifting eyes located near opposite ends equidistant from the center of gravity of the complete circuit breaker pole and of sufficient strength to lift the circuit breaker pole, when assembled with insulators, interrupters and base mounted operating mechanism components.

Both the base and energized portion of the circuit breaker pole shall be drilled for direct connection to post type insulators.

#### **EW-3.3.3.6 Withstand Capability**

The circuit breaker, complete with auxiliary interrupters and resistors (if provided), shall pass successfully short line fault, line charging current and lightning impulse tests without requiring any maintenance or adjustments.

#### **EW-3.3.3.7 Surge Suppression Resistors**

If required, the circuit breaker pole shall be provided with surge suppression closing resistor for switching surge limitation.

The surge suppression resistors shall have an ohmic value and electrical pre-insertion time as specified on the Technical Data Sheets for Power Circuit Breakers.

Dielectric capabilities of the surge suppression resistors shall be as defined in ANSI/IEEE C37.04.

#### **EW-3.3.3.8 Pole Discrepancy**

The circuit breaker mechanism design of circuit breaker with 3–single pole mechanism, shall include the necessary pole discrepancy devices utilizing auxiliary switch contacts to cause automatic re-opening of all poles and the initiation of remote alarm and sequence-of-events recorder signals if all poles do not close after a pre-set time delay following the initiation of a three pole close signal.

Remote alarm and sequence-of-events recorder signals shall also be initiated if all poles do not open after a pre-set time delay following the initiation of a three-pole trip signal.

Provision shall also be included for initiation of breaker failure protection.





## SECTION VI - TECHNICAL SPECIFICATIONS

Each pole auxiliary switch used for pole discrepancy protection and indication shall indicate positively the closure or non-closure of the associated pole. The contacts for each function shall be electrically separate and shall be wired to control cabinet terminal block points.

**EW-3.3.3.9 Mechanism Devices**

Required mechanism devices shall include, but not limited to those devices itemized in ANSI C37.12 and the following:

- a. Undervoltage alarm relays for remote alarm and sequence-of-events recorder indication of loss of air system compressor, hydraulic system pump or spring charge motor and control supply potential (two electrically separate contacts required for each alarm). The relays shall be installed inside the control cabinet and the alarm contacts shall be wired to terminal blocks therein.
- b. Running time meter to register air compressor or hydraulic pump motor total elapsed running time. The time meter register shall have one-hour maximum unit graduations and be capable of a 10,000-hour total registration without recycling.

All control device and pressure switch contacts shall be suitable for dc supply voltage specified in the Technical Data Sheets.

**EW-3.3.3.10 SF6 Gas System**

The circuit breaker shall be provided with properly SF6 gas sealing system that will remain gas tight for the life of the breaker even extreme temperature conditions.

Gas density monitoring equipment with two level alarms shall be supplied. The first level shall indicate an alarm and the second level shall prevent closing or tripping of breakers in case the SF6 gas density is too low and shall also give both local and remote annunciation on the control cubicle/panel and on the control switchboard or the computer monitor system of the MBSC system for the substation inside the control room. SF6 gas pressure gauges shall be provided on each pole of the breaker to indicate SF6 gas density.

Gas density in the SF6 circuit breaker shall at all times be not less than the insulating density of SF6.

The breaker design shall prevent liquefaction and partial condensation of moisture on the insulating parts of the breaker operating mechanism and SF6 containers.

**EW-3.3.3.11 Electrical Control Features**

Circuit breakers shall be suitable for operation by electrical means either from the bay control and marshalling kiosk or local operating cubicle/panel or remotely from the control board or computer monitor of the MBSC system for the substation inside the control room.

## SECTION VI - TECHNICAL SPECIFICATIONS

A hand-operated switch shall be provided in the circuit breaker control cabinet to permit local three-pole closing and tripping.

For breakers having three single pole mechanism, each pole mechanism shall be provided with control switch to permit individual circuit breaker pole electrical control. Provision for individual pole selective tripping only by either trip coil or by both trip coils shall be included.

A multi-pole hand operated changeover switch labeled "**REMOTE**" and "**LOCAL**" shall be provided in each control cabinet for establishing the point of control. The switch REMOTE position shall permit remote electrical breaker control only while the switch LOCAL position shall permit only local three-pole or individual pole electrical control. The switch shall have ten electrically separate contacts - five each closed in the REMOTE and LOCAL POSITIONS wired to control terminal block points for remote indication.

Provision shall be included for both three-pole closing and tripping and single-pole tripping and reclosing to be performed from a remote location. Electrically separate contacts shall be provided for control room, area control center and the control house sequence-of-events recorder breaker position indication.

The circuit breaker mechanism shall make one complete closing operation including automatic cut off of the closing power after an initiating control device has operated and the first device in the control scheme has responded, even though the contacts of the initiating control device are opened before the circuit breaker closing operation is completed. This shall however not intervene with the trip free behavior of the circuit breaker.

The circuit breaker shall incorporate anti-pump feature, that is, only one closing operation of the circuit breaker mechanism shall result from each closing operation of a manually operated initiating control device, even though the circuit breaker trips while the initiating control device is being held in the closed position.

When power is removed from the closing control circuit after or during an incomplete closing operation, all electrically operated devices in the control circuit shall reset to normal circuit breaker open position; except for those devices which require a supply of control power in order to assume their normal circuit breaker open position.

When closing operation of a circuit breaker can not be completed successfully because of the absence of an adequate supply of stored energy, all actuating devices in the control circuit shall remain in the normal circuit breaker open position when the initiating control device is operated.

An alarm shall be actuated when the SF6 gas pressure drops below the minimum operating pressure and tripping lockout shall subsequently result in the event of gas pressure falling below the minimum value prescribed for the successful interruption of the current.



## SECTION VI - TECHNICAL SPECIFICATIONS

Electrical tripping facilities for the operating mechanism of the breakers shall be duplicated unless otherwise specified in the Technical Data Sheets and shall include, but not necessarily limited to the following:

- a. Two electrically dependent and identical trip coils for each pole of the breaker and arranged to minimize the probability of the failure of one trip coil affecting the operation of the second trip coil.
- b. Two electrically independent and identical sets of wiring, terminals and protecting equipment for connection to two independent control and/or tripping power circuits of supply voltage mentioned in the Technical Data Sheets.

In the event of three-phase operation, the control system shall include circuitry to trip the breaker by energizing both sets of trip coils if pole disagreement should occur.

**EW-3.3.3.12 Outdoor Control Cubicles****Mechanism Housing**

For breakers with individual pole, each breaker pole shall be provided with mechanism housing to house the circuit breaker operating mechanism, auxiliary switches, associated relays, control switches, control cables, terminations and other necessary mechanical and electrical control apparatus and ancillary equipment required for the breaker pole.

The cubicle for the operating mechanism shall be provided with flange opening for cable terminations in the bottom. Sufficient size and length of conduits/raceways for the control and power cables from the control cubicle down to the ground level shall be provided.

**Control Cabinet**

The circuit breaker equipment shall include a control cabinet, the construction of which shall comply with the requirements of this section. The control cabinet may be mounted on the circuit breaker supporting structure or on a separate structure at an elevation such that the gages are approximately 1.5 meters and control switches are approximately 1.0 meter, respectively. Suitable platform shall be provided, if gages and switches are mounted above that level, at which a person will stand when viewing the gages or operating the control switches.

All external alarm, control and power connections shall terminate in the control cabinet.

All circuit breaker gages and common control devices shall be located in the control cabinet. Common operating mechanism equipment, except gages, may be located in a separate enclosure. Gages shall be readable through a safety type, shatterproof glass or plastic window without opening the control cabinet door.



## SECTION VI – TECHNICAL SPECIFICATIONS

Control Cabinet and Mechanism Housing Construction

All cabinets and housing shall be weatherproof, rigidly framed and fabricated from 3-mm minimum thickness sheet steel or aluminum.

The cubicles shall be suitable for mounting on the circuit breaker supporting structure or shall be self-supporting. It shall be vermin proof, dust proof and weatherproof. Suitable door gaskets made of rubber shall be provided to prevent the ingress of moisture etc.

Access to all compartments shall be provided by hinged doors. Bolts or carriage keys shall not be used to secure the panels or doors. All fastenings shall be integral with the panel or door and provision shall be made for padlocking. Sufficient openings in the base of cubicles shall be provided for the incoming cables and entrance shall be accomplished using glands to fix and seal the cubicles. Opening and closing of doors shall be possible by means of a single permanently attached handgrip which is easily accessible.

The cubicles shall be furnished with space heaters with thermostat setting as well as one 20-watt fluorescent lamp and one duplex convenience outlet with rating specified in the Technical Data Sheets. The heaters shall be sized to provide minimum temperature rise of 5°F above ambient temperature. Low-high temperature alarm shall be provided as well as high temperature cut-off. A manually 2-pole operated disconnect switch shall be provided to open and close both sides of the circuit for maintenance purpose.

Cubicles shall be well ventilated through vermin-proof louvers comprising a brass gauze screen attached to a frame and secured to the inside of the cubicle. Divisions between compartments within the cubicle shall be perforated to assist air circulation.

Access doors or panels shall be glazed where necessary to enable instrument to be viewed without opening the cubicle. Arrangement of equipment within the cubicle shall be such that access for maintenance or removal of any item shall be possible with the minimum disturbance.

Grounding terminals shall be provided at the bottom of all the panels for earthing. It shall be suitable for accepting 100 mm<sup>2</sup> stranded copper conductor.

An approved schematic diagram of the part of the control system local to the circuit breaker, identifying the various components within the cubicle and on the circuit breaker and referring to the appropriate drawings and erection instruction shall be affixed to the inside of the cubicle access door. The diagram shall be marked on durable non-fading material suitable for the specified climatic conditions.

**EW-3.3.3.13 Terminals**

Terminal pads of the bushing shall be of high conductivity bronze or copper and shall be plated with hot-flowed electro silver or electro-tin to a thickness of not less than 0.127 mm (0.005 in), or an aluminum alloy with hardness of Hb minimum of 750 N/mm<sup>2</sup>.



## SECTION VI – TECHNICAL SPECIFICATIONS

The flat surfaces of single-tang terminal pads shall be horizontal and shall be aligned for straightaway take-off.

Each terminal pad shall have four 14.3 mm (9/16") diameter holes drilled with 45 mm (1-3/4") center line spacing per applicable ANSI and NEMA Standards and suitable for use with copper or aluminum conductors.

When current rating dictates the use of terminal pads with other hole drilling, the same shall be in accordance with applicable ANSI and NEMA Standards and shall be submitted to the NPC for approval.

The static force (horizontal and vertical forces) that can be applied at the outermost point of the terminals including the greatest static and dynamic forces permitted shall be specified by the Contractor.

**EW-3.3.3.14 Ground Connectors**

Two flat grounding pads each complete with a clamp type pressure connector suitable for stranded copper grounding conductor with sizes specified in the Technical Data Sheets and located approximately 300 mm above the base and on diametrically opposite sides shall be provided on each circuit breaker supporting structure. For multiple-column live-tank circuit breaker, it shall have one grounding pad and connector per column supporting structure.

Each circuit breaker mounting base, if furnished, shall have a flat grounding pad complete with a clamp type pressure connector suitable for stranded copper ground conductor specified in the Technical Data Sheets.

Each cabinet mounted on a supporting structure and not having a grounding bus shall be connected to the structure via flexible copper conductor of suitable size.

**EW-3.3.3.15 Terminal Blocks**

Terminal blocks shall be mounted at an easily accessible position and shall be equipped with barriers, terminal strips and color-coded strips.

The AC and DC circuits shall be physically segregated in groups. The AC 230 and 460volts circuit terminals shall be fitted with non-flammable, transparent plastic covers to prevent accidental contact with live parts. Each incoming and outgoing conductor shall be connected to an individual terminal.

Each terminal block shall have an individual marking strip, which shall be machine lettered or engraved with the circuit designations of the terminals, which shall also be shown on the wiring diagrams.

One spare marking strip shall be provided for each terminal block. Approximately 10 percent extra terminals shall be provided on each terminal block for terminating spare conductors and for future changes. In case of hinged panels, matching terminal blocks shall be provided on both sides of the hinged section.



## SECTION VI – TECHNICAL SPECIFICATIONS

**EW-3.3.4 Sound Control**

The sound level of the equipment covered by this specification will be reviewed by NPC with respect to the permissible exposure limits for personnel as defined in Part 1910.95, "Occupational Noise Exposure", of the U.S. Code of Federal Regulations. Accordingly, it is required that the sound level measured according to ANSI C37.082 or IEC equivalent shall not exceed the allowable limit specified in the Technical Data Sheets.

If the Contractor expects the maximum sound level of the equipment to exceed the specified allowable limit, the Contractor shall use acoustical treatment features, subject to NPC's review and acceptance, to achieve the sound control design objectives.

**EW-3.3.5 Other Technical Requirements**

Other features for the breakers, if required by the NPC, are stated in the Technical Data Sheets.

**EW-3.4 INSTALLATION**

Installation will be by Contractor unless specified otherwise in Section B.1.0 of the Technical Data Sheets.

The Contractor shall submit complete details of proper handling, transport and storage, installation, testing, commissioning; performance guarantees, etc. for NPC's review and approval.

**EW-3.5 FACTORY ASSEMBLY AND TESTS****EW-3.5.1 General**

Each circuit breaker shall be completely assembled and adjusted at the factory and given the manufacturer's Routine Shop Tests and also other tests as specified herein. All parts shall be properly marked for ease of assembly in the field. All routine tests required herein should be witnessed by the NPC or his authorized representative unless waived in writing and no equipment shall be shipped until released for shipment by the NPC or his authorized representative.

The test equipment, test methods, measurements and computation shall be in accordance with the latest applicable requirements of ANSI/IEEE C37.09 and IEC 60060 and/or 60267 in cases where otherwise set forth and shall be subject to the approval of the NPC.

**EW-3.5.2 Shop Tests****EW-3.5.2.1 For the Circuit Breaker**

The circuit breaker shall meet all its ratings as defined in the applicable provisions of ANSI/IEEE or IEC Standards.



SECTION VI – TECHNICAL SPECIFICATIONS

Design tests in accordance with ANSI C37.09 or IEC equivalent, and corresponding certified test reports, are always required when the breaker type and rating is Contractor's new design or the Contractor's previous design with significant design changes (i.e., prototype).

Design tests in accordance with ANSI C37.09 or IEC equivalent and corresponding certified test reports are required if so specified in the Technical Data Sheets.

If breaker is not a prototype and if design tests are not specified in the Technical Data Sheets for the circuit breaker, certified test reports of duplicate production type are acceptable, if so specified in the Technical Data Sheets.

If tests are required, the Contractor shall submit the test procedures the Contractor intends to use. Actual test procedures to be used shall be subject to NPC's acceptance.

All applicable quality conformance, production and routine tests in accordance with ANSI C37.09 or IEC equivalent shall be performed on each breaker and reports are required.

Additional tests, if specified in the Technical Data Sheets, are required by NPC.

**EW-3.5.2.2 For the Porcelain Insulation (Circuit Breaker Support Column & Interrupter Housing)**

Design Tests in accordance with ANSI C29.1 and 29.9 or equivalent IEC Standard shall be performed as a minimum, these shall include:

- a. Cantilever test; and
- b. Thermal shock test

*NOTE: Sample subjected to cantilever strength and thermal shock tests shall not be included as part of the equipment to be furnished under this specification.*

Quality conformance, production and routine tests for the porcelain insulation shall be in accordance with ANSI C29.1 and 29.9 and shall include as a minimum the following:

- a. Dimensional check in accordance with ANSI C29.9;
- b. Quality conformance visual, porosity and galvanizing tests in accordance with ANSI C29.1 and C29.9; and
- c. Internal Pressure tests.

**EW-3.5.3 Other Tests**

In addition to the tests mentioned above, the other equipment attached as an accessory to the circuit breaker, i.e. bushing current transformers, if dead tank type circuit breakers are supplied, shall be tested in accordance with the test mentioned on the applicable provisions for the accessory equipment.



## SECTION VI – TECHNICAL SPECIFICATIONS

**EW-3.6 DATA AND DOCUMENTATION REQUIREMENTS****EW-3.6.1 General**

Contractor-furnished data and information shall be guaranteed performance data, predicted performance, interface requirements and construction features of all Contractor's furnished equipment. The accuracy of such information and its compatibility with overall performance requirements specified by NPC are the sole responsibility of the Contractor.

All information submitted as part of Proposal Data would become part of contract data for successful bidder. Any deviation from such data requires NPC's approval.

**EW-3.6.2 Data and Information to be Submitted with the Proposal**

Contractor shall furnish with his proposal the filled-in Section A.2.0 of the Technical Data Sheets.

**EW-3.6.3 Data and Information to be Submitted During Post Qualification**

Contractor shall furnish during post qualification the following:

- a. Filled-in Section B.3.0 of the Technical Data Sheets.
- b. Contractor shall furnish the brochures and catalogues during post qualification to support the filled-in Technical Data Sheets and to allow NPC to evaluate the equipment/materials being offered.

**EW-3.6.4 Data and Information to be Submitted After Award of Contract**

The Contractor shall furnish drawings and information in quality and quantity as specified herein and in purchase order for NPC's review and comments as follows:

- a. Outline drawings of the power circuit breaker and accessories showing all critical dimensions and weights, including the following:
  1. Mounting dimensions and details and transport dimensions;
  2. Plans, elevation and sectional views;
  3. Details of control cabinet and operating mechanism and its location;
  4. Control and power cable entrance openings at the control cabinet;
  5. Details of main terminals and grounding connections;
  6. Bushing and support column outline drawing
- b. Schematic diagrams for control and protection including interlocking scheme;
- c. Arrangement of terminal blocks inside the local control cabinet;
- d. Current transformer connection diagrams, if circuit breaker is dead tank type;





SECTION VI – TECHNICAL SPECIFICATIONS

- e. Instrument transformers characteristic curve showing open circuit secondary saturation, ratio and phase angle correction;
- f. Bill of material and parts list of control cabinet components;
- g. Power circuit breakers instruction manual covering installation, operation and maintenance;
- h. Typical installation instruction;
- i. Support and/or foundation drawings for circuit breaker and separate auxiliary equipment;
- j. Certified test data, if specified in the Technical Data Sheets;
- k. Close and trip currents time curve;
- l. Detailed QA Program based on ISO 9001 Certification;
- m. Routine Tests Reports duly signed and witnessed by NPC's representative(s) if Factory Acceptance Tests are required to be witnessed by NPC's representative(s);
- n. ISO 9001 Certification of the proposed manufacturer;
- o. Field Test to be performed and Field Test Reports duly signed and witnessed by NPC's representative(s); and
- p. As- built drawings as finally approved.

The Contractor shall provide in the manner, number of copies and within the time set forth in the NPC order, instruction manuals in accordance with Section GW-2.9 of the General Works.



## SECTION VI – TECHNICAL SPECIFICATIONS

**EW-4.0 DISCONNECT/EARTHING SWITCH****EW-4.1 SCOPE****EW-4.1.1 General**

This specification covers the technical and associated requirements for disconnect/earthing switches, rated 69 kV and above for use in electric power generating stations, switchyard and substation.

It is not NPC's intent to specify all technical requirements nor to set forth those requirements adequately covered by applicable codes and standards. The Contractor shall furnish high quality disconnect/earthing switches meeting the requirements of these specification and industry standards.

The Contractor shall bear full responsibility that the equipment has been designed and fabricated in accordance with all codes, standards, and applicable governmental regulations and performs under the conditions and to the standards specified herein,

No departure shall be made from these specification and standards unless waived or modified in writing by NPC. The Contractor shall obtain from its subcontractors a statement as to the compliance with this specification without exception and/or if there are any exceptions, these shall be described in detail and included in the Contractor's proposal. The Contractor shall add a statement that no other exceptions are taken to this specification.

**EW-4.1.2 Works to be Provided by the Contractor**

The Contractor shall provide the equipment, accessories and services delineated in Section B.1.0 of the Technical Data Sheets.

**EW-4.1.3 Works to be Provided by NPC**

NPC shall provide the materials (if any) and services listed in Section B.1.0 of the Technical Data Sheets.

**EW-4.2 CODES AND STANDARDS****EW-4.2.1 General**

The disconnect/earthing switches furnished shall be in accordance with, but not limited to, the latest issues of applicable ANSI/IEEE or IEC standards, including all addenda, in effect at time of purchase order unless otherwise stated in this specification. These shall include:

**ASTM American Society for Testing and Materials**

A123-89 Standard Specification for Zinc (Hot-Galvanized) Coatings on Products Fabricated from Rolled, Pressed, and Forge Steel, Plates, Bars and Strips



**SECTION VI – TECHNICAL SPECIFICATIONS**

<b>IEC</b>	<b>International Electrotechnical Commission (all parts of listed standards apply)</b>
60129	Alternating Current Disconnectors and Earthing Switches
60265	High Voltage Switches
60273	Characteristics of Indoor and Outdoor Post Insulators for Systems with Nominal Voltages Greater than 1000V
60694	Common Clauses for High Voltage Switchgear and Control Gear Standard
1128	Alternating Current Disconnectors: Bus-transfer Current Switching by Disconnectors
1129	Alternating Current Earthing Switches: Induced Current Switching
<b>ISO</b>	<b>International Standards Organization</b>
9001	Quality System Model for Quality Assurance in Design/Development, Manufacture and Testing
9002	Quality System Model for Quality Assurance in Production, Installation and Servicing

These codes and standards set forth the minimum requirements which may be exceeded by Contractor if, in Contractor's judgment and with NPC's acceptance, superior or more economic designs or materials are available for successful and continuous operation of Contractor's equipment as required in this specification.

**EW-4.3 TECHNICAL REQUIREMENTS****EW-4.3.1 Description of Services**

The disconnect/earthing switch(es) covered by this specification is (are) for use in a generating station and/or substation. The application details are in the Technical Data Sheets for the disconnect/earthing switch.

All materials and parts, which are not specifically mentioned herein but are necessary for the proper erection, assembly and safe operation of the disconnect switch(es), shall be furnished at no increase in cost to the NPC.

**EW-4.3.2 Design Requirements****EW-4.3.2.1 General**

The switching device shall withstand simultaneously acting forces due to specified service conditions. Actual forces to be accounted are those depending on wind, connection at terminals and short-circuit. The switching device shall operate without malfunction, with simultaneously acting forces from wind and connection terminals. The safety factor against break of an insulator shall be at least 1.25 times these simultaneously acting forces plus operating forces.



SECTION VI – TECHNICAL SPECIFICATIONS

The type of mounting for the disconnect switches shall be as required in the Technical Data Sheets. It can be of the rotary type, either with double break on three poles with common base frame or rotary type with two columns. If grounding contacts are specified, they shall be vertical closing at one outside pole. Disconnect switches shall be complete with safety interlocks and all necessary accessories to make a complete unit.

Service conditions require that the disconnect/earthing switch shall remain alive and in continuous service for periods of up to two years without operation or maintenance. Emergency hand operation shall be provided where power driven types are required.

Disconnect operating mechanism, auxiliary switches, control switches and other ancillary equipment shall be accommodated in sheet steel or stainless steel, vermin proof and weatherproof cubicles. The disconnectors shall be so designed as to discourage the building of bird's nest.

The disconnect/earthing switches shall be supplied with supporting structures, piping and conduit for control cables, line and earth terminals and fittings and accessories for conduit and earthing conductors running along the supporting structures.

**EW-4.3.2.2 Temperature Rise**

The temperature rise of any part of the switch shall not exceed the maximum temperature rise specified on ANSI Standard and/or IEC publication.

**EW-4.3.3 Design and Construction Features****Bases**

The bases shall be rigid and self-supporting, without cross bracing between phases. It shall be constructed so that the deflection under maximum operating force will not interfere with successful operation of the switch when the bases are mounted rigidly at the points of support. The switches shall have no guying or cross bracing between phases other than the supporting structures. All steel or iron part of the bases shall be hot-dip galvanized after fabrication in accordance with ASTM 123.

Both the base and energized portion of the switch shall be drilled for direct connection to post-type insulators.

Each individual pole switch base shall be provided with lifting points or with four lifting eyes located near opposite ends equidistant from the center of gravity of the complete switch pole and of sufficient strength to lift the switch pole, when assembled complete with insulators and blade.

**Contacts**

The contacts of the switches shall be self-aligning with self-cleaning action, and provided with high-pressure contact in the closed position.



**SECTION VI – TECHNICAL SPECIFICATIONS**

All current carrying contacts shall be silver to silver except that contacts sealed and insulated from contamination and corrosion may be either silver to silver or silver to copper. Exposed contacts shall be self-wiping and field replaceable.

The contact surfaces shall be of silver plated copper or with an inlay of high-purity silver for heavy duty or special cases. The switch component shall have an adequate strength to withstand all torsional and bending stresses arising from operation of the switches. Contact parts switch shall be non-ferrous and must withstand all mechanical and electrical stresses arising from momentary current.

**Switchblades and Clips**

The blade of the disconnect/earthing switch shall be of an approved design and must be able to adequately withstand all torsional and bending. The contact part shall be designed to assemble with shield ring for the purpose of reducing corona discharge losses to a minimum. All switches shall be designed to carry the rated current continuously without exceeding an observable (by thermometer) temperature rise in accordance with IEC or equivalent ANSI standards at an altitude of 1,000 meters or less, and must be capable of withstanding the thermal and mechanical stresses induced by the short time rating specified. Switchblades shall be of aluminum with bolted silver plated copper tips. However, copper switchblade with silver plated tips is also acceptable.

**Grounding/Earthing Switch**

Disconnect switches shall be equipped with a rotary/linear earthing switch if specified in the Technical Data Sheets. Depending on the requirement, it can be manually or motor operated. All electrical clearances and characteristics of the grounding switch shall be fully coordinated with the associated disconnect switch. The earthing switches shall be supplied with auxiliary contacts and interlocking devices.

Grounding or earthing switch shall either cooperative grounding switch furnished for installation on the main switch or independent grounding switch as specified.

Each grounding switch shall have a momentary rating as the main switch.

Each grounding switch shall be supplied with all necessary linkages, clamps, couplings, operating pipes, operating handle, supporting bracket, guide plates, auxiliary switches and other miscellaneous equipment to make a complete installation.

The blade of earthing switch shall be painted with black with yellow stripes to make it more visible.

**Line Terminals**

The primary terminals shall be suitable for connection of copper or aluminum conductors without the use of bimetal inserts.



**SECTION VI – TECHNICAL SPECIFICATIONS**

Each equipment terminals for connecting to the line or other equipment shall be equipped with a suitable terminal pad unless otherwise specified. The terminal pad shall be provided with four 14.3mm (9/16 inch) diameter holes with 45mm (1-3/4 inch) spacing between the centers of each hole in accordance with the standard NEMA 4 holes arrangement.

The terminal pad shall be of high conductivity bronze or copper and shall be plated with hot flowed electro-silver or electro-tin to a thickness of not less than 0.127 mm (0.005 inch), or an aluminum alloy with hardness Hb minimum of 750 N/mm<sup>2</sup>. Whenever the larger terminal pads are required for higher current rating, the mounting holes shall conform to NEMA standards, and details of the mounting holes shall be submitted for approval.

The static forces (horizontal and vertical forces) applied at the outermost point of the terminals including the greatest static and dynamic forces permitted shall be specified by the Contractor.

The line terminal connectors shall be suited for conductors specified in the Technical Data Sheets.

**Insulators**

Insulators shall conform to IEC/ANSI standard station post type and specified color. It shall be homogeneous wet-porcelain, free of lamination, cavities and other flaws affecting its mechanical or electrical strength. Insulators shall be tested in accordance with specified standards.

The required number of cap screws, nuts and lockwashers, all galvanized as specified in ANSI insulator standards, shall be furnished.

Rain shields, if furnished, shall either be separate from the insulator unit or cast or formed as part of the cap or base. Rain shield diameter shall be approximately 50 mm larger than the insulator unit largest diameter.

**Operating Mechanism****General**

Disconnect switches, if required, shall be provided by a motor driven or manual operating mechanism or both as specified in the Technical Data Sheets.

For earthing switches, it can also have manual or motor operating mechanism as described in the Technical Data Sheets.

The operating mechanism shall also incorporate annunciator switches for indicating the switching position and for control and interlock purposes.

Each operating mechanism shall be furnished complete with all necessary operating pipes, interphase shafts, pipe couplings, guide bearings, ground braids, mounting brackets, mounting bolts, operating handle, auxiliary switches and offsets required for operation from the ground. All operating



SECTION VI – TECHNICAL SPECIFICATIONS

rods and levers shall be cut to length and all machining operations and threading shall be complete in the factory.

The entire design shall be such that cantilever torsional stresses imposed upon any insulator column by the operation of the switch shall not exceed the safe limits of the column.

Mechanical devices indicating the "OPEN" and "CLOSED" positions of the switches whether single or each pole or three-pole units shall be provided for the main and grounding blades. Mechanical devices indicating the direction of the mechanical rotation for opening and closing shall also be provided. The indicators shall be of metal approved by NPC and shall be located where they will be readily visible from the ground.

All switch bearings and gears shall be contained in a weather sealed housing and shall be designed to provide maximum axial and lateral loading capacity with minimum friction. All ball or roller bearings shall be stainless steel packed with permanent type grease and with a corrosion inhibitor to eliminate future lubrication or maintenance.

Motor Operating Mechanism

The motor operating mechanism shall be mounted in a weather-proof, rigidly framed housing fabricated from 1.2 mm min. thickness stainless steel and suitable for mounting on the supporting structure of the disconnect switch approximately 1000 mm above the level at which an operator will stand when operating the switch electrically or manually.

The housing shall be of the dead-front type with a gasketed, hinged front door having 180 degree opening and latching handle. The door handle shall be provided with a key lock. Baffled louvers complete with insect screens shall be provided. The housing shall also include an interior convenience light lamp holder with switch and a universal 2-wire single phase duplex convenience outlet rated 10A, 250V.

The motor operated mechanism shall be furnished complete with operation "REMOTE-LOCAL" selector switch and control switch for opening and closing operation. The selector switch shall be wired so that remote electrical control is operative only when the switch is in the REMOTE position and so that local electrical control is operative only when the switch is in the LOCAL position. Provision shall be included for individual electrical control of each switch pole for test purposes when the selector switch is in the LOCAL position.

The operating mechanism operating time for a complete open to close or close to open operation shall be as follows:

For voltage up to 138 kV	:	not exceeding 5s
For 230 kV and above	:	not exceeding 10s

The mechanism drive motor shall be maintenance free, high torque, reversible motor wound with moisture resistant insulation. The motor shall be capable of operating at a nominal voltage rating as specified with a voltage



**SECTION VI – TECHNICAL SPECIFICATIONS**

variation between 25% under and 15% over the rated voltage. A thermal overload relay with two normally open electrically separate contacts for remote alarm and sequence of events recorder indication shall be provided for motor overload protection.

A space heater with temperature supervised humidity control for connection to a 230 V AC single-phase supply shall be provided in each motor operating mechanism housing. The heater shall be located to promote warm air circulation to prevent housing interior condensation while avoiding insulating material accelerated deterioration. Heater shall be protected against unintended touch.

All motor-operated mechanism housing equipment electrical connections shall be wired to a terminal block ready for connection to external circuits.

**Manual Operating Mechanism**

All switches shall be equipped with a manual operating mechanism. The manual operation mechanism shall be of torsion type suitable for operation in the horizontal plane with an operating force not greater than 22 kg.

The manually gang-operated mechanism shall effect a thoroughly smooth controlled movement throughout the entire operating cycle. The operating handles shall be equipped with each switch and shall be arranged for mounting on the steel base supporting structures at approximately 1.00 m above the foundation.

Means shall be provided on each switch for taking up loose motion in the operating mechanism and for adjusting the travel of each blade independently. The Contractor shall furnish all supplemental members required to secure the installation of the complete switch mechanism to the supporting structures.

The manual operating mechanism shall be provided with a padlock arrangement to lock the switches and grounding blades in either open or closed position.

All manual operated switches shall be suitable for future conversion to motor operation without major modification to the control mechanism.

**Interlocking**

Disconnect/earthing switch shall be electrically interlocked with the associated circuit breaker to prevent the possibility of making or breaking load current.

Manual operated DS shall also have an interlocking circuit, which consist of one contact from the associated PCB. Interlock could be a blocking coil interlock. Blocking coil (blocking when de-energized) for the purpose of blocking the operation of the DS unless the interlocking circuit is closed.

To prevent maloperation, the operating mechanism of disconnect switches and earthing switches shall be interlocked relative to each other (motorized system electrically, compressed-air system electro-pneumatically and manual





**SECTION VI – TECHNICAL SPECIFICATIONS**

system mechanically) such that when the main disconnect switch is in "closed" position, the earthing switch can not be closed and conversely, when the earthing switch is in "closed" position, the main disconnect switch can not be closed.

The above interlocking arrangements shall be effective both in local and in remote control operation.

For substation where bus coupler is required by the substation scheme, interlocking to prevent paralleling of voltage transformer secondaries if two buses are not synchronized through bus coupler shall be provided.

Manual and motorized systems can also be equipped with a locking solenoid which when the interlock voltage is dead shall prevent actuation by hand. Local operation is then possible only if the interlock voltage is present and the specified interlocking conditions are satisfied. For instance, a disconnect switch can only be closed or opened if its associated breaker is open.

**Auxiliary Contacts**

Auxiliary potential free contacts for signaling and interlocking purposes shall be provided. These shall have a minimum current carrying capacity of 10 A continuous. The contacts shall be electrically independent, shall be readily interchangeable and shall be adjustable for timing with the switchblades.

Each main switch and grounding switch mechanism shall be provided with a mechanically driven auxiliary switch with all necessary contacts for proper motorized disconnect operation, electrical interlocking, remote indication and control, local control and indication including eight (8) "a" and eight "b" spare contacts.

The auxiliary switches shall be supplied in a weatherproof housing provided with detachable conduit plates suitable for drilling in the field and shall be located approximately 1.50 m above ground level. The housing shall be mounted such that switch adjustments and maintenance can be accomplished while the equipment is energized.

**Ground Terminal Connection**

A flat grounding pad complete with a clamp-type grounding connector suitable for accepting a stranded copper ground conductor specified in the Technical Data Sheets shall be provided on diametrically opposite sides of the switch supporting structure. An additional similar grounding pad and connector shall be provided on the grounding blade hinge end of the supporting structure when a disconnect switch is furnished with a grounding blade.

Each motor operating mechanism housing and the separate control cabinet, if furnished, shall have a 25-mm wide x 6-mm thick copper ground bus. A clamp type connector suitable for accepting 60 mm<sup>2</sup> copper ground conductor shall be provided at one end of the ground bus.

Terminal connector shall be made of high conductivity material and shall be completed with corrosion resistance bolts, nuts and lockwashers.



## SECTION VI – TECHNICAL SPECIFICATIONS

**Terminal Blocks**

All wiring which connect to external circuits shall terminate on terminal blocks installed in the control cabinet. The terminal blocks shall be 600 V molded block type with insulating barrier between terminals.

Each terminal block shall have marking strips, and shall be equipped with the compression type, ring tongue type terminal lugs for 2 mm<sup>2</sup> or higher to make connection with outgoing cable.

The terminal blocks shall be provided with ten (10) percent but not less than ten (10) additional terminals as spares besides the necessary number. Two (2) or more external wires shall not be connected in one (1) terminal.

**Supporting Structure**

The equipment supporting structure shall be galvanized after fabrication, in accordance with ASTM A123 and A153. All necessary galvanized bolts, nuts and washers to complete the erection shall be furnished, including embedded anchor bolts for securing the supporting structure to the concrete foundation.

All individual pieces of the supporting structure shall be marked with the correct designations shown on the approved shop drawings. Marking shall be done by die stamping the marks into the metal before galvanizing and shall be clearly legible after galvanizing. The number and letter shall a minimum of 12 mm in height and 8 mm wide.

**EW-4.3.4 Other Technical Requirements for the Disconnect/Earthing Switch**

Other features for the disconnect switches, if required by the NPC, are stated in the Technical Data Sheets.

**EW-4.4 INSTALLATION**

Installation will be by Contractor unless specified otherwise in Section B.1.0 of the Technical Data Sheets.

When the installation is by Contractor, such as for turnkey contracts, complete details of proper handling, transport and storage, installation, testing, commissioning, performance guarantees, etc. shall be provided for NPC's review and approval.

**EW-4.5 FACTORY ASSEMBLY AND TESTS****EW-4.5.1 General**

The Contractor shall carry out at his own expense all tests necessary to ensure the satisfactory design and manufacture of the disconnect switch in accordance with ANSI or equivalent IEC Standards.

Each disconnect switch shall be completely assembled and adjusted at the factory and given the manufacturer's Routine Shop Tests and also other tests



## SECTION VI – TECHNICAL SPECIFICATIONS

as specified hereunder in the Technical Data Sheets. All parts shall be properly marked for ease of assembly in the field. All tests required in Section EW.4.5.2.2 shall be witnessed by the NPC or his authorized representative unless waived in writing, and no equipment shall be shipped until released for shipment by the NPC or his authorized representative.

The Contractor shall make all preparations for tests and provide the test apparatus and personnel and shall notify the NPC the date of the test forty-five (45) days in advance.

Design Tests in accordance with applicable ANSI or IEC Standard and corresponding certified test reports are always required when the disconnect /earthing switches type and rating is Contractor's new design or Contractor's previous design with significant design changes (i.e. prototype).

If disconnect switch is not a prototype and if design tests are not specified in the Technical Data Sheets, certified test reports of duplicated production type are acceptable if so specified in the Technical Data Sheets.

If tests are required, the Contractor shall submit the test procedures the Contractor intends to use. Actual test procedures to be used shall be subject to NPC's acceptance.

All applicable production tests in accordance with ANSI C37.34 and C37.30 or IEC 60129 shall be performed on each disconnect switches and reports are required.

Additional tests, if specified in the Technical Data Sheets, are to be performed by the Contractor without additional costs to NPC.

**EW-4.5.2 Tests at Workshop****EW-4.5.2.1 Design Test**

One (1) unit disconnect switch of each type shall be subjected to the following tests. These tests may be omitted if a design test record can be submitted unless otherwise specified. The design tests shall include the following:

**a. Switches**

1. Dielectric including impulse tests. For 500 kV switches, switching surge line-to-ground and open gap withstand shall be performed.
2. Radio influence test (RIV)
3. Corona-free voltage test for switches having rated maximum voltage of 121 kV and above
4. Temperature rise test at 40° ambient
5. Short-time current test. Grounding blades shall be subjected to the same short-time current tests as the main switchblades.
6. Operating and mechanical endurance test according to IEC Standard Publication 60129 Clause 39.
7. Creepage distance measurement. The test shall be performed on DS being supply.



## SECTION VI – TECHNICAL SPECIFICATIONS

*Note: Any switch or switch pole subjected to short time current and/or mechanical endurance tests will not be accepted as part of the supply in accordance with this specification. This shall be considered by the Contractor in the price for the disconnect switch.*

b. Post Type Insulators

1. Low frequency wet withstand test
2. Positive critical impulse flashover test
3. Impulse withstand voltage test
4. Radio influence voltage test
5. Thermal shock test
6. Compression strength test
7. Creepage distance measurement. One unit of each type and rating shall be subjected to this test. This test shall be performed on insulator being supplied.

*Note: Samples subjected to compression strength and thermal shock test shall not be included as part of the equipment furnished under this specification. This shall be considered by the Contractor in the price for the disconnect switch.*

**EW-4.5.2.2 Routine Tests**

The NPC will witness the following routine tests unless otherwise waived in writing:

a. Switch

1. Voltage tests on control and auxiliary circuit in accordance with IEC Standard Publication 60129.
2. Measurement of the resistance of the main circuit in accordance with IEC Standard Publication 60129.
3. Power frequency dry withstand test of completely assembled switch.

b. Post Type Insulators

1. Dimensional check in accordance with ANSI C29.9 or relevant IEC Clause.
2. Quality conformance visual, porosity, galvanizing and cantilever, torsional and tensile strength tests in accordance with ANSI C29.1 and C29.9 or relevant IEC Clause.
3. Routine flashover and tension proof tests in accordance with ANSI C29.1 and C29.9 or relevant IEC Clause.

**EW-4.5.3 Other Tests**

In addition to the tests mentioned above, the other equipment attached as an accessory to the disconnect switch shall be tested in accordance with the test mentioned on the applicable provisions for the accessory equipment.



## SECTION VI – TECHNICAL SPECIFICATIONS

**EW-4.6 DATA AND DOCUMENTATION REQUIREMENTS****EW-4.6.1 General**

Contractor-furnished data and information shall be the performance data, predicted performance, interface requirements and construction features of all Contractor's furnished equipment. The accuracy of such information and its compatibility with overall performance requirements specified by NPC are the sole responsibility of the Contractor.

All information submitted as part of Proposal Data would become part of contract data for successful bidder. Any deviation from such data requires NPC's approval.

**EW-4.6.2 Data and Information to be Submitted During Post Qualification**

Contractor shall furnish during post qualification the filled-in B.4.0 of the Technical Data Sheets.

**EW-4.6.3 Data and Information to be Submitted After Award of Contract**

The following shall be submitted before final shipment of equipment:

- a. Brochures and catalogues to support the filled-in Technical Data Sheets and to allow NPC to evaluate the equipment/materials being offered;
- b. Complete assembly drawings showing plan elevation and section views of the DS complete with supporting structures and operating mechanism, with mounting dimensions and details, weights, and cable entrance openings;
- c. Details of base;
- d. Detail and Schematic wiring diagram, including interlocking scheme;
- e. Detail of terminals and contacts;
- f. Instruction manual covering installation, operation and maintenance;
- g. Complete assembly drawings showing elevation and section views, mounting dimensions and details;
- h. Bill of material and parts list or identifying sketch showing components;
- i. Insulator support column outline drawing;
- j. Support and/or foundation drawings for disconnect switch;
- k. Detail drawing of grounding terminal connection.
- l. Certified test data, if specified in Section EW-4.5;



SECTION VI – TECHNICAL SPECIFICATIONS

LuzP23Z1596Sce

- m. Detailed QA Program based on ISO 9001;
- n. ISO 9001 Certification of the proposed manufacturer;
- o. Routine Test Reports; and
- p. Field Tests to be performed and field tests reports duly signed and witnessed by NPC's representative(s).

The Contractor shall furnish in the manner, number of copies and within the time set forth in the contract, instruction manuals in accordance with Section GW-2.9 of the General Works.



**EW-5.0 MAIN CONTROL SWITCHBOARD****EW-5.1 SCOPE****EW-5.1.1 General**

This specification covers the technical and associated requirements for the conventional type of main control switchboard including all the various equipment and devices necessary for instrumentation and control requirements of a substation(s). All materials and parts, which are not specifically mentioned herein but are necessary for the proper erection, assembly and operation of the equipment, shall be furnished at no increase in cost to the NPC.

It is not NPC's intent to specify all technical requirements nor to set forth those requirements adequately covered by applicable codes and standards. The Contractor shall furnish control switchboard meeting the requirements of these specification and industry standards.

The Contractor shall bear full responsibility that the control board has been designed and fabricated in accordance with all codes, standards and applicable governmental regulations and performs under the conditions and to the standards specified herein.

No departure shall be made from these specification and standards unless waived or modified in writing by NPC. The Contractor shall obtain from its subcontractors a statement as to compliance with this specification without exception and/or if there are any exception, these shall be described in detail and included in Contractor's proposal. The Contractor shall add a statement that no other exceptions are taken to this specification.

**EW-5.1.2 Works to be Provided by the Contractor**

The Contractor shall provide the equipment, accessories and services delineated in Section B.1.0 of the Technical Data Sheets.

**EW-5.1.3 Works to be Provided by NPC**

NPC shall provide the materials (if any) and services listed in Section B.1.0 of the Technical Data Sheets.

**EW-5.2 CODES AND STANDARDS****EW-5.2.1 General**

The equipment furnished shall be in accordance with, but not limited to, the latest issues of the following applicable standards, including all addenda, in effect at time of purchase order unless otherwise stated in this specification. These shall include:

**ANSI/IEEE** American National Standards Institute and/or Institute of  
Electrical & Electronic Engineers



C12.10	Electromechanical Watthour Meters
C12.16	Solid-state Electricity Meters
C33.10	Safety Standard for Fuseholders
C33.65	Safety Standard for Cabinets and Fuseholders
C37.1	Standard Definition, Specification and Analysis of Systems used for Supervisory Control, Data Acquisition, and Automatic Control
C37.2	Standard Electrical Power System Device Function Numbers
C37.21	Standard for Control Switch Boards
C37.90	Standard for Relays and Relay Systems Associated with Power Apparatus
C37.90.1	Standard for Surge Withstand Capability (SWC) tested for Protective Relays and Relay Systems.
C37.100	Definitions for Power Switchgear
C39.1	Requirements for Electrical Indicating Instruments
C57.13	Standard Requirements for Instrument Transformers
C57.13.1	Guide for Field Testing of Relay Current Transformers
C57.13.3	Guide for the Grounding of Instrument Transformers
Z55.1	Gray Finishes for Industrial Apparatus and Equipment
8802-2, to -6	Information Technology, Local & Metropolitan Area Networks, Parts 2,3,4,5 & 6
<b>ICBO</b>	<b>International Conference of Building Officials</b>
<b>UBC</b>	<b>Uniform Building Code of the International Conference of Building Officials, Section 2312 - Earthquake Regulation</b>
<b>ICEA</b>	<b>Insulated Cable Engineers Association</b>
S-66-524	Crossed-linked-thermosetting-polyethylene-insulated Wire and Cable for the Transmission and Distribution of Electrical Energy
<b>IEC</b>	<b>International Electrotechnical Commission (all parts of listed Standards apply)</b>
60051	Direct acting indicating analogue electrical-measuring instruments and their accessories
60145	Var-hour (reactive energy) meters
60211	Maximum demand indicators, class 1.0
60255	Electrical Relays
60258	Direct acting recording electrical measuring instruments and their accessories
60337	Control Switches
60359	Expression of the Performance of Electrical and Electronic Measuring Equipment
60414	Safety requirements for indicating and recording electrical measuring instruments and their accessories
60473	Dimensions for panel-mounted indicating and recording measuring instruments
60521	Class 0.5 and 2 ac watt-hour meters





## SECTION VI – TECHNICAL SPECIFICATIONS

60625	An interface system for programmable measuring instruments
60687	Alternating current static watt-hour meters for active energy
60688	Electrical Measuring transducers for converting ac electrical quantities
1143	Electrical Measuring Instruments - x-t recorders
<b>ISO</b>	<b>International Standards Organization</b>
9001	Quality System Model for Quality Assurance in Design/Development, Manufacture and Testing
9002	Quality System Model for Quality Assurance in Production, Installation and Servicing
<b>SSPC</b>	<b>Steel Structure Painting Council</b>
PA1	Shop, Field and Maintenance Painting
PA2	Measurement of Dry Paint Thickness with Magnetic Gages
<b>UL</b>	<b>Underwriters Laboratories, Inc. (all parts apply)</b>
44	Rubber-Insulated Wires and Cables

These codes and standards set forth minimum requirements which may be exceeded by Contractor if, in Contractor's judgment and with NPC's acceptance, superior or more economic designs or materials are available for successful and continuous operation of Contractor's equipment as required in this specification.

**EW-5.3 TECHNICAL REQUIREMENTS****EW-5.3.1 Description of Services**

The control boards covered by this specification shall include all electrical features for complete control and instrumentation of a substation and/or switchyard. The application details are in the Technical Data Sheets.

All materials and parts, which are not specifically mentioned herein but are necessary for the proper erection, assembly and safe operation of the control boards, shall be furnished at no increase in cost to the NPC.

**EW-5.3.2 Design Requirements****EW-5.3.2.1 General**

The main control switchboard shall be supplied complete with all instrument, meters, indicators, control switches, annunciators, push buttons, indicating lamps, terminal blocks, wiring and miscellaneous devices as called for by this Specification or indicated in the Bid drawings. The control board shall include all required auxiliary and accessory devices such as auxiliary current and voltage transformers, phase shifters, auxiliary relays, resistors, etc., whether or not expressly called for or indicated on the bid drawings. All instrument scales, recorder charts, relay coils, contacts and other features shall be



**SECTION VI – TECHNICAL SPECIFICATIONS**

suitable for the apparatus controlled or for the purpose intended. A large number of cables will be brought in through the bottom of the control board and adequate provisions shall be made to accommodate, support and terminate these cables on the terminal blocks.

The main control switchboard shall be designed and wired with relays and devices adequate to control not only the equipment supplied under this contract but also the future equipment shown in the single line diagram or in the substation layout.

The Contractor shall ensure that all equipment will allow sufficient room for operation, maintenance, future additions and possible future replacement of defective components.

A basic single line diagram together with other layouts is included in the Bid Drawings issued with this Specification to give additional information on the extent, general locations and arrangement of the equipment. Bidders shall submit a tentative layout with the bid.

The Contractor shall ensure that all equipment he supplies, functions correctly and safely.

The characteristics and ratings of the equipment and devices given in the applicable sections are not necessarily the standards of any particular manufacturer but they are the minimum requirements that must be satisfied by the Contractor.

The construction of the different parts of the Supply must be as standard as possible in order to reduce to a minimum the spare parts and to make the maintenance and replacement operation easy. All similar parts must be interchangeable.

The main control switchboard shall be complete with grounding connection and with all accessories and shall be such as to guarantee correct and trouble free operations.

**EW-5.3.3 Design and Construction Features****EW-5.3.3.1 Panel Construction**

The control panel shall be of the type specified in the Technical Data Sheets either with a stationary mosaic panel on the front panel or a complete sheet steel front panel if required in the Technical Data Sheets. For control board adopting the mosaic tiles, the front panel should conform to the adoption of both the mosaic tile for the upper (greater) part of the front panel and sheet steel for the lower part of the front panel.

For all types of control boards, the control panel shall be made of smooth sheet steel panels with angle or channel frame and with edges bent to 6.0 mm radius, seam-welded at corners and ground smooth. The panels shall be bolted at the bottom to suitable steel channel sills to be furnished as part of this supply. Suitable grounding and anchor boltholes shall be provided in the channel sills. Butt joints on outside surfaces shall not be permitted. Outside



## SECTION VI – TECHNICAL SPECIFICATIONS

panels shall not be drilled or welded for attaching wires, resistors or other devices where such holes or fastening will be visible from the front of the panel. All screws and bolts used for assembling members and panels and mounting wire cleats and devices shall be provided with lockwashers or other locking devices. Vertical edges of panels shall be formed and bolted together in such a manner that no part of edges are exposed to view. The panels shall not deviate more than 1.6 mm from the true plane. To prevent warping of panels, all heavy devices shall be adequately supported by means of rear-mounted brackets or straps.

The cubicles or panels shall be constructed from a minimum of 2.0 mm sheet steel with edges formed into a rectangular pattern or welded to steel shapes so that each section is rigid and self-supporting and enclosed.

End plates shall be removable to facilitate future extension of the control board.

The panels, trim, doors and frames shall match and shall present a neat appearance when assembled. Electrical clearance shall be provided without cutting away the adjacent steel framework. Vents or louvers shall be provided, where required, to give adequate ventilation. All ventilation openings and all opening in the floor shall be provided with screens to prevent entrance of insects and rodents. Thermostatically controlled heaters with switches shall be furnished for prevention of condensation. Heaters shall be suitable for the voltage source specified in the Technical Data Sheets. Switchboard shall have fixed panels on the front panel and shall utilize the end panels for future extensions.

The design of the control board and arrangement of devices shall be such that adequate space is provided for inspection and maintenance of wiring, terminals and equipment. Equipment inside the panels shall be so mounted that the studs of the equipment mounted on the panels will be accessible without removing any device. American Standard device number shall be used and marked on the rear of the panels near the corresponding device. The device numbers shall be marked legibly with permanent marking fluid that will form a contrast with the panel finish.

The phase arrangement when facing the front panels shall be A-B-C from the left to right and from top to bottom. All relays, instrument, other devices, busses and equipment involving three-phase circuits shall be arranged and connected in accordance with this phase arrangement whenever possible. Similar devices shall be wired in a similar manner.

Provisions for future equipment and devices shall also include cutouts and blank covers having an outline the same as that of the future devices and with color the same as that of the board. The covers shall have concealed fasteners which shall be one (or some combination) of the following kinds:

- a. Threaded studs welded on the rear of the covers, with the studs projecting through standard drilling (such as screw holes for mounting of future control switch escutcheons)
- b. Threaded studs welded on the rear of the covers, with the studs projecting through corner spaces in board rectangular cutouts (such as



## SECTION VI – TECHNICAL SPECIFICATIONS

for those instruments which do not require individual screw holes for standard mounting)

- c. Snap-in welded on the rear of the covers, in positions or locations indicated above for threaded studs.

For a dual type switchboard, the main control switchboard and sections shall include hinged doors. The hinges of all doors shall be fully concealed type and shall allow the doors to swing through by not less than 105° from the closed position. Stops or restraining chains shall be provided where required limiting the swing and preventing damage to hinges. Each door shall be provided with a three-point locking catch and with chromium plated level handle and pin tumbler locking mechanism with keys removable in both locked and unlocked positions. All locks shall be keyed alike. Two keys shall be furnished for each lock supplied.

The dimensions of a single panel shall be as follows unless otherwise specified in bid drawings and/or the Technical Data Sheets:

- a. Depth 700 mm
- b. Width 800 mm (minimum)
- c. Height 2200 mm (maximum)

Control switchboards shall be assembled from individual panels and shall be such that wiring and equipment for each main circuit is clearly separated from the others. All panels and sections of panels shall be clearly labeled from the front and from the rear. Rear-mounted auxiliary relays shall be mounted as to allow free access to wiring and panel mounted equipment.

#### **EW-6.3.3.2 Mimic Buses and Equipment Symbols**

Arrangement of switches, meters and relays in the drawings accompanying this specification are only indicative and shown only for reference purposes. The manufacturer of the panels could propose their own arrangement and layout based on the actual size of meters and relays that will be supplied.

For control board adopting the mosaic tiles, part of the panel comprising the mimic diagram, annunciators, discrepancy switches, indicating lamps, push buttons and meters shall be fitted with clip fitting mosaic tiles preferably 25 x 25 mm for easy exchange of individual block. The control board shall be so dimensioned that it can be adapted to the future extension possibilities of the substation.

The control switchboards shall have mimic buses and symbols which shall provide a simple and clear representation of the substation. It shall be in accordance with the single line diagram and, as far as possible, also with the physical layout of the substation. All symbols used shall correspond to either ANSI or IEC Standard. Transformer, reactor and capacitor bank symbols shall be backlit when it is operating and shall flash for unit alarms. Discrepancy type control switches and position indicators with discrepancy function shall be incorporated in the mimic diagram for all circuit breakers, disconnectors and earthing switches.



Mimic bus shall be arranged for adequate operation and as shown on the single line diagram and panel arrangement drawings. Mimic buses shall be at least 6.0 mm (¼") wide. Color-coding shall be as follows:

500 kV	Golden
230 kV	Vermillion Red
138 kV	Bright Red
115 Kv	Orange
69 kV	Medium Yellow
34.5 kV	Maroon
13.8 kV	Silver Bright
4.16 kV	Silver
480 V	Blue
Ground	Medium Green

#### **EW-5.3.3.3 Panel/Cubicle Wiring**

Wires shall be 600 V, stranded copper conductor with thermoplastic insulation, and shall comply with the requirements of ICEA Standard No. S-61-402. Minimum size shall be 2.0 sq. mm. or larger for control circuit except annunciator wire which shall be 1.2 sq. mm. or larger. Minimum test voltage shall be 2000 V at 60 Hz.

All wiring shall be neatly run and securely fixed in such a manner that wherever practicable, wiring can be easily checked against diagrams.

As far as possible, all circuits shall be run along the shortest path to their addresses but shall be run only in horizontal and vertical planes. Diagonal runs are not acceptable. However, the wire runs shall not block access for ready test or removal of any device without disturbing other devices.

If wiring is provided between swinging panels, bundled conductors shall be used on the hinged doors or panels with extra/flexible wire, so arranged that a twisting rather than a bending motion is imparted to the moving bundled conductors. Each bundle shall be anchored such that the moving bundle length is the maximum available without loops.

Conductors within cubicles and between terminal blocks and apparatus shall be laid in plastic ducts or covered with plastic bands.

All power circuits, control and protection wiring and low level signal shall be physically separated. Separate laying-way shall be provided for power cables, and the working voltage of each power circuit shall be marked on the associated boards.

Conductor ends not connected to compression-type terminal blocks shall be provided with approved claw-washers, which neatly retain all strands, "Push-on" or "quick" type connectors shall be used for current transformers and trip circuits. These connectors maybe used for alarm and control system and within an equipment assembly only. Sample of any such connectors shall be submitted for NPC's approval.

**SECTION VI – TECHNICAL SPECIFICATIONS**

Wiring shall be arranged to give easy access to the terminal or relays and other apparatus.

Soldered or wire strapped connections shall only be inside electronic systems. Any wire wrapping shall be in accordance with IEC Publication 60352.

As far as reasonably possible, all outgoing wiring shall be grouped by function (CT, VT, Trip, Alarm, etc.) with those going to a common destination allocated to adjacent terminal blocks. Terminal block configuration shall be submitted for NPC's approval. Labels shall be provided on the fixed portion of the terminal boards showing the function of the group.

Connections for indicating instruments, and for the telecommunication circuits from transducers, or modem outputs, shall use individually shielded wire pairs. One (1) extra terminal per pair of terminals shall be provided to connect this shield to ground.

Wiring required to interconnect shipping sections shall be terminated on a terminal board in one section, to which the loose wires of the other section will be connected when the sections are assembled. All wiring from a section that must cross the shipping split shall be terminated in the last section of the split and the interconnecting wiring shall be arranged so that the wiring extends between the two adjacent compartments. The wiring shall be tagged, bundled, terminated and then pulled back into one of the section.

**EW-5.3.3.4 Control Circuit Protection**

The control branch circuits shall be protected by 600volt rated indicating type fuses having the required interrupting capacity. Each branch circuit shall be identified with a nameplate. The control circuit positive, negative and trip legs shall be sequentially wired from terminal to terminal to permit supervision of the circuit by a lamp and/or supervisory relay connected to the end of the circuit.

Potential circuits, for instrumentation, and for metering, shall be provided with 250 volts, and appropriate fuses located in such a position that they are easily and safely accessible. Each fuse and each set of fuses shall be fully identified for potential origin and equipment supplied.

**EW-5.3.3.5 Control System**

The control system of the substation if required in the Technical Data Sheets shall be designed for remote and local operation and indication. All interface devices and other accessories necessary for the remote control function shall be provided by the Contractor, if indicated in the Technical Data Sheets.

The design of the control system shall make it easy to add new control devices, indicators, and meters, mimic objects, etc. and future modifications and extension of the control board. Modifications shall be possible with minimum interference to the operation of other parts of the installation.

The control system for manual operations from the control room shall be of an acknowledgment type. Manual operation shall be possible from the control



SECTION VI – TECHNICAL SPECIFICATIONS

room for circuit breakers, disconnect switches and tap changers (if tap changer is required to be installed at the control board). It shall be possible to initiate all control actions necessary for the daily operation of the substation from the main control board.

The control system shall be designed to allow remote control of the substation (i.e. outside the substation) from the Remote Centers (ACC, RCC, NCC), if required in the Technical Data Sheet. It shall also be possible to transfer all control functions in the main control board to these remote centers. Such provisions likewise prevent simultaneous control operation from two or more locations. Selectivity in terms of priority shall be made available in the main control board. Statistical indications shall always be available at main control board and remote locations.

If required in the Technical Data Sheets, remote supervision of the substation shall likewise be possible from the Remote Control Centers (ACC, RCC, NCC). The control system and main control board shall be designed for connection to Remote Control Centers. Supervisory data acquisition items shall be as follows, and shall be made available at the Remote Control Centers.

Statistical Indications

Frequency  
Bus Voltage  
Line MW and MVAR  
Transformer MW and MVAR  
Line MWh and MVARh

Position Indication

Circuit Breakers  
Disconnect Switches  
Earthing Switches  
Tap Changer/s

Group Alarms

Each contact for position indication and group alarm dedicated for connection to Remote Control Centers shall be potential free. Transducers for the above mentioned remote statistical indication shall be included in this supply Contract. The transducer's output signal requirements for statistical indication are described in appropriate topics dealing with the remote terminal units (RTU's) and communication equipment.

Selection for the location of control operation is to be made via selector switch with two positions located at the main control board:

Position 1	:	Remote control (ACC, RCC, NCC)
Position 2	:	Local control

Group alarms and position of circuit breakers, disconnect switches, earthing switches and tap changer/s shall be sent to Remote Control Centers,



**SECTION VI – TECHNICAL SPECIFICATIONS**

irrespective of control location selector switch position mentioned in this section.

The control operation and position indication of circuit breakers, and disconnect switches; and position indication of earthing switches shall be through miniature discrepancy type switches.

If the position of the discrepancy switch is not in accordance with the position of the substation equipment, the discrepancy switch shall show a flashing light and a synthesized acoustic signal shall be emitted after an adjustable delay of 5-15 sec.

All controls shall be operated at station battery voltage specified in the Technical Data Sheets. Signals for the position indication of circuit breakers, isolators and earthing switches shall be separately fed from individual terminal blocks.

Facilities shall be provided for common lamp test. Lamps shall be easily removable from the front, have a voltage rating of at least 33 % higher than the nominal supply voltage.

Interlocking circuit shall be included and the following interlocking concept shall apply:

- a. The disconnect switch shall be interlocked so as to be free from switching with the load current and charging current associated with the main bus. The disconnect switch shall be operable only when the relevant circuit breaker is in the off-position and that the earthing switch have been cleared.
- b. The earthing switch is operable only when the isolators have been opened and that the relevant location is perfectly free of voltage.
- c. The closing of circuit breaker shall only be possible when the relevant protective relays and corresponding lock-out relays have not actuated, or if they have actuated; the faults have been cleared and the respective lock-out relays have been reset. See Section EW-5.3.3.6 for synchronizing check requirements.
- d. When a low pressure signal is received from gas monitoring devices for a SF<sub>6</sub> circuit breaker, the tripping and the closing signal shall be locked out. At the first level, closing signals shall be locked out; and at the second level, both closing and tripping signals shall be locked out.
- e. The interlocking system is to be designed in such a way that it can be tested.

**EW-5.3.3.6 Synchronizing System**

When specified in the Technical Data Sheets, a synchronizing equipment separate from that used for auto-reclosing shall be provided for the substation for controlling manual closing of circuit breakers. This shall also control remote closing orders from any of the Remote Control Centers if specified in the Technical Data Sheets.





**SECTION VI – TECHNICAL SPECIFICATIONS**

The equipment shall be common for all circuit breakers and shall be provided with an integrated voltage-check and synchro-check functions. The voltage-check function shall include live-bus/dead-line conditions, dead-bus/live-line conditions and dead-bus/dead-line conditions. It shall be possible to set or select which one or combinations of these conditions that will allow closing. For live-bus/live-line conditions synchro-check function shall take precedence.

Dead conditions shall be detected when the voltage of a bus or line is measured to be less than about 30% of the rated voltage. Live condition shall be detected when the measured bus or line voltage is greater than 80% of the rated voltage.

The synchro-check function of the equipment shall allow circuit breaker closing only if the voltages on both sides of the breaker fulfill the preset conditions as to magnitude, phase angle and frequency difference. The voltages are considered to be in synchronism when their phase angles are considered to be within the preset angle, adjustable from 20° to 60°.

A synchronizing switch shall be provided for each circuit breaker which will automatically connect the voltage circuits related to the breaker being closed to the synchronizing equipment. The equipment system shall be designed in such a way that it shall not be possible to inadvertently interconnect the voltage circuits, even when two or more synchronizing switches are closed at the same time.

Also, when performing synchronizing at the control board, provision shall be made such that closing order, from any of the Remote Control Centers will be blocked. A suitable means shall be provided for this purpose.

Isolating transformers shall be provided for all input voltages to the synchronizing equipment to provide galvanic separation of the equipment from the remainder of the substation.

Auxiliary relays shall be provided to supervise or block closing orders when the permissible closing conditions are not satisfied.

The synchronizing equipment shall be mounted on a 19-inch standard rack frame or on the main control board as directed by the NPC and must have the following synchronizing points positions: Local Auto-Remote Auto-Manual-Test.

**EW-5.3.3.7 Synchronizing Panel**

In addition to the integrated synchronizing equipment, a separate synchronizing unit/panel provided with two frequency meters, two voltmeters, and a synchroscope shall be installed on the control panel to interface with the operator during manual synchronization. Voltage inputs to these units shall also be controlled by the synchronizing switches. The synchronizing panel shall be attached to the upper left corner of the Main Control Switchboard.



**SECTION VI – TECHNICAL SPECIFICATIONS**

It shall be possible to move or swing the synchronizing equipment so as to bring it in sight from any point along the switchboard during the synchronizing operation and to return it to its original position when not in use.

Provision shall be made such that when performing synchronizing using the synchronizing panel, closing orders from any of the Remote Control Centers shall be blocked.

The panel shall be approximately 200 mm deep. The back of the synchronizing panel shall be readily removable for access to the interior. The panel design shall permit ready removal and relocation of the panel when additional control switchboard sections are installed.

Synchronizing lamps, shall be special incandescent synchronizing type with medium base keyless sockets. The lamps shall be connected so that they will be "dimmed" when the incoming and running circuits are in synchronism. Vibrating reed type frequency meters are not acceptable.

Synchrosopes shall be furnished with indication pointer rotating 180 mechanical degrees for a change of 180 electrical degrees in the relative phase of the incoming and running synchronizing potential circuits. The synchroscope shall operate satisfactorily over a range of 80 to 150 V with the pointer coming to a stop when potential to either incoming or running circuit is lost. The synchroscope shall have full 360° scale and shall be marked to show synchronism point and to indicate whether the incoming circuit is fast or slow in synchronism.

The legend "INCOMING" shall be marked on the left or top frequency meter and voltmeter scales, and the legend "RUNNING" shall be marked on the right or bottom frequency meters and voltmeter scales.

**EW-5.3.3.8 Fault Annunciator System (Alarm System)**

The annunciator system shall distinguish any abnormal conditions during operation in the control room by means of visual and audible warning.

Under normal conditions, the annunciator relays shall be de-energized so that there will be no power drain on the DC system when all trouble points are normal. However, the design of the annunciator system shall be based for continuous operation of all alarms simultaneously.

The annunciator system shall be of modular design and microprocessor based, designed for operation on a DC supply system specified in the Technical Data Sheets. It shall consist of window cabinets, mounting chassis, plug-in relay assemblies, flashers, alarm relays, isolating relays, lamps, test buttons, acknowledged and reset buttons. It shall be mounted on a standard 19" rack as a separate panel or integrated in the main control board as directed in the Technical Data Sheets.

Relays and flashers shall be of the draw out type and shall be capable of being easily repaired by parts replacements. Relay assemblies shall be interchangeable.



SECTION VI – TECHNICAL SPECIFICATIONS

The supply voltage for the annunciator system shall be monitored and must give an alarm in case of interruption of the alarm equipment power supply.

Each alarm relay shall have an auxiliary relay with multiple contacts for local alarm, sequence of event recorder (SER), Area Control Center (ACC) and spare. In addition, group alarms for circuit breaker, transformers, etc. shall also be available. All alarms shall work independent of other alarms, synthesized audible and visual alarm shall function in the following sequence:

- a. Fast flashing visible alarm light and synthesized audible alarm shall commence when an alarm occurs. This shall continue until acknowledged, whether the fault has been automatically or manually cleared or not.
- b. When the alarm is acknowledged, the audible alarm shall cease while the light shall cease only if the fault has likewise ceased or have been cleared or the alarm initiating equipment has reset. If the fault has not ceased or have not been cleared or the alarm initiating equipment has not reset, the visual indication shall change to a steady light.
- c. Pressing the lamp test button, all lamp relays will operate and lamps shall light-up; but without audible sound.

The annunciator window shall be color coded for immediate distinction of the type of alarm. Red for critical alarm and white for non-critical alarm.

Critical alarms are those which cause tripping and trip indications. Critical alarms and non-critical alarms are freely convertible from one to the other type.

The auxiliary equipment for the fault signals shall be designed in such a manner that it will enable group testing of the relays.

The time delay shall be individually adjustable and the setting range shall be between 0 and 30 seconds in steps of 1 seconds.

Alarm, which is initiated from possible discrepancy between the status of the object controlled and the position indicated on the control switch (i.e. discrepancy switch), shall have a time delay which is adjustable from 0 to 30 seconds in steps of 1 second.

Two different kinds of audible alarms shall be provided; one for critical alarm and one for non-critical alarm. In addition, a separate horn shall be supplied which will be installed at the substation area to call the attention of the people at the substation area when a critical alarm occurs. This horn will be wired to air critical synthesized audible alarm only.

Each kind of audible alarm shall have different sound which are subject to the approval of the NPC.

Acknowledgment push buttons and switches or lamp test shall be one separate set for each of the annunciator.



**SECTION VI – TECHNICAL SPECIFICATIONS**

In case of prolonged audible alarm, an automatic reset of the alarm bells shall take place within adjustable time of 0.5 to 5 minutes.

**EW-5.3.3.9 Indicating Instruments**

All indicating instruments shall be of the flush mounted back connected type. The indicating plate shall be white faced with black markings and black pointer, long scaled (at least 210° wide) provided with anti-parallax, direct reading type and unless otherwise specified herein, scales of indicating meters shall be submitted for approval of the NPC. For control boards adopting mosaic tile, the size presented in front of the mosaic panel shall be approximately equivalent to three (3) x three (3) mosaic tile block. All indicating instruments shall comply with ANSI C39.1, "Requirements for Electrical Indicating Instruments".

All indicating instruments shall fulfill the requirements for accuracy class 0.5 except for the frequency meter which shall have  $\pm 0.01$  Hz. The cases shall be dust-tight and the moving element or pointer having a zero adjustment screw or knob readily accessible from the front without needing to remove the cover.

All indicating instruments shall be designed for 60 Hz circuits and shall be suitable and calibrated for use in voltage transformer secondaries and a current transformer secondary specified in the Technical Data Sheets. Potential coils shall be designed for 150 V AC continuous operations while current coils shall be designed to withstand 40 times the rated rms current rating for 2 seconds.

All voltmeters and ammeters for lines and transformers shall be provided with a selector switch for phase selection. If the selector switch for the ammeter is located in the CT circuit, the switch shall be designed to prevent opening of the CT circuit during phase selection.

Wattmeters and varmeters shall have zero center to indicate the direction of power flow. The right part shall show the incoming power to the main bus and the left part shall show power outgoing from the main bus. All power indicating instruments shall be designed for a neutral grounded system, 3-element, 3-phase, 4-wire type with 3 current and 3 potential coils.

Frequency meters shall be complete with external reactors (if needed). The scale range shall be from 55 Hz to 65 Hz.

The control switchboard shall be provided with the following indicating instruments:

**Lines**

Voltmeters  
Ammeters  
Varmeters  
Wattmeters

Power Transformers Primary Side:  
Ammeters



## SECTION VI - TECHNICAL SPECIFICATIONS

**Power Transformers Secondary Side:**

Ammeters  
Varmeters  
Wattmeters

**Power Transformers Tertiary Side:**

Ammeters

**Shunt Reactors**

Ammeters

**Shunt Capacitors**

Varmeters  
Ammeters

**Buses (each bus-section)**

Voltmeter (indicating and recording)  
Frequency meter

**EW-5.3.3.10 Control and Instrumentation Switches**

All control and instrumentation switches shall be of the miniature type adaptable to a mosaic tile board. Each switch shall be provided with ample contact stages and suitable for arrangements to perform the functions of the control system. Contacts for all control and instrument switches shall be self-aligning and shall operate with wiping action. Positive means of maintaining high pressure on closed contacts shall be provided.

Pressure springs shall not carry current. The covers on the switches shall be readily removable for inspection of contacts. All control and instrument switches shall be suitable for operation on voltage circuits specified in the Technical Data Sheets, and shall be capable of satisfactorily withstanding a life test of at least 10,000 operations under rated current. All control and instrument switches shall be capable of carrying 20 amperes without exceeding a temperature rise of 30°C. The inductive load interrupting rating shall not be less than 2 amperes at 230 V AC or 125 V DC control circuit power supply.

Circuit Breaker and Disconnect Switch Control Switches shall be of the discrepancy type both for mosaic tile panel and for sheet steel board panel. Ammeter switches shall be of the non-current breaking type while voltmeter switches shall be of the maintained contact type.

Synchronizing switches shall be of the maintained contact type, operable only by use of a key which is removable only when the switch is in the "off" position.

Test switches shall be provided where test facilities are required. The test switches shall be back connected, semi-flush mounted with removable covers.



## SECTION VI – TECHNICAL SPECIFICATIONS

Ammeter Selector (AS) switches shall three independent circuits, maintained contact type with intermediate position overlapping contacts and with one or more OFF positions.

Voltmeter Selector (VS) switches shall be maintained contact type suitable for either phase-to-neutral or phase-to-phase voltage selection.

**EW-5.3.3.11 Switchboard Accessories****Terminal Blocks**

Terminal blocks shall be mounted so as to give easy access to wires, terminations and ferrules and shall give a clear view of the arrangement of cable tails. The AC, DC current and voltage transformer inputs shall be separately grouped and adequately protected. Each wire shall be connected to an individual terminal which shall have a clearly lettered marking strip corresponding to the wiring diagram. To allow for extensions and alterations, approximately 25% extra terminals should be provided per terminal block.

Terminal blocks for control wiring shall be rated not less than 30 A, 600 V with barriers of the type approved by the NPC.

Isolation-type terminal blocks shall be provided for the auto-reclosing scheme isolation and for all external alarms on each panel. Isolation type terminal blocks for the sequence of events and transient fault recorder terminals shall also be provided. Shorting type of terminal blocks for current circuit isolation to transient fault recorder shall be provided.

Terminal blocks shall not have more than twelve positions per block, shall be rated 600 volts, 30 amperes, shall be one-piece type and shall have vinyl marking strips. They shall have terminal screws on both sides; box clamps or saddle clamp terminals are not acceptable. No live metal shall be exposed at the back of the terminal blocks.

Every terminal point shall have individual and complete identification identical to those on the wiring diagrams and shall be acceptable to the NPC. Terminals for NPC's external connections shall be arranged for consecutive connections of conductors within one cable. Only one external wire will be connected to each outgoing terminal point. Wires (usually three to five, including ground isolating jumpers) for a given current transformer or voltage transformer circuit shall be connected to a single terminal block; they shall not be split between two blocks.

**Nameplates**

Each piece of equipment mounted on or inside the panels shall be provided with a nameplate. Nameplate shall be made of black surface, white core micarta or sheet plastic with lettering engraved on the white surface exposing the white core. Single phase items shall be identified by nameplates as to the particular phase in which they are connected. Nameplate sizes shall be approximately 25 by 75 mm or 50 by 150 mm. The nameplates shall be fastened to the panels with the black finished round-head screws. Nameplate



SECTION VI – TECHNICAL SPECIFICATIONS

design shall be submitted for approval to the NPC, together with samples of engraved nameplates.

Ground Bus

A ground bus of copper bar not less than 60 sq.mm shall be bolted to the frame of each panel in such a way as to make a good electrical contact. For the switchboards and other panels, a ground bus shall be provided along the front and rear of the switchboards and shall be cross-connected at each panel end.

The ground bus shall have drilling at each end to permit interconnections with the ground busses in adjacent units. The necessary copper bar jumpers, bolts, nuts and washers for making interconnection shall be furnished.

The ground busses in the switchboard units at the left and right ends of the control switchboard end sections each shall be provided with a solder bus clamp type pressure connector for terminating 100 mm<sup>2</sup> of stranded copper ground connector.

Test Terminals

Test terminals of plug-in type shall be provided for each group of metering or indicating instruments connected to the same instrument transformer. In cases where indicating instruments or meters connected to the same current transformer secondaries are installed on separate assemblies, test blocks shall be provided on each assembly to permit calibration and checking. Sufficient test plugs shall be provided for each test block.

All test devices and test switches shall permit complete isolation of the associated device or devices from the instrument transformers and other external circuits, and shall permit means for testing the device or devices from an external source through the use of appropriate test plugs.

Current transformer secondary circuits shall not be open-circuited at any time during operation of the test devices and test switches or during insertion or removal of the test plugs.

Interior Lighting and Convenience Outlets

A switch controlled fluorescent lamp shall be installed at the top of each switchboard unit for internal illumination. The switch shall be located at a convenient height inside the unit. A duplex convenience outlet with rating specified in the Technical Data Sheets of Section E.1.5 shall be furnished and installed in each switchboard section at a convenient location.

The lamp switch and convenience outlet shall be located near the latch side of the door in single door units and near the hinge side of a door in double door units. The lamp and convenience outlet shall be wired to terminal block points for connection to a power source in the Technical Data Sheets.

## SECTION VI – TECHNICAL SPECIFICATIONS

**EW-5.3.4 Metering Panel Requirements**

A Metering Panel shall be provided, if required by the type of control board specified in the Technical Data Sheets. The Metering Panel basically supports the functions of the Main Control Panel. The panels shall include the following:

- a. Watt-hour meters
- b. Recording meters
- c. other accessories

**EW-5.3.4.2 Watt-Hour Meters**

Watt-hour meters shall be semi-flush mounted, front connected, drawout, switchboard type. The meter cases shall be dust-tight and moisture proof and shall fit into the switchboard in such a way as to permit reading without opening the corresponding front cover.

It shall be of the electronic metering module type with LED digital displays with limits of error according to IEC 60070.

The meters shall be suitable for continuous three-phase operation from the secondaries of current transformers and voltage transformers, with the ratio and connections indicated on the bid drawings or as required.

Meters for ungrounded systems shall be 2-element, 3-wire type with 2 current and 2 potential coils while meter for neutral grounded system shall be 3-element, 4-wire with 3 current and 3 potential coils.

Meters shall be equipped with a photoelectric 3-wire pulse initiator, which shall operate a polarized relay for multiplying the pulse initiator contacts to provide inputs to remote terminal units.

**EW-5.3.4.3 Recorders**

Recorders shall be of the null balance, pen type, strip chart type, operating from ungrounded 230volt AC, 60 Hz power supply unless otherwise specified in the Technical Data Sheets.

The MW scale shall be unidirectional and the MVAR scale shall be bi-directional.

Chart width shall be approximately 250 mm. Recorders shall have 100 mm per hour chart speed and shall be provided with means for convenient cutting and removal of chart records.

Recorders shall have dust-tight, moisture resistant cases, designed for semi-flush mounting, with fluorescent chart illumination and glare-free glass. Each recorder shall be provided with a two year supply of chart paper and ink.

Scaling resistors shall be provided as necessary for correct operation of recorders in transducers circuits.

Recorders shall have an accuracy class of 1.5 or better.





SECTION VI – TECHNICAL SPECIFICATIONS**EW-5.3.5 Transducers****EW-5.3.5.1 General**

The transducers shall be located at the main control board and shall employ electronic circuitry to provide DC current output for an AC current or voltage input. It shall be designed for continuous operation with no deterioration in specified performance.

The transducers shall have galvanic separation between input and output. The transducers shall possess, but not limited to the following characteristics:

- a. All transducers shall meet IEEE surge withstand capability tests.
- b. Transducers output signal shall be free from electromagnetic interference and noise.
- c. The transducers shall not require frequent calibration or maintenance.
- d. Transducers shall have integrated output current amplifiers with a range of 0 to 1 mA d.c. (unidirectional) or -1 to 0 to +1 mA d.c. (bi-directional) through a load resistance of 0 to 3000 ohms for all analog measurement values. Final considerations as to the output of the transducers shall be made during the checking of manufacturer's drawings after award of contract.
- e. Response time to 99.5% of final values shall not exceed 400ms.
- f. Maximum adverse temperature and humidity effect on accuracy of the transducers shall not exceed  $\pm 0.25\%$  over the temperature range of + 5 to + 55°C and conditions of relative humidity of 0 to 95%.

**EW-5.3.5.2 Watt-Var Transducers**

Watt and Var transducers shall be of the three-element type. Suitable for single phase, 115V AC, 60Hz power supply.

Current elements shall be rated 5 amperes continuously, 10 amperes continuous overload, 200 amperes overload for 1-second, and shall have a burden not exceeding 0.5 volt-amperes per element.

Voltage elements shall be rated 115volts, 150volts continuous overload, shall have an operating range of 0 to 143volts and shall have a burden not exceeding a volt-ampere per element.

Transducer shall operate satisfactorily with any input power factors between zero leading or lagging and unity.

Var transducers shall be complete with required phase shifting transformers. Watt and Var transducers shall provide an output signal of 1-0-1-milli-amperes DC through any external load resistance between 0 and 3000 ohms for full scale input.

Means shall be provided for the transducers to have  $\pm 10$  percent calibration adjustment.



## SECTION VI – TECHNICAL SPECIFICATIONS

**EW-5.3.5.3 Voltage Transducers**

Voltage transducers shall be of the single-element type, suitable for single-phase 60 Hz operation. The voltage element shall be rated 115volts, 150volts continuous overload, and shall have a burden not exceeding 2 volt-amperes. Full scale input rating shall be 150 volts.

Voltage transducers shall provide an output signal of 1 milli-ampere DC through any external load resistance between 0 and 3000 ohms for full scale input. Transducers shall have  $\pm 10$  percent calibration adjustment.

**EW-5.3.5.4 Current Transducers**

Current transducers shall be of the single-phase type, suitable for single-phase, 60 Hz operation. The current element shall be rated 0.5 amperes full scale input, 10 amperes continuous overload, 200 amperes overload for 1 second, and shall have a burden not exceeding 2 volt-amperes.

Current transducers shall provide an output signal of 1 milli-ampere d.c. through any external load resistance between 0 and 3000 ohms for full scale input. Transducers shall have  $\pm 10$  percent calibration adjustment.

**EW-5.3.5.5 Frequency Transducers**

Frequency transducers shall be of the single-element type, suitable for single-phase, 60 Hz operation. The element shall be rated 115 volts, 150volts continuous overload and shall have a burden not exceeding 2 volt-amperes.

Frequency transducers shall have a rated operating range from 85 to 145 volts. For input frequencies ranging between 55 to 65 Hz the transducer output shall be 0 to 1 milli-ampere DC through an external load resistance between 0 to 3000 ohms.

**EW-5.3.5.6 Transducer Panel**

All transducers are envisioned to be installed inside the Main Control Switchboard. However, in case that the transducers can not be accommodated inside the Main Control Switchboard, a separate transducer panel shall be included in the supply and the construction of which is similar to the Main Control Switchboard.

**EW-5.3.6 Test Equipment and Accessories**

The Contractor shall include the necessary test equipment, tools and other accessories for the testing, commissioning and maintenance of the main control switchboard aside from those mentioned in the Technical Data Sheets. Cost of these test equipment shall be included in the price of the Main Control Switchboard.

A list of these test equipment and tools shall be supplied with the Bid.



SECTION VI - TECHNICAL SPECIFICATIONS**EW-5.3.7 Other Technical Requirements for the Main Control Switchboard(s)**

Other features for the main control switchboard, if required by the NPC are stated in the Technical Data Sheets.

**EW-5.4 INSTALLATION**

Installation will be by Contractor unless specified otherwise in Section B.1.0 of the Technical Data Sheet.

When the installation is by Contractor, such as for turn-key contracts, complete details of proper handling, transport and storage, installation, testing, commissioning, performance guarantees, etc. shall be provided for NPC's review and approval.

**EW-5.5 FACTORY ASSEMBLY AND TESTS****EW-5.5.1 General**

The main control switchboard shall be completely assembled and adjusted at the factory and given the manufacturer's routine shop tests and also other test as specified herein. All parts shall be properly marked for ease of assembly in the field. All routine and quality conformance tests required herein shall be witnessed by the NPC or his authorized representative unless waived in writing, and no equipment shall be shipped until released for shipment by the NPC or his authorized representative.

The test equipment, test methods, measurements and computations shall be in accordance with the latest applicable requirements of ANSI and IEC Standard except in cases where otherwise set forth, and shall be subject to the approval of the NPC.

**EW-5.5.2 Routine Test**

These tests shall include material tests and tests during manufacture as per the manufacturer's established practice and/or other approved standards. However, on electronic equipment individual component tests and burn-in tests of important modules (temperature and voltage stress) shall be performed.

Routine testing shall be performed using automatic processes wherever practical, in particular for wiring testing. Routine tests prescribed by the applicable standards shall be performed on the completed apparatus, and in particular dielectric and interference tests as follows:

- a. Power frequency tests (insulation) according to IEC 60255-1 or equivalent ANSI/IEEE standard.
- b. Impulse voltage test (insulation) according to IEC 60255-A (Class III) or equivalent ANSI/IEEE standard.
- c. HF interference test according to IEC 60245-4 or ANSI/IEEE C37.90a-74.



## SECTION VI - TECHNICAL SPECIFICATIONS

The Contractor shall make all preparation for tests and provide the test apparatus and personnel and shall notify the NPC the date of the test forty-five (45) days in advance.

The tests noted below shall be performed and maybe witnessed by the NPC or his authorized representative on the equipment covered by the Specification at the manufacturer's plant before shipment:

a. Complete Ringout of All Wiring

A complete point to point ringout of all wiring against the latest wiring diagram shall be made to ensure that the assembly has been wired in accordance with its wiring diagram and further to ensure that the wiring diagram for any assembly is an accurate representation of that assembly.

b. Check of All Meters and Instruments

The calibration and internal connection of all meters and instruments are assumed to have been made in the normal production process. However, to establish that the connections between the associated incoming blocks and these instruments and meters are correct it is required that three-phase voltage and current be applied at the terminal blocks with the proper phase angle relationship to check the direction of rotation.

c. Complete Functional Test

This test is intended to completely check the functional operation of the equipment. The test shall be a check of all the tripping, closing, auxiliary circuits, interlocking, etc., for each panel or unit.

d. 1000 Volts Megger Test

Each circuit or bus shall be given an individual 1000 V megger test with a minimum permissible reading of 6 megohms.

e. Mechanical Inspections

This shall be a physical inspection of the equipment as a whole to ensure that all components are mechanically sound and that there are no imperfections. Also attention should be given to establishing that all special requirements of the Specification have been met.

### EW-5.5.3 Type Tests

For all standard equipment, the Contractor shall submit five (5) certified copies of the results of type tests on each type of equipment to be supplied to show the adequacy of its design.



## SECTION VI – TECHNICAL SPECIFICATIONS

**EW-5.6 DATA AND DOCUMENTATION REQUIREMENTS****EW-5.6.1 General**

Contractor-furnished data and information shall be the guaranteed performance data, predicted performance, interface requirements and construction features of all Contractor's furnished equipment. The accuracy of such information and its compatibility with overall performance requirements specified by NPC are the sole responsibility of the Contractor.

All information submitted as part of Proposal Data will become part of contract data for successful bidder.

**EW-5.6.2 Data and Information to be Submitted During Post Qualification**

Contractor shall furnish during post qualification the filled-in Section B.5.0 of the Technical Data Sheets.

**EW-5.6.3 Data and Information to be Submitted after Award of Contract**

The following items shall be submitted by the Contractor after award of contract:

- a. Brochures and catalogues to support the filled-in Technical Data Sheets and to allow NPC to evaluate the equipment/materials being offered;
- b. Outline drawings of the main control switchboard and accessories showing all critical dimensions and weights, including the following:
  1. Mounting dimensions and details and transport dimensions;
  2. Plans, elevation and sectional views;
  3. Details of mounting and anchoring;
  4. Control and power cable entrance openings;
  5. Details of main terminals and grounding connections;
- c. Schematic diagrams for control and protection including interlocking scheme;
- d. Arrangement of terminal blocks inside the control board;
- e. Certified test reports, if specified in the Technical Data Sheets;
- f. Bill of material and parts list or identifying sketch showing components;
- g. General arrangement drawings showing the layout and information for design of foundation details, overall dimensions of all equipment with details of external cable entry height and clearances;
- h. Specifications and brochures of each of the component of the control and instrumentation panel;
- i. Detailed material list contained in each panel;



SECTION VI – TECHNICAL SPECIFICATIONS

- j. Detailed functional diagram, schematic diagram, panel wiring diagram, terminal block diagram and cabling layout;
- k. General assembly and erection/installation drawings and procedures;
- l. Detailed test procedures to be followed after installation of the panels;
- m. Instruction, maintenance and operation manuals;
- n. Detailed QA Program based on ISO 9001;
- o. ISO 9001 Certification of the proposed manufacturer;
- p. Field Test to be performed and Field Test Reports duly signed by NPC representative(s); and
- q. As- built drawings as finally approved.

The Contractor shall furnish in the manner, number of copies and within the time set forth in the contract, instruction manuals in accordance with Section EW-2.9 of the General Works.



## SECTION VI - TECHNICAL SPECIFICATIONS

**EW-6.0 METALCLAD SWITCHGEAR****EW-6.1 SCOPE****EW-6.1.1 General**

This specification covers the technical and associated requirements for medium voltage metal-clad switchgear, complete with all accessories as hereafter specified and as shown on the attached drawings.

It is not NPC's intent to specify all technical requirements nor to set forth those requirements adequately covered by applicable codes and standards. The Contractor shall furnish high quality metal-clad switchgear and accessories meeting the requirements of these specification and industry standards.

The Contractor shall bear full responsibility that the equipment has been designed and fabricated in accordance with all codes, standards, and applicable governmental regulations and performs under the conditions and to the standards specified herein.

No departure shall be made from these specification and standards unless waived or modified in writing by NPC. The Contractor shall obtain from its subcontractors a statement as to compliance with this specification without exception and/or if there are any exceptions, these shall be described in detail and included in Contractor's proposal. The Contractor shall add a statement that no other exemptions are taken to this specification.

**EW-6.1.2 Works to be Provided by the Contractor**

The work to be provided by Contractor shall include, but not necessarily be limited to, supplying the equipment and services delineated in Section B.1.0 of the Technical Data Sheets.

**EW-6.1.3 Works to be Provided by NPC**

The assignment of responsibility of work to be performed by NPC is designated also in Section B.1.0 of the Technical Data Sheets.

**EW-6.2 CODES AND STANDARDS****EW-6.2.1 General**

The equipment furnished shall be in accordance with, but not limited to, the latest issues of the following codes and standards, including all addenda, in effect at time of Contract unless otherwise stated in this specification:

**ANSI/IEEE** American National Standards Institute and/or Institute of Electrical & Electronic Engineers

C37.04 Rating Structure for AC High-Voltage Circuit Breaker, including Supplements

C37.06 Preferred Ratings for Circuit Breakers



## SECTION VI – TECHNICAL SPECIFICATIONS

C37.09	Standard Test Procedure for AC High Voltage Circuit Breakers rated on a Symmetrical Current Basis
C37.010	Standard Application Guide for AC High Voltage Circuit Breakers rated on a Symmetrical Current Basis
C37.011	Application Guide for Transient Recovery Voltage for AC High Voltage Circuit Breakers rated on a Symmetrical Current Basis
C37.012	Application Guide for Capacitance Current Switching for AC High Voltage Circuit Breakers rated on a Symmetrical Current Basis
C37.081	Guide for Synthetic Fault Testing of AC High Voltage Circuit Breakers rated on a Symmetrical Current Basis
C37.1	Standard Definition, Specification, and Analysis of Systems used for Supervisory Control, Data Acquisition, and Automatic Control
C37.11	Power Circuit Breaker Control
C37.20.2	Standard for Metal-Clad and Station Type Cubicle Switchgear
C37.20.3	Standard for Metal-Enclosed Interrupter Switchgear
C37.23	Standard for Metal-Enclosed Bus and Calculating Losses in Isolated-Phase Bus
C37.24	Guide for Evaluating the Effect of Solar Radiation on Outdoor Metal-Enclosed Switchgear
C37.30	Standard Requirements for High Voltage Air Switches
C37.34	Standard Test Code for High Voltage Air Switches
C37.35	Guide for the Application, Installation, Operation, and Maintenance of High Voltage Air Disconnecting and Load Interrupter Switches
C37.37	Standard Loading Guide for AC High Voltage Switches (in excess of 1000 volts)
C37.40	Standard Service Conditions and Definitions for High Voltage Fuses, Distribution Enclosed Single-Pole Air Switches, Fuse Disconnecting Switches and Accessories
C37.41	Standard Design Test for High Voltage Fuses, Distribution Enclosed Single-Pole Air Switches, Fuse Disconnecting Switches and Accessories
C37.48	Guide for Application, Operation, and Maintenance of High Voltage Fuses, Distribution Enclosed Single-Pole Air Switches, Fuse Disconnecting Switches and Accessories
C37.90	Standard for Relays and Relay systems associated with Power Apparatus
C37.90.1	Standard for Surge Withstand Capability (SWC) tests for Protective Relays and Relays System
C37.97	Guide for Protective Relay Applications to Power System Buses
C37.100	Definitions for Power Switchgear
C57.13	Standard Requirements for Instrument Transformers
C57.13.1	Guide for Field Testing of Relay Current Transformers
C57.16	Requirements, Terminology and Test Code for Current-Limiting Reactors
C57.99	Guide for Loading Dry-Type and Oil Immersed Current-Limiting Reactors
C62	Guides and Standards for Surge Protection





Z55.1	Gray Finishes for Industrial Apparatus and Equipment
4	Standard Techniques for High Voltage Testing
32	Standard Requirements, Terminology, and Testing Procedures for Neutral Grounding Devices
<b>IEC</b>	<b>International Electro-Technical Commission</b>
60044	Instrument Transformers
60052	Direct acting analog electrical-measuring instruments and their accessories
60056	High voltage alternating-current circuit breakers
60129	Alternating current disconnectors (isolators) and earthing switches
60255	Electrical relays
60267	Guide to the testing of circuit breakers with respect to out-of-phase switching
60298	A.C. metal-enclosed switchgear and controlgear for rated voltages above 1 kV and up to and including 52 kV
60359	Expression of the Performance of electrical and electronic measuring equipment
60420	High voltage alternating current switch-fuse combinations
60427	Synthetic testing of high voltage alternating current circuit breakers
60439	Low Voltage Switchgear and Control Gear Assemblies
60466	A.C. insulation-enclosed switchgear and controlgear for rated voltages above 1 kV up to and including 38 kV
60694	Common clauses for high voltage switchgear and controlgear standards
60932	Additional requirements for enclosed switchgear and controlgear from 1 kV to 72.5 kV to be used in severe climatic conditions
60947-5-1	Control circuit devices and switching elements
1208	High voltage alternating current circuit breakers guide for maintenance
<b>ICEA</b>	<b>Insulated Cable Engineers Association</b>
S-66-524	Cross-linked-thermosetting-polyethylene-insulated Wire and Cable for the Transmission and Distribution of Electric Energy
<b>ICBO</b>	<b>International Conference of Building Officials</b>
<b>UBC</b>	<b>Uniform Building Code of the International Conference of Building Officials</b>
<b>ISO</b>	<b>International Standards Organization</b>
9001	Quality System Model for Quality Assurance in Design/Development, Manufacture and Testing
9002	Quality System Model for Quality Assurance in Production, Installation & Servicing



SECTION VI – TECHNICAL SPECIFICATIONS

<b>NEMA</b>	<b>National Electrical Manufacturers Association</b>
SG-4	Alternating Current High Voltage Circuit Breakers
SG-5	Power Switchgear Assemblies
<b>SSPC</b>	<b>Steel Structure Painting Council</b>
PA-1	Shop, Field and Maintenance Painting
PA-2	Measurement of Dry Paint Thickness with Magnetic Gages
SP-1	Solvent Cleaning
SP-3	Power Tool Cleaning
SP-5	White Metal Blast Cleaning
SP-6	Commercial Blast Cleaning
SP-10	Near White Blast Cleaning
<b>UL</b>	<b>Underwriters Laboratories, Inc. (all parts apply)</b>
44	Rubber-Insulated Wires and Cables
<b>PEC</b>	<b>Philippine Electrical Code, Part II</b>

These codes and standards set forth the minimum requirements which may be exceeded by the Contractor, if, in the Contractor's judgment and with NPC's acceptance, superior or more economical designs or materials are available for successful and continuous operation of the Contractor's equipment as required by this specification.

**EW-6.3 TECHNICAL REQUIREMENTS****EW-6.3.1 Description of Services**

The switchgear covered by this specification is for use generally in substation or switchyard. The equipment will be intended to supply the required station auxiliary service of a substation or where necessary to supply power needs of an electric cooperative having jurisdiction of the service area.

All materials and parts which are not specifically mentioned herein but are necessary for the proper erection, assembly and safe operation of the switchgear shall be furnished at no increase in cost to the NPC.

**EW-6.3.2 Design Requirements**

The equipment shall be designed to perform in accordance with the standards and as specified herein, when operating under the environmental and operating conditions given in Section B.1.0 of the Technical Data Sheets.

In all respects, equipment shall incorporate the highest quality of modern engineering, design and workmanship. It is not the intent to specify all details of design and construction; therefore, equipment shall be fabricated and equipped with accessories in accordance with Contractor's standard practices when such practices do not conflict with this specification.



SECTION VI – TECHNICAL SPECIFICATIONS

The metalclad switchgear shall be supplied complete with all equipment, instruments, meters, indicators, control switches or push-buttons, annunciators, indicating lamps, terminal blocks, wiring and miscellaneous devices as called for by this specification, or indicated in the Bid drawings.

For each feeder and bus section of the Metal-clad switchgear, an independent compact medium voltage control unit with a graphic display (LCD) to be used for metering, measurement, protection, control and supervision, including I/O and A/D modules for interfacing with the switchgear and to be used for communication with the Microprocessor Based Substation Control (MBSC) System (if substation control is thru the MBSC) shall be provided.

**EW-6.3.3 Coordination of Equipment**

The Contractor of equipment covered by this specification shall be responsible for coordination with equipment supplied by others. The Contractor shall also determine and coordinate the requirements for proper physical fit, ratings, etc. The above activity shall include, but not limited to, the following:

- a. Location and phasing of main transformer terminals including support structures on transformer with respect to the herein supplied non-segregated bus duct, bus bar or the medium voltage cables.
- b. Location and phasing of equipment terminals
- c. Current transformer (CTs) coordination for differential relays located in the switchgear when all CT's are not within switchgear.

List of equipment supplied by others with which coordination is required is indicated in the Technical Data Sheets.

The Contractor shall inform the NPC of his coordination activities by forwarding copies of correspondence(s).

**EW-6.3.4 Construction Features****EW-6.3.4.1 General**

As shown in the basic single line diagram, each line up of metal-clad switchgear is either 3-phase, 3-wire or three-phase, 4-wire 60 Hz compartment and shall be totally enclosed, outdoor type unless otherwise specified in the Technical Data Sheets, freestanding, with sections bolted together to form one rigid structure.

The construction of the different parts of the supply must be as standard as possible in order to reduce to minimum the spare parts and to make the maintenance and replacement operations easy. All similar parts must be interchangeable.

Outdoor switchgear shall be weatherproof and designed so that driving rain, sand, coal dust (where present) or other materials shall not interfere with the



SECTION VI – TECHNICAL SPECIFICATIONS

successful operation of the switchgear. Care shall be taken so that no water can be collected on top of the switchgear and enter through ventilation slots. The housing shall be constructed so that the operating heat losses and solar radiation will not produce total temperatures in the equipment beyond those allowed by the applicable standards. The housing should have thermal insulation as well as electric heaters to minimize moisture condensation.

When "walk-in" type outdoor switchgear is specified in the Technical Data Sheets, it shall be provided with adequate space between the switchgear and the outer shell doors to permit the circuit breakers to be removed and maintained with the outer shell door closed. Adequate space with lighting and polarized convenience outlets shall be provided.

Doors on weatherproof enclosures shall be full height, equipped with latches and devices to hold the door in the full open position against 10 lb/ft<sup>2</sup> wind pressure. The doors are not required to be gasketed unless specified in the Technical Data Sheets. For "walk-in" type, two weatherproof doors, one located at each end of the aisle and each equipped with crank mechanisms, which permit quick release from inside shall be provided. For "non walk-in" type, one door shall be provided for each vertical section of switchgear.

Ventilating openings shall be provided at the top and bottom of the enclosure, screened, and baffled to prevent entrance of driven rain, insects, and rodents. Dust filters shall also be furnished for the switchgear.

In case of an explosion or internal arcing, persons standing in front of the panel will not be endangering. The compartments shall be naturally ventilated but the ventilation slots in the panels shall not allow hot ionized gases to spread to an adjacent unit. Internal arcs shall be confined to the compartment in which they have originated.

In walk-in type, a sufficient number of interior aisle lights with switches inside of each door shall be provided to make all nameplates readily readable. Interior lighting shall likewise be provided for non-walk-in type metal clad switchgear. The voltage rating shall be as specified in the Technical Data Sheets.

Two (2) polarized duplex convenience outlets with rating specified in the Technical Data Sheets and with grounding shall be provided in each walk-in area. Exposed wiring shall be in conduit.

Lighting and heating shall be supplied from a Contractor furnished 230/120-volt distribution or lighting panel. Separate branch circuits shall be provided for lights, switchgear space heaters, fans, and each motor space heater.

The understructure of outdoor housings shall be covered by a sealing undercoating, at least 0.80 mm (1/32 inch) thick.

**EW-6.3.4.2 Structure**

Enclosure shall be metal enclosed, free standing with the required number of circuit breakers per vertical section stated in the Technical Data Sheets.



## SECTION VI – TECHNICAL SPECIFICATIONS

The enclosure shall be provided with separate hinged doors for access to circuit breaker and instrument compartments on the front of the structure and removable plates on the rear of each vertical section. Door handles shall have provisions for multiple padlocking (3 minimum).

Each breaker shall be isolated by externally operated drawout stabs with shutter mechanism, and safety interlocks shall be provided to prevent:

- a. Inadvertent operation of the isolating mechanism under load
- b. Opening the compartment door while the breaker is closed
- c. Closing the breaker when in operating position with door opened

Assemblies longer than 4 vertical sections shall be divided into shipping sections for ease of handling. Each section shall be shipped fabricated with all doors, operators, etc. All necessary connecting hardware, conductor links, supports, closure pieces and material as required for restoring the electrical, mechanical and structural integrity of each section shall be provided. Each shipping section shall be provided with lifting angle(s) suitable for the task. Instructions for field work necessary prior to energization shall be included with each section.

Phase relationship of stabs in all compartments shall be the same when facing the respective device and compartment covers.

Complete closure sheets on all sides, top and bottom shall be provided. The top and bottom plates of each vertical section shall be removable to facilitate drilling for conduit or tray entry.

Each unit compartment within the switchgear shall be positively grounded.

The switchgear shall be designed to permit future additions, changes, or regrouping of units by the NPC. Provisions shall be included for the future addition of vertical sections on both ends of the switchgear.

All space not presently used or indicated as spare, shall be furnished with all necessary bussing and stabs for insertion of circuit breakers at a later date.

Enclosed wireways shall be provided on multiple stack assemblies to provide separate power cable isolation for cable passing through to the adjacent compartment.

All cubicles or sections of the switchgear shall be fitted with means of lifting, e.g. lifting hooks or beams, for each cubicle or composite section of the switchgear.

#### **EW-6.3.4.3 Main Bus and Bus Taps**

Depending on the requirement stated in the Technical Data Sheets, the main bus and bus taps can either be made of high conductivity copper or aluminum bars continuously welded or bolted, rated as specified in the Technical Data Sheets and shall incorporate the following features:



## SECTION VI – TECHNICAL SPECIFICATIONS

- a. All bolted main bus joints and tap joints shall be silver plated for copper conductors or tin-plated for aluminum conductors and shall be bolted in such a manner that initial contact pressure around the bolt holes will remain substantially undiminished at bus temperatures ranging from standard rated ambient to rated full load temperatures for an unlimited service life.
- b. Main bus supports and bus insulation shall have low moisture absorption characteristics and shall retain substantially undiminished mechanical and dielectric strength for the service life of the equipment.
- c. All conductors shall be supported to withstand stresses resulting from current values equivalent to the close and latch current rating of the breakers to which they are connected.
- d. Main bus shall be fully insulated to a thickness that withstand the dielectric tests specified for 4-wire service, it shall also be fully insulated. Its current rating shall be 50% of the main buses. If the system neutral is to be grounded, this neutral bus shall be connected to the switchgear ground bus by two separate strap connections.

**EW-6.3.4.4 Ground Bus**

The ground bus material shall be the same as that used for the main bus and bus taps continuously welded or bolted. The minimum dimensions shall not be less than 6.35 mm x 50 mm (1/4 x 2 inch).

Bolted joints, splices and taps to the ground bus shall each be made with not less than two bolts each.

The ground bus, designed for the indicated maximum earth fault current, shall run along the whole length of the structure, and shall be bolted or brazed to the framework of each unit, and to each breaker grounding contact bar.

Compression type terminals acceptable to NPC, shall be provided by the Contractor at each end of the complete line-up for copper grounding cable with size specified in the Technical Data Sheets.

**EW-6.3.4.5 Circuit Breakers and Operating Mechanism**

Individual compartments shall be designed to house a horizontal drawout circuit breaker with wheels. The stationary primary disconnecting contacts shall be constructed of silver plated copper. All movable contact fingers and springs shall be mounted on the drawout module where they may be easily inspected. It shall be possible to open and close the breakers mechanically and electrically.

The operating mechanism shall be as stated in the Technical Data Sheets. With the breaker in the closed position, the charged up spring operating mechanism shall have sufficient energy to perform the three movements operation (open-close-open) without being charged up in between.



The mechanism shall be suitable for motor and/or hand rewinding. Hand rewinding shall be possible only:

- a. if there is no DC or AC voltage available for closing;
- b. if the breaker is in the test position; and
- c. if the breaker is completely withdrawn

Position switches shall be provided on each drawout module. Switches shall be suitable for 3 modes of operation, fully closed and racked in, a test position and fully open and disconnected. Test position shall permit complete testing of individual units or testing continuity of control circuits without energizing the loads. Eight (8) extra NO and eight (8) extra NC contacts shall be provided on each switch for NPC's use.

All low voltage relays, terminal blocks, controls and protective relays shall be accessible while the switchgear is energized.

Circuit breakers type shall be as stated in the Technical Data Sheets, mechanically and electrically trip free, and completely interchangeable. Provisions for padlocking the circuit breaker in either the test position or disconnect position shall be furnished.

If vacuum circuit breaker is specified, they shall be provided with surge protection equipment, if required, to limit switching surge voltage during any switching operation of the circuits (motors, dry type transformers, cables).

For each breaker, the following features shall be provided:

- a. Auxiliary contacts for interlocking and indication, including three (3) sets of spares, suitable for voltage rating specified in the Technical Data Sheets;
- b. Mechanical position indication visible from the front;
- c. Circuit breaker operation counter for number of openings; and
- d. "Spring charged" indicator

Means shall be provided for locally closing and tripping electrically operated breakers without opening the door of the breaker compartment.

Guides shall be provided for easy removal and insertion of the removable circuit breaker unit as well as stops or indicators for the accurate positioning in the "connect" and "test" positions.

The general construction shall be such that all parts of stationary and movable assembly will continuously maintain an accurate alignment of the component parts under all operating conditions within its rated capacity and also under all normal handling concerned with the insertion in and withdrawal from the operating position.

All electrically operated breakers shall be of the fast closing type. The closing time shall not exceed 0.133 seconds (8 cycles on 60-cycle basis) from receipt of closing signal. The switchgear units shall be so designed as to exclude replacement of a fast breaker with a slow closing one and vice versa.



SECTION VI – TECHNICAL SPECIFICATIONS

When power is removed from the closing control circuit after or during an incomplete closing operation, all electrically operated devices in the control circuit shall reset to the normal "breaker-open" position.

Maintenance intervals of circuit breakers shall not be less than 50 full rated short circuit interruptions, 10,000 rated current interruptions or 10 years, whichever comes first.

Safe replacement of the breaker interrupter must be possible while the remaining switchgear is "live" and must not involve the use of special tools or delicate alignments.

Breakers of the same rating and control scheme shall be completely interchangeable within the switchgear installation.

Trip and release coils shall be as required. In addition, a manually operable local trip push-button (mechanically working onto the trip shaft) shall be available. Manual, mechanical ON-switching shall be prevented if interlocking conditions exist. Mechanical indicators shall be provided to show the ON/OFF position of the breaker contacts.

**EW-6.3.4.6 Instrument Transformers**

Current transformers shall be mounted with polarity marking toward the bus and non-polarity side of the secondaries shall be wired together and grounded. Ground connection shall be made at the first terminal block and not at the current transformer. The first terminal block shall be of the shorting type.

Current transformers shall be installed so as to be readily accessible for maintenance and replacement.

The current transformer protective relay combination selected by NPC shall be reviewed by Contractor and modified if necessary to attain the following:

- a. The instantaneous overcurrent protection of any branch (motors and step-down transformers) shall operate when rated short circuit current with a 1.6 offset factor is flowing through it.
- b. The time delay overcurrent, or any other protection of a bus tie breaker shall properly coordinate with any downstream protection for the same short circuit as described in Item "a".

If Contractor's current transformer arrangement require that the cables pass through the phase and/or residual current transformers, the current transformer window shall be large enough to accommodate the cables.

Potential transformers and associated fuses shall be mounted in individual compartments on smooth rolling drawout carriages or rotating trunnions. The potential transformers shall be equipped with dead front type primary fuses of the current limiting type with an interrupting capacity not less than the rated interrupting capacity of the largest circuit breaker. The potential transformers and primary fuses shall be completely disconnected and visibly grounded





## SECTION VI – TECHNICAL SPECIFICATIONS

when in the drawn out position to permit inspection or to permit access for removal or replacement of primary fuses. Safe and convenient front accessibility shall be provided for the fuses. No low voltage fuses shall be mounted in the high voltage compartments. In addition to local potential transformer connections for metering and relaying, potential transformer leads shall be wired to a terminal block for NPC's remote use.

Cubicles for the above measuring transformers and surge arresters (if required) which include unprotected live parts shall have a protective screen door inside the cubicle door. The screen shall prevent accidental access to live parts, but it shall make visual examination of the cubicle possible.

Potential transformers shall be supplied with two high rupture capacity primary fuses for each potential transformer.

**EW-6.3.4.7 Surge Arresters**

If required in the Technical Data Sheets and shown in the basic single line diagram, surge arresters for metalclad switchgear use shall be of the gapless metal-oxide built-up of modular, identical elements with a current limiting characteristic.

The arresters shall have the characteristics and rating features specified in the Technical Data Sheets.

**EW-6.3.4.8 Ground and Test Equipment**

When a removable grounding and testing unit is specified in the Technical Data Sheets, it shall permit the user to safely energize primary circuits of instrument transformers, test phase relationship of primary conductors, determine the presence of high voltage, and to short-circuit and ground primary conductors.

**EW-6.3.4.9 Wiring**

Terminal boards shall be provided for all controls, instruments, meters and relays requiring external connection. They shall be rated not less than 25 amperes, 600 volts and provided with barriers, marking strips and terminal screws. A reasonable number of spare terminals shall be provided. However, not less than 15 percent of terminals on each block shall be spare. Each terminal point shall be marked with the designations shown on Contractor's Control Wiring Diagram (CWD).

Terminal blocks for current transformer (CT) terminals shall be the shorting type designed to protect the CTs while calibrating and/or maintaining relays or instruments.

Current and potential transformer secondary circuits not requiring external connections shall be grounded at the switchgear. Required grounding of each circuit shall be by independent connection to the switchgear ground bus.

Wiring shall be stranded copper switchgear wire with Type SIS insulation (heat-, moisture-, and flame-resistant) in most cases. Variations which may



SECTION VI – TECHNICAL SPECIFICATIONS

be needed in some cases (depending on possible special needs in certain systems) are:

- a. No. 18 AWG Teflon Type E hook-up wire for modules if space and/or extreme flexibility are critical.
- b. Special stranding where moderate flexibility is important.

All circuits shall use nothing smaller than No. 14 AWG wire. On other circuits where maximum current does not exceed 5 amperes, No. 16 AWG wire may be used. Wire shall be of adequate rating for the current to be carried. Control wiring shall be Nos. 10, 12 and 14 AWG stranded copper cables. Current transformer secondary current leads will be No. 8 AWG.

Wiring shall be free of abrasions and tool marks, including no nicks or frays from stripping of insulation. Wiring shall also:

- a. Have a minimum bending radius of 6.25 mm (1/4 inch)
- b. Have sufficient surrounding space to avoid jamming near terminal blocks, or between terminal blocks and wireways
- c. Be adequately supported to prevent sagging and breakage, caused by vibration or shock in transit.

Wiring required to interconnect shipping sections shall be terminated on a terminal board in one section, to which the loose wires of the other section will be connected when the switchgear sections are assembled. All wiring from a section that must cross the shipping split shall be terminated in the last compartment of the split and the interconnecting wiring shall be arranged so that the wiring only extends between the two adjoining components. The wiring shall be tagged, bundled, terminated and then pulled back into one of the compartments.

Where cables must be carried across hinges to devices mounted on doors, extra flexible, ICEA (Insulated Cable Engineers Association) Class D stranding conductors shall be used.

The wiring bundle shall be carried between a clamp on the door and one on the fixed portion of the cabinet. These shall be adjacent to the hinge and shall be between 300 mm and 600 mm (12 and 24 inches) apart, with the door fully open.

Clamps elsewhere shall be spaced uniformly at distances approximately no greater than 600 mm (24 inches) apart.

Contractor's wiring shall be terminated on terminal boards or equipment with insulation-gripping insulated wire terminal lugs. The tongue portion of the terminal lugs shall be flanged-spade, identical-spade or ring type.

Ratchet-type tools shall be used in attaching lugs to wires, to avoid loose connections due to insufficient pressure while crimping.

Box-clamp or saddle-clamp terminals are not acceptable because of possible damage to wire ends. Relays and other devices sometimes provided with saddle clamps shall be procured minus such clamps, or the clamps shall be



SECTION VI – TECHNICAL SPECIFICATIONS

removed in panel assembly; ring-type lugs shall be used for panel wiring to these devices.

No solder or "push" or "quick" type terminals shall be used except:

- a. Solder type for pushbuttons, on indicating lights
- b. Solder type for flat resistors
- c. Push-on for indicating lights

Terminals for NPC's external connections shall be arranged for consecutive connection of conductors within one cable. One external wire will be connected to each outgoing terminal points.

Terminations of two conductors at one terminal point shall be made by suitable bridges and links of the terminal. Terminals shall be of single insertion type and shall be suitable for connection of conductors from 2.5 mm<sup>2</sup> up to a cross-section of at least 10 mm<sup>2</sup>. Not more than one wire shall be on any terminal lugs. Individual termination on each lug is necessary to facilitate trouble-shooting.

If accidental short-circuiting certain wires can result in malfunction of equipment, such as closing or tripping of a circuit breaker, these wires shall not be terminated on adjacent terminal points.

Wire markers on both ends of each wire that is longer than 300 mm (12 inches), with indelible designations in accordance with Contractor's wiring diagrams, shall be provided. The markers shall be for NPC's approval.

The system used for designation of control wiring shall show device identification with identified terminals arranged in substantially correct physical relationship, and shall provide sufficient information at each wire termination to locate the other termination without the need of tracing actual wiring, supplementary tabulations, or to information on the function of the wire. Contractor is solely responsible for correctness of the internal wiring and for the proper functioning of the equipment being furnished. Contractor's internal wiring shall conform to NPC's control wiring diagrams terminal-to-terminal connection between devices, physically as well as electrically, for the convenience in trouble shooting.

Switchgear units internal and external connection wiring diagram shall show clearly any connection to be made in the field, because of shipping sectionalizing. Contractor shall show all external cabling information for easy reference during wiring laying and installation.

#### **EW-6.3.4.10 Control and Auxiliary Power**

The control buses shall extend throughout the length of the structure and shall be metal enclosed in conduit or by means of Manufacturer's standard duct or barriers in order to isolate them from all other voltage circuits rated 1000 volts and above. DC control buses shall be double ended so that any single break in the bus shall not prevent operation of protective or control equipment.



## SECTION VI – TECHNICAL SPECIFICATIONS

The closing and tripping circuits of each electrically operated circuit breaker shall be separately protected by means of a circuit breaker in each conductor with a voltage rating specified in the Technical Data Sheets. The tripping circuit miniature circuit breaker shall be suitable for short circuit protection only and shall have a continuous rating of not less than 30 amperes.

Two pole switches or non-automatic air circuits breakers shall be provided for connecting control supply to switchgear control bus, one at each end.

Means shall be provided for quick and convenient access, preferably by a hinged door or panel, to the control disconnecting switches and associated protective devices.

Contractor shall provide terminals for incoming stranded copper power cables specified in the Technical Data Sheets. They shall be compression type, Burndy YA or other types acceptable to NPC.

**EW-6.3.4.11 Space Heaters**

Thermostatically controlled space heaters with rating specified in the Technical Data Sheets, shall be provided for each cubicle to keep the air inside the cubicle above the dew point to prevent condensation. The heaters shall be so located so that wiring, buses, equipment and control device will not be overheated.

**EW-6.3.5 Instrumentation and Control****EW-6.3.5.1 Instrument, Meters and Relays**

Protective relays, meters and instruments shall be switchboard type, semi-flush mounted, finished dull black and must be suitable for outdoor use. It shall be placed in a separate compartment fully isolated from the M.V. power equipment. Protective relays shall be of the drawout type and shall have targets. Auxiliary relays for NPC's remote use shall be surface mounted. All relays and targets shall be labeled as to function. Specific requirements for solid state motor protection systems shall be reviewed with NPC and included in Contractor's base bid.

Relays, instruments, solid state devices, and wiring shall withstand electrical surges in accordance with ANSI C37.90 or equivalent IEC standard.

All instruments, relays indicating lights, and other control devices, specifically the DC motor for the energy storage mechanism, shall operate without overheating, loss of life or function for the continuous operating voltage and its variation specified in the Technical Data Sheets. For a 125Vdc system, variation shall be between 90volt (discharged battery) and 140volt (battery equalizing charge); duration at or near 140volt will not exceed 24hours per month, and duration at 90volt will be only in emergency or during short periodic tests. The 125volt DC system is normally float charged. Thus the continuous operating DC voltage of the items covered by this paragraph is 135volts. When tripping is via AC supply then a capacitor discharge, or similar device shall be used so that breakers can still be tripped on loss of AC power.



The breaker closing and tripping circuits shall operate properly over a voltage range specified in the Technical Data Sheets without overheating or loss of life.

All watthour meters, if required, shall be furnished with solid state pulse transmitters.

Relays shall not be located in a position that would result in inadvertent operation (close or trip), of the relays, when the cubicle door is either closed or opened.

#### **EW-6.3.5.2 Control System**

The control system of the switchgear shall be designed for manual, local and if required in the Technical Data Sheets, remote operation and indication. All devices and other accessories necessary for the local and remote control function shall be provided by the Contractor. Necessary interlocking scheme, however, should be provided so that no simultaneous control operation of the switchgear from two or more locations is possible.

Selection for the location of control operation is to be made via selector or auxiliary switch with three positions located at the breaker cubicle:

- Position 1: Local Control - control function to be done on the independent compact medium voltage control unit at the switchgear cubicle
- Position 2: Substation Control - control function to be done on the main control board at the substation control room or through the MMI display if substation control by MBSC System
- Position 3: Remote Control - control function to be done at the Remote Center (either ACC – Area Control Center or RCC – Regional Control Center)

When required at the Technical Data Sheets, control function can be incorporated on the microprocessor based substation control system.

Earthing switches if provided in each feeder cubicle shall be operated locally and manually at the switchgear. A position indicator mechanically operated shall be provided in the cubicle.

There shall be three (3) possible function of the medium voltage circuit breaker.

- Operation
- Test
- Maintenance

In the "operation" position, both power and control circuits shall be connected to the (removable) circuit breaker carriage with the breaker ready for operation. In the "test" position, the main contacts are disconnected while the control circuits connected; in the "maintenance" position, the power and control circuits are disconnected.



## SECTION VI – TECHNICAL SPECIFICATIONS

**EW-6.3.5.3 Control and Instrument Switches**

Control switches shall have pistol grip handles and instrument switches shall have round knurled handles. Synchronizing switches, if required shall have oval handles so keyed that they are removable in the "OFF" position only. Discrepancy type control switches are also acceptable.

The switches shall be rated 600volts and 20amperes continuous current. If NPC's circuit diagrams do not fulfill interrupting requirement, Contractor shall modify diagram and furnish switches having the correct series combination of contacts.

**EW-6.3.5.4 Interlocking System**

The electromechanical interlocking system shall prevent the following operations:

- a. The circuit breaker being withdrawn from or inserted into the "service position" when it is closed and when the feeder is earthed with the cubicle earthing switch;
- b. The closing of the circuit breaker, unless correctly located in the service, earth or isolated positions or unless the circuit breaker is withdrawn from the fixed portion of the equipment;
- c. Closing of the earthing switch, if provided, while the circuit breaker in the same cubicle is at "operation" position (closed or open);
- d. Operation of the bus sectionalizer (if bus sectionalizer is required or indicated in the single line diagram provided) when any circuit breaker or one bus bar section is in the closed position; and
- e. The moving position being withdrawn or replaced unless the circuit breaker is isolated and in the appropriate position for withdrawal or replacement.

Safety shutters and/or isolating barriers shall be provided for safety. Full details of the proposed interlocking facilities shall be submitted.

**EW-6.3.5.5 Accessories**

Accessories shall be furnished by Contractor in quantities indicated in the Technical Data Sheets.

The accessories furnished shall include any necessary devices for withdrawing and inserting the removable elements, devices for manual operation of the breakers, and any other special devices listed.

Handling truck(s) or equivalent device (if required) used for elevating or lowering the circuit breaker to and from its movable carriage shall have a safe margin of stability to prevent upset.

Means shall be provided for locking the wheels of handling devices to prevent movement when raising or lowering the circuit breaker.

Any manually operated device for raising and lowering the breaker shall have an advantage ratio so that one man can readily elevate the largest breaker



## SECTION VI - TECHNICAL SPECIFICATIONS

that it is designed to handle. It shall be equipped with a simple and rugged safety device which will prevent dropping the breaker or reverse rotation caused by release of the operating handle.

Cable termination complete with necessary accessories shall be provided for the outgoing or incoming feeders. The cable to be used shall be as indicated in the Bid Drawings. Cable termination shall be designed in such a way that DC voltage test of the cable can be carried out safely and conveniently.

**EW-6.3.6 Medium Voltage Power Cable or Non-Segregated Busduct**

For the purposes of connecting the metalclad switchgear to the transformer, a medium voltage power cable or a non-segregated busduct assembly shall be supplied as required in the Technical Data Sheets.

If medium voltage cables will be used or specified in the Technical Data Sheets for the connection between the transformer and the metalclad switchgear, the supply shall include but is not limited to the following:

- a. medium voltage cable;
- b. termination kit and accessories;
- c. cable duct and supporting structures

If bus and busduct assembly will be used or specified in the Technical Data Sheets for the connection between the main transformer and the metalclad switchgear, the supply shall include but is not limited to the following:

- a. bus and accessories;
- b. non-segregated busduct and supporting structures

Terminal connector hardware and accessories shall be coordinated with the material used in the bushing terminal of the transformer and the material used for the medium voltage cable (copper) to prevent electro-chemical action and corrosion.

**EW-6.3.7 Other Technical Requirements for the Metalclad Switchgear**

Other features for the metalclad switchgear, if required by the NPC are stated in the Technical Data Sheets.

**EW-6.4 INSTALLATION**

Installation will be by Contractor unless specified otherwise in Section B.1.0 of the Technical Data Sheets.

When the installation is by Contractor, such as for turnkey contracts complete details of proper handling, transport and storage, installation, testing, commissioning, performance, guarantees, etc. shall be provided for NPC's review and approval.

**EW-6.5 FACTORY ASSEMBLY AND TESTS**

**EW-6.5.1 Shop Tests**

Shop tests shall be applied to all the equipment being furnished as follows:

- a. The equipment being furnished shall be checked to assure that physical fit and clearances between the mobile unit and stationary structure are satisfactory
- b. Design tests, if required in the Technical Data Sheets, shall be performed on each generic piece of equipment, i.e., switchgear, circuit breaker, current transformer, potential transformer, current limiting reactor, etc., in accordance with the applicable ANSI, IEC, IEEE, NEMA and UL Standards listed in Section EW-6.2. Certified test reports shall be furnished.
- c. If design tests are required, data from previously conducted test, meeting the same or more stringent requirements specified herein, are acceptable. Certified tests reports shall be submitted to NPC for review and approval.
- d. Design, Production (Routine) and Conformance Tests shall be done in accordance with Section EW-6.5.2 or equivalent IEC requirement.

Contractor shall provide equipment, instruments, tools and personnel and all expenses incidental to the foregoing tests, including replacement of parts damaged during testing.

Special test requirements, if required, are indicated in the Technical Data Sheets.

Where electrical interlocks between breakers on the same switchgear assembly are required or indicated in the one-line diagram, operating tests shall be made to verify the correctness of the key and electrical interlocking circuits.

**EW-6.5.2 Tests Summary and Governing Standards**

Equipment Component Tests	Switchgear	Breaker	Current Transformer	Potential Transformer	Relays	Cables
Design	ANSI C37.20 (5.2)	ANSI C37.09 (4)	ANSI C57.13 (4.5, 4.6, 4.7, 7.9, 8)	ANSI C57.13 (4.5, 4.6, 4.7, 7.9, 8)	ANSI C37.90 (8, 9)	IPCEA S-66-524 (Part 6, 6.2 to 6.13) UL 44 (Section 85)
Production Routine	ANSI C37.20 (5.3)	ANSI C37.09 (5)	ANSI C57.13 (4.5, 4.7, 6.11, 8)	ANSI C57.13 (4.5, 4.7, 7.9, 7.10, 8)	Manufacturer Standard	IPCEA S-66-524 (Part 6, 6.14 to 6.16)
Conformance	ANSI C37.20 (5.4)	ANSI C37.09 (6)				



## SECTION VI – TECHNICAL SPECIFICATIONS

Field	ANSI C37.20 (5.5, Dielectric)	ANSI C37.09	ANSI C57.13		Utility Standard	IPCEA S-66- 524 (Part 6, 6.14.7)
-------	--	----------------	-------------	--	---------------------	--

*Note: (n) Indicates Paragraph numbers in corresponding standard.*

## **EW-6.6 DATA AND DOCUMENTATION REQUIREMENTS**

### **EW-6.6.1 General**

Contractor shall furnish the data and documents required by this specification and/or listed in Section EW-6.6.4 within the time specified, for NPC's review and/or NPC's records.

Contractor shall submit with his proposal, a proposed schedule of work including equipment delivery dates, in sufficient detail to demonstrate Contractor's ability to perform the work within NPC's required schedule.

### **EW-6.6.2 Data and Information to be Submitted with the Proposal**

Contractor shall furnish with his proposal the filled-in Section A.3.0 of the Technical Data Sheets.

### **EW-6.6.3 Data and Information to be Submitted During Post Qualification**

Contractor shall furnish during post qualification the following:

- a. Filled-in Section B.6.0 of the Technical Data Sheets.
- b. Contractor shall furnish the brochures and catalogues during post qualification to support the filled-in Technical Data Sheets and to allow NPC to evaluate the equipment/materials being offered

### **EW-6.6.4 Data and Information to be Submitted After Award of Contract**

Contractor shall submit drawings, in the manner and within the time specified, showing NPC order number and item number(s), outline and overall dimensions, clearance dimensions, connection details, weights, weld end preparation, sectional views showing functional parts, parts list and materials. All drawings which show fabrication by welding, shall indicate the joints together with the required weld joint geometry, welding procedure number and extent and type of inspection in accordance with AWS Standard A2.4.

The drawings, instruction manuals, and information submitted shall be as follows:

- a. Dimensions general assembly drawing showing arrangement of all major items, required maintenance and operating clearances, NPC's terminal pads, surfaces, and clearances required for mounting gear, including:

SECTION VI – TECHNICAL SPECIFICATIONS

1. Installation or erection drawings and details including as appropriate
  - i. required
  - ii. Installation Manuals
  - iii. Installation details for Contractor furnished loose items
  - iv. Record of all clearances, tolerances and other pertinent data required for installation
  - v. Welding and/or bolting specification and extent of field work
2. Foundations requirements, loads, fastening details
3. List of loose instruments, devices, accessories
- b. Total weight of complete assembly and individual weight of typical units
- c. Weight and dimensions of major pieces to be shipped
- d. Ratio correction factor, phase angle correction and saturation curves, as well as the internal resistance and short time and overload ratings for current transformers
- e. Rating of control transformer for NPC's auxiliary power supply, if furnished
- f. Type and catalog designation of all instruments, meters and transducers
- g. Size, material, continuous rating and temperature rise guarantee of bus conductor and method of connections of unit buses to main bus and insulation level of the buses.
- h. Size, material and three-second current rating of ground bus
- i. Description and rating of the ground and test equipment
- j. Equipment bill of material (including complete rating of breaker)
- k. Device internal connection diagrams if not available in instruction books complete with Manufacturer's standard terminal designations.
- l. Contractor shall supply one complete set of Control Wiring Diagrams after completion of shop tests with the following information added:
  1. Any changes required because of component substitutions or other reasons
  2. Actual wiring at the completion of tests
  3. Component and external connection terminal identification
- m. Contractor shall supply unit internal connection wiring diagram with identification of devices, terminals and connecting wires.

*The system used for designation of control wiring shall show device identification with identified terminals arranged in substantially correct physical relationship, and shall provide sufficient information at each wire termination to locate the other termination without referring to*



*supplementary tabulations or information on function of wire. Contractor is solely responsible for correctness of the internal wiring and for proper functioning of the equipment being furnished. Contractor's internal wiring shall conform to other equipment CWD's supplied under this Contract and shall conform physically as well as electrically to Contractor's detailed wiring diagrams.*

- n. Switchgear units internal and external connection wiring diagram shall be provided. The diagram shall show clearly any connections to be made in the field (because of shipping sectionalizing). Contractor shall show all external cabling information and space shall be reserved on Contractor's drawings for additional external wiring information;
- o. Detailed QA Program based on ISO 9001;
- p. Routine Test Reports;
- q. Field Tests to be performed and Field Test Reports duly signed and witnessed by NPC representative(s);
- r. Complete instruction manuals covering installation, operation and maintenance;
- s. ISO 9001 Certification of the proposed manufacturer; and
- t. As-built drawings as finally approved.

The Contractor shall furnish in the manner, number of copies, and within the time as set forth in the contract, instruction manuals in accordance with Section EW-2.9 of the General Works.



**EW-7.0 SURGE ARRESTERS****EW-7.1 SCOPE****EW-7.1.1 General**

This specification covers the technical and associated requirements for outdoor surge arresters of 69 kV voltage system and above for use in electric power generating station, switchyard and substation.

It is not NPC's intent to specify all technical requirements nor to set forth those requirements adequately covered by applicable codes and standards. Contractor shall furnish high quality outdoor surge arresters meeting the requirements of these specification and industry standards.

Contractor shall bear full responsibility that the equipment has been designed and fabricated in accordance with all codes, standards, and applicable governmental regulations and performs under the conditions and to the standards specified herein.

No departure shall be made from these specification and standards unless waived or modified in writing by NPC. The Contractor shall obtain from its subcontractors a statement as to the compliance with this specification without exception and/or if there are any exceptions, these shall be described in detail and included in the Contractor's proposal. The Contractor shall add a statement that no other exceptions are taken to this specification.

**EW-7.1.2 Works to be Provided by the Contractor**

The Contractor shall provide the equipment, accessories and services delineated in Section B.1.0 of the Technical Data Sheets.

**EW-7.1.3 Works to be Provided by NPC**

NPC shall provide the materials (if any) and services listed in Section B.1.0 of the Technical Data Sheets.

**EW-7.2 CODES AND STANDARDS****EW-7.2.1 General**

The surge arresters furnished shall be in accordance with, but not limited to, the latest issues of the following codes and standards, including all addenda, in effect at time of purchase order unless otherwise stated in this specification:

**ANSI/IEEE** American National Standards and/or Institute of  
Electrical and Electronics Engineers

**C62.11** Standard for Metal Oxide Surge Arresters for AC Power  
Circuits



**SECTION VI – TECHNICAL SPECIFICATIONS**

<b>ICBO</b>	<b>International Conference of Building Officials</b>
<b>UBC</b>	<b>Uniform Building Code of the International Conference of Building Officials, Section 2312 - Earthquake Regulation</b>
<b>IEC</b>	<b>International Electrotechnical Commission (all parts of listed Standards apply)</b>
60071	Insulation coordination
60099-3	Artificial Pollution Testing of Surge Arresters
60099-4	Metal-oxide Surge Arresters without Gaps for A.C. System
60815	Guide for Selection of Insulators in Respect of Polluted Conditions
<b>NEMA</b>	<b>National Electrical Manufacturers Association</b>
107	Methods of Measurements of Radio Influence Voltage (RIV) on High Voltage Apparatus
<b>ISO</b>	<b>International Standards Organization</b>
9001	Quality System Model for Quality Assurance in Design/Development, Manufacture and Testing
9002	Quality System Model for Quality Assurance in Production, Installation and Servicing

These codes and standards set forth minimum requirements which may be exceeded by Contractor if, in Contractor's judgment and with NPC's acceptance, superior or more economic designs or materials are available for successful and continuous operation of Contractor's equipment as required by this specification.

**EW-7.3 TECHNICAL REQUIREMENTS****EW-7.3.1 Description of Services**

The surge arrester(s) covered by this Specification is (are) for use in a generating stations and/or substations. The application details are in the Technical Data Sheets.

All materials and parts which are not specifically mentioned herein but are necessarily for the proper erection, assembly and safe operation of the surge arrester shall be furnished at no increase in cost to the NPC.



## SECTION VI – TECHNICAL SPECIFICATIONS

**EW-7.3.2 Design Requirements****EW-7.3.2.1 General**

Each arrester shall be new and a current standard production model with modifications as may be required to satisfy the requirements stated herein.

Each arrester shall be station class metal oxide type without gaps and shall be self-supporting, base mounted outdoor type, suitable for frame or transformer tank mounting as specified in the accompanying Technical Data Sheets. When so specified in the Technical Data Sheets, each arrester shall be furnished complete with an insulating base and a cyclometer type discharge counter with integral continuous AC leakage/internal current indicator.

When so specified on the accompanying Technical Data Sheets, each arrester shall be furnished complete with a frame type supporting structure.

The arresters shall conform to the applicable requirements of Proposed Standard ANSI/IEEE C62.11 or IEC 60 099 and NEMA Publication LA1, except as stated herein or as shown in the accompanying Technical Data Sheets.

Arrester insulator columns shall conform to the requirements of applicable ANSI, IEC and NEMA Standards, except as stated herein, or as shown in the accompanying Technical Data Sheets.

Supporting steel structure for the arrester shall be hot-dip galvanized after fabrication in accordance with the applicable provisions of ASTM 123 and A153. Threads shall be undercut an amount sufficient to allow for the galvanized coating. All galvanizing shall be performed in accordance with the best modern practice.

Arresters shall require no routine maintenance, upkeep, or attendance, except as required to remove pollution contaminants.

**EW-7.3.2.2 Working Stresses**

The design of all components, particularly those subject to shock or stress reversal, shall incorporate reasonable factors of safety in all cases.

**EW-7.3.2.3 Service Condition**

The equipment shall be suitable for outdoor installation and use at service conditions specified in Section B.1.0 of the Technical Data Sheets without corrosion, deterioration or degradation of performance characteristics.

**EW-7.3.3 Construction Features****EW-7.3.3.1 General**

The arrester design and construction shall comply with the applicable requirements of ANSI/IEEE C62.11 or equivalent IEC Standards.



**SECTION VI – TECHNICAL SPECIFICATIONS**

The arrester assembly shall consist of arrester unit, line terminal, earth terminal, insulating base, surge counter and leakage current meter and supporting structure if so specified in the Technical Data Sheets and other hardware required for installation.

The unit shall be hermetically sealed, moisture free and provided with a pressure relief system. The arresters are intended for vertical mounting on a horizontal surface.

**EW-7.3.3.2 Insulators**

Material, dimensions, structural characteristics and the general contour of insulators shall be in accordance with ANSI or equivalent IEC insulator standards.

The required number of cap screws, nuts and lockwashers, all made of stainless steel as specified in ANSI insulator standards, shall be furnished.

**EW-7.3.3.3 Terminals**

The primary terminals shall be suitable for the connection of the type of conductors specified in the Technical Data Sheets which can be either copper or aluminum conductors without use of bimetal inserts.

Each arrester shall have a metal cap with an attached flat surface terminal pad having four (4) 14.3 mm (9/16") diameter holes drilled with 45 mm (1-3/4") center line spacing per applicable ANSI and NEMA Standards. When current rating dictates the use of terminal pads with other hole drilling, the same shall be in accordance with applicable ANSI and NEMA Standards and shall be submitted to NPC for approval.

Depending on the requirement mentioned in the Technical Data Sheets, the terminal pad shall be either of high conductivity bronze alloy of copper or aluminum alloy. If copper-alloy terminal pad is required, it shall be completely and uniformly hot flowed electro-finned with commercially pure tin to a minimum thickness of 0.127 mm (0.005").

**EW-7.3.3.4 Ground Connectors**

Each arrester shall be furnished complete with a non-corroding clamp type ground connector suitable for copper stranded conductor specified in the Technical Data Sheets.

Arrester supporting structure, if so required in the Technical Data Sheets, shall be provided with two grounding pads for EHV arresters located diametrically on opposite side of the structures and one grounding pad for 230 kV and below. The grounding pad shall be located approximately 400 mm above finished ground level.

Each grounding pad shall be flat and shall be provided with a clamp type connector suitable for the size of the copper stranded ground conductor specified in the Technical Data Sheets.



Copper ground conductor connections between arresters and discharge counters shall be furnished with the arresters and shall be insulated and insulator supported to prevent conductor movement.

#### **EW-7.3.3.5 Discharge Counter**

If so specified in the Technical Data Sheets, the arrester shall be furnished complete with a discharge counter.

The discharge counter shall be of the cyclometer dial type for automatically recording the number of arrester surge discharges. Each counter housing shall include a continuous a.c. leakage/internal current indicator. The counter/indicator shall have negligible effect on arrester protective level. Discharge counter operation shall not require an external power source. Each discharge counter assembly shall include a suitable non-corroding arrester connector and a non-corroding clamp type ground connector suitable for accepting stranded copper ground conductor with the size specified in the Technical Data Sheets.

The discharge counter shall be fully weatherproofed and sealed for life and provided with means enabling the removal of the counter without disconnecting the surge arrester.

Discharge counter shall be mounted approximately 1500 mm above finish ground level both for structures and transformer tank mounted arresters.

No special maintenance or servicing shall be required by the discharge counter apart from cleaning the viewing window of the counter and the moulded epoxy resin line terminal bushing.

The discharge counter shall be provided with auxiliary contacts for use in remote indication of counter operation and if required in the Technical Data Sheets, be interfaced with the Microprocessor Based Substation Control (MBSC) System for the substation, if control system for the substation is through the MBSC.

#### **EW-7.3.3.6 Pressure Relief Device**

Each arrester units shall be equipped with a pressure device or devices to limit the internal arrester pressure so as to prevent explosion or violent shattering of the porcelain housing, if porcelain type of housing is required, with the short circuit current specified in the Technical Data Sheets.

The design of the pressure relief shall be such that it will not operate under the specified conditions or rated operating duty.

#### **EW-7.3.3.7 Corrosion Protection**

Fittings and flanges shall be hot-dip galvanized iron or bronze while surge counter housing shall be of die cast aluminum casing PVC coated for lasting resistance to surface corrosion.





## SECTION VI – TECHNICAL SPECIFICATIONS

**EW-7.3.3.8 Mechanical Strength**

The arrester shall be designed to withstand the mechanical stresses which can arise as a result of forces on the line terminal, in accordance with Section EW-7.3.3.3.

**EW-7.3.3.9 Line Discharge Energy Capability**

The arresters shall be capable of discharging the energy of a transmission line as specified in ANSI/IEEE C62.11. Test to verify this capability shall be made as described in the proposed standard.

**EW-7.3.3.10 Supporting Structures**

Supporting structures shall be fabricated of steel and be hot-dip galvanized after fabrication in accordance with the applicable provisions of ASTM 123 and A153.

All galvanized bolts, nuts and washers required for complete structure assembly and erection, including foundation anchor bolts, shall be furnished.

All individual pieces of the structures shall be marked with correct designations shown on the approved shop drawings. Marking shall be done by die stamping the marks into the metal before galvanizing and shall be clearly legible after galvanizing. The number and letter shall be a minimum of 12 mm in height and 8 mm wide.

**EW-7.4 INSTALLATION**

Installation will be by Contractor, unless specified in Section B.1.0 of the Technical Data Sheets.

When the installation is by Contractor, such as for turn-key contracts complete details of proper handling, transport and storage, installation, testing, commissioning, performance guarantees, etc. shall be provided for NPC's review and approval.

**EW-7.5 TESTS****EW-7.5.1 Design Test**

All design tests, described in ANSI/IEEE C62.11 and IEC 60099-4 shall be performed on arresters of new design. The Contractor shall submit with the proposal, certified copies of design test reports conducted on similar surge arresters design, in accordance with ANSI/IEEE C62.11 or IEC 60099-4. As minimum, these tests must include:

- a. Insulation Withstand Tests
- b. Long Duration Current Impulse Withstand Test
- c. Residual Voltage Test
- d. Duty Cycle Tests
- e. Pressure Relief Withstand Tests
- f. Test to verify thermal equivalency between complete arrester section



## SECTION VI – TECHNICAL SPECIFICATIONS

- g. Contamination Tests
- h. Impulse Discharge or Residual Voltage Tests

The surge arrester shall be opened subsequent to all test. If inspection of the internal parts reveal evidence of overheating, flashovers, or parts cracking or breaking, the surge arrester shall be considered to have failed the test.

The arrester used for these test purposes shall not be furnished as part of the scope of supply by the Contractor.

**EW-7.5.2 Routine Tests**

Minimum requirement for routine tests to be performed shall be as specified in IEC 60099-4. In addition, the following shall also be performed:

- a. All ZnO-blocks are individually checked regarding their electrical properties and energy capability, as well as life stability;
- b. Power losses are measured at 0.8 times rated voltage on each arrester unit;
- c. Check of internal corona made at 1.05 times COV. Each unit is checked to have a steady internal corona level less than 5 pC in a pass/no-pass test.
- d. Tightness check to be made on each unit in pass/no-pass test. Maximum permissible leakage is 0.0001 cc/sec at a pressure difference of 0.1 MPa.

The routine tests shall be made on each arrester to be supplied.

**EW-7.5.3 Acceptance Tests**

Acceptance tests shall be done in accordance with IEC 60099-4. These shall include:

- a. Lightning impulse residual voltage test on complete arrester;
- b. Measurement of power frequency voltage on the complete arrester at the reference current measured at the bottom of the arrester;
- c. Partial discharge test;
- d. Thermal stability test

The number of arrester units that will undergo the acceptance tests shall be as stated in IEC 60099-4, Clause 8.2 but in no case shall be lower than three (3) units. Test samples shall be chosen at random by the NPC.

## SECTION VI – TECHNICAL SPECIFICATIONS

**EW-7.6 DATA AND DOCUMENTATION REQUIREMENTS****EW-7.6.1 General**

Contractor shall furnish all data and documents required by this specification for NPC's review.

Contractor shall submit with his proposal a proposed schedule of work, including equipment delivery dates, in sufficient detail to demonstrate Contractor's ability to perform the work within NPC's required schedule.

**EW-7.6.2 Data and Information to be Submitted During Post Qualification**

Contractor shall furnish during post qualification the filled-in Section B.7.0 of the Technical Data Sheets.

**EW-7.6.3 Data and Information to be Submitted After Award of Contract**

The Contractor shall furnish in the manner, number of copies and within the time set forth in the purchase order, installation and instruction manuals in accordance with Section GW-2.9 of the General Works.

The Contractor shall also furnish the following information:

- a. Brochures and catalogues to support the filled-in Technical Data Sheets and to allow NPC to evaluate the equipment/materials being offered;
- b. Outline drawings of each arrester assembly and supporting structure, showing:
  1. Overall dimensions;
  2. Mounting dimensions including location and size of anchor bolt holes;
  3. Grounding pad and ground terminal location and details;
  4. Recommended minimum clearance;
  5. Total net weight of arrester assembly and supporting structure;
  6. Center of gravity of complete assembly;
  7. Shipping dimensions and weight of component parts;
  8. Net weight of each part to be assembled in the field;
  9. Elevations and sectional views with component parts identification by description and/or catalogue number;
  10. Rating and identification nameplate location. The nameplate shall also include the creepage distance and cantilever strength of insulator column;
  11. Detailed design calculation and stress diagrams of the supporting structures;
  12. Line terminal location and dimensional data including hole size and spacing;
  13. Grading ring location and dimensions;
  14. Porcelain color.



SECTION VI – TECHNICAL SPECIFICATIONS

- c. Outline drawings of discharge counter with integral continuous a.c. leakage/internal current indicator showing:
  - 1. Dimensions and mounting details;
  - 2. Arrester and ground terminal location and details;
  - 3. Net weight
- d. Radio influence voltage (RIV) test data;
- e. Typical wiring diagram;
- f. Discharge counter schematic diagram;
- g. Outline drawings of each insulating base showing dimensions and mounting details;
- h. Certificate Design Test and Routine Tests Reports
- i. Field Tests to be conducted after installation at site and Field Tests Reports duly signed and witnessed by NPC's representative(s);
- j. Complete instruction manuals for installation, operation and maintenance;
- a. ISO 9001 Certification of the proposed manufacturer;
- l. Detailed QA Program based on ISO 9001; and
- m. As-built drawings as finally approved.

NPC's general review of drawings and information or waiver of same shall not in any way relieve Contractor or any of its responsibilities to meet all requirements of this specification.



**EW-8.0 INSTRUMENT TRANSFORMERS****EW-8.1 CURRENT TRANSFORMER****EW-8.1.1 SCOPE****EW-8.1.1.1 General**

This specification covers the technical and associated requirements for current transformers rated 69kV and above for use in electric power generating stations, switchyard and substation.

It is not NPC's intent to specify all technical requirements nor to set forth those requirements adequately covered by applicable codes and standards. The Contractor shall furnish high quality current transformer meeting the requirements of this specification and industry standards.

The Contractor shall bear full responsibility that the equipment has been designed and fabricated in accordance with all codes, standards, and applicable governmental regulations and performs under the conditions and to the standards specified herein.

No departure shall be made from this specification and standards unless waived or modified in writing by NPC. The Contractor shall obtain from its subcontractors a statement as to the compliance with this specification without exception and/or if there are any exceptions, these shall be described in detail and included in the Contractor's proposal. The Contractor shall add a statement that no exceptions are taken to this specification.

**EW-8.1.1.2 Work to be Provided by the Contractor**

The Contractor shall provide the equipment, accessories and services delineated in Section B.1.0 of the Technical Data Sheets.

**EW-8.1.1.3 Work to be Provided by NPC**

NPC shall provide the materials (if any) and services listed in Section B.1.0 of the Technical Data Sheets.

**EW-8.1.2 CODES AND STANDARDS****EW-8.1.2.1 General**

The current transformer furnished shall be in accordance with, but not limited to, the latest issues of the following codes and standards, including all addenda, in effect at time of purchase order unless otherwise stated in this specification:

<b>ANSI/IEEE</b>	<b>American National Standards Institute and/or Institute of Electrical &amp; Electronic Engineers</b>
------------------	--

C57.13	Standard Requirements for Instrument Transformers
C57.13.1	Guide for Field Testing of Relay Current Transformers



## SECTION VI – TECHNICAL SPECIFICATIONS

IEC	International Electro-Technical Commission
60044-1	Current Transformers
60044-6	Requirements for Protective Current Transformers for Transient Performance
60060-1	High Voltage Test Techniques – Part 1: General Definitions and Test Requirements
60071-1	Insulation Coordination
60085	Thermal Evaluation and Classification of Electrical Insulation
60287	Partial Discharge Measurements
60567	Guide for Sampling of gases and of Oil from Oil-filled Electrical Equipment and for the Analysis of Free and Dissolved Gases
60815	Guide for the Selection of Insulators in Respect of Polluted Conditions
ISO	International Standards Organization
9001	Quality System Model for Quality Assurance in Design/Development, Manufacture and Testing
9002	Quality System Model for Quality Assurance in Production, Installation and Servicing

These codes and standards set forth minimum requirements which may be exceeded by Contractor if, in Contractor's judgment and with NPC's acceptance, superior or more economic designs or materials are available for successful and continuous operation of Contractor's equipment as required in this specification.

**EW-8.1.3 TECHNICAL REQUIREMENTS****EW-8.1.3.1 Description of Services**

The current transformer(s) covered by this specification is (are) for use in a generating station and/or a substation. The application details are in the Technical Data Sheets.

All materials and parts which are not specifically mentioned herein but are necessary for the proper erection, assembly and safe operation of the current transformer shall be furnished at no increase in cost to the NPC.

**EW-8.1.3.2 Design Requirements**

Current transformers shall be provided for all breakers as shown in the bid drawings. It shall be of single pole, outdoor, free standing type or of bushing type erected in the circuit breaker bushings. Depending on the requirement stated in the Technical Data Sheets, the insulation medium could either be oil or gas (SF6) insulated current transformer.

For bushing type CT, it shall be installed in the bushing turrets of the breaker. Three (3) secondary windings shall be provided in each bushing turret of the circuit breakers unless otherwise specified in the Technical Data Sheets.



**SECTION VI – TECHNICAL SPECIFICATIONS**

For free standing type CTs, it shall be mounted on a separate structure or on the breaker structure. Each CT shall be equipped with the required secondary windings mentioned in the Technical Data Sheets.

The free standing oil insulated current transformer shall be hermetically sealed by stainless steel metallic bellows. All sealing shall be located below the oil level. Expansion room shall be of gas cushion type. Oil level indicators shall be easily readable from the ground level and without having to move parts.

The primary and secondary winding of the SF6 gas insulated CTs shall be housed in a non-corrosive cylinder. SF6 gas detection system shall be provided which continuously monitors the condition of the gas inside the cylinder. Alarm signals shall be initiated in case of gas leakage or low density of gas. Auxiliary contacts shall be provided for remote indication of the gas level and shall be interfaced with the Microprocessor Based Substation Control (MBSC) system for the substation, if required in the Technical Data Sheets.

The CTs shall have adequate thermal capacity to carry without injury the momentary current capability of the circuit breaker.

Current transformers provided for protective purposes shall have overcurrent and saturation factors not less than those corresponding to the design short circuit level of the system. The CT output must accurately represent the transmission line values during both steady-state and transient conditions.

The CTs can either have a single or multi ratio as described in the Technical Data Sheets with the taps shown on the single line diagram. The design of one of the winding can be changed without affecting the ratio of the other winding.

The knee-point voltage of the CT shall be according to applicable ANSI or IEC Standards such that the CT will not saturate during normal or maximum design short circuit current operation.

All taps of each winding shall be connected to a terminal block in the secondary terminal junction box so that changes in ratio can be made at the terminal box.

**EW-8.1.3.3 Design and Construction Features****General**

The material and workmanship throughout shall be of best quality and in accordance with the modern practices. The design shall be such that installation, replacement and general maintenance may be undertaken with a minimum of time and expense.

The metal housing which forms the top of the CTs and complete protection from weather shall be easily removable, should it be necessary to "top-up" the oil chamber, if free standing CTs are supplied.



SECTION VI – TECHNICAL SPECIFICATIONS

For oil insulated CTs, an oil gauge and an oil drain valve shall be fitted on each unit containing oil. The porcelain used for the free standing CTs shall be single piece type.

Housing and Tanks of Free Standing CTs

The housing or tanks shall be of welded steel plate construction and of sufficient strength and rigidity to provide a tight-fitting gasket and sealed enclosure. All components shall be manufactured from non-corrosive material or shall be suitably protected against corrosion.

The complete assemblies shall form sealed enclosures capable of sustaining full pressure developed within housing or tank, either above or below atmospheric, under normal conditions of operation. The windings and bushings shall be hermetically sealed to prevent the entrance of moisture or leakage of dielectric when the current transformer is installed or when under transportation.

Core and Windings

The core shall be made of high quality non-aging oriented silicon steel to give the best magnetic characteristics. The windings shall be properly insulated for the specified insulation class and shall be capable of withstanding the maximum temperature under service conditions specified.

The core and winding structure shall be rigidly braced and clamped to sustain the mechanical forces under rated dynamic current and to prevent shifting of parts under transportation handling and installation.

The design of core and windings shall be such as to ensure high accuracy, uniform impulse distribution and low leakage reactance. Each secondary winding shall be wound on a separate core.

Temperature Rise

The temperature rise of the current transformer under conditions specified in IEC 60044-1 and ANSI C57.13 shall be based on a 55°C rise.

Primary Terminals of Free Standing CT's

The primary terminals shall be suitable for connection of copper or aluminum conductors without the use of bimetal inserts.

The terminal pads shall be provided with four 14.3 mm (9/16 inch) diameter holes with 45 mm (1-3/4 inch) spacing between the centers of each hole in accordance with the standard NEMA 4 holes arrangement.

The terminal pads shall be of high conductivity bronze or copper and shall be plated with hot flowed electro-tin to a thickness of not less than 0.127 mm (0.005 inch) or an aluminum alloy with hardness Hb minimum of 750 N/mm<sup>2</sup>. Whenever larger terminal pads are required for higher current rating, the mounting holes shall conform to NEMA Standards, and details of the mounting holes shall be submitted for approval.





SECTION VI – TECHNICAL SPECIFICATIONS

The static forces (horizontal and vertical forces) that it can withstand when applied at the outermost point of the terminals the greatest static and dynamic forces permitted shall be specified by Contractor.

Secondary Terminals

Secondary terminals shall be fixed studs mounted in a non-corrosive weatherproofed terminal box in the side of the transformer.

Terminal clamps for secondary windings and earthing clamps shall be designed for the connection of one or two conductors of stranded type up to 8 mm<sup>2</sup> and be so constructed that the conductors, without damage can be connected without the cable lugs.

Secondary Terminal Box

The box shall be weatherproof and corrosion-proof and shall have top and bottom hub plates drilled and tapped for standard type of rigid conduit of the following size:

Secondary winding having	
two or three or four cores	3-62 mm (2-inch hole)

The secondary terminal box shall have protection degree of IP55.

Interconnecting conduits including accessories, necessary to run the cables between the secondary terminal box of the individual and the common terminal box or junction box shall be provided by the Contractor as part of the supply for current transformer.

The terminal box shall be spacious enough to allow connection of necessary connecting leads to be performed comfortably.

Protective Devices

For 500 kV system voltage, the free standing current transformer shall be equipped with a primary bypass protective device or surge arrester for protection of the winding from high voltage surges unless data can be furnished for NPC's approval which demonstrates that primary protective devices are not required.

Earth Terminals

Size of earth terminals shall be suitable for the ground conductors specified in the Technical Data Sheets.

Terminal connector shall be made of high conductivity material and shall be completed with corrosion resistance bolts, nuts and lock washers.



SECTION VI – TECHNICAL SPECIFICATIONSSecondary Terminal Junction Box

For interconnection of the current transformers on the secondary side, common terminal box or junction box shall be provided and mounted on the supporting structure. Junction boxes if specified in the Technical Data Sheets, shall be rigid, weather proof, rain-tight type complete with ring tongue type terminal blocks suitable for cable size for 2 x 8 mm<sup>2</sup> for termination of the secondary circuit connections.

It shall be made of metal which will resist corrosion on both inside and outside surfaces; otherwise they shall be suitably protected by galvanizing (hot-dip) or painting.

Surface preparation and coatings of the common interconnecting junction box shall conform to the provision of Section EW-1.12 of the General Technical Requirements.

Cover of the junction box shall be of the hinged door type complete with sealing gaskets and door handle.

In case the junction box is made of steel sheet, the thickness of such steel sheet shall be at least 3 mm.

Junction boxes shall be sized and arranged to provide easy access for external cables, with adequate space for internal wiring and installed equipment.

For each junction box type, provisions for knockout type holes of sufficient size and dimension shall be provided.

The mounting accessories of junction boxes on supporting structures shall be supplied.

The degree of protection of the junction box shall be IP54.

Secondary Terminal Blocks

Terminal blocks shall be provided both for the terminal box and the common secondary junction box for terminating the secondary winding terminals and external cables.

The terminal blocks shall be rated for 600Vac, 30A, shorting type and must be capable of handling a maximum of two 8 mm<sup>2</sup> conductors per terminal. It shall be provided with white marking strip without covers. The white marking strips shall be marked with a circuit designation which will identify the circuit. The designation shall be related to the wiring schematic and connection diagrams.

All internal wiring shall be supplied with wire designation sleeves marked to conform with the terminal blocks and equipment drawings. These sleeves shall be machine stamped or engraved.

SECTION VI – TECHNICAL SPECIFICATIONS

All wires terminated on the terminal blocks shall be furnished with crimped or ring type connectors. Extra terminals shall be provided for grounding cable shields and future modifications.

Insulators

Insulators used for the free standing current transformer shall have an adequate mechanical and electrical strength. Porcelain housings shall be wet process, homogenous and free from blisters, burrs and other defects and shall be well vitrified, tough and impervious to moisture. Composite insulators, if required in the Technical Data Sheets, shall be 100% silicone rubber.

The porcelain insulators shall be so designed that there will be no undue stress on any parts due to temperature change. Fittings made of steel shall be galvanized or made of stainless steel.

Mechanical Strength

The free standing current transformer shall be designed to withstand the mechanical stresses which can arise as a result of forces on the primary terminals in accordance with the Technical Data Sheets.

Transient Performance

The secondary cores for use with transmission line protective relay systems shall be furnished with gaps to reduce the remanence, and designed with a low enough secondary time constant such that the maximum instantaneous error during current flow after circuit breaker reclosing is less than the value specified on the Technical Data Sheets.

The design of secondary cores for use with transmission line protective relay systems shall be satisfactory for the conditions specified in the Technical Data Sheets including the specified circuit breaker reclosing operation. They shall permit one cycle of accurate, undistorted output prior to any saturation for a full asymmetrical short circuit condition.

Supporting Structures

Supporting structures for the free standing CT's if specified in the Technical Data Sheets, shall be hot-dip galvanized after fabrication in accordance with ASTM designation A123 and A153.

All necessary galvanized bolts, nuts and washers to complete the erection shall be furnished including embedded anchor bolts for securing the supporting structures to the concrete foundation.

All individual pieces of the supporting structure shall be marked with the correct designations shown on the approved shop drawings. Marking shall be done by die stamping the marks into the metal before galvanizing and shall be clearly legible after galvanizing. The number and letter shall be a minimum of 12 mm in height and 8 mm wide.



Finished materials shall be dipped into the solution of dichromate after galvanizing for white rust protection.

#### **EW-8.1.3.4 Other Technical Requirements for the Current Transformer**

Other features for the current transformer, if required by the NPC, are stated in the Technical Data Sheets which must be complied, provided or furnished by the Contractor.

#### **EW-8.1.4 INSTALLATION**

Installation will be by Contractor unless specified otherwise in Section B.1.0 of the Technical Data Sheets.

When the installation is by Contractor, such as for turn-key contracts complete details of proper handling, transport and storage, installation, testing, commissioning, performance guarantees, etc. shall be provided for NPC's review and approval.

#### **EW-8.1.5 TESTS**

##### **EW-8.1.5.1 General**

The Contractor shall carry out at his own expense all tests necessary to ensure the satisfactory design and manufacture of the current transformer in accordance with ANSI C57.13 or equivalent IEC Standards and the present specifications.

Each current transformer shall be completely assembled and adjusted at the factory and given the manufacturer's Routine Shop Tests and also other test as specified hereunder in Section EW-8.1.5.3. All parts shall be properly marked for ease of assembly in the field. All tests required in Section EW-8.1.5.3 shall be witnessed by the NPC or his authorized representative unless waived in writing, and no equipment shall be shipped until released for shipment by the NPC or his authorized representative.

The Contractor shall make all preparation for tests and provide the test apparatus and personnel and shall notify the NPC the date of the test forty-five (45) days in advance.

Design tests in accordance with Section EW-8.1.5.2 are always required when the current transformer type and rating is Contractor's new design or Contractor's previous design with significant design changes (i.e. prototype).

If current transformer is not a prototype and if design tests are not specified in the Technical Data Sheets, certified test reports of duplicated production type are acceptable if so specified in the same section.

If tests are required, the Contractor shall submit the test procedures the Contractor intends to use. Actual test procedures to be used shall be subject to the NPC's acceptance.



**SECTION VI – TECHNICAL SPECIFICATIONS**

All applicable production tests in accordance with ANSI C57.13 or IEC equivalent shall be performed on each current transformers and reports are required.

The Contractor shall submit the test procedure of routine tests and actual design tests to NPC for approval. The test procedure shall consist of procedures, applied voltage, current and criteria to justify the result of the tests.

Additional tests, if specified in the Technical Data Sheets, are required by NPC.

**EW-8.1.5.2 Design Test**

One unit of each type and model of current transformer shall be subject to the test specified below. Previous design test records for an identical unit witnessed or inspected by a third party, maybe furnished instead of performing an actual design test, unless otherwise specified in the Technical Data Sheets.

The tests shall be performed in accordance with the latest ANSI/IEEE C57.13 or equivalent IEC Standards. These tests shall include, but not limited to the following:

- a. Short time mechanical current rating test
- b. Short time thermal current rating test
- c. Temperature rise test at maximum rated current (of continuous thermal current rating factor)
- d. Power frequency withstand voltage (wet) test
- e. Impulse voltage withstand test
- f. Wet and dry switching impulse voltage withstand test, 1175 kV crest minimum, 250 x 2500 us positive and negative waves per ANSI/IEEE C37.09 for the 500 kV current transformers.
- g. Transient performance test
- h. RIV test in accordance with NEMA Publication No. 107.
- i. Measurement of open-circuit voltage test
- j. Creepage distance measurement. The actual test shall be performed on the CT being supplied.
- k. Chopped wave impulse reliability test, only for inverted type (top core). Twelve (12) sets of 50 negative chopped wave impulse (total of 600 chopped wave impulse) shall be performed and increase of dissolved gas in the oil shall be measured.



**EW-8.1.5.3 Routine Tests**

Each current transformer shall be completely assembled at the factory and tested in accordance with the applicable requirements of ANSI C57.13 or equivalent IEC Standards.

The following routine tests, but not limited to the following shall be witnessed by the NPC or his authorized representative(s) unless otherwise waived in writing:

- a. Applied voltage test
- b. Induced voltage test
- c. Accuracy test for each ratio of all winding (including excitation curve of one unit of each item for relaying class)
- d. Polarity check
- e. Winding resistance measurement for maximum ratio of all winding but one unit of each item shall be performed for each ratio of all winding.
- f. Insulation resistance measurement or insulation power factor measurement.
- g. Partial discharge measurement
- h. Dissolved gas analysis test.

**EW-8.1.6 DATA AND DOCUMENTATION REQUIREMENTS****EW-8.1.6.1 General**

Contractor-furnished data and information shall be the guaranteed performance data, predicted performance interface requirements and construction features of all Contractor's furnished equipment. The accuracy of such information and its compatibility with overall performance requirements specified by NPC are the sole responsibility of the Contractor.

All information submitted as part of Proposal Data will become part of contract data for successful bidder. Any deviation from such data requires NPC's approval.

**EW-8.1.6.2 Data and Information to be Submitted During Post Qualification**

Contractor shall furnish during post qualification the filled-in Section B.8.1 of the Technical Data Sheets.

**EW-8.1.6.3 Data and Information to be Submitted After Award of Contract**

The following items shall be submitted before the final shipment of the equipment.

**SECTION VI – TECHNICAL SPECIFICATIONS**

- a. Brochures and catalogues to support the filled-in Technical Data Sheets and to allow NPC to evaluate the equipment/materials being offered;
- b. Outline drawings of each current transformer and supporting structure, showing:
  - 1. Overall dimensions;
  - 2. Mounting dimensions including location and size of anchor bolt holes, including base drilling plan;
  - 3. Grounding pad and ground terminal location and details;
  - 4. Recommended minimum clearance;
  - 5. Total net weight of current transformer and supporting structure;
  - 6. Center of gravity of complete assembly;
  - 7. Elevations and sectional views with component parts identification by description and/or catalogue number;
  - 8. Rating and identification nameplate location. The nameplate shall also include the creepage distance and cantilever strength of insulator column;
  - 9. Line terminal location and dimensional data including hole size and spacing;
- c. Support and/or foundation drawings for current transformer;
- d. Individual terminal boxes, common terminal box and terminal blocks details and schematic diagram;
- e. For SF<sub>6</sub> insulated CTs, details of SF<sub>6</sub> gas density/leakage monitor;
- f. Complete instruction manual covering installation, operation and maintenance;
- g. Detailed QA Program based on ISO 9001 Certification;
  - a. ISO 9001 Certification of the proposed manufacturer;
  - h. Routine Test Reports; and
  - i. Field Tests Reports to be performed and Field Test Reports duly signed and witnessed by NPC's representative(s);

The Contractor shall furnish in the manner, number of copies and within the time set forth in the contract, instruction manuals in accordance with Section GW-2.9 of the General Works.

**EW-8.2 VOLTAGE TRANSFORMER****EW-8.2.1 SCOPE****EW-8.2.1.1 General**

This specification covers the technical and associated requirements for voltage transformers rated 69kV and above for use in electric power

SECTION VI – TECHNICAL SPECIFICATIONS

generating station, switchyard and substation. The high voltage system is effectively grounded.

It is not NPC's intent to specify all technical requirements nor to set forth those requirements adequately covered by applicable codes and standards. The Contractor shall furnish high quality voltage transformer meeting the requirements of these specification and industry standards.

The Contractor shall bear full responsibility that the equipment has been designed and fabricated in accordance with all codes, standards, and applicable governmental regulations and performs under the conditions and to the standards specified herein.

No departure shall be made from these specification and standards unless waived or modified in writing by NPC. The Contractor shall obtain from its subcontractors a statement as to the compliance with this specification without exception and/or if there are any exceptions, these shall be described in detail and included in the Contractor's proposal. The Contractor shall add a statement that no other exceptions are taken to this specification.

#### **EW-8.2.1.2 Works to be Provided by the Contractor**

The Contractor shall provide the equipment, accessories and services delineated in Section B.1.0 of the Technical Data Sheets.

#### **EW-8.2.1.3 Works to be Provided by NPC**

NPC shall provide the materials (if any) and services listed in Section B.1.0 of the Technical Data Sheets.

#### **EW-8.2.2 CODES AND STANDARDS**

##### **EW-8.2.2.1 General**

The voltage transformer furnished shall be in accordance with, but not limited to, the latest issues of the following applicable standards, including all addenda, in effect at time of purchase order unless otherwise stated in this specification.

<b>ANSI/IEEE</b>	<b>American National Standards Institute and/or Institute of Electrical &amp; Electronic Engineers</b>
------------------	--

C57.13	Standard Requirements for Instrument Transformers
C93.1	Coupling Capacitor and Capacitor Dividers
C93.2	Capacitor Voltage Transformers

<b>IEC</b>	<b>International Electro-Technical Commission</b>
------------	---

60044-2	Inductive Voltage Transformers
60060-1	High Voltage Test Techniques – Part 1: General Definitions and Test Requirements
60071-1	Insulation Coordination
60085	Thermal Evaluation and Classification of Electrical Insulation





**SECTION VI – TECHNICAL SPECIFICATIONS**

60186	Voltage Transformers, Chapter IV: Requirements for Capacitive Voltage Transformers
60358	Coupling Capacitors and Capacitor Dividers
60567	Guide for Sampling of gases and of Oil from Oil-filled Electrical Equipment and for the Analysis of Free and Dissolved Gases
60815	Guide for the Selection of Insulators in Respect of Polluted Conditions
<b>ISO</b>	<b>International Standards Organization</b>
9001	Quality System Model for Quality Assurance in Design/Development, Manufacture and Testing
9002	Quality System Model for Quality Assurance in Production, Installation and Servicing

These codes and standards set forth minimum requirements which may be exceeded by Contractor if, in Contractor's judgment and with NPC's acceptance, superior or more economic designs or materials are available for successful and continuous operation of Contractor's equipment as required in this specification.

**EW-8.2.3 TECHNICAL REQUIREMENTS****EW-8.2.3.1 Description of Services**

The voltage transformer(s) covered by this specification is (are) for use in a generating station and/or a substation. The application details are in the Technical Data Sheets.

All materials and parts which are not specifically mentioned herein but are or the proper erection, assembly and safe operation of the voltage transformer shall be furnished at no increase in cost to the NPC.

**EW-8.2.3.2 Design Requirements**

The voltage transformer shall be single-phase, connected between phase and earth and suitable for outdoor installation.

Depending on the requirement, it can either be an inductive or a capacitive voltage transformer or a mixture of two types with the insulating medium either oil-immersed, self-cooled or SF6 gas as specified in the Technical Data Sheets.

Voltage transformer shall be hermetically sealed. Inner insulation shall be satisfactorily and permanently protected against moisture. Associated gaskets shall be resistant to sun, air, oil and water.

Accuracy shall be maintained even when pollution is such that the external leakage or creepage current down the insulator body reaches a value greater than what is allowed.



The metallic lower part of the voltage transformer shall be provided with at least one earthing clamp suited for sizes of 60 mm<sup>2</sup> to 120 mm<sup>2</sup> copper conductor.

#### **EW-8.2.3.3 Design and Construction Features**

##### General

Tanks for hermetically sealed, oil filled VT's shall have an oil level gauge or indicator readable from ground level, which shows that the hermetic sealing remains intact.

Oil-filled transformers shall be provided with appropriately located fill and drain plugs.

The core of an inductive or magnetic type VT shall have an interleave yokes and limb lamination made of high grade silicon stamping. These shall be insulated with insulated bolts. The high voltage coils shall be assembled to obtain a uniform distribution of the voltage gradients during impulse voltage conditions avoiding weak points in the insulation.

The capacitor elements of CVTs shall consist of a certain number of individual sections in series. Each section shall be made of an assembly of special paper and foil, non-inductive wound and impregnated. It shall be placed in the insulator housing in order to assure that all the capacitor elements have always the same temperature and to reduce measuring errors on the capacitive potential device during period changes of external temperature. The insulator housing can either be porcelain or composite type of insulator as required in the Technical Data Sheets.

The arrangement of a capacitor voltage transformer shall be such that the capacitive voltage divider and the intermediate voltage transformer are assembled together in one unit. No other arrangement will be accepted.

The neutral end of the primary winding shall not be earthed to the tank but brought out to a bushing. The neutral terminal bushing shall be able to withstand a test voltage of 2 kV rms for one minute.

When the CVTs are specified for revenue metering, the capacitors shall be mixed dielectric type (film and paper impregnated with synthetic oil) to guarantee the best possible stability over a wide temperature range and a long service life.

The accuracy for each winding shall be fulfilled in one step without any reconnection or use of external burdens. The accuracy shall be able to be adjusted externally.

##### Temperature Rise

The temperature rise of the voltage transformer under conditions specified in ANSI C57.13 or equivalent IEC Standards shall be based on a 55°C rise.



### Primary Terminals

The primary terminals shall be suitable for connection of copper or aluminum conductors without the use of bimetal inserts.

The terminal pads shall be provided with four 14.3 mm (9/16 inch) diameter holes with 45 mm (1-3/4 inch) spacing between the centers of each hole in accordance with the standard NEMA 4 holes arrangement.

The terminal pads shall be of high conductivity bronze or copper and shall be plated with hot flowed electro-tin to a thickness of not less than 0.127 mm (0.005 inch) or an aluminum alloy with hardness Hb minimum of 750 N/mm<sup>2</sup>. Whenever large terminal pads are required for higher current rating, the mounting holes shall conform to NEMA Standards, and details of the mounting holes shall be submitted for approval.

The static forces (horizontal and vertical forces) that it can withstand when applied at the outermost point of the terminals including the greatest static and dynamic forces permitted shall be specified by Contractor.

### Secondary Terminals

Secondary terminals shall be fixed studs mounted in a weather proof terminal box in the side of the transformer.

Terminal clamps for secondary windings and earthing clamps shall be designed for the connection of one or two conductors of stranded type up to 8 mm<sup>2</sup> and be so constructed that the conductors, without damage can be connected without the cable lugs.

All coupling capacitor voltage transformers and coupling capacitors completed with carrier accessories shall be equipped with carrier terminal connectors suitable for 12-24 mm<sup>2</sup> copper cable and located inside of secondary terminal box for easy access of connection. The cable hole with cable gland suitable for 20 mm outside diameter cable shall be provided at the bottom of secondary terminal box. The insulation level of carrier terminal shall be the same as carrier drain coil as specified in the Technical Data Sheets.

### Secondary Terminal Box

The box shall be weatherproof and corrosion-proof and shall have top and bottom hub plates drilled and tapped for standard type of rigid conduit of the following size:

Secondary winding having	
two or three windings	3 - 62 mm (2-inch hole)

The secondary terminal box shall have protection degree of IP54.

Interconnecting conduits including accessories, necessary to run the cables secondary terminal box of the individual and the common terminal box or



SECTION VI – TECHNICAL SPECIFICATIONS

junction box shall be provided by the Contractor as part of the supply for voltage transformer.

The terminal box shall be spacious enough to allow connection of necessary connecting leads to be performed comfortably.

Protective Devices

The secondary circuits shall be protected by miniature circuit breakers (MCCB's) of adequate characteristics. Each MCCB shall have thermal and instantaneous magnetic trip devices for overload and short circuit protection and shall be provided with suitable number of auxiliary contacts for local and remote annunciation to interface tripping with the main control board or with the Microprocessor Based Substation Control (MBSC) System if the substation control is through the MBSC.

For coupling capacitor voltage transformer, a potential grounding switch shall be provided.

Earth Terminals

Size of earth terminals shall be suitable to the ground conductors specified in the Technical Data Sheets.

Terminal connector shall be made of high conductivity material and shall be completed with corrosion resistance bolts, nuts and lock washers.

Secondary Terminal Junction Box

For interconnection of the voltage transformers on the secondary side, common terminal box or junction box shall be provided and mounted on the supporting structure. Junction boxes if specified in the Technical Data Sheets, shall be rigid, weather proof, rain tight type complete with ring tongue terminal blocks suitable for termination of the secondary circuit connections, consisting of two conductors of 8 mm<sup>2</sup> size.

It shall be made of metal which will resist corrosion on both inside and outside surfaces, otherwise they shall be suitably protected by galvanizing (hot-dip) or painting.

Surface preparation and coatings of the common interconnecting junction box shall conform to the provision of Section EW-1.12 of the General Technical Requirements.

Cover of the junction box shall be of the hinge door type complete with sealing gaskets and door handle.

In case the junction box is made of steel sheet, the thickness of such steel sheet shall be at least 3 mm.

Junction boxes shall be sized and arranged to provide easy access for external cables, with adequate space for internal wiring and installed equipment.



SECTION VI – TECHNICAL SPECIFICATIONS

For each junction box type, installed equipment provisions of 5 knockout type holes 62 mm diameter size shall be provided.

Each junction box shall be provided with 2-spare miniature circuit breakers of each circuit breaker rating and the spare miniature circuit breakers shall be properly kept in the junction box.

The mounting accessories of junction boxes on supporting structures shall be supplied.

The degree of protection of the junction box shall be IP54.

Secondary Terminal Blocks

Terminal blocks shall be provided both for the terminal box and the common secondary junction box for terminating the secondary winding terminals and external cables.

The terminal blocks shall be rated for 600Vac, 30A and must be capable of handling a maximum of two 8mm<sup>2</sup> conductors per terminal. It shall be provided with white marking strip without covers. The white marking strips shall be marked with a circuit designation which will identify the circuit. The designation shall be related to the wiring schematic and connection diagrams.

All internal wiring shall be supplied with wire designation sleeves marked to conform with the terminal blocks and equipment drawings. These sleeve markings shall be machine stamped or engraved.

All wires terminated on the terminal blocks shall be furnished with crimped or ring type connectors. Extra terminals shall be provided for grounding cable shields and future modifications.

Terminal connectors suitable for 16mm<sup>2</sup> - 25mm<sup>2</sup> copper cable shall also be provided for the RF carrier leads when the voltage transformers are specified with carrier accessories.

Insulators

Insulator used for the voltage transformer shall have an adequate mechanical and electrical strength. Porcelain housings shall be wet process, homogenous and free from blisters, burrs and other defects. Composite insulators, if required in the Technical Data Sheets shall be 100% silicone rubber.

The porcelain used for capacitor voltage divider of the CVT shall be so designed as to give sufficient safety margins for normal wind loads and line conductor forces. For special applications, the CVT shall be designed to allow for the mounting of a line trap in the top, if required in the Technical Data Sheets.



SECTION VI – TECHNICAL SPECIFICATIONSMechanical Strength

The voltage transformer shall be designed to withstand the mechanical stresses which can arise as a result of forces on the primary terminals mentioned in this section.

Ferro-resonance

For coupling capacitor potential device, the design shall be incorporated with sufficient suppression of ferro-resonance conditions, adequate damping of transient phenomena and assurance of high accuracy with high burden and insurance against frequency variation. This device shall be independent of the size of the connected burden and shall protect the transformers without connection to any external burdens.

The device shall be accessible for control measurement of the damping circuit components.

Corona Rings

Corona rings shall be supplied, if required in the Technical Data Sheets to meet specified RIV levels.

Supporting Structures

Supporting structures, if specified in the Technical Data Sheets, shall be hot-dip galvanized after fabrication in accordance with ASTM designation A123 and A153.

All necessary galvanized bolts, nuts and washers to complete the erection shall be furnished including embedded anchor bolts for securing the supporting structures to the concrete foundation.

All individual pieces of the supporting structure shall be marked with the correct designations shown on the approved shop drawings. Marking shall be done by die stamping the marks into the metal before galvanizing and shall be clearly legible after galvanizing. The number and letter shall be minimum of 12 mm in height and 8 mm wide.

Finished materials shall be dipped into the solution of dichromate after galvanizing for white rust protection.

**EW-8.2.3.4 Other Technical Requirements**

Other features for the voltage transformer, if required by the NPC, are stated in the Technical Data Sheets, which must be complied, provided or furnished by the Contractor.

**EW-8.2.4 INSTALLATION**

Installation will be by Contractor unless specified otherwise in Section B.1.0 of the Technical Data Sheets.



## SECTION VI – TECHNICAL SPECIFICATIONS

When the installation is by Contractor, such as for turnkey contracts complete details of proper handling, transport and storage, installation, testing, commissioning, performance guarantees, etc. shall be provided for NPC's review and approval.

**EW-8.2.5 TESTS****EW-8.2.5.1 General**

The Contractor shall carry out at his own expense all tests necessary to ensure the satisfactory design and manufacture of the voltage transformer in accordance with ANSI C57.13 or equivalent IEC Standard and this specification.

Each voltage transformer shall be completely assembled and adjusted at the factory and given the manufacturer's routine Shop Tests and also other tests as specified hereunder in Section EW-8.2.5.2. All parts shall be properly marked for ease of assembly in the field. All tests required in EW-8.2.5.2, Item "b", shall be witnessed by the NPC or his authorized representative unless waived in writing, and no equipment shall be shipped until released for shipment by the NPC or his authorized representative.

The Contractor shall make all preparations for tests and provide the test apparatus and personnel and shall notify the NPC the date of the test forty-five (45) days in advance.

Design tests in accordance with Section EW-8.2.5.2 are always required when the voltage transformer type and rating is Contractor's new design or Contractor's previous design with significant design changes (i.e. prototype).

If voltage transformer is not a prototype and if design tests are not specified in the Technical Data Sheets, certified test reports of duplicated production type are acceptable if so specified in the same section.

If tests are required, the Contractor shall submit the test procedures the Contractor intends to use. Actual test procedures to be used shall be subject to NPC's acceptance.

All applicable production test in accordance with ANSI C57.13 or IEC equivalent shall be performed on each voltage transformer and reports are required.

Additional tests, if specified in the Technical Data Sheets, are required by NPC.

**EW-8.2.5.2 Tests at Workshop**

Each voltage transformer shall be completely assembled at the factory and tested in accordance with the applicable requirements of ANSI C57.13 and ANSI C93.2 or equivalent IEC Standards for the CVTs.



## SECTION VI – TECHNICAL SPECIFICATIONS

- a. Previous design test records for an identical unit witnessed or inspected by a third party, maybe furnished instead of performing an actual design test, unless otherwise specified in the Technical Data Sheets. The design tests shall include but not limited to the following:
1. For magnetic type voltage transformers:
    - i. Short time mechanical rating test
    - ii. Short circuit thermal capability test
    - iii. Temperature rise test at thermal burden rating
    - iv. Power frequency voltage withstand (wet) test
    - v. Impulse voltage withstand test
    - vi. Creepage distance measurement. The actual test shall be performed on VT being supplied.
  2. For Coupling Capacitor Voltage Transformer (CCVT)
    - i. Power frequency withstand voltage (wet) test
    - ii. Impulse test
    - iii. Radio-influence voltage test
    - iv. Accuracy test
    - v. Short-time overvoltage test
    - vi. Thermal burden test
    - vii. Short circuit test
    - viii. Ferroresonance test. The actual test shall be performed on CCVT being supplied. The oscillographic records of test performed shall be submitted.
    - ix. Transient response test. The actual test shall be performed on CCVT being supplied. The peak value of any transient oscillation of the secondary output voltage shall decay within one cycle of rated frequency, to a value of less than 10% of the peak value before short circuit. The oscillographic records of the test performed shall be submitted.
    - x. Carrier frequency insertion loss
    - xi. Carrier drain coil rated frequency voltage drop and insulation level tests
    - xii. Low voltage terminal stray capacitance and stray inductance tests
    - xiii. Carrier frequency capacitance and dissipation factor tests
    - xiv. Mechanical tests (cantilever test)
    - xv. Low voltage terminal insulation level test
    - xvi. Creepage distance measurement. The actual test shall be performed on CCVT being supplied.
  3. For Coupling Capacitor. Tests shall be performed in accordance with the latest ANSI C93.1.
    - i. Power frequency withstand (wet) test
    - ii. Impulse test
    - iii. Radio influence voltage test
    - iv. Low voltage terminal stray capacitance and stray conductance tests





SECTION VI – TECHNICAL SPECIFICATIONS

- v. Carrier drain coil insertion loss rated frequency voltage drop, and insulation level tests
  - vi. Carrier frequency capacitance and dissipation factor test
  - vii. Mechanical test (cantilever test)
  - viii. Low voltage terminal insulation level test
  - ix. Creepage distance measurement. The actual test shall be performed on Coupling Capacitor being supplied
- b. In addition, each voltage transformer shall be subjected to the following routine tests, to be witnessed by the NPC or his authorized representative/s unless otherwise waived in writing:
- 1. For magnetic voltage transformer
    - i. Applied voltage test
    - ii. Induced voltage tests
    - iii. Accuracy test
    - iv. Polarity check
    - v. Winding resistance measurement for each ratio of all windings
    - vi. Insulation resistance measurement or insulation power factor measurement
    - vii. Partial discharge measurement
  - 2. For CCVT
    - i. On the capacitor divider
      - Capacitance and dissipation factor measurement before and after power frequency withstand voltage (dry) test
      - Power frequency withstand voltage (dry) test
      - Partial discharge measurement
    - ii. On the electromagnetic unit
      - Induced potential test on the primary circuit
      - Applied potential test on the secondary circuit
    - iii. On the complete CCVT
      - Accuracy test
      - Polarity check
      - Protective-gap setting
  - 3. For coupling capacitor

Tests to be performed will be same as in Item "2.i".

## SECTION VI – TECHNICAL SPECIFICATIONS

**EW-8.2.5.3 Other Tests**

In addition to the tests mentioned above, the other equipment attached as an accessory to the voltage transformer shall be tested in accordance with the test mentioned on the applicable provisions for the accessory equipment.

**EW-8.2.6 DATA AND DOCUMENTATION REQUIREMENTS****EW-8.2.6.1 General**

Contractor-furnished data and information shall be the guaranteed performance data, predicted performance interface requirements and construction features of all Contractor's furnished equipment. The accuracy of such information and its compatibility with overall performance requirements specified by NPC are the sole responsibility of the Contractor.

All information submitted as part of Proposal Data will become part of contract data for successful bidder. Any deviation from such data requires NPC's approval.

**EW-8.2.6.2 Data and Information to be Submitted During Post Qualification**

Contractor shall furnish during post qualification the filled-in Section B.8.2 of the Technical Data Sheets.

**EW-8.2.6.3 Data and Information to be Submitted After Award of Contract**

The following items shall be submitted before the final shipment of the equipment:

- a. Brochures and catalogues to support the filled-in Technical Data Sheets and to allow NPC to evaluate the equipment/materials being offered;
- b. Outline drawings of each voltage transformer and supporting structure, showing:
  1. Overall dimensions;
  2. Mounting dimensions including location and size of anchor bolt holes, including base drilling plan;
  3. Grounding pad and ground terminal location and details;
  4. Recommended minimum clearance;
  5. Total net weight of voltage transformer and supporting structure;
  6. Center of gravity of complete assembly;
  7. Shipping dimensions and weight of component parts;
  8. Net weight of each part to be assembled in the field;
  9. Elevations and sectional views with component parts identification by description and/or catalogue number;
  10. Rating and identification nameplate location. The nameplate shall also include the creepage distance and cantilever strength of insulator column;
  11. Line terminal location and dimensional data including hole size and spacing;
  12. Support and/or foundation drawings for voltage transformer.

- c. Support and/or foundation drawings for voltage transformer;
- d. Individual terminal boxes, common terminal box and terminal blocks details and schematic diagram;
- e. For SF<sub>6</sub> insulated VT's, details of SF<sub>6</sub> gas density/leakage monitor;
- f. Complete Instruction manuals covering installation, operation and maintenance;
- g. Detailed QA Program based on ISO 9001 Certification;
- h. Routine Test Reports;
- i. ISO 9001 Certification of the proposed manufacturer;
- j. Field Tests to be performed and Field Test Reports duly signed and witnessed by NPC's representative(s); and
- k. As- built drawings as finally approved.

The Contractor shall furnish in the manner, number of copies and within the time set forth in the contract, instruction manuals in accordance with Section GW-2.9 of the General Works.



**EW-9.0 POWER, CONTROL AND INSTRUMENTATION CABLES****EW-9.1 SCOPE****EW-9.1.1 General**

This specification covers the technical and associated requirements of 600 V power, control and instrumentation cables, and medium voltage power cable for use in switchyards and substations.

It is not NPC's intent to specify all technical requirements nor to set forth those requirements adequately covered by applicable codes and standards. Contractor shall furnish high quality power and control cables meeting the requirements of these specification and industry standards.

Contractor shall bear full responsibility that the cables have been designed and fabricated in accordance with all codes, standards, and applicable governmental regulations and performs under the condition and to the standards specified herein.

No departure shall be made from these specification and standards unless waived or modified in writing by NPC. The Contractor shall obtain from its subcontractors a statement as to the compliance with this specification without exception and/or if there are any exceptions, these shall be described in detail and included in the Contractor's proposal. The Contractor shall add a statement that no other exceptions are taken to this specification.

**EW-9.1.2 Works to be Provided by the Contractor**

The work to be provided by Contractor shall include, but not necessarily be limited to, supplying the cables and services delineated in Section B.1.0 of the Technical Data Sheets.

**EW-9.1.3 Works to be Provided by NPC**

NPC shall provide the materials (if any) and services listed in Section B.1.0 of the Technical Data Sheets.

**EW-9.2 CODES AND STANDARDS****EW-9.2.1 General**

The cables to be furnished shall be manufactured in accordance with, but not limited to the latest issues of the following codes and standards including all addenda, in effect at time of purchase order unless otherwise stated in this specification.

<b>ASTM</b>	<b>American Society for Testing and Materials</b>	
B3	Specification for Soft or Annealed Copper Wire	
B8	Specification for Concentric-Lay-Stranded Conductors, Hard, Medium-Hard, or Soft	Copper



**SECTION VI – TECHNICAL SPECIFICATIONS**

B33	Specification for Tinned Soft or Annealed Copper Wire for Electrical Purposes
B189	Specification for Lead-Coated and Lead-Alloy-Coated Soft Copper Wire for Electrical Purposes
D1248	Specification for Polyethylene Plastics Molding and Extrusion Materials
<b>IEC</b>	<b>International Electrotechnical Commission</b>
60028	International Standard of Resistance for Copper
60060	High Voltage Test Techniques
60093	Methods of Test for Volume Resistivity and Surface Resistivity of Solid Electrical Insulating Materials
60183	Guide to selection H.V. cables
60189	Low frequency cables and wires with PVC insulation
60227	Specification for Cables and Flexible Cords for Electric Power and Lighting
60228	Conductors of insulated cables
60229	Tests on Cable Over-Sheaths, which have a special protective function and are applied by extrusion
60230	Impulse test on cables and their accessories
60270	Partial Discharge Measurements
60287	Calculation of the current rating
60331	Fire Resistant Test
60332	Tests on Electric Cables Under Fire Conditions
60364	Continuous Transmission Capacity
60446	Color code for conductors
60502	Extruded solid dielectric insulated power cables for rated voltages from 1 to 30 kV
60538	Test methods for PE insulation and sheaths
60540	Test methods for elastomeric and thermoplastic compounds
60708	Low frequency cables with polyolefin insulation
60754	Halogen Content Test
60811	Common Test Methods for Insulating and Sheathing Materials of Electric Cables
60885-2	Electrical Test Methods of Electric Cables Partial Discharge Tests
60949	Calculation of Thermally Permissible Short circuit currents, Taking into Account Non-adiabatic Heating Effects
60986	Guide to short circuit temperature limits of electric cables with a rated voltage from 1.8/3(3.6) kV to 18/30(36) kV
1034	Smoke emission tests
<b>ISO</b>	<b>International Standards Organization</b>
9001	Quality System Model for Quality Assurance in Design/Development, Manufacture and Testing
9002	Quality System Model for Quality Assurance in Production, Installation and Servicing
<b>NEC</b>	<b>National Electrical Code</b>
<b>PEC</b>	<b>Philippine Electrical Code, Part I</b>



**SECTION VI – TECHNICAL SPECIFICATIONS**

These codes and standards set forth minimum requirements which may be exceeded by Contractor if, in Contractor's judgment and with NPC's acceptance, superior or more economic designs or materials are available for successful and continuous operation of Contractor's equipment required by this specification.

**EW-9.3 TECHNICAL REQUIREMENTS****EW-9.3.1 General**

The cables shall be designed for trouble-free service for the highest system voltage.

All cables and their accessories to be supplied shall have insulation levels able to withstand any voltage surges which are normally expected to occur in the power system in which the cable is to be employed, due to switching operations, sudden load variations, faults etc.

All cables shall be selected to withstand without distress any short-circuit currents in the conductor and sheath related to the existing fault levels.

The cables and its accessories shall be constructed to fulfill the requirements when operating with full load or at any load factor.

The cable shall be suitable for use in ducts, trays and for direct burial in ground.

**EW-9.3.2 Conductor**

Copper conductors for power, control and instrumentation cables shall be concentric-lay-stranded, bare, or coated in accordance with ASTM B3, ASTM B8, or ASTM B33 or equivalent IEC Standards.

**EW-9.3.3 Insulation**

Insulation shall be of the type specified in the Technical Data Sheets. Insulation type shall be in accordance with National Electrical Code Designation or equivalent IEC Standards.

**EW-9.3.4 Jacket**

A tough, ozone, low chlorine, heat, flame and moisture-resistant PVC or HDPE jacket capable of providing protection against sunlight, acids, alkalis and oils shall be furnished for all cables. Jacket materials shall meet the requirements of applicable IEC Standards.

**EW-9.3.5 Grounding Conductor**

Copper grounding conductors shall be furnished within-multi-conductor 600 V power cables. Total cross-sectional area of the grounding conductors shall be in accordance with the National Electrical Code requirements or equivalent IEC Standards. Grounding conductors shall be bare.



## SECTION VI – TECHNICAL SPECIFICATIONS

**EW-9.3.6 Assembly**

All multi-conductor cables shall be bundled together with non-hygroscopic fillers to assure a smooth circular assembly. A lapped core binding tape shall be applied over the assembly.

**EW-9.3.7 Technical Requirements for Control and Instrumentation Cable**

For Instrumentation Cables, the following additional criteria shall apply:

**Drain Wire**

Class B, 7 strands, annealed, tinned copper drain wire (not less than two AWG sizes smaller than the insulated conductor but not smaller than 20 AWG), to be laid spirally with the same direction and lay as the twisted pair.

**Shielding Tape**

Type of shielding tape, if not specified in the Technical Data Sheets shall be a 100 percent coverage of a minimum of 2.0 mil Aluminum/polyester tape with metallic face of tape in continuous positive contact with the drain wire. Minimum overlap of shielding tape shall be not less than 20% of its width. The twisted pairs shall have their shields isolated from one another.

The semi conducting thermosetting compound screen layer shall be able to be peeled off easily, without leaving any residue on the insulation.

**Cabling**

Pairs are to be cabled with fillers, if required, and binder tape which are flame resistant and non-hygroscopic.

**EW-9.3.8 Technical Requirements for Medium Voltage Power Cables**

For medium voltage power cables, the following criteria, in addition to Section EW-9.3.1 thru EW-9.3.4 shall apply:

**Strand Shield**

Extruded layer of semiconducting thermosetting compound compatible with the insulation. It shall be continuous, with a minimum thickness of 0.5 mm, with no rough surfaces and keeping close contact with the insulation. The semi-conducting screen shall withstand the temperature in the conductor and the admissible mechanical forces in the insulation, and shall have no detrimental effect on the conductor or the insulation. The insulation semi-conducting screen shall be directly applied upon the insulation and shall make a perfect continuous and discharge free contact, with a minimum thickness of 0.1 mm.

**Insulation Shield**

Extruded layer of semiconducting thermosetting compound compatible with the insulation. Average thickness of the insulation shall be not less than the



SECTION VI – TECHNICAL SPECIFICATIONS

nominal value specified in IPCEA or IEC 60502. The maximum thickness in any particular point shall not be greater than 25% of the nominal value specified.

Metal Tape

Annealed copper tape over insulation shielding per ICEA S-19-81, Paragraph 4.1.1.2, with a minimum overlap of 12%. The construction of the metallic screen shall guarantee a perfect contact with insulation semi-conducting screen to constitute an equipotential system. The dimensional characteristics shall be calculated in such a way as to ensure a permissible short circuit current specified in the Technical Data Sheets during 3 sec., without causing overheating in the close layers.

Oversheath or Outer Jacket

The oversheath shall consist of a compound applied by an extrusion process, adequate to the rated cable temperatures, if one of the following alternatives to be specified by the Contractor.

- a. Sheath of polyvinyl chloride (PVC) colored black, with anti-termite repellent, non-poisoning type adequate for termite type "ODONTERMUS FORMASANUS" and "COPTERMES FRENCHI".
- b. Black sheath of high density polyethylene (HPDE), with characteristics according to IEC 60811, ST4 type or equivalent IPCEA or ASTM Standards.

The nominal thickness shall be 0.3 mm and the maximum thickness in any particular point shall not be greater than 25% of the nominal value.

Maximum Conductor Temperature

The insulating material shall be able to withstand the maximum permissible temperature for conductor, as stated below:

Continuous	:	90°C
After short circuit	:	250°C

**EW-9.3.9 Application**

All cables shall be suitable for installation in cable tray (NEC type TC), conduit, trench, underground duct in wet and dry locations, and above ground raceway in damp and dry locations.

**EW-9.3.10 Accessories**

Each end of each cable shall be hermetically sealed with a heat shrinkable elastomeric cap fitting or other suitable means, to protect against the entrance of moisture.





## SECTION VI – TECHNICAL SPECIFICATIONS

**EW-9.3.11 Cable and Cable Reel Marking**

Cable shall be identified by surface printing of the jacket indicating: manufacturer, conductor metal (thermocouple cable only), size, insulation type, voltage rating, number of conductors, and sequential meter marker and date of manufacture.

Each cable reel shall be marked on both sides with indelible lettering as indicated in the Technical Data Sheets.

**EW-9.3.12 Color Coding**

All three conductor power cables shall be color coded in accordance with method 4 of the ICEA standard unless otherwise amended in the Technical Data Sheets.

All control cables shall be color coded in accordance with the K2 sequence as specified in the ICEA standard unless otherwise amended in the Technical Data Sheets.

Instrumentation cable shall have individual pairs colored Black/White. On multi pair construction, the pairs shall be numbered unless otherwise amended in the Technical Data Sheets.

For thermocouple extension cable type E the positive conductor (chromel) shall be purple, and the negative conductor (constantin) shall be red.

**EW-9.4 INSTALLATION**

Installation will be by Contractor, unless specified in Section B.1.0 of the Technical Data Sheets.

When the installation is by Contractor, such as for turnkey contracts complete details of proper handling, transport and storage, installation, testing, commissioning, performance guarantees, etc. shall be provided for NPC's review and approval.

**EW-9.5 TESTS****EW-9.5.1 Factory (Production) Tests****EW-9.5.1.1 General**

Cables shall be tested at the factory in accordance with applicable standards to determine their compliance with the requirements of this specification. Tests shall be conducted on samples and on the entire length of cables in accordance with the applicable standards.

The costs of all tests and test reports shall be borne by the Contractor.



## SECTION VI – TECHNICAL SPECIFICATIONS

**EW-9.5.1.2 Design Tests**

Cable and materials shall be subjected to the design (or type) tests, if specified in accordance with the test standards specified herein. Design test can be omitted if a design test record of the same cables can be submitted. In general, the following test shall be performed as a minimum:

- a. Conductor Tests. Tests shall be performed on selected samples of the conductors before the application of any covering. These tests shall include as a minimum:
  1. Tensile strength test
  2. Elongation test
  3. Conductor resistivity test
  4. Dimension measurement
  5. Surface finish inspection
  6. Water and saline absorption test
  7. Shrinkage test
  8. Water penetration test
- b. Physical and Aging Tests on the Cable, Insulation and Jacket. Tests shall be performed on selected samples of the cable insulation and jackets. These tests shall include as a minimum:
  1. Thickness measurement
  2. Tensile strength test
  3. Elongation test
  4. Aging test
  5. Head distortion test

**EW-9.5.1.3 Routine Tests**

As part of routine testing at least the following test and measurements shall be carried out as a minimum:

- a. Checking of the conductor, insulation and oversheath dimensions
- b. Conductor resistance measurements
- c. Dielectric tests

Additionally, for the high voltage cables, the following tests shall also be performed:

- a. Partial discharge test
- b. Impulse voltage test 1.54 x BIL at +20 °C, each 3 negative and positive impulses (followed by power frequency test) on one sample of each cable type to be supplied.
- c. Capacitance test
- d. Insulation resistance test
- e. Test on outer sheath (IEC 229)
- f. Water penetration test



SECTION VI – TECHNICAL SPECIFICATIONS

**EW-9.6 DATA AND DOCUMENTATION REQUIREMENTS**

**EW-9.6.1 General**

Contractor furnished data and information shall be the guaranteed performance data, and construction features of all Contractors' furnished materials. The accuracy of such information and its compatibility with overall performance requirements specified by NPC are the sole responsibility of the Contractor.

All information submitted as part of Proposal Data will become part of contract data for successful bidder. Any deviation from such data require NPC approval.

**EW-9.6.2 Data and Information to be Submitted During Post Qualification**

Contractor shall furnish during post qualification the filled-in Section B.9.0 of the Technical Data Sheets.

**EW-9.6.3 Data and Information to be Submitted After Award of Contract**

Contractor shall furnish the following information for each type of cable:

- a. Brochures and catalogues to support the filled-in Technical Data Sheets and to allow NPC to evaluate the equipment/materials being offered;
- b. Complete description of technical characteristics of each type of cables;
- c. Design (Type) Test Reports;
- d. Cross-section and details of power, control, and instrumentation cables;
- e. Cable rating calculations;
- f. Make of each cable and cable reel;
- g. Installation procedure and splicing methods for high voltage cable;
- h. Description of High Voltage cable terminations and sealing ends;
- i. Description of cable supporting structures, cable tray, cable rack, cable fixing method, cable connection, cable spacer, cable clamps, bending radius, etc.;
- j. Power, control and instrumentation cable routing plan;
- k. Cable schedule, including cable numbers, identification, sizes, etc.;
- l. Routine Tests Reports; and



SECTION VI – TECHNICAL SPECIFICATIONS

LuzP23Z1596Scs

- m. Field Tests to be performed and Field Test Reports duly signed by NPC's representative(s).

The Contractor shall furnish in the manner, number of copies and within the time set forth in the contract, instruction manuals in accordance with Section GW-2.9 of the General Works.



## SECTION VI – TECHNICAL SPECIFICATIONS

**EW-10.0 SUBSTATION STEEL STRUCTURES****EW-10.1 SCOPE****EW-10.1.1 General**

This specification covers the technical and associated requirements for substation steel structures used in electric power transmission rated 13.8 kV and above. The structures shall be supplied complete, i.e., structural steel work, bolts, nuts, washers and miscellaneous fittings.

It is not NPC's intent of this specification to outline all the technical requirements nor to set forth those requirements adequately covered by applicable codes and standards. Contractor shall furnish high quality work and materials meeting the requirements of these specification and industry standards.

The Contractor shall bear full responsibility that the steel structures and materials have been designed and fabricated in accordance with all codes, standards, and applicable governmental regulations and performs under the conditions and to the standards specified herein.

No departure shall be made from these specification and standards unless waived or modified in writing by NPC. The Contractor shall obtain from its subcontractors a statement as to compliance with this specification without exception and/or if there are any exceptions, these shall be described in detail and included in Contractor's proposal. The Contractor shall add a statement that no other exceptions are taken to this specification.

The substation structure/tower design shall belong exclusively to the NPC. In this connection, the Contractor shall furnish the NPC with complete reproducible fabrication/shop drawings that will permit others, on order of the NPC, to extend and modify the substation structures to conform with the requirements of the substation configuration.

**EW-10.1.2 Works to be Provided by the Contractor**

The Contractor shall provide the materials, work and services listed in Section B.1.0 of the Technical Data Sheets.

**EW-10.1.3 Works to be Provided by NPC**

NPC shall provide the materials (if any) and services listed in Section B.1.0 of the Technical Data Sheets.

**EW-10.2 CODES AND STANDARDS****EW-10.2.1 General**

The specified material and services shall be furnished in accordance with, but not limited to, the following codes and standards or to applicable equivalent standards of the country of the manufacturer, including all addenda, in effect at the time of purchase order, unless otherwise stated in this specification.



SECTION VI - TECHNICAL SPECIFICATIONS**AISC American Institute of Steel Construction**

Specification for Structural Steel Buildings (June 1, 1989)

Code of Standard Practice for Steel Buildings and Bridges (September 1, 1992)

**ASTM American Society for Testing and Materials**

- A36-92 Standard Specification for Structural Steel
- A123-89 Standard Specification for Zinc (Hot-Galvanized) Coatings on Products Fabricated from Rolled, Pressed, and Forge Steel, Plates, Bars and Strips
- A143-89 Recommended Practice for Safeguarding Against Embrittlement of Hot-Dip Galvanized Structural Steel Product and Procedure for Detecting Embrittlement
- A153-82 Specification for Zinc Coating
- A239-89 Standard Test Method for Locating the Thinnest Spot in a Zinc (galvanized) Coating of Iron or Steel Articles by the Preece Test (Copper Sulfate Dip)
- A325-93 Standard Specification for High-Strength Bolts for Structural Steel Joints, including Suitable Nuts and Plain Washers
- A384-80 Recommended Practice for Safeguarding against Warpage and Distortion during Hot-dip Galvanizing of Steel Assemblies
- A394-93 Standard Specification for Galvanized Steel Transmission Tower Bolts and Nuts
- A563-93 Standard Specification for Carbon and Alloy Steel Nuts
- F436-9-82 Standard Specification for Hardened Steel Washers

**AWS American Welding Society**

- D1.1-92 Structural Welding Code-Steel
- A5.1-91 Specification for Carbon Steel Covered Arc-Welding Electrodes
- A5.17-89 Specification for Carbon Steel Electrodes and Fluxes for Submerged Arc-Welding

**AZI American Zinc Institute**

Inspection Manual for Hot-Dip Galvanized Products (Latest Edition)

**ASCE American Society of Civil Engineers**

Design of Latticed Steel Transmission Structures, (ANSI/ASCE October 1990, ANSI Approved December 9, 1991)



## SECTION VI – TECHNICAL SPECIFICATIONS

ISO	International Standards Organization
9001	Quality System Model for Quality Assurance in Design/Development, Manufacture and Testing
9002	Quality System Model for Quality Assurance in Production, Installation and Servicing

These codes and standards set forth the minimum requirements which may be exceeded by Contractor if, in Contractor's judgment and with NPC's acceptance, superior or more economical designs and materials are available for successful and continuous operation of Contractor's equipment as required by this specification.

**EW-10.3 TECHNICAL REQUIREMENTS****EW-10.3.1 General**

Supports of substation equipment, filters, shunt banks, etc., shall consist of steel structures bolted to concrete foundations.

All structural steel works below ground and up to at least 300 mm above final ground level shall be protected by a minimum of 100 mm concrete cover.

The height of concrete foundation over finished ground level (exclusive of gravel surfacing) shall be 300 mm.

The substation steel works, conductors, overhead ground wires, connections and busbars shall be so installed and supported as to be capable of withstanding the loads to which they may be exposed under the specified loading conditions and safety factors, including those due to short circuit conditions.

All structures for receiving the installation materials and overhead conductors and grounding materials shall be equipped with U-bolts, gusset plates or corresponding devices of approved design, for attaching the insulator strings and earth wire clamps. Holes for the clamps intended for the electrical connection to the earth wires and the counterpoise shall be provided where required.

Structures shall be designed to maintain the specified clearances.

**EW-10.3.2 Structural Steel**

Unless otherwise specified on NPC's design drawings and/or Technical Data Sheets, structural steel members shall be fabricated from hot-rolled steel shapes with structural grade ASTM A36 or ASTM A572 latest edition, and shall be detailed and fabricated in accordance with the AISC "Code of Standard Practice for Steel Buildings and Bridges," and the AISC "Specification for Structural Steel for Buildings". Flat bars and rods shall not be used as tower members.

In order to reduce the risk of confusion regarding material, only two strength classes maybe used. Suitable classes are a low strength steel with yield point



SECTION VI - TECHNICAL SPECIFICATIONS

of 220-260 N/mm<sup>2</sup> and a high strength steel with a yield point of 300-350 N/mm<sup>2</sup>.

Where high-strength steel is specified to be furnished on NPC's design drawings and/or Technical Data Sheets, precautions shall be taken by Contractor to ensure that the identity of high-strength steel is maintained throughout fabrication to avoid the possible substitution of mild steel for the designated high-strength members.

If the Contractor intends to use two qualities of steel, he will be required to take every precaution, to the satisfaction of the NPC, against any possible intermixing of different qualities during transport, storing, handling, manufacture and installation.

Properties for structural steel shapes shall be furnished by the Contractor. All structural members shall conform to a standard dimensioning practice.

The total weight of structural steel shall be calculated in accordance with Section 9 of the AISC Code.

**EW-10.3.3 Bolts, Nuts and Washers**

All connections shall be secured by bolts, nuts and washers of standard design. The minimum diameter of bolts shall be 16 mm for mild steel bolts and 12 mm for high tensile steel bolts. Bolts, nuts and washers shall be galvanized. Bolts shall be galvanized in such a manner that the spelter on the threads will not interfere with the application of the nuts. Nuts shall be tapped after galvanizing and the threads of the nuts left bare and greased.

The quality of standard steel bolts and nuts shall be equivalent to ASTM Specification A394 or A325. All bolts shall have full length shanks, shall be furnished with regular hexagon heads and nuts with Class 2A threads and dimensions before galvanizing, shall conform to ANSI Specifications B18.2.1 for bolts and B18.2.2 for nuts and shall be complete with one standard spring lock washer to ANSI Specification B27.1 1965. Nuts for A325 bolts shall be in accordance with ASTM-A563.

All U-bolts and suitable attachment fittings for mounting all equipment shall be provided.

All bolts shall be furnished with the lock nut. The spring lock washer shall not be accepted as the locking device.

**EW-10.3.4 Design Requirements****EW-10.3.4.1 General**

All designs are to be made in accordance with the information provided herein and on the accompanying outline drawings. All outline dimensions are fixed but where no dimensions are given, the framing may be modified to suit the Contractor's design, subject to compliance with all the requirements of the specification.





SECTION VI – TECHNICAL SPECIFICATIONS

The Contractor should aim at keeping the number of members to a minimum and the number of like members to a maximum consistent with reasonable economy. Opposite faces of the towers shall be identical but adjacent faces may be dissimilar.

Only two (2) diameters of connection bolts and two (2) thickness of washers shall be used on any one type of tower and such sizes shall be maintained in all towers of the same type. All bolts of like diameter in the contract shall be of the same quality. Connections shall be design for bearing and shear in the plane of the threads, not friction.

The Contractor, at the NPC's request, shall explain and provide all the necessary information pertaining to the design of any or all elements of the structure. In the event that the Contractor fails to provide satisfactory explanations of any assumptions made in the designs, all modifications which in the opinion of the NPC are deemed necessary shall be made at no extra cost to NPC.

The tower structure components including embedded parts, shall withstand the ultimate loadings based on the yield stress of steel for tension and flexural members, the ultimate shearing and bearing stresses for bolts and equivalent concrete stresses.

**EW-10.3.4.2 Clearance**

The structural framing shall be such as to maintain the clearances between conductor and steel as shown on the drawings. The path of the conductors and jumpers should be accounted for when checking these clearances.

**EW-10.3.4.3 Design Loadings**

For the calculation of sag and tension, the following temperatures of conductors and overhead ground wires shall apply:

- Minimum temperature of air, conductors and OHGW +5 °C
- Maximum temperature of air +40 °C
- Maximum temperature of conductors +90 °C
- Maximum temperature of OHGW +55 °C

The incoming and outgoing lines will be dead ended on towers outside the substation and connected to the line bays at low mechanical conductor tension.

All columns and beams shall be designed to withstand full one-sided unbalanced conductor and overhead ground wire pull, i.e. no relief pull from conductors and overhead ground wires in adjacent bays shall be considered.

The steel structures shall be designed to withstand the following working loads, which shall be multiplied by an overhead factor of 1.5 to obtain ultimate loads:



Apparatus Loads including conductors consisting of:

- a. Static Loads
  - 1. Weight of apparatus and equipment;
  - 2. Conductor and overhead ground wire weights. Weights shall be taken on the basis of 100 meters horizontal span for externally connected conductors and wires.
- b. Operating and Dynamic Loads
  - 1. Friction forces, moments and torques due to mechanical operation of apparatus such as disconnecting switches and fused disconnecting switches;
  - 2. Dynamic forces, moments and torques due to accelerating loads of high-speed circuit interrupting devices.
  - 3. Magnetic forces due to short-circuit current.

Dead Loads consisting of:

- a. Weight of structures;
- b. Internal strained conductors and wires. Minimum tension due to each conductor shall be taken to be 1,500 kg for aluminum conductor with sizes of 850 mm<sup>2</sup> to 1250 mm<sup>2</sup> and 1,000 kg for aluminum conductor with sizes of 240 mm<sup>2</sup> to 660 mm<sup>2</sup> both for spans over 30 meters. Minimum tensions due to each conductor with spans less than 30 meters shall be taken to be 600 kg. Tension due to each overhead ground wire shall be 500 kg.
- c. External strained conductors and wires. Tension due to each conductor shall be taken to be 1000 kg. Tension due to each overhead ground wire shall be 500 kg. Direction of tension shall be assumed to range from 0° to 20° from normal to the face of the structure for conductors and 0° to 45° for overhead ground wire.

Wind loads

- a. Wind load on the vertical projection of the structural members and other flat surfaces shall be as stated in the Technical Data Sheets. For beams, lattice box columns and trusses, the exposed area shall be assumed as 1-1/2 times the exposed area of the members of one face.
- b. Wind load on round surfaces such as conductors, ground wires, insulators, etc. shall be as stated in the Technical Data sheets. Wind load on incoming transmission lines may be assumed to be on the basis of 100 m horizontal span insofar as it will affect the structure loading.

Maintenance Load

- a. Simultaneously in combination with the specified loads, all members placed horizontally or inclined not greater than 30 degrees shall be designed for maintenance load of 120 kg multiplied by an overload



**SECTION VI – TECHNICAL SPECIFICATIONS**

factor of 1.5 placed at the point which will produce the greatest stress in the member.

**Loads due to Seismic Loading**

- a. All structures shall be able to withstand the stresses to which they may be subjected during earthquake. For earthquake conditions, see the Technical Data Sheets.

**Other Specified Loads**

- a. These loads shall consist of conductor vibrational forces and forces caused by thermal expansion and contraction.

**EW-10.3.4.4 Design of Members and Connections**

Unless specified herein, design of tower members and connections shall comply to the requirements of the latest issue of ASCE Design of Latticed Steel Transmission Structures.

**EW-10.3.4.5 Design of Anchor Bolts in Concrete**

Steel structures shall be provided with anchorage which shall be designed in accordance with the requirements stated under Clause 9.6.1 – "Anchor Bolts with base Plate on Concrete or Grout of the ASCE Design of Latticed Steel Transmission Structure".

**EW-10.3.4.6 Deflections**

When apparatus and strained conductor loads are considered, the size of the members may be determined by deflection limits rather than stress limits. This is to be done in order that deflections which might be detrimental to the operation of steel structured mounted disconnect switches and cause undesirable stresses and vibrations in bus supports or equipment will not occur.

Under working loads, vertical deflections shall be limited to a maximum of 1/300 of span and horizontal deflection to 1/200 of span. Members of trusses subject to rotational forces shall be given special consideration.



**EW-10.3.4.7 Minimum Sizes**

Minimum thickness, before galvanizing, shall be:

	(mm)	(in)
a. Structural members		
- Tower legs, compression members in cross arms and ground wire peak	6	1/4
- Members normally embedded in concrete foundation	8	5/16
- All others	5	3/16
b. Washers	4	5/32

Minimum thickness of gusset plates shall be 6 mm or 1/4".

The minimum diameter of connection bolt shall be 12 mm (1/2") for high tensile steel bolts and 16 mm (5/8") for mild steel bolts. Twelve (12) mm (1/2") diameter bolts shall be of ASTM A325 quality.

The width to thickness ratio,  $b/t$ , of any angle leg shall in no case exceed twenty to one (20:1) in which  $b$  is the longest leg measured from the end of the root fillet to the extreme fiber and  $t$  is the nominal leg thickness.

The minimum width of the connected leg of an angle shall be related to the diameter of the bolt being used and shall be twice the diameter plus 12 mm (1/2").

**EW-10.3.5 Detailing and Fabrication****EW-10.3.5.1 General**

Fabrication shall conform to the AISC Code of Standard Practice for Steel Building and Bridges and the following additional requirements:

Deformed or bent material will not be accepted. Material that is deformed or bent to a minor degree shall not be used unless straightened by methods acceptable to NPC.

All copes, blocks, and other re-entrant cuts shall have 1/2-inch minimum radius fillets.

Shearing shall be to gage, with clean cut edges and no variation in length beyond that noted on the shop detail drawings. All bevel cutting shall be accurate, and a variation of more than 1/16 inch shall be caused for rejection.

Punching shall be to gage to ensure the accuracy demanded for this type of work. Only sharp dies and punches shall be used, and burrs caused by worn



## SECTION VI – TECHNICAL SPECIFICATIONS

dies or punches will be caused for rejection. The center to center distance between the end holes of a piece shall not vary by more than 2 mm (1/16").

Where bending of members is required, it shall be moderately sharp and true to the shop detail drawings.

When applicable, galvanizing assemblies shall conform to the recommended practices of ASTM A384.

**EW-10.3.5.2 Framing**

Ease of assembling in the field is of utmost importance. All details shall be based on this consideration wherever practicable.

Eccentric connections shall be avoided whenever possible. Where the configuration of the bus structures makes it impossible to eliminate eccentricities, due consideration should be given to the additional stresses introduced.

Redundant and mutual support systems utilized to provide joint restraints or reduced the unsupported lengths of the members shall be framed in such a manner so that no reliance on the flexural rigidity of any member shall be required.

Structures shall be designed and detailed to allow for the future extensions shown on the drawings.

**EW-10.3.5.3 Splices and Bolted Connections**

Minimum bolt spacing, end and edge distances shall be as specified in the ASCE Design of Latticed Steel Transmission Structures.

All field connections shall be bolted and the shank of all bolts shall extend full size completely through the connected members. Use of gusset plates should be kept to a minimum. The length of the bolts and threads shall be such that bearing is upon the shank and not upon the thread. However, design shall be for shear in the plane of threads.

Sloping leg members of templates or structures, if applicable, shall lap on the outside of stub angles to facilitate template removal and setting of pre-assembled structures.

When angles are lap-spliced, the heel of the inside angle shall be chamfered to clear the fillet of the outside angle.

The minimum bolt pitch shall be twice the diameter plus 10 mm (2/8").



The minimum edge distance measured from the center of the bolt hole to any edge shall not be less than the following:

<u>Bolt Diameter</u>	<u>Rolled Edge</u>	<u>Sheared Edge</u>	<u>Flame Cut Edge</u>
12 mm (1/2")	20 mm (3/4")	20 mm (3/4")	25 mm (1")
16 mm (5/8")	22 mm (7/8")	24 mm (15/16")	30 mm (1-3/16")
20 mm (3/4")	25 mm (1")	28 mm (1-1/8")	35 mm (1-3/8")
22 mm (7/8")	28 mm (1-1/8")	33 mm (1-5/16")	40 mm (1-9/16")
25 mm (1")	32 mm (1-1/4")	38 mm (1-1/2")	44 mm (1-3/4")

For plates and members carrying tensile loads, the distance from the center of the end bolt to the end of the member shall not be less than the values for edge distance given above or the following quantity:

$$e = \frac{0.87 P}{F_y \cdot t} + 0.38 D$$

where:

e	=	end distance
P	=	ultimate load on the bolt
F <sub>y</sub>	=	yield stress of the member material
t	=	thickness of the member
D	=	nominal diameter of the bolt

Splices shall develop the maximum stresses in members with no credit given for abutting joints. The number of splices shall be the minimum practicable.

End connection of angle members shall be detailed in such a manner that blocking or flattening the outstanding leg is not required.

Splices shall be as close as possible to a node point. In sloping or vertical members, lap splices shall be above the closest node point.

The minimum length of lap splice from the leading to trailing bolt in angle lap splice shall be one and one-half times the flange width of the smaller lapped member. The location of the bolts in lap splices shall be such that the center of gravity of the bolt group is as close as practicable to the center of gravity of the combined member in the splice.

Butt splice length on one side shall conform with the same requirement for lap splice as mentioned above.

All bolts, nuts, ring fills and lock washers shall be furnished in excess of the actual number required in quantity sufficient to compensate for normal field losses. The excess quantities shall be at least five percent (5%) greater than the actual requirements.



**EW-10.3.5.4 Drilling and Punching**

Drilled or punched holes are acceptable for materials up to 12 mm or 1/2" thickness. Materials over 12 mm thickness shall be drilled or sub-punched and reamed. All burrs left by the drill or punch shall be removed completely.

Allowance shall be made in gauge dimensions on steel members for the thickness of subsequent galvanizing and the possible formation of spelter fillets inside the angles so as to allow adequate erection clearance after galvanizing.

Holes shall be accurately placed so that, except for tension members, no drifting will be necessary at site to enable assembly.

Before galvanizing steel members, bolt holes shall not be more than 2 mm (1/16") larger in diameter than the diameter of the bolts.

**EW-10.3.5.5 Bending**

All bending of pieces shall be done cold. However, hot bending where advisable, shall be specified on the drawings. Any hot bending shall be done in such a manner that the full section shall be maintained and so that the physical properties of the steel will not be impaired.

Bending of cross arm hanger bars is not permitted.

**EW-10.3.5.6 Anchor Bolt Setting Templates**

The anchor bolt setting templates to be furnished under this specification shall be made of galvanized structural steel of the same quality as those of the latticed steel structures. The Contractor shall provide the necessary setting templates required for setting the anchor bolt system for each type of steel structure to be furnished. The required number of setting templates per type of structure per substation project site shall be as follows:

- |                      |                                   |
|----------------------|-----------------------------------|
| a. 1 - 4 structures  | 1 - anchor bolt setting templates |
| b. 5 - 8 structures  | 2 - anchor bolt setting templates |
| c. 9 - 12 structures | 4 - anchor bolt setting templates |
| d. >12 structures    | 5 - anchor bolt setting templates |

**EW-10.3.5.7 Double-Angle Members**

All double-angle members shall be connected at intervals between and connections by stitch bolts. The spacing of stitch bolts shall not be more than 915 mm (3 ft.) for tension members. For compression members, the spacing shall be such that the L/R ratio of one angle between stitch bolts shall not be greater than the L/R ratio of the whole member and not more than 610 mm (2 ft.). All double-angle members shall be connected in at least 2 points between panel points. Angles with connected legs longer than 100 mm (4") shall be connected with 2 stitch bolts and filler plate at each point (one bolt on each gauge line). Angles with connected legs 100 mm (4") or smaller shall be connected at each point by one bolt and fillers which shall be placed on the inner gauge line.

**EW-10.3.5.8 Long Tension Member**

Tension members shall be detailed shorter than the theoretical required length. Members 3048 mm (10 ft.) or less shall be detailed 3 mm (1/8") short. Members more than 3048 mm (10 ft.) long shall be detailed 3 mm (1/8") short and an additional 2 mm (1/16") short for additional 3048 mm (10 ft.) or fraction thereof to a maximum of 6 mm (1/4").

**EW-10.3.5.9 Welding**

When necessary, welding of steel shall be carried out before galvanizing in accordance with the AWS "Code for Arc and Gas Welding in Building Construction". The shield-arc welding process shall be used.

**EW-10.3.5.10 Excess**

All bolts, nuts, ring fills, and lock washers shall be furnished, in excess of the actual number required, in quantity sufficient to compensate for normal field losses. The excess quantities shall be at least five percent (5%) greater than the actual requirements.

**EW-10.3.6 Galvanizing**

Unless otherwise specified in the Technical Data Sheets, all structural steel shall be hot-dip galvanized after fabrication in accordance with ASTM A123.

Fabrication and preparation of material for galvanizing shall conform with the requirements of ASTM A143. When specified in the Technical Data Sheets, embrittlement tests of designated galvanized material shall be performed in accordance with ASTM A143.

Bolts, nuts and washers shall be galvanized in accordance with ASTM A153. Bolts and nuts shall be assembled after galvanizing and shall fit with finger pressure only and nuts shall be interchangeable on any bolt without shake. Wrench tightness or spinning fit shall be caused for rejection.

Only virgin zinc shall be used in galvanizing, and the use of remelted zinc is prohibited. Inspection of the galvanizing shall follow the procedures of the AZI Inspection Manual.

Heavy runs or lumps of excess zinc will not be acceptable in any area where they will interfere with bolt hole alignment (such as the "drip end" of punched angle braces, etc.), with matching flat surfaces which are to be bolted together, or are of such size and location that normal handling or erection may cause them to be dislodged. Sharp, pointed, "stickers" of zinc which could cause injuries in handling shall be removed.

Straightening of steel after galvanizing shall be accomplished without the use of heat. Steel so straightened shall be inspected to assure no delamination of galvanizing layer.





The zinc coating shall withstand the minimum number of dips of the Preece Test, according to ASTM Specifications A239.

Bolts shall be spun-galvanized and recharging of bolts threads after galvanizing shall not be permitted. Nut threads shall be tapped after galvanizing but not to cause appreciable reeking of the nuts to the bolts.

All steel works shall be dipped into the solution of dichromate after galvanizing for white rust protection. Pipe, tubing or box sections shall not be double-dipped.

All materials shall be cleaned and washed after galvanizing to remove traces of flux, flux inclusions, preflux salts, acid ash, dross or other extraneous materials. The presence of wet storage stain (White Rust) shall be caused for rejection.

Small areas of damage to the galvanizing may be repaired with the acceptance of NPC. The repair shall be made by thoroughly cleaning the damaged area and then applying a stick of powder type zinc repair compound such as Galv-Weld or alternate acceptable to NPC in accordance with the manufacturer's instructions.

#### **EW-10.3.7 Foundations**

All foundations shall be of reinforced concrete. Foundation shall be of the anchor bolt type. All anchor bolts and base plates and angles shall be shipped to the NPC ahead of the other structural members, the timing of such shipment being as specified elsewhere in this specification.

The design of the foundation will be the responsibility of the NPC unless otherwise indicated in Section B.1.0 of the Technical Data Sheets. If by Contractor, design of foundation will be subject to the approval of the NPC.

Anchor bolts should be designed to provide resistance to all conditions of tension and shear at the bases of the columns, including the net tensile components of any bending moments which may result from fixation or partial fixation of column.

#### **EW-10.3.8 Attachments**

##### **EW-10.3.8.1 Conductor and Shield Wire Attachments**

For the attachment of each suspension insulator string, a 20 mm minimum, 22 mm maximum diameter U-bolt of sufficient strength, in line with the conductor suitable shackle or hanger, permitted to swing longitudinally through 180 degrees with 21 mm diameter hole shall be supplied.

For the attachment of each shield wire suspension clamp, a 16 mm minimum diameter U-bolt of sufficient strength in line with the wire, or suitable shackle, permitted to swing longitudinally through 180 degrees, shall be supplied.

For the attachment of each strain insulator string and shield wire strain clamp, a suitable uneven leg shackle permitted to swing vertically, shall be supplied.



## SECTION VI – TECHNICAL SPECIFICATIONS

The conductor and shield wire strain attachments shall have a minimum strength horizontally and along the direction of the line equivalent to the ultimate tensile strength of the conductor and the overhead shield wire respectively.

**EW-10.3.8.2 Step Bolts**

Each tower structure shall be provided with step bolts on one of the legs from approximately 1.0 meter above ground level to the ground wire peak. Step bolts shall be furnished in an amount of 25% of the step bolt holes. These bolts shall not be less than 16 mm diameter, double nut type, 18 cm long with 35 mm diameter, symmetrical head, two hexagon nuts and spring washers, spaced not more than 45 cm apart.

Each bolt shall withstand without permanent deformation a vertical load of at least 137 kg applied at the bolt head.

**EW-10.3.8.3 Phase Indication Plates**

For phase indication of the incoming and outgoing lines/feeders of the substation, the Contractor shall furnish phase indication plates as part of the supply for the steel structures.

The indication plates shall be made of steel plate with 3 mm thickness zinc galvanized and colored with enamel twice painting and baking, or more durable method. Indicating numbers and letters shall be painted with directional light reflexion material. The surfaces of the plate shall be free from scratches, cracks, flaws, spots and rust and shall be smooth surfaced and non-sharp corner.

The dimension of plates for each voltage class shall be as follows:

- 500 kV      600 mm x 600 mm
- 230 kV      500 mm x 500 mm
- 138 kV      400 mm x 400 mm
- 115 kV      400 mm x 400 mm
- 69 kV      300 mm x 300 mm

**EW-10.3.8.4 Lightning Rod/Air Terminal**

The structure with overhead ground wire as shown on the bid drawing shall be equipped with three (3) meters height lightning rod made of copper pipe more than 25 mm in diameter with terminal suitable for 100 mm<sup>2</sup> HDCC conductor terminal. The upper point of the lightning rod shall be sharp and chrome plated.

**EW-10.3.8.5 Earthing Points**

Each steel structure and column shall be provided with means for the attachment of a permanent connection to the substation grounding system.



## SECTION VI – TECHNICAL SPECIFICATIONS

**EW-10.3.9 Shop Assembly and Inspection**

All built-up assemblies shall be shop bolted complete with washers, after galvanizing, and shipped as a unit. When specified in the Technical Data Sheets, Contractor shall completely assemble in the presence of NPC or his authorized representative(s) one (1) complete bay structure of each voltage rating before the shipment of such structures. Any errors in the shop detail drawings or shop work shown by this assembly shall be immediately corrected. Contractor's proposal shall include the work required for these shop assemblies.

Any material rejected by NPC for failure to conform with this specification or the Technical Data Sheets shall be corrected or replaced by the Contractor. The fact that material has been inspected, or NPC has waived the right to inspect any material, shall not prevent rejection of the material if it is found not to be in proper condition or to have fabrication inaccuracies preventing proper assembly.

**EW-10.3.10 Marking**

All pieces shall be distinctively marked with erection marks clearly visible after galvanizing, corresponding to those on the erection drawings. Additionally, all tower structure members shall be marked with "NPC" to identify the same as the property of National Power Corporation. Steel stamping dies, minimum 16 mm, shall be used and special care shall be taken to see that all erection marks are made in such a manner as not to be obliterated in transit, or in any way damage the galvanizing or impair the strength of the member.

In marking the members, each marking shall be prefixed by letters, which indicate the tower post number or the beam structure number.

In addition, the members shall be marked with water-proof ink stencil 25 mm height after galvanizing to facilitate in yarding the members and erecting the towers.

The diameter and the length of the bolt shall be marked on each bolt end so as to be visible after galvanizing.

An additional Contractor identification mark shall be stamped immediately in front of the piece identification marks. This Contractor identification mark shall be submitted to NPC for acceptance and registration prior to first use.

When a piece is fabricated from steel other than ASTM A36, the applicable suffix from the list below shall be added to the piece mark.

"H"	=	42-50 ksi yield point
"X"	=	51-69 ksi yield point
"T"	=	70-100 ksi yield point

Identification marks shall be located conspicuously to permit easy reading. Marking of like pieces shall be identical in location, and pieces over 3.0 meters in length shall be marked at both ends.



SECTION VI - TECHNICAL SPECIFICATIONS**EW-10.3.11 Other Technical Requirements**

Other features for the steel structures, if required by the NPC, are stated in the Technical Data Sheets.

**EW-10.4 INSTALLATION**

Installation will be by Contractor, unless specified in Section B.1.0 of the Technical Data Sheets.

When the installation is by Contractor, such as for turnkey contracts complete details of proper handling, transport and storage, installation, testing, performance guarantees, etc. shall be provided for NPC's review and approval.

**EW-10.5 TESTS****EW-10.5.1 General**

Tests shall be carried out by the Contractor to the satisfaction of the NPC before shipment of the steel structure materials.

**EW-10.5.2 Material Tests**

Contractor shall furnish five (5) copies of certified mill test reports covering chemical and mechanical properties of the structural steel. Stock material may be used with NPC's concurrence where Contractor's stock can be satisfactorily identified with the specified ASTM specification.

**EW-10.5.3 Shop Tests**

Contractor shall furnish six (6) copies of shop test reports for NPC's review and records showing the results of all tests made during fabrication.

**EW-10.5.4 Mechanical Tests**

Mechanical Tests on the material used in the fabrication of the structures shall include ultimate tensile strength and elongation. Mill certificates, if available, may be supplied in lieu of these tests.

**EW-10.5.5 Galvanizing Tests**

Galvanizing tests shall be carried out according to the latest ASTM Specifications A123, A143, A153 and A239 on the structural shapes, bolts, nuts and other small miscellaneous hardware.

**EW-10.5.6 Trial Assembly of Prototype Structures**

A trial assembly of one complete bay section or the whole structure system shall be made in horizontal position on the ground, if required in the Technical Data Sheets.

**EW-10.6 DATA AND DOCUMENTATION REQUIREMENTS****EW-10.6.1 General**

Contractor-furnished data and information shall be the performance data, predicted performance, interface requirements and construction features of all Contractor's furnished equipment and materials. The accuracy of such information and its compatibility with overall performance requirements specified by the NPC are the sole responsibility of the Contractor.

All information submitted as part of Proposal Data will become part of contract data for successful bidder. Any deviation from such data requires NPC's approval.

**EW-10.6.2 Data and Information to be Submitted During Post Qualification**

Contractor shall furnish during post qualification the filled-in Section B.10.0 of the Technical Data Sheets.

**EW-10.6.3 Data and Information to be Submitted After Award of Contract**

The following shall be submitted before final shipment of materials:

- a. Brochures and catalogues to support the filled-in Technical Data Sheets and to allow NPC to evaluate the equipment /materials being offered;
- b. Design drawings showing structure dimensions, conductor clearance diagrams and schedule of member sizes, bolts sizes and material specifications;
- c. Erection drawings showing each individual member with its identification mark, location and position of outstanding leg of angles, with number, diameter and length of bolts for connection and typical details to large scale where a number of members frame together;
- d. A complete Bill of Material for each structure showing the number, kind, size, length, weight and identification mark for each member including all bolts.
- e. Certified test data;
- f. Detailed QA Program based on ISO 9001;
- g. ISO 9001 Certification of the proposed manufacturer;
- h. Complete instruction manuals for Installation, operation and maintenance; and
- i. As- built drawings as finally approved.

The Contractor shall furnish in the manner, number of copies and within the time set forth in the contract, instruction manuals in accordance with Section GW-2.9 of the General Works.



## SECTION VI – TECHNICAL SPECIFICATIONS

**EW-11.0 INSTALLATION MATERIALS****EW-11.1 BUS CONDUCTORS AND HARDWARES****EW-11.1.1 SCOPE****EW-11.1.1.1 General**

This specification covers the technical and associated requirements for stranded aluminum bus conductors and tubular aluminum bus conductors for use in electric power switchyards and substations.

It is not NPC's intent to specify all technical requirements nor to set forth those requirements adequately covered by applicable codes and standards. Contractor shall furnish high quality materials meeting the requirements of this specification and industry standards.

The Contractor shall bear full responsibility that the conductors and hardware have been designed and fabricated in accordance with all codes, standards and applicable governmental regulations and performs under the conditions and to the standards specified herein.

No departure shall be made from these specification and standards unless waived or modified in writing by NPC. The Contractor shall obtain from its subcontractors a statement as to compliance with this specification without exception and/or if there are any exception, these shall be described in detail and included in Contractor's proposal. The Contractor shall add a statement that no other exceptions are taken to this specification.

**EW-11.1.1.2 Works to be Provided by the Contractor**

The Contractor shall provide the equipment, accessories and services delineated in Section B.1.0 of the Technical Data Sheets.

**EW-11.1.1.3 Works to be Provided by NPC**

NPC shall provide the materials (if any) and services listed in Section B.1.0 of the Technical Data Sheets.

**EW-11.1.2 CODES AND STANDARDS****EW-11.1.2.1 General**

The conductors furnished shall be in accordance with, but not limited to, the latest issues of the following applicable standards, including all addenda, in effect at time of purchase order unless otherwise stated in this specification.

<b>ASTM</b>	<b>American Society for Testing Materials</b>
B230	Aluminum Wire, 1350-H19 for Electrical Purposes
B231	Aluminum Conductors, Concentric-Lay-Stranded
B232	Aluminum Conductors, Concentric-Lay-Stranded Steel Reinforced (ACSR)



## SECTION VI - TECHNICAL SPECIFICATIONS

B241	Aluminum Alloy Seamless Pipe External Tube
B341	Aluminum-Coated (Aluminized) Steel Core Wire for Aluminum Conductors, Steel Reinforced
B498	Zinc Coated (Galvanized) Steel Core Wire for Aluminum Conductors, Steel Reinforced (ACSR)
B549	Aluminum Conductor, Aluminum-Clad Steel Reinforced (ACSR0
E-139	Conducting Creep, Creep-Rupture, and Stress-Rupture Tests of Metallic Materials
IEC	<b>International Electrotechnical Commission (all parts of listed Standards apply)</b>
60888	Zinc-Coated Steel Wires for Stranded Conductors
60889	Hard-Drawn Aluminum Wire for Overhead Lines
1089	Round Wire Concentric Lay Overhead Electrical Stranded Conductors
ISO	<b>International Standards Organization</b>
9001	Quality System Model for Quality Assurance in Design/Development, Manufacture and Testing
9002	Quality System Model for Quality Assurance in Production, Installation and Servicing

These codes and standards set forth minimum requirements which may be exceeded by Contractor if, in Contractor's judgment and with NPC's acceptance, superior or more economic designs or materials are available for successful and continuous operation of Contractor's furnished conductors and hardware as required in this specification.

**EW-11.1.3 TECHNICAL REQUIREMENTS****EW-11.1.3.1 General Requirements**General

The type(s) of conductor(s) to be furnished and their detailed characteristics are specified in the Technical Data Sheets. The standard design requirement for the basic conductor types are:

## a. Stranded Conductors following ASTM Standards

ACSR/GB	ACSR conductor with outer layer(s) of hard-drawn aluminum wire type 1350-H19 per ASTM B230 and core layer(s) of Class B zinc-coated (galvanized) steel wires per ASTM B498, fabricated according to ASTM B232.
ACSR/AZ	ACSR conductor using aluminum coated (aluminized) steel core wire
ACSR/AW	Aluminum Conductor, Aluminum Clad Steel Reinforced fabricated according to ASTM B549
AAC/TAL	All aluminum conductors (Class AA) or thermally upgraded aluminum alloy fabricated according to ASTM



B231, Specification for Aluminum Conductors,  
Concentric-Lay-Stranded  
TACSR Thermo-Resistant Aluminum Alloy Conductor Steel  
Reinforced

b. Stranded Conductors following IEC Standards

A1/SIB ACSR conductor with outer layer(s) of hard-drawn  
aluminum wire type A1 per IEC 60889 and core layer(s) of  
regular strength, class B zinc-coated steel wires per IEC  
60888, fabricated to meet IEC 1089 requirements.

TAL High Conductivity Thermo-Resistant Aluminum Alloy  
Conductor

c. Tubular Conductor Following US Standards

6063-T6 Aluminum alloy extruded pipe fabricated to meet ASTM  
B241 requirements

### EW-11.1.3.2 Manufacturing Requirements

#### Stranding for Conductor

All wires of the stranded conductor shall be concentrically stranded. The wires in each layer shall be evenly and closely stranded around the underlying wire(s). The tension in individual wires in a layer shall be sufficient to hold each wire firmly in place with only enough strand separation to prevent crowding at the time of stranding and during installation. All steel and aluminum wires shall lie naturally in their position in the stranded conductor and, when the core and/or the aluminum wires are cut, the wire ends shall remain in position or be readily replaced by hand and then remain approximately in position.

#### Conductor Characteristics

The aluminum shall be of the higher purity commercially obtainable which shall not be less than 99.5%. The Contractor shall submit certificate of analysis giving the percentage and nature of any impurities in the metal out of which the wires were made. There shall be no joints in the individual wires of the outer layer.

The type of conductor to be supplied shall be as stated in the Technical Data Sheets and shall be manufactured according to applicable ASTM or equivalent IEC Standards.

#### Tubular Bus

Bare aluminum tubular bus conductors shall be provided where indicated in the bid drawings.

The aluminum tube shall be made of 6063-T6, UNI 3569-T6 or Alcan 50 S-T6, first melting aluminum alloy ANSI Standard Schedule 40 standard pipe





size. This extruded seamless tubing shall be manufactured in accordance with ASTM Specification No. B241.

The electrical characteristics for the aluminum tube if applied for the substation shall be as indicated in the Technical Data Sheets.

The bus tubing shall be furnished with identification marking which shall include the following:

- a. Manufacturer's Name
- b. Specification Number
- c. Alloy and temper
- d. Size

Corona bells shall be furnished for the ends of all tubular buses.

#### Surface Condition

The completed conductor shall be smooth, free from nick, burrs, aluminum or steel particles, dirt and excessive die grease. The conductor shall be absolutely free of copper dust and copper particles. If so specified, the outer conductor surface shall receive an additional treatment to make it non-specular (non-reflective).

#### Conductor Hardware

##### Bus Support Clamps (For Tubular Bus)

- a. All bus support clamps shall be cast of first melting aluminum alloy equivalent to 356-T6. Each clamp shall be adjustable for alignment with the insulator and furnished with four galvanized steel mounting bolts and lockwashers.
- b. Bolted type bus support clamp, if used, shall be furnished complete with bolts, nuts and washers and shall be finished with anodic coating and lubricated. The clamps for tubing shall have dimensions and section suitable for splicing two pieces of tubing in the clamp.
- c. Welded type non-expansion clamps shall be suitable for use either as a welded fixed clamp or as an unwelded slip clamp.
- d. Flexible elements of expansion bus support clamps, where required, shall utilize a laminated aluminum strap which has current capacity equivalent to the tube. Expansion bus support clamps for 500 kV installation shall be furnished with corona rings to minimize corona.



Connectors

- a. Connectors for aluminum shall be first melting cast aluminum alloy equivalent to 356-T6. All terminal pad drilling holes shall conform to NEMA CC1 and shall be furnished with stainless steel bolts, nuts, flat washers and belleville washers.
- b. Bolted type connectors, if supplied, shall be a multi-grip type and furnished from first melting aluminum alloy equal to 356-T6 with bolts, nuts and washers and finished with anodic coating and lubricated.
- c. Threads shall be coarse series, class 2A for bolts and class 2B for nuts.
- d. Welded type connectors, if required shall be designed for filler welds or chamfered for butt welds.
- e. All EHV terminal connectors for 500 kV shall be furnished with pad caps or shall be protected with corona rings or shields to prevent corona when bolting terminal connectors to flat pads. All terminal pad drilling holes shall conform to NEMA-CC1 and shall be furnished with stainless steel bolts, nuts, flat washers and belleville washers.
- f. All terminal connectors shall have a smooth surface free from burrs and edges and fillet and shall be rounded to minimize corona concentration and radio interference. As much as possible, connectors shall be corona-free at highest voltage of equipment.
- g. Angle and T-connectors shall be of streamlined, welded or bolted type as specified in the Technical Data Sheets and shall be made of first melting cast aluminum alloy 356-T6. Tap element sockets shall be deep enough to allow for error in cut-off.
- h. The connectors shall be able to carry the continuous currents as specified for the conductors and equipment, without the constant temperature of the connectors exceeding the temperature of the weakest connecting point from the current carrying aspect. Connectors shall withstand the forces from the drawing conductors, vibrations and short-circuit.
- i. The component for connection shall be adopted to the design size of conductor.
- j. Couplers shall be of welded or bolted type as specified in the Technical Data Sheets and shall be made of first melting cast aluminum alloy 356-T6.  
  
For 500 kV, all couplers shall be of the internal fit, welded type to give maximum strength, streamlined appearance and minimum corona. This includes all straight and angle couplers and bus terminal connectors.
- k. Corona bells shall be streamline internal type and cast from first melting aluminum alloy 356-T6.

All 500 kV corona bells shall be the bolted type for ease in expansion, future reuse and to eliminate possibilities of nicks and scratches.

#### Compression Connectors

- a. Compression Dead End. The compression dead end, if used, shall be of tubular, compression type with non-adjustable clevis and made of first melting aluminum alloy equal to 1100 or Alcan D1S. They shall be designed to grip both steel core and the aluminum strands and must have an ultimate strength of the conductor specified in the Technical Data Sheets. Dead ends shall be equipped with galvanized steel clevis, bolts, nuts and stainless steel cotter pins with NEMA-CC1 tap pad.

#### Clamps

- a. Aluminum Strain/Suspension Clamps. Aluminum strain clamps and suspension clamps for aluminum conductor, if required in the Technical Data Sheets, shall have its clamp bodies and keeper pieces, made of high strength and heat treated cast aluminum alloy. Cotter bolts, U-bolts, nuts, and lockwashers shall be hot dip galvanized steel. Cotter pins shall be made of stainless steel. Slip strength of the strain clamp shall be not less than 85% of the rated ultimate strength of the conductor.
- b. Parallel Groove Clamp. The parallel groove clamp shall be made of aluminum alloy and be used for connecting the jumper conductor to the main conductor. The parallel groove clamp shall be bolted type and must be suitable for the specified conductor size and type. The slip strength of the clamp must not be less than fifteen percent (15%) of the ultimate breaking strength of the conductors being connected.
- c. Wedge Pressure Clamps. Wedge pressure clamp if used, shall be of high strength aluminum alloy that is power driven between the run and the tap cable locking them into "C" shaped tapered aluminum spring body. The clamp shall maintain the pressure throughout the life of the connection to ensure reliability during severe electrical and climactic condition. The clamp shall provide superior contact integrity.

#### Conductor Spacer

- a. Conductor spacer, when required by the number of conductor arrangement and ampacity ratings shall be furnished and shall consist of an interlinking body and clamps for gripping the conductors.
- b. The spacer body frame shall be made of aluminum alloy and the clamps of the line spacers shall be hinged-type made also of aluminum alloy.
- c. Clamp fastener shall be aluminum alloy break-away bolt.
- d. The conductor spacer shall not be deformed due to electromagnetic attraction of short circuit current through the bundle conductors as specified in the Technical Data Sheets.



SECTION VI - TECHNICAL SPECIFICATIONS

- e. The corona noise from the conductor spacers shall not exceed that of the bundle conductors.

Galvanizing

All ferrous metal as described in this specification shall be galvanized by hot-dip process. The minimum quantity of zinc coating shall comply to the requirement of ASTM A153 and the degree of contamination specified in the Section B.1.0 of the Technical Data Sheets. Bolts and nuts shall be galvanized after being threaded and excessive zinc shall be removed, and the nuts shall run freely (by hand) over the entire length of the thread. The bolts and nuts shall not be re-tapped after galvanizing.

Finished materials shall be dipped into the solution of dichromate after galvanizing for white rust protection.

Oxide Inhibitor

When so specified in the Technical Data Sheets, the conductors and all aluminum connectors shall be protected by a high melting point (e.g. dropping point of approximately 380°F), neutral, organic inhibitor.

**EW-11.1.4 INSTALLATION**

Installation will be by Contractor unless specified otherwise in Section B.1.0 of the Technical Data Sheets.

When the installation is by Contractor, such as for turnkey contracts complete details of proper handling, transport and storage, installation, testing, performance, guarantees, etc. shall be provided for NPC's review and approval.

**EW-11.1.5 TESTS****EW-11.1.5.1 General**

All materials shall comply with test criteria, and NPC's acceptance of the conductors and accessories shall not relieve the Contractor of his responsibility for meeting all the requirements of this specification.

The Contractor shall carry out his own expense all tests necessary to ensure the satisfactory design and manufacture of conductors in accordance with ASTM or equivalent IEC Standards.

Conductors, bus fittings, connectors and hardware shall be given the manufacturer's routine shop tests and quality conformance tests and shall be witnessed by the NPC or his authorized representative unless waived in writing. No conductors, bus fittings, connectors and hardware shall be shipped until released for shipment by the NPC or his authorized representative.

The Contractor shall make all preparation for tests and provide the test apparatus and personnel and shall notify the NPC the date of the tests to be witnessed forty-five (45) days in advance.



## SECTION VI – TECHNICAL SPECIFICATIONS

**EW-11.1.5.2 Shop Tests**

Cables and materials shall be subjected to the design (or Type) tests, if specified, and quality conformance (or Sample) tests in accordance with the test standards specified herein. Design tests can be omitted if a design test record of the same materials can be submitted. Even though NPC or his representative performs or witnesses the required tests and the cables and materials meet the acceptance criteria, Contractor shall not be relieved of the responsibility of providing cable conforming to all requirements of the specification.

In general, the following routine tests shall be performed as a minimum:

a. For Tubular Conductor (If supplied)

The tests shall be performed in accordance with ASTM B241. The routine test shall be performed by selecting the samples from each lot of equipment. The number of samples required for the test shall be 3 for each size;

1. General inspection
2. Dimension and weight measurement
3. Tensile strength and elongation test
4. Chemical composition or certified report of aluminum alloy from the original manufacturer
5. Surface finish inspection

b. For Stranded Conductors

The following tests shall be performed as a minimum in accordance with the applicable ASTM or equivalent IEC standards.

1. Construction test
2. Tensile strength test
3. Conductor sensitivity test
4. Dimension measurement
5. Surface finish inspection
6. Weight of conductor

c. For Bus Fittings

The tests shall be performed in accordance with NEMA CCI. The routine test shall be performed by selecting the samples from each lot of equipment. The number of samples required for the tests shall be: all for 1-3 sets; 3 for 4-30 sets; and 10% for over 30 sets.

1. General inspection
2. Dimension measurement
3. Chemical composition of aluminum alloy or certified report of the aluminum alloy characteristics from the original manufacturer

SECTION VI – TECHNICAL SPECIFICATIONS**d. For Connectors**

The tests shall be performed in accordance with the NEMA CC1. The routine test shall be performed by selecting the samples from each lot of equipment. The number of sample required for the tests shall be; all for 1-3 sets; 3 for 4-30 sets; and 10% for over 30 sets.

**e. For Miscellaneous Hardwares**

The test shall be performed in accordance with ASTM B153 and the manufacturer standard. The routine tests shall be performed by selecting the samples from each lot of equipment. The number of samples required for the tests shall be: all for 1-3 sets; 3 for 4-30 sets; and 10% for over 30 sets.

1. General inspection
2. Measurement of dimensions
3. Tensile tests:  
No. of samples required: 1 for 20-50 sets;  
2 for 51-100 sets; and  
3 for over 100 sets
4. Galvanizing tests

**EW-11.1.6 DATA AND DOCUMENTATION REQUIREMENTS****EW-11.1.6.1 General**

Contractor-furnished data and information shall be the guaranteed performance data, predicted performance, interface requirements and installation/stringing features of all Contractor's furnished materials. The accuracy of such information and its compatibility with overall performance requirements specified by NPC are the sole responsibility of the Contractor.

All information submitted as part of Proposal Data will become part of contract data for successful bidder. Any deviation from such data requires NPC approval.

**EW-11.1.6.2 Data and Information to be Submitted During Post Qualification**

Contractor shall furnish during post qualification the filled-in Section B.11.1 of the Technical Data Sheets.

**EW-11.1.6.3 Data and Information to be Submitted After Award of Contract**

The following shall be submitted before shipment of the bus conductors and hardware's:

- a. Brochures and catalogues to support the filled-in Technical Data Sheets and to allow NPC to evaluate the equipment /materials being offered;
- b. Drawings, instructions and other reference material for the specified installation tool and materials;



- c. Drawings, instructions and other reference material for the stringing/installation of conductors;
- d. Sag tension charts for the conductor specified;
- e. Outline drawings indicating weight, dimensions, and material composition of hardware and conductors;
- f. Field assembly requirements of bus conductors and hardware;
- g. List of drawings and its schedule of submittal;
- h. Detailed QA Program based on ISO 9001;
- i. Detailed Project Progress and Performance Review (PPR) for the bus conductors and hardware;
- j. ISO 9001 Certification of the proposed manufacturer;
- k. Cable schedule, including cable numbers, identification, sizes, etc.; and
- l. As-built drawings as finally approved.

The Contractor shall furnish in the manner, number of copies and within the time set forth in the Contract, instruction manuals in accordance with Section GW-2.9 of the General Works.

## **EW-11.2 STATION INSULATORS**

### **EW-11.2.1 SCOPE**

#### **EW-11.2.1.1 General**

This specification covers the technical and associated requirements for wet process porcelain or toughened glass, or composite type suspension insulator units and station post insulator units for use in electric power switchyards and substations.

It is not NPC's intent to specify all technical requirements nor to set forth those requirements adequately covered by applicable codes and standards. Contractor shall furnish high quality wet process porcelain or toughened glass, or composite type suspension insulator units and station post insulator units meeting the requirements of these specification and industry standards.

The Contractor shall bear full responsibility that the station insulators have been designed and fabricated in accordance with all codes, standards and applicable governmental regulations and performs under the conditions and to the standards specified herein.

No departure shall be made from these specification and standards unless waived or modified in writing by NPC. The Contractor shall obtain from its subcontractors a statement as to compliance with this specification without exception and/or if there are any exception, these shall be described in detail



and included in Contractor's proposal. The Contractor shall add a statement that no other exceptions are taken to this specification.

#### **EW-11.2.1.2 Works to be Provided by the Contractor**

The Contractor shall provide the insulators, works and services delineated in Section B.1.0 of the Technical Data Sheets.

#### **EW-11.2.1.3 Works to be Provided by NPC**

NPC shall provide the materials (if any) and services listed in Section B.1.0 of the Technical Data Sheets.

### **EW-11.2.2 CODES AND STANDARDS**

#### **EW-11.2.2.1 General**

The insulators furnished shall be in accordance with, but not limited to, the latest issues of the following applicable standards, including all addenda, in effect at time of purchase order unless otherwise stated in this specification.

<b>ANSI/IEEE</b>	<b>American National Standards Institute/Institute of Electrical &amp; Electronic Engineers</b>
------------------	---

C29.1	Electrical Power Insulators – Test Methods
C29.2	Wet Process Porcelain and Toughened Glass – Suspension Type
C29.11	Tests for Composite Insulators for Overhead Transmission Lines
4-78	Standard Technique for High Voltage Testing
957	Guide for Cleaning Insulators
987	Guide for Application of Composite Insulators

<b>ASTM</b>	<b>American Society for Testing and Materials</b>
-------------	---

A 153	Specification for Zinc Coating (Hot Dip) on Iron and Steel Hardware
C 151	Test Method for Autoclave Expansion of Portland Cement

<b>IEC</b>	<b>International Electrotechnical Commission</b>
------------	--

60060-1	General Definitions & Test Procedures
60120	Dimensions of Ball and Socket Couplings of String Insulator Units
60168	Tests on Indoor and Outdoor Post Insulators of Ceramic materials or Glass for Systems with Nominal Voltages Greater than 1000V
60273	Characteristics of Indoor and Outdoor Post Insulators for Systems with Nominal Voltages greater than 1000V
60305	Characteristics of String Insulator Units of the Cap and Pin Type
60372	Locking Devices for Ball and Socket Couplings of String Insulators





60383	Tests on Insulators of Ceramic Material or Glass for Overhead Lines with a Nominal Voltage greater than 1000V
60433	Characteristics of String Insulators Units of the Long Rod Type
60437	Radio Interference Test on High Voltage Insulators
60438	Tests and Dimensions for High Voltage D.C. Insulators
60471	Dimensions of Clevis and Tongue Coupling of String Insulator Units
60506	Switching Impulse Tests on High Voltage Insulators
60507	Artificial Pollution Tests on High Voltage Insulators to be used on A.C. Systems
60575	Thermal-mechanical Performance Test and Mechanical Performance Test on String Insulator Units
60591	Sampling Rules and Acceptance Criteria when Applying Statistical Control Methods for Mechanical or Glass for Overhead Lines with a Nominal Voltage Greater than 1000 V
60815	Guide for Selection of Insulators in Respect of Polluted Conditions
1109-92	Composite Insulators for AC Overhead Lines with Nominal Voltage Greater than 1000 volts – Definitions, Test Methods and Acceptance Criteria.
<b>CEA</b>	<b>Canadian Electrical Association</b>
<b>LWIWG-01&amp; 2</b>	<b>Design and Type Test Methods for Composite Insulators</b>
<b>ISO</b>	<b>International Standards Organization</b>
9001	Quality System Model for Quality Assurance in Design/Development, Manufacture and Testing
9002	Quality System Model for Quality Assurance in Production, Installation and Servicing

**EW-11.2.3 TECHNICAL REQUIREMENTS****EW-11.2.3.1 Description of Services**

Wet process porcelain (or toughened glass) and/or composite type suspension insulator units and station post insulator units covered by this specification will be used in switchyards and substations. The type of insulators to be used shall be as stated in the Technical Data Sheets.

**EW-11.2.3.2 Design Requirements****Porcelain Type Insulators**

The insulator design, fabrication and resultant characteristics shall be in accordance with the codes and other particular requirements specified herein.

Insulators shall not be affected by weather or sudden change in temperature and salt laden atmosphere in an area subject to intense lightning storms at certain periods of the year. The entire porcelain surface of the insulator that



SECTION VI – TECHNICAL SPECIFICATIONS

will be exposed after assembly shall be glazed and shall be relatively free from imperfections.

Suspension insulator shells shall be made of commercial quality wet process porcelain or of toughened glass in accordance with ANSI C29.2. The color of toughened glass shells shall be manufacturer's standard color. The color of the glaze of porcelain shells shall be as specified in the Technical Data Sheets. When units are coupled together there shall be no contact between the shell of one unit and the metal parts of the next adjacent unit when strings are in their service position.

Station post insulators shall be made of dense, wet process porcelain, homogeneous and completely vitrified, in accordance with ANSI C29.9. The station post insulators shall be furnished complete with all mounting hardware including fittings, nuts, bolts, spring washer. The post insulators shall have the characteristics required in the Technical Data Sheets.

Metal Parts

- a. Pins and caps shall be designed to transmit the mechanical stresses to the shell by compression and to develop uniform mechanical strength of the insulator. The metal parts shall retain their rated mechanical strength even when the porcelain or glass skirts are partially or completely broken off.
- b. Pins shall be made of drop-forged, upset-forged, or machined-steel. The insulator pins, if specified in the Technical Data Sheets, shall be protected against electrolytic corrosion by the use of a sleeve of pure zinc, zinc alloy or a corrosion intercepting sleeve. The sleeve shall be fused to the pin so that no gap exists between pin and sleeve and shall be so positioned on the pin as to intercept the cement line.
- c. Caps shall be of copper-bearing drop-forged steel or heat-treated malleable iron. The hole for the cotter key in a socket type cap shall be on the side of the cap opposite the socket opening. The hole shall be counter-sunk in such a manner that the eye of the cotter key when in the locked position may be engaged by a hot-line key puller, to provide for disengagement of insulator units under energized conditions.
- d. All ferrous parts, except stainless steel, shall be galvanized in accordance with ASTM A153.
- e. Insulator units shall be furnished with the size and type of connection specified in the Technical Data Sheets. The dimensions and tolerances of ANSI/IEC type ball and socket connections and tongue-clevis connections shall be in accordance with ANSI C29.2 or IEC 60120. The dimensions and tolerances of ANSI/IEC type station post insulators shall be in accordance with ANSI C29.9 or equivalent IEC equivalent standard.
- f. Insulator units' ball-socket connection shall be furnished with a locking device of the split cotter key type installed in the socket hole of the insulator cap. The cotter key shall be of such design and size to meet



the tests specified herein. The cotter key shall provide positive locking against unintentional disengagement of insulator units during the use and handling to provide easy connection to other units or hardware. Cotter keys shall be made from cold-drawn bronze, brass or stainless steel wire of approximately half-round section having the following properties:

1. Stainless steel shall be of American Iron and Steel Institute Type 301, 302 and 304, shall have a minimum elongation of 20 percent in a two-inch gage and shall have a surface hardness of Rockwell B88 to C30.
  2. Brass shall contain a minimum of 80 percent copper and have a minimum tensile strength of 80,000 psi.
  3. Bronze shall contain 88 percent minimum, 98 percent maximum copper and shall have a minimum tensile strength of 80,000 psi.
- g. Pins for tongue-clevis type connection shall be of drop forged, upset-forged or machined steel. Locking device of split cotter key type shall be used to prevent disengagement of insulator units. Cotter keys shall allow easy connection to other units or hardware. Cotter key materials shall comply with Item "f" above.
- h. Station post insulators, if made up of several sections, shall be furnished complete with all the necessary hardware for intersection connections.

#### Assembly

- a. Neat Portland cement (in accordance with ASTM C150) or a Portland cement and sand mixture shall be used in making the assembly of porcelain insulators.
- b. Neat aluminous cement or an aluminous cement and sand mixture shall be used in making the assembly of toughened glass insulators.

#### Miscellaneous Hardware

- a. String Insulator Hardware's:
  1. All string hardware's shall be made of malleable iron, ductile iron or forged steel, hot-dip galvanized. All metals shall be free from rust, burrs, sharp edges, lumps and dross and shall be smooth so that interconnecting parts will fit properly and the part may be assembled and disassembled easily. All string hardware's must have an ultimate strength of the insulator specified in the Technical Data Sheets.

#### Galvanizing

- a. All ferrous metal shall be galvanized by hot-dip process. The minimum zinc coating shall comply to the requirements of ASTM 153. Bolts and



nuts shall be galvanized after being threaded and excessive zinc shall be removed.

#### Materials and Workmanship

- a. Material shall be free of defects or irregularities, of recent manufacture, unused, and the best available considering durability, strength, electrical characteristics and suitability for the intended service and the best engineering practice. Workmanship shall conform to industry standards and practices.
- b. Metal caps shall be free from cracks, seams, shrinks, air holes, burrs, and rough edges. Metal pins shall be free from laps, folds, seams, burrs, and rough edges. Surfaces of metal parts shall be smooth with no projecting points or irregularities which may cause corona.
- c. Insulator units after assembly shall be concentric and coaxial.

#### Composite Insulators

##### General

- a. The polymer or composite insulator described in this specification consist of the following components:
  1. a fiberglass reinforced resin rod;
  2. a chemically bonded polymer sheath to protect the fiberglass rod form hydrolysis;
  3. polymer weathersheds to provide adequate leakage distance; and
  4. metal end fittings.

##### Design Requirements

- a. The insulator design, fabrication and resultant characteristics shall be in accordance with the codes and standards and other particular requirements specified herein.
- b. The reinforced fiberglass core shall be electrical grade epoxy or made with corrosion (acid) resistant glass fibers to achieve maximum tensile strength. The insulator core shall be mechanically and electrically sound, free from voids, foreign substances and manufacturing flaws. The rod shall have a uniform diameter throughout the entire length.
- c. A protective polymer material shall be extruded or injection molded on the reinforced fiberglass to a thickness not less than 3.0 mm. The polymer material shall be firmly bonded to the sheath, vulcanized to the sheath or molded as part of the sheath and be seamless and free from imperfections. The strength of the weathershed to sheath interface shall be greater than the tearing strength of the polymer. Weathersheds shall be located at intervals to provide optimum electrical performance. The base polymer shall be 100% silicone rubber prior to the addition of reinforcing fillers.



- d. Grading rings shall be provided when system voltages are equal to or greater than 230 kV. The size and placement of the metallic grading rings shall be designed to eliminate dry band arcing in the vicinity of the end fittings and shield the end fittings preventing corona inception at 115% of nominal line-to-ground voltage.
- e. The design of the grading rings shall be such that the ring can only be mounted with its orientation towards the weathersheds for maximum RIV and corona control. Grading rings shall be capable of installation and removal with hot line tools without disassembling any other part of the insulator assembly.
- f. The sheath material shall be continuous and shall extend inside the end fitting collar. No joints shall be permitted for greater assurance against the formation of electrical discharge or stress erosion points.
- g. The full insulator string unit shall contain equal leakage distance as that of an electrically equivalent standard string of porcelain insulators. Insulator having reduced leakage design will not be accepted.
- h. The completed insulator shall have a permanent seal at the interface between the metal end fittings and the housing to insure that no moisture or foreign materials shall enter.
- i. The polymer insulator shall be of the type specified in the Technical Data Sheets.

#### Galvanizing

- a. All ferrous items, other than stainless steel, shall be galvanized to ASTM A-123 or A 153-82.
- b. The insulator's end fittings shall be connected to the rod core by means of a controlled compression technique which provides the required SML.
- c. The zinc coating shall be uniform, and adhere to the surface of the base metal. The coating shall be free from blisters, flux, black spots, dross, tear drop edges, flaking zinc, rough appearance and in general shall be smooth, clean and unblemished when received.

#### Materials and Workmanship

- a. Hardware and weathersheds shall be uniform in quality. They shall be clean, sound, smooth, free from gross and defects, of recent manufacture and unused. Workmanship shall conform to industry standards and practices.
- b. Assembly of end fittings shall be made in a manner that no rod fracture should occur during assembly process.

#### **EW-11.2.3.3 Insulator Marking**

Each insulator unit shall be marked in accordance with ANSI C29.2 and C29.9. Marking shall be either on the shell or cap prior to galvanizing.



Additional marking, such as production record code, if customarily provided by Contractor, are acceptable.

In addition, all shells of insulator units shall be marked with official NPC logo to identify the same as the property of National Power Corporation. Marking shall be on the opposite side of the usual trademark by the manufacturer of the insulator units.

For composite type of insulator unit, the insulator shall be marked per ANSI C29.11, Section 6, 1988 with additional marking of NPC Logo only at the uppermost and lowest weather shed of the complete insulator unit.

#### **EW-11.2.4 INSTALLATION**

Installation will be by Contractor unless specified otherwise in Section B.1.0 of the Technical Data Sheets.

When the installation is by Contractor, such as for turnkey contracts complete details of proper handling, transport and storage, installation, testing, performance, guarantees, etc. shall be provided for NPC's review and approval.

#### **EW-11.2.5 TESTS**

##### **EW-11.2.5.1 General**

All materials shall comply with test criteria, and NPC's acceptance of the insulators and accessories shall not relieve the Contractor of his responsibility for meeting all the requirements of this specification.

The Contractor shall carry out, at his own expense, all tests necessary to ensure the satisfactory design and manufacture of insulator in accordance with ANSI or IEC Standards.

All routine tests required in ANSI or equivalent IEC Standards shall be witnessed by the NPC or his authorized representative unless waived in writing, and no insulator units shall be shipped until released for shipment by the NPC or his authorized representative.

The Contractor shall make all preparation for tests and provide the test apparatus and personnel and shall notify the NPC the date of the tests forty-five (45) days in advance.

Actual test procedures to be used shall be subject to NPC's acceptance and approval.

##### **EW-11.2.5.2 Shop Tests**

Insulator units shall be subjected to the design, quality conformance, and routine tests in accordance with ANSI C29.2, C29.9, C29.1 (IEC 60383) and C29.11. Even though Contractor performs the required tests and the insulators meet the acceptance criteria, Contractor shall not be relieved of the



## SECTION VI – TECHNICAL SPECIFICATIONS

responsibility of providing insulators conforming to all requirements of the specification.

**EW-11.2.5.3 Design Tests**

Contractor shall provide design test report for the insulator type(s) he proposes to furnish if so required in the Technical Data Sheets. All insulator units shall comply with all the Design Test in accordance with ANSI C29.2 and C29.9 or equivalent IEC Tests Standards.

Design tests may be omitted if a design test record of the same insulator units described in the specification and in the Technical Data Sheets can be submitted.

As a minimum, the following tests shall be performed:

a. For Station Post Insulators

1. Low-frequency wet withstand voltage test
2. Critical impulse flashover voltage test, positive
3. Impulse withstand voltage test
4. Radio-Influence voltage test (RIV)
5. Thermal shock test
6. Compression strength test
7. Torsional strength test
8. Creepage distance measurement. One unit of each rating and type shall be subject to this test. The test shall be performed in insulators being supplied.

b. For Porcelain and /or Toughened Glass Suspension Insulators

1. Low-frequency dry flashover voltage test
2. Low-frequency wet flashover voltage test
3. Critical impulse flashover voltage tests – positive and negative
4. Radio-Influence Voltage test (RIV)
5. Time-loading test
6. Thermal shock test
7. Residual-strength test
8. Impact test
9. Cotter key set
10. Creepage distance measurement. One unit of each rating and type shall be subject to this test. The test shall be performed in insulators being supplied.

c. For Composite Insulators

The insulator unit to be supplied shall comply with all design tests specified in ANSI C29.11 and the following additional tests:

1. Water Penetration Test in accordance with CEA-LWIWG-01 and/or CEA-LWIWG-02.
2. Power Arc Test in accordance with CEA-LWIWG-01 and/or IEEE 1024.



3. Tracking Wheel Test in accordance with CEA-LWIWG-01 and/or IEEE 1024
4. Ageing Test for 5000 hours, climatic conditions in accordance with IEC 1109.
5. Cantilever Bending in accordance with CEA-LWIWG-01
6. Thermal Mechanical, in accordance with IEC 1109.

#### **EW-11.2.5.4 Routine and Quality Conformance Tests**

Routine and quality conformance tests shall be witnessed by the NPC unless otherwise waived in writing and shall be in accordance with ANSI C29.2, C29.9 and C29.11 or equivalent IEC test standards.

Test reports are required if so indicated in the Technical Data Sheets. The following routine and quality conformance tests shall be performed as a minimum:

**a. Routine Tests:**

1. For Station Post Insulators
  - i. Flashover voltage test (Hollow-core insulator only)
  - ii. Mechanical proof
2. For Porcelain and/or Toughened Glass Suspension Insulators
  - i. Tension-proof test
  - ii. Flashover voltage test
3. For Composite Insulator
  - i. Per ANSI C29.11

**b. Quality Conformance Test**

1. For Station Post Insulators
  - i. Visual and dimension check
  - ii. Porosity check
  - iii. Galvanizing test for associated hardware
  - iv. Tensile strength test
2. For Porcelain and/or Toughened Glass Suspension Insulators
  - i. Visual and dimension check
  - ii. Porosity check
  - iii. Galvanizing test
  - iv. Combined mechanical and electrical strength test
  - v. Puncture test
3. For Composite Insulator
  - ii. Per ANSI C29.11





**EW-11.2.6 DATA AND DOCUMENTATION REQUIREMENTS****EW-11.2.6.1 General**

Contractor-furnished data and information shall be the performance data, predicted performance and installation features of all Contractor's furnished materials. The accuracy of such information and its compatibility with overall performance requirements specified by NPC are the sole responsibility of the Contractor.

All information submitted as part of Proposal Data will become part of contract data for successful bidder. Any deviation from such data requires NPC's approval.

**EW-11.2.6.2 Data and Information to be Submitted During Post Qualification**

Contractor shall furnish during post qualification the filled-in Section B.11.2 of the Technical Data Sheets.

**EW-11.2.6.3 Data and Information to be Submitted After Award of Contract**

The following shall be submitted before shipment of insulator units:

- a. Brochures and catalogues to support the filled-in Technical Data Sheets and to allow NPC to evaluate the equipment /materials being offered;
- b. Certified Quality Conformance and Routine Test Reports, if so indicated in the Technical Data Sheets;
- c. Installation procedures;
- d. Detailed outline drawing of each insulator unit including a cross-sectional view of the insulator shell, and the following information:
  1. Type designation in accordance with Standard (e.g., ANSI or IEC) used, if applicable
  2. Shell diameter and unit spacing with manufacturing tolerances
  3. Leakage distance, total and shielded portions
  4. Mechanical and electrical characteristics
  5. Size of ball and socket or tongue-clevis parts
  6. Materials
  7. Unit weight
  8. Identification marking
  9. Manufacturer's catalogue number
  10. Each drawing shall be identified by a drawing number
- e. Descriptive material brochures, drawings, instructions and other reference material for the specified station insulators;
- f. Field assembly requirements of station insulators;
- g. ISO 9001 Certification of the proposed manufacturer;



SECTION VI - TECHNICAL SPECIFICATIONS

- h. Detailed QA Program based on ISO 9001 for the station and suspension insulators and either ISO 9001 or 9002 for the associated hardware; and
- i. Final drawings as approved.

The Contractor shall furnish in the manner, number of copies and within the time set forth in the Contract, instruction manuals in accordance with Section GW-2.9 of the General Works.

**EW-12.0 GROUNDING SYSTEM****EW-12.1 SCOPE****EW-12.1.1 General**

This specification covers the technical and associated requirements for the entire grounding system in one or more substations and/or switchyards, required to protect persons and equipment, to reduce electromagnetic interference (EMI) and to allow safe service and maintenance of the installations. The grounding system includes overhead ground wires and the underground grid, ground rods and connections. The extent of the scope for the subject project (design and/or supply and/or installation) is specifically indicated in the Technical Data Sheets.

It is not NPC's intent to specify all technical requirements nor to set forth those requirements adequately covered by applicable codes and standards. The Contractor shall furnish high quality grounding system materials meeting the requirements of these specification and industry standards.

The Contractor shall bear full responsibility that the grounding system materials have been designed and fabricated in accordance with all codes and standards and that they perform under the conditions and to the standards specified herein.

No departure shall be made from these specification and standards unless waived or modified in writing by NPC. The Contractor shall obtain from its subcontractors a statement as to compliance with this specification without exception and/or if there are any exception, these shall be described in detail and included in Contractor's proposal. The Contractor shall add a statement that no other exceptions are taken to this Specifications.

**EW-12.1.2 Works to be Provided by the Contractor**

The Contractor shall provide the grounding system materials, accessories and services delineated in Section B.1.0 of the Technical Data Sheets.

**EW-12.1.3 Works to be Provided by NPC**

NPC shall provide the materials (if any) and services listed in Section B.1.0 of the Technical Data Sheets.

**EW-12.2 CODES AND STANDARDS****EW-12.2.1 General**

The materials and services of this specification shall be furnished in accordance with, but not limited to the latest issues of the following applicable codes and standards, including all addenda, in effect at time of purchase order unless otherwise stated in this specification:



**For Grounding System Design:**

IEEE Std. 80-1986    Guide for Safety in Substation Grounding  
 IEEE Publication 86 EH0253-5-PWR – Practical Applications of ANSI/IEEE  
 Standard 80-1986, IEEE Guide for Safety

**For Materials:**

ASTM B3	Specification for Soft or Annealed Copper Wire
ASTM B8	Specification for Concentric-Lay, Stranded Copper Conductors
ASTM A363	Specification for Zinc-Coated (Galvanized Steel) Overhead Ground Wire Strand
ASTM A474	Specification for Aluminum-Coated Steel Wire Strand
ASTM A475	Specification for Zinc-Coated Steel Wire Strand
ASTM A415	Specification for Hard-Drawn Aluminum-Clad Steel Wire
ASTM A416	Specification for Concentric-Lay, Stranded Aluminum-Clad Steel Conductors
ISO	International Standards Organization
9001	Quality System Model for Quality Assurance in Design/Development, Manufacture and Testing
9002	Quality System Model for Quality Assurance in Production, Installation and Servicing

These codes and standards, as applicable to the specified material, equipment and services, set forth the minimum requirements which may be exceeded by Contractor if, in Contractor's judgement and with NPC's acceptance, superior or more economic designs and/or materials are available for successful maintenance and continuous operation of Contractor's grounding system as required by this specification.

**EW-12.3    TECHNICAL REQUIREMENTS****EW-12.3.1    Description of Services**

The materials, equipment and services covered by this specification are for use in one or more substation(s) and/or switchyard(s). Specific technical characteristics and requirements for the subject project are shown in Technical Data Sheets.

All materials and parts which are not specifically mentioned herein but are necessary for the safety of operating personnel and safe operation of the substation shall be furnished and determined by the Contractor at no increase in cost to the NPC.

The Contractor shall connect all metallic parts, such as structures, electrical equipment, cable trays, control boards, fences, metallic doors and fences, etc. within the substation area to the grounding system.



All connections of the earth grid to equipment at the grid end and the connection between the earth grid and earth rods shall be made by welding or pressure clamps.

Bolted connections will be permitted only above ground for connection to the fence or to equipment. All bolted connections shall be coated with corrosion inhibiting grease.

### **EW-12.3.2 Design Requirements**

#### **EW-12.3.2.1 General**

The ruling criteria in the design of the grounding grid shall be the safety of personnel and the proper operation of the electrical equipment during normal operation and during transient disturbances such as short circuits in the electric power system and during lightning discharges.

The design of the grounding grid shall be based on the data provided in the Technical Data Sheets which is valid for future stage, and shall be such that the maximum permissible mesh and touch voltages are not exceeded. (See Guide IEEE Std. 80, equations (3) and (4) in Clause 6).

The Contractor shall carry out earth resistivity measurement for the substation site. Based on the result of this measurement and the system parameter, the appropriate design and the calculation will be determined whether impermissible touch and step voltages occur at any place inside substation area and at any place 10 m. outside of the substation boundary line which may be endangered. These calculations will decide on the provisions for grounding to be made with the relevant part of the civil works related to foundations. If the calculations proved after the application of all engineering possibility that touch and step voltages are still higher than permitted and consequently the Contractor managed to design the earthing and grounding grid in such a way to obtain the lowest touch and step voltage value, all documents including limitation and justification shall be provided to the NPC for approval. Only calculations built up on computer generated design program shall be accepted. A special software for providing detailed analysis of the actual step and touch voltages likely to be generated has to be used. Hand calculated shall not be accepted.

In order to minimize the effect of seasonal variations of the earth resistance and the interruption of the overhead ground wire, the grounding system shall be designed for the worst condition, i.e. the overhead ground wire connection shall not be considered, etc.

If in case the actual measured resistance of the Contractor-designed and installed ground grid is higher than specified in the Technical Data Sheets, the Contractor shall install, at no extra cost to the NPC, additional grounding rods, mats, grounding electrodes, etc., until the field-measured resistance is equal to or less than the specified value.

The ground grid shall be composed of a system of copper conductors buried approximately 50 cm. beneath the surface of the earth, excluding crushed rock surfacing. The grid system shall cover the entire fenced substation area

and shall extend 0.50 m outside of the substation fence. Driven ground rods shall be installed at regular intervals and connected to the grounding conductor at grid nodes. A minimum of four (4) of the specified ground rods must be installed (one at each corner of the ground grid). The Contractor shall determine the spacing of ground grid conductors and the total number and location of ground rods and their lengths (single or two or more coupled sections).

Grid conductors shall be arranged in parallel lines along the rows of structures or equipment, at intervals meeting the requirements of IEEE 80.

A second set of parallel conductors shall be laid perpendicular to the grid conductors. These conductors shall also meet the spacing requirements of IEEE 80. Suitable connection, either thermoweld or compression as required in the Technical Data Sheets, shall be used at all conductor intersections.

At the corner of the grid, the meshes shall be sub-divided into smaller squares to prevent the higher potential gradients which would otherwise occur in these area.

The following shall also be considered in the design of grounding grid for the substation:

- a. At each gate opening, the ground grid shall be installed to include an area 1 meter beyond the swing gate.
- b. Grid conductor(s) shall be run in the cable trenches attach to the cable tray support. The conductor shall be connected to the substation ground grid at every intersection with a ground grid conductor, or at intervals not to exceed 25 meters.

When a substation is located adjacent to another substation or generating station, the ground systems of the existing facility and (the new one) of the subject project shall be connected at spacing of not more than 5 meters by two or more copper conductors appropriately sized for mechanical strength and the specified fault current with minimum conductor size to be  $\geq 100 \text{ mm}^2$ .

The transmission line incoming overhead ground wires shall be insulated from the substation take-off towers by suspension-type strain insulators. Jumpers shall be used to connect the incoming ground wires to the towers (bolted connection) to permit isolating the transmission line overhead ground wires from the substation grounding system while making substation ground grid resistance measurements.

The substation overhead ground wires shall be connected directly to the substation take-off towers.

The material for earthing and grounding in particular for jointing shall be selected to prevent corrosion at the connection points as well as the earthing and grounding material itself, both underground and exposed to air.

It is advisable to measure the grounding resistance values at different stages over the erection to decide at an early stage, if additional grounding measures

have to be taken, e.g. by addition of further ground rods or grading rings whenever deemed necessary during and after completion of the relevant work.

The Contractor has to provide sufficient portable earth for the attachment of portable safety earthing and grounding devices maintenance of HV equipment.

#### **EW-12.3.2.2 Working Stresses**

The design of all components, particularly those subject to shock or stress reversal, shall incorporate reasonable factors of safety in all cases. Applied design stresses (tension) shall not be more than 40% of rated tensile strength (RTS) for extreme mechanical loading conditions and not more than 20% of RTS for every day stress.

#### **EW-12.3.2.3 Service Condition**

The equipment and materials shall be suitable for outdoor installation and use at service conditions specified in Section B.1.0 of the Technical Data Sheets without corrosion, deterioration or degradation of performance characteristics.

#### **EW-12.3.3 Equipment and Materials Requirements**

##### **EW-12.3.3.1 Grounding Cables**

Grounding cables shall be copper conductor of soft drawn or hard drawn concentric stranding bare copper conductor in accordance with the latest revision of ASTM B3 and manufactured in accordance with ASTM Specification B8 (class B). The copper conductor shall have the characteristics specified in the Technical Data Sheets.

Ground leads running down from the lightning rod or air terminal rods shall be hard drawn concentric stranding copper PVC-insulated (600 V class) and shall be provided with the required clamp supports mounted on the steel structure at approximately 1.5 m intervals.

##### **EW-12.3.3.2 Ground Rods**

The ground rod shall be copper-covered steel of circular cross section, with a nominal diameter of 19 mm and a nominal length of 3 meters.

Each ground rod shall have a conical swaged point at one end and shall have a continuous smooth copper covering of at least 0.254 mm thickness molten-welded or copper bonded (electro-deposit) to a steel core. The copper clad or pressed type will not be accepted.

##### **EW-12.3.3.3 Overhead Ground Wire**

Overhead ground wire shall be of the type specified in the Technical Data Sheets.

All wires of the overhead ground wires shall be concentrically stranded. The wires in each layer shall be evenly and closely stranded around the



underlying wire(s). The tension in individual wire in a layer shall be sufficient to hold each wire firmly in place with only enough strand separation to prevent crowding at the time of stranding and during installation.

The completed overhead ground wire shall be smooth, free from nick, burrs, aluminum, zinc or steel particles, dirt and excessive die grease. The wire shall be absolutely free of copper dust and copper particles.

#### **EW-12.3.3.4 Exothermic Welding Materials (If Exothermic Process is Required)**

The Contractor shall supply exothermic welding materials for cable-to-cable, cable-to-ground rod and cable-to-steel structure grounding connections. These materials shall be Cadweld or approved equal. If the Contractor proposes to supply an exothermic process other than Cadweld, detailed information describing the proposed process shall be included with his proposal.

The exothermic welding materials shall include removable clamp type molds, handle, flint gun, exothermic power cartridges, metal discs and other devices required to complete the grounding connection.

The exothermic powder cartridges shall be designed to provide an installed connection having a current capacity equal to conductor being welded. The ignition powder shall be packed in the bottom of the cartridge to permit the ignition powder to fall on top of the welding powder when dumped into the mold. The powder cartridges shall be complemented with metal discs.

The molds shall be designed to withstand the high temperature associated with the welding operation and shall provide a minimum of 50 acceptable connections without maintenance or replacement.

#### **EW-12.3.3.5 Grounding Hardware**

##### Terminal Lugs

Terminal lugs shall be one hole, socket type, rounded edge lug, cast of high strength corrosion resistant copper alloy.

Machine screws, nuts, and washers used with the lugs shall be bronze.

##### Flexible Copper Braids

All flexible copper braids shall be made of flat, extra-flexible copper braid which has been tinned before weaving. Both ends shall be encased in a seamless copper ferrule drilled in accordance with NEMA Standard or equivalent. Ferrules shall be formed under high pressure ensuring dependable contact.





**EW-12.3.3.6 Accessories for Shield Wire****Suspension Ground Wire Materials**

The hardware for the overhead ground wire shall consist of a free-center suspension clamp, a link, a U-clevis and preformed armor rods as shown in the attached drawings for this specification.

The characteristics of the clamp for suspension ground wire assemblies shall be as indicated in the Technical Data Sheets.

**Tension Ground Wire Materials**

The tension assembly for the overhead ground wire shall consist of a tension device and a jumper clamp as shown in the attached drawing for this specification.

The tension assembly shall consist of a wedge type tension clamp, a link and two U-clevises as shown in the attached drawing for this specification.

The characteristics of the clamp for the tension assembly shall be as stated in the Technical Data Sheets.

The jumper clamp, if used, for the tension ground wire assembly shall be used for fastening the jumper of ground wire at the tower top and shall have the same material properties as the tension clamp. The characteristics of the jumper clamp shall be as stated in the Technical Data Sheets.

**Wedge Pressure Clamp for Ground Wire**

The wedge pressure clamp, where required, shall be used for connecting the jumper wires of ground wires.

The wedge clamp shall be suitable for the type of ground wire to be used.

The slip strength of the clamp after connecting the wires must not be less than 15 percent of the ultimate breaking strength of the wires being connected.

**Corrosion Inhibitor**

When so specified in the Technical Data Sheets, the overhead ground wire shall be protected by a high melting point (e.g. dropping point of approximately 380°F), neutral, organic inhibitor.

**EW-12.3.3.7 Steel Structure Grounding**

Every steel structure that carries insulators or apparatuses shall be connected to the earthing grid.

All substation metal parts such as structures, equipment, cable trays, fence, etc. except the disconnecting switch operating platform shall be connected to the ground grid by suitable ground connections specified in the Technical Data Sheets.



**SECTION VI - TECHNICAL SPECIFICATIONS**

Steel structures with more than one leg should have two legs connected to the grid, with one riser to each leg. Those legs which have a great spacing between them shall be chosen. In case of steel structures (for example gantries) are covering more than one bay, each leg of those structures have to be earthed by separate riser at two different points

If there is any possibility for a conductor to fall down on a steel structure, this structure must be connected to the grid with a connection able to sustain the earth fault current.

**EW-12.3.3.8 Equipment Earthing****Transformer/Reactor Earthing**

An earthing grid of sufficient size, defined by grounding calculations and consisting of tinned, annealed hard drawn copper conductor with a maximum mesh size of 3 x 3 m shall be installed in the transformer foundation.

Power transformer/reactor tanks shall be earthed at two points diagonally opposite each other. These connections shall be made from two different points of the earthing grid.

Transformer/reactor earthing neutrals shall be earthed to two different points of the earthing grid. The transformer earthing strip shall be  $\geq 100 \text{ mm}^2$  in copper.

**Circuit Breaker**

Circuit breakers shall be earthed by two connections at diagonal corners of the breaker supporting structures. These connections must be from separate points of the earthing grid. One  $\geq 100 \text{ mm}^2$  connection strip shall be extended to the breaker operating mechanism.

**Disconnect/Earthing Switches**

Connections between any type of earthing device, e.g. earthing switch, and risers from the earthing grid shall be made through a copper wire connected between the earth contact of the earthing device and a riser. This wire should be properly clamped to the steel structure at both ends and laid in close contact to the steel works along the way.

The housing of isolator and earthing switch operating mechanism shall be earthed at a point as near to the operating handle as possible. Earthing strips of a size  $\geq 100 \text{ mm}^2$  shall connect the base of each switch from two separate points of the earthing grid. Each earthing blade shall be connected to the earthing cable with flexible braid.

To give increased protection to operators, an earthing mat shall be laid beneath the operator's place. This mat should consist of 35 mm<sup>2</sup> copper wire laid down in a spiral of about 1 m diameter with about 0.2 m distance between wires, and with one end connected to the operating mechanism. The mat



SECTION VI – TECHNICAL SPECIFICATIONS

shall be buried at a depth of about 0.5 m (or to be laid out above the normal earthing grid).

If the three earthing device in one group are mounted on the same structure, then an extra copper wire shall be connected to the shortest way between the three devices.

Lightning Arrester

Lightning arresters shall be connected to the earthing grid with one  $\geq 100$  mm<sup>2</sup> PVC insulated copper connection. For 500 kV arrester, connection to the earthing grid shall be made from two (2) separate points in its supporting structure.

Power Cables

The lead sheath or armor (shield) of a three-core MV power cables shall be earthed by connecting a flexible braid to the shield. This shall be done at both ends of each cable.

The copper wire shield of single-core MV power cables shall be earthed by connecting a flexible braid to the shield. This shall be done at both ends of each cable, if the cable is longer than 700 m, else arresters have to be installed.

Cable end boxes shall be earthed with copper cable connection on one of the mounting bolts.

Instrument Transformer

Voltage and current transformers shall have their metal cases earthed by one  $\geq 100$  mm<sup>2</sup> copper connection to the earthing grid. The earthed leg of voltage transformers shall be connected with  $\geq 100$  mm<sup>2</sup> copper wire to the earthing system. Secondary connections of voltage and current transformers can be earthed by 16 mm<sup>2</sup> copper solid wire connected to one centrally located  $\geq 100$  mm<sup>2</sup> copper connection.

Overhead Ground Wire

The transmission line overhead ground wires shall be connected to the exposed base of the supporting structure and the station earth grid with one PVC insulated  $\geq 100$  mm<sup>2</sup> tin annealed copper cable.

Transmission Line Tower Earthing

Transmission line towers located inside the station yard shall be connected to the station earthing grid.

Lighting Poles

Poles for lighting shall be connected to the earthing grid via a 35 mm<sup>2</sup> tin annealed copper conductor with one connection for each item.



**SECTION VI – TECHNICAL SPECIFICATIONS****Other Metal Structures**

Other types of metal structures within the substation area, not mentioned hitherto, shall be connected to the earthing grid by copper ground conductor  $\geq 35 \text{ mm}^2$  with one connection for each item. The only exception is radio antennas, the earthing of which follows other principles not stated herein.

Each metal-enclosed HV or MV equipment or compartment shall feature the connection of a readily installed short circuit device or special earthing bolts or screws allowing for application of earthing clips of approved design with flexible cables to be clamped into phase conductors by means of insulated earthing poles for subsequent earthing.

High voltage equipment shall be equipped with at least two terminal bolt M 16 in diameter or suitable grounding pads of adequate size to accommodate at least two fixing screws for proper connection to the earthing system.

**EW-12.3.3.9 Control Building Earthing**

For potential equalizing of the building, an earthing grid of suitable corrosion protected copper conductor  $\geq 100 \text{ mm}^2$  shall be cast into the surface concrete of all floors (see Tender Drawings). The connection points shall be exothermic welding. The mesh size shall not be greater than 3 x 3 m. Suitable connection points shall be brought out of the concrete to allow connection to the main earthing grid and to all parts of the equipment and building to be earthed. The part of these connecting points which protrudes from the concrete shall be tinned. The earthing grids of the different levels shall be connected at 8 to 10 m. on the periphery distributed locations.

At least two potential equalizing bars in all electrical rooms shall be provided. The potential equalizing bar shall be of 50 x 50 mm tinned copper bar protected by stainless steel cover.

To ensure that reinforcement grid is made electrical continuous, a sufficient number of connection points shall be brought out of the concrete. Together with the detailed civil engineering drawings, the earthing design is to be checked before releasing for construction.

The connections to these parts should be of soft drawn tinned copper of adequate cross section of at least  $70 \text{ mm}^2$ . Further similar connection points shall be installed at a number of places for the connection of portable earthing equipment when working in the station. All iron parts of the building and the reinforcement shall be connected to this common earthing installation.

Generally, each electrical device inside the control building must be equipped with an earthing screw of sufficient diameter for connection to the earthing system. The same applies to all metallic parts such as panels, metal windows, doors, etc. are effectively connected by earth conductors.

Control panels and desks, switchboards, etc. consisting of several individual sections or compartments shall each be connected to a common tinned copper earth bar unless all panels are solidly welded together, or other



approved means are applied ensuring solid earthing connections. In such a case, provisions for earthing must be made at one end at least.

#### **EW-12.3.3.10 Fence Earthing**

Steel fences around the switchyard or station can be connected to a separate earthing system outside the fence at every second fence pole and at all corners and gate posts.

For earthing of the fence and of the gate, the original optional solution in respect of touch and step voltages shall be designed by the Supplier/Contractor to be approved by the Purchaser.

In case of separate fence earthing, the ground cable shall encircle the outside of the fence at a depth of 50 cm depending on the soil quality and at a distance of about 50 – 80 cm from the fence. Earthing rods have to be connected wherever necessary to meet the requirements in respect of the earthing resistance.

#### **EW-12.3.3.11 Pipe Earthing**

All piping shall be earthed at all service points in an approved manner.

#### **EW-12.3.3.12 Cable Tray Earthing**

Cable trays and ladders shall be connected to the earthing system at every ten (10) meters interval.

#### **EW-12.3.3.13 Ground Rods**

Ground rods required in the switchyard shall be determined by the Contractor. However, the following minimum requirement for ground rods must be met:

- a. Near each ground lead from surge arresters.
- b. Near each transformer or reactor neutral (if any) ground lead.
- c. Every 5 meters along the grid square which enclose a power transformer and reactor, if any.
- d. Every 30 meters along the fence.
- e. Ground rods shall be driven to a depth such that the top of each rod is at the same elevation as the ground grid and shall be bonded to the ground grid conductors by suitable exothermic connections.

#### **EW-12.3.4 Grounding Equipment**

To meet the safety regulations before any maintenance or repair works are started on the EHV/HV/LV power equipment, the disconnected "live" parts of the equipment shall be grounded by means of permanent grounding switches and/or portable or mobile grounding sets. The portable or mobile grounding sets (Substation Grounding Sets) shall be supplied by the Contractor and included in the cost for grounding system. The current-carrying components of the grounding set shall have a fault current rating (magnitude and duration) as specified in the Technical Data Sheets.



**SECTION VI - TECHNICAL SPECIFICATIONS**

These devices shall consist of, but not limited to those listed in the Technical Data Sheets.

In addition, guides permanently mounted to disconnect switch structures for use with portable grounding rods shall be provided.

**EW-12.3.5 Other Technical Requirements for the Grounding System**

Other features for the grounding system if required by the NPC are stated in the Technical Data Sheets.

**EW-12.4 INSTALLATION**

Installation will be by Contractor, unless otherwise specified in Section B.1.0 of the Technical Data Sheets.

When the installation is by Contractor, such as for turnkey contracts complete details of proper handling, transport and storage, installation, testing, performance guarantees, etc. shall be provided for NPC's review and approval.

**EW-12.5 TESTS****EW-12.5.1 General**

The Contractor shall carry out at his own expense all tests necessary to ensure the satisfactory design and manufacture of all grounding equipment and materials in accordance with ASTM or equivalent IEC Standard.

**EW-12.5.2 Design Tests**

Cables, hardware and materials shall be subjected to the design (or type) tests in accordance with applicable ASTM or equivalent IEC standards. Even though NPC or his representatives performs or witnesses the required tests and the cables, hardware and materials meet the acceptance criteria, Contractor shall not be relieved of the responsibility of providing cables, hardware and materials conforming to all the requirements of the specification.

**EW-12.5.3 Quality Conformance and Routine Test**

These tests are intended to eliminate defective materials and fittings. They are to be made on all materials and fittings of the type to which they are applicable, per applicable standards and/or per Contractor's quality assurance methods if accepted by NPC.



SECTION VI – TECHNICAL SPECIFICATIONSOverhead Ground Wire

The tests shall be performed in accordance with ASTM A363, A474 and B416 and shall include, but not limited to the following:

- a. Construction check
- b. Tensile strength tests
- c. Weight of coating
- d. Elongation
- e. Weight of conductor

Grounding Cables

The tests shall be performed in accordance with ASTM B3 and ASTM B8 and shall include, but not limited to the following:

- a. Tensile strength tests
- b. Elongation tests
- c. Conductor resistivity tests
- d. Dimension measurement
- e. Surface finish inspection
- f. Weight of conductor

For Miscellaneous Hardware

The test shall be performed in accordance with ASTM B153 and the manufacturer standard. The routine tests shall be performed by selecting the samples from each lot of equipment. The number of samples required for the tests shall be: all for 1-3 sets; 3 for 4-30 sets; and 10% for over 30 sets.

- a. General inspection
- b. Measurement of dimensions
- c. Tensile tests:  
No. of samples required: 1 for 20-50 sets;  
2 for 51-100 sets; and  
3 for over 100 sets
- d. Galvanizing tests

Grounding Materials

Quality conformance tests are required to verify the quality of materials and workmanship. They are to be made on fittings taken on random from the various lots offered for acceptance.



SECTION VI – TECHNICAL SPECIFICATIONS**EW-12.6 DATA AND DOCUMENTATION REQUIREMENTS****EW-12.6.1 General**

Contractor furnished data and information shall be the performance data, predicted performance interface requirements and construction features of all Contractor's furnished equipment and materials. The accuracy of such information and its compatibility with overall performance requirements specified by NPC are the sole responsibility of the Contractor.

All information submitted as part of Proposal Data will become part of contract data for successful bidder. Any deviation from such data requires NPC's approval.

**EW-12.6.2 Data and information to be Submitted During Post Qualification**

Contractor shall furnish during post qualification the filled-in Section B.12.0 of the Technical Data Sheets.

**EW-12.6.3 Data and Information to be Submitted After Award of Contract**

The following shall be submitted by the Contractor as a minimum for NPC's review and approval:

- a. Brochures and catalogues to support the filled-in Technical Data Sheets and to allow NPC to evaluate the equipment /materials being offered;
- b. Results of soil characteristics investigations;
- c. Computer based design of the grounding system;
- d. Computer based calculation of the grounding system resistance, grid potential rise and step/touch voltages (IEEE Std. 80) based on Contractor's soil resistivity measurements;
- e. Computer based step and touch potential contour drawing of each floor;
- f. Computer based layout of substation grounding system;
- g. Rating of the conductors and grid layout;
- h. Lightning protection system detail design drawings and calculations;
- i. Detail lists of grounding materials necessary for the whole switchyard/substation and other related structures;
- j. Descriptive material brochures, drawings, instructions and other reference material for the specified grounding materials;
- k. Detailed outline drawings of all grounding materials;
- l. ISO 9001 Certification of the proposed manufacturer;





SECTION VI – TECHNICAL SPECIFICATIONS

LuzP23Z1596Sce

- m. Detailed QA Program based on ISO 9001 and/or 9002; and
- n. As-built drawings as finally approved.

The Contractor shall furnish in the manner, number of copies and within the time set forth in the Contract, instruction manuals in accordance with Section GW-2.9 of the General Works.



## SECTION VI - TECHNICAL SPECIFICATIONS

**EW-13.0 AC & DC STATION AUXILIARY SWITCHBOARD****EW-13.1 SCOPE****EW-13.1.1 General**

This specification covers the technical and associated requirements for AC and DC Auxiliary Switchboards for use in electric power switchyard and substations.

It is not NPC's intent to specify all technical requirements nor to set forth those requirements adequately covered by applicable codes and standards. The Contractor shall furnish high quality metal-clad switchgear and accessories meeting the requirements of these specification and industry standards.

The Contractor shall bear full responsibility that the equipment has been designed and fabricated in accordance with all codes, standards, and applicable governmental regulations and performs under the conditions and to the standards specified herein.

No departure shall be made from these specification and standards unless waived or modified in writing by NPC. The Contractor shall obtain from its subcontractors a statement as to compliance with this specification without exception and/or if there are any exceptions, these shall be described in detail and included in Contractor's proposal. The Contractor shall add a statement that no other exemptions are taken to this specification.

**EW-13.1.2 Works to be Provided by the Contractor**

The Contractor shall provide the equipment, accessories and services delineated in Section B.1.0 of the Technical Data Sheets.

**EW-13.1.3 Works to be Provided by NPC**

NPC shall provide the materials (if any) and services listed in Section B.1.0 of the Technical Data Sheets.

**EW-13.2 CODES AND STANDARDS****EW-13.2.1 General**

The AC and DC auxiliary system shall be in accordance with, but not limited to, the latest issues of the following codes and standards, including all addenda, in effect at time of NPC order unless otherwise stated in this specification:

<b>ANSI/IEEE</b>	<b>American National Standards Institute and/or Institute of Electrical &amp; Electronic Engineers</b>
<b>C37.20</b>	<b>Switchgear Assemblies, Including Metal Enclosed Bus, Including Supplement C37.02c</b>
<b>C2</b>	<b>National Electrical Safety Code</b>



C37.51	Dry Type Distribution Transformers, 500kVA and Smaller
C57.12.91	Test Code for Dry-Type Distribution and Power Transformers
C62.41	Guide for Surge Voltages in Low Voltage AC Power
C62.45	Guide on Surge Testing for Equipment Connected to Low Voltage AC Power
<b>IEC</b>	<b>International Electro-Technical Commission</b>
60144(529)	Degree of Protection of enclosure for L. V. Switchgear
60057	L. V. Switchgear and control gear
60439	Factory Built Assemblies of L. V. Switchgear
60664	Insulation Coordination within Low Voltage System
60686(478)	Stabilized Power Supplies with AC (DC) output
60715	Dimension of L. V. Switchgear
60726	Dry Type Transformers
<b>ISO</b>	<b>International Standards Organization</b>
9001	Quality System Model for Quality Assurance in Design/Development, Manufacture and Testing
9002	Quality System Model for Quality Assurance in Production, Installation & Servicing
<b>NEMA</b>	<b>National Electrical Manufacturers Association</b>
AB1	Molded Case Circuit Breakers and Switches
PB1	Panelboards
KS1	Enclosed Switches
FU1	Low Voltage Cartridge Fuses
ST20	Dry Type Transformers for General Application
Publ 250	Enclosure for Electrical Equipment (1000 volts maximum)
<b>NEC</b>	<b>National Electrical Code</b>
<b>SSPC</b>	<b>Steel Structure Painting Council</b>
SP1	Solvent Cleaning
SP3	Power Tools Cleaning
PA1	Shop, Field and Maintenance Painting
PA2	Measurement of Dry Paint Thickness with Magnetic Gages
<b>UL</b>	<b>Underwriters Laboratories, Inc. (all parts apply)</b>
44	Rubber-Insulated Wires and Cables
<b>PEC</b>	<b>Philippine Electrical Code</b>

These codes and standards set forth the minimum requirements which may be exceeded by the Contractor, if, in Contractor's judgment and with NPC's acceptance, superior or more economical designs or materials are available for successful and continuous operation of Contractor's equipment as required by this specification.



**EW-13.3 TECHNICAL REQUIREMENTS****EW-13.3.1 Description of Services**

The auxiliary switchboards covered by this specification is for use generally in substation or switchyard. The equipment will be intended to supply the required station auxiliary service of a substation or switchyard. The application details are in Technical Data Sheets.

All materials and parts which are not specifically mentioned herein but are necessary for the proper erection, assembly and safe operation of the auxiliary switchboards shall be identified and furnished by the Contractor and included in the price for the auxiliary switchboard.

**EW-13.3.2 Design Requirements**

The equipment shall be designed to perform in accordance with the standards and as specified herein, when operating under the environmental and operating conditions given in the Section B.1.0 of the Technical Data Sheets.

In all respects, equipment shall incorporate the highest quality of modern engineering, design and workmanship. It is not the intent to specify all details of design and construction; therefore, equipment shall be fabricated and equipped with accessories in accordance with Contractor's standard practices when such practices do not conflict with this specification.

The auxiliary switchboard shall be supplied complete with all equipment, instruments, meters, indicators, control switches or push-buttons, annunciators, indicating lamps, terminal blocks, wiring and miscellaneous devices as called for by this specification, or indicated in the Bid drawings.

**EW-13.3.3 AC Auxiliary System****EW-13.3.3.1 General**

The low voltage AC system shall consist of a star-connected, solidly earthed, four wire system designed for power and a star-connected system for lighting and other essential loads.

The station auxiliary system shall be designed to fulfill the following requirements:

- with loss of the entire a.c. auxiliary power system, automatically controlled shut-down of the converters shall take place. Immediately after recovery of the auxiliary power supply, start-up of the converters shall be possible.



**SECTION VI – TECHNICAL SPECIFICATIONS**

The low voltage a.c. system shall compose any of the following sources as required in the Technical Data Sheets:

- a. 460 V, 60 Hz, 3-phase, 4-wire for power supply
- b. 230 V, 60 Hz, 3-phase and/or 1-phase (depending on the requirement), 4-wire and/or 2-wire for lighting, outlets, etc.
- c. 120 V, 60 Hz, 1-phase, 2-wire

Where there are two or more incoming feeders connected to the main board, these shall be connected to an automatic change-over device with circuit breakers. Simultaneous feeding from more than one source is not permitted. The automatic change-over device shall be fed from the D.C. system for power and control. The main board shall be equipped with transient voltage surge suppressors.

**EW-13.3.3.2 Power Source**

The source of the power supply for the AC auxiliary system shall be as stated in the Technical Data Sheets. It can be taken from: (depending on the requirement or as stated in the Technical Data Sheets)

- a. An auxiliary station service transformer connected to the tertiary or secondary voltage terminal of the main transformer; or
- b. From two auxiliary station service transformers connected to the tertiary or secondary voltage terminals of the two main transformer; or
- c. A combination of an auxiliary station service transformer and a stand-by diesel generator set.

**EW-13.3.3.3 AC Distribution**

If required in the Technical Data Sheets and/or drawings, distribution to the different equipment and installations shall be performed via sub-distribution boards connected to the main board. The connections between main board and sub-distribution boards shall be made by cables running along trench or conduits.

The distribution boards shall be installed outdoor or indoor as required in the drawings or in the Technical Data Sheets.

The basic principle design for the AC power supply shall be as indicated in the Bid Drawings.

**EW-13.3.3.4 Automatic Change-Over Device (If required)****General**

The auxiliary power supply is of great importance and must remain in duty as long as possible. If required in the Technical Data Sheets and/or in Bid Drawings, this automatic device will make sure that a voltage is always



available. At loss of voltage, the automatic device will change-over to another supply. The change-over shall be indicated on the alarm panel.

There must be a time delay in the change-over operation between the two supplies. Connections between the two supply systems shall be prevented by an interlocking system.

The secondary circuit breakers of the two main power supplies feeding the main 460 volt switchboard shall have selector switch with two positions:

Position 1: off duty  
Position 2: automatic

Any tripping from sub-distribution protection as well as a manual trip, shall block the automatic change-over system. The blocking shall be indicated visually.

Automatic and manual interlocking scheme shall be provided between the two main circuit breakers to prevent parallel operation of the two main circuit breakers.

#### Voltage Measuring

A three-phase voltage relay, which measures each phase independently, shall be furnished. The voltage level has to be 80-85% of the rated voltage in order to prevent a false indication caused by remaining voltage at lost phase. Provisions shall be made such that actuation of the voltage relay will automatically transfer all the bus loads with faulty power source to the other power source.

In case of voltage dip beneath 70% of the rated voltage, the motors in operation on distribution board connected on a faulty power source shall be switched-off automatically. If the voltage recovers in a preset time variable between 0.5-3 sec as a result of change-over device activation or restoration of normal power supply, the motor starters (contactors) will be switched-on automatically again in pre-selected time steps so that the starting current drawn by the starting motors does not cause a voltage drop more than 20% on the motor terminals.

There shall be a time delay (1-10 sec) of voltage indication to prevent the change-over device from working at auto-reclosure.

If measuring relays are placed in a control cubicle, they must be connected via voltage transformers.

Measuring points are:

- Before breaker on secondary side of transformer
- On busbars



## SECTION VI – TECHNICAL SPECIFICATIONS

Supervision

Trip and close circuit supervision shall be implemented. Fault signals shall lead to an alternative power supply and block further operations of a faulty unit.

Fault signals shall be connected to the alarm system.

Provision shall be made such that the monitoring and supervision of the a.c. auxiliary system can be made through the microprocessor-based substation control system (MBSC), if required in the Technical Data Sheets.

**EW-13.3.4 DC Auxiliary System****EW-13.3.4.1 General**

The function of the DC Auxiliary System is to supply auxiliary and operating power to control equipment and to DC dependent devices. The DC power is normally supplied from the AC system across rectifier/charger, but if the AC supply is lost, the batteries take over the power supply without interruption.

The DC system shall compose any of the following sources as required in the Technical Data Sheets:

- a. 125 Vdc system
- b. 48 Vdc system
- c. 24 Vdc system

**EW-13.3.4.2 System Design**

The fundamental demand on a DC system is that, it must be robust, simple and clearly arranged.

The batteries and rectifiers shall be dimensioned to supply the substation with direct current both present and future additional requirements.

The battery distribution boards shall be furnished with equipment necessary for the future stage.

The DC system design shall be based on the following principles:

- High selectivity
- Main distribution located adjacent to the battery room
- No common main automatic circuit breaker for the battery
- An installation which is free from the risk of short circuit between the battery and the main distribution board.

The DC system shall be earthed across a high-resistance resistor, so that simple earth faults will not cause tripping of the system.

The DC system shall be designed to allow unloading tests, boost charging and maintenance of each battery to be carried out during normal operation.



SECTION VI - TECHNICAL SPECIFICATIONS

This implies that provision shall be made for isolating the battery and the associated rectifier from the load.

**EW-13.3.4.3 Battery Connection**

The first automatic circuit breaker seen from the battery shall be located as close as possible to the battery and shall be contained in separate enclosures for the positive and negative poles, respectively. The enclosure shall be made of insulating materials.

The connections between the battery system and the automatic circuit breakers shall be laid in such a way that they are protected from physical damage.

Each battery system is connected through its own battery distribution board to the main boards, and every battery system shall have its own supervisory equipment to indicate and alarm for the maximum and minimum voltage levels on float charging and earth fault.

**EW-13.3.4.4 Connection of the Charging Equipment**

The charging rectifier shall be connected as close as possible to the battery and shall be sized for charging the battery plus the base loads including future base loads. Every permanently installed battery system shall have its own rectifier/charger.

The charging rectifiers shall be controlled by the battery terminal voltage and not by the rectifier output voltage. The control voltage shall, therefore, be obtained at the battery via separate automatic circuit breakers and control cables.

**EW-13.3.4.5 Short Circuit Protection**

The DC system shall be provided with short circuit protection. These shall provide absolute and safe selectivity, so that tripping is confined to a minimum.

Only circuit breakers shall be used and shall consist of the series 5-15-20-30-50-60-100A, etc. two steps between every circuit breakers shall be of the UL listed type or equivalent and shall be used for protection of all feeders.

**EW-13.3.4.6 Batteries**Technical Requirements

The requirements shall be as stated in the Technical Specifications and Technical Data Sheets.

**EW-13.3.4.7 Charger/Rectifier**Technical Requirements

The requirements shall be as stated in the Technical Specifications and Technical Data Sheets.





**SECTION VI - TECHNICAL SPECIFICATIONS****EW-13.3.4.8 Supervision**

Trip and close supervision shall be implemented. Fault signals shall lead to an alternative power supply and block further operations of a faulty unit.

Fault signals shall be connected to the alarm system.

Provision shall be made such that the monitoring and supervision of the d.c. auxiliary system can be made through the microprocessor-based substation control system (MBSC), if required in the Technical Data Sheets.

**EW-13.3.5 AC and DC Panelboards****EW-13.3.5.1 General**

The station auxiliary switchboard (both AC and DC) shall be supplied complete with all instruments, meters, indicators, control switches, push buttons, indicating lamps, terminal blocks, wire-in glands and other miscellaneous devices as called for by this specification or indicated in the bid drawings. All boards shall have circuit breakers instead of fuses to protect outgoing cables in feeders from short circuit and overcurrent. The continuous and short-time/short-circuit rating of the AC/DC panel shall be designed in accordance with the specified transformer rating and the expected short circuit rating.

The station auxiliary board shall include required auxiliary and accessory devices such as auxiliary current and potential transformer, phase shifters, auxiliary relays, resistors, etc. whether or not expressly called for or indicated on the bid drawings. All instrument scales, relay coils, contacts and other features shall be suitable for the apparatus controlled or for the purpose intended.

A large number of cables will be brought in through the bottom of the auxiliary switchboard and adequate provisions shall be made to accommodately support and terminate these cables on the terminal blocks. Appropriate cable fixing and sealing glands shall be provided.

The station auxiliary switchboard shall be designed and wired with relays and devices adequate to supply auxiliary power not only the equipment supplied under this contract but also the future equipment shown in the single line diagram or in the substation layout.

The boards shall have Cu busbars for phases, neutral (N) and protective earth (PE). The neutral busbar shall also have full insulation against earth and shall be connected to earth with one link in the board only. The earth busbar shall preferably be located near the outgoing cable terminals.

All boards except battery boards shall be connected to the main earth wire system by a separate earth conductor.

The battery distribution boards shall be made of insulating material and shall be designed for complete pole separation with positive and negative circuit



## SECTION VI - TECHNICAL SPECIFICATIONS

breakers in separated cubicles. Mounting plates shall be of plastic-covered steel. The battery distribution boards shall not be earthed and the shields of the cables entering the battery distribution boards shall, therefore, insulated.

The Contractor shall ensure that all equipment will allow sufficient room for operation, maintenance, future additions and possible future replacement of defective components. In all boards, there shall be at least 25% spare terminals for power auxiliary circuits.

**EW-13.3.5.2 Panel Construction**

The main distribution boards and sub-distribution boards shall be of the factory-built assembly (FBA) low voltage switchgear type, modularized, free-standing and totally enclosed and to conform to the protection class specified in the Technical Data Sheets.

The main distribution board shall be constructed out of folded or pressed steel panels of not less than 3 mm thickness with edges bent to 6 mm radius, securely fixed to structural members and suitable for bolting to each other and to the floor through sheet steel channels. The panel shall comprise modules for withdrawable, removable and/or fixed group of modules. In the same cubicle or panel, withdrawable, removable and/or fixed group of modules can be mixed.

The sub-distribution boards shall be made of smooth sheet steel panels with angle or channel frame and with edges bent to 6.0 mm radius, seam-welded at corners and ground smooth. The panels shall be bolted at the bottom to suitable steel channel sills to be furnished as part of this supply. Suitable grouting and anchor bolt holes shall be provided in the channel sills. Butt joints on outside surfaces shall not be permitted.

Outside panels shall not be drilled or welded for attaching wires, resistors or other devices where such holes or fastening will be visible from the front of the panel. All screws and bolts used for assembling members and panels and for mounting wire cleats and devices shall be provided with lock washers or other locking devices. Vertical edges of panels shall be formed and bolted together in such a manner that no part of edge are exposed to view.

The panels shall not deviate more than 1.6 mm from the true plane. To prevent warping of panels, all heavy devices shall be adequately supported by means of rear mounted brackets or straps.

The panels, trim, doors and frames shall match and shall present a neat appearance when assembled. Electrical clearance shall be provided without cutting away the adjacent steel framework. Vents and louvers shall be provided, where required, to give adequate ventilation. All ventilation openings and all opening in the floor shall be provided with screens to prevent entrance of insects and rodents.

Thermostically controlled heaters with switches both for indoor and outdoor switchboards shall be furnished suitable to a voltage source specified in the Technical Data Sheets.



## SECTION VI - TECHNICAL SPECIFICATIONS

Each assembled indoor panelboard shall be anchored to floor embedded channel members. Each assembled outdoor panelboard shall be anchored to a concrete foundation or shall have a steel supporting structure.

Power cables shall enter both indoor and outdoor panel boards from below and shall be connected directly to the buses or circuit breakers.

Unit structural steel members, buses, bus supports, etc. shall not obstruct bus and circuit breaker cable termination.

The dimensions of the single panel shall be manufacturer's standard but in no case shall exceed the height of 2200 mm.

The main lugs of the panelboards shall be capable of accepting the size of two cables with size ranging from 14 mm<sup>2</sup> to 150 mm<sup>2</sup>.

Polyvinyl chloride, asbestos or hydroscopic insulation shall not be used in any equipment or component, porcelain or glass polyester insulation shall be used or NPC approved equal.

Bolts and associated hardware shall be of non-magnetic and corrosion-resistant material.

Application of insulating tapes shall be avoided whenever possible, the Contractor shall inform NPC of any areas where insulating tape is required.

**EW-13.3.5.3 Buses and Bus Supports**

All buses shall be copper with sufficient ampacity for the intended service. AC and DC main buses and AC neutral buses shall have minimum ampacities as shown in the bid drawings or as stated in the Technical Data Sheets.

All buses shall be adequately braced to withstand the stresses created by fault currents and in the event of an internal (arcing) fault on a load circuit, that circuit shall be the only one damaged. Buses shall be arranged to provide consecutive alternate phasing of branch circuit connection.

Each bus shall be provided with a clamp type pressure connector capable of accepting stranded copper conductor of the size shown on the accompanying drawings or as indicated in the Technical Data Sheets.

Sufficient binding head screw or pressure type neutral bus terminals shall be furnished to accommodate each circuit neutral lead.

Each AC neutral bus shall have a clamp type pressure connector suitable for accepting a stranded copper ground cable specified in the Technical Data Sheets. This connection point shall be identified by a grounding symbol.

Buses, including neutral buses, shall be fastened securely to insulated bus supports and shall not be supported by the circuit breakers.



## SECTION VI – TECHNICAL SPECIFICATIONS

Bus supports shall be high dielectric strength, low moisture absorption, high impact strength, and low surface capacitance molded compound.

**EW-13.3.5.4 Grounding**

A 25 mm wide x 6 mm thick bare copper ground bus bolted solidly to the panelboard structure shall be provided at the bottom of both the outdoor and the indoor panelboard for grounding control and power cable shields and the secondary circuits of current and voltage transformers.

Each ground bus shall have sufficient 4 mm drilled and tapped holes to accommodate all required ground bus connections. The holes shall be spaced on 20 mm center-lines minimum. A 10 mm long binding head screw or screw with bronze spring washer shall be provided in each hole. A maximum of two connections shall be made to each ground bus terminal.

A clamp type pressure connector suitable for accepting a stranded copper grounding cable specified in the Technical Data Sheets shall be provided at one end of each ground bus. Each connection point shall be identified with a protective grounding symbol.

Each control and power cable shield shall be connected to the ground bus via a 6 mm<sup>2</sup> wire soldered to the shield and having a crimp type ring tongue terminal for the ground bus connection.

**EW-13.3.5.5 Nameplates**

A unit identification nameplate shall be furnished at the top front of each panelboard. An identification nameplate shall be provided for each device including circuit breakers and fuse blocks (if required). Each circuit breaker nameplate shall be mounted adjacent to the associated circuit breaker. Where applicable, nameplates shall be provided for control and power circuit identification.

All nameplates shall be black satin finish with white core engraved to show white lettering. Nameplate engraving shall be in accordance with the nameplate designations shown on the accompanying drawings.

The Contractor shall submit to NPC for approval his nameplate engraving lists and a sample nameplate showing the proposed style of engraving.

All nameplates shall be attached with non-corroding screws.

**EW-13.3.5.6 Terminal Blocks**

Terminal blocks for terminating incoming leads shall be molded type with insulating barriers, binding head screw type terminals and removable white circuit designation marker strip, and shall be rated 600 V.

Each terminal block shall be capable of accepting 2.5 sq. mm. to 10 sq. mm. wire sizes. A minimum of 10% spare terminal block points shall be provided.

One spare blank white circuit designation marker strip shall be furnished for each terminal block.



**EW-13.3.5.7 Wiring**

All wiring shall conform to applicable National Electric Safety Code and NEMA Standards. Wire shall conform to the requirements of applicable ANSI and ICEA (IPCEA) standards and shall be stranded, tinned copper, flame retardant, high temperature insulated.

All control wiring shall be flexible switchboard type, except hinge wire which shall be extra-flexible class K stranding and shall be 4 sq. mm. minimum within insulation rated 600 V minimum.

Ring tongue crimp type terminals shall be used for all device and terminal block wire connections.

No wire splices shall be permitted.

All wiring shall be neatly run and securely fixed in such a manner that wherever possible, wiring can be easily checked against diagram.

All power circuits, control and protection wiring and low level signal wiring shall be physically separated. Separate laying-way shall be provided for power cables, and the working voltage of each power circuit shall be marked on the associated boards.

Connections for indicating instruments shall use individually shielded wire pairs. One (1) extra terminal per pair of terminals shall be provided to connect this shield to ground.

Each wire shall be identified at each end with a slip-on sleeve bearing a distinctive, permanent, printed wire designation. Adhesive label type wiring markers are unacceptable. Wire marker sleeve designations shall be unaffected by heat, solvents or steam. The Contractor shall furnish approximately 20% spare blank wire marker sleeves.

The distinct wire designation for each wire terminated on a terminal block point shall be engraved, machine-lettered, or stamped or neatly marked with permanent ink on the terminal block removable marker strip.

A wire designation shall not change until the wire continuity is interrupted by a device element such as a contact, coil or resistor.

The distinct designation assigned to each wire shall be shown on both the schematic and wiring diagrams.

**EW-13.3.5.8 Panelboard Devices****Circuit Breakers**

The main circuit breakers for the station service transformer secondaries shall be as stated in the Technical Data Sheets. It shall be provided with mechanical and electrical interlock if required in the drawings or stated in the Technical Data Sheets and enough number of auxiliary switches for alarm and indication.



480 V circuit breakers with a rating of 800 A and above shall be of the air break type, spring storage device powered by a 125 Vdc motor, suitable for hand operation and provided with an appropriate tripping mechanism to be actuated by the protective relays.

Circuit breakers with a rating below 800A shall be of the molded case type and shall have poles, voltage, current, interrupting and frame size ratings and wire terminal lug sizes as shown on the accompanying drawings.

AC three phase and single phase circuit breakers shall be rated 600 V, 60 Hz. DC circuit breakers shall be rated 250 Vdc.

Each circuit breaker shall have a thermal-magnetic trip element per pole. The instantaneous magnetic trip element shall operate at approximately 8 to 10 times the current rating of the circuit breaker. Trip elements shall be adjustable type for the 480 V main circuit breakers. The rest of the breakers shall be equipped with non-interchangeable trip units and non-adjustable thermal trip.

Where applicable, circuit breaker derating factors shall be applied to compensate for factors such as ambient temperature, altitude, frequency, duty cycle and enclosure loading.

The circuit breakers shall be installed so as to permit the removal and re-installation or replacement of an individual circuit breaker without requiring the removal of any other circuit breaker or the disconnection of main or branch circuit connectors.

#### Instrument Transformers

Current transformers shall be single phase, cast resin encapsulated and shall have an insulation class of 1000 V and shall be arranged as shown on the bid drawings. The current transformers shall have ANSI metering accuracy and burden of at least 0.3B0.5. The primary current ratings are as shown on the bid drawings or indicated in the Technical Data Sheets with the secondary current rated at 5A or 1A.

Voltage transformers shall have an insulation class of 1000 V and shall be arranged as shown on the bid drawings. The voltage transformers shall be suitable for 480 V ac, 3-phase, 60 Hz, 4-wire application and 230 Vac, single-phase, 60 Hz, two-wire application. The voltage transformer shall have 115 V ac secondary voltage both suitable for metering and relaying applications. Non-removable cartridge type fuses shall be provided for the primaries and secondaries of the potential transformers. All primary fuses shall be of the current limiting, high interrupting capacity type.

Current transformers shall be able to withstand the mechanical forces consistent with the interrupting rating of the feeder breakers and shall have a 1-sec thermal rating equal to or exceeding the interrupting rating of the feeder breakers. The temperature rise shall be limited to 30°C over 55°C ambient.



SECTION VI – TECHNICAL SPECIFICATIONSIndicating Instruments

Indicating instruments shall be back connected, dustproof, switchboard type in dull black finish case for semi-flush mounting on steel panels. The instruments shall have tropical treatment, as required, for use in a tropical climate.

Indicating instruments shall not be larger than 96 mm square with a minimum 90° sector scale.

Indicating instrument error shall not exceed  $\pm 1\%$  of full scale range.

Indicating instrument scale plates shall have a permanent white finish with black graduations, numerals and legends. Scale ranges and other details shall be as shown on the accompanying drawings.

DC ammeters shall be furnished complete with shunts and calibrated shunt leads or adjustable lead compensators.

Kilowatthour Demand Meters

Kilowatthour demand meters shall be transformer-connected, polyphase, 3-phase, 4-wire, 60 Hz, three-element type with primary reading cyclometer type register having a minimum of 5-digits, with reverse-running stop, and with 30-minute integrating period maximum demand indicator.

The kilowatthour demand meters shall be furnished in dull black finish back-connected, dustproof, switchboard type cases for semi-flush mounting and with tropical treatment, as required, for use in a tropical climate.

Lighting Contactors

Lighting contactors, as required, shall be furnished and installed in the panelboards to satisfy the lighting circuit contact requirements shown on the accompanying drawings.

Each contactor contact shall have a continuous current rating not less than the associated panelboard circuit breaker trip rating and shall be capable of interrupting incandescent, fluorescent or high pressure sodium vapor lamp current of the same magnitude.

Undervoltage Relays

Undervoltage relays for low or loss of voltage shall be furnished and installed in the panelboards where shown on the accompanying drawings.

Each relay shall have a minimum of two electrically separate normally closed alarm contacts wired to terminal block points for remote alarm and sequence of events recorder indication. The relay contacts shall have a minimum continuous current rating of 10 amperes.

The relay shall have the electrical characteristics mentioned in the Technical Data Sheets.



**EW-13.3.5.9 Transient Voltage Suppression System****General**

The Contractor shall also furnish a transient voltage suppression system (TVSS) as indicated in the drawings for the station auxiliary switchboard system to provide protection against voltage surges and spikes common to low voltage circuits.

**Materials and Construction**

The circuit configuration of the suppression unit shall be thermal stress reducing, custom parallel, solid state.

The panel suppression unit shall be housed in minimum NEMA 12, 13 enclosure. The suppression circuit shall be totally encapsulated in a thermally conductive chemical compound to enhance transient energy dissipation.

Each complete suppression unit shall be Underwriters Laboratories UL (listed) or equivalent, as a transient voltage surge suppressor per UL 1449, 1987 or equivalent. Each unit shall bear the suppressed voltage rating for all protected modes, i.e., L-L, L-N, L-G.

The design of each model shall be tested in all modes to demonstrate the capability to withstand 1,000 sequential, category B3/C1, 6 kV/3 kA, 8 x 20 us impulses as described in ANSI/IEEE C62.41-1991. The interval between impulses shall not exceed 30 seconds. Other aspects of the tests shall be in accordance with ANSI/IEEE C62.45-1987. The resultant peak let-through voltage of the last impulse shall not vary from the first impulse by more than + 10% or -20%.

No suppression unit shall be supplied that require scheduled preventive maintenance or replacement parts for at least a period of ten (10) years. Suppression unit shall be maintenance free for a period of at least 15-years after its installation.

The suppressor shall conform in performance and design as described in the Technical Data Sheets.

**EW-13.3.5.10 Sub-Distribution Transformer****General**

A sub-distribution transformer of the type and rating as listed in the Technical Data Sheets shall be supplied, if required, to cater to the single and three phase 230 Vac requirements of the substation. The transformer shall be furnished in accordance with the codes and standards, including all addenda as specified in Section EW-13.2.





SECTION VI – TECHNICAL SPECIFICATIONSOverload Requirement

The short-time overload rating and operation shall be in accordance with applicable ANSI or IEC Standard. The overload capability of any auxiliary equipment shall not be less than the transformer overload rating. If other considerations will limit the overload capability of the transformer, the Contractor shall specify these limitations in his proposal.

Short Circuit Capability

The transformer, including its accessories, shall be capable of withstanding the specified short circuit requirements without mechanical deformation or impairing the electrical capabilities.

The thermal and mechanical capability of the transformer and its accessories shall meet or exceed the requirements listed in ANSI C57.12, Section 7 or IEC 60076.

Audible Sound Level

The average sound level of the transformer shall not exceed the values as specified in the ratings and features when measured in accordance with the conditions outlined in the latest ANSI/IEEE C57.12.90.

**EW-13.3.6 Other Technical Requirements for the Auxiliary Switchboard**

Other features for the station auxiliary switchboard, if required by the NPC are stated in the Technical Data Sheets.

**EW-13.4 INSTALLATION**

Installation will be by Contractor unless specified otherwise in Section B.1.0 of the Technical Data Sheets.

When the installation is by Contractor, such as for turnkey contracts complete details of proper handling, transport and storage, installation, testing, commissioning, performance, guarantees, etc. shall be provided for NPC's review and approval.

**EW-13.5 FACTORY ASSEMBLY AND TESTS****EW-13.5.1 General**

The auxiliary switchboard shall be completely assembled and adjusted at the factory and given the manufacturer's routine shop tests and also other test as specified herein. All parts shall be properly marked for ease of assembly in the field. All routine and quality conformance tests required herein shall be witnessed by the NPC or his authorized representative unless waived in writing, and no equipment shall be shipped until released for shipment by the NPC or his authorized representative.

The test equipment, test methods, measurements and computations shall be in accordance with the latest applicable requirements of ANSI and IEC



SECTION VI – TECHNICAL SPECIFICATIONS

Standard except in cases where otherwise set forth, and shall be subject to the approval of the NPC.

**EW-13.5.2 Shop Tests**

Routine, design, quality conformance tests and other tests necessary shall be performed in accordance with ANSI Standard or equivalent IEC Standard.

The Contractor shall make all preparation for tests and provide the test apparatus and personnel and shall notify the NPC the date of the test forty-five (45) days in advance.

The tests noted below shall be performed and maybe witnessed by the NPC or his authorized representative on the equipment covered by the specification at the manufacturer's plant before shipment:

a. For the Station Auxiliary Switchboard:

1. Complete Ringout of All Wiring

A complete point to point ringout of all wiring against the latest wiring diagram shall be made to ensure that the assembly has been wired in accordance with its wiring diagram and further to ensure that the wiring diagram for any assembly is in accurate representation of that assembly.

2. Check of All Meters and Instruments

The calibration and internal connection of all meters and instruments are assumed to have been made in the normal production process. However, to establish that the connections between the associated incoming blocks and these instruments and meters are correct it is required that three-phases voltage and current be applied at the terminal blocks with the proper phase angle relationship to check the direction of rotation.

3. Complete Functional Test

This test is intended to completely check the functional operation of the equipment. The test shall be a check of all the tripping, closing, auxiliary circuits, interlocking, etc., for each panel or unit.

4. 1000 Volts Megger Test

Each circuit or bus shall be given an individual 1000V megger test with a minimum permissible reading of 6 megohms.

5. Mechanical Inspections

This shall be a physical inspection of the equipment as a whole to ensure that all components are mechanically sound and that there are no imperfections. Also attention should be given to establishing that all special requirements of the specification have been met.



**SECTION VI – TECHNICAL SPECIFICATIONS****b. For the Sub-distribution Transformer:**

1. Winding Resistance
2. Ratio
3. Polarity
4. Phase relation
5. Impedance
6. Applied Potential
7. Induced Potential

**EW-13.5.3 Type Tests**

For all standard equipment, the Contractor shall submit five (5) certified copies of the results of type tests on each type of equipment to be supplied to show the adequacy of its design.

**EW-13.5.4 Test Failures**

If any equipment fails to pass any test, it shall be repaired, with defective parts replaced, and the equipment shall then be re-tested without additional cost to the NPC and without extension of time.

**EW-13.6 DATA AND DOCUMENTATION REQUIREMENTS****EW-13.6.1 General**

Contractor-furnished data and information shall be the guaranteed performance data, predicted performance, interface requirements and construction features of all Contractor's furnished equipment. The accuracy of such information and its compatibility with overall performance requirements specified by NPC are the sole responsibility of the Contractor.

All information submitted as part of Proposal Data will become part of contract data for successful bidder.

**EW-13.6.2 Data and Information to be Submitted During Post Qualification**

Contractor shall furnish during post qualification the filled-in Section B.13.0 of the Technical Data Sheets.

**EW-13.6.3 Data and Information to be Submitted After Award of Contract**

The following items shall be submitted by the Contractor after award of contract:

- a. Brochures and catalogues to support the filled-in Technical Data Sheets and to allow NPC to evaluate the equipment /materials being offered;
- b. Outline drawings of AC and DC Boards and accessories showing all critical dimensions and weights, including the following:



1. Overall dimensions;
  2. Mounting dimensions including location and size of anchor bolt holes, including base drilling plan;
  3. Plans, elevation and sectional views;
  4. Details of AC and DC panelboards;
  5. Control and power cable entrance openings at each panelboard;
  6. Details of main terminals and grounding connections;
  7. Internal equipment layout;
- c. Certified test reports, if specified in the Technical Data Sheets;
- d. Specifications and brochures of each of the component of the control and instrumentation panel;
- e. Detailed material list contained in each panel;
- f. Detailed functional diagram, schematic diagram, panel wiring diagram, terminal block diagram and cabling layout including interlocking scheme for both AC and DC boards;
- g. General assembly and erection/installation drawings and procedures;
- h. Complete design calculations;
- i. Detailed test procedures to be followed after installation of the panel and Field Tests Reports duly signed and witnessed by NPC's representative(s);
- j. Instruction, maintenance and operation manuals;
- k. ISO 9001 Certification of the proposed manufacturer;
- l. Detailed QA Program based on ISO 9001; and
- m. As-built drawings as approved.

The Contractor shall furnish in the manner, number of copies, and within the time as set forth in the contract, instruction manuals in accordance with Section GW-2.9 of the General Works.



**EW-14.0 STORAGE BATTERIES****EW-14.1 SCOPE****EW-14.1.1 General**

This specification covers the technical and associated requirements for a storage battery or storage batteries for use in electric power generating stations, switchyard and substations.

It is not NPC's intent to specify all technical requirements nor to set forth those requirements adequately covered by applicable codes and standards. Contractor shall furnish a high quality storage battery or batteries meeting the requirements of these specification and industry standards.

The Contractor shall bear the full responsibility that the equipment has been designed and fabricated in accordance with all codes, standards, and applicable governmental regulations and performs under the conditions and to the standards specified herein.

No departure shall be made from these specification and standards unless waived or modified in writing by NPC. The Contractor shall obtain from its subcontractors a statement as to compliance with this specification without exception and/or if there are any exceptions, these shall be described in detail and included in Contractor's proposal. The Contractor shall add a statement that no other exceptions are taken to this specification.

**EW-14.1.2 Works to be Provided by the Contractor**

The Contractor shall provide the equipment, accessories and services delineated in Section B.1.0 of the Technical Data Sheets.

**EW-14.1.3 Works to be Provided by NPC**

NPC shall provide the materials (if any) and services listed in Section B.1.0 of the Technical Data Sheets.

**EW-14.2 CODES AND STANDARDS****EW-14.2.1 General**

The equipment furnished shall be in accordance with, but not limited to, the latest issues of the following codes and standards, including all addenda, in effect at time of purchase order unless otherwise stated in this specification:

**ANSI/IEEE** American National Standards Institute and/or Institute of  
Electrical & Electronic Engineers

C18.1 Specification for Dry Cells and Batteries  
Z55.1 Gray Finishes for Industrial Apparatus and Equipment (NO.  
61 Light Gray and No. 24 Dark Gray)



## SECTION VI – TECHNICAL SPECIFICATIONS

450	Recommended Practice for Maintenance, Testing and Replacement of Large Lead Storage Batteries for Generating Stations and Substations
484	Recommended Practice for Installation Design and Installation of Large Lead Storage Batteries for Generating Stations and Substations
485	Recommended Practice for Sizing Large Lead Storage Batteries for Generating Stations and Substations
<b>IEC</b>	<b>International Electrotechnical Commission (all parts of listed Standards apply)</b>
60896	Stationary Lead Acid Batteries, General Requirements and methods of Test
<b>ISO</b>	<b>International Standards Organization</b>
9001	Quality System Model for Quality Assurance in Design/Development, Manufacture and Testing
9002	Quality System Model for Quality Assurance in Production, Installation and Servicing
<b>NEMA</b>	<b>National Electrical Manufacturer's Association</b>
IB 1	Definitions for Lead Acid Storage Batteries
<b>NEPA</b>	<b>National Fire Protection Association</b>
70	National Electrical Code - Article No. 480
<b>UL</b>	<b>Underwriters Laboratories Incorporated</b>
486A	Wire Connectors and Soldering Lugs for Use with Copper Conductors
<b>UBC</b>	<b>Uniform Building Code of the International Conference of Building Officials, Section 2312 - Earthquake Regulations</b>

These codes and standards set forth minimum requirements which may be exceeded by Contractor if, in Contractor's judgment and with NPC's acceptance, superior or more economic design or materials are available for successful and continuous operation of Contractor's equipment as required by this specification.

**EW-14.3 TECHNICAL REQUIREMENTS****EW-14.3.1 Description of Services**

The storage batteries covered by this specification will be used to supply dc power under continuous and emergency conditions for the dc power system listed in the Technical Data Sheets. The batteries shall be complete in all respects and shall be furnished with all required accessories.



## SECTION VI – TECHNICAL SPECIFICATIONS

All materials and parts which are not specifically mentioned herein but are necessary for proper erection, assembly and safe operation of the battery system shall be identified and furnished by the Contractor and included in the price for the battery system.

**EW-14.3.2 Design Requirements**

Service conditions under which each battery shall operate satisfactorily and deliver the specified capacity are listed in Technical Data Sheets.

The Contractor shall furnish batteries as described in the Technical Data Sheets. The batteries shall comply with Article 480 of NEPA 70.

The batteries are required to supply power in case of emergency, the various substation equipment and auxiliaries as shown in the bid drawings. The batteries must have sufficient AH capacity to supply power to these equipment including future extensions and/or additions to the substations at an hour discharge rate described in the Technical Data Sheets.

The batteries shall be fully charged and stabilized at the open circuit voltage just prior to the commencement of the duty cycle.

Each battery shall perform in accordance with the requirements of its respective duty cycle at any time including the end of its service life. In this context, end of service life is defined as the time at which the battery capacity is 80% of Contractor's initial rating.

De-rating factors for the specified service conditions shall be applied in addition to the aforementioned requirements.

The nominal system voltage for each battery is provided in the Technical Data Sheets. Each battery is for use in an ungrounded system unless otherwise noted in the Technical Data Sheets.

**EW-14.3.3 Design and Construction Features**

The cell jars shall be of transparent impact-resistant heavy duty polypropylene (PP) material to allow check of electrolyte level through the cell wall.

High and low electrolyte level lines shall be permanently marked on all four sides of cell and/or multicell units.

Sediment space shall be adequate to permit unimpaired operation of the battery despite material accumulation throughout its guaranteed life. Cell design shall accommodate plate growth such that jar will not crack.

Cells shall be vented. The vent plugs shall form a tight seal within the vent opening and prevent electrolytic creepage or dust and foreign matter entrance. The vent plug shall be the explosion resistant type.

Plates shall be supported so that no undue stress is placed on the jar or cover during the life of the battery. Supports shall be bottom supports. Negative and



## SECTION VI – TECHNICAL SPECIFICATIONS

positive plates shall be matched. The life of the negative plate shall be equal to or greater than that of the positive plate. The plates shall be reinforced as needed to retain their shape and shall have the necessary conducting material to maintain low internal resistance to carry the current to or from all parts of the plate under all operating conditions. Separators shall be impervious to the chemical action within the cell. They shall provide proper spacing and insulation between the plates and permit free circulation of electrolyte.

The battery whether wet or dry charged shall be furnished complete with electrolyte. The specific gravity of the electrolyte in the lead-acid batteries at 25degree shall be as specified in the Technical Data Sheets.

The Contractor shall furnish connectors for connecting the cells and tiers of the battery. The connectors and bolts shall be designed for a temperature rise not exceeding 30degree above a rated ambient of 40 degrees when conducting a sustained one hour current equal to the battery one-hour discharge rate and continuous current equal to the battery discharge rate described in the Technical Data Sheets.

All current-carrying parts, such as terminal bolts, links and connections shall be adequately protected to a degree of protection of at least IP20 (IEC 60529 or equivalent ANSI/IEEE Standard) to prevent personnel from coming into contact with the battery system. However, provision shall be made for measuring the cell voltages without removing such protection.

The voltage drop of all connectors in series shall be not be more than one volt while carrying the one-hour discharge current.

Connectors shall meet the requirements of UL 486A.

Intercell connectors shall provide a sufficient spacing between cells for periodic cleaning of cell sidewalls to eliminate traces of acid spillage, etc. The inter-tier connections shall be properly insulated and the arrangement shall be subject to NPC's review.

The terminal cells shall be provided with connectors (essentially, terminal plates, and terminal lugs) for copper cables as specified in the Technical Data Sheets for the Storage Battery. Appropriate size of terminal lugs for the power cable and ground cable for battery rack shall be provided by the Contractor. Sample of terminal lugs shall be furnished for approval by the NPC.

Solid copper connectors, terminal plates, and terminal lugs shall be lead plated for lead-acid batteries.

To allow easy monitoring of the battery cells electrolyte, the Contractor shall furnish staggered design battery racks made of corrosion resistant steel, properly insulated and painted. They shall consist of no more than two (2) steps or as specified in the Technical Data Sheets. The staggered racks shall be complete with all necessary steel frames, fittings, rails and braces, plastic insulating channels, plastic spacers and hardware. The paint shall resist the corrosive effects of the battery electrolyte. The racks shall be designed to





SECTION VI - TECHNICAL SPECIFICATIONS

permit the mounting of the batteries as easy as possible. The design shall also consider the easy maintenance of the batteries.

Each rack shall have a grounding pad and a lead plated terminal lug suitable for ground cable specified in the Technical Data Sheets.

If rack are shipped knocked down, all parts shall be numbered or match-marked to facilitate field assembly.

**EW-14.3.4 Accessories**

The Contractor shall furnish and ship with each battery system any and all accessories which are essential for proper installation, operation and maintenance. The accessories shall include, but are not limited to the following:

- a. Vent-plug-mounted hydrometer syringe
- b. Portable hydrometer syringe
- c. Vent-plug-mounted thermometer
- d. Battery cell voltmeter with shunt load resistor (2 percent accuracy with +/-3 volt scale)
- e. Goggles
- f. Plastic face shield
- g. Acid proof gloves
- h. Apron
- i. Overshoes
- j. A quantity of bicarbonate of soda

Contractor shall furnish, as part of the whole supply for the battery system, a wall mounted storage cabinet for the accessories

**EW-14.3.5 Other Technical Requirements for the Battery System**

Other technical features for the battery system, if required by the NPC are stated in the Technical Data Sheets.

**EW-14.4 INSTALLATION**

Installation will be by Contractor unless specified otherwise in Section B.1.0 of the Technical Data Sheets.

When the installation is by the Contractor, such as for turnkey contracts, complete details of proper handling, transport and storage, installation, testing, commissioning, performances guarantees, etc. shall be furnished for NPC's review and approval.

**EW-14.5 TESTS**

**EW-14.5.1 Material Tests**

All materials shall comply with test criteria, and NPC acceptance of the equipment shall not relieve Contractor of his responsibility for meeting all the requirements of this specification. The Contractor shall carry out at his own



## SECTION VI – TECHNICAL SPECIFICATIONS

expense all tests necessary to ensure the satisfactory design and manufacture of storage battery in accordance with ANSI/IEEE or IEC equivalent.

**EW-14.5.2 Shop Test**

The weight of each positive and negative plate shall be measured before assembly. The tolerance shall not exceed  $\pm 1.0$  percent.

Contractor shall designate the permanent pilot cell on the basis of the test results for each battery's permanent record. If the battery is shipped wet, it shall be the cell with the lowest specific gravity after the battery is installed but not yet charged. If the battery is shipped dry, it shall be the cell indicating the lowest voltage while on charge. In addition, approximately 10 percent of the battery's cells shall be selected at random as permanent sample cells.

The following production tests shall be performed for batteries to be shipped wet:

- a. Cell voltage measurement. The tolerance shall not exceed  $\pm 0.01$  volts.
- b. Electrolyte gravity measurement simultaneously with a. The tolerance shall not exceed  $\pm 0.01$ .
- c. Cell jar leakage test. The cell shall be pressurized with air and for one hour the pressure shall remain constant.

If the battery is shipped dry, the battery test shall be made at the factory. For this test, the Contractor shall produce 5 percent extra cells in the same production run as for the battery and perform the tests on the extra cells.

**EW-14.6 DATA AND DOCUMENTATION REQUIREMENTS****EW-14.6.1 General**

Contractor furnished data and information shall be the guaranteed performance data, predicted performance, interface requirements and construction features of all Contractor's furnished equipment. The accuracy of such information and its compatibility with overall performance requirements specified by NPC are the sole responsibility of the Contractor.

All information submitted as part of Proposal Data will become part of contract data for successful bidder. Any deviation from such data requires NPC's approval.

**EW-14.6.2 Data and Information to be Submitted During Post Qualification**

Contractor shall furnish during post qualification the filled-in Section B.14.0 of the Technical Data Sheets.

**EW-14.6.3 Data and Information to be Submitted After Award of Contract**

After award of the contract, the Contractor shall furnish drawings and data, in quality and quantity as specified herein and in purchase order, for NPC's review and acceptance as follows:

- a. Brochures and catalogues to support the filled-in Technical Data Sheets and to allow NPC to evaluate the equipment /materials being offered;
- b. Installation drawings showing batteries, interconnections, rack outline, dimensions required for mounting, weight of rack and filled cells, and description of rack finish for each battery system;
- c. Cell outline including connector and battery terminal details, electrolyte levels, weight of assembled cell, separate weights of electrolyte, plates and jar;
- d. Type, catalogue designation and description of major components furnished by Contractor;
- e. Battery arrangement;
- f. Complete design calculations;
- g. Discharge graph for assumed pre-defined emergency case;
- h. Length of time batteries can be stored if shipped dry charged and/or charged wet. Also, Contractor's storage recommendations.
- i. Recommendations for tests after delivery including field tests and performance;
- j. Instructions covering installation, operation and maintenance;
- k. ISO 9001 Certification of the proposed manufacturer;
- l. Detailed QA Program based on ISO 9001 or 9002 Certification; and
- m. Final Drawings as approved.

The Contractor shall provide in the manner, number of copies, and within the time set forth in the purchase order, Instruction Manuals in accordance with Section GW-2.9 of the General Works.



## SECTION VI – TECHNICAL SPECIFICATIONS

**EW-15.0 BATTERY CHARGER****EW-15.1 SCOPE****EW-15.1.1 General**

This specification covers the technical and associated requirements for constant potential battery chargers for use in non-nuclear electric power generating stations, switchyard and substations.

It is not NPC's intent to specify all technical requirements nor to set forth those requirements adequately covered by applicable codes and standards. Contractor shall furnish a high quality battery charger meeting the requirements of these specification and industry standards.

The Contractor shall bear the full responsibility that the equipment has been designed and fabricated in accordance with all codes, standards, and applicable governmental regulations and performs under the conditions and to the standards specified herein.

No departure shall be made from these specification and standards unless waived or modified in writing by NPC. The Contractor shall obtain from its subcontractors a statement as to compliance with this specification without exception and/or if there are any exceptions, these shall be described in detail and included in Contractor's proposal. The Contractor shall add a statement that no other exceptions are taken to this specification.

**EW-15.1.2 Work to be Provided by the Contractor**

The Contractor shall provide the equipment, accessories and services delineated in Section B.1.0 of the Technical Data Sheets.

**EW-15.1.3 Work to be Provided by NPC**

NPC shall provide the materials (if any) and services listed in Section B.1.0 of the Technical Data Sheets.

**EW-15.2 CODES AND STANDARDS****EW-15.2.1 General**

The equipment furnished shall be in accordance with, but not limited to, the latest issues of the following codes and standards, including all addenda, in effect at time of purchase order unless otherwise stated in this specification:

**ANSI/IEEE American National Standards Institute and/or Institute of Electrical & Electronic Engineers**

C2	National Electric Safety Codes
C34.2	Practices and Requirements for Semiconductor Power Rectifier
Z55.1	Gray Finishes for Industrial Apparatus and Equipment (No. 61 Light Gray and No. 24 Dark Gray)



## SECTION VI – TECHNICAL SPECIFICATIONS

<b>AWS</b>	<b>American Welding Society</b>
A2.4	Symbols for Welding and Non-Destructive Testing Including Brazing
<b>IEC</b>	<b>International Electrotechnical Commission (all parts of listed Standards apply)</b>
60255	Electrical Relays and Protection Equipment (All Parts)
<b>ICBO</b>	<b>International Conference of Building Officials</b>
UBC	Uniform Building Code, Section 2312, Earthquake Regulations
<b>ISO</b>	<b>International Standards Organization</b>
9001	Quality System Model for Quality Assurance in Design/ Development, Manufacture and Testing
9002	Quality System Model for Quality Assurance in Production, Installation and Servicing
<b>NEMA</b>	<b>National Electrical Manufacturer's Association</b>
ICS 6	Enclosures for Industrial Controls and Systems
PE 5	Constant Potential Type Electric Utility (Semi- conductor Static Converter) Battery Chargers
Pub'l. 250	Enclosure for Electric Equipment (1000 Volts Maximum)
<b>SSPC</b>	<b>Steel Structures Painting Council</b>
SP1	Solvent Cleaning
SP5	White Metal Blast Cleaning
SP6	Commercial Blast Cleaning
SP10	Near - White Blast Cleaning
PA1	Shop, Field and Maintenance Painting
PA2	Measurement of Dry Film Thickness with Magnetic Gauge
<b>UL</b>	<b>Underwriters Laboratories Incorporated</b>
44	Rubber Insulated Wires and Cables
<b>PEC</b>	<b>Philippine Electrical Code Part I &amp; II</b>

These codes and standards set forth minimum requirements which may be exceeded by Contractor if, in Contractor's judgment and with NPC's acceptance, superior or more economic design or materials are available for successful and continuous operation of Contractor's equipment as required by this specification.



## SECTION VI – TECHNICAL SPECIFICATIONS

**EW-15.3 TECHNICAL REQUIREMENTS****EW-15.3.1 Description of Services**

The equipment covered by this specification will be used by an electric utility in a power plant, substation or switchyard for continuous battery floating, equalizing and recharging.

All materials and parts which are not specifically mentioned herein but are necessary for proper erection, assembly and safe operation of the battery charger shall be identified and furnished by the Contractor and included in the price for the battery charger.

**EW-15.3.2 Design Requirements**

Input to the battery charger shall be as described in the Technical Data Sheets. The Contractor is advised that the ac power system may be subjected to 200 percent voltage surges of microsecond order due to motor starting. Also ground faults on high resistance grounded systems may cause 260 percent voltage surges of milliseconds order. Finally, unfaulted phases may rise to line-to-line potential above ground for a time not exceeding seven days. The battery charger shall be designed to continue operation during these transient conditions. Output from the battery charger shall be as described in Technical Data Sheets.

The battery charger shall be of the automatically regulated type and shall be of the latest technology employing microprocessor based control system of plug-in modules, without use of electronic tubes.

Automatic regulation shall consist of maintaining constant current for equalizing charge and constant voltage for float conditions.

The battery charger shall be self-contained with all accessories as specified herein and as otherwise required to assure proper operation and protection.

The charger shall be switched to the equalizing mode by an adjustable equalizing timer. The timer shall be manually or automatically activated as specified in the Technical Data Sheets and shall automatically return the charger to the floating mode at the end of the pre-selected equalizing period.

The charger output voltage shall be continuously adjustable in the floating and equalizing mode of operation with ranges of adjustment as specified in the Technical Data Sheets.

The steady state floating and equalizing voltage deviation shall not exceed  $\pm 0.5$  percent at any load from no load to full load with ac input power source voltage and frequency variations as specified in the Technical Data Sheets.

The input transformer shall be provided with two 2.5 percent taps above and below the rated voltage.

The charger shall be provided with a current limiting means. The chargers shall be capable of delivering the current limit continuously without damage.



## SECTION VI – TECHNICAL SPECIFICATIONS

Chargers are for ungrounded (dc output) operation unless otherwise stated in the Technical Data Sheets.

The charger shall be provided with an automatic discharging and charging device.

The charger shall be provided with an electronic control and microprocessor board.

For substation where microprocessor based substation control (MBSC) system is required, the charger shall be provided with an interface board to allow all data available in the charger microprocessor to be transmitted to the MBSC system.

The charger shall be provided with earth-fault monitoring device and anti-condensation heater.

**EW-15.3.3 Design and Construction Features**

The charger shall be housed in a heavy duty, reinforced steel, freestanding cabinet which requires access only from the front unless otherwise stated in the Technical Data Sheets. It shall be provided with adequate ventilation and means of easy access to the interior. The degree of protection shall be at least IP 42 minimum if not specified in the Technical Data Sheets. Provisions shall be made to allow control and power cables to enter either from the top or bottom of the cabinet or as required in the Technical Data Sheets.

The charger/rectifier and its accessories and/or components shall be adaptable to the batteries with which they are associated.

All plug-in modules, power supply units, etc., shall be inspectable and removable from the front of the cabinet (hinged panel open) without requiring access to the rear of the cabinet.

Cooling shall be either by natural convection or by forced air cooling. Low velocity, permanently lubricated redundant fans and disposable filters shall be provided when forced air cooling system is used.

Relays, meters, switches, indicating lamps, etc., shall be clearly identified functionally by a black background and white multi-layer nameplate with rust-resistant steel, self-tapping screws. The inscription shall describe the function of the device and shall be subject to NPC's acceptance.

Instruments, adjustments and controls shall be operable from the front panel. Fuses, if used shall be accessible by opening front panels. Each instrument shall have one percent accuracy or better.

A copper ground bus, at least 6mm x25mm (¼ in. x 1 in.) shall be provided in the cabinet with compression type connector or type acceptable to NPC for connection of copper grounding cable specified in the Technical Data Sheets.

The same type of compression connectors shall be provided for termination of ac and dc cables described in the Technical Data Sheets.



## SECTION VI – TECHNICAL SPECIFICATIONS

Each unit shall be provided with suitable lifting devices (e.g., lifting eyebolts).

Pushbuttons, when furnished, shall be heavy-duty type, oil tight type recessed or provided with shroud ring. Control fuses shall be 250 V cartridge type or type accepted to NPC.

Indicating lights shall be extra-long-life lamps.

Means shall be provided for quick and convenient access, preferably by hinged door or panel, to protective devices and control circuit disconnecting devices furnished.

**EW-15.3.4 Sound Control**

The NPC will review the sound level of equipment covered by this specification with respect to the permissible exposure limits for personnel as defined in applicable codes and regulations. Accordingly, the sound level measured at a distance of 152.40 cm (5 ft.) from the outline of the equipment shall not exceed the allowable limit specified in the Technical Data Sheets.

If Contractor expects the maximum sound level of the equipment to exceed the specified allowable limit at a distance of 152.40 cm (5 ft), the Contractor shall use acoustical treatment features, subject to NPC's review and acceptance, to achieve the sound control design objectives.

If the expected maximum sound level of the equipment exceeds the specified requirements, the following sound level data (both attenuated and unattenuated) at equipment design point and for at least two other operating conditions shall be provided:

- a. Maximum sound pressure level as would be measured under "free field" conditions at a distance of five (5) ft from the outline of equipment shown in decibels, on the "A" scale, at the octave band center frequencies ranging from 31.5 to 8000 Hz.
- b. Calculated maximum sound power level of the equipment shown in decibels at octave band center frequencies ranging from 31.5 to 8000 Hz and referred to base of  $10^{-12}$  watts.

**EW-15.3.5 Panel/Cubicle Wiring**

All wiring shall conform to the requirements of applicable ANSI and ICEA (IPCEA) standards and shall be stranded, tinned copper, flame retardant, high temperature insulated.

All wires for a given circuit, or maximum of twelve wires, shall be in one bundle to facilitate tracing for trouble-shooting or removal for changes.

Wiring shall be free of abrasions and tool marks, including no nicks or fraying from stripping of insulation.





SECTION VI – TECHNICAL SPECIFICATIONS

Wiring shall also:

- a. Have a minimum bending radius of 6.25 mm (¼ in)
- b. Have sufficient surrounding space to avoid jamming near terminal blocks, or between terminal blocks and wireways
- c. Be adequately supported to prevent sagging and breakage caused by vibration or shock in transit.

All wires within a panel or unit shall be continuous, that is: no splicing is permitted.

Wire shall be of adequate rating for the current to be carried.

All circuits shall use nothing smaller than 2.0 mm<sup>2</sup> (No. 14 AWG wire). On other circuits where maximum current does not exceed 5 amperes, 1.25 mm<sup>2</sup> (No. 16 AWG) wire may be used.

Wire size and insulation selection shall conform with the following: no overheating of the conductor itself or insulation damage to adjacent conductor shall occur when wires associated with dc and ac control circuits carry 20,000 amperes and 10,000 amperes root-mean-square symmetrical respectively, for 0.025 second.

Where cables must be carried across hinges to devices mounted on doors, extra flexible, ICEA (Insulated Cable Engineers Association) Class D stranding conductors or equivalent IEC Standards shall be used.

The wire bundle shall be carried between a clamp on the door and on one fixed portion of the board or cabinet. These shall be adjacent to the hinge and shall be between 300 mm to 600 mm (12 to 24 inches) apart, with the door fully open.

Clamps elsewhere shall be spaced uniformly at a distance approximately no greater than 24 inches apart.

Terminal boards shall be provided for all controls, instruments, annunciators, meters and relays requiring external cable connections.

Contractor's wiring shall be terminated on terminal boards or equipment with insulation-gripping insulated wire terminal lugs.

The tongue portion of the terminal lugs shall be flanged-spade indented-spade or ring type.

Ratchet-type tools shall be used in attaching lugs to wires, to avoid loose connections due to insufficient pressure while crimping.

Box-clamp or saddle-clamp terminals are not acceptable because of possible damage to wire ends. Relays and other devices sometimes provided with saddle clamps shall be procured without such clamps, or the clamps shall be



## SECTION VI - TECHNICAL SPECIFICATIONS

removed during panel assembly; ring-type lugs shall be used for panel wiring to these devices.

No solder or "push-on" or "quick" type terminals shall be used except:

- a. Solder-type for pushbuttons, on indicating lights, when specified
- b. Solder-type for plate resistors when specified
- c. Push-on for indicating lights when specified

External connections will be via cable with 3.5 mm<sup>2</sup> (No. 12) or 1.25 mm<sup>2</sup> (No.16 AWG) stranded copper conductors, and lugs similar to those described above.

Terminals for external connections shall be arranged for consecutive connection of conductors within one cable. One external wire will be connected to each outgoing terminal point.

If accidental short circuiting of certain wires can result in malfunction of equipment, such as closing or tripping of a circuit breaker, these wires shall not be terminated on adjacent terminal block points.

Provision shall be made for conveniently testing the continuity of all control circuits in the field.

Wire markers shall be provided on both ends of each wire that is longer than 12 inches. The markers shall use indelible designations in accordance with Contractor's wiring diagrams.

Adequate space shall be provided on both sides of the terminal blocks, for connecting wires, and for wire markers. To allow for stripping and bending of incoming cables, terminal strips shall be located a minimum of 8 inches away from cable entrances at the top and/or bottom cabinets.

#### **EW-15.3.6 Instrumentation and Controls**

The chargers shall be equipped with the following protective and control devices:

- a. Chargers shall be self-protected against high transient overvoltages in dc and ac control and power circuits. This protection shall be built into the equipment and no special external connections, configuration of leads or connections of any external equipment shall be required.
- b. AC input thermal magnetic air circuit breaker (number of poles and interrupting capacity in accordance with system requirements).
- c. DC output thermal magnetic air circuit breaker (2 poles having capacity to interrupt the associated dc system short circuit current at its terminals; and one auxiliary switch normally closed when the breaker is open for alarm).



## SECTION VI – TECHNICAL SPECIFICATIONS

- d. Adjustable current limiting networks, which, in the event of heavy current demands on the chargers, shall limit the maximum output current to the maximum 2.5 hours force charge rate. For loads of less than maximum 2.5 hours force charge rate, the current limiting network shall have no effect upon the operation.
- e. Protection against discharge of the battery into the battery chargers upon failure of the ac supply, with automatic resumption of preset charging rate when power is restored.
- f. Loss of ac power relays (all three phases if a three-phase unit is specified).
- g. Low dc voltage relay.
- h. DC overvoltage relay.
- i. Earth-fault monitoring
- j. Any failure of the charger detected by any of these alarm or protective devices shall be indicated locally, either by LED's, relay targets or local annunciator and by a contact closure to a single element ( "window" ) of remote annunciator. Where substation is controlled through MBSC, any failure and/or alarms shall be completely known or incorporated in the MBSC structure for the substation.
- k. All alarm and protective relays contacts shall be rated 125 volts dc, 5-ampere make and carry and 1.1 ampere non-inductive interrupting duty (NEMA ICS 2 - 125 designation 600 minimum).
- l. Forced air cooling system failure alarm shall be provided if such a cooling system is used.

The following devices shall be furnished and mounted on the instrument panel of the chargers:

- a. MANUAL-AUTOMATIC change over switch
- b. Required output and input meters and accessories
- c. Required instrument/equipment for "equalizing charge" current setting, "float charge" voltage setting and to set the charger from "float charge" to "equalizing charge" for the required number of cells for the battery system both in "Manual" and "Automatic" position
- d. an equalizing timer with a range of 0 to 24 hours. Timers specified as automatically activated upon restoration of ac supply voltage following the loss of ac input power.
- e. serial interface port for connection with the MBSC of the substation, if substation control is by MBSC. The interface port to be provided shall be compatible with the required type of connection with the MBSC.



## SECTION VI – TECHNICAL SPECIFICATIONS

**EW-15.3.7 Accessories**

Contractor shall provide accessories as required for proper operation and maintenance of the equipment.

**EW-15.3.8 Other Technical Requirements for the Charger/Rectifier**

Other technical features for the battery charger/rectifier, if required by the NPC are stated in the Technical Data Sheets.

**EW-15.4 INSTALLATION**

Installation will be by Contractor as specified in Section B.1.0 of the Technical Data Sheets.

When the installation is by Contractor, such as for turnkey contracts, complete details of proper handling, transport and storage, installation, testing, commissioning, performances guarantees, etc. shall be furnished for NPC's review and approval.

**EW-15.5 TESTS****EW-15.5.1 Material Tests**

All materials shall comply with test criteria, and NPC acceptance of the equipment shall not relieve Contractor of his responsibility for meeting all the requirements of this specification. The Contractor shall carry out at his own expense all tests necessary to ensure the satisfactory design and manufacture of battery charger/rectifier in accordance with ANSI/IEEE or IEC equivalent.

**EW-15.5.2 Shop Test**

The charger shall be completely wired and at the factory and given standard factory inspection, wiring check, operation and dielectric tests to insure completeness, adequacy, and proper functioning of equipment in accordance with the requirements of this specification, standards and codes. Even though Contractor performs the required tests and the equipment meets the acceptance criteria, Contractor shall not be relieved of the responsibility of providing equipment conforming to all the requirements of the specification.

The control wiring shall be factory tested as follows:

- a. Each circuit shall be given a continuity test.
- b. Each circuit shall be given an insulation resistance test with equipment connected, using a 100volt megger. The insulation resistance shall not be less than 25 megohms. (This test is not applicable to circuits containing semiconductors).

Assembled battery charger shall be tested in accordance with applicable standards.



## SECTION VI – TECHNICAL SPECIFICATIONS

Surge withstand test will be conducted using the appropriate sections of ANSI C37.90 or IEC 60255-22 as a guide.

**EW-15.6 DATA AND DOCUMENTATION REQUIREMENTS****EW-15.6.1 General**

Contractor furnished data and information shall be the guaranteed performance data, predicted performance, interface requirements and construction features of all Contractor's furnished equipment. The accuracy of such information and its compatibility with overall performance requirements specified by NPC are the sole responsibility of the Contractor.

All information submitted as part of Proposal Data will become part of contract data for successful bidder. Any deviation from such data requires NPC's approval.

**EW-15.6.2 Data and Information to be Submitted During Post Qualification**

Contractor shall furnish during post qualification the filled-in Section B.15.0 of the Technical Data Sheets.

**EW-15.6.3 Data and Information to be Submitted After Award of Contract**

After award of the contract, the Contractor shall furnish drawings and data, in quality and quantity as specified herein and in purchase order, for NPC's review and acceptance as follows:

- a. Brochures and catalogues to support the filled-in Technical Data Sheets and to allow NPC to evaluate the equipment /materials being offered;
- b. Outline drawings of Battery Charger and accessories showing all critical dimensions and weights, including the following:
  1. Overall dimensions;
  2. Mounting dimensions including location and size of anchor bolt holes, including base drilling plan;
  3. Plans, elevation and sectional views;
  4. Detail layout of cabinet with racks and modules;
  5. Control and power cable entrance openings at the cabinet;
  6. Details of main terminals and grounding connections;
- c. Type, catalogue designation and description of major components furnished by Contractor;
- d. Installation details and foundation requirements, loads, fastening details;
- e. Detailed material list contained in the cabinet;
- f. Terminal box and terminal blocks details and schematic diagram;
- g. Detailed functional diagram, schematic diagram, panel wiring diagram, terminal block diagram and cabling layout;



- h. Protection and alarm monitoring scheme;
- i. General assembly and erection/installation drawings and procedures;
- j. Complete design calculations;
- k. Routine Tests Reports;
- l. Field Tests to be performed and Field Test Reports duly signed and witnessed by NPC's representative(s);
- m. List of codes used;
- n. List of drawings and schedule of submittal;
- o. Detailed QA Program based on ISO 9001;
- p. Certified Field Test data;
- q. Final Technical Data Sheets conforming to the specification;
- r. Detailed Contract Schedule Activity for the equipment;
- s. ISO 9001 Certification of the proposed manufacturer;
- t. Complete instruction manuals for installation, maintenance and operation; and
- u. As-built drawings as finally approved.

The Contractor shall provide in the manner, number of copies, and within the time set forth in the purchase order, Instruction Manuals in accordance with Section GW-2.9 of the General Works.



## SECTION VI – TECHNICAL SPECIFICATIONS

**EW-16.0 STATION SERVICE TRANSFORMER****EW-16.1 SCOPE****EW-16.1.1 General**

This specification covers the technical and associated requirements for the station service transformer and accessories for use in electric generating station, substation and/or switchyard. The requirements of the project are indicated in the Technical Data Sheets for Station Service Transformer and the equipment details are in the same section and volume of the Specification.

It is not NPC's intent to specify all technical requirements nor to set forth those requirements adequately covered by applicable codes and standards. Contractor shall furnish high quality station service transformers meeting the requirements of these specification and industry standards.

The Contractor shall bear full responsibility that the equipment has been designed and fabricated in accordance with all codes, standards, and applicable governmental regulations and performs under the conditions and to the standards specified herein.

No departure shall be made from these specification and standards unless waived or modified in writing by NPC. Contractor shall obtain from its subcontractors a statement as to the compliance with this specification without exception and/or if there are any exceptions, these shall be described in detail and included in the Contractor's proposal. Contractor shall add a statement that no other exceptions are taken to this specification.

**EW-16.1.2 Work to be Provided by the Contractor**

Contractor shall provide the equipment, accessories and services delineated in Section B.1.0 of the Technical Data Sheets.

**EW-16.1.3 Work to be Provided by NPC**

NPC will provide the materials (if any) and services listed in Section B.1.0 of the Technical Data Sheets.

**EW-16.2 CODES AND STANDARDS****EW-16.2.1 General**

The equipment furnished shall be in accordance with, but not limited to, the latest issues of the following applicable standards, including all addenda, in effect at time of purchase order unless otherwise stated in this specification. These shall include:

**ANSI/IEEE** American National Standards Institute and/or Institute of  
Electrical & Electronic Engineers



**SECTION VI – TECHNICAL SPECIFICATIONS**

B1.1	Unified Inch Screw Threads (UN and UNR Thread Form)
B1.1.a	Metric Translation, Optional Supplement to Unified Screw Threads
B.2.1	Pipe Threads (Except Dryseal)
B16.1	Cast Iron Pipe Flanges and Flanges Fittings, Class 25, 125, 250 and 800
B.16.10	Face-to-Face and End-to-End Dimensions of Ferrous Valves
B57.1	Compressed Gas Cylinder Valve Outlet and Inlet Connections
C37.2	Transformer for switchgear assemblies
C57.12.00	General Requirements for Liquid-Immersed Distribution, Power and Regulating Transformer
C57.12.22	Standard Requirements for Pad-Mounted Compartmental Type, Self-cooled, Three-phase Distribution Transformer with High Voltage Bushing (High Voltage 34.5 kV and below; and 2500 kVA and smaller)
C57.12.50	Ventilated dry-type distribution transformers to 500 kVA single or three-phase and voltages to 34.5 kV on primary and 600 V on secondary
C57.19.00	Standard General Requirements and Test Procedure for Outdoor Power Apparatus Bushings
C57.19.01	Standard Performance Characteristics and Dimensions for Outdoor Apparatus Bushings
C57.19.101	Trial-Use Guide for Loading Power Apparatus Bushings
C57.12.70	Terminal Markings and Connections for Distribution and power transformers
C57.12.80	Terminology (IEC76), including Supplement C57.12.80a
C57.12.90	Test Code for Distribution, Power and Regulating Transformers, including Supplement C57.12.90a
C57.12.91	Test Code for Dry-Type Distribution, Power Transformer
C57.13	Standard Requirements for Instrument Transformers
C57.91	Guide for Loading Mineral-Oil Immersed Overhead and Pad-Mounted Distribution Transformers rated 500 kV and less with 55°C or 65°C average winding rise
C57.92	Guide for Loading Oil-Immersed Distribution and Station Service Transformers
C57.98	Guide for Transformer Impulse Tests
C57.106	Guide for Acceptance and Maintenance of Insulating Oil in Equipment
C57.109	Guide for Transformer Through-Fault-Current Duration
C57.110	Recommended Practice for Establishing Transformer Capability when Supplying Non-Sinusoidal Load Currents
C80.1	Specification for Rigid Steel Conduit, Zinc Coated
<b>ASTM</b>	<b>American Society for Testing and Materials</b>
A344	Electrical and Mechanical Properties of Magnetic Materials
A153	Zinc coating (hot dip) on iron and steel hardware
B432	Copper and Copper Alloy Clad Steel Plate
D3487	Specification for Mineral Insulating Oil Used in Electrical Apparatus





## SECTION VI – TECHNICAL SPECIFICATIONS

<b>IEC</b>	<b>International Electro-Technical Commission</b>
60044-1 & 2	Instrument Transformers
60071	Insulation Coordination
60076	Power Transformers, Parts 1-5
60060	High Voltage Test Technique
60137	Bushings for Alternating Voltages above 1000V
60214	On-Load Tap Charger
60270	Partial Discharge Measurements
60296	Specification for unused mineral insulating oil for transformer and switchgear
60354	Loading guide for oil-immersed power transformer
60551	Determination of Transformer and Reactor Sound Levels
60599	Interpretation of the analysis of gases in transformers and other oil-filled electrical equipment in service
60606	Application guide for Power Transformers
60616	Terminals and tapping markings for power transformers
60722	Guide to the lightning and switching impulse testing of power transformer and reactors
60726	Dry-type transformer
<b>ISO</b>	<b>International Standards Organization</b>
9001	Quality System Model for Quality Assurance in Design/Development, Manufacture and Testing
9002	Quality System Model for Quality Assurance in Production, Installation and Servicing
<b>NEMA</b>	<b>National Electrical Manufacturers Association</b>
107	Methods of Measurement of radio Influence Voltage of High-Voltage Apparatus
ST20	Dry-type transformers for general applications
<b>SSPC</b>	<b>Steel Structures Painting Council</b>
SP1	Solvent Cleaning
SP3	Power Tools Cleaning
PA1	Shop, Field and Maintenance Painting
PA2	Measurement of Dry Paint Thickness with Magnetic Gages
<b>UL</b>	<b>Underwriters Laboratories, Inc. (all parts apply)</b>
44	Rubber Insulated Wire and Cables

These codes and standards set forth the minimum requirements which may be exceeded by Contractor if, in Contractor's judgment and with NPC's acceptance, superior or more economical designs or materials are available for successful and continuous operation of Contractor's equipment as required by this specification.



## SECTION VI – TECHNICAL SPECIFICATIONS

**EW-16.3 TECHNICAL REQUIREMENTS****EW-16.3.1 Description of Services**

The station service transformer(s) covered by this specification is (are) for use in a generating station and/or a substation. The application details are in the Technical Data Sheets.

All materials and parts which are not specifically mentioned herein but are necessary for proper erection, assembly and safe operation of the station service transformer shall be identified and furnished by the Contractor and included in the price for the station service transformer.

**EW-16.3.2 Design Requirements****EW-16.3.2.1 Ratings**

Transformer rating, specified in Technical Data Sheets shall be the basis of the Contractor's guarantee of performance and temperature rise. The ratings indicated are based on actual load requirements at the service and operating conditions specified herein.

**EW-16.3.2.2 Frequency**

Frequency for operation shall be 60 Hertz.

**EW-16.3.2.3 Overload Requirement**

The overload rating and operation shall be in accordance with ANSI C57.92 or IEC 60354. The overload capability of any auxiliary equipment such as bushing, CT's, oil expansion tanks, leads, etc. shall not be less than the transformer overloading rating. If other considerations will limit the overload capability of the transformer, the Contractor shall specify these limitations in his proposal.

**EW-16.3.2.4 Short Circuiting Capability**

The transformer, including its accessories such as, but not limited to, bushings, current transformers, tap changers, etc., shall be capable of withstanding the specified short circuit requirements without mechanical deformation or impairing the electrical capabilities.

The thermal and mechanical capability of the transformer and its accessories shall meet or exceed the requirements listed in ANSI C57.12.00, Section 7 or IEC 60076 for liquid or oil-immersed transformer and ANSI C57.12.50 or IEC 60726 for dry-type transformers. The transformer shall be capable of withstanding external short circuits for at least three seconds after overload.

The transformer shall be so designed that the final winding temperature  $T_f$  reached at the end of the specified short circuit duration shall not exceed 250°C for copper and 200°C for aluminum conductors or another temperature stipulated by the Contractor without annealing the conductor, without causing insulation damage and gas generation from oil or solid insulation. It shall be



## SECTION VI – TECHNICAL SPECIFICATIONS

assumed that prior to and after the short circuit, the transformer is loaded at its maximum nameplate rating and the ambient temperature is the specified maximum.

**EW-16.3.2.5 Impedances**

Impedance between winding will generally vary with changes of transformer turns ratio. Limitations on this change of impedance shall apply to all fully-rated taps on all main power windings, but not to autotransformers. These limitations are, in part, defined in terms of the tested impedance on the fully-rated tap nearest the middle of the fully-rated tap range. This impedance is called the mid-tap impedance.

**EW-16.3.2.6 Audible Sound Level**

The average sound level of the transformer shall not exceed the values as specified in the Technical Data Sheets when measured in accordance with the conditions outlined in the latest ANSI/IEEE C57.12.90 or IEC 60551 for oil-immersed transformers or ANSI/IEEE C57.12.91 or IEC 60726 for dry-type transformers.

**EW-16.3.2.7 Tolerances**

Tolerances for all data as gathered from tests, shall be as stated in the Technical Data Sheets.

**EW-16.3.2.8 Bushings**

All porcelains used in bushing shall be wet process, homogenous and free from cavities or other flaws. The glazing shall be uniform in color and free from blisters, burrs and other defects. All porcelain parts shall be one piece. The bushings of the same rating shall be interchangeable.

Bushings up to 110 kV BIL shall be porcelain bulk type whereas bushings above 110 kV BIL shall be condenser-type. In the latter case, the bushing shall be provided with capacitance test tap.

Should compound filled condenser type bushing be adopted, provisions shall be made to avoid compound entering the main tank during vacuum treatment. Bushings shall have the continuous current-carrying capacity necessary to carry the full 65°C rise current. The bushings shall also be capable of carrying overload currents as required by Section EW-16.3.2.3.

For pad mounted transformer, the high voltage terminations and equipment shall be dead front and shall conform to ANSI C57.12.26 requirements or equivalent IEC Standards.

The low voltage bushings shall be molded epoxy and provided with blade type spade terminals with NEMA standard hole spacing arranged for vertical take-off.



## SECTION VI – TECHNICAL SPECIFICATIONS

**EW-16.3.2.9 External Clearances**

External clearances between energized parts and ground, and spacing between adjacent phases shall be coordinated with the transformer internal insulation class.

**EW-16.3.2.10 Oil (For Oil-Immersed Station Services Transformer)**

This technical specification applies for the condition of transformer oil at delivery. The oil shall be of such a quality that it is, suitable as an insulant and coolant for transformers.

The oil shall be new and naphthenic based mineral oil. It shall be free from moisture, acid alkali and sulfur compounds and shall not form a deposit at normal operating temperature.

Except for inhibitors, no additives are permitted.

The oil furnished shall be compatible with other oils meeting the requirements of ASTM D3487 and this specification. The oil shall be suitable for mixing with other insulating oils in any combination and the mixture shall still meet the required functional properties of this specification. Any reservation to this requirement shall be clearly stated by the Contractor in his proposal.

The oil shall accept 2, 6-ditertiary-butyl-paracresol (DBPC) as an oxidation inhibitor, added as necessary to bring inhibitor content of the oil to the required ASTM D3487, Type I or II value. The Contractor shall state if any other type of oxidation inhibitor is acceptable and if so, its advantages over DBPC.

The supply of insulating oil per transformer shall include a sufficient quantity to fill the tank and radiators up to the operating level plus an excess of 5%.

The power factor of the oil shall not exceed 0.05 percent at 25°C or 0.3 percent at 100°C, as determined by ASTM Test Method D924 (oil samples shall be taken in accordance with ASTM D923).

The oil flow pattern shall exclude turbulence and impinging of oil on any part of the solid insulation system.

Containers for oil shall also be designed that, with the indicated level for initial filling at 25°C, the oil will not fall below a safe operating level, nor rise to such a height as to overflow or leak. Design shall be for a standard top oil temperature range or greater, if required by the upper and lower limits of ambient temperature specified in Section B.1.0 of the Technical Data Sheets.

If the transformer oil will be delivered in containers or drums, these shall be approved by the NPC. The containers and/or drums shall be well-cleaned internally and shall otherwise be in such a condition that there is no risk of endangering the oil quality.



Before delivery, a test certificate shall be submitted to the NPC for approval. The test certificate shall contain result for tests carried out in order to confirm the oil's quality as specified.

### **EW-16.3.3 Design and Construction Features**

#### **EW-16.3.3.1 General**

Depending on the requirement, the station service transformer can either be a liquid filled or oil filled transformer or dry type transformer of epoxy cast resin insulation.

All transformers of the same design and rating, furnished on a given order, shall be electrical duplicates, shall have mechanically interchangeable parts and shall be operable in parallel.

Construction of transformer shall provide for successful transportation so that on arrival at destination, transformer shall be in condition for immediate permanent operation after field installed accessories and coolant have been added, if required.

Transformer and accessory design, manufacture and assembly shall minimize vibration and shall prevent damage by inherent vibration and stress during operation, transportation and short circuits. If a flood level is specified in Section B.1.0 of the Technical Data Sheets, no device, control cabinet, fan, etc. should be located below the level.

The assembled transformer including its accessories shall withstand the wind forces specified in Section B.1.0 of the Technical Data Sheets.

Current carrying joints and splices shall be welded, brazed or made by compression fittings so that the contact resistance remains unchanged during the life of the transformer. Soldered connections shall not be used.

All leads not brought directly to bushing terminals or tap changers shall be brought to terminal boards, constructed over insulating material and substantially and rigidly supported inside of case.

All terminal boards of liquid filled transformer shall have live parts submerged under the liquid and so located that any reconnections can conveniently be made from handhole or manhole with removal of a minimum quantity of liquid. Where compliance with this requirement is impractical due to large clearance and creepage distance necessary with high voltages, the Contractor shall so state in his proposal. There shall be a minimum of detachable fittings and other parts which might come loose and lodge in transformer windings.

The core shall be grounded to the tank through a detachable connector and ground lead.

Jacking facilities shall be in accordance with ANSI C57.12.10 with the locations stated in Section EW-16.3.3.8.



**SECTION VI - TECHNICAL SPECIFICATIONS****EW-16.3.3.2 Cores**

Cores for the transformer shall be constructed of the highest quality, non-aging high permeability grain oriented silicon steel. The steel shall be in thin lamination, annealed after cutting and rolled to insure smooth surface at the edges.

The laminations must be free from impurities and must receive stress relief treatment after punching. The lamination shall be accurately flattened, especially at the edges and insulated by suitable procedures with long-life heat resistant insulating coat

Both sides of each sheet shall be insulated with a durable heat resistant insulation. The core shall be held firmly by core clamp and braced to ensure adequate mechanical strength to support the winding and to withstand without damage or deformation, the forces caused by short circuit stresses, transportation or handling and to prevent shifting of the core laminations.

For oil-filled transformer, the core shall be solidly grounded to the tank while for the cast resin type, the core shall be earthed at one point only with a removable connection readily accessible from the outside through an appropriate window on the enclosure of the transformer.

The core shall be provided with approved lifting devices or lifting lugs at suitable points of the core assembly for core lifting.

**EW-16.3.3.3 Winding (For Oil-Filled Transformers)**

Winding for the transformer shall be of the best modern design conductor having constant cross-section and uniform insulation or graded insulation as required.

The design, construction, and treatment of windings shall give proper consideration to all service factors, such as high dielectric and mechanical strength of insulation, coil characteristics, uniform electrostatic flux distribution, prevention of corona formation and minimum restriction to free oil circulation.

Winding conductors shall be free from scale, burrs and splinters and shall be uniformly insulated. Permanent current-carrying joints for splices shall be welded or brazed, properly formed and finished, and insulated to conform to the basic insulation.

The completed winding assembly shall be securely held in place so that there will be no derangement or deformation by stresses incident to shipment.

The completed assembly of core and coils shall be vacuum dried, immediately impregnated and immersed in dry oil. They shall be adequately braced to withstand ocean shipment, short circuit forces and earthquakes with seismic coefficient specified in the Technical Data Sheets.

The windings shall be designed to permit practically no change or very small change in transformer impedance regardless of tap position.



**EW-16.3.3.4 Windings (For Dry-Type or Epoxy Cast Resin Type Transformer)**

Depending on the requirements mentioned in the Technical Data Sheets, the windings shall be made of copper or aluminum of high conductivity. To keep the inter-turn stresses to a minimum preferably foil-windings shall be provided.

The insulation material shall be based on an epoxy-resin powdered quartz mixture which makes the windings maintenance free, humidity resistant and tropicalized as well as fire-resistant and self-extinguishing. No toxic fumes or gases must be produced in the event of secondary fire or arcing.

The thermal class in accordance with IEC 60085 shall be "B" for the HV windings exceed 75 K for windings designed for thermal class "B" and is to be limited to 95 K for application of class F under consideration of the prevailing annual average ambient temperature.

The coils must be capable of withstanding movement and distortion caused by all overload operating conditions as specified. Adequate barriers shall be provided between windings and cores as well as between high voltage and low voltage windings. All leads or bars from the windings to the termination points shall be rigidly supported. Stresses on coils and connection must be avoided.

The windings shall be capable of withstanding thermal short circuits for the windings after overload. The temperature values shall be assumed with 120 °C for class B and with 140 °C for class F to be the initial temperatures before the short circuit. The maximum permissible value of the average temperature of the windings after short circuit shall not exceed 350 °C for copper windings and is to be limited to 200 °C for aluminum windings.

The temperature/expansion coefficient of the epoxy resin shall be compatible with that of the copper conductor and of all insulating materials within the coil under all operating conditions prevailing for the transformers.

The completed winding must be thermal shock proof even at the highest and at the lowest temperatures. It must have a smooth surface to prevent accumulation of dust, moisture, dirt and other foreign materials.

**EW-16.3.3.5 Enclosures (For Dry-Type and Compartmental Type Oil-Filled Transformer)**

The transformer, if required in the Technical Data Sheets shall be supplied with necessary enclosure of protection class specified in the Technical Data Sheets. To ensure the free movement of cooling air, the enclosure must be fitted with perforated sheet floor and top cover.

The enclosure must be fitted with removable rear panels and doors for the front panels for easy reconnections of HV-tappings and assembling of connecting cables. Cut-outs must be provided in the enclosure floors to bring cables through.

To ensure a satisfactory supply of cooling air, the base of the enclosure of the transformer must be 200 mm above the ground.



**SECTION VI – TECHNICAL SPECIFICATIONS**

The top of both front and rear walls shall be provided with air louvers. Where side panels do not require the entrance of bus duct or cables, they shall be louvered. The louvers are especially designed with doubled-sided offset slots, thus preventing the insertion of foreign bodies.

All steel works for the enclosure shall be thoroughly cleaned by sand-blasting and bonerized or given similar and equal treatment after a welding is completed. The treatment shall be followed immediately with a rust resisting priming coat. Interior surfaces of enclosure shall be given a light gray or white finish coat and exterior surfaces of all panels of enclosure shall be given a finish coat of RAL 7032 or equivalent.

**EW-16.3.3.6 Bushings**

Each bushing rated below 2000 amperes shall be provided with single-tang flat-pad terminal. Terminals rated 600 amperes and below shall have two or four hole pads. All other shall have four hole pads drilled in accordance with NEMA CC-1. The width of two hole pads shall be a minimum of 50 mm (2 in). The minimum pad thickness shall be 6.25 mm (¼ in). Terminal construction shall permit rotation around the bushing stud to facilitate connection to the bus.

The terminal pads shall be of high conductivity bronze, copper or aluminum alloy and shall be plated with hot-flowed electro-silver or electro-tin to a thickness of not less than 0.0127 mm (0.005 in).

Whenever, a larger terminal pad is required for higher current rating, the mounting holes shall conform to NEMA Standards and details of the mounting holes shall be submitted for approval.

**EW-16.3.3.7 Gaskets**

Gaskets shall be unaffected by hot insulating oil, retain their resiliency during the life of the associated equipment, and be unaffected by weather while maintaining oil and gas tightness. Nitrile and cork-neoprene gaskets are acceptable, but gaskets of cork only neoprene only are not acceptable. Gasket flanges shall have grooves or metal stops to prevent over compression of gaskets. All bolted transformer tank or accessory opening shall be gasketed.

Hatches in the tank cover and sides, intended to be opened a number of times (e.g. connection and inspection hatches), shall have gaskets which can be reused after opening (rubber type, not glued).

**EW-16.3.3.8 Tanks (For Oil-Filled Transformers)**

Only hermetically sealed type of tanks shall be provided. All seams required in the fabrication of the main tank, including those for the cover, shall be welded. All joints, which may be opened from time to time in the course of operation, shall be designed to be oil-tight in reassembly.





**SECTION VI – TECHNICAL SPECIFICATIONS**

The tank shall be capable of withstanding, without leakage or permanent distortion, an internal gas pressure of 1 kilogram per square centimeter (measured at the top of the tank) and vacuum of 76 cm of mercury and shall be designed and constructed for vacuum filling in the field.

All valves, fittings and pipings shall be designed and constructed for such vacuum filling.

The upper side of the tank shall be designed in such a way as to avoid water deposits on top of the tank.

The tank shall be provided with the fabricated or structural steel base designed and built to allow skidding or moving on wheels or rollers. The wheels or rollers, if required in the Technical Data Sheets can be turned at right angle, thereby eliminating the need for a traverser for turning the transformer.

The jacking pads provided for the transformer tank shall be located at least 300 mm above the service level with the open space in front of the attaching plates or pads at least one meter above the service level.

**EW-16.3.3.9 Radiators and Coolers (If required)**

Self-cooled or forced-cooled transformers shall preferably be equipped with removable radiators or coolers for heat radiation. Clearances shall permit painting and maintenance of tank, tubes, and radiators. Radiators and coolers shall be designed to withstand the same pressure and vacuum as the main tank.

Removable radiators and coolers shall be fastened to transformer case with bolted flange connections. Butterfly valves, or other suitable devices shall be provided to permit the ready installation and removal of radiators, and drainage of oil from radiators without drawing oil from the transformer tank. Radiators and coolers shall be equipped with lifting eyes, and so designed that they may be handled without the addition of special bracing. Cooler units shall be of corrosion resistant metals and shall be designed to permit replacement of individual cooler tube groups. Welds shall be smooth to facilitate cleaning.

**EW-16.3.3.10 No-Load Tap Changer**

When specified in the Technical Data Sheets, tap changers shall be mechanically and electrically rugged, arranged to provide the convenient inspection and maintenance without necessity for untanking and provided with an external mechanism for manual operation.

The tap changer, as well as the arrangement of leads and connection thereto, shall be designed for transient voltage conditions.

The external mechanism shall be protected against unauthorized operation and provided with positive indication of the tap in use and so located that it may be observed without need for unlocking the mechanism. Its location shall be on the wall of the tank so that inspection is permitted without de-energizing



**SECTION VI – TECHNICAL SPECIFICATIONS**

any circuit. The tap changing mechanism shall be designed so that they can be operated conveniently by a man standing on the same level as the transformer base.

The supply shall include operating handle, indicating pointer and dial and means for locking the tap changer in any desired position.

**EW-16.3.4 Protection and Instrumentation****EW-16.3.4.1 General**

The Contractor shall provide all standard protective devices, and instrumentation in addition to the equipment specified hereunder. The Contractor shall provide alarm and trip contacts and shall wire them to the appropriate terminal boards.

**EW-16.3.4.2 Protective Devices**General

Leads from auxiliary contacts of all protective devices shall be wired to proper terminal boards in terminal boxes suitable for outdoor installation. Auxiliary contacts shall generally be two sets and freely convertible to either normally open or normally closed contacts. Auxiliary contacts for temperature indicators shall be multi-staged.

Pressure Relief Device

An automatic pressure relief valve shall be provided as a standard protective measure for the transformer tank. It shall open and close automatically to prevent excessive pressure rise in the transformer tank.

Pressure relief vents for pressure relief valve shall have the vent outlet face towards the ground with the height about 50 cm above the ground level in order to prevent splash-over of oil in case of pressure relief valve operation.

The device shall be provided with weatherproof hand reset contacts for tripping.

Winding Temperature Detectors

Winding hot spot temperature detector for each windings and oil temperature detector (if oil is used as insulation medium) in the form of heater coil, RTD's and/or thermocouple shall be provided for local indication. Contractors shall provide description and details of the winding temperature detectors.

**EW-16.3.5 Accessories**

The following accessories shall be provided for the transformer:

- a. Surge arrester mounting provision (if required in the Technical Data Sheets);
- b. Base designed for rolling and skidding parallel to either center line;



- c. Combination pulling eyes and jacking bosses;
- d. Lugs for lifting complete transformer;
- e. Eyes for lifting cover;
- f. Drain plug (for oil-filled transformer);
- g. Filling plug (for oil-filled transformer);
- h. Liquid or oil level indicator (for oil-filled transformer);
- i. Pressure relief valve (for oil-filled transformer);
- j. Dial type thermometer;
- k. Pressure-vacuum gauge; and
- l. Alarm and trip contacts for accessory gauges.

#### **EW-16.3.6 Other Technical Requirements for the Station Service Transformer**

Other features of the station service transformer if required by the NPC are stated in the Technical Data Sheets.

#### **EW-16.4 INSTALLATION**

Installation will be by Contractor unless specified otherwise in Section B.1.0 of the Technical Data Sheets.

When the installation is by Contractor, such as for turnkey contracts, complete details of proper handling, transport and storage, installation, testing, performance guarantees, etc. shall be provided for NPC's review and approval.

#### **EW-16.5 FACTORY ASSEMBLY TESTS**

##### **EW-16.5.1 General**

The transformer shall be completely assembled and adjusted at the factory and given the manufacturer's routine shop tests and also other test as specified herein. All parts shall be properly marked for ease of assembly in the field. All routine tests required herein shall be witnessed by the NPC or his authorized representative(s) unless waived in writing, and no equipment shall be shipped until released for shipment by the NPC or his authorized representative.

The test equipment, test methods, measurements and computations shall be in accordance with the latest applicable requirements of ANSI C57.12 and IEC 6076.1 for oil-filled transformer and ANSI C57.12.91 and/or IEC 60726 for dry-type transformer except in cases where otherwise set forth, and shall be subject to the approval of the NPC.

##### **EW-16.5.2 Shop Tests**

Routine, design, "other" tests and optional tests, shall be performed in accordance with ANSI C57.12.00 and ANSI C57.12.90 or IEC 60076 for oil filled transformer or ANSI C57.12.91 or IEC 60726 for dry-type transformer.

The Contractor shall make all preparation for test and provide the test apparatus and personnel and shall notify the NPC the date of the test forty-five (45) days in advance. Certified test reports shall be submitted.



## SECTION VI – TECHNICAL SPECIFICATIONS

**EW-16.6 DATA AND DOCUMENTATION REQUIREMENTS****EW-16.6.1 General**

Contractor-furnished data and information shall be guaranteed performance data, predicted performance, interface requirements and construction features of all Contractor's furnished equipment. The accuracy of such information and its compatibility with overall performance requirements specified by NPC are the sole responsibility of the Contractor.

All information submitted as part of Proposal Data will become part of contract data for successful bidder. Any deviation from such data requires NPC's approval.

**EW-16.6.2 Data and Information to be Submitted During Post Qualification**

Contractor shall furnish during post qualification the filled-in Section B.16.0 of the Technical Data Sheets.

**EW-16.6.3 Data and Information to be Submitted After Award of Contract**

The following drawings and information, but not limited to these, shall be provided by the Contractor for NPC's review, comment and approval:

- a. Brochures and catalogues to support the filled-in Technical Data Sheets and to allow NPC to evaluate the equipment /materials being offered;
- b. Outline drawings of transformer with parts lists and accessories showing all critical dimensions and weights, including the following:
  1. Base mounting and transport dimensions;
  2. Bushing and cable box locations;
  3. High and low voltage terminal arrangement;
  4. Control cabinet size and location;
  5. Connection points for all external connections;
  6. Conservator, if oil filled;
  7. Nameplate connection plate and all other designation plate drawings.
- c. Certified test reports;
- d. Mounting and foundation drawings;
- e. Bushing drawings including terminal details, voltage rating, BIL, cantilever strength, minimum creepage distance, etc.;
- f. A lifting diagram including the recommended sling length, spreader position and spacing of lifting eyes, if applicable;
- g. Total weight of insulating material within the tank and total weight of oil;
- h. Detailed radiator drawings showing number, dimensions, spacing and configuration of radiator coolers;



SECTION VI – TECHNICAL SPECIFICATIONS

- i. Description and instructions covering the installation, operation and maintenance of the reactor and all accessories; drawings or cuts showing assembly of the accessories including, but not limited to, inert gas or conservator systems, hot spot devices, temperature indicators, relays, and cooling control and draining of oil;
- j. Complete instructions for untanking the core and coils;
- k. ISO 9001 Certification of the proposed manufacturer;
- l. Detailed QA Program based on ISO 9001; and
- m. As-built drawings as finally approved.

The Contractor shall furnish in the manner, number of copies and within the time set forth in the contract, instruction manuals in accordance with Section GW-2.9 of the General Works.



**EW-17.0 CONDUITS AND CABLE TRAY SYSTEM****EW-17.1 SCOPE****EW-17.1.1 General**

This specification covers the technical and associated requirements for the design, supply, laying and installation of conduits and cable trays as required within the substation/switchyard, including associated fittings, accessories (elbows, tees, steps, crossings etc.), supporting racks and brackets, joint and pull boxes and all hardware. Included in the scope is supply and embedment of concrete inserts for supporting cable tray brackets on walls and ceilings and provision of openings and recesses in walls and floor concrete.

It is not NPC's intent to specify all technical requirements nor to set forth those requirements adequately covered by applicable codes and standards. Contractor shall furnish a high quality conduits and cable tray systems meeting the requirements of this specification and industry standards.

The Contractor shall bear the full responsibility that the materials have been designed and fabricated in accordance with all codes, standards, and applicable governmental regulations and performs under the conditions and to the standards specified herein.

No departure shall be made from this specification and standards unless waived or modified in writing by NPC. Contractor shall obtain from its subcontractors a statement as to compliance with this specification without exception and/or if there are any exceptions, these shall be described in detail and included in Contractor's proposal. Contractor shall add a statement that no other exceptions are taken to this specification.

**EW-17.1.2 Works to be Provided by the Contractor**

The work to be provided by Contractor shall include, but not necessary be limited to the services delineated in Section B.1.0 of the Technical Data Sheets.

**EW-17.1.3 Works to be Provided by NPC**

NPC shall provide the materials (if any) and services listed in Section B.1.0 of the Technical Data Sheets.

**EW-17.2 CODES AND STANDARDS****EW-17.2.1 General**

All materials furnished and installed under this specification shall be in accordance with, but not limited to, the latest issues of the following applicable standards, including all addenda, in effect at time of purchase order unless otherwise stated in this specification:

NEMA                      National Electrical Manufacturers Association



**SECTION VI – TECHNICAL SPECIFICATIONS**

NEMA VE 1	Metallic – Cable Tray Systems
ASTM	American Society for Testing and Materials
ASME	American Society of Mechanical Engineers
AWS	American Welding Society
NEC	National Electrical Code
PEC	Philippine Electrical Code
NESC	National Electrical Safety Code
IEC	International Electro-Technical Commission

These codes and standards set forth minimum requirements which may be exceeded by Contractor, if in Contractor's judgement and with NPC's acceptance, superior or more economic designs or materials are available for successful and continuous operation of Contractor's equipment as required in this Specification

**EW-17.3 TECHNICAL REQUIREMENTS****EW-17.3.1 Description of Services**

The Contractor shall furnish, lay, install and test in operating condition a complete and integrated conduits and cable tray systems for the substation/switchyard.

All materials and parts, which are not specifically mentioned herein but are necessary for proper erection, installation and safe operation of the system shall be furnished, installed, tested and placed by the Contractor in operating condition at no additional cost to the NPC.

**EW-17.3.2 Design and Requirements****EW-17.3.2.1 General**

The conduits and cable tray system shall conform to the material and fabrication requirements of the specification. All miscellaneous materials required for proper installation shall include but are not limited to, the following:

- a. Plug and fillers, couplings and bends;
- b. Spacers, inserts and ties for conduits;
- c. Conduit splicing solvent and connector materials for uPVC conduit, if uPVC conduits are used;
- d. Fire barriers, duct and conduit sealant;



## SECTION VI – TECHNICAL SPECIFICATIONS

- e. Cable tray brackets, anchor bolts or expansion bolts, hangers, lock washers, shims, etc.;

Conduit and cable tray edges shall be reamed and smoothen to avoid damage to cable outer sheath during cable installation. The conduits and cable trays shall have the following characteristics:

- a. High mechanical strength;
- b. Corrosion resistant; and
- c. Heat resistant

**EW-17.3.2.2 Conduits****Metallic Conduits**

Rigid metal conduits shall be hot dip galvanized conforming to ANSI Standard C80.1, Specification for Rigid Steel Conduit, Zinc-Coated. It shall be finished with a durable clear lacquer coat for additional protection. The inside of the conduit shall have stove enamelled coating to prevent erosion and assure smooth wire pulling.

Metal fittings and covers shall have the same property and finish as that of the metallic conduits. They shall comply with NEMA Publication No. FB-1, "NEMA Standards for Conduit Fittings, Cable Fittings and Accessories".

Rigid metal expansion joints, where required, shall be of standard manufactured product, of watertight construction, equipped with approved means to provide electrical continuity of the conduit runs, zinc-coated, and so designed as to prevent damaged to the cables. They shall permit a small amount of transverse movement as well as the longitudinal movement.

Installation of all conduits, fittings and accessories shall conform to the requirements of the National Electrical Code and the latest edition of the Philippine Electrical Code (PEC).

**Non-metallic Conduits**

Where non-metallic conduits are allowed to be used by the NPC, it shall be made of unplasticized polyvinyl chloride (uPVC) smooth walled inside and outside, colored red-orange, schedule 40.

uPVC conduits shall be non-corrosive and weatherproof, resistant to the attacks of acids and alkalis and must have a self-extinguishing property, hence shall not support combustion. It shall resist corrosion, rust and scale.

The outside diameter and wall thickness of uPVC shall conform to the testing requirements of PNS/ISO 3126.

Installation of all uPVC conduits and accessories shall conform to the requirements of the National Electrical Code and the latest edition of the Philippine Electrical Code (PEC).





## SECTION VI – TECHNICAL SPECIFICATIONS

**EW-17.3.2.3 Cable Trays**

The cable tray shall be designed and manufactured in accordance with the NEMA Standards Publication No. VE-1. Depending on the requirements mentioned in the Technical Data Sheets, the cable tray shall be made of either aluminum or hot-dip galvanized steel, ladder rung type. All accessories necessary for the complete cable tray system shall be supplied by the Contractor.

The cable tray system shall be supported at intervals not exceeding 1.5 meters unless specifically approved for supports at greater intervals.

The cable trays, particularly the straight sections and fittings, shall be neat, smooth, free from defects, sharp edges or projections, weld splatters and burrs which might cause defects on the insulation of the cable during laying operation.

Filling of the cable trays shall be in accordance with the Philippine Regulations, the IEEE Regulations and/or North-American National Codes (CSA Standard C22.1 or NEC ANSI/NFPA-70-1981).

Cable tray and fittings shall be capable of carrying a uniformly distributed working load for the specified span with a load safety factor of one and one-half (1.5). In addition to and concurrent with the working (cable) loads, the cable tray shall be capable of carrying an additional concentrated live load of 200 pounds (90 kgs) applied at the center of the midspan rung, or at the center of the span of the tray without rungs. This shall not result in permanent deformation of the tray. The live load requirement is in addition to NEMA VE-1 requirements. This live load may be converted to an equivalent load in pounds per linear feet (kgs per linear meter) and added to the static weight of cables in the tray. The working load capacity shall be as follows:

**Cable Tray (Per Table 3-1, NEMA VE-1)**

<b>NEMA Class Designation</b>	<b>Support Span-Feet (meter)</b>	<b>Working Load Lb./linear foot (kg/linear meter)</b>
12C	12 (3.66)	100 (149)

Ladder type cable tray shall be constructed with rungs transverse members. Rungs shall be either welded or cold-swaged into side members by mechanical means to provide strong connection, which does not adversely affect the temper and strength of the surrounding metal and to insure the integrity of an electrical fault ground path. Cold-swaged rungs shall not produce cracks in the side members.

Solid bottom cable tray shall consist of a prefabricated metal structure with no openings within integral or separate longitudinal side rails. Bottoms shall be welded to side members if three-piece construction is used.

Fittings and straight sections shall be identical as to load bearing capability and dimensions of side rails and bottom. At butting joints of solid tray sections, a bottom binder strip shall be supplied to bush the opening and insure a smooth joint with no possibility of bent or sharp lips to damage cable



SECTION VI – TECHNICAL SPECIFICATIONS

while pulling in or during vibration. Fittings shall have a tangent or straight section beyond the curvature to accept one type of universal splice plate to simplify field erection. The design and construction of fittings shall be in accordance with NEMA VE-1.

Cable trays other than solid bottom trays, shall be designed to accept cable clamping devices and cable barriers without drilling or welding. Tray design shall provide for interchangeability of like parts and easy assemblage of the system without the use of special tools.

Connector plates shall be high pressure rigid plate types, connected by ribbed-neck; case hardened plated steel bolts with flanged serrated locknuts, locknut with serrated washer or locknut with captive washer. Design shall provide for undiminished structural strength of the connection. Hardware for use with expansion plates may be different to allow for movement of the tray.

The Contractor shall supply and install galvanized steel or aluminium cable tray covers, as directed by the NPC, where cables are liable to mechanical damage in sections of vertical cable tray runs or where debris may fall directly into the trays. Also, the cable tray carrying low voltage signals shall be provided with a cover to act as a shield against electromagnetic interference. Cable tray covers shall be solid. The preferred cover fastening device shall require no drilling of the cable tray for installation. An alternate cover fastening device requiring maximum of one-half inch pilot hole with self-drilling screws may be submitted for acceptance by NPC. Cable tray covers shall be attached to the tray with a heavy duty device to permit easy removal and replacement. The cover and cover clamp shall be equally suitable for vertical and horizontal runs.

Prefabricated galvanized steel barriers shall be supplied and installed if deemed necessary and only with prior written approval of the NPC.

Trays installed under floors shall have minimum clearance of 25 cm. from the top of tray to the bottom of floor or beam.

Cable trays shall be electrically continuous and shall be solidly grounded.

Special care shall be taken to adequately support cables on all vertical cable runs by using cable clamps of approved design.

Completed cable tray systems shall be rigid and have all components firmly bolted and in good electrical contact with the ground grid.

**EW-17.3.2.4 Supports, Racks and Conduits**

Where the cables leave cable trays to enter equipment or to pass through floor or wall openings or, where it is not feasible to support cables by means of tray, the cables shall be adequately supported by means of the approved racks and clamps. Use of electrical galvanized rigid steel conduit, fittings and compatible hardware is not precluded. The Contractor shall submit his own design, complete with component description for the above conditions, for prior written approval of the NPC.

**SECTION VI - TECHNICAL SPECIFICATIONS**

Cable tray supports shall be of heavy duty reinforced type, hot-dip galvanized steel, suitably sized to accommodate the tray system, cables and live loads normally experienced during cable installation. The maximum deflection between two consecutive supports shall not exceed 7.5 mm for ladder type trays. The Contractor shall design methods for securing supports to walls and ceilings, and shall submit them for prior written approval of the NPC.

Cables supports and racks together with fixing bolts, nuts and screws shall all be made of stainless steel. All steelwork supports shall be designed with a safety factor of not less than four.

Multicore cables shall be clamped to the racks with smooth finish split packing pieces with bore diameters to suit the cable sizes. The packing pieces shall be of non-magnetic material. Single core power cables shall be erected in separate non-magnetic clamps to the approval of the NPC. Wooden cleats will not be accepted.

For any cable trays to be provided outdoors, if applicable, covers of approved design and materials shall be included and erected as necessary to protect the cables against the effect of sun, weather, rain, and mechanical damage etc.

The fixing of racks and associated hardware to the building structural steelwork, where approved by the NPC, shall be by means of bolted clamps. Weld gun stud fixing shall be allowed at the discretion of the NPC on site.

The methods of fixing racks, supports and conduits to walls or ceiling shall be submitted by the Contractor for prior written approval of the NPC.

**EW-17.3.2.5 Cable Markers**

Power, control/instrumentation, and telephone cables shall be provided with identification markers of permanent materials and of an approved type at the termination of cable runs. The cost of such identification markers shall be included in the rates for cable installation.

**EW-17.3.2.6 Cable Ducts**

Cable ducts, including spare ducts, for duct sleeves through floors and walls shall be provided as required by the NPC and sealed at each end by approved means to prevent the ingress of water and vermin.

The installation bending radius of the cable shall not be less than that recommended by the manufacturer.

**EW-17.3.2.7 Joint & Termination**

The Contractor shall be responsible for properly sealing the cables that will not be terminated immediately after installation to prevent ingress of moisture into the cable, and protect it against physical damage.

Cable sealing and jointing shall be in accordance with the best current practice and of first class workmanship. Where cable armour is used as



**SECTION VI – TECHNICAL SPECIFICATIONS**

ground continuity conductor, glands shall have the necessary contact surfaces or straps to provide a low resistance path to ground.

The cost of all jointing materials for the termination cables in sealing boxes attached to equipment supplied under other contracts shall be included in the prices for conduits and cable tray system.

**EW-17.3.2.8 Welding**

Arc welding procedures and welders shall be qualified in accordance with AWS B3.0, AWS D1.3, ASME IX or AWS D1.1 code. Production welds shall meet the following minimum visual examination acceptance criteria:

- a. No cracks
- b. No undercut greater than 10 percent of the thickness of the sheet
- c. Fillet shall be flat or slightly convex

Resistance welding shall follow the recommendations of AWS C1.1. Resistance welding schedules shall be qualified by tests to demonstrate the minimum required spot nugget size and strength are attained. Test coupons for spot welds shall contain a minimum of two spot welds with a minimum spacing between them. Any change in the welding schedule and electrode trip type shall require requalification. Verification test shall be performed prior to start of each day's production and at least once during each shift. The test coupons shall contain a minimum of two spots with minimum spacing. If an in-production verification test shows a rejectable condition, all welds made from the previous acceptable condition, all welds made from the previous acceptable verification test shall be considered rejected unless it can be demonstrated otherwise by test.

**EW-17.3.2.9 Cable Tray Marking**

A corrosion-resistant nameplate with clearly legible lettering shall be permanently attached to each layer of the cable tray spaced at an interval of 3.0 m.

**EW-17.4 INSTALLATION**

Installation will be by the Contractor unless specified otherwise in Section B.1.0 of the Technical Data Sheets.

The Contractor shall provide complete details of proper handling, transport and storage, installation and testing, commissioning, performance guarantees, etc. shall be provided for NPC review and approval.



## SECTION VI – TECHNICAL SPECIFICATIONS

**EW-17.5 FACTORY ASSEMBLY AND TESTS****EW-17.5.1 General**

The Contractor shall carry out at his own expense all tests necessary to ensure the satisfactory design and manufacture of conduits and cable tray systems in accordance with the applicable Standards.

The Contractor shall make all preparations for test and provide the test apparatus and personnel and shall notify the NPC the date of the test in advance. The NPC or his representative reserves the right to witness all the field tests and qualify conformance tests unless waived in writing.

All materials and/or equipment shall comply with test criteria and NPC acceptance of the materials shall not relieve the Contractor of the responsibility for meeting all the requirements of this specification. Even though the Contractor performs the required tests and the materials meet the acceptance criteria, he shall not be relieved of the responsibility of providing conduits and cable tray systems conforming to all the requirements of this specification.

In general, the following acceptance criteria shall be performed as a minimum:

a. **Mechanical and Visual Inspections**

This shall be physical inspection of all components of the conduits and cable tray systems as a whole to ensure that all components are mechanically sound and that there are no imperfections. Also attention should be given to establish that all special requirements of the specification have been met. Levelling and alignment of all installed materials, proper grounding connections, visual check for any damage to each component shall also be performed with the NPC representative(s).

**EW-17.6 DATA AND DOCUMENTATION REQUIREMENTS****EW-17.6.1 General**

Contractor-furnished data and information shall be the guaranteed performance data, predicted performance, interface requirements and construction features of all Contractor's furnished equipment. The accuracy of such information and its compatibility with overall performance requirements specified by the NPC are the sole responsibility of the Contractor.

All information submitted as part of Proposal Data will become part of contract data for successful bidder. Any deviation from such data required NPC approval.

**EW-17.6.2 Data and Information to be Submitted During Post Qualification**

Contractor shall furnish during post qualification the filled-in Section B.17.0 of the Technical Data Sheets.



**EW-17.6.3 Data and Information to be Submitted After Award of Contract**

The following data shall be submitted by the Contractor after award of contract:

- a. Brochures and catalogues to support the filled-in Technical Data Sheets and to allow NPC to evaluate the equipment/materials being offered;
- b. Complete assembly drawings showing the Contractor's identification, plans elevation and section views, mounting dimensions and details;
- c. General assembly and erection/installation drawings and procedures;
- d. Routine test reports;
- e. Instruction manual; and
- f. As-built drawings as finally approved.

The Contractor shall furnish in the manner, number of copies and within the time set forth in the contract, instruction manuals in accordance with Section GW-2.9 of the General Works.



**EW-18.0 LIGHTING SYSTEM****EW-18.1 SCOPE****EW-18.1.1 General**

This specification covers the technical and associated requirements for the supply, installation, testing and commissioning of indoor and outdoor lighting system and all associated equipment and devices for use in switchyards, substations building structures.

It is not NPC's intent to specify all technical requirements nor to set forth those requirements adequately covered by applicable codes and standards. Contractor shall furnish high quality lighting fixtures, outlets, panelboards and all other accessories meeting the requirements of this specification and industry standards.

Contractor shall bear full responsibility that the lighting system equipment and accessories have been designed and fabricated in accordance with all codes, standards, and applicable governmental regulations and performs under the condition and to the standards specified herein.

No departure shall be made from these specification and standards unless waived or modified in writing by NPC. The Contractor shall obtain from its subcontractors a statement at to the compliance with this specification without exception and/or if there are any exceptions, these shall be described in detail and included in the Contractor's proposal. The Contractor shall add a statement that no other exceptions are taken to this specification.

**EW-18.1.2 Works to be Provided by the Contractor**

The work to be provided by Contractor shall include, but not necessary be limited to the services delineated in Section B.1.0 of the Technical Data Sheets.

**EW-18.1.3 Works to be Provided by NPC**

NPC shall provide the materials (if any) and services listed in Section B.1.0 of the Technical Data Sheets.

**EW-18.2 CODES AND STANDARDS****EW-18.2.1 General**

The equipment and materials to be furnished and the works to be provided by the Contractor shall be in accordance with this specification and shall comply with, but not limited to, the following codes and standards, including all addenda, in effect at the date of the Contract unless otherwise states in this specification:



**SECTION VI – TECHNICAL SPECIFICATIONS**

**ANSI/IEEE**      **American National Standards Institute and/or Institute of Electrical and Electronic Engineers**

**C2.2**            National Electrical Safety Code, Section 9 – Rules covering methods of protective grounding circuits, equipment and surge arresters for stations, lines and utilization equipment.

**AWS**            **American Welding Society**

**D1.1**            Structural Welding Code

**UL**             **Underwriters Laboratory**

**PEC**            **Philippine Electrical Code (Part I)**

These codes and standards set forth minimum requirement which may be exceeded by Contractor if, in Contractor's judgment and with NPC's acceptance, superior or more economic designs or materials are available for successful and continuous operation of Contractor's equipment required by this specification.

**EW-18.3      TECHNICAL REQUIREMENTS**

**EW-18.3.1    Description of Services**

The lighting system covered by this specification shall include all indoor and outdoor lighting system of a substation and/or switchyard. The application details are in the Technical Data Sheets. Lighting system includes outlets (convenience and power), switches, associated conduits and cables, lighting fixtures (indoor, outdoor and emergency), fittings, distribution panelboards, lighting transformers, contactors, timers, etc.

All materials and parts which are not specifically mentioned herein but are necessary for the proper installation, assembly and safe operation of the lighting system shall be identified by the Contractor and furnished by the Contractor at no cost to the NPC. Any cost involve are deemed to be included in the price for the Lighting System.

**EW-18.3.2    Design Requirements**

**EW-18.3.2.1   General**

Normal lighting/small power outlet and emergency lighting systems shall consist of:

- a.    230/115 Volt A.C., 1-phase and 3-phase, 60Hz, normal station lighting system, including outlets (single and three-phase, indoor and outdoor) and emergency lighting system (inside control house only);
- b.    460 Volts A.C., 60Hz, three-phase outlets, motor connections (indoor and outdoor);





## SECTION VI – TECHNICAL SPECIFICATIONS

- c. Automatic Stand Alone Emergency Lamp (12 VDC), dual lamp, portable type emergency station lighting system for warehouse, door entrances, guardhouse. This emergency lighting system must switch on automatically in the event of a lighting failure.
- d. 125 VDC emergency lighting for Bay Control Unit (BCU) Auxiliary Building. This emergency lighting system shall be connected to the DC power supply and must be switched-on automatically in the event of failure of normal lighting system.

The normal lighting/small power outlet and convenience outlet system, and the automatic stand-alone lamps power shall be supplied from lighting/small power outlet distribution boards fed from the 230/115 Volt A.C. sub-distribution board. The normal station lighting/small power shall be fed by several independent circuits.

The emergency lighting system, including illuminated emergency exit and warning signs power, etc. inside the Control House shall be supplied from distribution boards fed from the Uninterrupted Power Supply (UPS).

Three-phase outlets and three-phase motors power shall be supplied from station distribution boards fed from the 460 Volt A.C. main distribution board.

The emergency lighting system for the BCU Auxiliary Building shall be supplied from the outdoor sub-distribution board fed from the 125 VDC distribution board.

All lighting equipment shall have a degree of protection specified in the Technical Data Sheets. The connection shall be between phase and phase, and all electrical equipment shall be connected to protective earth by separate conductor colored yellow/green.

All lighting materials and supplies furnished by the Contractor under this specification shall have passed adequate factory test. Field tests shall be conducted upon completion of all or any of the electrical works, in the presence of the NPC or his Authorized representatives, to establish conformance with the specifications. All defects shall be eliminated or corrected and expenses for such corrections and test shall be borne by the Contractor.

**EW-18.3.2.2 Short Circuit Strength**

All electrical components and equipment have to be designed, to meet the expected thermal and dynamics short-circuit strengths.

**EW-18.3.2.3 Voltage Drop**

The maximum allowable voltage drop of the most remote consumers shall be as follows:

- |                           |   |
|---------------------------|---|
| - Outlet feeders          | 2% of rated voltage                       |
| - Lighting branch circuit | 3% of lamp rated voltage                  |
| - Motor feeders           | 3% of motor rated voltage at rated output |



## SECTION VI – TECHNICAL SPECIFICATIONS

**EW-18.3.2.4 Ageing Factor**

The normal and emergency lighting design shall consider a sufficient and dirty ageing factor. The ageing factor shall be as stated in the Technical Data Sheets.

**EW-18.3.2.5 Lighting Requirements**

The permanent AC Lighting illumination level for each area of the substation shall be as stated in the Technical Data Sheets.

Circuits shall be separated between normal lighting, emergency lighting, single-phase outlets and three-phase outlets.

Substation lighting switching shall be design as follows:

- Station lighting not normally required during daylight hours shall be controlled by photocells and by separate switches (MCB's) from the station lighting/small power outlet distribution boards.
- Stations lighting branch circuits shall be switched locally at each room door or close to the lighting areas.

Replacement of fixtures bulbs or tubes shall be possible without disconnecting any part of the power supply and without any risk of touching live parts of the installation.

The design of the 230 VAC emergency lamps shall consider a sufficient illumination for survey in all rooms, on the staircases, loading areas and gangways (15 Lux). In addition, the emergency lamps in the control room, relay room, battery room and in the AC/DC room shall be designed for an illumination sufficient to enable reading of instruments, relay and terminal numbers on the supervision panels as well as inside and outside of all installed protection panels and of all interfacing panels and local control panels in the switchyard (minimum 100 Lux).

Likewise, for the 125 VDC emergency lighting for the BCU Auxiliary Building, it shall be designed for an illumination level sufficient to enable reading of instruments, relay and terminal numbers on the BCU panels and all other panels housed inside the BCU Auxiliary Building.

12 Volt DC dual lamp, portable type emergency lamps shall be installed at the warehouse building doors and guardhouse.

**EW-18.3.3 Lighting Fixtures, Luminaires and Accessories****EW-18.3.3.1 Lighting Fixtures**

The Contractor shall submit for approval complete photometry data and type of lighting fixture to be installed together with the shop drawings.

## SECTION VI – TECHNICAL SPECIFICATIONS

Fixtures shall conform to Underwriter's Laboratories Inc. Standard (UL). Design, materials and finishing of the fixtures and their accessories shall be such as to grant a long life to all components and to reduce maintenance and cleaning. Maintenance shall be safe and easy. All fixtures shall be protected against entry of insects.

All floodlights and fixtures to be installed outdoor shall be sealed and watertight/weatherproof, and shall comply to the latest NEMA Classification Standards.

The fixtures shall be self-cooled design, considering also the ambient conditions, so that the installation is not limited by heating problems.

Fixtures shall be such as to provide for an even distribution of the intensity of the light without glaring. The design of fixtures shall be agreeable and suitable for architectural effect. They shall be approved by the NPC.

All lighting fixtures when installed shall be true and free of leaks, warps, dents and other irregularities. The finished of exposed metal parts of lighting fixtures and finish trims of all recessed lighting fixtures shall be as directed by the NPC.

The hangers, cable, supports, channels, frames and brackets of all kinds for safety and proper installation of lighting fixtures shall be finished and installed by the Contractor at his own expense.

The housing of lighting fixtures shall be fabricated of steel sheet or other material with following qualifications:

- corrosion resistant
- good ventilation
- easy installation

The outdoor lighting fixtures be rain and dust proof and shall have a high quality sealing gasket.

All lighting fixtures, samples and catalogues shall be submitted for NPC's review and approval prior to the order. If requested by the NPC, a sample of some or all proposed lighting fixtures shall be submitted for approval. No lighting fixtures shall be installed without having approved by the NPC.

Lighting fixtures shall be wired with approved fixture wire, 90°C insulation. Each fixture shall be wired to a single point with an adequate slack for proper connection. All lighting fixtures shall be protected from damage during installation. Any broken lighting fixtures, globes, receptacles, stems and the like, shall be replaced with new parts, at no cost to the NPC and to the satisfaction of the NPC.



## SECTION VI – TECHNICAL SPECIFICATIONS

**EW-18.3.3.2 Lighting Luminaires****Gas Discharge Luminaires**

Gas discharge luminaires shall have separate chokes, power factor correction capacitors and radio interference suppression capacitors. Ballasts shall be rated 220 VAC, 60 Hz operation.

Power factor correction capacitors shall correct each luminaire to a resultant power factor not less than 0.95 lagging.

The following are the different types of gas discharge luminaires that will be used:

**a. High-bay Luminaires**

High-bay luminaires shall be of rugged cast aluminum ballast housing, spun aluminum reflector and with impact resistance lens suitable for the type of lamp shown in the Bid Drawing or in the Technical Data Sheets complete with the required control gears and other accessories.

High-bay luminaires shall be used for the lighting of high bay areas within the building, particularly warehouse building.

**b. Floodlights**

Floodlights shall be used for illuminating outdoor equipment areas. The type of lamp shall be as specified in the Technical Data Sheets.

**c. Street/Perimeter Lighting Luminaires**

Street/perimeter lighting luminaires shall be used for illuminating roads, parking spaces, perimeter fence area and outdoor equipment areas. They shall be pole mounted unless otherwise indicated.

Support for street/perimeter lighting luminaires shall consist of a pole and a bracket arm, giving a mounting height of approximately 5m and the arm shall overhang by 1.8m. Pole and brackets shall be fabricated from galvanized steel or aluminum. Suitably enclosed terminals mounted 600mm above finished ground level shall be provided in each pole, for connection of the luminaire and looping of the power supply cable.

Poles shall have concrete foundations with provisions for cable entry into the pole base. Poles shall be grounded by the grounding conductor of the branch circuit.

**d. Structure Mounted Luminaires**

The type of lamps shall be as stated in the Technical Data Sheets.

Structure mounted luminaires shall be used for illuminating outdoor equipment in the substation yard. They shall be mounted on gantry structures or as directed by the NPC.



## SECTION VI – TECHNICAL SPECIFICATIONS

Flourescent Luminaires

Flourescent luminaires shall be quick start and have separate ballast, p.f. correction capacitors, radio interference suppression capacitors and fuses, easily accessible when the luminaires is mounted in position.

Starters shall be of the glow type, with a preheat time of 0.3 to 0.5 seconds and shall start the lamp within two operations. It shall be possible to remove starters without the removal of diffusers or lamps.

Flourescent tube color shall be cool white, unless otherwise specified. The lamps shall have silent operation; sound pressure level shall be less than 35 dB at all frequencies form any point 1500mm below the luminaire.

The following types of flourescent luminaires are to be used:

- a. Opal Diffuser/Louver Type Diffuser. This shall be used in control room, relay room, offices, conference room, station auxialiary room, hallways and areas as indicated in the Bid Drawings.
- b. Reflector Luminaires. This shall be used in general utility areas, workshops, areas in the warehouse where high bay luminaires will not be used.
- c. Vapor Tight Luminaires. The battery room shall be provided with a vapor tight, corrosion resistant flourescent luminaires capable of containing gas emissions from the battery system. It shall have a molded fiberglass body and a clear shatterproof plastic cover/diffuser sealed with a gasket. The design of the fixture shall be at the same as that intended for louver/opal type diffuser.
- d. Special Purpose Luminaires. This shall be used in wet and damp locations and provided with corrosion and explosion proof body, with one (1) 40-watt flourescent luminaire.

Incandescent Luminaires

Incandescent lamps shall be rated for 220V AC, 60Hz operation. General purpose incandescent lamps shall have frosted glass when visible and clear glass when used in luminaires with diffusers. Lampholders shall have a medium screw base and be of porcelain or brass.

Incandescent spotlight shall have reflector type incandescent lamps. The lampholders shall be fully adjustable both vertically and horizontally.

When used in damp and wet locations, it shall have an explosion and corrosion proof body and sealed.



SECTION VI – TECHNICAL SPECIFICATIONSLight Emitting Diode (LED) Tube Luminaires

Light Emitting Diode (LED) tube lamps shall be rated for 220V AC, 60Hz operation. It shall be quick start, electronic type ballast with high power factor, easily accessible when the luminaire is mounted in position

The following types of Light Emitting Diode (LED) tube luminaires are to be used:

- a. Opal Diffuser/Louver Type Diffuser. This shall be used in control room, relay room, offices, conference room, station auxiliary room, hallways and areas as indicated in the Bid Drawings.
- b. Reflector Luminaires. This shall be used in general utility areas, workshops, areas in the warehouse where high bay luminaires will not be used.
- c. Vapor Tight Luminaires. The battery room shall be provided with a vapor tight, corrosion resistant LED luminaires capable of containing gas emissions from the battery system. It shall have a molded fiberglass body and a clear shatterproof plastic cover/diffuser sealed with a gasket. The design of the fixture shall be at the same as that intended for louver/opal type diffuser.
- d. Special Purpose Luminaires. This shall be used in wet and damp locations and provided with corrosion and explosion proof body, with one (1) LED tube luminaire.

Compact Light Emitting Diode (LED) Luminaires

Compact LED luminaire shall be rated for 220V AC, 60Hz operation. Lamp holders shall have a medium screw base and be of porcelain or brass. The lamp holders shall be fully adjustable both vertically and horizontally. When used in damp and wet locations, it shall have an explosion and corrosion proof body and sealed.

Automatic Stand Alone Emergency Lamps

The Contractor shall supply and install the automatic stand-alone emergency lamps of the self-contained battery unit as specified herein for safety lighting.

When the A.C. main supply is interrupted, the lamps shall be automatically switched ON with a time delay of 1 second to the battery-powered operation. Lamps shall be switched OFF when the batteries are discharged at the low-level voltage (below 7.5V). The limited charging system of both maximum-constant voltage and constant current shall be able to recharge the completely discharged batteries to their full capacity within 20 hours. The charging system shall cut-off the batteries automatically and instantaneously upon fully charged.

Under normal supply, the charging system shall provide a circuit to maintain the batteries in a fully charged state, ready to supply power to loads and shall



## SECTION VI – TECHNICAL SPECIFICATIONS

be equipped with a reliable protective device to protect the batteries against overload and short circuit.

Batteries shall be of long life, maintenance free, sealed lead acid type. The batteries shall have sufficient capacity to operate the lamps at full luminous efficiency for up to 2.5 hours after failure of the main supply.

The unit shall have two 12-volt DC, 55W halogen lamps, on top of the unit. The lamps shall be assembled in such a way that vertical and horizontal adjustments are possible.

Rated input voltage of the automatic stand-alone emergency lamps shall be 230 VAC, 1-phase, 60Hz. Rated output of the batteries shall be 12 Volt D.C.

The metallic enclosure shall be protected against corrosion by one anti-rust primer and one-stoved-enameled finish coat on both sides of the enclosure.

#### **EW-18.3.4 Switches and Single and Three-Phase Outlets**

##### **EW-18.3.4.1 General**

Switches and single and three-phase outlets shall comply with NEMA Standard. The ratings of switches and single and three-phase outlets with one conductor earthed shall be as specified herein. All switches and single and three-phase outlets shall be of the flush mounted, impact resistance and splash proof type.

The appearance of the switches and single and three-phase outlets will require NPC's approval.

##### **EW-18.3.4.2 Switches**

Switches of lighting fixtures shall be of the toggle quiet and flush mounted and fixed to the wall 1.20m above the finished floor level. The rating of the switches shall be 15A, 230 VAC, single-phase.

Switches shall be installed directly adjacent to each entrance door at the strike side of the door.

##### **EW-18.3.4.3 Single and Three-Phase Outlets**

All outlets shall be provided with separate earthing pins connected to the yellow/green part in the feeder cable. Outdoor outlets shall be weatherproof with cover plates made of stainless steel.

Outlets for 15A and with rated voltage not exceeding 250V shall be in accordance with PHILIPPINE ELECTRICAL CODE STD.1 for 2-pole two-wire (indoor and outdoor), and shall be installed as follows:

**Buildings:** The number of outlets shall be in accordance with the Philippine Electrical Code, but not less than two sockets in each room (excluding lavatory or battery room) close to the control panels and distribution boards.



## SECTION VI – TECHNICAL SPECIFICATIONS

Switchgears: Adjacent to high-voltage breakers, transformers, distribution boards and beside a limited number of disconnect switches.

Sockets for 15A and with a rated voltage not exceeding 750V, shall be in accordance with NEMA Standard, and shall be installed as follows:

Buildings: One Outlet in the control room, relay room and ac/dc distribution boards.

Switchgears: Close to the marshalling kiosk, pumping pits, transformer/reactor area

**EW-18.3.5 Outlet Boxes and Pulling Boxes****EW-18.3.5.1 Outlet Boxes**

All outlet boxes for concealed work shall be of hot dip galvanized steel. All wall boxes on exposed work shall be of aluminum plated cast iron.

Outlet boxes shall be firmly anchored in place and where required provided with fixture supports. The Contractor shall provide special supports for recessed lighting fixtures, etc. Suitable expansion screws shall be used for securing boxes to solid masonry and approved type toggles for securing to hollow masonry units.

**EW-18.3.5.2 Pulling Boxes**

Pulling boxes shall be installed at all necessary points, to prevent damage to the insulation or other damage that might result from pulling resistance or for other reasons related to improper installation. Pulling box locations shall be approved by the NPC prior to installation. All pulling boxes shall be constructed of galvanized sheet steel of a thickness of not less than 2mm. Where pulling boxes are used in connection with exposed conduits, plain covers attached to the pulling box with a suitable number of countersunk flathead machine screws may be used.

Where so indicated, certain pulling boxes shall be provided with barriers and shall have a single cover plate, and the barriers shall be of the same gauge as the pull boxes. Each circuit in the pulling boxes shall be marked with a cable tag guide denoting panels to which they connect. Exposed pulling boxes are not permitted in areas normally occupied or regularly used by staff or operators.

**EW-18.3.6 Lighting Distribution Boards**

Lighting distribution boards for the lighting system shall be manufactured to NEMA standards.

Substation lighting distribution boards shall be surface mounted or recess mounted.

Busbar shall be of the phase sequence type suitable for plug-on or bolt-on circuit breakers and other protection devices.





## SECTION VI – TECHNICAL SPECIFICATIONS

Main circuit breaker shall be mounted case type with instantaneous magnetic trip and thermal over-current trip shall be coordinated with up-stream feeder circuit breaker.

Branch circuit breaker shall be quick-made, quick-break, thermal magnetic and trip indicating type with rating as required by connected load.

Name plate shall be black plastic with engraved white letter. Contractors shall be responsible for the proper identification and labeling of all branch circuits.

**EW-18.3.7 Cables****EW-18.3.7.1 General**

All cables associated with lighting system shall comply with ICEA and ASTM Standards. They shall be suitable for installation in conduits, on cable trays or cable ladder as appropriate.

All types of cables shall be provided with means of rodent protection and/or other acceptable means of protection. It shall be odorless, uniform throughout the entire length and cat up to the expected operational life of the cables. It shall have no damaging effects on the insulation characteristics of the cables. All cables shall be stranded annealed copper conductors.

Insulation shall be suitable for wet and dry locations, fungi resistant and ultraviolet stable. Cables shall be generally moisture and heat resistant thermoplastic or cross-linked synthetic polymer unless otherwise approved by the NPC.

In general, cables shall be suitable for continuous conductor temperature of 75°C. The minimum size of conductor to be used shall be 3.5mm<sup>2</sup>.

**EW-18.3.7.2 Cables/Conductors Sizing**

The cable/conductors sizes shall be calculated on the following basis:

- a. between substation 460 Volt A.C. main distribution board and normal lighting/small power and three-phase outlets and motor distribution boards, allowable voltage drop shall be 1%.
- b. between 230/115V A.C. normal lighting/small power, 460V A.C. three-phase outlets and motor distribution boards and motor distribution and 125V D.C. emergency lighting distribution boards and any termination point the allowable voltage drop shall be
  - 1% for normal and emergency lighting
  - 3% for 230/115V and 460V outlets
  - between lighting/small power distribution boards and miscellaneous equipment, the allowable voltage drop shall be 3%.



**SECTION VI – TECHNICAL SPECIFICATIONS**

The design for the conductor cross sections shall consider the following criteria:

- a. power transmitted
- b. voltage level
- c. type of current
- d. power factor
- e. method of laying
- f. proximity of other cable
- g. ambient temperature
- h. permissible voltage drop
- i. electrical characteristics of the cables etc.

The cable installation shall be arranged to obtain a maximum phase balance.

The conductor minimum cross-section for the indoor lighting/small power outlet and emergency lighting system shall be 3.5mm<sup>2</sup>.

**EW-18.4 INSTALLATION**

Installation will be by Contractor unless specified otherwise in Section B.1.0 of the Technical Data Sheets.

When the installation is by Contractor, such as for turn-key contracts complete details of proper handling, transport and storage, installation, testing, commissioning, performance guarantee, etc. shall be provided for NPC's review and approval.

**EW-18.5 FACTORY ASSEMBLY AND TESTS****EW-18.5.1 General**

The Contractor shall carry out at his own expense all tests necessary to ensure the satisfactory design and maintenance of all components of the Lighting system in accordance with the applicable ANSI or equivalent Standards.

All materials and/or equipment shall comply with test criteria and NPC acceptance of the equipment shall not relieve the Contractor of the responsibility for meeting all requirements of this specification. Even though the Contractor performs the required test and the equipment meet the acceptance criteria, he shall not be relieved of the responsibility of providing equipment conforming to all the requirements of this specification.

After complete installation of the Lighting System, the following shall be perform as a minimum:

- a. Complete Ringout of All Wiring

A complete point to point ringout of all wiring against the latest wiring diagram shall be made to ensure that the assembly has been wired in accordance with its wiring diagram and further to ensure that the wiring



diagram for any assembly is an accurate representation of that assembly.

b. Complete Function Test

This test is intended to check the functional operation of all components of the lighting system.

c. Mechanical and Visual Inspections

This shall be a physical inspection of all components of the lighting system as a whole to ensure that all components are mechanically sound and that there are no imperfections. Also attention should be given to establishing that all special requirements of the Specification have been met. Levelling and alignment of all installed equipment, proper grounding connections, visual check for any damage to each component shall also performed with the NPC representative(s).

**EW-18.6 DATA AND DOCUMENTATION REQUIREMENTS**

**EW-18.6.1 General**

Contractor-furnished data and information shall be the guaranteed performance data, predicted performance, interface requirements and construction details of all Contractor's furnished equipment. The accuracy of such information and its compatibility with overall performance requirements specified by the NPC are the sole responsibility of the Contractor.

All information submitted as part of the Proposal Data will become part of contract data for successful bidder. Any deviation from such data required NPC's approval.

**EW-18.6.2 Data and Information to be Submitted During Post Qualification**

Contractor shall furnish during post qualification the filled-in Section B.18.0 of the Technical Data Sheets.

**EW-18.6.3 Data and Information to be Submitted After Award of Contract**

The following drawings and information, but not limited to these, shall be submitted by the Contractor for NPC's review, comment and/or approval:

- a. Brochures and catalogues to support the filled-in Technical Data Sheets and to allow NPC to evaluate the equipment/materials being offered;
- b. Complete shipping and assembly drawings showing the Contractor's identification, plans, elevation and section views, mounting dimensions and details, weight and cable entrance openings;
- c. Detailed computation for each of the lighting circuits giving the proper size of cables and conduits and circuit breakers;
- d. Complete lighting system overview both indoor and outdoor;



SECTION VI – TECHNICAL SPECIFICATIONS

- e. Detailed bill of materials and parts list for the lighting system;
- f. General assembly and erection/installation drawings and procedures;
- g. Detailed schematic diagram and cabling layout; and
- h. Detailed test procedures to be followed after installation of the equipment and Field Test Reports duly signed and witnessed by NPC's representative(s);

The Contractor shall furnish in the manner, number of copies and within the time set forth in the contract, instruction manuals in accordance with Section GW-2.9 of the General Works.



**EW-19.0 LINE PROTECTION SYSTEM****EW-19.1 SCOPE****EW-19.1.1 General**

This specification covers the technical and associated requirements for protective relay systems and relay panels, including all the various equipment and devices necessary for protection and disturbance analysis requirements of a power plant/ substation(s). All materials and parts which are not specifically mentioned herein but are necessary for the proper erection, assembly and operation of the equipment shall be furnished at no increase in cost to the NPC.

It is not NPC's intent to specify all technical requirements nor to set forth those requirements adequately covered by applicable codes and standards. The Contractor shall furnish equipment meeting the requirements of these specification and industry standards.

The Contractor shall bear full responsibility that the equipment has been designed and fabricated in accordance with all codes, standards and applicable governmental regulations and performs under the conditions and to the standards specified herein.

No departure shall be made from this specification and standard unless waived or modified in writing by NPC. The Contractor shall obtain from its subcontractors a statement as to compliance with this specification without exception and/or if there are any exceptions these shall be described in detail and included in Contractor's proposal. The Contractor shall add a statement that no other exceptions are taken to this specification.

**EW-19.1.2 Works to be Provided by the Contractor**

The Contractor shall provide the equipment; accessories and services delineated in Section B.1.0 of the Technical Data Sheets.

**EW-19.1.3 Works to be Provided by NPC**

NPC shall provide the materials (if any) and services listed in in Section B.1.0 of the Technical Data Sheets.

**EW-19.2 CODES AND STANDARDS****EW-19.2.1 General**

The equipment furnished shall be in accordance with, but not limited to, the latest issues of the following applicable standards, including all addenda, in effect at time of purchase order unless otherwise stated in this specification. These shall include:



<b>ANSI/IEEE</b>	<b>American National Standards Institute/or Institute of Electrical &amp; Electronic Engineers</b>
C33.10	Safety Standard for Fuseholders
C33.65	Safety Standard for Cabinets and Fuseholders
C37.1	Standard Definition, Specification and Analysis of Systems used for Supervisory Control, Data Acquisition, and Automatic Control
C37.2	Standard Electrical Power System Device Function Number
C37.21	Standard for Control Switch Boards
C37.90	Standard for Relays and Relay Systems Associated with Power Apparatus
C37.90.1	Standard for Surge Withstand Capability (SWC) tests for Protective Relays and Relay Systems.
C37.90.2	Standard for withstand capability of relay systems to radiated electromagnetic interference from transceivers.
C37.100	Definitions for Power Switchgear
C37.103	Guide for differential and polarizing relay circuit testing
C37.111	Standard common format for transient data exchange (COMTRADE) for power systems
C57.13	Standard Requirements for Instrument Transformers
C57.13.1	Guide for Field Testing of Relay Current Transformers
C57.13.3	Guide for the Grounding of Instrument Transformers
Z55.1	Gray finishes for Industrial Apparatus and Equipment
8802-2, to -6	Information Technology, Local and Metropolitan Area Networks, Parts 2,3,4,5 and 6
<b>EIA</b>	<b>Electronic Industries Association</b>
310-C	Racks, Panels and Associated Equipment
<b>ICBO</b>	<b>International Conference of Building Officials</b>
<b>UBC</b>	<b>Uniform Building Code, Section 2312 – Earthquake Regulations</b>
<b>ICEA</b>	<b>Insulated Cable Engineers Association</b>
S-66-524	Crossed-linked-thermosetting-polyethylene-insulated Wire and Cable for the Power and Distribution of Electrical Energy
<b>IEC</b>	<b>International Electrotechnical Commission (all parts of listed Standards apply)</b>
60051	Direct acting indicating analogue electrical measuring instruments and their accessories
60255	Electrical Relays
60258	Direct acting recording electrical measuring instruments and their accessories
60337	Control Switches
60359	Expression of the Performance of Electrical and Electronic Measuring Equipment



## SECTION VI - TECHNICAL SPECIFICATIONS

60414	Safety requirements for indicating and recording electrical measuring instruments and their accessories
60473	Dimensions for panel-mounted indicating and recording measuring instruments
60625	An interface system for programmable measuring instruments
60688	Electrical Measuring transducers for converting ac electrical quantities
60870-5-103	Interfacing
<b>ISO</b>	<b>International Standards Organization</b>
9001	Quality System Model for Quality Assurance in Design/Development, Manufacture and Testing
9002	Quality System Model for Quality Assurance in Production, Installation and Servicing
<b>SSPC</b>	<b>Steel Structure Painting Council</b>
PA1	Shop, Field and Maintenance Painting
PA2	Measurement of Dry Paint Thickness with Magnetic Gages
<b>UL</b>	<b>Underwriters Laboratories, Inc. (all parts apply)</b>
44	Rubber-Insulated Wires and Cables

These codes and standards set forth minimum requirements which may be exceeded by Contractor if, in Contractor's judgment and with NPC's acceptance, superior or more economic designs or materials are available for successful and continuous operation of Contractor's equipment as required in this specification.

**EW-19.3 TECHNICAL REQUIREMENTS****EW-19.3.1 Description of Services**

The equipment covered by this specification shall include all electrical features for complete protection and disturbance analysis of a Power line. The application details are in the Technical Data Sheets.

All materials and parts which are not specifically mentioned herein but are necessary for the proper erection, assembly and safe operation of the line protection relays shall be identified and furnished by the Contractor. Any cost involved are deemed to be included in the price for line protection relays.

**EW-19.3.2 Design Requirements****EW-19.3.2.1 General**

The relays shall be the rack mounted type, mounted on EIA standard 19" rack and shall be provided with panel enclosure. All of the relay targets shall be visible without opening any doors.



## SECTION VI – TECHNICAL SPECIFICATIONS

Where rack mounted switchboard is to be provided for the relays, it shall be mounted side by side with raceways provided for wiring to adjacent racks. The rack shall be designed for easy separation and addition of future on either side.

The relay panels shall be supplied complete with all relays, instruments, meters, indicators, control switches, push buttons, indicating lamps, terminal blocks, wiring and miscellaneous devices as called for by this Specification or indicated in the Bid drawings. The relay panel shall include all required auxiliary relays, resistors, etc., whether or not expressly called for or indicated on the bid drawings. All relay coils, contacts and other features shall be suitable for the apparatus controlled or for the purpose intended. A large number of cables will be brought in through the bottom of the relay panel and adequate provisions shall be made to accommodate, support and terminate these cables on the terminal blocks.

The relay panels shall be designed and wired with relays and devices adequate to protect not only the equipment supplied under this contract but also the future equipment shown in the single line diagram or in the substation layout.

The Contractor shall ensure that all equipment will allow sufficient room for operation, maintenance, future additions and possible future replacement of the defective components.

The Contractor shall ensure that all equipment he supplies, functions correctly and safely.

The characteristics and ratings of the equipment and devices given in the applicable sections are not necessarily the standards of any particular manufacturer but they are the minimum requirements that must be satisfied by the Contractor.

The construction of the different parts of the Supply must be as standard as possible in order to reduce to a minimum the spare parts and to make the maintenance and replacement operation easy. All similar parts must be interchangeable.

The relay panels shall be complete with grounding connection and with all accessories and shall be such as to guarantee correct and trouble free operations.

### **EW-19.3.3 Design and Construction Features**

#### **EW-19.3.3.1 Relay Construction and Mounting**

The relay shall comply with the relevant requirements of IEC Publication 60255 or equivalent ANSI/IEEE Standard.

Modular constructed equipment (example, rack mounted solid state relaying equipment) shall be tested as a complete assembly and details of such tests shall be agreed with the NPC when details of the construction are known.



SECTION VI – TECHNICAL SPECIFICATIONS

Individual relays and protection equipment intended for the panel or rack mounting shall be designed so that the internal function module(s) are capable of being removed from the case or rack without disconnecting any external wired connections. Means shall be provided to positively locate each withdrawable unit in the "service" position.

Each protection relay, or protection scheme shall be provided with an adequate number of output contacts of suitable rating to carry out the prescribed tripping functions, alarms indication and fault recorder functions and such supplementary signaling functions as may be necessary for the initiation of automatic reclosing or automatic switching control, etc. In all cases, contacts intended for tripping duty shall be designed so that they cannot inadvertently interrupt trip coil current.

For contacts intended to be used to directly energize circuit breaker tripping coils, the Contractor shall indicate the peak value of the permissible making current, and the current carrying capability for 0.5 seconds. Where appropriate, details shall also be given of the operating characteristics of any reinforcing contactor. The Contractor shall also quote the maximum breaking capability of the trip output circuit (in Amp) when associated with an inductive burden having a time constant of not less than 40 ms at a rated voltage 125 volts d.c. and at such other voltage as may be specified for a particular installation.

All electronic protective relays shall be designed to withstand the impulse voltage and high frequency interference test requirements as specified in Clause 8, IEC Publication 60255-5 or ANSI C37.90.1 and Appendix E, IEC Publication 60255-4 or ANSI C37.90.2, respectively. The relay should also comply with IEC EMC Standards listed in Section EW-1.16.8 of the General Technical Requirements. Test frequency requirements shall be as specified in the Technical Data Sheets.

Protective relay which require an independent low voltage d.c. supply shall preferably use D.C./A.C/D.C. converter power pack for this purpose. Separate power packs are preferred for each individual discriminative relay unit. This may be an integral part of the relay.

If the power pack is separately housed from the relay unit(s) which it is supplying, care must be taken that the cabling between the power pack and the relay unit and between relays units is adequately screened and physically separate from all "power type" circuits associated with the CT, VT and d.c. tripping circuits. All interconnecting screened cables shall preferably be terminated by plug and sockets.

It shall not be possible to gain direct access by means of external connection to any low voltage d.c. power supply without first removing an appropriate protective cover suitably engrave with a warning that high voltage test shall not be applied. That is, there shall be a degree of mechanical segregation on the CT, VT and d.c. tripping connection and the low voltage circuits.

All input and output terminals of the power packs which are connected to "power type" circuits shall be subjected to the same over voltage, impulse and interference tests as specified for the protection. The low voltage supply



## SECTION VI – TECHNICAL SPECIFICATIONS

to each discriminative relay unit shall be continuously monitored and an alarm shall be given whenever the voltage exceeds the limits for reliable protection operation.

Each relay, or relay scheme, shall be provided with an adequate number of indications to facilitate post fault analysis including identification of the faulted phase and faulted zone, etc. Requirements for operation indicators are as follows:

- a. Long term storage of the indication is not dependent upon an auxiliary supply.
- b. Means are provided to ensure that the indication is complete.
- c. Each indicator, whether of the electrical or mechanical operated type, shall be capable of being reset without opening the relay case.
- d. Unless otherwise approved, indication shall only be given by the protection(s) which causes the fault to be cleared.
- e. All indications shall be clearly visible without opening of relay cases or relay panel doors.

Rectifiers used in association with protective relays shall preferably be of the silicon type and appropriately rated for the application.

Where relays are required to operate with accurate time settings, the delaying attachment shall not be of the dash-pot type.

Wherever practicable the design of the relay schemes shall be based on the "fail-safe" principle. For example, care shall be taken to ensure that the loss of d.c. supply or an open circuit does not cause incorrect opening or closing of a circuit breaker. Circuit breaker or isolator repeat relays should be of the latching type and a discrepancy alarm shall be provided to check correct operation of the relays following a circuit breaker or isolator operation.

Lockout tripping relays shall be of the latching type and shall be hand or electrically reset as specified.

Numerical relay must be provided by at least two serial interfaces according to IEC 870-5-103.

#### **EW-19.3.4 Power Line Protection requirements**

##### **EW-19.3.4.1 General**

The protection system for the Power line shall be as stated in the Technical Data Sheets. Depending on the requirements and importance of the line, the protection system may consist of one, two or more completely independent sets.

When two or more protection sets have been specified in the Technical Data Sheets, they shall be fully independent of each other and shall be located in separate cubicles unless otherwise indicated in the Bid Drawings and shall be made preferably by different manufacturers, unless otherwise indicated in the Technical Data Sheets. If, however, different operating principles are required for each of the protection sets, (such as distance relay, digital current



**SECTION VI – TECHNICAL SPECIFICATIONS**

differential relay or digital directional comparison relay) they can come from the same manufacturer.

In addition to the basic function of the line relays, supplementary and back-up protective functions shall also be provided as described in this specification and in the Technical Data Sheets.

The line protection system shall also include auto-reclosing relays and synchro-check/voltage -check relays if required in the Technical Data Sheets.

If required in the Technical Data Sheets, the line protection relays shall be equipped with fault locators. The fault locator shall provide the location of both transient and permanent faults on Power lines. The fault locator can either be in the Main 1 or Main 2 protection set or both if required in the Technical Data Sheets.

All protective relays shall be of numerical or microprocessor-based design.

The relay design shall include extensive automatic self-checking facilities to supervise and monitor the condition of the individual processors, measuring elements, DC supply, etc. Any abnormal condition detected shall initiate an alarm and indicate the defective element. Defects that may cause mis-operation of the relay shall inhibit operation of that particular relay or element of a relay system. Less critical defects may initiate an alarm only.

When voltage inputs are required, these shall be monitored continuously. Any open phase shall be detected high speed and shall prevent mis-operation of the affected protective relays. Unbalanced conditions in the current circuits due to defective connections should also be monitored.

Test facilities shall also be provided for each protective relay.

**EW-19.3.4.2 Relay Performance Requirements under CT Saturation/CVT Transients**

The protective relay system shall operate correctly in the presence of simultaneous CVT transients and CT saturation.

Current Transformers. The protection shall operate correctly and within the required operating speed even when the CTs supplying current to it saturate completely one cycle after fault inception. When two circuit breakers control a line, Contractor shall ensure that when one of the CTs saturates for any external fault at the bus or other circuits, mis-operation of the relay shall not occur.

Capacitor Voltage Transformers. The relay system shall operate correctly and with high speed and shall have correct directional sensing in the presence of severe CVT transients produced in accordance with ANSI Standard C93.2 or IEC equivalent. The CVT transient requirement shall include the conditions of relaying accuracy with the rated burden of the CVT connected. The relay response to CVT transients shall be demonstrated during model power system testing.



The relay contractor shall ensure that the relay system being furnished will operate satisfactorily with the instrument transformers to which they will be connected. The relay contractor shall coordinate with the instrument transformer manufacturer in making sure that the CT and CVT characteristics satisfy the protection requirements for all conditions, including CT remanence, high-speed autoreclosing and allowing for some future system expansions. The relay contractor shall provide the NPC with copies of any coordination correspondences with the instrument transformer manufacturer or calculation to prove that the relay requirements will be met. CT's or CVT's that are found to be unsuitable, as a result of failure of the relay manufacturer to coordinate his requirements, must be replaced by the relay contractor at no cost to the NPC.

#### **EW-19.3.4.3 Relay System Security, Dependability and Speed**

The relay system shall meet basic security, dependability and speed requirements described below.

**Security.** The relay system shall be very secure. The consideration for selection of the relay system will place much emphasis on the security of the relay system. Any false trip output cannot be tolerated due to the difficulties that would arise with more than one Power line out of service. The security of the protection relays themselves shall be demonstrated through conjunctive model power system tests as discussed in Section EW-19.5.1.2. The relay shall not commit maloperation with any of the following conditions:

- a. Any kind of external faults beyond the protected sections
- b. Transient system disturbances
- c. Current surges due to sudden change of line charging capacity in the case of one phase to ground fault, line switching on external faults, etc.
- d. DC components of short circuit currents
- e. Magnetic fields from other relays
- f. Normal discharges of arresters installed in the protected sections.

**Speed.** The operating time of the relay system shall conform to the operating time listed in the Technical Data Sheets.

**Dependability.** The relay system shall be highly dependable. The relay system shall produce a trip output for all Power line faults within the zone of protection. The dependability of the protection relays themselves shall be demonstrated through conjunctive model power system tests as discussed in Section EW-19.5.1.2.

#### **EW-19.3.4.4 Relay System Disabling**

A master disabling switch or equivalent features shall be supplied for the purposes of completely disabling the relay system. The features shall include the following:

- a. Open all relay system trip outputs
- b. Open all potential supplies to the relay system
- c. Short circuit current transformer secondaries before opening all current circuits to the relay system



**SECTION VI – TECHNICAL SPECIFICATIONS**

- d. Energize a substation annunciator lamp
- e. Input to the station sequence of events recorder
- f. Disable all relay system outputs such as breaker fail initiate, reclose initiate, reclose block, out of step trip, transfer trip, etc.

**EW-19.3.4.5 Transient Protection**

The Contractor shall provide adequate surge protection on all current, voltage and DC control leads entering a panel or rack in order to mitigate induced voltages and currents and prevent equipment malfunction or damage. The relay system shall be capable of passing the ANSI/IEEE C37.90 or equivalent IEC Standard surge withstand capability test.

Appropriate wire and cable shielding, twisted wire pairs, separate power and signal grounds and wire routing shall be applied to mitigate induced voltages and currents.

The equipment shall not be damaged or produce a false output with radio frequencies, from 25 to 500 MHz and a field strength of 7 volts/meter measured at the front of the relay case, applied with the relays energized and connected for normal operation.

**EW-19.3.5 Distance Relay Protection System****EW-19.3.5.1 General**

The distance relay shall be a directional comparison type of system. The distance relay shall utilize either fiber optic cable communication system, a power line carrier communication system or a microwave communication system as a medium of teleprotection system.

The distance relay shall be of microprocessor based design or numerical type of relay.

**EW-19.3.5.2 Distance Relay Measuring Zones and Zone of Protection**

The basic protection function of the relay is a full scheme distance protection with various impedance zones having an individual measuring element for the different types of faults under each impedance zones. The relay system shall detect and give a trip output for any type of faults (multiple phase faults and ground faults) on the Power line being protected.

The relay system shall be capable of detecting both forward looking and reverse looking faults at each terminal depending on the setting.

The relay system operating characteristics shall be field adjustable to take into account system parameters, system conditions, load flow, etc. It shall be possible to provide sufficient margin (as determined by NPC) between the relay operating characteristics and the system load characteristics.

The protection shall include three independent impedance measuring zones designated Z1, Z2, and Z3 all having programmable forward sensing



**SECTION VI – TECHNICAL SPECIFICATIONS**

directionality. These three basic zones shall have the following characteristics:

- a. Zone 1. This will be non-switched and shall measure simultaneously the individual phase loops A-B, B-C, C-A, A-N, B-N and C-N.
- b. Overreaching Zone 2 or pilot protection zone. This shall have independent measuring elements. This will be non-switched and shall measure simultaneously the individual phase loops A-B, B-C, C-A, A-N, B-N and C-N. Zone 2 shall include a timer.
- c. Forward sensing Zone 3 with an offset reach or can be set in the reverse direction. This will provide the required measurement for weak-infeed and open breaker echo logic and current (transient) reversal blocking logic. This will be non-switched and shall measure simultaneously the individual phase loops A-B, B-C, C-A, A-N, B-N and C-N. zone 3 shall be provided with blinders or shall have lens shaped characteristics to prevent undesired operations during load condition.

Depending however on the requirements or as stated in the Technical Data Sheets, the relay system can have an additional one or two impedance measuring zones without changing the basic hardware configuration of the distance relay. Their directionality must be programmable either in the forward or reverse direction and must be independent of each other. These impedance zones shall have the following characteristics:

- a. Forward sensing Zone 4 measuring element, if required in the Technical Data Sheets, shall be provided for time-stepped backup function for the protected line. Zone 4 shall include either non-switched or switched measuring elements.
- b. Forward sensing Zone 5 measuring element, if required in the Technical Data Sheets, shall also be included for time-stepped backup protection of adjacent lines. Either non-switched or switched measuring elements may be used. Zone 5 shall include a timer.

The relay impedance characteristics shall be as stated in the Technical Data Sheets.

**EW-19.3.5.3 Phase Selector Logic**

The distance relay shall have a phase selector logic which shall be able to discriminate reliably the faulted phase during single phase to ground faults. Phase to ground faults shall always be detected as phase to ground faults and multi-phase faults whether or not involving ground shall not be detected as single-phase faults but always as multi-phase faults and shall provide three-phase trip output.

The phase selection logic may use separate measuring elements in combination with level detectors measuring the symmetrical components of the relay currents to determine the type of fault and which phase is faulted.

Phase selection which depend on undervoltage is not acceptable.



## SECTION VI – TECHNICAL SPECIFICATIONS

**EW-19.3.5.4 Setting Parameters and Setting Changes**

The distance relay shall have the setting parameters and setting ranges as indicated in the Technical Data Sheets. The relay setting shall be done with ease from the front panel. Provision shall be made also, such that relay setting can be done remotely and/or through the use of a lap-top PC or other external setting devices.

**EW-19.3.5.5 Relay System Operation Mode**

The distance relay shall be used with permissive under reaching (PUTT) and/or overreaching transfer trip (POTT) pilot or teleprotection schemes.

Carrier send:

PUTT Scheme	Zone 1
POTT Scheme	Zone 2 (Pilot)
Blocking Scheme	Zone 3 (Reverse)

At the Receiving End:

Permissive Trip      Zone 2 or Pilot

For the blocking scheme, provide an adjustable timer (10-50 ms or longer) started by the forward-looking Pilot Zone to wait for the blocking signal from the opposite end before tripping is allowed.

Provide also an auxiliary/lockout relay which shall receive direct trip commands from breaker fail protection at the opposite line end. This shall trip the line breaker, provide annunciation and initiate an alarm.

The teleprotection schemes shall provide instantaneous tripping for both close-in and far end faults even when the breaker at the far end is open.

**EW-19.3.5.6 Switch Into Fault Protection**

The relay shall be provided with a switch into-fault protection function which shall cause instantaneous tripping for both close-in and far end faults when a faulted line is energized. The logic shall use the voltage from VTs connected on the line side. It shall also be possible to start this function by a contact of the control switch and/or from SCADA remote closing.

**EW-19.3.5.7 Evolving Faults**

Logic to detect evolving faults after the relay has reset during the single-phase open time of reclosing cycle shall be provided in the distance relay. The relay system shall operate correctly for all types of evolving faults. Evolving faults shall result in three-phase tripping.



## SECTION VI – TECHNICAL SPECIFICATIONS

**EW-19.3.5.8 Current Reversal**

A logic to block undesired tripping of the unfaulted line on current reversal caused by sequential opening of the breakers on the faulted parallel line for use with overreaching schemes shall be provided. This logic shall use a reversed-looking zone to start blocking and this should be coordinated with the forward-looking element of the opposite station. After tripping of the breaker on the parallel line and when the reversed-looking element resets, this blocking shall be cancelled in the shortest time possible. However, this shall be coordinated with the reset time of the teleprotection signal to avoid mal-operation of the relay. The time to blocking cancellation shall preferably be adjustable. The relay manufacturer shall coordinate with the protection signaling equipment manufacturer to ensure security of the protection system.

Schemes with current reversal blocking logic started by the reception of the transfer trip signal may be accepted only when consideration of the fastest breaker trip time and slowest signaling time can guarantee correct operation.

**EW-19.3.5.9 Simultaneous Fault**

The distance relay system shall correctly respond to simultaneous faults at any section or sections of the power system. Simultaneous external faults shall not cause any mal-operation or protection failure. An external fault occurring simultaneously with an internal fault shall not prevent proper clearing of the internal fault. When the relay system blocks a trip output for any type of external fault which evolve into an internal fault after the external fault is detected, blocking shall be canceled without further delay to allow high-speed clearing of the internal fault.

**EW-19.3.5.10 Power Swing**

The relay shall be provided with an out-of-step (power swing) blocking function to prevent undesired operation or tripping of the relay during stable power swing conditions. Power swing blocking shall be inhibited during the dead time of a single phase auto-reclose cycle or when an earth fault is detected. It shall also be possible to select blocking of any one or more selected zones, e.g., block tripping of all zones, except Zone1. This will allow the relay to trip on out-of-step conditions where the swing locus enters Zone 1.

**EW-19.3.5.11 Voltage Transformer Supervision**

The relay shall be provided with a voltage transformer supervision function to monitor the ac input voltages and block operation of the relay when the ac input is lost on one or all of the phases. This shall be fast enough to enable blocking of zone1 even when the input current is equal to the rated current. The auxiliary contact of the VT circuit miniature circuit breaker may also be used to supplement blocking.



## SECTION VI - TECHNICAL SPECIFICATIONS

**EW-19.3.5.12 Self Supervision**

The distance relay shall have built-in continuous and periodic self-checking and monitoring facilities to detect any failures of all measuring and logic elements of the relay. If any abnormal condition that can lead to mal-operation of relay is detected, the relay shall be blocked and an alarm given; otherwise less serious condition that do not hamper the proper functioning of the relay shall give an alarm only.

**EW-19.3.5.13 Trip Circuit Supervision**

The provision in Section EW-1.16.6 of the General Technical Requirements shall apply.

**EW-19.3.5.14 Relay Indication and Output Contacts**

The relay shall provide an indication of trips and starts or operations of its various measuring elements by means of LEDs or an LCD located at the face of the relay. The relay system shall be furnished with contacts output for the substation annunciator.

Relay trips, measurement starts such as zone 2 (phase A-B), power swing block, general start, phase A trip, shall have at least 12 configurable voltage-free contact outputs for use in fault and events recorders. Alternatively, relays with oscillography/event reporting features (with 2 ms resolution or better) having all these measuring elements monitored shall be acceptable provided that the necessary software (for communications and analysis) and hardware (modems and/or modem splitters) are supplied.

The relay shall also be provided with the necessary output contacts for tripping, autoreclose initiation, autoreclose blocking, breaker fail initiation, alarm and annunciation. The number of contacts shall be sufficient for use in substation scheme shown in the Bid Drawings and with single phase tripping.

**EW-19.3.5.15 Other Requirements**

Distance relay resistive reach for blinders, when included, shall have a setting range stated in the Technical Data Sheets. Each zone shall preferably be provided with its own resistive reach setting and be independent of the other zones and shall preferably have separate settings for phase faults and ground faults.

For mho-type measurements, the line impedance angle setting shall be adjustable and shall have the values required in the Technical Data Sheets.

For directional discrimination, the relay shall use a voltage memory for three-phase faults. For unbalanced faults, partial cross-polarization or other equivalent forms of non-faulted phase polarizing shall be employed.

The distance relay shall measure accurately within 5% of the set reach for all zones and under worst operating conditions (such as CVT transients and CT saturation) for setting values of 0.5 to 10 ohms (for 5A CTs) and SIR (source



## SECTION VI – TECHNICAL SPECIFICATIONS

impedance ratio) less than 30. Dynamic overreach shall not exceed 5% under the same conditions.

Reset ratio shall be less than 105% of settings for all zones.

The operating time characteristics of the relay (with filter delay and relay trip units included) for both typical and under worst condition with fault located at 80% of the set reach and with a source impedance ratio ( $Z_s/Z_1$ ) equal to ten and less and with the presence of severe CVT transients shall be as stated in the Technical Data Sheets. Contractor shall provide with his bid, type test results and isochronic operating time (or equivalent time curves) together with the test set-up and assumptions (especially with regard to performance with CVT transients).

The reset time of measuring elements shall be as stated in the Technical Data Sheets.

The distance relay shall be suitable for both three-phase and single-phase tripping and reclosing. The means to prevent autoreclosing in the event of a three-phase fault being detected by the distance protection shall be provided.

The relay impedance characteristics shall be as stated in the Technical Data Sheets. However, each zone measurements shall be completely independent and shall have no common side.

Phase-to-ground faults shall generally be measured with relays having variable mho characteristics with increased fault resistance coverage. Where polygonal element is used, the load flow current compensation shall tilt the reactance characteristics in such a way to minimize overreaching as well as under reaching, depending on the direction of power flow. The resistive reach for polygonal elements shall be limited by some form of blinders and shall consider the overreaching effects of fault resistance and load flow current.

#### **EW-19.3.5.16 Relays Associated with the Distance Relay**

##### **Directional Earth Fault (DEF) Overcurrent Relay System**

The relay shall be a microprocessor based or numerical type capable of single phase tripping and three phase tripping in conjunction with the distance relay system described in this specification.

The DEF may be a built-in function of the distance relay.

DEF protection shall detect high resistance faults not seen by distance relays. DEF shall include following functions:

- a. The DEF protection shall have both forward sensing and reverse sensing elements.
- b. It shall operate in a POTT teleprotection scheme with current reversal blocking logic. This logic shall use the reversed-looking element to start blocking and this should be coordinated with the forward-looking element of the opposite station.



## SECTION VI – TECHNICAL SPECIFICATIONS

- c. DEF directional elements shall compare the relative angles of zero sequence or negative sequence components for making their directional decisions. The optimum directional characteristics angle for maximum sensitivity and speed of operation shall be as stated in the Technical Data Sheets. External auxiliary VT's shall be provided, if required by the relay, for derivation of a zero sequence polarizing voltage. For the protection of double circuit lines where the two circuits are routed to different remote substations, negative sequence DEF directional elements must be used.

Depending on the requirements stated in the Technical Data Sheets, the POTT scheme for the DEF shall use a teleprotection signal that is either common or separate from the tripping signal used for the distance teleprotection scheme. The DEF shall be provided with a short delay, adjustable between 50 ms to 150 ms, in tripping of high-resistance faults and to improve security of the scheme from over tripping; however, if the teleprotection signaling command used can have a high security or probability of unwanted commands of less than  $10^{-6}$  or better, then a fixed delay to coordinate with the distance relay will be acceptable. Tripping by the DEF POTT scheme shall be single-phase whenever the distance relay phase selector can distinguish the faulted phase; otherwise it shall be blocked by distance relay teleprotection trip. During the single-phase autoreclosing cycle, the DEF shall be blocked by the auto-recloser.

The current and voltage sensitivity setting for both forward and reverse sensing elements of the relay for the rated voltage of 64.4 V shall be as stated in the Technical Data Sheets.

The DEF protection shall be stabilized and shall not mal-operate with magnetizing inrush currents during energization of external transformers or during line energization with shunt reactors.

The DEF relay shall also employ self-checking and continuous monitoring functions, including monitoring of the voltage input circuits.

The overcurrent time delayed characteristics shall be programmable so that it shall be possible to field select definite time, IEC normal inverse, very inverse or extremely inverse characteristics or equivalent US moderately inverse, inverse, very inverse or extremely inverse characteristics.

The overcurrent relay operating parameters shall be as stated in the Technical Data Sheets.

Similar logical circuits as those for the distance protection, i.e. switch-into-fault, current reversal, weak end infeed echo and tripping shall be provided if required in the Technical Data Sheets.

### **EW-19.3.6 Digital Current Differential Protection System**

#### **EW-19.3.6.1 General**

The current differential protection system, if required in the Technical Data Sheets, shall consist of identical relay units located at each end of the protected line. The protection system shall be able to interface with a range of



dedicated or multiplexed communication links or directly via optical fiber pairs. The relay shall be all digital, microprocessor-based design or numerical type and shall have continuous self-monitoring and diagnostic checks of its components and the communication channel just like the distance relay. Sensitivity of the relay shall be as stated in the Technical Data Sheets.

#### **EW-19.3.6.2 Performance**

The current differential protection system shall have a typical operating time of not more than what is specified in the Technical Data Sheets. This will include communication channel and trip unit delays, for all faults within the protected line for differential fault currents above 150% of the operating current pick-up setting, which shall have a setting range of 0.2 to 1.5 times the nominal rated current.

The relay shall have uniform tripping time for all faults within the protected line. For close-in faults both, for multi-phase fault and ground faults and up to 50% of the line length from the relay location, the differential relay operating time shall be as stated in the Technical Data Sheets.

#### **EW-19.3.6.3 Stability and Security Requirements**

The line differential protection system shall be designed to ensure a high level of stability and security during faults and during normal power system conditions. As such the following measures should be performed by the relay:

The protection system shall operate on a differential operating principle. For biased relays with low fault currents just above the pick-up setting, a lower bias setting shall be used to increase sensitivity. As the fault current increases, extra errors may be introduced due to current transformer saturation and the bias slope setting shall, therefore, increase to compensate for this error and ensure stability. Alternative methods for increasing sensitivity for low fault currents and ensuring stability for high through fault currents may be offered but subject to NPC's evaluation and acceptance.

The relays shall ensure that the current samples being compared from both ends of the line are effectively in synchronism.

Filtering techniques shall be employed to ensure that data used are suitable for measurement and calculation of the differential and bias current magnitudes.

Each relay terminal, when used with multiplexed systems where inadvertent signals may be injected into the protection channel during tests on the communication system, shall be provided with addressing features so that it will accept only data addressed to it.

The bit error rate (BER) and status of the communication channel shall continuously be measured and monitored. If the BER is high that it can jeopardize the security of the protection system, the relay shall be blocked from tripping an alarm shall be raised if the condition persists. The relay shall be able to detect recovery of the communication channel and shall cancel blocking after a short time to ensure security.

**EW-19.3.6.4 Communication Requirements**

The protection scheme shall be designed to interface with and be compatible with the following communication equipment and media:

Direct optical fiber link for distances up to 10 km or more.

PCM Multiplexed using CCITTG.703 co-directional interfacing recommendation with the digital equipment with Power rate of 56 or 64 kbits/s. Where relays not installed near the multiplexing equipment and/or where the connection passes through a noisy environment, then optical cables should be used to interconnect the relay and the multiplexer. The optical/electrical conversion interface units shall be provided which shall support the G.703 co-directional interfacing recommendation.

The Contractor shall coordinate the communication interfacing requirements with both the relay and communication equipment manufacturers to ensure that the highest security and dependability of the protection system will be satisfied. The Contractor will be responsible for resolving any interfacing problems between different equipment manufacturers.

**EW-19.3.6.5 Single-phase Tripping Requirements**

When single-phase tripping is required, the relay shall be capable of providing single phase tripping for single-phase to ground fault.

**EW-19.3.6.6 Setting, Metering and Test facilities**

The relays shall be provided with facilities for setting and testing the protective relays from the front panel. The test facilities for isolation and current injection and monitoring of contacts shall be provided. These facilities shall include an LCD display where settings, service values like currents of each phase, communication status, fault records, etc. can be viewed. The display and settings shall be controlled by a keypad located below the display. As an aid in commissioning and trouble-shooting, phase currents as well as differential and bias currents at the remote terminal shall be displayed also on the local relay display.

**EW-19.3.6.7 Direct Transfer Trip Facilities**

Provide an integral direct transfer trip facility which may also be used to block remote auto-reclosing. A permissive transfer trip function shall also be provided to facilitate remote breaker tripping for a local fault located between the line protection CT's and the circuit breaker.

**EW-19.3.6.8 Indications**

The relay shall provide an indication of the operations of its various elements by means of LEDs or an LCD located at the face of the relay. In addition, these indications shall have at least 12 programmable voltage free contact outputs for use in fault and events recorders. The relay shall be able to store information from the last two trippings. Older information should be written over.



## SECTION VI – TECHNICAL SPECIFICATIONS

**EW-19.3.6.9 Input / Output Circuits**

The relay shall be provided with necessary input and output contacts for preparation of three-phase trip, tripping, auto-reclose initiation, breaker fail initiation, transfer trip signaling, alarm and annunciation. The number of contacts shall be sufficient for use in substation scheme shown in the Bid Drawings and with single-phase tripping.

**EW-19.3.6.10 Other Relays Associated with the Digital Current Differential relay**

The digital current differential relay shall include as back-up protection those relays mentioned in the Technical Data Sheets. These may be an integral part of the digital current differential relay or an independent relays providing back-up functions to the differential relay.

**EW-19.3.7 Other Relays Associated with Line Protection****EW-19.3.7.1 Single and Three-Pole Autoreclosing Relay**

The Line Protection relay panel, if required in the Technical Data Sheets, shall include autoreclosing relays for reclosing one or two breakers, as shown in Bid Drawings, and shall be included either in the Main 1 or Main 2-line protection panel. The autoreclose functions shall be provided by independent relaying equipment so that the autoreclose functionality will be available with either of the main protection system out of service.

The reclosing relay shall be microprocessor-based or numerical type with programmable autoreclosing modes.

The reclosing relays shall be provided with a priority circuit which shall permit programming of the breaker reclosing sequence when two breakers are being controlled. The following reclosing modes shall be possible.

- close breaker A only (1+3-phase and 3-phase);
- close breaker B only (1 + 3-phase and 3-phase);
- close breaker A first followed by breaker B only after successfully reclosing breaker A or vice-versa (1 + 3-phase and 3-phase for A and B)
- close breaker A and B simultaneously (for single phase trips only) (1 + 3-phase and 3-phase for A and B)

The reclosing relay shall be provided with its own switch to allow functional testing even while other related equipment is in normal operation, without risking any undesired breaker operation or relay mis-operation. Testing shall be performed by inserting a test plug into test switch whereupon the reclosing relay shall be automatically disconnected and all circuits necessary for performing the test shall be accessible. Information shall be sent to both line protective relays or trip circuits shall be bridged to ensure correct tripping if a line fault occurs while the auto reclose equipment is out of service.

The reclosing shall be single-shot. After a reclosing shot is given it will block reclosing for the duration of the reclaim time which will be adjustable from 5s



SECTION VI – TECHNICAL SPECIFICATIONS

to 300s. The relay shall send information to prepare the line protective relays or trip circuits for three-phase tripping during the reclaim time. If a fault occurs within the reclaim time the recloser will lockout.

The reclosing relay shall be provided with a memory circuit which prevents reclosing of a circuit breaker that is initially open before a fault occurs. Only breakers which were in the closed position for a preset breaker closed time (about 5 s preferably adjustable with 2 s to 20 s) before the fault shall be allowed to reclose. It shall be possible to reclose. It shall be possible to use either 52A or 52B auxiliary contacts to indicate position of the circuit breaker.

The reclosing relay shall be provided with a selector switch or other equivalent means with four operating modes: a) OFF, no reclosing; b) three-phase tripping and reclosing (the line protective relays shall be prepared to trip three-phase; c) reclosing for single-phase tripping only; and d) reclosing for single-phase or three-phase tripping depending on the type of fault.

The reclosing relay system shall be provided with a facility to field select single-phase tripping of one breaker and three-phase tripping of the other breaker.

When the reclosing relay is in the OFF position, the line protection relays or CB trip circuits shall be prepared to trip three-phase.

The reclosing relay shall be provided with two timers for individual setting of the dead time for single-phase reclosing and three-phase reclosing. The timers will be adjustable from 0.2 to 2.0 s for single-phase reclosing and 0.2 to 20 s for three-phase reclosing. The dead time shall start only after the circuit breakers have opened.

If following initiation of autoreclosure the protective relay has not yet reset or one of the breaker has not opened within a preset trip fail time, adjustable within 0.1 s to 0.3 s, the reclosing relay shall lock out.

When sequential reclosing of circuit breakers A and B is selected, the follower circuit breaker time delay (breaker B) shall start after the dead time of the leading circuit breaker A. One autorecloser may be used for two breakers (A and B) if required in the Technical Data Sheets. When sequential tripping is used with single-phase autoreclosing the follower circuit breaker shall always trip three-phase and reclose after the follower circuit breaker time delay if the leader circuit breaker has reclosed successfully.

The detection of an evolving fault during single phase trip interval shall cause the line protective relays to trip three-phase and start three-phase autoreclosing.

The reclosing relay shall use voltage-check and synchro/check relay permissive conditions to control three-phase reclosing of the circuit breaker. If after the end of the three-phase dead time, reclosing does not take place within a preset closing check time, the recloser will lock out. This timer shall have a range of 2 s to 20 s. When sequential breaker closing is selected the follower circuit breaker shall have its own closing check time.



**SECTION VI – TECHNICAL SPECIFICATIONS**

The recloser of each circuit breaker shall automatically reset from lockout if the circuit breaker has been closed and remains closed for the breaker closed time and that no blocking input exists. It shall also be possible to select "manual only" instead of "automatic" resetting of the recloser from lockout by energizing reset input to the recloser.

The reclosing relay shall be provided with separate three-digit counters for recording the number of single-phase and three-phase reclosing shots.

The reclosing relay shall be provided with inputs to accept reclosing initiation from two or more-line protection relays. Whenever the inputs from the relays are inconsistent in the phase to be tripped, the reclosing relay shall change the tripping mode to three-phase.

The reclosing relay shall be provided with blocking inputs for such purpose as delayed distance relay tripping, manual closing of breakers, pole discordance, breaker failure trip, insufficient circuit breaker stored energy for close-trip sequence, communication channel failure, etc. A blocking signal shall override and interrupt an initiated reclosing cycle and reset the reclosing relay. Depending on the blocking signal, blocking shall either remain as long as the blocking input is present, or shall result in lockout.

When used in 1-1/2 breaker arrangements wherein the middle breaker is controlling two Power lines within a bay, the recloser shall be coordinated so that the middle breaker will reclose last and only when reclosing of the two other breakers are successful, otherwise it shall lock out.

Sufficient number of output contacts shall be provided for closing one or two breakers in sequence or simultaneously depending on the selected program. The contacts shall have sufficient capacity to make and carry the closing coil currents and break the same whether reclosing is successful or fails.

Sufficient output contacts shall be provided for inhibiting the DEF relay, power swing blocking, alarms and recording equipment inputs for reclosing attempts, recloser on/off, recloser out of service, etc., indications.

Means shall be provided to allow autoreclosing to be remotely switched in or out of service via SCADA.

**EW-19.3.7.2 Synchronism-Check and Voltage Check Relays**

Where Line Protection system is required to have autoreclosing of the circuit breakers, it shall also include synchro-check and voltage check relays. The relays shall provide permissive functions when performing three-phase autoreclosing. These relays shall be housed where the autoreclosing relay is housed.

It shall be possible to switch between the synchro-check and voltage check functions for each breaker.

The relay shall have adjustable settings as detailed in the Technical Data Sheets.





## SECTION VI – TECHNICAL SPECIFICATIONS

Relay input voltage shall be selectable between about 115 V and 66.4 V.

The synch-check/voltage-check relays shall be provided with their own test switches or may have test switch common to that of the reclosing relays.

**EW-19.3.7.3 Overcurrent Relay**

The overcurrent relay shall be used for back-up protection of Power lines or feeders. The relay shall employ modern microprocessor technology and numerical methods. Extensive self-checking and monitoring to ensure security shall be provided.

The overcurrent relay if used with the distance relay or current differential relay protection as a back-up protection for the Power line shall be an integral part of the protection panel.

Minimum features and technical data shall be as follows:

The overcurrent relay shall include three phase and ground overcurrent time delayed elements.

The overcurrent time delayed characteristics shall be programmable so that it shall be possible to field select definite time, IEC normal inverse, very inverse or extremely inverse characteristics, or equivalent US moderately inverse, inverse, very inverse, or extremely inverse characteristics. It shall be possible to field select the characteristics for phase units independently and different from the ground relay.

Each overcurrent unit shall be capable of being controlled independently by a directional relay through an input on the overcurrent unit. Overcurrent relays with built-in directional elements are also acceptable. The directional relays shall have the features as described in Section EW-19.3.7.4.

Overcurrent relays shall include output contacts for initiating tripping of two breakers and for use in substation alarms and event recorders.

Overcurrent relays shall include a test switch.

Overcurrent relay current setting ranges and parameters shall be as stated in the Technical Data Sheets.

If required in the Technical Data Sheets, the overcurrent relay shall be provided with built-in fault and events recorder. If provided with these features, it shall record all the analog voltage and current inputs as well as the operation of the output relays and the control inputs. The relay shall be able to store that last three fault records. The required software and other hardware needed to connect to a standard portable computer to access and analyze the recorded information shall be supplied.

**EW-19.3.7.4 Directional Relays**

The directional relay, when specified in Bid Drawings and Technical Data Sheets, shall be used to control the directionality of the overcurrent relays



## SECTION VI – TECHNICAL SPECIFICATIONS

described above. The directional relay may be a separate unit or may be an integral part of the overcurrent relay.

The directional relay shall include the three phase and one ground directional elements, if specified in the Bid Drawings and Technical Data Sheets. Each individual directional unit shall have an output contact for controlling the operation of the overcurrent relay.

Provide a test switch for the directional relay. This switch may be common with that of the overcurrent relay.

For the phase directional units, the operational quantity shall be the phase current and the polarizing voltage shall be the non-faulted phase-to-phase voltage which is in quadrature with the current under unity power conditions, the current leading the polarizing voltage by 90 degrees. Maximum sensitivity shall occur when the current leads the polarizing voltage by about 45 or 30 degrees (field selectable). This is equivalent to the current lagging the system phase to neutral voltage by 45 or 60 degrees.

For the ground directional unit, the operating quantity shall be the residual line current and the polarizing quantity shall be derived from the residual voltage of the line. The maximum sensitivity shall occur when the residual current lags the residual voltage by about 60 degrees.

The directional relays shall have an operating parameter listed in the Technical Data Sheets.

The directional relays shall operate when the inputs are in the correct direction, for current values of 0.1 to 30 times rated current and for voltage inputs down to 2% of rated voltage. The boundary of operation shall be  $\pm 90$  degrees from the maximum sensitivity angle with an accuracy of  $\pm 5$  degrees.

The directional relay shall remain stable for voltage inputs of 0 to 2 x rated and currents between 0 to 30 times rated in the restrain direction.

#### **EW-19.3.7.5 Stub Protection**

Stub Protection (for lines controlled by two breakers and a line disconnect switch), if required in the Technical Data Sheets shall be included in the scope of line protection system and shall be housed either in Main 1 or Main 2 protection panel as indicated in the Technical Data Sheets. This should be a microprocessor-based or numerical type of relay system for 3-phase tripping and must have the following basic functions:

- phase overcurrent - to detect phase faults
- ground overcurrent - to detect ground faults

The stub protection shall protect the section of the bus between the two power circuit breakers and the associated line disconnect switch, when the line disconnect switch is open. The stub protection shall normally be out of service when the line is in service and when the disconnect switch is in the closed position.



## SECTION VI – TECHNICAL SPECIFICATIONS

This protection shall consist of overcurrent relays (which will be enabled by the line disconnect switch open contact) and a trip relay to trip the breakers three phase, block autoreclosing, and to issue an alarm.

The overcurrent relay shall have elements for at least two phases and one ground. The relay characteristics shall be instantaneous with a setting range of 10 % to 150 % of rated CT secondary current. The relay shall have the operating parameters indicated in the Technical Data Sheets.

The protection should remain stable in the event that transient saturation of bay CT's takes place for a bay through fault.

**EW-19.3.7.6 Line Terminal Overvoltage Protection**

Line terminal overvoltage protection, if required for the line protection system shall include overvoltage protection relays both for Main 1 and Main 2 protection panel. This should be a microprocessor-based or numerical type of relay system for 3-phase tripping.

Energizing a long Power line or a cable from one end only can result in excessive voltage at the open end and cause equipment damage. The Power line shall not be allowed to be energized from one end only for more than one minute with 1.2 per unit voltage at the open end.

Contractor shall provide an overvoltage relay with two stages of overvoltage sensing, each stage with its own timers. The overvoltage relays shall be connected phase-to-phase and shall have voltage setting ranges of 110 V to 150 V and time setting ranges of 1 s to 99 s. Each stage shall have two output contacts. The relays shall have an accuracy of  $\pm 2\%$  of voltage setting and a drop-off ratio  $\geq 97\%$ . Operation of the overvoltage relay shall initiate an alarm for overvoltage stage 1 function and send a direct transfer trip signal to the energizing end to trip the line breakers for the overvoltage stage 2 function. The same direct transfer trip equipment as used for the breaker fail protection shall be used for this purpose.

**EW-19.3.8 Breaker Failure Protection (If required as built-in feature of the Line Protection Relay System)**

The provisions in Section EW-20.3.10 shall apply.

**EW-19.3.9 Fault Locator**

The line protection relay panel shall include a fault locator for locating faults on the lines. The fault locator shall be microprocessor-based system.

The fault locator shall provide visual information to the operator by means of a LCD and/or printout of the following:

- a. Location of the fault in km or percent length of line length;
- b. Pre-fault and fault voltage and currents, including their magnitudes and phase angles;



## SECTION VI – TECHNICAL SPECIFICATIONS

## c. Date and Time of fault occurrence and magnitude of fault resistance.

The fault locator range shall be at least 0.5 to 15 ohms for a 5 A rated current input.

The basic accuracy of fault location shall be within a maximum error of  $\pm 2\%$  of the actual fault location for all types of fault anywhere on the monitored line, as measured from the location of the relay unless otherwise indicated in the Technical Data Sheets. Reference conditions for this basic accuracy are 1.0 to 2.0 times rated current, 60 Hz frequency and for any setting above 1 ohm.

The fault locator shall employ an algorithm that is not affected by the simultaneous presence of fault resistance and load flow with fault current coming from both line ends.

For monitoring parallel lines, zero sequence mutual compensation shall be provided to maintain above specified accuracy. This compensation shall be effective only for the fault locator and shall not affect the distance protection reach measurements when it is a part of the relay.

Accuracy tests shall be conducted for the following conditions:

- a. Fault resistance greater than twice the line reactance;
- b. Fault current coming from both line ends;
- c. Load transfer through the line equal to 50% of the rated capacity at a power factor not less than 90% lagging;
- d. Source angle impedances of both ends in either or both the positive- and zero-sequence networks differing by as much as 10 degrees;
- e. Strong source and weak source behind relay; also for the source at the other end of the line; and combinations of the above;
- f. Faults on the monitored line with a parallel line in service having a zero sequence mutual impedance of 65% of the line zero-sequence impedance.

For cases where three or more of the above conditions occur simultaneously, a 3% maximum error shall be satisfied for faults up to 60% from the relay location; for fault locations of 60% to 75% from the relay location error shall not exceed 5%; and for faults near the end of the line the error shall not exceed 10% under the worst conditions.

Provide type test reports to prove compliance with these requirements. These shall also be verified by simulator testing.

The fault locator shall include provisions for transmitting fault records to the Control Center via an RS232C serial communication port. Any required software and hardware (such as modem or modem splitter) shall be supplied. The required PC-based communication software shall be supplied as part of the fault locator system.



## SECTION VI – TECHNICAL SPECIFICATIONS

**EW-19.3.10 Protection Signaling Equipment****EW-19.3.10.1 General**

The protection signaling equipment shall be used for Power line teleprotection schemes and other protection purposes. The types of signaling equipment that shall be employed shall be as stated in the Technical Data Sheets.

The details and characteristics of the protection signaling equipment shall be as described in the Technical Data Sheets.

**EW-19.3.11 Other Technical Requirements**

Other features for the Line Protective Relays, if required by the NPC are stated in the Technical Data Sheets.

**EW-19.4 INSTALLATION**

Installation will be by Contractor unless specified otherwise in Section B.1.0 of the Technical Data Sheets.

When the installation is by Contractor, such as for turn-key contracts complete details of proper handling, storage and transport, installation, testing and commissioning, performance, guarantees, etc. shall be furnished for NPC's review and approval.

**EW-19.5 FACTORY ASSEMBLY AND TESTS****EW-19.5.1 Type Tests****EW-19.5.1.1 General**

The Contractor shall perform a comprehensive type test on the prototype of the relays to confirm the adequacy of its design and the protection techniques. This test shall include all the necessary tests stipulated in IEC Publication 60255 (all applicable sections). ANSI Std. C37.90 and C37.90a and other standard tests done by the manufacturer, such as the following: power frequency, impulse, high frequency interference, surge withstand capability, spark test, thermal capability, temperature dependency, temperature rise, static accuracy, power consumption, phase selection, dynamic accuracy, distance measurement, directional measurement, operating characteristics and others.

An advanced computer-controlled digital power system simulator, if required in the Technical Data Sheets, shall be used to check the operating characteristics and functional performance of the relays as described in Section EW-19.5.1.2.



**EW-19.5.1.2 Model Power System Simulator Testing****EW-19.5.1.2.1 General**

Where required, in lieu of minimum service experience as detailed in the Technical Data Sheets, the Contractor shall demonstrate the adequacy of the protection, teleprotection signaling, reclosing, and fault locator systems by connecting them to a power system simulator test system where the protected line and other adjacent sections and plant components are modeled. Digital simulating equipment shall be used for network components modeling.

The adequacy of the protection system is defined to mean that the tests pass all the functional and specific requirements of the specification and that the NPC is completely satisfied with the result of the tests. NPC will not allow shipment of the goods or make any payment to Contractor if not satisfied with the model power system testing.

All of the model power system shall be witnessed by the NPC or his representatives. Any tests performed without the presence of NPC shall be repeated in their presence.

The Contractor shall propose tests to be performed, based on the procedures laid down in the following sections, but the tests to be done shall be mutually agreed upon with the NPC.

The model power system simulation testing shall be done with a frequency of 60 Hz.

**EW-19.5.1.2.2 Test Procedures**

Faults shall be introduced at locations directly in front of the relay, 25%, 50%, 75% and 100% from the relay terminal. Relay performance for external faults shall also be verified.

The types of faults and any special conditions are indicated in the next section.

A digital fault recorder with 12-bit resolution and frequency response of 1 kHz or better shall be used to record and plot the results of each test shot. All analog input signals and digital input and outputs shall be monitored. Plotting of waveforms and relay contact operations shall be in different colors for each phase quantities. Fault records shall also be stored in 3-1/2" diskettes in a format which can be used with commercial software like DaDisp or RIS TR analysis software so that it can be analyzed further. The diskettes shall be part of the test report.

Each fault type shall be initiated at 15° increments in the voltage waveform from 0° to 180°. The shot which gives the worst performance shall be plotted but all shots shall be recorded on diskette.

The line modeling shall include series impedances, shunt admittances, and mutual impedances between the circuits. Several Tee or Pi sections shall be used to increase the modeling accuracy of the lines.

Other system components to be modeled are the sources, line reactors and transformers.

The tests shall be performed with and without load and for both minimum and maximum source conditions. Source impedances may have different phase angle values.

Breaker pole dissymmetry shall be introduced on all tripping. It is recognized that the actual current interruption occurs at a current zero.

Data on the CVT and CT instrument transformers and the connected burden that will be used in the actual system will be used. The modeling will use CVTs and CTs with equivalent or worse characteristics than those which will be used on the actual system.

The protection signaling equipment shall be connected back-to-back if it is not possible to have the communication equipment tested together with the relays; if necessary, the delay time of the Power path may be simulated using a high-speed auxiliary relay. Maximum and minimum Power and reset times of the protection signaling and communication equipment shall be considered.

#### **EW-19.5.1.2.3 Fault Types and Locations**

The testing that shall be performed to a minimum is described below:

- a. Three-phase faults
- b. Phase-to-phase faults
- c. Double phase-to-ground faults
- d. Single-phase-to-ground faults.
- e. Successful and unsuccessful single-pole tripping and autoreclosing
- f. Simultaneous faults; both external, internal and external for various type and combination faults
- g. Internal evolving faults including single-phase faults evolving to double-phase-to ground faults, and phase-to-ground fault tripped single pole and a second phase is faulted later during the single-pole reclose cycle.
- h. External single phase-to-ground fault evolving into an internal phase-to-ground fault on the same phase and also on different phase. Different combinations of fault types should also be simulated.
- i. Broken conductor with a single-phase-to-ground fault occurring on one side of the break.
- j. Relay operation with saturated CTs
- k. Relay operation with CVT transients
- l. Fault impedances. Single-phase-to-ground fault with fault impedance. Decrease the impedance until the relays operate. This shall be performed both with and without load flowing on the line.
- m. Current reversal on parallel circuits with ground faults. The signaling reset time shall be increased until the protection maloperates to determine the limit of the delay margin.
- n. System swing conditions, stable and unstable and with four different swing rates.
- o. Other tests necessary to prove that the protection system will satisfy the technical specifications.



**EW-19.5.1.2.4 Description of the Model Power System to be used**

Contractor shall provide together with his proposal a complete and detailed description of the model power system simulator that will be used. This description shall include the number of lines, transformers, and sources that can be modelled, type and rating of components used, CT and CVT type and ratios, modelling limitations, drawings of the system, switching device used for the power circuit breaker, and all relevant data that may be required to model the NPC's power system.

**EW-19.5.1.2.5 Additional Testing**

NPC reserves the right to specify further tests, i.e. Relay performance near HVDC link, to be performed in order to be satisfied with the performance of the protective relaying system. Changes or additions in the testing procedures shall be mutually agreed upon by the Contractor and NPC.

Contractor's proposal shall indicate all costs and number of days for the performance of actual model power system testing. The Contractor shall provide cost per day for NPC's reference in case additional tests required by the NPC extend the testing time beyond what actually required

**EW-19.5.1.3 Routine Tests**

This test shall include material tests during manufacture as per manufacturer's established practice and/or other approved standards. However, on electronic equipment, individual component tests and burn-in tests of important modules (temperature and voltage stress) shall be performed.

Routine testing shall be performed following the requirements of ANSI C37.90 and C37.20 or IEC equivalent and shall include but are not limited to the following:

- a. Dielectric (power frequency) test
- b. Mechanical operation test
- c. Grounding of instrument transformer cases
- d. Control wiring continuity test
- e. Polarity test
- f. Functional test
- g. Compliance tests (demonstrating compliance with all parts of this specification)

The Contractor shall furnish a detailed description of the tests, test procedures and results.

**EW-19.6 DATA AND DOCUMENTATION REQUIREMENTS****EW-19.6.1 General**

Contractor-furnished data and information shall be the guaranteed performance data, predicted performance, interface requirements and construction features of all Contractor's furnished equipment. The accuracy of





such information and its compatibility with overall performance requirements specified by NPC are the sole responsibility of the Contractor.

All information submitted as part of Proposal Data will become part of contract data for successful bidder.

**EW-19.6.2 Data and Information to be Submitted with the Proposal**

Contractor shall furnish with his proposal the filled-in Section A.4.0 of the Technical Data Sheets.

**EW-19.6.3 Data and Information to be Submitted During Post Qualification**

Contractor shall furnish during post qualification the following:

- a. Filled-in Section B.19.0 of the Technical Data Sheets.
- b. Contractor shall furnish the brochures and catalogues during post qualification to support the filled-in Technical Data Sheets and to allow NPC to evaluate the equipment/materials being offered

**EW-19.6.4 Data and Information to be Submitted After Award of Contract**

The following items shall be submitted by the Contractor after award of contract:

- a. Outline drawings of the protective relay and accessories showing all critical dimensions and weights, including the following:
  1. Mounting dimensions and details and transport dimensions;
  2. Plans, elevation and sectional views;
  3. Details of relay cubicle and its contents;
  4. Control and power cable entrance openings at the relay cubicle;
  5. Details of terminals and grounding connections;
  6. Channel and support column outline drawing
- b. Schematic diagrams for control and protection including interlocking scheme;
- c. Arrangement of terminal blocks inside the panel;
- d. Protective relay instruction manual covering installation, operation and maintenance;
- e. Certified test data, if specified in the Technical Data Sheets;
- f. Detailed QA Program based on ISO 9001;
- g. Routine Tests Reports;
- h. ISO 9001 Certification of the proposed manufacturer;



SECTION VI – TECHNICAL SPECIFICATIONS

LuzP23Z1596Sce

- i. Field Test to be performed and Field Test Reports duly signed by NPC's representative(s); and
- j. As- built drawings as finally approved.

The Contractor shall furnish in the manner, number of copies and within the time set forth in the contract, instruction manuals in accordance with Section GW-2.9 of the General Works.



**EW-20.0 SUBSTATION PROTECTION SYSTEM****EW-20.1 SCOPE****EW-20.1.1 General**

This specification covers the technical and associated requirements for protective relay systems, relay panels, including all the various equipment and devices necessary for protection and disturbance analysis requirements of a substation(s). All materials and parts, which are not specifically mentioned herein but are necessary for the proper erection, assembly and operation of the equipment, shall be furnished at no increase in cost to the NPC.

It is neither NPC's intent to specify all technical requirements nor to set forth those requirements adequately covered by applicable codes and standards. The Contractor shall furnish equipment meeting the requirements of this Specification and the industry standard.

The Contractor shall bear full responsibility that the equipment has been designed and fabricated in accordance with all codes, standards and applicable governmental regulations and performs under the conditions and to the standards specified herein.

No departure shall be made from this specification and standard unless waived or modified in writing by NPC. The Contractor shall obtain from its subcontractors a statement as to compliance with this specification without exception and/or if there are any exceptions these shall be described in detail and included in Contractor's proposal. The Contractor shall add a statement that no other exceptions are taken to this specification.

**EW-20.1.2 Works to be Provided by the Contractor**

The Contractor shall provide the equipment; accessories and services delineated in Section B.1.0 of the Technical Data Sheets.

**EW-20.1.3 Works to be Provided by NPC**

NPC shall provide the materials (if any) and services listed in Section B.1.0 of the Technical Data Sheets.

**EW-20.2 CODES AND STANDARDS****EW-20.2.1 General**

The equipment furnished shall be in accordance with, but not limited to, the latest issues of the following applicable standards, including all addenda, in effect at time of purchase order unless otherwise stated in this specification. These shall include:



## SECTION VI - TECHNICAL SPECIFICATIONS

<b>ANSI/IEEE</b>	<b>American National Standards Institute/or Institute of Electrical &amp; Electronic Engineers</b>
C33.10	Safety Standard for Fuseholders
C33.65	Safety Standard for Cabinets and Fuseholders
C37.1	Standard Definition, Specification and Analysis of Systems used for Supervisory Control, Data Acquisition, and Automatic Control
C37.2	Standard Electrical Power System Device Function Number
C37.90	Standard for Relays and Relay Systems Associated with Power Apparatus
C37.90.1	Standard for Surge Withstand Capability (SWC) tests for Protective Relays and Relay Systems.
C37.90.2	Standard for withstand capability of relay systems to radiated electromagnetic interference from transceivers.
C37.91 (1990)	Guide for Protective Relay Application to Power Transformer
C37.97 (1990)	Guide for Protective Relay Application to Power System Buses
C37.98 (1987)	Standard for Seismic Testing Relays
C37.99 (1990)	Guide for Protection of Shunt Capacitor Banks
C37.109 (1988)	Guide for Protection of Shunt Reactors
C37.103	Guide for differential and polarizing relay circuit testing
C37.111	Standard common format for transient data exchange (COMTRADE) for power systems
C57.13	Standard Requirements for Instrument Transformers
C57.13.1	Guide for Field Testing of Relay Current Transformers
C57.13.3	Guide for the Grounding of Instrument Transformers
Z55.1	Gray finishes for Industrial Apparatus and Equipment
8802-2, to -6	Information Technology, Local and Metropolitan Area Networks, Parts 2,3,4,5 and 6
<b>EIA</b>	<b>Electronic Industries Association</b>
310-C	Racks, Panels and Associated Equipment
529	Enclosure Protection
<b>ICBO</b>	<b>International Conference of Building Officials</b>
<b>UBC</b>	<b>Uniform Building Code, Section 2312 - Earthquake Regulations</b>
<b>ICEA</b>	<b>Insulated Cable Engineers Association</b>
S-66-524	Crossed-linked-thermosetting-polyethylene-insulated Wire and Cable for the Power and Distribution of Electrical Energy
<b>IEC</b>	<b>International Electrotechnical Commission (all parts of listed Standards apply)</b>
60051	Direct acting indicating analogue electrical measuring instruments and their accessories
60255	Electrical Relays



## SECTION VI – TECHNICAL SPECIFICATIONS

60258	Direct acting recording electrical measuring instruments and their accessories
60337	Control Switches
60359	Expression of the Performance of Electrical and Electronic Measuring Equipment
60414	Safety requirements for indicating and recording electrical measuring instruments and their accessories
60473	Dimensions for panel-mounted indicating and recording measuring instruments
60625	an interface system for programmable measuring instruments
60688	Electrical Measuring transducers for converting ac electrical quantities
60870-5-103	Interfacing
<b>ISO</b>	<b>International Standards Organization</b>
9001	Quality System Model for Quality Assurance in Design/ Development, Manufacture and Testing
9002	Quality System Model for Quality Assurance in Production, Installation and Servicing
<b>SSPC</b>	<b>Steel Structure Painting Council</b>
PA1	Shop, Field and Maintenance Painting
PA2	Measurement of Dry Paint Thickness with Magnetic Gages
<b>UL</b>	<b>Underwriters Laboratories, Inc. (all parts apply)</b>
44	Rubber-Insulated Wires and Cables

These codes and standards set forth minimum requirements which may be exceeded by Contractor if, in Contractor's judgment and with NPC's acceptance, superior or more economic designs or materials are available for successful and continuous operation of Contractor's equipment as required in this specification.

**EW-20.3 TECHNICAL REQUIREMENTS****EW-20.3.1 Description of services**

The equipment covered by this specification shall include all electrical features for complete protection and disturbance analysis of a substation and/or switchyard. The application details are in the Technical Data Sheets.

All materials and parts which are not specifically mentioned herein but are necessary for the proper erection, assembly and safe operation of the substation protection relays shall be identified and furnished by the Contractor. Any cost involved are deemed to be included in the price for substation protection relays.



## SECTION VI – TECHNICAL SPECIFICATIONS

**EW-20.3.2 Design Requirements****EW-20.3.2.1 General**

The relays shall be the rack mounted type, mounted on EIA standard 19" rack and shall be provided with panel enclosure. All of the relay targets shall be visible without opening any doors.

Where rack mounted switchboard is to be provided for the relays, it shall be mounted side by side with raceways provided for wiring to adjacent racks. The rack shall be designed for easy separation and addition of future on either side.

The relay panels shall be supplied complete with all relays, instruments, meters, indicators, control switches, push buttons, indicating lamps, terminal blocks, wiring and miscellaneous devices as called for by this Specification or indicated in the Bid drawings. The relay panel shall include all required auxiliary relays, resistors, etc., whether or not expressly called for or indicated on the bid drawings. All relay coils, contacts and other features shall be suitable for the apparatus controlled or for the purpose intended. A large number of cables will be brought in through the bottom of the relay panel and adequate provisions shall be made to accommodate, support and terminate these cables on the terminal blocks.

The relay panels shall be designed and wired with relays and devices adequate to protect not only the equipment supplied under this contract but also the future equipment shown in the single line diagram or in the substation layout.

The Contractor shall ensure that all equipment will allow sufficient room for operation, maintenance, future additions and possible future replacement of the defective components.

The Contractor shall ensure that all equipment he supplies, functions correctly and safely.

The characteristics and ratings of the equipment and devices given in the applicable sections are not necessarily the standards of any particular manufacturer but they are the minimum requirements that must be satisfied by the Contractor.

The construction of the different parts of the Supply must be as standard as possible in order to reduce to a minimum the spare parts and to make the maintenance and replacement operation easy. All similar parts must be interchangeable.

The relay panels shall be complete with grounding connection and with all accessories and shall be such as to guarantee correct and trouble free operations.



## SECTION VI - TECHNICAL SPECIFICATIONS

**EW-20.3.3 Design and Construction Features****EW-20.3.3.1 Relay Construction and Mounting**

The relay shall comply with the relevant requirements of IEC Publication 60225 or equivalent ANSI/IEEE Standard.

Modular constructed equipment (example, rack mounted solid state relaying equipment) shall be tested as a complete assembly and details of such tests shall be agreed with the NPC when details of the construction are known.

Individual relays and protection equipment intended for the panel or rack mounting shall be designed so that the internal function module(s) are capable of being removed from the case or rack without disconnecting any external wired connections. Means shall be provided to positively locate each withdrawable unit in the "service" position.

Each protection relay, or protection scheme shall be provided with an adequate number of output contacts of suitable rating to carry out the prescribed tripping functions, alarms indication and fault recorder functions and such supplementary signaling functions as may be necessary for the initiation of automatic reclosing or automatic switching control, etc. In all cases, contacts intended for tripping duty shall be designed so that they cannot inadvertently interrupt trip coil current.

For contacts intended to be used to directly energize circuit breaker tripping coils, the Contractor shall indicate the peak value of the permissible making current, and the current carrying capability for 0.5 seconds. Where appropriate, details shall also be given of the operating characteristics of any reinforcing contactor. The Contractor shall also quote the maximum breaking capability of the trip output circuit (in Amp) when associated with an inductive burden having a time constant of not less than 40ms at a rated voltage 125 volts DC and at such other voltage as may be specified for a particular installation.

All electronic protective relays shall be designed to withstand the impulse voltage and high frequency interference test requirements as specified in Clause 8, IEC Publication 60255-5 or ANSI C37.90.1 and Appendix E, IEC Publication 60255-4 or ANSI C37.90.2, respectively. The relay should also comply with IEC EMC Standards listed in Section EW-1.16.8 of the General Technical Requirements. Test frequency requirement shall be as specified in the Technical Data Sheets.

Protective relay which require an independent low voltage DC supply shall preferably use DC/AC/DC converter power pack for this purpose. Separate power packs are preferred for each individual discriminative relay unit. This may be an integral part of the relay.

If the power pack is separately housed from the relay unit(s) which it is supplying, care must be taken that the cabling between the power pack and the relay unit and between relays units is adequately screened and physically separate from all "power type" circuits associated with the CT, VT and DC



SECTION VI – TECHNICAL SPECIFICATIONS

tripping circuits. All interconnecting screened cables shall preferably be terminated by plug and sockets.

It shall not be possible to gain direct access by means of external connection to any low voltage DC power supply without first removing an appropriate protective cover suitably engrave with a warning that high voltage test shall not be applied. That is, there shall be a degree of mechanical segregation on the CT, VT and DC tripping connection and the low voltage circuits.

All input and output terminals of the power packs which are connected to "power type" circuits shall be subjected to the same over voltage, impulse and interference tests as specified for the protection. The low voltage supply to each discriminative relay unit shall be continuously monitored and an alarm shall be given whenever the voltage exceeds the limits for reliable protection operation.

Each relay, or relay scheme, shall be provided with an adequate number of indications to facilitate post fault analysis including identification of the faulted phase and faulted zone, etc. Requirements for operation indicators are as follows:

- a. Long term storage of the indication is not dependent upon an auxiliary supply.
- b. Means are provided to ensure that the indication is complete.
- c. Each indicator, whether of the electrical or mechanical operated type, shall be capable of being reset without opening the relay case.
- d. Unless otherwise approved, indication shall only be given by the protection(s), which causes the fault to be cleared.
- e. All indications shall be clearly visible without opening of relay cases or relay panel doors.

Rectifiers used in association with protective relays shall preferably be of the silicon type and appropriately rated for the application.

Where relays are required to operate with accurate time settings, the delaying attachment shall not be of the dashpot type.

Wherever practicable the design of the relay schemes shall be based on the "fail-safe" principle. For example, care shall be taken to ensure that the loss of DC supply or an open circuit does not cause incorrect opening or closing of a circuit breaker. Circuit breaker or isolator repeat relays should be of the latching type and a discrepancy alarm shall be provided to check correct operation of the relays following a circuit breaker or isolator operation.

Lockout tripping relays shall be of the latching type and shall be hand or electrically reset as specified.

Numerical relays must be provided by at least two serial interfaces according to IEC 60870-5-103.





## SECTION VI - TECHNICAL SPECIFICATIONS

**EW-20.3.4 Substation Protection Requirements****EW-20.3.4.1 General**

The protection system for the substation protection shall be as stated in the Technical Data Sheets. Depending on the requirements and importance of the equipment protected, the protection system may consist of one, two or more completely independent sets.

Where two or more protection sets have been specified in the Technical Data Sheets, they shall be fully independent of each other and shall be located in separate cubicles and shall be made preferably by different manufacturers, unless otherwise indicated in the Technical Data Sheets.

In addition to the basic function of the relays, supplementary and back-up protective functions shall also be provided in this specification and in the Technical Data Sheets.

All protective relays shall be of numerical design.

The relay design shall include extensive automatic self-checking facilities to supervise and monitor the condition of the individual processors, measuring elements, DC supply, etc. Any abnormal condition detected shall initiate an alarm and indicate the defective element. Defects that may cause mis-operation of the relay shall inhibit operation of that particular relay or element of a relay system. Less critical defects may initiate an alarm only.

Where voltage inputs are required, these shall be monitored continuously. Any open phase shall be detected high speed and shall prevent mis-operation of the affected protective relays. Unbalanced conditions in the current circuits due to defective connections should also be monitored.

Test facilities shall also be provided for each equipment.

**EW-20.3.4.2 Relay Performance Requirements under CT Saturation/CVT Transients**

The protective relay system shall operate correctly in the presence of simultaneous CVT transients and CT saturation.

Current Transformers. The protection shall operate correctly and within the required operating speed even when the CTs supplying current to it saturate completely one cycle after fault inception. When two circuit breakers control a line, Contractor shall ensure that when one of the CTs saturates for any external fault at the bus or other circuits, mis-operation of the relay shall not occur.

Capacitor Voltage Transformers. The relay system shall operate correctly and with high speed and shall have correct directional sensing in the presence of severe CVT transients produced in accordance with ANSI Standard C93.2 or IEC equivalent. The CVT transient requirement shall include the conditions of relaying accuracy with the rated burden of the CVT connected. The relay response to CVT transients shall be demonstrated during model power system testing.



## SECTION VI – TECHNICAL SPECIFICATIONS

The relay contractor shall ensure that the relay system being furnished shall operate satisfactorily with the instrument transformers to which they will be connected. The relay contractor shall coordinate with the instrument transformer manufacturer in making sure that the CT and CVT characteristics satisfy the protection requirements for all conditions, including CT remanence, high-speed autoreclosing and allowing for some future system expansions. The relay contractor shall provide the NPC with copies of any coordination correspondences with the instrument transformer manufacturer or calculation to prove that the relay requirements will be met. CT's or CVT's that are found to be unsuitable, as a result of failure of the relay manufacturer to coordinate his requirements, must be replaced by the relay contractor at no cost to the NPC.

**EW-20.3.4.3 Relay System Security, Dependability and Speed**

The relay system shall meet basic security, dependability and speed requirements described below.

Security. The relay system shall be very secure. The consideration for selection of the relay system will place much emphasis on the security of the relay system. Any false trip output cannot be tolerated due to the difficulties that would arise with more than one Power line out of service. The security of the relay system shall be demonstrated on model system tests as discussed in Section EW-20.5.1.2. The relay shall not commit maloperation with any of the following conditions:

- a. Any kind of external faults beyond the protected sections
- b. Transient system disturbances
- c. Current surges due to sudden change of line charging capacity in the case of one phase to ground fault, line switching on external faults, etc.
- d. DC components of short circuit currents
- e. Magnetic fields from other relays
- f. Normal discharges of arresters installed in the protected sections.

The operating time of the relay system shall conform to the operating time listed in the Technical Data Sheets.

Dependability. The relay system shall be highly dependable. The relay system shall produce a trip output for all types of faults within the zone of protection. The dependability of the relay system shall be demonstrated through conjunctive model system tests as discussed in Section EW-20.5.1.2.

**EW-20.3.4.4 Relay System Disabling**

A master disabling switch or equivalent features shall be supplied for the purposes of completely disabling the relay system. The features shall include the following:



**SECTION VI - TECHNICAL SPECIFICATIONS**

- a. Open all relay system trip outputs
- b. Open all potential supplies to the relay system
- c. Short circuit current transformer secondaries before opening all current circuits to the relay system
- d. Energize a substation annunciator lamp
- e. Input to the station sequence of events recorder
- f. Disable all relay system outputs such as breaker fail initiate, reclose initiate, reclose block, out of step trip, transfer trip, etc.

**EW-20.3.4.5 Transient Protection**

The Contractor shall provide adequate surge protection on all current, voltage and DC control leads entering a panel or rack in order to mitigate induced voltages and currents and prevent equipment malfunction or damage. The relay system shall be capable of passing the ANSI/IEEE C37.90 or equivalent IEC Standard surge withstand capability test.

Appropriate wire and cable shielding, twisted wire pairs, separate power and signal grounds and wire routing shall be applied to mitigate induced voltages and currents.

The equipment shall not be damaged or produce a false output with radio frequencies, from 25 to 500 MHz and a field strength of 7 volts/meter measured at the front of the relay case, applied with the relays energized and connected for normal operation.

**EW-20.3.5 Power Transformer Protection Requirements****EW-20.3.5.1 General**

Depending on the requirements as indicated in the Technical Data Sheets, the protection system for the power transformer may consist of either one or two completely separate protection sets, Main 1 and Main 2. These two protection sets shall be fully independent of each other and shall be located in separate cubicles, unless otherwise indicated in the Technical Data Sheets. The composition of the two protection sets, if two separate protection cubicles are required, is indicated in the Technical Data Sheets.

If the transformer protection is required to be a part of the microprocessor-based substation control and protection system, the relay shall be a full numerical protection relay which shall have an integrated overcurrent, overvoltage (if required), restricted earth fault protection and thermal overload protection function.

**EW-20.3.5.2 Transformer Differential Relay**

The relays shall be of numerical type capable of three phase tripping.



SECTION VI – TECHNICAL SPECIFICATIONS

Depending on the requirement stated on the Technical Data Sheets, the differential relay can be of the type using:

- a. Percentage differential with harmonic restraint; or
- b. Voltage operated bus type high impedance differential relay.

Differential protection using percentage differential with harmonic restraint shall have the following basic functions as a minimum:

- a. Relays shall include harmonic restrained circuits to prevent undesired tripping on exciting inrush.
- b. Relays shall include separate restraint circuits to be associated with each breaker current input source.
- c. Relays shall include percentage differential characteristic to allow for individual CT errors.
- d. Relays shall include instantaneous differential overcurrent element for high-speed trip on high fault currents.
- e. The zone of protection shall include transformers, transformer leads, and transformer circuit breakers.
- f. The relays shall include provision for CT ratio matching with values specified in the Technical Data Sheets to permit use of different CT ratios. These shall be by means of taps on relays, auxiliary CT's, or numerical methods.
- g. The relays shall include targets and output contacts for tripping the lockout relay.
- h. Relay operating time shall be as specified in the Technical Data Sheets.

Differential protection using voltage operated bus type high impedance relay shall have the following basic functions as a minimum:

- a. Relays shall include high impedance voltage element differentially connected to CT's, to detect all types of phase faults and ground faults.
- b. Relays shall include instantaneous overcurrent elements for high speed trip for high fault current.
- c. The relays shall include targets and output contacts for tripping the lockout relay.
- d. Relay operating speed shall be as specified in the Technical Data Sheets.



## SECTION VI – TECHNICAL SPECIFICATIONS

**EW-20.3.5.3 Individual Transformer Single Phase Unit Differential Relays**

Where transformer shall consist of single phase banks to form a three phase unit, an individual transformer single phase unit differential relay shall be provided having functions similar to those described in Section EW-20.3.5.2, except that the zone of protection shall be limited up to the transformer bushings.

**EW-20.3.5.4 Transformer High Voltage Side Leads Differential Relays (If Required)**

This type of relay is required only for single phase unit transformer bank and shall be of type specified in the Technical Data Sheets with the zone of protection up to the high voltage leads and high voltage breakers.

**EW-20.3.5.5 Transformer Low Voltage Side Leads Differential Relays (If Required)**

This type of relay is also required for single phase unit transformer bank with functions similar to those described in Section EW-20.3.5.4, except that the zone of protection shall include low voltage leads and low voltage breakers.

**EW-20.3.5.6 Over excitation/Over fluxing (Excessive Volts/Hz) Relay (If Required)**

This shall be of numerical type capable of three phase tripping and shall have the following basic functions as a minimum:

- a. Relay shall include volts/Hz sensing unit to detect over excitation. Preference will be given to schemes in which the operating time decreases with increase in voltage or v/Hz so as to match the overheating characteristics of the protected equipment.
- b. Relay shall include timing unit to provide selectable inverse time and definite minimum time characteristic for backup tripping on excessive volts/Hz. The setting shall be adjustable within the range which best guarantees safe protection of the primary equipment.
- c. Relay shall include stage 1 contact for alarm and stage 2 contacts for tripping the lockout relay. Targets shall be provided.
- d. The voltage circuit shall be designed with an adequate factor of safety to withstand the anticipated overvoltage without damage to the relay and without saturation of the relay circuit.

**EW-20.3.5.7 Transformer Overcurrent Relays**

Transformer overcurrent relays shall include as a minimum:

- a. Phase instantaneous overcurrent (50) and phase time overcurrent (51) applied on the high voltage side of the transformer;
- b. Instantaneous neutral overcurrent (50N) and time neutral overcurrent (51N) relay applied on the high voltage side of the transformer connected on neutral for back-up protection;
- c. Phase time (51) and ground overcurrent (51G) functions applied on the tertiary side of the transformer for back-up protection;



## SECTION VI – TECHNICAL SPECIFICATIONS

- d. Phase instantaneous overcurrent, phase time overcurrent and ground overcurrent time delayed relay applied on the low voltage side of the transformer, if required.

The overcurrent relay shall be numerical type capable of three phase tripping and shall include the following features as a minimum:

- a. The overcurrent relay shall have a self-supervision system that continuously monitors/ supervises the function of the microprocessors and the program execution;
- b. The overcurrent time characteristics shall be programmable so that it shall be possible to field select definite time, IEC normal inverse, very inverse or extremely inverse characteristics, or equivalent US moderately inverse, inverse, very inverse, or extremely inverse characteristics. It shall be possible to field select the characteristics for phase units independently and different from the ground relay.
- c. Overcurrent relays shall include output contacts for tripping the associated breakers directly and for use in substation alarms and event recorders.
- d. The overcurrent relays shall be made insensitive to harmonics by use of proper filtering techniques.
- e. Overcurrent relays shall include a test switch.
- f. Overcurrent relay current setting ranges and parameters shall be as stated in the Technical Data Sheets.

Where directional overcurrent and directional earth fault protection is specified, the following additional requirements are required:

- a. The operating time of the directional element shall have negligible influence on the total operating time of the protection;
- b. The directional overcurrent and earth fault protection shall operate as a non-directional protection if the directional elements fail to function for any reason (i.e. loss of VT voltage, directional element removed, etc.).

Where voltage controlled overcurrent protection is specified, the minimum operating current at any setting at zero voltage shall not be less than 25 percent of the operating current at 100 percent voltage at the same setting.

#### **EW-20.3.5.8 Neutral Current Protection**

Earth fault protection in two steps shall be installed in the transformer neutral. Operating speed and setting range shall be as specified in the Technical Data Sheets. The time delayed elements shall be field selectable to the applications required characteristics: definite time, normal inverse, very inverse, or extremely inverse.



**EW-20.3.5.9 Restricted Earth Fault Differential Relay**

A high impedance current operated function shall be provided for the high and low voltage side of the transformer with grounded neutral point as required in the Technical Data Sheets. The relay shall remain stable for external faults. The current function shall not be sensitive to harmonics. Operating speed and setting range shall be as specified in the Technical Data Sheets.

**EW-20.3.5.10 Lockout Relay**

The protection panel shall include a multi-contact lockout relay, selectable manual or electrical reset button on the front of the relay, with sufficient contacts for tripping, close blocking, reclose blocking, breaker failure initiation of the transformer breakers. Contacts for alarm, recorder, remote alarms, etc. shall be included.

If two protection sets are required for the transformer protection, each protection set or cubicle shall have an independent lockout relay equipment.

Operating parameters of the lockout relay shall be as stated in the Technical Data Sheets.

**EW-20.3.5.11 Repeat Relays for Mechanical and Electrical Relays Associated with the Transformer**

The gas accumulator (Buchholz) relay, sudden pressure (gas and oil) relay, temperature (winding and oil) relay, oil level and faulty cooling equipment relay are the mechanical and electrical relays associated with the protection of the transformer, each having a trip contact operating a trip relay directly. For local and remote alarms of these relays, repeat relays shall be provided and connected to each of the transformer protection trip device and the trip relay. These repeat relay shall have sufficient contacts for all remote alarm and indication functions.

The number of repeat relays required will depend upon the number of transformer protection devices, details of which shall be coordinated by the Contractor of the protection devices with the transformer manufacturer.

**EW-20.3.5.12 Overvoltage Protection**

Overvoltage protection, if required for the transformer protection, shall be of microprocessor based design or numerical type capable of three phase tripping and shall include the following basic functions as a minimum:

- a. The protection shall monitor one or more of the phase voltages and tripping shall occur when the phase voltages exceed the setting in time to prevent damage to the transformer due to extreme high voltage conditions.
- b. The setting shall be adjustable within the range with best guarantees safe protection of the reactor.
- c. The relay shall have two steps, one for alarm and one for trip.



- d. The voltage circuit shall be designed with an adequate factor of safety to withstand the anticipated overvoltage without damage to the relay and without saturation of the relay circuit.

#### **EW-20.3.5.13 Transformer Tertiary Winding Protection**

Protection against phase faults where the overall transformer differential protection may lack sensitivity, shall be provided by an overcurrent relay driven from tertiary BCT's. The relay shall be in accordance with Section EW-20.3.5.7 but without 50N/51N. The CT's for this protection shall be connected in Delta.

Protection against earth faults shall be provided by a neutral voltage displacement relay driven from a broken Delta secondary winding of a medium voltage VT connected to the tertiary bus connection. An anti-ferroresonance loading resistor shall also be applied. The relay shall be in accordance with Section EW-20.3.5.12 but with appropriate setting range and insensitivity to 3<sup>rd</sup> harmonic voltage.

#### **EW-20.3.6 Shunt Reactor Protection Requirements**

##### **EW-20.3.6.1 General**

Depending on the requirements as indicated in the Technical Data Sheets, the protection system for the shunt reactors may consist of either one or two completely separate protection sets, Main 1 and Main 2. These two protection sets shall be fully independent of each other and shall be located in separate cubicles, unless otherwise indicated. The composition of the two protection sets, if two separate protection cubicles are required, is indicated in the Technical Data Sheets.

If the shunt reactor is required to be a part of the microprocessor-based substation control and protection system, preference will be given to a numerical protection relay which shall have an integrated overcurrent, overvoltage, overfluxing, restricted earth fault (if required) and all other necessary relays including thermal overload protection function to act as a back-up function for the differential protection.

##### **EW-20.3.6.2 Differential Relay**

The relays shall be of numerical type capable of three phase tripping.

Depending on the requirement as stated on the Technical Data Sheets, the differential relay can be of the type using:

- a. Percentage differential; or
- b. Voltage operated bus type high impedance differential relay.

Differential protection using percentage differential shall have the following basic functions as a minimum:



SECTION VI – TECHNICAL SPECIFICATIONS

- a. Relays shall include separate restraint circuits to be associated with each breaker current input source.
- b. Relays shall include percentage differential characteristic to allow the individual CT errors.
- c. Relays shall include instantaneous differential overcurrent element for high speed trip on high fault currents.
- d. The zone of protection shall include reactors, reactor leads and reactor circuit breakers.
- e. The relays shall include targets and output contacts for tripping the lockout relay.
- f. Relay operating time shall be as specified in the Technical Data Sheets.

Differential protection using voltage operated bus type high impedance relay shall have the following basic functions as a minimum:

- a. Relays shall include high impedance voltage element differentially connected to CT's, to detect all types of phase faults and ground faults.
- b. Relays shall include instantaneous overcurrent elements for high speed trip for high fault current.
- c. The relays shall include targets and output contacts for tripping the lockout relay.
- d. Relay operating speed shall be as specified in the Technical Data Sheets.

**EW-20.3.6.3 Restricted Earth Fault Differential Relay**

A high impedance current operated function shall be provided for the reactor as required in the Technical Data Sheets. The relay shall remain stable for external faults. The current function shall not be sensitive to harmonics. Operating speed and setting range shall be as specified in the Technical Data Sheets.

**EW-20.3.6.4 Reactor Overcurrent Relays**

Reactor overcurrent relays shall include as a minimum, phase instantaneous overcurrent (50), phase time overcurrent (51) and ground time overcurrent (51N) functions.

The overcurrent relay shall be of microprocessor based design or numerical type capable of three phase tripping and shall include the following features as a minimum:

- a. The overcurrent relay shall have a self-supervisions system that continuously monitors/ supervises the function of the microprocessors and the program execution;



**SECTION VI – TECHNICAL SPECIFICATIONS**

- b. The overcurrent time delayed characteristics shall be programmable so that it shall be possible to field select definite time, IEC normal inverse, very inverse or extremely inverse characteristics, or equivalent US moderately inverse, inverse, very inverse, or extremely inverse characteristics. It shall be possible to field select the characteristics for phase units independently and different from the ground relay.
- c. Overcurrent relays shall include output contacts for tripping two breakers directly and for use in substation alarms and event recorders.
- d. The overcurrent relays shall be made insensitive to harmonics by use of proper filtering techniques.
- e. Overcurrent relays shall include a test switch.
- f. Overcurrent relay current setting ranges and parameters shall be as stated in the Technical Data Sheets.

**EW-20.3.6.5 Overvoltage Relay**

Overvoltage protection, if required for the shunt reactor protection, shall be of microprocessor based design or numerical type capable of three phase tripping and shall include the following basic functions as a minimum:

- a. The protection shall monitor one or more of the phase voltages and tripping shall occur when the phase voltages exceed the setting in time to prevent damage to the reactor due to extreme high voltage conditions. (Note: Disconnection of the reactor from service shall coincide with the de-energization of the associated Power line for line connected reactor).
- b. The setting shall be adjustable within the range with best guarantees safe protection of the reactor.
- c. The relay shall have two steps, one for alarm and one for trip.
- d. The voltage circuit shall be designed with an adequate factor of safety to withstand the anticipated overvoltage without damage to the relay and without saturation of the relay circuit.

**EW-20.3.6.6 Neutral Current Protection**

Earth fault protection in two steps shall be installed in the reactor neutral. Operating speed and setting range shall be as specified in the Technical Data Sheets. The time delayed elements shall be field selectable to the applications required characteristics: definite time, normal inverse, very inverse, or extremely inverse.

**EW-20.3.6.7 Lockout Relay**

The protection panel shall include a multi-contact lockout relay, selectable manual or electrical reset button on the front of the relay panel, with sufficient contacts for tripping, close blocking, and reclose blocking, breaker failure



**SECTION VI – TECHNICAL SPECIFICATIONS**

initiation of the transformer breakers. Contacts for alarm, recorder, remote alarms, etc. shall also be included.

If two protection sets are required for the reactor protection, each protection set or cubicle shall have independent lockout relay equipment.

Operating parameters of the lockout relay shall be as stated in the Technical Data Sheets.

**EW-20.3.6.8 Repeat Relays for Mechanical and Electrical Relays Associated with the Reactor**

The gas accumulator (Buchholz) relay, sudden pressure (gas and oil) relay, temperature (winding and oil) relay, oil level and faulty cooling equipment relay are the mechanical and electrical relays associated with the protection of the reactor, each having a trip contact operating a trip relay directly. For local and remote alarms of these relays, repeat relays shall be provided and connected to each of the reactor protection trip device and the trip relay. These repeat relay shall have sufficient contacts for all remote alarm and indication functions.

The number of repeat relays required will depend upon the number of reactor protection devices, details of which shall be coordinated by the Contractor of the protection devices with the reactor manufacturer.

**EW-20.3.7 Shunt Capacitor Protection Requirements****EW-20.3.7.1 General**

Depending on the requirements as indicated in the Technical Data Sheets, the protection system for the shunt capacitors may consist of either one or two completely separate protection sets, Main 1 and Main 2. These two protection sets shall be fully independent of each other and shall be located in separate cubicles, unless otherwise indicated. The composition of the two protection sets, if two separate protection cubicles are required, is indicated in the Technical Data Sheets.

**EW-20.3.7.2 Shunt Capacitor Overcurrent Relays**

Shunt capacitor overcurrent relays shall include as a minimum, phase instantaneous overcurrent (50), phase time overcurrent (51) and ground time overcurrent (51N) functions.

The overcurrent relay shall be of microprocessor based design or numerical type capable of three phase tripping and shall include the following features as a minimum:

- a. The overcurrent relay shall have a self-supervisions system that continuously monitors/ supervises the function of the microprocessors and the program execution;
- b. The overcurrent time delayed characteristics shall be programmable so that it shall be possible to field select definite time, IEC normal inverse,

SECTION VI – TECHNICAL SPECIFICATIONS

- very inverse or extremely inverse characteristics, or equivalent US moderately inverse, inverse, very inverse, or extremely inverse characteristics. It shall be possible to field select the characteristics for phase units independently and different from the ground relay.
- c. Overcurrent relays shall include output contacts for tripping two breakers directly and for use in substation alarms and event recorders.
  - d. The overcurrent relays shall be made insensitive to harmonics by use of proper filtering techniques.
  - e. Overcurrent relays shall include a test switch.
  - f. Overcurrent relay current setting ranges and parameters shall be as stated in the Technical Data Sheets.

**EW-20.3.7.3 Overvoltage Relay (Unbalance Protection)**

The relay shall be of microprocessor based design or numerical type capable of three phase tripping and shall include the following basic features as a minimum (from ANSI/IEEE C37.99 – 1990 Paragraph 7.3):

- a. Relay shall include phase overvoltage functions with adjustable time delays of definite minimum time characteristics. Overvoltage settings shall be as specified in the Technical Data Sheets.
- b. The relay should be coordinated with individual capacitor unit fuses such that the fuses will operate to isolate a defective capacitor unit before the bank is switched out of service, and thus provide a convenient visual means of locating the defective capacitor unit.
- c. Where possible, the relay should be sensitive enough to alarm for the loss of one unit within a group and trip and lockout on loss of sufficient or additional capacitor units that will cause a group overvoltage condition in excess of 110% of rated voltage.
- d. The relay should have a time delay short enough to minimize damage due to an arcing fault within the bank structure, and prevent exposure of the remaining capacitor units to overvoltage conditions beyond their permissible limits. The time delay should also be short enough to avoid damage to the current transformer or voltage transformer and relay system, for a single phase or an open-phase condition.
- e. The relay should have a time delay sufficient to avoid false operations due to inrush, ground faults on the line, lightning, switching of nearby equipment, and non-simultaneous pole operation of the energizing switch.
- f. The relay should be protected against transient voltages appearing on the control wiring (see ANSI/IEEE C37.90-1989 [6]).
- g. The relay should be provided with filter to minimize the effect of harmonic voltages.



SECTION VI – TECHNICAL SPECIFICATIONS

- h. The relay scheme should have a lockout feature to prevent automatic reclosing of the capacitor bank switching device in the event that an overvoltage trip has occurred. The relay trip circuit components should be coordinated.
- i. Other features specified in ANSI/IEEE C37.99 – 1990 Paragraph 7.3 should be considered in the application of this relay.

**EW-20.3.7.4 Capacitor Bank Breaker Failure Protection**

If the capacitor bank is connected to the bus by a circuit breaker, a breaker failure scheme shall be provided to remove the capacitor bank from the system in the event that the bank's switching device fails to operate correctly for a fault within the capacitor bank. Technical features and characteristics shall be as stated in Section EW-20.3.9.

**EW-20.3.7.5 Undervoltage Relay (Loss of Bus Voltage: ANSI/IEEE C37.99 - 1990 [8.5])**

The relay, if required shall be connected to the bus VT and shall detect the loss of supply bus voltage tripping the capacitor switching device. Tripping of the relay shall be timed delayed to prevent de-energization of the bank for transient undervoltage conditions which might occur when a source-side switching device operates to clear a fault and then automatically recloses.

The relay should be set such that the relay will not operate for voltages that require the capacitor bank to be placed in service.

**EW-20.3.8 Bus Protection Requirements****EW-20.3.8.1 General**

Depending on the requirements as indicated in the Technical Data Sheets, the protection system for the bus may consist of either one or two completely separate protection sets, Main 1 and Main 2. These two protection sets shall be fully independent of each other and shall be located in separate cubicles, unless otherwise indicated. The composition of the two protection sets, if two separate protection cubicles are required, is indicated in the Technical Data Sheets.

**EW-20.3.8.2 Bus Differential Relay**

The bus differential relay shall be of type specified in the Technical Data Sheets and shall be of microprocessor based design or numerical type capable of three phase tripping.

The bus protective relay shall ensure highly reliable protection for both short circuit and ground faults in the bus, and shall not necessarily operate even under extreme CT saturation and even if CTs are of different manufacturer.

Moderately high-impedance percentage differential type, if required, shall have percentage restraint characteristics that are insensitive to the effects of CT saturation on effective external faults. The relay shall respond to internal faults regardless of any possible current transformer saturation.



If a high impedance voltage differential type is selected, the characteristics of the current transformer intended for bus protective relays shall be suitable to the particular type of the relay.

Technical features and operating parameters shall be as specified in the Technical Data Sheets.

#### **EW-20.3.8.3 Lockout Relay**

The bus protection system shall include a lockout relay, with sufficient contacts for tripping, close blocking, reclose blocking, breaker failure initiation of all breakers connected to bus, including provisions for future breakers. Contacts for alarm, recorder, remote alarms, etc. shall also be included. The type of lockout relay shall be as specified in the Technical Data Sheets.

If two protection sets are required for the bus protection, each protection set or cubicle shall have an independent lockout relay equipment.

Operating parameters of the lockout relay shall be as stated in the Technical Data Sheets.

#### **EW-20.3.9 Breaker Failure Protection Requirements**

##### **EW-20.3.9.1 General**

To provide fast back-up protection in case a circuit breaker fails to open when ordered to trip by a protective relay, breaker failure relays shall be provided for each of the breakers as shown in the One Line Diagram. These relays shall be enclosed in a free-standing control cubicle similar to that of other relays. The name of the breaker shall be marked on the relay.

The BF relay functional and technical specification is described below:

The BF relay shall be applicable for use with both three-pole and single-pole tripping schemes. It shall be provided with three current detectors connected to the three-phase currents.

The circuit breaker failure relay shall be activated when the primary relays associated with the protected circuit breaker close their contacts and initiate the trip command to the corresponding circuit breakers. Successful tripping of the circuit breakers by the primary relay will automatically reset the BFR before the time relay of the BFR elapses. If the tripping fails, with the fault current still flowing after a predetermined time, a trip command shall be issued to the circuit breakers that must be opened to isolate the fault including provisions for transfer trip command to adjacent stations.

The BF relay shall be provided with a contact (per phase) to re-trip the primary circuit breaker, via separate wires to the second trip coil.

The design of the relay shall ensure that accurate and consistent timing shall always be achieved under all conditions. Current detectors shall not cause contact disturbances during adverse CT saturation independent of current



SECTION VI – TECHNICAL SPECIFICATIONS

magnitude and possible dc components. Breaker-fail current detector relays should not be driven from CT's which are also used to drive any high-impedance differential protection, since such CT's may become heavily saturated for in-zone fault conditions. This may impair correct operation of breaker fail current detector in the event of breaker failure to clear a fault within the zone of differential protection.

Also for reliable timing in case of contact bounce of the primary protection relay, seal-in of the breaker failure initiation signal shall be provided.

The BF relay shall be provided with initiation inputs as follows:

- a. Per phase initiation for use with single pole tripping schemes.
- b. Three phase initiation for use with three pole tripping schemes.
- c. Initiation from non-current-operated detection relays (such as Buchholz relay) which shall use the circuit breaker 52a contacts in addition to the current detector as a decision criterion.

BF relay shall be designed to make it secure from unnecessary operation:

- a. In case of accidental earth faults in the auxiliary voltage supply circuits.
- b. The BF trip relay shall be actuated through an AND circuit from to different channels – the BF logic and BF initiating signal.
- c. The output of the BF logic shall be continuously monitored and an alarm given in case a defect is found. If the defect could lead to potential mal-operation, tripping shall be blocked.

The BF relay unit setting ranges and parameters shall be as stated in the Technical Data Sheets. The BF relay unit shall be provided with an accurate timer with a setting range specified in the Technical Data Sheets.

The current detectors shall have a sufficiently wide setting range of at least 0.5A – 10A at 60 Hz in steps of 0.5A.

For the traditional BF scheme which relies on the reset of the current detectors, the reset time shall not be more than what is specified in the Technical Data Sheets. For the BF scheme which relies on the operation of the current detector to start the timer, the pick-up time shall not be more than what is specified in the Technical Data Sheets.

Each BF relay unit shall be provided with its own test switch to allow complete secondary injection and timing tests on the relay. During testing, the CT circuit shall be shorted and the tripping and output signals to the breaker and other BF units shall be opened automatically when the test position is selected or the test plug is mounted. The test facilities shall provide means for injecting currents, input signals, and monitoring all output points.

Initiate and Output/Tripping Logic



**SECTION VI – TECHNICAL SPECIFICATIONS**

- a. The BF Protection System shall be provided with the necessary auxiliaries to trip the failed breaker and the adjacent or back-up circuit breakers. For tripping of the bus breakers at least six (6) extra unused contacts shall be provided. It shall be possible to route the trip signal from the bus differential relay for tripping the bus breakers.
- b. A hand-reset lock out relay shall be provided to prevent manual closing of the failed circuit breaker and the adjacent circuit breakers. Extra contacts shall also be provided for future use to block closing of the additional breakers in the future.
- c. Breaker failure protection and tripping of back-up breakers shall give an alarm and local indications of the failed circuit breaker and adjacent breakers.
- d. Breaker fail operation shall also be provided with contacts for use with direct transfer trip of the remote line end breakers, for event recording equipment and to block auto-reclosing.

The BFR shall be provided with a miniature circuit breaker control for the dc supply for each panel.

**EW-20.3.9.2 CT Column Short-Zone Fault Protection (for live-tank breakers with CTs on one side only)**

Protective relays shall be provided for detection and high-speed clearing of any fault between a circuit breaker and its associated CT column.

When a circuit breaker is open or is tripped, any fault between the circuit breaker and its associated current transformer shall be cleared high-speed.

The short-zone fault (SZF) protection shall be activated, after a short time delay, when the circuit breaker starts to open. Provide a timer (setting range of 20 ms to 200 ms in 10 ms steps) for each phase (when used with single pole-reclosing), which shall be started by the circuit breaker contact opening. When the circuit breaker is in the closed position the protection shall be de-activated.

Tripping may only occur when the following conditions are satisfied simultaneously:

- a. The protection is activated
- b. Current continues to flow after the breaker is open
- c. The line, transformer, or bus protective relays have remained in their operated state.

This protective system may be part of the breaker fail protection but shall clear the fault high-speed and not through the breaker fail timer. The timer for activation of the short-zone protection shall be different from that of the breaker fail protection.





## SECTION VI – TECHNICAL SPECIFICATIONS

The tripping outputs of the short-zone protection may be the common to that of breaker fail protection; however, indication shall be given for short-zone fault and not breaker failure.

**EW-20.3.10 Feeder Protection****EW-20.3.10.1 General**

The principle of the feeder protection system is shown in the single line diagram. It shall be a complete and integrated protection for the feeder, the bus and overhead feeders in solidly-grounded networks.

The protection system shall employ modern microprocessor-based design preferably using numerical methods. Extensive self-checking and continuous monitoring function shall be provided to ensure security.

The relays shall be made insensitive to harmonics by use of proper filtering techniques.

Depending on the requirement specified in the Technical Data Sheet, the protection shall consist of phase and ground time and instantaneous overcurrent relays, directional phase and ground relays (if required) and reclosing relays (if required). Other relays such as bus protection relays, differential relays and features such as breaker failure functions, fault recording functions and metering may be included, if required in the Technical Data Sheets.

Alarm and signaling facilities and a test switch at least for each group of relays for every feeder or for each individual relay shall be provided.

**EW-20.3.10.2 Overcurrent Relay**

The overcurrent relay shall consist of three phase units and a ground unit. Each unit shall have an instantaneous element and a time delayed element.

The overcurrent time delayed characteristics shall be programmable so that it shall be possible to field select definite time, IEC normal inverse, very inverse or extremely inverse characteristics or equivalent US moderately inverse, inverse, very inverse or extremely inverse characteristics for phase units independently and different from the ground relay.

Each overcurrent unit shall be capable of being controlled independently by a directional relay through an input on the overcurrent unit. Overcurrent relays with built-in directional elements are also acceptable. The directional relays shall have the features described in Section EW-20.3.10.3.

Overcurrent relays shall include output contacts for tripping the associated breakers and for use in the substation alarms and event recorders.

Overcurrent relay setting ranges and parameters shall be as stated in the Technical Data Sheets.



---

SECTION VI – TECHNICAL SPECIFICATIONS

---

The overcurrent relay, if required in the Technical Data Sheets, shall be provided with built-in fault and event recorder. It shall record all the analog voltage and current inputs as well as the operation of the output relays and the control inputs. The relay shall be able to store the last three fault records. The required software and other hardware needed to connect to a standard portable computer to access and analyze the recorded information shall be supplied.

**EW-20.3.10.3 Directional Relay**

The directional relay, when specified in Bid Drawings and the Technical Data Sheets, shall be used to control the directionality of the overcurrent relays described above. The directional relay may be a separate unit or may be an integral part of the overcurrent relay.

The directional relay shall include three phase and one ground directional elements, if specified in the Bid Drawings and Technical Data Sheets. Each individual directional unit shall have an output contact for controlling the operation of the overcurrent relay.

Each overcurrent units shall have an instantaneous element and a time delayed element. The overcurrent relay should also include an overload element to monitor the line load and provide an alarm when the load exceeds a preset level for some time.

The relay shall be programmable so that is shall be possible to field select definite time, IEC normal inverse, very inverse or extremely inverse characteristics or equivalent US moderately inverse, inverse, very inverse or extremely inverse characteristics. It shall be possible to field select the characteristics for phase units independently and different from the ground relay.

The directional characteristic angle setting for the ground element shall be separate from that of the phase elements.

The relay setting ranges and parameters shall be as listed in the Technical Data Sheets.

For the phase directional units, the operational quantity shall be three phase current and the polarizing voltage shall be the non-faulted phase-to-phase voltage which is in quadrature with the current under unity power conditions, the current leading the polarizing voltage by 90°. Maximum sensitivity shall occur when the current leads the polarizing voltage by about 45° or 30° (field selectable). This is equivalent to the current lagging the system phase-to-neutral voltage by 45° or 60°.

For the ground directional unit, the operating quantity shall be the residual line current and the polarizing quantity shall be derived from the residual voltage of the line. The maximum sensitivity shall occur when the residual current lags the residual voltage by about 60°.

The relay shall also include metering facilities with numerical read-out for amperes, voltage, watts, vars, and power factor. The relay shall be provided



**SECTION VI – TECHNICAL SPECIFICATIONS**

with a built-in fault and events recorder. It shall record all the analog voltage and current waveform inputs as well as the operation of the output relays and the control inputs. The relay shall be able to the last three fault records.

Interfacing with the relay for settings, reading alarms and event data shall be performed locally with a built-in keypad and by a local PC. It shall also possible to communicate with the relay remotely, via a personal computer with a software, to read data, view or change settings and configuration, and retrieve fault information. The required software and other hardware that are needed to connect to a communication modem and a standard computer to access and analyze graphically the recorded information shall be supplied.

The directional relay shall include output contacts for tripping the associated breakers and for use in the substation alarms and event recorders.

Provide a test switch for the directional relay. This switch may be common with that of the overcurrent relay.

**EW-20.3.10.4 Reclosing Relay**

When specified in the Bid Drawings and Technical Data Sheet, each feeder shall be provided with a reclosing relay which shall have a programmable auto-reclose sequence to be able to coordinate the instantaneous and time delayed characteristics of the feeder overcurrent relay with the downstream fuses and reclose on the protected circuit.

The autoreclosure unit shall receive its start commands from the instantaneous and time delayed units of the feeder overcurrent phase and ground relay. The starting signal determines whether a high speed or delayed reclosures and time delays required for each reclosure, until a final tripping is made. Consummation of the pre-defined autoreclosure program or sequence shall cause the relay to lockout until the reclaim time has elapsed.

It shall have at least three programmable reclosing shots (one high speed auto-reclose and one to two delayed auto-reclosures) with adjustable dead times specified in the Technical Data Sheets. A trip fail timer shall be provided which starts when the recloser is started and causes the relay to go into lockout if the start input stays on for the duration of the preset trip fail time. The relay shall also have a reset timer which allows the relay to reset from lockout after a successful manual close of the circuit breaker. The reset time shall also be started after the final dead time following successful autoreclosing.

The reclosing relay shall be provided with at least the following inputs:

- a. Enable or disable autorecloser from a switch
- b. Breaker status via 52a or 52b contact
- c. Start by overcurrent protection
- d. Start by instantaneous protection
- e. Cancel or block autoreclosing and the lockout relay
- f. Reset the relay from lockout

The reclosing relay shall be provided with at least the following outputs:



SECTION VI – TECHNICAL SPECIFICATIONS

- a. Close circuit breaker
- b. Autoreclosing in progress
- c. Block Instantaneous Overcurrent trip
- d. Circuit breaker failed to close
- e. Recloser out of service

The recloser shall be provided with counters to count the number of successful first shots, second shots and third shots and the total number of unsuccessful shots.

Each feeder protection, if required in the Technical Data Sheets shall include a breaker failure protection function to provide a faster tripping of the main feeder. This function may be a separate unit or could be a built-in function of the overcurrent relay. The breaker fail function shall be initiated by any overcurrent trip to start a timer. When the breaker fails to open and isolate the fault, the breaker fail protection will trip the adjacent breakers after a preset time delay if the protective relay remains operated and also after checking that the current flowing through the breaker is still above a preset current level. If any of these conditions is not satisfied the breaker fail function resets and does not trip the backup breakers.

The protection system shall also provide protection for faults on the 69 kV bus that is fast enough to operate with 100ms. Schemes using the feeder relays or a separate differential relay to provide this protection will be acceptable. The tenderer shall provide details of the scheme offered.

**EW-20.3.11 Other Technical Requirements**

Other features for the Substation Protection Relays, if required by the NPC are stated in the Technical Data Sheets.

**EW-20.4 INSTALLATION**

Installation will be by Contractor unless specified otherwise in Section B.1.0 of the Technical Data Sheets.

When the installation is by Contractor, such as for turn-key contracts complete details of proper handling, storage and transport, installation, testing and commissioning, performance, guarantees, etc. shall be submitted for NPC's review and approval.

**EW-20.5 FACTORY ASSEMBLY AND TESTS****EW-20.5.1 Type Tests****EW-20.5.1.1 General**

The Contractor shall perform a comprehensive type test on the prototype of the relays to confirm the adequacy of its design and the protection techniques. This test shall include all the necessary tests stipulated in IEC Publication 60255 (all applicable sections), ANSI Std. C37.90 and C37.90a and other standard tests done by the manufacturer, such as the following: power frequency, impulse, high frequency interference, surge withstand



SECTION VI – TECHNICAL SPECIFICATIONS

capability, spark test, thermal capability, temperature dependency, temperature rise, static accuracy, power consumption, phase selection, dynamic accuracy, distance measurement, directional measurement, operating characteristics and others.

**EW-20.5.1.2 Type Tests Report**

The Contractor shall submit six (6) certified copies of the results of type tests on each type of equipment to be supplied to show the adequacy of its design.

**EW-20.5.2 Routine Tests**

These tests shall include material tests during manufacture as per manufacturer's established practice and/or other approved standards. However, on electronic equipment, individual component tests and burn-in tests of important modules (temperature and voltage stress) shall be performed.

Routine testing shall be performed following the requirements of ANSI C37.90 and C37.20 or IEC equivalent and shall include but are not limited to the following:

- a. Dielectric (power frequency) test
- b. Mechanical operation test
- c. Grounding of instrument transformer cases
- d. control wiring continuity test
- e. polarity test
- f. Functional test
- g. Compliance tests (demonstrating compliance with all parts of this specification)

The Contractor shall furnish a detailed description of the tests, test procedures and results.

**EW-20.5.3 Additional Testing**

NPC reserves the right to specify further tests to be performed in order to be satisfied with the performance of the protective relaying system. Changes or additions in the testing procedures shall be mutually agreed upon by the Contractor and NPC.

Contractor's proposal shall indicate all costs and number of days for the performance of actual model power system testing. The Contractor shall provide cost per day for NPC's reference in case additional tests required by the NPC extend the testing time beyond what is actually required.

**EW-20.6 DATA AND DOCUMENTATION REQUIREMENTS****EW-20.6.1 General**

Contractor-furnished data and information shall be the guaranteed performance data, predicted performance, interface requirements and



construction features of all Contractor's furnished equipment. The accuracy of such information and its compatibility with overall performance requirements specified by NPC are the sole responsibility of the Contractor.

All information submitted as part of Proposal Data will become part of contract data for successful bidder.

**EW-20.6.2 Data and Information to be Submitted with the Proposal**

Contractor shall furnish with his proposal the filled-in Section A.5.0 of the Technical Data Sheets.

**EW-20.6.3 Data and Information to be Submitted During Post Qualification**

Contractor shall furnish during post qualification the following:

- a. Filled-in Section B.20.0 of the Technical Data Sheets.
- b. Contractor shall furnish the brochures and catalogues during post qualification to support the filled-in Technical Data Sheets and to allow NPC to evaluate the equipment/materials being offered

**EW-20.6.4 Data and Information to be Submitted After Award of Contract**

The following items shall be submitted by the Contractor after award of contract:

- a. Outline drawings of the protective relay and accessories showing all critical dimensions and weights, including the following:
  1. Mounting dimensions and details and transport dimensions;
  2. Plans, elevation and sectional views;
  3. Details of relay cubicle and its contents;
  4. Control and power cable entrance openings at the relay cubicle;
  5. Details of terminals and grounding connections;
  6. Channel and support column outline drawing
- b. Schematic diagrams for control and protection including interlocking scheme;
- c. Arrangement of terminal blocks inside the panel;
- d. Bill of material and parts list of relay cubicle components;
- e. Protective relay instruction manual covering installation, operation and maintenance;
- f. Certified test data, if specified in the Technical Data Sheets;
- g. Detailed QA Program based on ISO 9001;
- h. Type test reports summary sheets for the equipment types (or similar type) included in the Tender;



SECTION VI – TECHNICAL SPECIFICATIONS

- i. Routine Tests Reports;
- j. ISO 9001 Certification of the proposed manufacturer;
- k. Field Test to be performed and Field Test Reports duly signed by NPC representative(s); and
- l. As- built drawings as finally approved.

The Contractor shall provide in the manner, number of copies and within the time set forth in the NPC order, instruction manuals in accordance with Section GW-2.9 of the General Works.



**PART I - TECHNICAL SPECIFICATIONS****MW - MECHANICAL WORKS****TABLE OF CONTENTS**

<b><u>CLAUSE NO.</u></b>	<b><u>TITLE</u></b>	<b><u>PAGE NO.</u></b>
<b>MW-1.0</b>	<b>GENERAL.....</b>	<b>1</b>
<b>MW-2.0</b>	<b>SCOPE OF WORK.....</b>	<b>1</b>
<b>MW-3.0</b>	<b>MATERIALS .....</b>	<b>2</b>
MW-3.1	General .....	2
MW-3.2	Test of Materials.....	2
MW-3.3	Submittals .....	2
<b>MW-4.0</b>	<b>DOMESTIC WATER SUPPLY SYSTEM.....</b>	<b>2</b>
MW-4.1	General .....	2
MW-4.2	Drilling, Developing and Testing of Deep Well.....	3
MW-4.2.1	Scope of Work.....	3
MW-4.2.2	Drilling .....	3
MW-4.2.3	Well Completion and Development.....	4
MW-4.2.4	Pumping Test .....	4
MW-4.3	Convertible Jet Pump .....	5
MW-4.3.1	Scope of Work.....	5
MW-4.3.2	Operating Conditions.....	5
MW-4.3.3	Materials and Construction.....	6
MW-4.3.4	Jet Pump House.....	7
MW-4.3.5	Submittal .....	7
MW-4.3.6	Spare Parts .....	7
MW-4.4	Elevated Water Storage Tank.....	7
MW-4.4.1	General .....	7
MW-4.4.2	Water Storage Tank .....	8
MW-4.5	Domestic Water Supply Piping System.....	8
MW-4.5.1	Scope of Work.....	8
MW-4.5.2	Pipe, Fittings and Accessories.....	8
MW-4.5.3	Valves and Accessories .....	9
MW-4.5.4	Installation.....	10
MW-4.6	Testing and Cleaning.....	11
MW-4.6.1	General .....	11
MW-4.6.2	Convertible Jet Pump .....	12
MW-4.6.3	Elevated Water Storage Tank.....	12
MW-4.6.4	Domestic Water Piping System .....	12
MW-4.7	Painting .....	13
MW-4.8	Disinfection of Elevated Water Storage Tank and Domestic Water Piping System ..	13
MW-4.9	Submittal .....	14
<b>MW-5.0</b>	<b>AIRCONDITIONING AND VENTILATION SYSTEM .....</b>	<b>14</b>



## SECTION VI – TECHNICAL SPECIFICATIONS

LuzP23Z1596Sce

MW-5.1	General .....	14
MW-5.2	Design Conditions .....	15
MW-5.3	Schedule of equipment.....	15
MW-5.4	Inverter Type Air-conditioning System .....	16
MW-5.4.1	Scope of Work.....	16
MW-5.4.2	Split-Type Air-conditioning Systems .....	16
MW-5.4.2.1	Fan Coil Unit (Indoor Unit).....	16
MW-5.4.2.2	Condensing Unit (Outdoor Unit) .....	17
MW-5.4.2.3	Refrigerant and Piping System .....	17
MW-5.5	Ventilation Unit .....	18
MW-5.5.1	Scope of Work.....	18
MW-5.5.2	Wall Mounted Exhaust Fans.....	18
MW-5.6	Installation and Painting .....	18
MW-5.7	Spare Parts .....	19
MW-5.8	Acceptance Test.....	19
MW-5.9	Submittal .....	19
<b>MW-6.0</b>	<b>FIRE FIGHTING SYSTEM.....</b>	<b>19</b>
MW-6.1	Scope of Work.....	19
MW-6.2	Fire Extinguisher .....	20
MW-6.3	Submittal .....	20
<b>MW-7.0</b>	<b>MEASUREMENT OF PAYMENT .....</b>	<b>20</b>

## MW - MECHANICAL WORKS

### MW-1.0 GENERAL

The Work to be done under this section shall include the furnishing of all labor, materials, equipment, tools and other incidentals for all Mechanical works enumerated hereunder or as shown on the accompanying drawings and installation manuals or as otherwise directed by NPC.

The work shall be performed and completed with high quality workmanship in accordance with generally accepted modern practice in installation/erection works of Mechanical Equipment for the **5MVA BUENAVISTA SUBSTATION**.

All equipment and materials which the Contractor shall supply and install shall be new and unused. They shall be suitable for their intended purpose and shall comply with all applicable regulations, quality and dimension standards.

The Contractor shall closely coordinate with other disciplines to avoid interference with other works specified in the relevant sections of this specification.

### MW-2.0 SCOPE OF WORK

In accordance with the specifications contained in this section and as shown on the drawings, the scope of this Contract covers the supply, installation/erection and test of all mechanical equipment and materials as required, but not limited to the following:

- a) Well drilling, Well development and pumping test with a minimum depth of approximately 15m, 50mm Ø well casing and pump suction pipe installation and well disinfection;
- b) One (1) unit of convertible jet pump, 2.6 m<sup>3</sup>/hr (11.5 gpm)
- c) One (1) unit of elevated water tank with a capacity of not less than 900 liters (237 gal);
- d) Four (4) units of Wall Mounted, Inverter-Split Type, Air Conditioning Unit for the Control House and Switchgears complete with its mounting accessories and controls;
- e) Two (2) units of Wall Mounted Exhaust Fan for the Battery Room and Restroom, complete with its mounting accessories and controls. Exhaust Fan for Battery Room shall be explosion proof.
- f) One (1) lot of Domestic Water Supply Piping materials, valves, including pipe fittings, gaskets, flanges, bolts and nuts, pipe supports, excavation and backfilling works for embedded pipes and other incidentals to complete the domestic water supply piping system;

- g) Four (4) units of Portable Type Fire Extinguisher, Clean Agent (HCFC or Halotron I Type), 7.1 kg. (15.5 lbs), wall-hung type and UL/FM approved to be installed in designated areas as shown on the drawings; and
- h) All other works and services required to complete the project.

**MW-3.0 MATERIALS****MW-3.1 General**

All materials, equipment, devices and accessories shall be new and unused, free from all defects and imperfections, and best suited for the purpose intended. Materials used in the manufacture and installation of all equipment to be furnished shall be of the required quality used in commercial products of reputable manufacturers. All equipment or substitute materials to be used shall conform to the latest specifications and provisions of approved standards of engineering societies or other equivalent standards approved by NPC.

**MW-3.2 Test of Materials**

All materials, parts and assemblies to be used shall be tested conforming to the latest specifications and provisions of approved Standards of Testing Materials. Results of the test shall be made to provide means of determining compliance with the applicable specifications. When requested, all tests or trials shall be made in the presence of NPC's duly authorized representative.

If the equipment fails to meet the guaranteed performance as determined by the test, the Contractor shall promptly make the necessary modifications at no cost to NPC.

**MW-3.3 Submittals**

The Contractor shall submit the technical specifications/data and brochures/catalogs of all equipment and materials to be supplied for NPC's review and approval prior to purchase and/or implementation including other necessary documents as required or specified in the relevant sections of this specification.

**MW-4.0 DOMESTIC WATER SUPPLY SYSTEM****MW-4.1 General**

This section provides the essential information for the design, supply, delivery, installation, construction, test and commissioning of the complete Domestic Water Supply System to provide the water requirements for the 5MVA Buenavista Substation including excavation and backfilling works for the piping system.

The work shall include the supply, installation and test of the following equipment and materials but not limited to:

- a) One (1) lot of Drilling and Well Development, Casing Installation, and Well Disinfection;
- b) One (1) set of 2.6 m<sup>3</sup>/hr (11.5 gpm) Convertible Jet Pump and accessories;
- c) One (1) set of Elevated Water Storage Tank with a capacity of not less than 900 liters (237 gal) ;
- d) One (1) lot of Spare Parts (as specified and/or per manufacturer's recommendation) for the Convertible Jet Pump for one (1) year operation;
- e) One (1) lot of piping, fittings, valves and necessary accessories including the required excavation and backfilling works for the domestic water supply piping system; and
- f) Disinfection of water supply line from shallow well to distribution systems.

#### **MW-4.2 Drilling, Developing and Testing of Deep Well**

##### **MW-4.2.1 Scope of Work**

The Contractor shall furnish labor, materials and equipment and perform all operations in connection with the drilling, placing of casing, well development, pumping test and disinfection of the well which shall be drilled to an appropriate size and depth necessary to obtain the rated capacity of the convertible pump.

Depth of well shall be approximately at 15m or at a water level that provides safe water for drinking purposes. Location of proposed well shall be as indicated on the drawing. The Contractor, however, shall be responsible for the geological study as to where the well will be drilled taking into consideration the location of the elevated water tank and convertible jet pump.

##### **MW-4.2.2 Drilling**

Drilling of the well shall be done by an appropriate method most suited to the conditions of the deep well site to be drilled. When necessary, temporary casing shall be used in sections in the hole through over burden or unstable materials to prevent caving-in of the well.

Drilling shall be extended until such depth wherein at least 2.6 m<sup>3</sup>/hr well capacity is obtained. Location of the well drilling site shall be as near as possible to the place of the elevated water tank.

**MW-4.2.3 Well Completion and Development**

The Contractor shall develop the well by an appropriate method most suited for the conditions of the well site and placing ready for installation of the convertible pump.

The Contractor shall undertake all operations pertaining to completion and development of the well which shall consist of installation of casing, installing well screen in a sand and gravel formation, developing toe water bearing, surging and back washing.

All permanent casing materials shall be new. The well casing to be installed shall be 50mm minimum diameter or as recommended by the pump's Manufacturer's, ASTM A53, Grade A hot dip galvanized steel pipe. Pump discharge pipe diameter is 32 mm or as recommended by Manufacturer, hot-dip galvanized steel pipe conforming to ASTM A-53, Grade A, schedule 40. Opening of the well screens shall be sized to prevent clogging and shall be free from jogged edges, irregularities, etc. that will accelerate clogging or corrosion.

The Contractor shall provide and install formation stabilizer or gravel pack which shall consist of well rounded, water-worn siliceous grains. Angular chippings or road stone must under no circumstances be used as formation stabilizer/gravel pack material.

The method of placing the formation stabilizer/gravel pack in the annulus shall be such that separation of the gravel and bridging is avoided. The formation stabilizer or gravel pack shall be of approved type.

The formation stabilizer/gravel pack shall immediately upon completion of casing installation, be placed in the annulus between the borehole and the casing, in the screened section(s) of the casing by the use of tremie pipe to ensure proper installation.

**MW-4.2.4 Pumping Test**

Pumping test shall be performed by the Contractor to determine the well capacity and other hydraulic characteristics of the water bearing strata.

The Contractor shall furnish and operate a pump for this purpose that is capable of continuous operation at sustained delivery of 2.6 m<sup>3</sup>/hr (11.5 gpm) capacity or more in a duration of a least thirty (30) minutes of pumping test operation. Measurements of the volume of water pumped per minute, the depth of static water level before pumping started, the depth of piping level at one or more constant rate of pumping, the rate of recovery of water level after pumping test stopped, and the length of pumping time of each pumping rate shall be made by the Contractor in the presence of NPC or its representative.

The Contractor shall construct ditches or other structures necessary to conduct water away from the well.

All the necessary equipment and measuring devices for testing the well shall be calibrated and provided by Contractor at his own expense.

After developing and testing operations are completed to the satisfaction of NPC, the Contractor shall measure the depth of the well and record the total open depth of the well and casing. Sterilization of the well is done by pouring a solution of one (1) pound of high-test calcium hypochlorite in ten (10) gallons of water or as recommended by the Manufacturer subject to approval by NPC.

#### **MW-4.3 Convertible Jet Pump**

##### **MW-4.3.1 Scope of Work**

The scope of work covers the supply, delivery, installation and test of one (1) set of convertible jet pump with sufficient horsepower rating capable of delivering a rated capacity of 2.6 m<sup>3</sup>/hr (11.5 gpm) at 35m head complete with all controls and necessary accessories, equipment foundation and anchor bolts including spare parts required during the 1 year warranty period as recommended by the pump manufacturer.

The supply shall include but not limited to the following:

- a) One (1) unit of 32mm Ø Gate Valve @ pump's suction;
- b) One (1) unit of 25mm Ø Gate Valve @ pump's discharge;
- c) One (1) unit of 25mm Ø Check Valve @ pump's discharge;
- d) Two (2) units of Pressure Gauges @ pump's suction and discharge;
- e) One (1) set of 32mmØ Stainless Steel Screen with 5mm Ø Slots and Brass Foot Valve @ pump's suction pipe; and
- f) One (1) lot of Standard spare Parts for convertible jet pump as recommended by the manufacturer for one (1) year operation.

##### **MW-4.3.2 Operating Conditions**

The convertible jet pump shall be installed in a well suitably drilled and developed under Section MW 4.2 of this specification. The pump shall be capable of automatically operated by a level switch installed in the elevated water storage tank or manually from a local control panel installed in the jet pump house.

**MW-4.3.3 Materials and Construction****a) Pump Assembly**

Pump shall be centrifugal type capable to discharge not less than 2.6 m<sup>3</sup>/hr (11.5 gpm) of water against a total dynamic head of not less than 35 meters. The pump shall be designed to operate continuously or intermittently with no fear of damage to the motor.

The materials used shall be cast iron body with corrosion and abrasion resistant impeller made of glass filled Noryl plastic or approved equivalent. Shaft shall be of high grade stainless steel, designed for maximum load-carrying capability.

The pump shall be of convertible jet pump, packer type designed to handle source water up to a depth of approximately 15 meters at reduced capacity. The pump shall be complete with necessary fittings and accessories to provide the safe and reliable operation of the pumping system.

Pump shall be directly coupled to the electric motor which complies with the latest NEMA standards.

The motor shall be operated on 230V, single phase, 60hz suitable for continuous operation. The motor shall be equipped with built-in overload protection and automatic reset to assure safe motor operation under normal field conditions.

Motor shall be provided with suitable electrical control and complete protective devices. The control relays of the motor starter shall be contained in the steel metal enclosures or control panel. The pump shall be operated in conjunction with the level controller that is to be installed with the above ground Elevated Water Storage Tank.

**b) Power Cable**

Power supply and control cables shall be included in the supply. Power supply shall be sourced from the field office and terminated in the pump's local control panel installed in the convertible jet pump house. The cables shall be sized suitably for the proper pump operation conforming to the requirements specified in the relevant Electrical specifications.

**c) Controls**

Motor shall be provided with suitable electrical controls and complete protective devices. The control equipment shall be of level switch actuated control type. The control relays shall be contained in the steel metal enclosures/control panel of the motor starter. The pump shall either be operated automatically in conjunction with the level switch installed in elevated water storage tank or manual-local control push buttons provided at the pump's local control panel installed in the jet pump house.

The local control panel shall include pump starter, circuit breaker, motor overload protection, pump control relay, internal 230-24 volt control transformer for supplying power to the instruments and control system, start/stop push buttons with indicating lights, power supply indicating light, failure or trouble alarm and other components required for proper operation of the convertible jet pump. The changeover switch for AUTO-LOCAL operation shall be provided in the control panel.

#### **MW-4.3.4 Jet Pump House**

The Contractor shall construct the Pump House which will house the Convertible Jet Pump in accordance with the attached Civil Work drawings. The pump house shall be provided with lighting and other amenities to conform with the requirements specified in the relevant Electrical and Civil works Technical Specifications and drawings.

#### **MW-4.3.5 Submittal**

The following documents shall be submitted by the Contractor for NPC's review and approval:

- a) Technical data, specifications and catalogues;
- b) Outline, assembly and installation drawings showing all the dimensions;
- c) Operation and maintenance manuals; and
- d) Complete test reports.

#### **MW-4.3.6 Spare Parts**

The Contractor shall supply recommended spare parts for one (1) year operation of the submersible pump which include but not limited to the following:

- a) One (1) set of bearing for each kind/type
- b) One (1) set of special gaskets
- c) One (1) lot of spares per Manufacturer's recommendation

#### **MW-4.4 Elevated Water Storage Tank**

##### **MW-4.4.1 General**

This section provides the essential information for the design, supply, installation, construction, test and commissioning of the complete Domestic Water Supply System to provide the water requirements of the Substation including the required excavation and backfilling of pipe trenches.

The work shall include, but not limited to the following:

- a) One (1) set of 900-liter Elevated Water storage tank complete with accessories; and
- b) One (1) lot of piping, valves, level switches and fittings including the required excavation and backfill.



The work covers the supply, delivery, installation and test of one (1) unit of elevated water storage tank with a capacity of not less than 900 liters (237gal).

#### **MW-4.4.2 Water Storage Tank**

The Contractor shall supply, deliver, install and test one (1) set of Water storage tank. The water storage tank shall have a minimum capacity of 900 liters and shall be of triple layer polyethylene type. The water storage tank shall be complete with manhole, inlet and outlet nozzles with valves, overflow pipe, strainer, drain nozzle with valve, pipe supports, access ladder and supporting steel structures.

Tank foundation and supporting steel structures shall be in accordance with requirements of relevant Civil Works specifications and drawings.

#### **MW-4.5 Domestic Water Supply Piping System**

##### **MW-4.5.1 Scope of Work**

The Contractor shall supply, install and test the Domestic Water Supply and Distribution Piping System including piping supports, fittings, all required excavation and backfill of pipe trenches.

The work shall include the installation of valves, valve boxes if necessary, gauges and other accessories to complete and make ready for safe and reliable operation of the system, but not limited to the following:

- a) Two (2) units of 25mm Ø Gate Valve @ tank's outlet and drain line;
- b) One (1) unit of 20mm Ø Gate Valve (isolation valve) @ control house supply line;
- c) Two (2) units of 20mm Ø Garden Hose Valve or Hose Bibb @ different locations outside the control House; and
- c) One (1) lot of domestic water piping, pipe fittings and other necessary accessories.

##### **MW-4.5.2 Pipe, Fittings and Accessories**

Domestic water supply piping to be used shall generally be made of Unplasticized Polyvinyl Chloride (uPVC) pipe, schedule 80 or class 150, conforming to ASTM D-1784 or approved equivalent, unless otherwise specified.

Unplasticized PVC pipe connection joints 80 mm (3") Ø and above shall be joined by rubber ring or solvent cement type connection per manufacturer's standard. Smaller sizes shall be of solvent cement type connection. Flanged connections may be used for connecting to flanged surfaces and shall be of the same material with the connected pipe with a rating of class 150 or ANSI 150.

Hot-dip galvanized steel pipe shall be used for deep well casing conforming to ASTM A 53 Gr. A, schedule 40 including pump suction pipe and discharge pipe up to pump outlet gate valve.

The domestic water system piping shall generally be laid underground. All trenches shall be provided with a cushion pad of at least 150mm sand and sandy soil bedding materials. All pipeline excavations shall be backfilled up to the level of the finished grade surface in layers of 150 and each layer shall be thoroughly compacted. Backfill materials shall be compatible soil taken from trench excavation and approved by NPC.

All pipes that cross roadways shall be provided with pipe sleeve made of steel material or RCP pipe to protect the pipe from various loads imposed by vehicles and shall extend 600mm beyond shoulder of each pavement side. Embedded water supply pipes in open areas shall be laid not less than 300mm from the ground surface to the bottom of pipe.

PVC pipe installed aboveground shall be properly supported to avoid pipe sagging. Pipe covering made of steel or metal shall be provided in case there is high risk of damaging the pipe during normal operation and maintenance.

All trench excavation and backfill works shall be done in accordance with pertinent provisions specified in the Civil Works Specifications.

#### **MW-4.5.3 Valves and Accessories**

All gate and globe valves, 65mm Ø and over shall be of OS & Y with rising stem, solid wedge type disc for gate valves and plug type disc for globe valves, bolted, bonnet, bolted gland and have flanged ends with the following materials of components:

- |                     |   |                        |
|---------------------|---|------------------------|
| a) Body & bonnet    | - | Cast iron              |
| b) Stem             | - | Bronze or brass        |
| c) Seat ring & seat | - | Bronze or bronze faced |
| d) Wedge or disc    | - | Bronze or bronze faced |

Gate and globe valves, 50mm Ø and smaller shall be made of bronze, rising stem, union bonnet, solid wedge or plug type disc, and screwed ends. Valves installed in valve boxes shall have flanged ends for easy replacement or if valves with screwed ends are used, appropriate unions shall be installed.

Check valve shall be of swing disc type, cast bronze body for 50mm Ø and below and designed for mounting in horizontal piping runs.

Valves of all sizes shall have a rating of not less than Class 150.

Garden hose connection valves or hose bibbs shall be of bronze material, 20mm size and outfitted with male thread hose connections.

Strainers shall be of Y-type with cast iron or PVC body material and flanged or screwed ends. Screen elements shall be of stainless steel construction with minimum of 40-mesh size.

The pressure gauge shall be of bourdon tube type with design measurement range to be selected so that normal pressure measured shall lie between 50 to 75% of the designed range. The gauge shall have a solid front case with at least 80mm Ø minimum size of dial gauge. Each pressure gauge shall be provided with cast bronze material isolation valve.

A level switch shall be supplied and designed for proper operation of the jet pump to control water level in the tank.

It shall be of magnetic type with a float carrying a permanent magnet that sets on switch mounted on tank top. The control shall be supplied with normally closed contacts. The operation shall be such that two (2) controls shall be used to control operation of the jet pump. One control is set for turn-off level and the other is set for the turn-on level which is approximately 60% capacity of the tank. A magnetic starter or contactor with a holding contact shall be supplied, which hold circuit-in after level drops below turn-on control. The level switch shall have stainless steel chamber and float with 2-level set points (adjustable).

#### **MW-4.5.4 Installation**

The Contractor shall install the piping system in a thorough manner and with good workmanship in accordance with the construction drawings and specification or as directed by NPC. No installation work for underground pipe shall commence unless trench excavation has been approved by NPC.

All pipes, fittings, valves and appurtenances shall be free from dirt or other foreign matters before laying. In the installation of the pipes, care shall be taken to prevent the pipes from becoming clogged during the progress of the work. Should any pipe become either partially or wholly clogged before final completion of the work, it shall be cleaned out by the Contractor in a manner satisfactory to NPC or shall be replaced by and at the expense of the Contractor. Open ends shall be temporarily plugged, otherwise suitably closed when necessary.

Special care shall be taken in carrying out the installation of joints, branches, valves and other fittings.

All piping works shall be coordinated with any other work at site and with existing installation so that interference between piping and other structural features will be avoided. In case interferences occur, NPC will decide which work is to be relocated.

Where pipeline are laid, the trench shall be provided with a cushion pad of at least 100 mm sand and sandy soil bedding materials.

Embedded water supply pipes in open areas shall be laid not less than 300mm from the ground surface to the bottom of pipe.

All pipeline excavation shall be backfilled up to the level of the finished grade surface in layers of 150 mm and thoroughly compacted. Backfill materials shall be compactable soil taken from trench excavation and approved by NPC. Trench excavation and backfilling works shall be done in accordance with the pertinent provisions of the Civil Works Technical Specifications.

All pipes that cross roadways shall be provided with pipe sleeve of steel material or reinforced concrete pipe to protect the pipe from various loads imposed by vehicles and shall extend 600mm beyond shoulder of each pavement side.

PVC pipe installed aboveground shall be properly supported to avoid pipe sagging. Pipe covering made of steel or metal shall be provided in case there is high risk of damaging the pipe during normal operation and maintenance.

All existing facilities affected and damaged during the installation of piping shall be replaced and/or restored to its original appearance by the Contractor at his own expense.

Transportation, storage and erection shall be in strict accordance with manufacturer's recommendations. Erection shall be such as to prevent stress in the piping.

All trench excavation and backfill works shall be done in accordance with pertinent provisions specified in the Civil Works Specifications.

#### **MW-4.6      Testing and Cleaning**

##### **MW-4.6.1    General**

After installation of the equipment and piping system the Contractor shall perform necessary tests at site to determine its compliance with the requirements of the specifications. All costs for testing shall be borne by the Contractor.

The Contractor shall submit the following for review and/or approval by NPC prior to the conduct of test for all equipment and system supplied by the Contractor:

- a) Test procedures prior to test; and
- b) Test and inspection reports.

All equipment and appurtenances necessary to carry out the tests and any repair, if required, shall be borne by the Contractor.

**MW-4.6.2 Convertible Jet Pump**

The pump and motor shall be subjected to factory tests to determine its conformance with the requirements of the specifications and approved test procedures which shall include but not limited to the following:

- a) Pressure hydrostatic proof of the casing to 1.5 times the maximum pressure for 30 minutes;
- b) Report of the characteristic curves such as Head vs. Flow and Efficiency vs. Flow, etc.;
- c) Test of uninterrupted operation to full flow and maximum height of each pump motor set for one(1) hour;
- d) Test of uninterrupted operation without load for each pump motor set for one(1) hour; and
- e) Functional test of the control system of the assembly, sub-assembly or parts of the equipment.

**MW-4.6.3 Elevated Water Storage Tank**

Upon completion of the tank, it shall be filled with water at a proper pressure to fill the tank to the maximum water level. The water shall remain in the tank for at least Twenty (24) hours after which observations for leaks and other defects shall be made.

All defects shall be corrected by the Contractor to the satisfaction of NPC before final acceptance of the work is made. Any leakage that is disclosed in the test shall be repaired by the Contractor.

All equipment and appurtenances necessary to carry out the tests and any repair, if required, shall be borne by the Contractor.

**MW-4.6.4 Domestic Water Piping System**

The piping system shall be hydrostatically tested at a pressure 1.5 times the design pressure or maximum working pressure of the system for a period of not less than 30 minutes. Test may be applied to whole assembly of the entire piping system. During the test, valves shall be opened and closed. Before starting the test procedure, the piping shall be flushed and cleaned thoroughly. When filling the line with water, all air shall be removed.

There shall be no leakage or whatsoever from the piping, fittings and connections for each assembly tested while the system is under test pressure for a period of not less than the specified time or the total time to inspect all portions of the water line under test, whichever is longer.

Any leakage or defect disclosed by the test prior to the acceptance shall be corrected and repaired by the Contractor at his own expense and to the satisfaction of NPC.

Before any tests are made, the Contractor shall notify NPC so that such test may be witnessed by NPC or his duly authorized representative. All expenses incurred during the test shall be borne by the Contractor.

Before any test is made, the Contractor shall notify NPC in advance so that such test may be witnessed. All expenses that may be incurred during the tests shall be borne by the Contractor.

#### **MW-4.7      Painting**

The Contractor shall be responsible for the adoption of preparation procedures and protective coating systems that are suitable for the environment experienced by the various equipment and piping systems and conforming manufacturer's recommendation and applicable standards. Painting shall generally be applied to metallic surfaces unless otherwise specified.

Where a specific coating system is mentioned elsewhere in the specification, the Contractor shall accept responsibility for the suitability for such system. The Contractor has the option to nominate an alternative coating system that is of equal or better quality subject for the approval of NPC.

All other equipment and steel piping installed outdoors and indoors shall be prime coated with 80 microns DFT zinc rich epoxy paint and 80 microns DFT of chlorinated rubber for each intermediate and topcoat.

#### **MW-4.8      Disinfection of Elevated Water Storage Tank and Domestic Water Piping System**

The water storage tank and domestic water piping system shall be disinfected after testing and before being put into use. Before disinfection, the tank and piping should be drained, flushed, re-drained and refilled. In refilling, care must be taken to avoid entraining or entrapping air in the tank. The Contractor may use any of the methods of disinfection as recommended by the American Water Works Association (AWWA) or any of the following kinds of treatment:

- a) Chlorine Gas-Water Mixture;
- b) Calcium-Hypochlorite or equal; or
- c) Dry Calcium Hypochlorite or Chlorinated Lime and Water Mixture.

Retention period shall be at least 24 hours and shall produce not less than 10 ppm at extreme end of the lines at the end of the retention period. After flushing, residual chlorine must be reduced to less than 1 ppm.

Disinfection of the well shall be done after developing and testing operations are completed to the satisfaction of NPC and shall be performed to conform with the requirements as specified in Clause MW-4.2.4.

#### **MW-4.9 Submittal**

The Contractor shall submit to NPC the complete installation details prior to start of works and the complete well-drawdown test results upon completion of the drilling.

The Contractor shall also submit the technical specifications/data and brochures/catalogs of the jet pump, elevated water storage tank, level switches/gauges, piping materials, valves and other accessories for review and approval of NPC prior to purchase.

The following documents shall be submitted by the Contractor for NPC's review and approval.

- a) Complete data, specifications and catalogues;
- b) Outline and assembly drawings;
- c) Field assembly, installation and test procedures;
- d) Complete shop and field test reports for convertible jet pump and elevated water storage tank;
- e) Operation and Maintenance Manuals of convertible jet pump and elevated water storage tank; and
- f) Wiring diagram of the electrical control and termination including arrangement and type of control boxes/panel.

#### **MW-5.0 AIRCONDITIONING AND VENTILATION SYSTEM**

##### **MW-5.1 General**

This section provides the essential information for the Air Conditioning and Ventilation System equipment to be supplied, installed and tested by the Contractor.

All air-conditioning equipment and Ventilation System shall preferably have one Brand name and shall be the standard product of a reputable A/C manufacturer. In case other brand of A/C and Ventilation equipment are to be used to meet with the specific requirements in the bid document, catalogues and other supporting documents shall be submitted for NPC's review and approval.

Power supply for the ventilation and air-conditioning equipment shall be 230V, single phase, 60 hz.

Refrigerant to be used shall be environmental friendly.

All necessary transformers and electrical materials shall be included in the Contractor's supply if power ratings provided are other than the one's specified above.

### MW-5.2 Design Conditions

#### a) Outdoor Conditions:

Dry Bulb Temperature	:	35°C
Wet Bulb Temperature	:	27°C
Relative Humidity	:	80% to 100%

#### b) Indoor Conditions (for air-conditioned areas):

Dry Bulb Temperature	:	24°C ± 3°C
Relative Humidity	:	50% ± 5%

#### c) Area to be air-conditioned shall be:

- Control Room and Switchgear Area (as indicated in the Schedule of Equipment and as shown in the Bid Drawings)

#### d) Area to be ventilated shall be:

- Battery Room - 10 air changes per hour
- Comfort Room - 10 air changes per hour

### MW-5.3 Schedule of equipment

#### a) Air-Conditioning Unit

	Location	Quantity	Rating	Type
a.1	Control Room	Two (2) units	21,600 KJ/Hr	Split - Inverter (Wall Mounted)
a.2	Switchgear Area	Two (2) units	12,000 KJ/Hr	Split - Inverter (Wall Mounted)

#### b) Ventilation Unit

	Location	Quantity	Rating	Type
b.1	Battery Room	One (1) unit	425 m <sup>3</sup> /h	Wall Mounted (Explosion Proof)
b.2	Restroom	One (1) unit	170 m <sup>3</sup> /h	Wall Mounted



**MW-5.4 Inverter Type Air-conditioning System****MW-5.4.1 Scope of Work**

The Work called for in this specification includes the design, furnishing, delivering, installing and testing of split type air conditioners (inverter type) including refrigerant pipes and mounting brackets and concrete pads to provide a fully ventilated and air-conditioned rooms. The work shall include other accessories even though not specifically mentioned in this specification but are necessary to obtain a complete set for the safe and reliable operation of the system as a whole.

All installation works shall include provision of opening on concrete walls, boring through walls, construction of concrete foundations for outdoor units as required, structural supports for indoor and outdoor units, layout of insulated refrigerant piping, piping supports including excavation and backfilling for embedded refrigerant piping as required, cables/wiring and other necessary accessories to complete the system.

All electrical materials such as circuit breakers, automatic controls, including all power and control wires, supervision, electrical outlets, fittings and conduits for interlocking the operation of the indoor units and outdoor units shall be included and provided by the Contractor including complete system of automatic temperature controls.

All air conditioning units (window type) to be supplied and installed shall have the following features/accessories but not limited to:

- With Remote Controller and Holder
- With automatic and manual swing louver control
- With control switch
- Cool Mode
- Fan Mode
- Automatic Mode

The type and quantity of air conditioning equipment to be supplied shall be as specified in Clause 5.3 (Schedule of Equipment) or shown on the drawings.

**MW-5.4.2 Split-Type Air-conditioning Systems****MW-5.4.2.1 Fan Coil Unit (Indoor Unit)**

The fan coil units shall be factory-built, factory-tested, and installed in accordance with the manufacturer's recommendations. The unit shall be complete with motor/blower assembly, evaporator coil, low voltage components, frame, cabinet, cleanable air filters, condensate drain, etc.

Unit casing shall be fabricated of heavy-gauge galvanized steel or other approved corrosion-resistant materials reinforced with steel angle framework and shall be insulated with fiberglass or other approved insulated materials for excellent thermal and acoustic insulation.

The centrifugal blower wheels shall be statically and dynamically balanced for smooth and quiet operation. Fan housing and motors shall be designed to minimize vibration inside the unit. Fan and motor bearings shall be easily accessible for maintenance and lubrication.

The evaporator coil shall be factory tested under pressure for leaks and completely dehydrated under vacuum.

Refrigerant control shall utilize thermostatic expansion valve.

Air filters shall be cleanable and removable type.

Condensate drain pan shall be of heavy gauge galvanized steel or other approved corrosion-resistant material. Condensate from FCU shall be drained to the nearest drain line using G. I. piping or other approved corrosive-resistant material.

The cooling system shall be provided with safety devices to protect the system against damage from unusual operating conditions.

The Contractor shall provide other accessories such as discharge grilles, return grilles, etc.

Types of indoor units (ceiling suspended, wall mounted or floor standing) shall be as specified in the schedule of equipment or shown on the drawings.

#### **MW-5.4.2.2 Condensing Unit (Outdoor Unit)**

The condensing units shall be weatherproof, factory-built, factory-tested and installed in accordance with manufacturer's recommendations. The unit shall be air-cooled type, complete with compressor/motor, condenser coils, condenser fan/motor, safety devices, controls, etc.

The unit casing shall be weatherproof constructed of heavy gauge galvanized steel topped with two (2) coats of baked enamel for durability and protection against corrosion or other approved corrosive-resistant material.

Condenser fans shall be direct-driven dynamically balanced propeller type. Fans/motors shall be designed to minimize vibration inside the unit. Fan and motor bearings shall be easily accessible for maintenance and lubrication.

Type of compressor depends on the capacity of the system (see schedule of equipment) or manufacturer's standard. Safety devices shall be provided to protect the system against damage from unusual operating conditions.

#### **MW-5.4.2.3 Refrigerant and Piping System**

The Contractor shall design, furnish and install the refrigerant piping from fan coil unit to the condensing unit. Exact location of equipment and piping route shall be coordinated with NPC prior to installation.

Refrigerant to be used shall be environment friendly.

Refrigerant piping shall be seamless hard drawn copper preferably single piping connection from the indoor unit to the outdoor unit for simple installation.

All parts in contact with copper piping shall be copper plated. Hangers and supports for all piping shall be selected as applicable to suit actual condition of the existing structures.

All suction piping to compressor shall be insulated with pre-sized fiberglass insulation covered with aluminum vapor barrier or other approved insulation per manufacturer's standard. Insulation should be installed on clean and dry surfaces. All insulation shall be continuous through walls, ceilings and sleeves.

#### **MW-5.5 Ventilation Unit**

##### **MW-5.5.1 Scope of Work**

The Contractor shall furnish, deliver, install and test the ventilation system equipment complete with all the necessary appurtenances for its efficient operation. The scope of supply shall include all mounting supports and fixing materials required to complete the installation and ready for operation.

##### **MW-5.5.2 Wall Mounted Exhaust Fans**

Thru-the-wall propeller exhaust fans shall be provided at the areas as specified in the schedule of equipment.

Each unit shall be properly sized to conform with the required air changes per hour at free air for this particular application but in no case be less than those specified elsewhere in this specification. Unit installed/mounted on the wall and directly discharges exhaust outside the building shall be provided with automatic shutter. It shall be of the direct driven type and corrosion resistant to operate on a 230 V, single phase, 60 Hz.

Exhaust fan for the battery room shall be explosion-proof and shall be of corrosion resistant materials considering its exposure to acid fumes.

#### **MW-5.6 Installation and Painting**

The Air-Conditioning Units and Exhaust Fans shall be installed as indicated in the drawings or as directed by NPC. After installation, all exposed and unfinished surfaces shall be thoroughly cleaned and washed possibly by chemical of all rust, oil and other foreign matters and shall be repainted in accordance with the manufacturer's standard or as approved by NPC.

Likewise, all surfaces and supports shall be thoroughly cleaned of rust, oil and other foreign matters and shall be painted with epoxy primer and two (2) coats of finish paint.

**MW-5.7 Spare Parts**

The Contractor shall supply the standard spare parts for one (1) year operation or as recommended by the manufacturer.

**MW-5.8 Acceptance Test**

Prior to acceptance of the Works, the equipment shall be tested in the presence of NPC to determine whether the requirements of the specifications have been met. Any defects found that are inherent in the equipment shall be remedied at the expense of the Contractor.

**MW-5.9 Submittal**

Prior to purchase and implementation of the works, the Contractor shall prepare and submit five (5) copies of the following drawings/documents for review/approval of NPC:

- a) Dimensional outline/assembly drawings of mechanical equipment and associated devices.
- b) Manufacturer's catalog sheets, marked as necessary, to indicate materials or equipment being furnished including instruments for control system;
- c) Complete control schematic and wiring diagrams for all equipment to be furnished;
- d) List of recommended Spare Parts and Special Tools; and
- e) Operation and Maintenance Manuals.

**MW-6.0 FIRE FIGHTING SYSTEM****MW-6.1 Scope of Work**

The Contractor shall supply the specified number of Underwriter Laboratories/Factory Mutual approved Portable Type Fire Extinguishers complete and ready for operation and shall be installed at their corresponding place of use as specified in the particular specifications and as shown on the drawings.

- a) Four (4) units of Portable Type Fire Extinguisher, Clean Agent (HCFC or Halotron I Type), 7.1 kg. (15.5 lbs), wall-hung type and UL/FM approved.

**MW-6.2 Fire Extinguisher**

Fire extinguishers shall be Underwriter Laboratories/Factory Mutual approved and of rechargeable cylinder with five (5) years guarantee against leak.

Each fire extinguisher cylinder shall be complete with release valve, dial gauge indicator, appropriate length of hose with nozzle and locking pin.

The 7.1 kg (15.5 lbs.) capacity wall-hung type fire extinguishers shall be complete with carrying handle and wall-mounting bracket.

Portable fire extinguishers shall be suitable for the protection against class ABC fires using Clean Agent (HydroChloroFluoroCarbon or Halotron I Type) that is environmentally safe and leaves no residue.

The fire extinguishers shall be check-weighed at interval of six (6) months from the date of delivery for a period of one (1) year and if found to be undercharged (unless used by an NPC personnel) shall be filled and recharged by the Contractor at no expense to NPC.

**MW-6.3 Submittal**

The Contractor shall submit the technical specifications/data and brochures/catalogs of the fire extinguishers for the approval of NPC prior to purchase.

**MW-7.0 MEASUREMENT OF PAYMENT**

Measurement for payment for all works shall be based on the bid price of each item as shown in the Bill of Quantities. The cost shall cover all works required and described in the pertinent provisions of the specifications.

Measurement for payment for pipes shall be based on the bid price of actual length of pipe installed as shown in the Bill of Quantities. The cost shall cover all works required including excavation, sand bedding, backfilling, testing, painting and other works and services described in the pertinent provisions of the specifications.



REPUBLIC OF THE PHILIPPINES  
**NATIONAL POWER CORPORATION**  
(Pambansang Korporasyon sa Elektrisidad)

## **BID DOCUMENTS**

**Name of Project :** SUPPLY, DELIVERY, CONSTRUCTION,  
INSTALLATION, TESTING AND COMMISSIONING  
OF 5MVA BUENAVISTA SUBSTATION  
INCLUDING ELECTRICAL EQUIPMENT OF  
69KV FEEDER NO. 2 OF MOGPOG SUBSTATION

**Project Location :** Buenavista and Mogpog, Marinduque

**Specs No. :** LuzP23Z1596Sce

**Contents:**

**VOLUME III OF IV**

- |             |                                  |
|-------------|----------------------------------|
| SECTION I   | - INVITATION TO BID              |
| SECTION II  | - INSTRUCTIONS TO BIDDERS        |
| SECTION III | - BID DATA SHEET                 |
| SECTION IV  | - GENERAL CONDITIONS OF CONTRACT |
| SECTION V   | - SPECIAL CONDITIONS OF CONTRACT |
| SECTION VI  | - TECHNICAL SPECIFICATIONS       |

**PART I – TECHNICAL SPECIFICATIONS**

**PART II – TECHNICAL DATA SHEETS (ANNEXES A & B)  
(ELECTRICAL WORKS)**

- |              |                      |
|--------------|----------------------|
| SECTION VII  | - BILL OF QUANTITIES |
| SECTION VIII | - BIDDING FORMS      |
| SECTION IX   | - BID DRAWINGS       |

**Design and Development Department**



**PART II - TECHNICAL DATA SHEETS****EW - ELECTRICAL WORKS****TABLE OF CONTENTS**

<b>CLAUSE NO. NO.</b>	<b>TITLE</b>	<b>PAGE</b>
<b>ANNEX A (TO BE SUBMITTED WITH THE BID PROPOSAL)</b>		<b>1</b>
<b>A.1.0</b>	<b>POWER TRANSFORMER</b>	<b>1</b>
<b>A.2.0</b>	<b>POWER CIRCUIT BREAKER</b>	<b>3</b>
<b>A.3.0</b>	<b>METALCLAD SWITCHGEAR</b>	<b>4</b>
<b>A.4.0</b>	<b>LINE PROTECTION SYSTEM</b>	<b>6</b>
<b>A.5.0</b>	<b>SUBSTATION PROTECTION SYSTEM</b>	<b>8</b>
<b>ANNEX B (TO BE SUBMITTED DURING THE POST-QUALIFICATION)</b>		<b>10</b>
<b>B.1.0</b>	<b>GENERAL TECHNICAL REQUIREMENTS</b>	<b>10</b>
<b>B.2.0</b>	<b>POWER TRANSFORMER</b>	<b>14</b>
<b>B.3.0</b>	<b>POWER CIRCUIT BREAKER</b>	<b>27</b>
<b>B.4.0</b>	<b>DISCONNECT/EARTHING SWITCH</b>	<b>34</b>
<b>B.5.0</b>	<b>MAIN CONTROL SWITCHBOARD</b>	<b>39</b>
<b>B.6.0</b>	<b>METALCLAD SWITCHGEAR</b>	<b>43</b>
<b>B.7.0</b>	<b>SURGE ARRESTER</b>	<b>50</b>
<b>B.8.0</b>	<b>INSTRUMENT TRANSFORMERS</b>	<b>54</b>
	B.8.1 Current Transformers (Protection and Revenue Meter)	54
	B.8.2 Voltage Transformers (Protection and Revenue Meter)	59
<b>B.9.0</b>	<b>POWER/CONTROL/INSTRUMENTATION CABLES</b>	<b>64</b>
<b>B.10.0</b>	<b>SUBSTATION STEEL STRUCTURES</b>	<b>69</b>
<b>B.11.0</b>	<b>INSTALLATION MATERIALS</b>	<b>71</b>
	B.11.1 Bus Conductors and Hardwares	71
	B.11.2 Station Insulators	74

Name of Firm

Name & Signature of  
Representative

Designation

B.12.0	GROUNDING SYSTEM.....	78
B.13.0	AC AND DC STATION AUXILIARY SWITCHBOARD .....	83
B.14.0	STORAGE BATTERIES.....	90
B.15.0	BATTERY CHARGER.....	96
B.16.0	STATION SERVICE TRANSFORMER.....	101
B.17.0	CONDUITS & CABLE TRAY SYSTEMS.....	105
B.18.0	LIGHTING SYSTEM.....	106
B.19.0	LINE PROTECTION SYSTEM .....	110
B.20.0	SUBSTATION PROTECTION SYSTEM.....	123
B.21.0	REVENUE METER.....	138

---

Name of Firm

---

Name & Signature of  
Representative

---

Designation



**A.1.0 POWER TRANSFORMER****A.1.1 Technical Features and Requirements**

- a. Manufacturer  
b. Type and Designation  
c. Country of Origin

**Contractor's Data****A.1.2 Transformer Description**

	<b>NPC Requirement</b>	<b>Contractor's Data</b>
a. Number of phase	3-phase	
b. Insulation	Mineral oil	
c. Application	Substation transformer	
d. Class	Outdoor	
e. Continuous rated output capacity at 65°C max. temp. rise, MVA	5	
f. Self-cooled rating (ONAN)	5	
g. Percent overload, %	20%	
h. Type of overload capability (specific cyclic or short time emergency loading)	According to IEC 60354 normal cyclic loading	
i. Type	Two-winding Transformer	
j. Winding connections		
1. H-winding	Delta	
2. X-winding	Wye, grounded	
k. Insulation level:		
Nominal operating voltage level for equipment		
1. H-winding, kV	69	
2. X-winding, kV	13.8	
Rated Voltage for equipment:		
1. H-winding, kV	72.5	
2. X-winding, kV	15	
3. H/X-winding, neutral terminal, kV	25/15	

**NPC Requirement****Contractor's Data**

Name of Firm

Name & Signature of  
Representative

Designation

l. Basic Impulse Level:		
1. H-winding, kV	350	
2. X-winding, kV	110	
3. H/X-winding, neutral terminal, kV	150/110	
m. Exciting current at rated voltage and frequency and based on maximum MVA rating of high voltage winding not more than		
	1.5%	

**A.1.3 Capitalized Cost for Transformer Losses**

When comparing between tenders, the capitalized cost for transformer losses will be used:

1. No load loss at 100% of rated voltage on mid-tap, (NL-L)  
\$ 4,500.00/kW
2. Load loss related to 85°C, (LL)  
\$ 3,200.00/kW
3. Auxiliary Loss for Stage 1 Cooling, (AuxL1)  
\$ 1,750.00/kW
4. Auxiliary Loss for Stage 2 Cooling, (AuxL2)  
\$ 1,300.00/kW

In the bid evaluation, the figure listed above will be multiplied by its respective guaranteed loss value in kilowatts, and the resulting figures will be added to the bid price to give total evaluated price to bid comparison.

**A.1.4 Transformer Guaranteed Losses**

Transformer Guaranteed Losses at Rated MVA, frequency, voltage & temperature.

	Contractor's Data
a. No-Load Losses, kW	
b. Load Losses, kW	
c. Stage 1 Cooling Losses, kW	
d. Stage 2 Cooling Losses, kW	
e. Total Losses, kW (a+b+c+d)	

Name of Firm

Name & Signature of  
Representative

Designation

**A.2.0 POWER CIRCUIT BREAKER****A.2.1 Technical Characteristics and Requirements****Contractor's Data**

- a. Manufacturer
- b. Type and Designation
- c. Country of Origin


**A.2.2 Circuit Breaker Electrical Characteristics**

	<b>NPC Requirement</b>	<b>Contractor's Data</b>
a. Rated Maximum Voltage, kV	72.5	
b. Rated System Voltage, kV	69	
c. Rated Insulation Level		
1. Short-duration Power Frequency Withstand Voltage, kV rms	140	
2. Lightning Impulse Withstand Voltage, kV, (peak value)	325	
d. Rated continuous current at System Frequency, A rms	600	
e. Rated Short Time Withstand Current, kA rms	20	
f. Rated duration of short circuit current, sec.	3	
g. Rated Interrupting Time, cycles	5	
h. Maximum Symmetrical Interrupting Capability, kA rms	23	
i. Rated peak withstand current, kA rms	37	
	O-0.3s CO-3min	
j. Reclosing Duty Cycle	CO	
k. Minimum reclosing time, cycles	20	

**A.2.3 Circuit Breaker Physical Characteristics**

a. Medium of Interrupting	SF6	
b. Interrupting Module	Live Tank	

Name of Firm

Name & Signature of  
Representative

Designation

**A.3.0 METALCLAD SWITCHGEAR****A.3.1 Technical Characteristics and Requirements****Contractor's Data**

- a. Manufacturer \_\_\_\_\_  
b. Country of Origin \_\_\_\_\_

**A.3.2 General Technical Data and Requirements for the Switchgear**

	<b>NPC Requirements</b>	<b>Contractor's Data</b>
a. Rated service voltage, kV	13.8	_____
b. Rated voltage, kV	15	_____
c. Number of phases	3	_____
d. Current rating		
1. Continuous, A	600	_____
2. Short – time withstand current, kA rms,	18 both main and earthing circuit	_____
3. Peak Withstand Current. kA peak	23 both main and earthing circuit	_____
4. Short time current duration, sec.	3 for both main and earthing circuit	_____
e. Rated Insulation Level		
1. Power Frequency Withstand, kV rms	45	_____
2. Lightning Impulse withstand voltage, kV peak	110	_____
f. Rated Power Frequency, Hz	60	_____
g. Material		
1. Main Bus	Copper	_____
2. Vertical Bus	Copper	_____
h. Type of Main Bus Connections	Bolted	_____
i. Vertical to Main bus connection method	Bolted	_____
j. No. of circuit breakers per vertical section	one	_____

Name of Firm

Name & Signature of  
Representative

Designation

**A.3.3 Metalclad Switchgear Physical Characteristics**

	<b>NPC Requirement</b>	<b>Contractor's Data</b>
a. Type (Outdoor, Indoor) If outdoor, specify "walk-in" or "non walk-in"	Outdoor	
b. Doors	Non-Walk-in	
c. Protection class applied	Gasketed	
d. Cable and/or Bus Duct Entrance	IP 55	
1. Power Supply	Bottom	
2. Power Feeder	Bottom	
3. Control cables	Bottom	
e. Rodent proofing	To be provided	

Name of Firm

Name & Signature of  
Representative

Designation

**A.4.0 LINE PROTECTION SYSTEM****A.4.1 Technical Characteristics and Requirements****Contractor's Data**

- a. Country of Origin
  - 1. Main Relay
  - 2. Back – up Relay
- b. Manufacturers
  - 1. Main Relay
  - 2. Back – up Relay
  - 3. DEF Protection
  - 4. Auto-reclosing Relay
  - 5. Synchro/Voltage Check Relay
  - 6. Stub Protection
  - 7. Transmission Line Overvoltage Protection
  - 8. Remote Back-up Protection
  - 9. Fault Locator


**A.4.2 Line Parameters****NPC  
Requirement****Contractor's  
Data**

- a. Voltage rating, kV
- b. System grounding

69	
Solidly grounded	

**A.4.3 Instrument Transformer Requirements**

- a. VT Ratio
- b. VT Secondary Voltage
- c. Current Transformer Secondary Rating, A
- d. Current Transformer Ratio
- e. Frequency

350/600:1	
115/66.4V <sub>L-G</sub>	
with System	
Voltage 69kV <sub>L-L</sub>	
1 A	
600 : 1A	
60 Hz	

Name of Firm

Name & Signature of  
Representative

Designation

**A.4.4 Protective Line Relay Technical Features and Characteristics**

	<b>NPC Requirement</b>	<b>Contractor's Data</b>
a. Construction	Microprocessor based and/ or Numerical	
b. Required no. of protection relay sets per line	Two sets per line	
c. Type	Distance Relay (21)	
1. Main	Directional/ Directional Ground Over Current Relay (67/67G)	
2. Back-Up		
d. For Main distance relay used:		
1. Required no. of measuring zones for protection	At least three forward directional time- stepped zones designated Z1, Z2, and Z3 with Z3 being able to be set in reverse direction	

Name of Firm

Name & Signature of  
Representative

Designation

#### A.5.0 SUBSTATION PROTECTION SYSTEM

### A.5.1 Technical Characteristics and Requirements

### Contractor's Data

- a. Country of Origin
  1. Transformer Protective Relay
  2. Breaker Failure Relay
  3. Bus Protective Relay
  4. Feeder Protective Relay
- b. Manufacturers
  1. Transformer Protective Relay
  2. Breaker Failure Relay
  3. Bus Protective Relay
  4. Feeder Protective Relay
- c. Model No.
  1. Transformer Protective Relay
  2. Breaker Failure Relay
  3. Bus Protective Relay
  4. Feeder Protective Relay
- d. Power Requirements, DC supply
  1. Transformer Protective Relay
  2. Breaker Failure Relay
  3. Bus Protective Relay
  4. Feeder Protective Relay
- e. Heat Dissipation, BTU
  1. Transformer Protective Relay
  2. Breaker Failure Relay
  3. Bus Protective Relay
  4. Feeder Protective Relay

[illegible]

### A.5.2 Instrument Transformer Data

## NPC Requirement

### Contractor's Data

- VT/CCVT Ratio
- VT/CCVT Secondary Voltage
- Current Transformer Secondary Rating
- Current Transformer Ratio

350/600:1	
115/66.4 V <sub>L-G</sub>	
with 69 kV <sub>L-L</sub>	
system voltage	
1A	
600/500/400/300/ 200/100:1A	

Name of Firm

**Name & Signature of Representative**

Designation



**A.5.3 Bus Protection Technical Features and Characteristics (69 kV Busbars)**

	<b>NPC Requirement</b>	<b>Contractor's Data</b>
a. Construction	Micro-processor based design (numerical/digital)	
b. Operating Parameters		
1. Bus differential relay		
a. Function Time	< 13 ms	
b. Setting Range	10 – 200 V	
2. Lock-out relay		
a. Type	Manual reset	
b. Operating time, ms	< 9ms	
	to be coordinated with no. of associated relays	
c. No. of contacts required		
d. Trip coil voltage operating range	70-145 Vdc	
e. Contact ratings		
1. Continuous	20 A	
2. 1 min.	40 A	

**A.5.4 Over Current Relays Operating Parameters and Technical Features  
(If Required)**

a. Construction	Micro-processor based design (numerical/digital)	
-----------------	--	--

Name of Firm

Name & Signature of  
Representative

Designation

**ANNEX B (TO BE SUBMITTED DURING THE POST-  
QUALIFICATION)****B.1.0 GENERAL TECHNICAL REQUIREMENTS****B.1.1 Project Requirements**

All standard accessories, including those not indicated in this Specification, shall be furnished.

The detailed work to be performed by NPC or Contractor for the Project shall be as follows:

	<b>NPC</b>	<b>Contractor</b>
Design & Engineering		X
Fabrication & Manufacture of Substation Equipment and its accessories per specification		X
Factory Tests (Design & Routine)	X <sup>1</sup>	X
Packing and Delivery to Port of Loading		X
Delivery from Port of Loading (FOB) to Port of Entry (CIF Port of Entry)		X
Loading/Unloading		X
Delivery from Port of Entry to Site		X
Unloading at Site or NPC Stockyard		X
Storage, Moving and Care of Goods		X
Checking All Parts (at Delivery Port or Site)		X
Unpacking (at Site)		X
Foundations		X
Foundation Piers		X
Interconnecting Shipping Sections		X
Tools for Installation and Testing		X
Installation		X
Tools for Maintenance		X
Spare Parts		X
Cable and Wire Connections		X
Cable Schedule		X
Oil Filling and Treatment of Oil (for transformers, reactors)		X

<sup>1</sup> NPC representative(s) to witness Factory Routine Tests, if required in the Technical Data Sheets of every equipment.

Name of Firm	Name & Signature of Representative	Designation
--------------	------------------------------------	-------------

## SECTION VI – TECHNICAL SPECIFICATIONS

	NPC	Contractor
Field Testing (Pre-Commissioning) <sup>2</sup>	<u>X <sup>2</sup></u>	<u>X</u>
Calibration of Instrument & Controls		<u>X</u>
Quality Assurance Control	<u>X</u>	<u>X</u>
Touch-up Paint		<u>X</u>
Commissioning <sup>2</sup>	<u>X <sup>2</sup></u>	<u>X</u>

The services of a competent field service engineer or technician \_\_\_\_\_ is  
required under this contract (Is, is  
not)

**B.1.2 Site Conditions and Environment**

The expected environmental and meteorological conditions for the location of the  
equipment installation are as follows:

Description	NPC Requirements
a. Elevation above sea level	<u>Not higher than 1000m</u>
b. Equipment location (indoor, outdoor)	<u>Outdoor</u>
c. Ambient conditions at equipment location	
1. Temperature range °C	<u>0 – 40</u>
2. Relative humidity %	<u>75 –95 non-condensing</u>
d. Maximum outdoor daily average temperature, °C	<u>32</u>
e. Outdoor air conditions:	
1. Tropical (Yes, No)	<u>Yes</u>
2. Dust or Salt Laden (Yes, No)	<u>Yes</u>
f. Degree of Contamination (specify light, medium, heavy, or very heavy per IEC Std.)	<u>Very Heavy</u>
g. Maximum design wind velocity, kph	<u>240 kph</u>
h. Required creepage distance, mm/kV (Based on max. phase to phase voltage)	<u>31</u>
i. Flood level above equipment pedestal, mm	<u>300</u>
j. Other outdoor abnormal conditions: (Yes, No)	
1. hurricane (typhoon)	<u>Yes</u>
Design for seismic load (Yes, No): If Yes, refer to Section EW-1.10 of the Technical Specifications	
a. Acceleration Factor (horizontal)	<u>Yes</u>
1. Seismic zone factor, Z	<u>0.4G</u>

<sup>2</sup> NPC representative to approve procedures prepared by Contractor and witness every field testing and  
commissioning to be conducted for each of the substation equipment.

Name of Firm	Name & Signature of Representative	Designation
--------------	---------------------------------------	-------------

Equipment shall be shipped, prepared and protected  
for outdoor storage for period of: year

One (1)

### B.1.3 Other General Requirements

Description	NPC Requirements
a. Latest Edition of <b>ANSI Standards</b> in original book bound form to be provided for the following equipment: <sup>3</sup>	Refer to <b>Codes and Standard</b> under Technical Specifications.
1. Power Transformer	--- ditto ---
2. Power Circuit Breaker	--- ditto ---
3. Disconnect Switch	--- ditto ---
4. Surge Arrester	--- ditto ---
5. Instrument Transformers	--- ditto ---
6. Metal Clad Switchgear	--- ditto ---
7. Protective Relays	--- ditto ---
8. Grounding System	--- ditto ---
b. <b>Hardware</b> and <b>Software</b> to be provided as a complement for the submission of Final/As-Built Drawings	Yes
1. Type	PC compatible Laptop Intel Core i9 or Latest available on time of award
2. Processor	Fastest available 16 GB min.
3. Clock Frequency	2 TB min. (7200 RPM)
4. RAM capacity, GB	64-bit Stereo
5. Hard disk capacity, TB	Largest available
6. Sound card	14" LED SVGA / color monitor
7. Video card capacity	Latest Windows 11 OS with Hardcopy and CD Yes, Professional Edition Latest Version to be provided with hardcopy and CD
<u>Software:</u>	
1. Operating System	
2. Microsoft Office	

<sup>3</sup> The cost of **ANSI Standards** to be supplied shall be included in the cost of each equipment.

Name of Firm

Name & Signature of  
Representative

Designation

## SECTION VI – TECHNICAL SPECIFICATIONS

Description	NPC Requirements
3. Autocad Software	Yes, two (2) sets of latest version to be provided-with Hardcopy and CD
<u>Peripheral Connectivity:</u>	RS 232-C and USB 3.0 Ports
1. Communication Interface	Yes, 10/100/1000 Mbps (built in)
2. Network Interface	Yes, latest version
3. DVD ROM / WRITE	Yes, latest speed
4. DVD ROM Drive provided	Yes
5. Portable mouse provided	Yes
6. Built-in i.Link (IEEE 1394) port	Yes
7. 10/100/1000 Mbps RJ-45 PCI based with Wake-on LAN, DMI Capable	100-240 VAC, 1- $\Phi$ , 60 Hz
<u>Power Supply:</u>	No
1. Voltage	Four (4) <sup>4</sup>
2. UPS for the computer to be provided	
<u>Units to be provided:</u>	
1. Laptop	

<sup>4</sup> For use of Design and Development Department (2 units), SPUG- Palawan (1 unit) and Project Management Department, (1 unit) to be included in the cost for Substation Equipment.

Name of Firm	Name & Signature of Representative	Designation
--------------	---------------------------------------	-------------

**B.2.0 POWER TRANSFORMER****B.2.1 Technical Features and Requirements**

	<b>NPC Requirement</b>	<b>Contractor's Data</b>
Angular displacement for three-phase transformers ( <i>specify ANSI Std. or vector group symbol if IEC Std. is applied</i> )	ANSI Std. or IEC Std.	
Winding material shall be:		
a. H-winding	copper	
b. X-winding	copper	

**B.2.2 Capacity Ratings**

The maximum simultaneous continuous loading, in windings without exceeding the temperature rise limitations, under each cooling condition, shall be as follows:

a. Winding	H & X	
b. MVA Rating, per phase		
1. H-winding	5	
2. X-winding	5	
c. PF (lead/lag)	0.85 lag	
d. Type of cooling	OA	
e. Temperature Rise top oil, °C/Average Winding Temperature, °C	65/65	

**B.2.3 Impedance**

a. Impedance (Percent/MVA Base) at 85°C		
1. H-X winding at 5 MVA	Manufacturer's Data	

**B.2.4 Audible Sound**

a. Average audio sound level not more than, dB with excitation of	≤ 70 100%	
---	--------------	--

Name of Firm

Name & Signature of  
Representative

Designation

**B.2.5 Bushings**

The Contractor shall provide bushings as follows:

	<b>NPC Requirement</b>	<b>Contractor's Data</b>
a. Bushing class and standard: HV terminals (H):	To match MVA rating plus overload	
1. Rated current, A	72.5	
2. Insulation Class	350	
3. BIL in kV	2248	
4. Creepage length, mm		
LV terminals (X):	To match MVA rating plus overload	
1. Rated current, A	15	
2. Insulation Class	110	
3. BIL in kV	> 465	
4. Creepage length, mm		
LV neutral terminal, (X <sub>0</sub> )	same as for LV (X) terminal	
1. Rated current, A	15	
2. Insulation Class	110	
3. BIL in kV	> 465	
4. Creepage length, mm		
b. Provision for potential taps on the condenser bushings H-terminal bushings	To be provided	
c. Provision for test taps on the condenser bushings H-terminal bushings	To be provided	
d. Terminal connectors shall be provided as listed below. Each terminal shall have a maximum RIV level of 10 microvolts when energized at 125 percent of the rating of the associated winding.		

Name of Firm

Name & Signature of  
Representative

Designation

## SECTION VI - TECHNICAL SPECIFICATIONS

<u>Terminal</u>	<u>NPC Requirement</u>	<u>Contractor's Data</u>
(H)	Manufacturer's std.	
(X)	Manufacturer's std.	
(H <sub>0</sub> X <sub>0</sub> )	Manufacturer's std.	

<b>B.2.6 Temperature Indicator</b>	<u>NPC Requirement</u>	<u>Contractor's Data</u>
a. Supply of dial-type winding temperature indicators mounted on the transformer for top oil and hot spot temperatures mounted side by side with each other approximately 1500 mm above ground level	To be provided	
b. Monitoring Equipment for Remote Temperature Indication shall be provided (Yes, No)	To be provided <sup>1</sup> Microprocessor based	
1. Type		
2. Resistance Coil Hot Spot Temperature Indicator (Specify quantity/phase)	1/phase	
3. Transfer Switch	To be provided	
4. Instrument for Panel Mounting (size)	19" rack	
5. Required points for remote digital temperature recorder	2	
c. Equipment for Data Logging <sup>2</sup>	To be provided	
1. Number or Number Per Phase	1/phase	
	Resistance	
	Temperature	
2. Type:	Detector	

<sup>1</sup> Can be installed in the same rack for Transformer Operation Control System.<sup>2</sup> These functions shall be integrated in the Transformer monitoring and control system.

Name of Firm	Name & Signature of Representative	Designation
--------------	------------------------------------	-------------



## SECTION VI - TECHNICAL SPECIFICATIONS

**B.2.7 Sudden Pressure Relay**

	<b>NPC Requirement</b>	<b>Contractor's Data</b>
a. Sudden pressure relay	To be provided	
b. Type	Manufacturer's	
Sudden Pressure Relay alarm/ trip of the Transformers shall be integrated in the:	Data	
	Main Control Switchboard	

**B.2.8 Annunciator**

a. Annunciator in the remote transformer control cubicle	To be provided	
---	----------------	--

**B.2.9 Transformer Taps**

a. The taps specified in B.2.10 shall be full capacity taps and shall be connected as described therein.		
1. The taps, upon which all ratings shall be based, shall be for the:		
	69 ± 10% at 0.625% steps for the on-load tap changer	
High Voltage Winding, kV		
2. The transformer shall be shipped with a: (specify on- load, no-load) tap changers set at these taps	on-load	

**B.2.10 Tap Changer**

a. On-Load Tap Changing Mechanism		
1. A load tap changing mechanism for the transformer:	To be provided	
2. Taps above rating shall be (percent steps/number)	0.625% / 16	
3. Taps below rating shall be (percent steps/number)	0.625% / 16	
4. Operation and Control	Remote	
5. Tap changer rated current, A	By Contractor	
6. Power supply for motor, V	By Contractor	
7. Power requirement, motor, kW	By Contractor	
8. Degree of protection of transformer control system panel	IP 44	

Name of Firm

Name & Signature of  
Representative

Designation

## SECTION VI - TECHNICAL SPECIFICATIONS

	NPC Requirement	Contractor's Data
b. Protective relay (oil-flow operated) and a sudden-pressure operated protection relay with trip contact for the conservator of LTC	To be provided	
c. All tap changer functions, including tap changer position sensing, selection and display of "Auto-Manual" mode, oil-flow and sudden pressure operated relays (analog output=4-20 mA) shall be integrated in the Transformer monitoring and control system and MBSC	Yes	

**B.2.11 Bushing Current Transformer and Potential Devices**

a. Bushing current transformers with multi-ratios shall be supplied at the following terminals:	H & X (where applicable) & neutral	
b. Rated primary current, A:		
1. H-bushing	600	
2. X-bushing	600	
	To be based on the design requirements of the protection system by the supplier	
3. Neutral		
c. Rated secondary current, A:		
1. H-bushing	1 A	
2. X-bushing	1 A	
3. Neutral	1 A	
d. No. of Cores:		
1. H-bushing	2	
2. X-bushing	2	
3. Neutral	1	
e. Core Assignment:		
1. H-bushing:		
Core 1	Metering	
Core 2	Relaying	
2. X-bushing:		
Core 1	Metering	
Core 2	Relaying	

Name of Firm

Name & Signature of  
Representative

Designation

## SECTION VI – TECHNICAL SPECIFICATIONS

	NPC Requirement	Contractor's Data
3. Neutral bushing: Core 1	Relaying	
f. Accuracy class:		
1. Metering Core	0.2	
2. Relaying cores	0.2	

**B.2.12 Auxiliary Power Supply**

a. 230 VAC		
1. No. of phase	1-phase	
2. No. of wire	2-wire	
3. Frequency, Hz	60	
4. Short Circuit Capability, kA	50	
5. System	Ungrounded	
6. No. of set	1	
b. DC supply voltage		
1. Voltage	125	
2. No. of set	1	
3. Short Circuit Capability, kA	25	
4. System	Ungrounded	

**B.2.13 Oil Preservation System**

a. The conservator type of oil preservation system of the transformer shall be of the: <i>(specify diaphragm, nitrogen gas sealed, etc.)</i>	Diaphragm	
b. A single-float Buchholz relay each main conservator connected as leakage detector for the diaphragm of the air-bag type	To be provided	
c. A non-return valve with trip contact and automatic closing action for each main conservator, isolating the conservator when back-flow to the transformer corresponding to the breathing action is exceeded	To be provided	

**B.2.14 Insulating Oil**

a. Insulating oil shall be mineral oil in accordance with ASTM D3487 <i>(Type I, Type II)</i>	Per Manufacturer recommendation	
b. Mineral oil shall be Polychlorinated Biphenyl (PCB) free	Yes	

Name of Firm

Name & Signature of  
Representative

Designation


	NPC Requirement	Contractor's Data
c. Additional Properties:		
1. Min. Flash Point, °C (ASTM D92)	145	
2. Pour Point, max. °C (not higher than)	-40	
3. Kinematic, Viscosity at 40°C	Max 12	
4. Elect. Breakdown limit (IEC 60156 Sphe. Electr.)	Min 30	

**B.2.15 The following shall be provided to facilitate handling the transformer:**

a. Standard Skid Base of Heavy Steel		
1. Without Wheels	Yes	

**B.2.16 Bushing Location**

The location of the bushings of the transformer shall be as shown below:

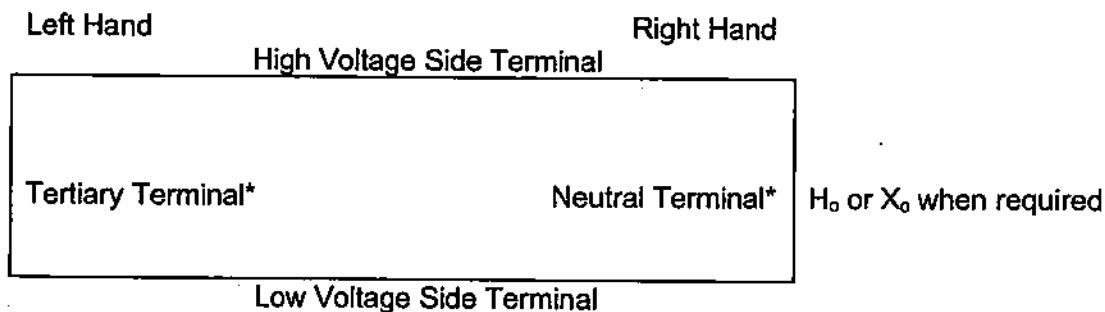

*Note: Location of the tertiary and the neutral terminal are tentative. Final arrangement shall depend on the final layout of the substation and the substation equipment.*

**B.2.17 Oil Filter Units**

a. Oil Filter Units for each OLTC tank	To be provided	
b. Type	Outdoor stationary type mounted on transformer tank	
c. Filter Accuracy	10 mm or better	
d. Residual water content in oil after filter	Less than 10 ppm	

Name of Firm	Name & Signature of Representative	Designation

SECTION VI – TECHNICAL SPECIFICATIONS

**B.2.18 Tests and Experience Requirements**

**B.2.18.1 Normal Tests**

	<b>NPC Requirement</b>	<b>Contractor's Data</b>
a. Is transformer design new or of previous design with the same rating and voltage level?	<u>By Contractor</u>	<u></u>
1. If new, design (type) tests and reports are required	<u>Yes</u>	<u></u>
2. If previous design of same rating and voltage, certified type test reports of duplicate production type are acceptable	<u>Yes</u>	<u></u>
b. Routine tests on all the transformers whether new or of previous design	<u>To be performed</u>	<u></u>
c. Certified Routine test reports	<u>Yes</u>	<u></u>
d. Additional tests are required (Yes/No). If Yes, see B.2.18.2	<u>Yes</u>	<u></u>
e. Test reports of licenser instead of his own (Contractor) is:	<u>not acceptable</u>	<u></u>
f. Test frequency requirement (Power)	<u>60 Hz</u>	<u></u>
g. Factory Acceptance Tests (Routine) to be witnessed by NPC representative	<u>Yes</u>	<u></u>
h. Required no. of personnel to witness Factory Acceptance Tests	<u>Three (3)</u>	<u></u>

**B.2.18.2 Additional Tests**

If additional tests are required (see B.2.18.1.d), they shall be as follows:

- a. All the special tests mentioned in IEC 60076-1 Sub-clause 10.3 except for the short circuit withstand test.
- b. One-hour low frequency induced dielectric tests which is required on all terminals.

**B.2.18.3 Equipment and Manufacturer's Experience**

- a. The manufacturer should have been in the business of manufacturing power transformer of the same voltage level or greater for not less than: years 10

Name of Firm	Name & Signature of Representative	Designation

## SECTION VI - TECHNICAL SPECIFICATIONS

	NPC Requirement	Contractor's Data
b. The manufacturer must have a reference overseas (outside country of origin) supply record of the type of power transformer being offered: units	20	
c. The reference power transformers being offered at least from three (3) different power utilities at tropical countries or countries having the same climatic conditions as that of the Phils. should have been in the actual service and operating satisfactorily for not less than: years	3	

*Note: Experience less than what is required will be ground for rejection of bids offered. Proof of satisfactory performance from at least three (3) different power utilities shall be submitted as compliance with the requirements and for NPC reference. Non-submission of the requirement shall also be considered as a disqualification of the bid being offered.*

**B.2.19 Auxiliary Power Supply**

The items listed below shall be designed to receive the following voltage source:

a. Space heaters for the transformer control cubicle, Vac	230 Vac, 1- $\phi$ , 60 Hz	
b. Internal lights and convenience outlets	230 Vac, 1- $\phi$ , 60 Hz	
c. Motors	230 Vac, 1- $\phi$ , 60 Hz	
d. Annunciator source	125 Vdc, +10%, - 15%	
e. Indicating lights for position indicator of operating mechanism	125 Vdc, +10%, - 15%	

**B.2.20 Spares and Spare Parts**

The following spares and spare parts aside from those Contractor's recommended spare parts shall be furnished for the transformer for Buenavista Substation.

a. Bushings for the high voltage terminals complete w/ gaskets and oil, if oil-filled:		
"H" terminals	1 unit	
"X" terminals	1 unit	
"Xo" terminals	1 unit	

Name of Firm	Name & Signature of Representative	Designation

	NPC Requirement	Contractor's Data
b. Set(s) of gauges and thermometers of each type used	N/A	
c. Set(s) of gaskets for cover, manhole, hand-holes and piping connections	1	
d. Buchholz, single-float Buchholz, sudden pressure and winding temperature relay of each type used	1	
e. Amount of silica gel in container (25 kg) enough to refill the dehydrating breaker	1 can	
f. Transformer Main Tank Rupture Disk Bursting set.	N/A	
g. OLTC Rupture Disk Bursting Set	N/A	

All spare parts subject to damage or deterioration by moisture shall be packed in moisture-proof material. All spare parts shall be interchangeable with and identical in all respect to the original parts.

All transformer of one size and type and all transformer components of the same rating shall be fully interchangeable.

#### B.2.21 Tools and Appliances

In addition to those tools and appliances recommended by the Contractor for the transformer, the following tools and appliances shall be supplied for the transformer of Buenavista Substation.

a. Manually operated jacks of ample capacity for lifting the transformer to place or position steel rollers during installation at job site (number of set/s)	1 set (4 units)	
b. Set of any special tools, wrenches and equipment that may be necessary or convenient for assembling/ disassembling the transformer (number of set/s)	1	
c. Set of slings enough to lift 105% of the transport weight of the transformer	1 set	

Name of Firm

Name & Signature of  
Representative

Designation

**B.2.22 Other Technical Data to be Filled-in by Contractor**

The Contractor furnished data and information are included in this Specification to indicate the guaranteed performance data, predicted performance, interface requirements and construction features of all Contractor furnished equipment. The accuracy of such information and the compatibility of such information with overall performance requirements specified by NPC are the sole responsibility of the Contractor.

**B.2.23 Other Technical Data by Contractor****Contractor's Data**

- a. Manufacturer
  1. Transformer
    - Type and Designation \_\_\_\_\_
    - Country of Origin \_\_\_\_\_
  2. Bushings
    - a) H-Terminal
      - Type and Designation \_\_\_\_\_
      - Country of Origin \_\_\_\_\_
    - b) X-Terminal
      - Type and Designation \_\_\_\_\_
      - Country of Origin \_\_\_\_\_
    - c) Y-Terminal
      - Type and Designation \_\_\_\_\_
      - Country of Origin \_\_\_\_\_
    - d) Neutral
      - Type and Designation \_\_\_\_\_
      - Country of Origin \_\_\_\_\_
  3. On-Load Tap Changer
    - Type and Designation \_\_\_\_\_
    - Country of Origin \_\_\_\_\_
  4. Transformer Control System \_\_\_\_\_
- b. Winding Construction
  1. Volts per turn, V
    - a. H \_\_\_\_\_
    - b. X \_\_\_\_\_
    - c. Y \_\_\_\_\_
- c. Core Construction
  1. Area per limb, cm<sup>2</sup> \_\_\_\_\_

(layer, disc, etc.)

(core, shell)

Name of Firm

Name & Signature of  
Representative

Designation



## SECTION VI - TECHNICAL SPECIFICATIONS

## Contractor's Data

- d. Exciting Current
  - 1. at rated voltage
  - 2. at 100% voltage
- e. Resistance per phase, ohm
  - 1. H-winding
  - 2. X-winding
  - 3. Y-winding
- f. Winding Distributed Capacitance per Phase (microfarad)
  - 1. Winding to Ground
    - a. H
    - b. X
    - c. Y
  - 2. Between Winding
    - a. H-X
    - b. H-Y
    - c. X-Y
- g. Bushing Capacitance (stud to tap/tap to flange), pf
  - a. H
  - b. X
  - c. Y
  - d. Z
- h. CT Capacitance to Ground, pf
- i. Estimated Natural Resonant Frequency
- j. Cooling Power Required
  - 1. First step cooling, kW
  - 2. Second step cooling, kW
- k. Coolers
  - 1. Quantity
  - 2. Surface area, each (cm<sup>2</sup>)
  - 3. Winding Hot Spot Temperature Setting, °C
    - a. High Temperature Alarm
    - b. High Temperature Trip
    - c. First Step Cooling (ON)
    - d. Second Step Cooling (ON)
- l. Fans
  - 1. Type
  - 2. Quantity
  - 3. Motor size, hp
  - 4. Motor speed, rpm
  - 5. Capacity, cfm

Name of Firm

Name & Signature of  
Representative

Designation

### Contractor's Data

- [illegible]

Designation

**B 3.0 POWER CIRCUIT BREAKER****B.3.1 Application**

	<b>NPC Requirement</b>	<b>Contractor's Data</b>
a. Breaker Application	Substation	
b. Frequency of operation, No./Year	75	

**B.3.2 Other Circuit Breaker Electrical Characteristics**

a. Rated Permissible Tripping Delay, sec	Manufacturer's Std.	
b. Minimum Dead Time to insure that closing time is not too short	By Contractor	

**B.3.3 Other Circuit Breaker Physical Characteristics**

a. Location (specify indoor, outdoor)	Outdoor	
b. Enclosures (specify single pole tank, three-pole tank)	By Contractor	
c. Number of Interrupting Modules/Pole	By Contractor	
d. Mounting on: (specify individual foundation, common foundation, frame)	By Contractor	
e. Phase Spacing between centerline of single phase tanks, mm	2000	
f. Phase Spacing between tops of bushings (if provided in common enclosures)	By Contractor	

**B.3.4 Bushing Characteristics**

a. Voltage class, kV	72.5	
b. Creepage length, mm	≥2247.5	
c. Maximum cantilever strength, kg	By Contractor	
d. Must be suitable for live line washing:	Yes	
e. Internal bushing insulation	SF6 gas	

**B.3.5 Operating Mechanism and Auxiliaries**

Name of Firm	Name & Signature of Representative	Designation
--------------	------------------------------------	-------------

SECTION VI – TECHNICAL SPECIFICATIONS

	NPC Requirement	Contractor's Data
a. Operating mechanism	Motor Spring Charged	
b. Motor Operating mechanism voltage (AC, DC)	230 Vac, 1Ø, 60Hz	
c. Closing coil voltage (AC, DC)	125 Vdc	
d. Tripping Mechanism		
1. Number of trip coils (circuits) per pole	One	
e. Tripping mechanism Voltage, Vdc	125 V dc	
f. Number of additional convertible auxiliary contacts above those normally required for circuit breaker operation	10A, 10B all prewired to terminal block	
g. For compressed gas or air blast circuit breakers, on decrease of gas pressure below minimum value of the circuit breaker		
1. If closed, shall be		
PT - Prevented from Tripping	PT	
2. If open, shall be		
PC - Prevented from Closing	PC	
CA - Close Automatically		

**B.3.6 Miscellaneous Accessories**

a. Breaker Position Indicator (both mechanical & light)	Yes	
b. Manual Closing Device	Yes	
c. Operations Counter	Yes	
d. Cable duct from the control cubicle down to cable trench	To be provided ≥ 100 mm <sup>2</sup>	
e. Type and size of Ground terminal connectors to be furnished by the Contractor for the circuit breaker shall be suitable for (specify size of conductor)	insulated tin- annealed stranded Cu conductor PVC insulated	

	NPC Requirement	Contractor's Data
_____ Name of Firm	_____ Name & Signature of Representative	_____ Designation

SECTION VI – TECHNICAL SPECIFICATIONS

- f. Required no. of ground terminal connectors on the structure of the breaker:

1. If mounted on individual structure
2. If mounted on common structure

1

2

**B.3.7 Alarm Devices**

All alarm indicating devices shall have electrically independent contacts to be used on (volts dc) control system to open or close 0.1 amperes inductive circuit

DPDT

125 Vdc

**B.3.8 Service and Maintenance**

- a. Minimum permissible number of interruptions before any contact check or mechanical check with opening of gas compartment is necessary:

1. at 100% short circuit rated current
2. at rated continuous current
3. mechanically

20 for all types of breakers

6000 for all types of breakers

3000 for all types of breakers

< 1 for all types of breakers

- b. Leakage rate of SF6 per year, %

**B.3.9 Test and Experience Requirements**

**B.3.9.1 Test Requirements**

- a. Is breaker design new or of previous design with substantial changes in design and/or rating (Yes, No)

*Note: If yes, certified design tests and reports are required*

By Contractor

Yes

**NPC  
Requirement**

**Contractor's  
Data**

Name of Firm

Name & Signature of  
Representative

Designation

## SECTION VI - TECHNICAL SPECIFICATIONS

LuzP23Z1596Sce

b. Design test and reports required (Yes, No) <sup>1</sup>	Yes	
c. Certified test design reports of prototype or duplicate production type are acceptable (Yes, No) <sup>7</sup>	Yes	
d. Additional tests are required (Yes, No) If yes, see B.3.9.2	Yes	
e. Test reports of licenser instead of his own (Contractor) is (not acceptable, acceptable)	not acceptable	
f. Test frequency requirements	60 Hz	
g. Factory Acceptance (Routine) Tests to be performed on each type and voltage rating of the equipment	Yes	
h. Factory Routine Tests to be witnessed by NPC Representative	Yes	
i. Required no. of NPC personnel to witness Factory Acceptance Test (FAT).	3	

**B.3.9.2 Additional Tests**

If additional tests are required (see B.3.9.1.d), they shall be as follows:

Manufacturer's tests standards not within the specified tests of ANSI or IEC Standards.

**B.3.9.3 Equipment and Manufacturer's Experience**

a. The manufacturer should have been in the business of manufacturing the equipment of the same voltage rating or greater for not less than: years	10	
b. The manufacturer must have overseas (outside country of origin) supply record of Power Circuit Breakers of the same voltage rating or greater of not less than:	20 sets	

**NPC  
Requirement**

**Contractor's  
Data**

<sup>1</sup> Contractor shall place in the filled-in data "submitted" or "will submit", "will perform" or "had been performed" as appropriate.

Name of Firm	Name & Signature of Representative	Designation
--------------	------------------------------------	-------------

## SECTION VI - TECHNICAL SPECIFICATIONS

- c. The reference power circuit breakers being offered (at least from three (3) different power utilities) should have been in the actual service and operating satisfactorily for not less than: years

3

*Note: Experience less than what is required will be ground for rejection of bid. Proof of satisfactory performance from at least three (3) different power utilities shall be submitted as compliance with the requirements and for NPC reference. Non-submission of the requirement shall also be considered as a disqualification of the bid being offered.*

**B.3.10 Auxiliary Power Supply**

The items listed below shall be designed to receive the following auxiliary voltage source.

a. Space heaters for the control cubicle	230 Vac, 1- $\phi$ , 60 Hz	
b. Internal lights and convenience outlets	230 Vac, 1- $\phi$ , 60 Hz	
c. Motors	230 Vac, 1- $\phi$ , 60 Hz	
d. Controls	125 Vdc, +10%, -15%	
e. Indicating lights for position indicator of operating mechanism	125 Vdc, +10%, -15%	

**B.3.11 Contractor's Field Service Representative**

Contractor shall provide the services of a testing engineer at the job site.

**B.3.12 Spares and Spare Parts**

The following parts aside from those Contractor's recommended spare parts shall be furnished for Buenavista Substation.

a. Insulator stack or bushing insulator assembly for one breaker pole	1	
b. Set(s) of trip coils for the circuit breaker	2	

NPC  
Requirement

Contractor's  
Data

Name of Firm	Name & Signature of Representative	Designation
--------------	------------------------------------	-------------

- c. Set(s) of anti-condensation heaters  
for each breaker type

1

- d. Set(s) of motor for the operating  
mechanism of the breaker

1

All spare parts shall be interchangeable with and identical in all respect to the original parts.

All breakers of the same rating and type and all its components shall be fully interchangeable.

### B.3.13 Tools

In addition to those tools and devices recommended by the Contractor for the circuit breaker, the following tools and devices shall be supplied for **Buenavista Substation**.

- a. Set(s) of SF6 handling equipment  
composing of but not limited to the  
following:

1 set

1. SF6 gas filling device
2. SF6 gas recovery & drying  
device
3. SF6 testing set for leakage,  
humidity, O2 content and SO2  
gas analysis
4. SF6 gas temp. measuring device
5. SF6 measuring device for SF6  
density

### B.3.14 Other Technical Data to be Filled-in by Contractor

The Contractor furnished data and information are included in this Specification to indicate the guaranteed performance data, predicted performance, interface requirements and construction features of all Contractor furnished equipment. The accuracy of such information and the compatibility of such information with overall performance requirements specified by NPC are the sole responsibility of the Contractor.

#### Contractor's Data

- a. Control Circuit
1. Closing voltage range, V
  2. Maximum closing current, A
  3. Tripping voltage range, V
  4. Maximum tripping current, A

Name of Firm

Name & Signature of  
Representative

Designation



## SECTION VI – TECHNICAL SPECIFICATIONS

## Contractor's Data

b. Breaker Operating Time (in ms) for  
Rated Control Voltage and Pressure

1. Opening time from energization  
of trip coil to contact parting
2. Arcing time
3. Break time
4. Close open time
5. Closing time

## c. Gas Pressures

1. Pressure at 20°C of interrupting  
medium
2. Pressure at 20°C of insulating  
medium

## d. Gas System

1. SF6 Gas shipment method in  
breaker or separate: (Yes, No)
2. If Yes, no. of containers, each
3. Weight per container, kg
4. Gas per container, kg
5. Total quantity of SF6 gas to be  
supplied with the original  
equipment, kg
6. Total quantity of SF6 gas  
required per breaker, kg
7. Guaranteed maximum SF6 gas  
leakage rate in kg/yr
8. No. of gas monitoring systems  
included with the equipment
9. In-service life of gaskets, years
10. Storage shelf life of gaskets,  
years

e. Maximum Foundation Loading during  
Operation

1. For horizontal breakers, N
2. For vertical breakers, N

## f. Motor Capacity

1. Type
2. Horsepower, hp
3. Current, start/run

Name of Firm

Name & Signature of  
Representative

Designation

**B.4.0 DISCONNECT/EARTHING SWITCH****B.4.1 Technical Characteristics and Requirements**

	Contractor's Data
a. Manufacturers	
b. Type and Designation	
1. Disconnect Switch	
2. Earthing Switch	
c. Country of Origin	

**B.4.2 Technical Features and Requirements**

	NPC Requirement	Contractor's Data
a. Type	Outdoor	
b. Mounting height above top of foundation to terminal pad center line, mm	≥3750	
c. Phase spacing (centerline-to-centerline), mm	2000	
d. Frequency, Hz	60	

**B.4.3 Disconnect/Earthing Switch Ratings**

a. Nominal System Voltage, kV	69	
b. Rated voltage, kV	72.5	
c. Rated Insulation Level		
1. Power Frequency Withstand Voltage, kV rms	140	
2. Lightning Impulse Withstand Voltage, kV crest	325	
d. Rated continuous current at System Frequency, A rms	600	
e. Rated Short Time Withstand Current Capability, kA rms	20	
f. Rated duration of short circuit current, sec	3	
g. Rated Peak withstand current, kA	37	

**B.4.4 Disconnect/ Earthing Switch Physical Characteristics**

Name of Firm	Name & Signature of Representative	Designation
--------------	------------------------------------	-------------

## SECTION VI – TECHNICAL SPECIFICATIONS

	NPC Requirement	Contractor's Data
a. Pole construction	Three Horizontal Double Column Break	
b. Type		
c. Earthing Switch	Vertical single break	
1. Type		
2. Current rating		
a) Rated short circuit current, kA	20	
b) Rated peak withstand current, kA	37	
<b>B.4.5 Support Insulator Characteristics</b>		
a. Rated Maximum Voltage, kV	72.5	
b. Creepage length, mm	≥2247.5	
c. Type	Porcelain	
<b>B.4.6 Operating Mechanism and Auxiliaries</b>		
a. Main Switch		
1. Type	Manual	
2. Mode of operation	Local & Manual	
3. Operating mechanism control voltage	125 Vdc +10%, -15%	
b. Earthing Switch	Manual	
c. Number of additional convertible auxiliary switches above those normally required for disconnect/ earthing operation	8A, 8B	
d. Construction of operating control mechanism box	Stainless steel	
<b>B.4.7 Miscellaneous Accessories</b>		
a. Key Interlocks	To be provided	
b. Position Indicator (both mechanical and light)	To be provided	
c. Manual Closing Device provided	To be provided	
d. Damping Device	To be provided	

Name of Firm

Name & Signature of  
Representative

Designation

## SECTION VI - TECHNICAL SPECIFICATIONS

	NPC Requirement	Contractor's Data
e. Ground terminal connectors of disconnect switches to be provided shall be suitable for: (specify size/ ampacity/ no. of conductors to be used)	$\geq 100 \text{ mm}^2$ tin-annealed stranded copper conductor, PVC insulated	
<b>B.4.8 Tests and Experience Requirements</b>		
<b>B.4.8.1 Test Requirements</b>		
a. Is disconnect/earthing switch design new or of previous design with substantial changes in design and/or rating (Yes, No) <i>Note: If yes, certified design tests and reports are required</i>	By Contractor	
b. Design test and reports required <sup>1</sup>	To be provided	
c. Certified test design reports of prototype or duplicate production type are acceptable <sup>a</sup>	Yes	
d. Test reports of licenser instead of his own (Contractor) is: (not acceptable, acceptable)	Yes	
e. Test frequency requirements	not acceptable	
f. Factory Routine Tests to be performed on each type and voltage rating of the equipment (Yes, No)	60 Hz	
	Yes	

**B.4.8.2 Additional Tests**

If additional tests are required, they shall be as follows:

Manufacturer's tests standards not within the specified tests of either ANSI or IEC standards

**B.4.8.3 Equipment and Manufacturer's Experience**

<sup>1</sup> Contractor shall place in the filled-in data "submitted" or "will submit", "will perform" or "had been performed" as appropriate.

Name of Firm	Name & Signature of Representative	Designation
--------------	------------------------------------	-------------

## SECTION VI – TECHNICAL SPECIFICATIONS

- a. The manufacturer should have been in the business of manufacturing Disconnect/ Earthing Switches of the same voltage rating for not less than: years

10

**NPC  
Requirement**

**Contractor's  
Data**

- b. The reference disconnect switch being offered at least from three (3) different power utilities at tropical countries or countries having the same climatic conditions as that of the Phils. should have been in the actual service and operating satisfactorily for not less than: years

3

*Note: Experience less than what is required will be ground for rejection of equipment being offered. Non submission of the requirement shall also be considered as a ground for rejection of the equipment being offered.*

**B.4.9 Auxiliary Power Supply**

The items listed below shall be designed to receive the following auxiliary power supply.

a. Indicating lights	125 Vdc, +10%, -15%	
b. Space heaters	230 Vac, 1- $\phi$ , 60 Hz	
c. Internal lights and convenience outlets	230 Vac, 1- $\phi$ , 60 Hz	

**B.4.10 Spares and Spare Parts**

The following parts aside from those Contractor's recommended spare parts shall be furnished for disconnect/earthing switches for **Buenavista Substation.**

a. Units of insulator post column used for the disconnect switch proposed.	2	
b. Each of the lamp fixtures and lamps used (green and red) for indication of the disconnect/ earthing switch	2 fixtures each and 10 lamps	
c. Sets of main contact and blade for each type of disconnect switch proposed	1	

Name of Firm

Name & Signature of  
Representative

Designation

All spare parts shall be interchangeable with and identical in all respect to the original parts.

**All disconnect/earthing switches of the same rating and type and its components shall be fully interchangeable.**

#### B.4.11 Other Technical Data to be Filled-in by Contractor

The Contractor furnished data and information are included in this Specification to indicate the guaranteed performance data, predicted performance, interface requirements and construction features of all Contractor furnished equipment. The accuracy of such information and the compatibility of such information with overall performance requirements specified by NPC are the sole responsibility of the Contractor.

### Contractor's Data

- a. Making Current of auxiliary contacts, A
  - 1. Disconnect Switch
  - 2. Earthing Switch
- b. Breaking current of auxiliary contacts, A
  - 1. Disconnect Switch
  - 2. Earthing Switch
- c. Power consumption of operating valves, Watt
  - 1. Disconnect Switch
  - 2. Earthing Switch
- d. Power consumption of interlock valves or magnets
  - 1. Disconnect Switch
  - 2. Earthing Switch
- e. Making current of motor protective circuit breaker for disconnect
- f. Breaking current of motor protective circuit breaker for disconnect

[illegible]

Name of Firm

**Name & Signature of Representative**

Designation

## SECTION VI – TECHNICAL SPECIFICATIONS

**B.5.0 MAIN CONTROL SWITCHBOARD****B.5.1 Technical Data for Switchboard****Contractor's Data**

Name of Manufacturers/Country of Origin:

- a. Main Control Switchboard
- b. Protective Relays
- c. Annunciation System
- d. Meters
- e. Terminal Blocks
- f. Space Heaters

_____
_____
_____
_____
_____
_____

**B.5.2 Technical Characteristics and Requirements****NPC  
Requirement****Contractor's  
Data**

- a. Switchboard type
- b. Panel type
- c. Doors
- d. Protection class applied
- e. Provided with the following associated accessories:
  - 1. Metering equip., i.e. watt-hour meters and recording meters
    - a) Integrated in the main control board
    - b) Cable Entrance
      - 1) DC control supplies
      - 2) AC control supplies
      - 3) External cables
      - 4) Interconnection to communication equipment
      - 5) Interconnection to sequence-of-events recorder or data logging system
      - 6) Interconnection to supervisory system

Dual	_____
Mosaic	_____
Gasketed	_____
IP 50	_____
Yes	_____
Bottom	_____
Bottom	_____
Bottom	_____
Yes	_____
Yes	_____
Yes	_____

Name of Firm

Name & Signature of  
Representative

Designation

## SECTION VI - TECHNICAL SPECIFICATIONS

	NPC Requirement	Contractor's Data
g. Instrument transformers characteristics for indicating and energy meters		
1. Secondary voltage if voltage transformers (with nominal system voltage /V3 and specified ratio), V	115/66.4 V <sub>L-G</sub> with 69 kV <sub>L-L</sub> system voltage	
2. Secondary Current	1 A	

**B.5.3 Test and Experience Requirements****B.5.3.1 Normal Tests**

a. Design Test and Certified Test Reports of Control Switchboard components required (Yes, No) <sup>1</sup>	Yes	
b. Test reports of licenser instead of his own (Contractor's manufacturer) is : (acceptable, not acceptable)	not acceptable	
c. Additional tests are required (Yes, No)	Yes	
d. Test frequency requirements	60 Hz	
e. Factory routine tests to be performed on the main control switchboard (Yes, No)	Yes	
f. Factory Acceptance Tests (Routine) to be witnessed by NPC (Yes, No)	No	

**B.5.3.2 Equipment and Manufacturer's Experience**

a. The manufacturer should have been in the business of manufacturing the equipment of not more less than: Years	10	
b. The equipment offered should have been in the actual service for not less than: Years	3	

**B.5.4 Auxiliary Power Supply**

<sup>1</sup> Contractor shall place in the filled-in data "submitted" or "will submit", "will perform" or "had been performed" as appropriate.

Name of Firm	Name & Signature of Representative	Designation
--------------	------------------------------------	-------------



SECTION VI - TECHNICAL SPECIFICATIONS

The item listed below shall be designed to receive the following auxiliary voltage source.

	NPC Requirement	Contractor's Data
a. Control and instrument switches, Vdc	125 Vdc +10%, - 15%	
b. Annunciator system, Vdc	125 Vdc +10%, -15%	
c. Internal lights and convenience outlets, Vac	230 Vac, 1- $\phi$ , 60 Hz for lights 15 A, 230 V, 1- $\phi$ , 60 Hz for CO	
d. Heaters, Vac	230 Vac, 1- $\phi$ , 60 Hz	
e. Recorders	230 Vac, 1- $\phi$ , 60 Hz	
f. Transducers (if required)	125 Vdc, +10%, - 10%	

**B.5.5 Spare Parts**

The following parts aside from those Contractor's recommended spare parts shall be furnished for the main control switchboard for **Buenavista Substation.**

a. Unit(s) of each type of control switch, breakers and knife switch of each type used	1	
b. Unit(s) of each relay of each type used	2	
c. Unit(s) of each type of digital panel meters used except KWH and KVARH meters	1	
d. Pieces of annunciator module complete with the required lamps and flashers	1 set	
e. Unit(s) of synchro-voltage check relay used	1	
f. Pieces of mosaic tile used	20	

**B.5.6 Tools**

Name of Firm	Name & Signature of Representative	Designation
--------------	------------------------------------	-------------

## SECTION VI – TECHNICAL SPECIFICATIONS

In addition to those tools and devices recommended by the Contractor for the main control switchboard, the following tools and devices shall be supplied:

	NPC Requirement	Contractor's Data
a. Terminal press tool and screw drivers kit with tool box containing the following:		
1. Press tool for 2 mm <sup>2</sup> - 38 mm <sup>2</sup> conductors, manual operation type	1	
2. Stripper, remover of vinyl insulation of 1.5 mm <sup>2</sup> - 8 mm <sup>2</sup> conductors, spring return type	1	
3. Cable sheath remover, for cutting cable sheath in the sectional axial direction for cable (PVC & XLPE), 3.5 mm <sup>2</sup> x 2C - 22 mm <sup>2</sup> x 2C	1	
4. Set of screw drivers of various sizes (12 different) suited for control board wiring terminals	1	
b. Home kit with tool box with the following content:		
1. Drill Chuck	1	
2. Set of pliers of various sizes	1	
3. Wool bonnet	2	
4. Electric drill capable of accepting 3.5 mm - 10 mm size of drill diameter, 1- $\phi$ , 220 Vac	1	
5. Spare drill		
a. 3.5 mm diameter	5 pcs.	
b. 5.0 mm diameter	5 pcs.	
c. 7.0 mm diameter	5 pcs.	
d. 10.0 mm diameter	5 pcs.	
6. Spare carbon brushes	10 pcs.	

*Note: These items are included in the cost of the main control switchboard as mentioned in Section EW-5.3.7 of the Technical Specifications*

Name of Firm	Name & Signature of Representative	Designation

**B.6.0 METALCLAD SWITCHGEAR****B.6.1 Other General Technical Data and Requirements for the Switchgear**

	<b>NPC Requirements</b>	<b>Contractor's Data</b>
a. Control System		
1. Operation and indication of equipment	Remote / Local	
b. Connection of metalclad switchgear:		
1. Between power transformer and metalclad switchgear	Medium voltage cable	
2. Between station service transformer and metalclad switchgear	Medium Voltage cable	
c. Provided with the following associated equipment in the panel		
1. Fault annunciator system	Yes	
2. Metering equipment	Yes, as per one line diagram	
3. Protective relays	Yes, as per one line diagram	

**B.6.2 Metalclad Switchgear Accessories (Number required)**

a. Handle for manual charge on the spring powered stored energy mechanism	1 unit	
b. Removable crank or manual device to move the breaker from the "test" to the "service" position or vice-versa	1 unit	
c. Tests plugs for relay testing	1 set	
d. Control cable with plug type terminals for testing breakers in the test position	1 set	
e. Removable ground and test device for grounding and testing feeders	required	

**B.6.3 Circuit Breaker Technical Features and Ratings**

Name of Firm	Name & Signature of Representative	Designation
--------------	------------------------------------	-------------

	NPC Requirements	Contractor's Data
a. Rated current, continuous, A	600 for main breakers, 600 for feeder breakers	
b. Max. interrupting time, cycles	5	
c. Max. closing time, sec	Manufacturer's Data	
d. Type of Breaker	Vacuum Circuit Breaker (VCB)	
e. Operating mechanism	spring-charged motor operated	
1. Type	125Vdc	
2. Mechanism voltage		
f. Closing and tripping circuits		
1. No. of trip coil	1	
2. Trip circuit voltage	125 Vdc	
3. Closing circuit voltage	125 Vdc	
4. Tripping circuit voltage range	90-140 Vdc	
5. Closing circuit voltage range	90-140 Vdc	
g. Inspection after:		
1. No. of years	10 (min.)	
2. No. of switching/operation	3000	
3. No. of breaking operation	20	

**B.6.4 Voltage Transformers Technical Features and Ratings**

a. Nominal voltage of VT, kV	13.8	
b. Highest continuous operating voltage of VTs, kV	15	
c. Rated voltage factor, continuous	1.2	
d. Rated secondary voltage	115√3	
e. Burden/Accuracy Class		
1. Measuring	0.5	
2. Protection	6P	
f. Rated Output at 0.8 pf lagging	50VA	
g. Accuracy class to be fully kept within the range:	80-120% of rated primary voltage	
h. Type	cast resin	

**B.6.5 Current Transformers Technical Features and Ratings**

Name of Firm	Name & Signature of Representative	Designation
--------------	---------------------------------------	-------------

## SECTION VI – TECHNICAL SPECIFICATIONS

	NPC Requirements	Contractor's Data
a. Secondary rated current for all windings, A	1	
b. No. of cores		
1. Core No. 1	Metering	
2. Core No. 2	Relaying	
3. Core No. 3	Relaying	
c. Maximum continuous service current factor	1.2	
d. Burden/Accuracy class <sup>1</sup>		
1. Metering	0.3 BO.9	
2. Relaying	C200	
	to be based on protection requirement	
e. CT Ratio		
f. Type	cast resin	

**B.6.6 Surge Arresters Technical Features and Ratings**

a. Type	Station	
b. Nominal voltage of system, nominal, kV	13.8 kV	
c. Duty cycle voltage, kV rms	12	
d. Arrester class	Station	
e. Pressure relief class	Class 1	
f. Max. continuous operating voltage (MCOV), kV rms	10.2	
g. Max. discharge voltage at indicated impulse current for 8/20 $\mu$ s waveshape, kV crest	39.1	
h. Front-of-wave protective level, kV crest	44	
i. Rated discharge current, kA	10	
j. Discharge Counter with Leakage current monitor	To be provided	

**B.6.7 Tests and Experience Requirements**

<sup>1</sup> Accuracy class/Burden of Instrument Transformers are indicative/for bidding purposes only, required design rating shall be determined by the Contractor subject to NPC's approval.

Name of Firm	Name & Signature of Representative	Designation
--------------	------------------------------------	-------------

**B.6.7.1 Test Requirements**

	<b>NPC Requirements</b>	<b>Contractor's Data</b>
a. Is circuit breaker for the switchgear new or previous design with substantial changes in design and/or rating (Yes, No)	By Contractor	
b. If Yes, Design Test and Certified Test Reports required (Yes, No) <sup>2</sup>	Yes	
c. Certified test design reports of prototype or duplicate production type are acceptable (Yes, No)	Yes	
d. Additional tests are required (Yes, No) If yes, see B.6.7.2	Yes	
e. Test reports of licensee or instead of his own (Contractor) is:	not acceptable	
f. Test frequency requirements	60 Hz	
g. Factory Acceptance Tests (Routine) to be performed on the Metalclad Switchgear	Yes	
h. Factory Acceptance Tests (Routine) to be witnessed by NPC	Yes	
i. Required No. of NPC representative to witness Factory Acceptance Test	Three (3)	

**B.6.7.2 Additional Tests**

If additional tests are required (see B.6.7.1.d), they shall be as follows:

The additional Routine Tests mentioned in Clause 7, IEC 62271 -200 First Edition 2003-11 shall be performed for the metalclad switchgear.

**B.6.7.3 Equipment and Manufacturer's Experience**

a. The manufacturer's should have been in the business of manufacturing the equipment of not more less than: Years	10	
--	----	--

<sup>2</sup> Contractor shall place in the filled-in data "submitted" or "will submit", "will perform" or "had been performed" as appropriate.

Name of Firm	Name & Signature of Representative	Designation
--------------	------------------------------------	-------------

SECTION VI – TECHNICAL SPECIFICATIONS

	NPC Requirements	Contractor's Data
b. The equipment offered should have been in the actual service for not less than: Years	3	
c. The manufacturer must have an overseas (outside country of origin) supply record of metalclad switchgear with same voltage rating or greater of not less than: units	20	

*Note: Experience less than what is required will be ground for rejection of equipment being offered. Non submission of the requirement shall also be considered as a ground for rejection of the equipment being offered.*

**B.6.8 Auxiliary Power Supply**

The items listed below shall be designed to receive the following auxiliary voltage source.

a. Breaker Control and Alarm, Vdc	125 Vdc, +10%, - 15%	
b. Indicating lights for position indicator of operating mechanism of breaker	125 Vdc, +10%, - 15%	
c. Motors	N/A	
d. Internal Lights and Power Outlets, Vac	230Vac, 1- $\phi$ , 60 Hz	
e. Switchgear Space Heaters, Vac	230Vac, 1- $\phi$ , 60 Hz	

**B.6.9 Spare Parts**

The following parts aside from those Contractor's recommended spare parts shall be furnished for the Metalclad Switchgear for Buenavista Substation.

a. Set of each type and voltage rating of VT supplied complete with accessories	1 unit	
b. Set of each type and voltage rating of CT supplied complete with accessories	1 unit	
c. Surge arresters, 12 kV	1 unit	
d. Set of contact assemblies for the pole of the circuit breakers	1	
e. Pieces of trip coils used for the circuit breaker	1	

Name of Firm	Name & Signature of Representative	Designation
--------------	------------------------------------	-------------

## SECTION VI - TECHNICAL SPECIFICATIONS

	NPC Requirements	Contractor's Data
f. Pieces of closing coils used for the circuit breaker	1	
g. Unit(s) of each type of space heaters and thermostat equipment supplied complete with accessories	1	

All spare parts shall be interchangeable with and identical in all respect to the original parts.

All parts of the same rating and type and all its components shall be fully interchangeable.

**B.6.10 Tools**

No particular tools would be required for the supply of metalclad switchgear for NPC used. The Contractor shall be responsible for the metalclad switchgear to be properly installed and commissioned.

**B.6.11 Other Technical Data to be Filled-in by Contractor**

The Contractor furnished data and information are included in this Specification to indicate the guaranteed performance data, predicted performance, interface requirements and construction features of all Contractor furnished equipment. The accuracy of such information and the compatibility of such information with overall performance requirements specified by Purchaser are the sole responsibility of the Contractor.

	Contractor's Data
a. Main Bus	
1. Size	
b. Vertical Bus	
1. Size	
c. Bus Supports: Describe	
d. Control Circuits Requirement for Circuit Breaker	
1. Max. trip current, A	
2. Max. close current, A	
3. Max. close inrush current, A	
4. Min. close voltage, Vdc	
5. Min. trip voltage, Vdc	
e. Operating Mechanism	
1. Max. spring charging time, sec.	

Name of Firm

Name & Signature of  
Representative

Designation



### Contractor's Data

- f. Other Technical Data for the Switchgear
  - 1. Name of Manufacturer and Country of Origin
    - a) Circuit Breaker
    - b) Current Transformer
    - c) Potential Transformer
    - d) Surge Arrester
    - e) Earthing Switch
    - f) Isolator
    - g) Medium Voltage Power Cable
    - h) Protective Relays
    - i) Terminal Blocks
    - j) Space Heaters
- g. Motor Capacity (for Circuit Breaker)
  - 1. Type
  - 2. Horsepower, Hp
  - 3. Current
  - 4. Voltage and phase

[illegible]

Name of Firm

**Name & Signature of Representative**

Designation

## SECTION VI – TECHNICAL SPECIFICATIONS

**B.7.0 SURGE ARRESTER****B.7.1 Technical Characteristics and Requirements****Contractor's Data**

- a. Manufacturer
- b. Type and Designation
- c. Country of Origin


**B.7.2 Technical Features and Requirements****NPC  
Requirement****Contractor's  
Data**

- a. Classification
- b. Type
- c. Construction
- d. If hollow insulator, pressure relief device is required/included:
- e. Material of Insulator
- f. Nominal system voltage, kV
- g. Duty Cycle Voltage (Rating), kV rms
- h. Maximum Continuous Operating Voltage (MCOV), for the arresters having the following duty cycle voltage, kV rms
- i. Rated Frequency, Hz
- j. Maximum Discharge Voltages for the following duty cycle voltage rating:
  - 1. Residual voltage at lightning impulse current (8/20  $\mu$ s waveshape), kV crest
  - 2. Front-of wave Protective Level, (1/2  $\mu$ s wave shape), kV crest
- k. System Ground [Earth] (Solid, other)
- l. Nominal discharge current, kA
- m. Line Discharge Class

Station	
Metal oxide gapless	
either hollow or caged design	
To be provided	
Porcelain	
69	
60	
48	
60	
Manufacturer's std.	
Manufacturer's std.	
Solid	
10	
3	

Name of Firm

Name & Signature of  
Representative

Designation

**B.7.3 Surge Arrester Physical Characteristics**

	<b>NPC Requirement</b>	<b>Contractor's Data</b>
a. Class	Outdoor	
b. Mounting	Pedestal <sup>1</sup>	
c. Supporting Structure	To be provided	

**B.7.4 Post Insulator Characteristics**

a. Max. Services (Line Voltage), kV rms	72.5	
b. Dielectric strength of insulator housing		
1. Power frequency withstand voltage, kV	140	
2. Lightning impulse withstand, kV	325	
c. Creepage Length, mm	≥2247.5	
d. Type of Insulator Housing	Porcelain	

**B.7.5 Accessories**

a. Leakage Current Monitor and Discharge Counter	To be provided	
b. Remote indication of discharge counter registers	To be provided	
c. No. of grounding pads and terminal connector(s) required for arrester supporting structure	Two	
d. Ground terminal connectors of arresters shall be suitable for:	≥ 100 mm <sup>2</sup> tin-annealed PVC insulated copper conductor	
e. Interconnecting insulated ground cable from the arrester to the discharge counter/ leakage current monitor down to the earth terminal	To be provided	
f. Interconnecting cable from the arrester to the discharge counter to the remote discharge counter monitors (approx. 300m)	To be provided	
g. Conduits from the discharge counter down to the cable trench	To be provided	

<sup>1</sup> Except arresters which are components/accessories of the Power Transformer according to Section EW-2.3.5.2 of the Technical Specifications

Name of Firm	Name & Signature of Representative	Designation
--------------	------------------------------------	-------------

## SECTION VI – TECHNICAL SPECIFICATIONS

**B.7.6 Tests and Experience Requirements****B.7.6.1 Tests Requirements**

	<b>NPC Requirement</b>	<b>Contractor's Data</b>
a. Is surge arrester design new or of previous design with substantial changes in design and/or rating (Yes, No) <i>Note: If yes, certified design tests and reports are required</i>	By Contractor	
b. Design test and reports required (Yes, No) <sup>2</sup>	To be provided	
c. Certified test design reports of prototype or duplicate production type are acceptable (Yes, No) <sup>13</sup>	To be provided	
d. Additional tests are required (Yes, No)	To be provided	
e. Test frequency requirements	60 Hz	
f. Factory Routine Tests	To be performed	

**B.7.6.2 Equipment and Manufacturer's Experience**

a. The manufacturer should have been in the business of manufacturing surge arresters of the same voltage rating for not less than: years	10	
b. The reference surge arresters being offered (at least from three (3) different power utilities) should have been in the actual service and operating satisfactorily for not less than: years	3	

**B.7.7 Auxiliary Power Supply**

a. Remote indication of discharge counter registers	125 Vdc	
---	---------	--

<sup>2</sup> Contractor shall place in the filled-in data "submitted" or "will submit", "will perform" or "had been performed" as appropriate.

Name of Firm	Name & Signature of Representative	Designation
--------------	------------------------------------	-------------

**B.7.8 Spare and Spare Parts**

The following parts aside from those Contractor's recommended spare parts shall be furnished for the surge arrester of Buenavista.

	<b>NPC Requirement</b>	<b>Contractor's Data</b>
a. Unit(s) of arrester w/o the supporting structures	1 unit	
b. Unit(s) of discharge counter with leakage current monitor	2 units	
c. Remote indicator assembly for the discharge counter	N/A	

Name of Firm

Name & Signature of  
Representative

Designation

**B.8.0 INSTRUMENT TRANSFORMERS****B.8.1 Current Transformers (Protection and Revenue Meter)****B.8.1.1 Technical Characteristics and Requirements**

	Contractor's Data
a. Manufacturer	
b. Type and Designation	
c. Country of Origin	

**B.8.1.2 Technical Features and Requirements**

	NPC Requirements	Contractor's Data
a. Application	Outdoor	
b. Insulating Medium	Oil	
c. Construction	Free standing	
d. If free standing, specify type	By Contractor	

**B.8.1.3.A Current Transformer Ratings (Protection)**

a. Nominal System Voltage, kV	69	
b. Rated maximum voltage, kV rms	72.5	
c. Rated frequency, Hz	60	
d. Insulation level		
1. Lightning Impulse Withstand Level, kV	325	
2. Power frequency withstand voltage, one minute, primary winding, kV rms	140	
3. Power frequency withstand voltage, one minute, secondary winding, kV rms	2	
e. Rated primary current, A	600	
f. Rated secondary current, A	1 A	
g. No. of cores per free standing CT	4	
h. Current ratio: Multi-Ratio (with secondary taps)		
1. Core No. 1	600/500/400/300/ 200/100: 1A	

Name of Firm

Name & Signature of  
Representative

Designation

## SECTION VI – TECHNICAL SPECIFICATIONS

	NPC Requirements	Contractor's Data
2. Core No. 2	600/500/400/300/ 200/100: 1A	
3. Core No. 3	600/500/400/300/ 200/100: 1A	
4. Core No. 4	600/500/400/300/ 200/100: 1A	
i. Core assignment		
1. Core No. 1	Metering	
2. Core No. 2	Relaying	
3. Core No. 3	Relaying	
4. Core No. 4	Relaying	
j. Burden/Accuracy class (per ANSI Standard) <sup>1</sup>		
1. Metering Core	0.3B2.0	
2. Relaying Core	C400	
k. Continuous Thermal Current Rating Factor	1.2	
l. Short time current rating (per IEC)		
1. Thermal, I <sub>th</sub> , kA	22	
2. Dynamic, I <sub>dyn</sub> , kA	55	
<b>B.8.1.3.B Current Transformer Ratings (Revenue Meter)</b>		
a. Nominal System Voltage, kV	69	
b. Rated maximum voltage, kV rms	72.5	
c. Rated frequency, Hz	60	
d. Insulation level		
1. Lightning Impulse Withstand Level, kV	325	
2. Power frequency withstand voltage, one minute, primary winding, kV rms	140	
3. Power frequency withstand voltage, one minute, secondary winding, kV rms	2	
e. Rated primary current, A	600	
f. Rated secondary current, A	1 A	
g. No. of cores per free standing CT	2	
h. Current ratio: Multi-Ratio (with secondary taps)		
1. Core No. 1	600/500/400/300/ 200/100: 1A	

<sup>1</sup> To be determined by the Contractor subject to NPC approval.

Name of Firm	Name & Signature of Representative	Designation
--------------	---------------------------------------	-------------

## SECTION VI - TECHNICAL SPECIFICATIONS

	NPC Requirements	Contractor's Data
2. Core No. 2	600/500/400/300/ 200/100: 1A	
i. Core assignment		
1. Core No. 1	Metering	
2. Core No. 2	Metering (Spare)	
j. Burden/Accuracy class (per ANSI Standard) <sup>2</sup>		
1. Metering Core	0.3B2.0	
k. Continuous Thermal Current Rating Factor	1.2	
l. Short time current rating (per IEC)		
1. Thermal, I <sub>th</sub> , kA	22	
2. Dynamic, I <sub>dyn</sub> , kA	55	

**B.8.1.4 Current Transformer Other Requirements**

a. Standards used	By Contractor	
b. Mounting (if not BCT)	Pedestal	
c. Supporting structure	To be provided	
d. Height of terminal pad above top of foundation (including supporting structure), mm	3750 (min.)	

**B.8.1.5 Post Insulator Characteristics**

a. Max. Services (Line Voltage), kV rms	72.5	
b. Creepage length, mm	≥2247.5	

<sup>2</sup> To be determined by the Contractor subject to NPC approval.

_____ Name of Firm	_____ Name & Signature of Representative	_____ Designation
-----------------------	--	----------------------



**B.8.1.6 Current Transformer Auxiliaries and Miscellaneous Accessories**

	<b>NPC Requirements</b>	<b>Contractor's Data</b>
a. Secondary terminal junction box with space heater	To be provided	
b. Interconnecting conduits and cables from each CT secondary terminal box to secondary terminal junction box	To be provided	
c. Mechanical Stresses: Primary terminal shall withstand the following static forces:		
- Horizontal and vertical force in most unfavorable condition, N	4000	
- Greatest static and dynamic forces, allowable, N	By Contractor	
d. Line terminal connector	To be provided	
e. Ground terminal connectors of current transformer shall be suitable for: (specify size of conductor)	≥ 00 mm <sup>2</sup> tin-annealed copper stranded conductor	
f. Required no. of earth terminals of structure if free standing type of CT's:	1	

**B.8.1.7 Test and Test Report(s) Requirements****B.8.1.7.1 Test Requirements**

a. Is current transformer design new or of previous design with substantial changes in design and/or rating <i>Note: If yes, certified design tests and reports are required</i>	By Contractor	
b. Design test and reports required (Yes, No) <sup>3</sup>	Yes	
c. Certified test design reports of prototype or duplicate production type are acceptable (Yes, No) <sup>15</sup>	Yes	

<sup>3</sup> Contractor shall place in the filled-in data "submitted" or "will submit", "will perform" or "had been performed" as appropriate.

Name of Firm	Name & Signature of Representative	Designation
--------------	------------------------------------	-------------

SECTION VI – TECHNICAL SPECIFICATIONS

	NPC Requirements	Contractor's Data
d. Test frequency requirements	60 Hz	
e. Factory Acceptance Tests (Routine) to be witnessed by NPC	No	

**B.8.1.7.12 Equipment and Manufacturer's Experience**

a. The manufacturer should have been in the business of manufacturing current transformers of the same voltage rating or greater for not less than: years	10	
b. The reference current transformers being offered at least from three (3) different power utilities at tropical countries or countries having the same climatic conditions as that of the Phils. should have been in the actual service and operating satisfactorily for not less than: years	3	

*Note: Experience less than what is required will be ground for rejection of equipment being offered.*

**B.8.1.8 Auxiliary Power Supply**

a. Service voltage for space heaters on the common junction box and secondary terminal box, Vac	230 Vac, 1- $\phi$ , 2-wire, 60 Hz	
---	---------------------------------------	--

**B.8.1.9 Spare Parts**

The following parts aside from those Contractor's recommended spare parts shall be furnished for the current transformer for Buenavista Substation.

a. Unit(s) of 69 kV CT w/o the supporting structure	1	
b. Unit(s) of each type of secondary terminal junction box used	1	
c. Piece(s) of each type of terminal blocks used	2	
d. Piece(s) of each type of short- circuiting elements for terminals used	1	

Name of Firm	Name & Signature of Representative	Designation

## B.8.0 INSTRUMENT TRANSFORMERS

### B.8.2 Voltage Transformers

#### B.8.2.1 Technical Characteristics and Requirements

- a. Manufacturer
- b. Type and Designation
- c. Country of Origin

#### Contractor's Data


#### B.8.2.2 Technical Features and Requirements

- a. Application
- b. Insulating Medium
- c. Type
- d. Connection

#### NPC Requirements

#### Contractor's Data

Outdoor	
Oil	
Inductive	
phase to ground	

#### B.8.2.3 Voltage Transformer Ratings (Protection)

- a. Nominal Operating Voltage, kV
- b. Rated maximum voltage, kV rms
- c. Rated frequency, Hz
- d. Rated Insulation Level
  1. Power Frequency Withstand Voltage, kV rms
  2. Impulse Lightning Withstand, kV crest
- e. Accuracy Class <sup>4</sup>
  1. Measuring (ANSI)
  2. Protection
- f. No. of secondary windings
- g. Rated Secondary voltage
- h. Rated output at 0.8 pf lagging <sup>16</sup>
- i. Carrier Drain Coil
  1. BIL

69	
72.5	
60	
140	
325	
Class 0.3	
3P	
2	
115/66.4 V L-G with 69kV L-L system voltage	
100 VA for all voltage level	
15 kV	

<sup>4</sup> To be determined by the Contractor subject for NPC approval.

Name of Firm

Name & Signature of  
Representative

Designation

## SECTION VI – TECHNICAL SPECIFICATIONS

	NPC Requirements	Contractor's Data
2. Frequency insertion loss [damping] (specify frequency range), kHz	50 - 500	
3. Max. insertion loss	<1dB	
	Less than 10% of crest residual voltage in 1 cycle	
4. VT Transient Response		

**B.8.2.3 Voltage Transformer Ratings (Revenue Meter)**

a. Nominal Operating Voltage, kV	69	
b. Rated maximum voltage, kV rms	72.5	
c. Rated frequency, Hz	60	
d. Rated Insulation Level		
1. Power Frequency Withstand Voltage, kV rms	140	
2. Impulse Lightning Withstand, kV crest	325	
e. Accuracy Class <sup>5</sup>		
1. Measuring (ANSI)	Class 0.3	
f. No. of secondary windings	2	
	115/66.4 V L-G with 69kV L-L system voltage	
g. Rated Secondary voltage	100 VA for all voltage level	
h. Rated output at 0.8 pf lagging <sup>16</sup>		
i. Carrier Drain Coil		
1. BIL	15 kV	
2. Frequency insertion loss [damping] (specify frequency range), kHz	50 - 500	
3. Max. insertion loss	<1dB	
	Less than 10% of crest residual voltage in 1 cycle	
4. CVT Transient Response		

**B.8.2.4 Voltage Transformer Other Requirements**

a. Mounting	Pedestal	
b. Supporting structure	To be provided	
c. Height of terminal pad above top of pedestal, mm	3750 (min.)	

<sup>5</sup> To be determined by the Contractor subject for NPC approval.

Name of Firm	Name & Signature of Representative	Designation
--------------	---------------------------------------	-------------

SECTION VI – TECHNICAL SPECIFICATIONS

- d. Line Terminal Connectors for the equipment
- e. Ground Terminal Connectors

To be provided

To be provided

**B.8.2.5 Support Insulator Characteristics**

- a. Max. services (Line Voltage), kV rms
- b. Creepage length, mm
- c. Type of support insulator

72.5

≥2247.5

Porcelain

**B.8.2.6 Voltage Transformer Auxiliaries and Miscellaneous Accessories**

- a. Secondary terminal junction box
- b. Make (Material)
- c. Interconnecting conduits and cables between terminal box of each VT and the secondary terminal junction box
- d. Power supply for auxiliaries (heater) requirement
- e. Ground terminal connectors of voltage transformer shall be suitable for: *(specify size of conductor)*
- f. Conduits from secondary terminal junction box down to the cable trench

To be provided

Stainless Steel

To be provided

230 Vac, 1-Ø

≥ 100 mm<sup>2</sup> tin-annealed copper stranded insulated conductor

To be provided

**NPC Requirements**

**Contractor's Data**

- g. Required no. of earth terminal of structure:

1

**B.8.2.6 Test and Experience Requirements**

**B.8.2.6.1 Normal Tests**

- a. Is voltage transformer design new or of previous design with substantial changes in design and/or rating *(Yes, No)*

*Note: If yes, certified design tests and reports are required*

By Contractor

Yes

Name of Firm

Name & Signature of Representative

Designation

b. Design test and reports required <sup>6</sup>	Yes	
c. Certified test design reports of prototype or duplicate production type are acceptable <sup>17</sup>	Yes	
d. Test reports of licenser instead of his own (Contractor) is : <i>(not acceptable, acceptable)</i>	not acceptable	
f. Test frequency requirements	60 Hz	
g. Factory Acceptance Routine Tests to be performed for the Voltage transformer	Yes	

**B.8.2.6.2 Additional Tests**

If additional tests are required they shall be as follows:

The tests mentioned in Clause 7.3 of IEC 60044-2 shall be performed for the voltage transformers.

**B.8.2.6.3 Equipment and Manufacturer's Experience**

	NPC Requirements	Contractor's Data
a. The manufacturer should have been in the business of manufacturing voltage transformers of the same voltage rating or greater for not less than: years	10	
b. The reference voltage transformers being offered at least from three (3) different power utilities at tropical countries or countries having the same climatic conditions as that of the Phils. should have been in the actual service and operating satisfactorily for not less than: years	3	

*Note: Experience less than what is required will be ground for rejection of equipment being offered.*

<sup>6</sup> Contractor shall place in the filled-in data "submitted" or "will submit", "will perform" or "had been performed" as appropriate.

Name of Firm	Name & Signature of Representative	Designation
--------------	------------------------------------	-------------

**B.8.2.7 Auxiliary Power Supply**

The item listed below shall be designed to receive the auxiliary voltage source indicated in the NPC requirement.

- |  |                                       |  |
|--|---------------------------------------|--|
| a. Space heaters for the secondary terminal box, Vac | 230 Vac, 1- $\phi$ ,<br>2 wire, 60 Hz |  |
|--|---------------------------------------|--|

**B.8.2.8 Spare Parts**

The following parts aside from those Contractor's recommended spare parts shall be furnished for the voltage transformer for **Buenavista Substation**.

- |   |        |  |
|---|--------|--|
| a. Unit(s) of 69 kV VT w/o supporting structures  | 1 unit |  |
| b. Unit(s) of each type of secondary terminal junction box used.                        | 1 unit |  |
| c. Pieces of each type of terminal block used.  | 2 pcs. |  |
| d. Pieces of each type of miniature circuit breaker used for secondary terminal voltage | 3 pcs. |  |

Name of Firm

Name & Signature of  
Representative

Designation

**B.9.0 POWER/CONTROL/INSTRUMENTATION CABLES****B.9.1 Technical Characteristics and Requirements****Contractor's Data**

- a. Manufacturer
  - 1. 15 kV XLPE cable
  - 2. Power, Control and Instrumentation Cable
- b. Country of Origin
  - 1. 15 kV XLPE Cable
  - 2. Power, Control and Instrumentation Cable


**B.9.2 15 kV Power Cable****NPC  
Requirements****Contractor's  
Data**

- a. No. of Conductors/Cable and Size <sup>1</sup>
- b. Conductor material
- c. Conductor shape
- d. Conductor cross-section, (mm<sup>2</sup>) <sup>2</sup>
- e. Maximum outside diameter, (mm) <sup>19</sup>
- f. Maximum operating temperature, °C
- g. Provided with filler and binder tape
- h. Conductor screen
  - 1. Material
  - 2. Nominal thickness, (mm) <sup>19</sup>
  - 3. Min. thickness, (mm) <sup>19</sup>
- i. Insulation
  - 1. Material

By Contractor
Annealed copper stranded wire
Circular
Manufacturer's data
Manufacturer's data
90
Yes
Strippable extruded
Manufacturer's data
Manufacturer's data
Cross-linked polyethylene, XLPE

<sup>1</sup> Contractor to give full description of various number of conductor/cable, sizes and ampacities.<sup>2</sup> Contractor to fill-up the required data.

Name of Firm

Name & Signature of  
Representative

Designation



## SECTION VI – TECHNICAL SPECIFICATIONS

	NPC Requirements	Contractor's Data
2. Nominal thickness, (mm) <sup>3</sup>	Manufacturer's data	
3. Min. thickness at any point, (mm) <sup>20</sup>	Manufacturer's data	
j. Insulation screen		
1. Material	Strippable extruded	
2. Nominal thickness, (mm) <sup>20</sup>	Manufacturer's data	
3. Min. thickness, (mm) <sup>20</sup>	Manufacturer's data	
k. Screen bedding		
1. Type and material	Extruded layer of black PVC compound	
2. Thickness, (mm) <sup>20</sup>	Manufacturer's standard	
l. Metallic screen		
1. Material	Annealed copper wires	
2. Total screen area, (mm <sup>2</sup> ) <sup>20</sup>	Manufacturer's data	
3. Numbers of wires/cables, pcs. <sup>20</sup>	Manufacturer's data	
m. Outer covering/jacket		
1. Material	Extruded black PE	
2. Density, (kg/dm <sup>3</sup> )	0.92 – 0.93	
3. Nominal thickness, (mm) <sup>20</sup>	Manufacturer's data	
4. Min. thickness at any point, (mm) <sup>20</sup>	Manufacturer's data	
5. Termite protection required	Yes	
-Type/material of termite protection <sup>20</sup>	Manufacturer's standard	
n. Duration at which cable can be sustained at maximum conductor temperature under emergency situation, (hours)	≥2	

**B.9.3 600V Power Cable**<sup>3</sup> Contractor to fill-up the required data.

Name of Firm	Name & Signature of Representative	Designation
--------------	------------------------------------	-------------

	NPC Requirements	Contractor's Data
a. No. of Conductors/Cable and Size <sup>4</sup>	By Contractor	
b. Conductor material	Tin Annealed copper stranded wire	
c. Conductor shape	Circular	
d. Conductor cross-section, (mm <sup>2</sup> ) <sup>5</sup>	Manufacturer's data	
e. Maximum outside diameter, (mm) <sup>22</sup>	Manufacturer's data	
f. Type of insulation	PVC	
g. Thickness of insulation <sup>22</sup>	Manufacturer's standard	
h. Type of jacket (cable sheath)	PVC jacketed for all cables	
i. Thickness of jacket (cable sheath) <sup>22</sup>	Manufacturer's standard	
j. Maximum operating temperature, °C	90	

**B.9.4 600V Control and Instrumentation Cable**

a. No. of Conductors/Cable and Size <sup>21</sup>	By Contractor	
b. Conductor material	Tin Annealed copper stranded wire	
c. Conductor shape	Circular	
d. Conductor cross-section, (mm <sup>2</sup> ) <sup>22</sup>	Manufacturer's data	
e. Maximum outside diameter, (mm) <sup>22</sup>	Manufacturer's data	
f. Type of insulation	PVC	
g. Thickness of insulation, not less than, (mm <sup>2</sup> ) <sup>22</sup>	Manufacturer's standard	
h. Type of jacket	PVC jacketed for all cables	
i. Thickness of jacket/outer sheath, not less than, (mm)	1.8 for all cables	
j. Provided with filler and binder tape	Yes for all cables	

<sup>4</sup> Contractor to give full description of various number of conductor/cable, sizes and ampacities.<sup>5</sup> Contractor to fill-up the required data.

Name of Firm	Name & Signature of Representative	Designation
--------------	---------------------------------------	-------------

## SECTION VI – TECHNICAL SPECIFICATIONS

	NPC Requirements	Contractor's Data
k. Maximum outside diameter, (mm <sup>2</sup> ) <sup>24</sup>	Manufacturer's data	
l. Overall shield required	Yes	
m. Type of shielding	Annealed copper tape with min. thickness of 0.5mm applied helically over the binder tape	
n. Maximum operating temperature, °C	90	
<b>B.9.5 600V Analog/Measuring (CT/PT) Cables</b>		
a. No. of Conductors/Cable and Size <sup>6</sup>	4c x 6.0mm <sup>2</sup> for 5A 4c x 4.0mm <sup>2</sup> for 1A	
b. Conductor material	Annealed copper stranded wire	
c. Conductor shape	Circular (for all conductors)	
d. Conductor cross-section, (mm <sup>2</sup> ) <sup>7</sup>	Manufacturer's data	
e. Maximum outside diameter, (mm) <sup>24</sup>	Manufacturer's data	
f. Type of insulation	PVC	
g. Thickness of insulation, not less than, (mm <sup>2</sup> ) <sup>24</sup>	Manufacturer's standard	
h. Type of jacket	PVC jacketed for all cables	
i. Thickness of jacket/outer sheath, not less than, (mm)	1.8 for all cables	
j. Provided with filler and binder tape	Yes for all cables	
k. Maximum outside diameter, (mm <sup>2</sup> ) <sup>24</sup>	Manufacturer's data	
l. Overall shield required	Yes	

<sup>6</sup> Contractor to give full description of various number of conductor/cable, sizes and ampacities.

<sup>7</sup> Contractor to fill-up the required data.

Name of Firm	Name & Signature of Representative	Designation
--------------	------------------------------------	-------------

	Requirements	Data
m. Type of shielding	Annealed copper tape with min. thickness of 0.5mm applied helically over the binder tape	
n. Maximum operating temperature, °C	90	
<b>B.9.6 Test and Experience Requirements</b>		
<b>B.9.6.1 Test Requirements</b>		
a. Design test in accordance with applicable standards and reports required (Yes, No)	Yes	
b. Certified Design Test Reports of previous tests conducted for same cables are acceptable: (Yes, No)	Yes	
c. Test frequency requirements	60 Hz	
d. Factory Acceptance Tests (Routine) to be witnessed by NPC	No	
<b>B.9.6.2 Equipment and Manufacturer's Experience</b>		
a. The manufacturer should have been in the business of manufacturing power and control cables of not less than : Years	10	

Name of Firm

Name & Signature of  
Representative

Designation

**B.10.0 SUBSTATION STEEL STRUCTURES****B.10.1 Technical Characteristics and Requirements**

- a. Manufacturer  
b. Country of Origin

**Contractor's Data****B.10.2 Technical Features and Requirements**

	<b>NPC Requirement</b>	<b>Contractor's Data</b>
a. Structural grade of steel used for structural members ( <i>grade ASTM A36, ASTM A572 high strength steel</i> )	By Contractor	
b. Design according to the design loads and conditions given by NPC (Yes, No)	Yes	
c. Provided with the following accessories:		
1. Conductor attachment	Yes	
2. Shield wire attachment	Yes	
3. Step Bolts	Yes	
4. Phase Indication Plates (both for incoming and outgoing lines and the outermost beam structure for both Bus A and Bus B)	Yes	
5. Lightning Rods complete with accessories and attachments	Yes	
6. Earthing points with ground terminal Connectors	Yes	
	$\geq 100 \text{ mm}^2$ insulated Stranded Copper Conductor	
7. Warning and Danger Signs (1-pc per tower structure)	Yes	
d. Wind loads		
1. On the vertical projection of the structural members and other flat surfaces, $\text{kg/m}^2$		
a. Transverse	444	
b. 45° wind	314	

Name of Firm

Name & Signature of  
Representative

Designation

	NPC Requirement	Contractor's Data
2. On vertical round surfaces (conductors, ground wires, insulators, etc.), kg/m <sup>2</sup>		
a. Transverse	167	
b. 45° wind	84	
e. Stub angle setting templates, 4 pieces per type per voltage rating	To be provided	

**B.10.3 Tests and Experience Requirements****B.10.3.1 Test Requirements**

a. Mechanical Test on the material used, required (Yes, No)	Yes, if mill certificates are not available	
b. Is mill certificate required	Yes, in lieu of mechanical test	
c. Galvanizing test, if other than ASTM	Yes	
d. Embrittlement tests required	Yes	

**B.10.3.2 Materials and Manufacturer's Experience**

a. The manufacturer should have been in the business of manufacturing substation steel structures for not less than: years	10	
---	----	--

Name of Firm

Name & Signature of  
Representative

Designation



**B.11.1.3 Tubular Bus Conductor**

	<b>NPC Requirement</b>	<b>Contractor's Data</b>
a. Type designation	Manufacturer's standard	
b. Code word	Manufacturer's standard	
c. Alloy type	Aluminum Alloy type	
d. Pipe schedule	Manufacturer's standard	
e. Ampacity	1200	
f. Pipe diameter	Corresponding to 1200 A ampacity	

**B.11.1.4 Conductor Hardware**

a. Bus Support Clamps type	bolted	
1. Expansion bus support clamps	To be provided	
b. Connectors:		
1. Type	Bolted for tubular connection, wedge pressure clamp for stranded conductor connection	
2. Angle and T-connectors type	Bolted for tubular connection, wedge pressure clamp for stranded conductor connection	
c. Couplers, specify type	Stud to cable	
d. Dead-end assembly	Compression dead end	

Name of Firm

Name & Signature of  
Representative

Designation



**B.11.1.5 Tests and Experience Requirements****B.11.1.5.1 Test Requirements**

	<b>NPC Requirement</b>	<b>Contractor's Data</b>
a. Type test and/or design test reports required for the bus conductors and materials to be supplied (Specify Yes or No) <sup>2</sup>	Yes	

**B.11.1.5.2 Equipment and Manufacturer's Experience**

a. The manufacturer should have been in the business of manufacturing power conductors and hardware for not less than: Years	10	
--	----	--

<sup>2</sup> Supplier shall place in the filled-in data "submitted" or "will submit", "will perform" or "had been performed" as appropriate.

_____ Name of Firm	_____ Name & Signature of Representative	_____ Designation
-----------------------	--	----------------------

**B.11.0: INSTALLATION MATERIALS****B.11.2 Station Insulators****B.11.2.1 Technical Characteristics and Requirements****Contractor's Data**

- a. Manufacturers
  - 1. Suspension Insulators
  - 2. Post type Insulators
- b. Type and Description
  - 1. Suspension Insulators
  - 2. Post type Insulators
- c. Country of Origin
  - 1. Suspension Insulators
  - 2. Post type Insulators


**B.11.2.2 Insulator Characteristics/Unit****NPC  
Requirements****Contractor's  
Data**

- a. Material of shell
  - 1. Suspension
  - 2. Tension
- b. Class (specify ANSI or IEC class)
  - 1. Bay Section
- c. Type (specify standard or fog type)
- d. Class of hardware (specify ball & socket or tongue and clevis)
- e. Diameter of shell, mm
- f. Unit spacing, mm (tolerance)
- g. Leakage distance total/shielded, mm
- h. Flashover voltages per unit, kV
  - 1. Impulse critical 1.2 x 50  
microsecond wave

Porcelain	
Porcelain	
ANSI Class 52-3	
Standard	
ANSI ball & socket coupling, Type B	
254	
146	
292	
125 for all types & class of insulators	
130 for all types & class of insulators	

a. Positive, max

b. Negative, max

**NPC  
Requirements****Contractor's  
Data**

Name of Firm

Name & Signature of  
Representative

Designation

SECTION VI - TECHNICAL SPECIFICATIONS

2.	Low frequency 60 cycles		
a.	Dry, rms	80	
b.	Wet, rms	50	
i.	Radio influence voltage		
1.	Test voltage to ground, kV	10	
2.	Max. RIV at 1000 kHz (standard atmospheric condition), microvolt	50	
j.	Low frequency puncture voltage (if applicable), kV	110	
k.	Strength ratings		
1.	Combined M & E strength, lbs.	18,000	
2.	Impact strength, lbs.-in	90	
3.	Tension proof load, lbs.	9,000	
4.	Time loading test, lbs.	12,000	
l.	Protection against electrolytic corrosion	To be provided	

**B.11.2.3 Design and Operating Conditions of Complete Insulator String for 69 kV System**

a.	Frequency, Hz	60	
b.	Max. Services (Line Voltage), kV rms	72.5	
c.	Rated Lightning impulse withstand level (BIL), kV	325	
d.	Low Frequency Average Flashover		
1.	Dry, kV rms		
a.	Tension	485	
b.	Suspension	435	
2.	Wet, kV rms		
a.	Tension	335	
b.	Suspension	335	
e.	Critical Lightning Impulse Flashover		
1.	Positive / kV		
a.	Tension	780	
b.	Suspension	695	
2.	Negative / kV		
a.	Tension	760	
b.	Suspension	670	

**NPC  
Requirements**

**Contractor's  
Data**

Name of Firm	Name & Signature of Representative	Designation
--------------	------------------------------------	-------------

## SECTION VI – TECHNICAL SPECIFICATIONS

f. Number of units in string <sup>3</sup>

1. Suspension

7

2. Tension

8

## g. Number of Insulator String

1. V – configuration

By Contractor

2. Parallel configuration

By Contractor

## h. Use of grading shields

Yes

**B.11.2.4 Characteristics, Design and Operating Conditions of Complete Station Post Insulator Stacks**

## a. Frequency, Hz

60

b. Max. Services (Line Voltage), kV  
rms

72.5

c. Rated Lightning impulse withstand  
level (BIL), kV

350

## d. Low Frequency Wet Withstand, kV

145

e. Critical Impulse Flashover, positive,  
kV

390

## f. RIV, Test voltage to ground, kV

44

## g. Max. RIV to 1000 kHz, microvolts

200

## h. Mechanical Properties

1. Cantilever Strength, lb

3000

2. Tensile Strength, lb

26,000

3. Compression Strength, lb

60,000

4. Torsional Strength, lb

40,000

i. Leakage Distance Total shielded,  
mm

2247.5

j. Max. Line to Ground Fault  
Current/Duration, kA/cycles

10/30

## k. Material

Porcelain

**B.11.2.5 Tests and Equipment's Experience Requirements****B.11.2.5.1 Normal Tests**a. Type test or design test reports  
required for the station insulators and  
materials to be supplied <sup>5</sup>

Yes

NPC  
RequirementContractor's  
Data<sup>3</sup> Necessary counterweights shall be provided for all suspension/jumper insulator strings.<sup>5</sup> Contractor shall place in the filled-in data "submitted" or "will submit", "will perform" or "had been performed" as appropriate.

Name of Firm

Name & Signature of  
Representative

Designation

- b. Certified design test reports on the insulator identical to the specified insulator are acceptable
- c. Test Reports of licenser instead of his own (Manufacturer) is (acceptable, not acceptable)
- d. Test frequency requirements

**Yes**

**Not acceptable**

60 Hz

#### B.11.2.5.2 Equipment and Manufacturer's Experience

- a. The manufacturer's should have been in the business of manufacturing insulators for not less than: Years
  1. Porcelain Insulators
- b. The type of insulators being offered should have been in the actual service for not less than: Years
  1. Porcelain Insulators

20

20

Name of Firm

**Name & Signature of Representative**

**Designation**



## SECTION VI – TECHNICAL SPECIFICATIONS

	NPC Requirement	Contractor's Data
e. Bonding Conductor (riser)	$\geq 100\text{mm}^2$ tin-annealed copper stranded conductor with 3.3 kV PVC insulation	
f. Burial depth of grid conductor below finished grade, m.	0.60 (min.)	
h. Ground mat design resistance	0.5 ohms max.	
i. Permissible temperature rise of grid copper conductor, $^{\circ}\text{C}$	300	
j. Ground rod		
1. Type	Copperclad	
2. Diameter, mm	Not less than 19	
3. Length/Section, mm	3000	
k. Resistivity of crushed rock, (wet) Ohmmeter	3000	
l. Soil resistivity (for calculation), ohmmeter	By Contractor <sup>1</sup>	

## B.12.3 Overhead Ground Wire

	7 No. 8 AWG aluminum clad steel wire	
a. Type		
b. Ultimate strength, not less than, kg	7,277	
c. Outside diameter, mm	Manufacturer's Standard	
e. Weight of aluminum coating for aluminum-clad steel wire, if specified in item a., not less than, $\text{g/m}^2$	963	
f. No. of Wires	7	
g. Nominal diameter of wire, mm	3.264	
h. Cross-sectional area, mm	58.561	
i. Approx. weight, kg/m	0.323	
j. Modulus of elasticity in $\text{kg/m}^2$	16,169 (final)	
k. Coefficient of linear expansion, $\times 10^{-6}/^{\circ}\text{C}$	12.96	
l. Elongation in 610 mm, not less than, %	By Contractor	
m. Resistance at $20^{\circ}\text{C}$ , max.	1.46267 $\Omega$	

<sup>1</sup> Design of grounding system is responsibility of Contractor including measurement of actual soil resistivity.

Name of Firm	Name & Signature of Representative	Designation
--------------	------------------------------------	-------------

	NPC Requirement	Contractor's Data
n. Recommended length per reel, if specified, m	1,500	
<b>B.12.4 Grounding Cable for Ground Mat</b>		
a. Nominal sectional area, mm <sup>2</sup>	$\geq 100 \text{ mm}^2$	
b. Construction of stranded conductor (no./dia. in mm)	19/2.68	
c. Outside diameter of cable, mm	13.4	
d. DC Resistance at 20°C ohms/km	0.1641	
<b>B.12.5 Bonding Conductor (Riser)</b>		
a. Size, mm <sup>2</sup>	$\geq 100 \text{ mm}^2$	
b. Conductor, metal	$\geq 100 \text{ mm}^2$ tin-annealed copper stranded conductor with 3.3 kV PVC insulation	
c. Type of insulation	PVC	
<b>B.12.6 Accessories for Overhead Ground Wire</b>		
<b>B.12.6.1 Suspension Ground Wire Materials</b>		
a. Type	Wedge	
b. Applied conductor (Specify type of conductor used)	Aluminum-clad steel wire, 7 No. 8 AWG	
c. Ultimate breaking strength, kg	7,500	
d. Slip Strength, kg	not less than 2,500	
<b>B.12.6.2 Tension Wire Ground Materials</b>		
<b>A. Tension Clamp</b>		
a. Type of Clamp	Wedge Pressure Clamp	
b. Applied conductor (Specify type of conductor used)	Aluminum-clad steel wire, 7 No. 8 AWG	

Name of Firm

Name & Signature of  
Representative

Designation



## SECTION VI – TECHNICAL SPECIFICATIONS

	NPC Requirement	Contractor's Data
c. Ultimate breaking strength, kg	Not less than 95% UTS of OHGW	
d. Slip Strength, kg	Not less than 90% UTS of OHGW	
<b>B. Jumper Clamp</b>		
a. Ultimate breaking strength, kg	1,500	
b. Slip Strength, kg	700	
c. Type	Wedge Pressure Clamp	

**B.12.7 Test and Test Report(s) Requirements**

a. Type test and/or design test reports required for the grounding conductor and materials to be supplied (Specify Yes or No) <sup>2</sup>	Yes	
b. Measurement of ground grid resistance after completion of grounding system <u>to be measured before and after connection of the external ground wires of the transmission line to the substation ground system.</u> (Specify Yes or No)	Yes	
c. Additional tests are required other than those specified in Section EW-12.5 of the Technical Specifications (Yes, No)	Yes	

**B.12.8 Tools**<sup>2</sup> Contractor shall place in the filled-in-data "submitted" or "will submit" as appropriate.

Name of Firm	Name & Signature of Representative	Designation
--------------	------------------------------------	-------------

In addition to those tools and devices recommended by the Contractor for the grounding system the following tools and devices shall be supplied for **Buenavista Substation.**

	NPC Requirement	Contractor's Data
a. Earthing Stick, separable type, with vinyl tube stick with 5 m length insulated copper conductor of 38 mm <sup>2</sup> bolt clamping type clamp, hung type head	2 pcs.	

Name of Firm

**Name & Signature of Representative**

Designation

**B.13.0 AC AND DC STATION AUXILIARY SWITCHBOARD****B.13.1 Technical Characteristics and Requirements**

Contractor's Data	
Name of Manufacturers / Country of Origin	
a. 230 Vac Station Auxiliary Switchboard	
b. 125 Vdc Station Auxiliary Switchboard	

**B.13.2 Station Auxiliary Switchboard Panel Technical Features**

	NPC Requirement	Contractor's Data
a. With gasketed doors		
1. Main Distribution board	required	
2. Outdoor Sub-distribution board	required	
b. Degree and Protective class applied		
1. Indoor	IP 50 (minimum)	
2. Outdoor	IP 55 (minimum)	
c. Cable entrance	bottom, both indoor & outdoor	
d. Access for maintenance and testing		
1. Main Distribution Board	front access only	
2. Sub-distribution Board	front access only	

**B.13.3 230VAC Main and Sub-Distribution Board Technical Features**

a. Rated voltage	230Vac, 3 $\phi$ , 3-wire	
b. Construction:		
1. Main breaker	Compact circuit breaker withdrawable units	
2. Branch breaker	compact circuit breaker, modularized plug-in units	
3. Feeder breaker	compact circuit breaker, modularized fixed units	

Name of Firm	Name & Signature of Representative	Designation
--------------	------------------------------------	-------------

## SECTION VI - TECHNICAL SPECIFICATIONS

	NPC Requirement	Contractor's Data
c. Type		
1. Main breaker	compact with solid state trip unit and remote control functions	
2. Branch breakers	compact with thermal-magnetic trip unit	
3. Feeder breakers	compact with thermal-magnetic trip unit	
d. Current Rating of Breakers		
1. Short circuit current ( <i>rated ultimate breaking capacity</i> ), kA		
a) Main Breaker	By Contractor <sup>1</sup>	
b) Branch Breaker	By Contractor	
c) Feeder Breaker	By Contractor	
2. Time duration, sec.	1	
e. Voltage Rating of Breakers		
1. Rated Voltage, V	230 Vac	
2. Rated insulation voltage, V	600	
3. Impulse withstand voltage, kV	10	
f. Frequency, Hz	60	
g. Bus Rating		
1. Short circuit current, kA		
a) Main bus	10	
b) Sub-distribution bus	10	
h. Bus Material		
1. Main bus	copper	
2. Sub-distribution bus	copper	
i. Type of Bus connection		
1. Main bus	bolted	
2. Sub-distribution bus	bolted	
j. Automatic and/or Manual Source change over		
1. For main breaker	To be provided	

<sup>1</sup> Contractor to provide design computation for NPC's review and approval.

Name of Firm	Name & Signature of Representative	Designation
--------------	------------------------------------	-------------

	NPC Requirement	Contractor's Data
k. Transient Voltage Surge Suppression to be provided	To be provided, only for the main breaker	
1. For main feeder	Refer to One line Diagram for AC & DC system	
2. For branch feeder		
l. Other Features	To be provided, only for the main breakers	
1. Remote opening and closing of the breakers		
2. Remote indication for alarm and trip		
a) Main breaker	To be provided	
3. Provided with the following		
a) Fault indication	Yes	
1) Main breaker	To be provided, for the main breaker	
b) Load Monitoring and control	To be provided, only for main breaker	
c) Front face LED indicators		
4. Contacts (Alarm and Trip) for Sequence of Events Recorder		
a) Main Breaker	To be provided	
b) Branch Breaker	To be provided	

**B.13.4 125 VDC Main and Sub-Distribution Board Technical Features**

a. Rated Voltage, V	125 Vdc, 2P	
b. Construction		
1. Main distribution board breakers	Compact circuit breaker withdrawable unit	
	Compact circuit breaker plug-in unit	
2. Sub-distribution board breakers		

	NPC Requirement	Contractor's Data
c. Type		
Name of Firm	Name & Signature of Representative	Designation

## SECTION VI - TECHNICAL SPECIFICATIONS

LuzP23Z1596Sce

1. Main distribution board breaker	compact with thermal-magnetic trip unit	
2. Sub-distribution board breakers	compact with thermal-magnetic trip unit	
d. Current rating of breakers		
1. Short circuit current rating, kA		
a) Main distribution board breakers	7.5	
b) Sub-distribution board breakers	7.5	
c) Time duration, s	1	
e. Voltage Rating of Breakers		
1. Rated voltage, V	125	
2. Rated insulation voltage, V	250	
3. Impulse withstand voltage, kV	1.2	
f. Bus Rating		
1. Short circuit current, kA		
a) Main distribution bus	7.5	
b) Sub-distribution bus	7.5	
g. Bus Material		
1. Main bus	copper	
2. Sub-distribution bus	copper	
h. Type of bus connection		
1. Main bus	bolted	
2. Sub-distribution bus	bolted	
i. Other Features		
1. Remote indication for Alarm and Trip	To be provided, only for Main Distribution Board Breakers	
a) For Main Distribution Board breakers		
2. Provided with the following options (Yes, No)	To be provided, only for main distribution board breakers	
a) Fault Indication		

## B.13.5 Transient Voltage Surge Suppressors Technical Features

	NPC Requirement	Contractor's Data
Name of Firm	Name & Signature of Representative	Designation

## SECTION VI – TECHNICAL SPECIFICATIONS

## a. Application

1. 230 Vac System	3- $\phi$ delta, 120/ 240 Vrms 3-wire + ground	
2. 125 Vdc System	125Vdc, +10%, - 15% 2-pole, 2- wire + ground	
b. Maximum Operating Voltage		
1. 230 Vac System	250 Vrms	
2. 125 Vdc System	250 Vdc	
c. Input Frequency, Hz	60	
d. Peak Surge Current (8 x 20 us waveform, single impulse)		
1. 230 Vac System	By Contractor	
2. 125 Vdc System	By Contractor	
e. Energy, Joules		
1. 230 Vac System	By Contractor	
2. 125 Vdc System	By Contractor	
f. Response Time	$\leq 1$ nanosecond for all voltage system	
g. Connection	Parallel connected suppressor	

## B.13.6 Under/Over Voltage Relays Technical Characteristics

a. Time delay setting	0 – 75 sec in step of 0.1s	
b. Voltage setting	adjustable from 0.02 to 1.98 x rated voltage	
c. Continuous voltage rating		
1. 230 Vac System	2 x V rated voltage	
2. 125 Vdc System	2 x V rated voltage	
d. Current rating	<b>NPC Requirement</b>	<b>Contractor's Data</b>
1. Tripping current		
a) Continuous	10 A	

Name of Firm

Name & Signature of  
Representative

Designation

- b) Making  
2. Signalling contact  
a) Continuous  
b) Making

30 A

2 A

5 A

**B.13.6 Test and Experience Requirements****B.13.6.1 Test Requirements**

- a. Design and Routine Test and Certified Test Reports of Station Auxiliary Switchboard components required <sup>2</sup>  
b. Test reports of licenser instead of his own (Contractor's manufacturer) is :  
c. Test frequency requirements  
d. Factory Routine Test to be performed on the Auxiliary Switchboards

Yes

not acceptable

60 Hz

Yes

**B.13.6.2 Equipment and Manufacturer's Experience**

- a. The manufacturer's should have been in the business of manufacturing the equipment of not more less than: Years

10

*Note: Experience less than what is required will be ground for rejection of equipment being offered.*

**B.13.7 Auxiliary Power Supply**

The items listed below shall be designed to receive the following auxiliary voltage source.

<sup>2</sup> Contractor shall place in the filled-in data "submitted" or "will submit", "will perform" or "had been performed" as appropriate.

Name of Firm

Name & Signature of  
Representative

Designation



a. Control and instrument switches, Vdc	125 Vdc +10%,- 15%	
b. Annunciator system, Vdc	125 Vdc +10%,- 15%	
c. Internal lights and convenience outlets, Vac	230 V, 10 A, 1- $\Phi$ , 60 Hz for lights; 230 V, 15 A, 1- $\Phi$ , 60 Hz for CO	
d. Heaters, Vac	230 V, 1- $\Phi$ , 60 Hz	

**B.13.8 Spare Parts**

The following spares and spare parts aside from those Contractor's recommended spare parts shall be furnished for the AC & DC Auxiliary Switchboard for **Buenavista Substation**.

a. Unit(s) of each type of plug-in control module used	1	
b. Unit(s) of each compact circuit breaker of each type used	2 each	
c. Unit(s) of TVSS of each type used	2 each	

**B.13.9 Tools**

In addition to those tools and devices recommended by the Contractor for the circuit breaker, the following tools and devices shall be supplied for **Buenavista Substation**

a. Calibration test kit, with features and characteristics used to check operating points for the various protection functions provided with carrying case, test leads and probes including operating instruction book	N/A	
b. Mini battery unit simplified test kit with carrying case, test leads and probes including operating instruction book	N/A	

Name of Firm

Name & Signature of  
Representative

Designation

**B.14.0 STORAGE BATTERIES****B.14.1 Technical Requirements****Contractor's Data**

- a. Manufacturer
  - 1. 125 Vdc
- b. Country of Origin
  - 1. 125 Vdc

**B.14.2 Technical Features and Requirements**

	<b>NPC Requirements</b>	<b>Contractor's Data</b>
a. Nominal Voltage Rating of Battery System	125 Vdc	
b. Number of cells per battery <ul style="list-style-type: none"> <li>1. 125 Vdc</li> </ul>	60	
c. Cell Type	Lead Antimony	
d. Plate type	pasted plate	
e. Technology ( <i>Vented, Sealed</i> )	Vented	
f. End of duty cycle voltage or minimum voltage during duty cycle (volts per cell -VPC) <ul style="list-style-type: none"> <li>1. 125 Vdc</li> </ul>	105	
g. Max. allowable voltage or equalizing voltage <ul style="list-style-type: none"> <li>1. 125 Vdc</li> </ul>	140	
h. Equalizing charge voltage (VPC)	2.33	
	2.23 for Antimony alloy	
	2.25 for Calcium alloy	
i. Max. float voltage, VPC	2.17 for Calcium alloy	
	2.15 for Antimony alloy	
j. Normal float voltage, VPC	2.05 for all types of lead-acid batteries	
k. Open Circuit Voltage (Fully charged), VPC		

Name of Firm

Name & Signature of  
Representative

Designation

## SECTION VI - TECHNICAL SPECIFICATIONS

	NPC Requirements	Contractor's Data
l. Ampere Hour Capacity at 10-hour discharge rate to 1.75 volts per cell <sup>1</sup>		
1. 125 Vdc	200 AH	
m. Electrolyte specific gravity at 25°C	1.210	
n. Battery Room Parameters:		
1. Coldest temperature in battery room	20°C	
2. Hottest temperature in battery room	40°C	
3. Battery room design temperature	25°C	
4. Battery room relative humidity	95% non- condensing	
o. Insulated Cable Connections and Insulated Terminal Lugs	To be provided	
1. Connecting power cable:		
a) Size	By Contractor	
b) Number of cables per positive or negative pole	By Contractor	
2. Terminal lugs for power cable, to be provided (Yes, No)	To be provided	
3. Ground cable size for battery rack:	100 mm <sup>2</sup> insulated copper stranded conductor	
p. Battery to be used in a grounded dc system (Yes, No)	No	
q. No. of battery bank		
1. 125 Vdc	1	
r. External Vent Plug recombinator (Gas recombinator)		
1. 125 Vdc	Required for each cell	

<sup>1</sup> Contractor to submit design calculations.

Name of Firm	Name & Signature of Representative	Designation
--------------	---------------------------------------	-------------

## SECTION VI – TECHNICAL SPECIFICATIONS

**B.14.3 Tests and Experience Requirements****B.14.3.1 Normal Tests**

	<b>NPC Requirements</b>	<b>Contractor's Data</b>
a. Capacity tests shall be performed on the batteries in accordance with this specification (Yes, No)	<u>Yes</u>	<u>                    </u>
b. Test reports of Licensor instead of his own (manufacturer) is: (not acceptable, acceptable)	<u>not acceptable</u>	<u>                    </u>

**B.14.3.2 Equipment and Manufacturer's Experience**

a. The manufacturer should have been in the business of manufacturing the equipment for not less than: years	<u>10</u>	<u>                    </u>
--	-----------	-----------------------------

**B.14.4 Spares and Spare Parts**

The following spares and spare parts shall be furnished for the batteries for **Buenavista Substation.**

a. Complete battery cell	<u>2 of each type</u>	<u>                    </u>
b. Extra cable terminals	<u>3 each for 125 Vdc</u>	<u>                    </u>
c. Extra inter cell connectors and cable	<u>3 each for 125 Vdc</u>	<u>                    </u>
d. Pre-mixed spare electrolyte	<u>N/A</u>	<u>                    </u>
e. Extra distilled water, in 20 liters container	<u>N/A</u>	<u>                    </u>
f. A quantity of protective no-oxide grease for connections, in cans	<u>1-can in liter size</u>	<u>                    </u>

**B.14.5 Tools**

In addition to those tools and devices mentioned in Section EW-14.3.4 of the Technical Specifications, the following shall be provided for **Buenavista Substation.**

a. Connector bolt wrenches	<u>1</u>	<u>                    </u>
b. Plastic funnels	<u>N/A</u>	<u>                    </u>

                                      
Name of Firm                                      
Name & Signature of  
Representative                                      
Designation

## SECTION VI - TECHNICAL SPECIFICATIONS

	NPC Requirements	Contractor's Data
c. Cell lifting device	2	
d. Rod thermometer	N/A	
e. Digital Voltmeter Tester	1	
f. Maintenance Tool Box	1 set	
g. Battery Conductance Tester	1 set	

**B.14.6 Other Technical Data to be Filled-in by Contractor**

The Contractor furnished data and information are included in this Specification to indicate the guaranteed performance data, predicted performance, interface requirements and construction features of all Contractor furnished equipment. The accuracy of such information and the compatibility of such information with overall performance requirements specified by NPC are the sole responsibility of the Contractor.

	Contractor's Data
a. Battery Type	
1. 125 Vdc	
a) Lead Calcium (LC), Lead Antimony (LA), other	
b) Positive plate construction (plante, pasted plate, etc.)	
c) Number of positive plates per cell	
b. Recommended battery charger data:	
1. Floating voltage range	
a) 125 Vdc	
2. Equalizing voltage range	
a) 125 Vdc	
3. Current rating	
a) 125 Vdc	
c. Heat released in BTU/hour during:	
1. discharge duty cycle	
a) 125 Vdc	
2. float charge	
a) 125 Vdc	
3. equalizing charge	
a) 125 Vdc	

Name of Firm

Name & Signature of  
Representative

Designation

**Contractor's Data**

- d. Max. amount of hydrogen gas that will be evolved per hour during battery equalizing charge at max. battery temperature (cubic feet H<sub>2</sub>/cell x hour)
  - 1. 125 Vdc
- e. H<sub>2</sub> evolution at float ft<sup>3</sup> H<sub>2</sub>/cell x hour
- f. Service life multiplier
- g. Battery rack
  - 1. Rack outline or Catalog no.
  - 2. Quantity of racks for the battery
  - 3. Description (seismic or other)
- h. Intercell connectors:
  - 1. Type
    - a) 125 Vdc
  - 2. Material
    - a) 125 Vdc
- i. Terminal lugs for NPC power cable:
  - 1. Manufacturer
  - 2. Type no.
- j. Terminal lugs for NPC's ground cable:
  - 1. Manufacturer
  - 2. Type no.
- k. Performance Data
  - 1. Float voltage (volts per cell-VPC) without equalizing
    - a) 125 Vdc
  - 2. Voltage (volts per cell-VPC) with equalizing
    - a) 125 Vdc
  - 3. Float voltage (volts per cell-VPC) with equalizing
    - a) 125 Vdc
  - 4. Recommended frequency of equalizing charge
    - a) 125 Vdc
  - 5. Recommended duration of equalizing charge
    - a) 125 Vdc

Name of Firm

Name & Signature of  
Representative

Designation

**Contractor's Data**

6. Short-circuit current at short circuited (bolted) battery terminals at floating voltage:
  - a) At 77°F
    - 1) 125 Vdc
  - b) At hottest battery room temperature
    - 1) 125 Vdc
7. Battery discharge characteristics (Contractor's reference curve number) <sup>2</sup>
8. Guaranteed capacity to specified final voltage
  - a) One minute, Ampere
  - b) 30 minutes, Ampere
  - c) 60 minutes, Ampere
  - d) 120 mins., Amp-hour
  - e) 4 hours, Amp-hour
  - f) 5 hours, Amp-hour
9. Specific gravity of electrolyte at 77°C

---



---



---



---



---



---



---



---



---



---

<sup>2</sup> Contractor to provide brief description.

Name of Firm

Name & Signature of  
Representative

Designation

**B.15.0 BATTERY CHARGER****B.15.1 Technical Requirements**

- a. Manufacturer(s)
- b. Type and Designation
- c. Country of Origin

**Contractor's Data**


**B.15.2 Technical Features and Requirements**

	<b>NPC Requirement</b>	<b>Contractor's Data</b>
a. Construction	Industrial Type	
b. Primary input power supply		
1. Voltage	230 V	
2. Frequency	60 Hz	
3. Phase/Wire	3-phase/4 wire	
4. System Grounding ( <i>solid, high resistance, ungrounded</i> )	Solid	
5. Available short-circuit current ( <i>amperes rms sym.</i> ) at rated voltage <sup>1</sup>	Manufacturer's Data	
6. Steady state voltage variation	±10%	
7. Frequency variation	±5%	
c. Battery Charger Output Data		
1. The Contractor shall be responsible for the detailed design of the battery charging system and for the determination of the battery charger ratings	Yes	
2. Nominal Output Voltage	125	
3. Output Voltage Adjustment Range (minimum)		
a) Float Voltage	120-130	
1) 125 Vdc		
b) Equalizing Voltage	130-140	
1) 125 Vdc		

<sup>1</sup> To be coordinated with AC and DC Station Auxiliary Switchboard.

Name of Firm	Name & Signature of Representative	Designation
--------------	------------------------------------	-------------



## SECTION VI - TECHNICAL SPECIFICATIONS

	NPC Requirement	Contractor's Data
4. Float Voltage Regulation for 0-100%, $\pm 10\%$ line voltage variation and $\pm 5\%$ frequency variation	1% maximum	
5. Rated continuous current output at max. ambient temperature and site elevation		
a) at max. dc voltage	By Contractor	
1) 125 Vdc	By Contractor	
b) at min. dc voltage	By Contractor	
1) 125 Vdc	By Contractor	
c) at nominal dc voltage	By Contractor	
1) 125 Vdc	By Contractor	
6. Battery Recharge Current	By Contractor	
7. Charger current limit, % of continuous output	150 to 250	
8. RMS Ripple, mV	per ANSI/IEC Std.	
a) Without battery connected	100 mV (max.)	
b) With battery connected		
9. Time required to completely recharge full discharged battery plus supply station loads, hrs.	10	
10. Min. efficiency by 50% load	80%	
11. Min. efficiency by 50-100% load	85%	
d. Battery Data		
1. Nominal battery voltage	125 Vdc	
2. Number of cells		
a) 125 Vdc	60	
3. Float Voltage (Volts/Cell), max.	2.23 for Antimony alloy and 2.25 for calcium alloy	
4. Charging Voltage (Volts/Cell)	2.30	
5. Boost Charging	2.65	
6. Equalize voltage (volts/cell)	2.33 max.	
7. Minimum Voltage (Volts/Cell)	1.75	
8. Cell Type	By Contractor	
9. Battery short-circuit current	By Contractor	
e. Maximum sound level, dB (A)	50	

Name of Firm

Name & Signature of  
Representative

Designation

**B.15.3 Other Technical Features**

	<b>NPC Requirement</b>	<b>Contractor's Data</b>
a. Equalizing Timer	To be provided	
b. Equalizing Timer	Automatic with	
c. Filtered output	manual provision	
d. DC output operation	To be provided	
e. With transient voltage surge suppression on the input side of the charger	Ungrounded	
f. Boost charge, charge failure, loss of AV input and ground fault indication shall be provided at the charger panel (except for 48Vdc)	To be provided <sup>2</sup>	
g. Monitoring of Equipment parameters for Current, Voltage, Frequency, Power (Input, Output, Battery, etc...) through digital monitor on the front panel of the equipment	Yes	
h. Monitoring of equipment through Active Mimic Display on the front panel of equipment	Yes	
i. Provision with automatic recharging/charging facilities	Yes	
j. Provision of temperature DC voltage compensation and Battery discharge test	Yes	
k. Cable entry		
1. AC Power input	Bottom	
2. DC output	Bottom	
l. Cable sizes, mm <sup>2</sup>		
1. AC supply		
a) 125 Vdc	By Contractor	
2. DC output		
a) 125 Vdc	By Contractor	
m. Size of grounding cable for connection to ground bus of charger	≥100 mm <sup>2</sup> copper stranded conductor	

<sup>2</sup> Refer to Dwg. No. SVSS-BDE-22.003, 125VDC System Requirements (One Line Diagram).

Name of Firm

Name & Signature of  
Representative

Designation

**B.15.4 Tests and Experience Requirements****B.15.4.1 Normal Tests**

	<b>NPC Requirement</b>	<b>Contractor's Data</b>
a. Is battery charger design new or of previous design with substantial changes in design and/or rating	<u>By Contractor</u>	<u>                    </u>
1. If new, design test and routine and reports required	<u>Yes</u>	<u>                    </u>
2. If previous design of same rating and voltage level, certified design reports of prototype or duplicate production type are acceptable	<u>Yes</u>	<u>                    </u>
b. Routine Tests to be performed on all chargers whether new or previous design	<u>Yes</u>	<u>                    </u>
c. Certified Routine Tests Reports to be submitted (Yes, No)	<u>Yes</u>	<u>                    </u>
d. Test reports of Licensor instead of his own (manufacturer) is:	<u>not acceptable</u>	<u>                    </u>
e. Test frequency requirement	<u>60 Hz</u>	<u>                    </u>

**B.15.4.2 Equipment and Manufacturer's Experience**

a. The manufacturer should have been in the business of manufacturing the equipment for not less than: years	<u>10</u>	<u>                    </u>
b. The type of equipment being offered should have been in the actual service for not less than: years	<u>3</u>	<u>                    </u>

**B.15.5 Auxiliary Power Supply**

The following auxiliary power shall be provided for the Battery Charger.

a. Power Supply, input	<u>230 V, 3-Φ, 60 Hz</u>	<u>                    </u>
b. Annunciator system, Vdc	<u>125 Vdc</u>	<u>                    </u>
c. Heaters, (if required)	<u>230 V, 1-Φ, 60 Hz</u>	<u>                    </u>

---

 Name of Firm

---

 Name & Signature of  
Representative

---

 Designation

**B.15.6 Spares and Spare Parts**

The following spares and spare parts aside from those Contractor's recommended spare parts shall be furnished for the battery charger for **Buenavista Substation**:

	<b>NPC Requirement</b>	<b>Contractor's Data</b>
a. Plug-in control module of each type used, sets	1 each for the 125Vdc	
b. Set of thyristors and silicon rectifiers of each type used	1 each for the 125Vdc	
c. Fans used, (if required), pcs.	N/A	

**B.15.7 Other Technical Data to be Filled-in by Contractor**

The Contractor furnished data and information are included in this Specification to indicate the guaranteed performance data, predicted performance, interface requirements and construction features of all Contractor furnished equipment. The accuracy of such information and the compatibility of such information with overall performance requirements specified by NPC are the sole responsibility of the Contractor.

	<b>Contractor's Data</b>
a. Battery Charger Input Data	
1. Input ac voltage, max/min, V	
2. Input ac current at rated output	
a) rated voltage, A	
b) at min. ac voltage, A	

Name of Firm

Name & Signature of  
Representative

Designation

**B.16.0 STATION SERVICE TRANSFORMER****B.16.1 Technical Characteristics and Requirements****Contractor's Data**

- a. Manufacturer
- b. Type and Designation
- c. Country of Origin


**B.16.2 Transformer Description**

	<b>NPC Requirement</b>	<b>Contractor's Data</b>
a. Number of phase	Three (3)	
b. Insulation	Epoxy Cast Resin Station Service Transformer	
c. Application	Outdoor	
d. Class (outdoor, indoor)	20	
e. Percent overload, %	75	
f. Continuous rated output at 65°C temp. rise, kVA	Short time	
g. Type of overload capability (specify planned, long time, or short time emergency loading)	4	
h. Required no. of hours for overload capacity, hrs	Two (2) winding	
i. Type (specify 3-winding, 2-winding, auto-transformer)	Delta	
j. Winding connection:	Wye w/ neutral grounding	
1. H-winding	13.8	
2. X-winding	0.23	
k. Insulation level:	X <sub>0</sub> 0.23	
1. Nominal system voltage, kVrms		
a) H-winding		
b) X-winding		
c) Neutral winding		

Name of Firm

Name & Signature of  
Representative

Designation

## SECTION VI - TECHNICAL SPECIFICATIONS

	NPC Requirement	Contractor's Data
2. Maximum system voltage, kVrms		
a) H-winding	15	
b) X-winding	1.2	
c) Neutral winding	1.2	
3. Short-duration power frequency withstand voltage, kVrms		
a) H-winding	38	
b) X-winding	10	
c) Neutral winding	10	
4. Lightning impulse withstand voltage, kVcrest		
a) H-winding	95	
b) X-winding	30	
c) Neutral winding	30	

**B.16.3 Winding Material**

a. H-winding	copper	
b. X-winding	copper	

**B.16.4 Capacity Ratings**

The maximum simultaneous continuous loadings in windings without exceeding the temperature rise limitations, under each cooling condition, shall be as follows:

a. Winding	H & X	
b. kV		
1. H-winding	13.8	
2. X-winding	0.23	
c. kVA rating		
1. H-winding	75	
2. X-winding	75	
d. PF (leading, lagging)	0.8 lag.	
e. Type of cooling	AN	
f. Temperature rise, °C		
1. Winding	≥65	

**B.16.5 Impedance**

a. Short Circuit Impedance, %	4-6	
-------------------------------	-----	--

**B.16.6 Audible Sound Level**

Name of Firm	Name & Signature of Representative	Designation
--------------	------------------------------------	-------------

	NPC Requirement	Contractor's Data
a. The average audible sound level, dB (A) shall not be more than:	50	
b. With a load of: kVA	100%	

**B.16.7 Ground Terminal Connection**

a. Ground Terminal connectors of transformer shall be suitable for:	$\geq 100 \text{ mm}^2$ tin annealed copper conductor	
--	---	--

**B.16.8 Tolerances**

a. Losses		
1. Total losses	Not more than 6% of manufacturer's specified value	
2. No-load or load losses	Not more than 10% of manufacturer's specified value	
b. Impedance (full capacity taps at rated current)	$\pm 10\%$ of manufacturer's specified value	
c. No-load current	+30% of the obligatory no-load current	
d. Sound pressure level	without tolerance	

**B.16.9 Tests and Experience Requirements****B.16.9.1 Test Requirements**

a. Design and Routine tests reports required (Yes, No) <sup>1</sup>	Yes	
b. Certified test design reports of previous duplicate production type not older than three (3) years old are acceptable (Yes, No)	Yes	

*Note: If Yes, no need to perform  
design test for item a.*

	NPC Requirement	Contractor's Data
Name of Firm	Name & Signature of Representative	Designation

<sup>1</sup> Contractor shall place in the filled-in data "submitted" or "will submit", "will perform" or "had been performed" as appropriate.

- |   |                |  |
|---|----------------|--|
| c. Test reports of licenser instead of his own (Contractor) is: | not acceptable |  |
| d. Test frequency requirements                                  | 60 Hz          |  |
| e. Factory Routine Tests to be performed (Yes, No)              | Yes            |  |

#### B.16.9.2 Equipment and Manufacturer's Experience

- |    |  |    |  |
|----|--|----|--|
| a. | The manufacturer should have been in the business of manufacturing the equipment of the same voltage rating for not less than: years | 10 |  |
| b. | The type of equipment being offered should have been in the actual service for not less than: years                                  | 3  |  |

#### B.16.10 Other Technical Data to be Filled-in by Contractor

The Contractor furnished data and information are included in this Specification to indicate the guaranteed performance data, predicted performance, interface requirements and construction features of all Contractor furnished equipment. The accuracy of such information and the compatibility of such information with overall performance requirements specified by NPC are the sole responsibility of the Contractor.

### Contractor's Data

- |    |   |                     |
|----|---|---------------------|
| a. | Transformer Guaranteed Losses                           |                     |
| 1. | No-load losses, kW                                      |                     |
| 2. | Load losses, kW   |                     |
| 3. | Total losses, kW  |                     |
| b. | Winding Construction                                    | (layer, disc, etc.) |
| c. | Core Construction                                       | (core, shell)       |
| d. | Estimated Natural resonant freq. of the transformer, Hz |                     |

Name of Firm

**Name & Signature of Representative**

Designation



## SECTION VI - TECHNICAL SPECIFICATIONS

**B.17.0 CONDUITS & CABLE TRAY SYSTEMS****B.17.1 Technical Requirements**

- a. Name of Manufacturer  
b. Country of Origin

**Contractor's Data****B.17.2 Technical Characteristics and Requirements**

	<b>NPC Requirements</b>	<b>Contractor's Data</b>
a. Provided with the following accessories:		
1. Cable Tray		
a) Supports with anchor bolts	Yes	
b) Ground terminal & connector	Yes	
c) Cable tray markings	Yes	
2. Conduits		
a) Junction boxes	Yes	
b) Pull boxes, if required	Yes	
c) Couplings, fittings, etc	Yes	
d) Conduits, tags & markings	Yes	
b. Material		
1. Cable Tray	Galvanized Steel	
2. Conduits	uPVC/RSC	

**B.17.3 Test and Experience Requirements****B.17.3.1 Test Requirements**

a. Mechanical Test on the material used required	Yes, if mill certificates are not available	
b. Mill Certificate required	Yes, in lieu of mechanical test	
c. Galvanizing test, if other than ASTM	Yes	
d. Embrittlement test required	Yes	

**B.17.3.2 Equipment and Manufacturer's Experience**

a. The manufacturer should have been in the business of manufacturing the conduits and cable trays for not less than : Years	5	
--	---	--

Name of Firm

Name & Signature of  
Representative

Designation

## SECTION VI – TECHNICAL SPECIFICATIONS

**B.18.0 LIGHTING SYSTEM****B.18.1 Technical Features and Requirements****Contractor's Data**

- a. Name of Manufacturer  
b. Country of Origin

---



---

**B.18.2 Technical Characteristics and Requirements**

	<b>NPC Requirements</b>	<b>Contractor's Data</b>
a. Contamination and Aging Factor		
1. Indoor	1.25	
2. Outdoor	1.67	
b. Illumination Level Requirement, lux		
1. Control Room	400	
2. Relay Room	300	
3. AC/DC Room	200	
4. Battery Room	200	
5. Hallway, Corridor, Foyer	50	
6. Pump House	100	
7. Roads	50	
8. Transformer, Reactor Area	30	
9. Substation Yard	30	
10. Guardhouse	100	
11. Office	500	
12. Toilet/Utility Rooms	100	

**B.18.3 Lamp Characteristics & Requirement for Various Rooms/Areas**

- a. Indoor (Control Building)

Combination of low  
energy LED  
luminaries on a  
louver type of  
fixtures and pin  
light with compact  
low energy  
fluorescent  
luminaire. Fixtures  
are recessed type  
with mirror finished  
aluminum reflector.

1. Control Room

---



---

 Name of Firm

---

 Name & Signature of  
Representative

---

 Designation

	<b>NPC Requirements</b>	<b>Contractor's Data</b>
	Indoor lighting fixture recessed type with mirror finished aluminum reflector and decorative opal or prismatic panel suitable for LED luminaire	
2. Station Auxiliary Room	Recessed ceiling mounted lighting fixture complete with LED luminaire, mirror finished aluminum reflector with silver square louvres of metallized styrene finished	
3. Relay Room	Decorative down light or pin light particularly in Foyer and Lobby made of cold roll galvanized steel housing with aluminized highly specular polycarbonate reflector with perfectly integrated white bezel ring	
4. Service Balcony, Foyer, Lobby, Porch, Toilets, Utility Room and Hallway	Explosion proof lighting fixture w/ acid resistant casing suitable for 36" LED fixture.	
5. Battery Room, Cable Gallery, Electrical Room		
6. Façade Lighting	<b>By Contractor</b> Highbay lighting fixture, heavy duty die-cast aluminum ballast housing with electrocoat gray paint finish suitable for metal halide lamps	
b. Maintenance Bay/Warehouse		

Name of Firm

Name & Signature of  
Representative

Designation

	NPC Requirements	Contractor's Data
c. Administrative Building		
1. Engineering/Technical Room, Administrative Room, Mgr. Office, Disbursing Office	General purpose luminaire made of white-coated, stove enameled sheet steel, recessed type complete with LED luminaire, mirror finished aluminum reflector with prismatic diffuser made of quality polymerized material	
	Decorative down light or pin light particularly in Foyer and Lobby made of cold roll galvanized steel housing with aluminized highly specular polycarbonate reflector with perfectly integrated white bezel ring	
2. Hallway, Eaves, Utility Room, Toilets	By Contractor	
3. Façade Lighting		
d. Outdoor		
1. Perimeter lighting	LED lamp	
2. Street lighting fixture	LED lamp	
3. Substation Yard lighting	LED lamp	
4. Flood lighting (Transformer/Reactor Area, Open Stockyard)	LED lamp	
5. Decorative landscape lighting fixtures	Contractor's Data	

**B.18.4 Lighting Fixtures Auxiliaries and Miscellaneous Accessories**

a. Interconnecting conduits and cables between fixtures and panel boards	To be provided <sup>1</sup>	
b. Junction boxes and pull boxes	To be provided	
c. Lighting poles	To be provided	
d. Ground terminal and connector	To be provided	

<sup>1</sup> Contractor to provide detailed calculation of sizes of conduits and cables.

Name of Firm	Name & Signature of Representative	Designation
--------------	---------------------------------------	-------------

**B.18.5 Other Requirements**

	<b>NPC Requirements</b>	<b>Contractor's Data</b>
a. Power Outlets		
1. For outdoor area		
a) Type	Weather proof, corrosion proof with stainless steel metal cover	
b) Requirement <sup>2</sup>	1 per bay	
c) Voltage rating	1 per X'former bank	
d) Interconnecting conduits and cables between outlets and distribution board	230V, 1 $\Phi$ , 60 Hz	
	To be provided	

**B.18.6 Test Requirements**

a. Functional tests of all components of lighting system	Yes	
b. Wiring continuity tests	Yes	
c. Galvanizing tests on the lighting poles	Yes	

**B.18.7 Spares and Spare Parts**

One (1) lighting luminaire (lamp) of each type installed shall be supplied as spare for every five (5) units of each type of lighting luminaires/lamps furnished and installed at Buenavista Substation.

<sup>2</sup> There shall be one (1) 230 Vac power outlet per location.

_____ Name of Firm	_____ Name & Signature of Representative	_____ Designation
-----------------------	--	----------------------

**B.19.0 LINE PROTECTION SYSTEM****B.19.1 Other Line Parameters**

	<b>NPC Requirement</b>	<b>Contractor's Data</b>
a. Line distances, km		
1. Buenavista S/S – Mogpog S/S	≈35 km	
2. Buenavista S/S – Torrijos S/S	≈45 km	
b. Type of circuit		
1. Buenavista S/S – Taytay S/S	Single Circuit Steel Pole	
2. Buenavista S/S – Roxas S/S	Single Circuit Steel Pole	
c. Phase conductors		
1. Conductor Type	336.4 MCM	
2. Code Name	Linnet	
3. Material	Aluminum	
4. Calculated total area, mm <sup>2</sup>	263.31	
5. Conductor outer diameter, mm	19	
	Aluminum Clad Steel	
6. Core Material	By Contractor	
7. Conductor outer diameter, mm		
d. Shield conductor		
1. Conductor specification	7/6 AWG	
	Aluminum Clad Steel Wire	
2. Material		
3. Size, nominal mm	12.34	
4. DC Resistance per km, ohms	0.9197	

**B.19.2 Cubicle Details of Line Protective Relay**

a. Cubicle type ( <i>specify dual, duplex, Enclosed swinging rack, open, etc.</i> )	enclosed swinging rack	
b. Panel type ( <i>specify mosaic, sheet steel</i> )	sheet steel	
c. Doors	Gasketed	
d. Degree and protective class applied	Yes, IP 50 (min.)	
e. Cable entrance	Bottom	
f. Access for maintenance and testing	Front access	

Name of Firm

Name & Signature of  
Representative

Designation

**B.19.3 Other Protective Line Relay Technical Features and Characteristics**

	<b>NPC Requirement</b>	<b>Contractor's Data</b>
a. Mounting	19" rack with panel enclosure	
b. Application		
1. Main 1 and Back-Up shall have		
a) Different operating principle	Yes	
c. Make		
1. Main and Back-Up with different operating principles and measuring technique	Yes	
d. Main and Back-Up systems output alarms and indications shall have provisions for connection to:		
1. Sequence-of-events recorder	Yes	
2. Microprocessor Based Substation Control (MBSC)	Yes	
e. Main and Back-Up to be provided with serial communication port <sup>1</sup>	Yes	
f. Configuration Editor and Maintenance Software for Main and Back-Up relays to be provided	Yes	
g. Operating frequency range, Hz	60 Hz	
h. Power supply, Vdc	125; +10%,-15%	
i. For Main distance relay used:		
1. Provided with the following associated relays and functions (Yes, No)		
a) Directional earth fault	Yes	
b) Synchronism check/voltage check relays	Yes	
c) Overcurrent relay	Yes	
d) Line terminal under/overvoltage protection	Yes	
e) CT column short-zone fault protection	Yes	
f) Fault locator	Yes	
g) Event recording	Yes	
h) Disturbance recorder	Yes	

<sup>1</sup> This will be used for communicating either locally or remotely with a PC for data retrieval, reconfiguration of settings and maintenance of relay. A separate port shall be provided for connection to future MBSC.

Name of Firm	Name & Signature of Representative	Designation
--------------	---------------------------------------	-------------

## SECTION VI – TECHNICAL SPECIFICATIONS

		NPC Requirement	Contractor's Data
j. For Directional Over Current Relays:	i) Broken conductor check	Yes	
	j) Lock-out relay	Yes	
	1. Provided with the following associated relays:		
	a) Overcurrent relay	Yes	
	b) Directional Earth Fault relay	Yes	
	c) Line Terminal Under/Overvoltage Protection	Yes	
	d) Fault Locator	Yes	
	e) Event Recording	Yes	
	f) Disturbance Recorder	Yes	
	g) Distance Protection Function	Yes	
	h) Metering function	Yes	

**B.19.4 Basic Requirements and Operating Parameters for Distance Relay**

a. Distance Relay Reactive reach for all types of faults, ohms/phase		
1. Zone 1	0.2-10	
2. Zone 2 (Pilot)	0.4-20	
3. Zone 3 (Reverse)	1.0- 50	
b. Distance schemes of measuring zones ( <i>specify non-switched, switched</i> )		
1. Zone 1, Phase and Ground	non-switched	
2. Zone 2, Phase and Ground	non-switched	
3. Zone 3, Phase and Ground	non-switched	
c. Timer setting of measuring zones		
1. Zone 1	Instantaneous shall preferably have time delayed tripping with timer settings of 0.1-5.0 s	
2. Zone 2 (Pilot) & 3 (Reverse)		

		NPC Requirement	Contractor's Data
Name of Firm	Name & Signature of Representative	Designation	



d. Ratio of Zone 1G/Zone 1 Ph can be set differently from that of Zone 2G/ Zone 2Ph and Zone 3G/ Zone 3Ph (Yes, No)	Yes (preferred)	
e. Operating Time including tripping relay contact, ms		
1. Typical		
Ph-G fault	<30	
Multi-phase fault	<25	
2. Maximum at 80% set reach with severe CVT transients and SIR=10		
Ph-G fault	<50	
Multi-phase fault	<40	
f. Reset Time, ms		
1. Without breaker trip	<30	
2. With breaker trip	<50	
g. Residual compensation and zero sequence compensation factor setting		
1. KN range, steps	0-2 in steps of 0.1 or less	
2. K0 range, steps	0-7 in steps of 0.2 or less	
h. Line impedance angle setting ranges	30° - 80° in steps of 0.1°	
i. Resistive reach or R/X ratio when blinders used	1-20 ohms/phase	
j. Measurement accuracy, %	±5	
k. Dynamic overreach, %	<5	
l. Reset ratio, %	105% of setting for all zones	

**B.19.5 Other Features of the Distance Relay**

a. Teleprotection Scheme		
1. PUTT	Yes	
2. POTT	Yes	
b. Other Required Features (Yes, No)		
1. Self-checking and monitoring features		
a) Self-test of components and measuring elements	Yes	

**NPC  
Requirement**

**Contractor's  
Data**

Name of Firm	Name & Signature of Representative	Designation
--------------	------------------------------------	-------------

b)	Continuous monitoring of abnormal conditions of measuring elements and other vital components	Yes	
c)	VT circuit monitoring	Yes	
d)	CT circuit monitoring	Yes	
e)	Trip circuit supervision	Yes	
f)	DC supply monitoring	Yes	
2.	Current reversal blocking	Yes	
3.	Power swing blocking	Yes	
4.	Phase selector logic	Yes	
5.	Single-pole and three-pole tripping	Yes	
6.	Parallel line compensation	Yes	
c.	Other Information		
		voltage memory	
		ckts./ cross	
1.	Polarizing methods used	polarization	
2.	Characteristics description		
		polygonal or	
		variable mho	
a)	Ground measurements		
b)	Phase measurements	Polygonal or mho	

#### B.19.6 Basic Requirements and Operating Parameters for Directional Over Current Relay

a.	Dual differential slope characteristic, low level & high level (Yes, No)	Yes	
b.	Current setting range		
	1. Low level	0.2 to 10 In in 0.05 steps	
	2. High level	1 to 30 In in 0.05 steps	
c.	Operating Time		
	1. Minimum	25 ms	
	2. Maximum	35 ms	

#### B.19.7 Basic Requirements for the Associated Relays

##### B.19.7.1 Directional Earth fault Protection (DEF)

Name of Firm	Name & Signature of Representative	Designation
--------------	------------------------------------	-------------

	NPC Requirement	Contractor's Data
a. Part of Main or Back Up	Yes, both Distance and Directional Over Current I Relay	
b. Method of Polarizing (directional decision)	<ul style="list-style-type: none"> <li>Negative sequence - preferred</li> <li>Zero sequence voltage - optional</li> </ul>	
c. Teleprotection scheme mode of operation	Permissive Overreach Transfer Trip	
d. Current reversal blocking	To be provided	
e. Teleprotection signal of DEF, separate or common from distance relay	Separate	
f. Sensitivity V and I		
1. Forward element	$I: 5\%-20\% \times I_n$ $V: 0.5\% - 5\% \times V_o$ 50% of the setting for forward element	
2. Reverse element	Approx. $75^\circ$	
g. Maximum sensitivity angle	50-150	
h. Tripping time delay, adjustable, ms	Yes	
i. Blocking input included (Yes, No)	Yes	
j. Stabilized against magnetizing inrush (Yes, No)	Yes	
k. Residual overcurrent relay operating parameters		
1. Current relay setting ranges		
a) Instantaneous (optional)	$2 - 20 \times I_n$	
b) Time delayed	$0.1 - 2 \times I_n$	
2. Reset ratio	95% or better	

	NPC Requirement	Contractor's Data
l. Provided with the following features and logic functions (Yes, No)		

Name of Firm	Name & Signature of Representative	Designation
--------------	---------------------------------------	-------------

## SECTION VI – TECHNICAL SPECIFICATIONS

1. Self-checking and continuous monitoring features
2. Switch-onto-fault
3. Current reversal
4. Weak end infeed echo

Yes

Yes

Yes

Yes

**B.19.7.2 Switch – onto – Fault Protection**

- a. Part of Main or Back-up
- b. Starting Method Used (Yes, No)
  1. CB close contact
  2. Line voltage and current

Main

Yes

Yes

**B.19.7.3 Synchro and Voltage Check Relay**

- a. No. of breakers controlled per module
- b. Possible selection of synchro-check function only or voltage check function only or both.
- c. Synchro-check settings
  1. Live conditions
  2. Difference in voltage magnitudes
  3. Difference in phase angles
  4. Difference in frequency
- d. Voltage-check function
  1. Live-bus/dead-line check
  2. Live-line/dead-bus check
  3. Dead condition
  4. Live condition

One

both

&gt;45° of Un

20% of Ur in step  
of 5%5° - 75° in step of  
5p

&lt;200 mHz

Yes

Yes

Yes

Yes

**B.19.7.4 Fault Locator**

- a. Construction
- b. Visual information to be provided by means of
  1. LCD (Yes, No)
  2. Print-out on a built-in printer (Yes, No)

Built-in function of  
the relay

Yes

Yes

**NPC  
Requirement****Contractor's  
Data**± 2% of line  
length

- c. Accuracy

Name of Firm

Name & Signature of  
Representative

Designation

	0 – 1500 $\Omega$ /phase for $I_n = 1$ A	
d. Fault locator setting range, ohms	Yes	
e. With parallel line compensation	Yes	
f. With load currents compensation	Yes	

**B.19.8 Test and Experience Requirements****B.19.8.1 Normal Tests**

a. Design Test and Reports Required for each of the Relay component <sup>2</sup>	Yes	
b. Certified test design reports of previous or duplicate production type are acceptable <sup>42</sup>	Yes	
c. Additional tests are required, If yes, see B.19.8.2	Yes	
d. Test frequency requirements	60 Hz	
e. Factory Routine/Acceptance Tests to be performed on the relays	Yes	
f. Factory acceptance tests to be witnessed by NPC at relay manufacturer's country	Yes	
g. Required no. of personnel to witness Factory Acceptance Tests	Three (3)	

**B.19.8.2 Additional Tests**

If additional tests are required (see B.19.8.1.c), they shall be as follows:

Manufacturer's tests standards not within the specified tests of either ANSI or IEC standards.

**B.19.8.3 Equipment and Manufacturer's Experience**

a. The manufacturer should have been in the business of manufacturing protective relays of not less than: Years	10	
	<b>NPC Requirement</b>	<b>Contractor's Data</b>
b. The type of equipment offered should have been operating satisfactorily in the actual service for not less than: Years	3	

<sup>2</sup> Contractor shall place in the fill-in data "submitted" or "will submit", "will perform" or had been performed" as appropriate.

Name of Firm	Name & Signature of Representative	Designation
--------------	------------------------------------	-------------

## SECTION VI - TECHNICAL SPECIFICATIONS

- c. The minimum quantity of equipment of similar characteristics in actual service as stipulated in item b.

4

*Note: Experience less than what is required will be ground for rejection of equipment being offered.*

**B.19.9 Auxiliary Power Supply**

The items listed below shall be designed to receive auxiliary power supply mentioned in the NPC requirement.

a. Power Supply	125 Vdc +10%, -15%	
b. Annunciator system, Vdc	125 Vdc +10%, -15%	
c. Internal lights and convenience outlets, Vac	230 V, 10 A, 1- $\phi$ , 60 Hz for lights; 230 V, 15 A, 1- $\phi$ , 60 Hz for CO	
d. Heaters, Vac (if required)	230 V, 1- $\phi$ , 60 Hz	

**B.19.10 Spares and Spare Parts**

The following parts aside from those Contractor's recommended spare parts shall be furnished for the Line Protective Relay Equipment.

a. Unit(s) of complete Main Protective Relay and complete associated relays without panel enclosure	1	
b. Unit(s) of complete Back -up Protective Relay and complete associated relays without panel enclosure	1	

All spare parts shall be hermetically sealed and shall be specifically packed for storage for an extended period of time and shall come complete with storage instructions.

All spare parts shall be interchangeable with and identified in all respect to the original parts.

**B.19.11 Tools**

A portable PC is required for maintenance, testing, re-configuration and data access of the Line Protective Relay equipment, it shall be connected via a service interface RS232-C port at 9600 baud. Provision therefore for this interface port shall be provided for the Protective Relay terminal equipment.

Name of Firm

Name & Signature of  
Representative

Designation

## SECTION VI – TECHNICAL SPECIFICATIONS

The servicing PC to be supplied must have the following minimum technical requirements:

	NPC Requirement	Contractor's Data
a. Type	PC Compatible notebook/laptop computer	
b. Hardware		
1. Processor	Intel Core i9 or Latest Model Available	
2. Clock Frequency, GHz	Fastest speed available	
3. Memory, GB	16 GB (min.)	
4. Hard disk capacity	2TB SSD & 4TB HDD	
5. Video Card	Largest available	
6. CD-ROM drive/ DVD ROM drive	latest speed (built-in)	
7. Display	14" 720p(min.) Active TFT Color Matrix Display LCD color	
8. Audio system	64-bit stereo audio system w/ crystal sound dual speaker	
9. Network Interface	10/100/1000 MBps (built-in)	

	NPC Requirement	Contractor's Data
c. Software		

Name of Firm	Name & Signature of Representative	Designation
--------------	------------------------------------	-------------

1. Operating system	Licensed Windows 10 Professional 64-bit, pre-installed with back-up DISC and reference manuals; Licensed Microsoft Office 2016 Professional Plus	
2. Communication stack	OSI-TCP / IP	
3. Configuration tools ( <i>specify provided, not provided</i> )	Provided with Back-up copy	
4. Maintenance tools ( <i>specify provided, not provided</i> )	Provided with back up copy	
d. Peripheral connectivity		
1. Communication interface (I/O)	1x9-pin RS232 Serial & 1x25-pin ECP/EPP parallel ports, 3xUSB3.0, VGA port, 4-in-1 SD Card reader, Phone Line in, 3.5mm Microphone in ports, DC jack for power adapter, 84/85 key w/ embedded numeric key pad	
e. Keyboard	Optical Sensor type with scroll wheel	
f. Mouse	100 – 240V full range 50 – 60 Hz	
g. Power Adaptor	Li-Ion battery pack 6-8 hrs. rundown battery life w/ APM	
h. Battery	Two (2)	
i. No. of units to be provided		

**B.19.12 Other Technical Requirements**

Name of Firm	Name & Signature of Representative	Designation
--------------	------------------------------------	-------------



SECTION VI - TECHNICAL SPECIFICATIONS

- a. The protection panel shall accommodate the desired relay components shown in the bid drawing's single line diagrams.

	NPC Requirement	Contractor's Data
b. Is the Line Protective Relay equipment to be supplied already existing in the Grid where it will be installed? (Yes, No)	By Contractor	
1. If Yes:		
a) Was training at the manufacturer's place conducted for the NPC engineers	Yes	
b) Was local training also conducted by the Contractor for the NPC engineers	Yes	
c) Training overseas required? (Yes, No)	Yes	
d) Local training required? (Yes, No) Refer to Section GW-2.12.2 of the Technical Specifications	Yes	
2. If No:		
a) Training overseas required? (Yes, No) Refer to Section GW-2.12.2 of the Technical Specifications	Yes	
b) Local training required? (Yes, No) Refer to Section GW-2.12.2 of the Technical Specifications	Yes	

**B.19.13 Other Technical Data to be Filled-in by Contractor**

Name of Firm	Name & Signature of Representative	Designation
--------------	------------------------------------	-------------

## SECTION VI – TECHNICAL SPECIFICATIONS

The Contractor furnished data and information are included in this Specification to indicate the guaranteed performance data, predicted performance, interface requirements and construction features of all Contractor furnished equipment. The accuracy of such information and the compatibility of such information with overall performance requirements specified by NPC are the sole responsibility of the Contractor.

### Contractor's Data

- a. Model No.
  - 1. Main Relay
  - 2. Back – up Relay
  - 3. DEF Protection
  - 4. Auto-reclosing Relay
  - 5. Synchro/Voltage Check Relay
  - 6. Stub Protection
  - 7. Transmission Line Overvoltage Protection
  - 8. Remote Back-up Protection
  - 9. Fault Locator
- b. Power Requirements, DC supply
  - 1. Main, watts
  - 2. Back – up, watts
- c. Heat Dissipation, BTU
  - 1. Main
  - 2. Back – up

[illegible]

Name of Firm

Name &amp; Signature of Representative

Designation



**B.20.0 SUBSTATION PROTECTION SYSTEM****B.20.1 Cubicle Details of Protective Relay**

	<b>NPC Requirement</b>	<b>Contractor's Data</b>
a. Cubicle type (specify dual, duplex, enclosed swinging rack, open, etc.)	enclosed swinging rack	
b. Panel type (specify mosaic, sheet steel)	sheet steel	
c. Doors	Gasketed	
d. Degree and protective class applied	Yes, IP 50	
e. Cable entrance	Bottom	
f. Access for maintenance and testing	front access	

**B.20.2 Transformer Protection Technical Features and Characteristics****B.20.2.1 Transformer Technical Data**

a. Capacity	5 MVA	
b. Voltage rating, kV		
1. High voltage	69	
2. Low voltage	13.8	
c. Type (specify auto-transformer, 3-winding, 2- winding)	2 winding	
d. No. of phase	3-phase	
e. Winding connection		
1. High voltage winding	delta	
2. Low voltage winding	Wye w/ neutral grounded	
f. Method of grounding (specify solidly grounded, low resistance, reactance, etc.)	solidly grounded	

**B.20.2.2 Relay Composition and Characteristics**

a. Construction (specify micro-processor based, static, etc.)	Digital/ Numerical <sup>1</sup>	
b. Mounting	19" rack with panel enclosure (See B.20.1)	

<sup>1</sup> If a numerical protection system is proposed, it shall have an integrated overcurrent (if required), overload and overfluxing (if required) relays as back-up for the differential protection function. These details shall be contained in the protection cubicle.

Name of Firm	Name & Signature of Representative	Designation
--------------	------------------------------------	-------------

	NPC Requirement	Contractor's Data
c. If individual relays are to be supplied, required no. of protection sets for single transformer (specify one, two, etc.) <sup>2 3</sup>	One	
d. Composition of protection sets, if more than one protection set is required (Yes, No)		
1. Differential relay	Yes	
2. Over-excitation / Overfluxing	Yes	
3. Lock-out relay	Yes	
4. Overvoltage Relay	Yes	
5. Restricted earthfault	Yes	
6. Overcurrent relay	Yes	
7. Neutral overcurrent protection	Yes	

#### B.20.2.3 Transformer Differential Relay Operating Parameters and Technical Parameters<sup>4 4</sup>

a. Type		
1. Percentage differential with harmonic restraint (Yes, No)	Yes	
b. If percentage differential with harmonic restraint:		
1. No. of restraint inputs	4	
2. Harmonic restrained operate time, ms	By Contractor	
3. Unrestrained operate time, ms	By Contractor	
	restraint for 2 <sup>nd</sup> & higher	
4. Harmonic restraint		
5. Sensitivity (Restrained operate value)	Settable to 20-50% of rated current	
6. Unrestrained high speed operate value	Settable to 8-20 times rated current	
7. Restraint percentage	By Contractor	
8. CT ratio matching	By Contractor	

<sup>2</sup> The technical data stated are taken from the requirements of both ANSI/IEEE C.37.91 and IEC 255. Contractor shall fill-up the applicable data requirements stated above for the relay to be supplied.

<sup>3</sup> If a numerical protection system is proposed, it shall have an integrated overcurrent (if required), overload and overfluxing (if required) relays as back-up for the differential protection function. These details shall be contained in the protection cubicle.

<sup>4</sup> If a numerical protection system is proposed, it shall have an integrated overcurrent, overvoltage (if required), overload and overfluxing (if required) relays as back-up for the differential protection function. These shall be contained in the protection cubicle.

Name of Firm	Name & Signature of Representative	Designation
--------------	------------------------------------	-------------

## SECTION VI - TECHNICAL SPECIFICATIONS

	NPC Requirement	Contractor's Data
c. Common Requirements		
1. Rated current	1A	
2. Rated frequency	60 Hz	
3. Overload capacity		
a) continuous	20 A	
b) 2 sec	200 A	
4. MTBF, year	By Contractor	

**B.20.2.4 Overexcitation/Overfluxing Relay Operating Parameters and Technical Features**

a. Overexcitation sensing unit	To be provided	
b. Timing unit to provide selectable inverse time and definite minimum time characteristics	To be provided	
c. Rated voltage, V	90-300V	
d. Rated frequency	60 Hz	
e. Flux setting range	1.0 to 1.25 rated flux	
f. Operating range, Hz	1.5-3	
g. Definite time setting range for alarm, s	0.5 - 5	
h. Inverse time operating characteristics for tripping range, sec	By Contractor	
i. MTBF, year	By Contractor	

**B.20.2.5 Overcurrent Relays Operating Parameters and Technical Features**

a. Application		
1. Phase instantaneous and phase time overcurrent plus ground overcurrent (instantaneous & time overcurrent) on the high voltage side of the transformer to be provided	Yes	
2. Same for item 1 but applies on the low voltage side of the transformer	Yes	

Name of Firm

Name & Signature of  
Representative

Designation

## SECTION VI - TECHNICAL SPECIFICATIONS

	NPC Requirement	Contractor's Data
3. Phase time and ground overcurrent function applied on the tertiary side of the transformer to be provided	Yes	
4. Overcurrent functions to be directional or non-directional	non-directional	
b. Technical Features and Operating Parameters of Item B.20.2.5.a.1 & 2:		
1. Type (Protective Function)	Instantaneous and time delayed elements for each of the three phases and ground	
2. Rated current	1A	
3. Rated frequency	60 Hz	
4. Choice of inverse time curves and time ranges for both phase and ground protection by separate setting switches provided on the relay front board <sup>5</sup>	Yes	
5. Separate LED indicators provided on individual measuring elements to indicate time delayed and instantaneous operations (for pick-up and tripping functions)	Yes	
6. Separate output contacts provided for instantaneous phase faults, time delayed phase faults, instantaneous earth fault and time delayed earth fault operations	Yes	
7. Provision for blocking the operation of the relay by external signals in both phase and ground units	Yes	

<sup>5</sup> Contractor to indicate the proposed measuring ranges, i.e., instantaneous and time delayed.

Name of Firm	Name & Signature of Representative	Designation
--------------	------------------------------------	-------------

## SECTION VI - TECHNICAL SPECIFICATIONS

	NPC Requirement	Contractor's Data
8. Instantaneous function provided with adjustable time delay	Yes, preferred 0-2 sec. In steps of 0.01 sec.	
9. Resetting ratio (Drop-off/ Pick-up Ratio)	>95%	
10. Time delayed setting range		
a) Phase relays operation	0.1 to 100 sec	
b) Ground relays	0.1 to 100 sec	
11. Current setting range:		
a) Phase relays		
1) Instantaneous	10 - 100 A	
2) Time delayed	4 - 20 A	
b) Ground relay,		
1) Instantaneous	10 - 40 A	
2) Time delayed	0.1 - 5 A	
12. Overload capacity of current circuits		
a) Continuous	3 times rated current for phase & neutral current	
b) 1 sec	100 times the rated current for phase & neutral current	
13. Provided with breaker fail function	Yes	
14. MTBF, year	By Contractor	
c. Technical Features and Operating Parameters of Item B.20.2.5.a.3:		
1. Type (Protective Function)	Instantaneous (optional) and time delayed elements for each of the three phases and ground	
2. Rated current	1A	
3. Rated frequency	60 Hz	

Name of Firm

Name & Signature of  
Representative

Designation

	NPC Requirement	Contractor's Data
4. Choice of inverse time curves and time ranges for both phase and ground protection by separate setting switches provided on the relay front board	Yes	
5. Separate LED indicators provided on individual measuring elements to indicate time delayed and instantaneous operations	Yes, preferred	
6. Separate output contacts provided for overcurrent and ground relay measuring elements	Yes, preferred	
7. Provision for the instantaneous function of the relay to be blocked or delayed	Yes <sup>6</sup>	
8. Start operation parameters		
a. Current setting range		
1. Phase relays		
Instantaneous (optional)	0.1 to 20 In in steps of 0.1 In	
2. Time delayed	0.2 to 20 In in steps of 0.1 In	
b. Ground relay		
1. Instantaneous	0.1 to 20 In in steps of 0.1 In	
2. Time delayed	0.2 to 20 In in steps of 0.1 In	
c. Drop-off/ Pick-up Ratio	95%	
9. Time delayed operation parameters		
a. Phase relays	0.1 to 100 sec	
b. Ground relays	0.1 to 100 sec	
10. Instantaneous operation provided with adjustable time delayed (Yes, No)	Yes, preferred	

<sup>6</sup> Contractor to give full description on the time delayed function.

Name of Firm	Name & Signature of Representative	Designation
--------------	------------------------------------	-------------



## SECTION VI – TECHNICAL SPECIFICATIONS

	NPC Requirement	Contractor's Data
11. Overload capacity of current circuits		
a. Continuous	2 times rated current phase & neutral current	
b. 1 sec	75 times rated current, phase & neutral current	
12. MTBF, year	By Contractor	

**B.20.2.6 Neutral Current Protection Operating Parameters and Technical Features**

a. Setting range, step 1, Instantaneous (optional)		
1. Current, A	0.1 to 20 In in steps of 0.1 In.	
2. Operating time	< 40ms	
b. Setting range, step 2, Time delay		
1. Current, A	0.1 to 20 In in steps of 0.01 In	
2. Time delay, sec	0.02 to 60 s in steps of 0.01 s	
c. Methods of stabilizing for in-rush current <sup>7</sup>	By Contractor	
d. MTBF, year	By Contractor	

**B.20.2.7 Restricted Earth Fault Operating Parameters and Technical Features**

a. Rated frequency	60 Hz	
b. Type, low or high impedance	By Contractor	
c. Setting range, A or V	By Contractor	
d. With CT ratio compensation	Yes	
e. Operating time, ms	10-20 ms	
f. Method of stabilizing for dc component	By Contractor	
g. MTBF, year	By Contractor	

<sup>7</sup> Contractor to give brief description.

Name of Firm	Name & Signature of Representative	Designation
--------------	------------------------------------	-------------

## SECTION VI - TECHNICAL SPECIFICATIONS

**B.20.2.8 Lock-out Relay Operating Parameters and Technical Features**

	<b>NPC Requirement</b>	<b>Contractor's Data</b>
a. Type (specify manual reset, electrical reset, etc.)	Manual reset	
b. Operating time, ms	> 15 ms	
	To be coordinated with the no. of associated relays	
c. No. of contacts required	70-145 Vdc	
d. Trip coil voltage operating range		
e. Contact ratings		
1. Continuous	20 A	
2. 1 min	40 A	

**B.20.3 Bus Protection Technical Features and Characteristics (69 kV Busbars)**

a. Mounting	19" rack with panel enclosure (See B.20.1)	
b. Required no. of protection sets for the bus (specify one, two, etc.)	One (Main 1) for each bus section	
c. Composition of protection sets, if more than one protection set is required	With check zone feature	
1. Main 1		
a) Bus differential relay	To be provided	
b) High speed undervoltage relay for shunt circuit fault detection (for high impedance differential relay)	By Contractor	
c) High speed undervoltage relay for ground fault detection (for high impedance differential relay)	By Contractor	
d) CT secondary circuit supervision	Yes	
e) Lock-out relay	Yes	
d. Operating principle (specify high impedance, moderately high impedance, low impedance, etc.)	Moderately high impedance relay	

Name of Firm

Name & Signature of  
Representative

Designation

## SECTION VI - TECHNICAL SPECIFICATIONS

**B.20.4 Breaker Fail Protection Operating Parameters and Technical Features  
(Not Used)****B.20.5 Feeder Protection Technical Features and Characteristics (69 kV feeders)****B.20.5.1 Relay Composition and Characteristics (If Required)**

	<b>NPC Requirement</b>	<b>Contractor's Data</b>
	Microprocessor based or Numerical protection system	
a. Construction	19" rack with panel enclosure (See B.20.1)	
b. Mounting		
c. Composition of the protection sets (Yes, No)		
1. Phase and ground time and instantaneous overcurrent relay	Yes	
2. Reclosing relay	Yes	
d. Provided with the following features and characteristics (Yes, No)		
1. Trip circuit monitoring	Yes	
2. Status information (open, close) of circuit breaker and associated disconnect switches.	Yes	
3. remote and local breaker control (trip and close)	Yes	
4. Breaker failure function provided (Yes, No)	Yes	
5. Provided with measurement functions with local display of:		
a) measured phase current	Yes	
b) Active and reactive power	Yes	
Provision for remotely acquisition of the above data.	Yes	
7. Extensive self-test and diagnostic	Yes	
8. Serial communication interface via RS232 port	Yes	
e. Configuration Editor Software to be provided for the relay as part of the supply	Yes	

Name of Firm

Name & Signature of  
Representative

Designation

## SECTION VI - TECHNICAL SPECIFICATIONS

**B.20.5.2 Over Current Relays Operating Parameters and Technical Features (If Required)**

	NPC Requirement	Contractor's Data
a. Mounting	19" rack with panel enclosure (See B.20.1)	
b. Will form part of micro-processor based substation control and protection system (Yes, No)	No	
c. Application		
1. Phase instantaneous and phase time overcurrent plus ground overcurrent (instantaneous & time overcurrent)	Yes	
2. Overcurrent functions to be directional or non-directional	Non-directional	
d. Technical Features and Operating Parameters of Item B.20.2.5.a.1 & 2:		
1. Type (Protective Function)	Instantaneous and time delayed elements for each of the three phases and ground	
2. Rated current	1A	
3. Rated frequency	60 Hz	
4. Choice of inverse time curves and time ranges for both phase and ground protection by separate setting switches provided on the relay front board <sup>8</sup>	Yes	
5. Separate LED indicators provided on individual measuring elements to indicate time delayed and instantaneous (for pick-up and tripping functions)	Yes	

NPC Requirement

Contractor's Data

<sup>8</sup> Contractor to indicate the proposed measuring ranges, i.e., instantaneous and time delayed.

Name of Firm	Name & Signature of Representative	Designation
--------------	------------------------------------	-------------

6. Separate output contracts provided for instantaneous phase faults, time delayed phase faults, instantaneous earth fault and time delayed earthfault operations	Yes	
7. Provision for blocking the operation of the relay by external signals in both phase and ground units.	Yes	
	To be provided, preferred 0-2 sec. In steps of 0.01 sec.	
8. Instantaneous function with adjustable time delay		
9. Resetting ratio (Drop-off/Pick-up Ratio)	95%	
10. Time delayed setting range		
a) Phase relays operation	0.5 to 100 sec	
b) Ground relays	0.5 to 100 sec	
11. Current setting range		
a) Phase relays		
1) Instantaneous	0.1 to 20 In in steps of 0.1	
2) Time delayed	0.02 to 20 In in steps of 0.01 In	
b) Ground relay		
1) Instantaneous	0.02 to 20 In in steps of 0.1	
2) Time delayed	0.02 to 20 In in steps of 0.01 In	
12. Overload capacity of current circuits		
a) Continuous	3 times rated current for phase & neutral current	
	100 times the rated current for phase & neutral current	
b) 1 sec.		
13. Provided with Breaker Fail function	Yes	
14. MTBF, year	By Contractor	

Name of Firm

Name & Signature of  
Representative

Designation

**B.20.6 Test and Experience Requirements****B.20.6.1 Test Requirements**

	<b>NPC Requirement</b>	<b>Contractor's Data</b>
a. Design Test and Reports Required for each of the Relay component <sup>9</sup>	Yes	
b. Certified test design reports of previous or duplicate production type are acceptable <sup>51</sup>	Yes	
c. Additional tests are required, If yes, see B.20.6.2	Yes	
d. Test reports of Contractor instead of manufacturer: (acceptable, not acceptable)	not acceptable	
e. Test frequency requirements	60 Hz	
f. Factory acceptance tests to be witnessed by NPC	Yes	
g. Required no. of personnel to witness Factory Acceptance Tests	Three (3)	

**B.20.6.2 Additional Tests**

If additional tests are required (see B.20.6.1.c), they shall be as follows:

Manufacturer's tests standards not within the specified tests of either ANSI or IEC standards.

**B.20.6.3 Equipment and Manufacturer's Experience**

a. The manufacturer should have been in the business of manufacturing protective relays of not less than : Years	10	
b. The type of equipment offered should have been operating satisfactorily in the actual service for not less than : Years	3	
c. The minimum quantity of equipment of similar characteristics in actual service as stipulated in item b.	4	

*Note: Experience less than what is required will be ground for rejection of equipment being offered.*

<sup>9</sup> Contractor shall place in the fill-in data "submitted" or "will submit", "will perform" or "had been performed" as appropriate.

Name of Firm

Name & Signature of  
Representative

Designation

## SECTION VI - TECHNICAL SPECIFICATIONS

**B.20.7 Auxiliary Power Supply**

The items listed below should be designed to receive auxiliary voltage source indicated in the NPC requirement.

	NPC Requirement	Contractor's Data
a. Power Supply	125 Vdc +10%, -15%	
b. Annunciator system, Vdc	125 Vdc +10%, -15%	
c. Internal lights and convenience outlets, Vac	230 V, 1- $\phi$ , 60 Hz for lights 15 A, 230 V, 1- $\phi$ , 60 Hz for CO	
d. Heaters, Vac (if required)	230 V, 1- $\phi$ , 60 Hz	

**B.20.8 Spares and Spare Parts**

The following parts aside from those Contractor's recommended spare parts shall be furnished for the Substation Protective Relay Equipment for **Buenavista Substation**.

1. Transformer Differential Relay complete with the required back-up and auxiliary relays w/o panel	---	
2. Busbar Protection Relay		
a. Main Differential Relay or central unit w/o panel	---	
b. Field or Bay Unit with auxiliary relays, w/o panel	---	
c. Overcurrent Relay with reverse interlocking auxiliary relay w/o panel	---	
3. Feeder Protection Relay		
a. Feeder Overcurrent Relay w/o panel	---	
4. Breaker Failure Relay complete with auxiliaries w/o panel	---	

All spare parts shall be hermetically sealed and shall be specifically packed for storage for an extended period of time and shall come complete with storage instructions.

All spare parts shall be interchangeable with and identical in all respect to the original parts.

Name of Firm

Name & Signature of  
Representative

Designation

**B.20.9 Tools**

Refer to B.19.11 of the Technical Data Sheets.

**B.20.10 Other Technical Requirements**

- a. The protection panel shall accommodate the desired relay components shown in the bid drawing's single line diagrams.

	<b>NPC Requirement</b>	<b>Contractor's Data</b>
b. Is the Substation Protective Relay equipment to be supplied already existing in the Grid where it will be installed? (Yes, No)	<u>By Contractor</u>	<u></u>
1. If Yes:		
a) Was training at the manufacturer's place conducted for the NPC engineers	<u>Yes</u>	<u></u>
b) Was local training also conducted by the Contractor for the NPC engineers	<u>Yes</u>	<u></u>
c) Training overseas required? (Yes, No)	<u>Yes</u>	<u></u>
d) Local training required? (Yes, No) Refer to Section GW-2.12.2 of the Technical Specifications	<u>Yes</u>	<u></u>
2. If No:		
a) Training overseas required? (Yes, No) Refer to Section GW-2.12.2 of the Technical Specifications	<u>Yes</u>	<u></u>
b) Local training required? (Yes, No) Refer to Section GW-2.12.2 of the Technical Specifications	<u>Yes</u>	<u></u>

\_\_\_\_\_  
Name of Firm

\_\_\_\_\_  
Name & Signature of  
Representative

\_\_\_\_\_  
Designation



## **SECTION VI – TECHNICAL SPECIFICATIONS**

#### B.20.11 Other Technical Data to be Filled-in by Contractor

The Contractor furnished data and information are included in this Specification to indicate the guaranteed performance data, predicted performance, interface requirements and construction features of all Contractor furnished equipment. The accuracy of such information and the compatibility of such information with overall performance requirements specified by NPC are the sole responsibility of the Contractor.

### Contractor's Data

- ### a. Physical Dimensions and Weights

1. Dimension, (L x W x H), mm

- a) **Transformer Protective Relay**

- ### b) Breaker Failure Relay

- ### c) Bus Protective Relay

- #### d) Feeder Protective Relay

2. Weights w/o crate, kg

- a) **Transformer Protective Relay**

- ### b) Breaker Failure Relay

- ### c) Bus Protective Relay

- #### d) Feeder Protective Relay

3. Weights with crate, kg

- a) **Transformer Protective Relay**

- ### b) Breaker Failure Relay

- ### c) Bus Protective Relay

- #### d) Feeder Protective Relay

Name of Firm

**Name & Signature of Representative**

Designation



## SECTION VI – TECHNICAL SPECIFICATIONS

**B.21.0: REVENUE METER****B.21.1 Technical Requirements****Contractor's Data**

- a. Manufacturer
  - 1. 69 kV
  - 2. 13.8 kV
- b. Country of Origin
  - 1. 69 kV
  - 2. 13.8 kV


**B.21.2 Technical Features and Requirements****NPC  
Requirements****Contractor's  
Data**

	Class 0.3 (ANSI/IEEE) or Class 0.2 (IEC)	
a. Accuracy Class	3	
b. Number of Phase	4	
c. Wire	60-240	
d. Voltage, V	Class 20	
e. Current Range	60	
f. Frequency, Hz	LCD	
g. Register Type	Programmable	
h. TOU (Time of Use)	Ready	
i. Soft Switches	Available	
j. LCD Display	Programmable	
	kW, kWh, kVAR, kVARh and Cumulative Demand	
k. Measure and Display (Min.)	X:1A (For 69 kV) X:1A (For 13.8kV)	
l. External CT Ratio Setting		
m. The Kilowatt-hour meter to be provided is certified and approved by ERC	Yes	
n. Installation	Outdoor with mounting	

Name of Firm

Name & Signature of  
Representative

Designation


## SECTION VI – TECHNICAL SPECIFICATIONS

	NPC Requirements	Contractor's Data
o. Metering Current Transformer (for 13.8kV kWh Revenue Meter)		
1. Class (indoor, outdoor)	Outdoor	
2. Insulation type	Full cast epoxy resin	
3. Secondary rated current for all windings, A	1	
	To be based on protection and metering requirements	
4. CT ratio	Class 0.3 or Better	
5. Accuracy class	Manufacturer's Data	
6. Burden	110	
7. BIL, kV		
o. Metering Voltage Transformer (for 13.8kV kWh Demand Meter Only)		
1. Class (indoor, outdoor)	Outdoor	
2. Highest continuous operating voltage of VTs, kV	15	
3. Nominal voltage of VT, kV	13.8	
4. Rated secondary voltage, V	120	
5. Insulation type	Full cast epoxy resin	
6. Accuracy class	Class 0.3 or Better	
7. Burden	Manufacturer's Data	
8. BIL, kV	110	
p. Accessories		
1. 10 Pole Test Switch, 600V, 30A	Included	
2. IP Rating of Enclosure	IP65 or better	

Name of Firm

Name & Signature of  
Representative

Designation

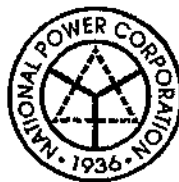

REPUBLIC OF THE PHILIPPINES  
**NATIONAL POWER CORPORATION**  
(Pambansang Korporasyon sa Elektrisidad)

## **BID DOCUMENTS**

**Name of Project :** SUPPLY, DELIVERY, CONSTRUCTION,  
INSTALLATION, TESTING AND COMMISSIONING  
OF 5MVA BUENAVISTA SUBSTATION  
INCLUDING ELECTRICAL EQUIPMENT OF  
69KV FEEDER NO. 2 OF MOGPOG SUBSTATION

**Project Location:** Buenavista and Mogpog, Marinduque

**Specs No. :** LuzP23Z1596Sce

**Contents:**

**VOLUME IV OF IV**

- |              |                                   |
|--------------|-----------------------------------|
| SECTION I    | - INVITATION TO BID               |
| SECTION II   | - INSTRUCTIONS TO BIDDERS         |
| SECTION III  | - BID DATA SHEET                  |
| SECTION IV   | - GENERAL CONDITIONS OF CONTRACT  |
| SECTION V    | - SPECIAL CONDITIONS OF CONTRACT  |
| SECTION VI   | - TECHNICAL SPECIFICATIONS        |
|              | PART I – TECHNICAL SPECIFICATIONS |
|              | PART II – TECHNICAL DATA SHEETS   |
| SECTION VII  | - BILL OF QUANTITIES              |
| SECTION VIII | - BIDDING FORMS                   |
| SECTION IX   | - BID DRAWINGS                    |

Design and Development Department



# **SECTION VII**

# **BILL OF QUANTITIES**

SUPPLY, DELIVERY, CONSTRUCTION, INSTALLATION,  
TESTING AND COMMISSIONING OF 5MVA BUENAVISTA  
SUBSTATION INCLUDING ELECTRICAL EQUIPMENT OF  
69KV FEEDER NO. 2 OF MOGPOG SUBSTATION

## BILL OF QUANTITIES - SUMMARY

Item No.	Description of Work	Unit Price in Pesos (In Words & Figures)	Total Amount (In Figures)
1.0	ARCHITECTURAL WORKS	<div></div> <div>(P )</div>	P <div></div>
2.0	CIVIL WORKS	<div></div> <div>(P )</div>	P <div></div>
3.0	ELECTRICAL WORKS	<div></div> <div>(P )</div>	P <div></div>
4.0	MECHANICAL WORKS	<div></div> <div>(P )</div>	P <div></div>
TOTAL		<div></div> <div>(P )</div>	P <div></div>

Name of Firm

**Name and Signature of Authorized Representative**

**Designation'**

**ARCHITECTURAL WORKS**

Item No.	Description of Work or Materials	Work to Be Done	Ref	Unit	Estimate Quantity	Unit Price in Pesos (Words and Figures)	Total Amount (In Figures)
<b>I. CONTROL HOUSE</b>							
<b>1.0 Wall System and Finishes</b>							
1.1	150mm thick (6") CHB Wall including mortar, grout with 10mm Ø Rebar @ 0.60m vertical & horizontal spacing	furnish and lay	Refer to NPC TS & Drawing	sq.m.	380.0	_____ (P _____)	_____ (P _____)
3.1	Plain cement plaster finish (For Exterior and Interior Walls)	furnish and apply	Refer to NPC TS & Drawing	sq.m.	826.0	_____ (P _____)	_____ (P _____)
3.2	Vitrified glazed tiles 200mm x 200mm x 6mm thick colored including scrath coat, tile adhesive & grout	furnish and install	Refer to NPC TS & Drawing	sq.m.	10.0	_____ (P _____)	_____ (P _____)
<b>2.0 Floor Finish</b>							
2.1	Vinyl tile finish 300mm x 300mm x 3mm thick including levelling, tile adhesive & grout	furnish and install	Refer to NPC TS & Drawing	sq.m.	116.0	_____ (P _____)	_____ (P _____)
2.2	Vitrified unglazed tiles 200mm x 200mm x 6mm thick colored including scrath coat, tile adhesive & grout	furnish and install	Refer to NPC TS & Drawing	sq.m.	3.5	_____ (P _____)	_____ (P _____)
2.3	#10 Peeble washout including levelling mortar	furnish and apply	Refer to NPC TS & Drawing	sq.m.	8.0	_____ (P _____)	_____ (P _____)
<b>3.0 Ceiling Finish</b>							
3.1	6mm thick marine plywood on standard metal furring spaced at 0.40 O.C.B.W. and metal hangers spaced at 0.80 O.C.B.W.	furnish and install	Refer to NPC TS & Drawing	sq.m.	180.0	_____ (P _____)	_____ (P _____)

Name of Firm

NATIONAL POWER CORPORATION

Name and Signature of Authorized Representative



Designation

VII-AW-1

## ARCHITECTURAL WORKS

Item No.	Description of Work or Materials	Work to Be Done	Ref	Unit	Estimated Quantity	Unit Price in Pesos (Words and Figures)	Total Amount (In Figures)
<b>4.0 Fenestration</b>							
<b>4.1 Doors</b>							
a) D-1 (2000mm x 2100mm)	Aluminum and Glass Anodized Silver Aluminum, 6mm thk. clear glass double swing door complete accessories and lock	furnish and install	Refer to NPC TS & Drawing	set	1	_____ (P _____)	_____ (P _____)
b) D-2 (1800mm x 2100mm)	Flush type wooden door marine plywood both sides, 2" x 4" hard wood jamb, including heavy duty loose pin hinges, door knob weather proof and painting	furnish and install	Refer to NPC TS & Drawing	set	2	_____ (P _____)	_____ (P _____)
c) D-3 (900mm x 2100mm)	Flush type wooden door marine plywood both sides, 2" x 4" hard wood jamb, including heavy duty loose pin hinges, door knob weather proof and painting	furnish and install	Refer to NPC TS & Drawing	set	3	_____ (P _____)	_____ (P _____)
d) D-4 (700 x 2100mm)	Flush type wooden door marine plywood both sides, 2" x 4" hard wood jamb, including heavy duty loose pin hinges, door knob weather proof and painting	furnish and install	Refer to NPC TS & Drawing	set	1	_____ (P _____)	_____ (P _____)
<b>4.2 Windows</b>							
a) W-1 (3600mm x 1200mm)	Steel casement window, 7/6 heavy section z-bar solid mullion, 7/32" clear glass	furnish and install	Refer to NPC TS & Drawing	set	1	_____ (P _____)	_____ (P _____)
b) W-2 (1800mm x 1200mm)	Steel casement window, 7/6 heavy section z-bar solid mullion, 7/32" clear glass	furnish and install	Refer to NPC TS & Drawing	set	2	_____ (P _____)	_____ (P _____)

Name of Firm

NATIONAL POWER CORPORATION

Name and Signature of Authorized Representative



Designation

VII-AW-2



### ARCHITECTURAL WORKS

Item No.	Description of Work or Materials	Work to Be Done	Ref	Unit	Estimated Quantity	Unit Price in Pesos (Words and Figures)	Total Amount (In Figures)
	c) W-3 (3000mm x 600mm) Steel casement window, 7/6 heavy section z-bar solid mullion, 7/32" clear glass	furnish and install	Refer to NPC TS & Drawing	set	5	_____(P_____)	_____(P_____)
<b>5.0</b>	<b>Plumbing System</b>						
5.1	Water Closet (White Elongated) including fittings and accessories	furnish and install	Refer to NPC TS & Drawing	set	1	_____(P_____)	_____(P_____)
5.2	Lavatory (White) including fitting faucet and accessories	furnish and install	Refer to NPC TS & Drawing	set	1	_____(P_____)	_____(P_____)
5.3	Tissue Paper Holder (White) including accessories	furnish and install	Refer to NPC TS & Drawing	set	1	_____(P_____)	_____(P_____)
5.4	Soap Holder (White) including accessories	furnish and install	Refer to NPC TS & Drawing	set	1	_____(P_____)	_____(P_____)
5.5	Liquid Soap Dispenser	furnish and install	Refer to NPC TS & Drawing	set	1	_____(P_____)	_____(P_____)
5.6	Single tub stainless steel kitchen sink including faucet fittings and accessories	furnish and install	Refer to NPC TS & Drawing	set	1	_____(P_____)	_____(P_____)
5.7	Shower set	furnish and install	Refer to NPC TS & Drawing	set	1	_____(P_____)	_____(P_____)
5.8	Sanitary lines: uPVC pipe series 1000 including joint fittings and solvents	design, furnish and install	Refer to NPC TS & Drawing	lot	1	_____(P_____)	_____(P_____)

Name of Firm

NATIONAL POWER CORPORATION

Name and Signature of Authorized Representative



Designation

VII-AW-3

### ARCHITECTURAL WORKS

Item No.	Description of Work or Materials	Work to Be Done	Ref	Unit	Estimated Quantity	Unit Price in Pesos (Words and Figures)	Total Amount (In Figures)
5.9	Downspout: 3" (75mm) ø uPVC pipe series 1000 downspout including joint fittings, solvents and brackets	furnish and install	Refer to NPC TS & Drawing	li.m.	38	_____ (P_____)	_____(P_____)
5.10	Roof Drain: Removable stainless wire basket strainer	furnish and install	Refer to NPC TS & Drawing	pcs.	10	_____ (P_____)	_____(P_____)
6.0	<b>Carpentry Works</b>						
6.1	Utilities counter cabinets, 20mm thick (3/4") marine plywood including edging, framing, hardware, painting and accessories	furnish and install	Refer to NPC TS & Drawing	cu.m.	1	_____ (P_____)	_____(P_____)
6.2	Wall-hung cabinets, 20mm thick (3/4") marine plywood including edging, framing, hardware, painting and accessories	furnish and install	Refer to NPC TS & Drawing	cu.m.	0.6	_____ (P_____)	_____(P_____)
7.0	<b>Painting and Varnishing</b>						
7.1	For wooden surfaces	furnish and apply	Refer to NPC TS & Drawing	sq.m.	40.0	_____ (P_____)	_____(P_____)
7.2	For concrete surfaces	furnish and apply	Refer to NPC TS & Drawing	sq.m.	826.0	_____ (P_____)	_____(P_____)
7.3	For fiberboard surfaces	furnish and apply	Refer to NPC TS & Drawing	sq.m.	180.0	_____ (P_____)	_____(P_____)

\_\_\_\_\_  
Name of Firm

\_\_\_\_\_  
Name and Signature of Authorized Representative

\_\_\_\_\_  
Designation

**ARCHITECTURAL WORKS**

Item No.	Description of Work or Materials	Work to Be Done	Ref	Unit	Estimated Quantity	Unit Price in Pesos (Words and Figures)	Total Amount (In Figures)
<b>8.0</b>	<b>Miscellaneous Items</b>						
8.1	Waterproofing Membrane: 5 layers of bitumen with polyethylene reinforcement sheeting.	furnish, deliver & install	Refer to NPC TS & Drawing	sq.m.	129	_____(P_____)	_____(P_____)
8.2	Counter top splash board 300mm x 300mm ceramic tiles for utility area including grout, mortar and tile adhesive on 40mm thick R.C. counter slab	furnish and install	Refer to NPC TS & Drawing	sq.m.	2.0	_____(P_____)	_____(P_____)
8.3	Floor drain 100mmx100mm (4"x4") stainless steel with stainless wire strainer	furnish and install	Refer to NPC TS & Drawing	set	2	_____(P_____)	_____(P_____)
8.4	Ready made Plastic Medicine Cabinet Asian made, with mirror (100mm x 400mm x 500mm)	furnish and install	Refer to NPC TS & Drawing	set	1	_____(P_____)	_____(P_____)
8.5	Vapor barrier, Polyethylene, Grade 6	furnish and install	Refer to NPC TS & Drawing	sq.m.	120.0	_____(P_____)	_____(P_____)
8.6	Soil poisoning, authorized anti-termite liquid concentrate	furnish and apply	Refer to NPC TS & Drawing	sq.m.	294.0	_____(P_____)	_____(P_____)
8.7	Wood preservative	furnish and apply	Refer to NPC TS & Drawing	sq.m.	4.0	_____(P_____)	_____(P_____)

Name of Firm

NATIONAL POWER CORPORATION

Name and Signature of Authorized Representative



Designation

VII-AW-5

## ARCHITECTURAL WORKS

Item No.	Description of Work or Materials	Work to Be Done	Ref	Unit	Estimated Quantity	Unit Price in Pesos (Words and Figures)	Total Amount (In Figures)
<b>II. GUARDHOUSE</b>							
<b>1.0 Wall System and Finishes</b>							
1.1	150mm thick (6") CHB Wall including mortar, grout with 10mm Ø Rebar @ 0.60m vertical & horizontal spacing	furnish & lay	Refer to NPC TS & Drawing	sq.m.	15.9	_____ (P _____)	_____(P_____)
1.2	Plain cement plaster finish (For Exterior and Interior Walls)	furnish & apply	Refer to NPC	sq.m.	29.2	_____ (P _____)	_____(P_____)
<b>2.0 Floor Finishes</b>							
2.1	Plain cement plaster floor finish.	furnish & apply	Refer to NPC TS & Drawing	sq.m.	2.9	_____ (P _____)	_____(P_____)
<b>3.0 Fenestration</b>							
3.1	D-1: (800mmx2100mm) Flush type wooden door marine plywood both sides, 2"x4" hard wood jamb, including heavy duty loose pin hinges, door knob/lockset weather proof and painting.	furnish & install	Refer to NPC TS & Drawing	set	1	_____ (P _____)	_____(P_____)
3.2	W-1: (1100mmx1200mm) glass and alum. sliding window 2 x 4" heavy gage extruded aluminum frame anodized finish with 6 mm thick clear glass	furnish & install	Refer to NPC TS & Drawing	sets	2	_____ (P _____)	_____(P_____)
3.3	W-2: (600mmx1100mm) glass and alum. fix window heavy gage extruded 2 x 4" anodized aluminum frame with 6 mm thick clear glass	furnish & install	Refer to NPC TS & Drawing	set	1	_____ (P _____)	_____(P_____)

\_\_\_\_\_  
Name of Firm

\_\_\_\_\_  
Name and Signature of Authorized Representative

\_\_\_\_\_  
Designation

### ARCHITECTURAL WORKS

Item No.	Description of Work or Materials	Work to Be Done	Ref	Unit	Estimated Quantity	Unit Price in Pesos (Words and Figures)	Total Amount (In Figures)
<b>6.0</b>	<b>Painting and Varnishing</b>						
6.1	All concrete surfaces	furnish & apply	Refer to NPC TS & Drawing	sq.m.	30.8	_____ (P_____)	_____(P_____)
<b>7.0</b>	<b>Miscellaneous</b>						
7.1	Soil poisoning, authorized anti-termite liquid concentrate.	furnish & apply	Refer to NPC TS & Drawing	sq.m.	5.0	_____ (P_____)	_____(P_____)
<b>III.</b>	<b>PUMPHOUSE</b>						
<b>1.0</b>	<b>Wall System and Finishes</b>						
1.1	150mm thick CHB wall including reinforcements	furnish & lay	Refer to NPC TS & Drawing	sq.m.	14	_____ (P_____)	_____(P_____)
1.2	Pre-cast Concrete Louvers	furnish & lay	Refer to NPC TS & Drawing	sq.m.	1.25	_____ (P_____)	_____(P_____)
1.3	Plain cement plaster finish	furnish & apply	Refer to NPC TS & Drawing	sq.m.	22	_____ (P_____)	_____(P_____)
<b>2.0</b>	<b>Floor Finishes</b>						
2.1	Plain concrete floor finish	furnish & apply	Refer to NPC TS & Drawing	sq.m.	2.7	_____ (P_____)	_____(P_____)

Name of Firm

NATIONAL POWER CORPORATION

Name and Signature of Authorized Representative



Designation

VII-AW-7

### ARCHITECTURAL WORKS

Item No.	Description of Work or Materials	Work to Be Done	Ref	Unit	Estimated Quantity	Unit Price in Pesos (Words and Figures)	Total Amount (In Figures)
<b>3.0 Fenestration</b>							
3.1	Flush Door Type Marine Plywood: (0.90m x 2.10m) with Door Jamb, including lockset, accessories and painting.	furnish & install	Refer to NPC TS & Drawing	set	1	_____ (P _____)	_____ (P _____)
<b>4.0 Painting and Varnishing</b>							
4.1	All concrete surfaces	furnish & apply	Refer to NPC TS & Drawing	sq.m.	6	_____ (P _____)	_____ (P _____)
<b>5.0 Miscellaneous</b>							
5.1	Soil poisoning; authorized anti-termite liquid concentrate.	furnish & apply	Refer to NPC TS & Drawing	sq.m.	5.0	_____ (P _____)	_____ (P _____)
<b>SUB-TOTAL AMOUNT OF BID (ARCHITECTURAL WORKS)</b>						_____ (P _____)	_____ (P _____)

\_\_\_\_\_  
Name of Firm

\_\_\_\_\_  
Name and Signature of Authorized Representative

\_\_\_\_\_  
Designation

### CIVIL WORKS

Item No.	Description of Work or Materials	Work to Be Done	Ref	Unit	Estimated Quantity	Unit Price in Pesos (Words and Figures)	Total Amount (In Figures)
<b>I. SITE DEVELOPMENT</b>							
<b>1.0 Clearing, Grubbing &amp; Demolition Works</b>							
1.1	Demolition of Existing Structure	demolish, stockpile & dispose	Refer to NPC TS & Drawing	lot	1	_____ (P _____)	_____ (P _____)
1.2	Stripping	strip, stockpile & dispose	Refer to NPC TS & Drawing	sq.m	3290	_____ (P _____)	_____ (P _____)
<b>2.0 Earthworks</b>							
2.1	Grading Excavation	excavate, stockpile & re-use	Refer to NPC TS & Drawing	cu.m.	1650	_____ (P _____)	_____ (P _____)
2.2	Grading Fill	spread & compact	Refer to NPC TS & Drawing	cu.m.	495	_____ (P _____)	_____ (P _____)
<b>3.0 Parking</b>							
3.1	Excavation	excavate, stockpile & dispose	Refer to NPC TS & Drawing	cu.m.	12.6	_____ (P _____)	_____ (P _____)
3.2	Aggregate Sub-Base 100mm thick for parking	furnish, place, spread & compact	Refer to NPC TS & Drawing	cu.m.	6.3	_____ (P _____)	_____ (P _____)
3.3	Concrete Pavement (20.70 MPa) 125mm thick	furnish & construct	Refer to NPC TS & Drawing	cu.m.	7.9	_____ (P _____)	_____ (P _____)
3.4	Rebar (Grade 40)	furnish & install	Refer to NPC TS & Drawing	kg	630	_____ (P _____)	_____ (P _____)

Name of Firm

NATIONAL POWER CORPORATION

Name and Signature of Authorized Representative



Designation

VII-CW-1

### CIVIL WORKS

Item No.	Description of Work or Materials	Work to Be Done	Ref	Unit	Estimated Quantity	Unit Price in Pesos (Words and Figures)	Total Amount (In Figures)
<b>4.0</b>	<b>Roadways</b>						
4.1	Excavation	excavate, stockpile & dispose	Refer to NPC TS & Drawing	cu.m.	189	_____ (P_____)	_____ (P_____)
4.2	Aggregate Sub-Base 150mm thick for pavement, curb & gutter, sidewalk (including grading works)	furnish, place, spread & compact	Refer to NPC TS & Drawing	cu.m.	95	_____ (P_____)	_____ (P_____)
4.3	Concrete Pavement (20.70 MPa) (including dowels, joint fillers, etc.)	furnish & construct	Refer to NPC TS & Drawing	cu.m.	90	_____ (P_____)	_____ (P_____)
4.4	Curbs, Gutters and Sidewalks (20.70 MPa) including rebars	furnish & construct	Refer to NPC TS & Drawing	cu.m.	3.0	_____ (P_____)	_____ (P_____)
<b>5.0</b>	<b>Drainage System and Appurtenances</b>						
5.1	0.10 Ø PVC Pipes for downspouts	furnish & install	Refer to NPC TS & Drawing	li.m.	100	_____ (P_____)	_____ (P_____)
5.2	0.15 Ø Perforated PVC Pipes	furnish & install	Refer to NPC TS & Drawing	li.m.	480	_____ (P_____)	_____ (P_____)
5.3	Catch Basin for Downspouts (@ Control House)	furnish & construct	Refer to NPC TS & Drawing	pc.	10	_____ (P_____)	_____ (P_____)
5.4	Septic Tank	furnish & construct	Refer to NPC TS & Drawing	pc.	1	_____ (P_____)	_____ (P_____)
<b>6.0</b>	<b>Interlink Wire Perimeter Fence</b>						
6.1	Interlink Wire Perimeter Fence (including entrance gate zocalo wall and foundations)	furnish, fabricate & install	Refer to NPC TS & Drawing	li.m.	260	_____ (P_____)	_____ (P_____)

Name of Firm

Name and Signature of Authorized Representative

Designation



### CIVIL WORKS

Item No.	Description of Work or Materials	Work to Be Done	Ref	Unit	Estimated Quantity	Unit Price in Pesos (Words and Figures)	Total Amount (In Figures)
<b>II. SWITCHYARD</b>							
<b>1.0 Foundations for Equipment and Gantry Structures</b>							
1.1	69 KV Gantry Structures	design, furnish, & construct	Refer to NPC TS & Drawing	lot	1	_____(P_____)	_____(P_____)
1.2	13.8 KV Gantry Structures	design, furnish, & construct	Refer to NPC TS & Drawing	lot	1	_____(P_____)	_____(P_____)
1.3	Power Transformer	design, furnish, & construct	Refer to NPC TS & Drawing	lot	1	_____(P_____)	_____(P_____)
1.4	Power Circuit Breakers	design, furnish, & construct	Refer to NPC TS & Drawing	lot	1	_____(P_____)	_____(P_____)
1.5	Disconnect Switches	design, furnish, & construct	Refer to NPC TS & Drawing	lot	1	_____(P_____)	_____(P_____)
1.6	Metal Clad Switch Gear	design, furnish, & construct	Refer to NPC TS & Drawing	lot	1	_____(P_____)	_____(P_____)
1.7	Surge Arresters	design, furnish, & construct	Refer to NPC TS & Drawing	lot	1	_____(P_____)	_____(P_____)
1.8	Current Transformers	design, furnish, & construct	Refer to NPC TS & Drawing	lot	1	_____(P_____)	_____(P_____)
1.9	Voltage Transformers	design, furnish, & construct	Refer to NPC TS & Drawing	lot	1	_____(P_____)	_____(P_____)
1.10	Bus Supports	design, furnish, & construct	Refer to NPC TS & Drawing	lot	1	_____(P_____)	_____(P_____)

Name of Firm

Name and Signature of Authorized Representative

Designation

### CIVIL WORKS

Item No.	Description of Work or Materials	Work to Be Done	Ref	Unit	Estimated Quantity	Unit Price in Pesos (Words and Figures)	Total Amount (In Figures)
1.11	Power Circuit Breakers (at Mogpog Substation)	design, furnish, & construct	Refer to NPC TS & Drawing	lot	1	_____(P_____)	_____(P_____)
1.12	Disconnect/Earth Switch (at Mogpog Substation)	design, furnish, & construct	Refer to NPC TS & Drawing	lot	1	_____(P_____)	_____(P_____)
1.13	Surge Arrester (at Mogpog Substation)	design, furnish, & construct	Refer to NPC TS & Drawing	lot	1	_____(P_____)	_____(P_____)
1.14	Current Transformer (at Mogpog Substation)	design, furnish, & construct	Refer to NPC TS & Drawing	lot	1	_____(P_____)	_____(P_____)
1.15	Voltage Transformer (at Mogpog Substation)	design, furnish, & construct	Refer to NPC TS & Drawing	lot	1	_____(P_____)	_____(P_____)
<b>2.0</b>	<b>Cable Trench</b>						
2.1	CT-1	furnish & construct	Refer to NPC TS & Drawing	li.m.	16	_____(P_____)	_____(P_____)
2.2	CT-2	furnish & construct	Refer to NPC TS & Drawing	li.m.	100	_____(P_____)	_____(P_____)
2.3	CT-3	furnish & construct	Refer to NPC TS & Drawing	li.m.	4	_____(P_____)	_____(P_____)
2.4	CT-4	furnish & construct	Refer to NPC TS & Drawing	li.m.	3	_____(P_____)	_____(P_____)

Name of Firm

NATIONAL POWER CORPORATION

Name and Signature of Authorized Representative



Designation

VII-CW-4

### CIVIL WORKS

Item No.	Description of Work or Materials	Work to Be Done	Ref	Unit	Estimated Quantity	Unit Price in Pesos (Words and Figures)	Total Amount (In Figures)
<b>3.0</b>	<b>Seclusion Fence</b>						
3.1	Seclusion fence (including foundation, zocalo wall and pedestrian gate)	furnish & construct	Refer to NPC TS & Drawing	li.m.	92	_____(P_____)	_____(P_____)
<b>4.0</b>	<b>Gravel Surfacing</b>						
4.1	150mm thick Gravel Surfacing	furnish, place, spread & compact	Refer to NPC TS & Drawing	cu.m.	220	_____(P_____)	_____(P_____)
<b>III.</b>	<b>STRUCTURES</b>						
<b>1.0</b>	<b>Control House</b>						
1.1	Structural Excavation	excavate, stockpile & dispose	Refer to NPC TS & Drawing	cu.m.	47	_____(P_____)	_____(P_____)
1.2	Structural Backfill	place, spread & compact	Refer to NPC TS & Drawing	cu.m.	79	_____(P_____)	_____(P_____)
1.3	Sand and Gravel Bedding	furnish, place, spread & compact	Refer to NPC TS & Drawing	cu.m.	4	_____(P_____)	_____(P_____)
1.4	Concrete (20.70 MPa at 28 days)	furnish, place & vibrate	Refer to NPC TS & Drawing	cu.m.	48	_____(P_____)	_____(P_____)
1.5	Rebar (Grade 40)	furnish, cut, bend, schedule & install	Refer to NPC TS & Drawing	kg.	7622	_____(P_____)	_____(P_____)
<b>2.0</b>	<b>Guardhouse</b>						
2.1	Structural Excavation	excavate, stockpile & dispose	Refer to NPC TS & Drawing	cu.m.	2.6	_____(P_____)	_____(P_____)

Name of Firm

NATIONAL POWER CORPORATION

Name and Signature of Authorized Representative



Designation

VII-CW-5

### CIVIL WORKS

Item No.	Description of Work or Materials	Work to Be Done	Ref	Unit	Estimated Quantity	Unit Price in Pesos (Words and Figures)	Total Amount (In Figures)
2.2	Structural Backfill	place, spread & compact	Refer to NPC TS & Drawing	cu.m.	2.7	_____ (P _____)	_____ (P _____)
2.3	Sand and Gravel Bedding	furnish, place, spread & compact	Refer to NPC TS & Drawing	cu.m.	0.3	_____ (P _____)	_____ (P _____)
2.4	Concrete (20.70 MPa at 28 days)	furnish, place & vibrate	Refer to NPC TS & Drawing	cu.m.	2.8	_____ (P _____)	_____ (P _____)
2.5	Rebar (Grade 40)	furnish, cut, bend, schedule & install	Refer to NPC TS & Drawing	kg.	362.8	_____ (P _____)	_____ (P _____)
<b>3.0</b>	<b>Pumphouse</b>						
3.1	Pumphouse Structure	furnish & construct	Refer to NPC TS & Drawing	lot	1	_____ (P _____)	_____ (P _____)
<b>4.0</b>	<b>Elevated Water Storage Tank</b>						
4.1	Structural Excavation	excavate, stockpile & dispose	Refer to NPC TS & Drawing	cu.m.	3.2	_____ (P _____)	_____ (P _____)
4.2	Structural Backfill	place, spread & compact	Refer to NPC TS & Drawing	cu.m.	1.6	_____ (P _____)	_____ (P _____)
4.3	Sand and Gravel Bedding	furnish, place, spread & compact	Refer to NPC TS & Drawing	cu.m.	0.1	_____ (P _____)	_____ (P _____)
4.4	Concrete (20.70 MPa at 28 days)	furnish, place & vibrate	Refer to NPC TS & Drawing	cu.m.	1.3	_____ (P _____)	_____ (P _____)

Name of Firm

NATIONAL POWER CORPORATION

Name and Signature of Authorized Representative



Designation

VII-CW-6

### CIVIL WORKS

Item No.	Description of Work or Materials	Work to Be Done	Ref	Unit	Estimated Quantity	Unit Price in Pesos (Words and Figures)	Total Amount (In Figures)
4.5	Rebar (Grade 40)	furnish, cut, bend, schedule & install	Refer to NPC TS & Drawing	kg.	150	_____(P_____)	_____(P_____)
4.6	Structural Steel Structure - A36 hot dip galvanized (including stiffener plate, gusset plate, turn buckle, base plate, round bar, nuts, washers and bolts)	furnish, fabricate, assemble and install	Refer to NPC TS & Drawing	kg.	746	_____(P_____)	_____(P_____)
4.7	G.I. Pipe Ladder (including ladder guard)	furnish, fabricate assemble and install	Refer to NPC TS & Drawing	kg.	173	_____(P_____)	_____(P_____)
<b>5.0 Flag Pole &amp; Perimeter Lighting Foundation</b>							
5.1	Flag Pole (foundation and pole)	furnish & construct	Refer to NPC TS & Drawing	lot	1.0	_____(P_____)	_____(P_____)
5.2	Perimeter Lighting (foundation)	furnish & construct	Refer to NPC TS & Drawing	lot	1.0	_____(P_____)	_____(P_____)
<b>SUB-TOTAL AMOUNT OF BID (CIVIL WORKS)</b>						_____(P_____)	_____(P_____)

Name of Firm

NATIONAL POWER CORPORATION

Name and Signature of Authorized Representative



Designation

VII-CW-7

BID DOCUMENTS  
SECTION VII - BILL OF QUANTITIES

SUPPLY, DELIVERY, CONSTRUCTION, INSTALLATION,  
TESTING AND COMMISSIONING OF 5MVA BUENAVISTA  
SUBSTATION INCLUDING ELECTRICAL EQUIPMENT OF  
69KV FEEDER NO. 2 OF MOGPOG SUBSTATION  
LuzP23Z1596Sce

**ELECTRICAL WORKS**

Item No.	Description of Work or Materials	Work to be Done	Reference	Unit	Estimated Quantity	Unit Price in Pesos (In Words & Figures)	Total Amount (In Figures)
<b><u>SUBSTATION EQUIPMENT (BUENAVISTA)</u></b>							
1.0	5 MVA, 69/13.8 kV, Two-Winding Transformer, 3 Phase, 60 Hz., complete with the required accessories and spare parts and tools in accordance with the drawings, Specifications and Technical Data Sheets.	Supply, Install & Test	Refer to NPC TS & Drawings	set	1	(P )	P
2.0	69 kV Power Circuit Breaker, 600 A, 20 kA, 3 pole operation, complete with the required accessories, spare parts/tools and supporting structures in accordance with the drawings, Specifications and Technical Data Sheets	Supply, Install & Test	Refer to NPC TS & Drawings	sets	3	(P )	P
3.0	69 kV Disconnect Switch with Earthing Switch, 600 A continuous, 20kA, suitable for 3-Pole operation, complete with the required accessories, spare parts/tools and supporting structures in accordance with the drawings, Specifications and Technical Data Sheets.	Supply, Install & Test	Refer to NPC TS & Drawings	sets	2	(P )	P
4.0	69 kV Disconnect Switch without Earthing Switch, 600 A, continuous, 20kA, suitable for 3-Pole operation, complete with the required accessories, spare parts/tools and supporting structures in accordance with the drawings, Specifications and Technical Data Sheets.	Supply, Install & Test	Refer to NPC TS & Drawings	set	4	(P )	P
5.0	Main Control Switchboard, 69/13.8 kV, indoor type, complete with all the necessary devices and accessories, spare parts/tools and test equipment for the proper operation and maintenance of the equipment in accordance with the Drawings, Specifications and Technical Data Sheets.	Supply, Install & Test	Refer to NPC TS & Drawings	set	1	(P )	P

\_\_\_\_\_  
Name of Firm

\_\_\_\_\_  
Name and Signature of Authorized Representative

\_\_\_\_\_  
Designation

BID DOCUMENTS  
SECTION VII - BILL OF QUANTITIES

SUPPLY, DELIVERY, CONSTRUCTION, INSTALLATION,  
TESTING AND COMMISSIONING OF 5MVA BUENAVISTA  
SUBSTATION INCLUDING ELECTRICAL EQUIPMENT OF  
69KV FEEDER NO. 2 OF MOGPOG SUBSTATION  
LuzP23Z1596Sce

**ELECTRICAL WORKS**

Item No.	Description of Work or Materials	Work to be Done	Reference	Unit	Estimated Quantity	Unit Price in Pesos (In Words & Figures)	Total Amount (In Figures)
6.0	15 kV Metal-clad Switchgear, outdoor type, connected on the wye side of the transformer, complete with the required equipment and appurtenances (i.e. 230VAC Main Distribution Board, surge arrester, circuit breaker, instrument transformers, relays, meters, instrumentation, termination kits, etc.) and all necessary devices and accessories including test equipment in accordance with the Specifications, drawings and Technical Data Sheets.	Supply, Install & Test	Refer to NPC TS & Drawings	set	1	(P )	P
7.0	Station Service Transformer, 75 kVA, 3 Phase, 60 Hz, 13.8 kV/230 VAC mounted inside the Metal-clad Switchgear complete with the required accessories and devices including spare parts/tools in accordance with the Drawings, Specifications and Technical Data Sheets.	Supply, Install & Test	Refer to NPC TS & Drawings	set	1	(P )	P
8.0	60 kV Surge Arrester, outdoor type, complete with the required accessories, spare parts/tools and supporting structures in accordance with the drawings, Specifications and Technical Data Sheets.	Supply, Install & Test	Refer to NPC TS & Drawings	sets	9	(P )	P
9.0	12 kV Surge Arrester, outdoor type, complete with the required accessories, spare parts/tools and supporting structures in accordance with the drawings, Specifications and Technical Data Sheets.	Supply, Install & Test	Refer to NPC TS & Drawings	sets	9	(P )	P

\_\_\_\_\_  
Name of Firm

\_\_\_\_\_  
Name and Signature of Authorized Representative

\_\_\_\_\_  
Designation

BID DOCUMENTS  
SECTION VII - BILL OF QUANTITIES

SUPPLY, DELIVERY, CONSTRUCTION, INSTALLATION,  
TESTING AND COMMISSIONING OF 5MVA BUENAVISTA  
SUBSTATION INCLUDING ELECTRICAL EQUIPMENT OF  
69KV FEEDER NO. 2 OF MOGPOG SUBSTATION  
LuzP23Z1596Sca

**ELECTRICAL WORKS**

Item No.	Description of Work or Materials	Work to be Done	Reference	Unit	Estimated Quantity	Unit Price in Pesos (In Words & Figures)	Total Amount (In Figures)
10.0	69 kV Current Transformer, outdoor type, 600:1A, multi-ratio with 0.3 accuracy class, four core complete with the required accessories, spare parts/tools and supporting structures including anchor bolts and mounting bolts in accordance with the drawings, Specifications and Technical Data Sheets.	Supply, Install & Test	Refer to NPC TS & Drawings	sets	9	(P )	P
11.0	69 kV Voltage Transformer, outdoor type, with 0.3 accuracy class complete with the required accessories spare parts/tools and supporting structures including anchor bolts and mounting bolts in accordance with the drawings, Specifications and Technical Data Sheets.	Supply, Install & Test	Refer to NPC TS & Drawings	sets	10	(P )	P
12.0	69 kV Current Transformer for Revenue Meter, outdoor type, 600:1A, multi-ratio with 0.3 accuracy class, two core complete with the required accessories, spare parts/tools and supporting structures including anchor bolts and mounting bolts in accordance with the drawings, Specifications and Technical Data Sheets.	Supply, Install & Test	Refer to NPC TS & Drawings	sets	6	(P )	P
13.0	69 kV Voltage Transformer for Revenue Meter, outdoor type, with 0.3 accuracy class complete with the required accessories spare parts/tools and supporting structures including anchor bolts and mounting bolts in accordance with the drawings, Specifications and Technical Data Sheets.	Supply, Install & Test	Refer to NPC TS & Drawings	sets	6	(P )	P
14.0	69 kV Outdoor Metering Equipment complete with the required supporting structures, anchor bolts and accessories, composed of the ff.: 1. Billing Meter and its Cabinet	Supply, Install & Test	Refer to NPC TS & Drawings	sets	2	(P )	P

\_\_\_\_\_  
Name of Firm

\_\_\_\_\_  
Name and Signature of Authorized Representative

\_\_\_\_\_  
Designation



BID DOCUMENTS  
SECTION VII - BILL OF QUANTITIES

SUPPLY, DELIVERY, CONSTRUCTION, INSTALLATION,  
TESTING AND COMMISSIONING OF 5MVA BUENAVISTA  
SUBSTATION INCLUDING ELECTRICAL EQUIPMENT OF  
69KV FEEDER NO. 2 OF MOGPOG SUBSTATION  
LuzP23Z1596Sce

**ELECTRICAL WORKS**

Item No.	Description of Work or Materials	Work to be Done	Reference	Unit	Estimated Quantity	Unit Price in Pesos (In Words & Figures)	Total Amount (In Figures)
15.0	13.8 kV Outdoor Metering Equipment complete with the required supporting structures, anchor bolts and accessories, composed of the ff.: 1. Billing Meter and its Cabinet 2. Current Transformer, 13.8 kV (3 units/set) 3. Voltage Transformer, 13.8 kV (3 units/set)	Supply, Install & Test	Refer to NPC TS & Drawings	sets	2	(P )	P
16.0	Steel (Gantry) Structures, 69 kV & 13.8 kV configuration, lattice type, hot dipped galvanized, complete with all mounting bolts and accessories in accordance with the Drawings, Specifications and Technical Data Sheets.	Supply & Install	Refer to NPC TS & Drawings	lot	1	(P )	P
17.0	AC and DC Auxiliary Switchboards, complete with the required devices and accessories including spare parts/tools in accordance with the drawings, Specifications and Technical Data Sheets.	Supply, Install & Test	Refer to NPC TS & Drawings	lot	1	(P )	P
18.0	125 Vdc Battery Charger complete with all the necessary devices and accessories including spare parts/tools in accordance with the Drawings, Specifications and Technical Data Sheets.	Supply, Install & Test	Refer to NPC TS & Drawings	set	1	(P )	P
19.0	125 Vdc Battery Bank, complete with the required battery racks including spare parts/tools and accessories in accordance with the Drawings, Specifications and Technical Data Sheets.	Supply, Install & Test	Refer to NPC TS & Drawings	set	1	(P )	P
20.0	69kV Line Protection System, indoor type, complete with protection module, auxiliary relays, fault locator and accessories, including spare parts/tools in accordance with the Drawings, Specifications and Technical Data Sheets.	Supply, Install & Test	Refer to NPC TS & Drawings	sets	2	(P )	P

\_\_\_\_\_  
Name of Firm

\_\_\_\_\_  
Name and Signature of Authorized Representative

\_\_\_\_\_  
Designation

BID DOCUMENTS  
SECTION VII - BILL OF QUANTITIES

SUPPLY, DELIVERY, CONSTRUCTION, INSTALLATION,  
TESTING AND COMMISSIONING OF 5MVA BUENAVISTA  
SUBSTATION INCLUDING ELECTRICAL EQUIPMENT OF  
69KV FEEDER NO. 2 OF MOGPOG SUBSTATION  
LuzP23Z1596Sce

**ELECTRICAL WORKS**

Item No.	Description of Work or Materials	Work to be Done	Reference	Unit	Estimated Quantity	Unit Price in Pesos (In Words & Figures)	Total Amount (In Figures)
21.0	Transformer Protection System, indoor type, complete with protection module, auxiliary relays and accessories including spare parts/tools in accordance with the Drawings, Specifications and Technical Data Sheets.	Supply, Install & Test	Refer to NPC TS & Drawings	set	1	(P )	P
22.0	Bus Protection System, indoor type, complete with protection module, auxiliary relays and accessories including spare parts/tools in accordance with the Drawings, Specifications and Technical Data Sheets.	Supply, Install & Test	Refer to NPC TS & Drawings	set	1	(P )	P
<b><u>SUBSTATION EQUIPMENT (MOGPOG)</u></b>							
23.0	69 kV Power Circuit Breaker, 600 A, 20 kA, 3 pole operation, complete with the required accessories, spare parts/tools and supporting structures in accordance with the drawings, Specifications and Technical Data Sheets	Supply, Install & Test	Refer to NPC TS & Drawings	sets	1	(P )	P
24.0	69 kV Disconnect Switch with Earthing Switch, 600 A continuous, 20kA, suitable for 3-Pole operation, complete with the required accessories, spare parts/tools and supporting structures in accordance with the drawings, Specifications and Technical Data Sheets.	Supply, Install & Test	Refer to NPC TS & Drawings	sets	1	(P )	P
25.0	69 kV Disconnect Switch without Earthing Switch, 600 A, continuous, 20kA, suitable for 3-Pole operation, complete with the required accessories, spare parts/tools and supporting structures in accordance with the drawings, Specifications and Technical Data Sheets.	Supply, Install & Test	Refer to NPC TS & Drawings	set	1	(P )	P

\_\_\_\_\_  
Name of Firm

\_\_\_\_\_  
Name and Signature of Authorized Representative

\_\_\_\_\_  
Designation

BID DOCUMENTS  
SECTION VII - BILL OF QUANTITIES

SUPPLY, DELIVERY, CONSTRUCTION, INSTALLATION,  
TESTING AND COMMISSIONING OF 5MVA BUENAVISTA  
SUBSTATION INCLUDING ELECTRICAL EQUIPMENT OF  
69KV FEEDER NO. 2 OF MOGPOG SUBSTATION  
LuzP23Z1596Sce

**ELECTRICAL WORKS**

Item No.	Description of Work or Materials	Work to be Done	Reference	Unit	Estimated Quantity	Unit Price in Pesos (In Words & Figures)	Total Amount (In Figures)
26.0	60 kV Surge Arrester, outdoor type, complete with the required accessories, spare parts/tools and supporting structures in accordance with the drawings, Specifications and Technical Data Sheets.	Supply, Install & Test	Refer to NPC TS & Drawings	sets	3	(P )	P
27.0	69 kV Current Transformer, outdoor type, 600:1A, multi-ratio with 0.3 accuracy class, four core complete with the required accessories, spare parts/tools and supporting structures including anchor bolts and mounting bolts in accordance with the drawings, Specifications and Technical Data Sheets.	Supply, Install & Test	Refer to NPC TS & Drawings	sets	3	(P )	P
28.0	69 kV Voltage Transformer, outdoor type, with 0.3 accuracy class complete with the required accessories spare parts/tools and supporting structures including anchor bolts and mounting bolts in accordance with the drawings, Specifications and Technical Data Sheets.	Supply, Install & Test	Refer to NPC TS & Drawings	sets	3	(P )	P
29.0	69kV Line Protection System, indoor type, complete with protection module, auxiliary relays, fault locator and accessories, including spare parts/tools in accordance with the Drawings, Specifications and Technical Data Sheets.	Supply, Install & Test	Refer to NPC TS & Drawings	sets	1	(P )	P

\_\_\_\_\_  
Name of Firm

\_\_\_\_\_  
Name and Signature of Authorized Representative

\_\_\_\_\_  
Designation

BID DOCUMENTS  
SECTION VII - BILL OF QUANTITIES

SUPPLY, DELIVERY, CONSTRUCTION, INSTALLATION,  
TESTING AND COMMISSIONING OF 5MVA BUENAVISTA  
SUBSTATION INCLUDING ELECTRICAL EQUIPMENT OF  
69KV FEEDER NO. 2 OF MOGPOG SUBSTATION  
LuzP23Z1596Sce

**ELECTRICAL WORKS**

Item No.	Description of Work or Materials	Work to be Done	Reference	Unit	Estimated Quantity	Unit Price in Pesos (In Words & Figures)	Total Amount (In Figures)
<b><u>GENERAL EQUIPMENT AND ACCESSORIES</u></b>							
30.0	Installation Materials consisting of bus conductors, support insulators, hardware, fittings, connectors, clamps, phase markers, etc. in accordance with the drawings, Specifications and Technical Data Sheets.	Supply, Install & Test	Refer to NPC TS & Drawings	lot	1	(P )	P
31.0	Grounding System including grounding mat and rods exothermic connection, riser connection to steel structures, seclusion fence, switchyard eqpt. and interconnection to the control room in accordance with the drawings, Specifications and Technical Data Sheets.	Supply, Install & Test	Refer to NPC TS & Drawings	lot	1	(P )	P
32.0	Power, Control and Instrument Cables in accordance with the drawings, Specifications and Technical Data Sheets.	Supply, Install & Test	Refer to NPC TS & Drawings	lot	1	(P )	P
33.0	Lighting and Power System in accordance with the drawing, Technical Specifications and Technical Data Sheets	Supply, Install & Test	Refer to NPC TS & Drawings	lot	1	(P )	P
34.0	Conduit and Cable Tray System in accordance with the drawings, Technical Specifications and Technical Data Sheets	Supply & Install	Refer to NPC TS & Drawings	lot	1	(P )	P

\_\_\_\_\_  
Name of Firm

\_\_\_\_\_  
Name and Signature of Authorized Representative

\_\_\_\_\_  
Designation

BID DOCUMENTS  
SECTION VII - BILL OF QUANTITIES

SUPPLY, DELIVERY, CONSTRUCTION, INSTALLATION,  
TESTING AND COMMISSIONING OF 5MVA BUENAVISTA  
SUBSTATION INCLUDING ELECTRICAL EQUIPMENT OF  
69KV FEEDER NO. 2 OF MOGPOG SUBSTATION  
LuzP23Z1596Sce

**ELECTRICAL WORKS**

Item No.	Description of Work or Materials	Work to be Done	Reference	Unit	Estimated Quantity	Unit Price in Pesos (In Words & Figures)	Total Amount (In Figures)
35.0	Video Surveillance System in accordance with the drawings and composed of the following:	Supply, Install & Test	Refer to NPC Drawings	lot	1	(P )	P
	a. Main Distribution Frame (Data Cabinet): Baked Enamel Perforated Door w/lock & keys, 42U(H), 600(W), 1200(D) Accessories: 3-fixed trays, 15-outlet 3-prong PDU, exhaust fans, adjustable square-hole rail w/cage nuts & bolts,						
	b. 8-channel, Network Video Recorder (NVR), 2-1 x 8TB NAS hard drive, VGA, HDMI, USB interface Accessories: Mounting tray, 1U cable management						
	c. 5MP dome type IP-camera (POE) indoor with 4 x 4 WP -box						
	d. 5MP bullet type IP-camera (POE) outdoor with 4 x 4 WP -box & pole-mount bracket						
	e. 8-port gigabit POE managed switch with 2-1X10GBE transceiver uplink port						
	f. 3kVA uninterruptible Power Supply (UPS), online double conversion. Accessories: rack-mount bracket						
	g. Cat6 STP (Shielded Twisted Pair) Cable						
	h. 42-inch LED monitor display VGA/HDMI interface Accessories: Wall-mount bracket, 15-meter HDMI cable						

\_\_\_\_\_  
Name of Firm

\_\_\_\_\_  
Name and Signature of Authorized Representative

\_\_\_\_\_  
Designation

BID DOCUMENTS  
SECTION VII - BILL OF QUANTITIES

SUPPLY, DELIVERY, CONSTRUCTION, INSTALLATION,  
TESTING AND COMMISSIONING OF 5MVA BUENAVISTA  
SUBSTATION INCLUDING ELECTRICAL EQUIPMENT OF  
69KV FEEDER NO. 2 OF MOGPOG SUBSTATION  
LuzP23Z1596Sce

**ELECTRICAL WORKS**

Item No.	Description of Work or Materials	Work to be Done	Reference	Unit	Estimated Quantity	Unit Price in Pesos (In Words & Figures)	Total Amount (In Figures)
36.0	Voice and Data System in accordance with the drawings and composed of the following:	Supply, Install & Test	Refer to NPC Drawings	lot	1	(P )	P
	a. 3-trunkline x 8-hybrid local lines IP-PABX. Accessories: Mounting tray, AC power supply, 2-1 x 12VDC 200Ah battery with DC cable, 24-THX digital phone, 1-1 x 8-SLT analog telephone, 1U cable management, programming as per NPC dialing plan.						
	b. 24-port gigabit manage switch, 2-SFP uplink port, 220VAC						
	c. Krone LSA disconnect module with backplate Accessories: Mounting bracket						
	d. 2-port faceplate with shutter for voice and data Input/Output (I/O)						
	e. RJ-45 voice information outlet (I/O), 110 punch-down						
	f. RJ-45 data information outlet (I/O), 110 punch-down						
	g. IP-66 steel floor standing telephone box 300(H) x 250(W) x 150(D)						
	h. Cat5e STP (Shielded Twisted Pair) Cable						
	i. RJ-45 unshielded jack						
	j. Telephone flat cable-black (100m/roll)						
	k. RJ-11 unshielded jack						

Name of Firm

Name and Signature of Authorized Representative

Designation

SUPPLY, DELIVERY, CONSTRUCTION, INSTALLATION,  
TESTING AND COMMISSIONING OF 5MVA BUENAVISTA  
SUBSTATION INCLUDING ELECTRICAL EQUIPMENT OF  
69KV FEEDER NO. 2 OF MOGPOG SUBSTATION  
LuzP23Z1596Sce

Item No.	Description of Work or Materials	Work to be Done	Reference	Unit	Estimated Quantity	Unit Price in Pesos (In Words & Figures)	Total Amount (In Figures)
37.0	Monitoring, Control and Humain Machine Interface in accordance with the drawings and composed of the following:	Supply, Install & Test	Refer to NPC Drawings	lot	1	<div style="border-bottom: 1px solid black; display: inline-block; width: 150px;"></div> <div style="display: inline-block; vertical-align: middle;">P</div> <div style="border-bottom: 1px solid black; display: inline-block; width: 150px;"></div>	
	a. Security gateway (firewall) small-form factor 3-network interface, EIA-232/EIA-485 serial ports, IRIG-B (I/O) time-synch, AC/DC power supply. Accessories: Mounting tray, 1U cable management						
	b. Satellite-synchronized clock, large LED display EIA-232 serial port, IRIG-B (I/O), AC/DC power supply						
	c. Real-time automation controller, Linux-base 533Mhz 1024MB RAM 2GB storage, ethernet & serial ports, DNP3 Serial, DNP3 LAN/WAN, Modbus RTU & TCP IEEE C37.118, IEC 61850 supported protocols IRIG-B (I/O), AC/DC power supply. Accessories RTAC software, and 1U cable management						
	d. 24-port unmanaged ethernet switch, interface: 4-1 x Gbe ethernet copper, 16-1 x 10/100MBps, and 4-1 x SFP ports, redundant AC & DC power supply Accessories: 1U cable management						
	e. Network printer, monochrome, 220VAC						
	f. Local control center (operator): Accessories: 3-1 x 27-inch LED monitor display, RTAC-software for workstation, and keyboard & mouse.						

Designation'

BID DOCUMENTS  
SECTION VII - BILL OF QUANTITIES

SUPPLY, DELIVERY, CONSTRUCTION, INSTALLATION,  
TESTING AND COMMISSIONING OF 5MVA BUENAVISTA  
SUBSTATION INCLUDING ELECTRICAL EQUIPMENT OF  
69KV FEEDER NO. 2 OF MOGPOG SUBSTATION  
LuzP23Z1596Sce

**ELECTRICAL WORKS**

Item No.	Description of Work or Materials	Work to be Done	Reference	Unit	Estimated Quantity	Unit Price in Pesos (In Words & Figures)	Total Amount (In Figures)
----------	----------------------------------	-----------------	-----------	------	--------------------	--	---------------------------

g. Cat5e FTP (Foil Twisted Pair) Cable

h. RJ-45 metal-shielded jack

**WITNESSING OF FACTORY ACCEPTANCE TEST (FAT)**

38.0	Power Transformer	Test & Reports	Refer to NPC TS & TDS	lot	1	(P )	P
39.0	Power Circuit Breaker	Test & Reports	Refer to NPC TS & TDS	lot	1	(P )	P
40.0	Metalcad Switchgear	Test & Reports	Refer to NPC TS & TDS	lot	1	(P )	P
41.0	Line & Substation Protection System	Test & Reports	Refer to NPC TS & TDS	lot	1	(P )	P
<b>TOTAL (ELECTRICAL WORKS)</b>						(P )	P

\_\_\_\_\_  
Name of Firm

\_\_\_\_\_  
Name and Signature of Authorized Representative

\_\_\_\_\_  
Designation



# MECHANICAL WORKS 5MVA BUENAVISTA SUBSTATION

Item No.	Description of Work or Materials	Work to be Done	Ref.	Unit	Total Quantity	Unit Price in Pesos (Words and Figures)	Total Amount
<b>1.0</b>	<b>DOMESTIC WATER SUPPLY SYSTEM</b>						
<b>1.1</b>	<b>Well Drilling &amp; Development</b>						
1.1.1	Well Drilling, Well Development, Pumping Test and Disinfection, complete with 50mmØ (min.) casing conforming to ASTM A53 Grade A, welded or seamless Schedule 40, hot-dip galvanized and other accessories as described in the technical specifications	Drilling, Well Development, Test & Disinfection	MW-4.2 & Drawings	lm	15	_____ P _____ (P _____)	_____
<b>1.2</b>	<b>Convertible Jet Pump &amp; Elevated Water Storage Tank</b>						
1.2.1	Convertible Jet Pump, 2.6m <sup>3</sup> /h (11.5 gpm) minimum capacity at 35 meters head, 230V, 1phase, 60hz with 32mmØ hot dip galvanized steel suction pipe conforming to ASTM A53 Grade A, Schedule 40, welded or seamless complete with power cable, instruments & controls, control panel, and other accessories as described in the technical specifications.	Supply, Install and Test	MW-4.3	set	1	_____ P _____ (P _____)	_____
1.2.2	Elevated Water Storage tank, 900 liters (237gal.) capacity, triple layer polyethylene, cylindrical flat bottom, complete with nozzles/manhole, inlet and outlet nozzles, supports, overflow and drain, nozzles with pipes.	Supply, Install and Test	MW-4.4	set	1	_____ P _____ (P _____)	_____
1.2.3	Level Switch, Stainless Steel chamber and float two (2) level set points, field adjustable, designed for top mounting	Supply, Install and Test	MW-4.4	set	1	_____ P _____ (P _____)	_____
1.2.4	Gate Valve at water tank discharge and drain 25mmØ rising stem, cast bronze, flanged or screwed ends, Class 150	Supply & Install	MW-4.4	set	2	_____ P _____ (P _____)	_____
1.2.5	Gate Valve at convertible jet pump's suction 32mmØ rising stem, cast bronze, flanged or screwed ends, Class 150	Supply & Install	MW-4.3	set	1	_____ P _____ (P _____)	_____
1.2.6	Gate Valve at convertible jet pump's discharge 25mmØ rising stem, cast bronze, flanged or screwed ends, Class 150	Supply & Install	MW-4.3	set	1	_____ P _____ (P _____)	_____

Name of Firm

Name and Signature of Authorized Representative

Designation

### MECHANICAL WORKS 5MVA BUENAVISTA SUBSTATION

Item No.	Description of Work or Materials	Work to be Done	Ref.	Unit	Total Quantity	Unit Price in Pesos (Words and Figures)	Total Amount
1.2.7	Check Valve at convertible Jet pump's discharge, 25mm Ø, cast bronze, swing disc type, flanged or screwed ends, Class 150	Supply & Install	MW-4.3	set	1	(P _____)	P _____
1.2.8	Pressure gauge @ pump's suction and discharge, 100mm Ø dial gage, bourdon tube type, with isolation bronze valve	Supply & Install	MW-4.3	sets	2	(P _____)	P _____
1.2.9	Screen, 32mmØ, stainless steel, 5mm slots fitted with (1) set of Brass Foot Valve @ pump's suction	Supply & Install	MW-4.2	set	1	(P _____)	P _____
1.2.10	Spare parts for convertible pump for 1 year operation per manufacturer's standard and as specified in the technical specifications.	Supply & Delivery	MW-4.3	lot	1	(P _____)	P _____
1.3	<b>Domestic Water Supply Piping</b>						
1.3.1	Gate Valve for isolation valve at main line and control house and comfort room, cast bronze, rising stem, flanged or screwed ends, 20mmØ, Class 150	Supply & Install	MW-4.5	set	1	(P _____)	P _____
1.3.2	Hose Bibb, 20mm Ø, bronze body, screwed ends, Class 150	Supply & Install	MW-4.5	sets	2	(P _____)	P _____
1.3.3	Water Pipe, 32mm O.D. (1" N.D.), ASTM A53, Grade A, Schedule 40, hot-dipped galvanized and associated pipe supports & other accessories as required in the technical specifications	Supply, Excavate, Install, Test, & Backfill	MW-4.5	lm	6	(P _____)	P _____
1.3.4	Water Pipe, 32mm O.D. (1" N.D.), unplasticized PVC, schedule 80 or class 150, conforming to ASTM D-1784, associated fittings, pipe supports and other accessories as described in the technical specifications	Supply, Excavate, Install, Test, & Backfill	MW-4.5	lm	36	(P _____)	P _____
1.3.5	Water Pipe, 25mm O.D. (3/4" N.D.), unplasticized PVC, schedule 80 or class 150, conforming to ASTM D-1784, associated fittings, pipe supports and other accessories as described in the technical specifications	Supply, Excavate, Install, Test, & Backfill	MW-4.5	lm	30	(P _____)	P _____

Name of Firm

Name and Signature of Authorized Representative

Designation

# MECHANICAL WORKS

## 5MVA BUENAVISTA SUBSTATION

Item No.	Description of Work or Materials	Work to be Done	Ref.	Unit	Total Quantity	Unit Price in Pesos (Words and Figures)	Total Amount
1.3.6	Water Pipe, 20mm O.D. (1/2" N.D.), unplasticized PVC, schedule 80 or class 150, conforming to ASTM D-1784, associated fittings, pipe supports and other accessories as described in the technical specifications	Supply, Excavate, Install, Test, & Backfill	MW-4.5	lm	6	(P )	P
1.3.7	Disinfection of elevated water storage tank and domestic water piping system	Supply, perform & Test	MW-4.8	lot	1	(P )	P
2.0	<b>AIR CONDITIONING &amp; VENTILATION SYSTEM</b>						
2.1	<b>Air-Conditioning Units</b>						
2.1.1	Air conditioning unit for Control Room, 21,600 kJ/hr minimum cooling capacity, inverter-split type, wall mounted, complete with necessary mounting accessories and controls (Infrared remote) and other necessary accessories as described in the technical specifications.	Supply, Install and Test	MW-5.0	sets	2	(P )	P
2.1.2	Air conditioning units for Switchgear Area, 12,000 kJ/hr minimum cooling capacity, inverter-split type, wall mounted, complete with necessary mounting accessories and controls (infrared remote) and other necessary accessories as described in the technical specifications.	Supply, Install and Test	MW-5.0	sets	2	(P )	P
2.2	<b>Ventilation System</b>						
2.2.1	Exhaust fan for Battery Room, 425m <sup>3</sup> /h (250 CFM), 240VAC, 1-phase, 60Hz, wall mounted, propeller type, direct driven, explosion proof, complete with automatic shutter, mounting accessories and controls	Supply, Install and Test	MW-5.0	set	1	(P )	P
2.2.2	Exhaust fan for Restroom, 170m <sup>3</sup> /h (100 CFM), 240VAC, 1-phase, 60Hz, wall mounted, propeller type, direct driven, complete with automatic shutter, mounting accessories and controls	Supply, Install and Test	MW-5.0	set	1	(P )	P

Name of Firm

Name and Signature of Authorized Representative

Designation

## SECTION VII - BILL OF QUANTITIES

**MECHANICAL WORKS  
5MVA BUENAVISTA SUBSTATION**

Item No.	Description of Work or Materials	Work to be Done	Ref.	Unit	Total Quantity	Unit Price in Pesos (Words and Figures)	Total Amount
3.0	<b>FIRE FIGHTING SYSTEM</b>						
3.1	Portable Fire Extinguishers, HCFC or Halotron I, 7.1 kg (15 lbs), non-expiry, multi shots, wall hung type with bracket and mounting accessories, UL/FM approved	Supply & Install	MW-6.0	sets	4	_____ (P _____) P _____	
<b>TOTAL MECHANICAL WORKS</b>						_____ (P _____) P _____	

\_\_\_\_\_  
Name of Firm\_\_\_\_\_  
Name and Signature of Authorized Representative\_\_\_\_\_  
Designation

# **SECTION VIII**

# **BIDDING FORMS**

## SECTION VIII – BIDDING FORMS

### TABLE OF CONTENTS

NPCSF-INFR-01	-	Checklist of Technical and Financial Envelope Requirements for Bidders
NPCSF-INFR-02	-	List of all Ongoing Government & Private Construction Contracts Including Contracts Awarded but not yet Started
NPCSF-INFR-03	-	Statement of the bidder's Single Largest Completed Contract (SLCC) similar to the contract to be bid
NPCSF-INFR-04	-	Computation of Net Financial Contracting Capacity (NFCC)
NPCSF-INFR-05	-	Joint Venture Agreement
NPCSF-INFR-06a	-	Form of Bid Security : Bank Guarantee
NPCSF-INFR-06b	-	Form of Bid Security : Surety Bond
NPCSF-INFR-06c	-	Bid Securing Declaration Form
NPCSF-INFR-07	-	Omnibus Sworn Statement (Revised)
NPCSF-INFR-08	-	Contractor's Organizational Chart for the Project
NPCSF-INFR-09	-	List of Key Personnel Proposed to be Assigned to the Project
NPCSF-INFR-10a	-	Key Personnel's Certificate of Employment (Professional Personnel) <b><u>(TO BE SUBMITTED DURING POST-QUALIFICATION)</u></b>
NPCSF-INFR-10b	-	Key Personnel's Certificate of Employment (Construction Safety and Health Officer) <b><u>(TO BE SUBMITTED DURING POST-QUALIFICATION)</u></b>
NPCSF-INFR-11	-	Key Personnel's Bio-Data <b><u>(TO BE SUBMITTED DURING POST-QUALIFICATION)</u></b>
NPCSF-INFR-12	-	List of Equipment, Owned or Leased and/or under Purchase Agreement, Pledged to the Proposed Project
NPCSF-INFR-13	-	Bid Letter
NPCSF-INFR-14	-	Detailed Cost Estimate Form
NPCSF-INFR-15	-	Summary Sheets of Materials Prices, Labor Rates and Equipment Rental Rates

## SECTION VIII – BIDDING FORMS

Standard Form No: NPCSF-INFR-01

**Checklist of Technical & Financial Envelope Requirements for Bidders****A. THE 1<sup>ST</sup> ENVELOPE (TECHNICAL COMPONENT) SHALL CONTAIN THE FOLLOWING:****1. ELIGIBILITY DOCUMENTS****a. (CLASS A)**

- PhilGEPs Certificate of Registration and Membership under Platinum Category (all pages) in accordance with Section 8.5.2 of the Revised IRR of RA. 9184;

**Note:** The failure by the prospective bidder to update its Certificate with the current and updated Class "A" eligibility documents shall result in the automatic suspension of the validity of its Certificate until such time that all of the expired Class "A" eligibility documents has been updated

- Special PCAB License in case of Joint Ventures; and registration for the type and cost of the contract to be bid
- Statement of all its ongoing government and private contracts if any, whether similar or not similar in nature and complexity to the contract to be bid (NPCSF-INFR-02)
- The Statement of the bidder's Single Largest Completed Contract (SLCC) similar to the contract to be bid, and whose value, adjusted to current prices using the Philippine Statistics Authority (PSA) consumer price index, must be at least 50% of the ABC (NPCSF-INFR-03) complete with the following supporting documents:
  - Owner's Certificate of Final Acceptance issued by the project owner other than the contractor or a final rating of at least Satisfactory in the Constructors Performance Evaluation System (CPES). In case of contracts with the private sector, an equivalent document (Ex. Official Receipt or Sales Invoice) shall be submitted

*(The Single Largest Completed Contract (SLCC) as declared by the bidder shall be verified and validated to ascertain such completed contract. Hence, bidders must ensure access to sites of such projects/equipment to NPC representatives for verification and validation purposes during post-qualification process.*

*It shall be a ground for disqualification, if verification and validation cannot be conducted due to inaccessibility of the site for whatever reason or fault of the bidder.)*

- Duly signed computation of its Net Financial Contracting Capacity (NFCC) at least equal to the ABC (NPCSF-INFR-04);

**b. (CLASS B)**

- Valid Joint Venture Agreement, if applicable (NPCSF-INFR-05)

**2. Technical Documents**

- Bid Security, any one of the following:

- Bid Securing Declaration (NPCSF-INFR-06c)

**OR**

- Cash or Cashier's/Manager's check issued by a Universal or Commercial Bank – 2% of ABC;

**OR**

Standard Form No: NPCSF-INFR-01  
Page 2 of 3

- Bank draft/guarantee or irrevocable letter of credit issued by a Universal or Commercial Bank: (NPCSF-INFR-06a) - 2% of ABC;
- OR
- Surety Bond callable upon demand issued by a reputable surety or insurance company (NPCSF-INFR-06b) - 5% of ABC, with
  - Certification from the Insurance Commission as authorized company to issue surety
- Duly signed, completely filled-out and notarized Omnibus Sworn statement (Revised) (NPCSF-INFR-07), complete with the following attachments:
  - For Sole Proprietorship:
    - Special Power of Attorney
  - For Partnership/Corporation/Cooperative/Joint Venture:
    - Document showing proof of authorization (e.g., duly notarized Secretary's Certificate, Board/Partnership Resolution, or Special Power of Attorney, whichever is applicable)
- Organization Chart for the project (NPCSF-INFR-08)
- Duly Signed and completely filled-out List of Contractor's Key Personnel (based on the minimum key personnel) (NPCSF-INFR-09)
- Duly Signed List of Contractor's Equipment (owned, leased or under purchase agreement) (NPCSF-INFR-12)
- Documents to be submitted with the Bid Proposal as specified in Annex A of Section VI – Part II, Technical Data Sheet (Electrical Works)
- Complete eligibility documents of proposed sub-contractor, if applicable

**B. THE 2<sup>ND</sup> ENVELOPE (FINANCIAL COMPONENT) SHALL CONTAIN THE FOLLOWING:**

- Duly signed Bid Letter indicating the total bid amount in accordance with the prescribed form (NPCSF-INFR-13)
- Duly signed and completely filled-out Bill of Quantities (Section VII) indicating the unit and total prices per item and the total amount in the prescribed Bill of Quantities form.
- Duly Signed Detailed Estimates for each items of work showing the computations in arriving at each item's unit prices used in coming up with the bid (NPCSF-INFR-14)
- Summary sheets indicating the direct unit prices of construction materials, labor rates and equipment rental rates used in coming up with the bid (NPCSF-INFR-15)



Standard Form No: NPCSF-INFR-01  
Page 3 of 3

**CONDITIONS:**

1. *Each Bidder shall submit Two (2) copies of the first and second components of its Bid, marked Original and photocopy. Only the original copy will be read and considered for the bid. Any misplaced document outside of the Original copy will not be considered. The photocopy is ONLY FOR REFERENCE. NPC may request additional hard copies and/or electronic copies of the Bid. However, failure of the Bidders to comply with the said request shall not be a ground for disqualification.*
2. *A Bidder not submitting bid for reason that his cost estimate is higher than the ABC, is required to submit his letter of non-participation/regret supported by corresponding detailed estimates. Failure to submit the two (2) documents shall be understood as acts that tend to defeat the purpose of public bidding without valid reason as stated under Section 69.1.(i) of the revised IRR of R.A. 9184.*

## SECTION VIII – BIDDING FORMS

Standard Form Number: NPCSF-INFR-02

**List of All Ongoing Government and Private Contracts Including Contract Awarded But Not Yet Started**Business Name : \_\_\_\_\_  
Business Address : \_\_\_\_\_

Name of Contract/Location/ Project Cost	a. Owner's Name b. Address c. Telephone Nos.	Nature of Work	Contractor's Role		a. Date Awarded b. Date Started c. Date of Completion or Estimated Completion Time	Value of Outstanding Works
			Description	%		
<u>Government</u>						
<u>Private</u>						
					Total Cost	

The bidder shall declare in this form all his on-going government and private contracts including contracts where the bidder (either as individual or as a Joint Venture) is a partner in a Joint Venture agreement other than his current joint venture where he is a partner. Non declaration will be a ground for disqualification of bid.

Note : This statement shall be supported with the following documents for all the contract(s) stated above which shall be submitted during Post-qualification:

1. Contract/Purchase Order and/or Notice of Award
2. Certification coming from the project owner/client that the performance is satisfactory as of the bidding date.

Submitted by : \_\_\_\_\_  
(Printed Name & Signature)  
Designation : \_\_\_\_\_  
Date : \_\_\_\_\_

## SECTION VIII – BIDDING FORMS

Standard Form Number: NPCSF-INFR-03

**The Statement of the bidder's Single Largest Completed Contract (SLCC) similar to the contract to be bid**

Business Name : \_\_\_\_\_  
 Business Address : \_\_\_\_\_

Name of Contract	a. Owner's Name b. Address c. Telephone Nos.	Nature of Work	Contractor's Role		a.Amount at Award b.Amount at Completion c. Duration	a. Date Awarded b. Contract Effectivity c. Date Completed
			Description	%		

- Notes: 1. The bidder must state only one (1) Single Largest Completed Contract (SLCC) similar to the contract to be bid.  
 2. Supporting documents such as any of the following: Owner's Certificate of Final Acceptance issued by the project owner other than the contractor; or A final rating of at least Satisfactory in the Constructors Performance Evaluation System (CPES); or Official Receipt (O.R); or Sales Invoice for the contract stated above shall be submitted during Bid Opening.

Submitted by \_\_\_\_\_  
 (Printed Name & Signature)  
 Designation : \_\_\_\_\_  
 Date : \_\_\_\_\_

Standard Form Number: NPCSF-INFR-04

**NET FINANCIAL CONTRACTING CAPACITY (NFCC)**

- A. Summary of the Bidder's/Contractor's assets and liabilities on the basis of the income tax return and audited financial statement for the immediately preceding calendar year are:

		Year 20__
1.	Total Assets	
2.	Current Assets	
3.	Total Liabilities	
4.	Current Liabilities	
5.	Net Worth (1-3)	
6.	Net Working Capital (2-4)	

- B. The Net Financial Contracting Capacity (NFCC) based on the above data is computed as follows:

NFCC = [(Current assets minus current liabilities) x 15] minus the value of all outstanding or uncompleted portions of the projects under ongoing contracts, including awarded contracts yet to be started coinciding with the contract for this Project.

NFCC = P \_\_\_\_\_

Herewith attached is certified true copy of the audited financial statement, stamped "RECEIVED" by the BIR or BIR authorized collecting agent for the immediately preceding calendar year.

Submitted by:

\_\_\_\_\_  
Name of Bidder/Contractor

\_\_\_\_\_  
Signature of Authorized Representative

Date : \_\_\_\_\_

Standard Form Number: NPCSF-INFR-05

**JOINT VENTURE AGREEMENT****KNOW ALL MEN BY THESE PRESENTS:**

That this JOINT VENTURE AGREEMENT is entered into by and between:  
\_\_\_\_\_, of legal age, *(civil status)* \_\_\_\_\_, authorized representative of  
\_\_\_\_\_ and a resident of \_\_\_\_\_.

- and -

\_\_\_\_\_, of legal age, *(civil status)* \_\_\_\_\_, authorized representative of  
\_\_\_\_\_ a resident of \_\_\_\_\_.

That both parties agree to join together their capital, manpower, equipment, and other resources and efforts to enable the Joint Venture to participate in the Bidding and Undertaking of the hereunder stated Contract of the **National Power Corporation**.

**NAME OF PROJECT****CONTRACT AMOUNT**

\_\_\_\_\_  
That the capital contribution of each member firm:

NAME OF FIRM	CAPITAL CONTRIBUTION
1. _____	P _____
2. _____	P _____

That both parties agree to be jointly and severally liable for their participation in the Bidding and Undertaking of the said contract.

That both parties agree that \_\_\_\_\_ and/or \_\_\_\_\_ shall be the Official Representative/s of the Joint Venture, and are granted full power and authority to do, execute and perform any and all acts necessary and/or to represent the Joint Venture in the Bidding and Undertaking of the said contract, as fully and effectively and the Joint Venture may do and if personally present with full power of substitution and revocation.

That this Joint Venture Agreement shall remain in effect only for the above stated Contract until terminated by both parties.

\_\_\_\_\_  
*Name & Signature of Authorized Representative*

\_\_\_\_\_  
*Official Designation*

\_\_\_\_\_  
*Name of Firm*

\_\_\_\_\_  
*Name & Signature of Authorized Representative*

\_\_\_\_\_  
*Official Designation*

\_\_\_\_\_  
*Name of Firm*

**Witnesses**

1. \_\_\_\_\_

2. \_\_\_\_\_

**[Jurat]**

*[Format shall be based on the latest Rules on Notarial Practice]*

Standard Form Number: NPCSF-INFR-06a

**FORM OF BID SECURITY (BANK GUARANTEE)**

WHEREAS, (Name of Bidder) (hereinafter called "the Bidder") has submitted his bid dated (Date) for the [name of project] (hereinafter called "the Bid").

KNOW ALL MEN by these presents that We (Name of Bank) of (Name of Country) having our registered office at \_\_\_\_\_ (hereinafter called "the Bank" are bound unto National Power Corporation (hereinafter called "the Entity") in the sum of [amount in words & figures as prescribed in the bidding documents] for which payment well and truly to be made to the said Entity the Bank binds himself, his successors and assigns by these presents.

SEALED with the Common Seal of the said Bank this \_\_\_\_\_ day of \_\_\_\_\_ 20\_\_\_\_.

THE CONDITIONS of this obligation are that:

- 1) if the Bidder withdraws his Bid during the period of bid validity specified in the Bidding Documents; or
- 2) if the Bidder does not accept the correction of arithmetical errors of his bid price in accordance with the Instructions to Bidder; or
- 3) if the Bidder, having determined as the LCB, fails or refuses to submit the required tax clearance, latest income and business tax returns and PhilGEPs registration certificate within the prescribed period; or
- 4) if the Bidder having been notified of the acceptance of his bid and award of contract to him by the Entity during the period of bid validity:
  - a) fails or refuses to execute the Contract; or
  - b) fails or refuses to submit the required valid JVA, if applicable; or
  - c) fails or refuses to furnish the Performance Security in accordance with the Instructions to Bidders;

we undertake to pay to the Entity up to the above amount upon receipt of his first written demand, without the Entity having to substantiate its demand, provided that in his demand the Entity will note that the amount claimed by it is due to the occurrence of any one or combination of the four (4) conditions stated above.

The Guarantee will remain in force up to 120 days after the opening of bids or as it may be extended by the Entity, notice of which extension(s) to the Bank is hereby waived. Any demand in respect of this Guarantee should reach the Bank not later than the above date.

DATE \_\_\_\_\_ SIGNATURE OF THE BANK \_\_\_\_\_

WITNESS \_\_\_\_\_ SEAL \_\_\_\_\_

\_\_\_\_\_  
(Signature, Name and Address)

Standard Form Number: NPCSF-INFR-06b

### FORM OF BID SECURITY (SURETY BOND)

BOND NO.: \_\_\_\_\_ DATE BOND EXECUTED: \_\_\_\_\_

By this bond, We (Name of Bidder) \_\_\_\_\_ (hereinafter called "the Principal") and (Name of Surety) \_\_\_\_\_ of (Name of Country of Surety) \_\_\_\_\_, authorized to transact business in the Philippines (hereinafter called "the Surety") are held and firmly bound unto National Power Corporation (hereinafter called "the Employer") as Obligee, in the sum of (amount in words & figures as prescribed in the bidding documents), callable on demand, for the payment of which sum, well and truly to be made, we, the said Principal and Surety bind ourselves, our successors and assigns, jointly and severally, firmly by these presents.

SEALED with our seals and dated this \_\_\_\_\_ day of \_\_\_\_\_ 20 \_\_\_\_\_

WHEREAS, the Principal has submitted a written Bid to the Employer dated the \_\_\_\_\_ day of \_\_\_\_\_ 20 \_\_\_\_\_, for the \_\_\_\_\_ (hereinafter called "the Bid").

NOW, THEREFORE, the conditions of this obligation are:

- 1) if the Bidder withdraws his Bid during the period of bid validity specified in the Bidding Documents; or
- 2) if the Bidder does not accept the correction of arithmetical errors of his bid price in accordance with the Instructions to Bidder; or
- 3) if the Bidder, having determined as the LCB, fails or refuses to submit the required tax clearance, latest income and business tax returns and PhilGEPs registration certificate within the prescribed period; or
- 4) if the Bidder having been notified of the acceptance of his bid and award of contract to him by the Entity during the period of bid validity:
  - d) fails or refuses to execute the Contract; or
  - e) fails or refuses to submit the required valid JVA, if applicable; or
  - f) fails or refuses to furnish the Performance Security in accordance with the Instructions to Bidders;

then this obligation shall remain in full force and effect, otherwise it shall be null and void.

PROVIDED HOWEVER, that the Surety shall not be:

- a) liable for a greater sum than the specified penalty of this bond, nor
- b) liable for a greater sum than the difference between the amount of the said Principal's Bid and the amount of the Bid that is accepted by the Employer.

Standard Form Number: NPCSF-INFR-06b  
Page 2 of 2

This Surety executing this instrument hereby agrees that its obligation shall be valid for 120 calendar days after the deadline for submission of Bids as such deadline is stated in the Instructions to Bidders or as it may be extended by the Employer, notice of which extension(s) to the Surety is hereby waived.

PRINCIPAL \_\_\_\_\_ SURETY \_\_\_\_\_

SIGNATURE(S) \_\_\_\_\_ SIGNATURES(S) \_\_\_\_\_

NAME(S) AND TITLE(S) \_\_\_\_\_ NAME(S) \_\_\_\_\_

SEAL \_\_\_\_\_ SEAL \_\_\_\_\_



Standard Form No: NPCSF-INFR-06c

REPUBLIC OF THE PHILIPPINES )  
CITY OF \_\_\_\_\_ ) S.S.

**BID-SECURING DECLARATION**  
**SUPPLY, DELIVERY, CONSTRUCTION, INSTALLATION, TESTING AND**  
**COMMISSIONING OF 5MVA BUENAVISTA SUBSTATION INCLUDING ELECTRICAL**  
**EQUIPMENT OF 69kV FEEDER NO. 2 OF MOGPOG SUBSTATION**  
**LuzP23Z1596Sce**

To: **National Power Corporation**  
BIR Road cor. Quezon Ave.  
Diliman, Quezon City

I/We<sup>1</sup>, the undersigned, declare that:

1. I/We understand that, according to your conditions, bids must be supported by a Bid Security, which may be in the form of a Bid-Securing Declaration.
2. I/We accept that: (a) I/we will be automatically disqualified from bidding for any contract with any procuring entity for a period of two (2) years upon receipt of your Blacklisting Order; and, (b) I/we will pay the applicable fine provided under Section 6 of the Guidelines on the Use of Bid Securing Declaration, within fifteen (15) days from receipt of the written demand by the Procuring Entity for the commission of acts resulting to the enforcement of the Bid Securing Declaration under Sections 23.1 (b), 34.2, 40.1 and 69.1, except 69.1 (f) of the IRR of R.A. 9184; without prejudice to other legal action the government may undertake.
3. I/We understand that this Bid-Securing Declaration shall cease to be valid on the following circumstances:
  - (a) Upon expiration of the bid validity period, or any extension thereof pursuant to your request;
  - (b) I am/we are declared ineligible or post-disqualified upon receipt of your notice to such effect, and (i) I/we failed to timely file a request for reconsideration or (ii) I/we filed a waiver to avail of said right;
  - (c) I am/we are declared as the bidder with the Lowest Calculated and Responsive Bid, and I/we have furnished the performance security and signed the Contract.

IN WITNESS WHEREOF, I/we have hereunto set my hand this \_\_\_\_ day of \_\_\_\_  
20\_\_\_\_ at \_\_\_\_\_, Philippines.

\_\_\_\_\_  
[Name and Signature of Bidder's Representative/  
Authorized Signatory]/ [Signatory's legal capacity]  
Affiant

**[Jurat]**

[Format shall be based on the latest Rules on Notarial Practice]

<sup>1</sup> Select one and delete the other. Adopt same instruction for similar terms throughout the document.

Standard Form No: NPCSF-INFR-07b

**Omnibus Sworn Statement (Revised)****REPUBLIC OF THE PHILIPPINES )**  
**CITY/MUNICIPALITY OF \_\_\_\_\_ ) S.S.****AFFIDAVIT**

I, [Name of Affiant], of legal age, [Civil Status], [Nationality], and residing at [Address of Affiant], after having been duly sworn in accordance with law, do hereby depose and state that:

1. *[Select one, delete the other:]*

*[If a sole proprietorship:]* I am the sole proprietor or authorized representative of [Name of Bidder] with office address at [address of Bidder];

*[If a partnership, corporation, cooperative, or joint venture:]* I am the duly authorized and designated representative of [Name of Bidder] with office address at [address of Bidder];

2. *[Select one, delete the other:]*

*[If a sole proprietorship:]* As the owner and sole proprietor, or authorized representative of [Name of Bidder], I have full power and authority to do, execute and perform any and all acts necessary to participate, submit the bid, and to sign and execute the ensuing contract for [Name of the Project] of the [Name of the Procuring Entity], as shown in the attached duly notarized Special Power of Attorney;

*[If a partnership, corporation, cooperative, or joint venture:]* I am granted full power and authority to do, execute and perform any and all acts necessary to participate, submit the bid, and to sign and execute the ensuing contract for [Name of the Project] of the [Name of the Procuring Entity], as shown in the attached [state title of attached document showing proof of authorization (e.g., duly notarized Secretary's Certificate, Board/Partnership Resolution, or Special Power of Attorney, whichever is applicable)];

3. [Name of Bidder] is not "blacklisted" or barred from bidding by the Government of the Philippines or any of its agencies, offices, corporations, or Local Government Units, foreign government/foreign or international financing institution whose blacklisting rules have been recognized by the Government Procurement Policy Board, by itself or by relation, membership, association, affiliation, or controlling interest with another blacklisted person or entity as defined and provided for in the Uniform Guidelines on Blacklisting;

4. Each of the documents submitted in satisfaction of the bidding requirements is an authentic copy of the original, complete, and all statements and information provided therein are true and correct;

5. [Name of Bidder] is authorizing the Head of the Procuring Entity or its duly authorized representative(s) to verify all the documents submitted;

6. *[Select one, delete the rest:]*

*[If a sole proprietorship:]* The owner or sole proprietor is not related to the Head of the Procuring Entity, members of the Bids and Awards Committee (BAC), the Technical Working Group, and the BAC Secretariat, the head of the Project Management Office or the end-user unit, and the project consultants by consanguinity or affinity up to the third civil degree;

*[If a partnership or cooperative:]* None of the officers and members of *[Name of Bidder]* is related to the Head of the Procuring Entity, members of the Bids and Awards Committee (BAC), the Technical Working Group, and the BAC Secretariat, the head of the Project Management Office or the end-user unit, and the project consultants by consanguinity or affinity up to the third civil degree;

*[If a corporation or joint venture:]* None of the officers, directors, and controlling stockholders of *[Name of Bidder]* is related to the Head of the Procuring Entity, members of the Bids and Awards Committee (BAC), the Technical Working Group, and the BAC Secretariat, the head of the Project Management Office or the end-user unit, and the project consultants by consanguinity or affinity up to the third civil degree;

7. *[Name of Bidder]* complies with existing labor laws and standards; and
8. *[Name of Bidder]* is aware of and has undertaken the responsibilities as a Bidder in compliance with the Philippine Bidding Documents, which includes:
  - a. Carefully examining all of the Bidding Documents;
  - b. Acknowledging all conditions, local or otherwise, affecting the implementation of the Contract;
  - c. Making an estimate of the facilities available and needed for the contract to be bid, if any; and
  - d. Inquiring or securing Supplemental/Bid Bulletin(s) issued for the *[Name of the Project]*.
9. *[Name of Bidder]* did not give or pay directly or indirectly, any commission, amount, fee, or any form of consideration, pecuniary or otherwise, to any person or official, personnel or representative of the government in relation to any procurement project or activity.
10. In case advance payment was made or given, failure to perform or deliver any of the obligations and undertakings in the contract shall be sufficient grounds to constitute criminal liability for Swindling (Estafa) or the commission of fraud with unfaithfulness or abuse of confidence through misappropriating or converting any payment received by a person or entity under an obligation involving the duty to deliver certain goods or services, to the prejudice of the public and the government of the Philippines pursuant to Article 315 of Act No. 3815 s. 1930, as amended, or the Revised Penal Code.

IN WITNESS WHEREOF, I have hereunto set my hand this \_\_\_\_ day of \_\_\_\_, 20\_\_ at \_\_\_\_\_, Philippines.

*[Insert NAME OF BIDDER OR ITS AUTHORIZED REPRESENTATIVE]*

*[Insert signatory's legal capacity]*  
Affiant

**[Jurat]**

*[Format shall be based on the latest Rules on Notarial Practice]*

Standard Form Number: NPCSF-INFR-08

## CONTRACTOR'S ORGANIZATIONAL CHART FOR THE CONTRACT

Submit Copy of the Organizational Chart that the Contractor intends to use to execute the Contract if awarded to him. Indicate in the chart the names of the Project Manager, Project Engineer, Foreman and other Key Engineering Personnel.

Attach the required Proposed Organizational Chart for the Contract as stated above

### NOTES:

1. This organization chart should represent the "Contractor's Organization" required for the Project, and not the organizational chart of the entire firm.
2. Each such nominated engineer/key personnel shall comply with and submit duly accomplished forms NPCSF-INFR-10a, NPCSF-INFR-10b and NPCSF-INFR-11, which shall be submitted during post-qualification.
3. All these are required to be in the Technical Envelope of the Bidder.

## SECTION VIII – BIDDING FORMS

Standard Form Number: NPCSF-INFR-09

**LIST OF KEY PERSONNEL PROPOSED TO BE ASSIGNED TO THE CONTRACT**  
(Based on the Minimum Key Personnel Required in the Bidding Documents)

Business Name: \_\_\_\_\_

Business: \_\_\_\_\_

Particulars	Project Manager (if applicable)	Project Engineer	Materials Engineer (if applicable)	Safety Officer	
1 Name					
2 Address					
3 Date of Birth					
4 Education					
5 License/Qualification Details:					
a. Profession/Specialization					
b. Registration Number					
c. Registration Date					
d. Valid Until					
6 Experience Data:					
a. Years employed by the Bidder					
b. General Experience (yrs.)					
c. Professional Experience on similar project (yrs.)					

Submitted by: \_\_\_\_\_

(Printed Name &amp; Signature)

Designation: \_\_\_\_\_

Date: \_\_\_\_\_

One of the requirements from the bidder to be included in its Technical Envelope is a list of contractor's key personnel (based on the minimum key personnel required in the bidding documents) to be assigned to the contract to be bid, with their complete qualification and experience data.

## SECTION VIII – BIDDING FORMS

Standard Form Number: NPCSF-INFR-10a

**NOTE: THIS FORM SHALL BE SUBMITTED DURING  
POST-QUALIFICATION****KEY PERSONNEL'S CERTIFICATE OF EMPLOYMENT  
(PROFESSIONAL PERSONNEL)**\_\_\_\_\_  
Issuance Date**THE PRESIDENT**National Power Corporation  
BIR Road cor. Quezon Ave.  
Diliman, Quezon City

Dear Sir:

I am (Name of Nominee) a Licensed \_\_\_\_\_ Engineer with  
Professional License No. \_\_\_\_\_ issued on (date of issuance) at (place of  
issuance).

I hereby certify that (Name of Bidder) has engaged my services as  
(Designation) for the (Name of Project), if awarded to it.

As (Designation), I supervised the following completed projects similar to  
the contract under bidding:

NAME OF PROJECT	OWNER	COST	DATE COMPLETED
_____	_____	_____	_____

At present, I am supervising the following projects:

NAME OF PROJECT	OWNER	COST	DATE COMPLETED
_____	_____	_____	_____

In case of my separation for any reason whatsoever from the above-mentioned  
Contractor, I shall notify the National Power Corporation at least twenty one (21) days before the  
effective date of my separation.

As (Designation), I know I will have to stay in the job site all the  
time to supervise and manage the Contract works to the best of my ability, and aware that I am  
authorized to handle only one (1) contract at a time.

I do not allow the use of my name for the purpose of enabling the above-mentioned  
Contractor to qualify for the Contract without any firm commitment on my part to assume the post  
of (Designation) therefor, if the contract is awarded to him since I understand  
that to do so will be a sufficient ground for my disqualification as (Designation) in  
any future National Power Corporation bidding or employment with any Contractor doing  
business with the National Power Corporation.

\_\_\_\_\_  
(Name and Signature)  
AFFIANT

**[Jurat]***[Format shall be based on the latest Rules on Notarial Practice]*

One of the requirements from the bidder is a list of contractor's key personnel (viz. Project Manager, Project Engineer,  
Construction Safety Officer, Foremen, etc), to be assigned to the contract to be bid, with their complete qualification and  
experience data (including the key personnel's signed written commitment to work for the project once awarded the contract).

Standard Form Number: NPCSF-INFR-10b

**NOTE: THIS FORM SHALL BE SUBMITTED DURING  
POST-QUALIFICATION****KEY PERSONNEL'S CERTIFICATE OF EMPLOYMENT  
(CONSTRUCTION SAFETY AND HEALTH OFFICER)**\_\_\_\_\_  
Issuance Date**THE PRESIDENT**National Power Corporation  
BIR Road cor. Quezon Ave.  
Diliman, Quezon City

Dear Sir:

I am (Name of Nominee) an Construction Safety & Health Officer with  
Certificate No. \_\_\_\_\_ issued on (date of issuance) at (place of  
issuance).

I hereby certify that (Name of Bidder) has engaged my services as  
Construction Safety & Health Officer for the (Name of Project), if awarded to it.

I am the Construction Safety & Health Officer of the following completed projects similar  
to the contract under bidding:

NAME OF PROJECT	OWNER	COST	DATE COMPLETED
_____	_____	_____	_____

At present, I am the Construction Safety & Health Officer of the following projects:

NAME OF PROJECT	OWNER	COST	DATE COMPLETED
_____	_____	_____	_____

In case of my separation for any reason whatsoever from the above-mentioned  
Contractor, I shall notify the National Power Corporation at least twenty one (21) days before the  
effective date of my separation.

As Construction Safety & Health Officer, I know I will have to stay in the job site all the  
time and aware that I am authorized to handle only one (1) contract at a time.

I do not allow the use of my name for the purpose of enabling the above-mentioned  
Contractor to qualify for the Contract without any firm commitment on my part to assume the post  
of Construction Safety & Health Officer, if the contract is awarded to him since I understand that  
to do so will be a sufficient ground for my disqualification as Construction Safety & Health Officer  
in any future National Power Corporation bidding or employment with any Contractor doing  
business with the National Power Corporation.

\_\_\_\_\_  
(Name and Signature)  
AFFIANT**[Jurat]***[Format shall be based on the latest Rules on Notarial Practice]*

One of the requirements from the bidder is a list of contractor's key personnel (viz. Project Manager, Project Engineer,  
Construction Safety Officer, Foremen, etc), to be assigned to the contract to be bid, with their complete qualification and  
experience data (including the key personnel's signed written commitment to work for the project once awarded the contract).

## SECTION VIII – BIDDING FORMS

Standard Form Number: NPCSF-INFR-11

**NOTE: THIS FORM SHALL BE SUBMITTED DURING  
POST-QUALIFICATION****KEY PERSONNEL  
(FORMAT OF BIO-DATA)**

Give the detailed information of the following personnel who are scheduled to be assigned as full-time field staff for the project. Fill up a form for each person.

1. Name : \_\_\_\_\_
2. Date of Birth : \_\_\_\_\_
3. Nationality : \_\_\_\_\_
4. Education and Degrees : \_\_\_\_\_
5. Specialty : \_\_\_\_\_
6. Registration : \_\_\_\_\_
7. Length of Service with the Firm : \_\_\_\_\_ Year from \_\_\_\_\_ (months) \_\_\_\_\_ (year)  
To \_\_\_\_\_ (months) \_\_\_\_\_ (year)
8. Years of Experience : \_\_\_\_\_
9. If Item 7 is less than ten (10) years, give name and length of service with previous employers for a ten (10)-year period (attached additional sheet/s), if necessary:

Name and Address of EmployerLength of Service

_____	_____ year(s) from	_____ to
_____	_____ year(s) from	_____ to
_____	_____ year(s) from	_____ to

**10. Experience:**

This should cover the past ten (10) years of experience. (Attached as many pages as necessary to show involvement of personnel in projects using the format below).



Standard Form Number: NPCSF-INFR-11  
Page 2 of 2

1. Name : \_\_\_\_\_
2. Name and Address of Owner : \_\_\_\_\_
3. Name and Address of the  
Owner's Engineer  
(Consultant) : \_\_\_\_\_
4. Indicate the Features of Project  
(particulars of the project  
components and any other particular  
interest connected with the project): \_\_\_\_\_
5. Contract Amount Expressed in  
Philippine Currency : \_\_\_\_\_
6. Position : \_\_\_\_\_
7. Structures for which the employee  
was responsible : \_\_\_\_\_
8. Assignment Period : from \_\_\_\_\_ (months) \_\_\_\_\_ (years)  
: to \_\_\_\_\_ (months) \_\_\_\_\_ (years)

\_\_\_\_\_  
Name and Signature of Employee

It is hereby certified that the above personnel can be assigned to this project, if the contract is awarded to our company.

\_\_\_\_\_  
(Place and Date)

\_\_\_\_\_  
(The Authorized Representative)

*One of the requirements from the bidder is a list of contractor's key personnel (viz. Project Manager, Project Engineer, Construction Safety Officer, Foremen, etc), to be assigned to the contract to be bid, with their complete qualification and experience data (including the key personnel's signed written commitment to work for the project once awarded the contract).*

## SECTION VIII – BIDDING FORMS

Standard Form Number: NPCSF-INFR-12

**LIST OF EQUIPMENT, OWNED OR LEASED AND/OR UNDER PURCHASE AGREEMENTS**  
(Based on the Minimum Equipment Required in the Bidding Documents)

Business Name: \_\_\_\_\_

Business: \_\_\_\_\_

Description	Model/Year	Capacity / Performance / Size	Plate No.	Motor No. / Body No.	Location	Condition	Proof of Ownership / Lessor or Vendor
<b>A. Owned</b>							
i.							
ii.							
iii.							
iv.							
v.							
<b>B. Leased</b>							
i.							
ii.							
iii.							
iv.							
v.							
<b>C. Under Purchase Agreements</b>							
i.							
ii.							
iii.							
iv.							
v.							

Submitted by: \_\_\_\_\_

(Printed Name &amp; Signature)

Designation: \_\_\_\_\_

Date: \_\_\_\_\_

One of the requirements from the bidder to be included in its Technical Envelope is the list of its equipment units pledged for the contract to be bid, based on minimum equipment required in the bidding documents, which are owned, leased, and/or under purchase agreements.  
This shall be supported by proof of ownership and/or certification of availability of equipment from the equipment lessor for the duration of the project, to be submitted during post-qualification.

## SECTION VIII – BIDDING FORMS

Standard Form No. : NPCSF-INFR-13

**BID LETTER**

Date: \_\_\_\_\_

To: **THE PRESIDENT**  
National Power Corporation  
BIR Road cor. Quezon Ave.  
Diliman, Quezon City

We, the undersigned, declare that:

- (a) We have examined and have no reservation to the Bidding Documents, including Addenda, for the Contract **SUPPLY, DELIVERY, CONSTRUCTION, INSTALLATION, TESTING AND COMMISSIONING OF 5MVA BUENAVISTA SUBSTATION INCLUDING ELECTRICAL EQUIPMENT OF 69kV FEEDER NO. 2 OF MOGPOG SUBSTATION (LuzP23Z1596Sce)**.

- (b) We offer to execute the Works for this Contract in accordance with the Bid Documents, Technical Specifications, General and Special Conditions of Contract accompanying this Bid;

The total price of our Bid, excluding any discounts offered below is: insert information \_\_\_\_\_;

The discounts offered and the methodology for their application are: insert information \_\_\_\_\_;

- (c) Our Bid shall be valid for a period of insert number \_\_\_\_\_ days from the date fixed for the Bid submission deadline in accordance with the Bidding Documents, and it shall remain binding upon us and may be accepted at any time before the expiration of that period;
- (d) If our Bid is accepted, we commit to obtain a Performance Security in the amount of insert percentage amount \_\_\_\_\_ percent of the Contract Price for the due performance of the Contract;
- (e) Our firm, including any subcontractors or suppliers for any part of the Contract, have nationalities from the following eligible countries: insert information \_\_\_\_\_;
- (f) We are not participating, as Bidders, in more than one Bid in this bidding process, other than alternative offers in accordance with the Bidding Documents;
- (g) Our firm, its affiliates or subsidiaries, including any subcontractors or suppliers for any part of the Contract, has not been declared ineligible by the Funding Source;
- (h) We understand that this Bid, together with your written acceptance thereof included in your notification of award, shall constitute a binding contract between us, until a formal Contract is prepared and executed; and
- (i) We understand that you are not bound to accept the Lowest Calculated Bid or any other Bid that you may receive.

- (j) We likewise certify/confirm that the undersigned, is the duly authorized representative of the bidder, and granted full power and authority to do, execute and perform any and all acts necessary to participate, submit the bid, and to sign and execute the ensuing contract for the **SUPPLY, DELIVERY, CONSTRUCTION, INSTALLATION, TESTING AND COMMISSIONING OF 5MVA BUENAVISTA SUBSTATION INCLUDING ELECTRICAL EQUIPMENT OF 69kV FEEDER NO. 2 OF MOGPOG SUBSTATION (LuzP23Z1596Sce)** of the National Power Corporation.
- (k) We acknowledge that failure to sign each and every page of this Bid Letter, including the Bill of Quantities, shall be a ground for the rejection of our bid.

Name: \_\_\_\_\_

In the capacity of: \_\_\_\_\_

Signed: \_\_\_\_\_

Duly authorized to sign the Bid for and on behalf of: \_\_\_\_\_

Date: \_\_\_\_\_

## LuzP23Z1596Sce

### DETAILED COST ESTIMATE FORM

**Name of Bidder :** \_\_\_\_\_

[illegible]

Designation

Standard Form No. : NPCSF-INFR-15

**SUMMARY SHEETS OF MATERIALS PRICES, LABOR RATES  
AND EQUIPMENT RENTAL RATES**Name of Bidder : \_\_\_\_\_  
\_\_\_\_\_**I. Unit Prices of Materials**

Materials Description	Unit	Unit Price
1.		
2.		
3.		
4.		
5.		
6.		
7.		

**II. Manpower Hourly Rates**

Designation	Rate/Hr.
1.	
2.	
3.	
4.	
5.	
6.	
7.	

**III. Equipment Hourly Rental Rates**

Equipment Description	Rental Rate/Hr.
1.	
2.	
3.	
4.	
5.	
6.	
7.	

\_\_\_\_\_  
Name, Signature of Authorized Representative\_\_\_\_\_  
Designation


# **SECTION IX**

# **BID DRAWINGS**




**SECTION IX - BID DRAWINGS****AW - ARCHITECTURAL WORKS**

<b><u>DRAWING NO.</u></b>	<b><u>TITLE</u></b>
BNVSS-BDA-22.001	CONTROL HOUSE (Floor Plan)
BNVSS-BDA-22.002	CONTROL HOUSE (Roof Plan)
BNVSS-BDA-22.003	CONTROL HOUSE (Elevations)
BNVSS-BDA-22.004	CONTROL HOUSE (Sections)
BNVSS-BDA-22.005	CONTROL HOUSE (Reflected Ceiling Plan)
BNVSS-BDA-22.006	CONTROL HOUSE (Schedule of Doors & Windows)
BNVSS-BDA-22.007	PUMPHOUSE (Plan & Elevation)
BNVSS-BDA-22.008	GUARDHOUSE (Plan, Elev. & Sched. of Doors & Windows)

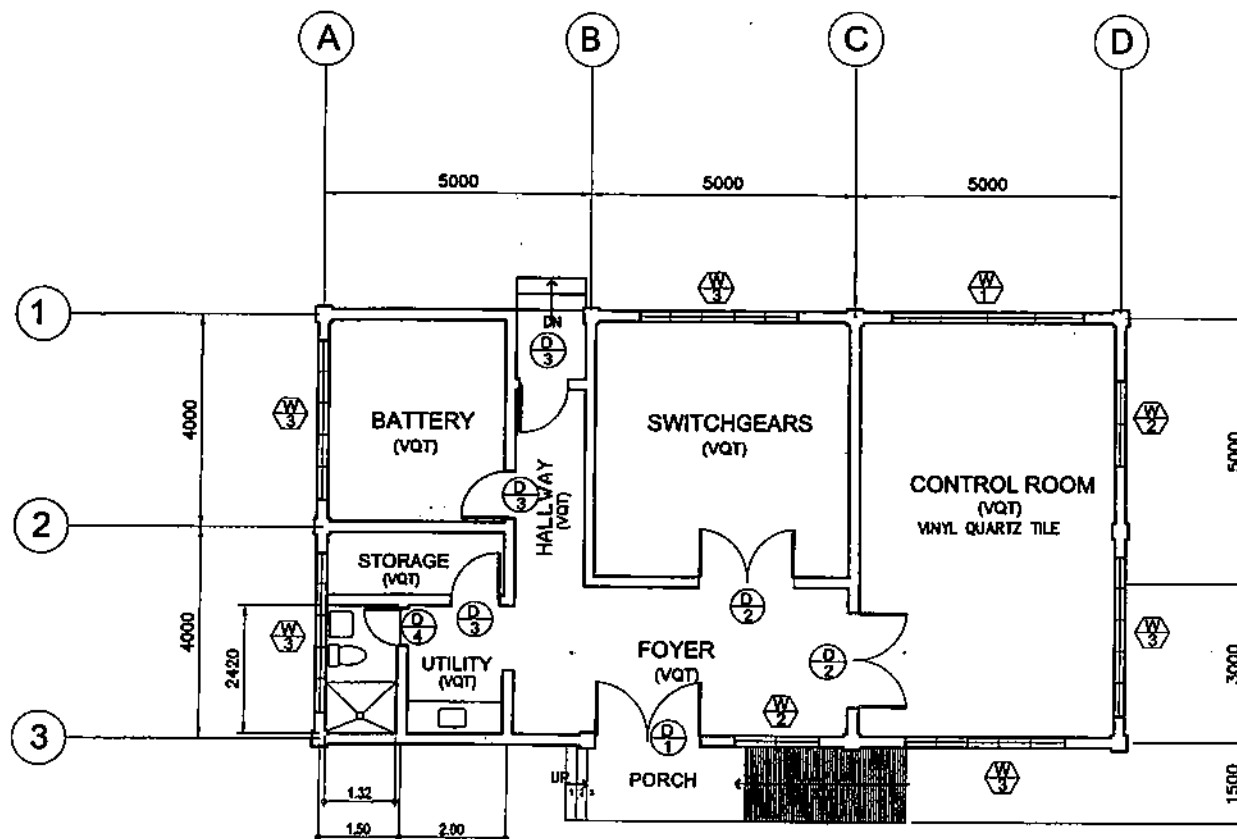








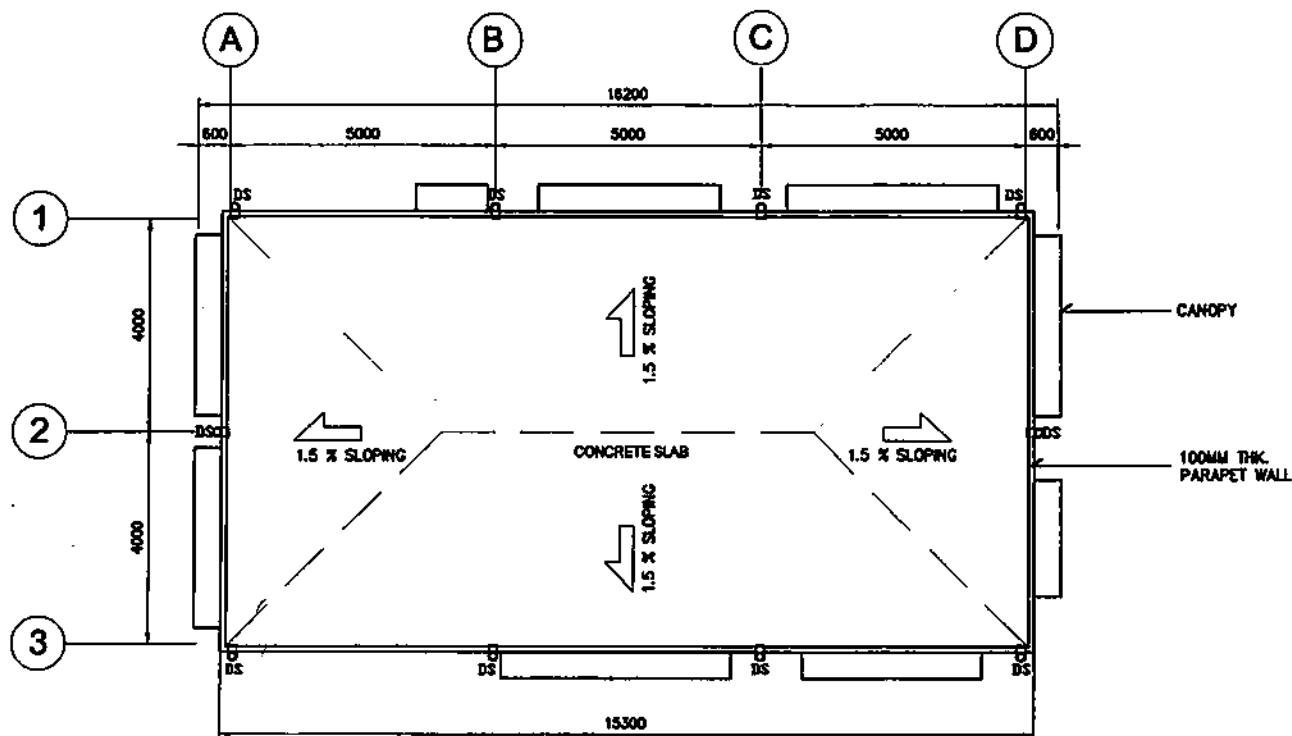


**FLOOR PLAN**  
SCALE 1:100

OWNER:		 <b>NATIONAL POWER CORPORATION</b> AGHAM ROAD, DILIMAN QUEZON CITY	
PROJECT: SUPPLY, DELIVERY, CONSTRUCTION, INSTALLATION, TESTING AND COMMISSIONING OF BUSA BUDHAYETA SUBSTATION INCLUDING ELECTRICAL EQUIPMENT OF BARY FEEDER NO. 1 OF BODPOO SUBSTATION			
LOCATION: BUDHAYETA, MARINOUQUE			
TITLE		<b>CONTROL HOUSE</b> (FLOOR PLAN)	
DESIGNED	BY	CHKD	DATE
DRAWN			
REVIEWED	PRINCIPAL ENGR. / ARCHT.		
CIVIL/ARCHT			
ELEC.			
MECH.			
SUBMITTED:		 <b>R. R. R. VILLANUEVA</b> Project Architect, CEAO	
RECOMMENDED:		 <b>G. B. MAGPOC JR.</b> Manager, CEAO	
APPROVED:			
DWG. NO. <b>BNVSS-BDA-22.001</b>		SPECS. NO. <b>LuzP23Z1596S</b>	


REV.	DATE	NATURE OF REVISION	BY	CHKD.	RECD.	APPD.	SCALE	BID DRAWING	REV.
							1:100		




**ROOF PLAN**  
SCALE 1:100

OWNER:  <b>NATIONAL POWER CORPORATION</b> AGHAM ROAD, DILIMAN QUEZON CITY	
PROJECT: SUPPLY, DELIVERY, CONSTRUCTION, INSTALLATION, TESTING AND COMMISSIONING OF SAPA SUBSTATION INCLUDING ELECTRICAL EQUIPMENT OF SAPA FEEDER NO. 2 OF MDSPO SUBSTATION	
LOCATION: BAHAYKITA, MARINABUA	
TITLE: <b>CONTROLHOUSE</b> (ROOF PLAN)	
DESIGNED BY: 	SUBMITTED: <b>R. R. VILLANUEVA</b> Project Manager / CEO
DRAWN BY: 	RECOMMENDED: <b>A. D. ESPINOSA</b> Manager / CEO
REVIEWED BY: 	APPROVED: <b>G. B. MAGPOC, JR.</b> Manager / CEO
CHECKED BY: 	
ELEC. 	
MECH. 	
DWG. NO. <b>BNVSS-BDA-22.002</b>	SPEC. NO. <b>L12P23Z1596SC0</b>
SCALE: 1:100	
BID DRAWING	
REV. 0	


REV.	DATE	NATURE OF REVISION	BY	CHKD.	RECD.	APPR.

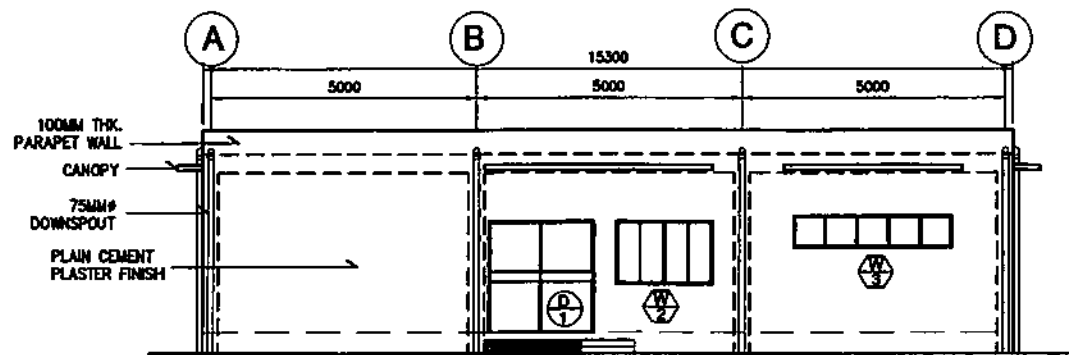


**FRONT ELEVATION**  
SCALE 1:100

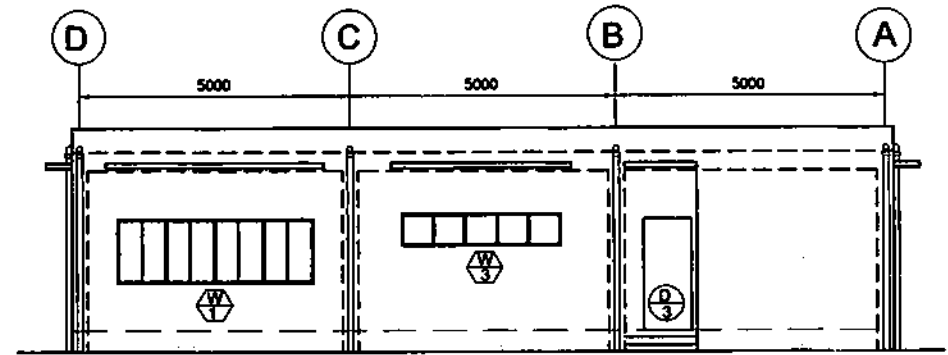


**REAR ELEVATION**  
SCALE 1:100

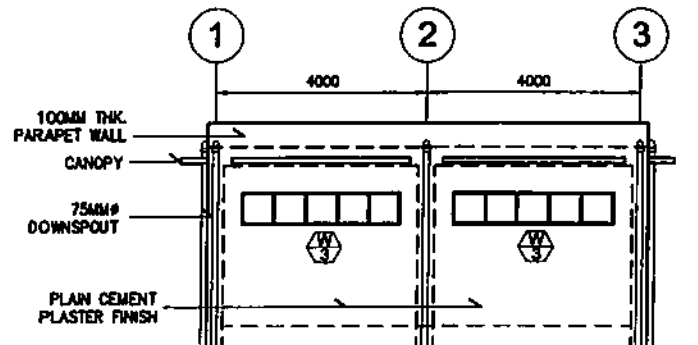


**LEFT SIDE ELEVATION**  
SCALE 1:100

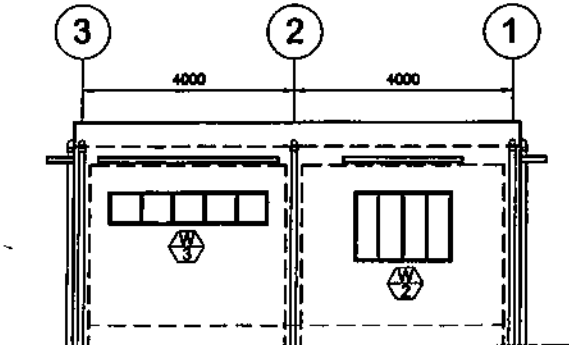


**RIGHT SIDE ELEVATION**  
SCALE 1:100

OWNER:				<b>NATIONAL POWER CORPORATION</b> AGHAM ROAD, DILIMAN QUEZON CITY	
PROJECT: SUPPLY, DELIVERY, CONSTRUCTION, INSTALLATION, TESTING AND COMMISSIONING OF BUSA BURNING AREA SUBSTATION INCLUDING ELECTRICAL EQUIPMENT OF BUSA BURNING AREA SUBSTATION					
LOCATION: BURNING AREA, MARICOR					
TITLE: <b>CONTROLHOUSE</b> (ELEVATIONS)					
DESIGNED	BY	CHKD	DATE	SUBMITTED	<b>R. R. R. VILLANUEVA</b> Principal Engineer
DRAWN				RECOMMENDED	<b>A. D. ESPRITU</b> Principal Engineer
REVIEWED				APPROVED	<b>G. B. MAGPOC JR.</b> Manager, E&C
CHECKED					
DATE					
DWG. NO. <b>BNVSS-BDA-22.003</b>				SPEC. NO. <b>LuzP23Z1596S</b>	
SCALE: 1:100				<b>BID DRAWING</b>	
REV. 0					


REV.	DATE	NATURE OF REVISION	BY	CHKD.	RECD.	APPD.

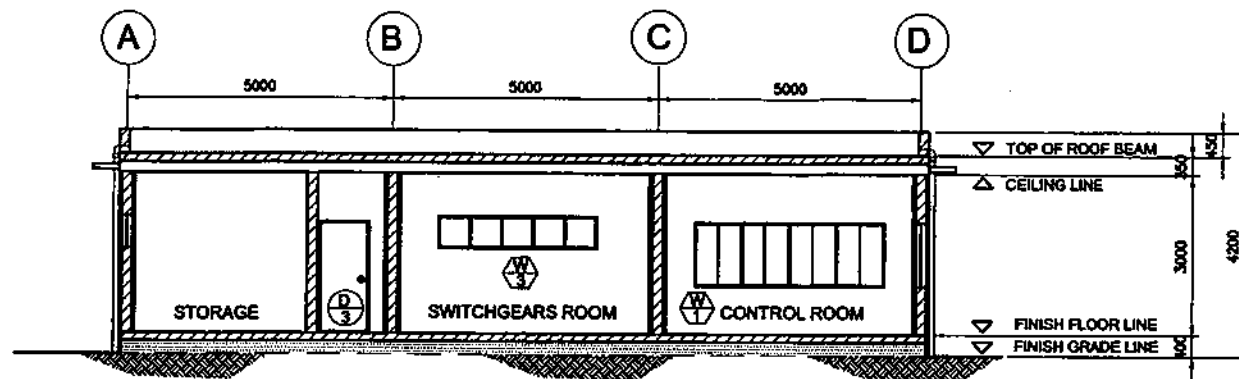


**LONGITUDINAL SECTION**  
SCALE 1:100

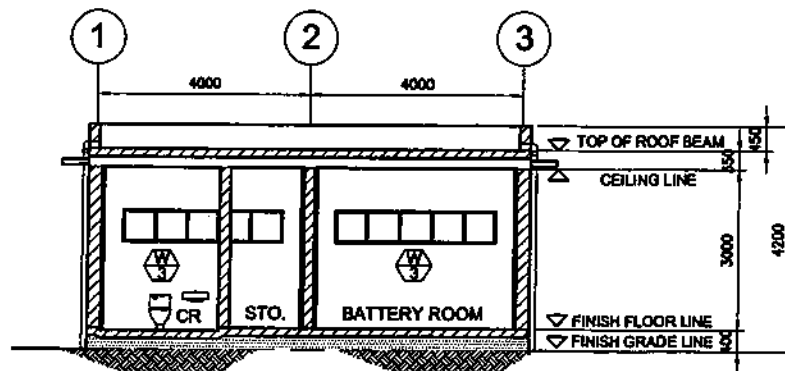



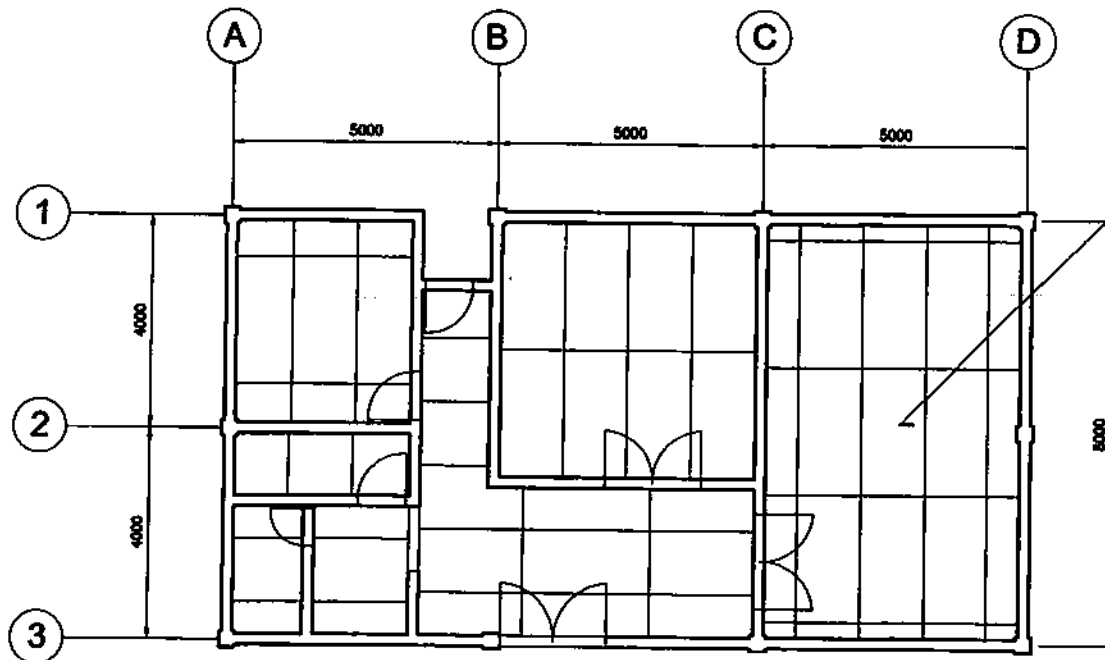


**CROSS SECTION**  
SCALE 1:100


OWNER:		 <b>NATIONAL POWER CORPORATION</b> AGHAM ROAD, DILIMAN QUEZON CITY	
PROJECT: SUPPLY, DELIVERY, CONSTRUCTION, INSTALLATION, TESTING AND COMMISSIONING OF SIVA SUBSTATION BUSTATION INCLUDING ELECTRICAL EQUIPMENT OF SIVA FEEDER NO. 2 OF AGHAM BUSTATION			
LOCATION: BUNAVISTA, MARINQUE			
TITLE:		<b>CONTROLHOUSE</b> (SECTIONS)	
DESIGNED	BY	CHKD	DATE
DRAWN			
REVIEWED	PRINCIPAL ENGR. / ARCHT.		SUBMITTED: <b>R. R. R. VILLANUEVA</b> Principal Architect / LEAD
CHECKED			RECOMMENDED: <b>A. C. ESPINOSA</b> Engr. / CHD
ELEC.			APPROVED: <b>G. B. MAGPOC JR.</b> Manager, DDO
MECH.			
DWG. NO. <b>BNVSS-BDA-22.004</b>		SPEC. NO. <b>LUP23Z1596S</b>	
REV. DATE		NATURE OF REVISION	
BY		CHKD. RECD. APPD.	
SCALE: 1:100		<b>BID DRAWING</b>	
REV. 0			




6MM THICK MARINE PLYWOOD ON  
STANDARD METAL FURRING SPACED AT  
0.40 O.C.B.W. AND METAL HANGERS  
SPACED AT 0.80 O.C.B.W

**REFLECTED CEILING PLAN**  
SCALE 1:100

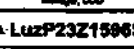
OWNER:  <b>NATIONAL POWER CORPORATION</b> AGHAM ROAD, DALIMAN QUEZON CITY	
PROJECT: SUPPLY, DELIVERY, CONSTRUCTION, INSTALLATION, TESTING AND COMMISSIONING OF SUPER SUBSTATION SUBSTATION INCLUDING ELECTRICAL EQUIPMENT OF SOUTH FUSION NO. 2 OF BONGOR ELEVATION	
LOCATION: BAHAYVISTA, MARBOLLO	
TITLE: <b>CONTROLHOUSE</b> (REFLECTED CEILING PLAN)	
DESIGNED BY: 	SUBMITTED: <b>R. R. R. VILLANUEVA</b> Principal Engineer, E&C
DRAWN BY: 	RECOMMENDED: <b>A. C. ESPINOSA</b> Manager, E&C
REVIEWED BY: 	APPROVED: <b>G. B. MAGPOC JR.</b> Manager, E&C
DATE: 	
DND NO. <b>BNVSS-8DA-22.005</b> SPECS. NO. <b>LuzP23Z15063</b>	
REV. DATE NATURE OF REVISION BY CHG. RECD. APPR.	SCALE: 1:100 <b>BID DRAWING</b> REV. 0

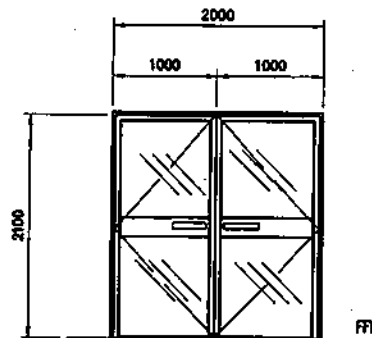


- ⊕ ALUMINUM AND GLASS**
- ANODIZED SILVER ALUMINUM
  - 6 MM THK CLEAR GLASS
  - DOUBLE SWING DOOR
  - COMPLETE ACCESSORIES AND LOCKS

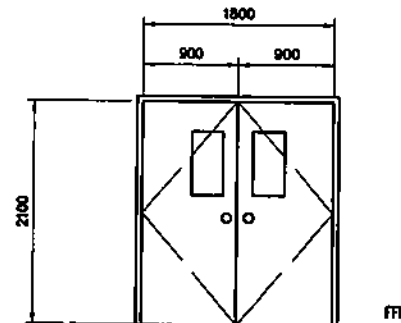

- ⊕/2 WOODEN FLUSH TYPE**
- DOUBLE SWING
  - 2x5" HARD WD DOOR JAMB
  - MARINE PLYVD BOTH FACES
  - 5 MM THK CLEAR GLASS
  - COMPLETE WITH HARDWARES INCLUDING HEAVY DUTY DOOR CLOSER - ONE SET

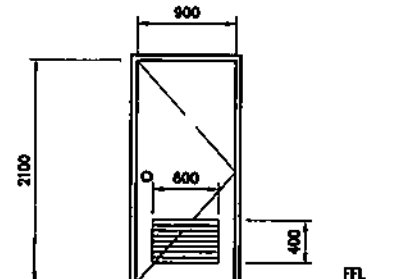

- ⊕/3 WOODEN FLUSH TYPE**
- 2x5" HARD WD DOOR JAMB
  - MARINE PLYVD BOTH FACES
  - 5 MM THK CLEAR GLASS
  - COMPLETE WITH HARDWARES INCLUDING HEAVY DUTY DOOR CLOSER - ONE SET

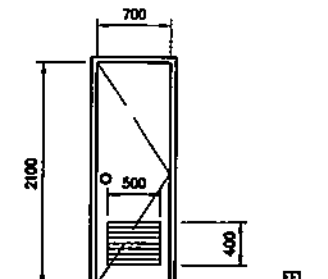


- ⊕/4 WOODEN FLUSH TYPE**
- 2x5" HARD WD DOOR JAMB
  - MARINE PLYVD BOTH FACES
  - 5 MM THK CLEAR GLASS
  - COMPLETE WITH HARDWARES


## SCHEDULE OF DOORS

SCALE


1:50

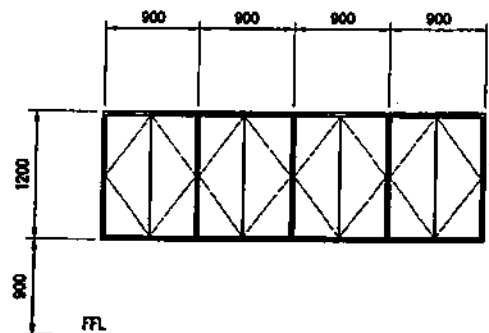

- ⊕/5 STEEL CASEMENT WINDOW**
- 7/8 HEAVY SECTION Z-BAR
  - SOLID T-BAR MULLION
  - 7/32" CLEAR GLASS

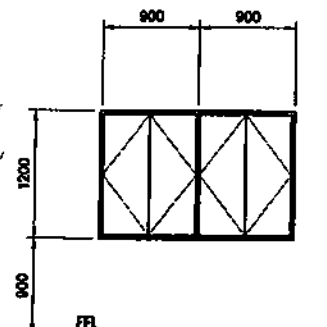

- ⊕/6 STEEL CASEMENT WINDOW**
- 7/8 HEAVY SECTION Z-BAR
  - SOLID T-BAR MULLION
  - 7/32" CLEAR GLASS

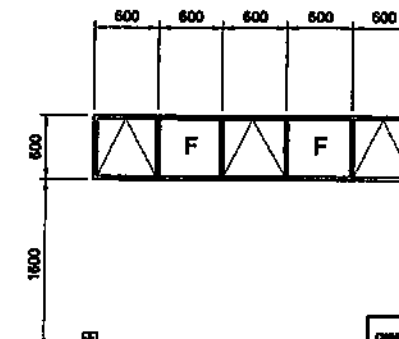









- ⊕/7 STEEL CASEMENT WINDOW**
- 7/8 HEAVY SECTION Z-BAR
  - SOLID T-BAR MULLION
  - 7/32" CLEAR GLASS

## SCHEDULE OF WINDOWS






SCALE


1:50


OWNER:  <b>NATIONAL POWER CORPORATION</b> AGHAM ROAD, DILIMAN QUEZON CITY	
PROJECT: SUPPLY, DELIVERY, CONSTRUCTION, INSTALLATION, TESTING AND COMMISSIONING OF 600A SUBSTATION TRANSFORMER INCLUDING ELECTRICAL EQUIPMENT OF BAY NUMBER NO. 2 OF JACAPCO SANITATION	
LOCATION: BUKHARISTA, MANILA	
TITLE: <b>CONTROLHOUSE</b> (SCHEDULE OF DOORS & WINDOWS)	
DESIGNED BY: 	SUBMITTED: 
DRAWN BY: 	RECOMMENDED: 
REVIEWED: 	APPROVED: 
CHECKED: 	
DWG NO. - <b>BNVSS-BDA-22.008</b> SPEC NO. - <b>LuzP2321596Sc</b>	
REV. DATE	NATURE OF REVISION
BY	CHKD. RECD. APPD.
SCALE: AS SHOWN <b>BID DRAWING</b> REV. 8	

# NOTES:


1. WORK THIS DRAWING WITH MECHANICAL DRAWINGS.

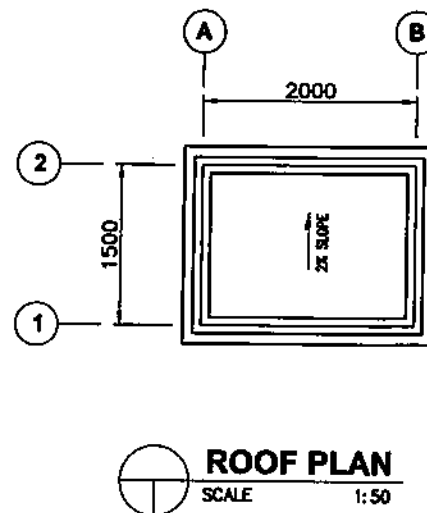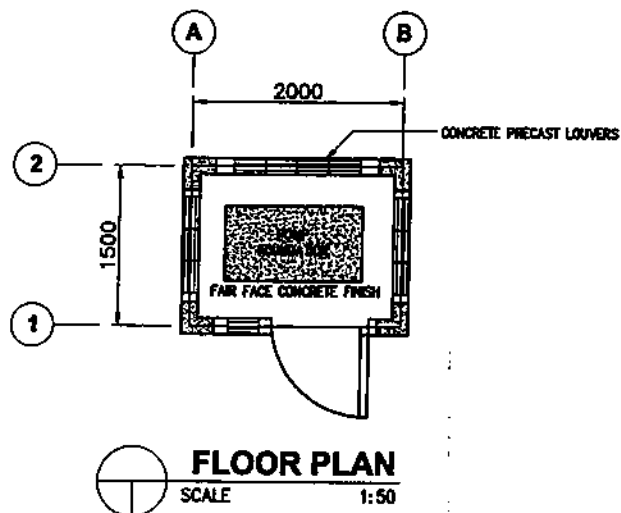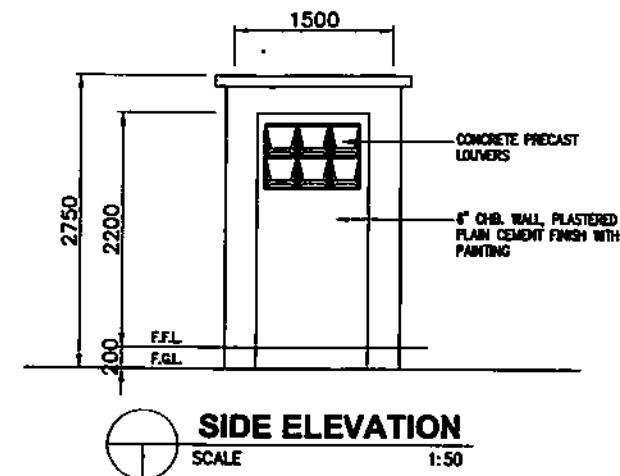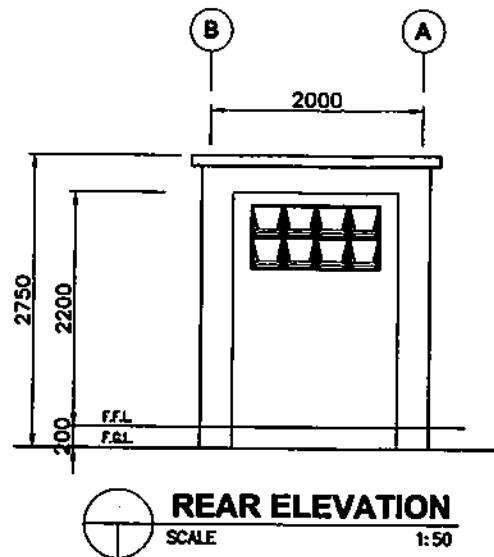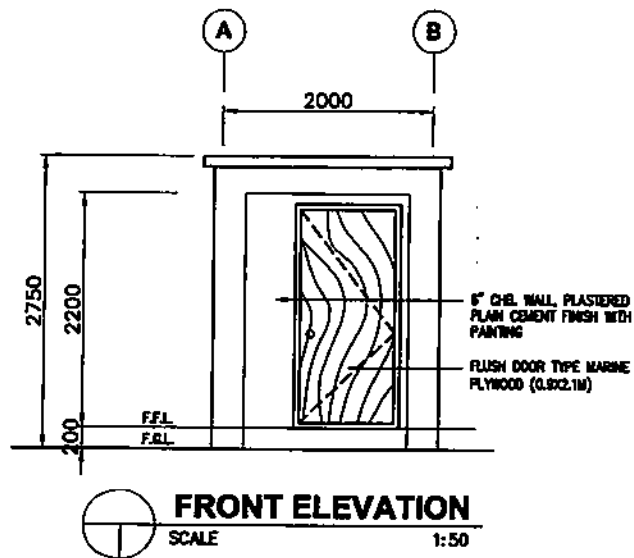


OWNER:				NATIONAL POWER CORPORATION AGHAM ROAD, DILIMAN QUEZON CITY	
PROJECT: SUPPLY, DELIVERY, CONSTRUCTION, INSTALLATION, TESTING AND COMMISSIONING OF BIPA BUENAVISTA SUBSTATION INCLUDING ELECTRICAL EQUIPMENT OF BKV FENDER NO. 2 OF BOPPOB SUBSTATION					
LOCATION: BUENAVISTA, MARINOUQUE					
TITLE: <b>PUMP HOUSE (PLAN &amp; ELEVATION)</b>					
DESIGNED	BY	CHKD	DATE	SUBMITTED:	<u>R. R. R. VILLANUEVA</u> Project Architect & CEO
DRAWN				RECOMMENDED:	<u>A. C. ESPINOSA</u> Manager, CEO
REVIEWED	PROJ. ENGR. / ARCHT.			APPROVED:	<u>G. S. MAGPOC JR.</u> Manager, CEO
CHECKED					
BLK.					
MOD.					
DWG. NO. <b>BNVSS-BDA-22.007</b>			SPECS. NO. <b>LuzP23Z1596SCB</b>		
REV. DATE NATURE OF REVISION			SCALE: 1:50 <b>BID DRAWING</b> REV. 0		

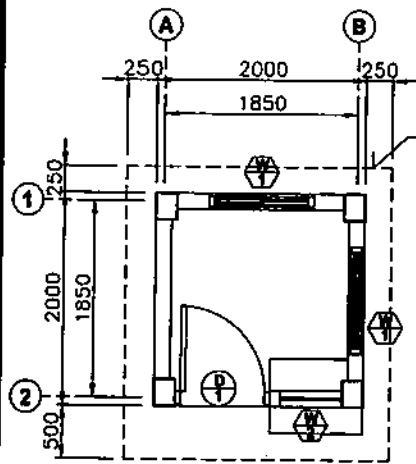


**FLOOR PLAN**  
SCALE 1:50

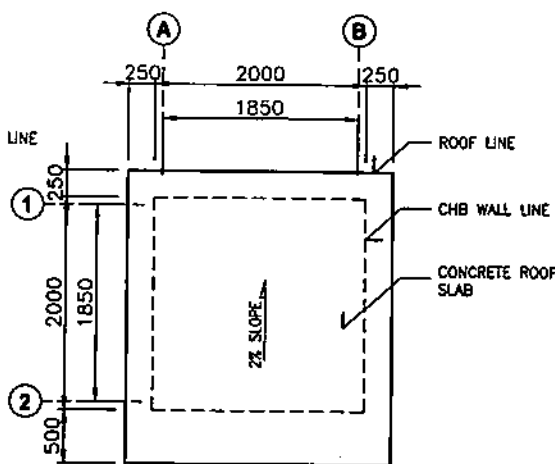


**ROOF PLAN**  
SCALE 1:50

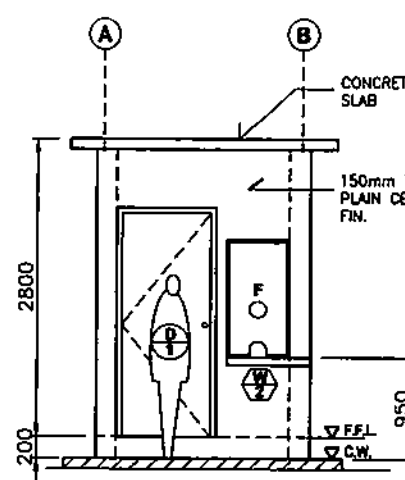


**FRONT ELEVATION**  
SCALE 1:50

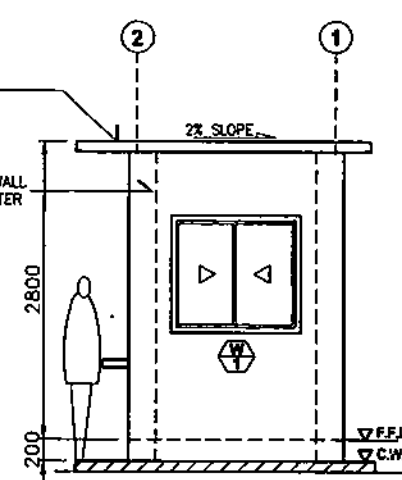


**RIGHT SIDE ELEVATION**  
SCALE 1:50

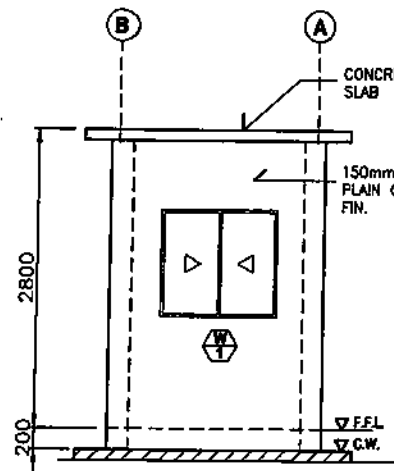

**REAR ELEVATION**  
SCALE 1:50

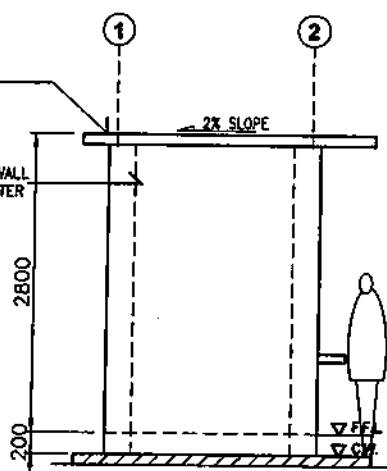


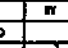
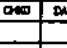
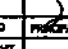
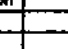
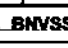
**LEFT SIDE ELEVATION**  
SCALE 1:50

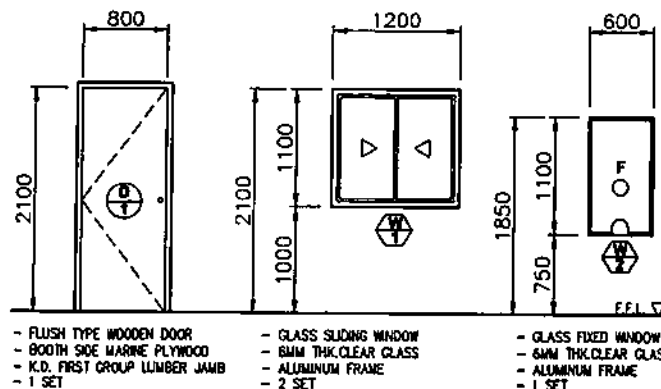

**SCHEDULE OF DOOR & WINDOWS**  
SCALE 1:50

#### NOTES:

1. ALL DIMENSIONS ARE IN MILLIMETERS UNLESS OTHERWISE INDICATED.
2. THE CONTRACTOR SHALL VERIFY ALL DIMENSIONS PRIOR TO CONSTRUCTION. THE NPC SHALL BE NOTIFIED OF ANY DISCREPANCIES OR INCONSISTENCIES.
3. DIMENSION SHALL TAKE PRECEDENCE OVER SCALED DRAWINGS.

OWNER:  <b>NATIONAL POWER CORPORATION</b> AGHAM ROAD, DILIMAN QUEZON CITY	
PROJECT: SUPPLY, DELIVERY, CONSTRUCTION, INSTALLATION, TESTING AND COMMISSIONING OF SUBSTATION INCLUDING ELECTRICAL EQUIPMENT OF SUBSTATION NO. 2 OF MOPON SUBSTATION	
LOCATION: BANGALAYTA, MARININGUAS	
TITLE: <b>GUARDHOUSE</b> (PLAN, ELEVATIONS AND SCHEDULE OF DOORS & WINDOWS)	
DESIGNED BY: 	DATE: 
DRAWN BY: 	SUBMITTER: <b>R. R. R. VILLANUEVA</b> Project Manager
REVIEWED BY: 	RECOMMENDED BY: <b>A. D. ESPERITU</b> Engineer
APPROVED BY: 	APPROVED BY: <b>G. B. MAGPOC JR.</b> Manager
DRAWING NO. <b>BNVSS-BDA-22-008</b> SPEC. NO. <b>LuzP23Z1596Sc</b>	
SCALE: 1:50M <b>BID DRAWING</b> REV. 8	

REV.	DATE	NATURE OF REVISION	BY	CHKD.	RECD.	APPD.







**SECTION IX - BID DRAWINGS****CW - CIVIL WORKS**

<b><u>DRAWING NO.</u></b>	<b><u>TITLE</u></b>
BNVSS-BDC-22.001	PROPOSED BUENAVISTA SUBSTATION (Location Plan & Vicinity Plan)
BNVSS-BDC-22.002	PROPOSED SITE DEVELOPMENT PLAN (Buenavista Substation)
BNVSS-BDC-22.003	PROPOSED SITE DEVELOPMENT PLAN (Section A-A)
BNVSS-BDC-22.004	CONTROL HOUSE (Foundation and Roof Framing Plan)
BNVSS-BDC-22.005	CONTROL HOUSE (Column, Wall Footing Plan & Details)
BNVSS-BDC-22.006	CONTROL HOUSE (Beam and Slab Sections)
BNVSS-BDC-22.007	PUMPHOUSE (Foundation Plan, Section, Elev. & Details)
BNVSS-BDC-22.008	PUMPHOUSE (Roof Slab, Beam Section & Details)
BNVSS-BDC-22.009	GUARDHOUSE (Fdn. Plan, Slab, Column & Wall Footing)
BNVSS-BDC-22.010	CABLE TRENCHES (Plan, Section and Details)
BNVSS-BDC-22.011	TYPICAL ROADWAY (Road Plan & Section)
BNVSS-BDC-22.012	ROADWAY (Typical Details)

BNVSS-BDC-22.013	TYPICAL SECLUSION FENCE & PEDESTRIAL GATE (Elev., Section & Det.)
BNVSS-BDC-22.014	MAIN GATE (Elevation, Section & Details)
BNVSS-BDC-22.015	PERIMETER FENCE (Elevation, Section & Details)
BNVSS-BDC-22.016	FLAGPOLE & PERIMETER LIGHTING POLE FOUNDATION (Plan, Section & Det.)
BNVSS-BDC-22.017	ELEVATED WATER STORAGE TANK (Plan, Section, Elevation & Details)
BNVSS-BDC-22.018	FOUNDATION LAYOUT
BNVSS-BDC-22.019	FOUNDATION FOR EQUIPMENT & GANTRY STRUCTURES (Plan, Sec. & Det.)
BNVSS-BDC-22.020	TYPICAL TRANSFORMER FOUNDATION (Plan & Sections)
BNVSS-BDC-22.021	TYPICAL SWITCHGEAR FOUNDATION (Plan & Sections)
BNVSS-BDC-22.022	PROPOSED DRAINAGE PLAN
BNVSS-BDC-22.023	DRAINAGE APPURTENANCES (CB-DS, Trenching, Catch Basin for PPVC Pipes)
BNVSS-BDC-22.024	TYPICAL SEPTIC TANK (Plan, Section & Details)
MGSS-BDC-22.001	MOGPOG SUBSTATION (Foundation Layout)


BOAC - GASAN TORRIJOS ROAD

±232m

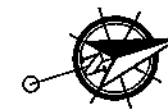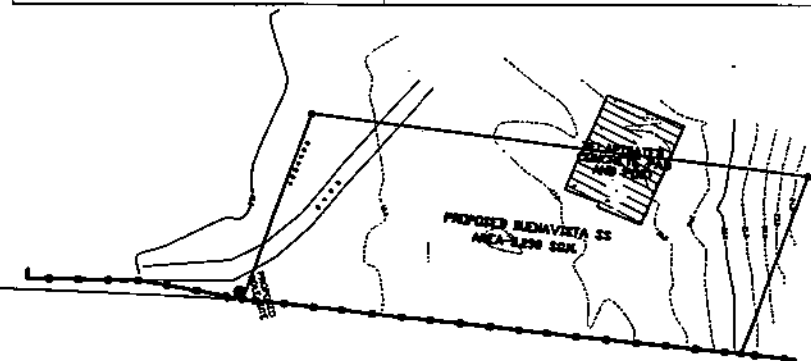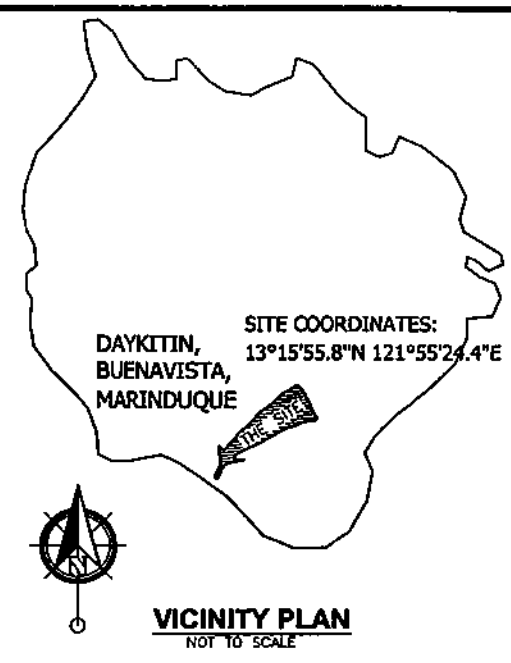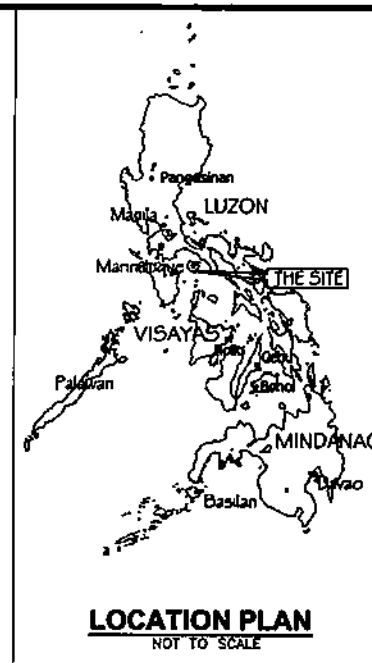

OWNER:		NATIONAL POWER CORPORATION AGHAM ROAD, DILIMAN QUEZON CITY	
PROJECT: SUPPLY, DELIVERY, CONSTRUCTION, INSTALLATION, TESTING AND COMMISSIONING OF BUVA BUENAVISTA SUBSTATION INCLUDING ELECTRICAL EQUIPMENT OF BHV PSEDER NO. 2 OF BODPOG SUBSTATION			
LOCATION: BUENAVISTA, MARINDUQUE			
TITLE: <b>PROPOSED BUENAVISTA SUBSTATION (LOCATION PLAN &amp; VICINITY PLAN)</b>			
DESIGNED	BY	CHKD	DATE
DRAWN			
REVIEWED	PRINCIPAL ENGR. / ARCHT.		SUBMITTED: <u>H. L. ESPINOSA</u> Principal Engineer & CEAD
CIVIL/ARCHT			RECOMMENDED: <u>A. C. ESPINOSA</u> Principal Engineer & CEAD
ELEC			APPROVED: <u>G. B. MAGPOC JR.</u> Manager, CDD
MECH			
DWG. NO. <b>BNVSS-BDC-22.001</b>		SPECS. NO. <b>LuzP223Z1596Sce</b>	
SCALE: <b>NTS</b>		<b>BID DRAWING</b>	
REV. 0			

REV.	DATE	NATURE OF REVISION	BY	CHKD.	RECD.	APPD.

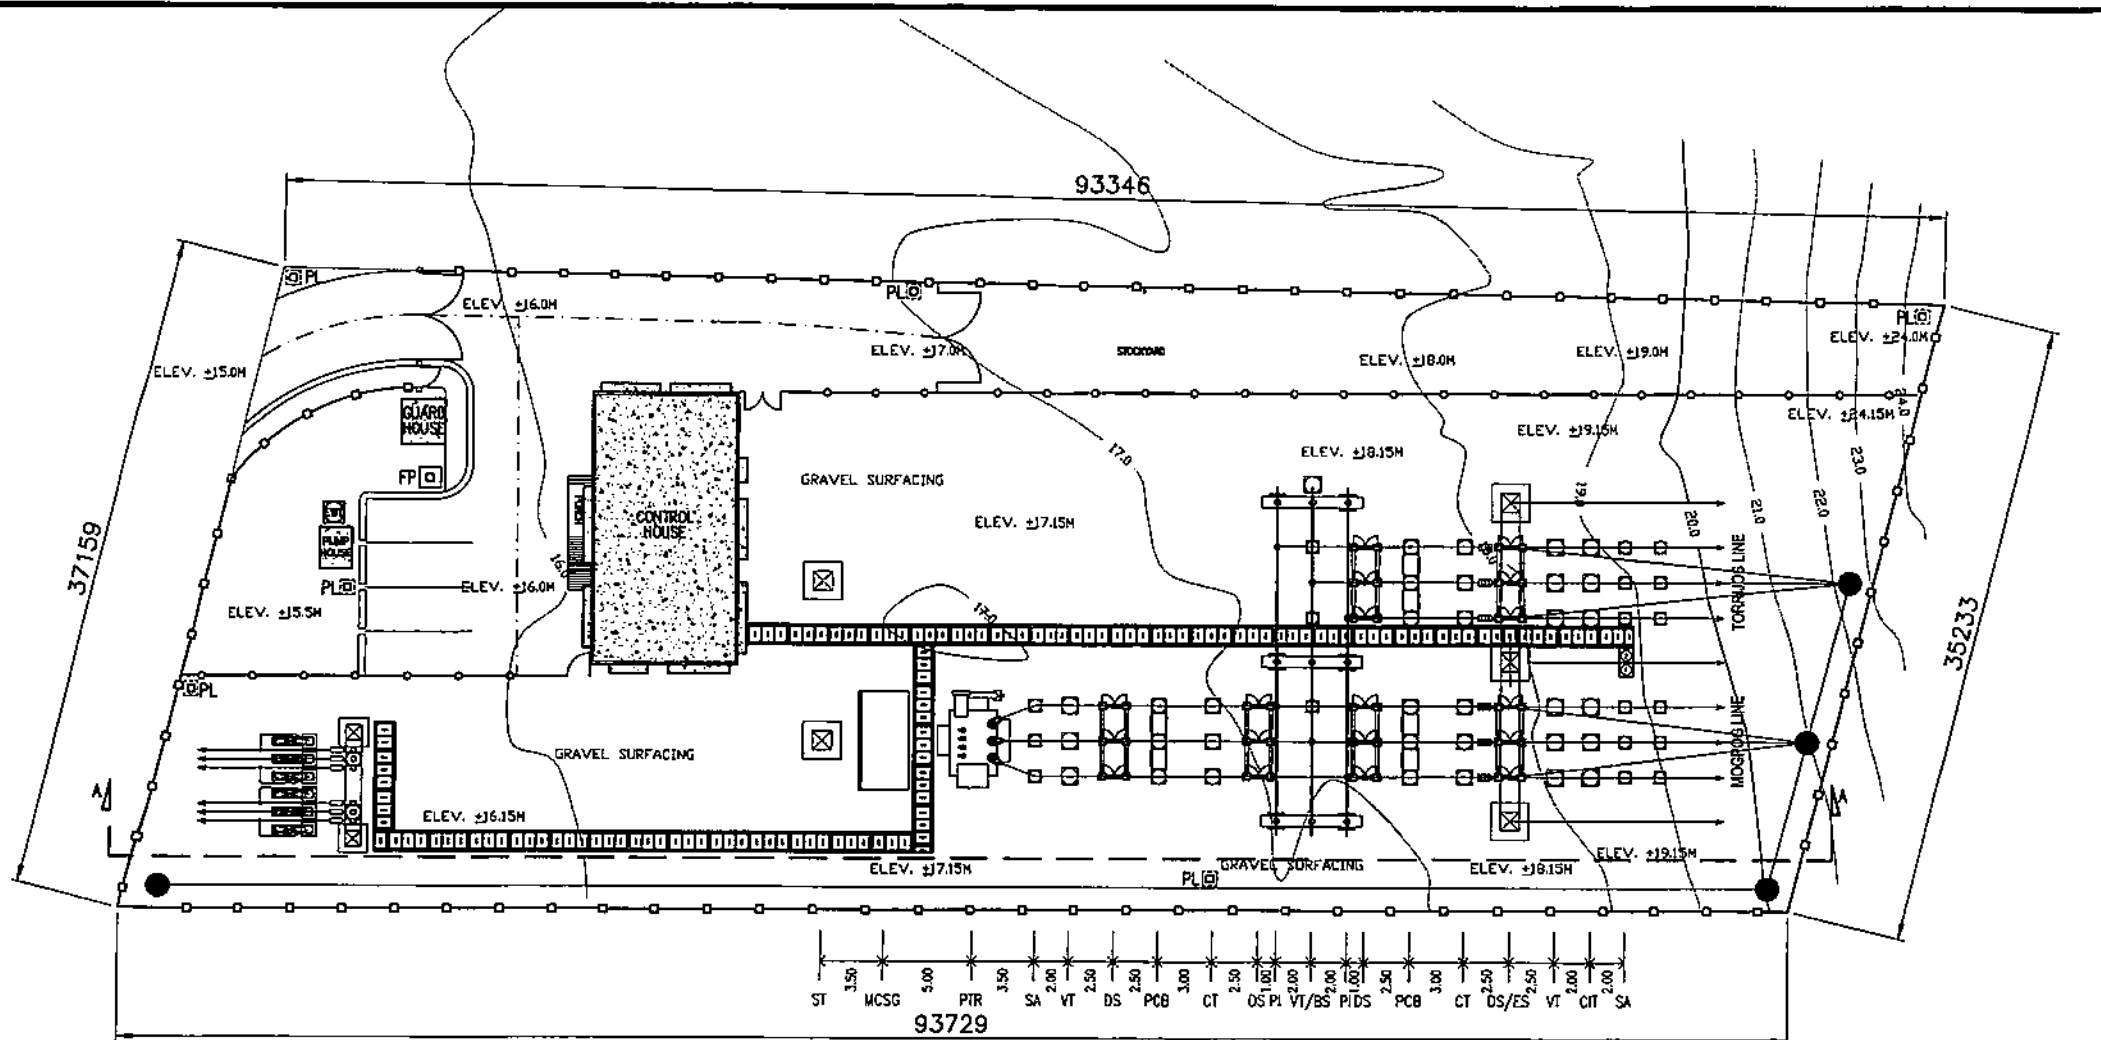

# LEGEND:

—○— PERIMETER FENCE

—○— SECLUSION FENCE

▬ CABLE TRENCH

□ PERIMETER LIGHT FOUNDATION (PL)


□ FLAG POLE FOUNDATION (FP)

CT — COMBINED INSTRUMENT TRANSFORMER  
 CT — CURRENT TRANSFORMER  
 VT — VOLTAGE TRANSFORMER  
 ST — GANTRY STEEL STRUCTURE  
 SA — SURGE ARRESTER  
 MCSG — METALCLAD SWITCHGEAR  
 PTR — POWER TRANSFORMER  
 DS — DISCONNECT SWITCH  
 ES — EARTH SWITCH  
 PCB — POWER CIRCUIT BREAKER  
 PI — POST INSULATOR  
 BS — BUS SUPPORT  
 V — VOLTMEETER  
 VS — VOLTMEETER SWITCH

# NOTES:

1. WORK THIS DRAWING WITH FOUNDATION LAYOUT, MECHANICAL PLANS AND ELECTRICAL PLANS.

OWNER:		<b>NATIONAL POWER CORPORATION</b> AGHAM ROAD, DILIMAN QUEZON CITY	
PROJECT: SUPPLY, DELIVERY, CONSTRUCTION, INSTALLATION, TESTING AND COMMISSIONING OF BUENA VISTA SUBSTATION INCLUDING ELECTRICAL EQUIPMENT OF BUENY FEEDER NO. 2 OF BOGPOD SUBSTATION			
LOCATION: BUENAVISTA, MARINOUQUE			
TITLE: <b>PROPOSED SITE DEVELOPMENT PLAN (BUENAVISTA SUBSTATION)</b>			
DESIGNED	BY	CHKD	DATE
DRAWN	BY	CHKD	DATE
REVIEWED	PRINCIPAL ENGR. / ARCHT.	RECOMMENDED	BY
CIVIL/ARCHT		APPROVED	BY
ELEC.			
MECH.			
DWG. NO. <b>BNVSS-BDC-22.002</b>		SPECS. NO. <b>LuzP23Z1596Sce</b>	
SCALE: <b>1:300</b>		<b>BID DRAWING</b>	
REV. DATE		NATURE OF REVISION	
BY		CHKD. RECD. APPD.	
		REV. 0	

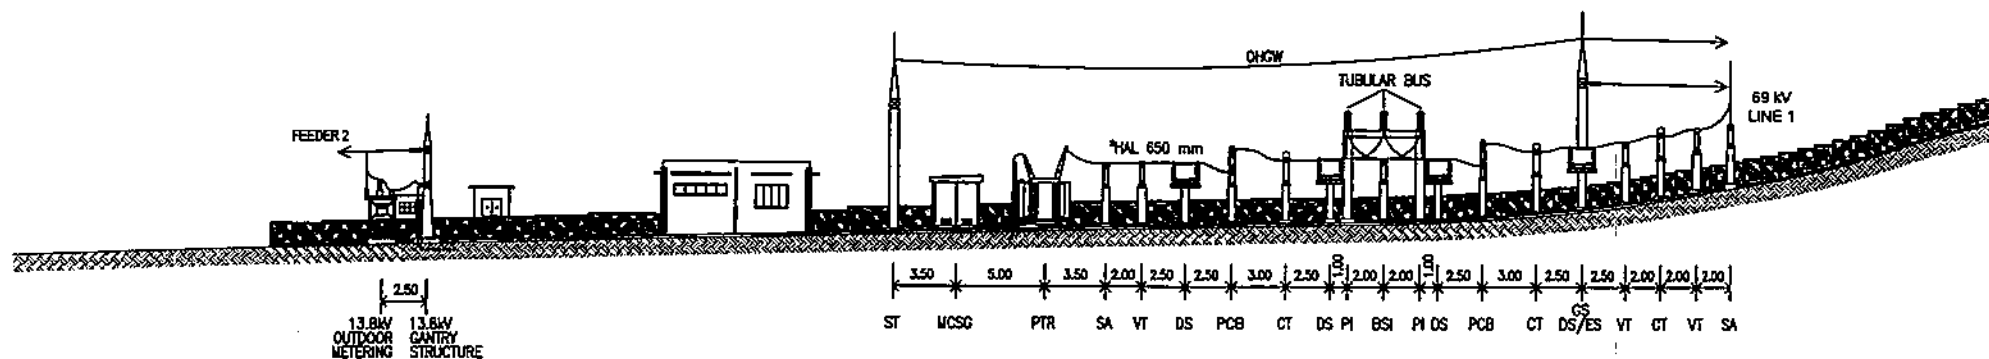




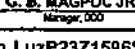
(SECTION A-A)

LEGEND:


CT	-	COMBINED INSTRUMENT TRANSFORMER
CT	-	CURRENT TRANSFORMER
VT	-	VOLTAGE TRANSFORMER
ST	-	GANTRY STEEL STRUCTURE
SA	-	SURGE ARRESTER
MCSG	-	METALCLAD SWITCHGEAR
PTR	-	POWER TRANSFORMER
DS	-	DISCONNECT SWITCH
ES	-	EARTH SWITCH
PCB	-	POWER CIRCUIT BREAKER
PI	-	POST INSULATOR
BS	-	BUS SUPPORT
V	-	VOLTMETER
VS	-	VOLTMETER SWITCH

NOTES:


1. WORK THIS DRAWING WITH FOUNDATION LAYOUT, MECHANICAL PLANS AND ELECTRICAL PLANS.
2. PERIMETER FENCE, FLAG POLE, STEEL POLE AND PERIMETER LIGHTING NOT SHOWN IN THE DRAWING.

OWNER: 		NATIONAL POWER CORPORATION AGHAM ROAD, DILIMAN QUEZON CITY	
PROJECT: SUPPLY, DELIVERY, CONSTRUCTION, INSTALLATION, TESTING AND COMMISSIONING OF BAYAN SUBSTATION INCLUDING ELECTRICAL EQUIPMENT OF BAYAN FEEDER NO. 2 OF BAYAN SUBSTATION			
LOCATION: BAYAN, MARICUQUE			
TITLE: <b>PROPOSED SITE DEVELOPMENT PLAN (SECTION A-A)</b>			
DESIGNED	BY	CHKD	DATE
DRAWN			
REVIEWED	PRINCIPAL ENGR. / ARCHT.		
CIVIL/ARCHT			
ELEC.			
MECH.			
SUBMITTED: 		E. L. MENDOZA Principal Engineer, CEAD	
RECOMMENDED: 		A. C. ESPIRITU Principal Engineer, CEAD	
APPROVED: 		G. B. MAGPOC JR. Manager, CEAD	
DWG. NO. BNVSS-BDC-22.003		SPECS. NO. LU2P23Z1596SC0	
SCALE: 1:300		BID DRAWING	
REV. 0			


REV.	DATE	NATURE OF REVISION	BY	CHKD	RECD	APPD

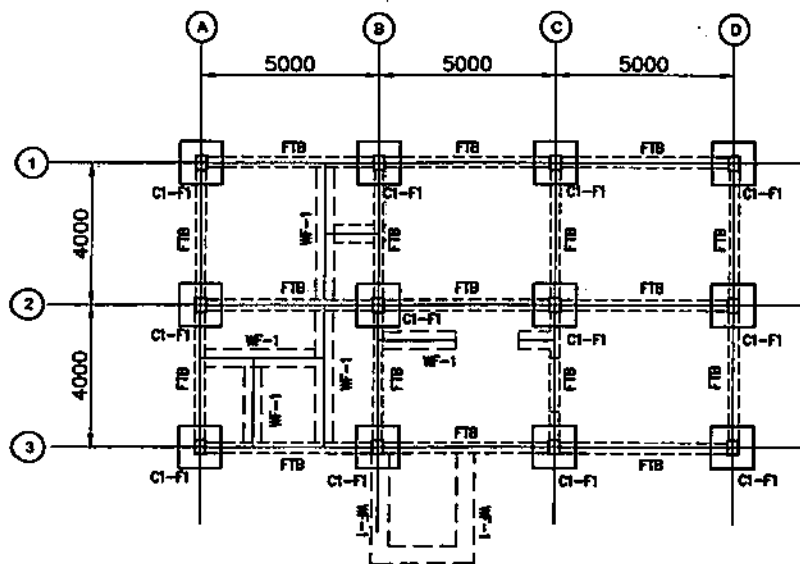


**FOUNDATION PLAN**  
SCALE 1:150

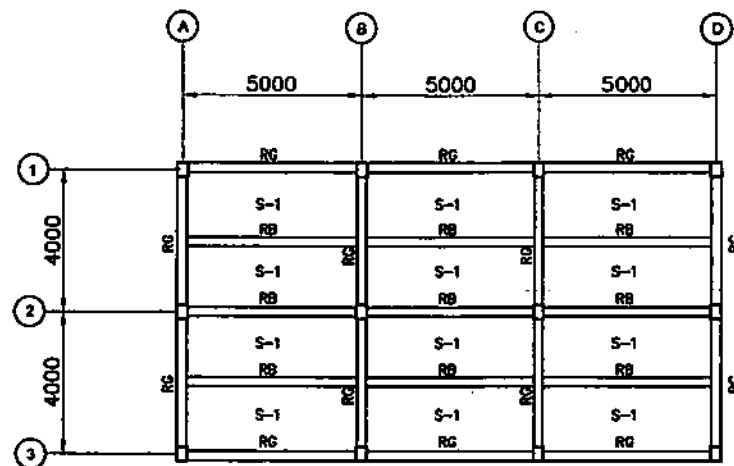


**ROOF FRAMING PLAN**  
SCALE 1:150

OWNER:				<b>NATIONAL POWER CORPORATION</b> AGHAM ROAD, DILIMAN QUEZON CITY	
PROJECT: SUPPLY, DELIVERY, CONSTRUCTION, INSTALLATION, TESTING AND COMMISSIONING OF BUSA BUSBARBETA SUBSTATION INCLUDING ELECTRICAL EQUIPMENT OF BUSA FEEDER NO. 3 OF MEDIUM VOLTAGE					
LOCATION: BUSBARBETA, MARINOUQUE					
TITLE: <b>CONTROL HOUSE</b> (FOUNDATION AND ROOF FRAMING PLAN)					
DESIGNED	BY	CHKD	DATE	SUBMITTED	<b>H. L. MENDOZA</b> Project Engineer A, C&D
DRAWN				RECOMMENDED	<b>A. C. ESPRITU</b> Senior C&D
REVIEWED	PRINCIPAL ENGR. / ARCHT.			APPROVED	<b>G. B. MAGPOC JR.</b> Manager, C&D
ENLARGED					
MECH.					
DWG. NO. <b>BNVSS-BDC-22.004</b>				SPEC. NO. <b>LuzP23Z1596Sc</b>	
REV.		DATE	NATURE OF REVISION	BY	CHKD. RECD. APPR.
SCALE: AS SHOWN		<b>BID DRAWING</b>		REV. 8	

6-20 mm dia. vertical bars  
w/ 10 mm dia. tie spaced  
2 @ 50 mm, 3 @ 75 mm,  
4 @ 100 mm, rest @  
150 mm o.c. from support  
to end.

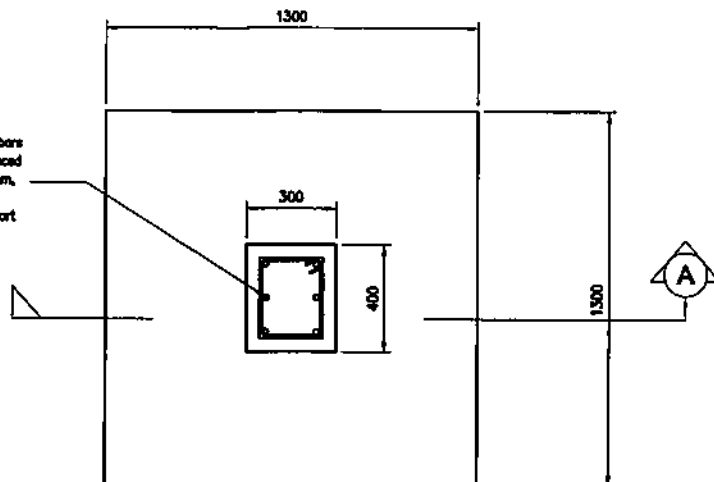


PLAN

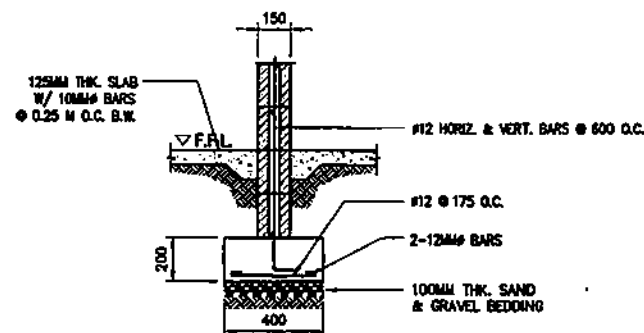

WF-1


# NOTES:

1. ALL DIMENSIONS ARE IN MILLIMETERS UNLESS OTHERWISE SPECIFIED.
2. CONCRETE SHALL HAVE A MINIMUM 28-DAY COMPRESSIVE STRENGTH OF 20.7 MPa (3000 PSI).
3. REINFORCING BARS SHALL CONFORM TO THE LATEST REQUIREMENTS OF PHS FOR DSB GRADE 275.
4. ENGINEERING FILL TO BE COMPACTED TO 95% MAXIMUM DRY DENSITY TO ACHIEVE A MINIMUM BEARING CAPACITY OF 144 KPa.
5. ALL ASPECTS OF CONSTRUCTION AND DETAILING OF REINFORCEMENTS SHALL BE IN ACCORDANCE WITH THE LATEST EDITION OF THE ACI CODE.

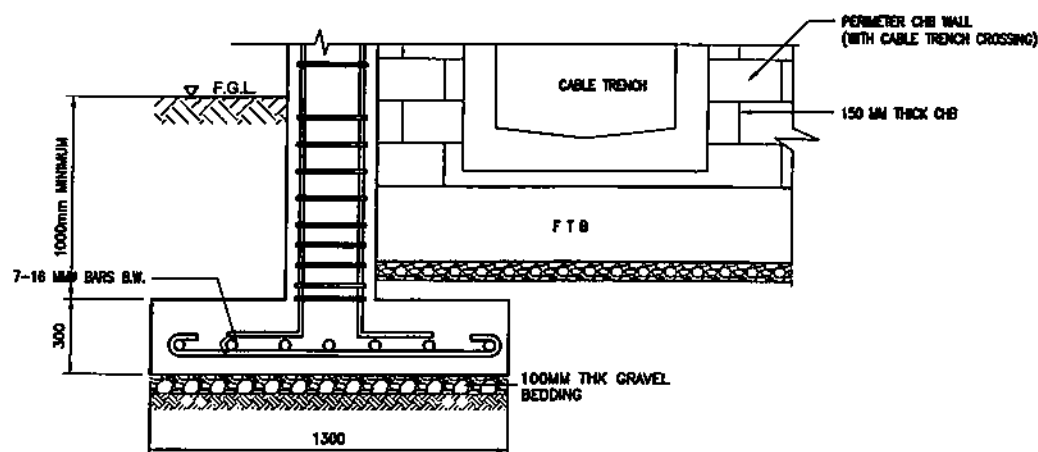

SECTION A (SHOWING CROSSING CABLE TRENCH)


**C1 - F1**  
SCALE NTS

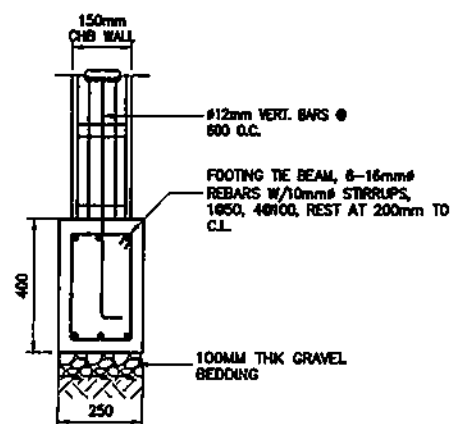


FTB DETAIL

SCALE NTS

OWNER:		<b>NATIONAL POWER CORPORATION</b> AGHAM ROAD, DILIMAN QUEZON CITY	
PROJECT: SUPPLY, DELIVERY, CONSTRUCTION, INSTALLATION, TESTING AND COMMISSIONING OF BAYA SUBSTATION INCLUDING ELECTRICAL EQUIPMENT OF BAYBEE FEEDER NO. 2 OF AGOSPO SUBSTATION			
LOCATION: BUNAYARTA, MARINQUE			
TITLE:		<b>CONTROL HOUSE</b> (COLUMN, WALL FOOTING PLAN & DETAILS)	
DESIGNED	BY	CHKD	DATE
DRAWN			
REVIEWED	PRINCIPAL ENGR./ARCHT.		SUBMITTED: <i>F. L. MENDOZA</i> Principal Engineer in Charge
CHECKED			RECOMMENDED: <i>A. C. ESPRITU</i> Manager, CEAO
ELEC.			APPROVED: <i>G. B. MAGPOC JR.</i> Manager, CEAO
MECH.			
DWG. NO. <b>BNVSS-BDC-22.005</b>		SPECS. NO. <b>LuzP23Z1596Sc0</b>	
SCALE: AS SHOWN		<b>BID DRAWING</b>	
REV.	DATE	NATURE OF REVISION	BY

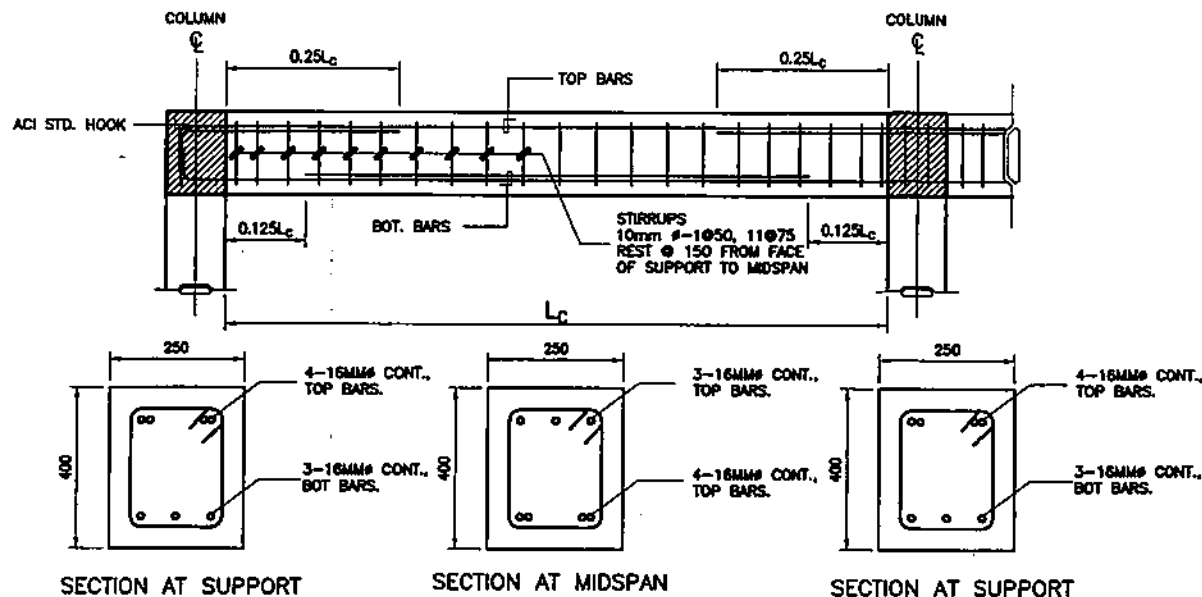


**ROOF BEAM & ROOF GIRDER (RB&RG) DETAILS**  
SCALE      NTS

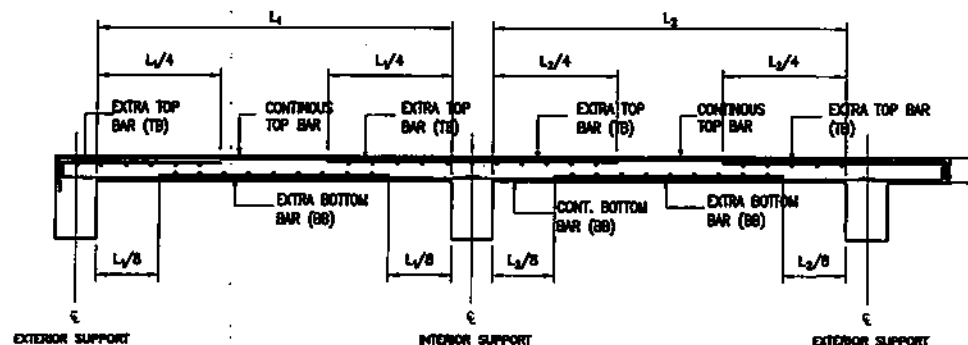

**SLAB DETAILS (S-1)**  
SCALE      NTS

SCHEDULE OF SLABS										
SLAB MARK	THICKNESS	LOCATION	CONTINUOUS BAR BOTHWAYS	EXTRA BARS PARALLEL TO SHORT SPAN			EXTRA BARS PARALLEL TO LONG SPAN			REMARKS
				LEFT	MIDSPAN	RIGHT	LEFT	MIDSPAN	RIGHT	
S-1	125	TB	#10 @ 300	#10 @ 300	-	#10 @ 300	#10 @ 300	-	#10 @ 300	ONE WAY
		BB	#10 @ 300	-	#10 @ 300	-	-	#10 @ 300	-	

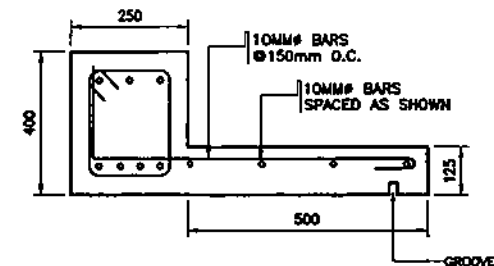


**WINDOW CANOPY**  
SCALE      NTS

**NOTES:**


1. CONCRETE SHALL HAVE A MINIMUM 28-DAY COMPRESSIVE STRENGTH OF 20.7 MPa (3000 PSI).
2. REINFORCING BARS SHALL CONFORM TO THE LATEST REQUIREMENTS OF PNS FOR DSB GRADE 275.
3. ALL SLAB REINFORCEMENT SHALL HAVE A 20mm CONCRETE COVER.
4. IF SLABS ARE REINFORCED BOTH WAYS, BOTTOM BARS PARALLEL TO THE SHORT SPAN SHALL BE PLACED BELOW THOSE PARALLEL TO THE LONG SPAN AND TOP BARS PARALLEL TO THE SHORT SPAN SHALL BE PLACED ABOVE THOSE PARALLEL TO THE LONG SPAN.
5. ALL ASPECTS OF CONSTRUCTION AND DETAILING OF REINFORCEMENTS SHALL BE IN ACCORDANCE WITH THE LATEST EDITION OF THE ACI CODE.

OWNER:		<b>NATIONAL POWER CORPORATION</b> AGHAM ROAD, DILIMAN QUEZON CITY	
PROJECT: SUPPLY, DELIVERY, CONSTRUCTION, INSTALLATION, TESTING AND COMMISSIONING OF BUSA SUBSTATION INCLUDING ELECTRICAL EQUIPMENT OF BAY FENDER NO. 2 OF MOSPOB SUBSTATION			
LOCATION: BUBAYETA, MARICUQUE			
TITLE: <b>CONTROL HOUSE</b> (BEAM AND SLAB SECTIONS)			
DESIGNED	BY	CHKD	DATE
DRAWN			
REVIEWED	FOR THE ENGR./ARCHT.		
CHECKED			
ELC.			
MECH.			
SUBMITTED:		RECOMMENDED: <b>A. C. ESPRITU</b>	
APPROVED:		APPROVED: <b>G. B. MAGPOC JR.</b>	
DWG. NO. <b>BNVSS-BDC-22.006</b>		SPECS. NO. <b>LUZP23Z1596S-00</b>	
REV. DATE		NATURE OF REVISION	
BY		CHKD. RECD. APPD.	
SCALE: AS SHOWN		<b>BID DRAWING</b>	
REV. 0			




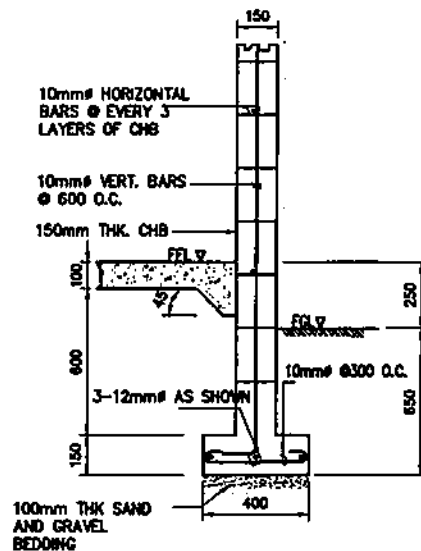


**WALL FOOTING (WF)**  
SCALE 1:20

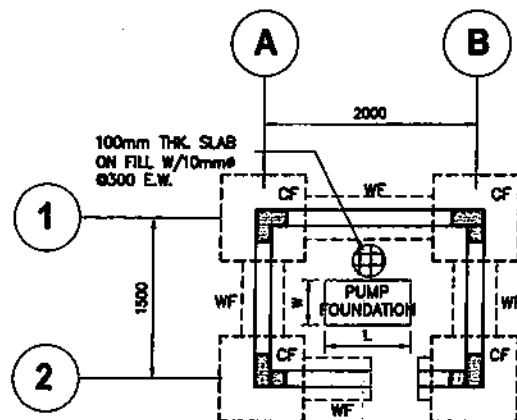


**PUMPHOUSE FOUNDATION PLAN**  
SCALE 1:50

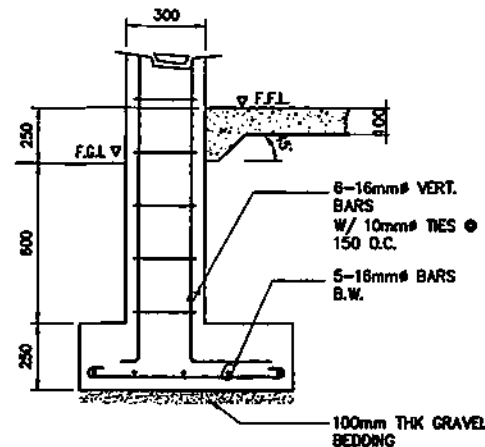

**ELEVATION**  
SCALE 1:20

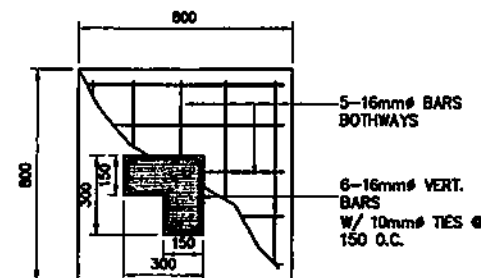


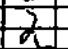

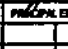

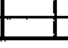


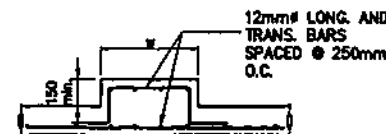**PLAN**  
**COLUMN-FOOTING DETAIL (CF)**  
SCALE 1:20



**SECTION**  
**PUMP FOUNDATION**  
SCALE NTS

# NOTES:



1. MINIMUM COMPRESSIVE STRENGTH OF CONCRETE SHALL BE  $f_c = 20.70 \text{ MPa}$  AT 28 DAYS PERIOD.
2. ALL REINFORCING BARS SHALL CONFORM TO THE LATEST REQUIREMENTS OF PHILIPPINE NATIONAL STANDARD FOR DSB GRADE 275.
3. ALL ASPECTS OF CONSTRUCTION AND DETAILING OF REINFORCEMENTS SHALL BE IN ACCORDANCE WITH THE LATEST PROVISIONS OF ACI CODE.
4. DIMENSION OF PUMP FOUNDATION WILL VARY IN THE PUMP TO BE SUPPLIED.

OWNER:  <b>NATIONAL POWER CORPORATION</b> AGHAM ROAD, DILIMAN QUEZON CITY	
PROJECT: SUPPLY, DELIVERY, CONSTRUCTION, INSTALLATION, TESTING AND COMMISSIONING OF BIVA SUBSTATION. SUBSTATION INCLUDING ELECTRICAL EQUIPMENT OF BIVV FEEDER NO. 1 OF BIVV-POB SUBSTATION	
LOCATION: BUNAVISTA, MARINERODOL	
TITLE: <b>PUMPHOUSE</b> (FOUNDATION PLAN, SECTION, ELEVATION & DETAILS)	
DESIGNED: 	SUBMITTER:  <b>H. V. MENDOZA</b> Project Engineer / CHD
DRAWN: 	RECOMMENDED:  <b>A. C. ESPRITU</b> Manager, CHD
REVIEWED: 	APPROVED:  <b>G. B. MAGPOC JR.</b> Manager, BDO
CHECKED: 	
DWG. NO. <b>BNVSS-BDC-22.007</b>	SPEC. NO. <b>L122P23Z1596SCB</b>
SCALE <b>AS SHOWN</b>	<b>BID DRAWING</b> REV. <b>0</b>

REV.	DATE	NATURE OF REVISION	BY	CHKD.	RECD.	APTD.



# NOTES:

1. ALL DIMENSION ARE IN MILLIMETERS UNLESS OTHERWISE INDICATED.
2. MINIMUM COMPRESSIVE STRENGTH OF CONCRETE SHALL BE  $f_c = 20.70 \text{ MPa}$  AT 28-DAYS PERIOD.
3. REINFORCING STEEL BARS SHALL CONFORM TO THE LATEST REQUIREMENTS OF PNS FOR DEFORMED STEEL BARS GRADE 275
4. ALL ASPECTS OF CONSTRUCTION AND DETAILING OF REINFORCEMENTS SHALL BE IN ACCORDANCE WITH THE LATEST PROVISIONS OF ACI CODE.

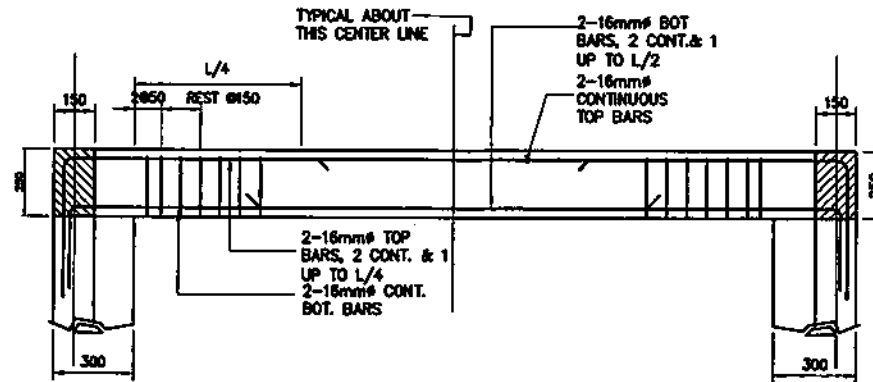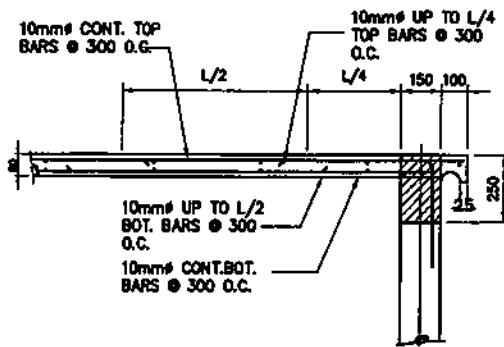






**ROOF SLAB REINFORCEMENT**  
SCALE 1:20

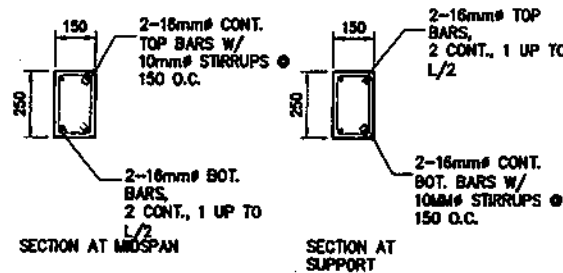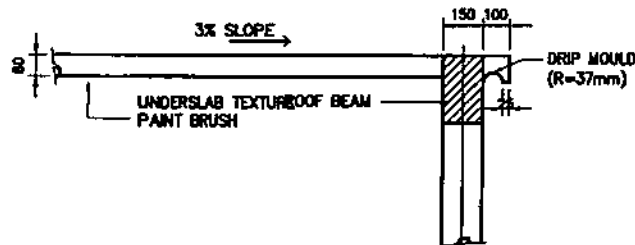
**BEAM DETAIL**  
SCALE 1:20




**ROOF SLAB DETAIL**  
SCALE 1:20

**BEAM SECTION**  
SCALE 1:20

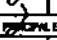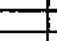
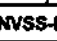
OWNER:  <b>NATIONAL POWER CORPORATION</b> AGHAM ROAD, DILMAN QUEZON CITY	
PROJECT: SUPPLY, DELIVERY, CONSTRUCTION, INSTALLATION, TESTING AND COMMISSIONING OF BAGA SUBSTATION INCLUDING ELECTRICAL EQUIPMENT OF BAGB SUBSTATION NO. 2 OF BOPPOB SUBSTATION	
LOCATION: BAGA SUBSTATION, MARINOUQUE	
TITLE: <b>PUMPHOUSE</b> (ROOF SLAB, BEAM SECTION, & DETAILS)	
DESIGNED BY: 	SUBMITTED: <b>H. L. MENDOZA</b> Project Engineer A, CE/EO
DRAWN BY: 	RECOMMENDED: <b>A. G. ESPINOSA</b> Manager, CE/EO
CHECKED BY: 	APPROVED: <b>G. E. MAGPOC JR.</b> Manager, CE/EO
DATE: 	
DWG. NO. <b>BNVSS-BDC-22.008</b>	SPEC. NO. <b>LuzP2321596Sc#</b>
SCALE: 1:20	<b>BID DRAWING</b>
REV. DATE NATURE OF REVISION BY CHD. RECD. APPD.	REV. <b>0</b>

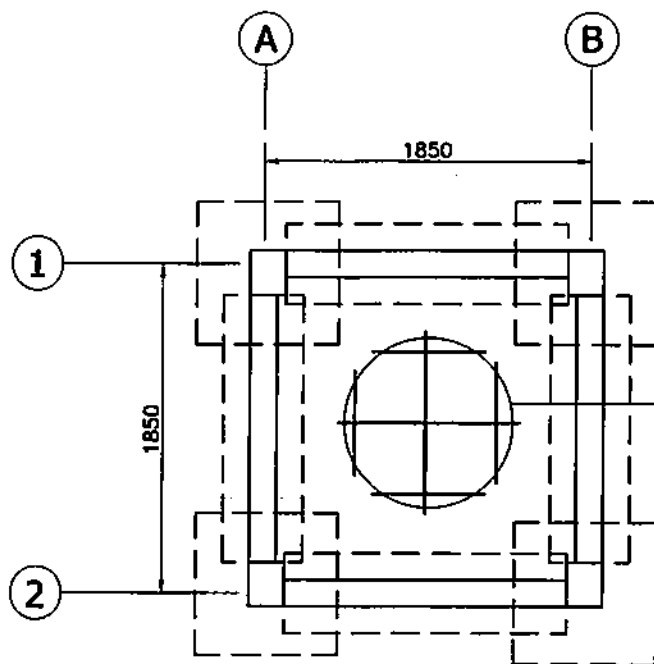


FOUNDATION PLAN  
SM00-BDC-15.047 SCALE 1:30

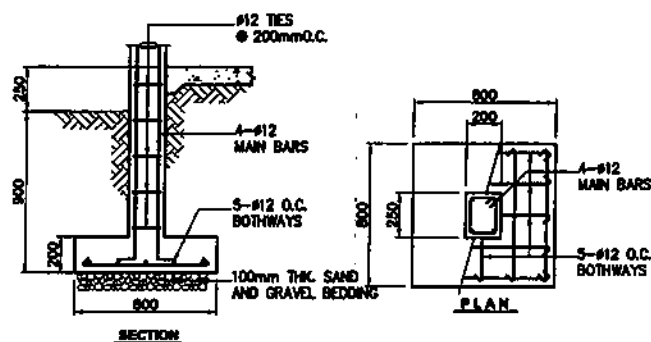

COLUMN FOOTING  
SCALE 1:15

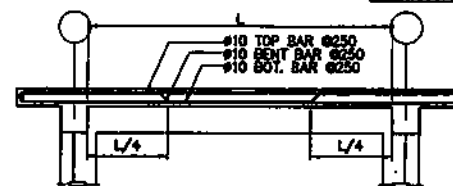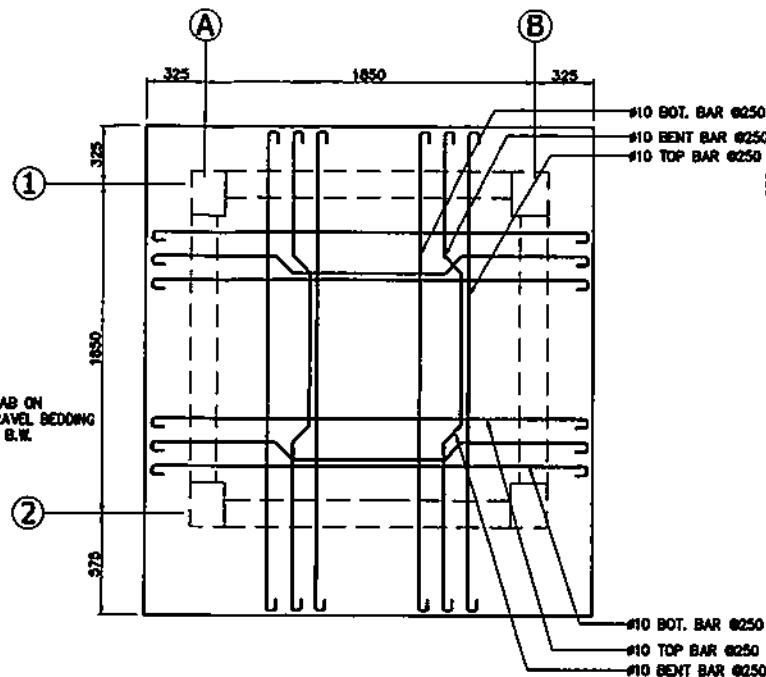


ROOF SLAB DETAIL  
SCALE 1:20

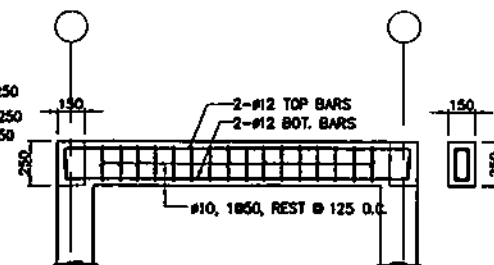





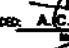
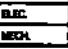

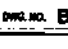
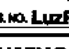
BEAM DETAIL  
SCALE 1:20


#### NOTES:

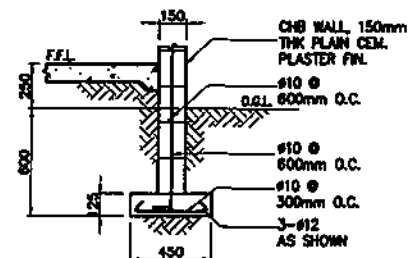1. THE MINIMUM 28-DAY CYLINDER COMPRESSIVE STRENGTH OF CONCRETE SHALL BE 20.70MPa.
2. THE MINIMUM YIELD STRENGTH OF REINFORCEMENT SHALL BE GRADE 40 (275MPa).




WALL FOOTING  
SCALE 1:15

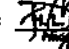OWNER:  <b>NATIONAL POWER CORPORATION</b> AGHAM ROAD, DILIMAN QUEZON CITY	
PROJECT: SUPPLY, DELIVERY, CONSTRUCTION, INSTALLATION, TESTING AND COMMISSIONING OF BAYAN SUBSTATION INCLUDING ELECTRICAL EQUIPMENT OF BAYAN SUBSTATION NO. 1 OF MOPUS SUBSTATION	
LOCATION: BAYAN, MARINER	
TITLE: <b>GUARDHOUSE</b> (FOUNDATION PLAN, SLAB, COLUMN AND WALL FOOTING)	
DESIGNED: 	SUBMITTED: 
DRAWN: 	RECOMMENDED: 
REVIEWED: 	APPROVED: 
CHECKED: 	MECH. 
DWG. NO. <b>BNVSS-BDC-22.009</b> SPEC. NO. <b>LuzP23Z1596Sc8</b>	
SCALE: AS SHOWN <b>BID DRAWING</b>	
REV. DATE NATURE OF REVISION BY CHD. REC. APP.	

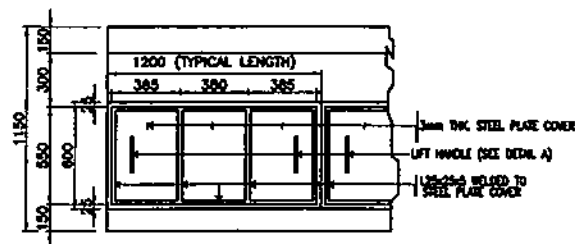


PLAN FOR CT-TYPE 1

SCALE 1:30

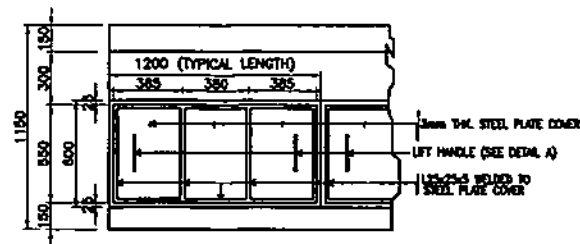

PLAN FOR CT-TYPE 2


SCALE 1:30

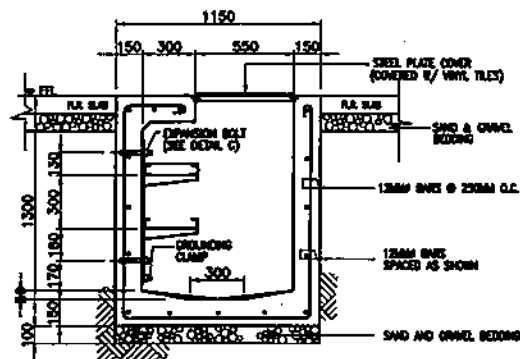

SECTION

CT TYPE - 1


SCALE 1:30

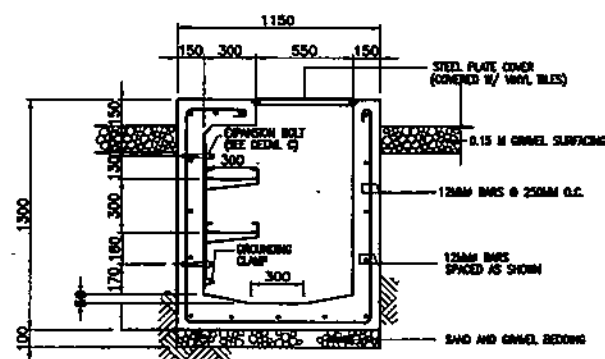

SECTION

CT TYPE - 2


SCALE 1:30

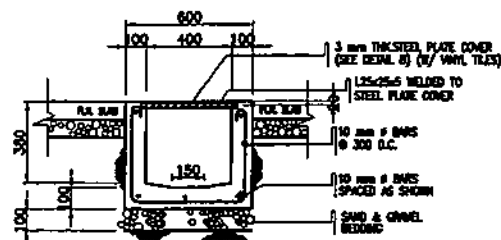

SECTION


CT TYPE - 3

SCALE 1:25

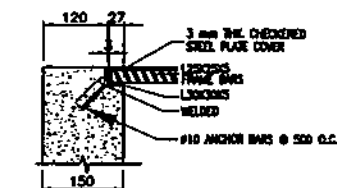

DETAIL B (TYPICAL)

SCALE 1:10

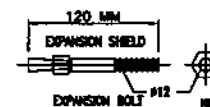

DETAIL C

SCALE 1:5




## CABLE TRENCH DETAILS

SCALE


NTS

### NOTES:

1. ALL DIMENSIONS ARE IN MILLIMETERS UNLESS OTHERWISE INDICATED.
2. MINIMUM COMPRESSIVE STRENGTH OF CONCRETE SHALL BE  $f_c = 20.70 \text{ MPa}$  AT 28-DAYS PERIOD.
3. ALL REINFORCING BARS SHALL CONFORM TO THE LATEST REQUIREMENTS OF PHILIPPINE NATIONAL STANDARD FOR DSB GRADE 275.
4. PLEASE REFER TO ELECTRICAL DRAWINGS FOR DETAILS OF CABLE TRAYS & CABLE TRENCH LAYOUT.
5. PROVIDE OPENING/BLOCKOUTS FOR CABLE TRENCH GOING TO PANEL BOARD.


OWNER:		 <b>NATIONAL POWER CORPORATION</b> AGHAM ROAD, DILIMAN QUEZON CITY	
PROJECT: SUPPLY, DELIVERY, CONSTRUCTION, INSTALLATION, TESTING AND COMMISSIONING OF SURVA BURNAYETA SUBSTATION INCLUDING ELECTRICAL EQUIPMENT OF SURVA FEEDER NO. 3 OF MOPON SUBSTATION			
LOCATION: BURNAYETA, MARICUQUE			
TITLE: <b>CABLE TRENCHES</b> (PLAN, SECTION AND DETAILS)			
DESIGNED	BY	CHKD	DATE
DRAWN			
REVIEWED	PRINCIPAL ENGR./ARCHT.		
OVERSIGHT			
ELEC.			
MECH.			
SUBMITTED:		J. L. MENDOZA Project Engineer, DEAO	
RECOMMENDED:		A. C. ESPINOSA Engineer, DEAO	
APPROVED:		G. B. MAGPOC JR. Manager, DEAO	
DWG. NO. <b>BNVSS-BDC-22.010</b>		SPEC. NO. <b>LuzP23Z1596ScB</b>	
SCALE: AS SHOWN		<b>BID DRAWING</b> REV. 0	


REV.	DATE	NATURE OF REVISION	BY	CHKD.	RECD.	APPD.

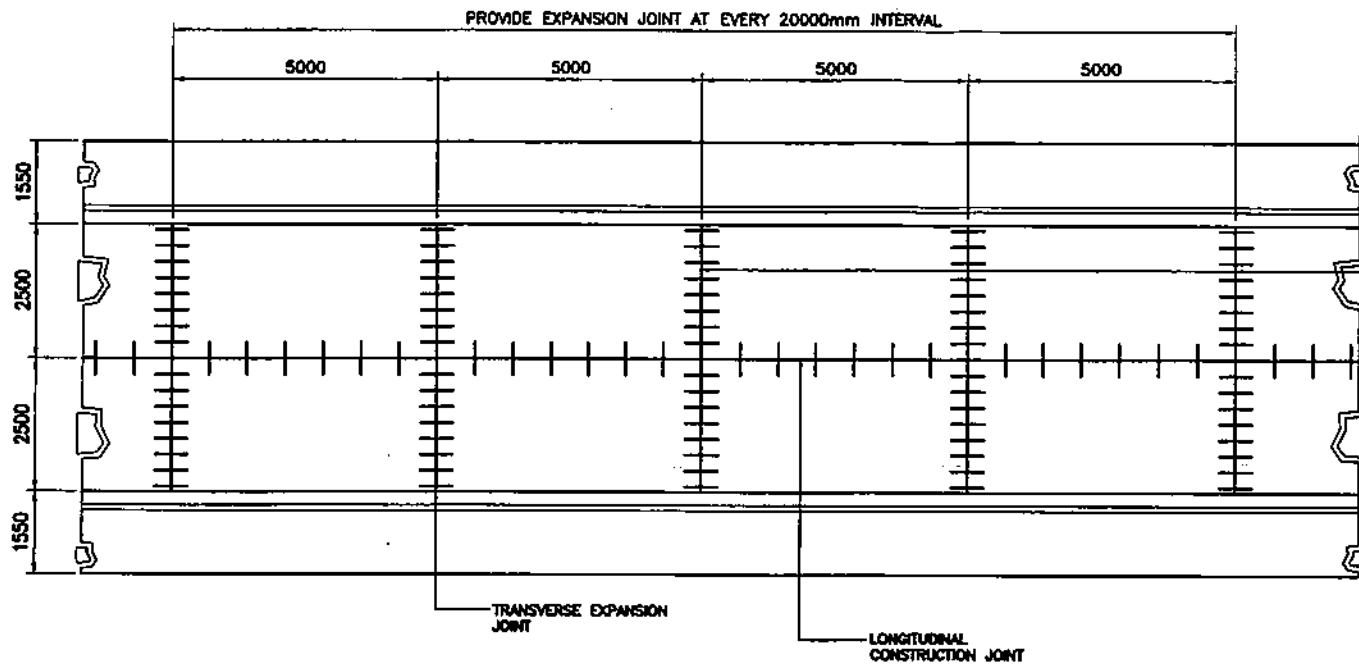


#### NOTES:

1. ALL DIMENSIONS ARE IN MILLIMETER UNLESS OTHERWISE INDICATED.
2. MINIMUM COMPRESSIVE STRENGTH OF CONCRETE SHALL BE 20.7 MPa FOR CONCRETE PAVEMENT, CONCRETE CURB, GUTTER AND SIDEWALK.
3. ALL DOWEL BARS EXCEPT AT THE EXPANSION JOINTS SHALL BE DEFORMED STEEL BARS AND SHALL CONFORM TO THE LATEST PMS 48.
4. REINFORCING STEEL BARS FOR CONCRETE CURB, GUTTER AND SIDEWALK SHALL CONFORM TO THE REQUIREMENTS OF THE LATEST PMS 48 FOR DSD GRADE 275.

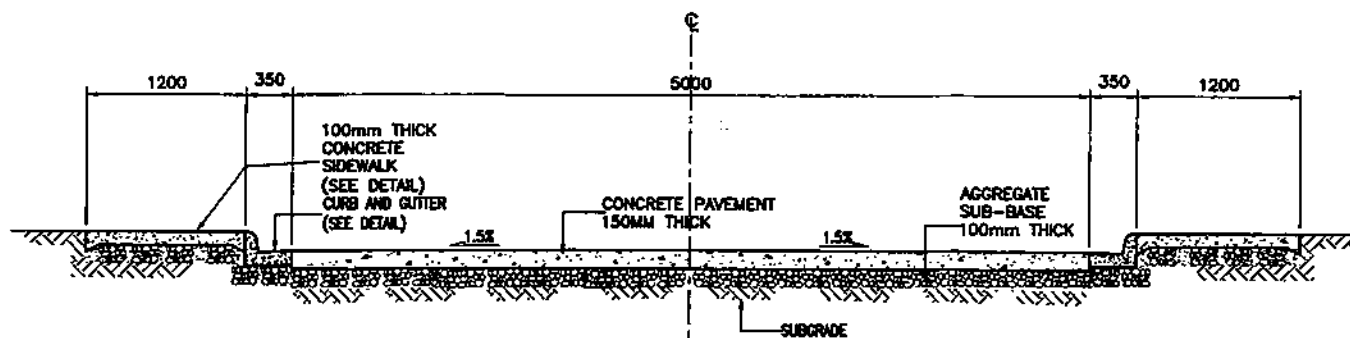


OWNER:		 <b>NATIONAL POWER CORPORATION</b> AGHAM ROAD, DILIMAN QUEZON CITY	
PROJECT: SUPPLY, DELIVERY, CONSTRUCTION, INSTALLATION, TESTING AND COMMISSIONING OF BPAH SUBSTATION SUBSTATION INCLUDING ELECTRICAL EQUIPMENT OF BAY FEEDER NO. 2 OF BOPPOS SUBSTATION			
LOCATION: BURENAYETA, MARBENQUE			
TITLE: <b>TYPICAL ROADWAY (ROAD PLAN &amp; SECTION)</b>			
DESIGNED	BY	CHKD	DATE
DRAWN	BY	CHKD	DATE
REVIEWED	PROJECT ENGR. / ARCHT.		RECOMMENDED
CHECKED			APPROVED
ELEC.			
MECH.			
DWG. NO. <b>BNVSS-BDC-22.011</b>		SPECS. NO. <b>LUP23Z1596SC0</b>	
SCALE: AS SHOWN		<b>BID DRAWING</b> REV. 0	

REV.	DATE	NATURE OF REVISION	BY	CHKD.	REC'D.	APP'D.

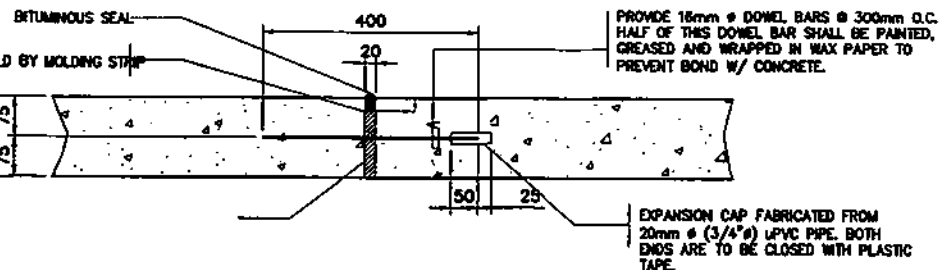


LONGITUDINAL CONSTRUCTION JOINT

TRANSVERSE EXPANSION JOINT

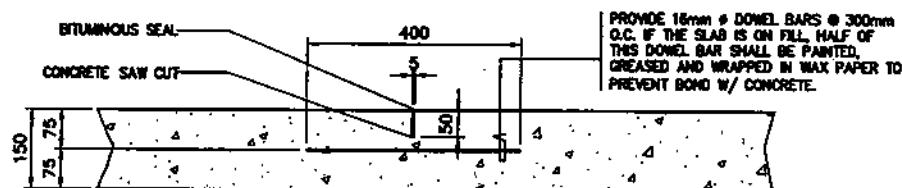


TRANSVERSE CONTRACTION JOINT  
SMOD-800-15.003 SCALE NTS

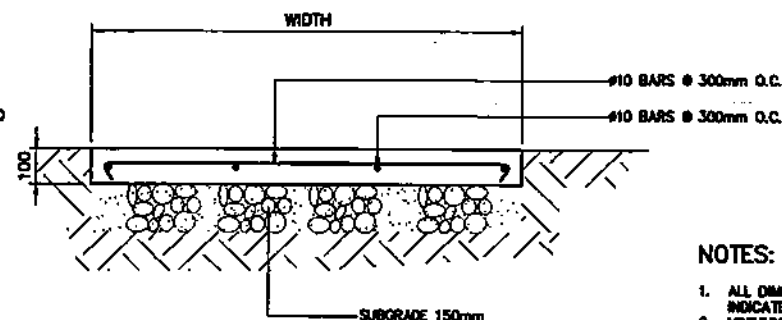


DET. OF CONCRETE SIDEWALK  
SMOD-BDC-15.003 SCALE NTS



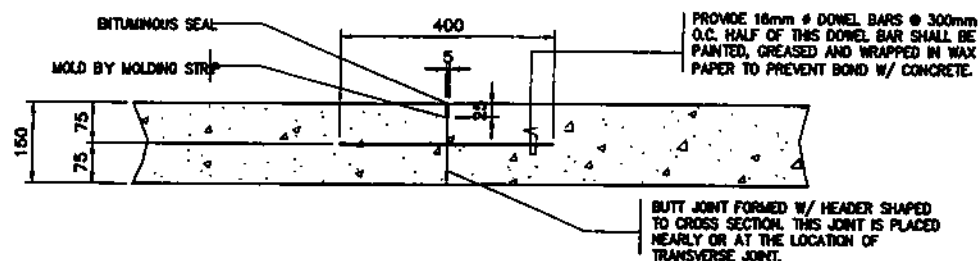

1. ALL DIMENSIONS ARE IN MILLIMETERS UNLESS OTHERWISE INDICATED.
2. MINIMUM COMPRESSIVE STRENGTH OF CONCRETE FOR PAVEMENT, SIDEWALK, CURB & GUTTER SHALL BE 20.7 MPa AT 28 DAY PERIOD.
3. THE MINIMUM YIELD STRENGTH OF REINFORCEMENT SHALL BE GRADE 40 (275MPa).
4. ALLOWABLE BEARING CAPACITY OF SOIL SHALL NOT BE LESS THAN 140 KPa AND SHALL BE VERIFIED IN THE FIELD.

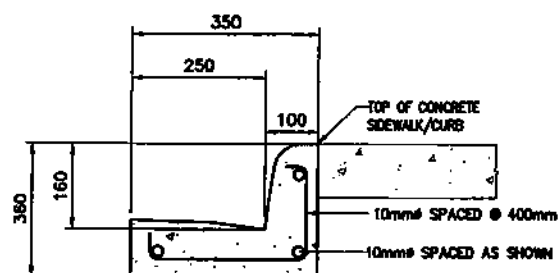


TRANSVERSE CONSTRUCTION JOINT




SMOD-BOD-15.003 SCALE NTS


OWNER:		 <b>NATIONAL POWER CORPORATION</b> AGHAM ROAD, DILIMAN QUEZON CITY	
PROJECT: SUPPLY, DELIVERY, CONSTRUCTION, INSTALLATION, TESTING AND COMMISSIONING OF 33KV SUBMETER, SUBSTATION INCLUDING ELECTRICAL EQUIPMENT OF 0000 PERRERA RD. 2 OF BUNYETA SUBSTATION			
LOCATION: BUNYETA, MARINQUE			
TITLE:		<b>ROADWAY</b> <b>(TYPICAL DETAILS)</b>	
DESIGNED	BY	CMD	DATE
DRAWN	7		
REVIEWED	PROF. ENGR. / ARCHT.		
CHECKED			
ELEC.			
MACH.			
SUBMITTED:		 <b>F. H. MENDOZA</b> Project Engineer / A.E.D.	
RECOMMENDED:		 <b>A.C. ESPIRITU</b> Manager, C&D	
APPROVED:		 <b>G. B. MAGPOC JR.</b> Manager, C&D	
DWG. NO. <b>BNVSS-BDC-22.012</b>		SPECS. NO. <b>LuzP23Z1598Sca</b>	

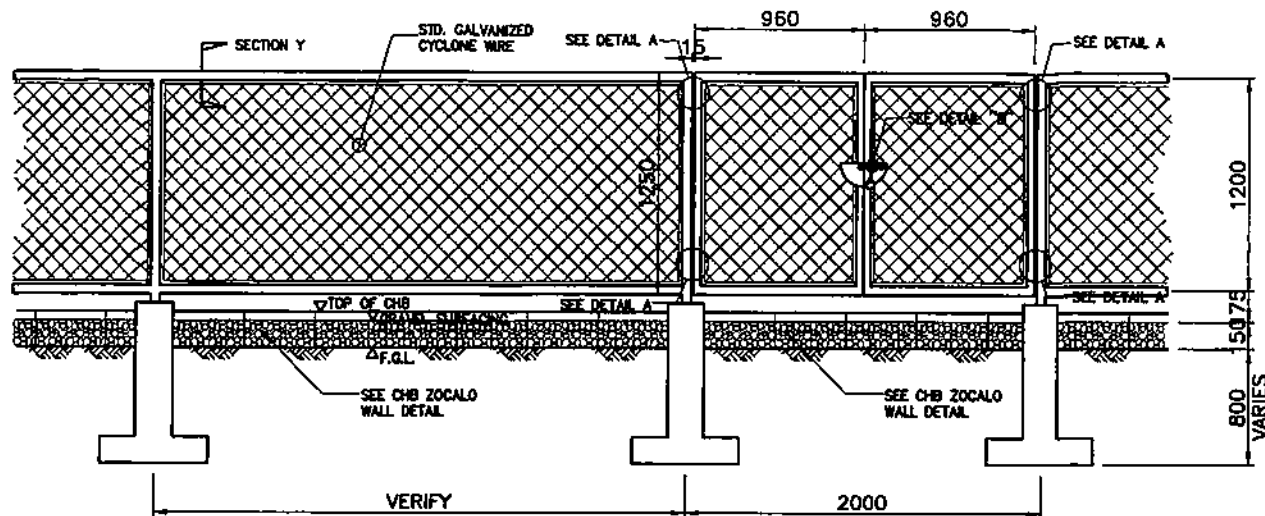


**SECLUSION FENCE ELEVATION**  
SCALE 1:30

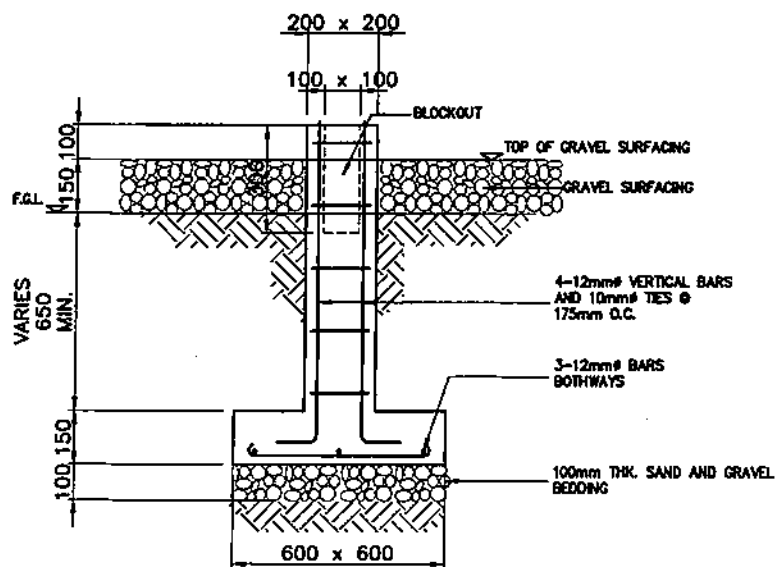


**PEDESTAL FOOTING**  
SCALE 1:15

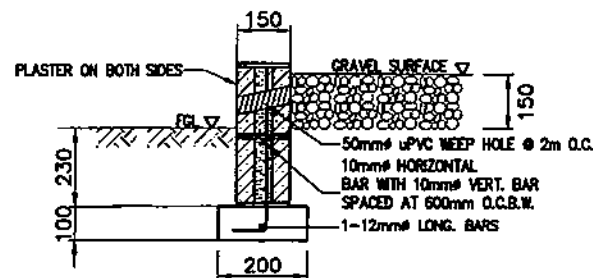


**CHB ZOCALO WALL**  
SCALE NTS

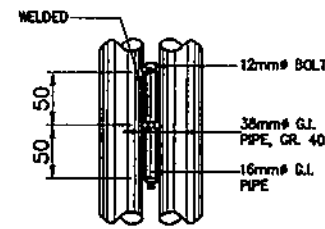

**DETAIL 'A'**

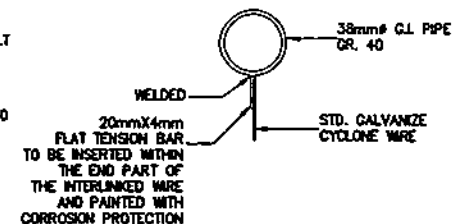
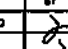

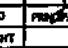


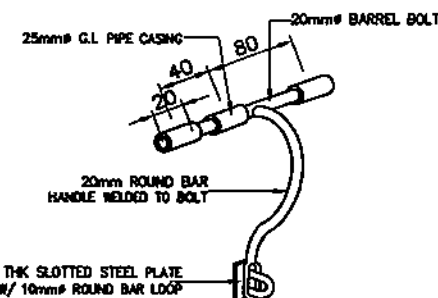

**SECTION Y**



**DETAIL 'B'**


- NOTES:**
1. ALL DIMENSION ARE IN MILLIMETERS UNLESS OTHERWISE INDICATED.
  2. PLAN/LAYOUT OF SECLUSION FENCE TO BE CONSTRUCTED ARE INDICATED IN ELECTRICAL DRAWING.
  3. WORK THIS WITH ELECTRICAL DRAWINGS.

OWNER:  <b>NATIONAL POWER CORPORATION</b> AGHAM ROAD, DILIMAN QUEZON CITY	
PROJECT: SUPPLY, DELIVERY, CONSTRUCTION, INSTALLATION, TESTING AND COMMISSIONING OF BINA SUBMARIETA SUBSTATION INCLUDING ELECTRICAL EQUIPMENT OF BINA FEEDER NO. 2 OF MOPOPO SUBSTATION	
LOCATION: BURNAYETA, MAURONG	
TITLE: <b>TYPICAL SECLUSION FENCE &amp; PEDESTRIAN GATE</b> (ELEVATION, SECTION & DETAILS)	
DESIGNED: 	SUBMITTED:  <b>J. L. MENDOZA</b> Project Engineer / CEO
DRAWN: 	RECOMMENDED:  <b>A. C. ESPRITU</b> Manager, CEO
REVIEWED: PROJECT ENGINEER / ARCHT.	APPROVED:  <b>G. E. MAGPONG JR.</b> Manager, CEO
CIVIL/ARCHT.	ELEC.
MECH.	
DWG. NO. <b>BNVSS-BDC-22.013</b> SPEC. NO. <b>LuzP23Z1596Sc8</b>	
SCALE: AS SHOWN <b>BID DRAWING</b> REV. <b>0</b>	

REV.	DATE	NATURE OF REVISION	BY	CHKD.	REC'D.	APP'D.






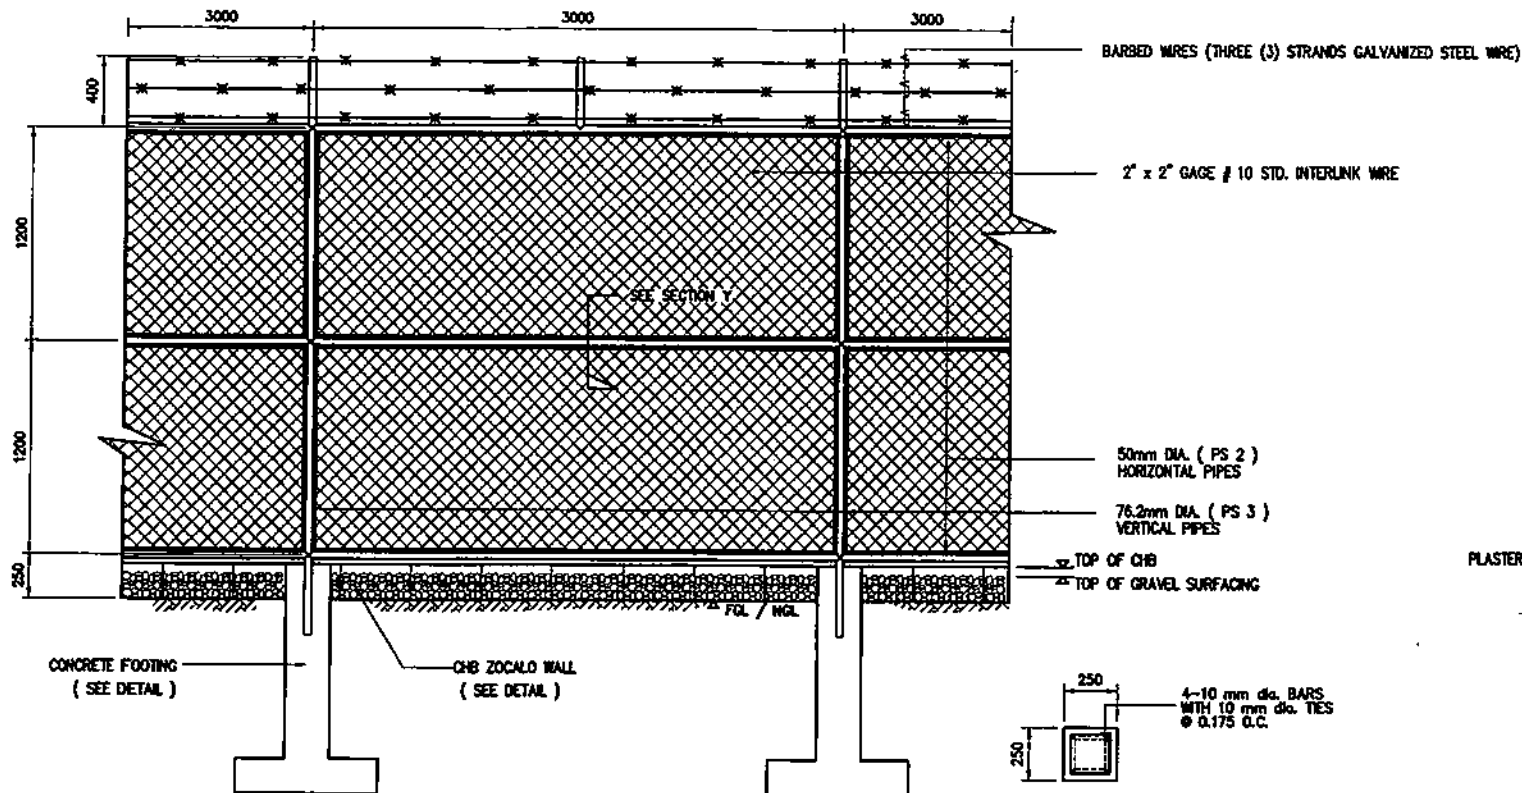


**PERIMETER FENCE**

SCALE 1:30

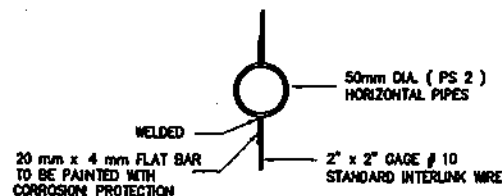

**SECTION Y**

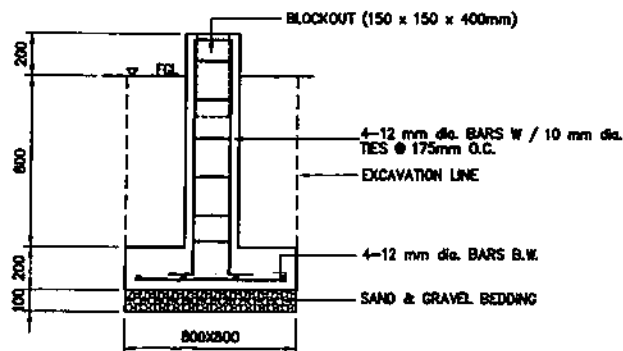


**CONCRETE FOOTING DETAILS**

SCALE 1:25


**NOTES:**

1. MINIMUM COMPRESSIVE STRENGTH OF CONCRETE SHALL BE  $f_c = 20.70 \text{ MPa}$  AT 28 DAYS PERIOD.
2. ALL REINFORCING BARS SHALL CONFORM TO THE LATEST REQUIREMENTS OF PHILIPPINE NATIONAL STANDARD FOR DSB GRADE 275.
3. ALL ASPECTS OF CONSTRUCTION AND DETAILING OF REINFORCEMENTS SHALL BE IN ACCORDANCE WITH THE LATEST EDITION OF THE ACI CODE.
4. WORK THIS DRAWING WITH THE SITE DEVELOPMENT PLAN.
5. ALL PIPE JOINTS SHALL BE WELDED ALL AROUND WITH 8.52mm WELD AND WELDING PROCESS SHALL BE IN ACCORDANCE WITH AWS SPECIFICATION.
6. FOR PERIMETER FENCE ON SLOPING AREA, A STEPPED SCHEME SHOULD BE ADOPTED TO FOLLOW THE NATURAL GRADE.

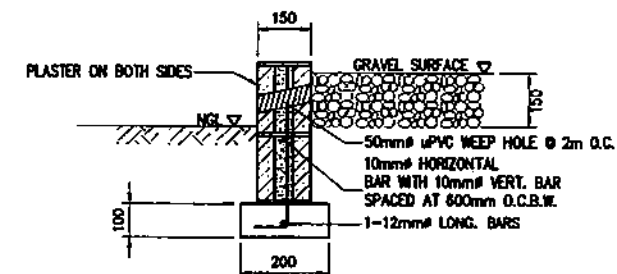


**CHB ZOCALO WALL**

SCALE NTS


OWNER:		 <b>NATIONAL POWER CORPORATION</b> AGHAM ROAD, DILIMAN QUEZON CITY	
PROJECT: SUPPLY, DELIVERY, CONSTRUCTION, INSTALLATION, TESTING AND COMMISSIONING OF BINA SUBSTATION INCLUDING ELECTRICAL EQUIPMENT OF BINA SUBSTATION NO. 2 OF BINGPOG SUBSTATION			
LOCATION: BINA SUBSTATION, MARINQUE			
TITLE: <b>PERIMETER FENCE</b> (ELEVATION, SECTIONS AND DETAILS)			
DESIGNED	BY	CHKD	DATE
DRAWN			
REVIEWED	PRINCIPAL ENGR. / ARCHT.		
CIVIL/ARCHT			
ELEC.			
MECH.			
SUBMITTED:		RECOMMENDED:	
APPROVED:		APPROVED:	
DWG. NO. <b>BNVSS-BDC-22.015</b>		SPEC. NO. <b>LuzP23Z1596Scb</b>	
SCALE: <b>AS SHOWN</b>		<b>BID DRAWING</b>	
REV.	DATE	NATURE OF REVISION	BY

# NOTES:


1. ALL DIMENSIONS ARE IN MILLIMETERS UNLESS OTHERWISE INDICATED IN THE DRAWING.
2. REINFORCING STEEL BARS SHALL CONFORM TO THE REQUIREMENTS OF THE PHS FOR DEFORMED STEEL BARS GRADE 275.

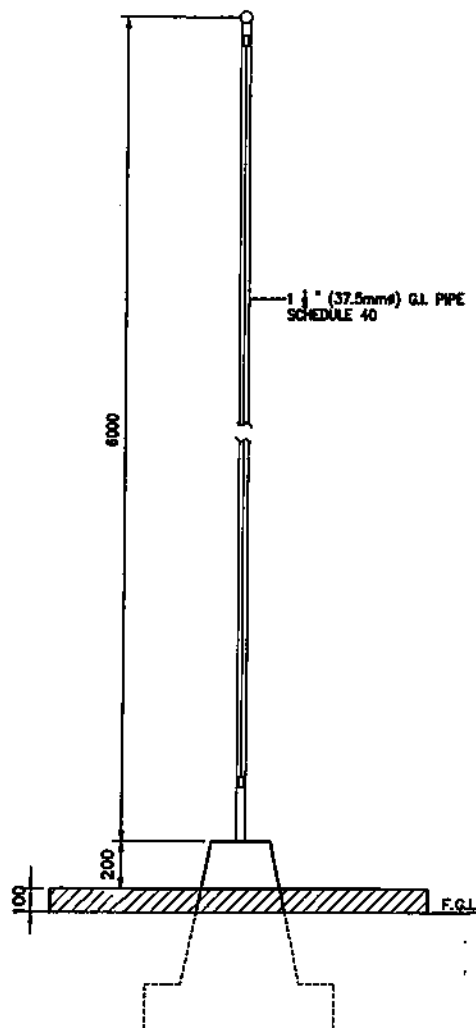

**FLAG POLE ELEVATION**  
SCALE 1:15

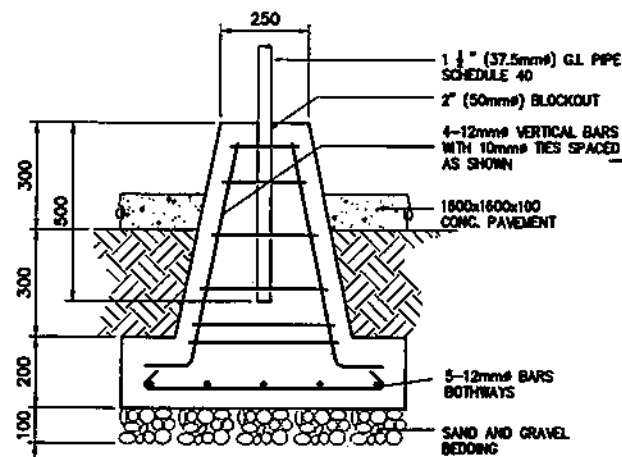


**SECTION**

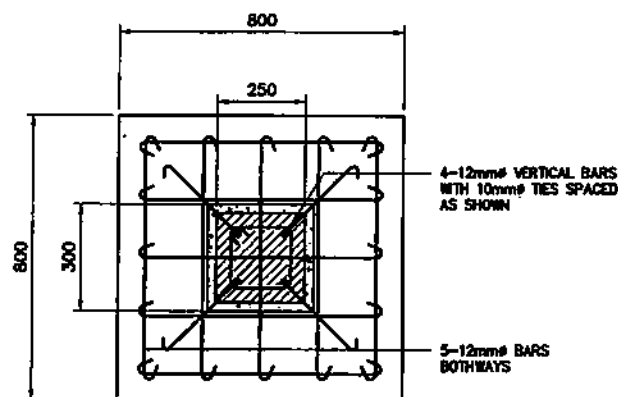


**PLAN**

**FLAG POLE FOUNDATION**  
SCALE 1:15

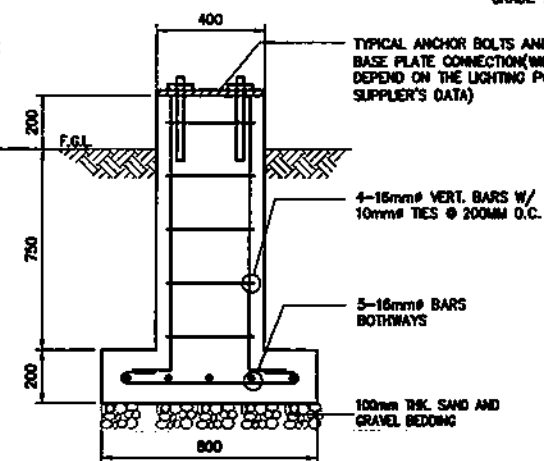

**SECTION**

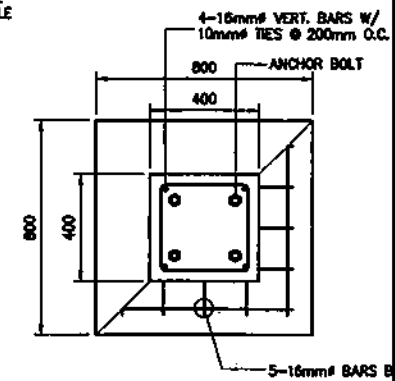





**PLAN**

## PERIMETER LIGHTING POLE FOUNDATION





SCALE

1:20

OWNER:				<b>NATIONAL POWER CORPORATION</b> AGHAM ROAD, DILIMAN QUEZON CITY	
PROJECT: SUPPLY, DELIVERY, CONSTRUCTION, INSTALLATION, TESTING AND COMMISSIONING OF BAYAN SUBSTATION SUBSTATION INCLUDING ELECTRICAL EQUIPMENT OF BAYAN SUBSTATION NO. 2 OF AGRICULTURAL SUBSTATION					
LOCATION: BAYAN, BAYAN					
TITLE: <b>FLAGPOLE &amp; PERIMETER LIGHTING POLE FOUNDATION</b> (PLAN, SECTION & DETAILS)					
DESIGNED	BY	CHKD	DATE	SUBMITTED	
DRAWN	BY	CHKD	DATE	RECOMMENDED	
REVIEWED	BY	CHKD	DATE	APPROVED	
CHALMONT	BY	CHKD	DATE		
ELEC.	BY	CHKD	DATE		
MECH.	BY	CHKD	DATE		
DWG. NO. <b>BNVSS-BDC-22.016</b>		SPEC. NO. <b>LUZP2321596Sc</b>			
SCALE AS SHOWN		<b>BID DRAWING</b>		REV. <b>0</b>	


REV.	DATE	NATURE OF REVISION	BY	CHKD.	RECD.	APPRO.

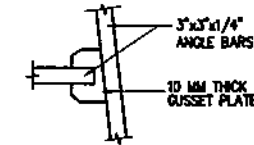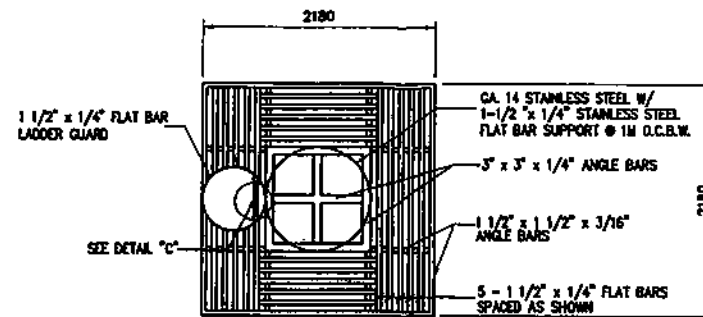

**DETAIL A**  
SCALE 1:25


**NOTES:**

1. ALL DIMENSIONS ARE IN MILLIMETERS UNLESS OTHERWISE INDICATED.
2. MINIMUM COMPRESSIVE STRENGTH OF CONCRETE SHALL BE  $f_c = 20.70 \text{ MPa}$  AT 28 DAY PERIOD.
3. ALL REINFORCING STEEL BARS SHALL CONFORM TO THE REQUIREMENTS OF PNS: 49/2001 FOR DEFORMED STEEL BARS, GRADE 275.
4. DETAILS OF REINFORCING BARS (SPICES, BENDS, HOOKS, ETC.) SHALL BE IN ACCORDANCE WITH THE REQUIREMENTS OF ACI CODE.
5. ALL STRUCTURAL STEEL SHALL CONFORM TO ASTM A36 AND SHALL HAVE A MINIMUM YIELD STRESS,  $F_y = 248.20 \text{ MPa}$ .
6. ALL STRUCTURAL STEEL SHALL BE FABRICATED AND ERECTED IN ACCORDANCE WITH THE LATEST AISC SPECIFICATIONS AND CODE OF STANDARD PRACTICE.
7. BOLTS SHALL CONFORM TO ASTM A-307 UNLESS OTHERWISE INDICATED.
8. WELDS ON ALL GUSSET PLATES AND CONNECTIONS SHALL BE FILLET WELD ALL AROUND.
9. WELDING SHALL CONFORM TO E60 SERIES OF THE SPECIFICATIONS FOR MILD STEEL ARC WELDING ELECTRODES ASTM A233.
10. ALL GUSSET PLATES SHALL BE 10 MM THICK.
11. ALL ASPECTS OF CONSTRUCTION SHALL BE IN ACCORDANCE WITH THE PROVISION OF NPC SPECIFICATIONS AND ACI CODE.
12. DEGREE OF COMPACTION OF BACKFILL SHALL BE 90% OF RELATIVE DENSITY.

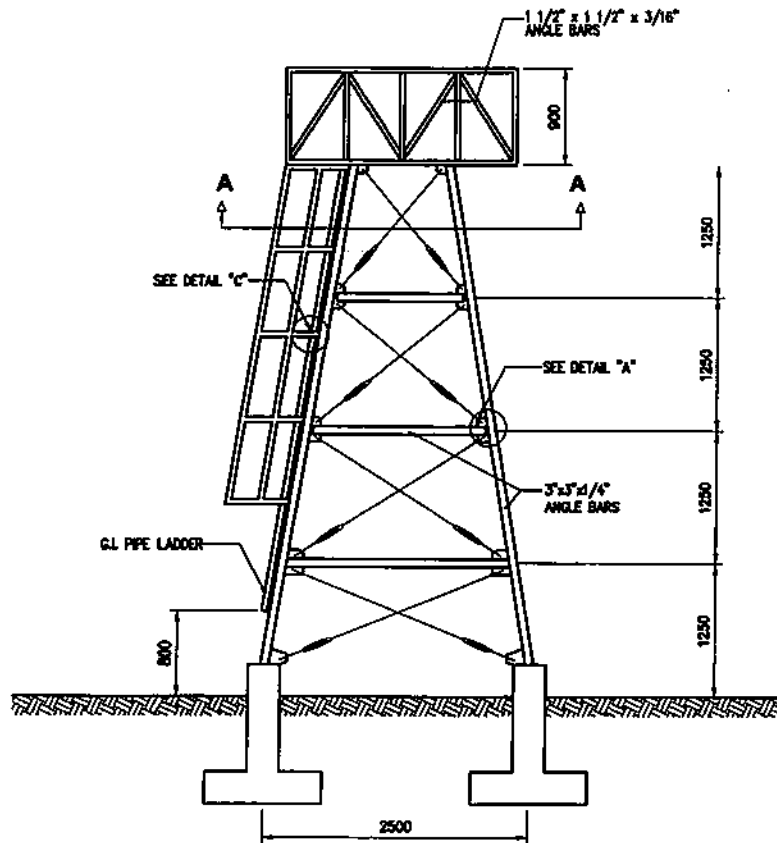


**ELEVATED WATER TANK**  
SCALE 1:50


**SECTION A-A**  
SCALE 1:50

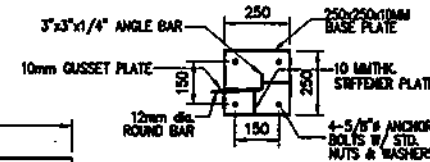


**BASE PLATE DETAIL**  
SCALE 1:25

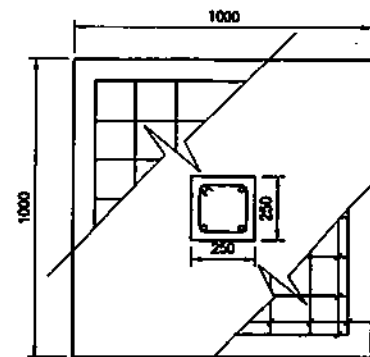

**PLAN**  
SCALE 1:25

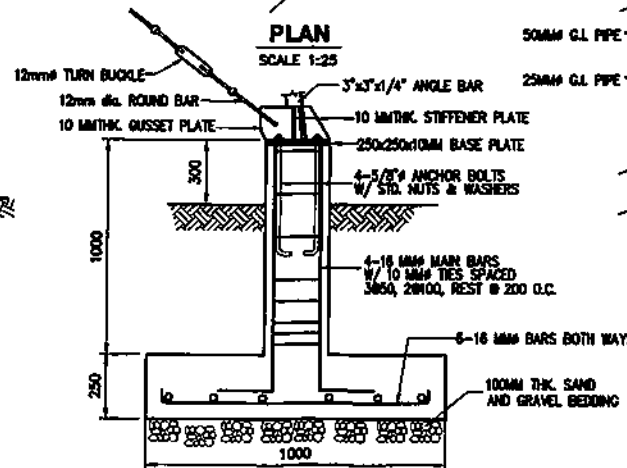

**FOOTING DETAILS**  
SCALE 1:25

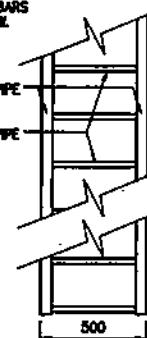

**DETAIL C**  
SCALE 1:25

OWNER:  **NATIONAL POWER CORPORATION**  
AGHAM ROAD, DILIMAN QUEZON CITY

PROJECT: SUPPLY, DELIVERY, CONSTRUCTION, INSTALLATION, TESTING AND COMMISSIONING OF  
BINA SUBSTATION SUBSTATION INCLUDING ELECTRICAL EQUIPMENT OF  
BINA FEEDER NO. 2 OF MOPDS SUBSTATION

LOCATION: BINA SUBSTATION, MARINQUE


TITLE: **ELEVATED WATER STORAGE TANK**  
(PLAN, SECTION, ELEVATION & DETAIL)

DESIGNED	BY	CHKD	DATE	SUBMITTED
DRAMM				H. V. MENDOZA Project Engineer
REVIEWED				RECOMMENDED: A. C. SANTIAGO Engineer
CIVIL/ARCHT				APPROVED: G. B. MAGPOC JR. Manager
ELEC				
MECH				

DWG. NO. **BNVSS-BDC-22.017** SPECS. NO. **LuzP2321596Sc8**

SCALE: AS SHOWN **BID DRAWING** REV. 0

REV. DATE NATURE OF REVISION BY CHKD. RECD. APPD.

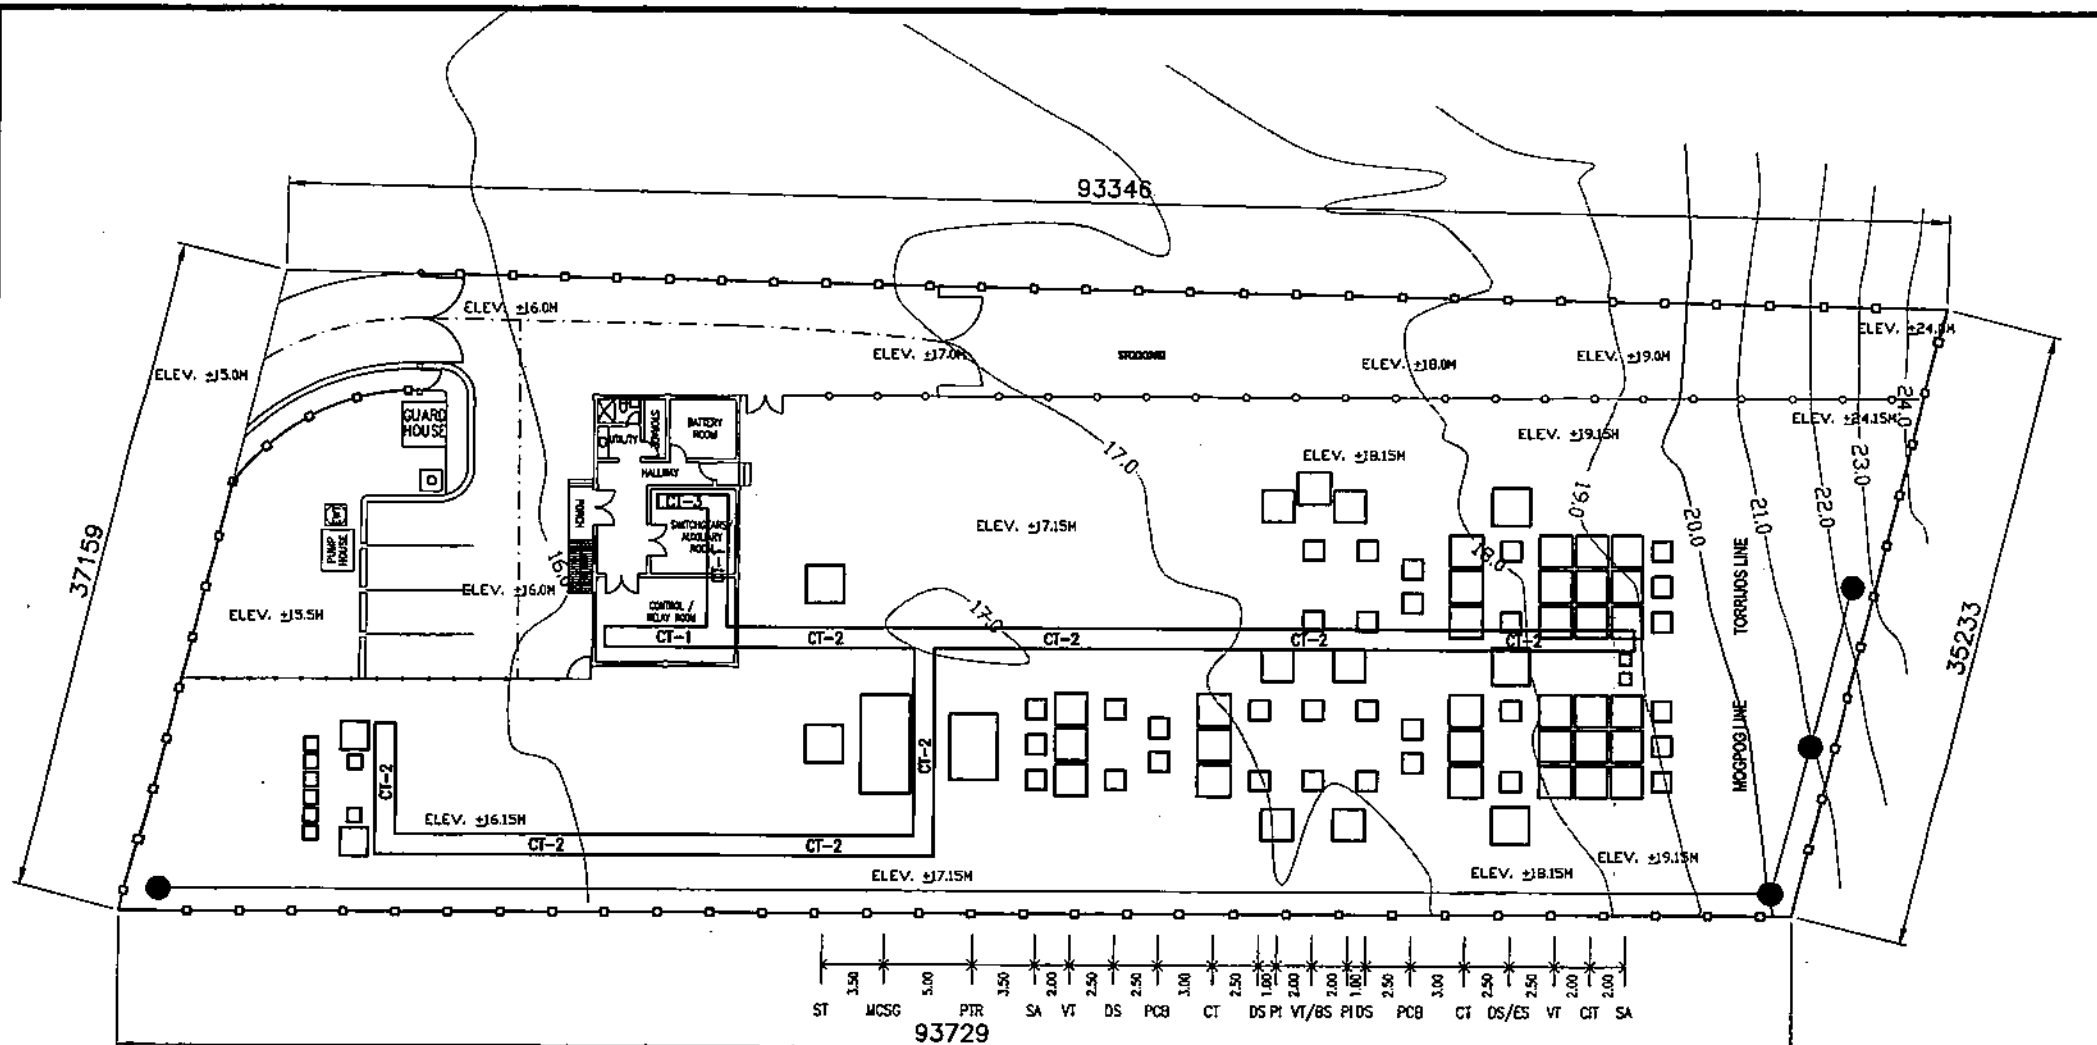

# LIST OF GANTRY & EQUIPMENT STRUCTURES

CT	— COMBINED INSTRUMENT TRANSFORMER
CT	— CURRENT TRANSFORMER
VT	— VOLTAGE TRANSFORMER
ST	— GANTRY STEEL STRUCTURE
SA	— SURGE ARRESTER
MMSG	— METALCLAD SWITCHGEAR
PTR	— POWER TRANSFORMER
DS	— DISCONNECT SWITCH
ES	— EARTH SWITCH
PCB	— POWER CIRCUIT BREAKER


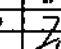
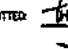
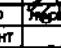
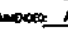
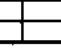
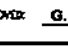
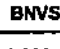
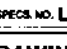
# LIST OF GANTRY & EQUIPMENT STRUCTURES

PI	— POST INSULATOR
BS	— BUS SUPPORT
V	— VOLTMETER
VS	— VOLTMETER SWITCH



# NOTES:

1. WORK THIS DRAWING WITH MECHANICAL PLANS AND ELECTRICAL PLANS EQUIPMENT LAYOUT.
2. IF THERE IS A DISCREPANCY BETWEEN FOUNDATION LAYOUT AND EQUIPMENT LAYOUT, THE EQUIPMENT LAYOUT SHALL GOVERN.



OWNER:  NATIONAL POWER CORPORATION AGHAM ROAD, DILIMAN QUEZON CITY	
PROJECT: SUPPLY, DELIVERY, CONSTRUCTION, INSTALLATION, TESTING AND COMMISSIONING OF BAYAN BAHAYBAY SUBSTATION INCLUDING ELECTRICAL EQUIPMENT OF BAY FEEDER NO. 2 OF BAYAN SUBSTATION	
LOCATION: BAHAYBAY, MARBUDUQUE	
TITLE: FOUNDATION LAYOUT	
DESIGNED: 	SUBMITTED: 
DRAWN: 	RECOMMENDED: 
REVIEWED: 	APPROVED: 
CHECKED: 	MANAGER: 
DWG. NO. BNVS-BDC-22.018	
SPECS. NO. LuzP23Z1596Sc8	

REV.	DATE	NATURE OF REVISION	BY	CHKD.	RECD.	APPR.	SCALE: 1:300	BID DRAWING	REV. 0
------	------	--------------------	----	-------	-------	-------	--------------	-------------	--------

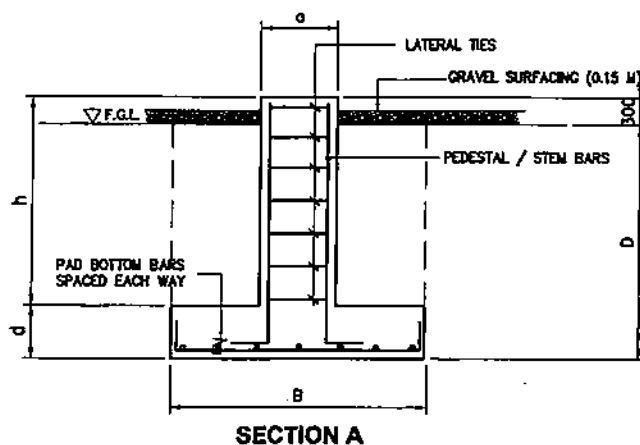
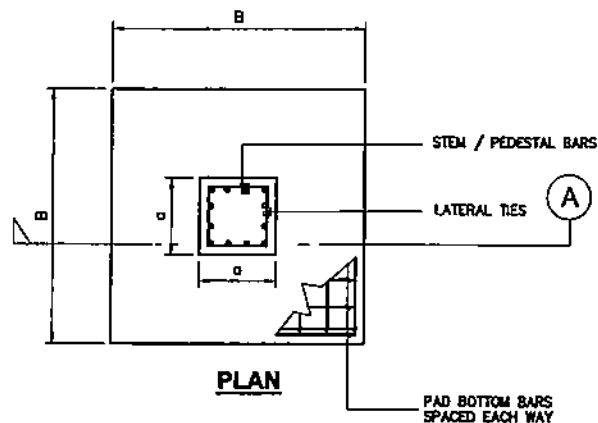


**TYPICAL GANTRY AND EQUIPMENT FOUNDATION**



SCALE

NTS

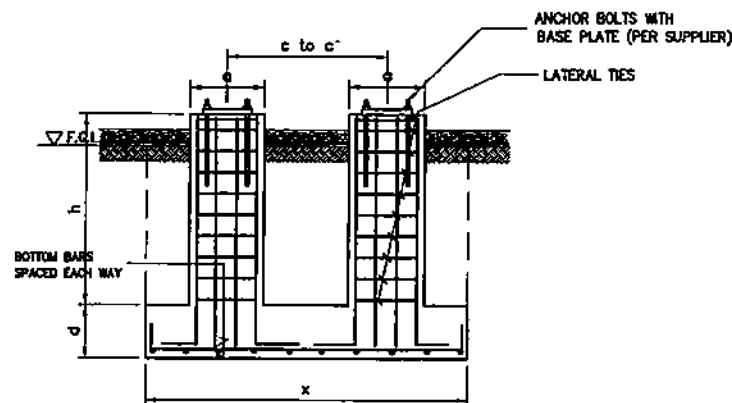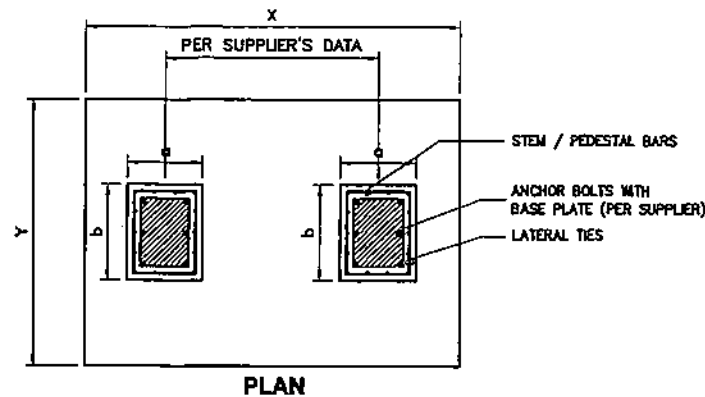

**TYPICAL POWER CIRCUIT BREAKER FOUNDATION**







SCALE




NTS

# NOTES:

1. ALL DIMENSIONS ARE IN MILLIMETERS UNLESS OTHERWISE SPECIFIED.
2. THE CONTRACTOR SHALL DESIGN AND CONSTRUCT ALL REINFORCED CONCRETE FOUNDATIONS FOR THE GANTRY AND EQUIPMENT TO BE SUPPLIED BY THE CONTRACTOR INCLUDING ALL OTHER ITEMS THAT REQUIRE FOUNDATION WORKS ALTHOUGH NOT MENTIONED HEREIN BUT ARE INCLUDED TO COMPLETE THE PROJECT.
3. CONCRETE SHALL HAVE A MINIMUM 28-DAY COMPRESSIVE STRENGTH OF 20.7 MPa (3000 PSI).
4. REINFORCING BARS SHALL CONFORM TO THE LATEST REQUIREMENTS OF PNS FOR DSB GRADE 275.
5. SPECIAL FOUNDATION FILL MAY BE INTRODUCED TO ACHIEVE A MINIMUM BEARING CAPACITY OF 144 KPa, IF NEEDED.
6. USE HORIZONTAL PEAK GROUND ACCELERATION OF 0.35G IN DESIGN.
7. USE 260KPH WIND VELOCITY IN DESIGN.
8. ALL ASPECTS OF DESIGN, DETAILING AND CONSTRUCTION OF REINFORCEMENTS SHALL BE IN ACCORDANCE WITH THE LATEST EDITION OF THE ACI CODE.
9. WORK THIS DRAWING WITH SITE DEVELOPMENT PLAN, FOUNDATION LAYOUT AND ELECTRICAL DRAWINGS.

OWNER:		 <b>NATIONAL POWER CORPORATION</b> AGHAM ROAD, DILIMAN QUEZON CITY	
PROJECT: SUPPLY, DELIVERY, CONSTRUCTION, INSTALLATION, TESTING AND COMMISSIONING OF BIVA SUBSTATION INCLUDING ELECTRICAL EQUIPMENT OF BIVA FEEDER NO. 1 OF MOPPOG SUBSTATION			
LOCATION: BIVA SUBSTATION, MARBUDUCLE			
TITLE: <b>FOUNDATION FOR EQUIPMENT &amp; GANTRY STRUCTURES</b> (PLAN, SECTION AND DETAILS)			
DESIGNED	BY	CHKD	DATE
DRAWN			
REVIEWED	SPECIAL ENGR./ARCHT.		
CHILARCHT			
ELEC.			
MECH.			
SUBMITTED:		 R. L. MENDOZA Project Engineer, GENO	
RECOMMENDED:		 D. ESPRITU Manager, GENO	
APPROVED:		 G. B. MAGPOC JR. Manager, GENO	
DWG. NO. <b>BNVSS-BDC-22.019</b>		SPECS. NO. <b>LuzP23Z1596Sc</b>	
SCALE: NTS		<b>BID DRAWING</b> REV. 0	

REV.	DATE	NATURE OF REVISION	BY	CHKD.	RECD.	APPD.

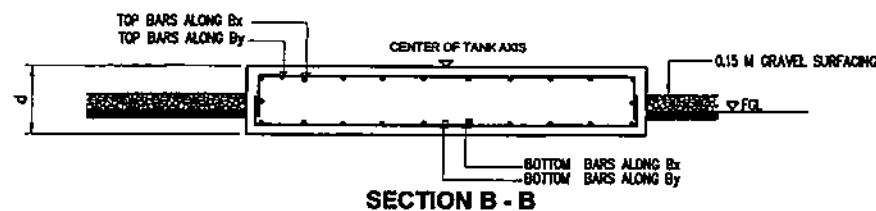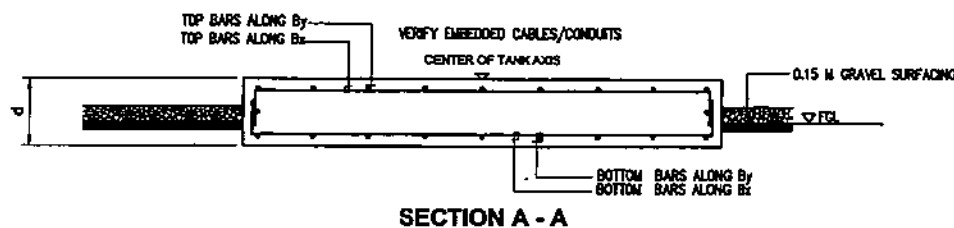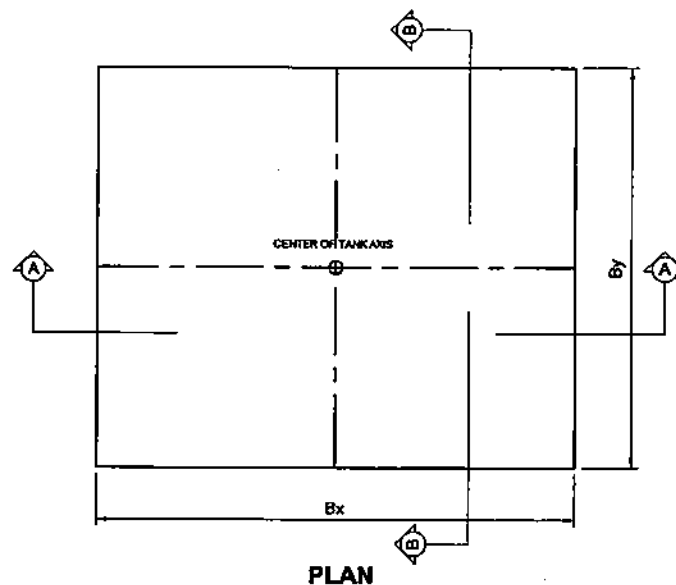

### TYPICAL TRANSFORMER FOUNDATION



SCALE




NTS

#### NOTES:

1. ALL DIMENSIONS ARE IN MILLIMETERS UNLESS OTHERWISE SPECIFIED.
2. THE CONTRACTOR SHALL DESIGN AND CONSTRUCT ALL REINFORCED CONCRETE FOUNDATIONS FOR THE GANTRY AND EQUIPMENT TO BE SUPPLIED BY THE CONTRACTOR INCLUDING ALL OTHER ITEMS THAT REQUIRE FOUNDATION WORKS ALTHOUGH NOT MENTIONED HEREIN BUT ARE INCLUDED TO COMPLETE THE PROJECT.
3. CONCRETE SHALL HAVE A MINIMUM 28-DAY COMPRESSIVE STRENGTH OF 20.7 MPa (3000 PSI).
4. REINFORCING BARS SHALL CONFORM TO THE LATEST REQUIREMENTS OF PHS FOR DSB GRADE 275.
5. SPECIAL FOUNDATION FILL MAY BE INTRODUCED TO ACHIEVE A MINIMUM BEARING CAPACITY OF 144 KPa, IF NEEDED.
6. USE HORIZONTAL PEAK GROUND ACCELERATION OF 0.35G IN DESIGN.
7. USE 280KPH WIND VELOCITY IN DESIGN.
8. ALL ASPECTS OF DESIGN, DETAILING AND CONSTRUCTION OF REINFORCEMENTS SHALL BE IN ACCORDANCE WITH THE LATEST EDITION OF THE ACI CODE.
9. WORK THIS DRAWING WITH SITE DEVELOPMENT PLAN, FOUNDATION LAYOUT AND ELECTRICAL DRAWINGS.

<b>NATIONAL POWER CORPORATION</b> AGHAM ROAD, DIUMAN QUEZON CITY	
PROJECT: SUPPLY, DELIVERY, CONSTRUCTION, INSTALLATION, TESTING AND COMMISSIONING OF 33KV BUKHAYSTA SUBSTATION INCLUDING ELECTRICAL EQUIPMENT OF 33KV FEEDER NO. 2 OF MAGPOG SUBSTATION	
LOCATION: BUKHAYSTA, MARINOUQUE	
<b>TITLE:</b> <b>TYPICAL TRANSFORMER FOUNDATION</b> (PLAN AND SECTIONS)	
DESIGNED: DRAWN: REVIEWED: CHECKED: ELEC. MECH.	SUBMITTED: RECOMMENDED: APPROVED:
DWG. NO. <b>BNVSS-BDC-22.020</b> SPECS. NO. <b>LuzP23Z1596SCe</b>	
<b>BID DRAWING</b>	

REV.	DATE	NATURE OF REVISION	BY	CHKD.	REQD.	APPD.

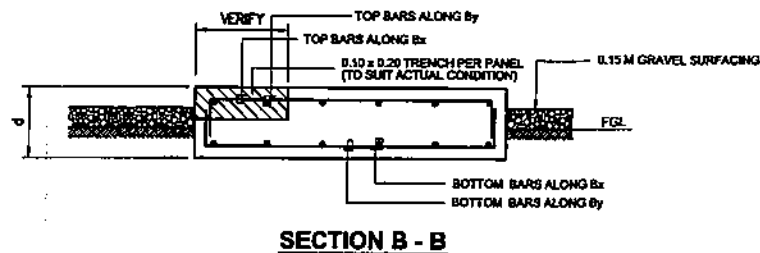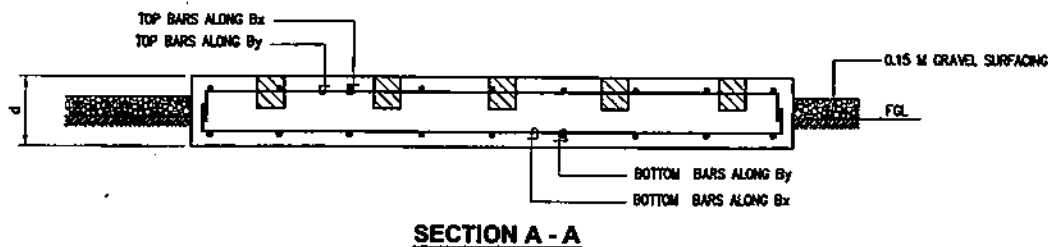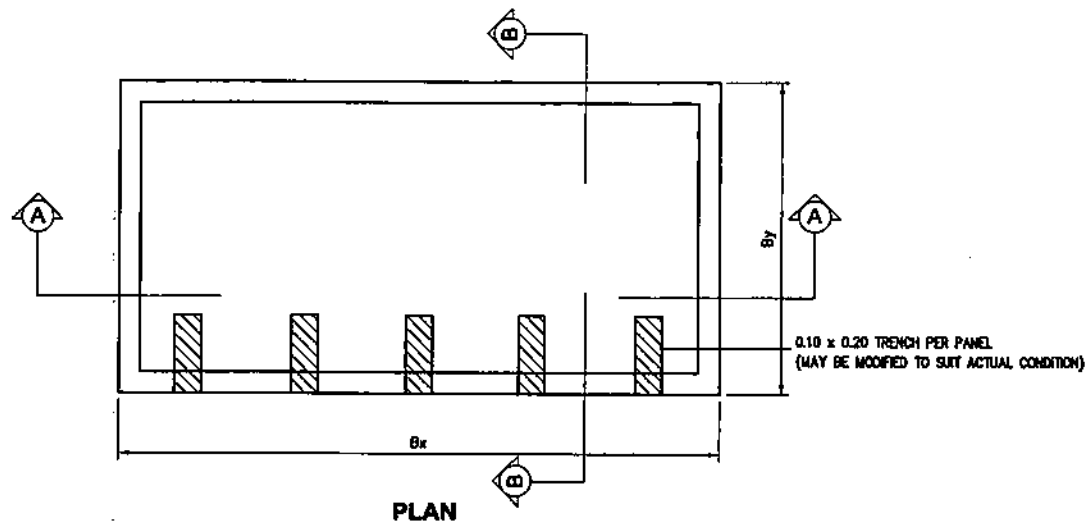

### TYPICAL SWITCHGEAR FOUNDATION



SCALE

NTS

#### NOTES:

1. ALL DIMENSIONS ARE IN MILLIMETERS UNLESS OTHERWISE SPECIFIED.
2. THE CONTRACTOR SHALL DESIGN AND CONSTRUCT ALL REINFORCED CONCRETE FOUNDATIONS FOR THE GANTRY AND EQUIPMENT TO BE SUPPLIED BY THE CONTRACTOR INCLUDING ALL OTHER ITEMS THAT REQUIRE FOUNDATION WORKS ALTHOUGH NOT MENTIONED HEREIN BUT ARE INCLUDED TO COMPLETE THE PROJECT.
3. CONCRETE SHALL HAVE A MINIMUM 28-DAY COMPRESSIVE STRENGTH OF 20.7 MPa (3000 PSI).
4. REINFORCING BARS SHALL CONFORM TO THE LATEST REQUIREMENTS OF PNS FOR USE GRADE 275.
5. SPECIAL FOUNDATION FILL MAY BE INTRODUCED TO ACHIEVE A MINIMUM BEARING CAPACITY OF 144 KPa, IF NEEDED.
6. USE HORIZONTAL PEAK GROUND ACCELERATION OF 0.35G IN DESIGN.
7. USE 260KPH WIND VELOCITY IN DESIGN.
8. ALL ASPECTS OF DESIGN, DETAILING AND CONSTRUCTION OF REINFORCEMENTS SHALL BE IN ACCORDANCE WITH THE LATEST EDITION OF THE ACI CODE.
9. WORK THIS DRAWING WITH SITE DEVELOPMENT PLAN, FOUNDATION LAYOUT AND ELECTRICAL DRAWINGS.

<b>NATIONAL POWER CORPORATION</b> AGHAM ROAD, DILIMAN QUEZON CITY	
PROJECT: SUPPLY, DELIVERY, CONSTRUCTION, INSTALLATION, TESTING AND COMMISSIONING OF MINA BUENAVISTA SUBSTATION INCLUDING ELECTRICAL EQUIPMENT OF BRVY FEEDER NO. 2 OF MAGPOG SUBSTATION	
LOCATION: BUENAVISTA, MARINOUQUE	
<b>TITLE</b> <b>TYPICAL SWITCHGEAR FOUNDATION</b> (PLAN AND SECTIONS)	
DESIGNED: DRAWN: REVIEWED: CHECKED: ELEC. MECH.	SUBMITTED: RECOMMENDED: APPROVED: Manager, OGD
DWG. NO. <b>BNVSS-BDC-22.021</b> SPECS. NO. <b>LuzP23Z1596SCB</b>	
<b>BID DRAWING</b>	


REV.	DATE	NATURE OF REVISION	BY	CHECKED	RECD.	APPD.

SCALE: NTS


REV. 0





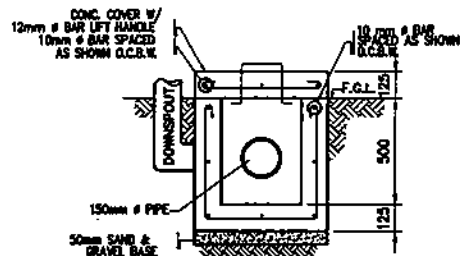

SECTION

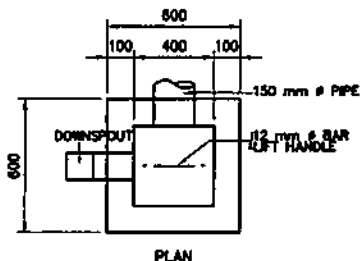


PLAN




CATCH BASIN FOR DOWNSPOUT

SCALE


NTS

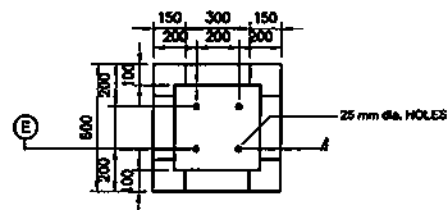

PLAN

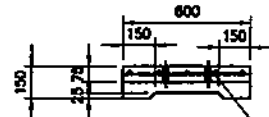

SECTION - F

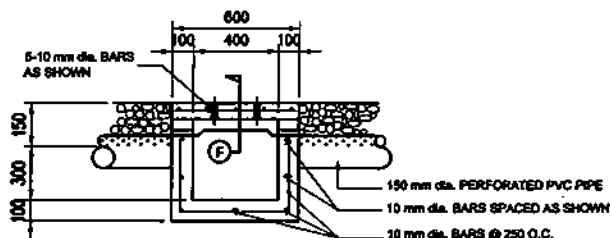


SECTION E




CATCH BASIN FOR INTERSECTING PIPES

SCALE

NTS

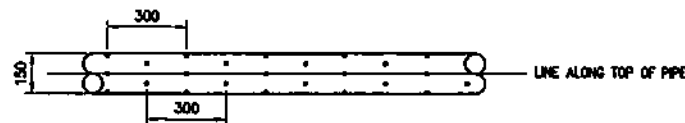

PERFORATION PLAN

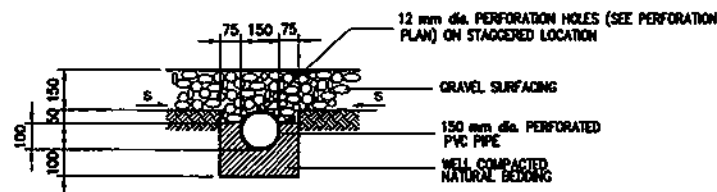

DETAILS



PERFORATED PVC PIPE


SCALE

NTS


### NOTES:

1. ALL DIMENSIONS ARE IN MILLIMETERS UNLESS OTHERWISE INDICATED IN THE DRAWING.
2. MINIMUM COMPRESSIVE STRENGTH OF CONCRETE SHALL BE 20.7MPa AT 28 DAYS PERIOD.
3. ALL REINFORCING STEEL BARS SHALL CONFORM TO THE LATEST REQUIREMENTS OF PHILIPPINE NATIONAL STANDARD FOR DSB GRADE 275.
4. ALLOWABLE BEARING CAPACITY OF SOIL SHALL NOT BE LESS THAN 144KPa AND SHALL BE VERIFIED IN THE FIELD.
5. WORK THIS DRAWING WITH SITE DEVELOPMENT AND DRAINAGE SYSTEM.


OWNER:		<b>NATIONAL POWER CORPORATION</b> AGHAM ROAD, DILIMAN QUEZON CITY	
PROJECT: SUPPLY, DELIVERY, CONSTRUCTION, INSTALLATION, TESTING AND COMMISSIONING OF SIVA BAHAYKETA SUBSTATION INCLUDING ELECTRICAL EQUIPMENT OF SIVA PDSER NO. 2 OF MOPPOG SUBSTATION			
LOCATION: BAHAYKETA, MARBUDQUE			
TITLE: <b>DRAINAGE APPURTENANCES</b> (CB-DS, TRENCHING, CATCH BASIN FOR PPVC PIPES)			
DESIGNED	BY	CHKD	DATE
DRAWN	REVIEWED		SUBMITTED:
CHECKED	APPROVED		RECOMMENDED:
ELEC.	APPROVED:		APPROVED:
MECH.	APPROVED:		APPROVED:
DWG. NO. BNVSS-BDC-22.023		SPECS. NO. LuzP23Z1596Sce	
SCALE: AS SHOWN		BID DRAWING	
REV. DATE		NATURE OF REVISION	
BY		CHKD. RECD. APPD.	
REV. 0			

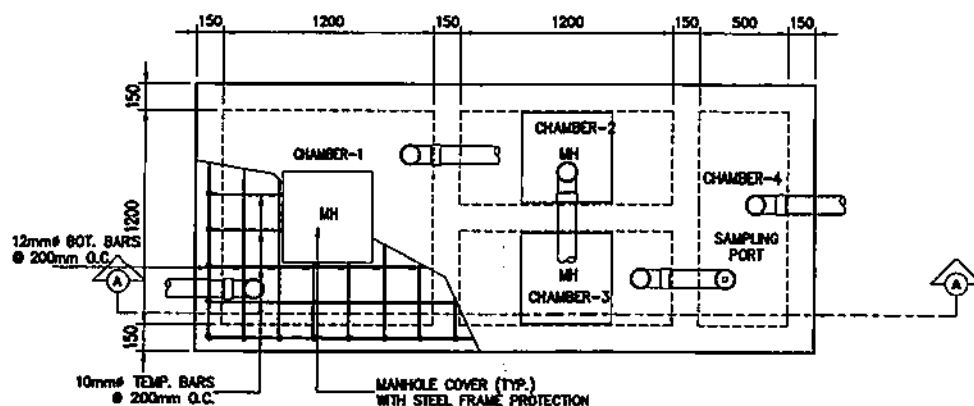


**PLAN**

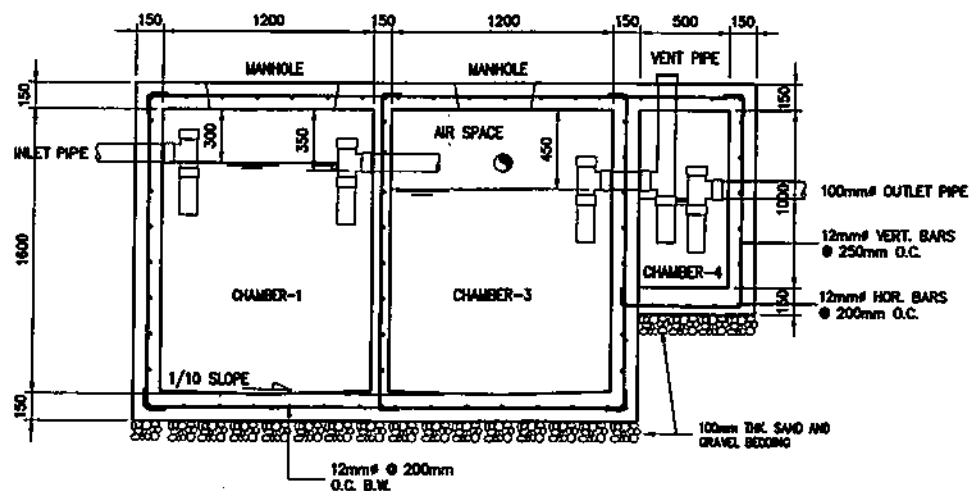

**SECTION 'A'**

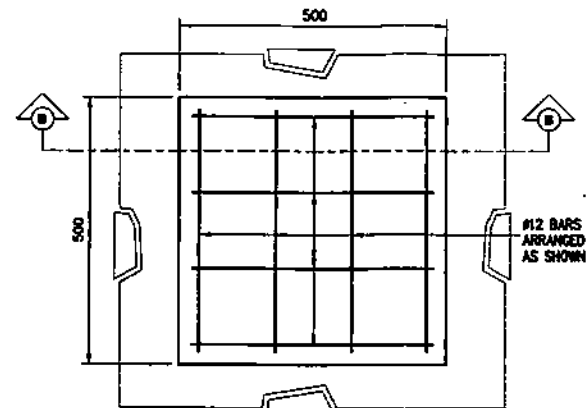

**TYP. MANHOLE COVER**

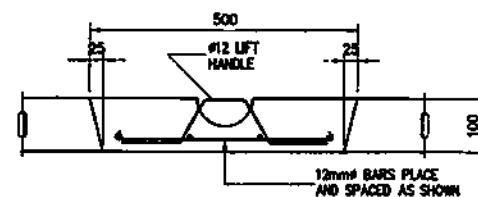







**SECTION 'B'**

**NOTES:**

1. ALL DIMENSIONS ARE IN MILLIMETERS UNLESS OTHERWISE INDICATED.
2. MINIMUM COMPRESSIVE STRENGTH OF CONCRETE SHALL BE 20.70 MPa FOR DRAINAGE APPURTENANT STRUCTURES.
3. ALL REINFORCING STEEL BARS SHALL CONFORM TO THE LATEST REQUIREMENTS OF PHILIPPINE NATIONAL STANDARD FOR DSB GRADE 275.
4. WORK THIS DRAWING WITH SITE DEVELOPMENT AND DRAINAGE SYSTEM.


**SEPTIC TANK**  
SCALE 1:30

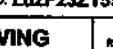OWNER:  <b>NATIONAL POWER CORPORATION</b> AGHAM ROAD, DILIMAN, QUEZON CITY	
PROJECT: SUPPLY, DELIVERY, CONSTRUCTION, INSTALLATION, TESTING AND COMMISSIONING OF BUSA, BUAHAYETA SUBSTATION INCLUDING ELECTRICAL EQUIPMENT OF BUSA FREEDER NO. 2 OF BUCODS SUBSTATION	
LOCATION: BUAHAYETA, MARINQUE	
TITLE: <b>TYPICAL SEPTIC TANK</b> (PLAN, SECTION & DETAILS)	
DESIGNED BY: 	SUBMITTED: <b>H. L. MENDOZA</b> Project Engineer
DRAWN BY: 	RECOMMENDED: <b>A. C. ESPRITU</b> Manager, E&C
REVIEWED BY: 	APPROVED: <b>G. B. MAGPOC JR.</b> Manager, E&C
CHECKED BY: 	MECH. 
DWG. NO.: <b>BNVSS-BDC-22.024</b> SPEC. NO.: <b>LuzP23Z1596Sc0</b>	
SCALE: AS SHOWN <b>BID DRAWING</b> REV. 0	

REV.	DATE	NATURE OF REVISION	BY	CHKD.	RECD.	APPL.
1	0723	UPDATING OF BID DOCUMENTS AS REQUESTED BY END USER				


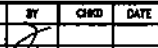
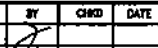
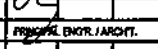
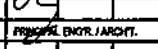
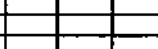
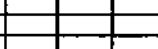
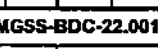
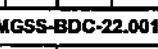
# NOTES:

1. WORK THIS DRAWING WITH ELECTRICAL PLANS EQUIPMENT LAYOUT.
2. IF THERE IS A DISCREPANCY BETWEEN FOUNDATION LAYOUT AND EQUIPMENT LAYOUT, THE EQUIPMENT LAYOUT SHALL GOVERN.

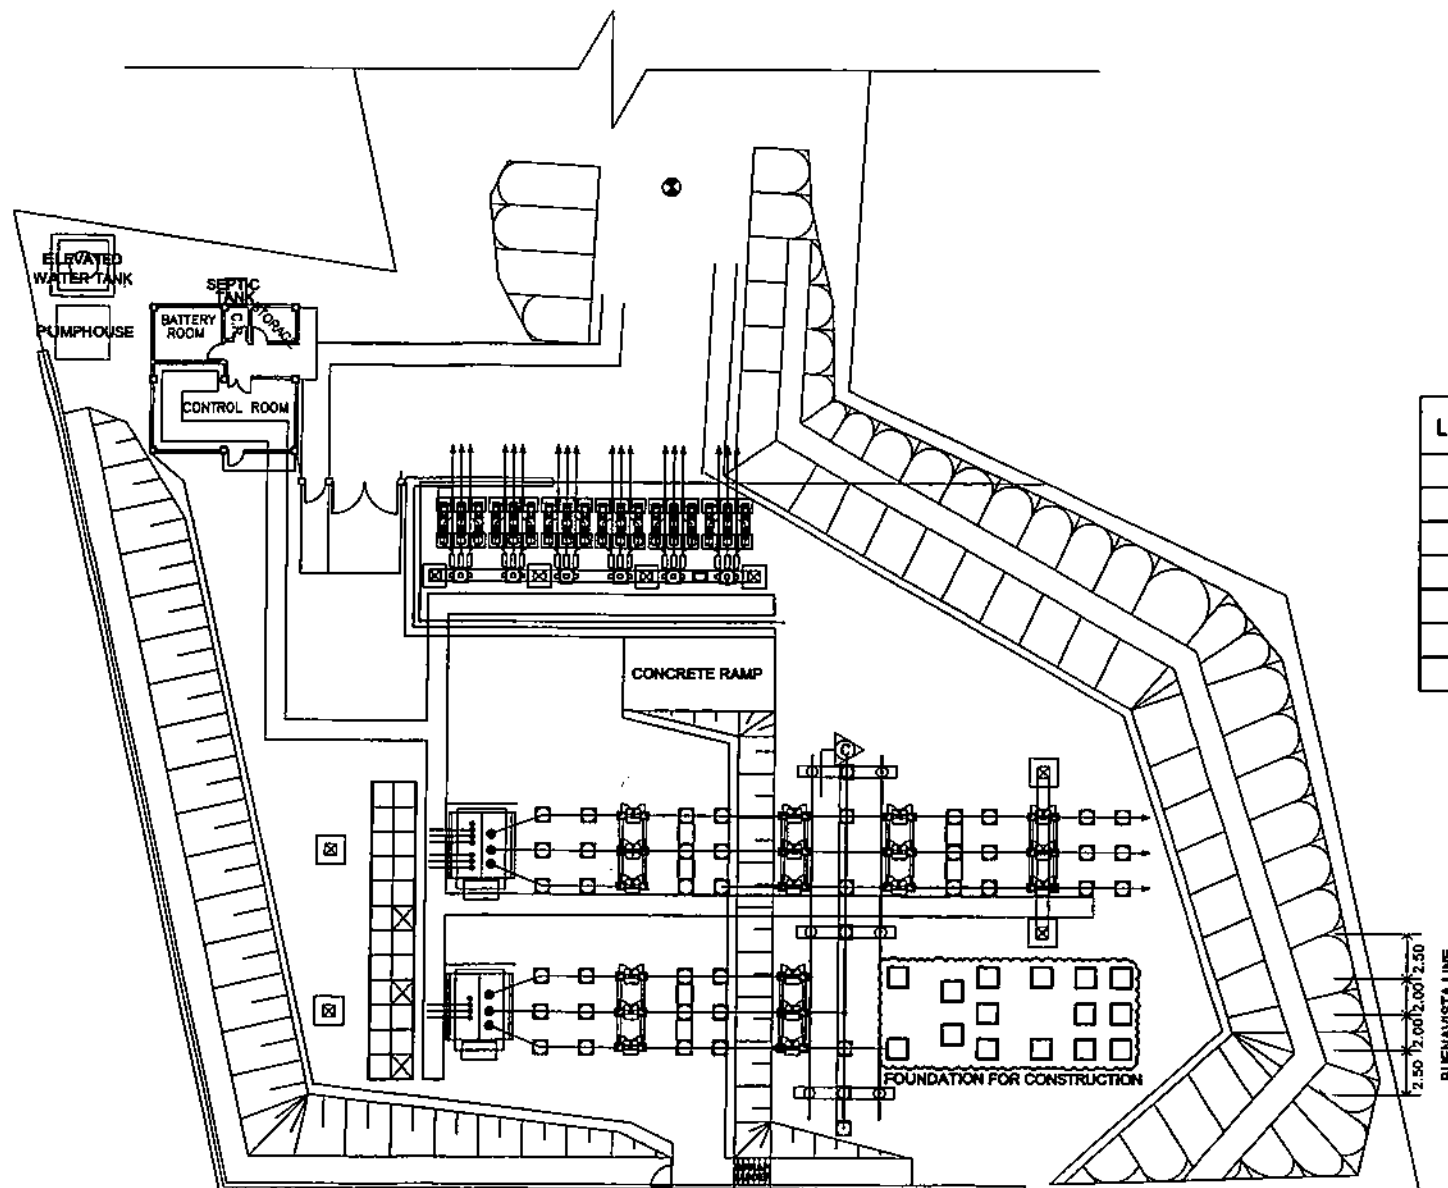

## LIST OF GANTRY & EQUIPMENT STRUCTURES

BS	-	BUS SUPPORT
DS	-	DISCONNECT SWITCH
PCB	-	POWER CIRCUIT BREAKER
CT	-	CURRENT TRANSFORMER
ES	-	EARTH SWITCH
VT	-	VOLTAGE TRANSFORMER
SA	-	SURGE ARRESTER


OWNER:  <b>NATIONAL POWER CORPORATION</b> AGHAM ROAD, DILIMAN QUEZON CITY	
PROJECT: SUPPLY, DELIVERY, CONSTRUCTION, INSTALLATION, TESTING AND COMMISSIONING OF BUSA, BUSBAR, SUBSTATION INCLUDING ELECTRICAL EQUIPMENT OF BAY FEEDER NO. 3 OF MOGPOG SUBSTATION	
LOCATION: MOGPOG, MARIKINA	
TITLE: <b>MOGPOG SUBSTATION (FOUNDATION LAYOUT)</b>	
DESIGNED BY: 	SUBMITTED: 
DRAWN BY: 	RECOMMENDED: 
REVIEWED BY: 	APPROVED: 
CIVIL ARCHT: 	MECH: 
DWG. NO. <b>MGSS-BDC-22.001</b> SPEC. NO. <b>LuzP23Z1596Sc0</b>	
REV. DATE	NATURE OF REVISION
BY	CHKD. RECD. APPD.
SCALE: <b>NTS</b> <b>BID DRAWING</b> REV. <b>0</b>	

**SECTION IX – BID DRAWINGS****SECTION IX – BID DRAWINGS****EW – ELECTRICAL DRAWINGS**

<b><u>DRAWING NO.</u></b>	<b><u>TITLE</u></b>
BNVSS-BDE-22-001	SINGLE LINE DIAGRAM
BNVSS-BDE-22-002	240 VAC & 125VDC AUXILIARY
BNVSS-BDE-22-003	EQUIPMENT LAYOUT
BNVSS-BDE-22-004	SECTION DETAILS
BNVSS-BDE-22-005	GROUNDING SYSTEM
BNVSS-BDE-22-006	CABLE TRENCH AND LAYOUT
BNVSS-BDE-22-007	CONDUIT LAYOUT
BNVSS-BDE-22-008	PERIMETER LIGHTING AND POWER LAYOUT
BNVSS-BDE-22-009	VOICE AND DATA SYSTEM
BNVSS-BDE-22-010	VIDEO SURVEILLANCE SYSTEM
BNVSS-BDE-22-011	PANEL LAYOUT
BNVSS-BDE-22-012	CONTROL HOUSE LIGHTING LAYOUT
BNVSS-BDE-22-013	CONTROL HOUSE POWER LAYOUT
BNVSS-BDE-22-014	GUARDHOUSE ENTRANCE GATE AND PUMPHOUSE LIGHTING & POWER LAYOUT
BNVSS-BDE-22-015	LOAD SCHEDULE & RISER DIAGRAM OF LPPB
BNVSS-BDE-22-016	VIDEO SURVEILLANCE SYSTEM RISER DIAGRAM
BNVSS-BDE-22-017	VOICE & DATA SYSTEM RISER DIAGRAM
BNVSS-BDE-22-018	AUTOMATION/CONTROL SYSTEM ARCHITECTURE
BNVSS-BDE-22-019	LIGHTING FIXTURE DETAILS

SECTION IX - BID DRAWINGS

BNVSS-BDE-22-020	PERIMETER LIGHTING CONTROLLER
MGSS-BDE-22-001	SINGLE LINE DIAGRAM
MGSS-BDE-22-002	EQUIPMENT LAYOUT
MGSS-BDE-22-003	CONDUIT LAYOUT
MGSS-BDE-22-004	SECTION DETAILS
MGSS-BDE-22-005	PANEL LAYOUT

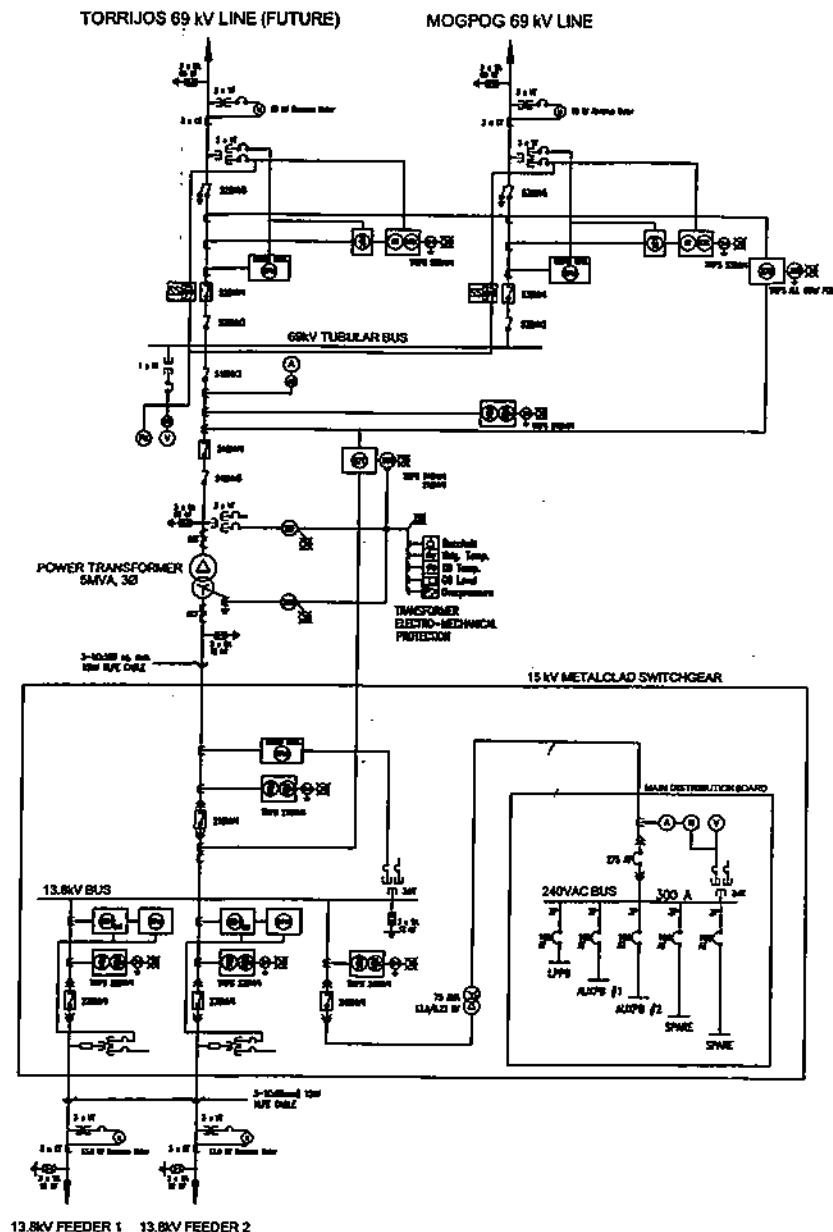






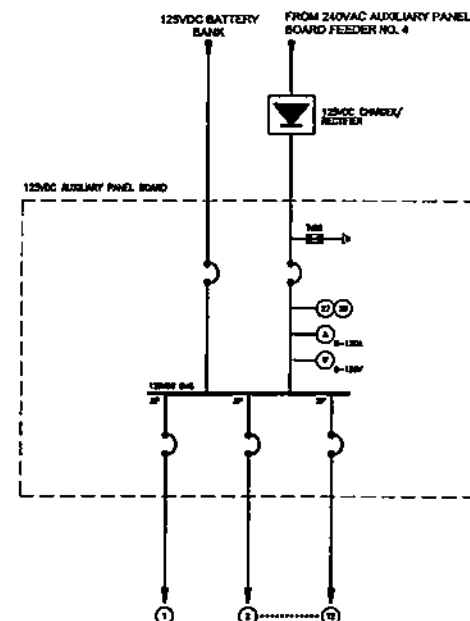
# NOTES:


- SUBSTATION SYSTEM REQUIREMENTS DRAWING ARE INDICATIVE AND FOR BIDDING PURPOSES ONLY. ACTUAL SYSTEM ARCHITECTURE SHALL BE DETERMINED BY THE CONTRACTOR BASED ON THE ACTUAL REQUIREMENTS. DESIGN CALCULATIONS SHALL BE SUBMITTED FOR NPC'S REVIEW AND APPROVAL.
- ALL EQUIPMENT/COMPONENT, ETC. NOT INDICATED IN THE DRAWING BUT ARE REQUIRED FOR THE EFFICIENT AND PROPER OPERATION OF THE SYSTEM SHALL BE INCLUDED IN THE CONTRACTOR SCOPE OF WORK AT NO ADDITIONAL COST TO NPC.
- THE CONTRACTOR IS REQUIRED TO CONDUCT SITE INSPECTION AND ASSESS THE EXTENT OF THE WORKS NEEDED TO IMPLEMENT THE PROJECT COMPLETELY AND EFFICIENTLY.
- THE DETAILED DESIGN AND CALCULATION FOR THE REQUIRED NUMBER OF EQUIPMENT FOR INDOOR AND OUTDOOR INSTALLATION SHALL BE SUBMITTED FOR NPC'S REVIEW AND APPROVAL.

# LEGEND:

- 21/73 - DISTANCE PROTECTION WITH RECLOSING RELAY
- 50/51 - PHASE OVERCURRENT RELAY
- 50M/51M - RESIDUAL OVERCURRENT RELAY
- 23/27 - SYNCHRO/VOLTAGE CHECK RELAY
- 30 - ALARM/ANNUNCIATOR
- 51G - GROUND OVERCURRENT RELAY
- 58F - OVERFLUDDING RELAY
- 87G - GROUND DIRECTIONAL RELAY
- 87 - PHASE DIRECTIONAL RELAY
- 68 - POWER SWING BLOCKING RELAY
- 68B - BUS LOCK-OUT RELAY
- 87B - BUS DIFFERENTIAL RELAY
- 86T - TRANSFORMER LOCK-OUT RELAY
- 87T - TRANSFORMER DIFFERENTIAL RELAY
- 94 - AUXILIARY TRIPPING RELAY
- CT - COMBINED INSTRUMENT TRANSFORMER
- CT - CURRENT TRANSFORMER
- VT - VOLTAGE TRANSFORMER
- FM - FREQUENCY METER
- SA - SURGE ARRESTER
- SS - SYNCHRONIZING SWITCH
- OPM - DIGITAL POWER METER
- WVR - VAR METER
- W - WATT METER
- WH - WATTHOUR METER
- A - AMMETER
- AS - AMMETER SWITCH
- V - VOLTMETER
- VS - VOLTMETER SWITCH


OWNER: 		NATIONAL POWER CORPORATION AGHAM ROAD, DILIMAN QUEZON CITY	
PROJECT: SUPPLY, DELIVERY, CONSTRUCTION, INSTALLATION, TESTING AND COMMISSIONING OF 5MVA, 69KV/13.8KV SUBSTATION INCLUDING ELECTRICAL EQUIPMENT OF 69KV FEEDER NO. 1 OF MOGPOG SUBSTATION			
LOCATION: BURENAYSTA, MARINOUQUE			
TITLE: <b>SINGLE LINE DIAGRAM</b>			
DESIGNED	BY	CHKD	DATE
DRAWN	MDCE		
REVIEWED	PRINCIPAL ENGR./ARCHT.		
CIVIL/ARCHT			
ELEC			
MECH			
SUBMITTED: 		RECOMMENDED: 	
APPROVED: 		RECOMMENDED: 	
DWG. NO. <b>BNVSS-BDE-22.001</b>		SPECS. NO. <b>LuzP23Z1596SC6</b>	
SCALE: <b>NTS</b>		BID DRAWING	
		REV. 0	




OWNER:		 <b>NATIONAL POWER CORPORATION</b> AGHAM ROAD, DILIMAN QUEZON CITY	
PROJECT: SUPPLY, DELIVERY, CONSTRUCTION, INSTALLATION, TESTING AND COMMISSIONING OF 15MVA SUBSTATION SUBSTATION INCLUDING ELECTRICAL EQUIPMENT OF WWF FEEDER NO. 2 OF MAGPOC SUBSTATION			
LOCATION: SUBANAYITA, MARINODQUE			
TITLE:			
<b>240 VAC &amp; 125 VDC AUXILIARY</b>			
DESIGNED	BY	CHKD	DATE
DRAWN	MDCE		
REVIEWED	MDCE		
CHECKED	PRINCIPAL ENGR./ARCHT.		
BLEC.			
MECH.			
SUBMITTED:		R/P VERAR <i>(Signature)</i> Project Engineer / EEO	
RECOMMENDED:		C. Z. C. LUGOD, JR. <i>(Signature)</i> Manager, EEO	
APPROVED:		G. S. MAGPOC, JR. <i>(Signature)</i> Manager, EEO	
DWG. NO. <b>BNVSS-BDE-22.002</b>		SPECS. NO. <b>LuzP2321596Sca</b>	
SCALE: <b>NTS</b>		<b>BID DRAWING</b>	
		REV. <b>0</b>	






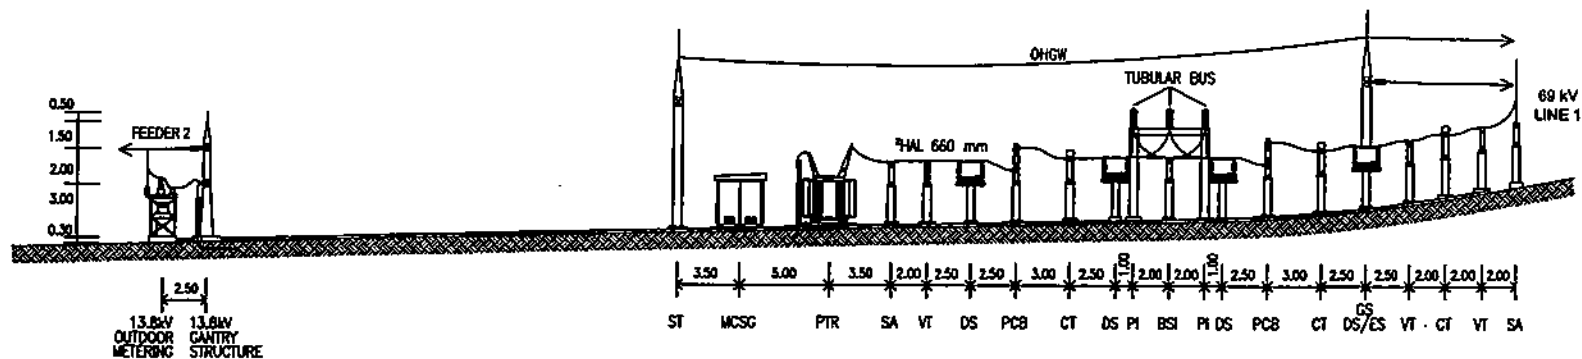


SECTION A-A

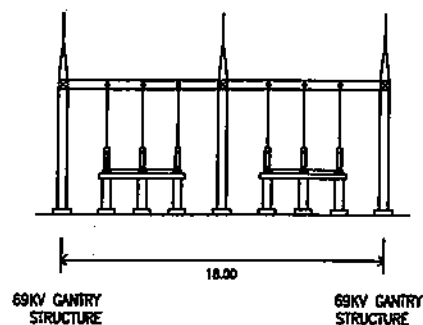

SECTION B-B

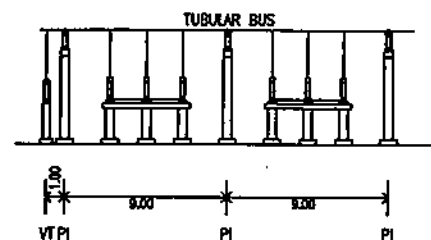


SECTION C-C

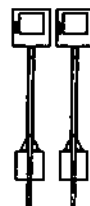


SECTION D-D

NOTES:

1. ALL DIMENSION ARE IN METERS UNLESS OTHERWISE SPECIFIED.

OWNER:				<b>NATIONAL POWER CORPORATION</b> AGHAM ROAD, DILIMAN QUEZON CITY	
PROJECT: SUPPLY, DELIVERY, CONSTRUCTION, INSTALLATION, TESTING AND COMMISSIONING OF 69KV BUENAVISTA SUBSTATION INCLUDING ELECTRICAL EQUIPMENT OF 69KV FEEDER NO. 2 OF MOCPOG SUBSTATION					
LOCATION: BUENAVISTA, MARINOUQUE					
TITLE: <b>SECTION DETAILS</b>					
DESIGNED	BY	CHKD	DATE	SUBMITTED	<i>[Signature]</i> R/P. VERAR Principal Engineer A, E&C
DRAWN	MOCE				
REVIEWED	PRINCIPAL ENGR. / ARCHT.			RECOMMENDED	<i>[Signature]</i> C. E. LUGON, JR. Manager, E&C
CIVIL/ARCHT				APPROVED	<i>[Signature]</i> G. B. MAGPOC, JR. Manager, E&C
ELEC.					
MECH.					
DWG. NO. <b>BNVSS-BDE-22.004</b>			SPECS. NO. <b>LuzP23Z1596Sce</b>		
SCALE: <b>NTS</b>			<b>BID DRAWING</b>		REV. <b>0</b>

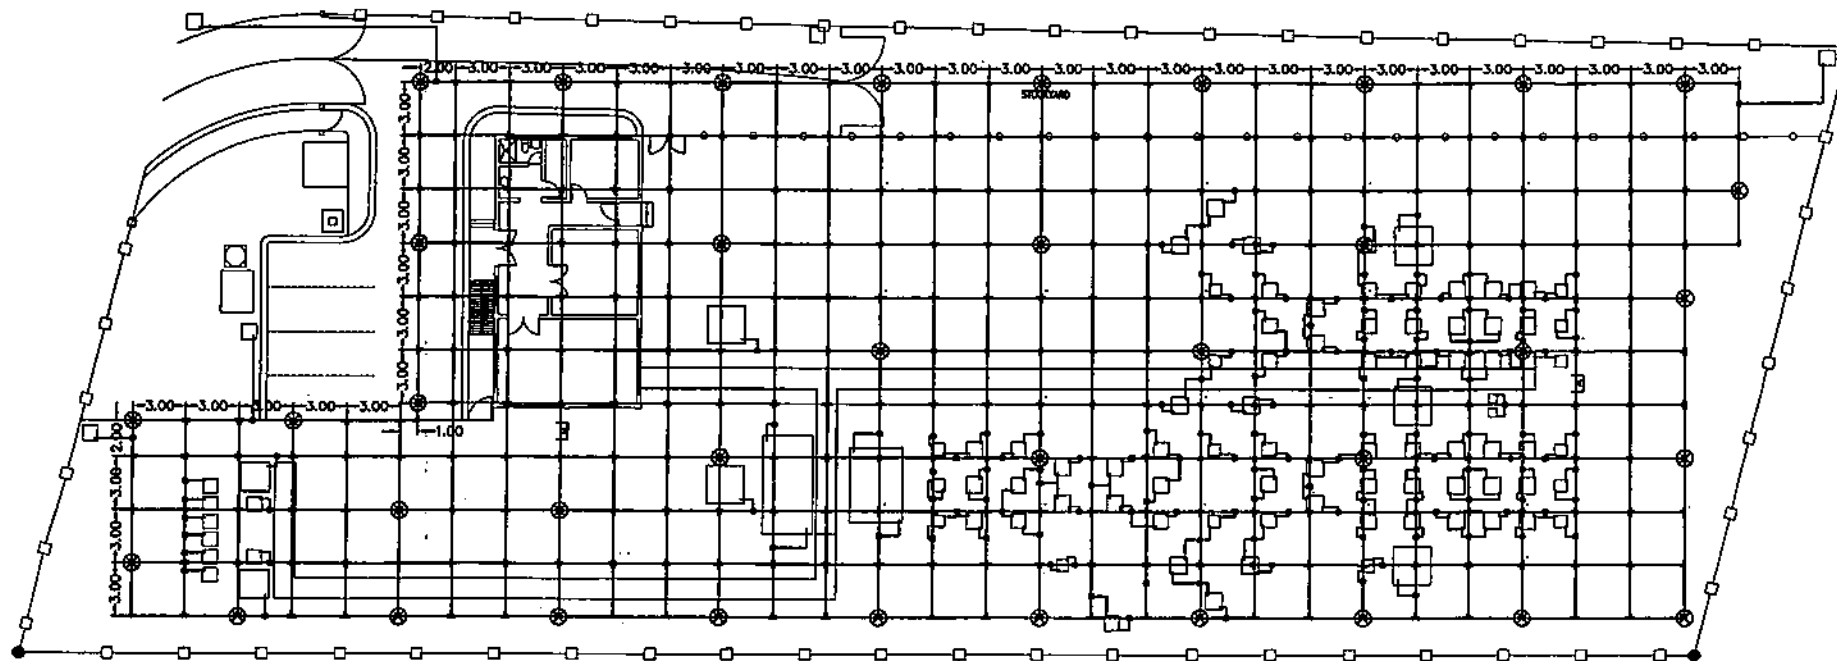


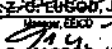



# NOTES:

1. ALL DIMENSIONS ARE IN METERS UNLESS OTHERWISE SPECIFIED.
2. GROUNDING MAT SHALL BE BURIED TO 0.6M DEPTH.
3. ALL MAJOR ELECTRICAL EQUIPMENT SHALL BE CONNECTED TO THE GROUNDING MAT BY 2X100 SQ.MM. PVC INSULATED COPPER CONDUCTOR.
4. SECLUSION FENCE INCLUDING THE PERIMETER LIGHTING POLES SHALL BE CONNECTED TO THE GROUNDING MAT.
5. EQUIPMENT INSIDE THE CONTROL HOUSE SHALL BE PROPERLY CONNECTED TO THE GROUNDING MAT.
6. ALL EQUIPMENT NOT SHOWN BUT REQUIRED TO BE GROUNDED AS PER NPC SPECIFICATIONS SHALL BE CONNECTED TO THE GROUNDING MAT.

# LEGENDS:

- 100 MM. SQ. BARE STRANDED COPPER
- ⊗ — GROUND ROD CONNECTION
- + — CROSS-WELD CONNECTION
- T — T-WELD CONNECTION
- ⊥ — WELD CONNECTION OF EQPT. TO GROUNDING MAT.
- SECLUSION FENCE
- ⊞ — TEST PIT

OWNER:		 <b>NATIONAL POWER CORPORATION</b> AGHAM ROAD, DILIMAN QUEZON CITY	
PROJECT: SUPPLY, DELIVERY, CONSTRUCTION, INSTALLATION, TESTING AND COMMISSIONING OF BUKA BUKAYASTA SUBSTATION INCLUDING ELECTRICAL EQUIPMENT OF BUKA BUKAYASTA NO. 1 OF MOOPDO SUBSTATION			
LOCATION: BUKAYASTA, MARINOGUAS			
TITLE: <b>GROUNDING SYSTEM</b>			
DESIGNED	BY	CHKD	DATE
DRAWN	MODE		
REVIEWED	PRINCIPAL ENGR. / ARCHT.	RECOMMENDED	 <b>R.P. VERAR</b> Principal Engineer A, E&CO
CIVIL/ARCHT		APPROVED	 <b>C.E. EUSEO, JR.</b> Manager, E&CO
ELEC			 <b>G.B. MAGPOC, JR.</b> Manager, DDO
MECH			
DWG. NO. <b>BNVSS-BDE-22.005</b>		SPEC. NO. <b>LuzP23Z1596Sc0</b>	
SCALE: <b>NTS</b>		<b>BID DRAWING</b> REV. <b>0</b>	

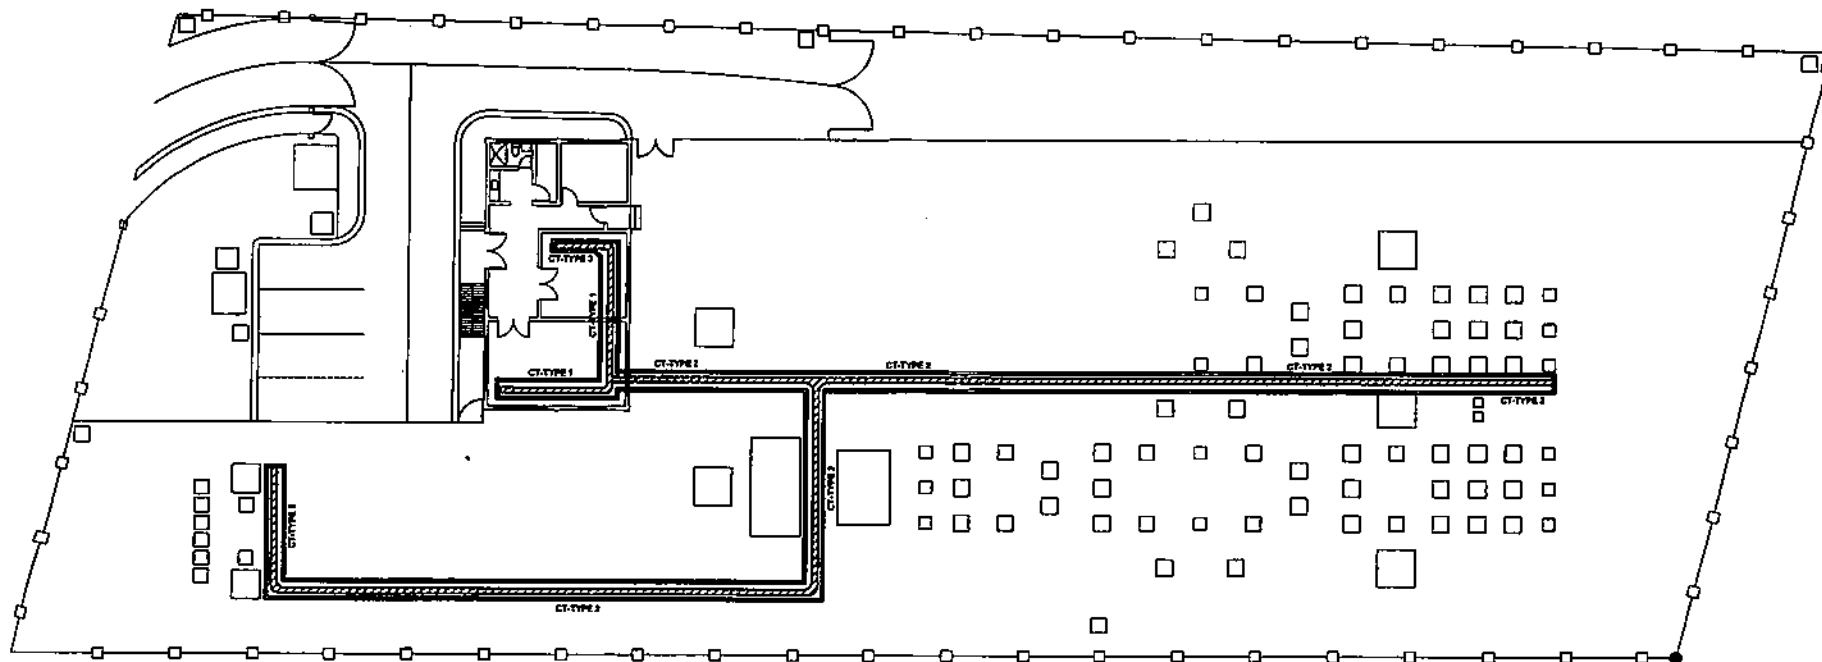


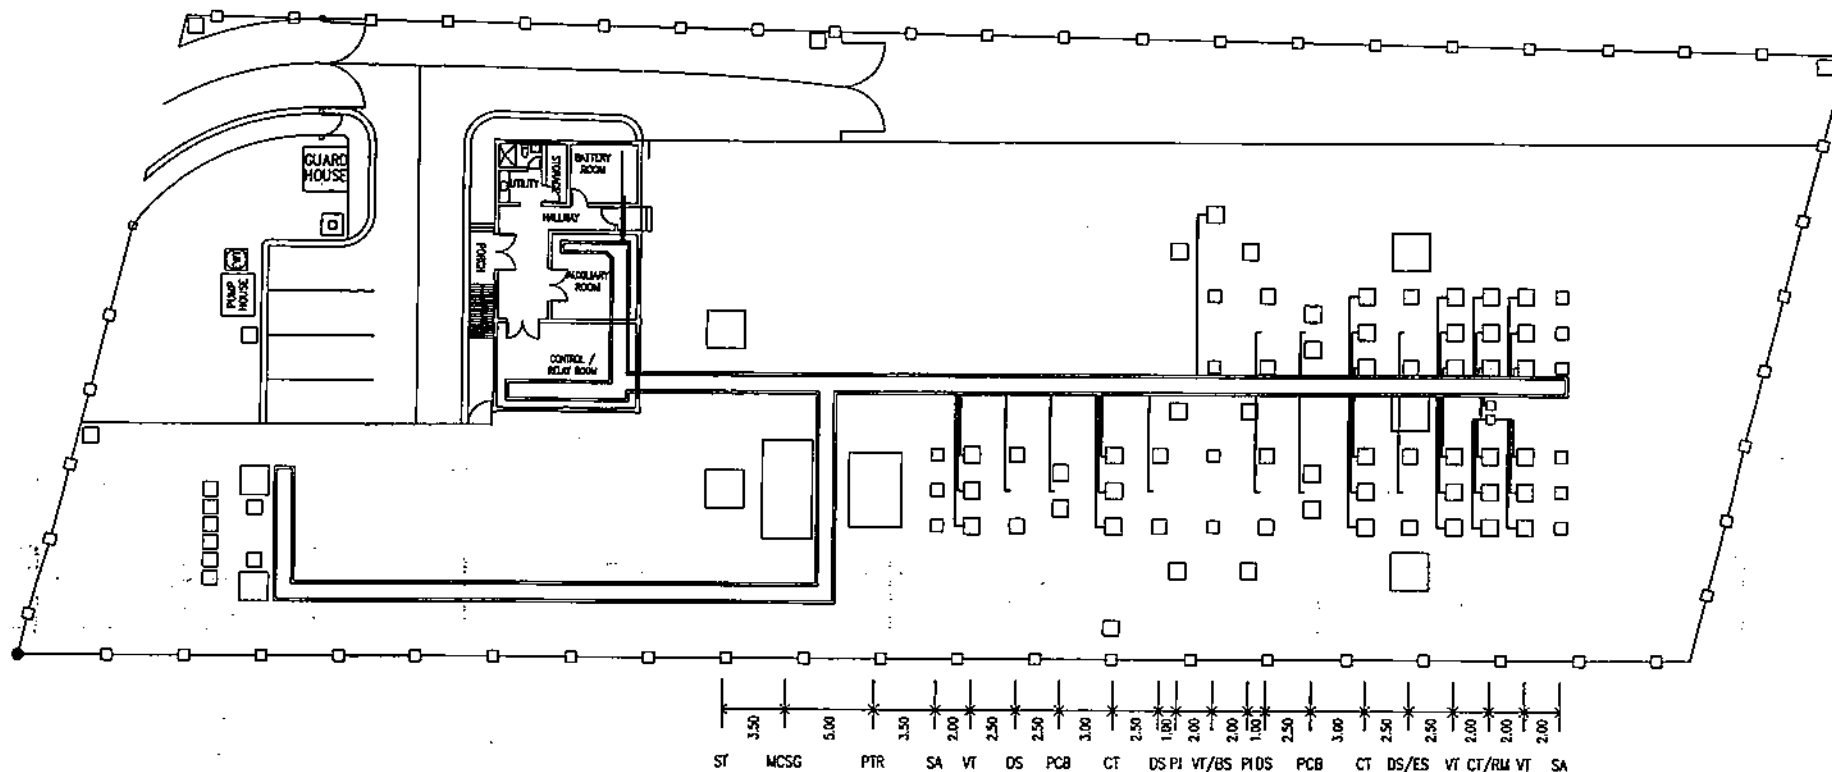
#### NOTES:

1. ALL DIMENSIONS ARE IN METERS UNLESS OTHERWISE SPECIFIED.
2. CABLE TRAY SHALL BE ST-300, ST-400 OR AS INDICATED.
3. CABLE TRAY SUPPORT SHALL BE SPACED 1.50 METERS APART.
4. THE CONDUIT SHALL BE UPVC CONDUIT, THICK WALL, SCH. 40 AND RED ORANGE IN COLOR.
5. CONDUITS ARE SCHEMATIC, ACTUAL RUNS SHALL BE DETERMINED DURING INSTALLATIONS.
6. THE CONTRACTOR SHALL SUBMIT DETAILED CONDUIT INSTALLATION PROCEDURE TO BE APPROVED BY NPC.

#### LEGENDS:

- CABLE TRAY (STRAIGHT TYPE)
- ⊥ CABLE TRAY (HORIZONTAL TEE TYPE)
- ⌋ CABLE TRAY (90° HORIZONTAL ELBOW)
- ⌋ CABLE TRAY (30° HORIZONTAL ELBOW)

OWNER:		 <b>NATIONAL POWER CORPORATION</b> AGHAM ROAD, DILIMAN QUEZON CITY	
PROJECT: SUPPLY, DELIVERY, CONSTRUCTION, INSTALLATION, TESTING AND COMMISSIONING OF 11KV BUKHAYISTA SUBSTATION INCLUDING ELECTRICAL EQUIPMENT OF 11KV FEEDER NO. 2 OF BONGPOD SUBSTATION			
LOCATION: BUKHAYISTA, MARINECLIFF			
TITLE: <b>CABLE TRENCH &amp; TRAY LAYOUT</b>			
DESIGNED	BY	CHKD	DATE
DRAWN	MODE		
REVIEWED	PRINCIPAL ENGR. / ARCHT.		
CIVIL/ARCHT.			
ELEC.			
MECH.			
SUBMITTED:		R.P. VERAR Principal Engineer - E&C	
RECOMMENDED:		G. B. MAGPOC, JR. Manager, E&C	
APPROVED:		G. B. MAGPOC, JR. Manager, E&C	
DWG. NO. <b>BNVSS-BDE-22.006</b>		SPECS. NO. <b>LuzP23Z1596Sc6</b>	
SCALE: <b>NTS</b>		<b>BID DRAWING</b> REV. 0	



# NOTES:



1. ALL DIMENSIONS ARE IN METERS UNLESS OTHERWISE SPECIFIED.
2. ALL WORKS SHALL BE DONE IN ACCORDANCE WITH THE PROVISION OF THE LATEST EDITION OF THE PHILIPPINE ELECTRICAL CODE, THE EXISTING LOCAL ORDINANCE AND RULES AND REGULATIONS OF LOCAL AUTHORITY.
3. THE CONDUITS SHALL BE uPVC CONDUIT, THICK WALL, SCH 40 AND RED ORANGE IN COLOR.
4. CONDUITS ARE SCHEMATIC. ACTUAL RUNS SHALL BE DETERMINED DURING INSTALLATIONS.
5. THE CONTRACTOR SHALL SUBMIT DETAILED CONDUIT INSTALLATION PROCEDURE TO BE APPROVED BY NPC.


# LEGENDS:

— CONDUIT

# CONDUIT SCHEDULE:

FOR PCB: 2x50 mm. # uPVC  
FOR DS: 2x50 mm. # uPVC  
FOR CT: 2x50 mm. # uPVC  
FOR VT: 2x50 mm. # uPVC  
FOR RM: 2x25 mm. # uPVC  
FOR BR: 2x32 mm. # uPVC

OWNER:				NATIONAL POWER CORPORATION AGHAM ROAD, DILIMAN QUEZON CITY	
PROJECT: SUPPLY, DELIVERY, CONSTRUCTION, INSTALLATION, TESTING AND COMMISSIONING OF SIYA SUBSTATION INCLUDING ELECTRICAL EQUIPMENT OF SIYA FEEDER NO. 2 OF MAGPOG SUBSTATION					
LOCATION: BULANAYITA, MARINQUE					
TITLE: CONDUIT LAYOUT					
DESIGNED	BY	CHKD	DATE	SUBMITTED:	
DRAWN	MOBY				
REVIEWED	PRINCIPAL ENGR./ARCHT.			RECOMMENDED:	C. Z. C. LUGOD, JR. Manager, E&C
CHIEF ARCHT.				APPROVED:	G. B. MAGPOC, JR. Manager, E&C
ELEC.					
MECH.					
DWG. NO. BNVSS-BDE-22.007			SPECS. NO. LuzP23Z1588Sc8		
SCALE: NTS		BID DRAWING			REV. 0

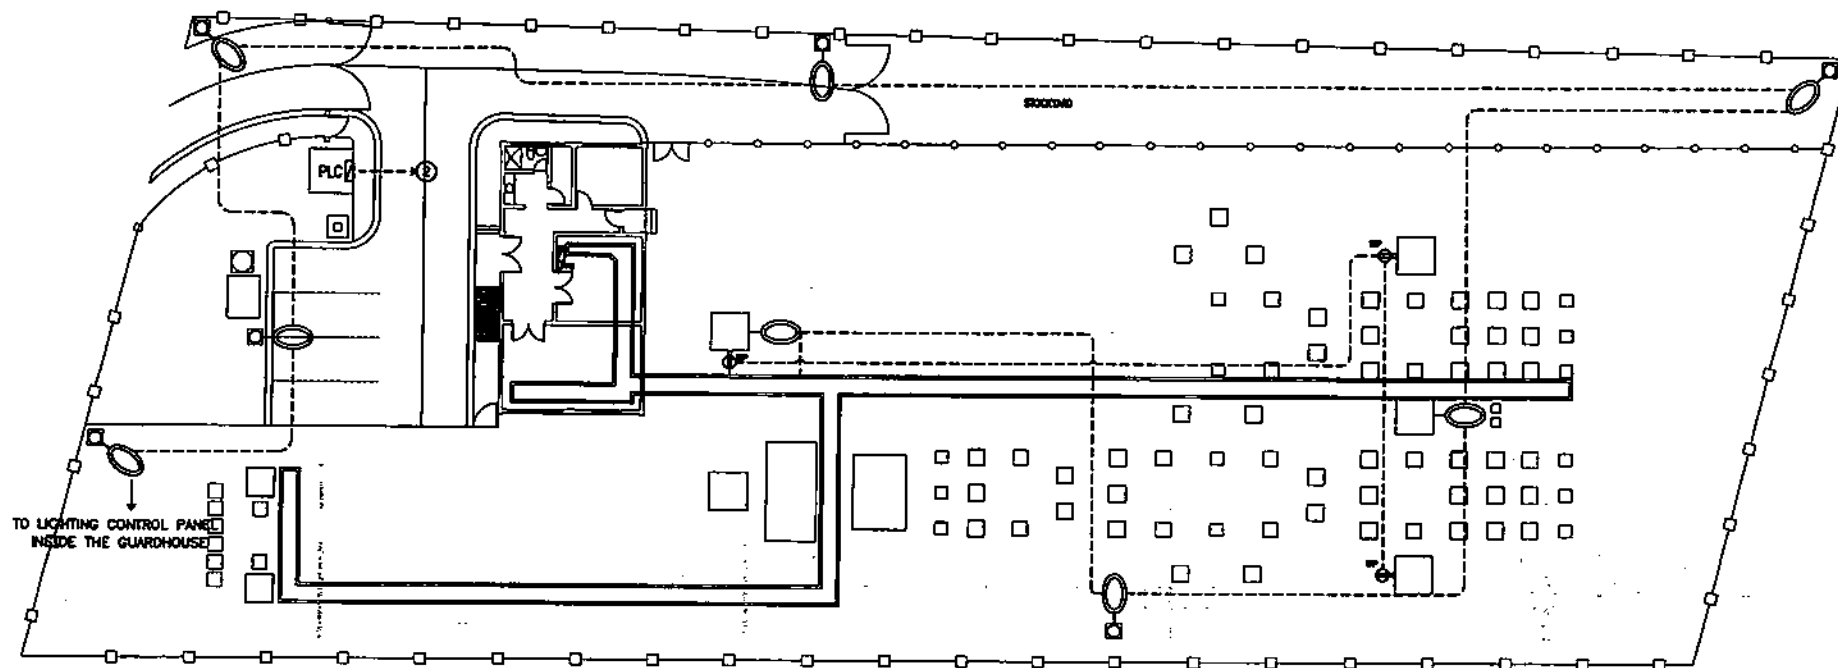


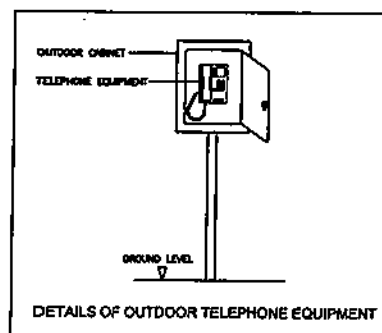
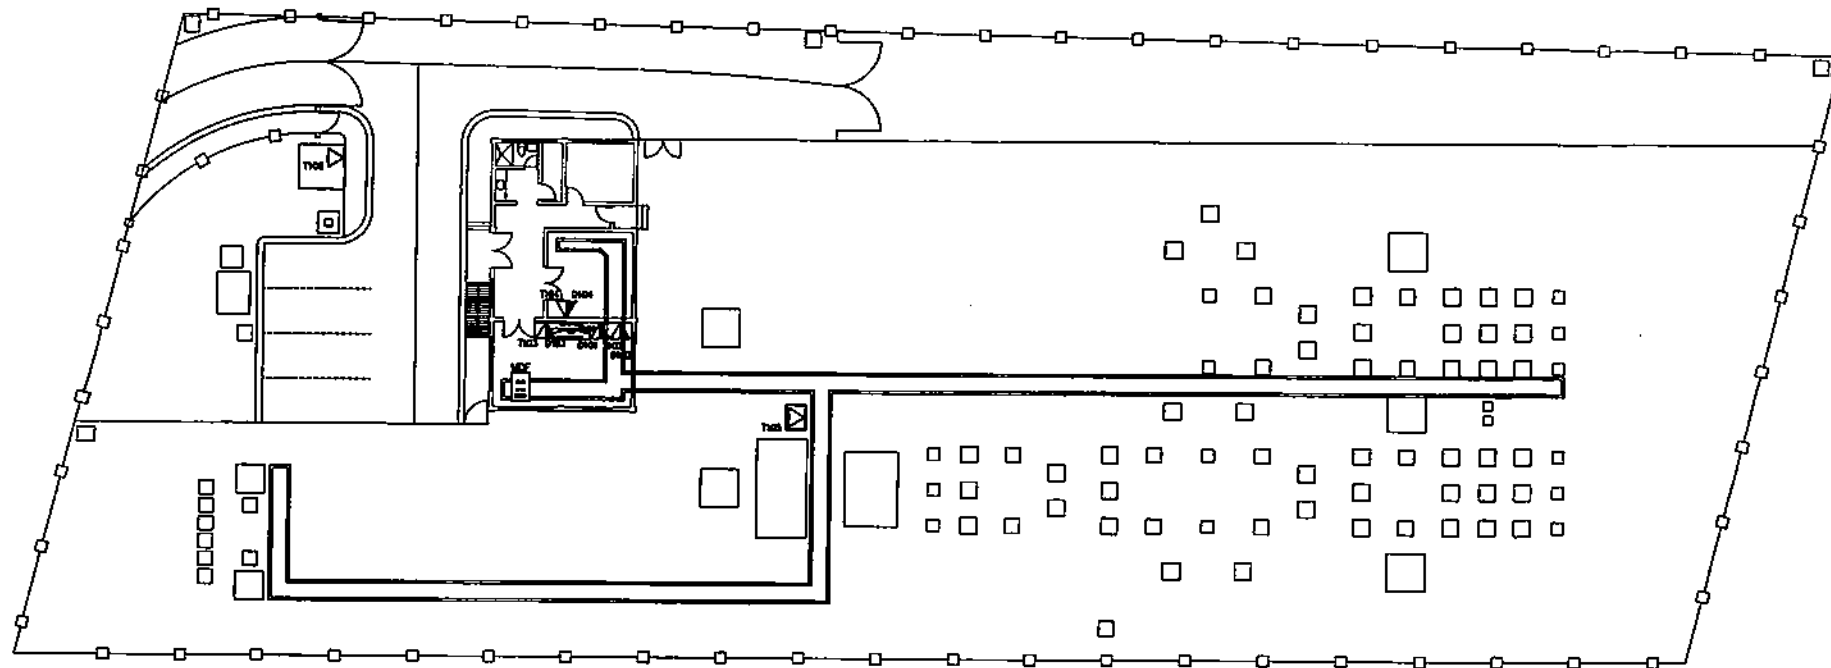
#### NOTES:

1. FIXTURES AND CONDUIT RUNS ARE INDICATIVE ONLY. ACTUAL LOCATION OF RUNS SHALL BE DETERMINED IN THE FIELD.
2. JUNCTION BOXES SHALL BE PROVIDED WHENEVER DEEMED NECESSARY.
3. ALL WIRES SHALL BE TYPE THHN/THWN-2 600 V INSULATION, STRANDED COPPER CONDUCTOR.
4. CONDUIT SHALL BE UPVC CLASS A, UNLESS OTHERWISE INDICATED.
5. SAMPLES OF MATERIALS AND LATEST CATALOGUE OF FIXTURES, ACCESSORIES AND EQUIPMENT SPECIFIED HEREIN SHALL BE SUBMITTED TO EDCO FOR VERIFICATION AND APPROVAL BEFORE PURCHASE AND INSTALLATION.
6. ALL WORKS SHALL CONFORM WITH THE LATEST PROVISIONS OF THE PHILIPPINE ELECTRICAL CODE.

#### LEGENDS:

- - FIXTURE TYPE K
- ⊖ - FIXTURE TYPE M
- ⊕ - DUPLEX CONVENIENCE OUTLET, WEATHER PROOF
- - LIGHTING AND POWER PANELBOARD
- - CIRCUIT RUNNING UNDERGROUND
- ⊞ - PERIMETER LIGHTING CONTROLLER







OWNER:				<b>NATIONAL POWER CORPORATION</b> AGHAM ROAD, DILIMAN QUEZON CITY	
PROJECT: SUPPLY, DELIVERY, CONSTRUCTION, INSTALLATION, TESTING AND COMMISSIONING OF BAYA SUBSTATION SUBSTATION INCLUDING ELECTRICAL EQUIPMENT OF 40KV FEEDER NO. 2 OF BODPOD SUBSTATION					
LOCATION: BAHAYBAYTA, MARINQUE					
TITLE: <b>PERIMETER LIGHTING AND POWER LAYOUT</b>					
DESIGNED	BY	CHKD	DATE	SUBMITTED:	<i>[Signature]</i> R. P. VERAR
DRAWN				RECOMMENDED:	<i>[Signature]</i> Z. C. LUGOD, JR.
REVIEWED	PRINCIPAL ENGR. / ARCHT.			APPROVED:	<i>[Signature]</i> G. B. MAGPOC, JR.
CHIEF ARCHT.				Manager, ELEC.	
ELEC.				Manager, ELEC.	
MECH.				Manager, MECH.	
DWG. NO. <b>BNVSS-BDE-22.008</b>				SPECS. NO. <b>LuzP23Z1596Sc</b>	
SCALE: <b>NTS</b>		<b>BID DRAWING</b>			REV. <b>0</b>





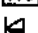



# NOTES:

1. ALL CABLE RUNS SHALL BE CONTINUOUS AND NO SPICES ARE ALLOWED IN CONDUITS AND CABLE TRAYS.
2. VOICE CABLE RUNS SHALL BE TERMINATED DIRECTLY TO THE KRONE LSA TERMINAL.
3. DATA CABLE RUNS SHALL BE TERMINATED DIRECTLY TO THE ETHERNET SWITCH.

# LEGENDS:

- MDF  
 - MAIN DISTRIBUTION FRAME
- IPPABX  
 - 8-LOCAL IP-PRIVATE AUTOMATIC BRANCH TELEPHONE SYSTEM
- ITC  
 - TELEPHONE TERMINAL CABINET
-  - 2-PORT FACEPLATE WITH SHUTTER FOR VOICE AND INFORMATION OUTLET (I/O)
-  - RJ45 VOICE INFORMATION OUTLET (I/O)
-  - RJ45 DATA INFORMATION OUTLET (I/O)

OWNER		 <b>NATIONAL POWER CORPORATION</b> AGHAM ROAD, DILMAN QUEZON CITY	
PROJECT: SUPPLY, DELIVERY, CONSTRUCTION, INSTALLATION, TESTING AND COMMISSIONING OF BIVA BUREAU/STA SUBSTATION INCLUDING ELECTRICAL EQUIPMENT OF BIVY FEEDER NO. 3 OF MOGPOG SUBSTATION			
LOCATION: BUREAU/STA, MARBOQUE			
TITLE: <b>VOICE AND DATA SYSTEM</b>			
DESIGNED	BY	CHKD	DATE
DRAWN			
REVIEWED	PRINCIPAL ENGR./ARCHT.		SUBMITTED: 
CHLARCHT			RECOMMENDED: 
ELEC.			APPROVED: 
MECH.			
DWG. NO. BNVSS-BDE-22.009		SPEC. NO. LuzP23Z1596Sce	
SCALE: NTS		BID DRAWING	
		REV. 0	

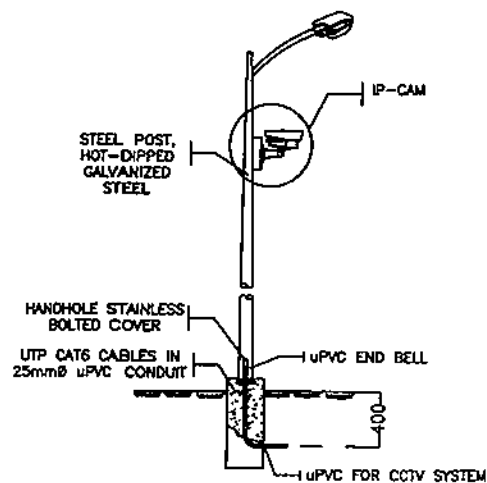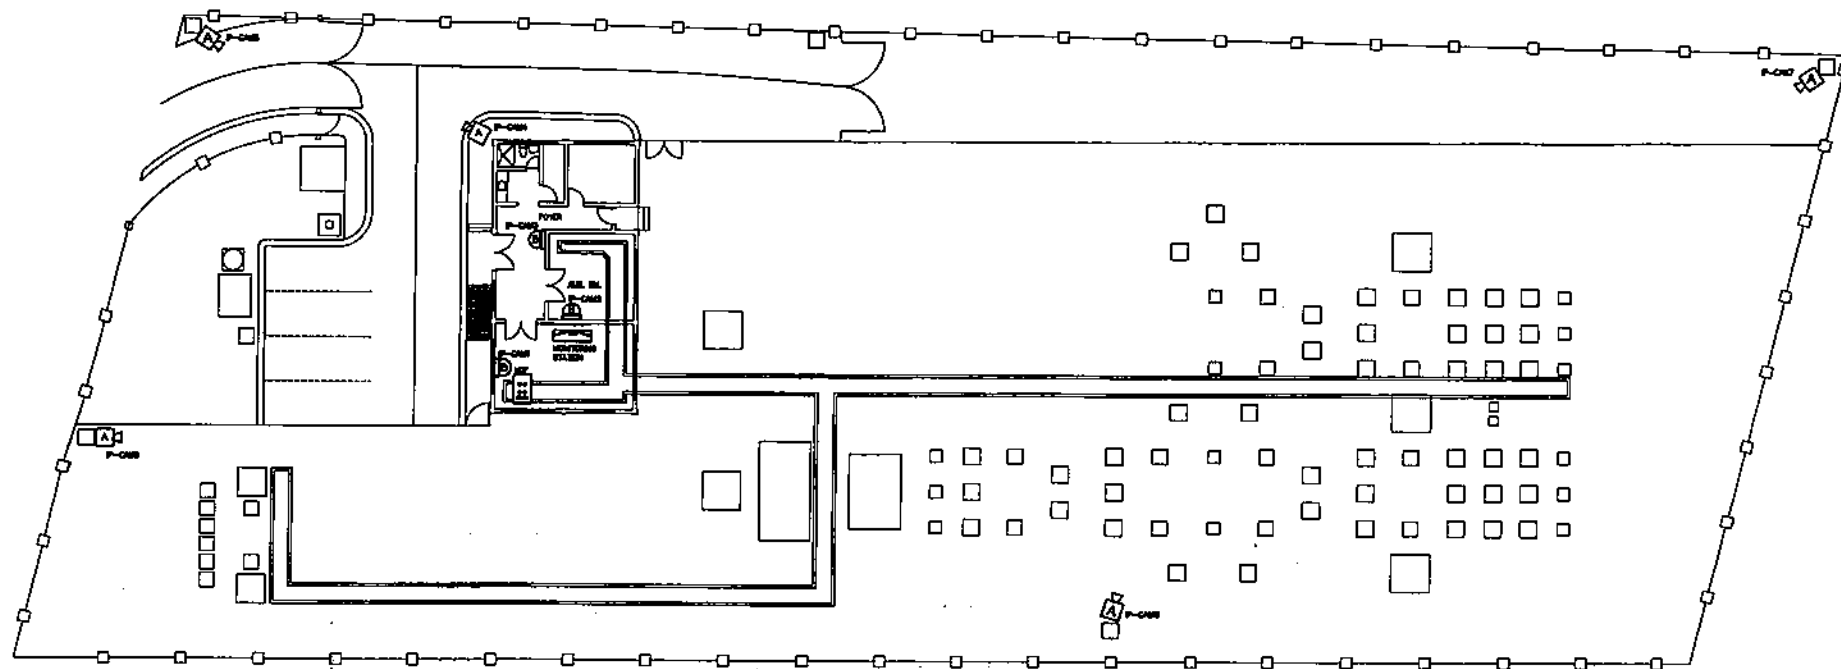


# NOTES:

1. ALL CABLE RUNS SHALL BE CONTINUOUS AND NO SPICES ARE ALLOWED IN CONDUITS AND CABLE TRAYS.
2. VOICE CABLE RUNS SHALL BE TERMINATED DIRECTLY TO THE KROME LSA TERMINAL.
3. DATA CABLE RUNS SHALL BE TERMINATED DIRECTLY TO THE ETHERNET SWITCH.

# LEGENDS:

- MDF**  
 - MAIN DISTRIBUTION FRAME
- GIGABIT POE SWITCH**  
 - GIGABIT POE SWITCH
- 1U CABLE DUCT**  
 - 1U CABLE DUCT
- B-CHANNEL NETWORK VIDEO RECORDER (NVR) 2 - 1 X 8TB NAS DRIVE**  
 - B-CHANNEL NETWORK VIDEO RECORDER (NVR) 2 - 1 X 8TB NAS DRIVE
- 5MP DOME TYPE IP-CAMERA (POE) WITH 4 X 4 WP SPlicing PVC BOX**  
 - 5MP DOME TYPE IP-CAMERA (POE) WITH 4 X 4 WP SPlicing PVC BOX
- 5MP BULLET TYPE IP-CAMERA (POE) WITH 4 X 4 WP SPlicing PVC BOX**  
 - 5MP BULLET TYPE IP-CAMERA (POE) WITH 4 X 4 WP SPlicing PVC BOX

OWNER: <b>NATIONAL POWER CORPORATION</b> AGHAM ROAD, DILIMAN QUEZON CITY	
PROJECT: SUPPLY, DELIVERY, CONSTRUCTION, INSTALLATION, TESTING AND COMMISSIONING OF BIPA, BUDAYISTA SUBSTATION INCLUDING ELECTRICAL EQUIPMENT OF BREV PORDER NO. 1 OF BUDAYISTA SUBSTATION	
LOCATION: BUDAYISTA, MARBOLONGUE	
TITLE: <b>VIDEO SURVEILLANCE SYSTEM</b>	
DESIGNED:	SUBMITTED:
DRAWN:	RECOMMENDED:
REVIEWED:	APPROVED:
CIVIL/ARCHT:	MECH:
ELEC:	
DWG. NO. <b>BNVSS-BDE-22.010</b> SPECS. NO. <b>LuzP23Z1596Sc0</b>	
SCALE: <b>NTS</b>	<b>BID DRAWING</b> REV. <b>0</b>

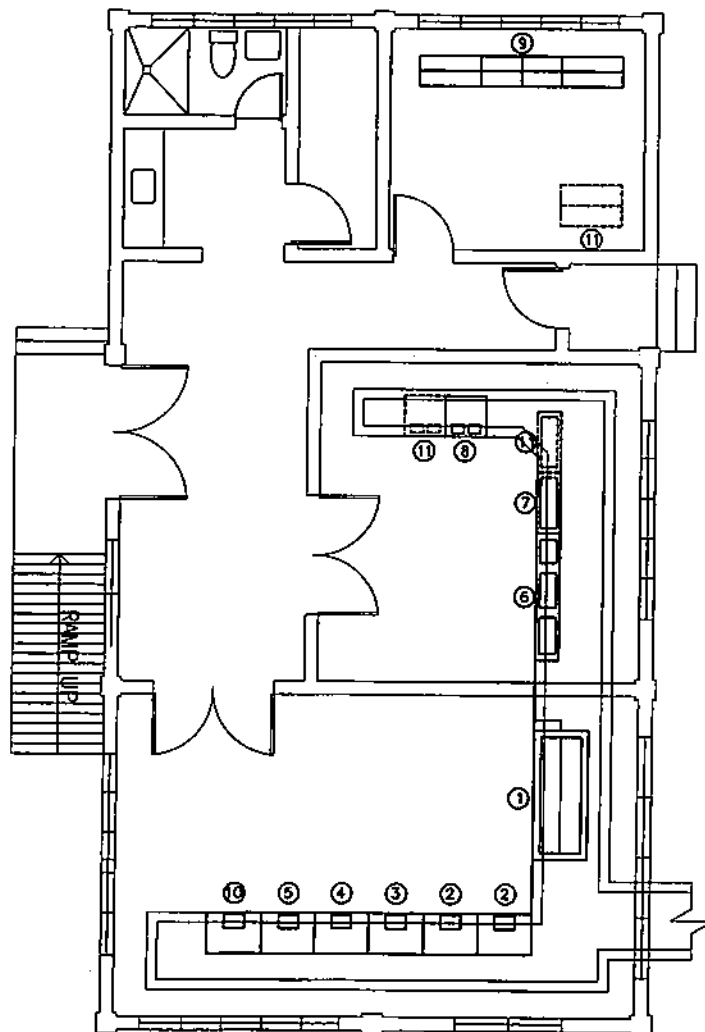





# NOTES:


1. ALL DIMENSIONS ARE IN METERS UNLESS OTHERWISE SPECIFIED.
2. SIZES AND LOCATION OF PANELS ARE INDICATIVE ONLY. ACTUAL LOCATION SHALL BE DETERMINED BY THE CONTRACTOR FOR NPC APPROVAL.

# LEGENDS:

- ① - MAIN CONTROL SWITCHBOARD (69KV and 13.8KV)
- ② - LINE PROTECTION PANEL
- ③ - BUS PROTECTION PANEL
- ④ - TRANSFORMER PROTECTION PANEL
- ⑤ - TRANSFORMER OLTC PANEL
- ⑥ - 230 VAC STATION AUXILIARY PANEL
- ⑦ - 125 VDC AUXILIARY PANEL
- ⑧ - 125 VDC RECTIFIER/CHARGER
- ⑨ - 125 VDC STORAGE BATTERIES
- ⑩ - MAIN DISTRIBUTION FRAME
- ⑪ - (FUTURE EXPANSION)

OWNER:				<b>NATIONAL POWER CORPORATION</b> AGHAM ROAD, DILIMAN QUEZON CITY							
PROJECT: SUPPLY, DELIVERY, CONSTRUCTION, INSTALLATION, TESTING AND COMMISSIONING OF BUNTA BUNTA SUBSTATION INCLUDING ELECTRICAL EQUIPMENT OF BUNTA FEEDER NO. 2 OF MOPOD SUBSTATION											
LOCATION: BUNTA, MARINOUQUE											
TITLE: <b>PANEL LAYOUT</b>											
DESIGNED	MODE	BY	CHKD	DATE	SUBMITTED:  R. P. VERAR Manager, E&C RECOMMENDED:  C. C. LUGOD, JR. Manager, E&C APPROVED:  G. S. MAGPOC, JR. Manager, E&C						
DRAWN	MODE										
REVIEWED	PRINCIPAL ENGR. / ARCHT.										
CIVIL/ARCHT											
ELEC.											
MECH.											
DWG. NO. <b>BNVSS-BDE-22.011</b>			SPCS. NO. <b>LuzP23Z1596Sc0</b>								
REV.	DATE	NATURE OF REVISION		BY	CHKD.	RECD.	APPD.	SCALE: <b>NTS</b>	<b>BID DRAWING</b>		REV. <b>0</b>



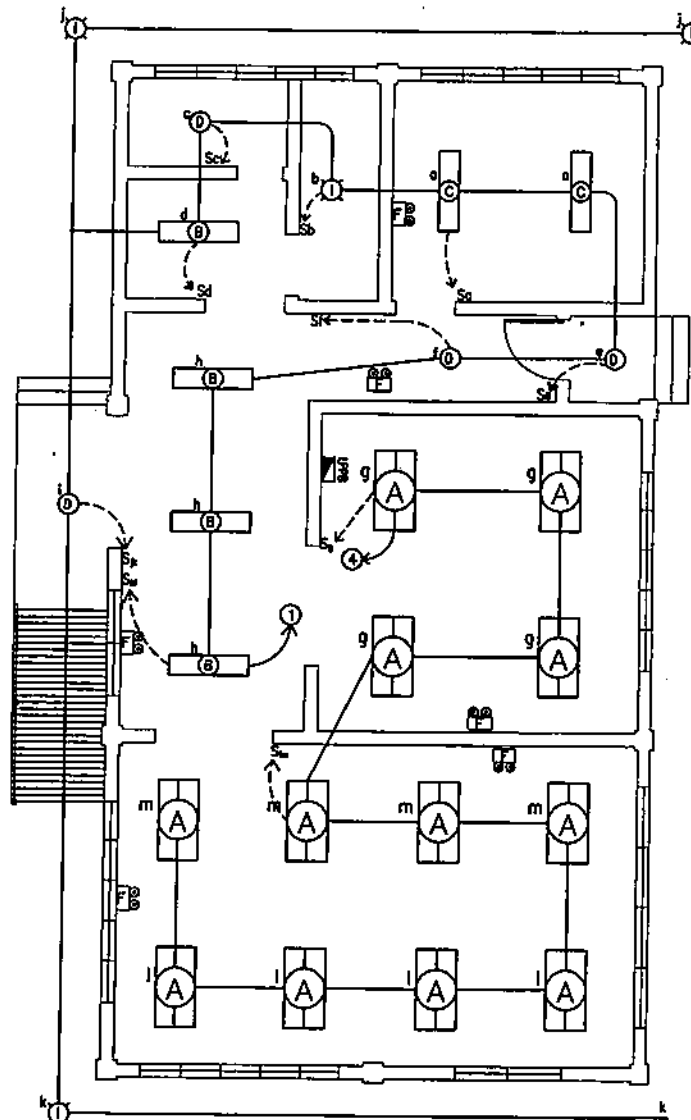






# NOTES:

1. FIXTURES AND CONDUIT RUNS ARE INDICATIVE ONLY. ACTUAL LOCATION OF RUNS SHALL BE DETERMINED IN THE FIELD.
2. ALL LIGHTING SWITCHES SHALL BE MOUNTED 1.37 m ABOVE FINISHED FLOOR.
3. JUNCTION BOXES SHALL BE PROVIDED WHENEVER DEEMED NECESSARY.
4. ALL WIRES SHALL BE TYPE THHN/THWN-2 600 V INSULATION, STRANDED COPPER CONDUCTOR.
5. CONDUIT SHALL BE uPVC CLASS A, UNLESS OTHERWISE INDICATED.
6. EMERGENCY LIGHTING SHALL BE CONNECTED TO 230 Vdc EMERGENCY LIGHTING OUTLET.
7. SAMPLES OF MATERIALS AND LATEST CATALOGUE OF FIXTURES, ACCESSORIES AND EQUIPMENT SPECIFIED HEREIN SHALL BE SUBMITTED TO EECOD FOR VERIFICATION AND APPROVAL BEFORE PURCHASE AND INSTALLATION.
8. ALL WORKS SHALL CONFORM WITH THE LATEST PROVISIONS OF THE PHILIPPINE ELECTRICAL CODE.

## LEGENDS:

- [A] - FIXTURE TYPE A
- [B] - FIXTURE TYPE B
- [C] - FIXTURE TYPE C
- [F] - FIXTURE TYPE F
- [O] - FIXTURE TYPE O
- [I] - FIXTURE TYPE I
- S2 - 2-GANG SWITCH
- S1 - 1-GANG SWITCH

OWNER:		 <b>NATIONAL POWER CORPORATION</b> AGHAM ROAD, DILMAN QUEZON CITY	
PROJECT: SUPPLY, DELIVERY, CONSTRUCTION, INSTALLATION, TESTING AND COMMISSIONING OF BNVA BUKAYARISTA SUBSTATION INCLUDING ELECTRICAL EQUIPMENT OF 4KV FEEDER NO. 2 OF BOCOD SUBSTATION			
LOCATION: BUKAYARISTA, MARINOUKUL			
TITLE: <b>CONTROL HOUSE LIGHTING LAYOUT</b>			
DESIGNED	BY	CHKD	DATE
DRAWN	MOCK		
REVIEWED	PRINCIPAL ENGR./ARCHT.		
CIVIL/ARCHT			
ELEC.			
MECH.			
SUBMITTED:		 <b>R.P. VERAR</b> Project Engineer & EECOD	
RECOMMENDED:		 <b>C. Z. C. LUGOD, JR.</b> Manager, EECOD	
APPROVED:		 <b>G. S. MAGPOC, JR.</b> Manager, EECOD	
DWG. NO. <b>BNVSS-BDE-22.012</b>		SPECS. NO. <b>LuzP23Z1596Sc</b>	
REV.	DATE	NATURE OF REVISION	BY
CHKD	RECD	APPD	
SCALE: NTS		<b>BID DRAWING</b>	
		REV. 0	

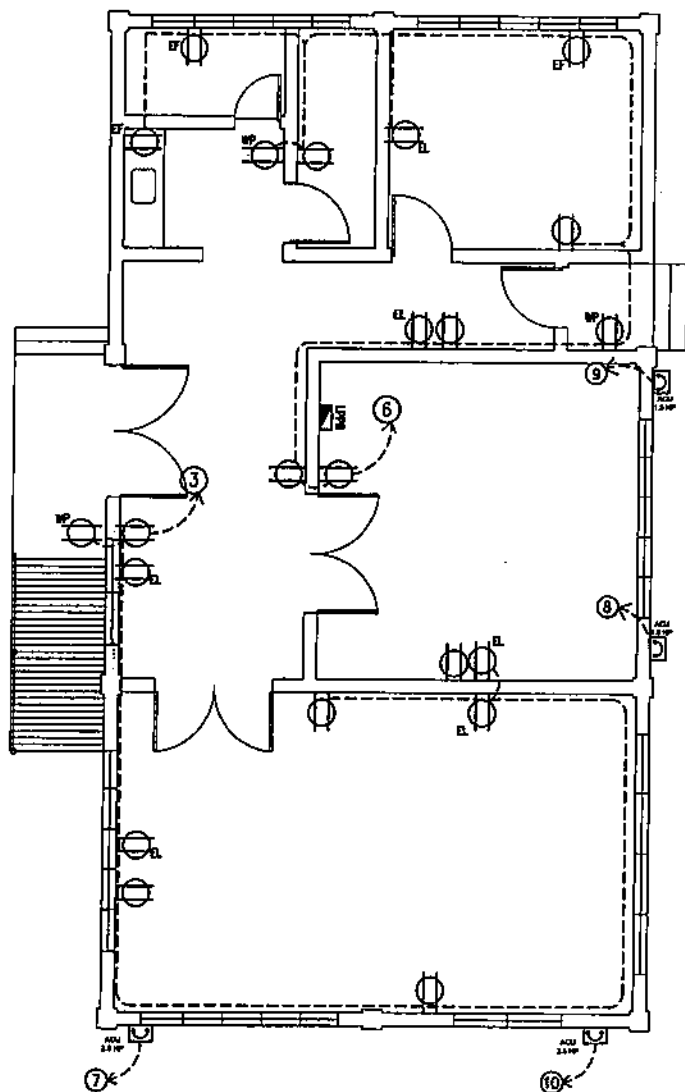



# NOTES:

1. CONVENIENCE OUTLETS AND CONDUIT RUNS ARE INDICATIVE ONLY. ACTUAL LOCATIONS AND RUNS SHALL BE DETERMINED IN THE FIELD.
2. CONVENIENCE OUTLETS SHALL BE MOUNTED 0.3 m ABOVE FINISHED FLOOR EXCEPT FOR EXHAUST FAN OUTLET (EF) AND EMERGENCY LIGHT OUTLET (EL) WHICH SHALL BE DETERMINED IN THE FIELD.
3. ALL WIRES SHALL BE TYPE THHN/THWN-2 600 V INSULATION, STRANDED COPPER CONDUCTOR.
4. CONDUIT SHALL BE UPVC, CLASS A.
5. ALL WORKS SHALL CONFORM WITH THE LATEST PROVISION OF THE PHILIPPINE ELECTRICAL CODE.


# LEGENDS:

- EXHAUST FAN OUTLET (SINGLE OUTLET)
- EMERGENCY LIGHTING OUTLET (SINGLE OUTLET)
- UPS OUTLET (SINGLE OUTLET)
- CONVENIENCE OUTLET, DUPLEX, 2 POLES, 240 V, 15 A FLUSH MOUNTED
- CONVENIENCE OUTLET, DUPLEX, 2 POLES, 240 V, 15 A, WEATHER PROOF TYPE
- LIGHTING & POWER PANEL BOARD
- ENCLOSED CIRCUIT BREAKER IN NEMA-3R ENCLOSURE

OWNER:		<b>NATIONAL POWER CORPORATION</b> AGHAM ROAD, DILIMAN QUEZON CITY	
PROJECT: SUPPLY, DELIVERY, CONSTRUCTION, INSTALLATION, TESTING AND COMMISSIONING OF BIVA BUNAVISTA SUBSTATION INCLUDING ELECTRICAL EQUIPMENT OF BIVY FEEDER NO. 2 OF MOGPOD SUBSTATION			
LOCATION: BUNAVISTA, MARINOUQUE			
TITLE: <b>CONTROL HOUSE POWER LAYOUT</b>			
DESIGNED	BY	CHKD	DATE
DRAWN	MOCE		
REVIEWED	PRINCIPAL ENGR. / ARCHT.		
CIVIL/ARCHT			
ELEC.			
MECH.			
SUBMITTED:		RECOMMENDED:	
R. P. VERAR Manager, EESS		C. C. LUGOD, JR. Manager, EESS	
APPROVED:		G. B. MAGPOC, JR. Manager, EESS	
DWR. NO. BNVSS-BDE-22.013		SPECS. NO. LuzP23Z1596Sc9	
REV.	DATE	NATURE OF REVISION	BY
CHKD.	RECD.	APPD.	SCALE: NTS
BID DRAWING			REV. 0

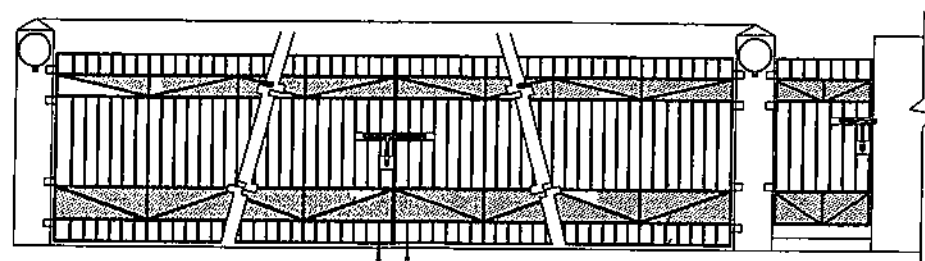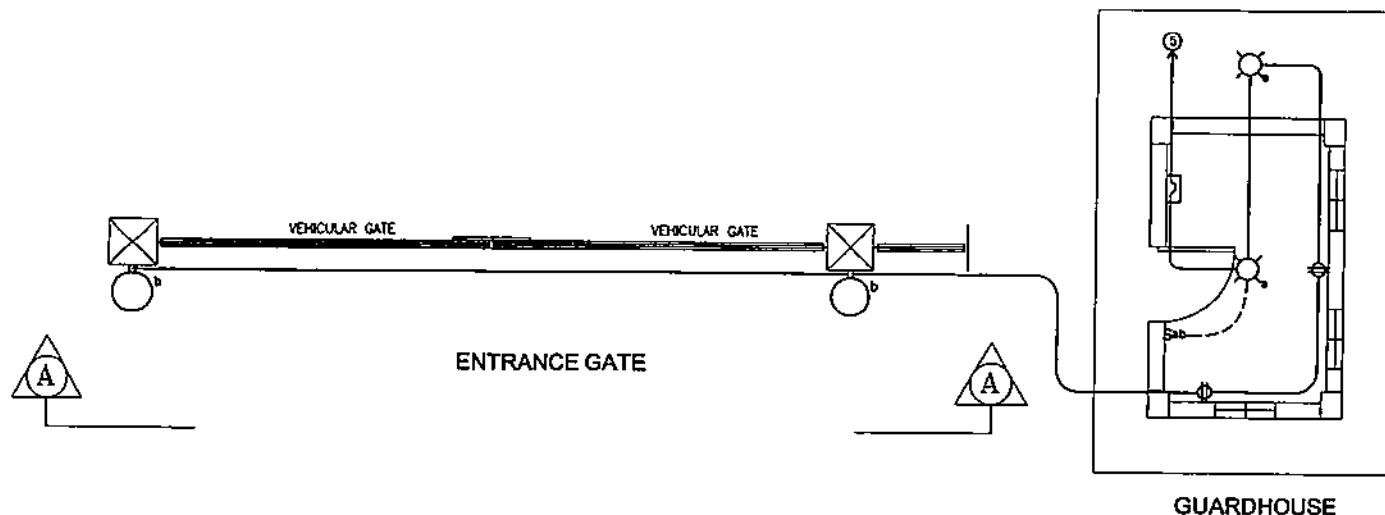

SECTION A-A

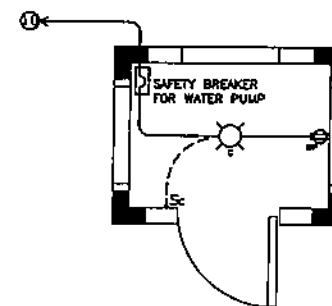


PUMPHOUSE

# NOTES:


1. FIXTURES, CONVENIENCE OUTLET AND CONDUIT RUNS ARE INDICATIVE ONLY. ACTUAL LOCATION OF RUNS SHALL BE DETERMINED IN THE FIELD.
2. ALL LIGHTING SWITCHES SHALL BE MOUNTED 1.37 m ABOVE FINISHED FLOOR.
3. JUNCTION BOXES SHALL BE PROVIDED WHENEVER DEEMED NECESSARY.
4. WEATHER PROOF CONVENIENCE OUTLETS SHALL BE MOUNTED 0.3M ABOVE FINISHED GROUND LINE.
5. ALL WIRES SHALL BE TYPE THHN/THWN-2 600 V INSULATION, STRANDED COPPER CONDUCTOR.
6. CONDUIT SHALL BE UPVC CLASS A, UNLESS OTHERWISE INDICATED.
7. EMERGENCY LIGHTING SHALL BE CONNECTED TO 230 Vac EMERGENCY LIGHTING OUTLET.
8. SAMPLES OF MATERIALS AND LATEST CATALOGUE OF FIXTURES, ACCESSORIES AND EQUIPMENT SPECIFIED HEREIN SHALL BE SUBMITTED TO EECQ FOR VERIFICATION AND APPROVAL BEFORE PURCHASE AND INSTALLATION.
9. ALL WORKS SHALL CONFORM WITH THE LATEST PROVISIONS OF THE PHILIPPINE ELECTRICAL CODE.


## LEGENDS:

- - FIXTURE TYPE 0
- ⊗ - FIXTURE TYPE 1
- Sw - 2-GANG SWITCH
- ⊕ - CONVENIENCE OUTLET
- (6) — - CIRCUIT RUN
- ⊗ - SAFETY BREAKER, 20A, 2P, 230 VAC.





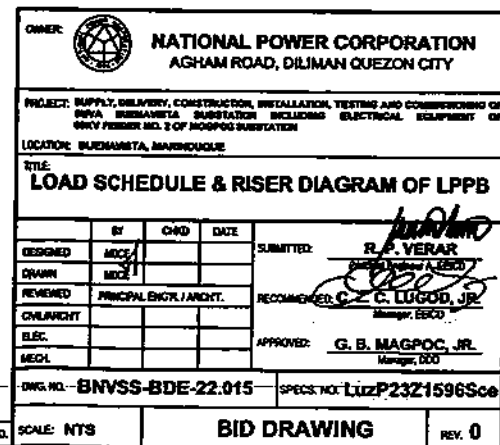

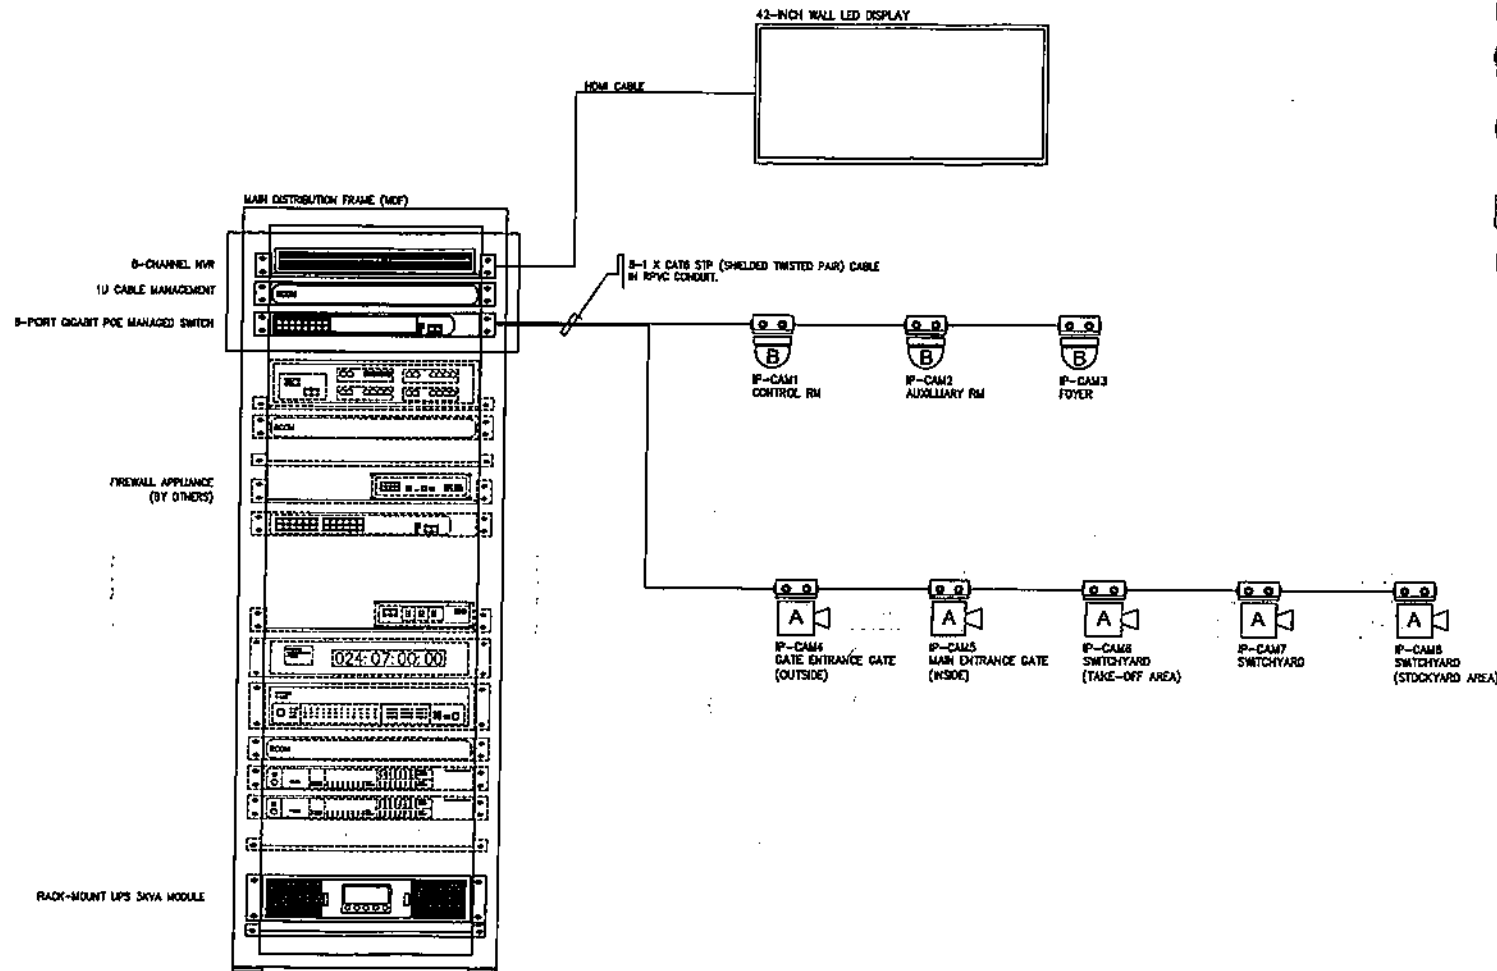OWNER:		 <b>NATIONAL POWER CORPORATION</b> AGHAM ROAD, DILIMAN QUEZON CITY	
PROJECT: SUPPLY, DELIVERY, CONSTRUCTION, INSTALLATION, TESTING AND COMMISSIONING OF BINA, BUKHAYSTA SUBSTATION INCLUDING ELECTRICAL EQUIPMENT OF INVC FEEDER NO. 2 OF MOCPOD SUBSTATION			
LOCATION: BUKHAYSTA, MARUQUOQUE			
TITLE: <b>GUARDHOUSE ENTRANCE GATE AND PUMPHOUSE LIGHTING &amp; POWER LAYOUT</b>			
DESIGNED	BY	CHKD	DATE
DRAWN	MODE		
REVIEWED	PRINCIPAL ENGR. / ARCHT.		
ON/ARCHT			
BLDG.			
MECH.			
SUBMITTED:		R. P. VERAR Principal Engineer A, EECQ	
RECOMMENDED:		G. B. MAGPOC, JR. Manager, EECQ	
APPROVED:		G. B. MAGPOC, JR. Manager, EECQ	
DWG. NO. <b>BNVSS-BDE-22.014</b>		SPECS. NO. <b>LuzP23Z1596Sce</b>	
REV.	DATE	NATURE OF REVISION	BY
CHKD.	RECD.	APPD.	
SCALE: NTS		<b>BID DRAWING</b>	

PROVIDE: 3 - 14 mm<sup>2</sup> THHN/THWN-2 Copper Conductor &  
1 - 8.0 mm<sup>2</sup> THHN/THWN-2 Copper Conductor  
in 25mm<sup>2</sup> PVC Conduit









# LEGENDS:

-  - 8-CHANNEL NETWORK VIDEO RECORDER (NVR) 2 - 1 X 8TB NAS DRIVE
-  - 1U CABLE DUCT
-  - 8-PORT GIGABIT POE MANAGED SWITCH
-  - 5MP DOME TYPE IP-CAMERA (POE) WITH 4 X 4 WP SPlicing PVC BOX
-  - 5MP BULLET TYPE IP-CAMERA (POE) WITH 4 X 4 WP SPlicing PVC BOX
-  - RACK-MOUNT UPS 3KVA MODULE

## NOTES:

1. ALL CABLE RUNS SHALL BE CONTINUOUS AND NO SPLICES ARE ALLOWED IN CONDUITS AND CABLE TRAYS.
2. VIDEO SURVEILLANCE CABLE RUNS SHALL BE TERMINATED DIRECTLY TO THE POE ETHERNET SWITCH.

OWNER:				NATIONAL POWER CORPORATION AGHAM ROAD, DILIMAN QUEZON CITY	
PROJECT: SUPPLY, DELIVERY, CONSTRUCTION, INSTALLATION, TESTING AND COMMISSIONING OF 3KVA BUEHAYETA SUBSTATION INCLUDING ELECTRICAL EQUIPMENT OF 3KVA FEEDER NO. 2 OF MODPOO SUBSTATION					
LOCATION: BUEHAYETA, MARINOUQUE					
TITLE: VIDEO SURVEILLANCE SYSTEM RISER DIAGRAM					
DESIGNED	BY	CHKD	DATE	SUBMITTED:	
DRAWN				RECOMMENDED:	
REVIEWED	PRINCIPAL ENGR. / ARCHT.			APPROVED:	
CIVIL/ARCHT.					
ELEC.					
MECH.					
DWG. NO. BNVSS-BDE-22.016		SPECS. NO. LuzP23Z1596Scb			
SCALE: NTS		B/D DRAWING		REV. 0	

# LEGENDS:




- 3-TRUNKLINE X 8-LOCAL IPPABX



- 1U CABLE DUCT



- 24-PORT GIGABIT MANAGEABLE SWITCH

 

- 2-PORT FACEPLATE WITH SHUTTER FOR VOICE AND INFORMATION OUTLET (I/O)



- RJ45 VOICE INFORMATION OUTLET (I/O)



- RJ45 DATA INFORMATION OUTLET (I/O)



- RJ45 VOICE INFORMATION OUTLET (I/O) WITH IP-66 RATING STEEL FLOOR STANDING BOX 300(H) X 250(W) X 150(D)




- KRONE LSA DISCONNECT MODULE WITH BACKPLATE




- RACK-MOUNT UPS 3KVA MODULE

## NOTES:


1. ALL CABLE RUNS SHALL BE CONTINUOUS AND NO SPLICES ARE ALLOWED IN CONDUITS AND CABLE TRAYS.
2. VOICE CABLE RUNS SHALL BE TERMINATED DIRECTLY TO THE KRONE LSA TERMINAL.
3. DATA CABLE RUNS SHALL BE TERMINATED DIRECTLY TO THE ETHERNET SWITCH.

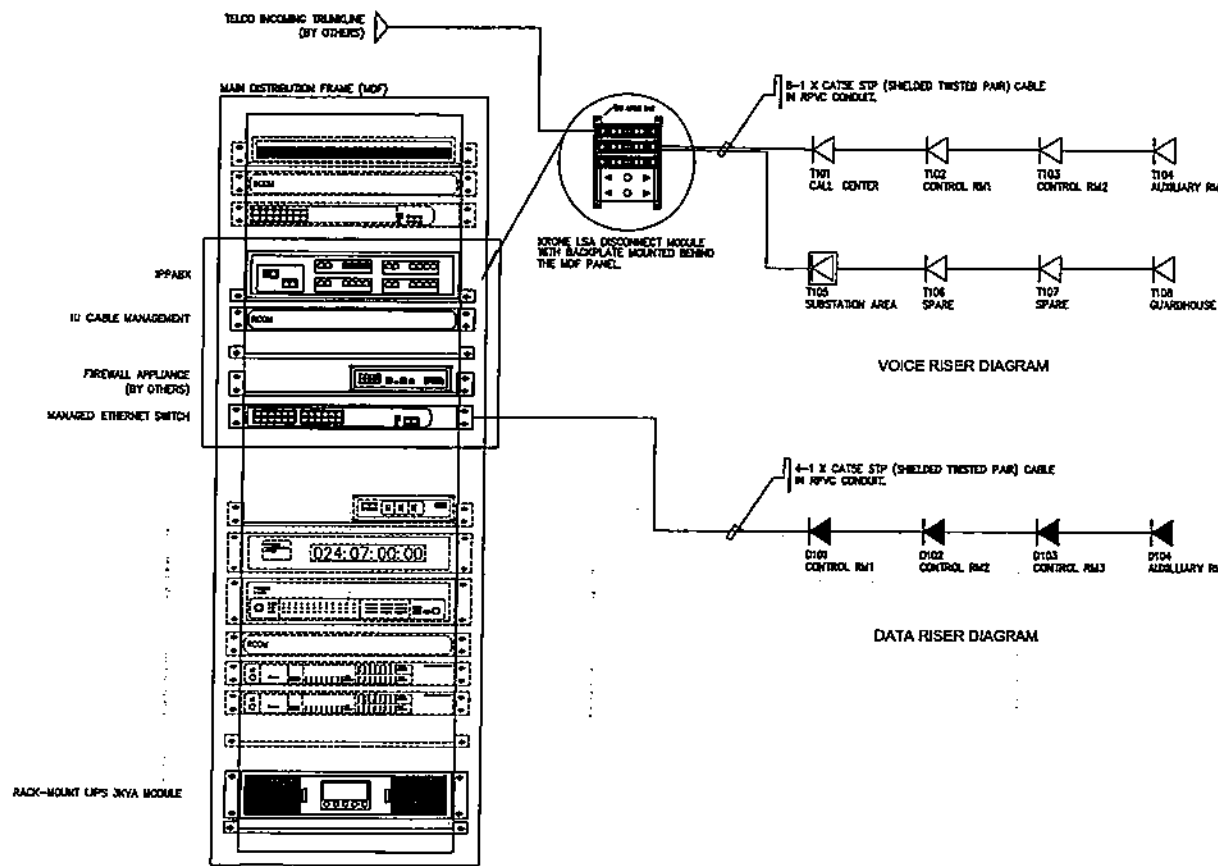

OWNER:		NATIONAL POWER CORPORATION AGHAM ROAD, DILIMAN QUEZON CITY	
PROJECT: SUPPLY, DELIVERY, CONSTRUCTION, INSTALLATION, TESTING AND COMMISSIONING OF 3KVA BUKAYASTA SUBSTATION INCLUDING ELECTRICAL EQUIPMENT OF 3KV FEEDER NO. 2 OF MAGPOC SUBSTATION			
LOCATION: BUKAYASTA, MAGPOC			
TITLE: <b>VOICE AND DATA SYSTEM RISER DIAGRAM</b>			
DESIGNED	BY	CHKD	DATE
DRAWN			
REVIEWED	PRINCIPAL ENGR./ARCHT.	RECOMMENDED	U. Z. C. LUGOD, JR. Manager, E&C
ENCLARMENT		APPROVED	G. B. MAGPOC, JR. Manager, E&C
ELEC.			
MECH.			
DWG. NO. BNVSS-BDE-22.017		SPECS. NO. LUP23Z1596Sce	
SCALE: NTS		BID DRAWING	
		REV. 0	

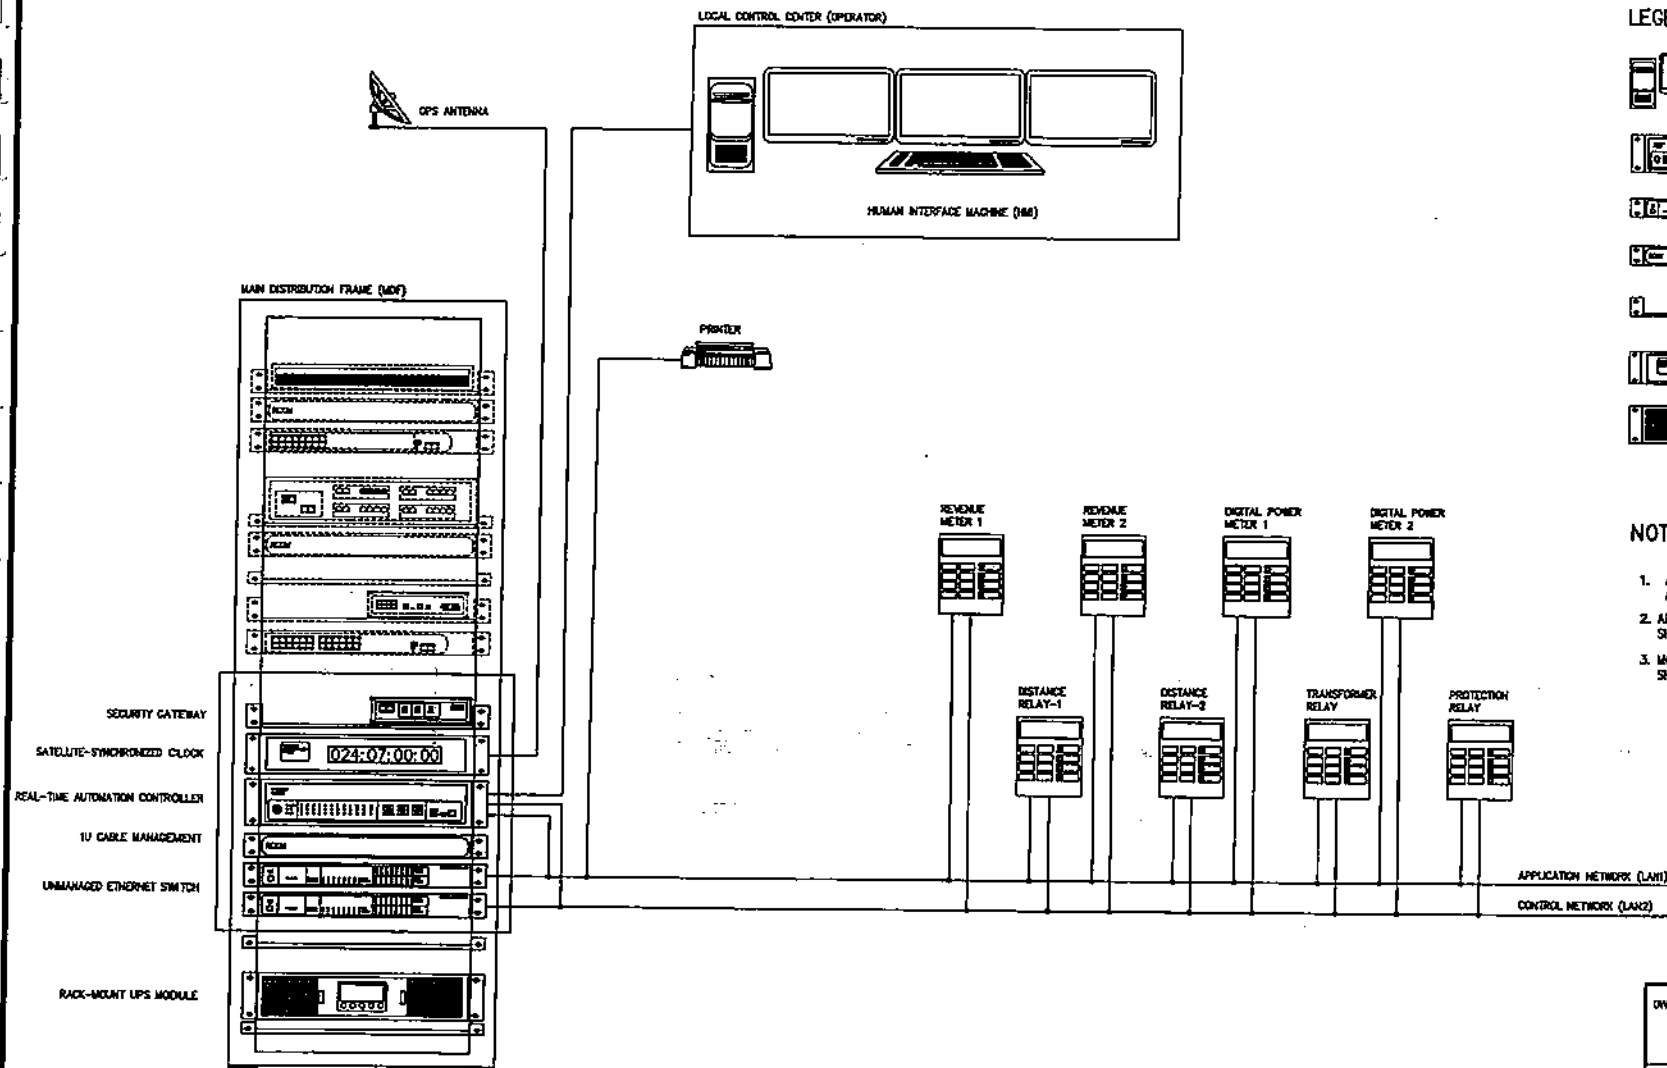


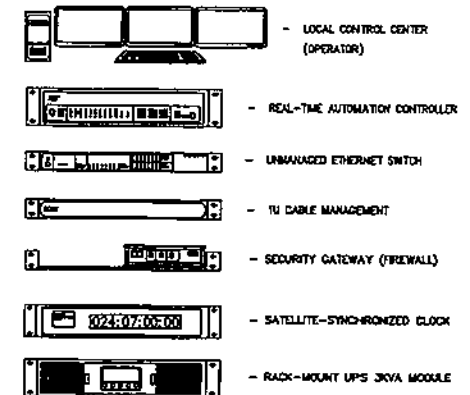



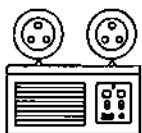
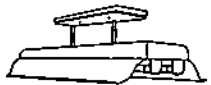

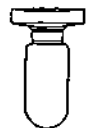
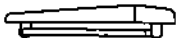
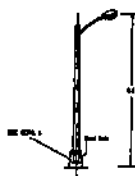
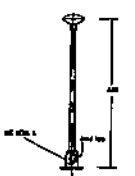
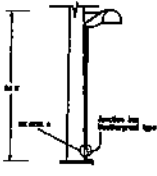

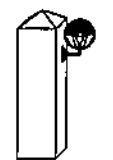
# LEGENDS:







## NOTES:

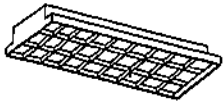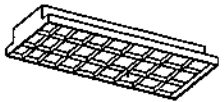1. ALL CABLE RUNS SHALL BE CONTINUOUS AND NO SPLICES ARE ALLOWED IN CONDUITS AND CABLE TRAYS.
2. APPLICATION AND CONTROL NETWORK (LAN1 & LAN2) CABLES SHALL BE CAT5 FTP (FOILED TWISTED PAIR) CABLE.
3. MONITORING AND CONTROL EQUIPMENT TO BE SUPPLIED SHALL BE COMPATIBLE WITH THE SUBSTATION EQUIPMENT.


OWNER:		<b>NATIONAL POWER CORPORATION</b> AGHAM ROAD, DILIMAN QUEZON CITY	
PROJECT: SUPPLY, DELIVERY, CONSTRUCTION, INSTALLATION, TESTING AND COMMISSIONING OF 33KV BUKAYVISTA SUBSTATION INCLUDING ELECTRICAL EQUIPMENT OF MAIN FEEDER NO. 2 OF BODPOD SUBSTATION			
LOCATION: BUKAYVISTA, MARINODUQUE			
TITLE: <b>AUTOMATION/CONTROL SYSTEM ARCHITECTURE</b>			
DESIGNED	BY	CHKD	DATE
DRAWN			
REVIEWED	PRINCIPAL ENGR. / ARCHT.		
CIVIL/ARCHT			
ELEC.			
MECH.			
SUBMITTED:		 <b>R.P. VERAR</b> Project Engineer A, EECO	
RECOMMENDED:		 <b>C. A. C. LUSOD, JR.</b> Manager, EECO	
APPROVED:		 <b>G. S. MAGPOC, JR.</b> Manager, BOD	
DWG. NO. <b>BNVSS-BDE-22.018</b>		SPECS. NO. <b>LuzP23Z1596Sc6</b>	
SCALE: <b>NTS</b>		<b>BID DRAWING</b> REV. 0	

<b>A INDOOR</b> 	<b>B</b> 	<b>C</b> 	<b>D</b> 	<b>E</b> 
<p>IP20 FLUSH MOUNTED TYPE LIGHTING FIXTURE, WITH MIRROR FINISH ALUMINUM REFLECTOR, 2 x 16 WATTS COOL WHITE HIGH OUTPUT LED LAMP TUBE LUMINAIRES.</p> <p>APPLICABLE AREA: CONTROL AND STATION AUXILIARY ROOMS, OFFICE AND POWER</p>	<p>IP20 FLUSH MOUNTED TYPE LIGHTING FIXTURE, WITH MIRROR FINISH ALUMINUM REFLECTOR, 1 x 16 WATTS COOL WHITE HIGH OUTPUT LED LAMP TUBE LUMINAIRES.</p> <p>APPLICABLE AREA: CONTROL AND STATION AUXILIARY ROOMS, OFFICE AND POWER</p>	<p>CEILING MOUNTED TYPE LIGHTING FIXTURE, WITH ALUMINUM REFLECTOR GEAR, 1 x 16 WATTS COOL WHITE HIGH OUTPUT LED LAMP TUBE LUMINAIRES.</p> <p>APPLICABLE AREA: BATTERY ROOM</p>	<p>PIN LIGHT LIGHTING FIXTURE, RECESSED TYPE STAINLESS STEEL BODY COMPLETE WITH SELF-CONTAINED LED LIGHTS, 8W.</p> <p>APPLICABLE AREA: CHIEF</p>	<p>INCANDESCENT LIGHTING FIXTURE (8 WATTS LAMP) WITH PORCELAIN RECEPTACLE</p> <p>APPLICABLE AREA: COMFORT ROOM, GUANOHOUSE</p>
<b>F</b> 	<b>G</b> 	<b>H</b> 	<b>I</b> 	<b>J</b> 
<p>PORTABLE EMERGENCY LIGHTING FIXTURE, 2 x 2 WATTS LED BAYON WHITE WITH BUILT-IN SOLID LED ACID BATTERY, CHARGING TIME 60MIN; USAGE TIME 4-6 HRS.</p> <p>APPLICABLE AREA: CONTROL ROOM, LOBBY, OFFICE AREA</p>	<p>LED LIGHTING FIXTURE, INDUSTRIAL TYPE WITH STEEL BODY, START, OFF (&gt;25K) BALLAST WITH 2 x 40 WATTS LAMP.</p> <p>APPLICABLE AREA: WORKSHOP</p>	<p>EXIT SIGN LIGHTING, INDOOR, 125 VDC WITH 10 WATTS, LED TUBE.</p> <p>APPLICABLE AREA: EXIT/ENTRANCE</p>	<p>COMPACT LED LAMP LIGHTING FIXTURE, 25 WATTS, WITH PORCELAIN RECEPTACLE.</p> <p>APPLICABLE AREA: GUANOHOUSE, PUMPHOUSE</p>	<p>LED LIGHTING FIXTURE, SURFACE TYPE WITH 1 x 20 W LAMP</p> <p>APPLICABLE AREA: GUANO HOUSE, PUMPHOUSE</p>
<b>K OUTDOOR</b> 	<b>L</b> 	<b>M</b> 	<b>N</b> 	<b>O</b> 
<p>POSTMOUNT LIGHTING FIXTURE, MADE OF CAST ALUMINUM HOUSING WITH BRIGHT BRUSH FINISHED ALUMINUM REFLECTOR AND CLEAR ACRYLIC DIFFUSER, SUITABLE FOR USE WITH 30W, 250V, LED LAMP, COMPLETE WITH CONTROL GEAR, HOT-ON GALVANIZED TAPERED POST AND FOUNDATION.</p>	<p>STREET LIGHTING FIXTURE, MADE OF CAST ALUMINUM HOUSING WITH BRIGHT BRUSH FINISHED ALUMINUM REFLECTOR AND CLEAR ACRYLIC DIFFUSER, SUITABLE FOR USE WITH 30W, 250V, LED LAMP, COMPLETE WITH CONTROL GEAR, HOT-ON GALVANIZED TAPERED POST AND FOUNDATION.</p>	<p>COMPACT LOW BAY DISCHARGE LUMINAIRE, IP 21 WEATHERPROOF REFLECTOR SUITABLE FOR USE IN 30W, 250V, LED LAMP WITH ALUMINUM BODY, CONTROL GEAR HOUSING OFFSET FROM REFLECTOR GEAR RADIAL BAYING DISTRIBUTION FROM HORIZONTAL LAMP.</p>	<p>LED FLOOD LIGHT, WEATHER PROOF, HIGH PRESSURE DIE-CAST ALUMINUM HOUSING WITH BRACKET, HIGH GRADE ALUMINUM REFLECTOR, 30 WATTS.</p> <p>APPLICABLE AREA: SWITCHYARD</p>	<p>GATE COLUMN LIGHTING FIXTURE, SUITABLE FOR 25W 250V, LED LAMP COMPLETE WITH CONTROL GEAR AND ACRYLIC DIFFUSER ATTACHED TO A CAST ALUMINUM COMPARTMENT, DEGREE OF PROTECTION SHALL BE IP 54.</p>

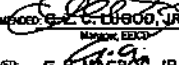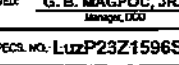OWNER:		 <b>NATIONAL POWER CORPORATION</b> AGHAM ROAD, DILIMAN QUEZON CITY	
PROJECT: SUPPLY, DELIVERY, CONSTRUCTION, INSTALLATION, TESTING AND COMMISSIONING OF BAYAN BAYAN SUBSTATION INCLUDING ELECTRICAL EQUIPMENT OF BAY FEEDER NO. 3 OF MDCPDC SUBSTATION			
LOCATION: BAYANBAYAN, MARBUDOGAN			
TITLE: <b>LIGHTING FIXTURE DETAILS</b>			
DESIGNED	BY	CHKD	DATE
DRAWN			
REVIEWED	PRINCIPAL ENGR./ARCHT.		
CHECKED			
ELEC.			
MECH.			
SUBMITTED:		 R.P. VERAR Electrical Engineer, A. E. E.	
RECOMMENDED:		 G.B. MAGPOC, JR. Manager, E&C	
APPROVED:		 G.B. MAGPOC, JR. Manager, E&C	
DWG. NO. BNVS-BDE-22.019		SPECS. NO. LUZP23Z1596Sc	
SCALE: NTS		BID DRAWING	
REV. 0			


REV.	DATE	NATURE OF REVISION	BY	CHKD.	RECD.	APPD.



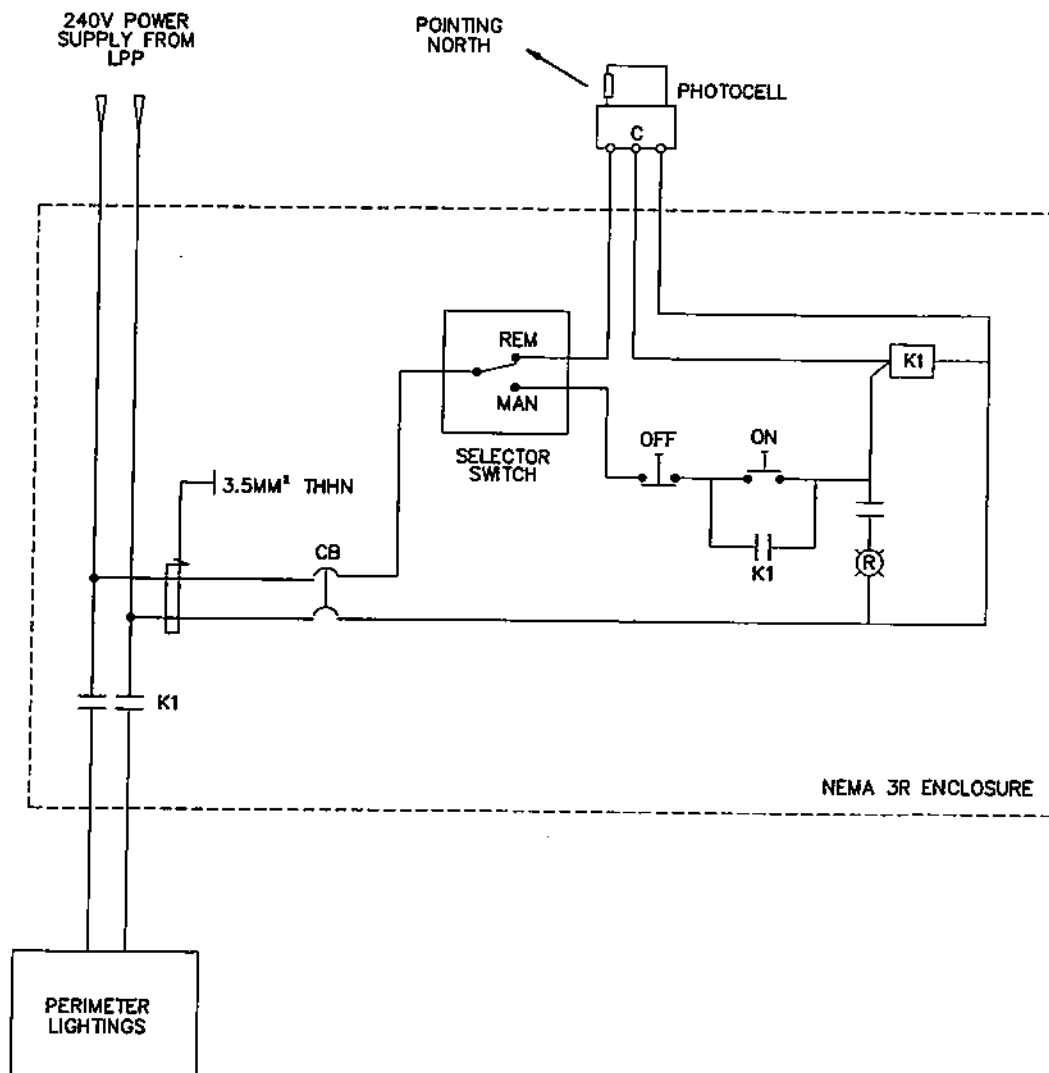


# NOTES:

- PERIMETER LIGHTING CONTROLLER AS SHOWN SHALL BE INSTALLED INSIDE THE GUARD HOUSE. ALTERNATIVE CONTROLLER MAY BE SUGGESTED/RECOMMENDED BY THE SUPPLIER PROVIDED THAT MANUAL AND AUTOMATIC CONTROL STILL INCLUDED AND SUBJECT TO NPC REVIEW AND APPROVAL.




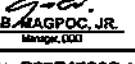
OWNER:		 <b>NATIONAL POWER CORPORATION</b> AGHAM ROAD, DILIMAN QUEZON CITY	
PROJECT: SUPPLY, DELIVERY, CONSTRUCTION, INSTALLATION, TESTING AND COMMISSIONING OF BIVA, BUNAYETA SUBSTATION INCLUDING ELECTRICAL EQUIPMENT OF BIVV FEEDER NO. 2 OF BIVV SUBSTATION			
LOCATION: BUNAYETA, MARBUDUKE			
TITLE: <b>PERIMETER LIGHTING CONTROLLER</b>			
DESIGNED	BY	CHKD	DATE
DRAWN			
REVIEWED	PRINCIPAL ENGR. / ARCHT.		SUBMITTED: <i>R. P. VERAR</i>
CHECKED			RECOMMENDED: <i>Z. C. LUGOD, JR.</i>
ELC.			APPROVED: <i>G. B. MAGPOC, JR.</i>
MECA			
DWG. NO. <b>BNVSS-BDE-22-020</b>		SPECS. NO. <b>LuzP23Z1596Scs</b>	
SCALE: <b>N.T.S.</b>		<b>BID DRAWING</b>	
REV. 0			

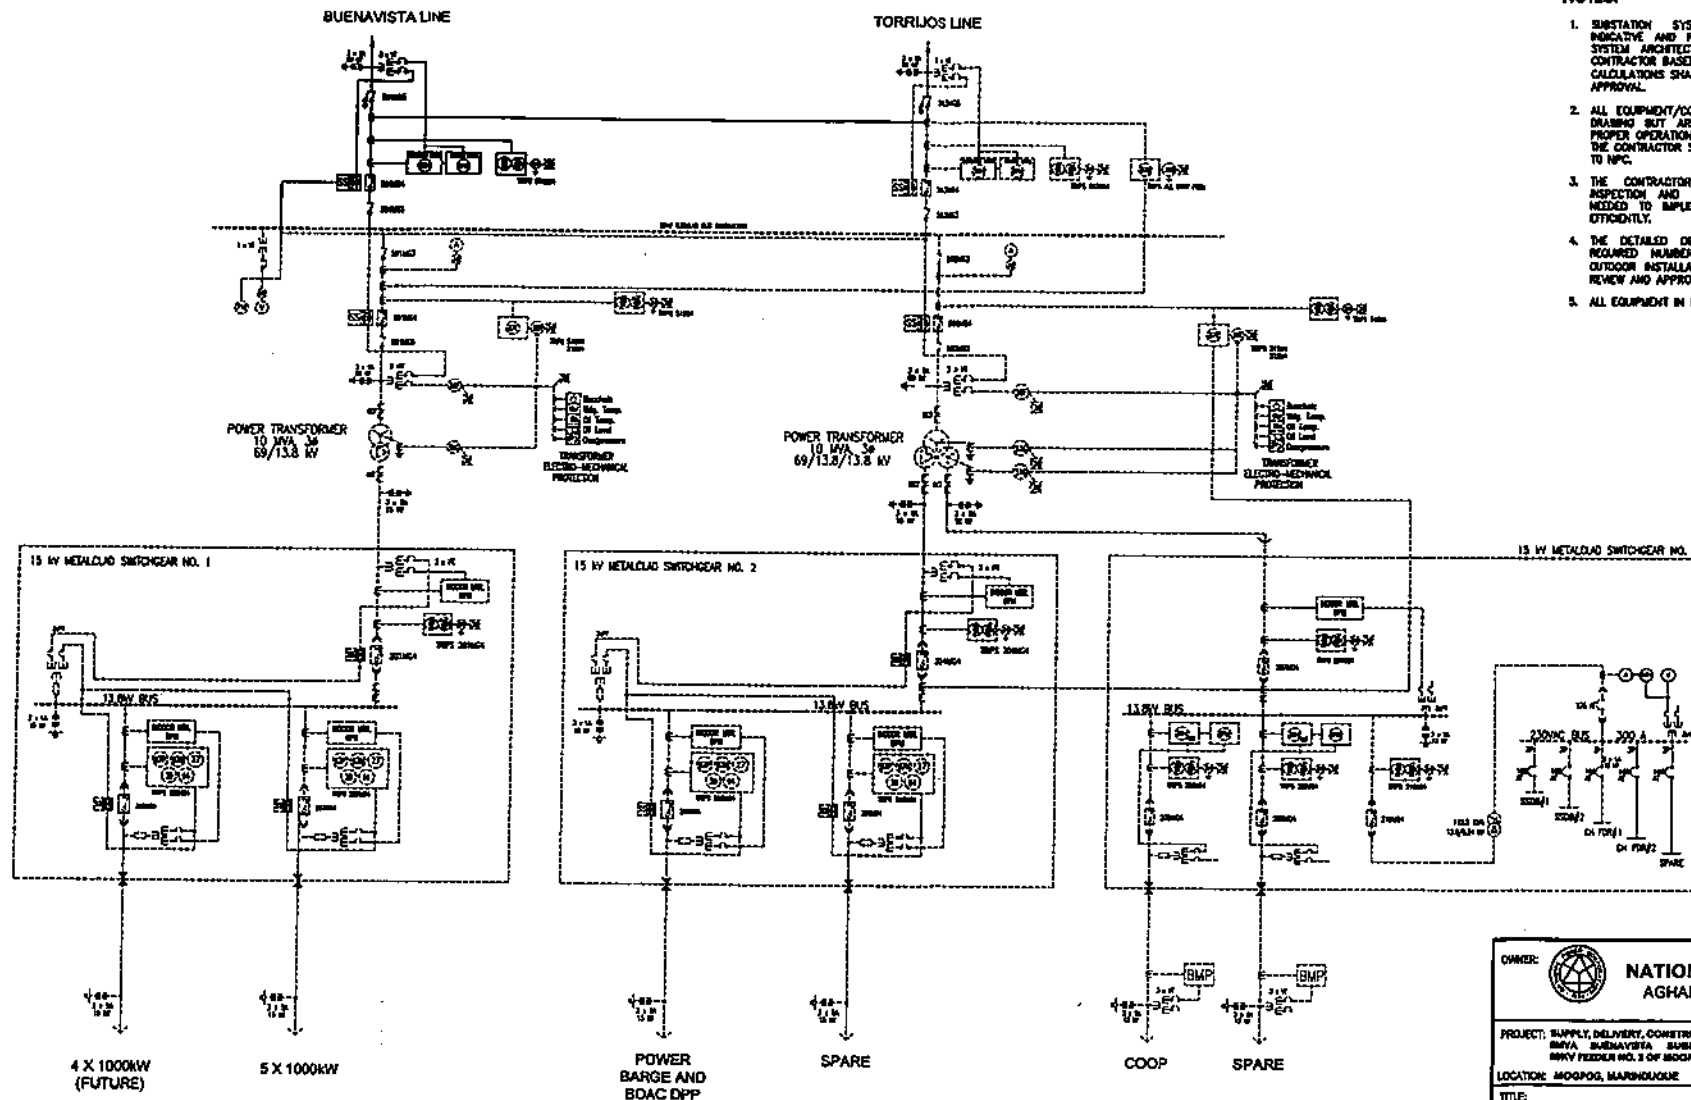REV.	DATE	NATURE OF REVISION	BY	CHKD.	RECD.	APPD.



# NOTES:

1. SUBSTATION SYSTEM REQUIREMENTS DRAWING ARE INDICATIVE AND FOR BIDDING PURPOSES ONLY. ACTUAL SYSTEM ARCHITECTURE SHALL BE DETERMINED BY THE CONTRACTOR BASED ON THE ACTUAL REQUIREMENTS. DESIGN CALCULATIONS SHALL BE SUBMITTED FOR NPC'S REVIEW AND APPROVAL.
2. ALL EQUIPMENT/COMPONENT, ETC. NOT INDICATED IN THE DRAWING BUT ARE REQUIRED FOR THE EFFICIENT AND PROPER OPERATION OF THE SYSTEM SHALL BE INCLUDED IN THE CONTRACTOR SCOPE OF WORK AT NO ADDITIONAL COST TO NPC.
3. THE CONTRACTOR IS REQUIRED TO CONDUCT SITE INSPECTION AND ASSESS THE EXTENT OF THE WORKS NEEDED TO IMPLEMENT THE PROJECT COMPLETELY AND EFFICIENTLY.
4. THE DETAILED DESIGN AND CALCULATION FOR THE REQUIRED NUMBER OF EQUIPMENT FOR INDOOR AND OUTDOOR INSTALLATION SHALL BE SUBMITTED FOR NPC'S REVIEW AND APPROVAL.
5. ALL EQUIPMENT IN BROKEN LINE IS EXISTING.


OWNER:		 <b>NATIONAL POWER CORPORATION</b> AGHAM ROAD, DILIMAN QUEZON CITY	
PROJECT: SUPPLY, DELIVERY, CONSTRUCTION, INSTALLATION, TESTING AND COMMISSIONING OF BUENA VISTA SUBSTATION INCLUDING ELECTRICAL EQUIPMENT OF 11KV FEEDER NO. 3 OF MDOPOR SUBSTATION			
LOCATION: MDOPOR, MARINODUQUE			
TITLE: <b>SINGLE LINE DIAGRAM</b>			
DESIGNED	BY	CHKD	DATE
DRAWN	MODE		
REVIEWED	PRINCIPAL ENGR. / INCHG.		
CIVIL/ARCHT			
ELEC.			
MECH.			
SUBMITTED:		 <b>R.P. VERAR</b> Project Engineer (ELEC)	
RECOMMENDED:		 <b>Z.C. LUGON JR.</b> Manager (ELEC)	
APPROVED:		 <b>G.B. MAGPOC JR.</b> Manager (ELEC)	
DWG. NO. <b>MGSS-BDE-22.001</b>		SPEC. NO. <b>LuzP23Z1596Sc8</b>	
SCALE: <b>NTS</b>		<b>BID DRAWING</b> REV. 0	

# NOTES:




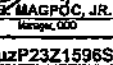
1. ALL DIMENSION ARE IN METERS UNLESS OTHERWISE SPECIFIED.
2. EQUIPMENT WITH SHADED PORTION ARE TO BE SUPPLIED.
3. ALL EQUIPMENT SHALL BE CONNECTED TO THE EXISTING GROUNDING GRID.


# LEGEND:

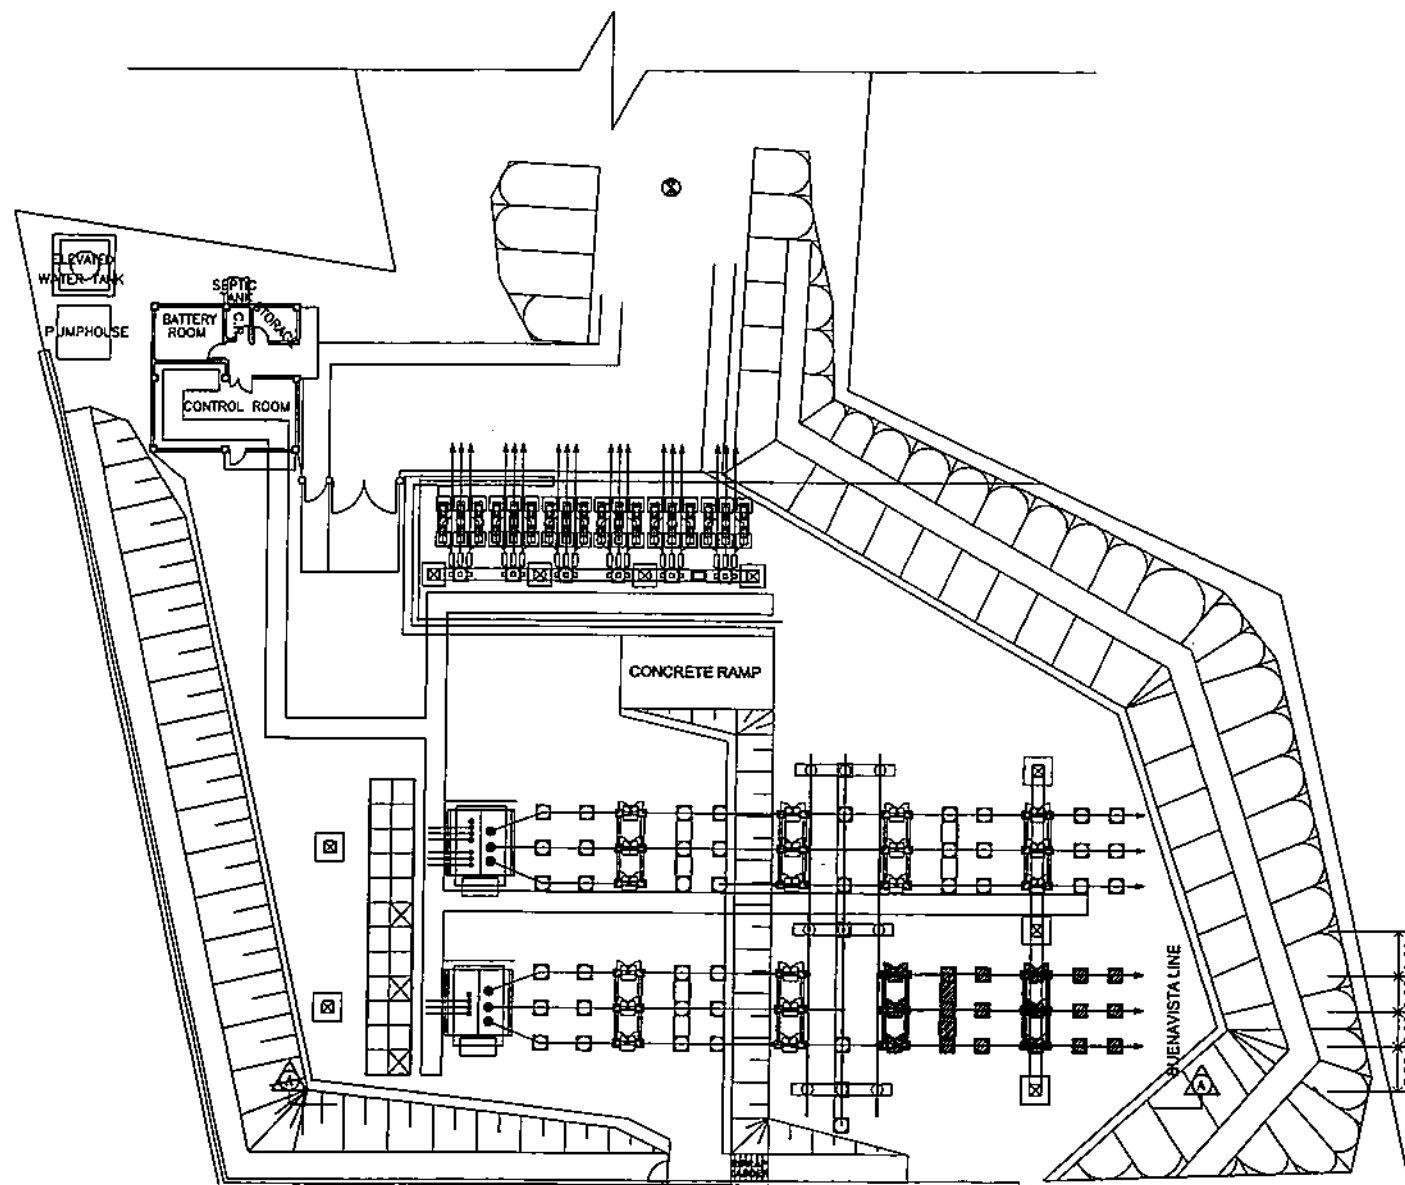- CT - CURRENT TRANSFORMER
- VT - VOLTAGE TRANSFORMER
- SA - SURGE ARRESTER
- DS/ES - DISCONNECT SWITCH/EARTH SWITCH
- PCB - POWER CIRCUIT BREAKER
- BS - BUS SUPPORT



BS	DS	PCB	CT	DS/ES	VT	SA
3.00	3.00	2.00	3.00	2.50	2.00	

OWNER:		 <b>NATIONAL POWER CORPORATION</b> AGHAM ROAD, DILIMAN QUEZON CITY	
PROJECT: SUPPLY, DELIVERY, CONSTRUCTION, INSTALLATION, TESTING AND COMMISSIONING OF 33KV BUENAVISTA SUBSTATION INCLUDING ELECTRICAL EQUIPMENT OF 33KV FEEDER NO. 2 OF MOGPOG SUBSTATION			
LOCATION: MOGPOG, MARINOUQUE			
TITLE: <b>EQUIPMENT LAYOUT</b>			
DESIGNED	BY	DWG	DATE
DRAWN	NOCE		
REVIEWED	PRINCIPAL ENGR. / ARCHT.		
CHECKED			
ELEC.			
MECH.			
SUBMITTED:		 R. P. VERAR Project Engineer / EECDO	
RECOMMENDED:		 G. B. MAGPOC, JR. Manager, EECDO	
APPROVED:		 G. B. MAGPOC, JR. Manager, EECDO	
DWG NO. <b>MGSS-BDE-22.002</b>		SPECS. NO. <b>LuzP23Z1596Sc</b>	
SCALE: <b>NTS</b>		<b>BID DRAWING</b> REV. <b>0</b>	

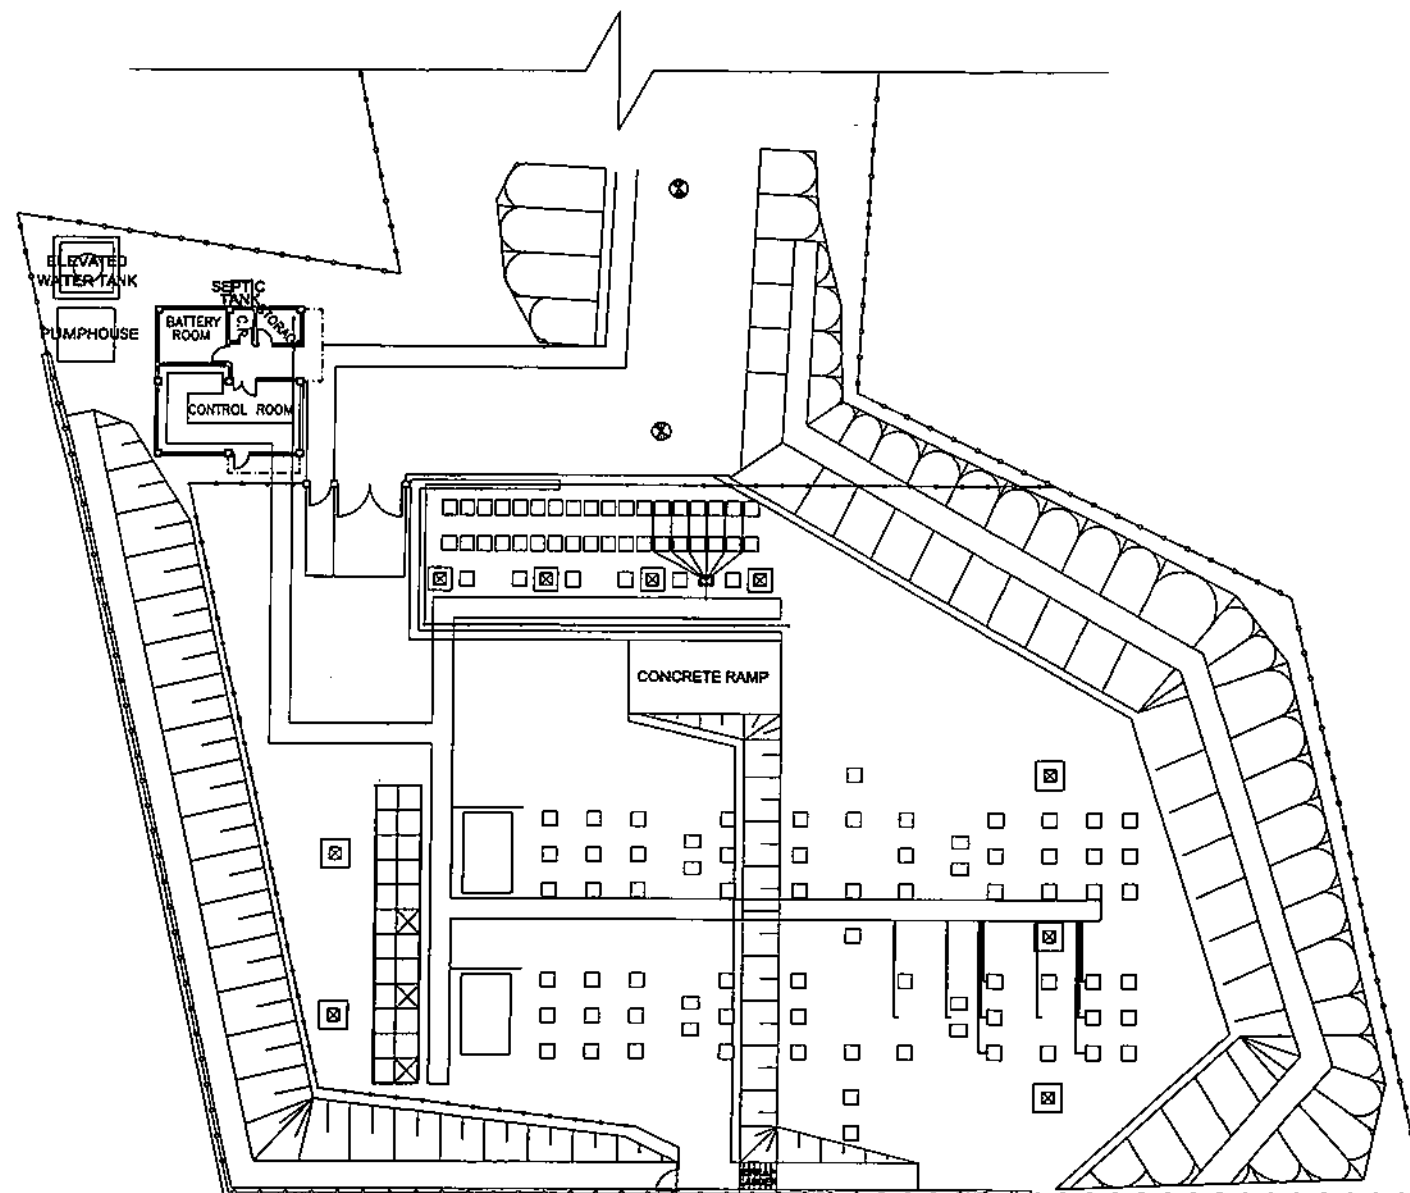

BS	DS	PCB	CT	ES	DS	VT	SA
3.00	3.00	2.00	3.00	2.50	2.00		

#### NOTES:




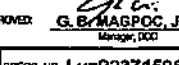
1. ALL DIMENSIONS ARE IN METERS UNLESS OTHERWISE SPECIFIED.
2. ALL WORKS SHALL BE DONE IN ACCORDANCE WITH THE PROVISION OF THE LATEST EDITION OF THE PHILIPPINE ELECTRICAL CODE, THE EXISTING LOCAL ORDINANCE AND RULES AND REGULATIONS OF LOCAL AUTHORITY.
3. THE CONDUITS SHALL BE UPVC CONDUIT, THICK WALL, SCH 40 AND RED ORANGE IN COLOR.
4. CONDUITS ARE SCHEMATIC, ACTUAL RUNS SHALL BE DETERMINED DURING INSTALLATIONS.
5. THE CONTRACTOR SHALL SUBMIT DETAILED CONDUIT INSTALLATION PROCEDURE TO BE APPROVED BY NPC.

#### LEGENDS:

— CONDUIT


#### CONDUIT SCHEDULE:

FOR PCB:	2x50 mm. # uPVC
FOR DS:	2x50 mm. # uPVC
FOR CT:	2x50 mm. # uPVC
FOR VT:	2x50 mm. # uPVC
FOR RM:	2x25 mm. # uPVC


OWNER: 		NATIONAL POWER CORPORATION AGHAM ROAD, DILIMAN QUEZON CITY	
PROJECT: SUPPLY, DELIVERY, CONSTRUCTION, INSTALLATION, TESTING AND COMMISSIONING OF 5KV BUSBAR, SUBSTATION INCLUDING ELECTRICAL EQUIPMENT OF 5KV FEEDER NO. 2 OF MOGPOG SUBSTATION			
LOCATION: MOGPOG, MARICUQUE			
TITLE:		CONDUIT LAYOUT	
DESIGNED	BY	CHD	DATE
DRAWN			
REVIEWED	PRINCIPAL ENGR. / ARCHT.		RECOMMENDED:  R.P. VERAR Principal Engineer - E&P
ENCLARITY			RECOMMENDED:  G.B. MAGPOC, JR. Manager, E&P
ELEC.			APPROVED:  G.B. MAGPOC, JR. Manager, E&P
MECH.			
DWG. NO. MGSS-BDE-22.003		SPECS. NO. LuzP23Z1596Sce	
SCALE: NTS		BID DRAWING	
		REV. 0	


# NOTES:

1. ALL DIMENSIONS ARE IN METERS UNLESS OTHERWISE SPECIFIED.
2. ALL EQUIPMENT IN BROKEN LINE ARE EXISTING.

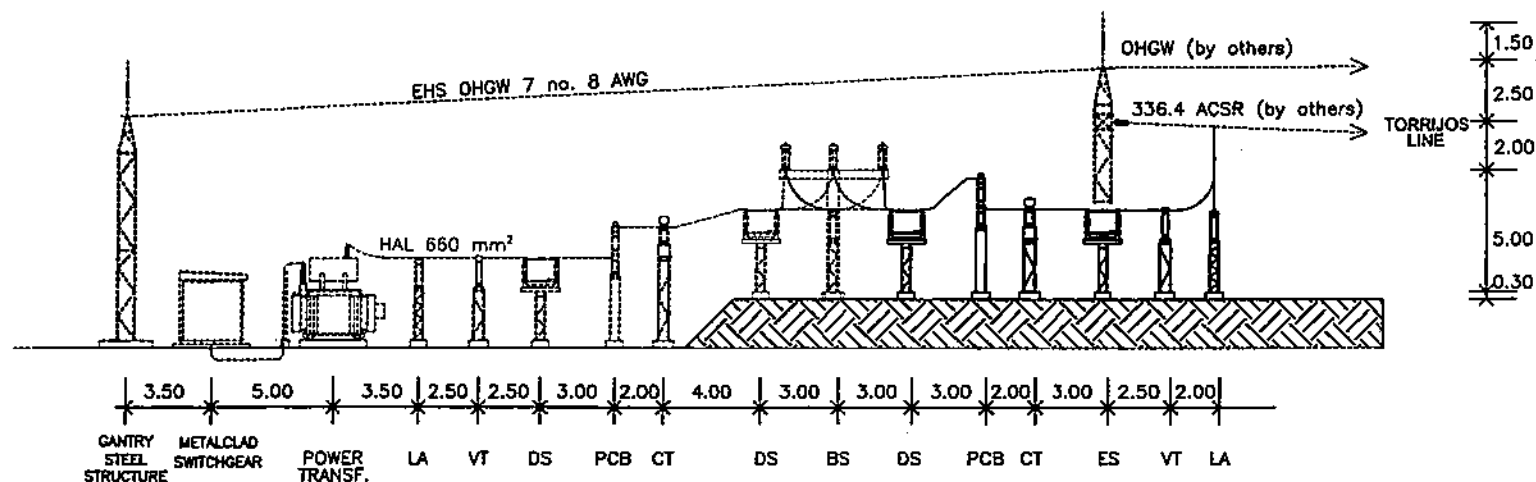

## SECTION A-A

OWNER:				<b>NATIONAL POWER CORPORATION</b> AGHAM ROAD, DILIMAN QUEZON CITY	
PROJECT: SUPPLY, DELIVERY, CONSTRUCTION, INSTALLATION, TESTING AND COMMISSIONING OF BUSA-AYATA SUBSTATION INCLUDING ELECTRICAL EQUIPMENT OF BUSA-AYATA SUBSTATION					
LOCATION: MAGPOG, MARSHAPONE					
TITLE: <b>SECTION DETAIL</b>					
DESIGNED	BY	CHKD	DATE	SUBMITTED:	<i>R.P. VERAR</i> Principal Engineer & Secy
DRAWN				RECOMMENDED:	<i>G.B. MAGPOC, JR.</i> Manager, E&C
REVIEWED	PRINCIPAL ENGR. / ARCHT.			APPROVED:	<i>G.B. MAGPOC, JR.</i> Manager, E&C
CIVIL/ARCHT					
ELEC.					
MECH.					
DWG. NO. <b>MGSS-BDE-22,004</b>				SPECS. NO. <b>LuzP23Z1596Sce</b>	
SCALE: <b>NTS</b>				<b>BID DRAWING</b>	
				REV. <b>0</b>	

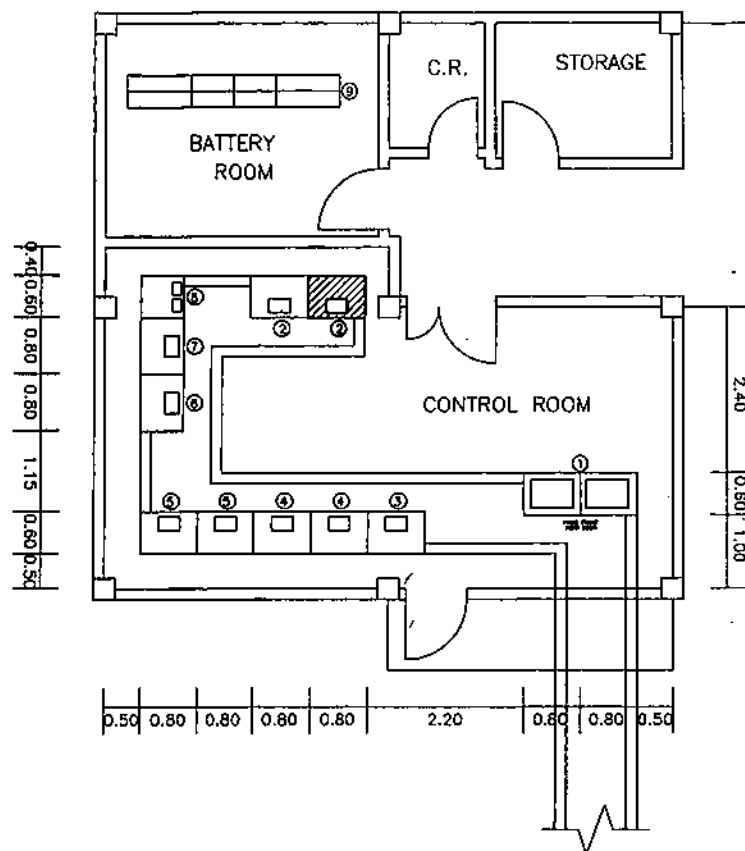


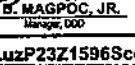


# NOTE(S):

1. ALL DIMENSIONS ARE IN METER UNLESS OTHERWISE INDICATED.
2. SIZES AND LOCATION OF PANELS ARE ACTUAL.
3. EQUIPMENT WITH SHADED PORTION ARE TO BE SUPPLIED.


# LEGEND(S):

- ① - 80KV/13.8KV MAIN CONTROL/METERING PANEL
- ② - 80KV LINE PROT. PANEL
- ③ - BUS BAR PROTECTION PANEL
- ④ - TRANSFORMER PROTECTION PANEL
- ⑤ - TRANSFORMER OLTC PANELS
- ⑥ - 230VAC LOW VOLTAGE PANEL
- ⑦ - 12500V LOW VOLTAGE PANEL
- ⑧ - 125VDC RECTIFIER/CHARGER
- ⑨ - 125VDC BATTERY BANK

OWNER:		 <b>NATIONAL POWER CORPORATION</b> AGHAM ROAD, DILIMAN QUEZON CITY	
PROJECT: SUPPLY, DELIVERY, CONSTRUCTION, INSTALLATION, TESTING AND COMMISSIONING OF 80KV BUSBAR/PTA. SUBSTATION INCLUDING ELECTRICAL EQUIPMENT OF 80KV FEEDER NO. 2 OF MOGPOG SUBSTATION			
LOCATION: MOGPOG, MARBUDUQUE			
TITLE: <b>PANEL LAYOUT</b>			
DESIGNED	BY	CHKD	DATE
DRAWN			
REVIEWED	PRINCIPAL ENGR./ARCHT.		
CIVIL/ARCHT			
ELEC.			
MECH.			
SUBMITTED:		 <b>R. P. VERAR</b> Project Engineer & Secy	
RECOMMENDED:		 <b>G. B. MAGPOC, JR.</b> Manager, E&C	
APPROVED:		 <b>G. B. MAGPOC, JR.</b> Manager, E&C	
DWG. NO. <b>MGSS-BDE-22.005</b>		SPECS. NO. <b>LuzP23Z1596Sc8</b>	
SCALE: <b>NTS</b>		<b>BID DRAWING</b> REV. <b>0</b>	

**SECTION IX - BID DRAWINGS****MW - MECHANICAL DRAWINGS**

<b>DRAWING NO.</b>	<b>TITLE</b>
BNVSS-BDM-22.001	DOMESTIC WATER PIPING LAYOUT
BNVSS-BDM-22.002	AIR-CONDITIONING, VENTILATION AND FIRE EXTINGUISHER LAYOUT
BNVSS-BDM-22.003	DOMESTIC WATER SUPPLY SYSTEM (P&I Diagram)
BNVSS-BDM-22.004	ELEVATED WATER STORAGE TANK
BNVSS-BDM-22.005	SHALLOW WELL DETAILS


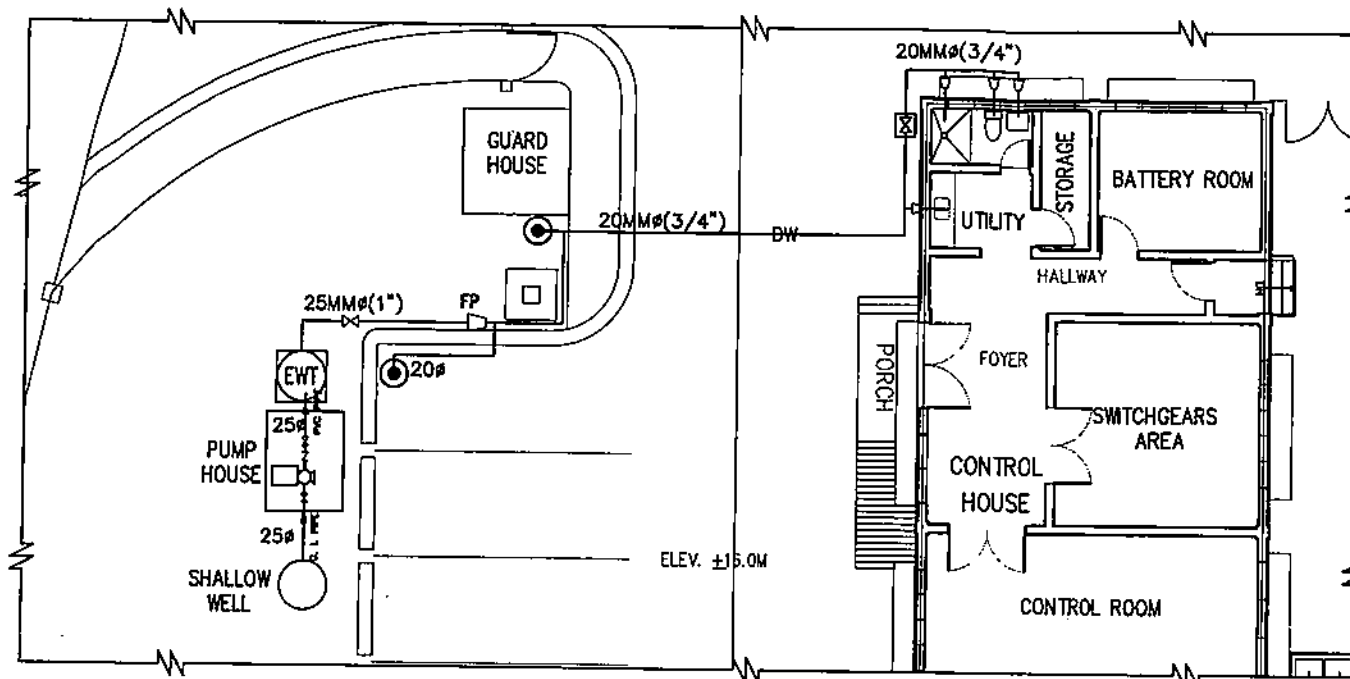



# NOTES:

1. THIS DRAWING IS FOR BIDDING PURPOSES ONLY.
2. ALL DIMENSIONS ARE IN MILLIMETERS UNLESS OTHERWISE SPECIFIED.
3. EQUIPMENT TO BE FURNISHED SHALL BE DESIGNED & CONSTRUCTED IN ACCORDANCE WITH THE REQUIREMENTS OF THE SPECIFICATIONS & SHALL FIT INTO THE SPACE AVAILABLE WITH PROPER REGARD TO ACCESSIBILITY, PASSAGEWAY, HANDLING AND STRUCTURE LIMITATIONS.
4. ALL WORKS SHALL BE DONE IN ACCORDANCE WITH THE REQUIREMENTS OF THE TECHNICAL SPECIFICATIONS.
5. PIPING SHALL BE EMBEDDED NOT LESS THAN 300MM FROM THE GROUND SURFACE TO THE BOTTOM OF PIPE.
6. FOR PIPES THAT CROSSES ROADWAYS, PIPE SLEEVE OF STEEL MATERIAL SHALL BE PROVIDED.
7. ALL PIPES, VALVES, VALVE BOXES, FITTINGS, AND PIPE SUPPORTS SHALL BE INSTALLED FOR THE EFFICIENT AND PROPER OPERATION OF THE SYSTEM.
8. ALL PIPES AND VALVES' BROCHURES/CATALOGUES SHALL BE SUBMITTED BY THE CONTRACTOR, FOR NPC'S REVIEW AND APPROVAL, PRIOR TO PROCUREMENT/INSTALLATION.
9. FINAL DETAILS AND ADJUSTMENT SHALL BE DONE IN THE FIELD BY THE CONTRACTOR DURING INSTALLATION TO SUIT ACTUAL SITE CONDITIONS. ALL WORKS SHALL BE EXECUTED IN CLOSE COORDINATION WITH ALL TRADES.
10. ALL PVC/PE PIPE DIMENSIONS SHOWN ARE IN NOMINAL DIAMETER (MM) WITH THE FOLLOWING EQUIVALENTS:
 

63MM (2-1/2")	= 75MM O.D.
50MM (2")	= 63MM O.D.
40MM (1-1/2")	= 50MM O.D.
32MM (1-1/4")	= 40MM O.D.
25MM (1")	= 32MM O.D.
20MM (3/4")	= 25MM O.D.
15MM (1/2")	= 20MM O.D.


LEGEND	
DW	DOMESTIC WATER SUPPLY LINE
▷	REDUCER
⊙	HOSE BIBB
⊠	ISOLATION VALVE
⋈	GATE VALVE
✓	CHECK VALVE

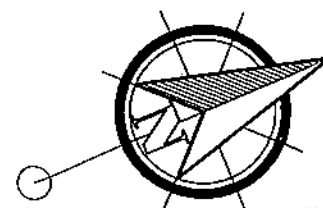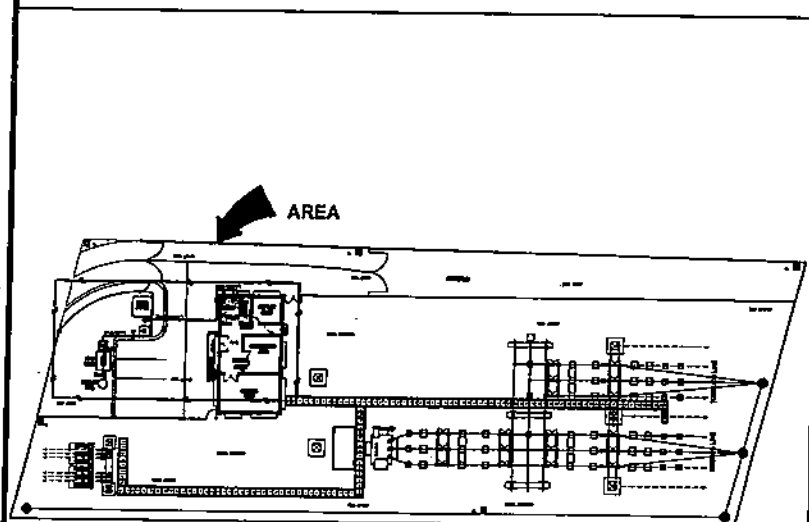

OWNER:  NATIONAL POWER CORPORATION AGHAM ROAD, DILIMAN, QUEZON CITY	
PROJECT: SUPPLY, DELIVERY, CONSTRUCTION, INSTALLATION, TESTING AND COMMISSIONING OF BUENAVISTA SUBSTATION INCLUDING ELECTRICAL EQUIPMENT OF BMY FEEDER NO. 2 OF MDCPOG SUBSTATION	
LOCATION: BUENAVISTA, MAGNADQUE	
TITLE: <b>DOMESTIC WATER PIPING LAYOUT</b>	
DESIGNED: J.P.P.	DATE: _____
DRAWN: J.P.P.	SUBMITTED: R. W. CASSAWAN Principal Engineer
REVIEWED: PRINCIPAL ENGR./ARCHT.	RECOMMENDED: J. R. TAPEY, JR. Manager
CIVIL/ARCHT.	APPROVED: G. B. MAGPOC, JR. Manager
ELEC.	
MECH.	
DWG. NO. BNVSS-BDM-22.001      SPECS. NO. LUZP23Z1596Sce	
SCALE: 1:125	BID DRAWING      REV. 0

REV.	DATE	NATURE OF REVISION	BY	CHKD.	RECD.	APPD.



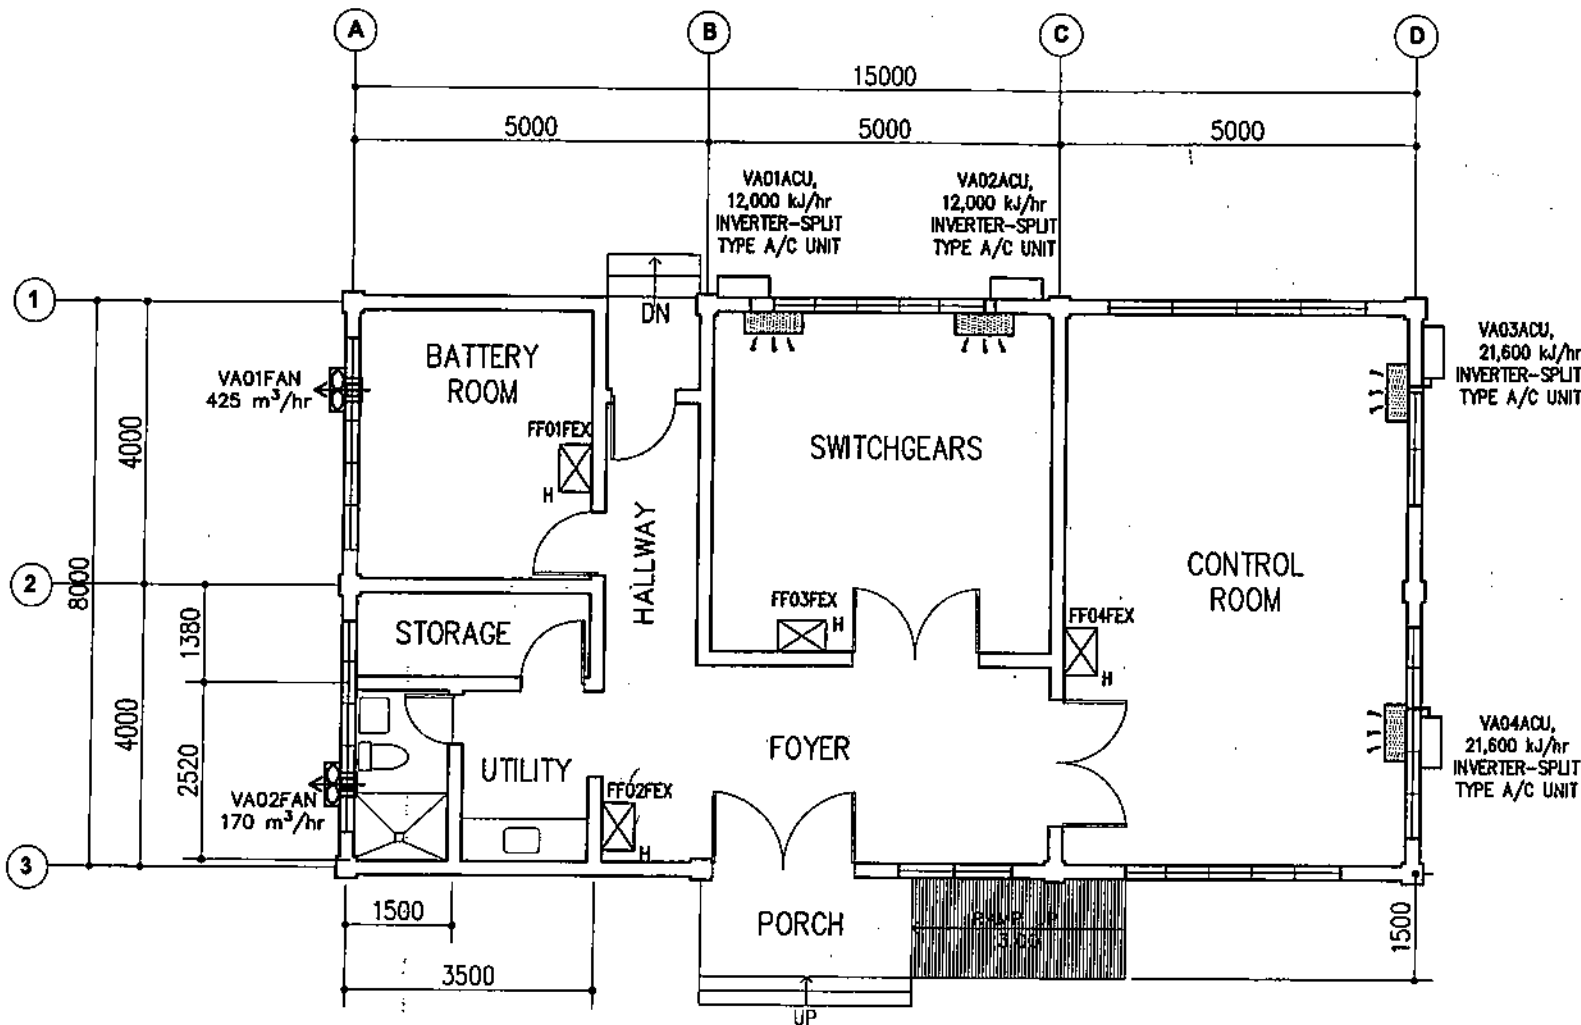



# NOTES:

- THIS DRAWING IS FOR BIDDING PURPOSES ONLY.
- ALL DIMENSIONS ARE IN MILLIMETERS UNLESS OTHERWISE SPECIFIED.
- EQUIPMENT TO BE FURNISHED SHALL BE DESIGNED & CONSTRUCTED IN ACCORDANCE WITH THE REQUIREMENTS OF THE SPECIFICATIONS & SHALL FIT INTO THE SPACE AVAILABLE WITH PROPER REGARD TO ACCESSIBILITY, PASSAGEWAY, HANDLING AND STRUCTURE LIMITATIONS.
- ALL WORKS SHALL BE DONE IN ACCORDANCE WITH THE REQUIREMENTS OF THE TECHNICAL SPECIFICATIONS.
- PIPING SHALL BE EMBEDDED NOT LESS THAN 300MM FROM THE GROUND SURFACE TO THE BOTTOM OF PIPE.
- FOR PIPES THAT CROSSES ROADWAYS, PIPE SLEEVE OF STEEL MATERIAL SHALL BE PROVIDED.
- ALL PIPES, VALVES, VALVE BOXES, FITTINGS, AND PIPE SUPPORTS SHALL BE INSTALLED FOR THE EFFICIENT AND PROPER OPERATION OF THE SYSTEM.
- ALL PIPES AND VALVES' BROCHURES/CATALOGUES SHALL BE SUBMITTED BY THE CONTRACTOR, FOR NPC'S REVIEW AND APPROVAL, PRIOR TO PROCUREMENT/INSTALLATION.
- FINAL DETAILS AND ADJUSTMENT SHALL BE DONE IN THE FIELD BY THE CONTRACTOR DURING INSTALLATION TO SUIT ACTUAL SITE CONDITIONS. ALL WORKS SHALL BE EXECUTED IN CLOSE COORDINATION WITH ALL TRADES.
- ALL PVC/PE PIPE DIMENSIONS SHOWN ARE IN NOMINAL DIAMETER (MM) WITH THE FOLLOWING EQUIVALENTS:  
40MM (1 1/2") = 50MM OUTSIDE DIAMETER (O.D.)  
32MM (1 1/4") = 40MM O.D.  
25MM (1") = 32MM O.D.  
20MM (3/4") = 25MM O.D.  
15MM (1/2") = 20MM O.D.

OWNER:		NATIONAL POWER CORPORATION AGHAM ROAD, DILIMAN, QUEZON CITY	
PROJECT: SUPPLY, DELIVERY, CONSTRUCTION, INSTALLATION, TESTING AND COMMISSIONING OF SANTA RUAFAYETA SUBSTATION INCLUDING ELECTRICAL EQUIPMENT OF 49KV FEEDER NO. 3 OF MOPOPO SUBSTATION			
LOCATION: BUENAVISTA, MARIQUIGUE			
TITLE: <b>AIR-CONDITIONING, VENTILATION AND FIRE EXTINGUISHER LAYOUT</b>			
DESIGNED	BY	CHKD	DATE
DRAWN	BY	CHKD	DATE
REVIEWED	BY	CHKD	DATE
CHECKED	BY	CHKD	DATE
ELEC.	BY	CHKD	DATE
MECH.	BY	CHKD	DATE
SUBMITTED: R. M. OSANAN Principal Engineer		RECOMMENDED: J. A. TAYLOR, JR. Manager, E&C	
APPROVED: G. B. MAGPOC, JR. Manager, E&C		APPROVED: G. B. MAGPOC, JR. Manager, E&C	
DWG. NO. BNVS-BDM-22.002		SPEC. NO. LUP23Z1596Sce	
SCALE: 1:75		BID DRAWING	
REV. 0		REV. 0	

# PIPE DESIGNATION LEGEND:

SYSTEM (DOMESTIC WATER) — DW — 20 — 008  
 NOMINAL PIPE SIZE (DIAMETER) —  
 SEQUENCE NO. —

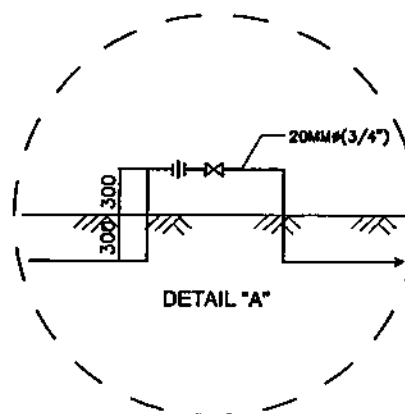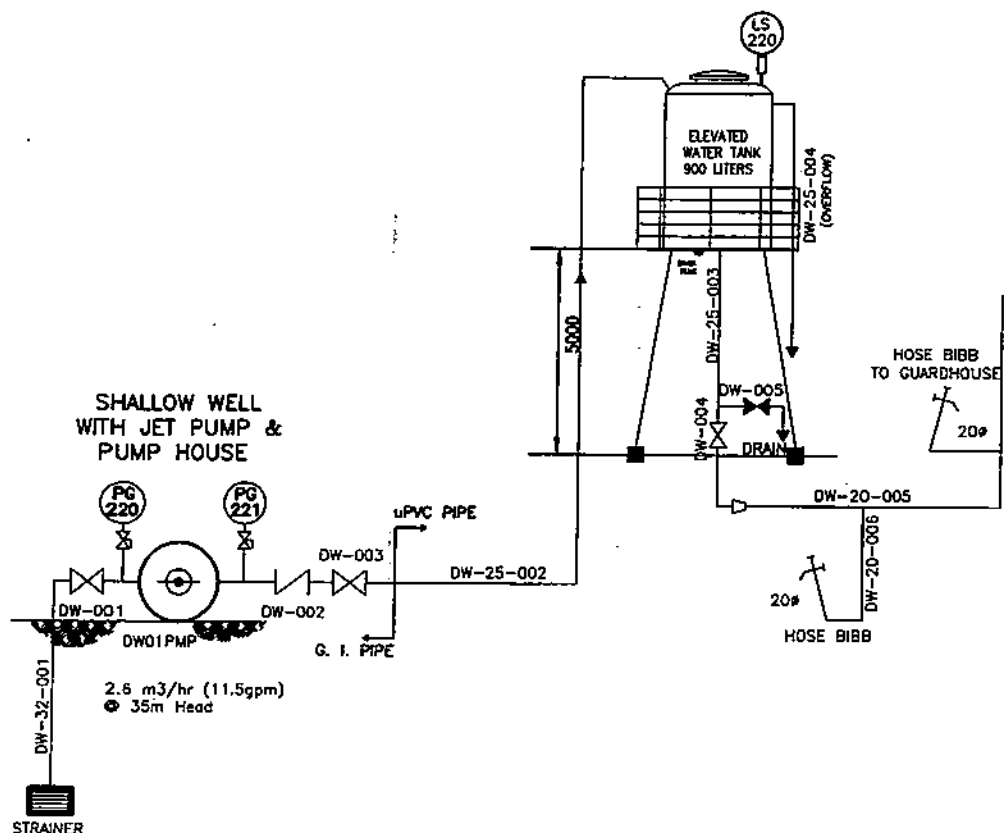


## NOTES:

- THIS DRAWING IS FOR BIDDING PURPOSES ONLY.
- ALL DIMENSIONS ARE IN MILLIMETERS UNLESS OTHERWISE SPECIFIED.
- ALL WORKS SHALL BE DONE IN ACCORDANCE WITH THE REQUIREMENTS OF THE TECHNICAL SPECIFICATIONS.
- PIPING SHALL BE EMBEDDED NOT LESS THAN 300MM FROM THE GROUND SURFACE TO THE BOTTOM OF PIPE.
- FOR PIPES THAT CROSS ROADS, PIPE SLEEVE OF STEEL MATERIAL SHALL BE PROVIDED.
- ALL PIPES, VALVES, VALVE BOXES, FITTINGS, AND PIPE SUPPORTS SHALL BE INSTALLED FOR THE EFFICIENT AND PROPER OPERATION OF THE SYSTEM.
- ALL PUMP, TANK, PIPES AND VALVES' BROCHURES/CATALOGUES SHALL BE SUBMITTED BY THE CONTRACTOR, FOR NPC'S REVIEW AND APPROVAL, PRIOR TO PROCUREMENT/INSTALLATION.
- THE JET PUMP SHALL BE OPERATED EITHER AUTOMATICALLY THROUGH A LEVEL SWITCH INSTALLED IN THE WATER STORAGE TANK OR MANUALLY THROUGH LOCAL CONTROL PUSH BUTTONS PROVIDED AT THE PUMP HOUSE.
- FINAL DETAILS AND ADJUSTMENT SHALL BE DONE IN THE FIELD BY THE CONTRACTOR DURING INSTALLATION TO SUIT ACTUAL SITE CONDITIONS. ALL WORKS SHALL BE EXECUTED IN CLOSE COORDINATION WITH ALL TRADES.
- ALL PVC/PE PIPE DIMENSIONS SHOWN ARE IN NOMINAL DIAMETER (MM) WITH THE FOLLOWING EQUIVALENTS:  
 63MM (2-1/2") = 75MM O.D.  
 50MM (2") = 63MM O.D.  
 40MM (1 1/2") = 50MM O.D.  
 32MM (1 1/4") = 40MM O.D.  
 25MM (1") = 32MM O.D.  
 20MM (3/4") = 25MM O.D.  
 15MM (1/2") = 20MM O.D.

LEGEND	
	GATE VALVE
	GATE VALVE (NORMALLY CLOSED)
	ISOLATION VALVE
	REDUCER
	HOSE BIBB
	UNION
	LEVEL SWITCH

OWNER:		NATIONAL POWER CORPORATION AGHAM ROAD, DILMAN, QUEZON CITY	
PROJECT: SUPPLY, DELIVERY, CONSTRUCTION, INSTALLATION, TESTING AND COMMISSIONING OF RAFA SUBAVISTA SUBSTATION INCLUDING ELECTRICAL EQUIPMENT OF SHW FERRON NO. 1 OF MAGPOC SUBSTATION			
LOCATION: SUBAVISTA, MARINQUE			
TITLE: DOMESTIC WATER SUPPLY SYSTEM P & I DIAGRAM			
DESIGNED: J.P.C.	BY: C.W.D.	DATE: 10/1/00	SUBMITTED: R.M. CORDASAWAN Principal Engineer A RECOMMENDED: J.A. RAPEL, JR. Manager, E&I APPROVED: G.B. MAGPOC, JR. Manager, E&I
DRAWN: J.P.C.	PRINCIPAL ENGR./ARCHT.		
CHECKED: J.P.C.			
ELEC.:			
MECH.:			
DWG. NO. BNVSS-BDM-22.003		SPEC. NO. LUZP23Z1596Sc	
SCALE: NTS		BID DRAWING	
REV. DATE		NATURE OF REVISION	
BY	CHKD.	RECD.	APPD.
		REV. 0	

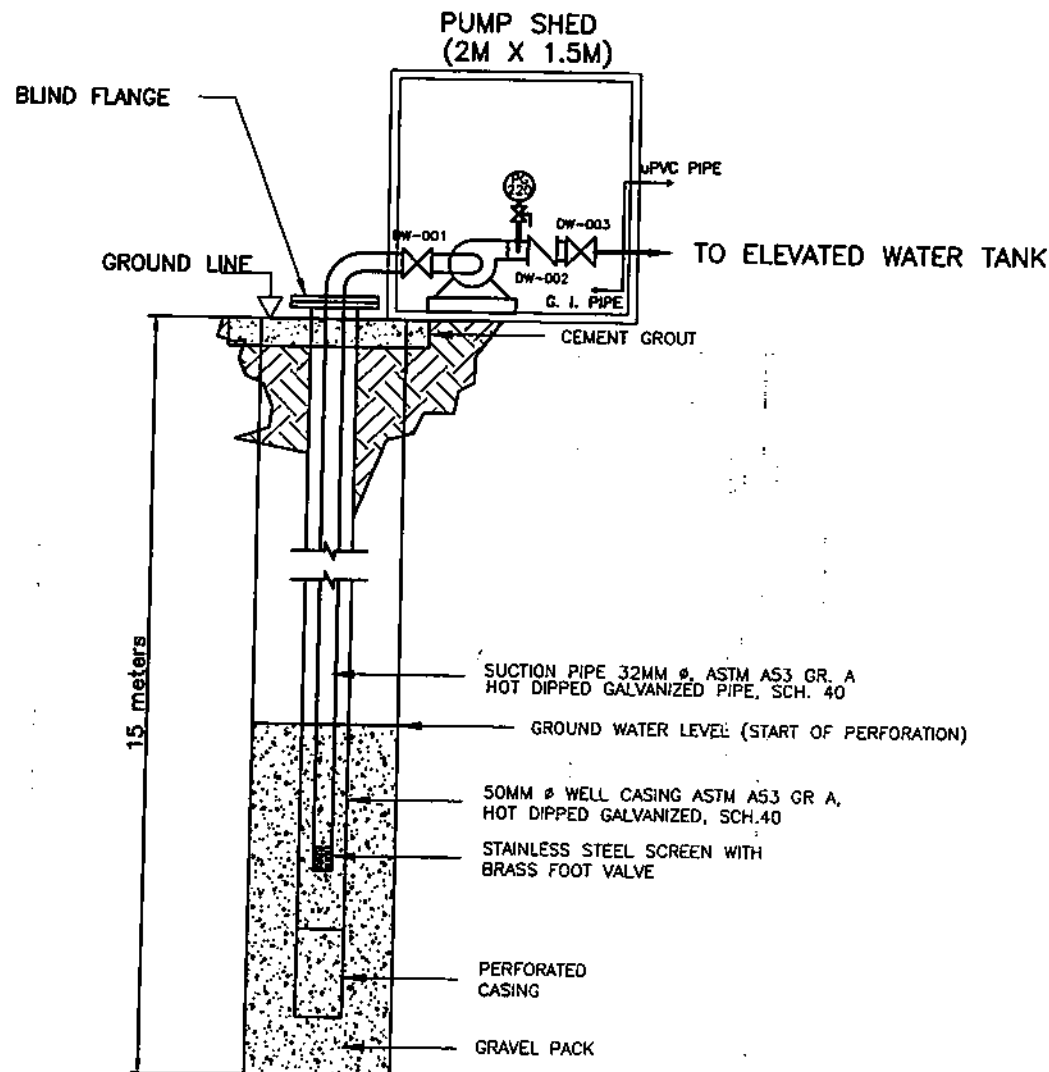

# NOTES:

- THIS DRAWING IS FOR BIDDING PURPOSES ONLY.
- ALL DIMENSIONS ARE IN MILLIMETERS UNLESS OTHERWISE SPECIFIED.
- EQUIPMENT TO BE FURNISHED SHALL BE DESIGNED & CONSTRUCTED IN ACCORDANCE WITH THE REQUIREMENTS OF THE SPECIFICATIONS & SHALL FIT INTO THE SPACE AVAILABLE WITH PROPER REGARD TO ACCESSIBILITY, PASSAGEWAY, HANDLING AND STRUCTURE LIMITATIONS.
- ALL WORKS SHALL BE DONE IN ACCORDANCE WITH THE REQUIREMENTS OF THE TECHNICAL SPECIFICATIONS.
- PIPING, VALVES, FITTINGS AND OTHER ACCESSORIES SHALL BE PROVIDED TO CONFORM WITH THE REQUIREMENTS OF THE TECHNICAL SPECIFICATIONS.
- THIS DRAWING SHOWS A TYPICAL INSTALLATION OF A WELL. THE CONTRACTOR SHALL PROVIDE FINAL DESIGN AND DETAILS FOR NPC REVIEW AND APPROVAL.
- REFER TO DWG NOS. PGSS-BDM-22.001 AND PGSS-BDM-22.003 FOR DETAILS OF DOMESTIC WATER PIPING.

LEGEND	
	GATE VALVE
	CHECK VALVE
	PRESSURE GAUGE

OWNER:		<b>NATIONAL POWER CORPORATION</b> AGHAM ROAD, DILIMAN, QUEZON CITY	
PROJECT: SUPPLY, DELIVERY, CONSTRUCTION, INSTALLATION, TESTING AND COMMISSIONING OF RIVNA BAHAYISTA SUBSTATION INCLUDING ELECTRICAL EQUIPMENT OF ENVY FEEDING NO. 2 OF MARIPOSA SUBSTATION			
LOCATION: BAHAYISTA, MARIPOSA			
TITLE:			
<b>SHALLOW WELL DETAILS</b>			
DESIGNED	BY	CHKD	DATE
DRAWN	BY	CHKD	DATE
REVIEWED	PRINCIPAL ENGR. / ARCHT.	RECOMMENDED	
CIVIL/ARCHT		APPROVED	
ELEC.			
MECH.			
DWG. NO. BNVSS-BDM-22.005		SPECS. NO. LUPP2321596SCC	
SCALE: NTS		BID DRAWING	
REV. DATE		NATURE OF REVISION	
BY	CHKD	RECD	APPD.
		REV. 0	

