

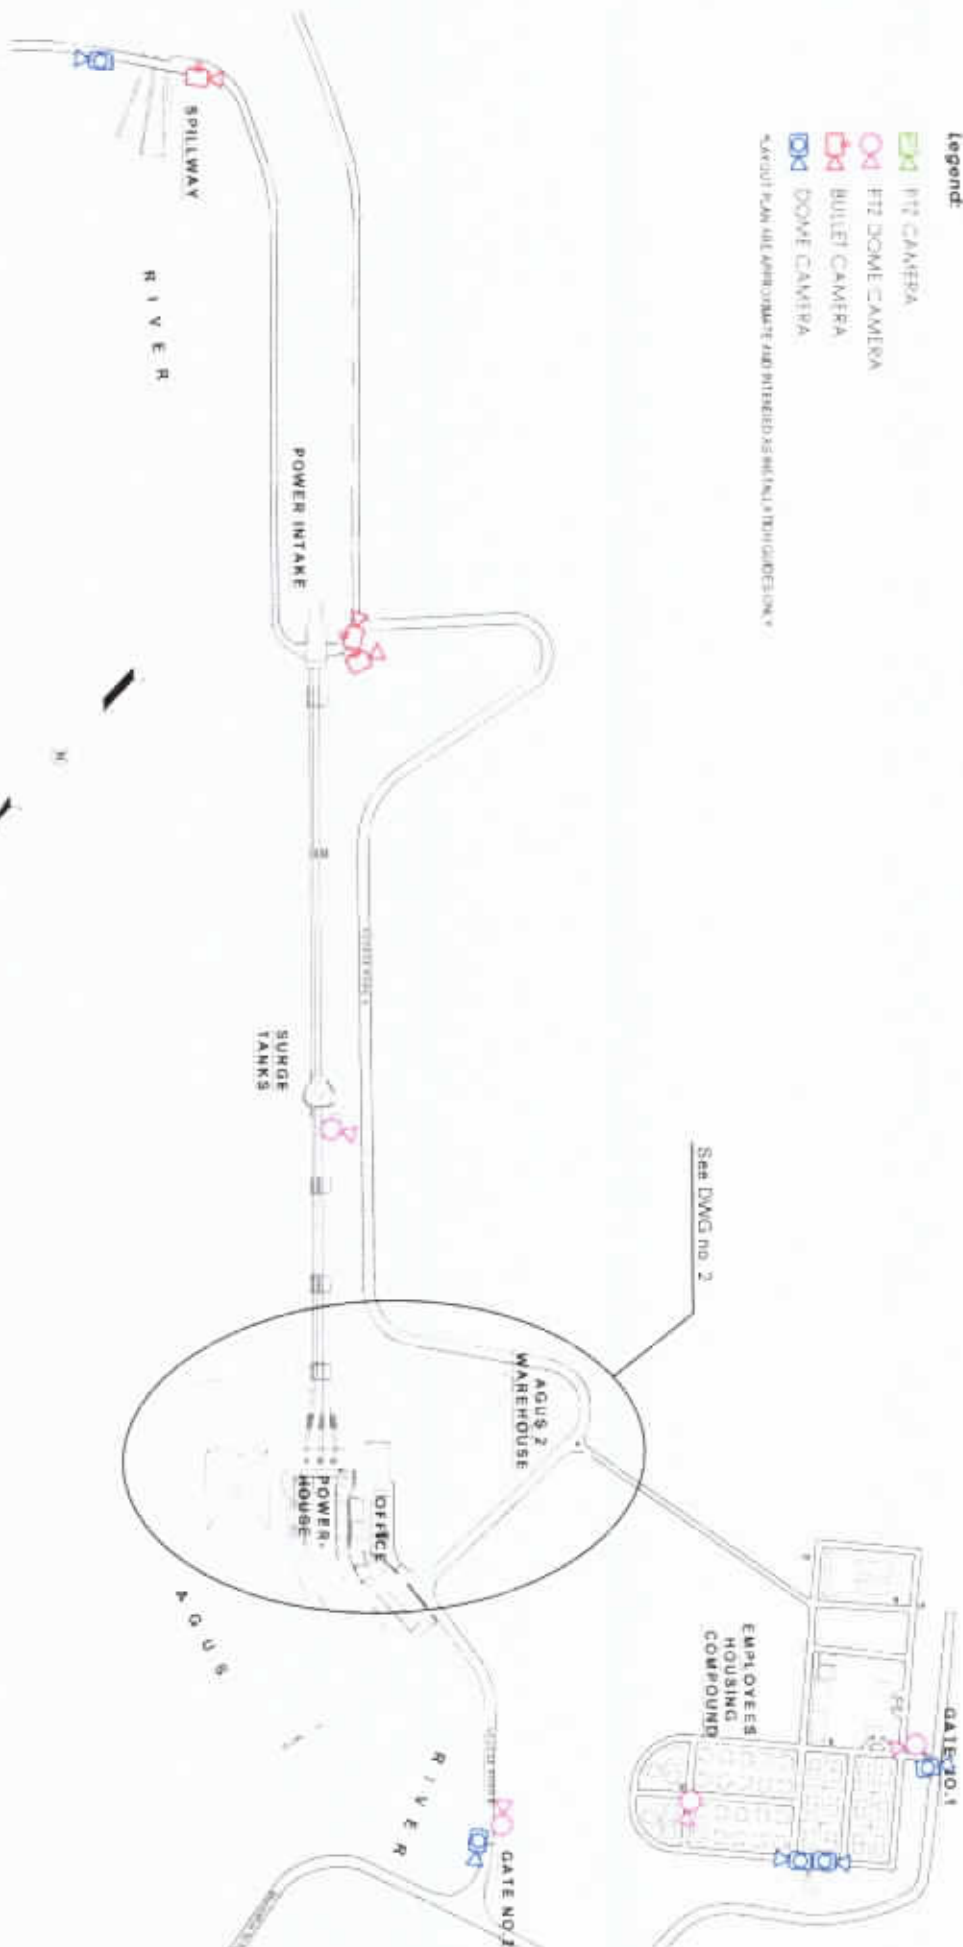


- Legend:**
-  PTZ CAMERA
 -  FTZ DOME CAMERA
 -  BULLET CAMERA
 -  DOME CAMERA
- *AYOUT PLAN ARE APPROXIMATE AND INTENDED AS GENERAL GUIDELINES ONLY

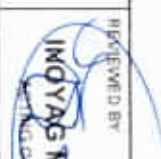


PREPARED BY  RASUK G. BARAOCOR PLANT SUPERINTENDENT	RECEIVED BY  INDOYAG M. MATUAN, DM, CESE PLANT MANAGER ACUS I&2 HEPIC	APPROVED BY  MANGURUNT BAUTIL, Ph.D. PLANT MANAGER ACUS I&2 HEPIC	TITLE EXPANSION OF CCTV	DWG NO 1 6
--	--	--	-----------------------------------	--

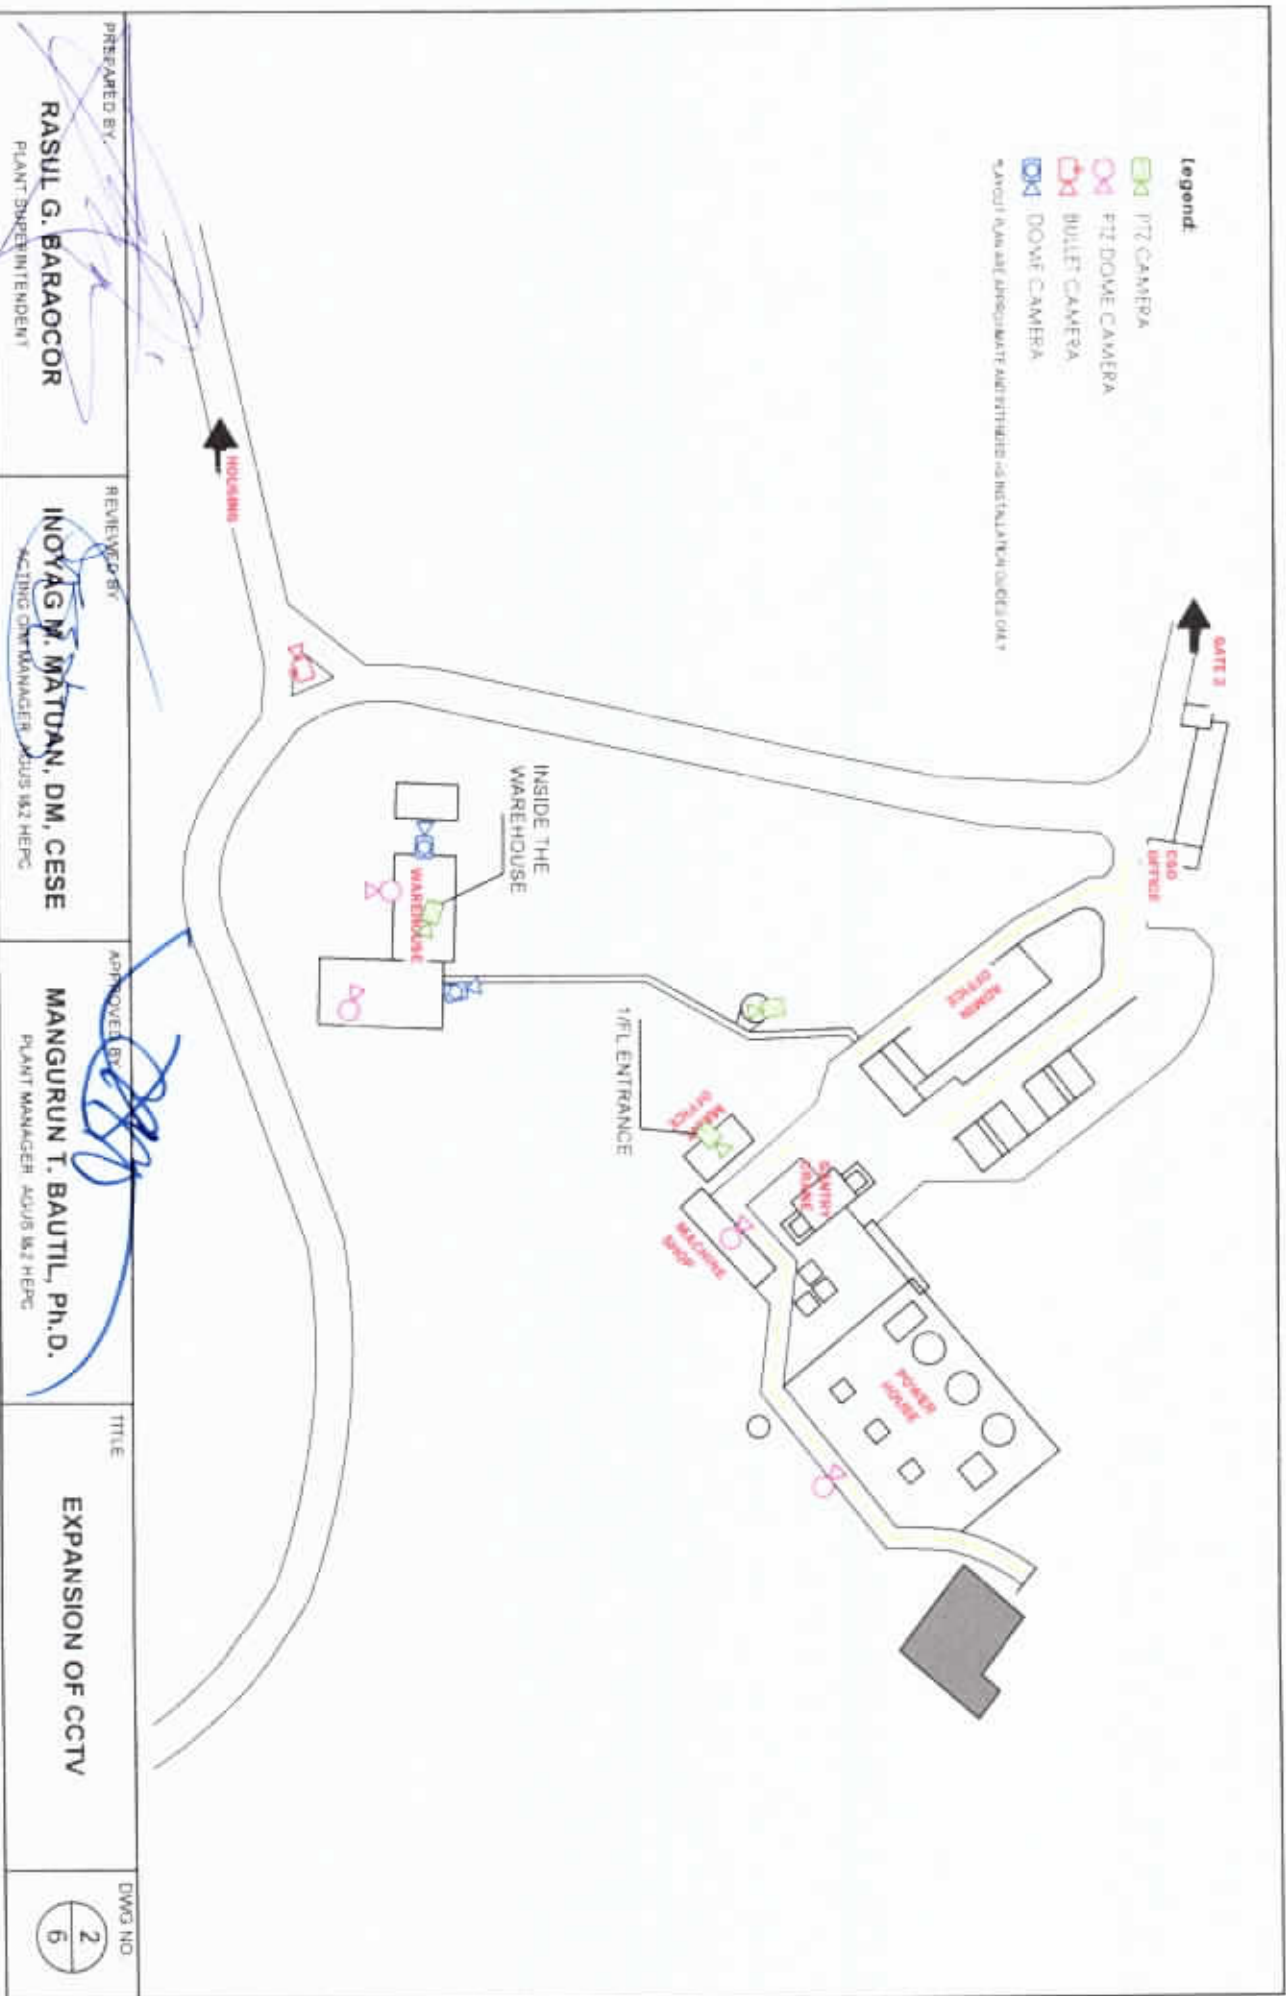

PREPARED BY: RASUL G. BARAOCOR PLANT SUPERINTENDENT	REVIEWED BY: INOYAG M. MATUAN, DM, CESE ACTING CHIEF MANAGER, ADUS I&Z HEPG	APPROVED BY: MANGURUN T. BAUTIL, Ph.D. PLANT MANAGER, ADUS I&Z HEPG	TITLE EXPANSION OF CCTV	DWG NO. 2 5
--	--	--	-----------------------------------	--------------------------


Legend:

-  PTZ CAMERA
 -  PTZ DOME CAMERA
 -  BULLET CAMERA
 -  DOME CAMERA
- *LAYOUT PLAN ARE APPROXIMATE AND INTENDED AS INSTALLATION GUIDE ONLY

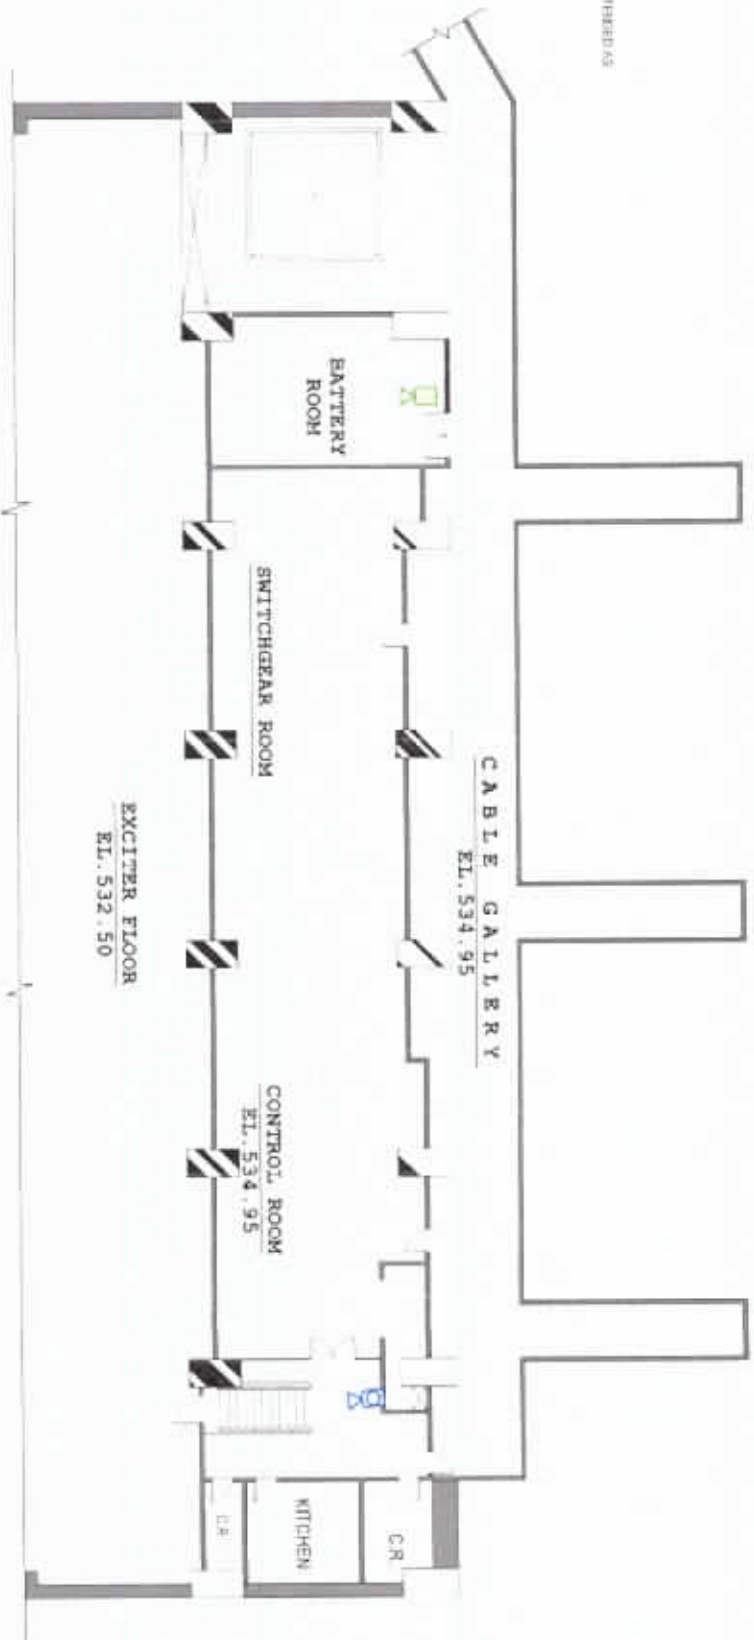

PREPARED BY  RASUL G. BARAOCOR PLANT SUPERINTENDENT	REVIEWED BY  INOYAG M. MATDAN, DM, CESE ACTING CHM MANAGER AGUS I&Z HEPG	APPROVED BY  MANGURUNT, BAUTIL, Ph.D. PLANT MANAGER AGUS I&Z HEPG	TITLE EXPANSION OF CCTV	DWG NO. 3 6
--	---	--	-----------------------------------	--


- Legend:**
-  PTZ CAMERA
 -  PTZ DOME CAMERA
 -  BULLET CAMERA
 -  DOME CAMERA
- *LAYOUT PLAN NOT APPROPRIATE AND INTERFERED AS INSTALLATION IS SUBJECT TO A

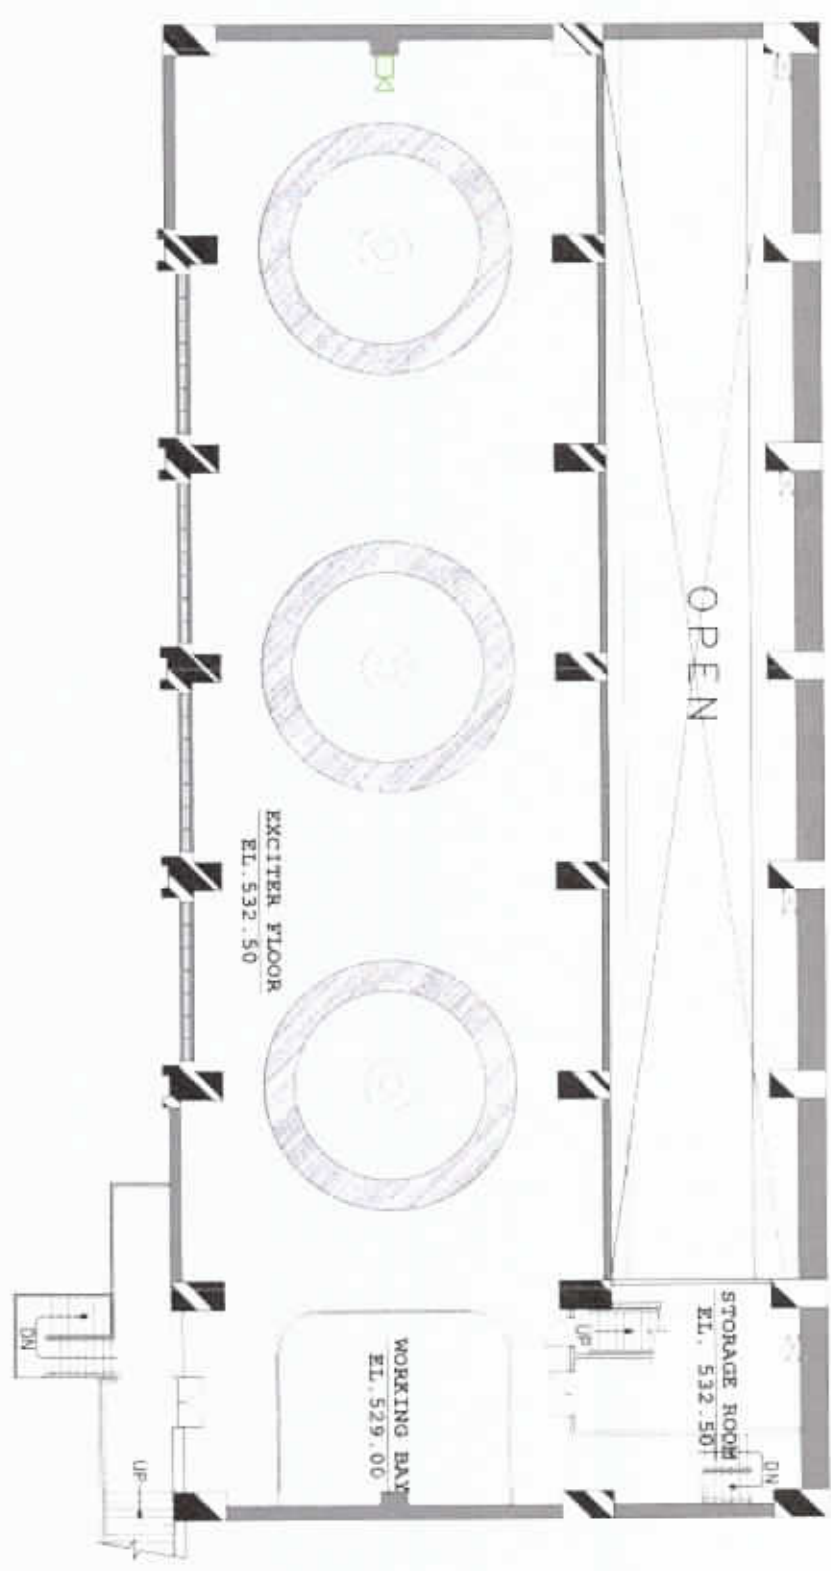

PREPARED BY RASUL G. BARAOCOR PLANT SUPERINTENDENT	REVIEWED BY INOYAG M. MATUAN, DM, CESE ACTING CHIEF MANAGER ACQUISITION & HEPIC	APPROVED BY MANGURUN T. BAUTIL, Ph.D. PLANT MANAGER ACQUISITION & HEPIC	TITLE EXPANSION OF CCTV	EWOP-00 4 6
---	--	--	-----------------------------------	-------------------

Legend:

-  PILL CAMERA
 -  PILL DOME CAMERA
 -  BULLET CAMERA
 -  DOME CAMERA
- *LAYOUT PLAN ARE APPROXIMATE AND REFERRED AS INSTALLATION SHEETS ONLY

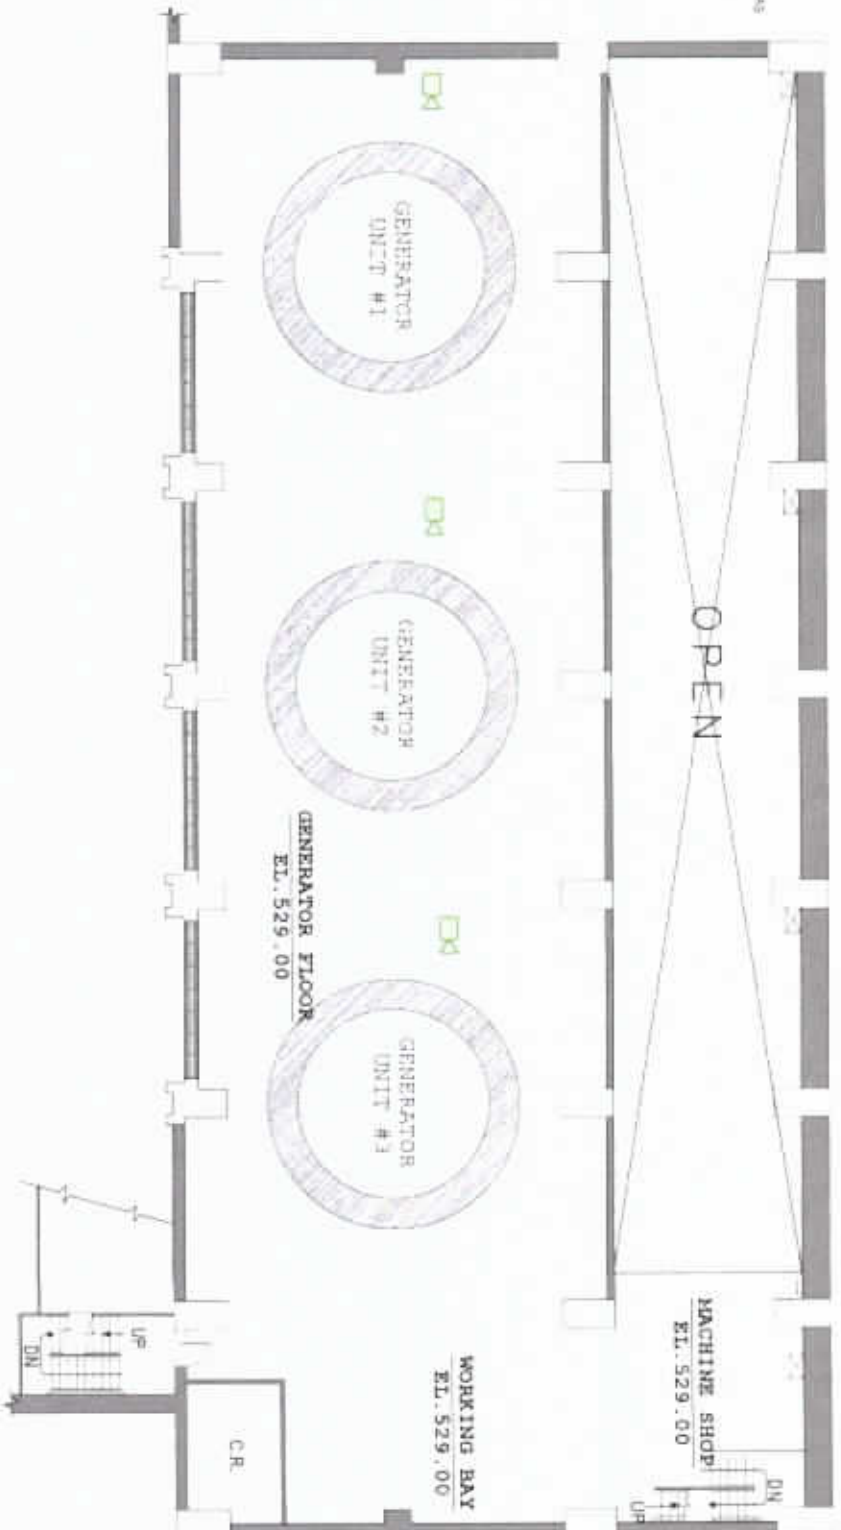

PREPARED BY

RASUL G. BARAOCOR
PLANT SUPERINTENDENT

REVIEWED BY

INOYAG M. MATUAN, DM, CESE
ACTING CHIEF MANAGER, AGUS I&Z HEPIC

APPROVED BY

MANGURUN T. BAUTIL, Ph.D.
PLANT MANAGER, AGUS I&Z HEPIC


TITLE

EXPANSION OF CCTV

DWG NO.

5
6

- Legend:**
-  P12 CAMERA
 -  P12 DOME CAMERA
 -  BULLET CAMERA
 -  DOME CAMERA
- CAUTION: PLAN ARE APPROXIMATE AND INTENDED AS REFERENCE ONLY.

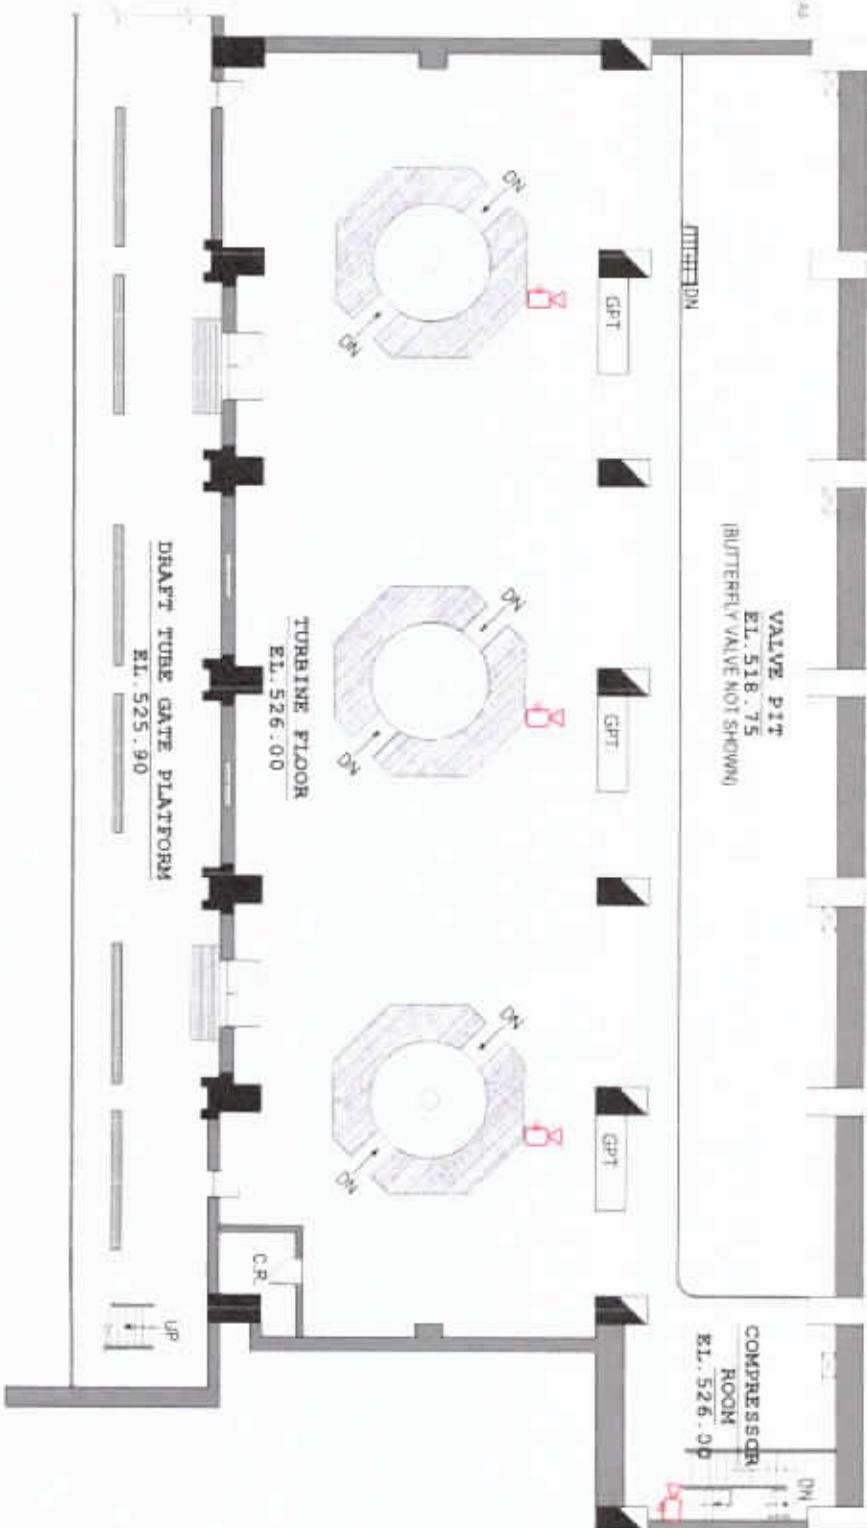

PREPARED BY

RASUL G. BARACOR
PLANT SUPERINTENDENT

REVIEWED BY

IMOYAG M. MATUAN, DM, CESE
ACTING CHIEF ENGINEER AGUS IRI HEPG

APPROVED BY

MANGURUN T. BAUTIL, Ph.D.
PLANT MANAGER AGUS IRI HEPG

TITLE

EXPANSION OF CCTV

DATE

6/6