



National Power Corporation

REQUEST FOR QUOTATION (SMALL VALUE PROCUREMENT - 53.9)

17 March 2022

Sir/Madam:

Please provide us with your best quotation for the items as specified in the Terms of Reference (TOR) for PR No. S1-BIM21-021 Ref. No. SVP210929-JC00350(SVP2) and submit the same in a sealed envelope to be dropped in the designated drop box at the Bids and Contracts Services Division (BCSD), Ground Floor Diliman, Quezon City **on or before 9:30 A.M. of 28 March 2022.**

The following documents must be submitted together with your quotation:

1. PhilGEPS Registration, whichever is applicable:

For Platinum Members:

Valid and Updated Certificate of PhilGEPS Registration (This should include the attached "Annex A"). In case the Mayor's Permit in the said Annex "A" is expired, a valid/updated Mayor's Permit must also be submitted.

For Red or Blue Members:

- a. Valid Mayor's Permit showing the expiry date
- b. PhilGEPS Registration Number ;

2. Other documents: : Please refer to the attached TOR

Additional Documentary Requirements, if applicable:

- ☒ Omnibus Sworn Statement (use attached Form) (For Total ABC of Above PhP 50,000);
- ☒ Latest Income Tax Return / Business Tax Return (For Total ABC of Above PhP 500,000);
- ☐ Professional License/Curriculum Vitae (for Consulting Services only);
- ☒ PCAB License (for INFRA Projects only);

The Warranty Period shall be: Please refer to the attached TOR

In case of a failed bidding, a re-bidding maybe conducted without prior notice to any previous bidder(s).

For further inquiries, please contact the BAC Secretariat, **Mr. Jayson C. Uy** at telephone no/s. 8921-3541 loc 5504 / Fax No. 8922-1622 with e-mail address at bcsd@napocor.gov.ph.

Very truly yours,

ATTY. ROGEL T. TEVES

Chairman, Bids and Awards Committee



Management
System
ISO 9001:2015



www.tuv.com
ID #100656205



Republic of the Philippines
NATIONAL POWER CORPORATION

**TERMS OF REFERENCE
ALTERNATIVE MODE OF PROCUREMENT
(NP-SMALL VALUE PROCUREMENT – 53.9)**

1. Scope of Works: PR NO. S1-BIM21-021 / REF NO. SVP210929-JC00350(SVP2)

For the Supply of Labor, Materials and Equipment in the Construction of Stock Room/Stock House (3m x 4m) for Burias Mini Grid

Item No.	DESCRIPTION	QTY.	ABC (PhP)
1	Supply of Labor, Materials and Equipment in the Construction of Stock Room/Stock House (3m x 4m) for Burias Mini Grid. The following are the scope of works: a. Clearing and excavation of land for the foundations; b. Pouring the foundation; c. Completing the framing of the facility; d. Installation of electrical and plumbing; e. Roof Installation; f. Completing the interior; g. Installation of Cooling System, fixtures and finishing up	1 LOT	600,000.00
TOTAL AMOUNT			600,000.00
Notes: <ul style="list-style-type: none">• Mode of Award is per Lot Award.• See attached file (composed of four (4) pages) for image of site and the proposed construction of Stock Room/Stock House.			

APPROVED BUDGET FOR THE CONTRACT: PHP 600,000.00

2. Contract Duration

Shall be **Ninety (90) calendar days** upon receipt of the Purchase Order / Notice to Proceed.

3. Project Location

Services shall be rendered at **NPC-Burias Mini Grid, Burias Island, Masbate.**

4. Bid Submission

The Bidder shall submit their bids through their authorized representative or in the manner of submission as prescribed in the RFQ.

5. Late Bids

Any Bid submitted after the deadline for submission and receipt of Bids shall not be accepted by NPC.

6. Bid Prices

The bid price as indicated in the Quotation Form shall be fixed during the Bidder's performance of the Contract and not subject to variation or price escalation on any account. A Bid submitted with an adjustable price quotation shall be treated as non-responsive.

7. Bid Price Validity

Price Validity shall not be less than One Hundred Twenty (120) calendar days from date of bid submission.

8. Eligibility Criteria

- a. Bids shall be checked using the "PASS/FAIL" Criterion for Legal, Technical and Financial components.
- b. From the bids that were rated PASSED, the same shall be ranked and corrected for computational errors to identify the Lowest Calculated Quotation (LCQ).

9. Detailed Evaluation and Comparison of Bids

The LCQ shall be subjected to detailed evaluation against the Technical Specifications including arithmetical computations. Documents which are deemed not to comply with the requirements of the tender shall be considered non-complying.

10. Post-qualification

Submitted documents of the LCQ shall be subjected to post qualification evaluation. The bid that PASSED the Post-Qualification shall be declared as the Lowest Calculated Responsive Quotation (LCRQ).

11. Total Contract Price

The Total Contract Price shall be inclusive of all taxes and other related expenses / charges.

12. Notice to Supplier

- a. The supplier shall pick-up the Purchase Order (PO)/ Notice to Proceed (NTP) from NPC within two (2) calendar days from receipt of the Notice of Award.
- b. Failure to secure the PO/NTP by the supplier within the said period will mean cancellation of the same and imposition of penalties as prescribed by law.

13. PO Effectivity

- a. The PO Shall take effect immediately upon receipt of the PO / NTP by the supplier sent through fax as evidenced by the fax transmission receipt and as confirmed by the supplier's representative.

14. Terms of Payment

Terms of Payment shall be thirty (30) calendar days after submission of complete supporting documents.

15. Warranty

Warranty is dependent upon the nature/type of the item which is included in the offer (i.e. Manufacturer's Warranty).

16. Liquidated Damages

Where the supplier refuses or fails to satisfactorily complete the work within the specified contract time, plus any time of extension duly granted and is hereby in default under the contract, the supplier shall pay NPC for liquidated damages, and not by way of penalty, an amount equal to at least one tenth (1/10) of one percent (1%) of the cost of the undelivered/unperformed portion of the items/works for every day of delay. Once the cumulative amount of liquidated damages reaches ten percent (10%) of the amount of the contract, the procuring entity may rescind or terminate the contract, without prejudice to other courses of action and remedies open to it (Section 68 of the Revised IRR of RA 9184).

17. Liability of the Supplier

If after receipt of the Purchase Order, the supplier fails to deliver the goods, appropriate sanctions will be imposed as prescribed under Republic Act (RA) 9184 and its Revised Implementing Rules and Regulations (IRR).

18. Disclosure of Relations

The bidder shall comply with the provisions of Section 47 of RA 9184 and its revised IRR re: disclosure of relations.

19. Administrative Sanctions

Bidder shall likewise be imposed the rules as stated in section 69 (Imposition of administrative penalties) should there be infractions committed.

20. Reservation Clause

NPC reserves the right to accept or reject any bid, to annul the bidding process, and to reject all bids at any time prior to contract award, without thereby incurring any liability to the affected bidder/s.

**SUPPLIER'S BID QUOTATION
(NP-SMALL VALUE PROCUREMENT 53.9)**

To: The BAC Chairman:

I have read and examined the Terms of Reference for Purchase Requisition (PR) No/s. **S1-BIM21-021**. I agree with the conditions of the TOR and offer the following supplies with specific description:

ITEM NO.	DESCRIPTION OF ITEM / S TO BE SUPPLIED (INCLUDE BRAND NAME)	QTY	UNIT PRICE (PhP)	TOTAL PRICE (PhP)
TOTAL BID PRICE				


Name and Signature of Authorized Representative
Date _____

Company Name

Contact Details


e-mail address


Note: The bidder may use this form or its own company letter head following this format duly signed by the authorized representative when making the offer.

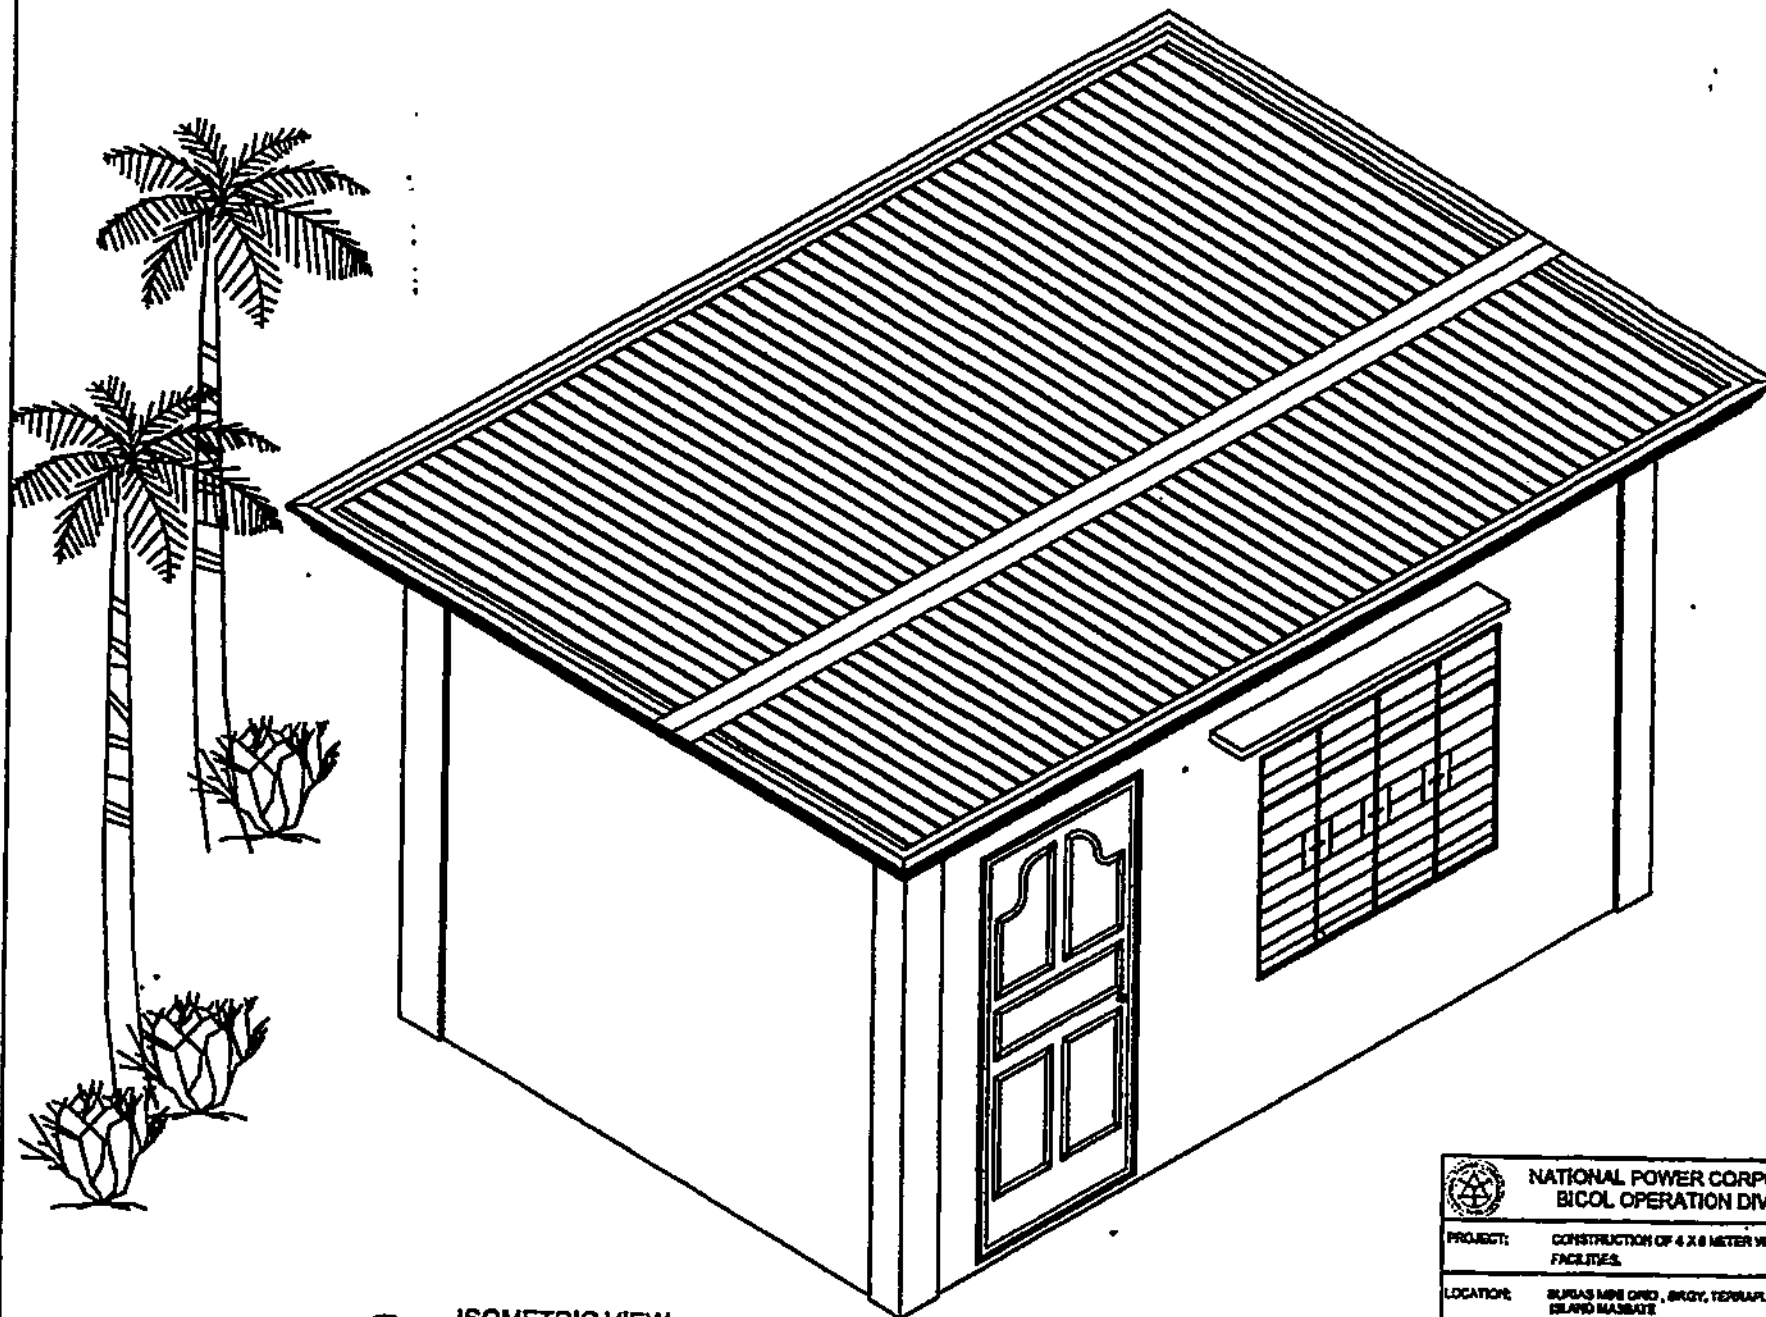

ISOMETRIC VIEW

DRAWN NOT TO SCALE

 NATIONAL POWER CORPORATION BICOL OPERATION DIVISION		
PROJECT:	CONSTRUCTION OF 4 X 8 METER WAREHOUSE STORAGE FACILITIES	
LOCATION:	BURAS MINE GRID, BRGY. TERRAPLEN SAN PABLO, BURAS ISLAND MALABATE	
DRAWN	RUBEN E. TAMAYO, JR.	TITLE: 2.24 STORAGE FACILITY
SHEET NO.		
3-1		
1	REV 0	

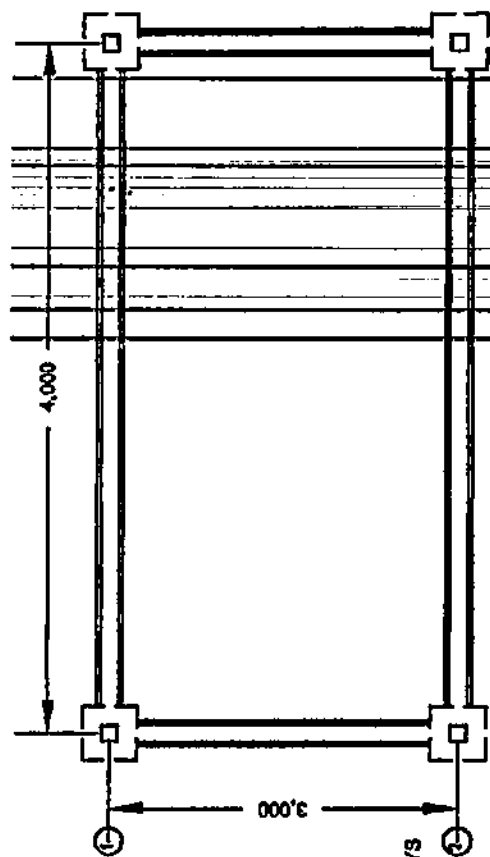

FOUNDATION PLAN
Drawn not to scale

NOTES:

1. ALL DIMENSION ARE IN MILLIMETER UNLESS OTHERWISE INDICATED.
2. ALLOWABLE BEARING CAPACITY OF SOIL SHALL NOT BE LESS THAN 144 KPa (3300 Psf).
3. DEGREE OF COMPACTION OF BACKFILL SHALL BE 90% OF RELATIVE DENSITY.
4. MINIMUM COMPRESSIVE STRENGTH OF CONCRETE SHALL BE $f_{cu} \geq 20.7 \text{ MPa}$ (3000 Psi) AT 28-DAY PERIOD.
5. REINFORCING STEEL BARS SHALL CONFORM TO THE REQUIREMENTS OF THE PHS FOR DEFORMATION STEEL BAR GRADE 278.
6. ALL ASPECTS OF CONSTRUCTION SHALL BE IN ACCORDANCE WITH THE PROVISIONS OF THE LATEST APPLICABLE CODE.


10MM Ø DSB TIES 2 SPACED @ .05M, 8 @ .10M, REST @ .15M

8-12MM VERT. BAR

8-12MM Ø SPACED BOTH WAYS


8-12MM Ø VERTICAL RE BARS W/ 10MM Ø TIES @ 2 SPACED .05M, 8 @ .10M, REST @ .15M

PLAN

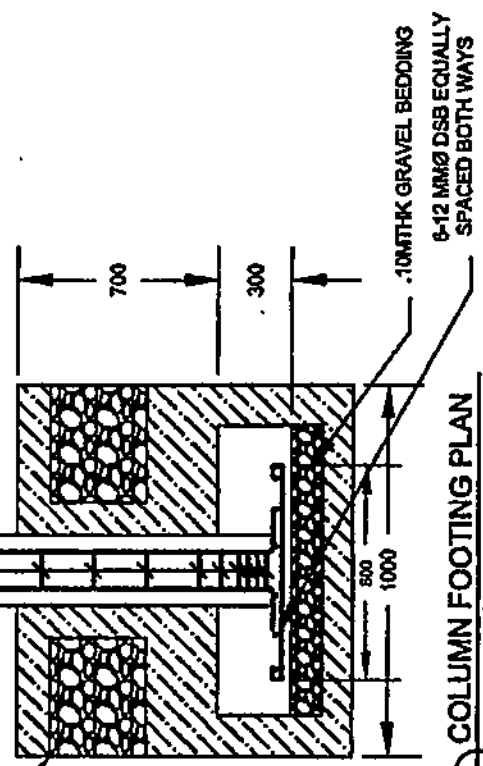

COLUMN FOOTING PLAN
Drawn not to scale

		NATIONAL POWER CORPORATION	
BIOL OPERATION DIVISION			
PROJECT:	CONSTRUCTION OF 4X3 METER WAREHOUSE STORAGE FACILITIES		
LOCATION:	BARANGAY LINDO, BRON, TERNATEIN SAN ANSICAL BUREAU		
DRAWN:	RUBEN T. TANAU, JR.	TITLE:	FOUNDATION PLAN
SECTION:	S-2	REV:	1

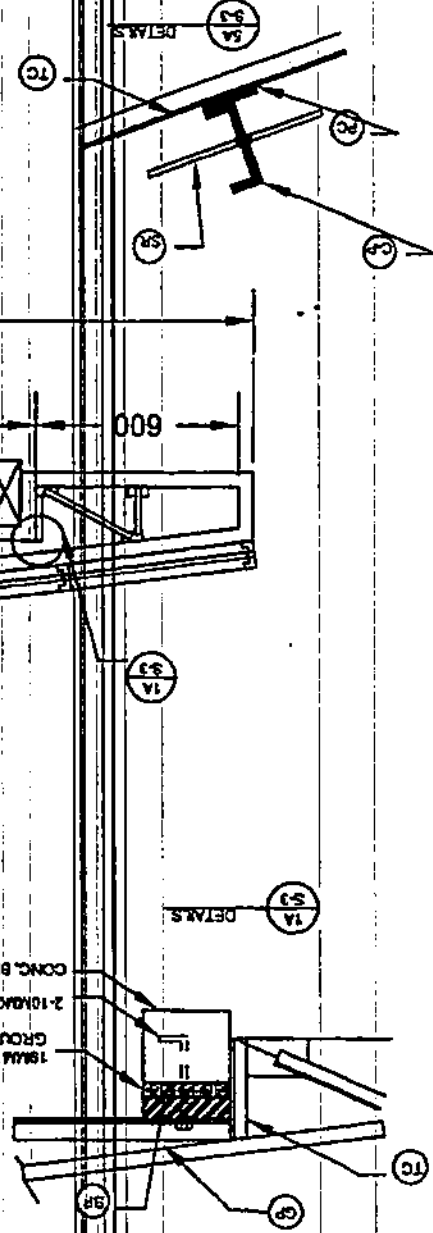


TECHNICAL

14111 **PLANTAS**


六、七、八、九、十、十一、十二、十三、十四、十五、十六、十七、十八、十九、二十、二十一、二十二、二十三、二十四、二十五、二十六、二十七、二十八、二十九、三十、三十一、三十二、三十三、三十四、三十五、三十六、三十七、三十八、三十九、四十、四十一、四十二、四十三、四十四、四十五、四十六、四十七、四十八、四十九、五十、五十一、五十二、五十三、五十四、五十五、五十六、五十七、五十八、五十九、六十、六十一、六十二、六十三、六十四、六十五、六十六、六十七、六十八、六十九、七十、七十一、七十二、七十三、七十四、七十五、七十六、七十七、七十八、七十九、八十、八十一、八十二、八十三、八十四、八十五、八十六、八十七、八十八、八十九、九十、九十一、九十二、九十三、九十四、九十五、九十六、九十七、九十八、九十九、一百。

NEW

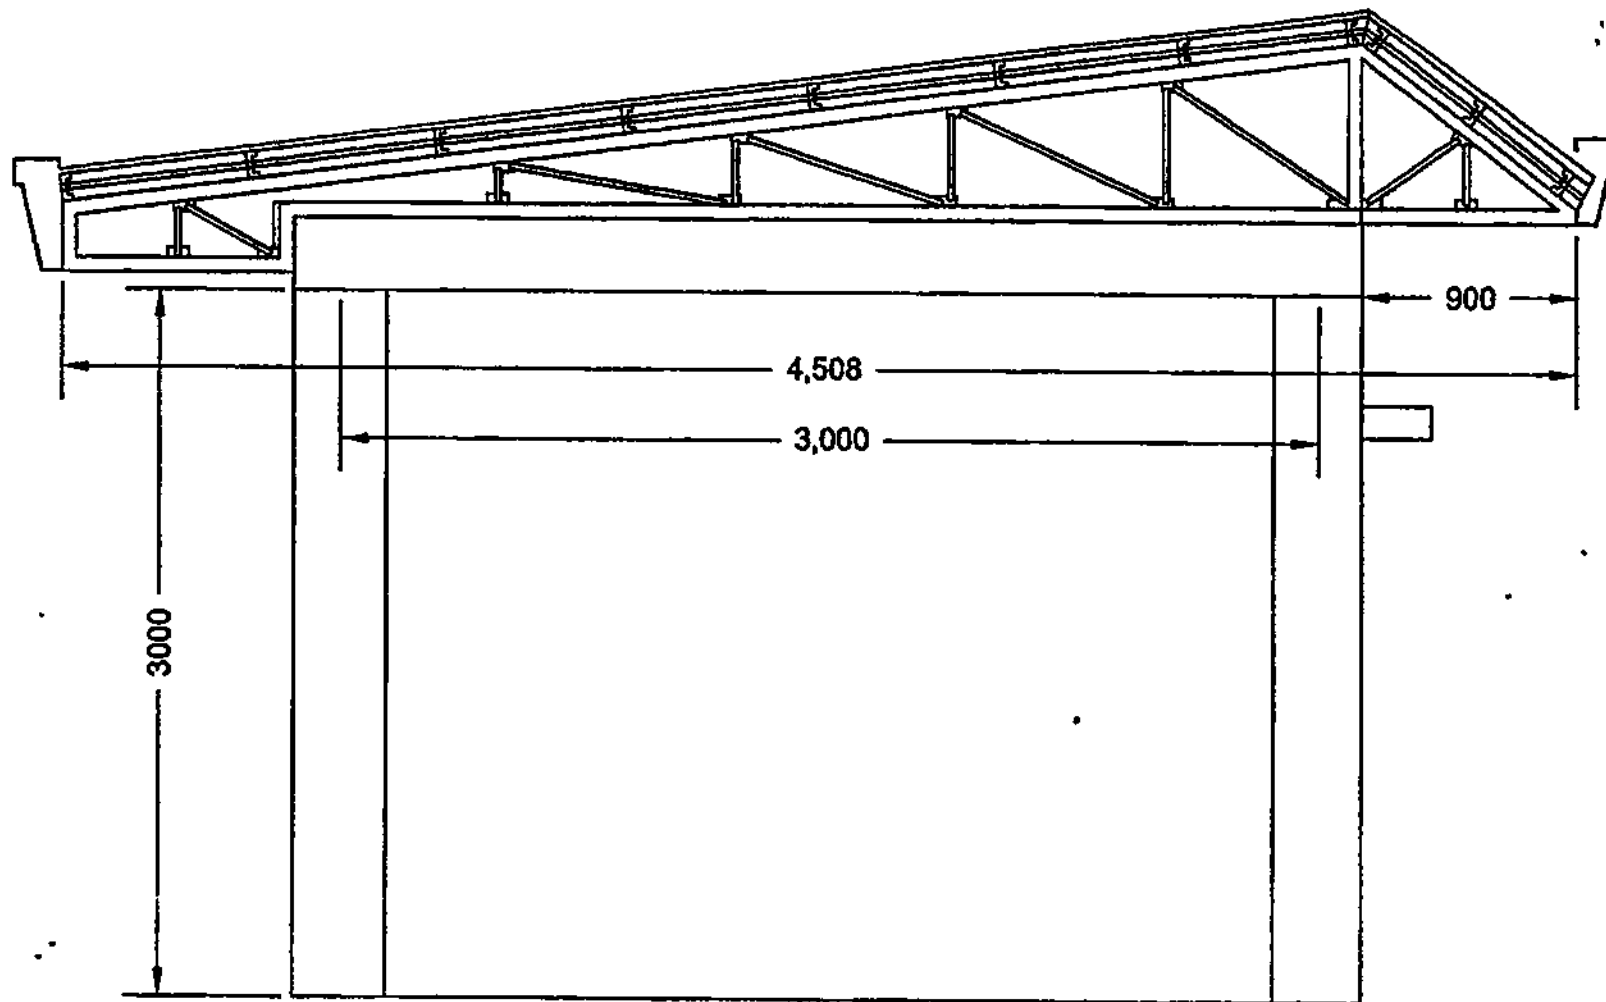

LEFT SIDE ELEVATION

SCALE 1:2

 NATIONAL POWER CORPORATION BICOL OPERATION DIVISION	
PROJECT: CONSTRUCTION OF 4 X3 METER WAREHOUSE STORAGE FACILITIES.	
LOCATION: SURAB MINI GRID, BRGY. TERRAPUN SAN PABLO, SURAB ISLAND MARBATE	
DRAWN: RUBEN E. TAMAY JR.	TITLE: LEFT SIDE ELEVATION
REVISION: S-1 1	REV 0

Omnibus Sworn Statement (Revised)

REPUBLIC OF THE PHILIPPINES)
CITY/MUNICIPALITY OF _____) S.S.

AFFIDAVIT

I, [Name of Affiant], of legal age, [Civil Status], [Nationality], and residing at [Address of Affiant], after having been duly sworn in accordance with law, do hereby depose and state that:

1. *[Select one, delete the other:]*

[If a sole proprietorship:] I am the sole proprietor or authorized representative of [Name of Bidder] with office address at [address of Bidder];

[If a partnership, corporation, cooperative, or joint venture:] I am the duly authorized and designated representative of [Name of Bidder] with office address at [address of Bidder];

2. *[Select one, delete the other:]*

[If a sole proprietorship:] As the owner and sole proprietor, or authorized representative of [Name of Bidder], I have full power and authority to do, execute and perform any and all acts necessary to participate, submit the bid, and to sign and execute the ensuing contract for [Name of the Project] of the [Name of the Procuring Entity], as shown in the attached duly notarized Special Power of Attorney;

[If a partnership, corporation, cooperative, or joint venture:] I am granted full power and authority to do, execute and perform any and all acts necessary to participate, submit the bid, and to sign and execute the ensuing contract for [Name of the Project] of the [Name of the Procuring Entity], as shown in the attached [state title of attached document showing proof of authorization (e.g., duly notarized Secretary's Certificate, Board/Partnership Resolution, or Special Power of Attorney, whichever is applicable)];

3. [Name of Bidder] is not "blacklisted" or barred from bidding by the Government of the Philippines or any of its agencies, offices, corporations, or Local Government Units, foreign government/foreign or international financing institution whose blacklisting rules have been recognized by the Government Procurement Policy Board, by itself or by relation, membership, association, affiliation, or controlling interest with another blacklisted person or entity as defined and provided for in the Uniform Guidelines on Blacklisting;

4. Each of the documents submitted in satisfaction of the bidding requirements is an authentic copy of the original, complete, and all statements and information provided therein are true and correct;

5. [Name of Bidder] is authorizing the Head of the Procuring Entity or its duly authorized representative(s) to verify all the documents submitted;

6. *[Select one, delete the rest:]*

[If a sole proprietorship:] The owner or sole proprietor is not related to the Head of the Procuring Entity, members of the Bids and Awards Committee (BAC), the Technical Working Group, and the BAC Secretariat, the head of the Project Management Office or the end-user unit, and the project consultants by consanguinity or affinity up to the third civil degree;

[If a partnership or cooperative:] None of the officers and members of [Name of Bidder] is related to the Head of the Procuring Entity, members of the Bids and Awards Committee (BAC), the Technical Working Group, and the BAC Secretariat, the head of the Project

Management Office or the end-user unit, and the project consultants by consanguinity or affinity up to the third civil degree;

[If a corporation or joint venture:] None of the officers, directors, and controlling stockholders of *[Name of Bidder]* is related to the Head of the Procuring Entity, members of the Bids and Awards Committee (BAC), the Technical Working Group, and the BAC Secretariat, the head of the Project Management Office or the end-user unit, and the project consultants by consanguinity or affinity up to the third civil degree;

7. *[Name of Bidder]* complies with existing labor laws and standards; and
8. *[Name of Bidder]* is aware of and has undertaken the responsibilities as a Bidder in compliance with the Philippine Bidding Documents, which includes:
 - a. Carefully examining all of the Bidding Documents;
 - b. Acknowledging all conditions, local or otherwise, affecting the implementation of the Contract;
 - c. Making an estimate of the facilities available and needed for the contract to be bid, if any; and
 - d. Inquiring or securing Supplemental/Bid Bulletin(s) issued for the *[Name of the Project]*.
9. *[Name of Bidder]* did not give or pay directly or indirectly, any commission, amount, fee, or any form of consideration, pecuniary or otherwise, to any person or official, personnel or representative of the government in relation to any procurement project or activity.
10. In case advance payment was made or given, failure to perform or deliver any of the obligations and undertakings in the contract shall be sufficient grounds to constitute criminal liability for Swindling (Estafa) or the commission of fraud with unfaithfulness or abuse of confidence through misappropriating or converting any payment received by a person or entity under an obligation involving the duty to deliver certain goods or services, to the prejudice of the public and the government of the Philippines pursuant to Article 315 of Act No. 3815 s. 1930, as amended, or the Revised Penal Code.

IN WITNESS WHEREOF, I have hereunto set my hand this ____ day of ____, 20__ at _____, Philippines.

[Insert NAME OF BIDDER OR ITS AUTHORIZED REPRESENTATIVE]

[Insert signatory's legal capacity]
Affiant

[Jurat]

[Format shall be based on the latest Rules on Notarial Practice]