



NATIONAL POWER CORPORATION

SUPPLEMENTAL / BID BULLETIN NO. 2

REPLACEMENT OF GENERATOR BUS BAR FOR UNIT NO. 1 OF AGUS 2 HYDROELECTRIC POWER PLANT [PR NO. MA-A2M24-003/ REF. NO. PB240514-AM00283 (PB2)]

04 JUNE 2024

All prospective bidders and authorized copy holders of the Bid Documents of the mentioned project are hereby informed of the following clarifications/changes, to wit:

CONTACT PERSON FOR THE CONDUCT OF SITE INSPECTION

- Contact Person: **Mr. Tantawi Muti**
Officer-in-Charge, Agus 2
- Contact Number: **0965 – 862 9171**

LAYOUT/DRAWING OF AGUS 2 HYDRO ELECTRIC PLANT

Please refer to the attached Drawing comprising of two (2) pages.

All other terms and conditions shall remain the same. Supplemental for clarifications shall only supersede the affected requirements.

For the information and guidance of all authorized copyholders of the Bid Documents and prospective bidders.

For the Bids and Awards Committee:


ATTY. MELCHOR P. RIDULME
Senior-Vice-President and COO
and Chairman, Bids and Awards Committee




NATIONAL POWER CORPORATION
Gabriel Y. Itchon Building
Senator Miriam P. Defensor-Santiago Avenue (formerly BIR Road)
Corner Quezon Avenue, Diliman 1100 Quezon City, Philippines
Tel. Nos. (632) 8921-3541 to 80 • Fax No. (632) 8921-2468
Website: www.napocor.gov.ph



ELEVATION VIEW

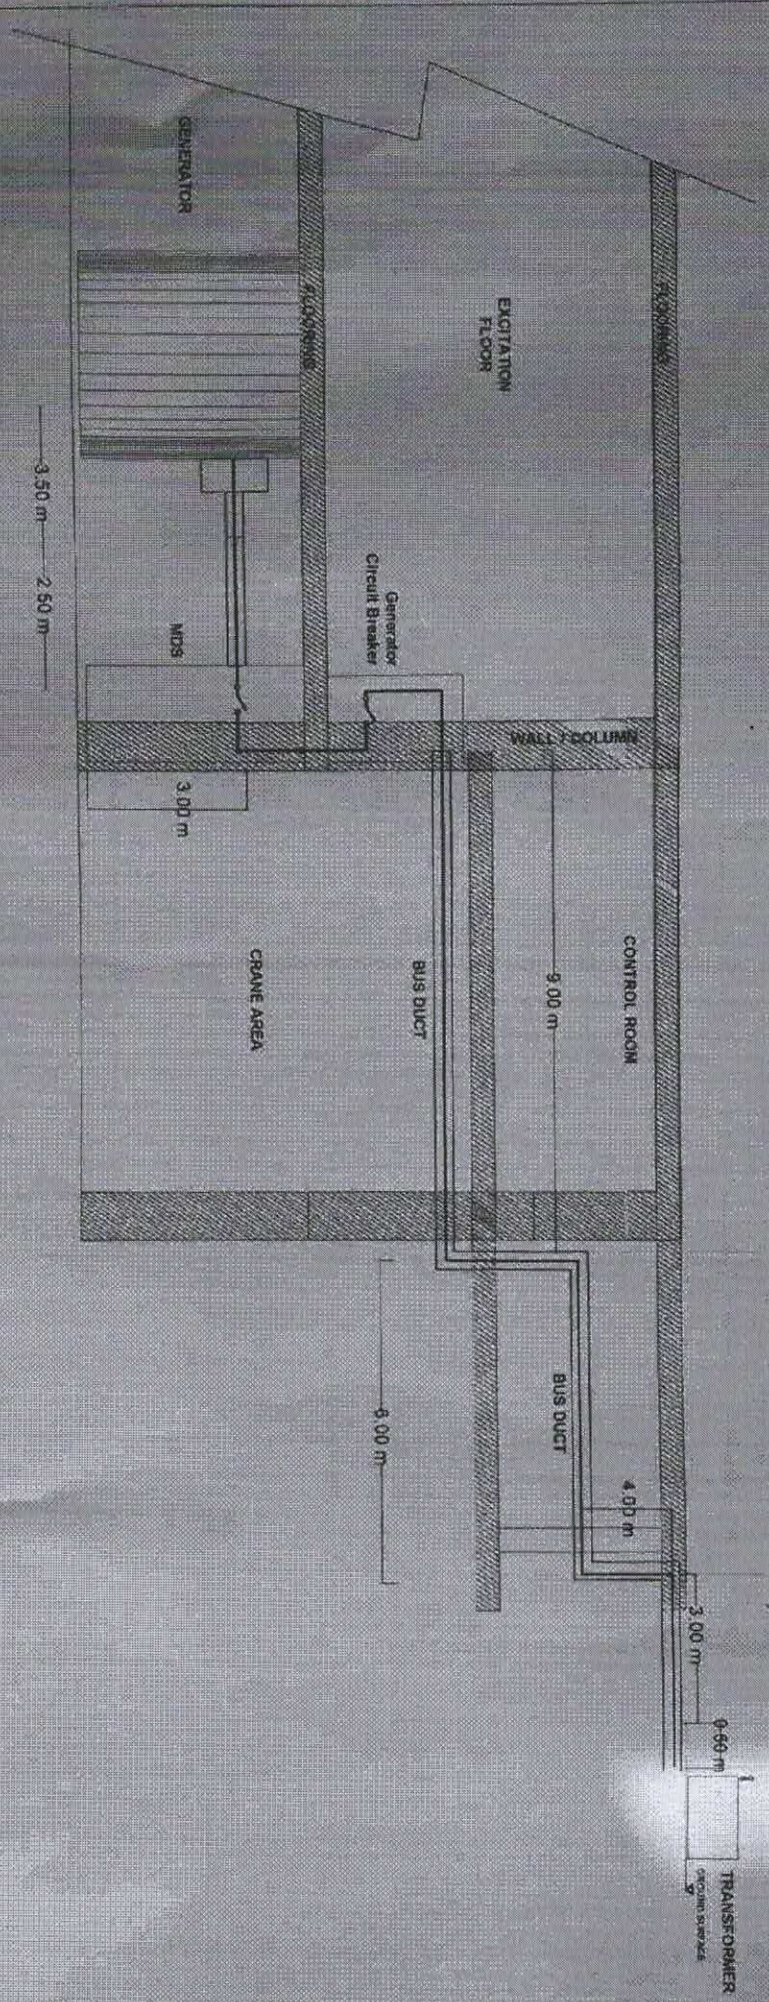

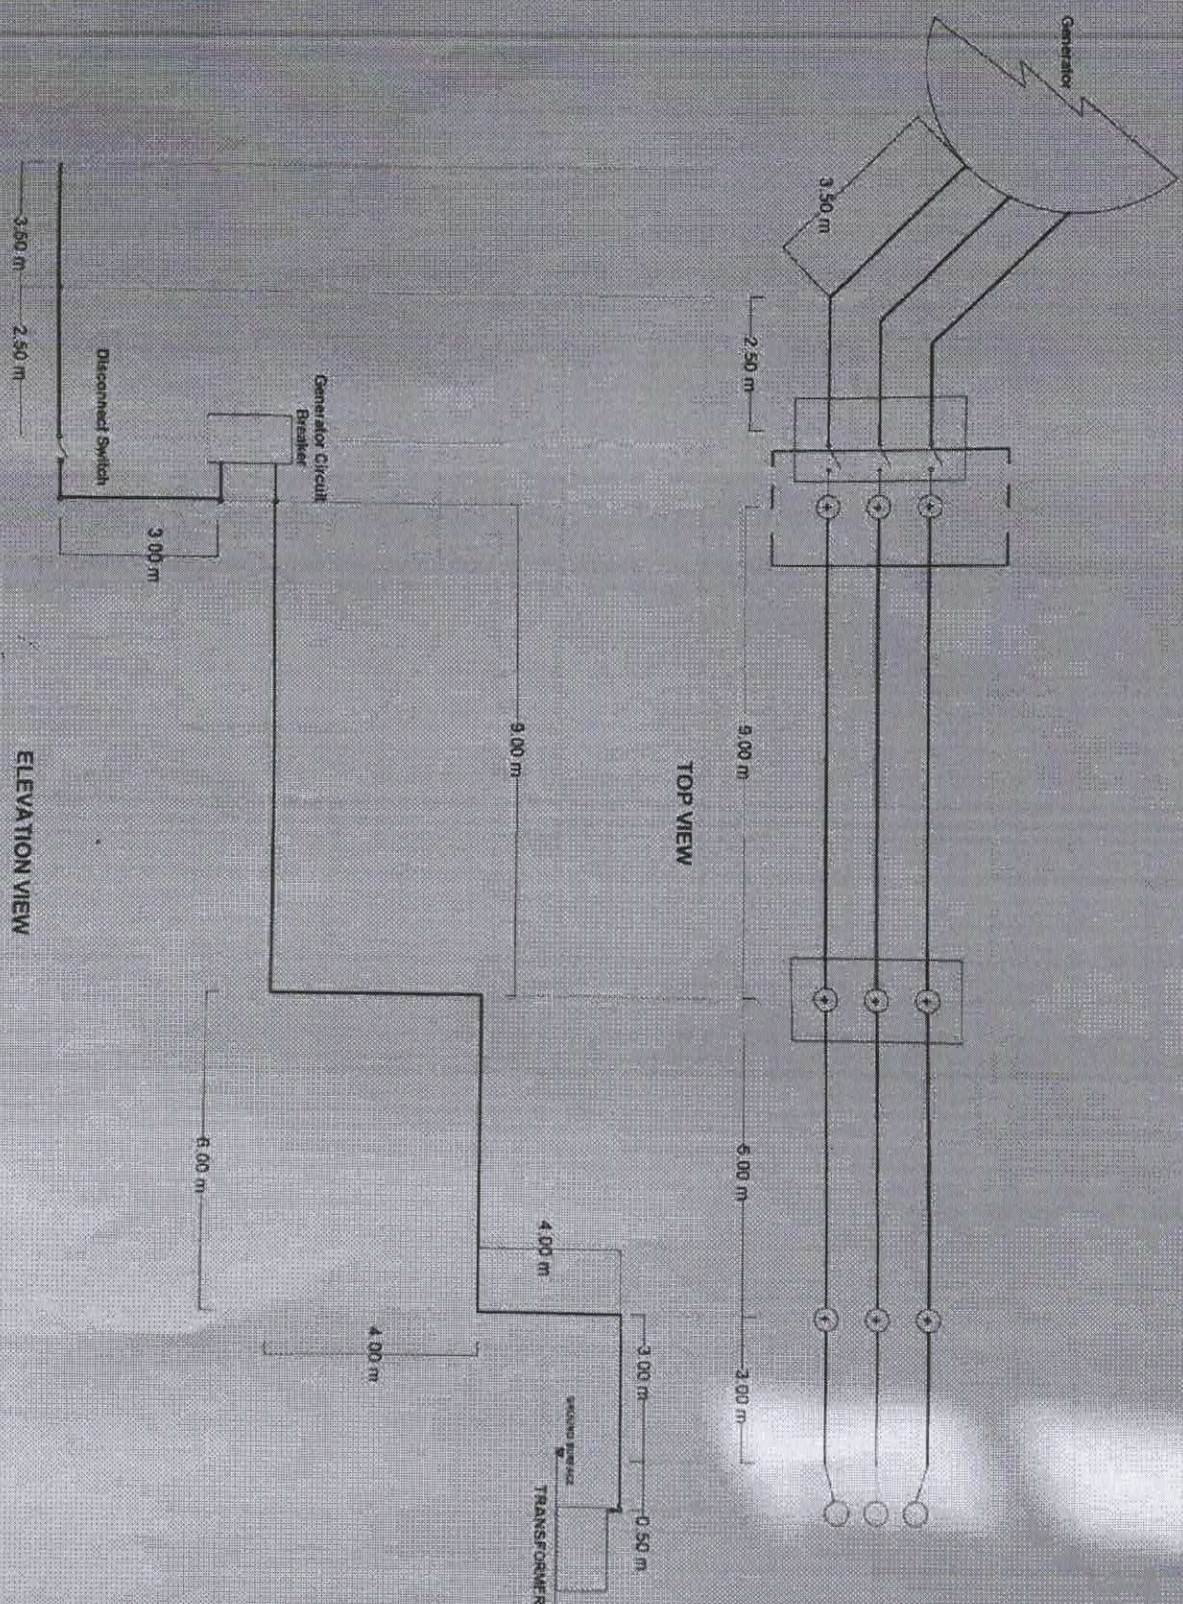

ELEVATION VIEW

TOP VIEW